

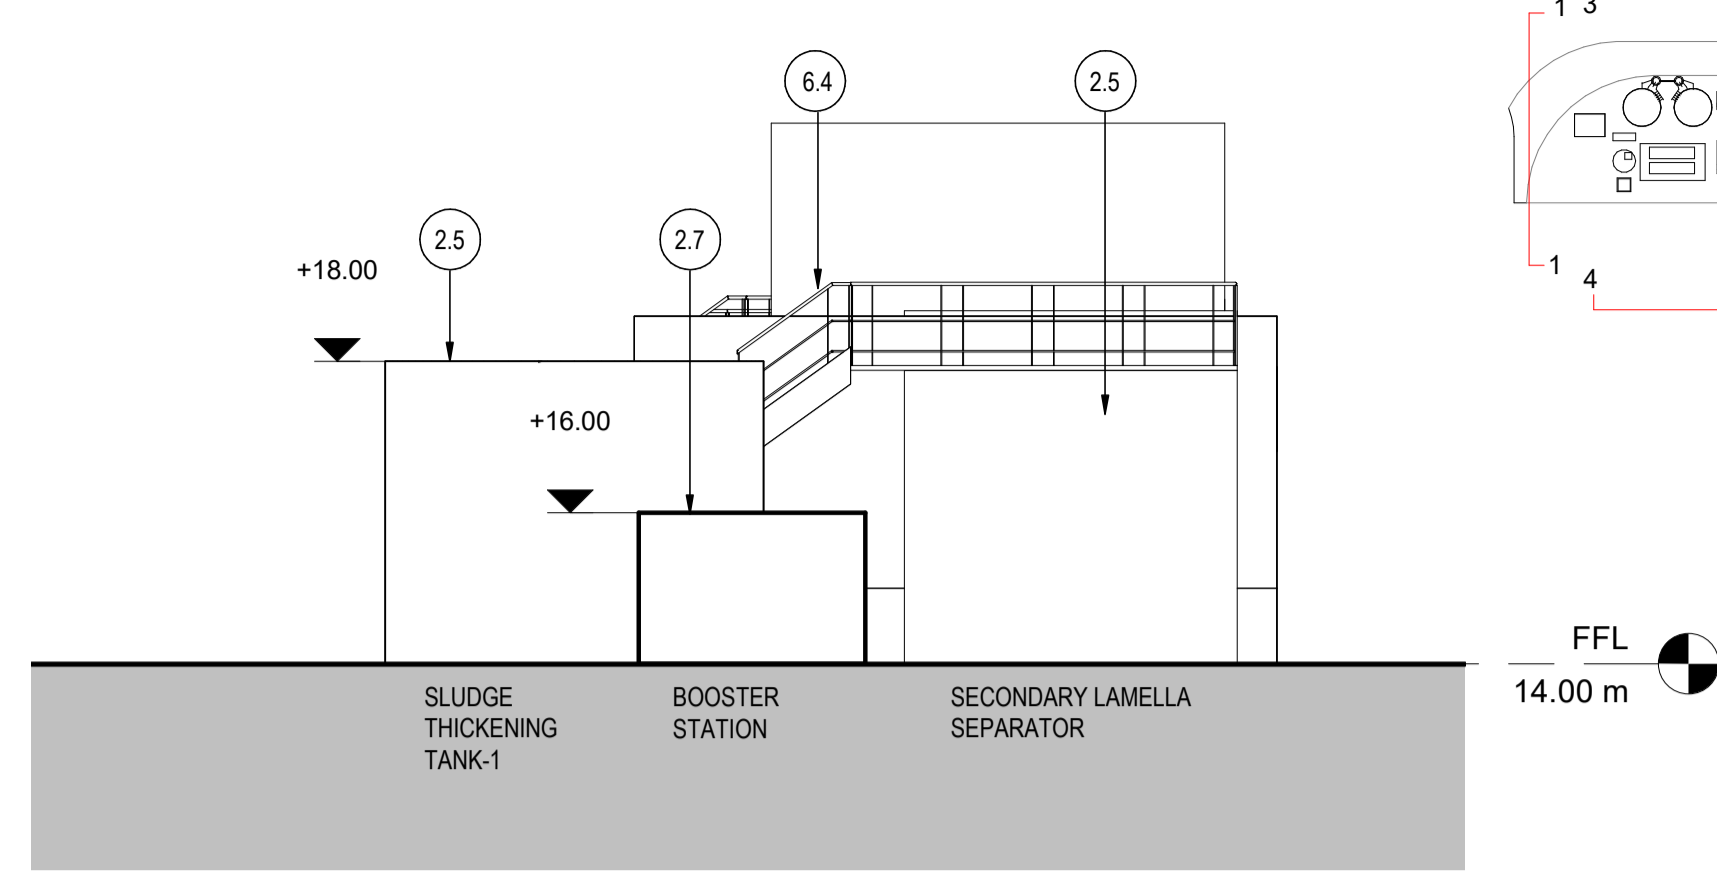



1 EAST ELEVATION
SCALE 1:100

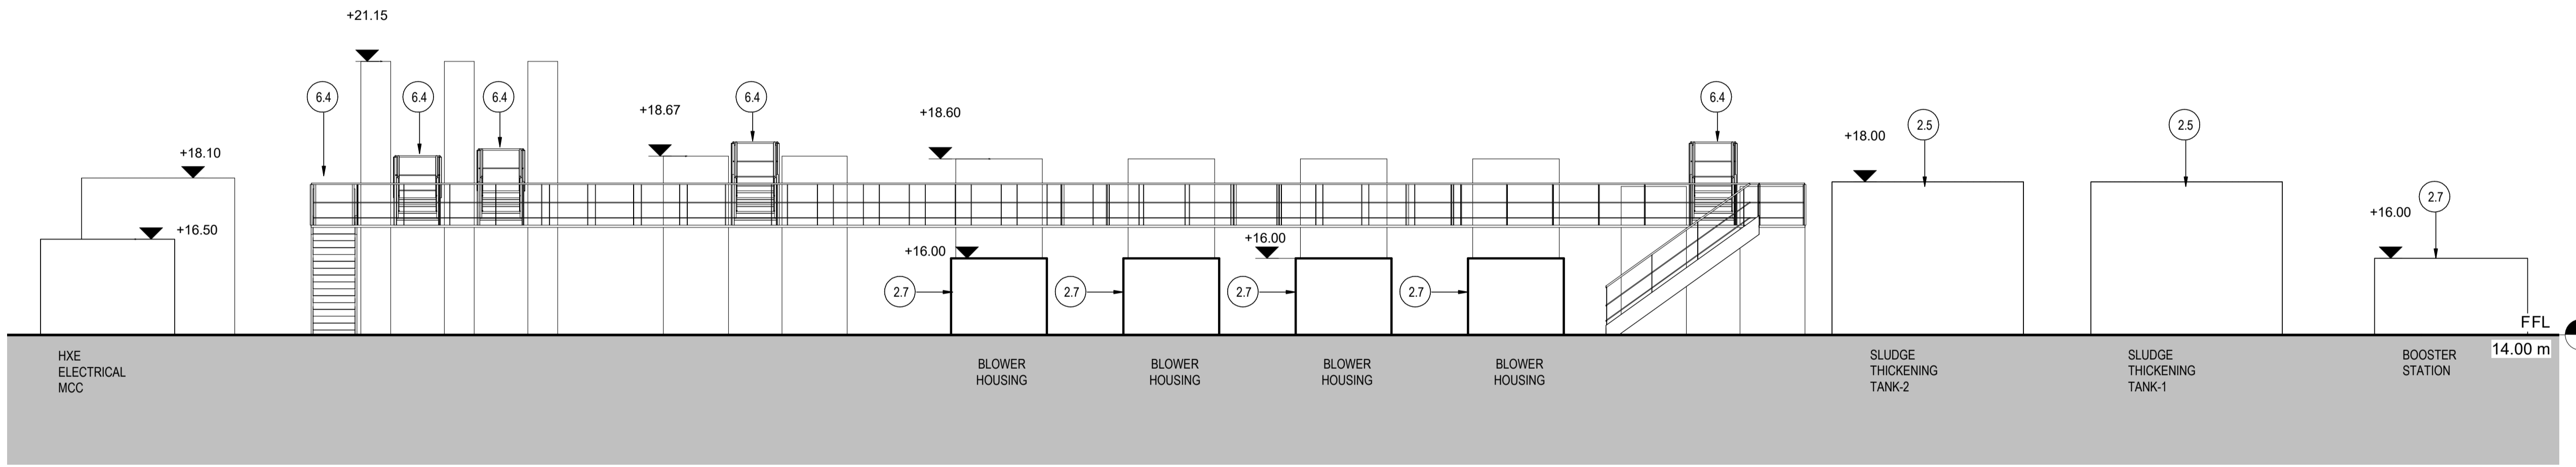

2 WEST ELEVATION
SCALE 1:100

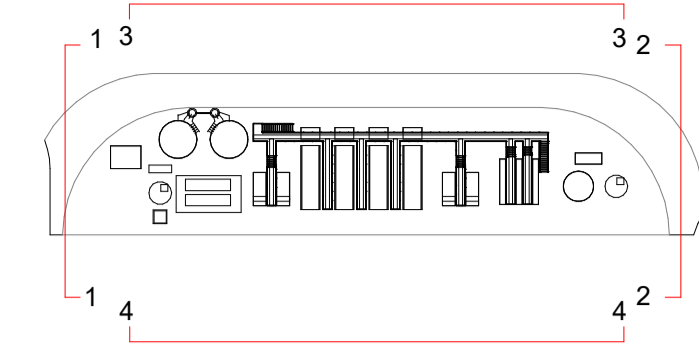

3 NORTH ELEVATION
SCALE 1:100

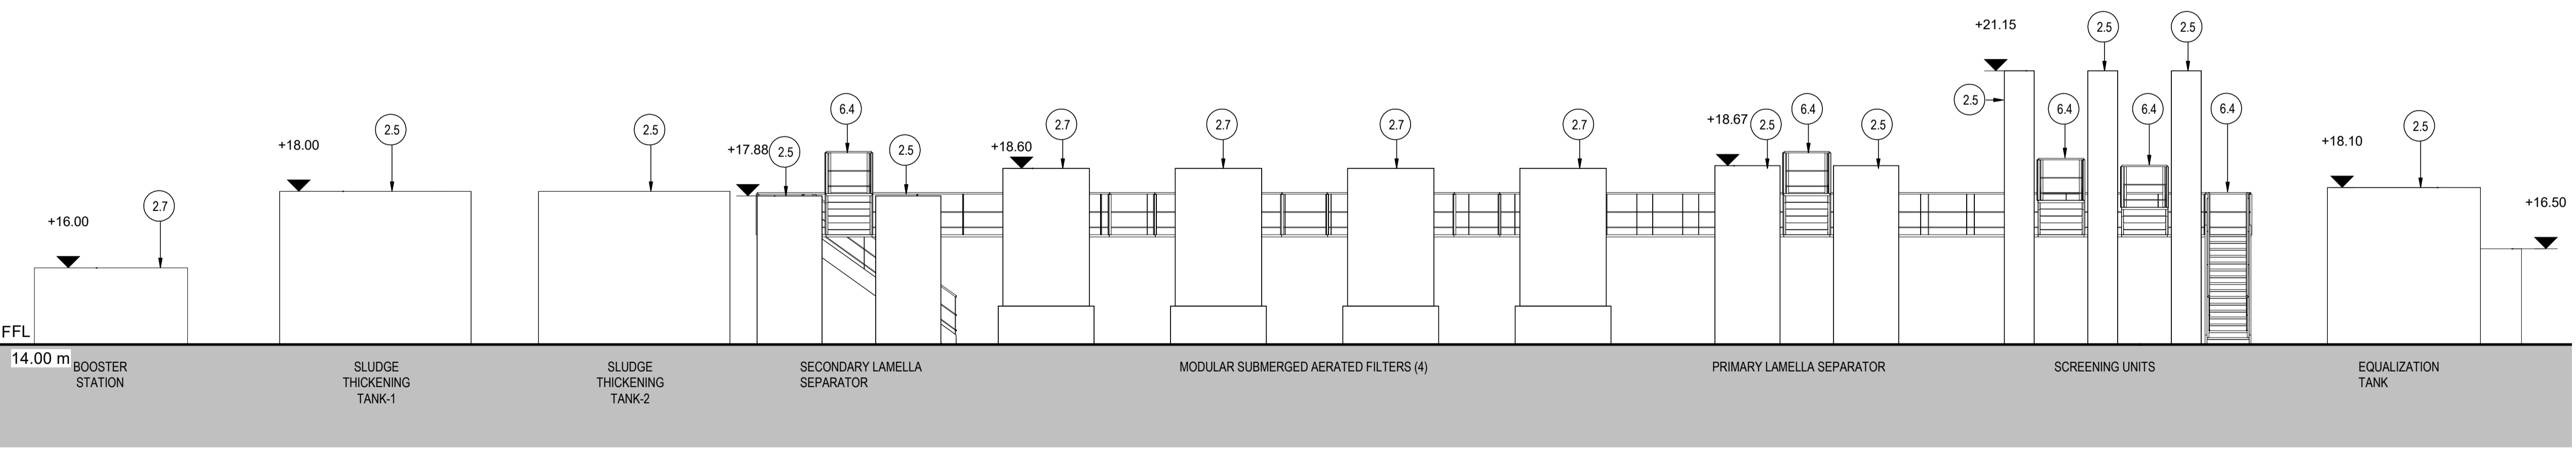

4 SOUTH ELEVATION
SCALE 1:100

Materials Key

Vertical Enclosure - Wall		
1 Concrete/ render finishes	5 Doors	
1.1 In-situ concrete	5.1 Metal door	
1.2 Pre-cast concrete	5.2 Metal louvre door	
1.3 Render finish	5.3 Glazed door	
	5.4 Access gates	
2 Cladding	6 Window/ metalwork accessories	
2.1 Aluminium standing seam	6.1 External fabric blinds	
2.2 Aluminium panels	6.2 Cavity venetian blinds	
2.3 Aluminium planks	6.3 Glazed balustrade	
2.4 Profiled steel panels	6.4 Metal stairs and ladders	
2.5 Flat steel panels		
2.6 Fibre cement cladding		
2.7 Glass reinforced plastic		
3 Glazing/ translucent materials	7 Horizontal Enclosure - Roof	
3.1 Cast glass c-channel	7.1 Roofing	
3.2 Frameless glazing	7.1 Sedum roof	
3.3 Framed glazing	7.2 Ballast	
3.4 Opaque glazed spandrel panel	7.3 Standing seam roof	
3.5 Polycarbonate translucent cladding	7.4 Concrete roof	
4 External wall features	8 Roofing accessories	
4.1 Aluminium trims, copings and casings	8.1 Roof light	
4.2 Aluminium louvres	8.2 Roof vents and hatches	
4.3 Glass louvres	8.3 Metal cappings and copings	
4.4 Aluminium brise-soleil	8.4 Paving	
4.5 Glass brise-soleil	8.5 PVs and solar panels	
4.6 Mesh expanded metal panels	8.6 Timber decking	
4.7 Fencing		
4.8 Barbed tape		
4.9 Retractable steel shutters		

REVISION	DATE	DRAWN	CHECKED	REASONS FOR REVISION COMMENTS	APPROVED
01	JUNE 2020	LS	SM	FOR DCO CHANGE SUBMISSION	AC




HINKLEY POINT C

DRAWING TITLE
Hinkley Point C Development Site
Sewage Treatment Plant (HXE)
Elevations
Regulation 5(2)(o)

PROJECT DRAWING REFERENCE NO.	REVISION	SCALE	DATE
HINK-A2-STP-00-GE-020	01	1:100 @ A1	JUN 2020

DOCUMENT
DCO Change Application Drawing - Detail (for Approval)

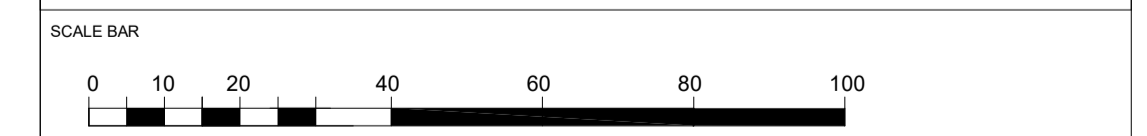

DRAWING SECURITY CLASSIFICATION

<input type="checkbox"/>	PROTECTIVE MARKING REQUIRED
<input checked="" type="checkbox"/>	NOT PROTECTIVELY MARKED