


KEY PLAN - 1:5000 SCALE

**Materials Key**

**Vertical Enclosure - Wall**

<b>1 Concrete/ render finishes</b>	<b>5 Doors</b>
1.1 In-situ concrete	5.1 Metal door
1.2 Pre-cast concrete	5.2 Metal louvre door
1.3 Render finish	5.3 Glazed door
	5.4 Access gates
<b>2 Cladding</b>	<b>6 Window/ metalwork accessories</b>
2.1 Aluminium standing seam	6.1 External fabric blinds
2.2 Aluminium panels	6.2 Cavity venetian blinds
2.3 Aluminium planks	6.3 Glazed balustrade
2.4 Profiled steel panels	6.4 Metal stairs and ladders
2.5 Flat steel panels	
2.6 Fibre cement cladding	<b>Horizontal Enclosure - Roof</b>
2.7 Glass reinforced plastic	
<b>3 Glazing/ translucent materials</b>	<b>7 Roofing</b>
3.1 Cast glass c-channel	7.1 Sedum roof
3.2 Frameless glazing	7.2 Ballast
3.3 Framed glazing	7.3 Standing seam roof
3.4 Opaque glazed spandrel panel	7.4 Concrete roof
3.5 Polycarbonate translucent cladding	
<b>4 External wall features</b>	<b>8 Roofing accessories</b>
4.1 Aluminium trims, copings and casings	8.1 Roof light
4.2 Aluminium louvres	8.2 Roof vents and hatches
4.3 Glass louvres	8.3 Metal cappings and copings
4.4 Aluminium brise-soleil	8.4 Paving
4.5 Glass brise-soleil	8.5 PVs and solar panels
4.6 Mesh expanded metal panels	8.6 Timber decking
4.7 Fencing	
4.8 Barbed tape	
4.9 Retractable steel shutters	

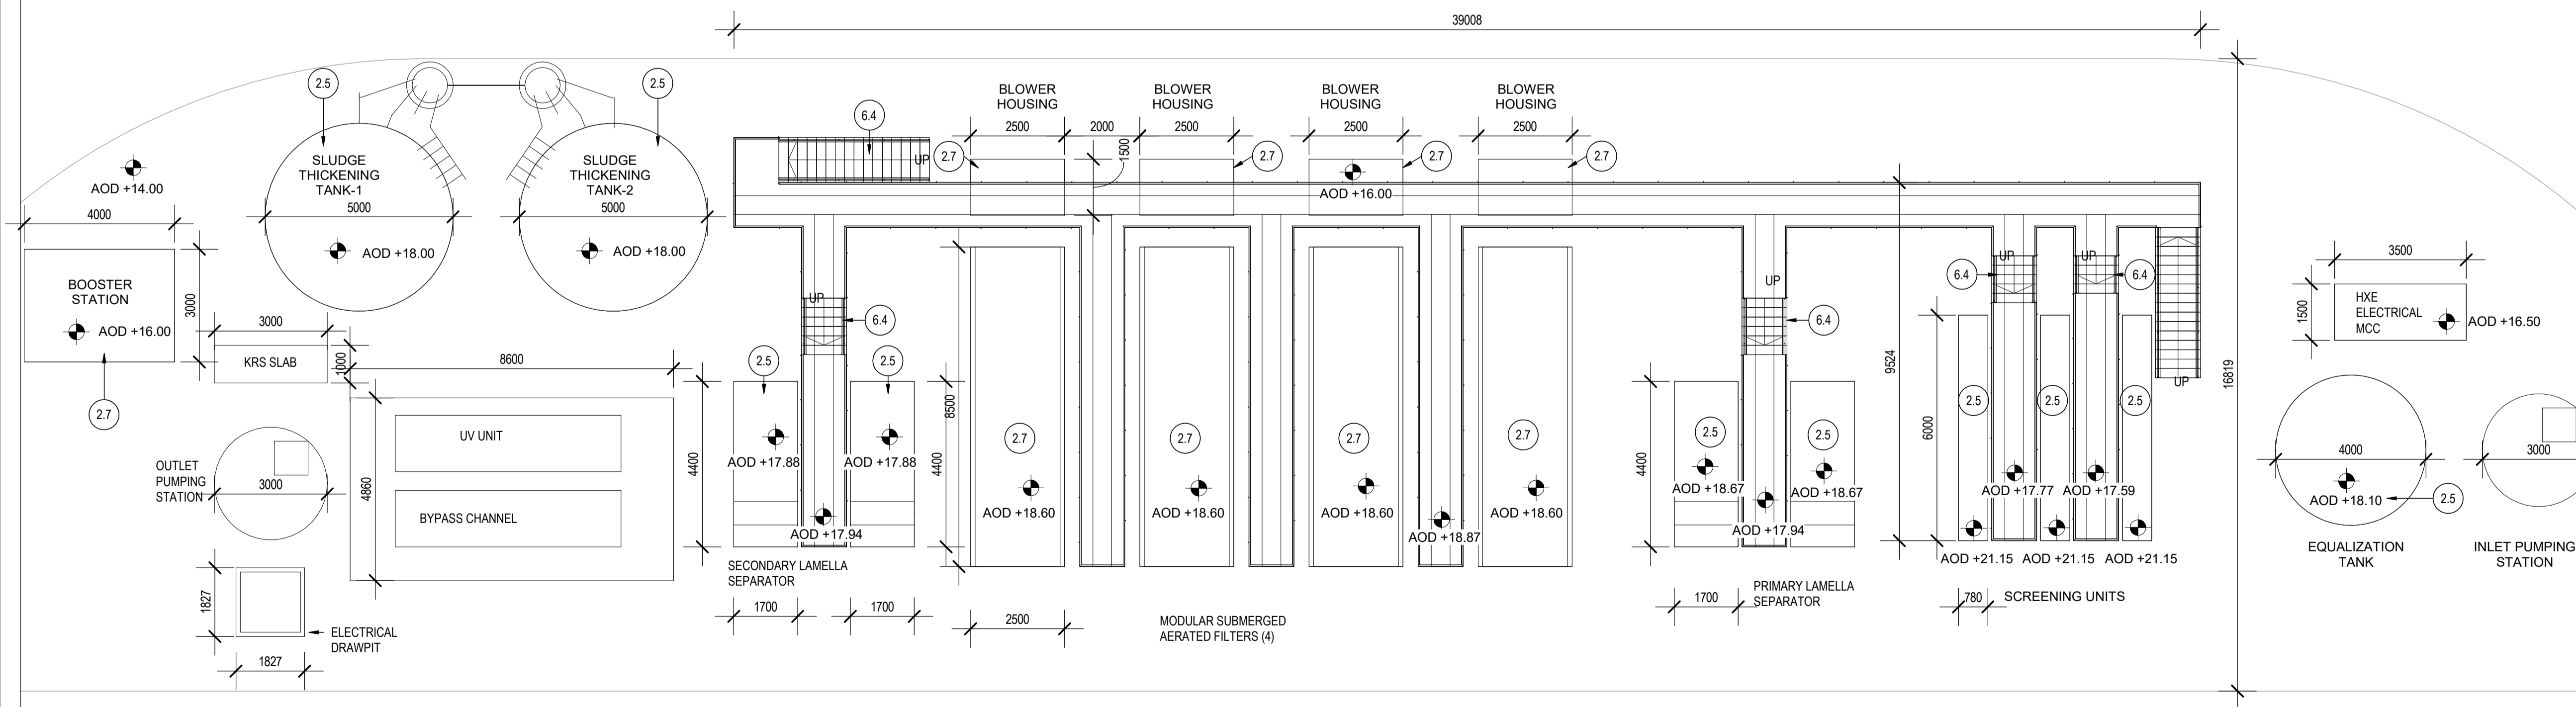

REVISION	DATE	DRAWN	CHECKED	REASONS FOR REVISION/ COMMENTS	APPROVED
02	JUNE 2020	LS	SM	FOR DCO CHANGE SUBMISSION	AC




HINKLEY POINT C

DRAWING TITLE  
Hinkley Point C Development Site  
Sewage Treatment Plant (HXE)  
Roof Plan  
Regulation 5(2)(o)

PROJECT DRAWING REFERENCE NO.	REVISION	SCALE	DATE
HINK-A2-STP-00-GA-001	02	1:100 @ A1	JUN 2020

DOCUMENT  
DCO Change Application Drawing - Detail (for Approval)

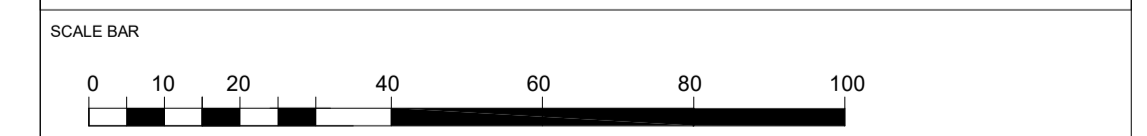

DRAWING SECURITY CLASSIFICATION

<input type="checkbox"/> PROTECTIVE MARKING REQUIRED
<input checked="" type="checkbox"/> NOT PROTECTIVELY MARKED

1 GENERAL ARRANGEMENT ROOF PLAN  
SCALE 1:100