



The Sizewell C Project

2.12 Rail - Saxmundham to Leiston Branch Line Upgrades Existing Plans Plans Not For Approval

May 2020

Planning Act 2008
Infrastructure Planning (Applications: Prescribed Forms and Procedure) Regulations 2009

Revision: 1.0
Applicable Regulation: Regulation 5(2)(o)
PINS Reference Number: EN010012




Saxmundham to Leiston Branch Line Upgrades Existing Plans – Not For Approval

Drawing Number	Revision	Drawing Title	Scale	Sheet Size
SZC-SZC0100-XX-000-DRW-100077	01	Saxmundham to Leiston Branch Line Existing Site Plan - Sheet 1 of 2	1:2500	A0
SZC-SZC0100-XX-000-DRW-100078	01	Saxmundham to Leiston Branch Line Existing Site Plan - Sheet 2 of 2	1:2500	A0
SZC-SZ0204-XX-000-DRW-100323	01	Saxmundham To Leiston Branch Line Existing And Proposed General Arrangement Key Plan	1:5000	A0
SZC-SZ0204-XX-000-DRW-100313	01	Bratts Black House Level Crossing Existing General Arrangement	1:250	A3
SZC-SZC0204-XX-000-DRW-100314	01	Knodishall Level Crossing Existing General Arrangement	1:250	A3
SZC-SZC0204-XX-000-DRW-100315	01	West House Level Crossing Existing General Arrangement	1:250	A3
SZC-SZC0204-XX-000-DRW-100316	01	Snowdens Level Crossing Existing General Arrangement	1:250	A3
SZC-SZC0204-XX-000-DRW-100317	01	Saxmundham Road Level Crossing Existing General Arrangement	1:500	A3
SZC-SZC0204-XX-000-DRW-100318	01	Buckles Wood Level Crossing Existing General Arrangement	1:250	A3
SZC-SZC0204-XX-000-DRW-100319	01	Summerhill Level Crossing Existing General Arrangement	1:250	A3
SZC-SZC0204-XX-000-DRW-100320	01	Leiston Level Crossing Existing General Arrangement	1:500	A3
SZC-SZ0204-XX-000-DRW-100322	01	Saxmundham Junction Existing General Arrangement	1:500	A3



PLAN 1

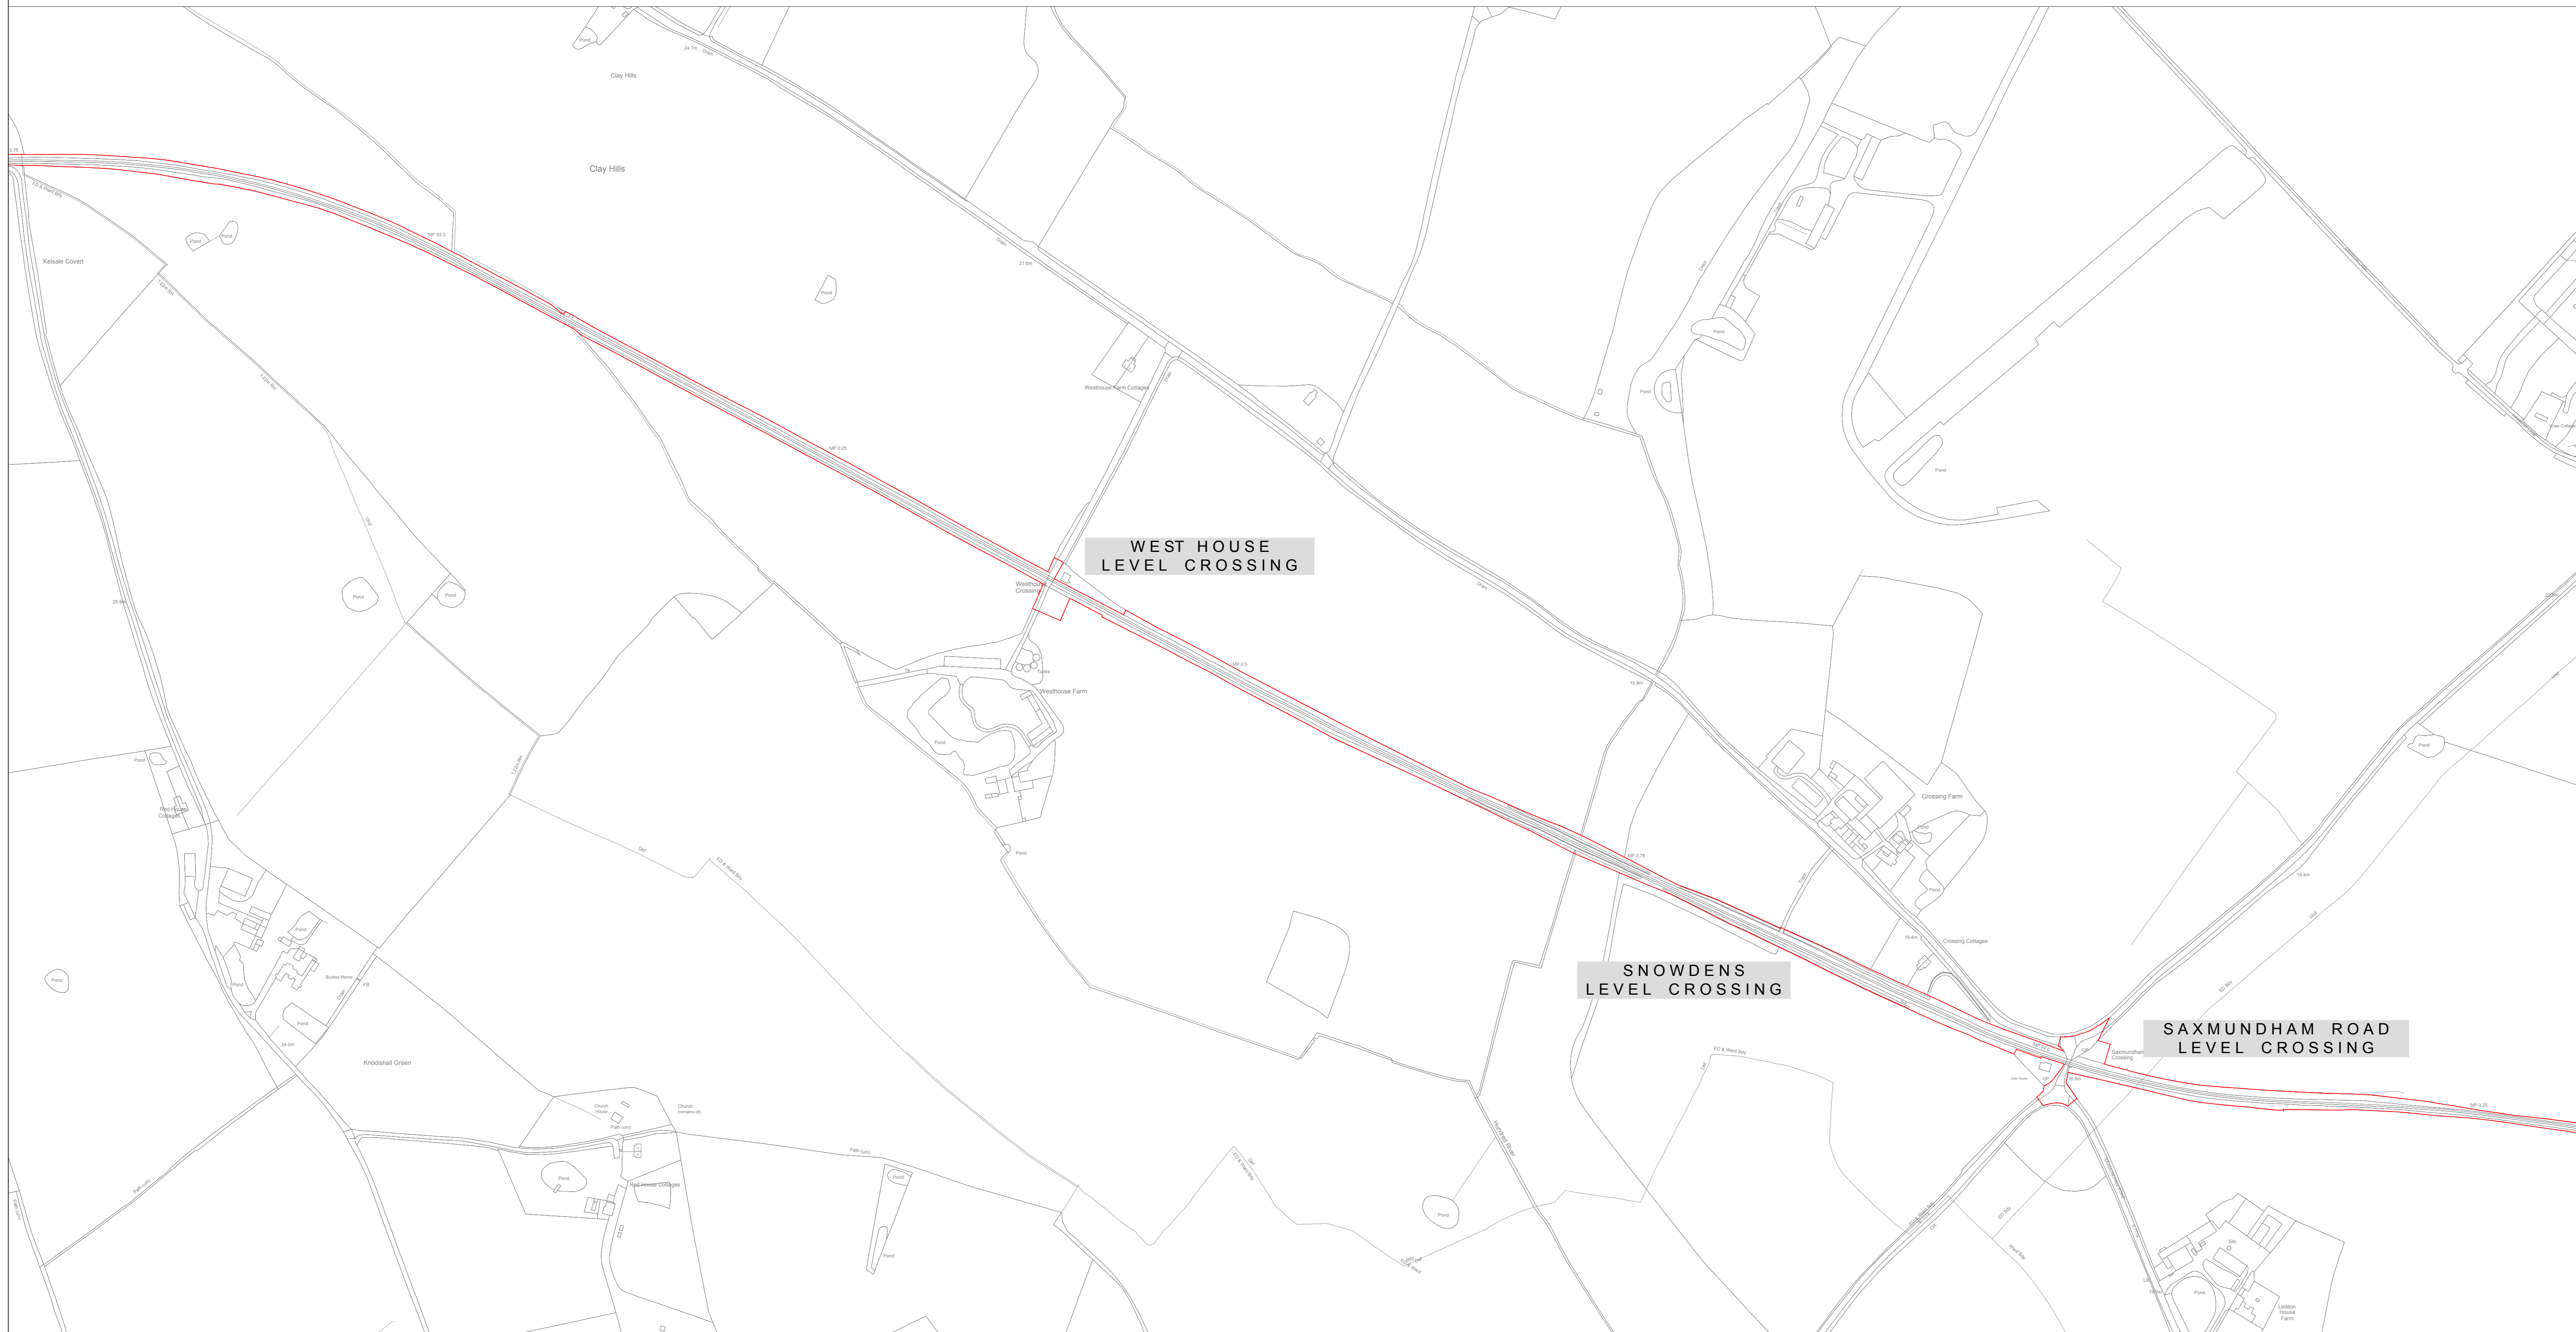


PLAN 2

NOTES:

KEY:

DEVELOPMENT SITE BOUNDARY

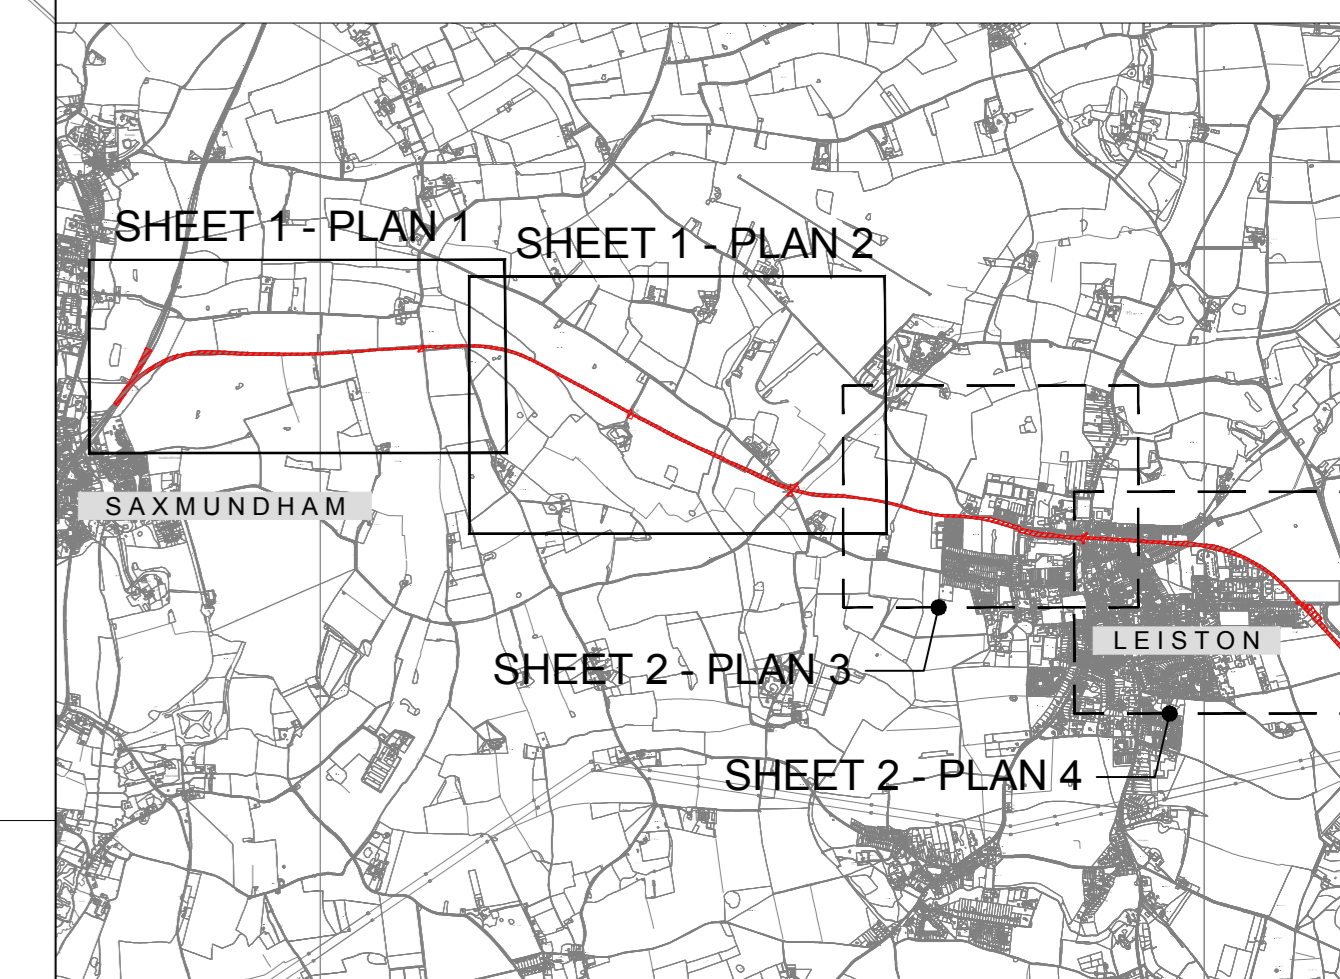

KEY PLAN
REFER TO DRAWING NOS:
SZC-SZ0100-XX-000-DRW-100078 - SHEET 2

REVISION	DATE	DRAWN	CHECKED	REASONS FOR REVISION / COMMENTS	APPROVED
01	FEB 2020	SB	NP	DCO SUBMISSION	SZC Co

NOT PROTECTIVELY MARKED

COPYRIGHT:
Reproduced from Ordnance Survey map with the permission of Ordnance Survey on behalf of the controller of Her Majesty's Stationery Office © Crown copyright (2019).
All Rights reserved. NNB GenCo Licence: 0100060408



PROJECT:
SIZEWELL C


DOCUMENT:
APPLICATION DRAWING - NOT FOR APPROVAL
REGULATION 5(2)(o)


DRAWING TITLE:
**SAXMUNDHAM TO LEISTON BRANCH LINE
EXISTING SITE PLAN
SHEET 1 OF 2**

DRAWING NO:
SZC-SZ0100-XX-000-DRW-100077

REVISION:
01

DATE: **FEB 2020** DRAWN: **SB** SCALE: **1:2500@A0**

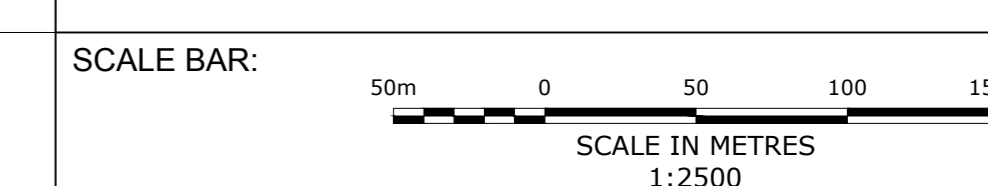

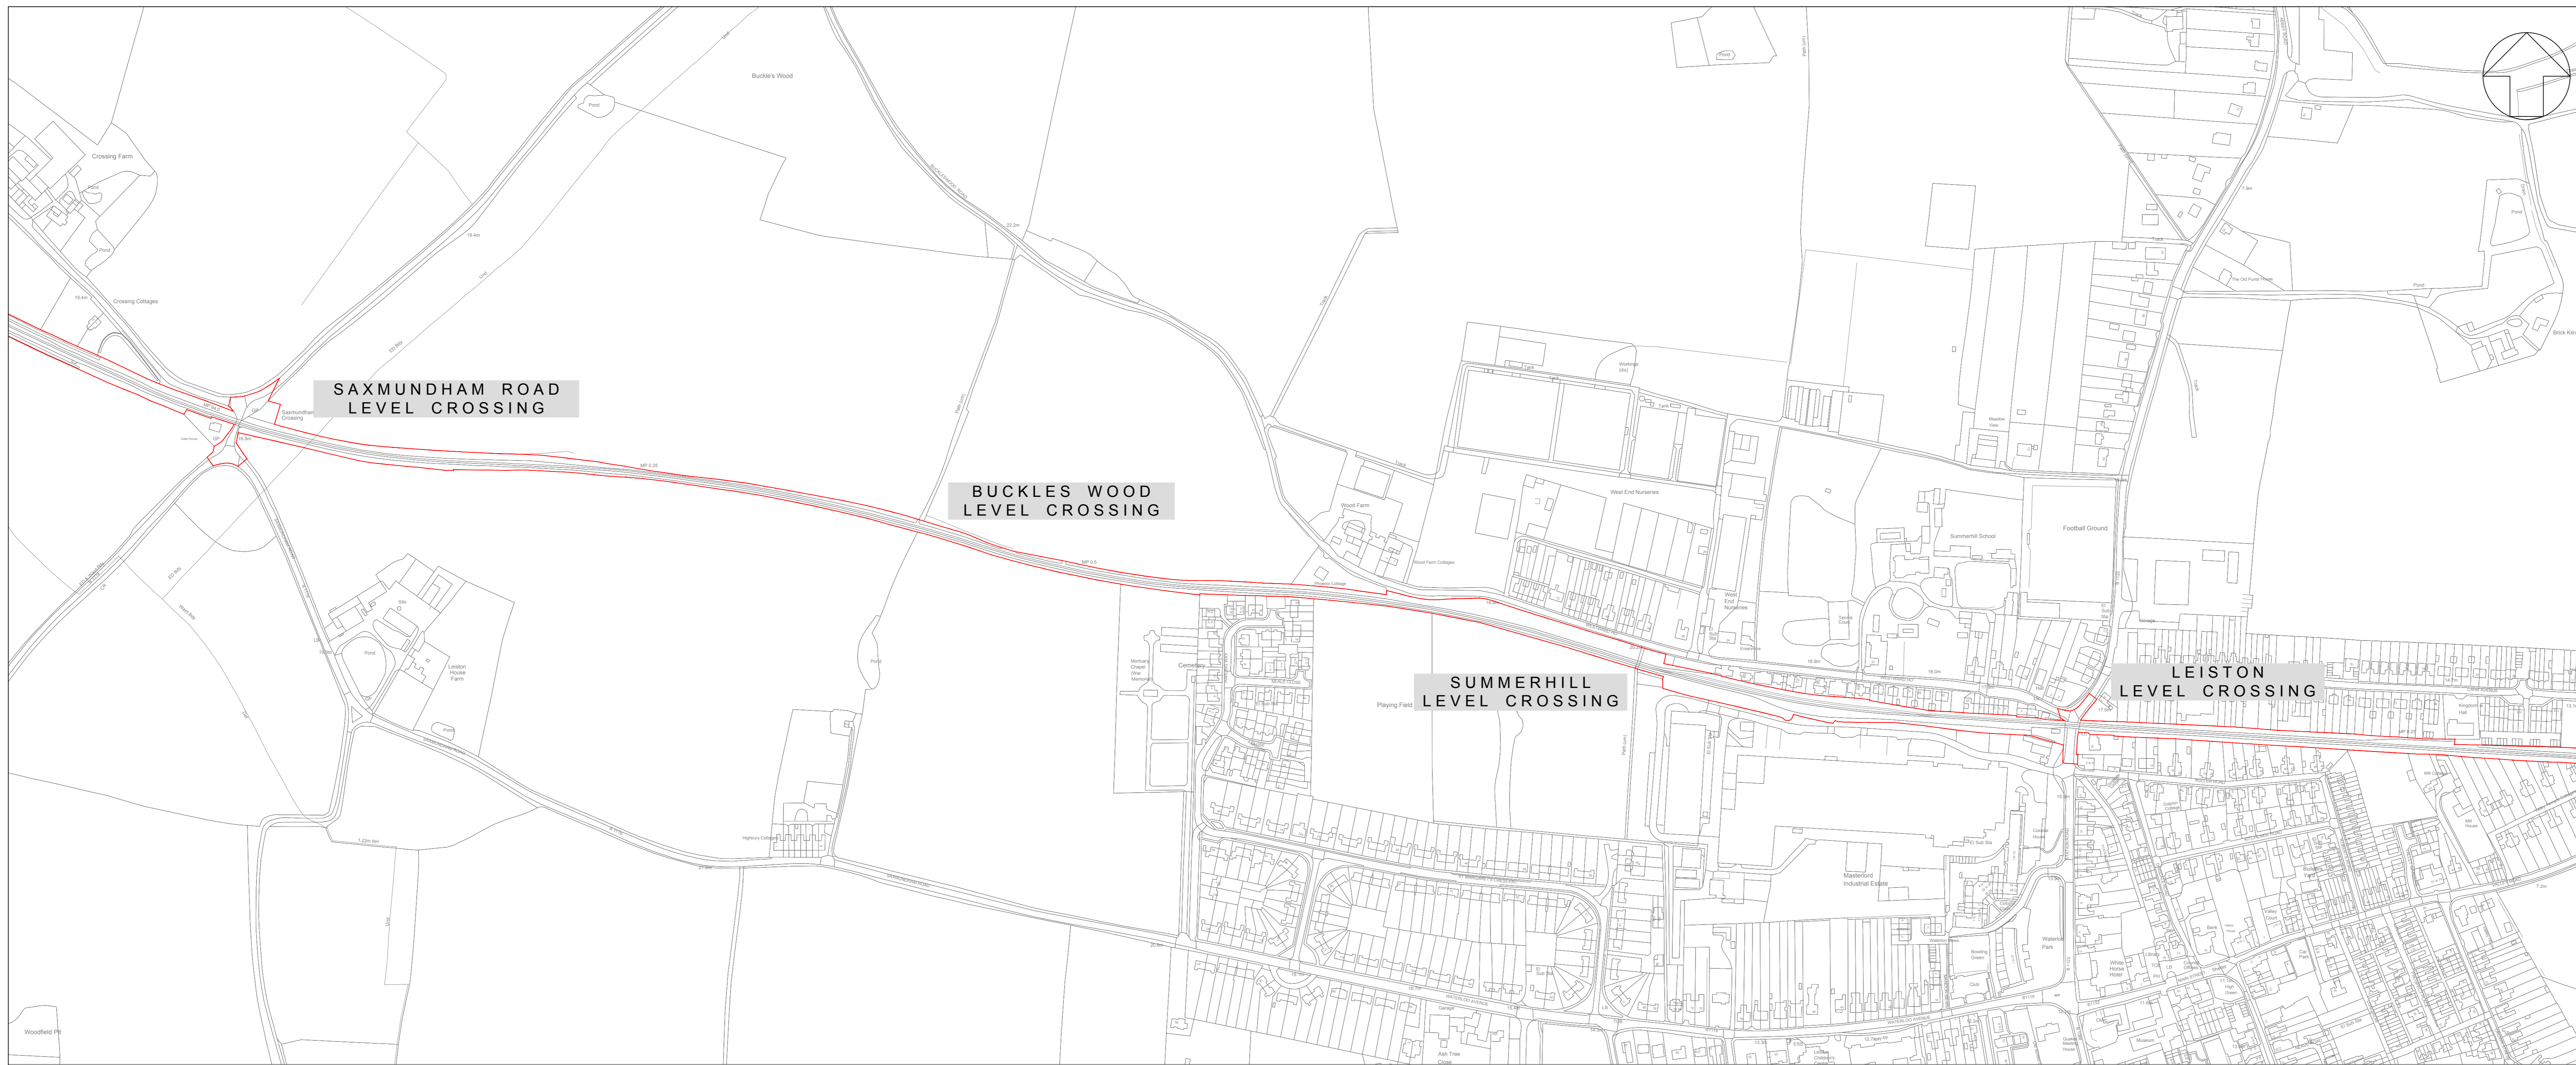

PLAN 3




PLAN 4

NOTES:

KEY:

 DEVELOPMENT SITE BOUNDARY

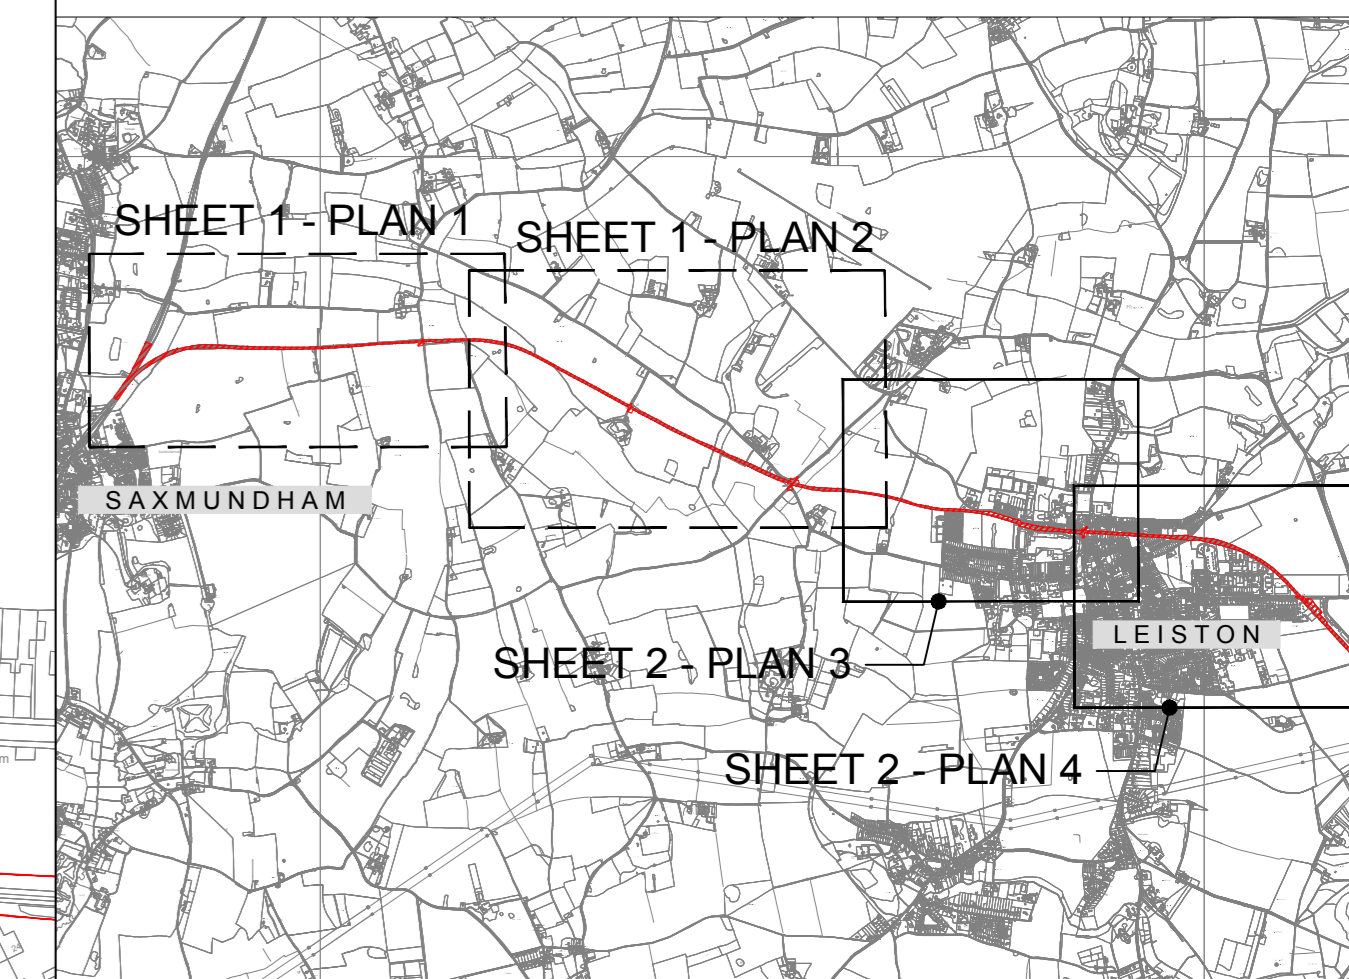

KEY PLAN
REFER TO DRAWING NOS:
SZC-SZ0100-XX-000-DRW-100077 - SHEET 1

REVISION	DATE	DRAWN	CHECKED	REASONS FOR REVISION / COMMENTS	APPROVED
01	FEB 2020	SB	NP	DCO SUBMISSION	SZC Co

NOT PROTECTIVELY MARKED

COPYRIGHT:
Reproduced from Ordnance Survey map with the permission of Ordnance Survey on behalf of the controller of Her Majesty's Stationery Office © Crown copyright (2019).
All Rights reserved. NNB GenCo Licence: 0100060408



PROJECT:
SIZEWELL C


DOCUMENT:
APPLICATION DRAWING - NOT FOR APPROVAL
REGULATION 5(2)(o)




DRAWING TITLE:
SAXMUNDHAM TO LEISTON BRANCH LINE
EXISTING SITE PLAN
SHEET 2 OF 2

DRAWING NO:
SZC-SZ0100-XX-000-DRW-100078

REVISION:
01

DATE: FEB 2020
DRAWN: SB
SCALE: 1:2500@A0

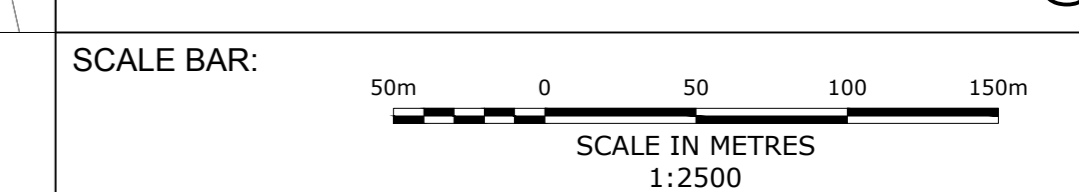

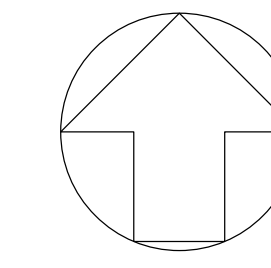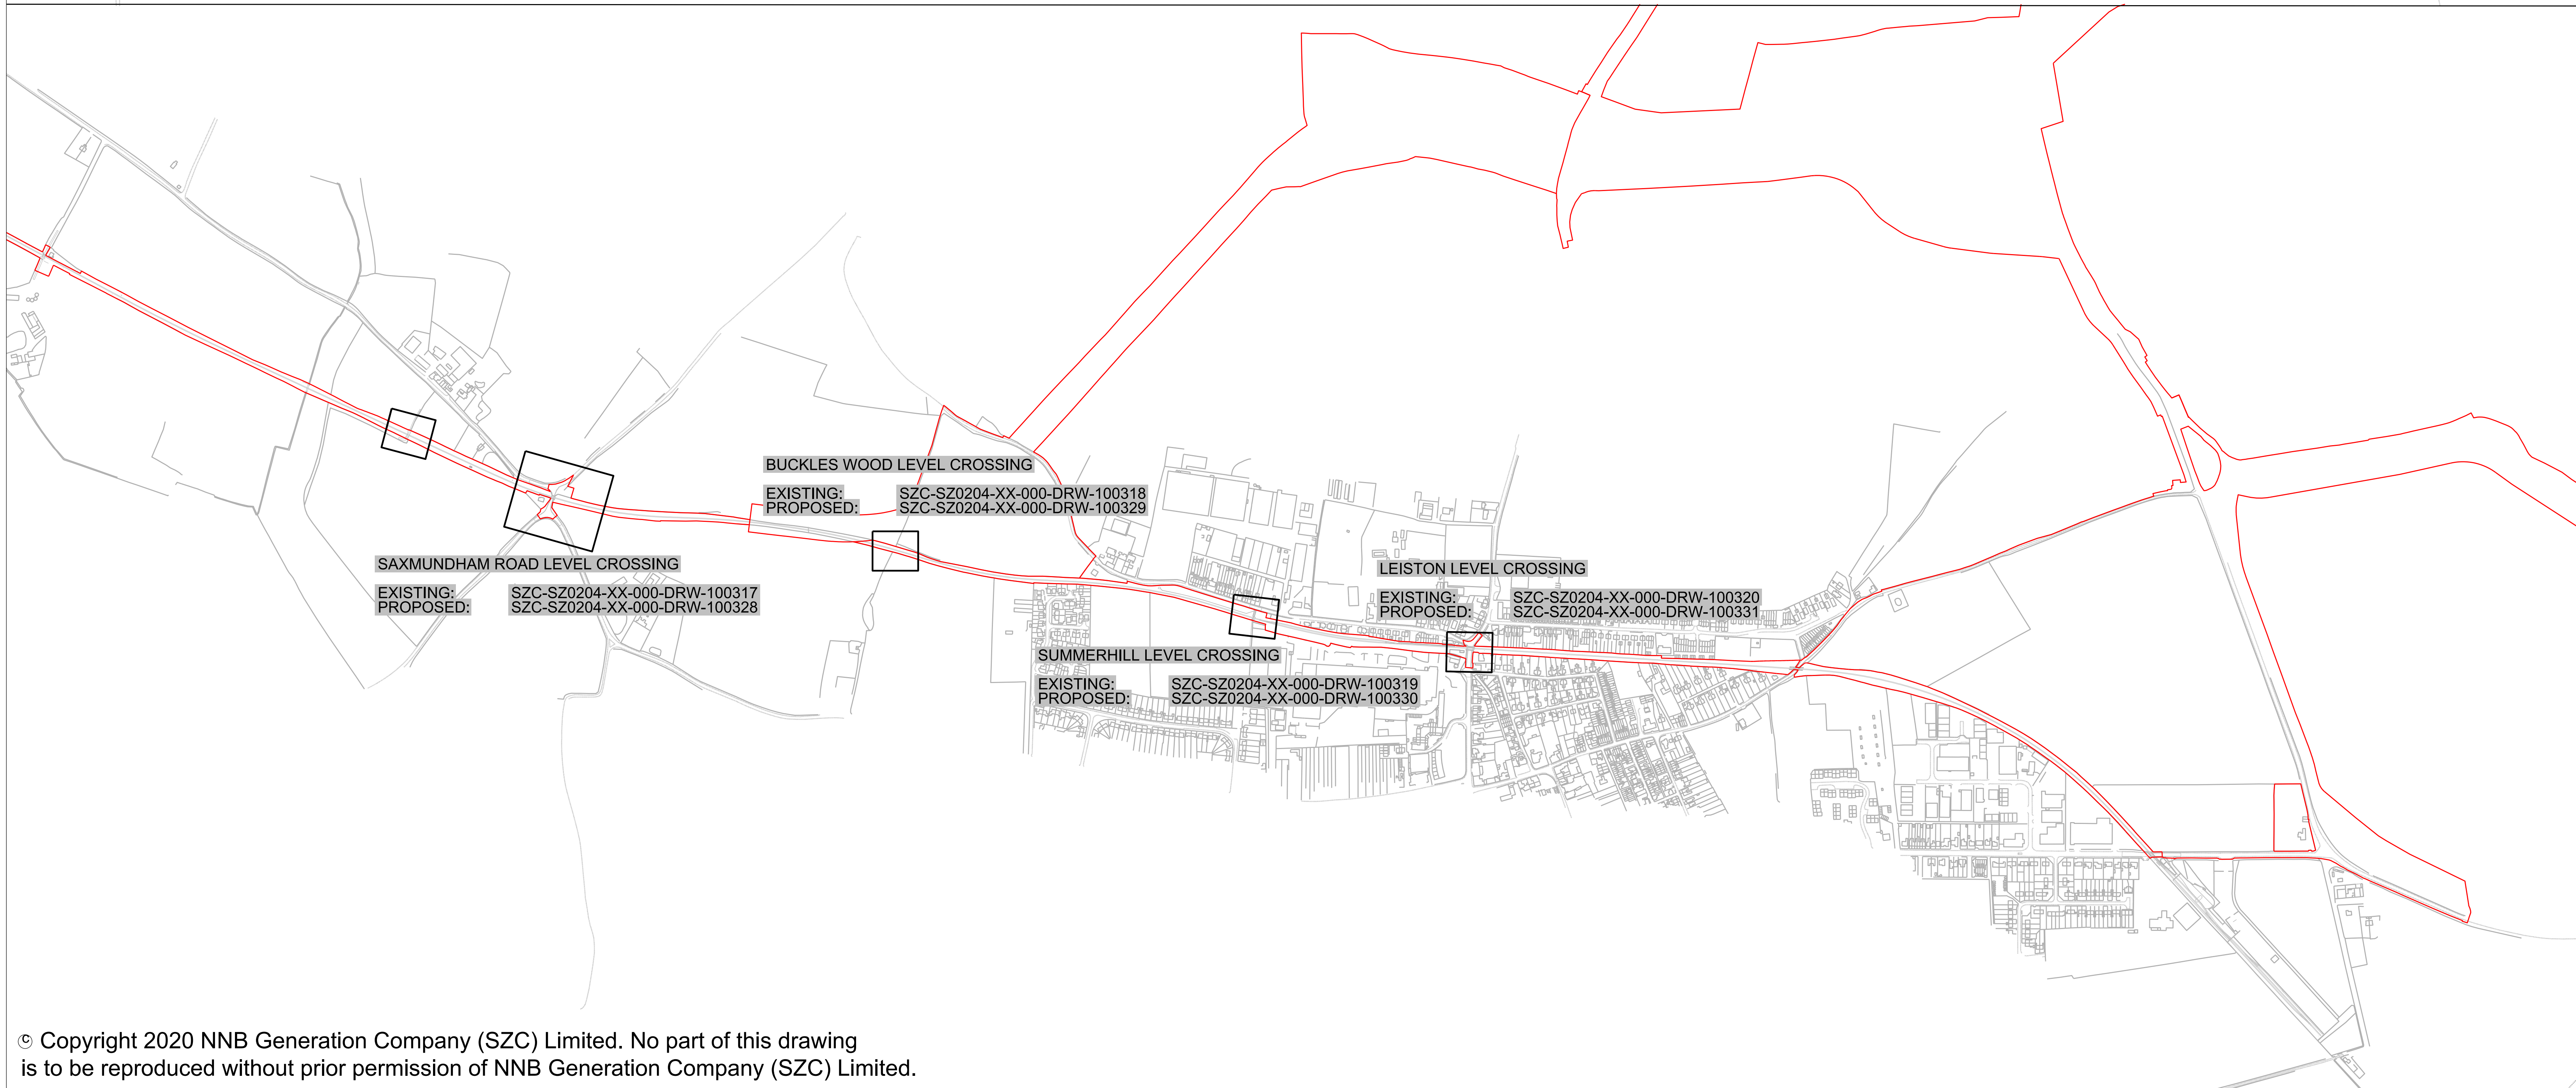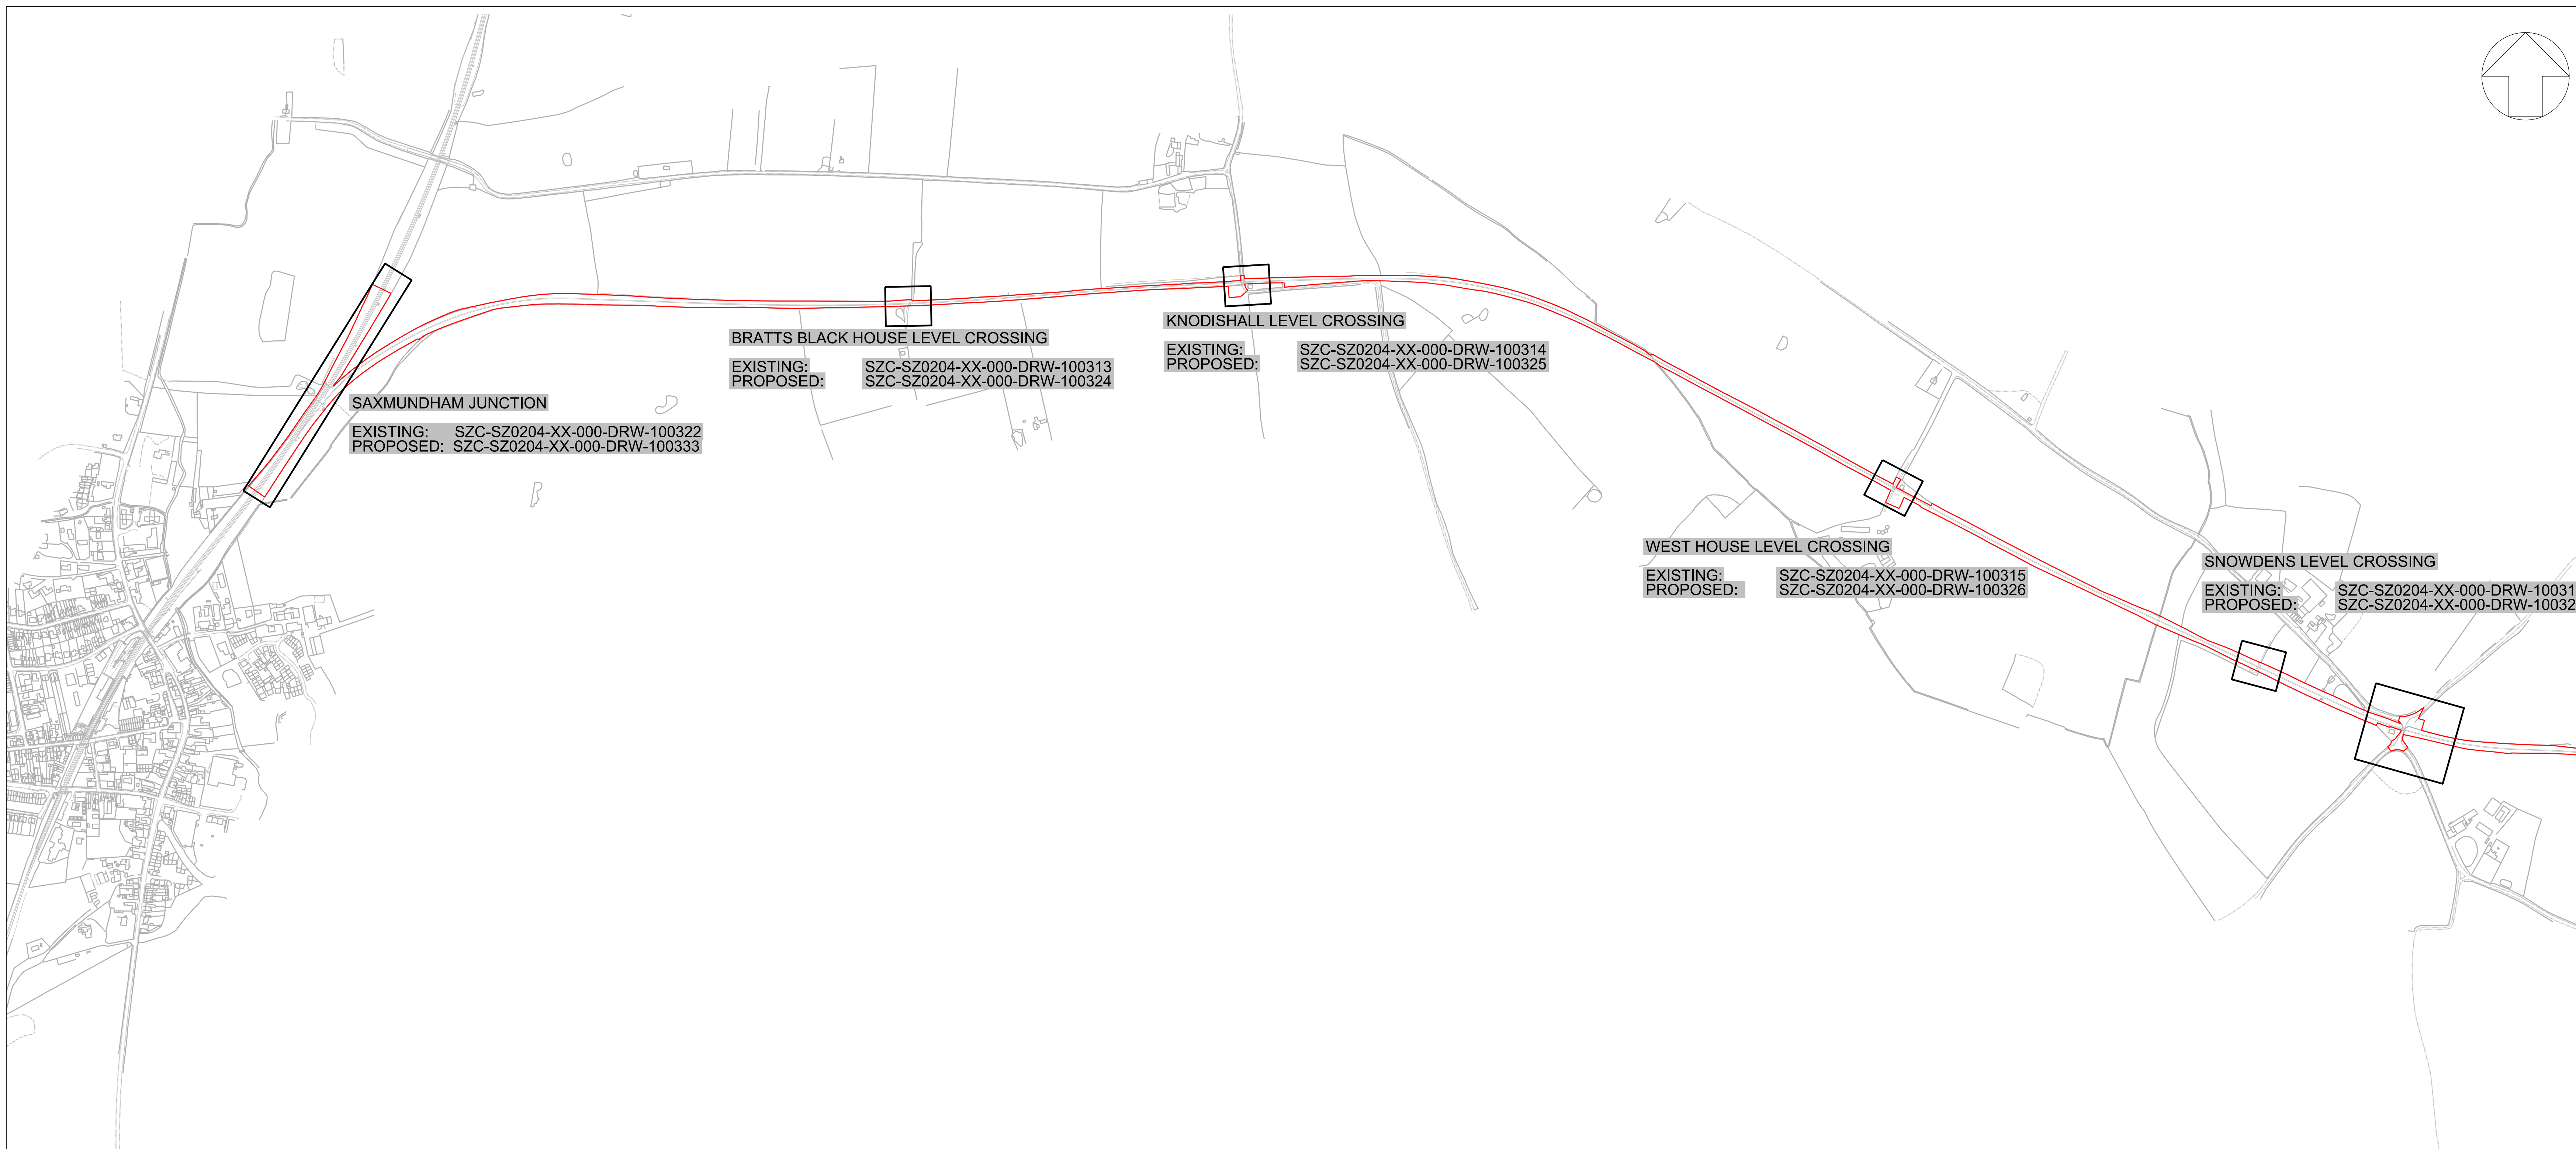

NOTES:

KEY:

— DEVELOPMENT SITE BOUNDARY

REVISION	DATE	DRAWN	CHECKED	DCO SUBMISSION	SZC Co
01	FEB 2020	ES	PF	DCO SUBMISSION	

NOT PROTECTIVELY MARKED

COPYRIGHT:
 Reproduced from Ordnance Survey map with the permission of Ordnance Survey on behalf of the controller of Her Majesty's Stationery Office © Crown copyright (2019). All Rights reserved. NNB GenCo Licence: 0100060408



PROJECT:
 SIZEWELL C

DOCUMENT:
 APPLICATION DRAWING - NOT FOR APPROVAL REGULATION 5(2)(o)

DRAWING TITLE:
 SAXMUNDHAM TO LEISTON BRANCH LINE EXISTING AND PROPOSED GENERAL ARRANGEMENT KEY PLAN

DRAWING NO:
 SZC-SZ0204-XX-000-DRW-100323

REVISION:
 01

DATE:
 FEB 2020

DRAWN:
 E.S.

SCALE:
 1:5000 @ A0

SCALE BAR: 0 100m


SCALE 1:5000



NOTES:

KEY:

- DEVELOPMENT SITE BOUNDARY
- RAIL ALIGNMENT

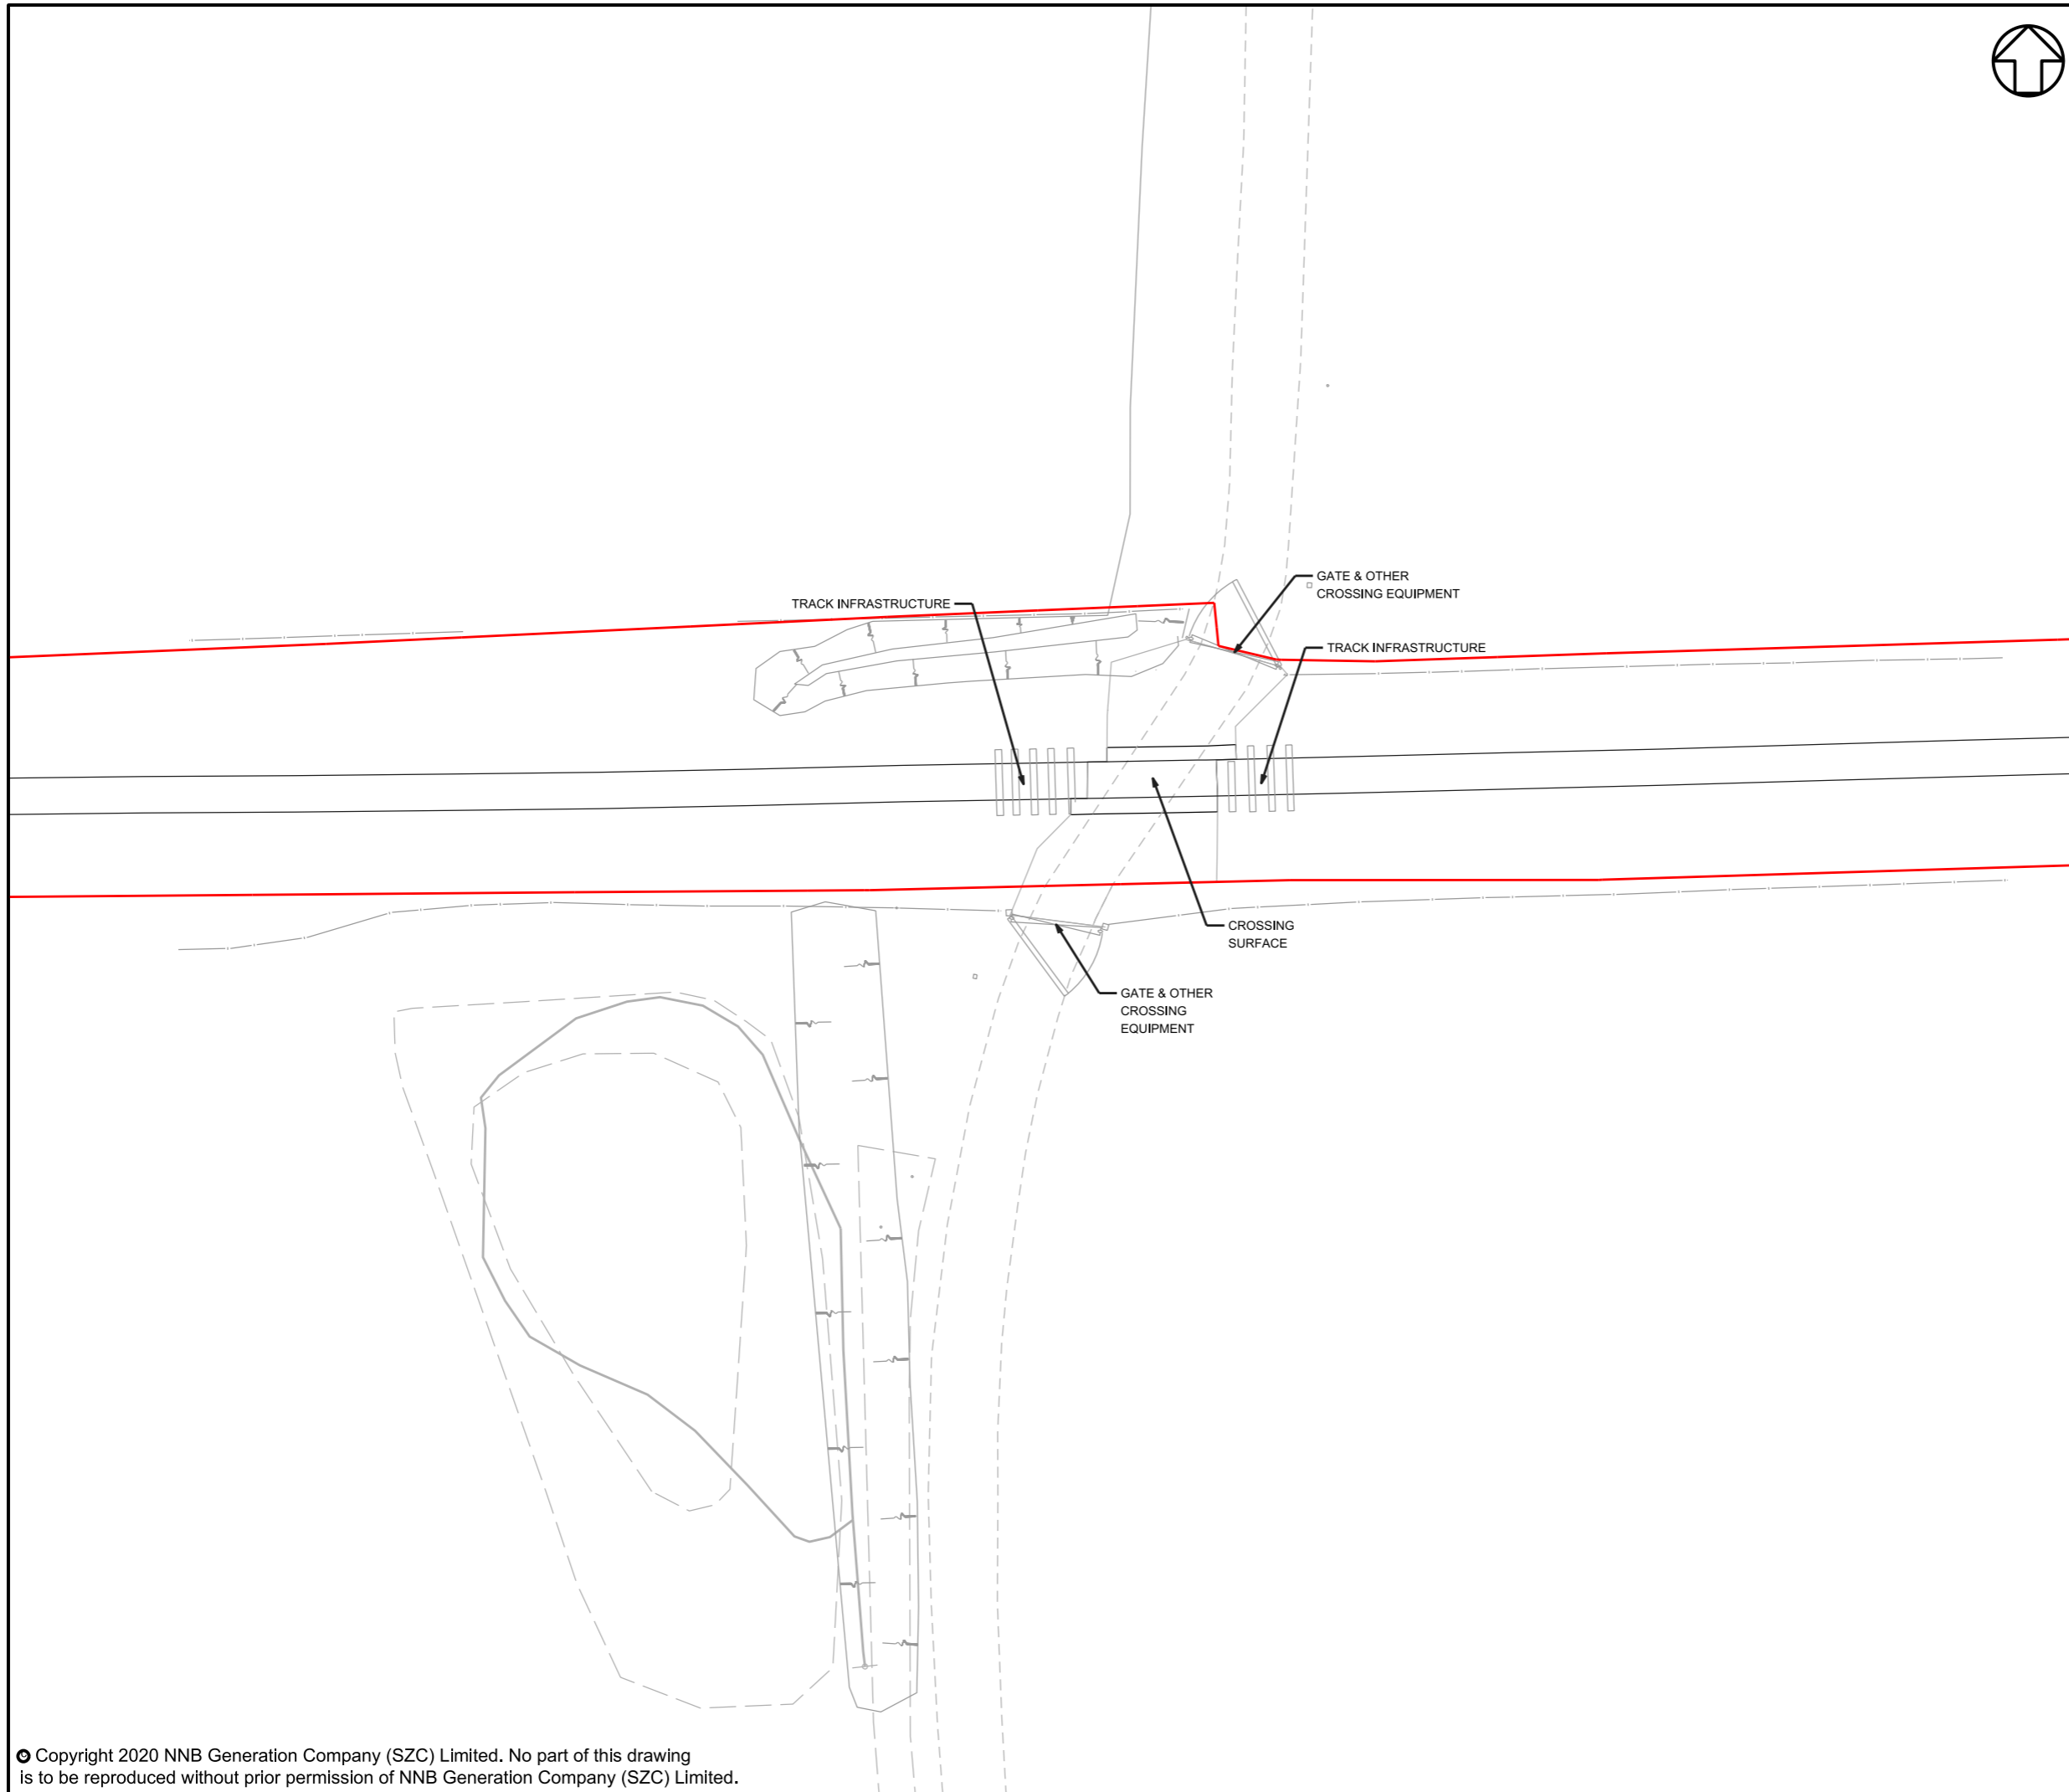

REVISION	DATE	DRAWN	CHECKED	DCO SUBMISSION	APPROVED
01	FEB 2020	ES	PF		SZC Co

NOT PROTECTIVELY MARKED

COPYRIGHT:

Reproduced from Ordnance Survey map with the permission of Ordnance Survey on behalf of the controller of Her Majesty's Stationary Office © Crown copyright (2019). All Rights reserved. NNB GenCo Licence: 0100060408



PROJECT:
SIZEWELL C

DOCUMENT:
APPLICATION DRAWING - NOT FOR APPROVAL REGULATION 5(2)(o)

DRAWING TITLE:
BRATTS BLACK HOUSE LEVEL CROSSING EXISTING GENERAL ARRANGEMENT

DRAWING NO: SZC-SZ0204-XX-000-DRW-100313	REVISION: 01
---	-----------------

DATE: FEB 2020	DRAWN: E.S.	SCALE: 1:250 @ A3
-------------------	----------------	----------------------






NOTES:

KEY:

 DEVELOPMENT
 SITE BOUNDARY
 RAIL ALIGNMENT

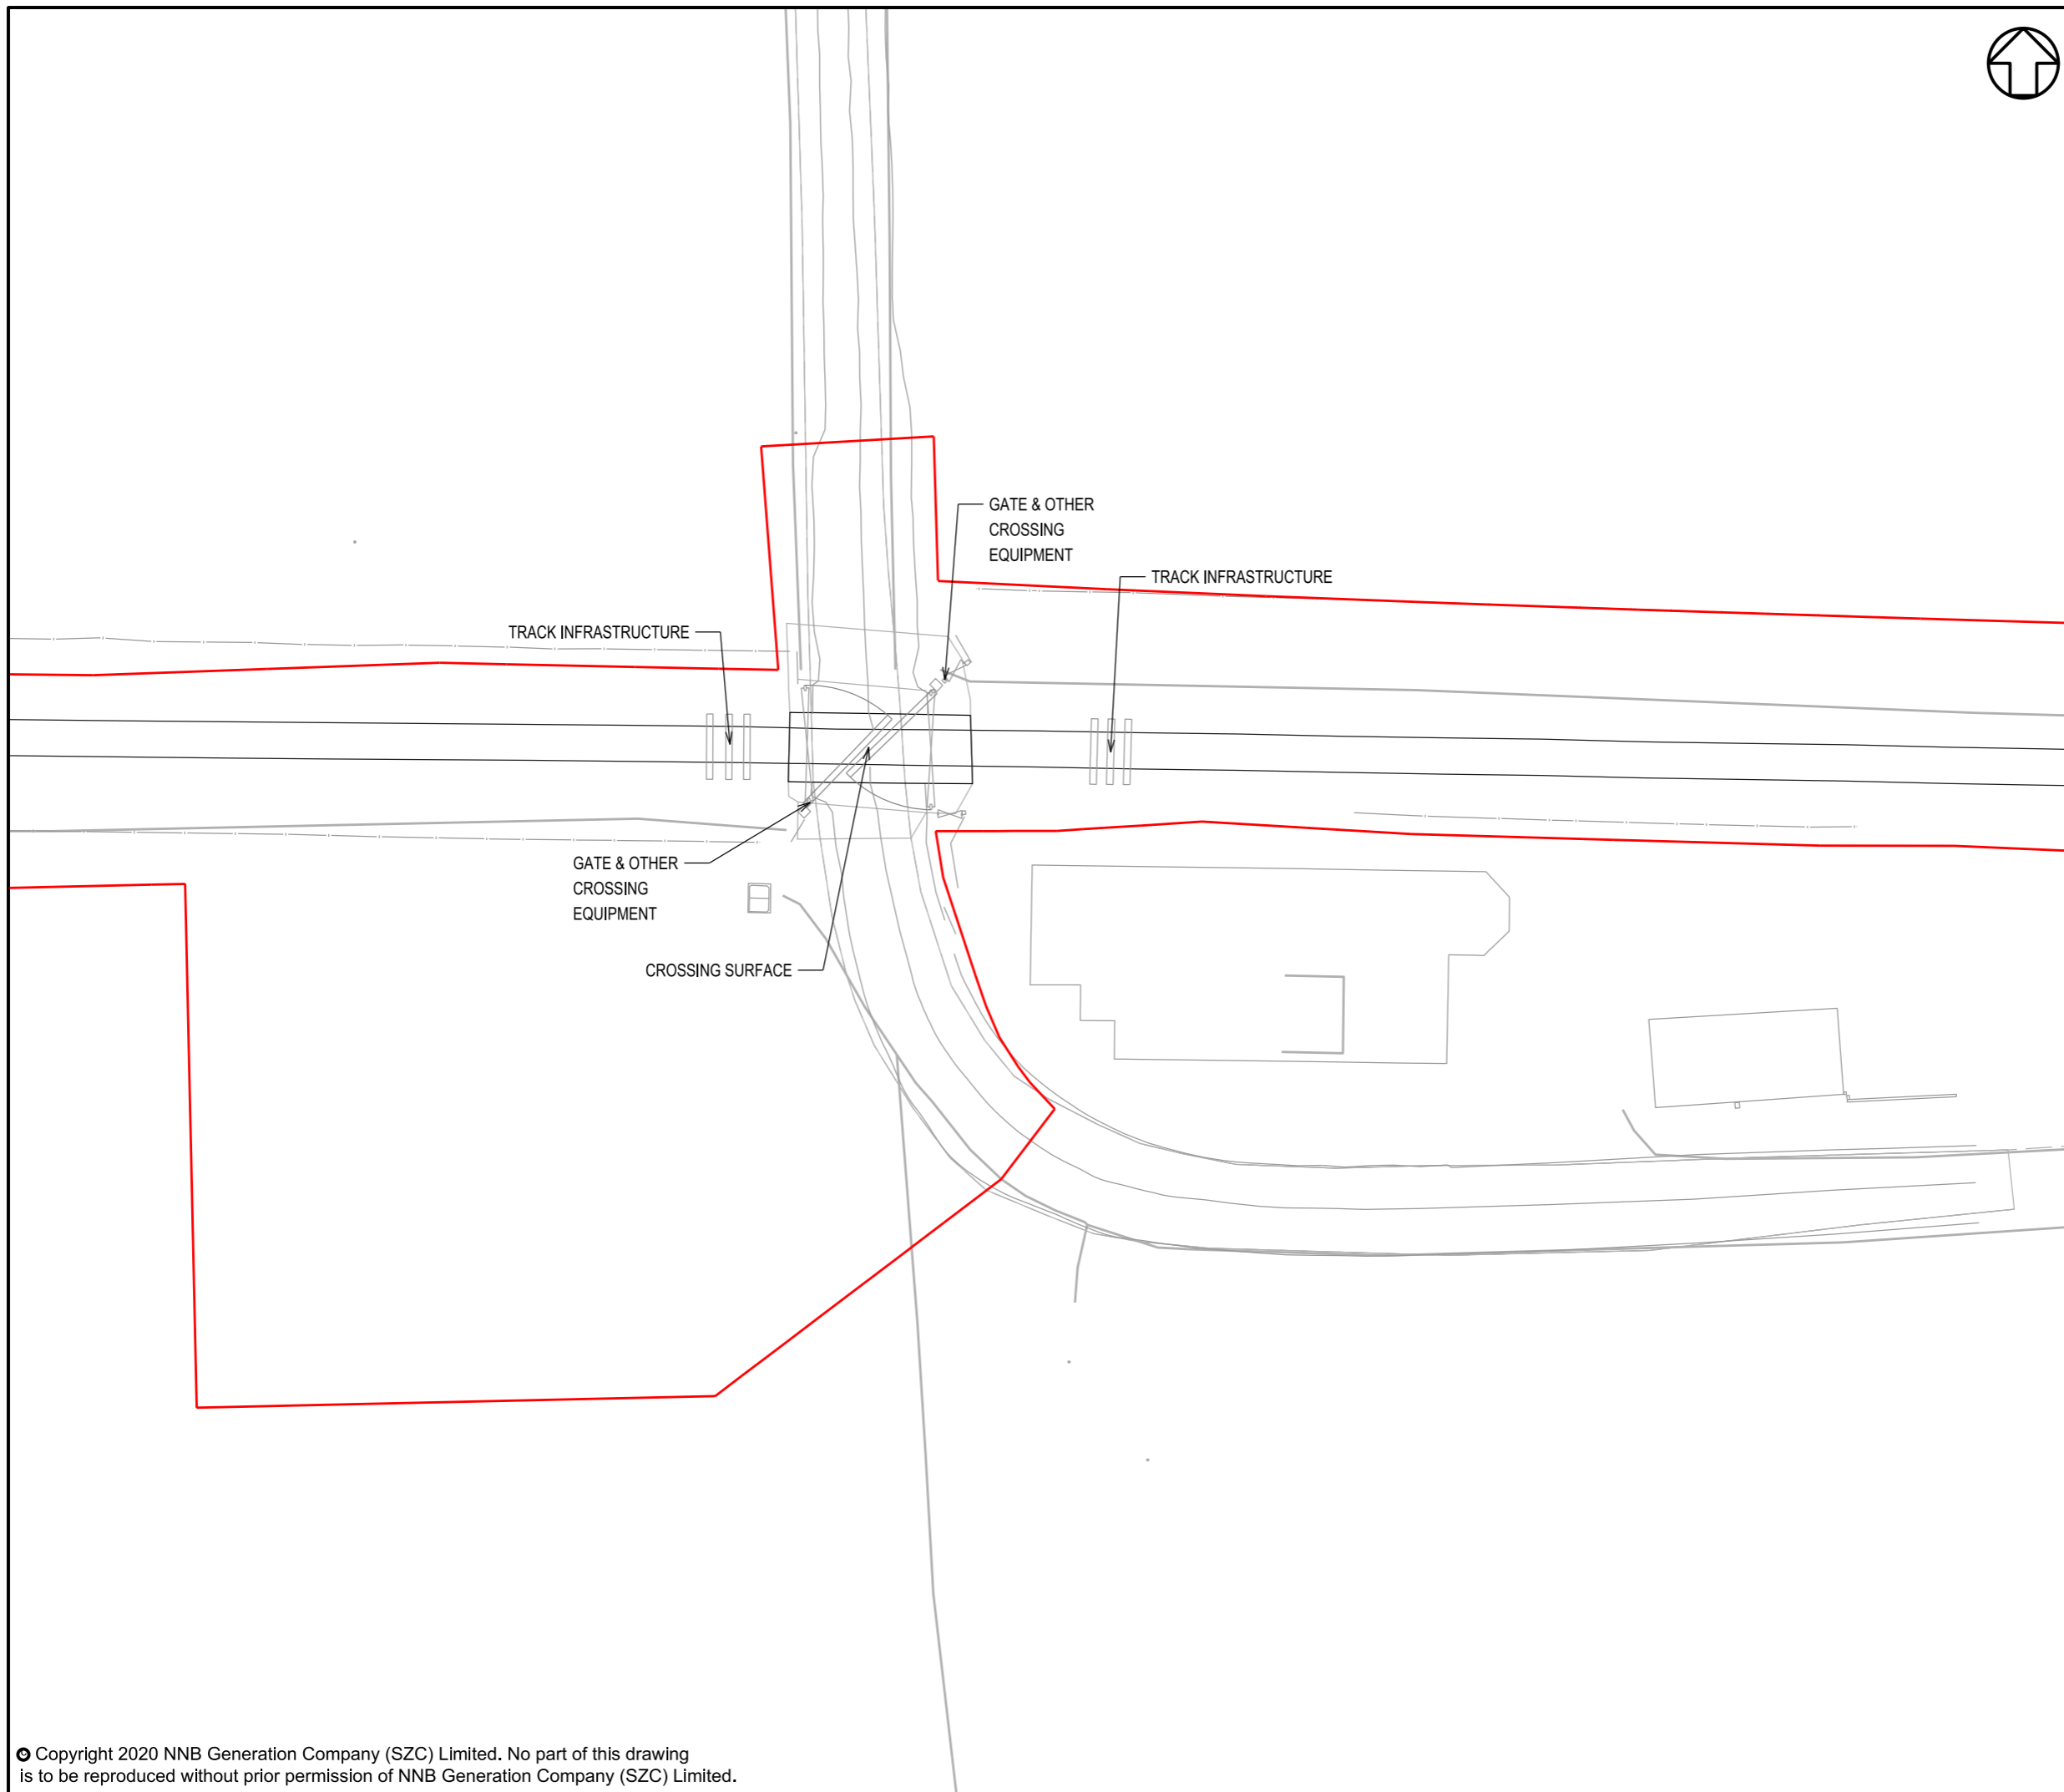

REVISION	DATE	DRAWN	CHECKED	DCO SUBMISSION	APPROVED
01	FEB 2020	ES	PF		SZC Co

NOT PROTECTIVELY MARKED

COPYRIGHT:

Reproduced from Ordnance Survey map with the permission of Ordnance Survey on behalf of the controller of Her Majesty's Stationary Office © Crown copyright (2019). All Rights reserved. NNB GenCo Licence: 0100060408



PROJECT:
SIZEWELL C

DOCUMENT:
APPLICATION DRAWING - NOT FOR APPROVAL REGULATION 5(2)(o)

DRAWING TITLE:
KNODISHALL LEVEL CROSSING
EXISTING GENERAL ARRANGEMENT


DRAWING NO:
SZC-SZ0204-XX-000-DRW-100314

REVISION:
01

DATE:
FEB 2020

DRAWN:
E.S.

SCALE:
1:250 @ A3

 



NOTES:

KEY:

 DEVELOPMENT
 SITE BOUNDARY
 RAIL ALIGNMENT

MANUALLY CONTROLLED
LEVEL CROSSING GATES

REVISION	DATE	DRAWN	CHECKED	DCO SUBMISSION	APPROVED
01	FEB 2020	ES	PF		SZC Co

NOT PROTECTIVELY MARKED

COPYRIGHT:

Reproduced from Ordnance Survey map with the permission of Ordnance Survey on behalf of the controller of Her Majesty's Stationary Office © Crown copyright (2019). All Rights reserved. NNB GenCo Licence: 0100060408



PROJECT:
SIZEWELL C

DOCUMENT:
APPLICATION DRAWING - NOT FOR
APPROVAL REGULATION 5(2)(o)

DRAWING TITLE:
WEST HOUSE LEVEL CROSSING
EXISTING GENERAL ARRANGEMENT

DRAWING NO:
SZC-SZ204-XX-000-DRW-100315

REVISION:
01

DATE:
FEB 2020

DRAWN:
E.S.

SCALE:
1:250 @ A3






NOTES:

KEY:

— DEVELOPMENT SITE BOUNDARY
 — RAIL ALIGNMENT

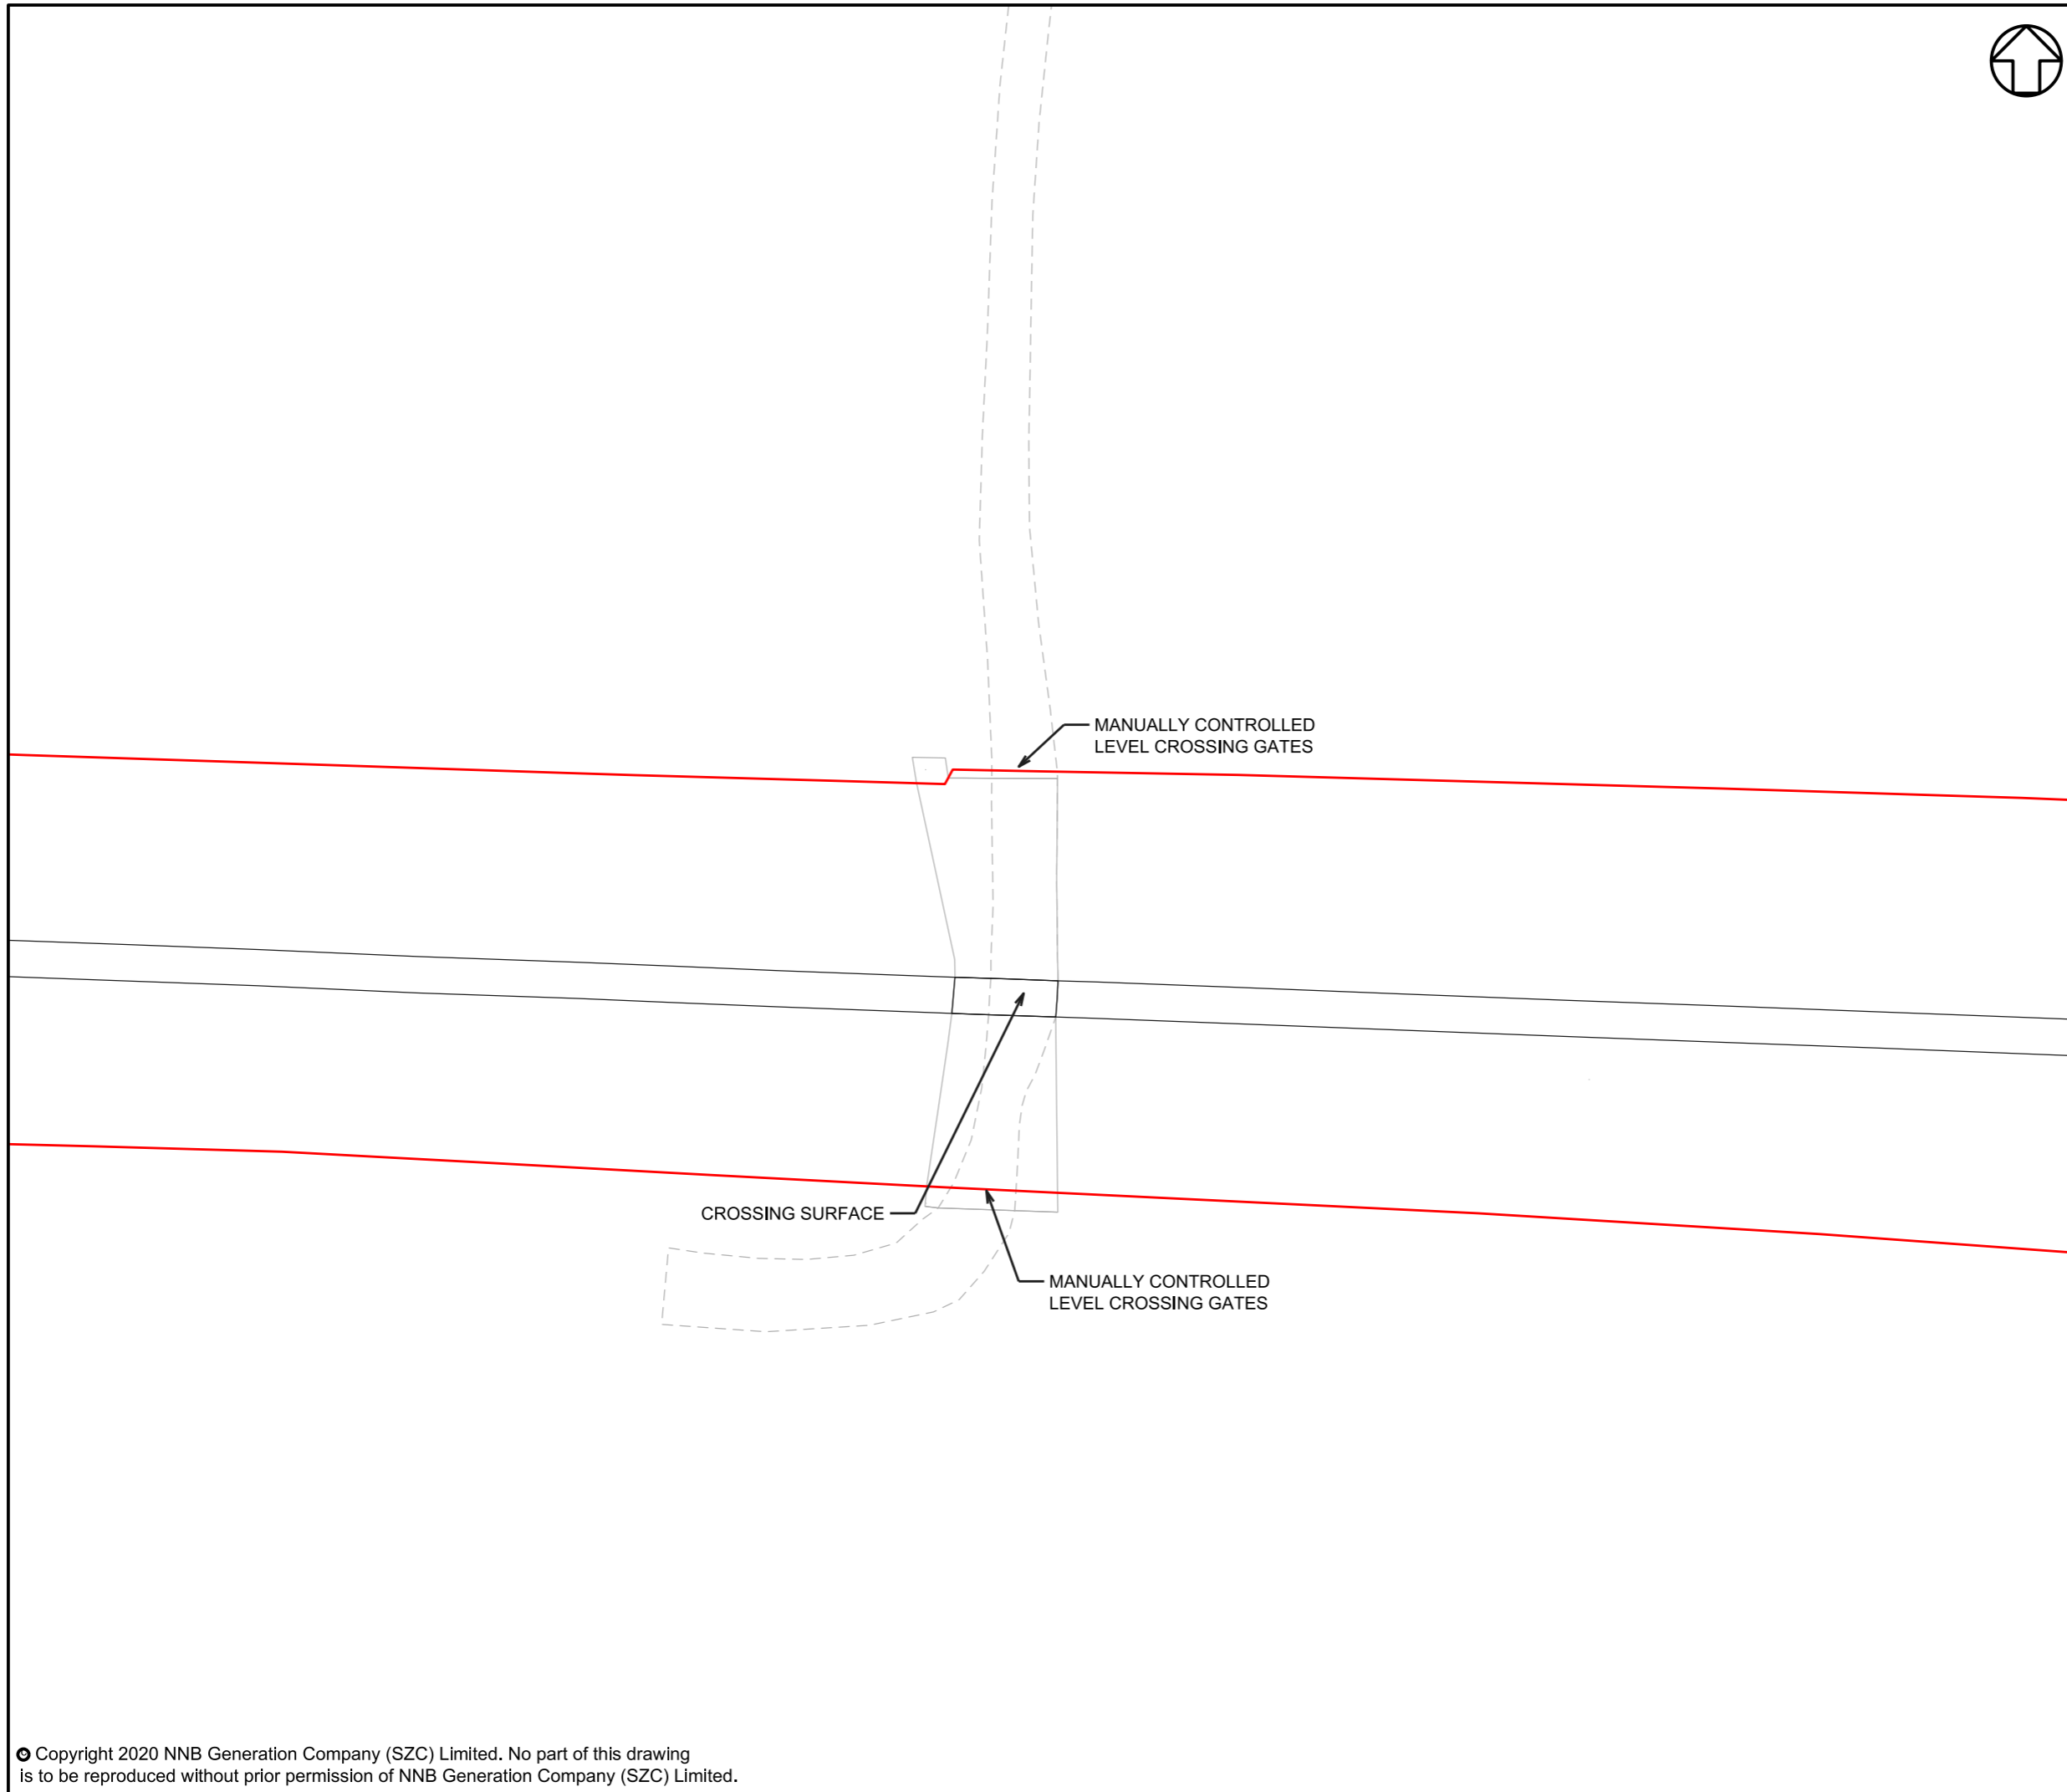

REVISION	DATE	DRAWN	CHECKED	DCO SUBMISSION	APPROVED
01	FEB 2020	ES	PF	DCO SUBMISSION	SZC Co

NOT PROTECTIVELY MARKED

COPYRIGHT:

Reproduced from Ordnance Survey map with the permission of Ordnance Survey on behalf of the controller of Her Majesty's Stationery Office © Crown copyright (2019). All Rights reserved. NNB GenCo Licence: 0100060408



PROJECT:
 SIZEWELL C

DOCUMENT:
 APPLICATION DRAWING - NOT FOR APPROVAL REGULATION 5(2)(o)

DRAWING TITLE:
 SNOWDENS LEVEL CROSSING EXISTING GENERAL ARRANGEMENT


DRAWING NO:
 SZC-SZ0204-XX-000-DRW-100316

REVISION:
 01

DATE:
 FEB 2020

DRAWN:
 E.S.

SCALE:
 1:250 @ A3

 




NOTES:

KEY:

- DEVELOPMENT SITE BOUNDARY
- RAIL ALIGNMENT

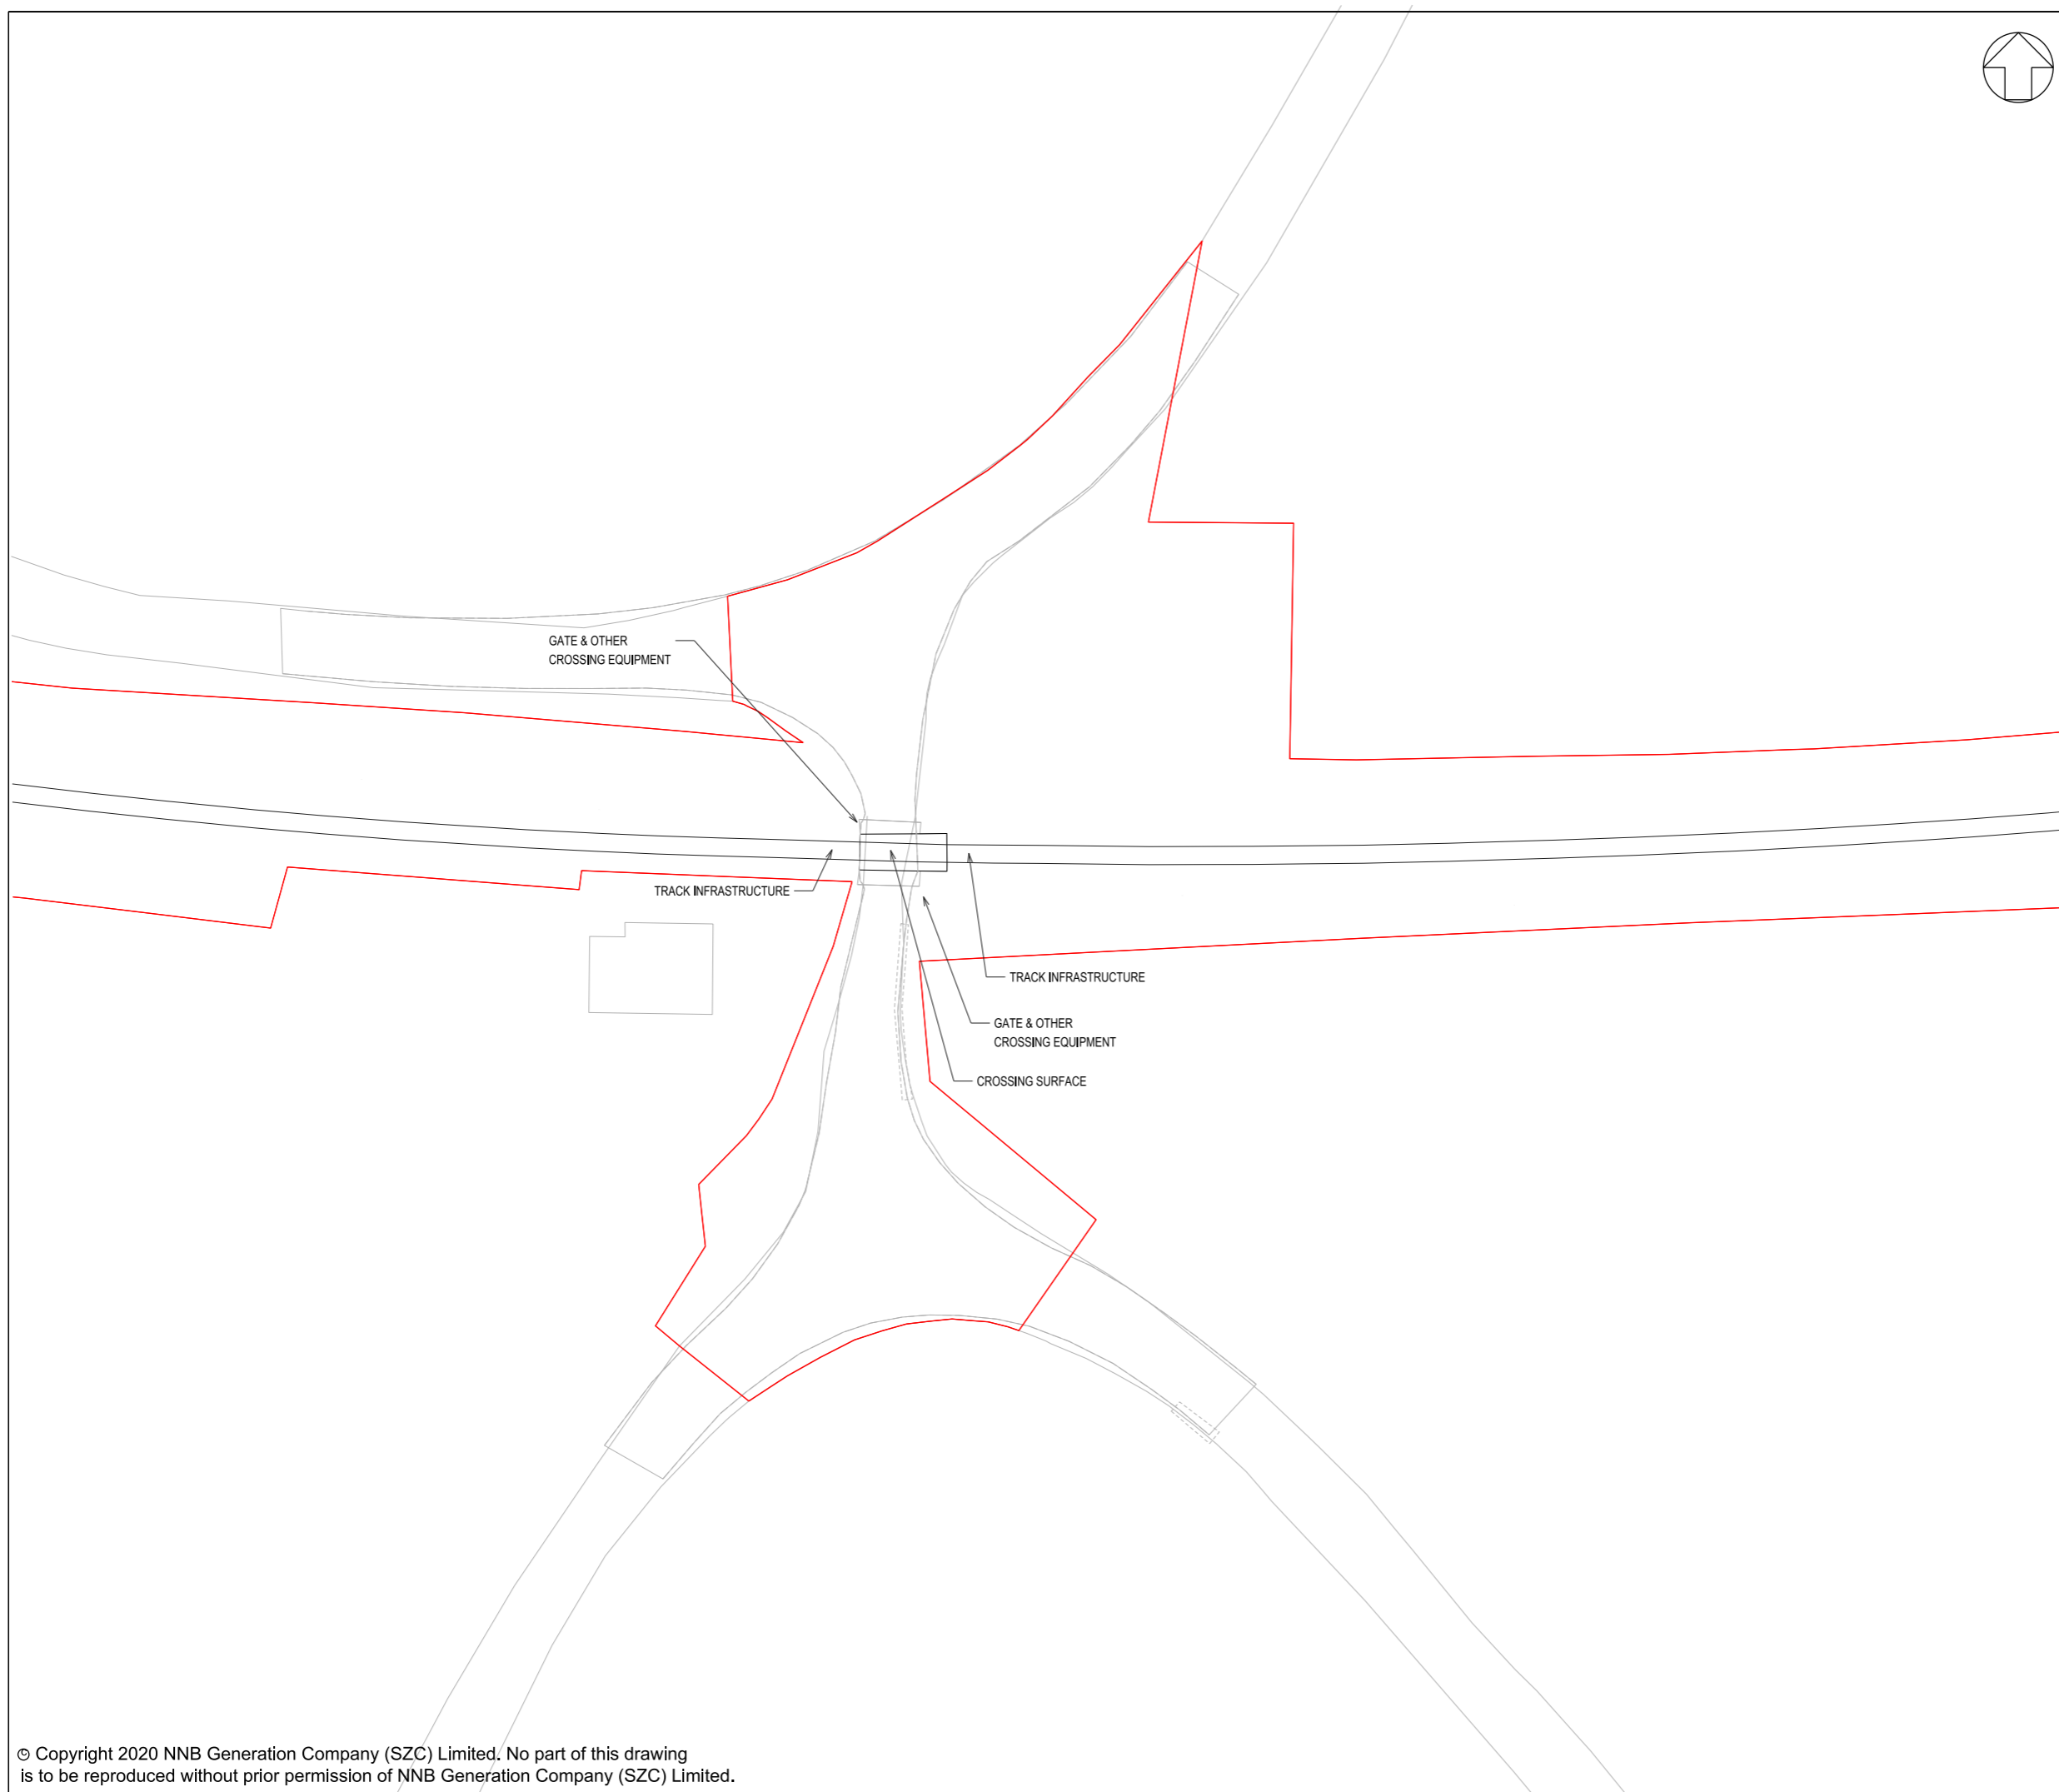

REVISION	DATE	DRAWN	CHECKED	ES	PF	DCO SUBMISSION	SZC CO
01	FEB 2020						

NOT PROTECTIVELY MARKED

COPYRIGHT:

Reproduced from Ordnance Survey map with the permission of Ordnance Survey on behalf of the controller of Her Majesty's Stationary Office © Crown copyright (2019). All Rights reserved. NNB GenCo Licence: 0100060408




PROJECT:
SIZEWELL C

DOCUMENT:
APPLICATION DRAWING - NOT FOR APPROVAL REGULATION 5(2)(o)

DRAWING TITLE:
SAXMUNDHAM ROAD LEVEL CROSSING EXISTING GENERAL ARRANGEMENT

DRAWING NO: SZC-SZ0204-XX-000-DRW-100317	REVISION: 01
---	-----------------

DATE: FEB 2020	DRAWN: E.S.	SCALE: 1:500 @ A3
-------------------	----------------	----------------------

 




NOTES:

KEY:

- DEVELOPMENT SITE BOUNDARY
- RAIL ALIGNMENT

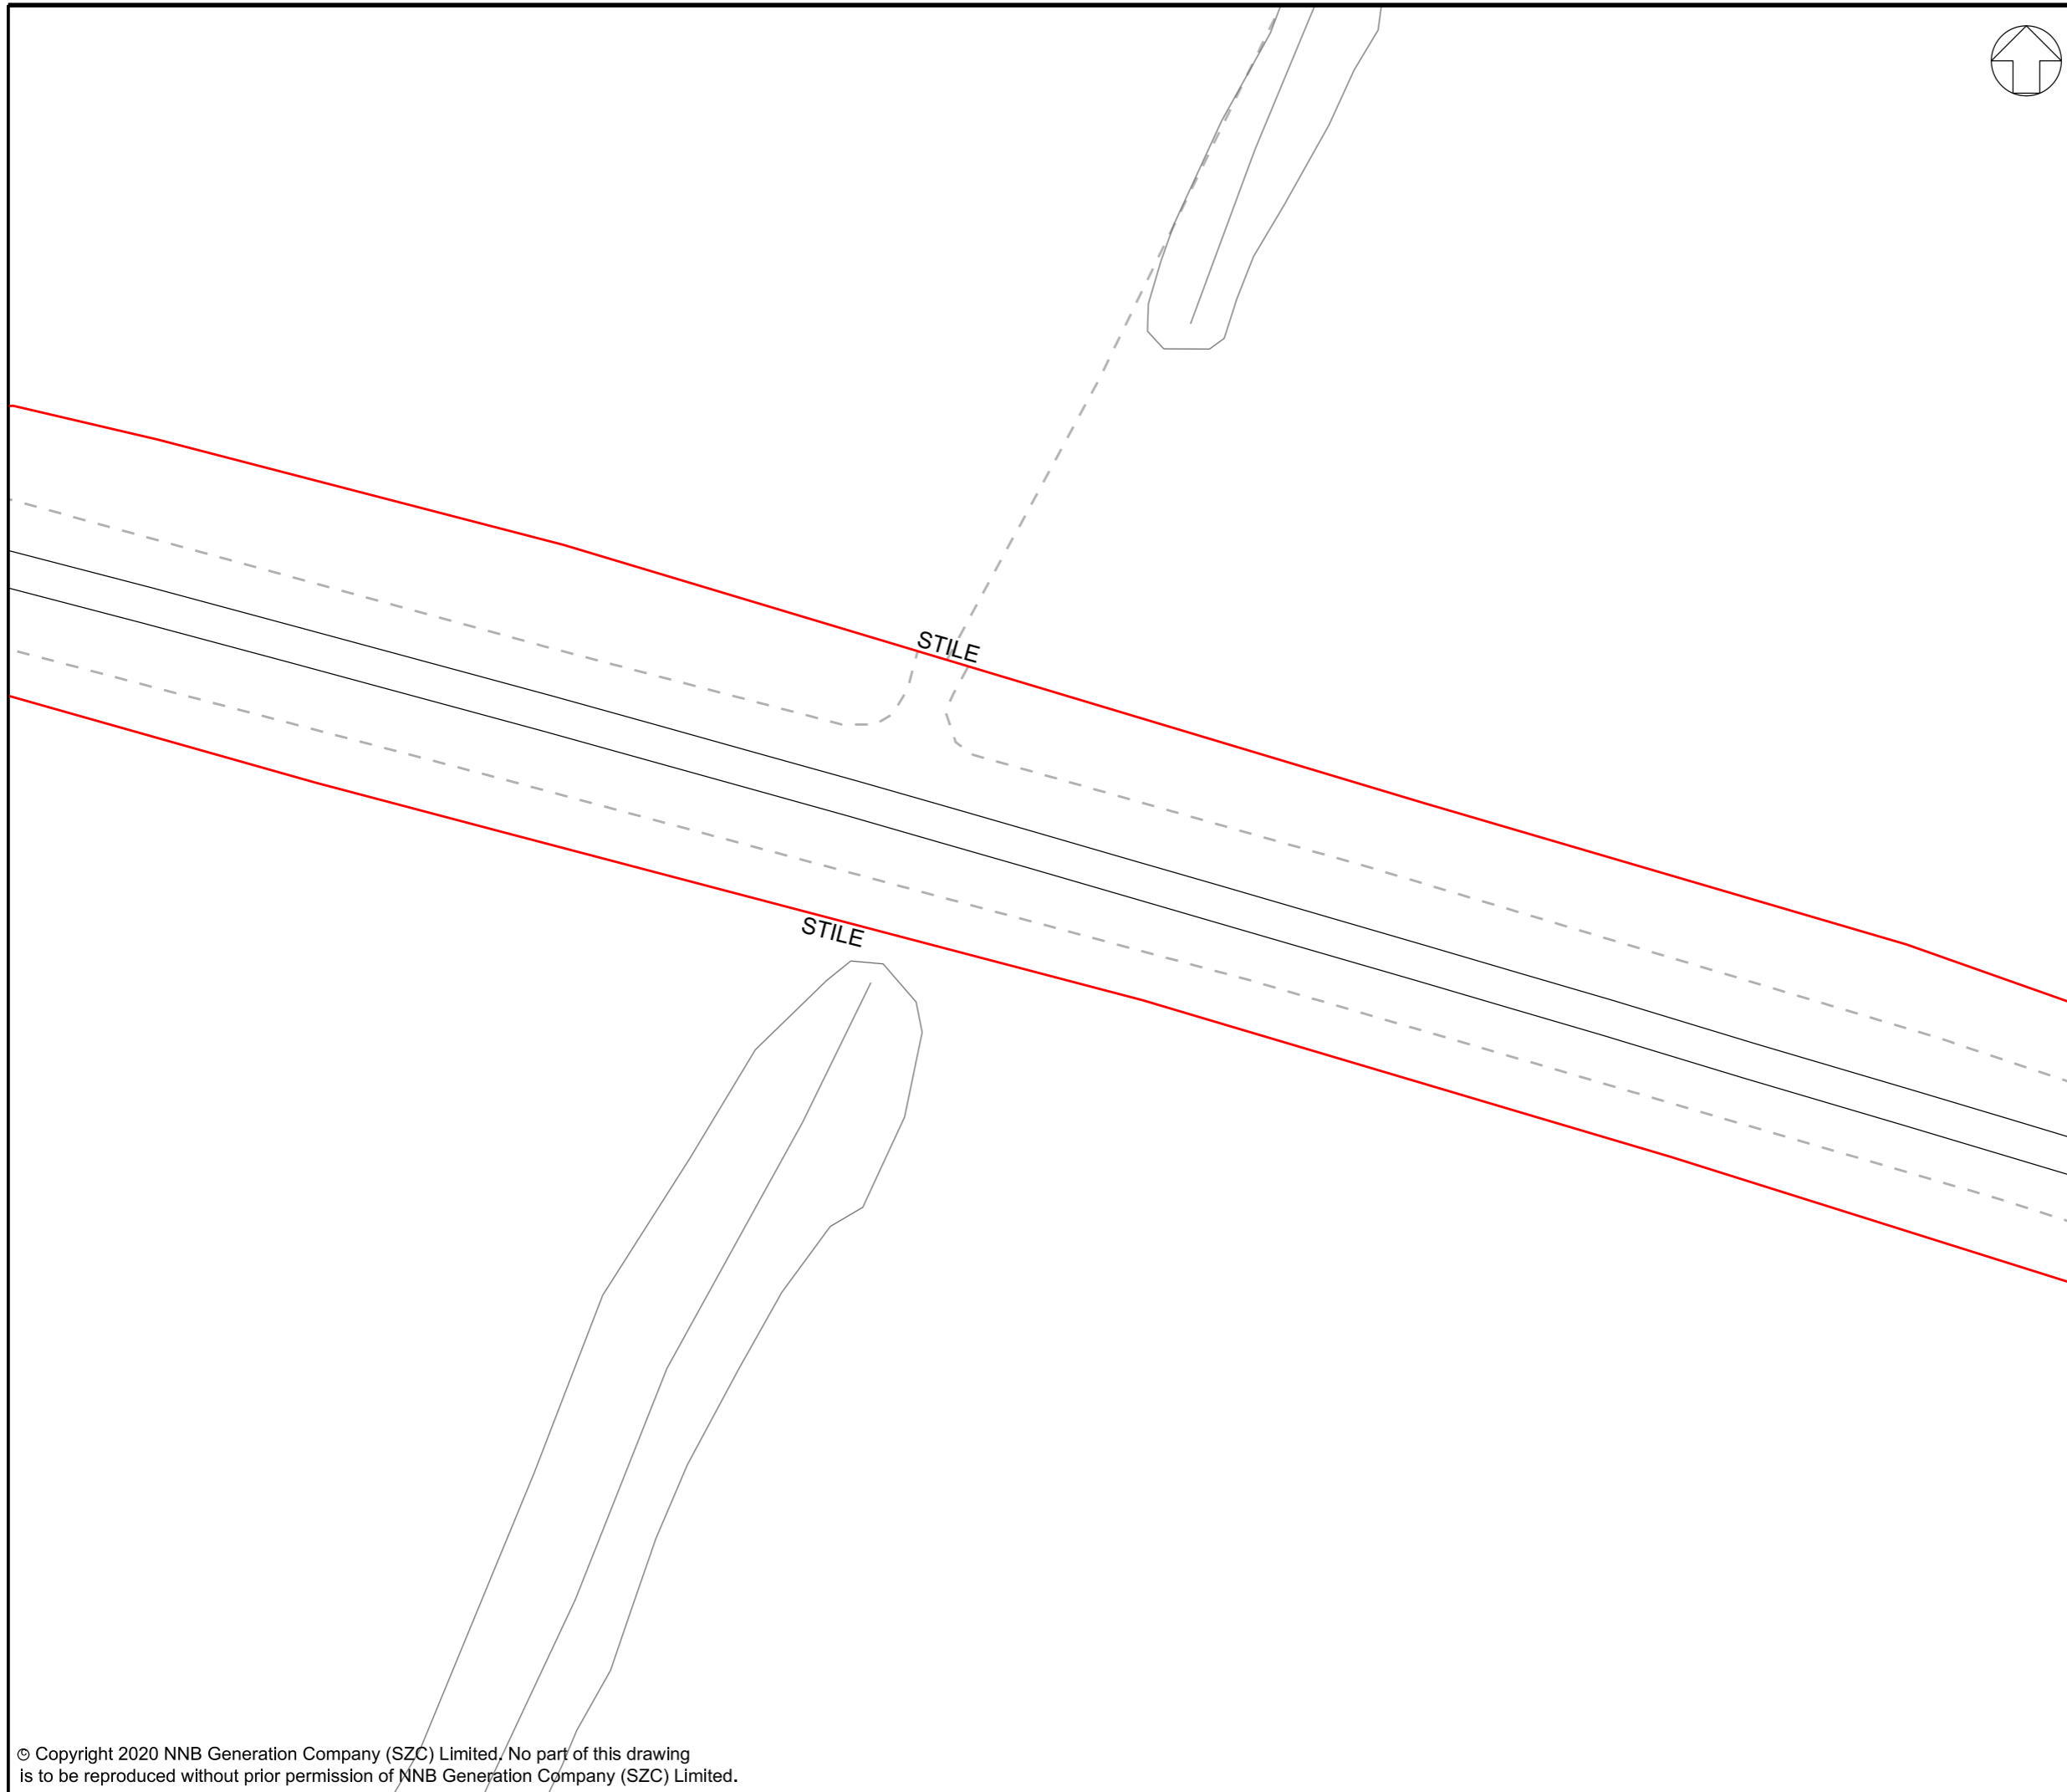

REVISION	DATE	DRAWN	CHECKED	DCO SUBMISSION	APPROVED
01	FEB 2020	ES	PF		SZC CD

NOT PROTECTIVELY MARKED

COPYRIGHT:

Reproduced from Ordnance Survey map with the permission of Ordnance Survey on behalf of the controller of Her Majesty's Stationary Office © Crown copyright (2019). All Rights reserved. NNB GenCo Licence: 0100060408




PROJECT:
SIZEWELL C


DOCUMENT:
APPLICATION DRAWING - NOT FOR APPROVAL REGULATION 5(2)(o)

DRAWING TITLE:
BUCKLES WOOD LEVEL CROSSING EXISTING GENERAL ARRANGEMENT

DRAWING NO: SZC-SZ0204-XX-000-DRW-100318 REVISION: 01

DATE: FEB 2020 DRAWN: E.S. SCALE: 1:250 @ A3

 

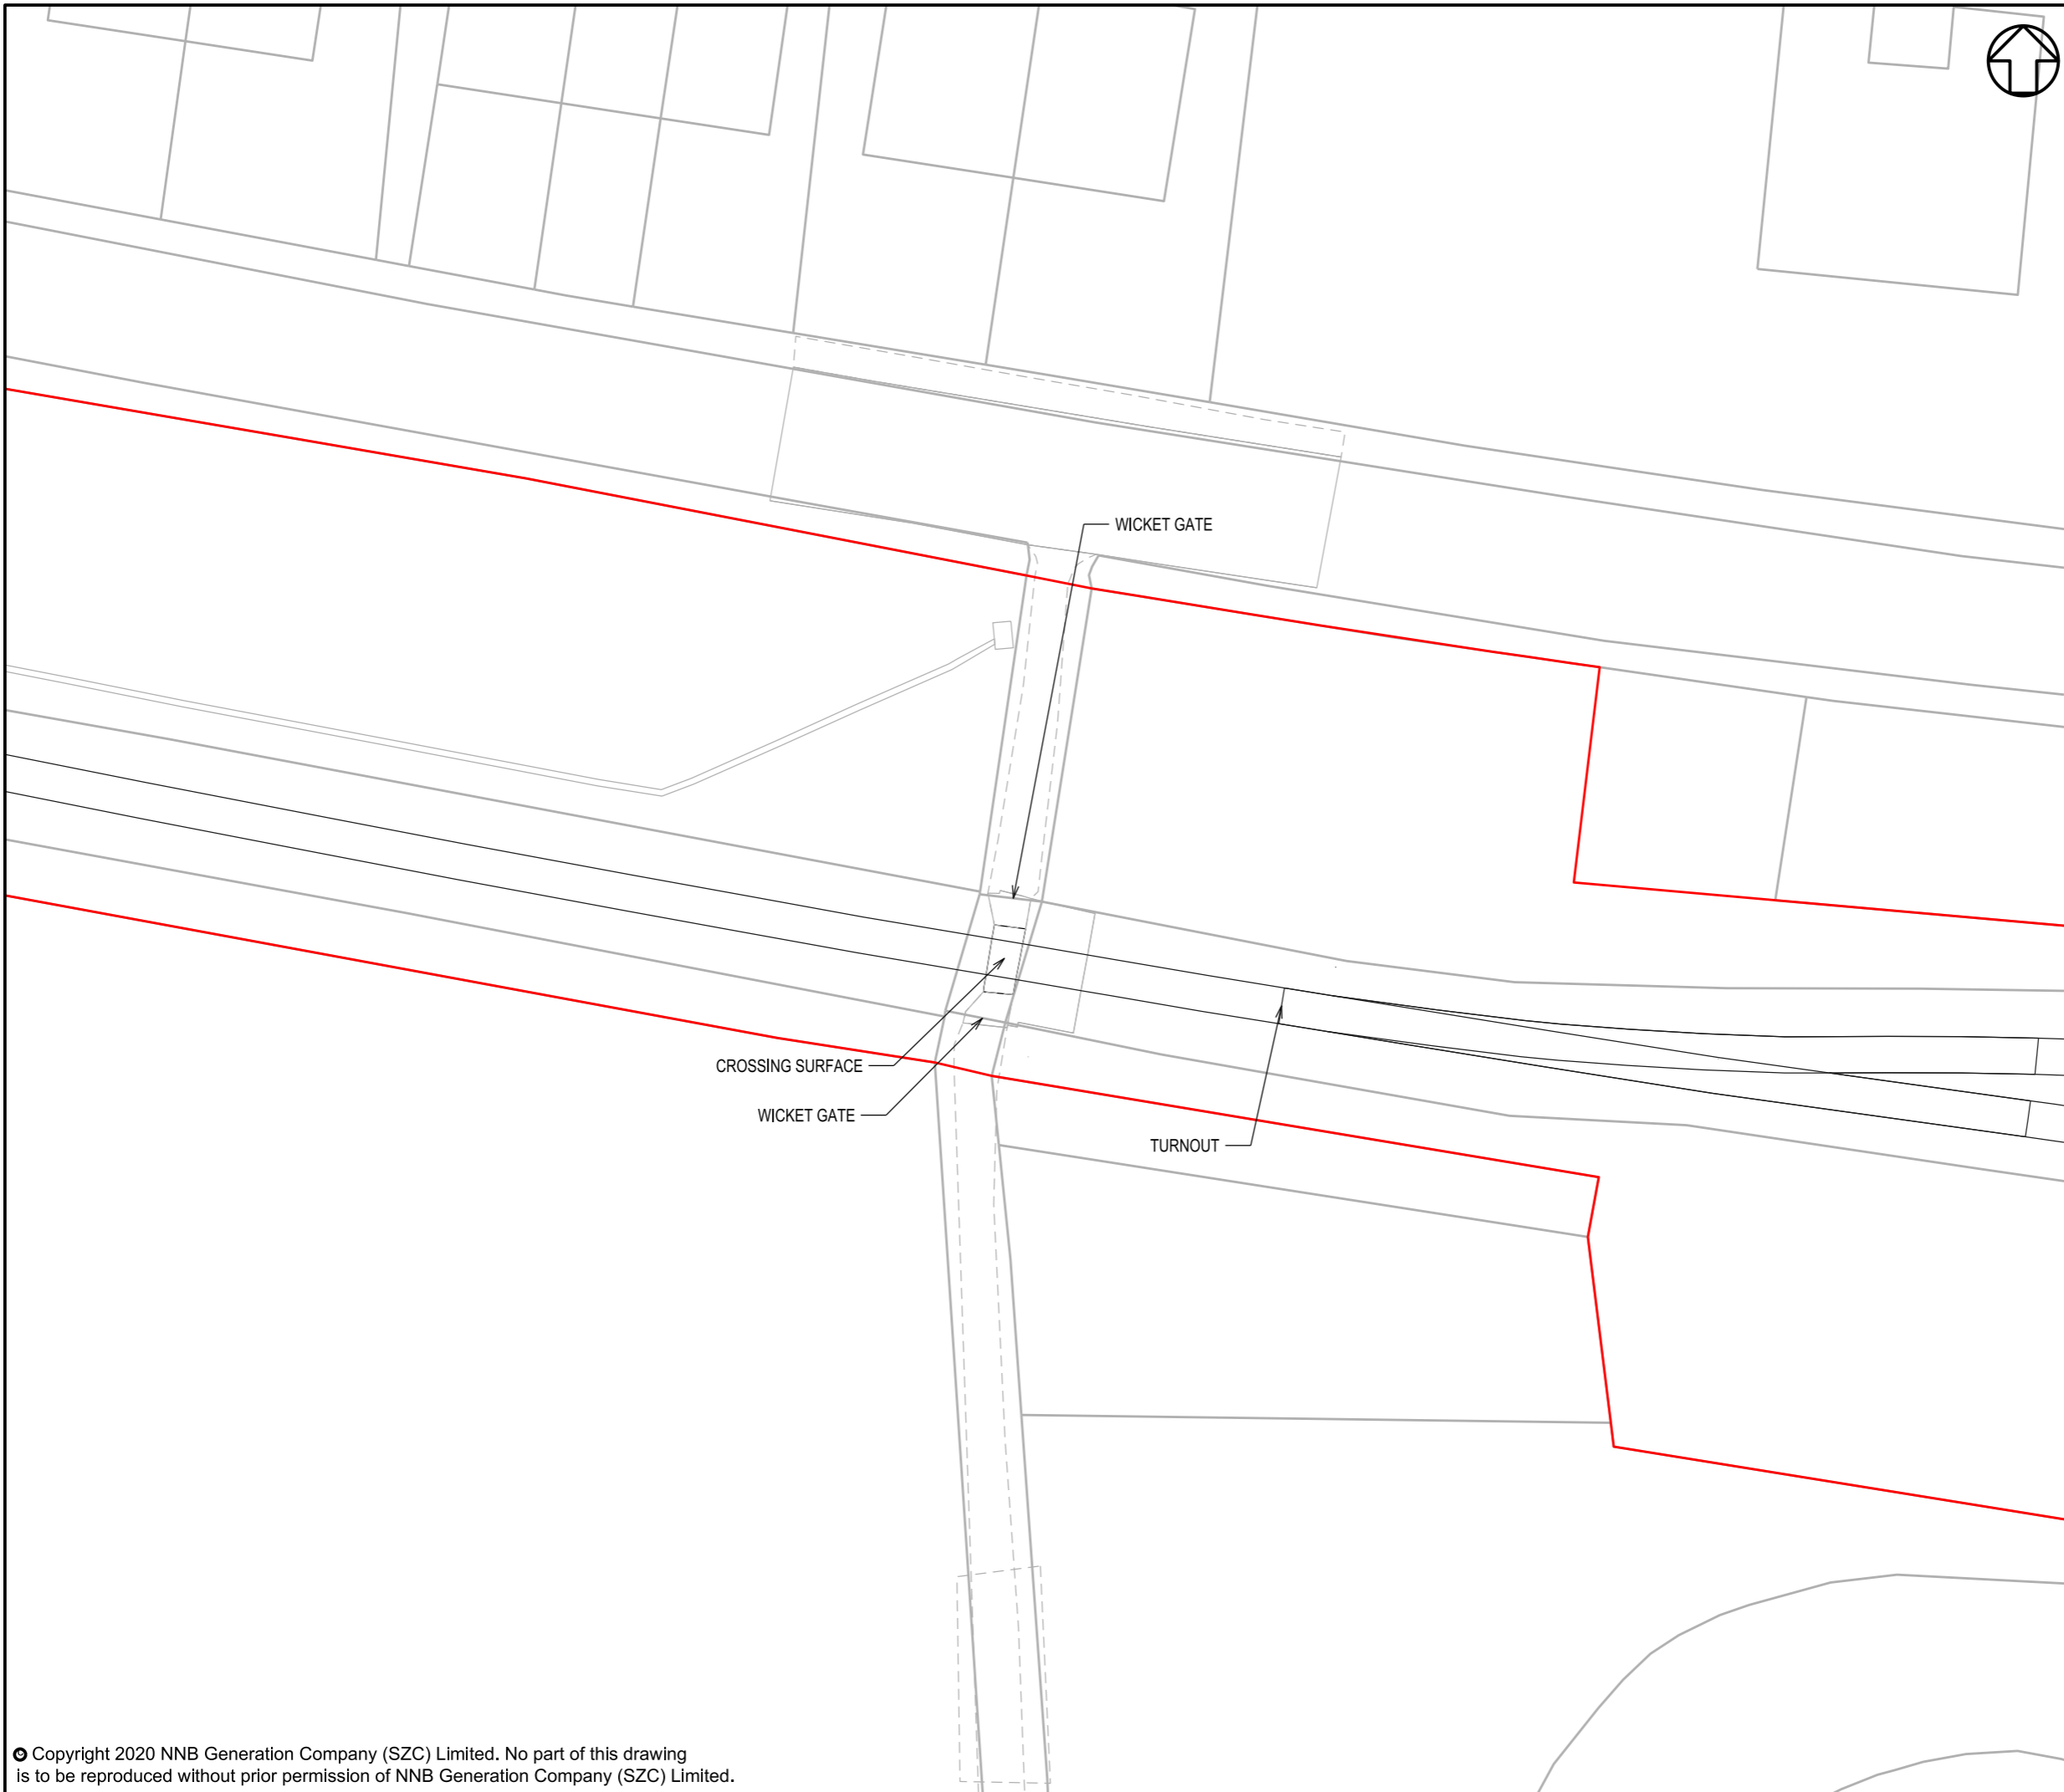

NOTES:

KEY:

- DEVELOPMENT SITE BOUNDARY
- RAIL ALIGNMENT

REVISION	DATE	DRAWN	CHECKED	DCO SUBMISSION	APPROVED
01	FEB 2020	ES	PF		SZC Co

NOT PROTECTIVELY MARKED

COPYRIGHT:
 Reproduced from Ordnance Survey map with the permission of Ordnance Survey on behalf of the controller of Her Majesty's Stationary Office © Crown copyright (2019). All Rights reserved. NNB GenCo Licence: 0100060408



PROJECT:
 SIZEWELL C

DOCUMENT:
 APPLICATION DRAWING - NOT FOR APPROVAL REGULATION 5(2)(o)

DRAWING TITLE:
 SUMMERHILL LEVEL CROSSING EXISTING GENERAL ARRANGEMENT

DRAWING NO:
 SZC-SZ0204-XX-000-DRW-100319

REVISION:
 01

DATE: FEB 2020 **DRAWN:** E.S. **SCALE:** 1:250 @ A3






NOTES:

KEY:

- DEVELOPMENT SITE BOUNDARY
- RAIL ALIGNMENT

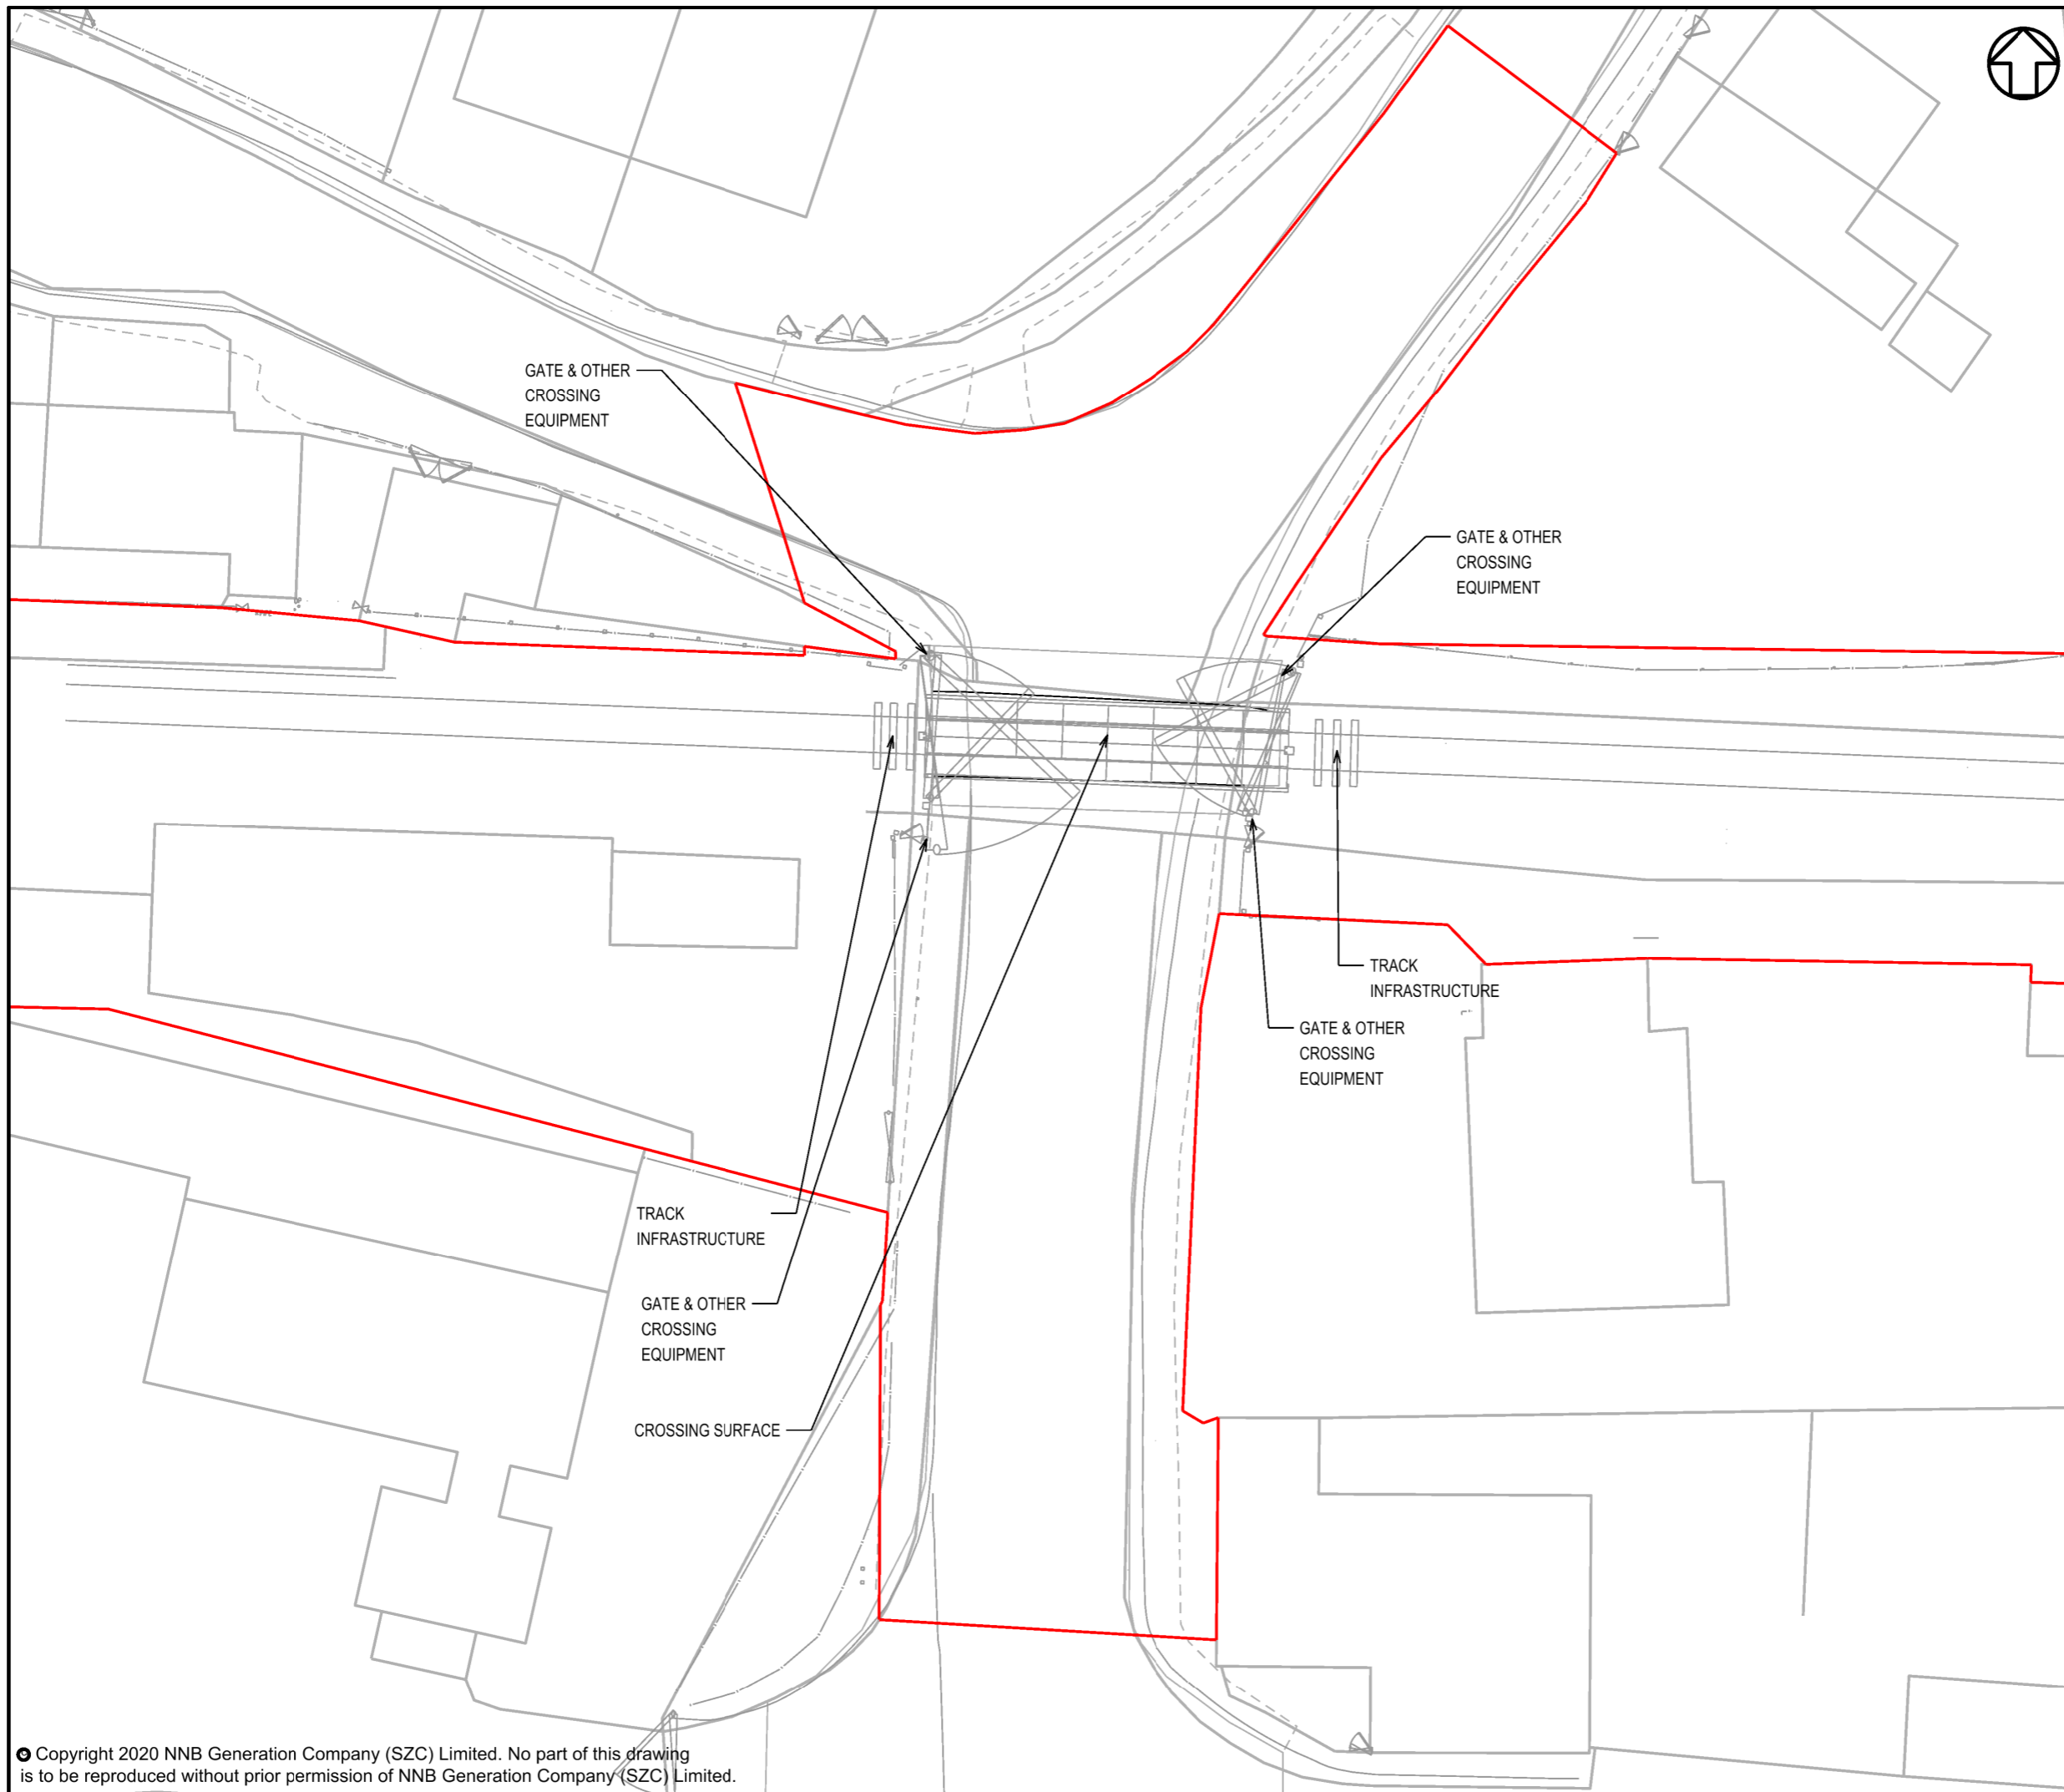

01	FEB 2020	ES	RF	DCO SUBMISSION	SZC Co
REVISION	DATE	DRAWN	CHECKED	REASONS FOR REVISION / COMMENTS	APPROVED

NOT PROTECTIVELY MARKED

COPYRIGHT:

Reproduced from Ordnance Survey map with the permission of Ordnance Survey on behalf of the controller of Her Majesty's Stationary Office © Crown copyright (2019). All Rights reserved. NNB GenCo Licence: 0100060408



PROJECT:
SIZEWELL C

DOCUMENT:
APPLICATION DRAWING - NOT FOR APPROVAL REGULATION 5(2)(o)

DRAWING TITLE:
LEISTON LEVEL CROSSING
EXISTING GENERAL ARRANGEMENT

DRAWING NO:
SZC-SZ0204-XX-000-DRW-100320


REVISION:
01

DATE:
FEB 2020

DRAWN:
E.S.

SCALE:
1:500 @ A3



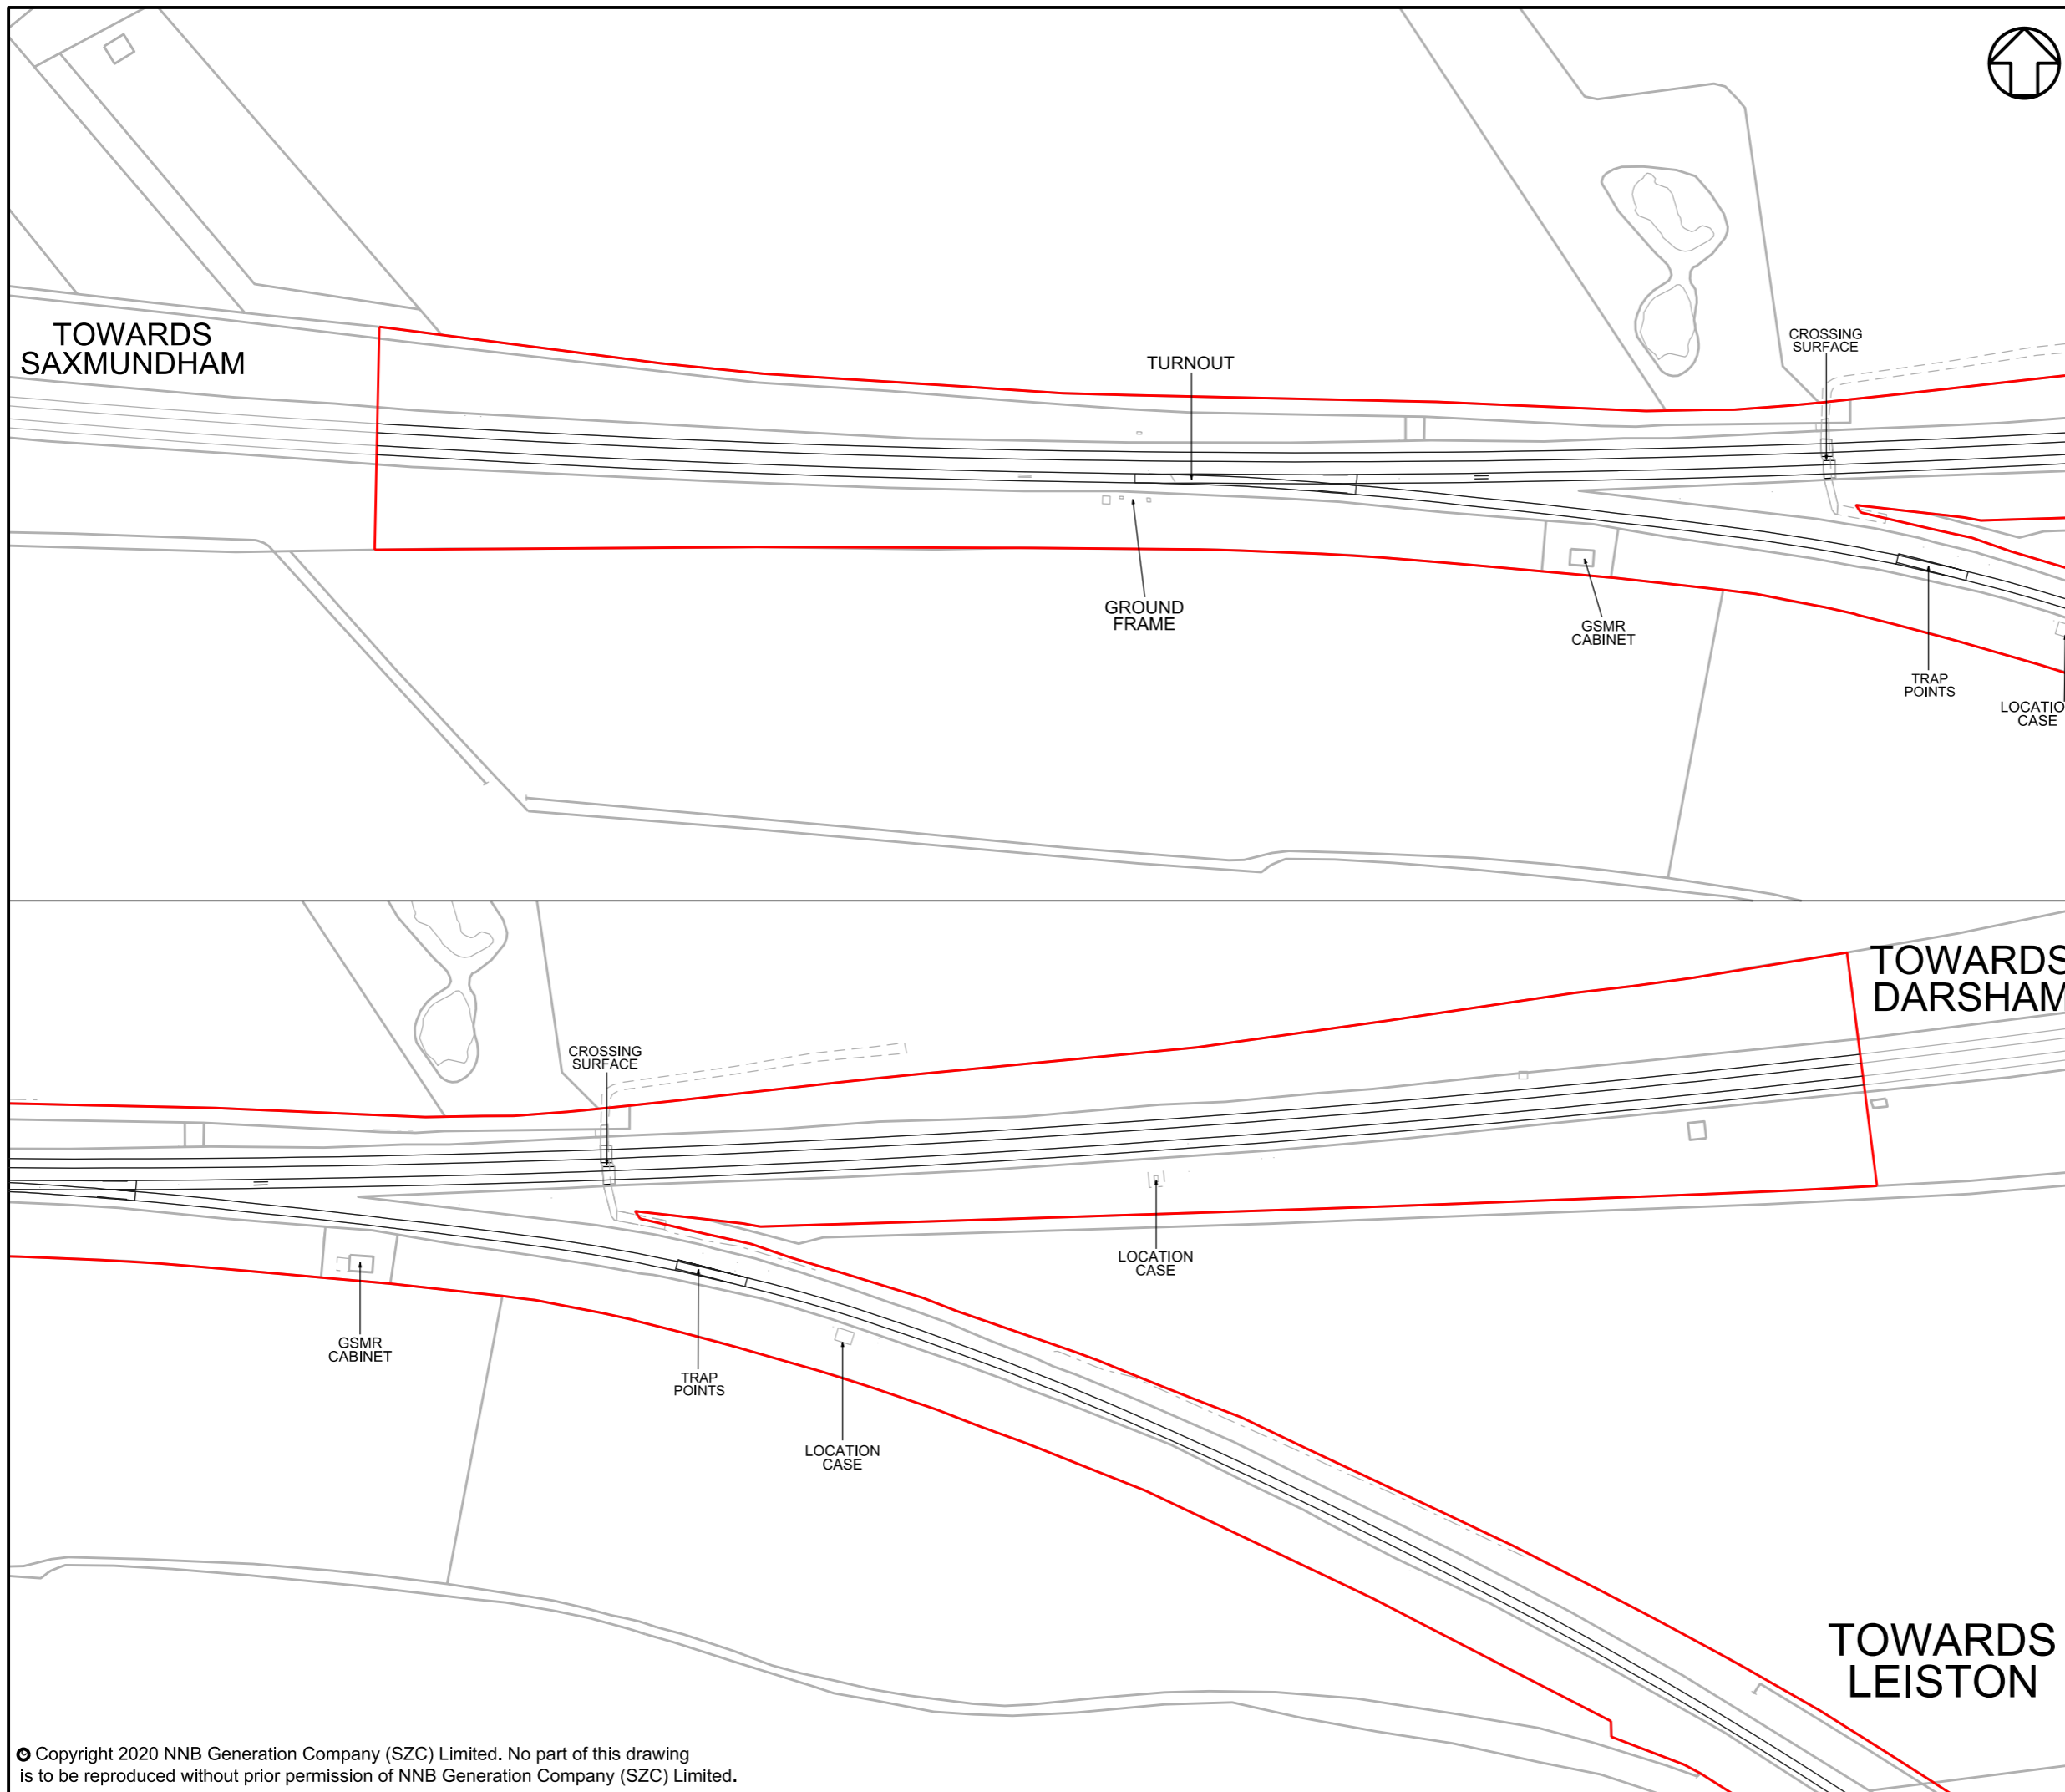

NOTES:

KEY:

- DEVELOPMENT SITE BOUNDARY
- RAIL ALIGNMENT

REVISION	DATE	DRAWN	CHECKED	DCO SUBMISSION	APPROVED
01	FEB 2020	ES	PF		SZC Co

NOT PROTECTIVELY MARKED

COPYRIGHT:
 Reproduced from Ordnance Survey map with the permission of Ordnance Survey on behalf of the controller of Her Majesty's Stationary Office © Crown copyright (2019). All Rights reserved. NNB GenCo Licence: 0100060408



PROJECT:
 SIZEWELL C

DOCUMENT:
 APPLICATION DRAWING - NOT FOR APPROVAL REGULATION 5(2)(o)

DRAWING TITLE:
 SAXMUNDHAM JUNCTION
 EXISTING GENERAL ARRANGEMENT


DRAWING NO:
 SZC-SZ0204-XX-000-DRW-100322

REVISION:
 01

DATE:
 FEB 2020

DRAWN:
 E.S.

SCALE:
 1:500 @ A3

 

© Copyright 2020 NNB Generation Company (SZC) Limited. No part of this drawing is to be reproduced without prior permission of NNB Generation Company (SZC) Limited.