






 


THIS DRAWING IS TO BE USED ONLY FOR THE PURPOSE OF ISSUE THAT IT WAS ISSUED FOR AND IS SUBJECT TO AMENDMENT

LEGEND

-  NATIONAL GRID CONSTRUCTION LAYDOWN AREA
-  EPL CONSTRUCTION LAYDOWN AREA
-  EXISTING NATIONAL GRID PERMANENT EASEMENT
-  PROPOSED 36M CONSTRUCTION CORRIDOR WITHIN WHICH THE 14M PERMANENT EASEMENT WILL BE LOCATED
-  PROPOSED PERMANENT ACCESS ROAD
-  LANDSCAPE PLANTING
-  THE ORDER LIMITS
-  PROPOSED GAS PIPELINE (INDICATIVE ROUTE)

INFRASTRUCTURE PLANNING (APPLICATIONS: PRESCRIBED FORMS AND PROCEDURES) REGULATIONS 2009 - REGULATION 5(2)(O).

Copyright
Reproduced from Ordnance Survey digital map data © Crown copyright 2015. All rights reserved. Licence number 0100031673

Purpose of Issue
DCO APPLICATION

Client
EGGBOROUGH POWER LTD

Project Title
EGGBOROUGH CCGT DCO

Drawing Title
APPLICATION DOCUMENT REF. NO. 4.11
INDICATIVE ABOVE GROUND
INSTALLATION PLANS SHEET 1 OF 2:
LAYOUT



Drawn GB	Checked RW	Approved KC	Date 20.05.2017
AECOM Internal Project No. 60506766		Scale @ A3 1:1000	

THIS DOCUMENT HAS BEEN PREPARED PURSUANT TO AND SUBJECT TO THE TERMS OF AECOM'S APPOINTMENT BY ITS CLIENT. AECOM ACCEPTS NO LIABILITY FOR ANY USE OF THIS DOCUMENT OTHER THAN BY ITS ORIGINAL CLIENT OR FOLLOWING AECOM'S EXPRESS AGREEMENT TO SUCH USE, AND ONLY FOR THE PURPOSES FOR WHICH IT WAS PREPARED AND PROVIDED.

AECOM
Scott House
Allington Link, Basingstoke
Hampshire, RG21 7YP
Telephone (01256) 310200
Fax (01256) 310201
www.aecom.com




Drawing Number 4.11	Rev 01
------------------------	-----------

 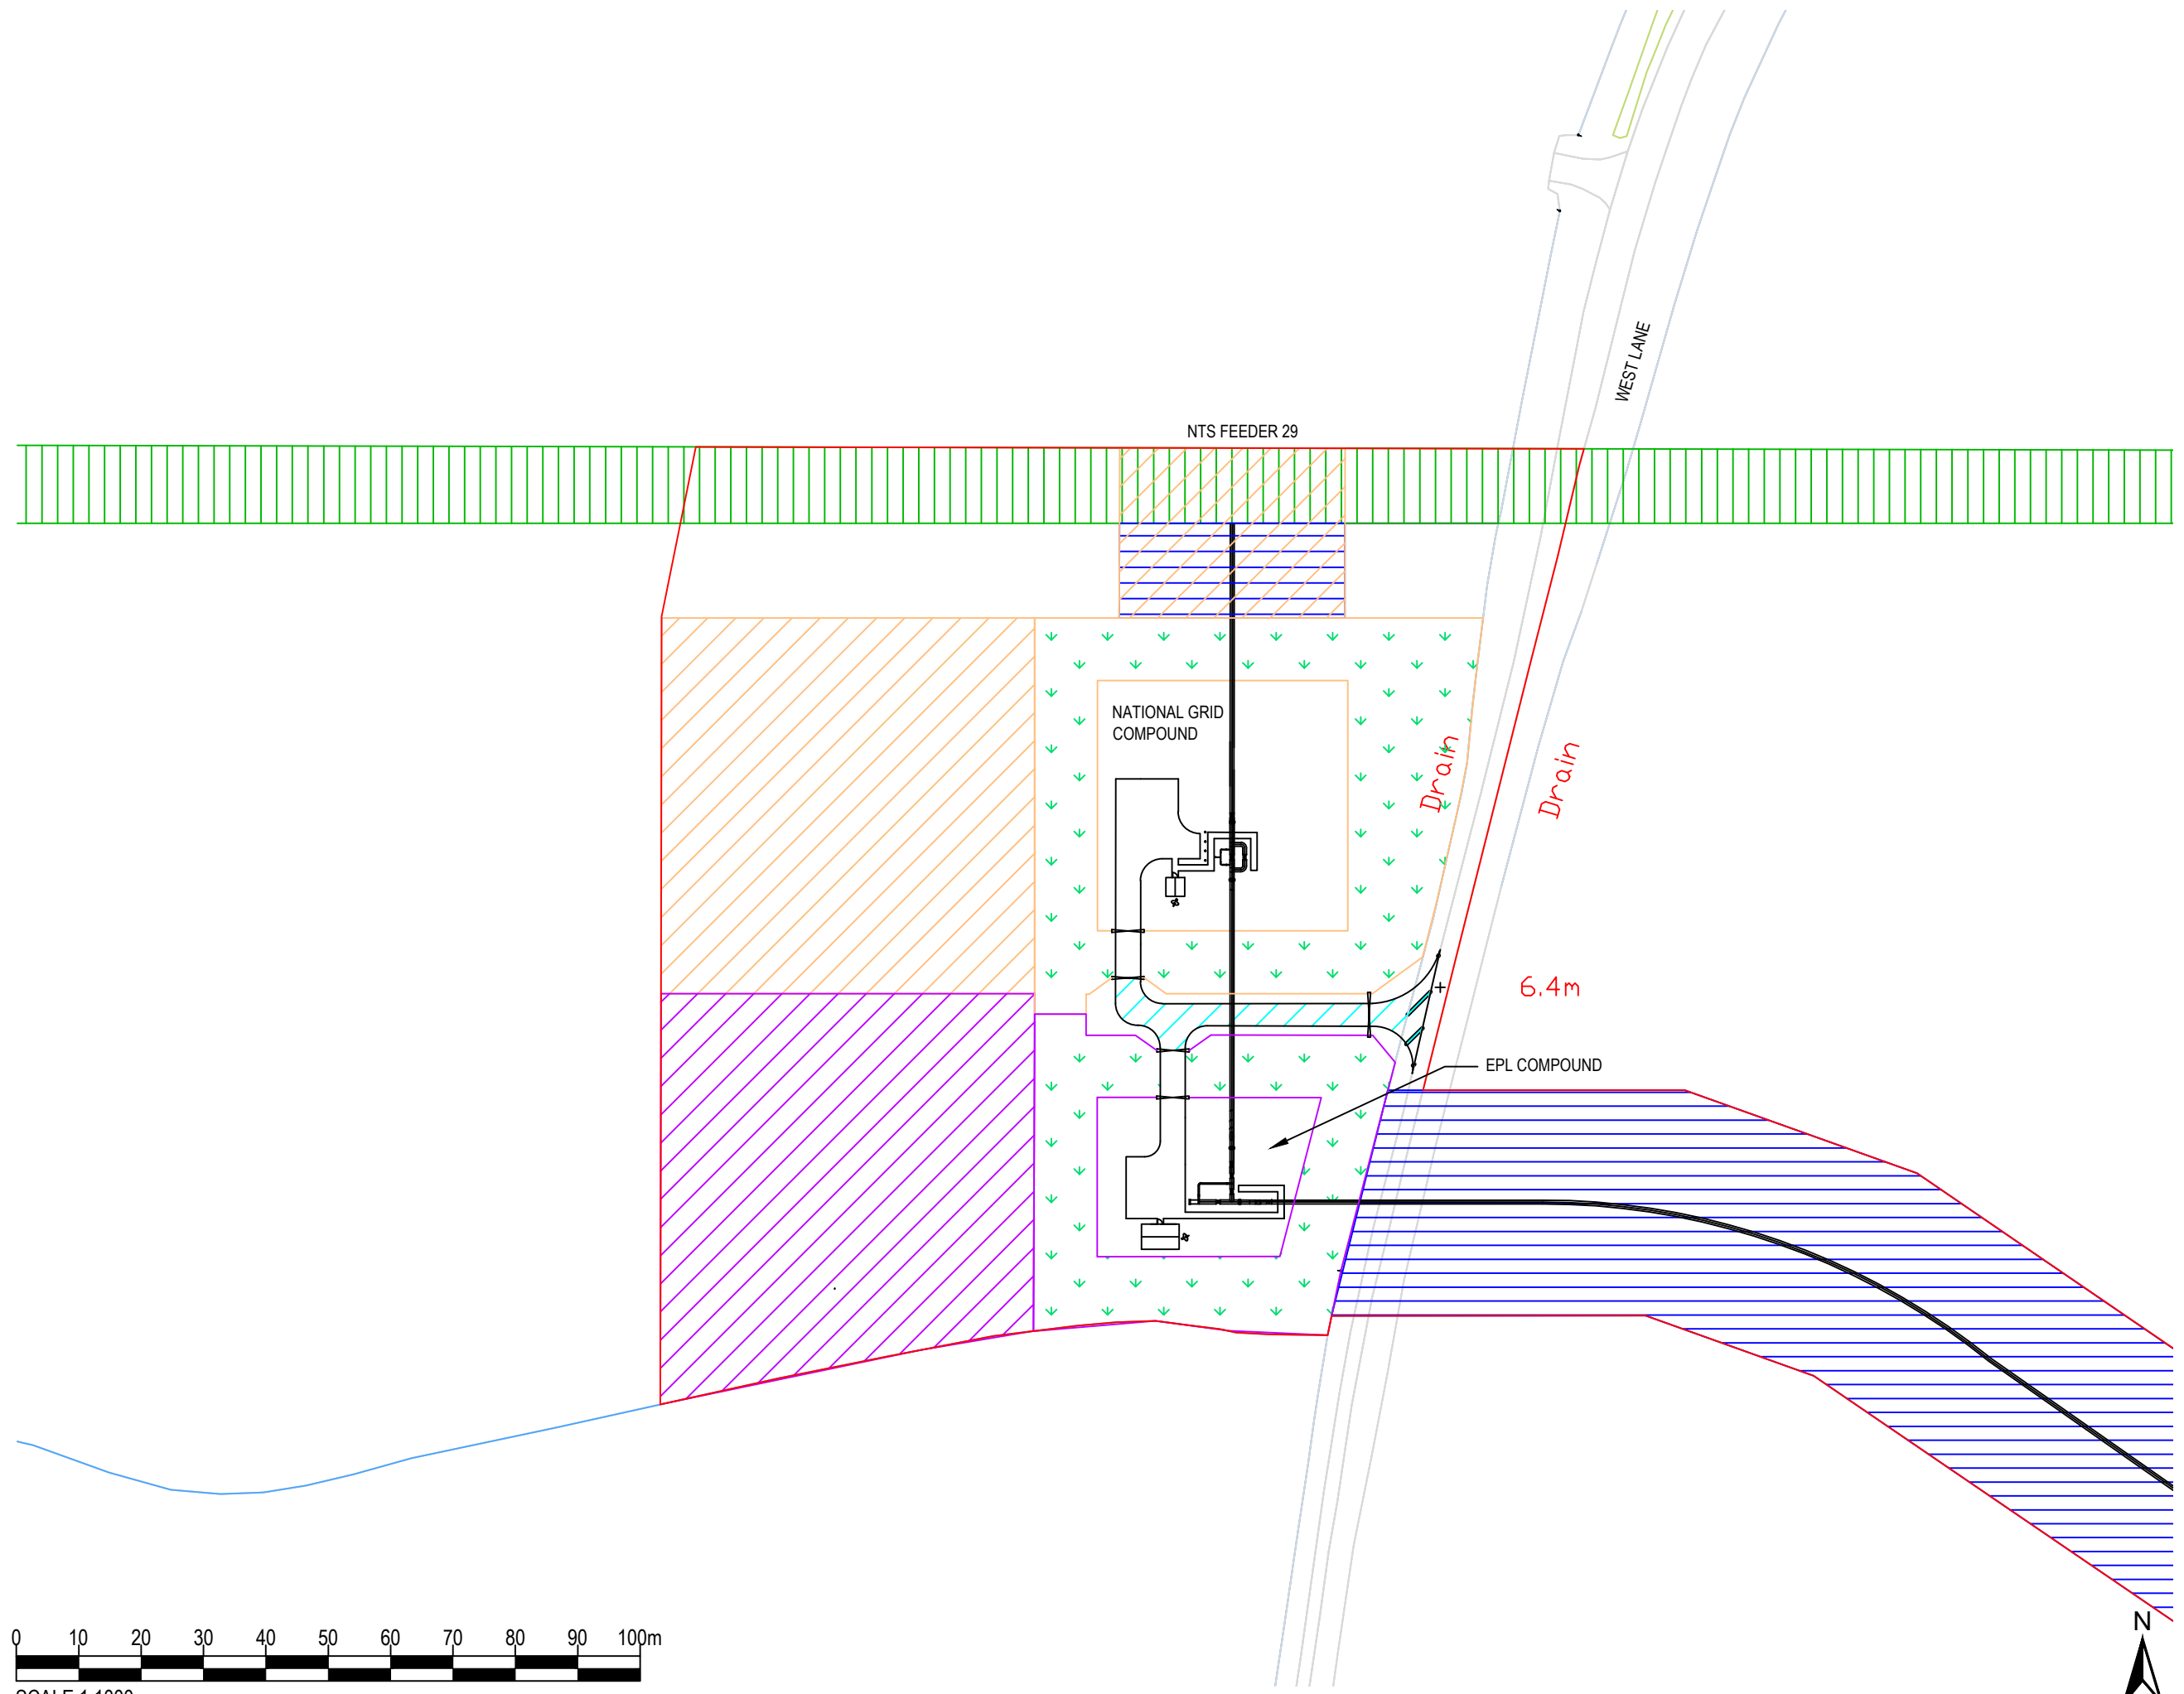

SCALE 1:1000




THIS DRAWING IS TO BE USED ONLY FOR THE PURPOSE OF ISSUE THAT IT WAS ISSUED FOR AND IS SUBJECT TO AMENDMENT

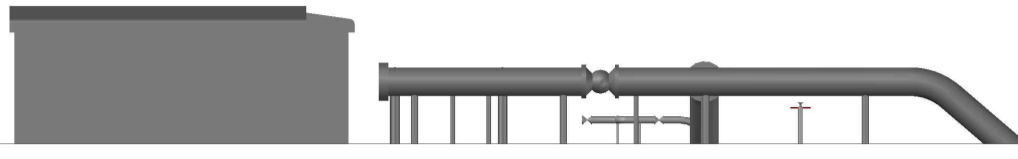


SOUTH ELEVATION



EAST ELEVATION

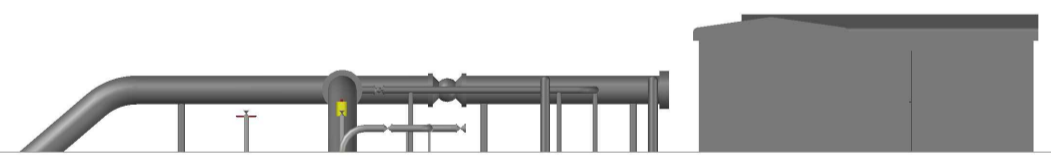

NORTH ELEVATION

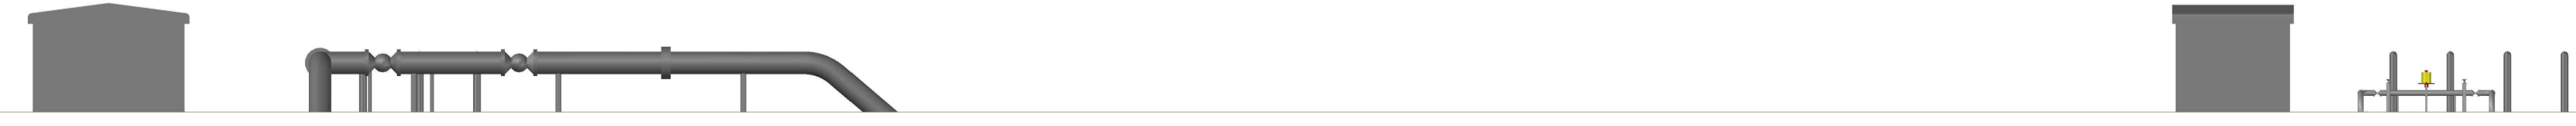

WEST ELEVATION

Infrastructure Planning (Applications:
Prescribed Forms and Procedures)
Regulations 2009 – Regulation 5(2)(o)

Copyright

Purpose of Issue
DCO APPLICATION

Client
EGGBOROUGH POWER LTD

Project Title
EGGBOROUGH CCGT DCO

Drawing Title
**APPLICATION DOCUMENT REF. NO. 4.11
INDICATIVE ABOVE GROUND
INSTALLATION PLANS SHEET 2 OF 2:
LAYOUT**

Drawn MS	Checked RW	Approved KC	Date 19.05.2017
AECOM Internal Project No. 60506766		Scale @ A3	

THIS DOCUMENT HAS BEEN PREPARED PURSUANT TO AND SUBJECT TO THE TERMS OF AECOM'S APPOINTMENT BY ITS CLIENT. AECOM ACCEPTS NO LIABILITY FOR ANY USE OF THIS DOCUMENT OTHER THAN BY ITS ORIGINAL CLIENT OR FOLLOWING AECOM'S EXPRESS AGREEMENT TO SUCH USE, AND ONLY FOR THE PURPOSES FOR WHICH IT WAS PREPARED AND PROVIDED.

AECOM
Scott House
Abercorn Link, Basingstoke
Hampshire, RG21 7PP
Telephone (01256) 310200
Fax (01256) 310201
www.aecom.com



Drawing Number 4.11	Rev 01
-------------------------------	------------------