


Layout SK133_J
Expected Dimensions

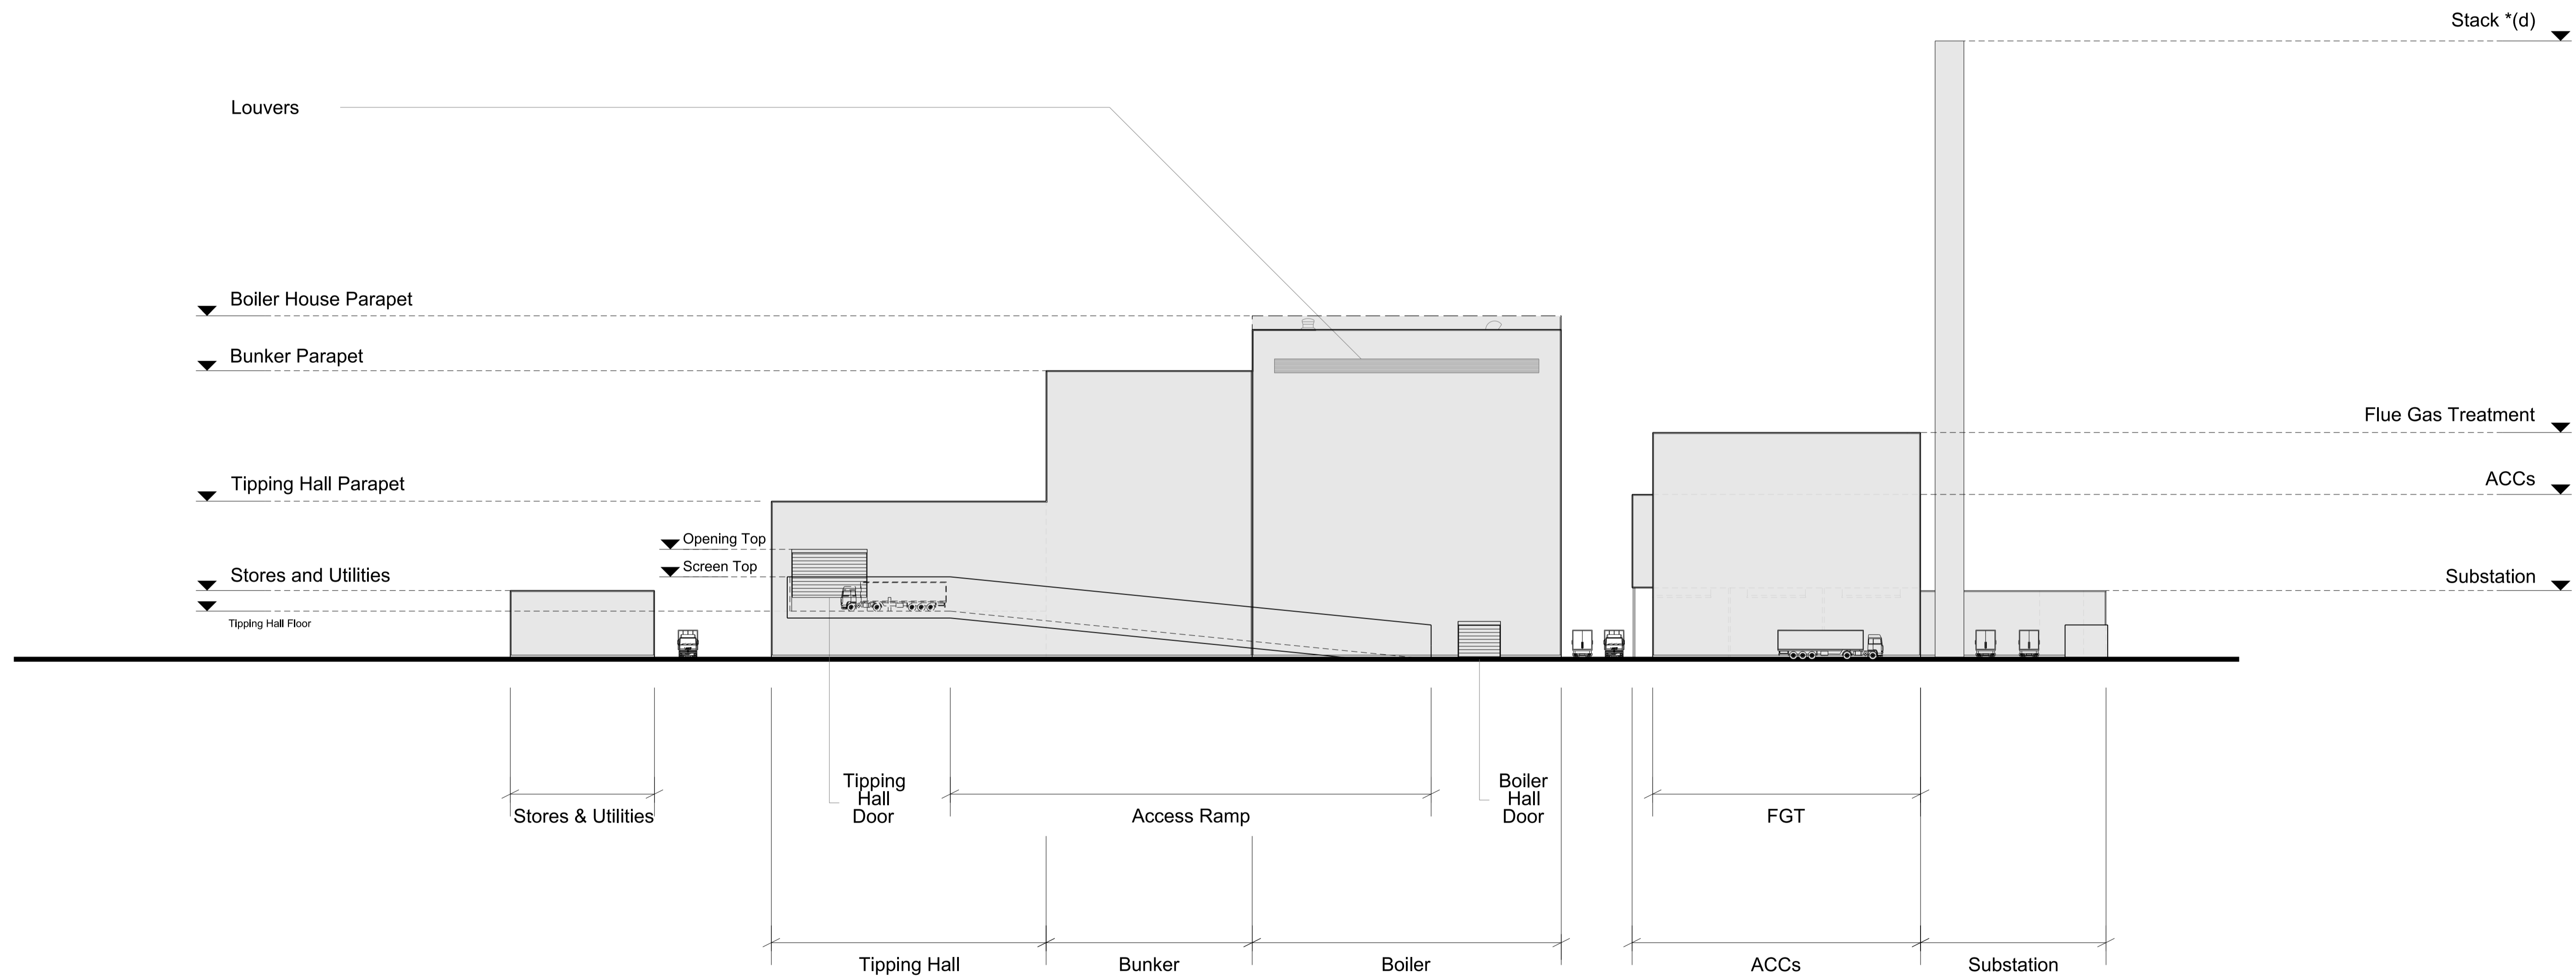

North Elevation

EN010083
 Planning Act 2008
 The Infrastructure Planning (Applications: Prescribed forms
 and Procedure) Regulations 2009
 Regulation: 5(2)(o)

NOTE

- THIS DRAWING IS COPYRIGHT GSDA LTD.
- THE CONTRACTOR MUST NOT SCALE FROM THE DRAWING ALL DIMENSIONS TO BE TAKEN FROM DIMENSION STRINGS.
- WHERE ANY DISCREPANCIES ARE FOUND BETWEEN DIMENSIONS THESE MUST BE BROUGHT TO THE ATTENTION OF THE ARCHITECTS FOR RESOLUTION.
- WHERE DISCREPANCIES EXIST BETWEEN REFERENCE OR ASSEMBLY DRAWINGS & DETAIL DRAWINGS, THE LATTER TAKE PREFERENCE.

PROJECT		K3 & WKN DCO	
DRAWING		North Elevation - Illustrative Building Extents	DOCUMENT NUMBER
STATUS		SUBMISSION	5.8
1:500@A1	September 2019		
SCALE	DATE		
1353 SK202	-		
DWG. NO.	REVISION		

GSDA
 GARRY STEWART DESIGN ASSOCIATES

Highlands House, Office 300A, 165 The Broadway, Wimbledon, London, SW19 1NE
 T. 020 8544 8085