


Layout SK133_J
Expected Dimensions

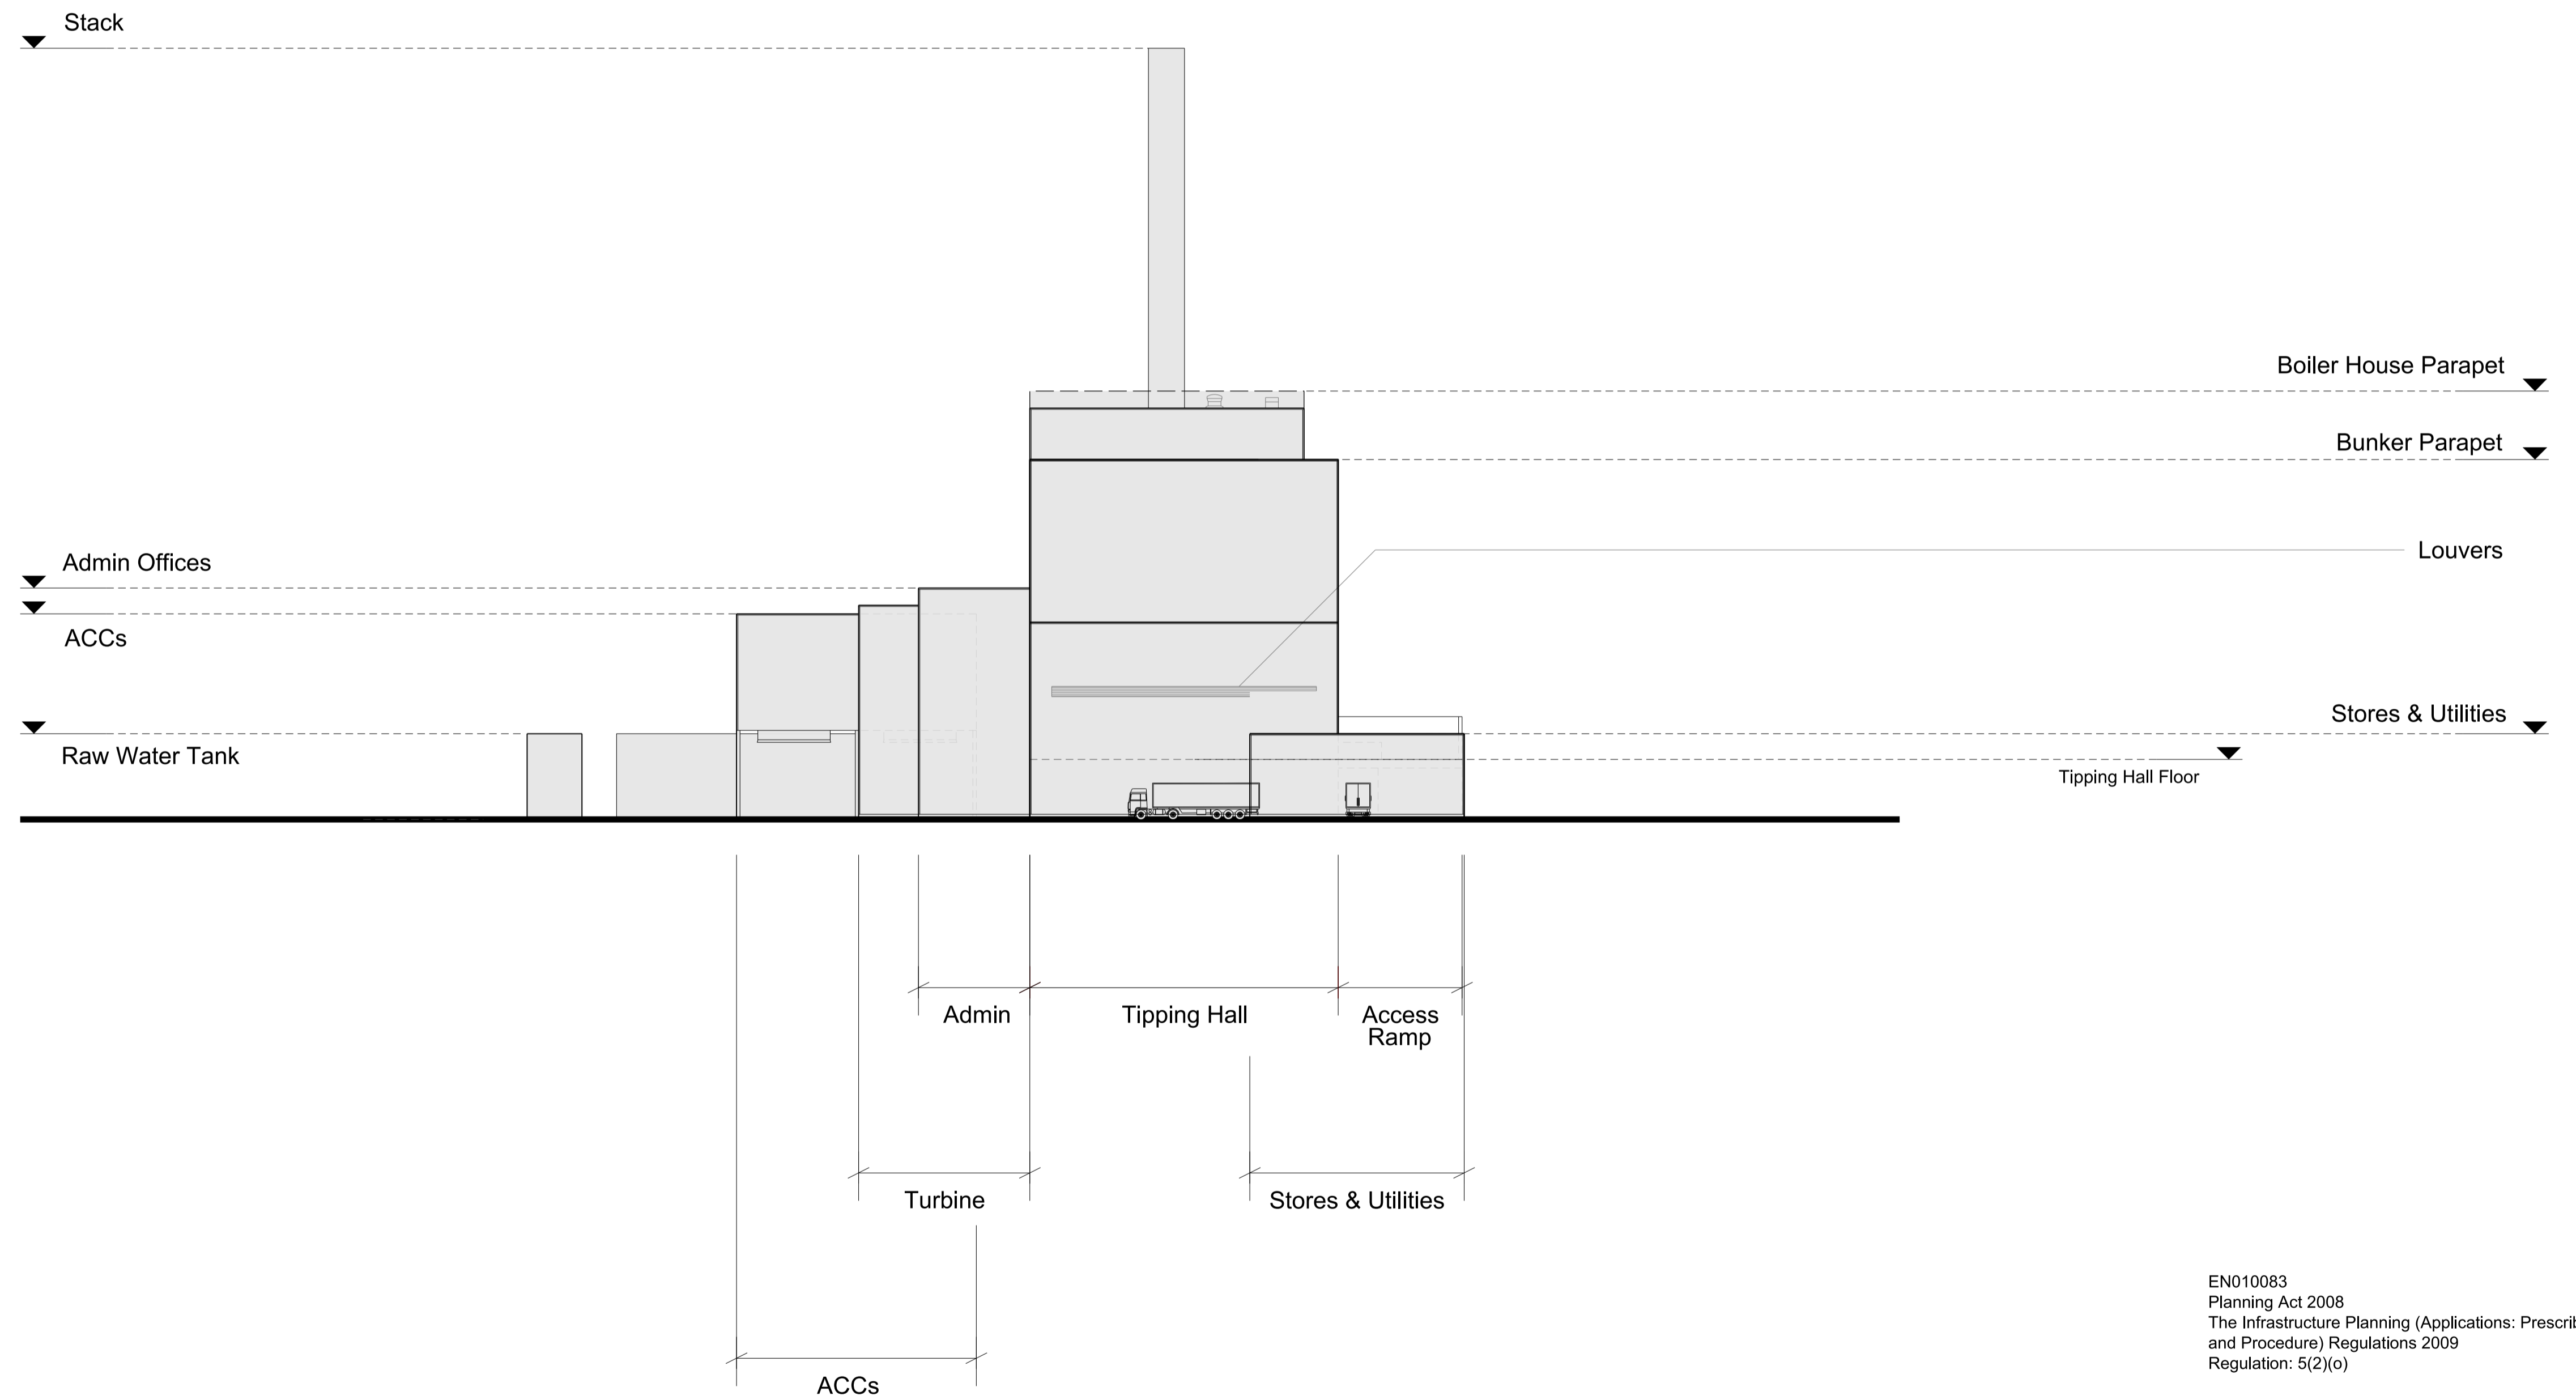

East Elevation

EN010083
Planning Act 2008
The Infrastructure Planning (Applications: Prescribed forms
and Procedure) Regulations 2009
Regulation: 5(2)(o)

NOTE

1. THIS DRAWING IS COPYRIGHT GSDA LTD.
2. THE CONTRACTOR MUST NOT SCALE FROM THE DRAWING ALL DIMENSIONS TO BE TAKEN FROM DIMENSION STRINGS.
3. WHERE ANY DISCREPANCIES ARE FOUND BETWEEN DIMENSIONS THESE MUST BE BROUGHT TO THE ATTENTION OF THE ARCHITECTS FOR RESOLUTION.
4. WHERE DISCREPANCIES EXIST BETWEEN REFERENCE OR ASSEMBLY DRAWINGS & DETAIL DRAWINGS, THE LATTER TAKE PREFERENCE.

PROJECT		K3 & WKN DCO	
DRAWING		East Elevation - Illustrative Building Extents	DOCUMENT NUMBER 5.8
STATUS		SUBMISSION	
1:500@A1	September 2019		
SCALE	DATE		
1353 SK203	-		
DWG. NO.	REVISION		

