


notes :


1. If this drawing has been received electronically it is the recipient's responsibility to print the document to the correct scale.
2. All dimensions are in millimetres unless stated otherwise. It is recommended that information is not scaled off this drawing.
3. This drawing should be read in conjunction with all other relevant drawings and specifications.
4. Information based on drawing reference: CH8013-0202020105.

25m SCALE 1:1250

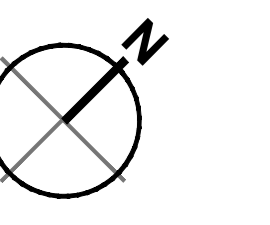

— Land Ownership Boundary
 — Proposed Development Boundary

Note: Reference to OS of existing paper mill provided by St Regis Paper Mill in DWG format and topographical survey provided by Eon.

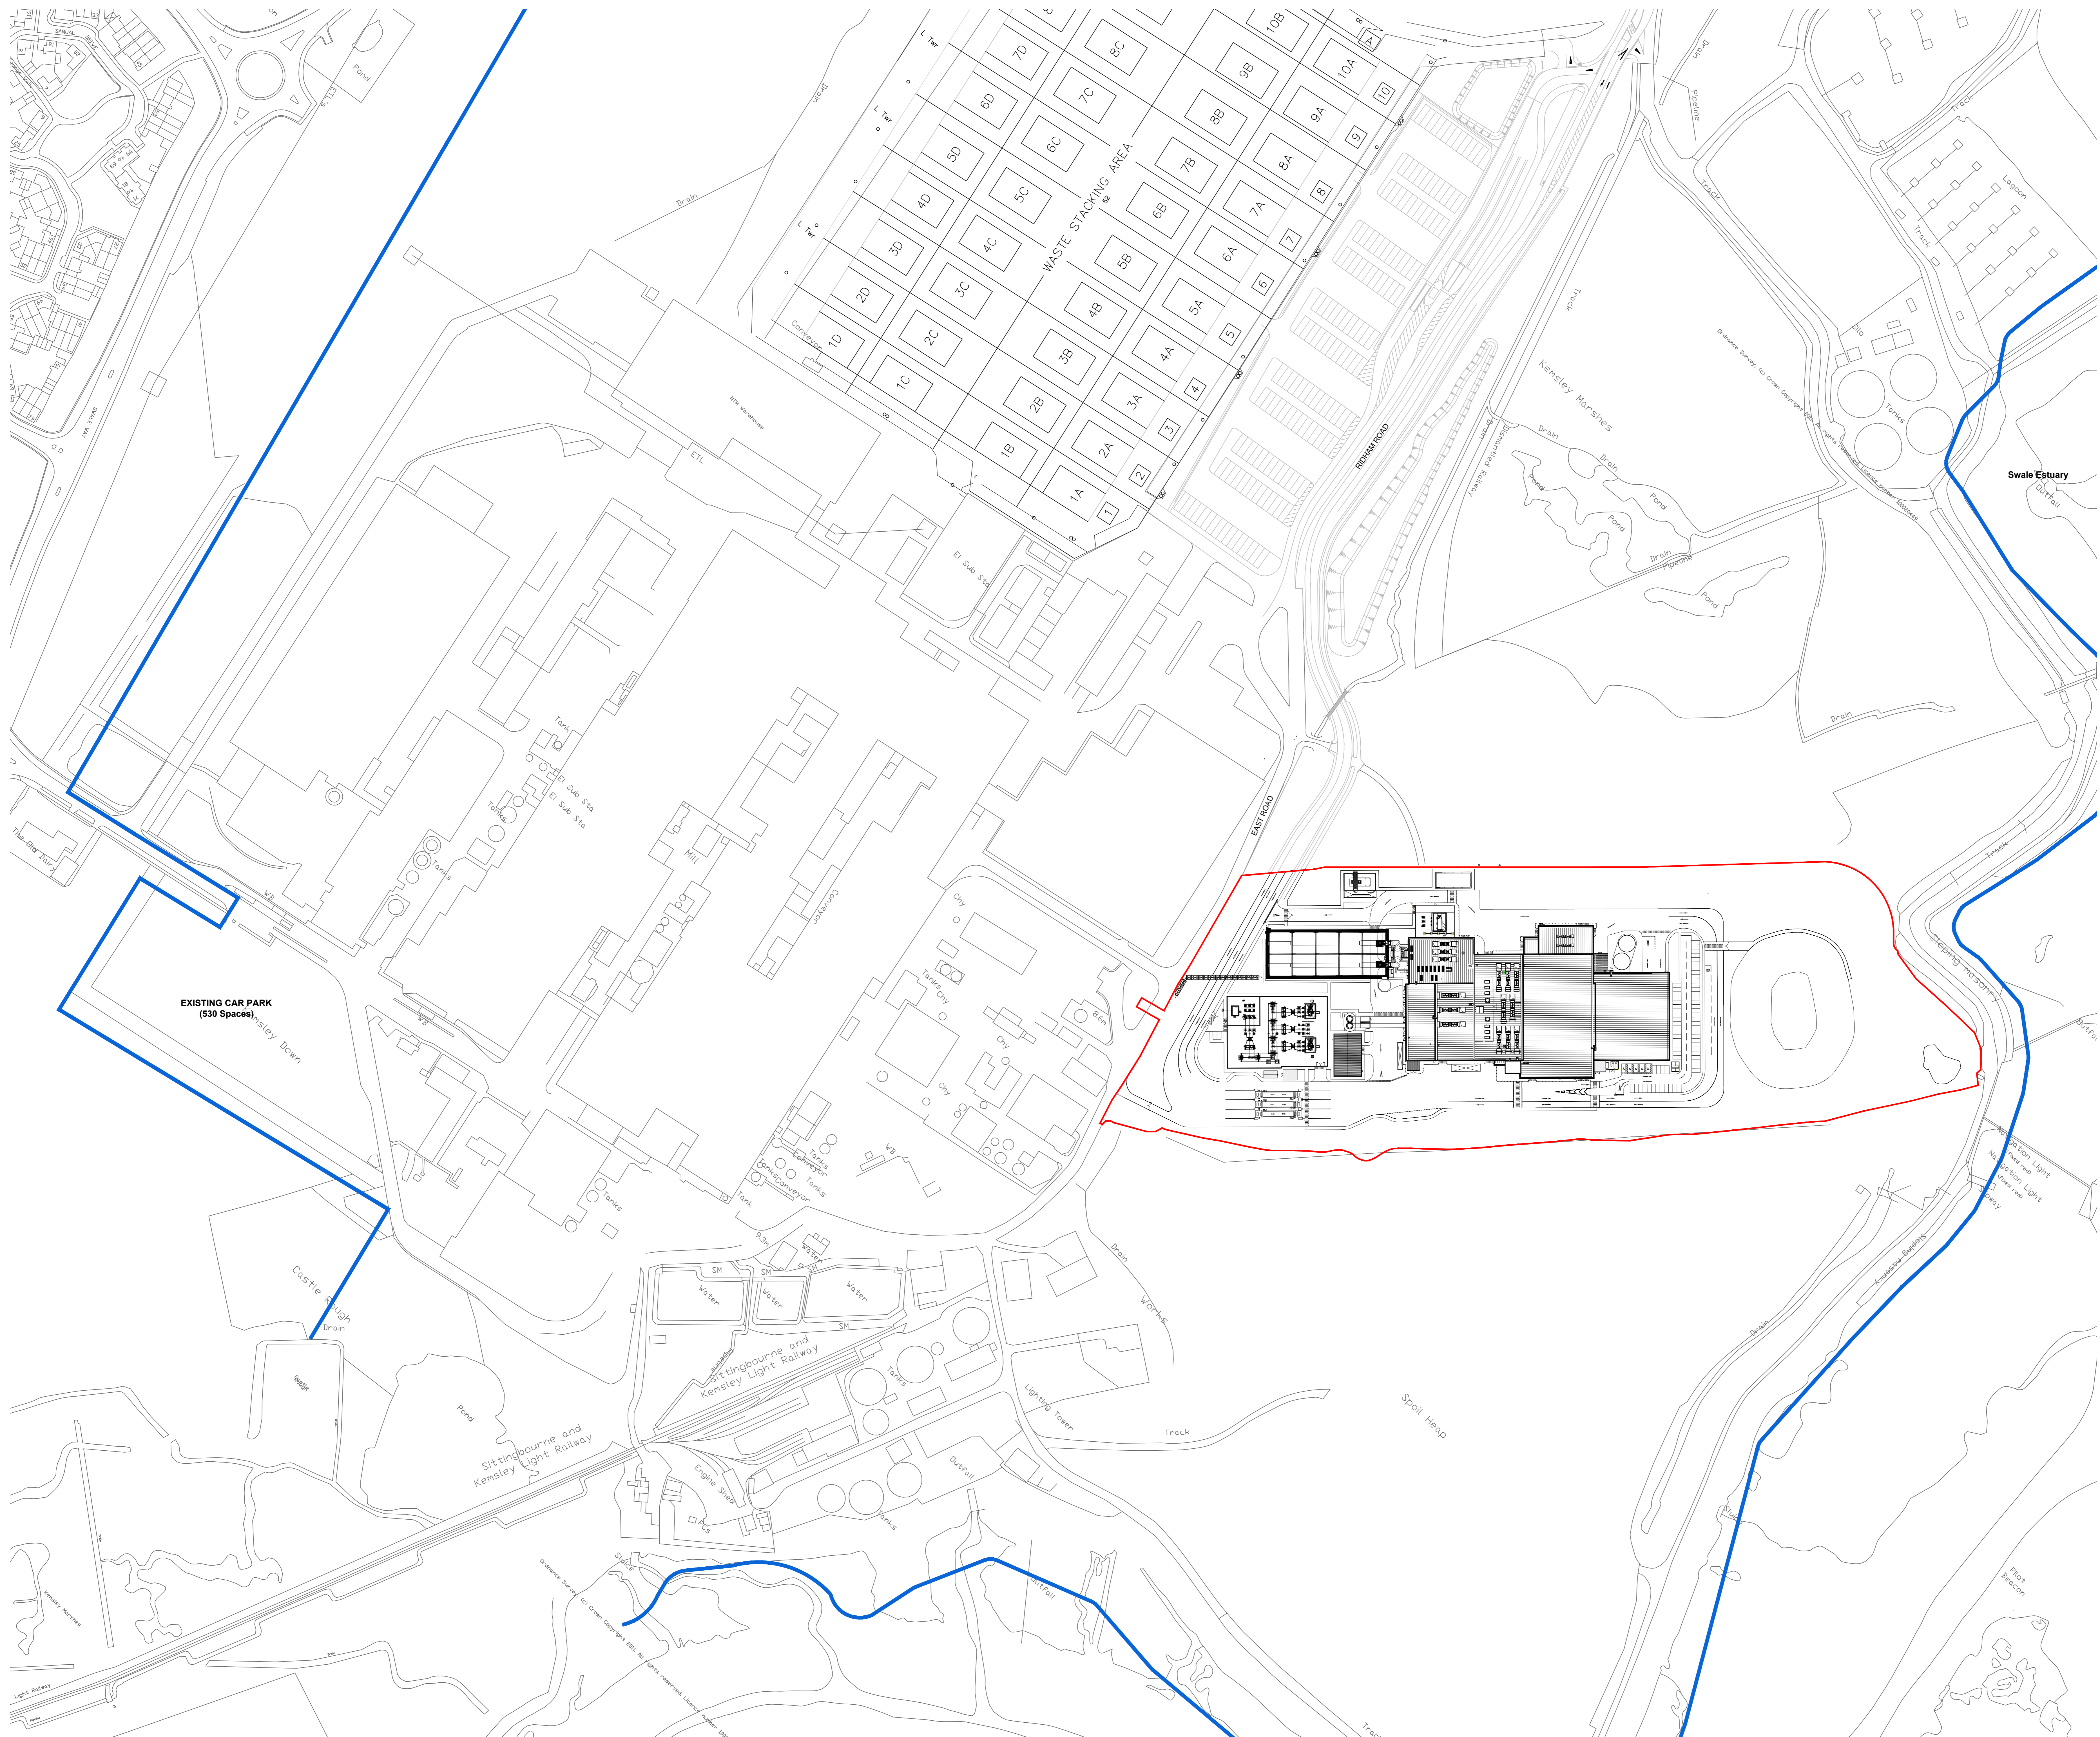

Drawing for **PLANNING** purposes only
 Content of drawing based on UMC drawing number AAK-04-2002002_UMG0990.
 Reproduced with permission

N	Topographical contours and building labels removed.	BC	TFH	30.08.18
M	Site and road layout updated.	PBR	TFH	22.06.18
L	Admin HVAC area roof added. Escape stairs amended to be un-enclosed stair.	JT	CMG	28.02.17
K	Client logos updated. Steam export rack updated as per CH8 drawing.	JT	CMG	14.02.17
J	Hibernia add. Previous site boundary line removed.	JH	CMG	20.01.17
H	Site Plan updated.	JH	CMG	06.01.17
G	Updated to suit current site layout received from EPC contractor.	AE	JAT	16.11.15
F	Updated as per client comments 26.10.15.	MK	JAT	27.10.15
E	Updated to suit current building layout received from EPC Contractor.	MK	JAT	19.10.15
D	Client logos confirmed. Site layout and access clarified.	AJL	RS	28.06.13
C	Title block and roof layout updated.	JAT	SG	24.10.12
B	Footpath and car park information moved to drawing 16315_P_0065. E.ON logo added.	AJL	PRP	20.01.10
A	Footpath locations added. Saxon Shore Way location amended, general notes added.	SMG	PRP	16.12.09

Client: **RPS**
 Shearwood House, Shearwood Avenue, Newark, Nottinghamshire, NG24 1QG
 T +44 (0) 1638 605 700, F +44 (0) 1638 610 696, W www.rpsgroup.com, E rpsnewark@rpsgroup.com

Project: **Kemsley Sustainable Energy Plant**

Title: **Permitted Site Location Plan**

Drawing Status: Preliminary, Date Created: November 2009, Drawing Scale: 1:1250
 Project Leader: RS, Drawn By: AJL, Initial Review: PRP

Drawing Number: **16315 / A0 / P / 0060 N**

FIGURE 4.1D