



notes :

1. If this drawing has been received electronically it is the recipient's responsibility to print the document to the correct scale.
2. All dimensions are in millimetres unless stated otherwise. It is recommended that information is not scaled off this drawing.
3. This drawing should be read in conjunction with all other relevant drawings and specifications.
4. Information based on drawing reference: OH8013-0202/62G 105.

Note: Reference to OS of existing paper mill provided by St Regis Paper Mill in DWG format and topographical survey provided by Eon.

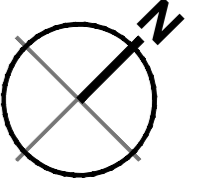

	Land Ownership Boundary
	Proposed Development Boundary

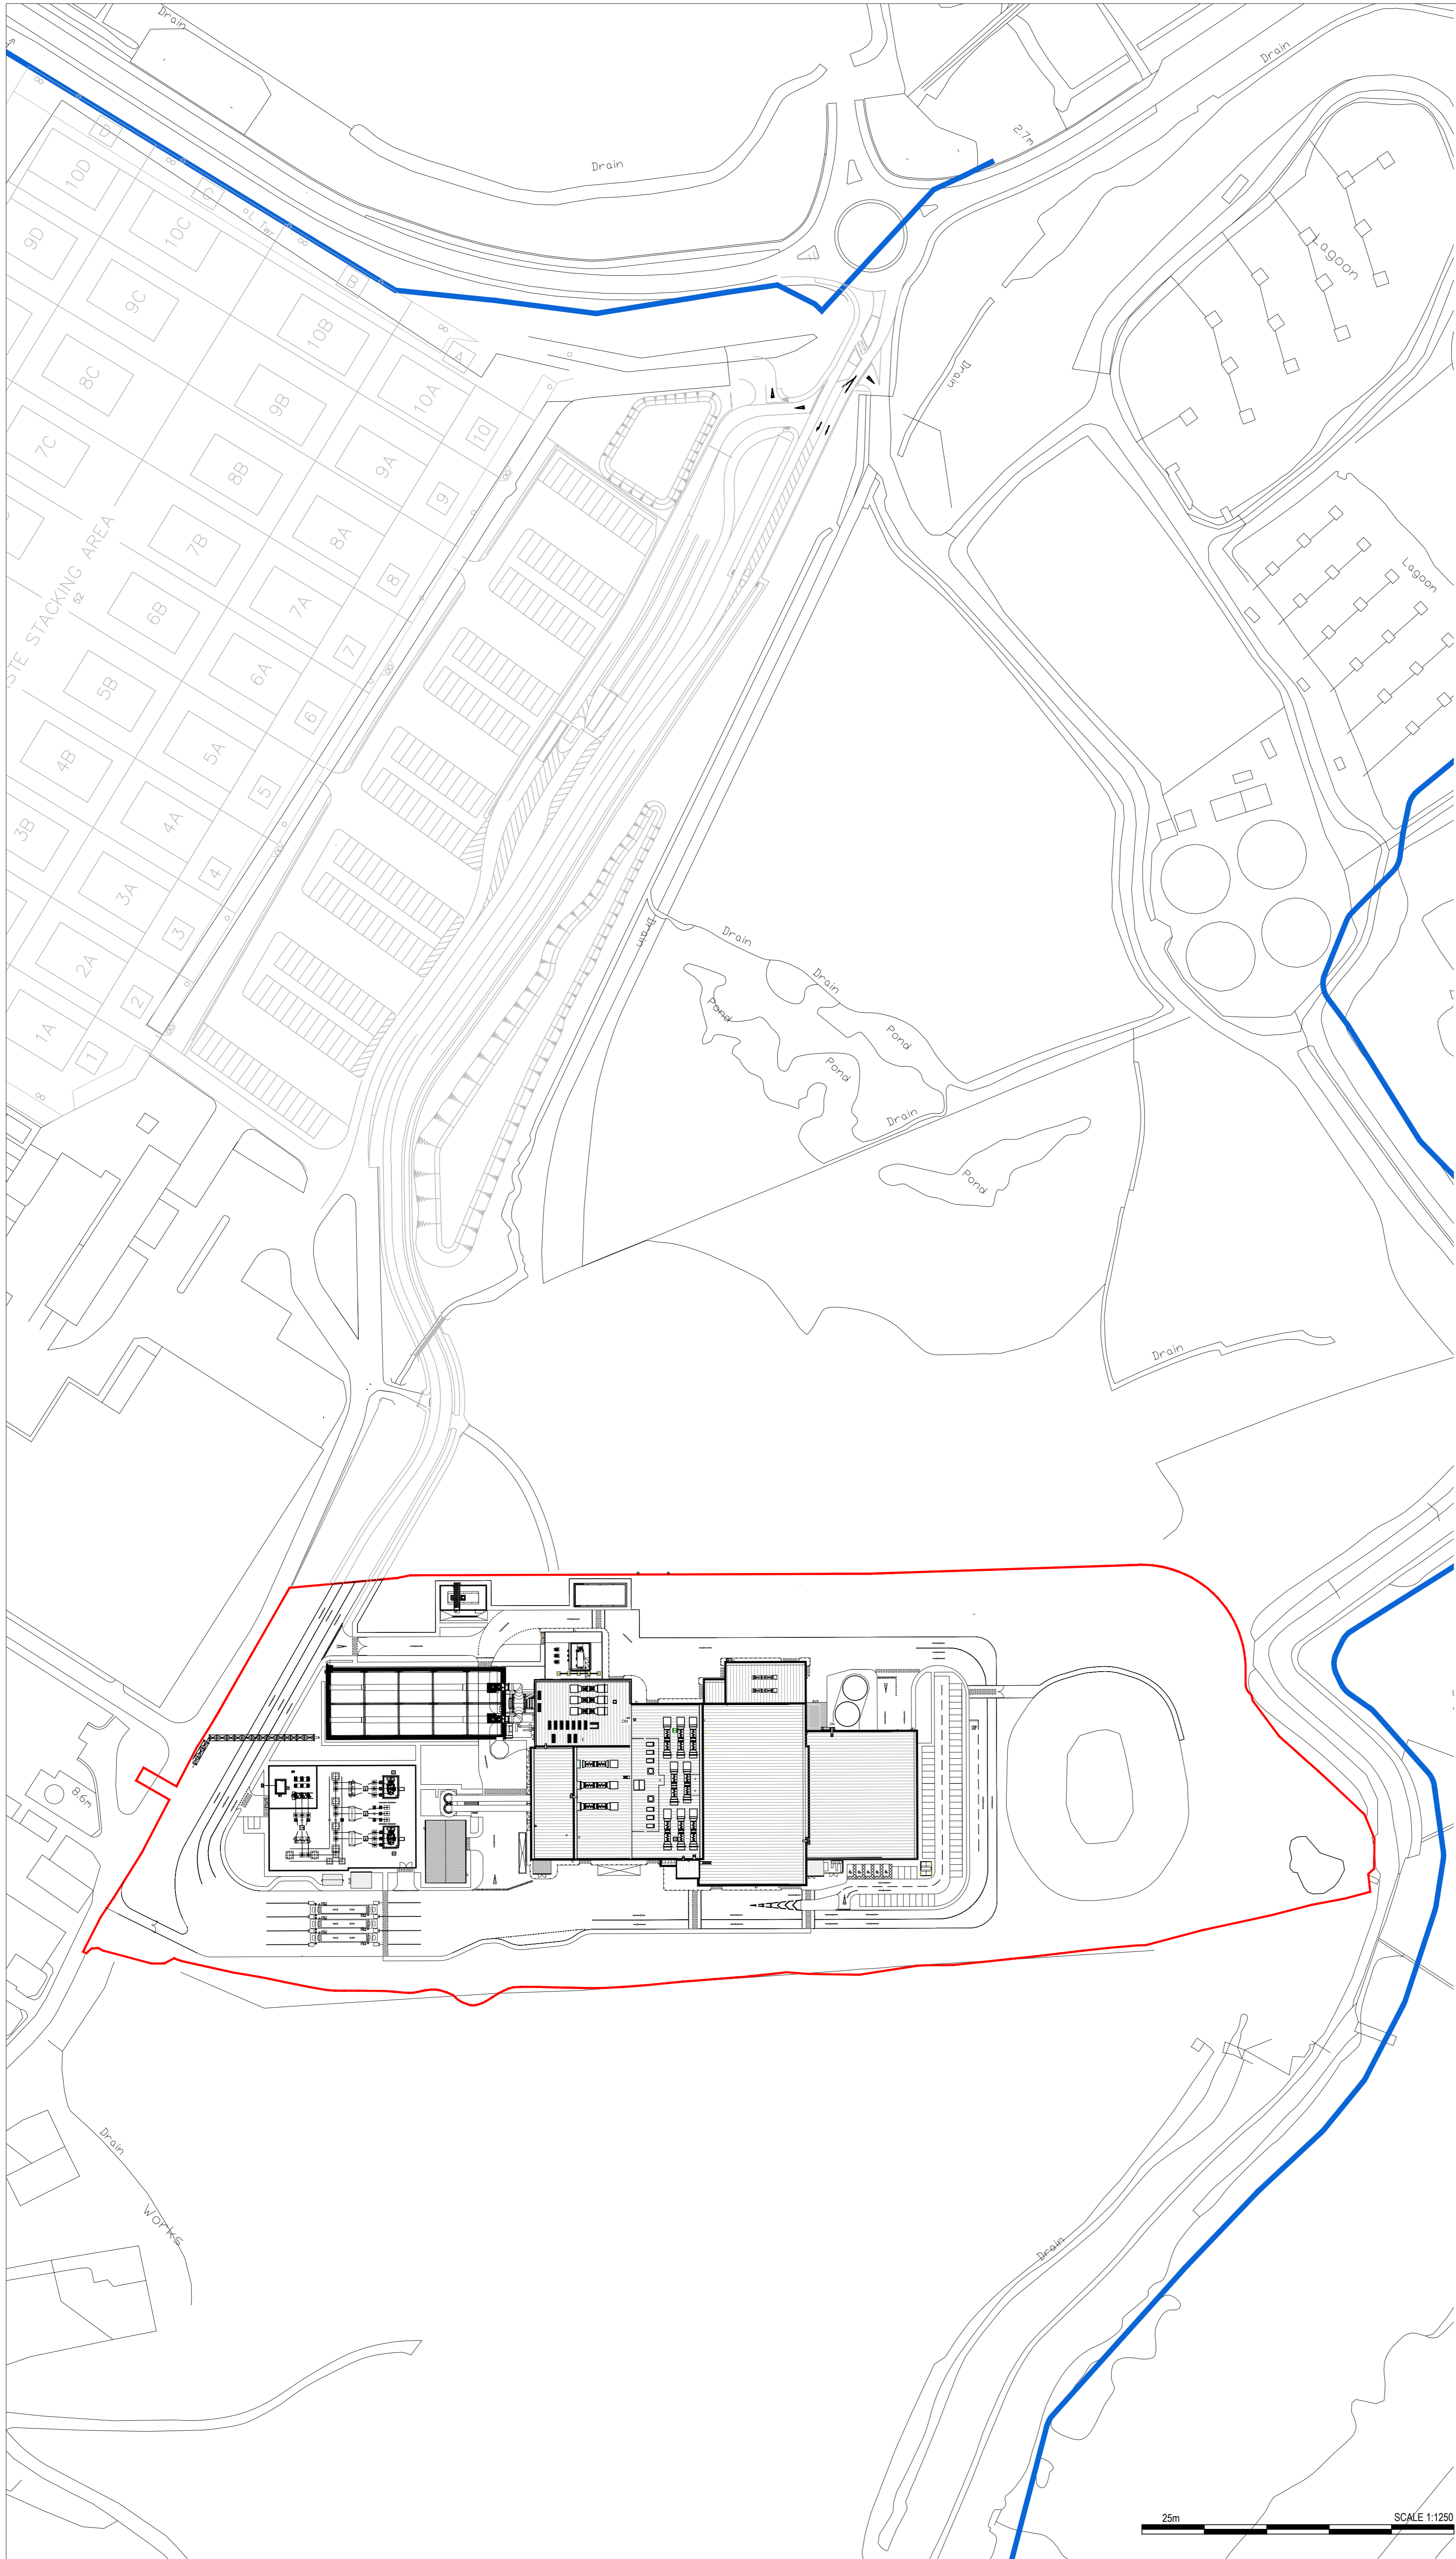

Drawing for **PLANNING** purposes only

Content of drawing based on UMC drawing number AAK-04-20020002_UMG0990. Reproduced with permission

K	2No ducts added, landscaping contours removed and hibernacula added.	BC	TFH	20.08.18
J	Drawing revised and updated to show new site layout and entrance	PBR	TFH	19.06.18
H	Escape stair updated to un-enclosed stair. Roof added to Admin HVAC Room.	JT	CMGD	27.02.17
G	Client logos updated. Steam export rack updated as per CNIM drawing.	JT	CMGD	14.02.17
F	Hibernacula added. Previous site boundary line removed.	JH	CMGD	20.01.17
E	Site Plan updated.	JH	CMGD	06.01.17
D	Updated to suit current site layout received from EPC contractor	AE	JAT	16.11.15
C	Updated as per client comments 26.10.15	MK	JAT	27.10.15
B	Updated to suit current building layout received from EPC contractor.	MK	JAT	20.10.15
A	Access clarified.	AJL	RS	19.07.13

rev	amendments	by	ckd	date
-----	------------	----	-----	------

RPS
 Sherwood House
 Sherwood Avenue
 Newark, Nottinghamshire
 NG24 1QZ
 T +44 (0) 1636 605 700
 F +44 (0) 1636 610 696
 W www.rpsgroup.com
 E rpsnewark@rpsgroup.com

Client

Project **Kemsley Sustainable Energy Plant**

Title **Site Layout & Access**

Drawing Status Preliminary	Date Created 18.07.13	Drawing Scale 1:1250
Project Leader RS	Drawn By AJL	Initial Review SG

Drawing Number **16315 / A1 / P / 0160 K** Rev

FIGURE 4.12D

