



notes :


1. If this drawing has been received electronically it is the recipients responsibility to print the document to the correct scale.
2. All dimensions are in millimetres unless stated otherwise. It is recommended that information is not scaled off this drawing.
3. This drawing should be read in conjunction with all other relevant drawings and specifications.

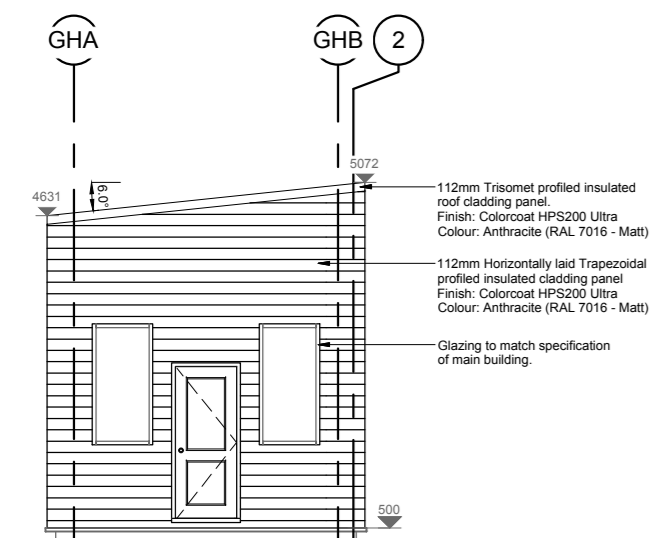


Gatehouse Elevation A  
Scale 1:50

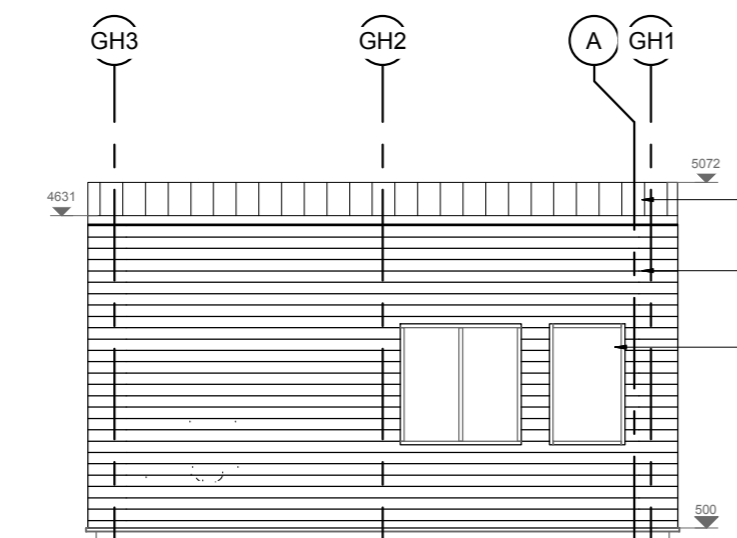



Gatehouse Elevation B  
Scale 1:50

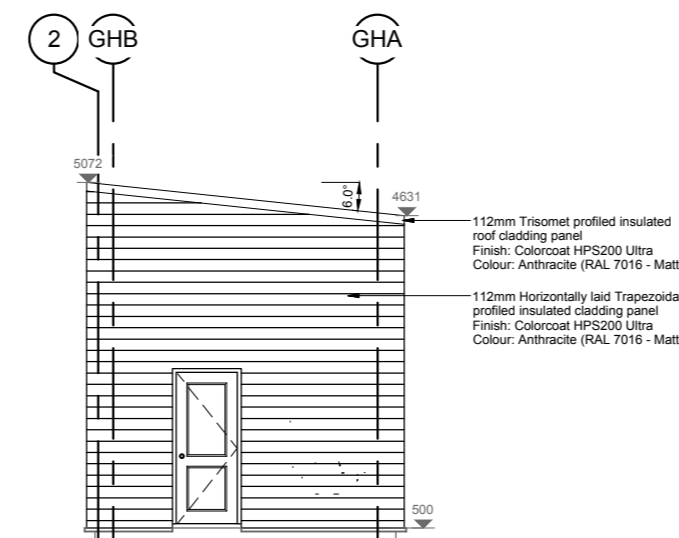


Gatehouse Elevation C  
Scale 1:50

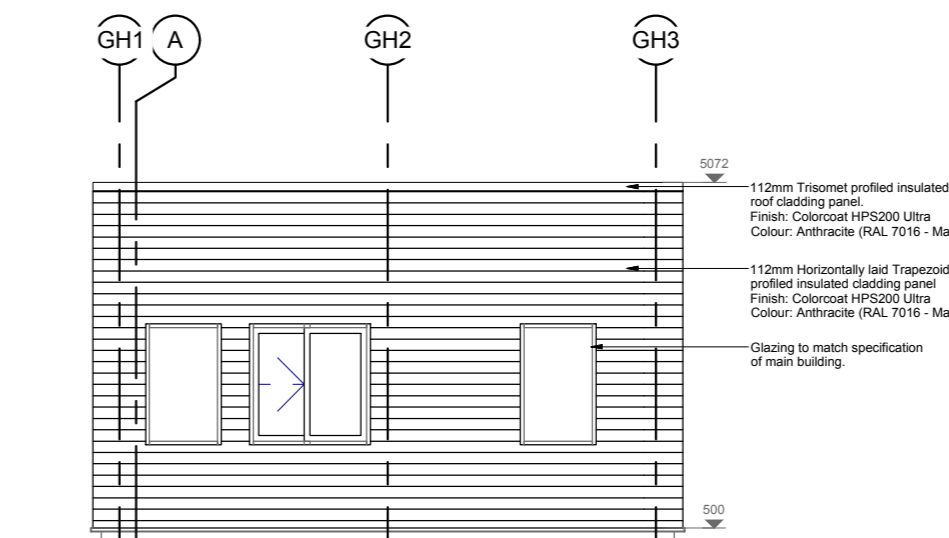


Gatehouse Elevation D  
Scale 1:50

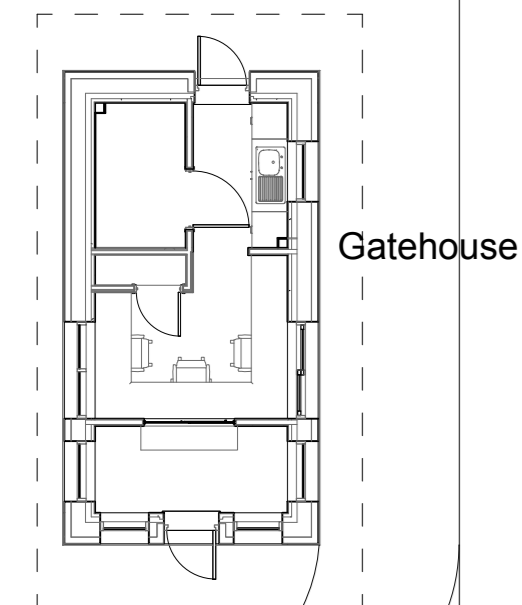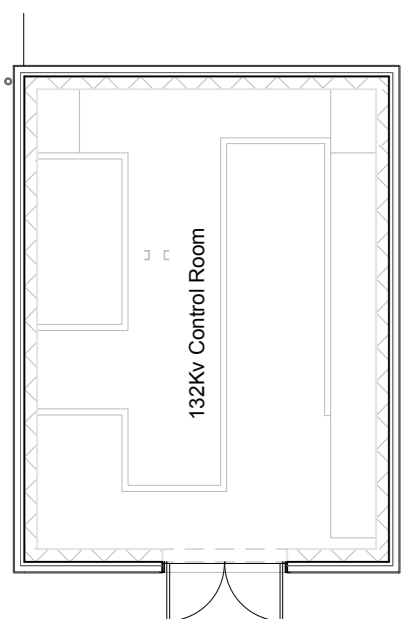




Site Location Plan  
Scale 1:125

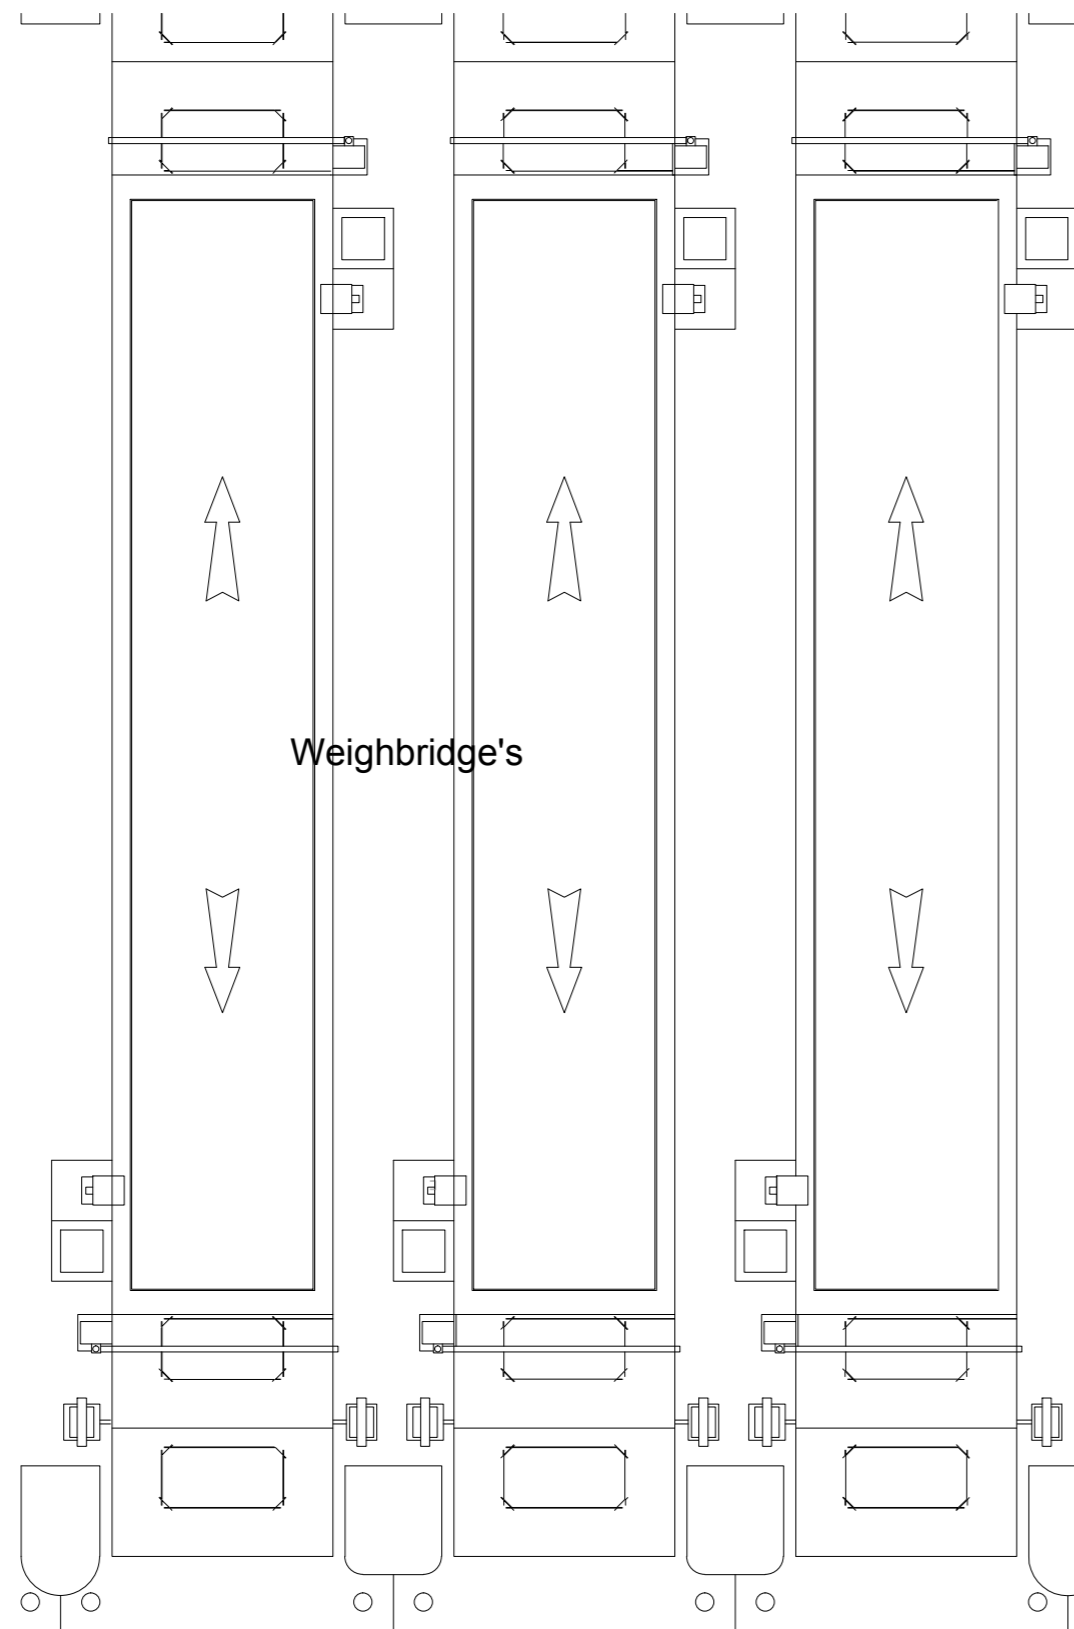

Key Plan  
Scale 1:2000

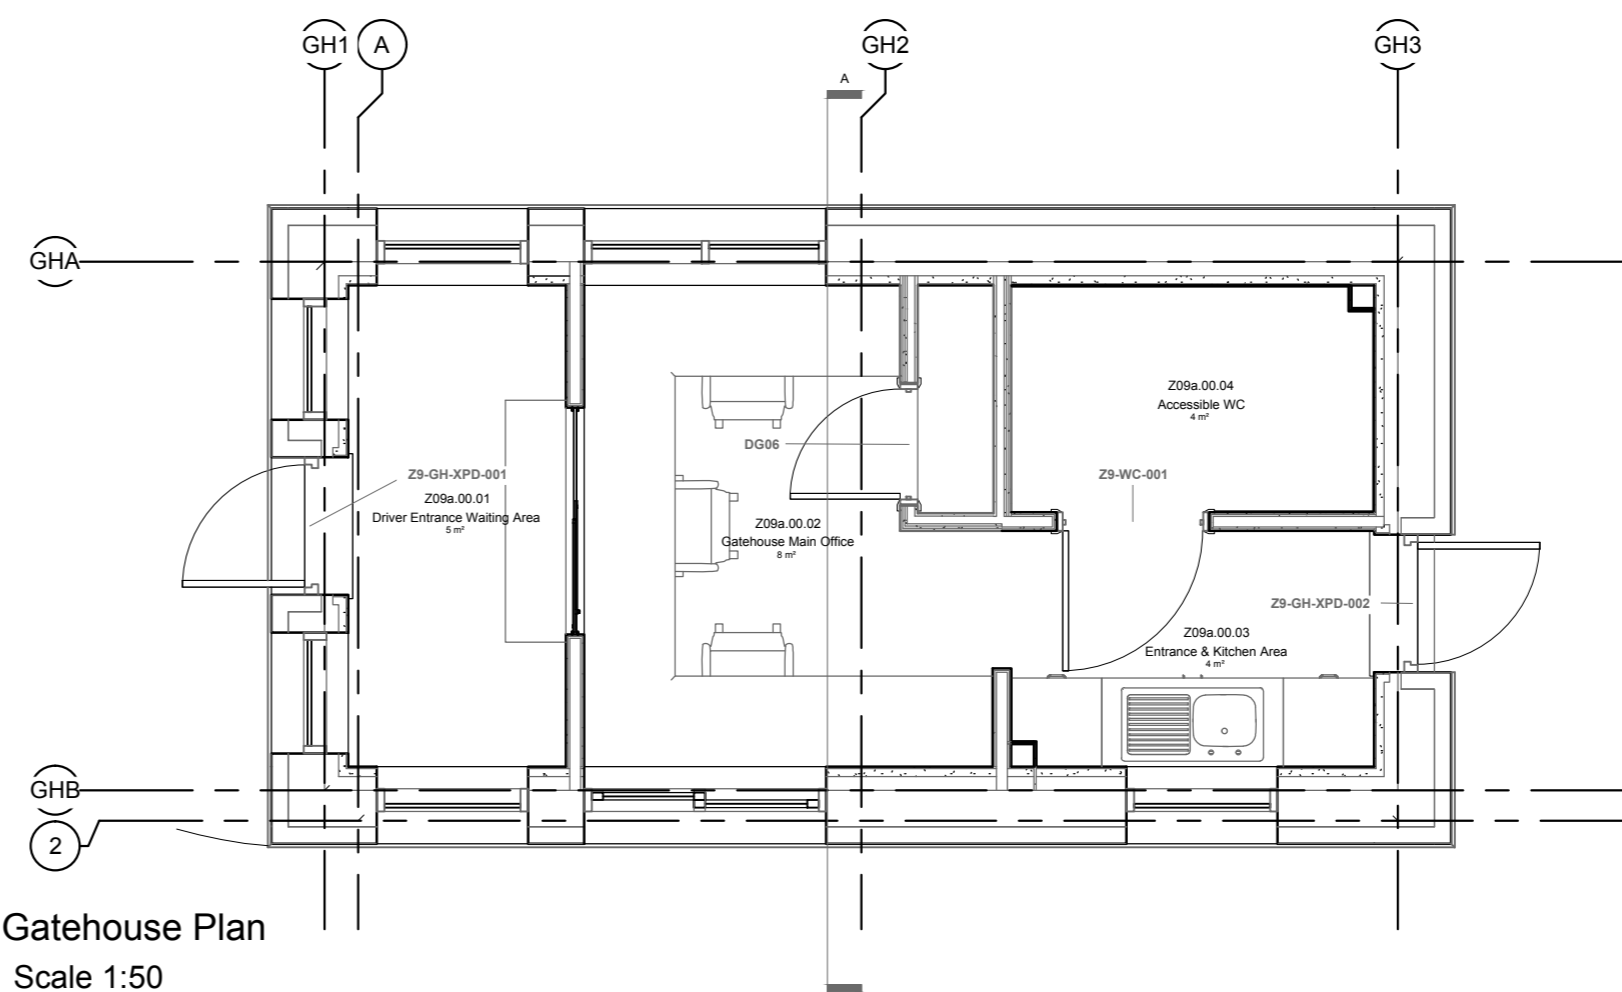

Gatehouse Plan  
Scale 1:50

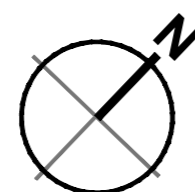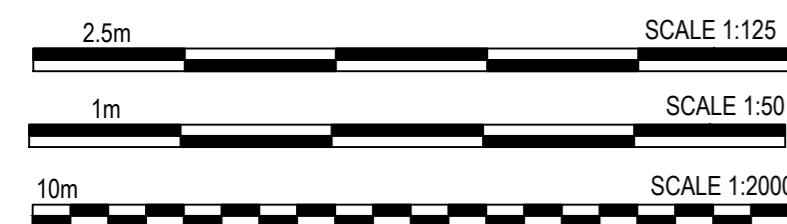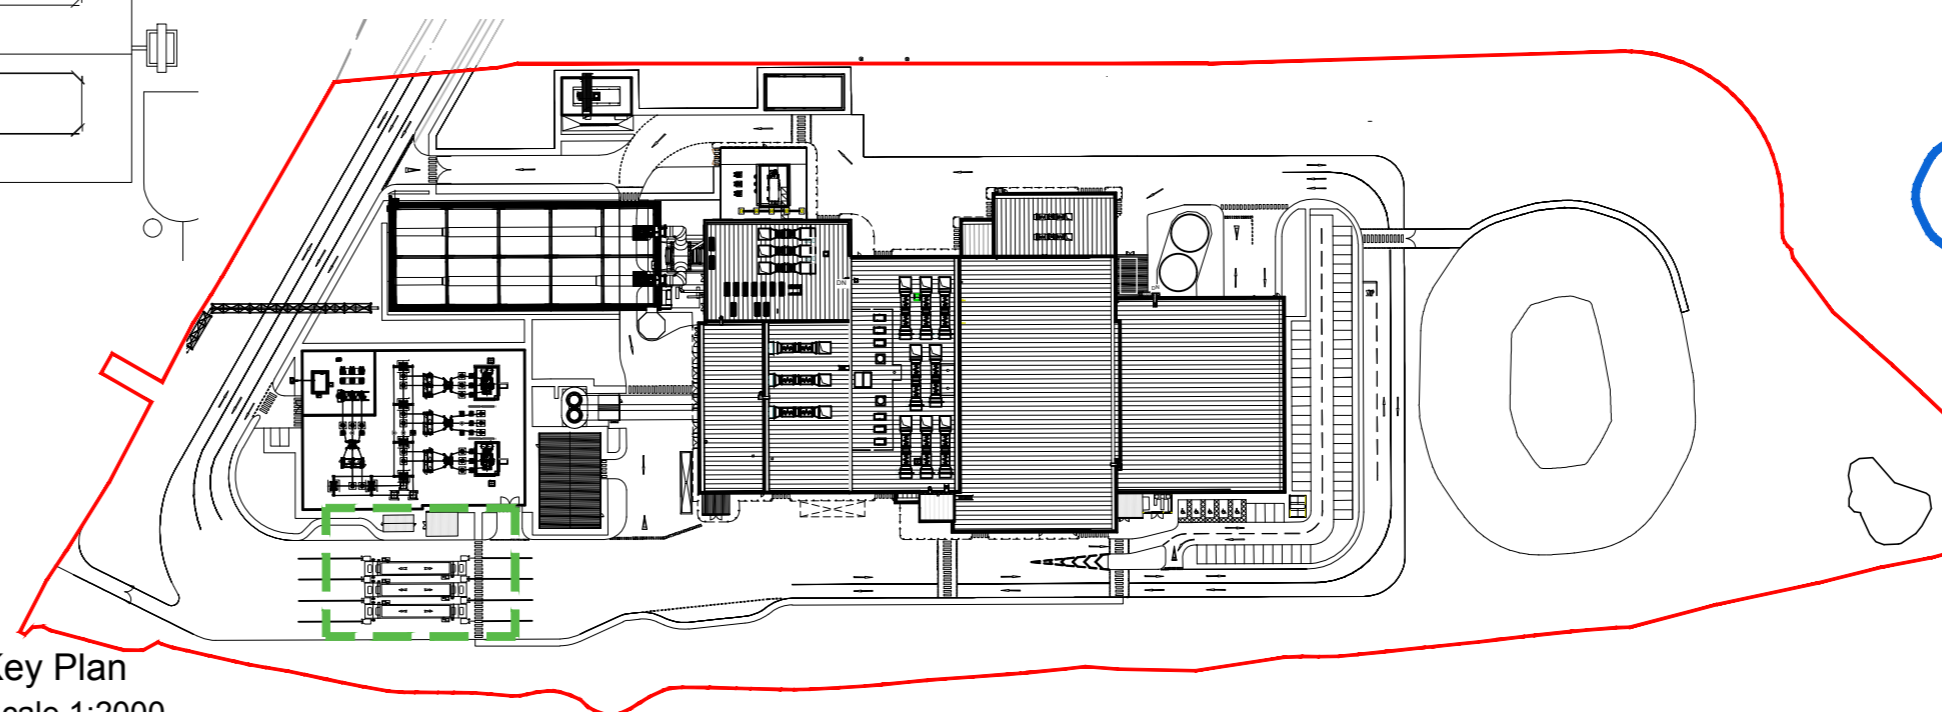

Drawing for **PLANNING** purposes only

L	Hibernacula added, contour lines and building labels removed.	BC	TFH	29.08.18
K	Topographical contour lines & building labels removed, hibernacula added	BC	TFH	30.08.18
J	Gatehouse detail revised to suit new site layout	PBR	TFH	27.07.18
H	Admin HVAC area roof added. Escape stairs amended to be un-enclosed stair.	JT	CMGD	28.02.17
G	Client logos updated. Steam export rack updated as per CNIM drawing.	JT	CMGD	14.02.17
F	Updated to suit 2016 NMA layout	JH	CD	11.01.17
E	Updated to suit current site layout received from EPC contractor.	MK	JAT	17.11.15
D	Updated as per client comments 26.10.16.	MK	JAT	29.10.15
C	Updated to suit current building layout received from EPC contractor.	MK	JAT	20.10.15
B	Keyplan updated. Client logo Updated.	AJL	RS	08.07.13
A	Gatehouse updated.	JAT	SG	08.10.12

rev	amendments	by	ckd	date

**RPS**

Sherwood House  
Sherwood Avenue  
Newark, Nottinghamshire  
NG24 1QQ

T +44 (0) 1636 605 700  
F +44 (0) 1636 610 696  
W [www.rpsgroup.com](http://www.rpsgroup.com)  
E [rpsnewark@rpsgroup.com](mailto:rpsnewark@rpsgroup.com)

Client **Wheelabrator TECHNOLOGIES**

Project **Kemsley Sustainable Energy Plant**

Title **Proposed Gatehouse Floor Plan and Elevation**

Drawing Status	Date Created	Drawing Scale
Preliminary	23.11.09	As Shown
Project Leader	Drawn By	Initial Review
AWY	SJLH	PRP

Drawing Number **16315 / A2 / P / 0172 L**