

notes :

1. If this drawing has been received electronically it is the recipient's responsibility to print the document to the correct scale.
2. All dimensions are in millimetres unless stated otherwise. It is recommended that information is not scaled off this drawing.
3. This drawing should be read in conjunction with all other relevant drawings and specifications.

10m SCALE 1:1000

Drawing for **PLANNING** purposes only  
 Content of drawing based on UMC drawing number AAK-04-200202\_UMG0910.  
 Reproduced with permission

|          |  |     |      |          |
|----------|--|-----|------|----------|
| <b>H</b> | Water treatment label changed to ID Fan Roof   | BC  | TFH  | 31.08.18 |
| <b>G</b> | Site layout revised, project base point revised to internal level as Arup's details                                      | PBR | ET   | 17.07.18 |
| <b>F</b> | Drawing and levels revised to suit current clients layout  | PBR | TFH  | 21.06.18 |
| <b>E</b> | Admin HVAC area roof added. Escape stairs amended to be un-enclosed stair. Landscaping and levels note added.            | JT  | CMGD | 28.02.17 |
| <b>D</b> | Updated to reflect current scheme.   | JT  | CMGD | 14.02.17 |
| <b>C</b> | Drawing updated to suit UI layout.   | AJL | ST   | 25.07.12 |
| <b>B</b> | Levels updated to suit revised site layout. Logos confirmed.   | AKC | RM   | 18/01/10 |
| <b>A</b> | BH 1-3 indicated. Ecological ditch position indicated. Drawing figure added. Levels updated to suit revised site layout. | JDW | RM   | 16/12/09 |

| rev | amendments | by | ckd | date |
|-----|------------|----|-----|------|
|-----|------------|----|-----|------|



Sherwood House  
 Sherwood Avenue  
 Newark, Nottinghamshire  
 NG24 1QQ

T +44 (0) 1636 605 700  
 F +44 (0) 1636 610 696  
 W www.rpsgroup.com  
 E rpsnewark@rpsgroup.com



Client  
 Project **Kemsley Sustainable Energy Plant**


Title  
**Proposed Levels/ Site Plan**

|                                      |                                       |                                |
|--------------------------------------|---------------------------------------|--------------------------------|
| Drawing Status<br><b>Preliminary</b> | Date Created<br><b>September 2009</b> | Drawing Scale<br><b>1:1000</b> |
| Project Leader<br><b>AWY</b>         | Drawn By<br><b>AKC</b>                | Initial Review<br><b>ST</b>    |

Drawing Number  
**16315 / A1 / 0600**

Rev  
**H**

**FIGURE 4.26D**

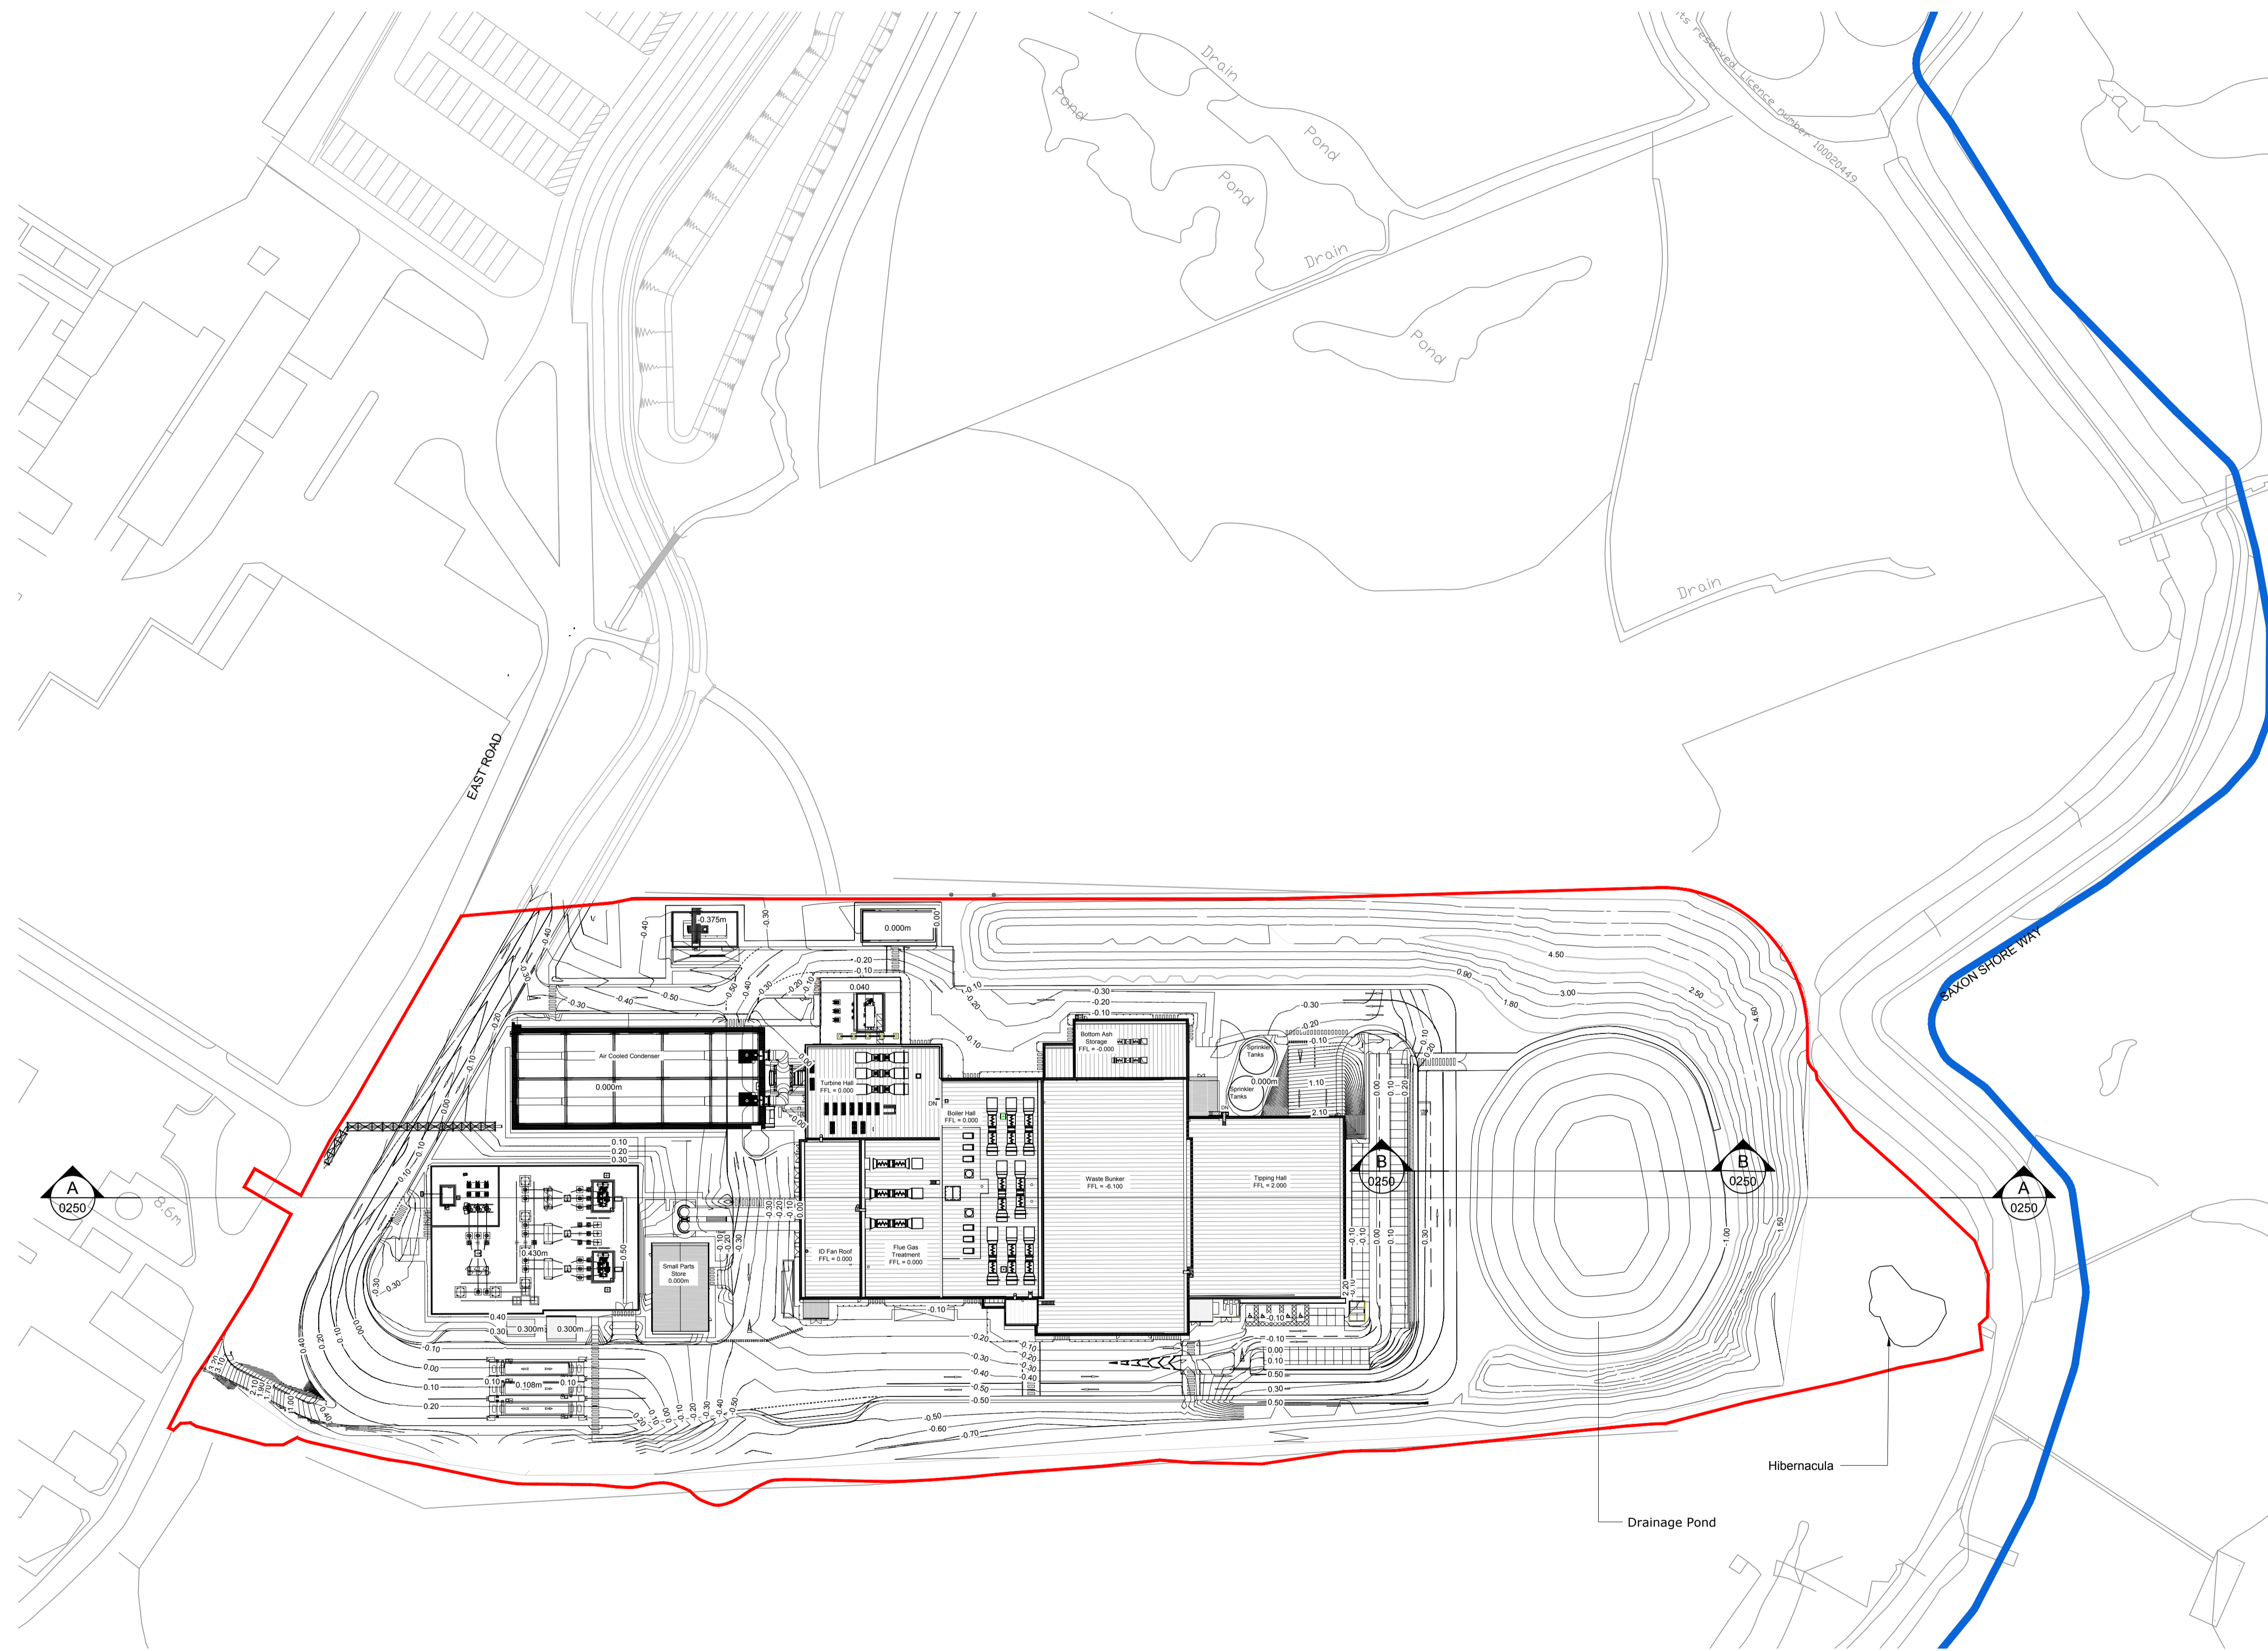

Proposed Levels  
 Scale 1:1000

Refer to Figure 4.24 for site sections A-A and B-B

All levels obtained from ARUP  
 CAD information issued 13/07/18

All levels relative to Arup internal datum 0.00