



notes :

1. If this drawing has been received electronically it is the recipient's responsibility to print the document to the correct scale.
2. All dimensions are in millimetres unless stated otherwise. It is recommended that information is not scaled off this drawing.
3. This drawing should be read in conjunction with all other relevant drawings and specifications.
4. Internal dimensions to be confirmed at a later date.

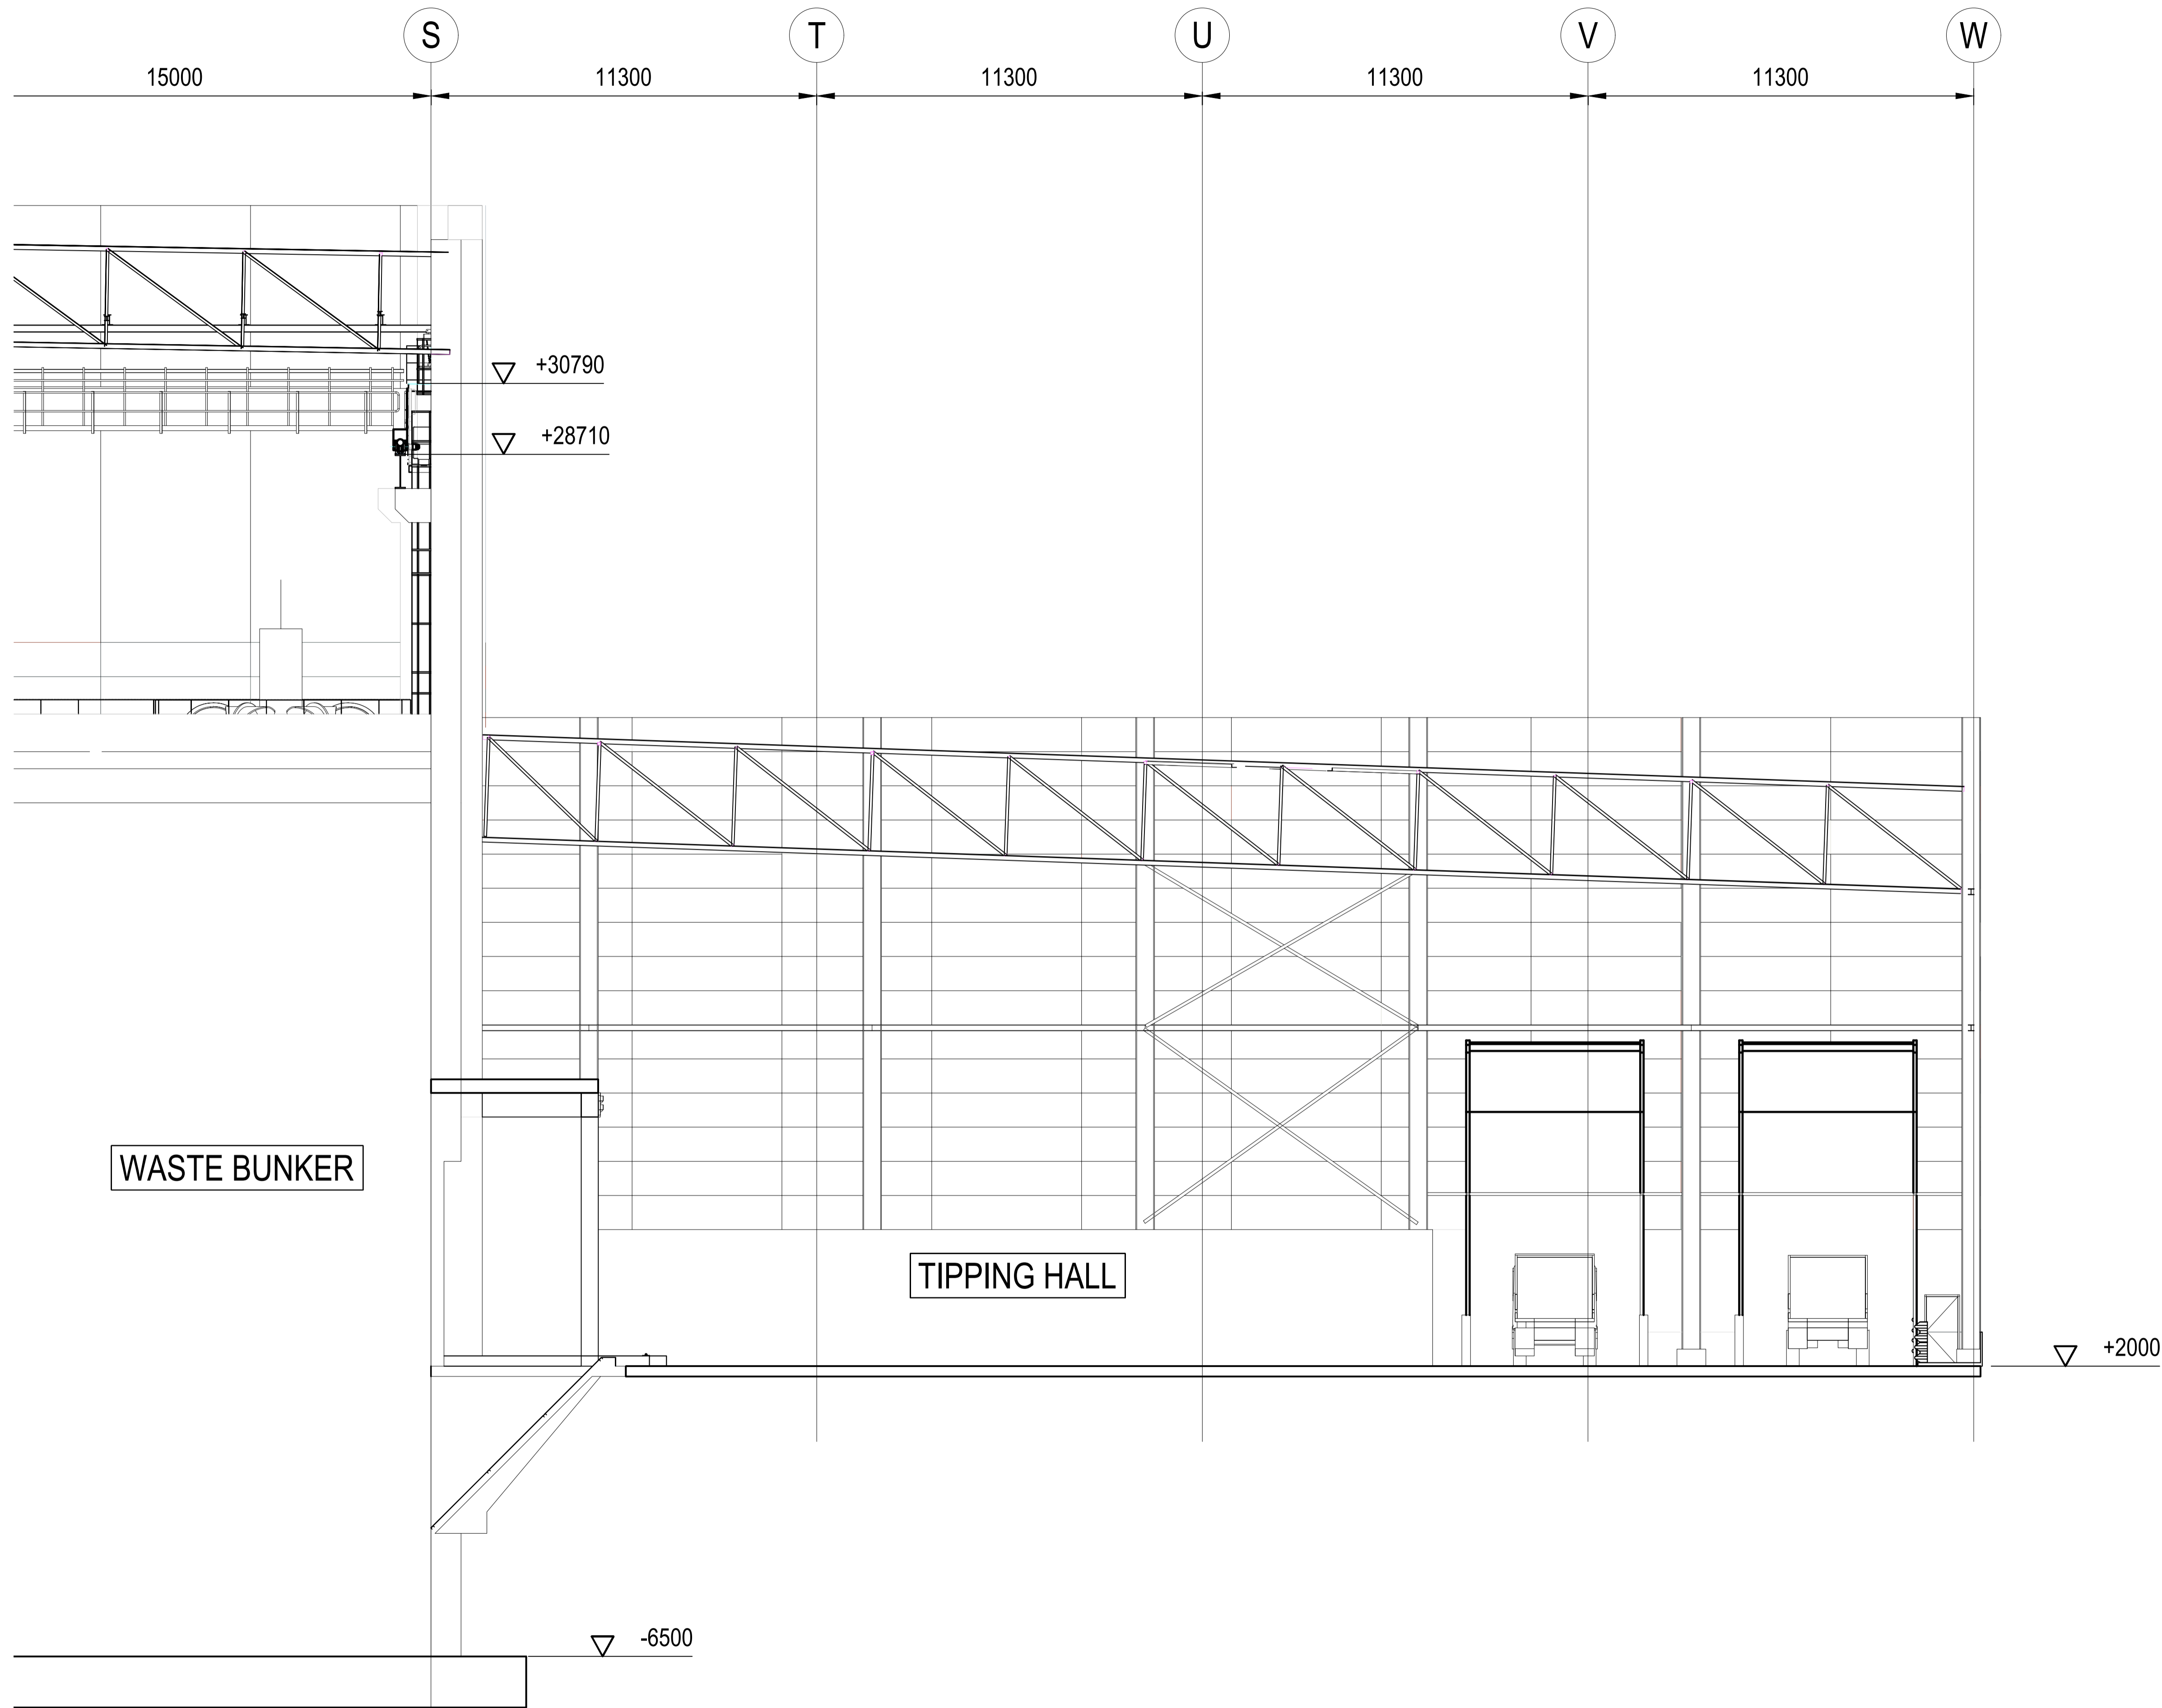

WASTE BUNKER

TIPPING HALL

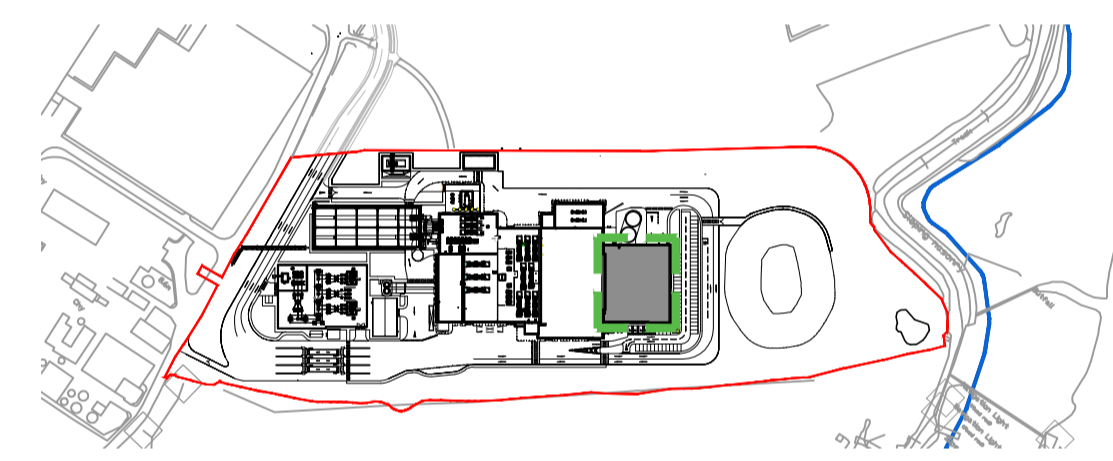

Keyplan
Scale 1:5000

Drawing for **PLANNING** purposes only

Content of drawing based on CNIM drawing number 50250202_64G1004. Reproduced with permission

D	Hibernacula added, site plan contours removed.	BC	TFH	31.08.18
C	Site Key Plan Updated	PBR	TFH	22.06.18
B	Client logos updated. Steam export rack updated as per CNIM drawing.	JT	CMGD	14.02.17
A	Section and Site Plan updated.	JH	CMGD	11.01.17

rev	amendments	by	ckd	date
-----	------------	----	-----	------



Sherwood House
Sherwood Avenue
Newark, Nottinghamshire
NG24 1QQ

T +44 (0) 1636 605 700
F +44 (0) 1636 610 696
W www.rpsgroup.com
E rpsnewark@rpsgroup.com



Project: **Kemsley Sustainable Energy Plant**

Title: **Tipping Hall Section A-A**

Drawing Status	Date Created	Drawing Scale
Preliminary	10.07.13	1:100
Project Leader	Drawn By	Initial Review
AWY	AJL	SG

Drawing Number: **16315 / A1 / P / 0202 D**

FIGURE 4.32D

Section A-A
Scale 1:100

