
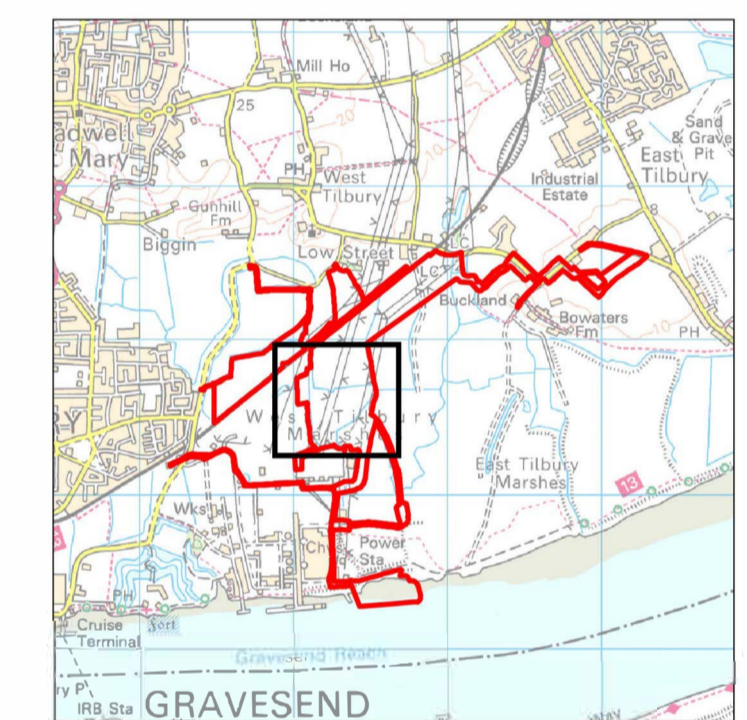
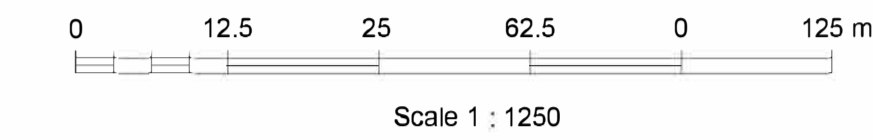


Notes

1. This drawing has been prepared in accordance with the scope of RPS's appointment with its client and is subject to the terms and conditions of that appointment. RPS accepts no liability for any use of this document other than by its client and only for the purposes for which it was prepared and provided.
2. If received electronically it is the recipient's responsibility to print to correct scale. Only written dimensions should be used.
3. This drawing should be read in conjunction with all other relevant drawings and specifications.

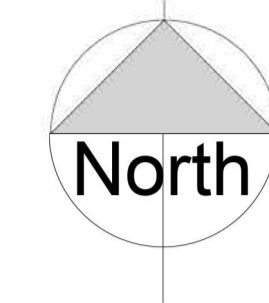

P10	Order limits updated	TD	13/11/20
P09	Stack configuration updated	DC	TFH 21/05/20
P08	Carbon capture area amended	ET	TFH 12/02/20
P07	Red line boundary amended	ET	TFH 12/02/20
P06	CCR area amended, north arrow & scale bar moved	ET	TFH 10/02/20
P05	Eastern attenuation pond altered to suit drainage strategy	TFH	TFH 11/11/19
P04	CCR extended, engine houses amended, Annotations amended all as per comments received	ET	TFH 19/12/18
P03	Co-ordinates added to drawing	ET	TFH 14/11/18
P02	33kV substation size reduced, 275kV substation increased, engine houses moved north to suit	TFH	ET 08/11/18
P01	First Issue	TFH	ET 07/11/18
Rev	Description	By	Ckd Date

APPF Regulations Reference: 5(2)(c)
Application Document Number AZ.7: Illustrative Site Layout Plans



Suite D10, Josephs Well, Hanover Walk
Leeds, West Yorkshire LS3 1AB, United Kingdom
T:0113 220 6190 E: rpsnewark@rpsgroup.com



Client
Thurrock Flexible Generation Plant

Title
Site Plan Option 1A

Status	Scale @A1	Date Created
Preliminary	1 : 1250	07/11/18
Task Team Manager	Information Author	Task Information Manager
TFH	TFH	ET





Document Number	Suitability	Revision
RPS-SI-XX-DR-A-5000	S0	P09
RPS Project Number	rpsgroup.com	
NK019512		

Site Plan 12.5MW Engines / Battery Containers



Notes

1. This drawing has been prepared in accordance with the scope of RPS's appointment with its client and is subject to the terms and conditions of that appointment. RPS accepts no liability for any use of this document other than by its client and only for the purposes for which it was prepared and provided.
2. If received electronically it is the recipient's responsibility to print to correct scale. Only written dimensions should be used.
3. This drawing should be read in conjunction with all other relevant drawings and specifications.

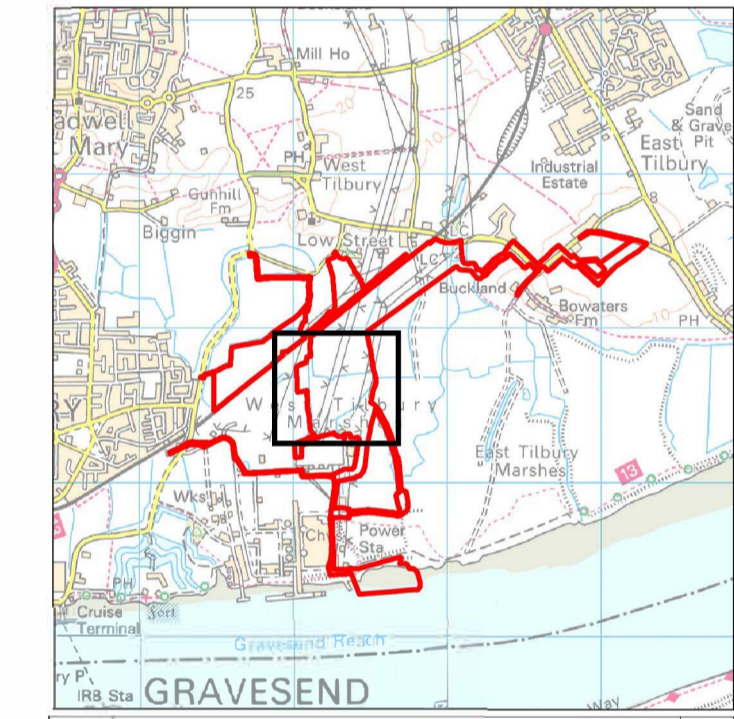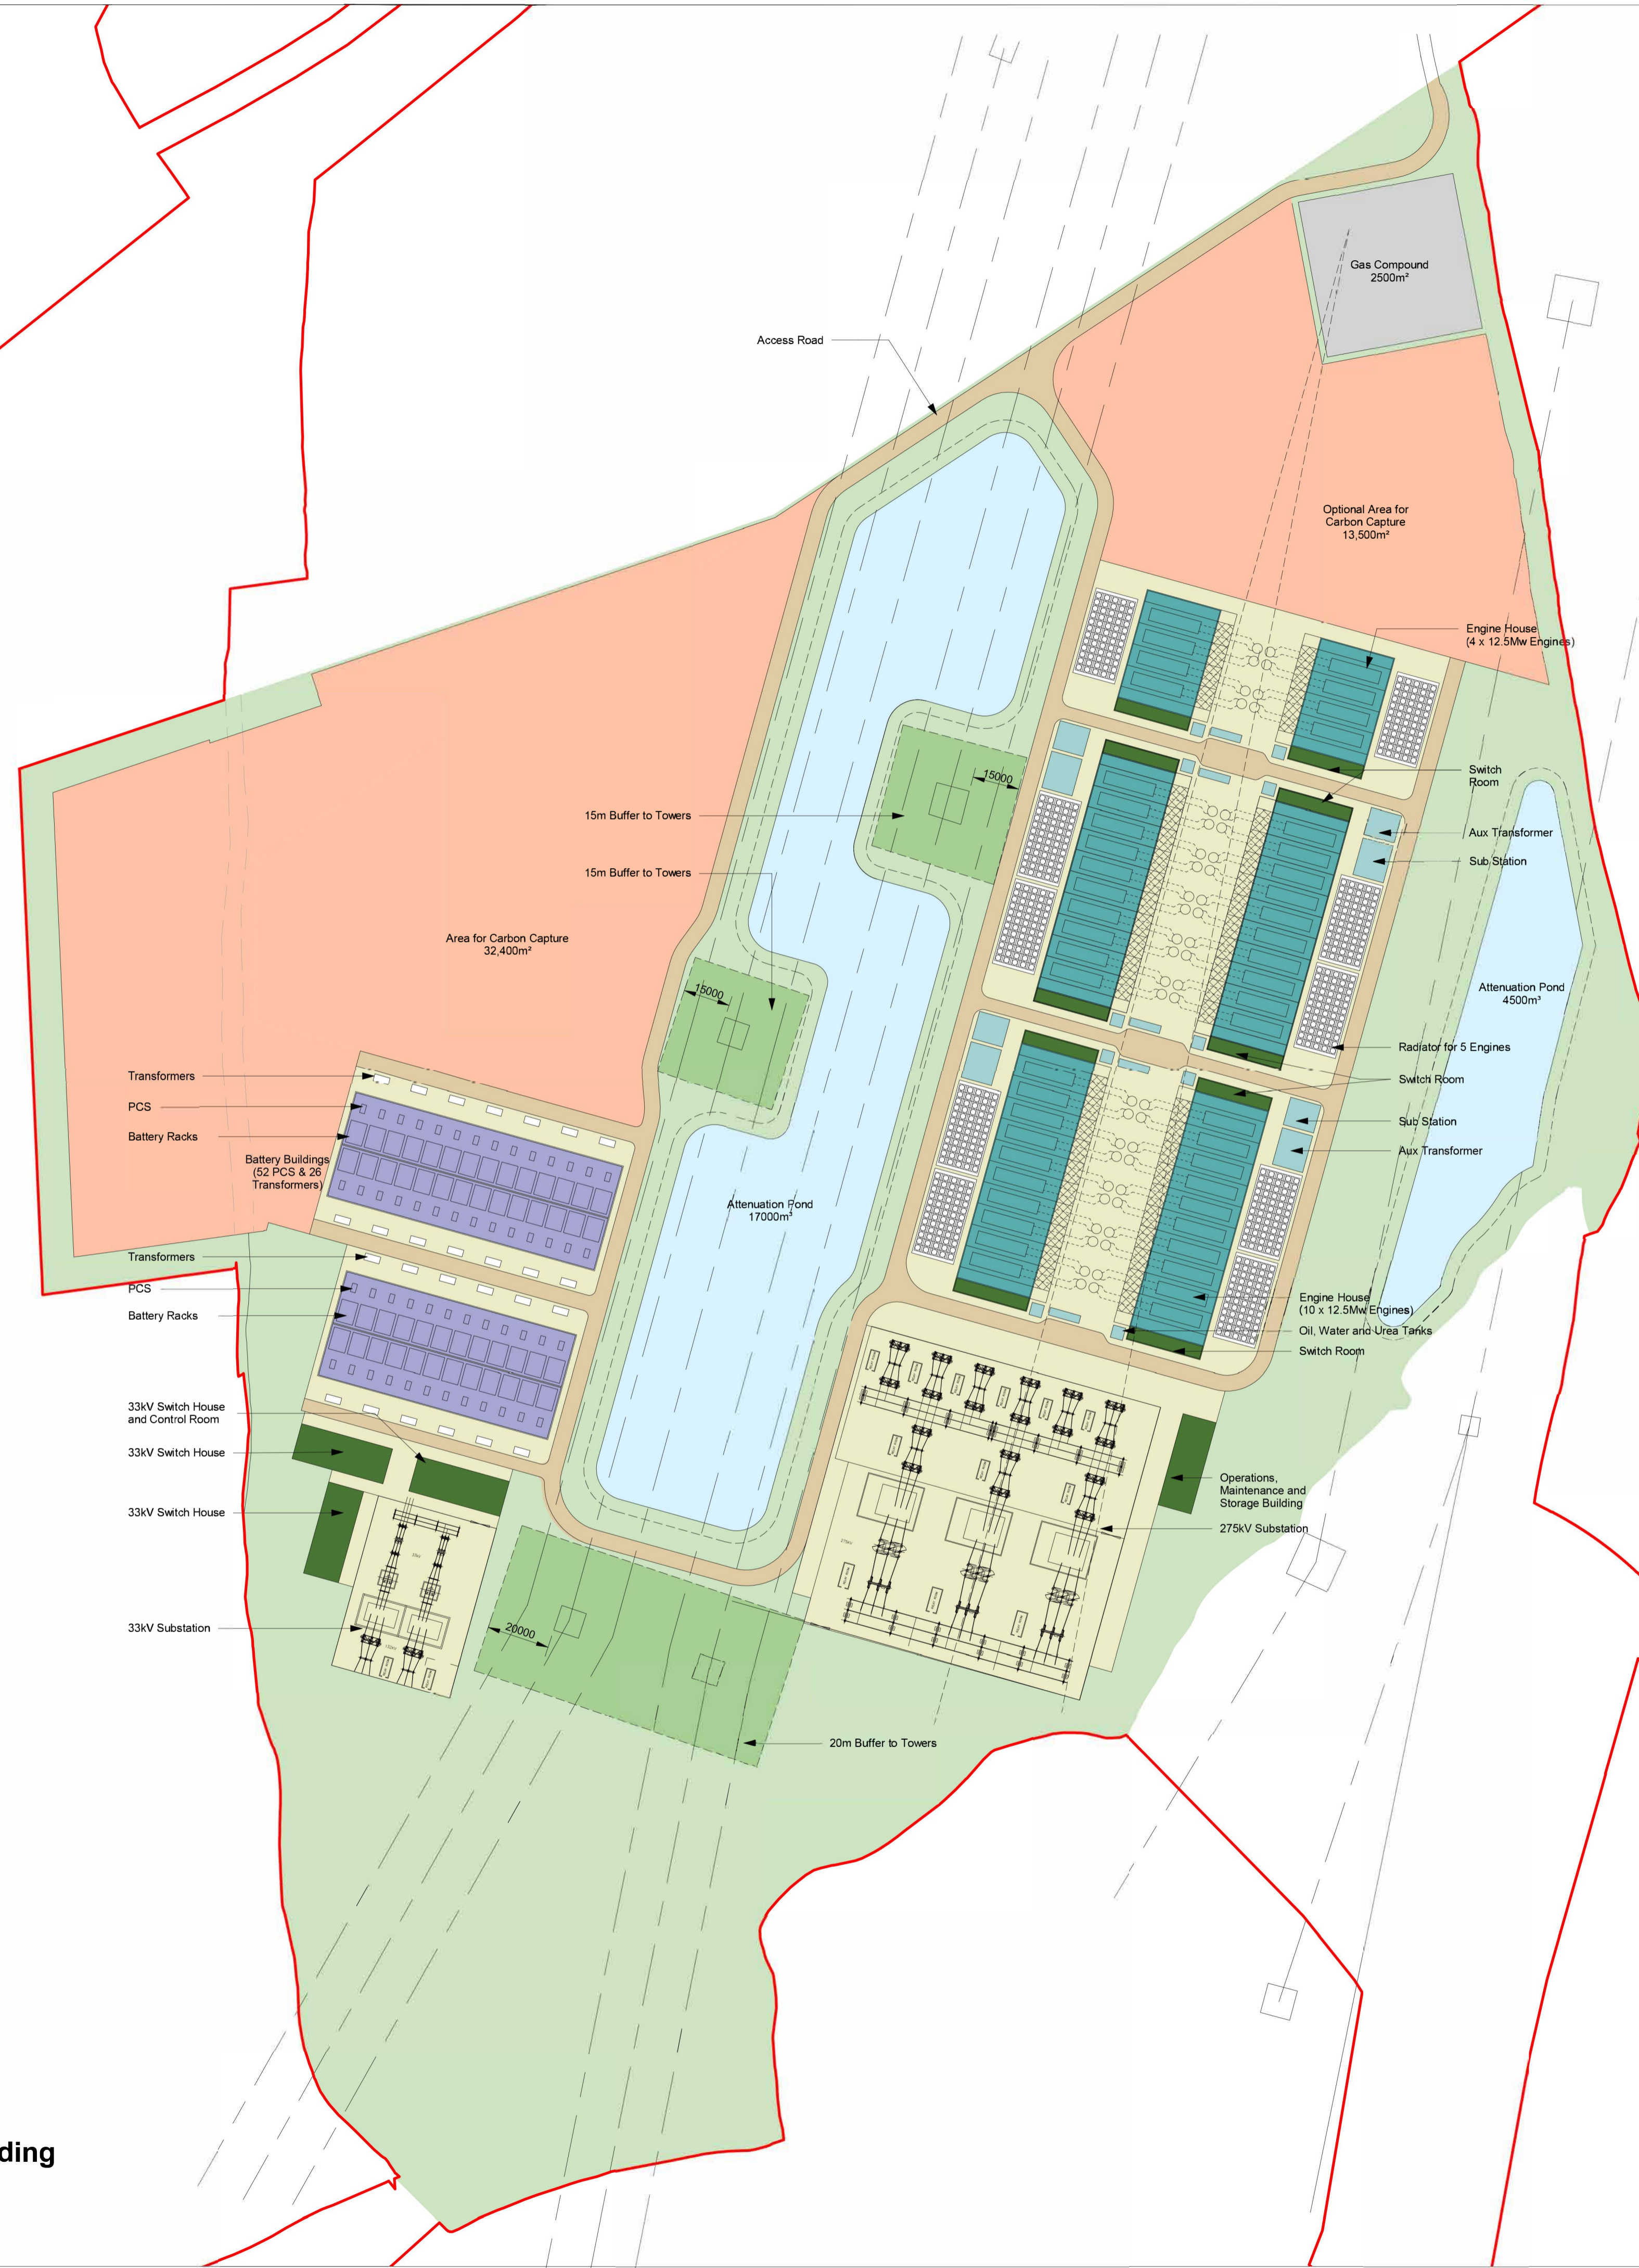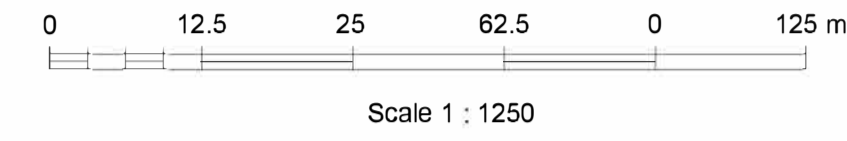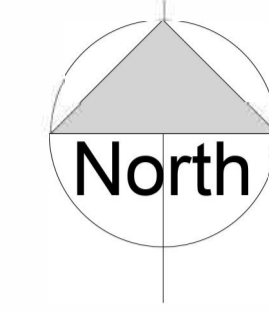

Rev	Description	By	Ckd	Date
P09	Order limits updated		TD	13/11/20
P08	Stack configuration updated		DC	TFH 18/05/20
P07	Carbon capture area amended		ET	TFH 12/02/20
P06	Red line boundary amended		ET	TFH 12/02/20
P05	CCR area amended, north arrow & scale bar moved		ET	TFH 10/02/20
P04	Eastern attenuation pond altered to suit drainage strategy		TFH	TFH 11/11/19
P03	CCR extended, engine houses amended, Annotations amended all as per comments received		ET	TFH 11/01/19
P02	Annotations amended		ET	TFH 07/12/18
P01	Initial Issue		ET	TFH 15/11/18

APFP Regulations Reference: 5(2)(c)
Application Document Number A2.7: Illustrative Site Layout Plans



Suite D10, Josephs Well, Hanover Walk
Leeds, West Yorkshire LS3 1AB, United Kingdom
T:0113 220 6190 E: rpsnewark@rpsgroup.com



Client
Thurrock Flexible Generation Plant

Title
Site Plan Option 1B

Status	Scale @A1	Date Created
Preliminary	1 : 1250	13/11/18
Task Team Manager	Information Author	Task Information Manager
TFH	ET	TFH

Document Number
RPS-SI-XX-DR-A-5001

RPS Project Number
NK019512

Suitability
S0




Revision
P08

rpsgroup.com

Site Plan 12.5MW Engines / Battery Building

Notes

1. This drawing has been prepared in accordance with the scope of RPS's appointment with its client and is subject to the terms and conditions of that appointment. RPS accepts no liability for any use of this document other than by its client and only for the purposes for which it was prepared and provided.
2. If received electronically it is the recipient's responsibility to print to correct scale. Only written dimensions should be used.
3. This drawing should be read in conjunction with all other relevant drawings and specifications.

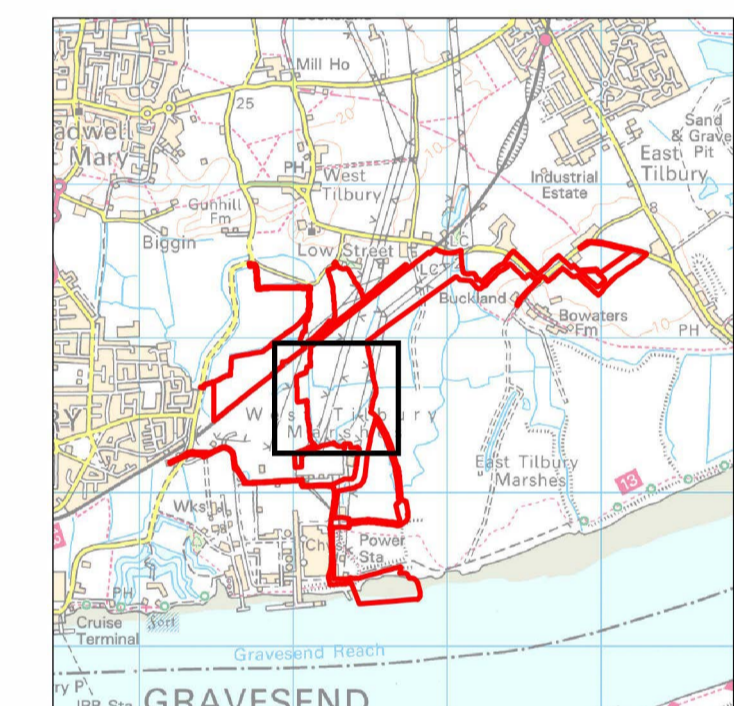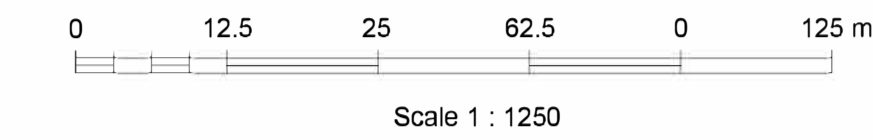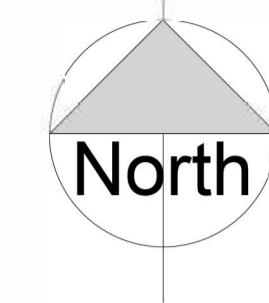

Rev	Description	By	Ckd	Date
P09	Order limits updated		TD	13/11/20
P08	Stack configuration updated		DC	TFH 18/05/20
P07	Carbon capture area amended		ET	TFH 12/02/20
P06	Red line boundary amended		ET	TFH 12/02/20
P05	CCR area amended, north arrow & scale bar moved		ET	TFH 10/02/20
P04	Eastern attenuation pond altered to suit drainage strategy		TFH	TFH 11/11/19
P03	CCR extended, engine houses amended, Annotations amended all as per comments received		ET	TFH 19/12/18
P02	Additional radiators and switch rooms added to bank of 4 engines		ET	TFH 23/11/18
P01	Initial Issue		ET	NB 13/11/18

APPF Regulations Reference: 5(2)(c)
Application Document Number A2.7. Illustrative Site Layout Plans



Suite D10, Josephs Well, Hanover Walk
Leeds, West Yorkshire LS3 1AB, United Kingdom
T:0113 220 6190 E: rpsnewark@rpsgroup.com



Client: **Thurrock Power**
Project: **Thurrock Flexible Generation Plant**
Title: **Site Plan Option 2A**

Status	Scale @A1	Date Created
Preliminary	1 : 1250	12/11/18
Task Team Manager	Information Author	Task Information Manager
TFH	ET	TFH





Document Number
RPS-SI-XX-DR-A-5010
Project Code - Originator - Zone - Level - Type - Role - Drawing Number
RPS Project Number
NK019512
rpsgroup.com

Suitability	Revision
S0	P08

Site Plan 18.4MW Engines / Battery Containers

Notes

1. This drawing has been prepared in accordance with the scope of RPS's appointment with its client and is subject to the terms and conditions of that appointment. RPS accepts no liability for any use of this document other than by its client and only for the purposes for which it was prepared and provided.
2. If received electronically it is the recipient's responsibility to print to correct scale. Only written dimensions should be used.
3. This drawing should be read in conjunction with all other relevant drawings and specifications.

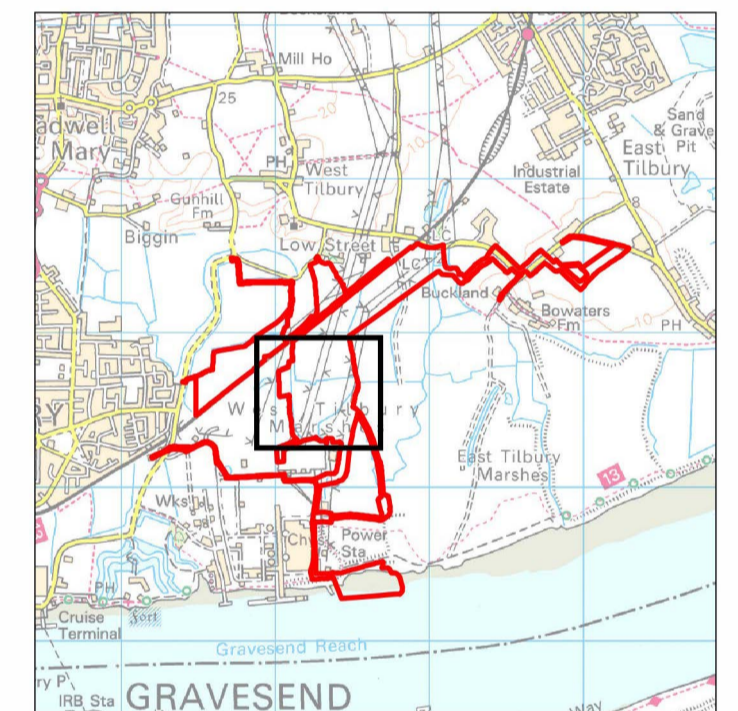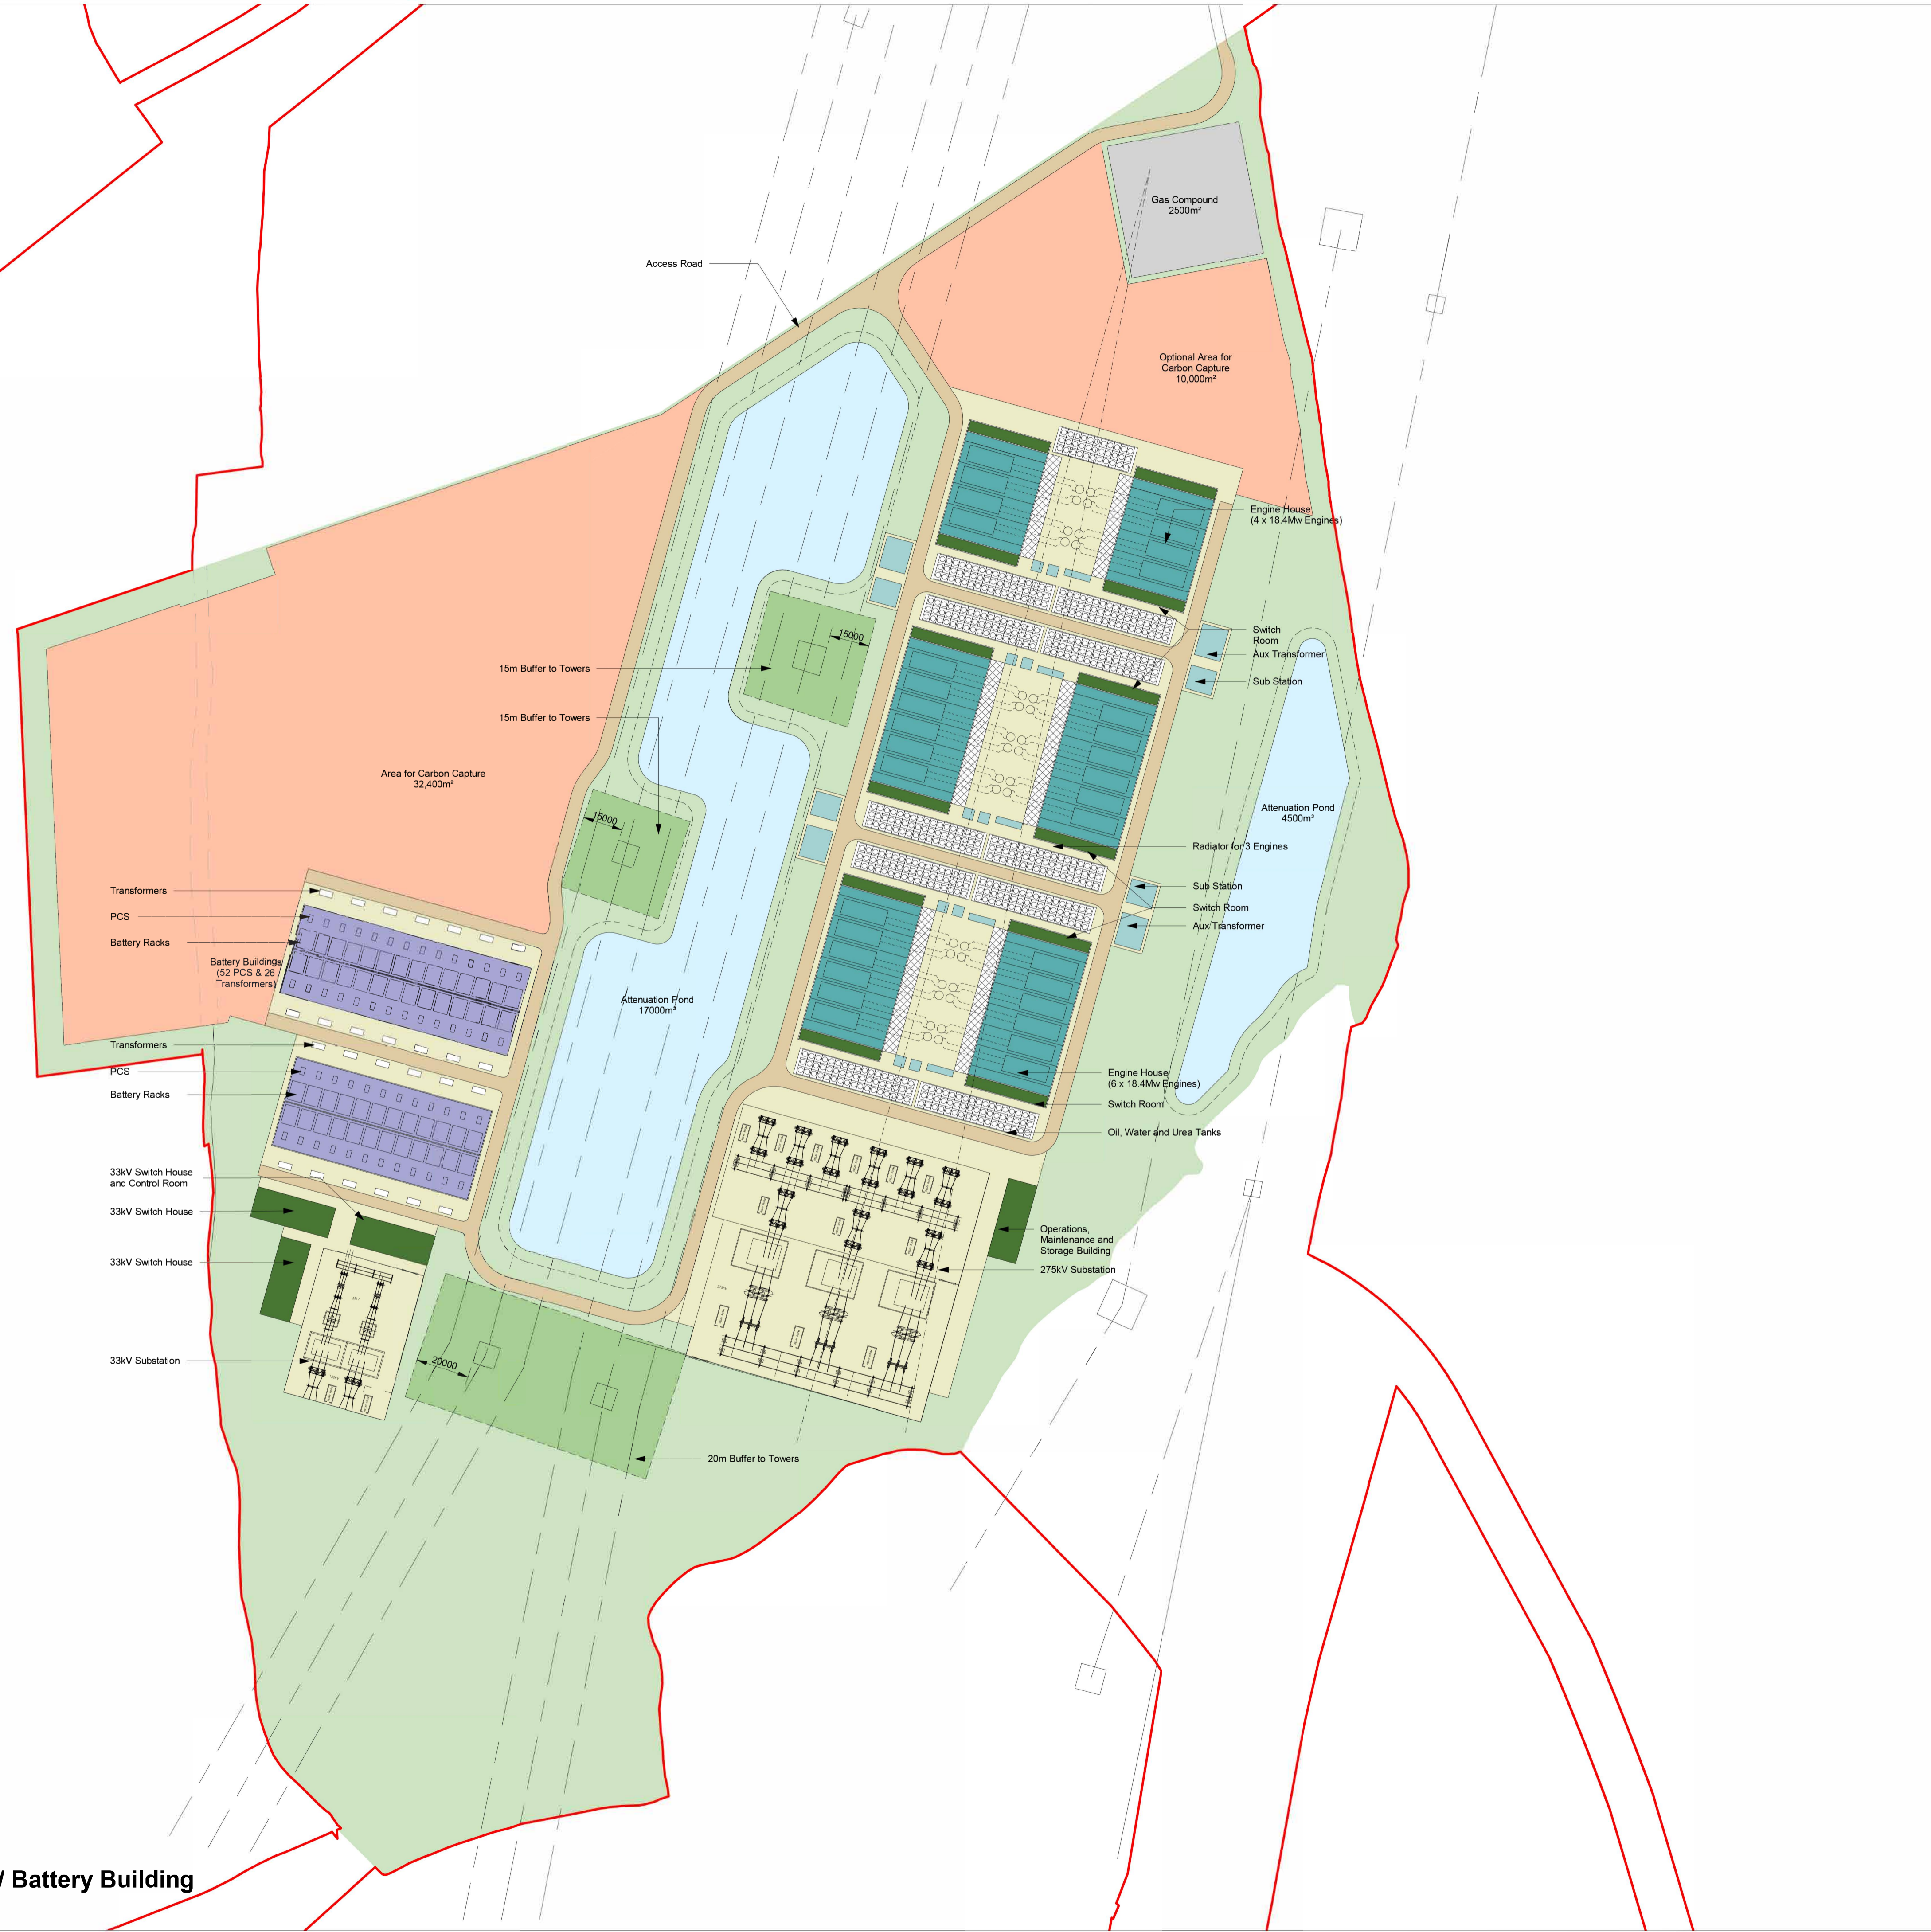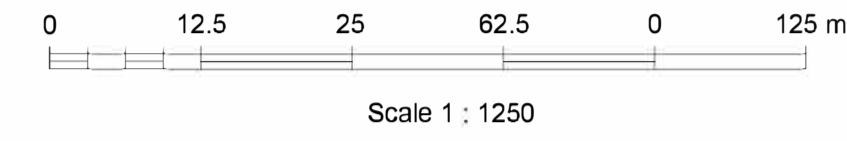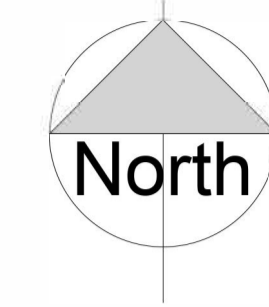

Rev	Description	By	Ckd	Date
P09	Order limits updated	TD		13/11/20
P08	Stack configuration updated	DC	TFH	18/05/20
P07	Carbon capture area amended	ET	TFH	12/02/20
P06	Red line boundary amended	ET	TFH	12/02/20
P05	CCR area amended, north arrow & scale bar moved	ET	TFH	10/02/20
P04	Eastern attenuation pond altered to suit drainage strategy	TFH	TFH	11/11/19
P03	CCR extended, engine houses amended, Annotations amended all as per comments received	ET	TFH	11/01/19
P02	Annotations amended	ET	TFH	07/12/18
P01	Initial Issue	ET	TFH	16/11/18

APPF Regulations Reference: 5(2)(c)
Application Document Number A2.7: Illustrative Site Layout Plans



Suite D10, Josephs Well, Hanover Walk
Leeds, West Yorkshire LS3 1AB, United Kingdom
T:0113 220 6190. E:rpsnewark@rpsgroup.com



Client: Thurrock Power
Project: Thurrock Flexible Generation Plant
Title: Site Plan Option 2B

Status	Scale @A1	Date Created
Preliminary	1 : 1250	14/11/18
Task Team Manager	Information Author	Task Information Manager
TFH	ET	TFH

Document Number: RPS-SI-XX-DR-A-5011
Project Code - Originator - Zone - Level - Type - Role - Drawing Number
RPS Project Number: NK019512
Sustainability: S0
Revision: P08
rpsgroup.com

Site Plan 18.4MW Engines / Battery Building