



# Little Crow

*Solar Park*

*Little Crow Solar Park, Scunthorpe*


## **53FT BATTERY CONTAINER PLAN & 3D VIEW**

Revision:  
APFR Reg:  
PINS Reference:


Submission  
5(2)(o)  
EN010101

Author:  
Date:

G2  
October 2020

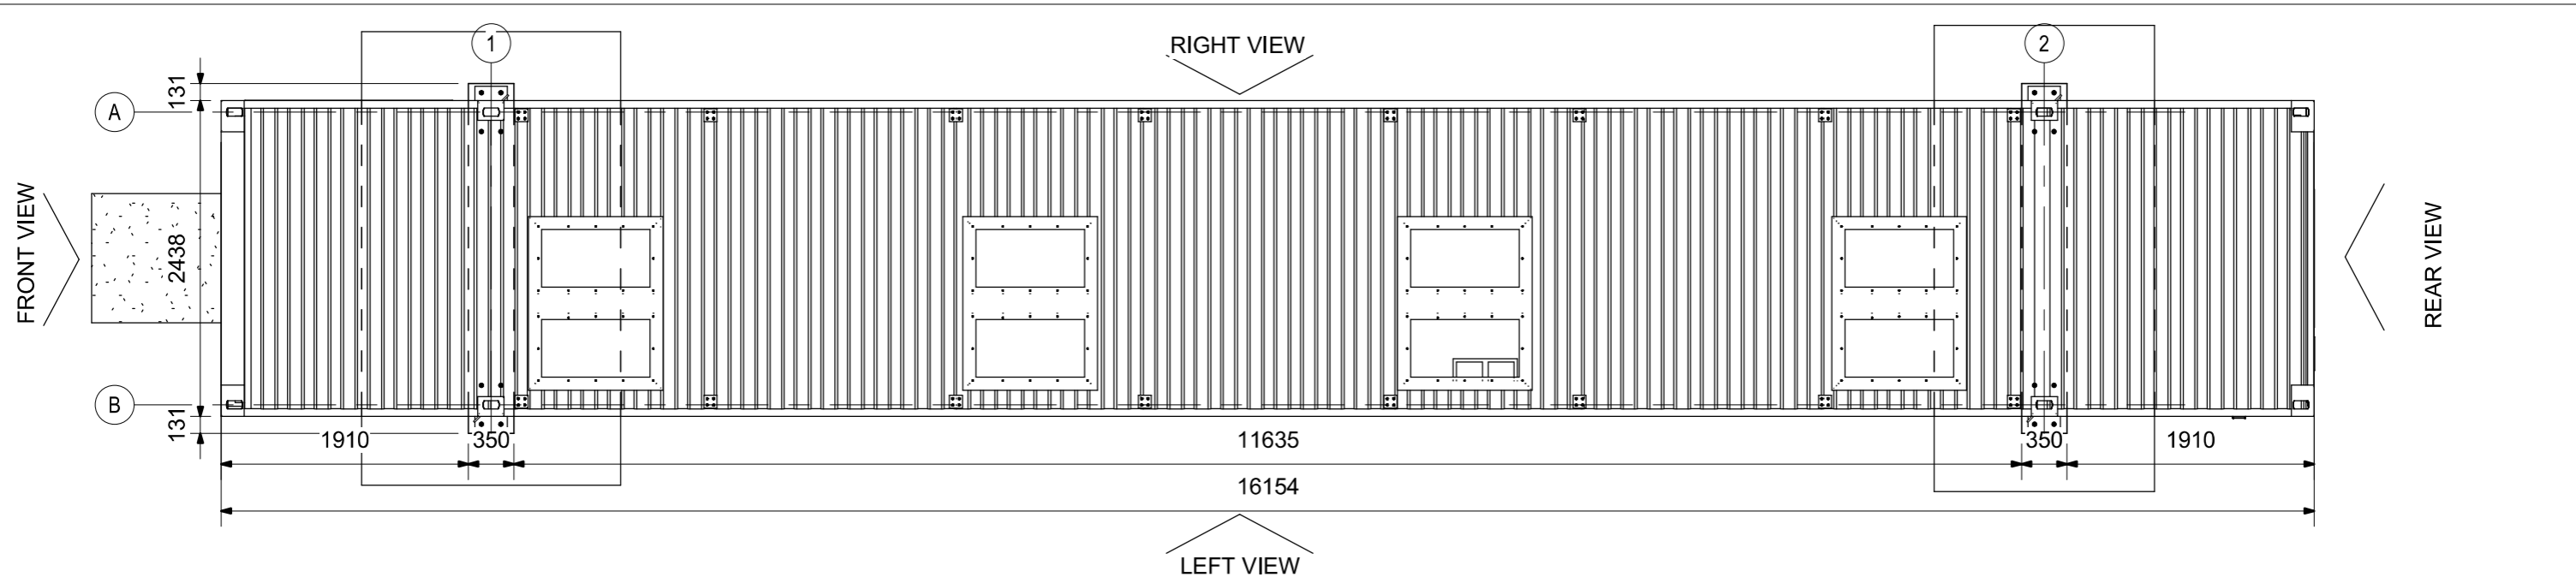

1 Floor Plan Layout  
1:50

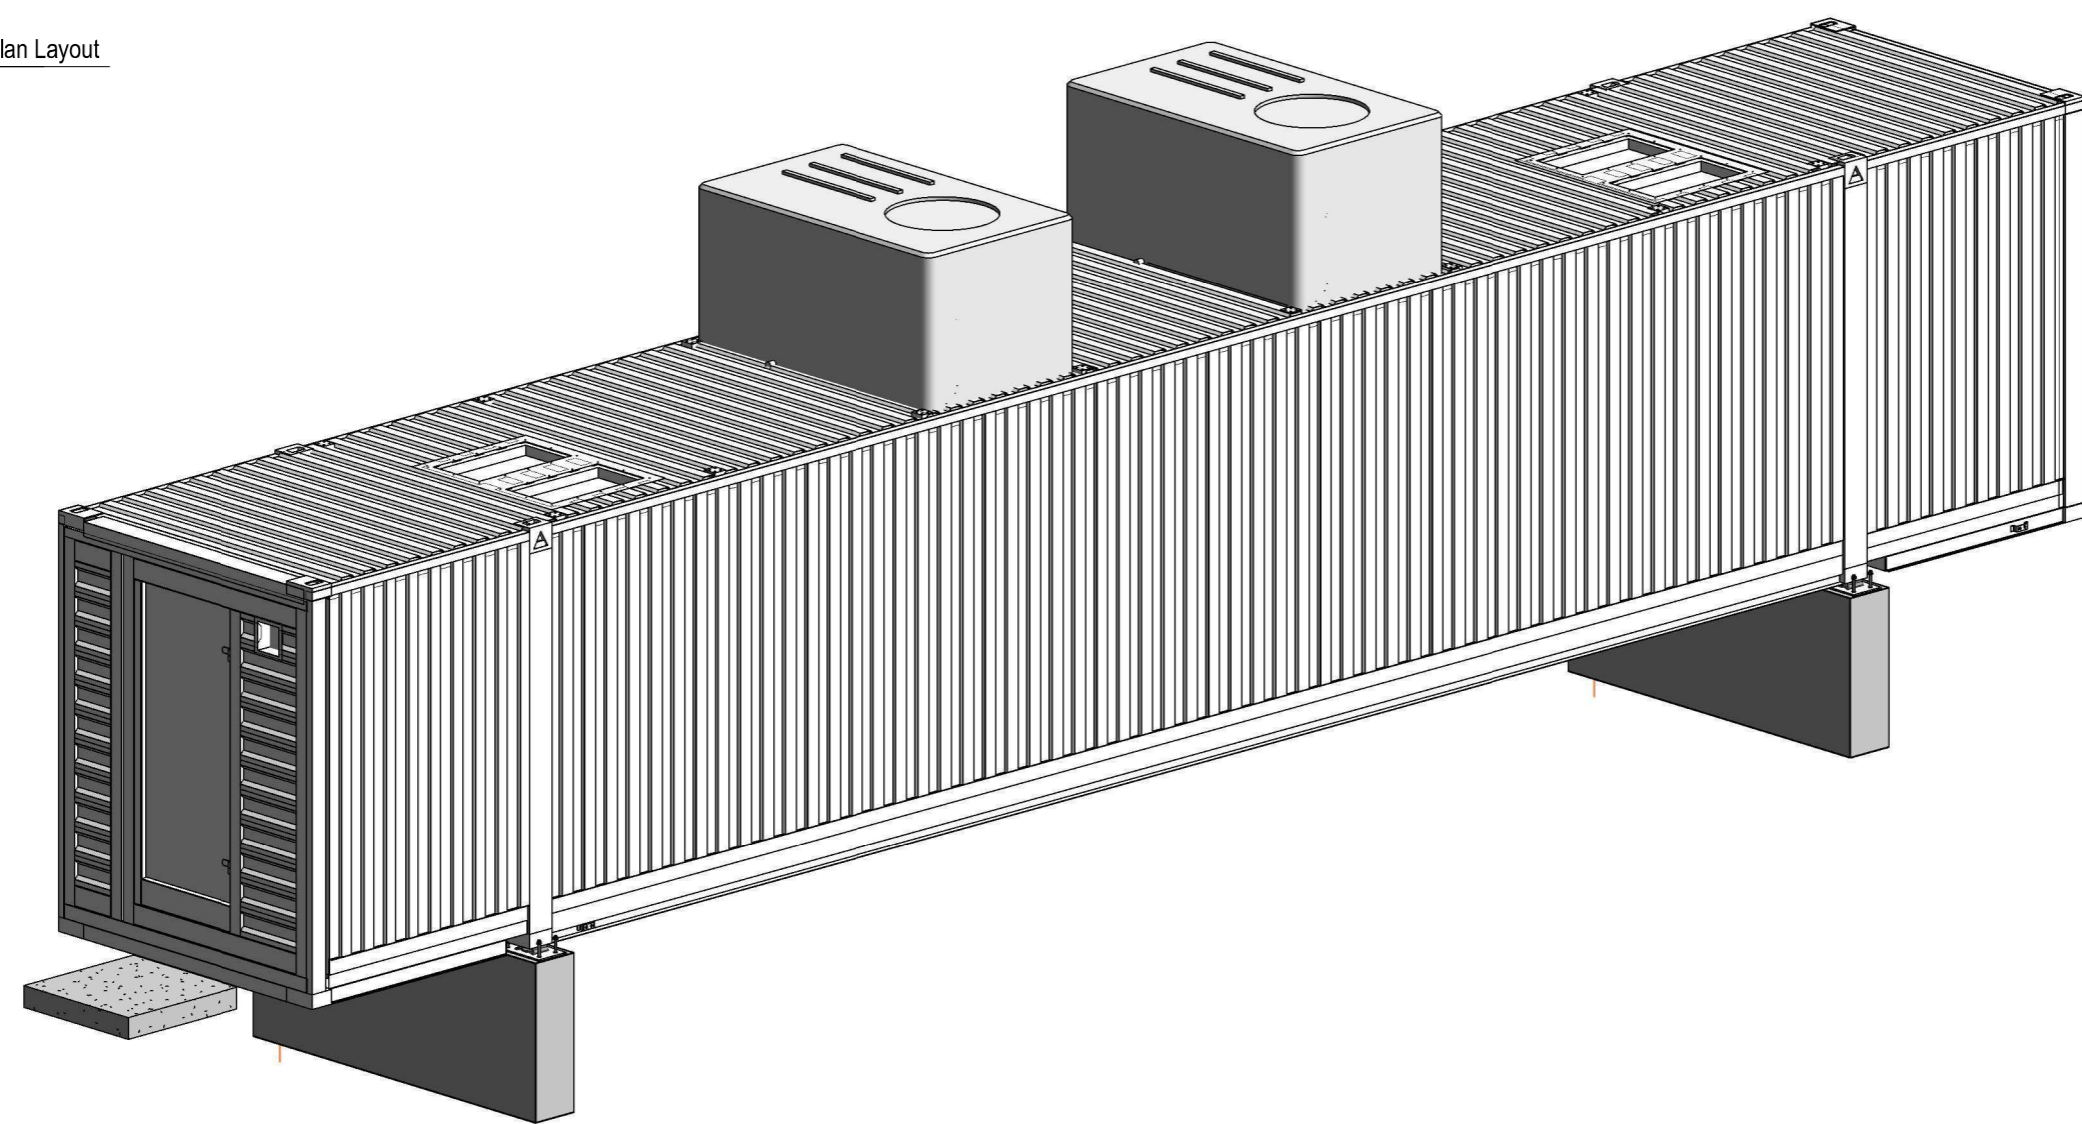

2 3D View



Rev	Date	Revision Description	Drawn/Checked	Approved

Revision Schedule

Document Reference No. 2.31 LC DRW

APFP Regulation 5(2)(o)

All reasonable care and diligence has been taken in the accuracy & content of this drawing. g2Energy advises that care is taken if you should scale items from this drawing. g2Energy should be consulted prior to the re-use of this drawing.

No part of this drawing may be reproduced, transcribed, stored in a retrieval system, or transmitted in any form or by any means, electronic mechanical, photocopying, recording or otherwise, without the prior written permission of the copyright owner

© 2020 Copyright of G2 Energy Limited. All rights reserved.



Olney Office Park, 1 Osier Way, Olney, Buckinghamshire  
MK46 5FP United Kingdom  
Telephone: 01234 482482 Faxsimile: 01234 241312  
Web: www.g2energy.co.uk e-mail: enquiries@g2energy.co.uk

Project Number: P2064

Project Title: Little Crow Solar Park

Client(s): INRG Solar (Little Crow) Ltd

Project Issue Date: June 2020

Drawn By: SF Checked By: EG Approved By: EG

Drawing Number: P2064(01)-25-01 Revision:

Drawing Name: 53ft Battery Container Plan & 3D View

Sheet Print Stamp: 11/06/2020 09:57:46

Scale: 1:50 @Paper Size: A3

Drawing Status: SUBMISSION

