


Site Plan:		Scale: 1:130000	
Interest:	N/A	Rev	Date
Location:	North East Norfolk	-	04.01.2023
Coords:	616,758 322,773	Description	First Issue
Scheme Name:		Drawn:	PA
Sheringham Shoal Extension Project and Dudgeon Extension Project		Approved:	SB
Drawing Name:		Sheet No.:	Key Plan
Information Plan		Sheet Size:	A3
Drawing No.: 21002839_PLN_INFO_661.1			
Key: ● Site Inspection Location — Site Visit Driving Route DCO Boundary			
Notes: Coordinate System: British National Grid Projection: Transverse Mercator Datum: OSGB 1936			
Location Plan 		 	
The information contained in this document is confidential and protected by copyright. The use, copying or disclosure to a third party, either wholly or in part, except with the written permission of, and in the manner prescribed by Equinor ASA, constitutes an infringement of copyright. Equinor ASA does not warrant that this document is accurate or free of errors and does not accept liability for any loss caused or arising from reliance upon information provided herein. Although our efforts have been made to ensure the accuracy of these plans, all measurements must be confirmed on site. BASED UPON THE ORDINANCE SURVEY MAP WITH THE SANCTION OF THE CONTROLLER OF A.M. STATISTICAL OFFICE. COPYRIGHT RESERVED. © OS LICENCE NO. 010001673			

Document Path: C:\Users\paul.mackenzie\OneDrive - Geomatics02 Working Desk\Information\Plans\2023-01-04\20230104_21002839_PLN_INFO_661.1.mxd

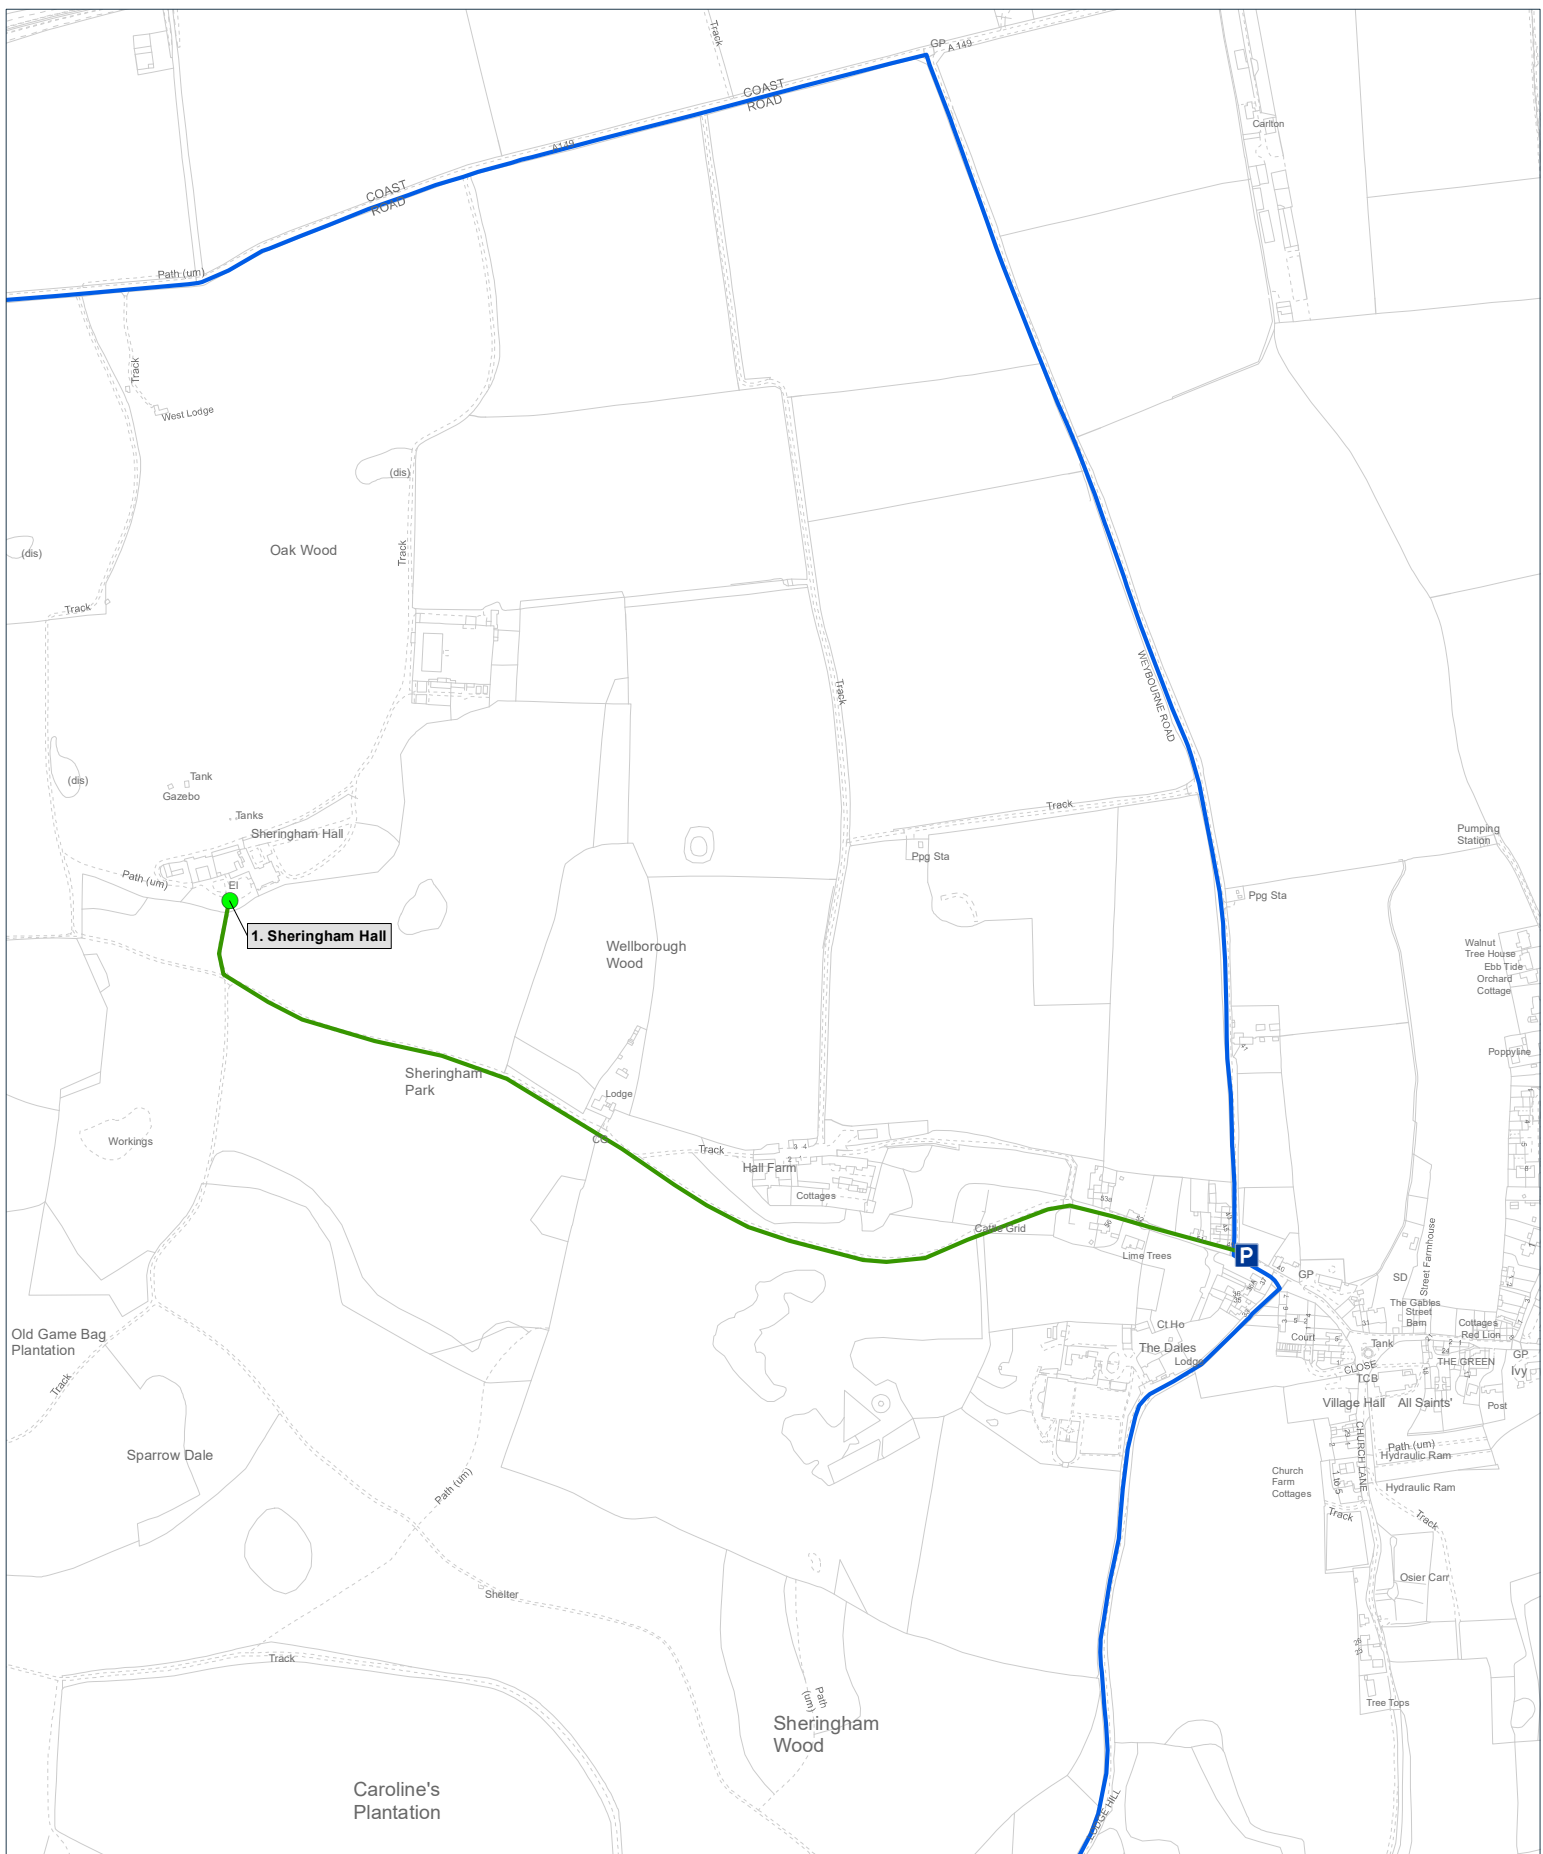

Site Plan: 0 50 100 150 200 250 300 350 400 450 500 550 600 650 700 750 800 850 900 950 1000 Metres Scale: 1:5000

Interest:	N/A		
Location:	Park Road, Hall Farm, Upper Sheringham, North Norfolk, Norfolk, NR26 8TD		
Coords:	613,844 342,275		
Scheme Name:	Sheringham Shoal Extension Project and Dudgeon Extension Project		
Drawing Name:	Information Plan		
Drawing No:	21002839_PLN_INFO_661.2		

Rev	Date	Description
-	04.01.2023	First Issue

Drawn:	PA
Approved:	SB
Sheet No:	1 of 9
Sheet Size:	A3

Key:


- Parking Area
- Site Inspection Location
- Site Visit Driving Route
- Site Visit Walking Route

Notes:
 Coordinate System: British National Grid
 Projection: Transverse Mercator
 Datum: OSGB 1936



The information contained in this document is confidential and protected by copyright. The use, copying or disclosure to a third party, either wholly or in part, without the written permission of, and in the manner prescribed by Equinor ASA, constitutes an infringement of copyright. Equinor ASA does not warrant that this document is definitive or free of errors and does not accept liability for any loss caused or arising from reliance upon information provided herein. Although our best efforts have been made to ensure the accuracy of these plans, all measurements must be confirmed on site. BASED UPON THE ORDINANCE SURVEY MAP WITH THE SANCTION OF THE CONTROLLER OF A.M. STATIONERS OFFICE. COPYRIGHT RESERVED. © OS LICENCE NO. 0100031673

Document Path: C:\Users\Paul.Maclaren\Documents\21002839_PLN_INFO_661.2.mxd
 File Name: 21002839_PLN_INFO_661.2.mxd
 Project Name: Sheringham Shoal Extension Project and Dudgeon Extension Project
 Drawing Name: Information Plan
 Drawing No: 21002839_PLN_INFO_661.2

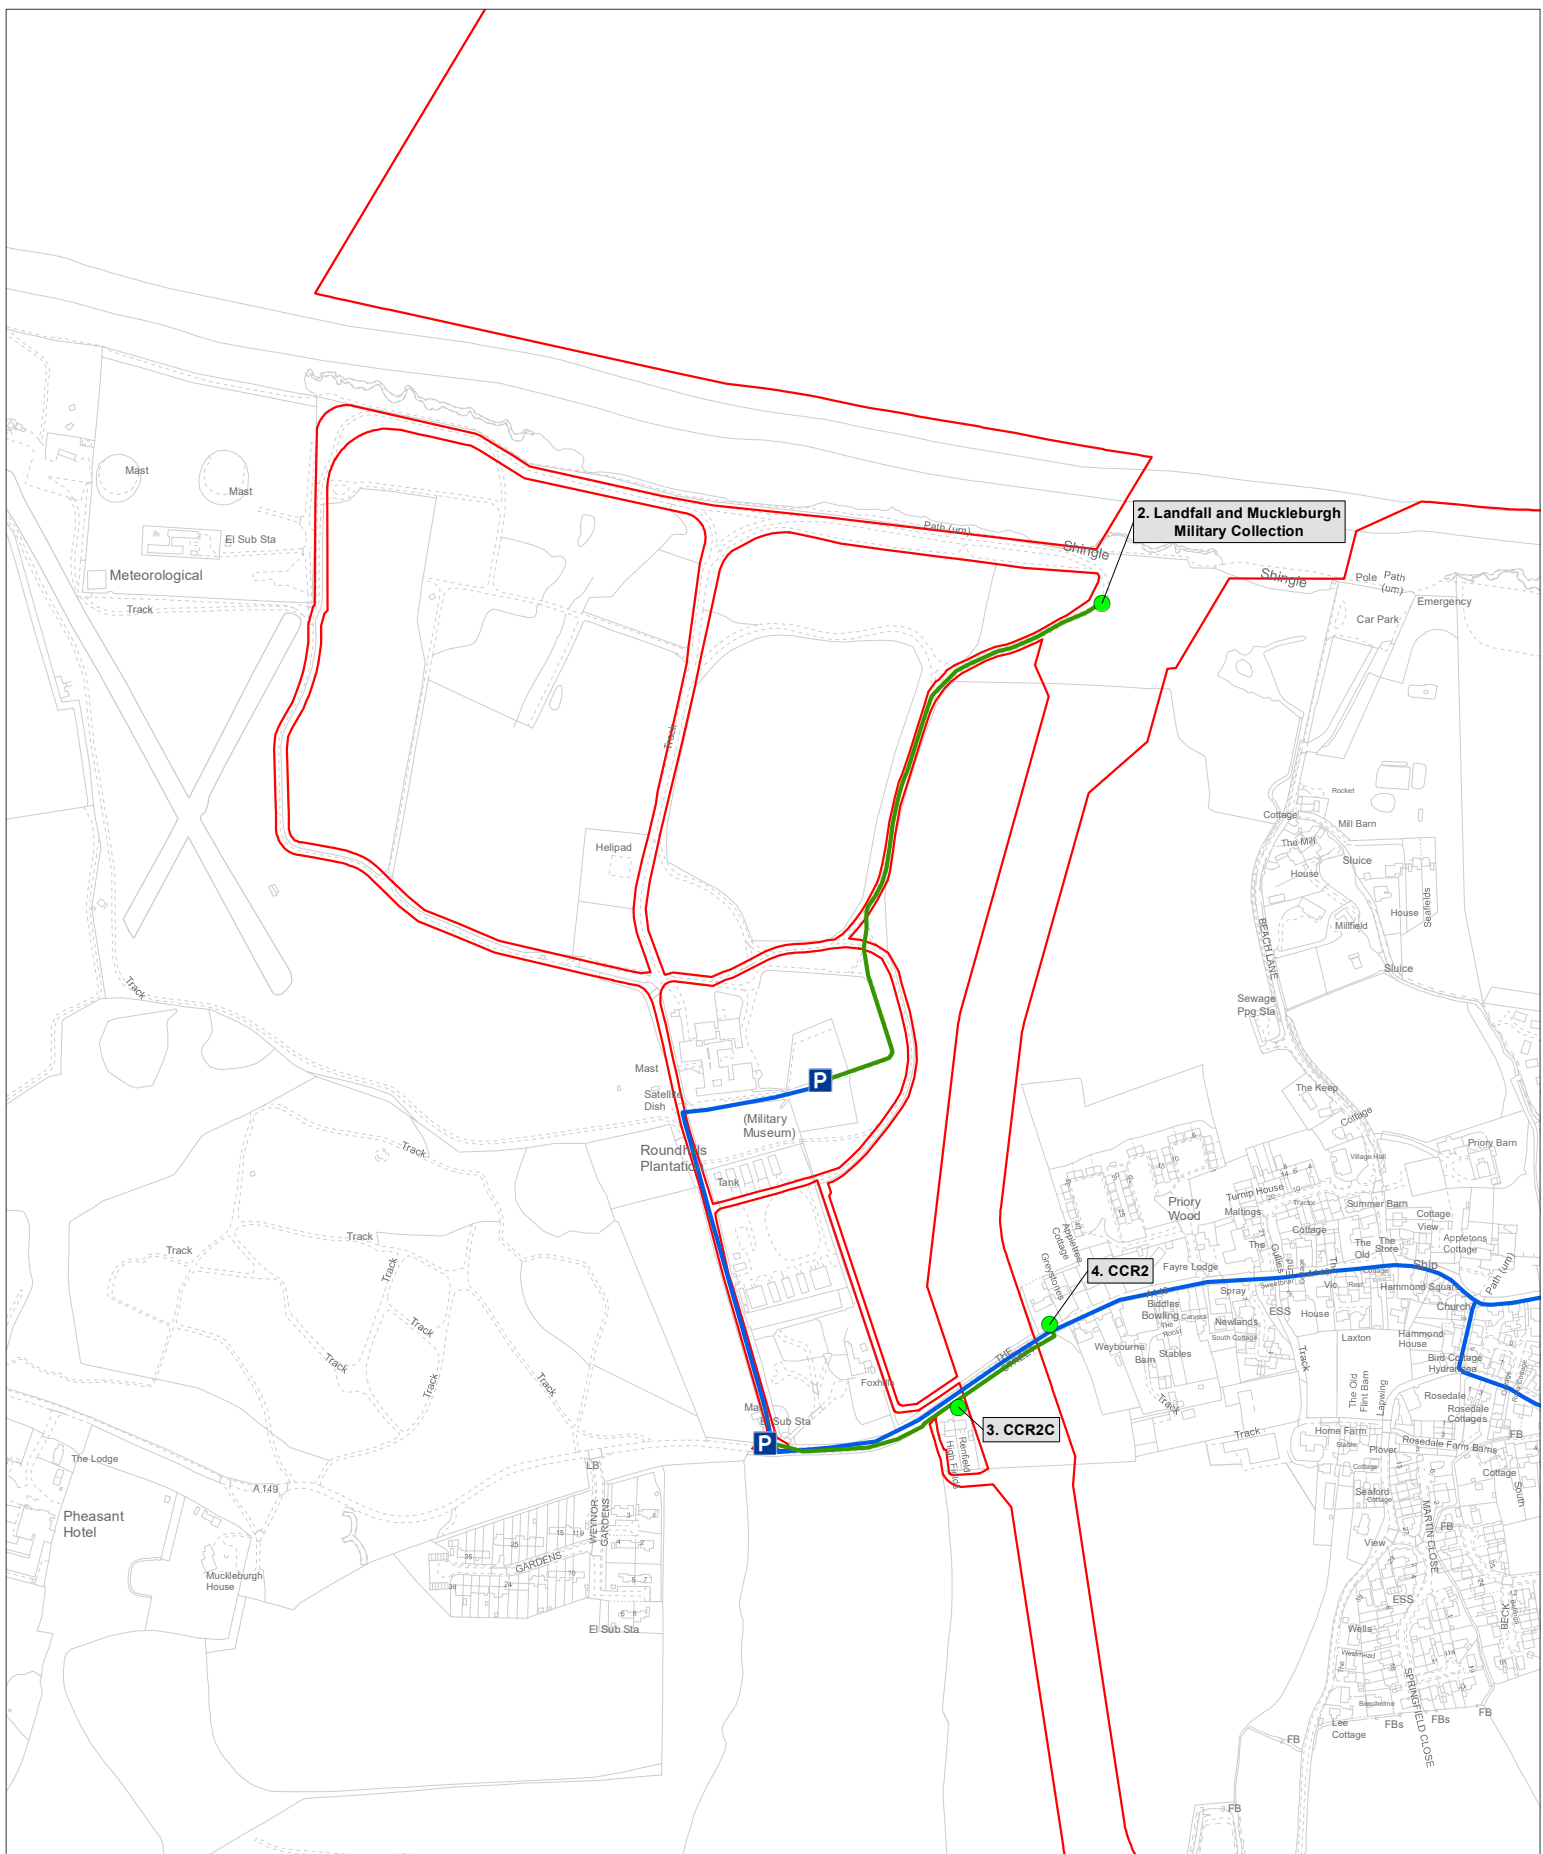

Site Plan: 0 50 100 150 200 250 300 350 400 450 500 550 600 650 700 750 800 850 900 950 1000 Metres Scale: 1:5000


Interest: N/A	Rev	Date	Description
	-	04.01.2023	First Issue
Location: The Street, Weybourne, North Norfolk, Norfolk, NR25 7EH			
Coords: 610,491 343,341			
Scheme Name: Sheringham Shoal Extension Project and Dudgeon Extension Project	Drawn:	PA	
Drawing Name: Information Plan	Approved:	SB	
Drawing No: 21002839_PLN_INFO_661.3	Sheet No:	2 of 9	
	Sheet Size:	A3	

<p>Key:</p> <ul style="list-style-type: none"> Parking Area Site Inspection Location Site Visit Driving Route Site Visit Walking Route DCO Boundary 	
<p>Notes: Coordinate System: British National Grid Projection: Transverse Mercator Datum: OSGB 1936</p>	

Location Plan

The information contained in this document is confidential and protected by copyright. The use, copying or disclosure to a third party, either wholly or in part, without the written permission of, and in the manner prescribed by Equinor ASA, constitutes an infringement of copyright. Equinor ASA does not warrant that this document is definitive or free of errors and does not accept liability for any loss caused or arising from reliance upon information provided herein. Although our best efforts have been made to ensure the accuracy of these plans, all measurements must be confirmed on site. BASED UPON THE ORDNANCE SURVEY MAP WITH THE SANCTION OF THE CONTROLLER OF A.M. STATIONARY OFFICE. CROWN COPYRIGHT RESERVED. © OS LICENCE No. 0100031673

Document Path: C:\Users\Paul.Maclaren\Documents\Projects\2023\01_04\20230104_21002839_PLN_INFO_661.3.mxd

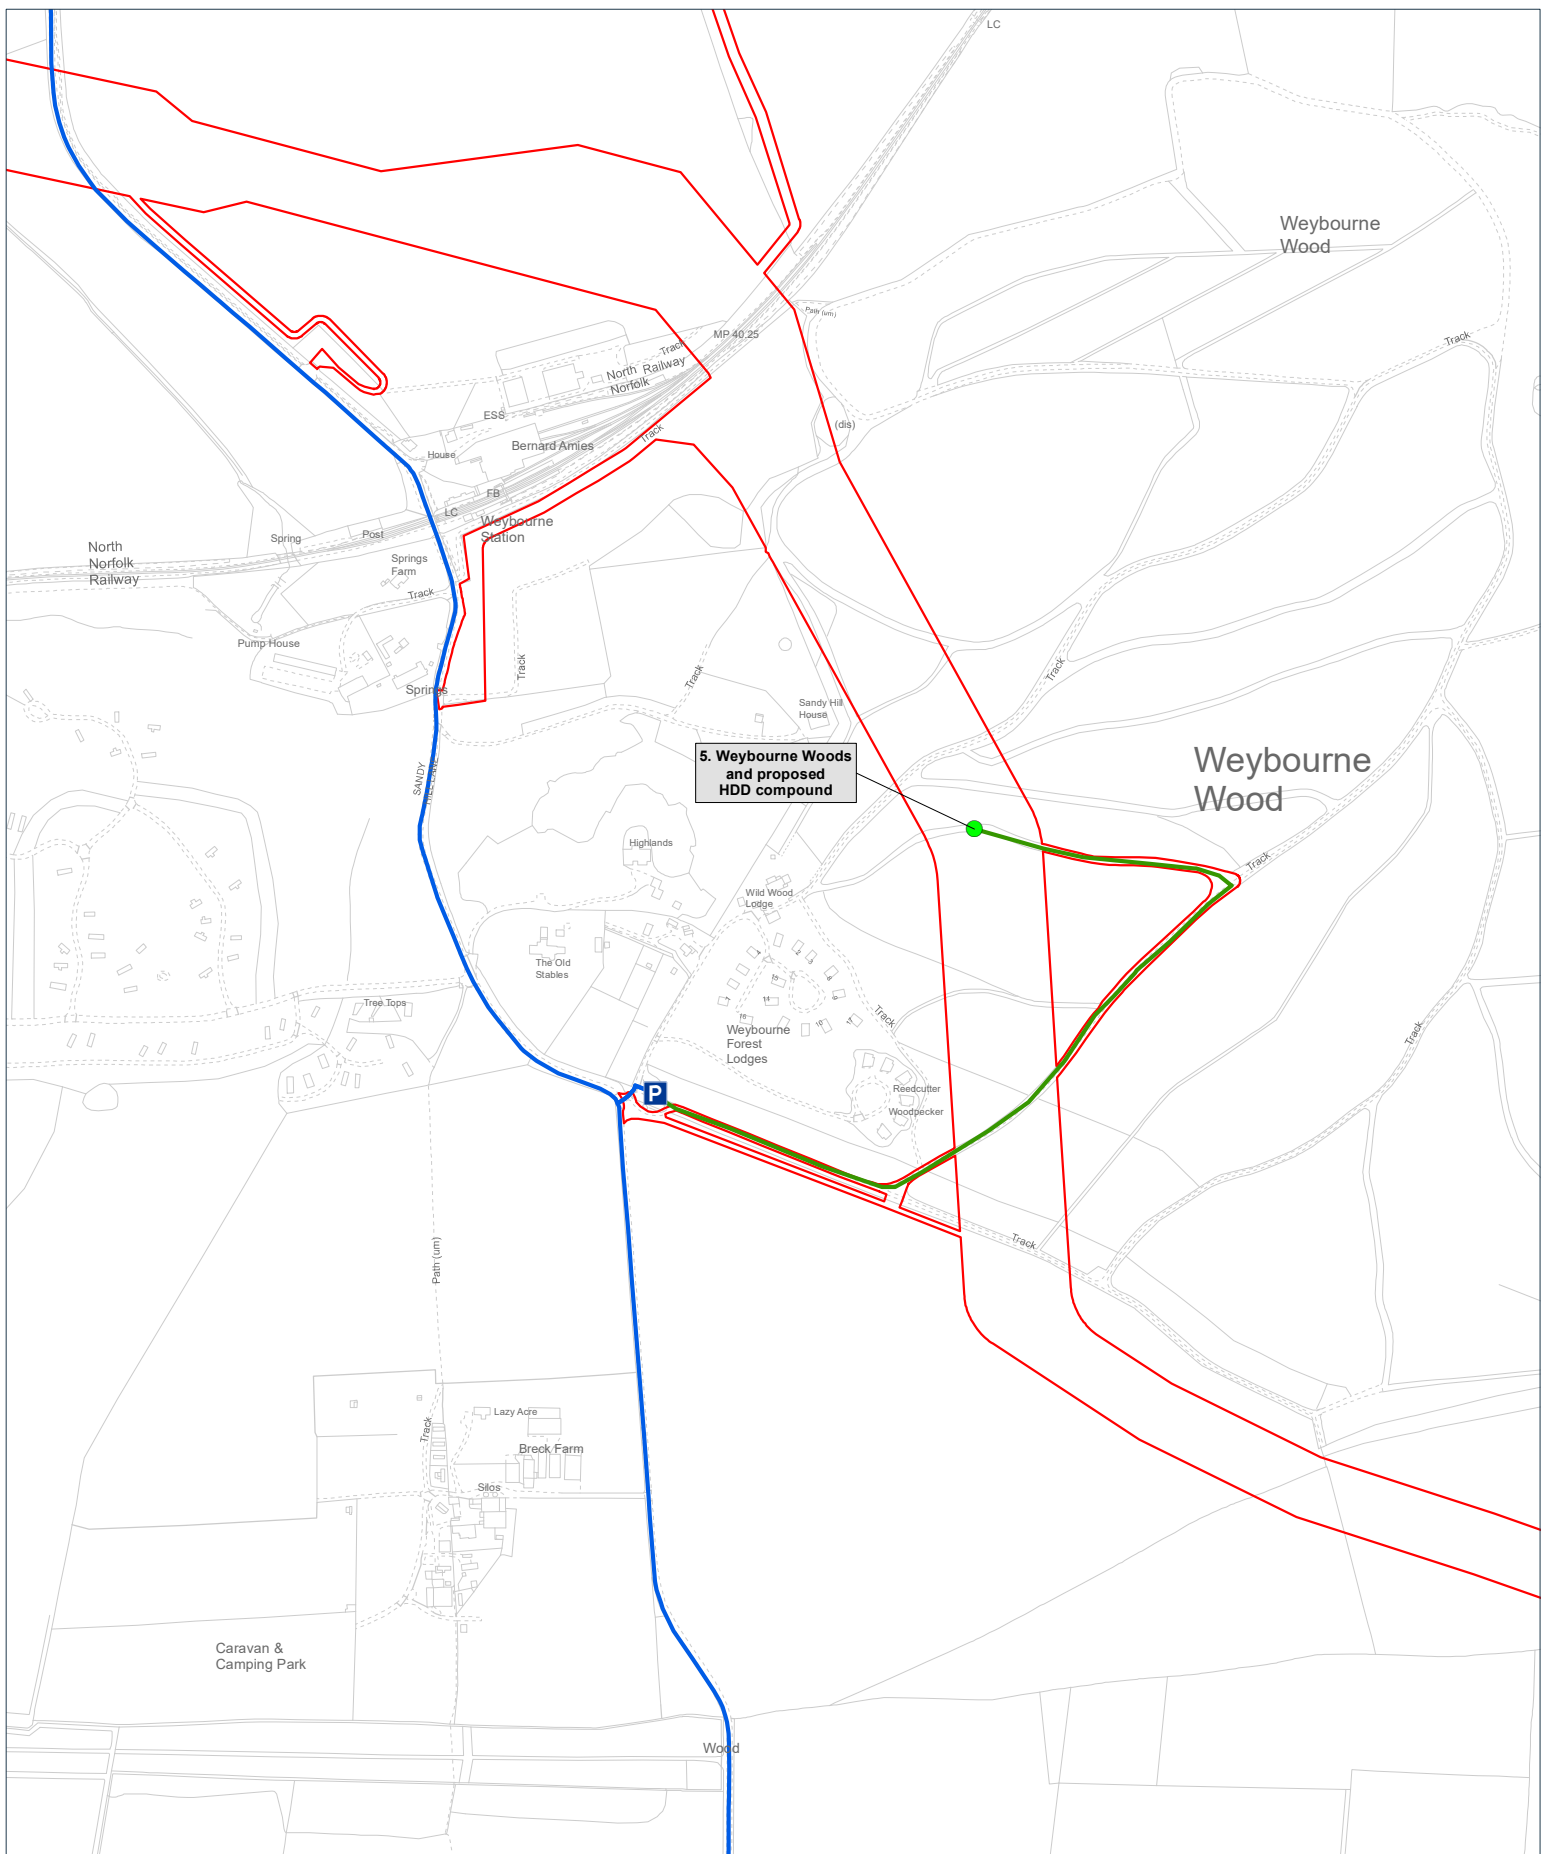


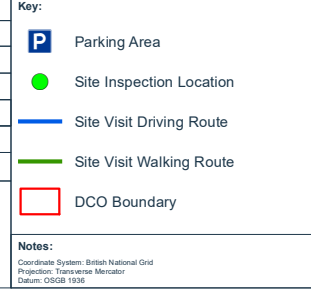


Site Plan: 0 50 100 150 200 250 300 350 400 450 500 550 600 650 700 750 800 850 900 950 1000 Metres Scale: 1:5000

Interest: N/A	Rev -	Date 04.01.2023	Description First Issue
Location: Sandy Hill Lane, Springs Farm, Weybourne, Bodham, North Norfolk, Norfolk, NR25 7HN			
Coords: 612,085 341,508			
Scheme Name: Sheringham Shoal Extension Project and Dudgeon Extension Project	Drawn: PA		
Drawing Name: Information Plan	Approved: SB	Sheet No: 3 of 9	
Drawing No: 21002839_PLN_INFO_661.4	Sheet Size: A3		

Key:


- Parking Area
- Site Inspection Location
- Site Visit Driving Route
- Site Visit Walking Route
- DCO Boundary

Notes:
Coordinate System: British National Grid
Projection: Transverse Mercator
Datum: OSGB 1936

The information contained in this document is confidential and protected by copyright. The use, copying or disclosure to a third party, either wholly or in part, except with the written permission of, and in the manner prescribed by Equinor ASA constitutes an infringement of copyright. Equinor Maclaren does not warrant that this document is definitive nor free of error and does not accept liability for any loss caused or arising from reliance upon information provided herein. Although our best efforts have been made to ensure the accuracy of these plans, all measurements must be confirmed on site. BASED UPON THE ORDINANCE SURVEY MAP WITH THE SANCTION OF THE CONTROLLER OF A.M. STATIONERY OFFICE. CROWN COPYRIGHT RESERVED. © OS LICENCE NO. 0100031673

Document Path: C:\Users\Paul.Maclaren\Desktop\Work\21002839_PLN_INFO_661.4.mxd

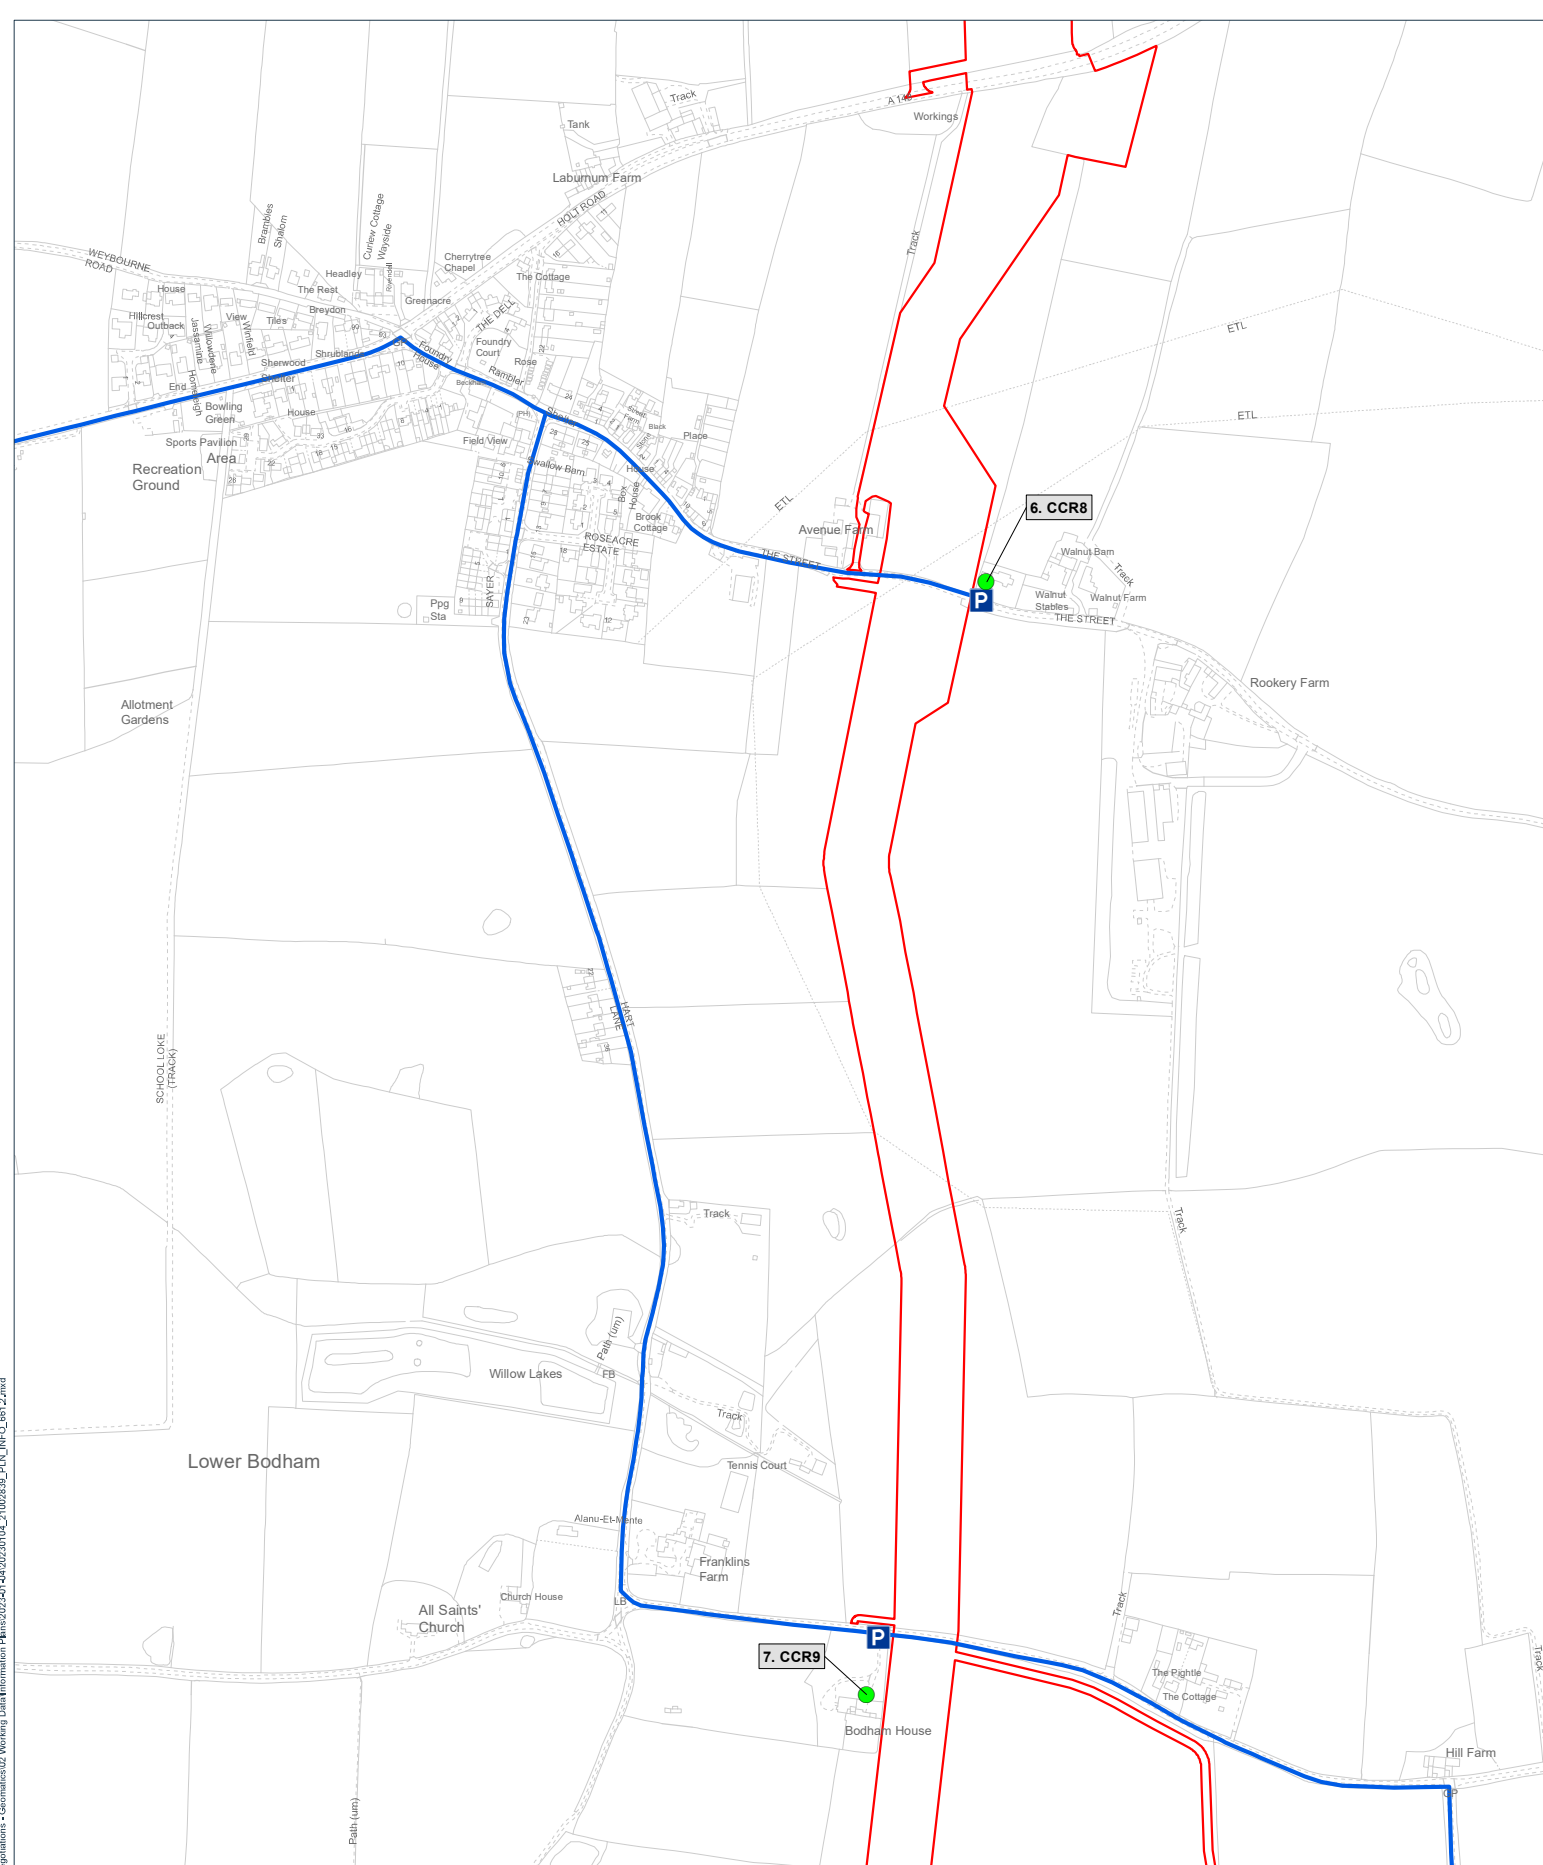

Site Plan: 0 50 100 150 200 250 300 350 400 450 500 550 600 650 700 750 800 850 900 950 1000 Metres Scale: 1:5000

Interest: N/A
 Location: Rectory Road, Hill Farm, Bodham, West Beckham, North Norfolk, Norfolk, NR25 6PR
 Coords: 612,909 339,574
 Scheme Name: Sheringham Shoal Extension Project and Dudgeon Extension Project
 Drawing Name: Information Plan
 Drawing No: 21002839_PLN_INFO_661.5


Rev	Date	Description
-	04.01.2023	First Issue

Drawn:	PA
Approved:	SB
Sheet No:	4 of 9
Sheet Size:	A3

Key:


- P Parking Area
- Site Inspection Location
- Site Visit Driving Route
- DCO Boundary

Notes:
 Coordinate System: British National Grid
 Projection: Transverse Mercator
 Datum: OSGB 1936

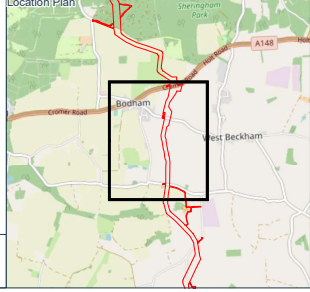

The information contained in this document is confidential and protected by copyright. The use, copying or disclosure to a third party, either wholly or in part, without the written permission of, and in the manner prescribed by Equinor ASA, constitutes an infringement of copyright. Equinor Maclaren does not warrant that this document is definitive nor free of error and does not accept liability for any loss caused or arising from reliance upon information provided herein. Although our best efforts have been made to ensure the accuracy of these plans, all measurements must be confirmed on site. BASED UPON THE ORDINANCE SURVEY MAP WITH THE SANCTION OF THE CONTROLLER OF H.M. STATIONERY OFFICE. CROWN COPYRIGHT RESERVED. © OS LICENCE No. 0100031673

Document Path: C:\Users\Paul.Maclaren\Documents\SEF\CDP\Regulations - Geomatics\02 Working Data\Information Plans\2023\01_04\20230104_21002839_PLN_INFO_661.5.mxd

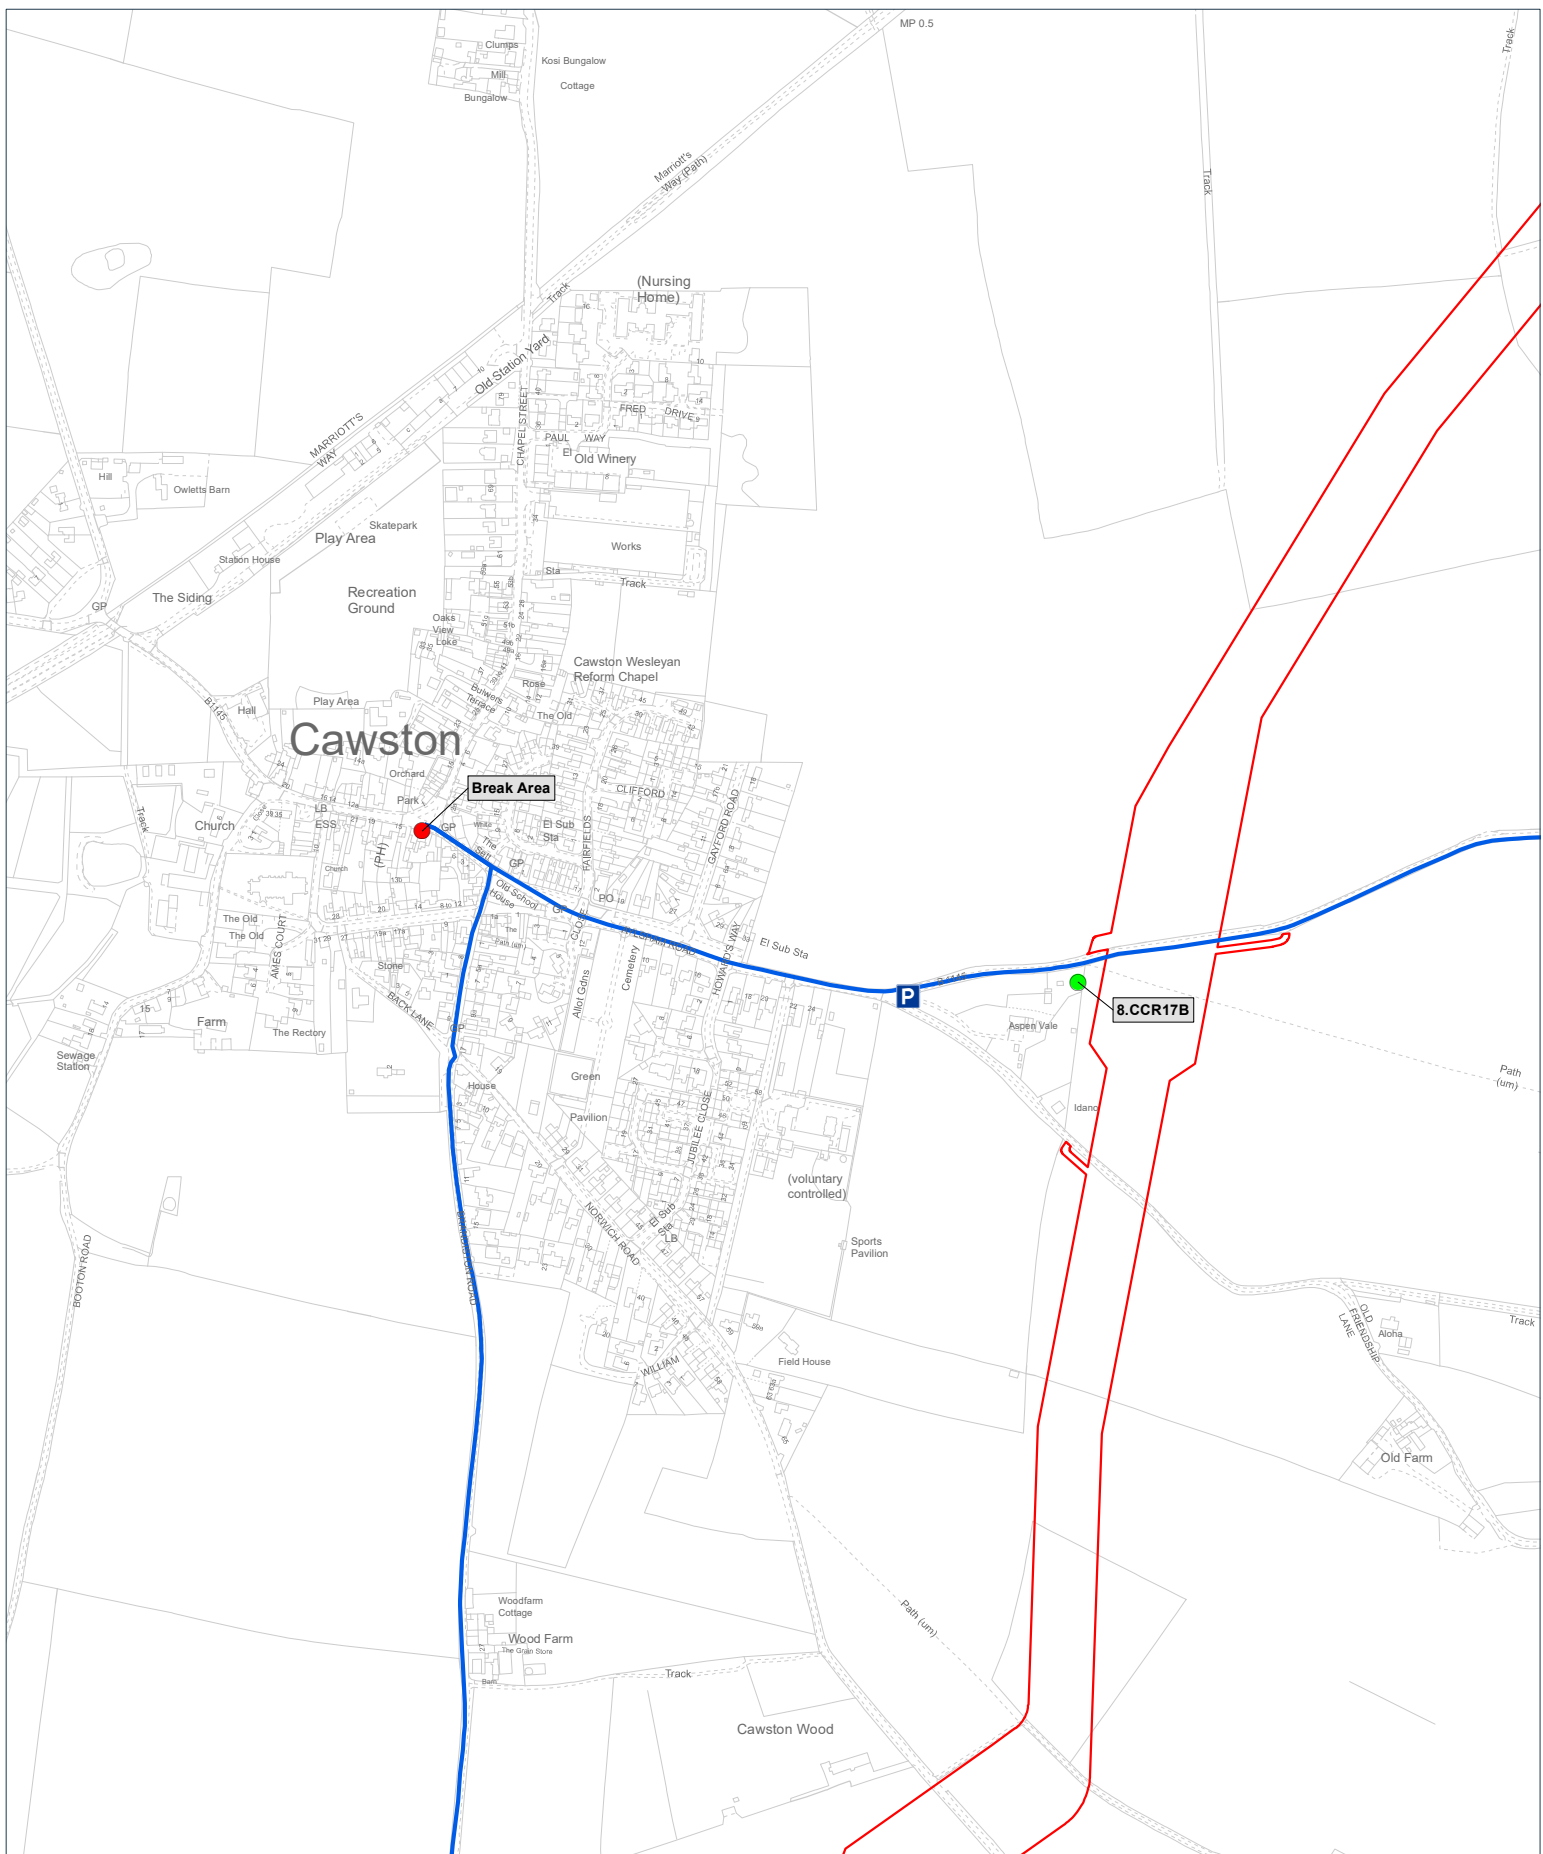

Site Plan:


Interest:	N/A		
Location:	Aylsham Road, Eastgate, Cawston, Broadland, Norfolk, NR10 4HH		
Coords:	613,862 323,803		
Scheme Name:	Sheringham Shoal Extension Project and Dudgeon Extension Project		
Drawing Name:	Information Plan		
Drawing No:	21002839_PLN_INFO_661.6		

Rev	Date	Description
-	04.01.2023	First Issue

Key:


- Parking Area
- Break Area
- Site Inspection Location
- Site Visit Driving Route
- DCO Boundary

Notes:
 Coordinate System: British National Grid
 Projection: Transverse Mercator
 Datum: OSGB 1936

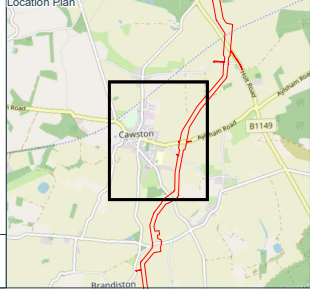

The information contained in this document is confidential and protected by copyright. The use, copying or disclosure to a third party, either wholly or in part, without the written permission of, and in the manner prescribed by Equinor ASA, constitutes an infringement of copyright. Dalcour Maclaren does not warrant that this document is definitive nor free of error and does not accept liability for any loss caused or arising from reliance upon information provided herein. Although our best efforts have been made to ensure the accuracy of these plans, all measurements must be confirmed on site. BASED UPON THE ORDINANCE SURVEY MAP WITH THE SANCTION OF THE CONTROLLER OF H.M. STATIONERY OFFICE. ©CROWN COPYRIGHT RESERVED. © OS LICENCE No. 0100031673

Document Path: C:\Users\Paul.McKinnon\Desktop\21002839_PLN_INFO_661.6.mxd
 Project Name: 21002839 - Sheringham Shoal Extension Project
 Drawing Name: Information Plan
 Drawing No: 21002839_PLN_INFO_661.6

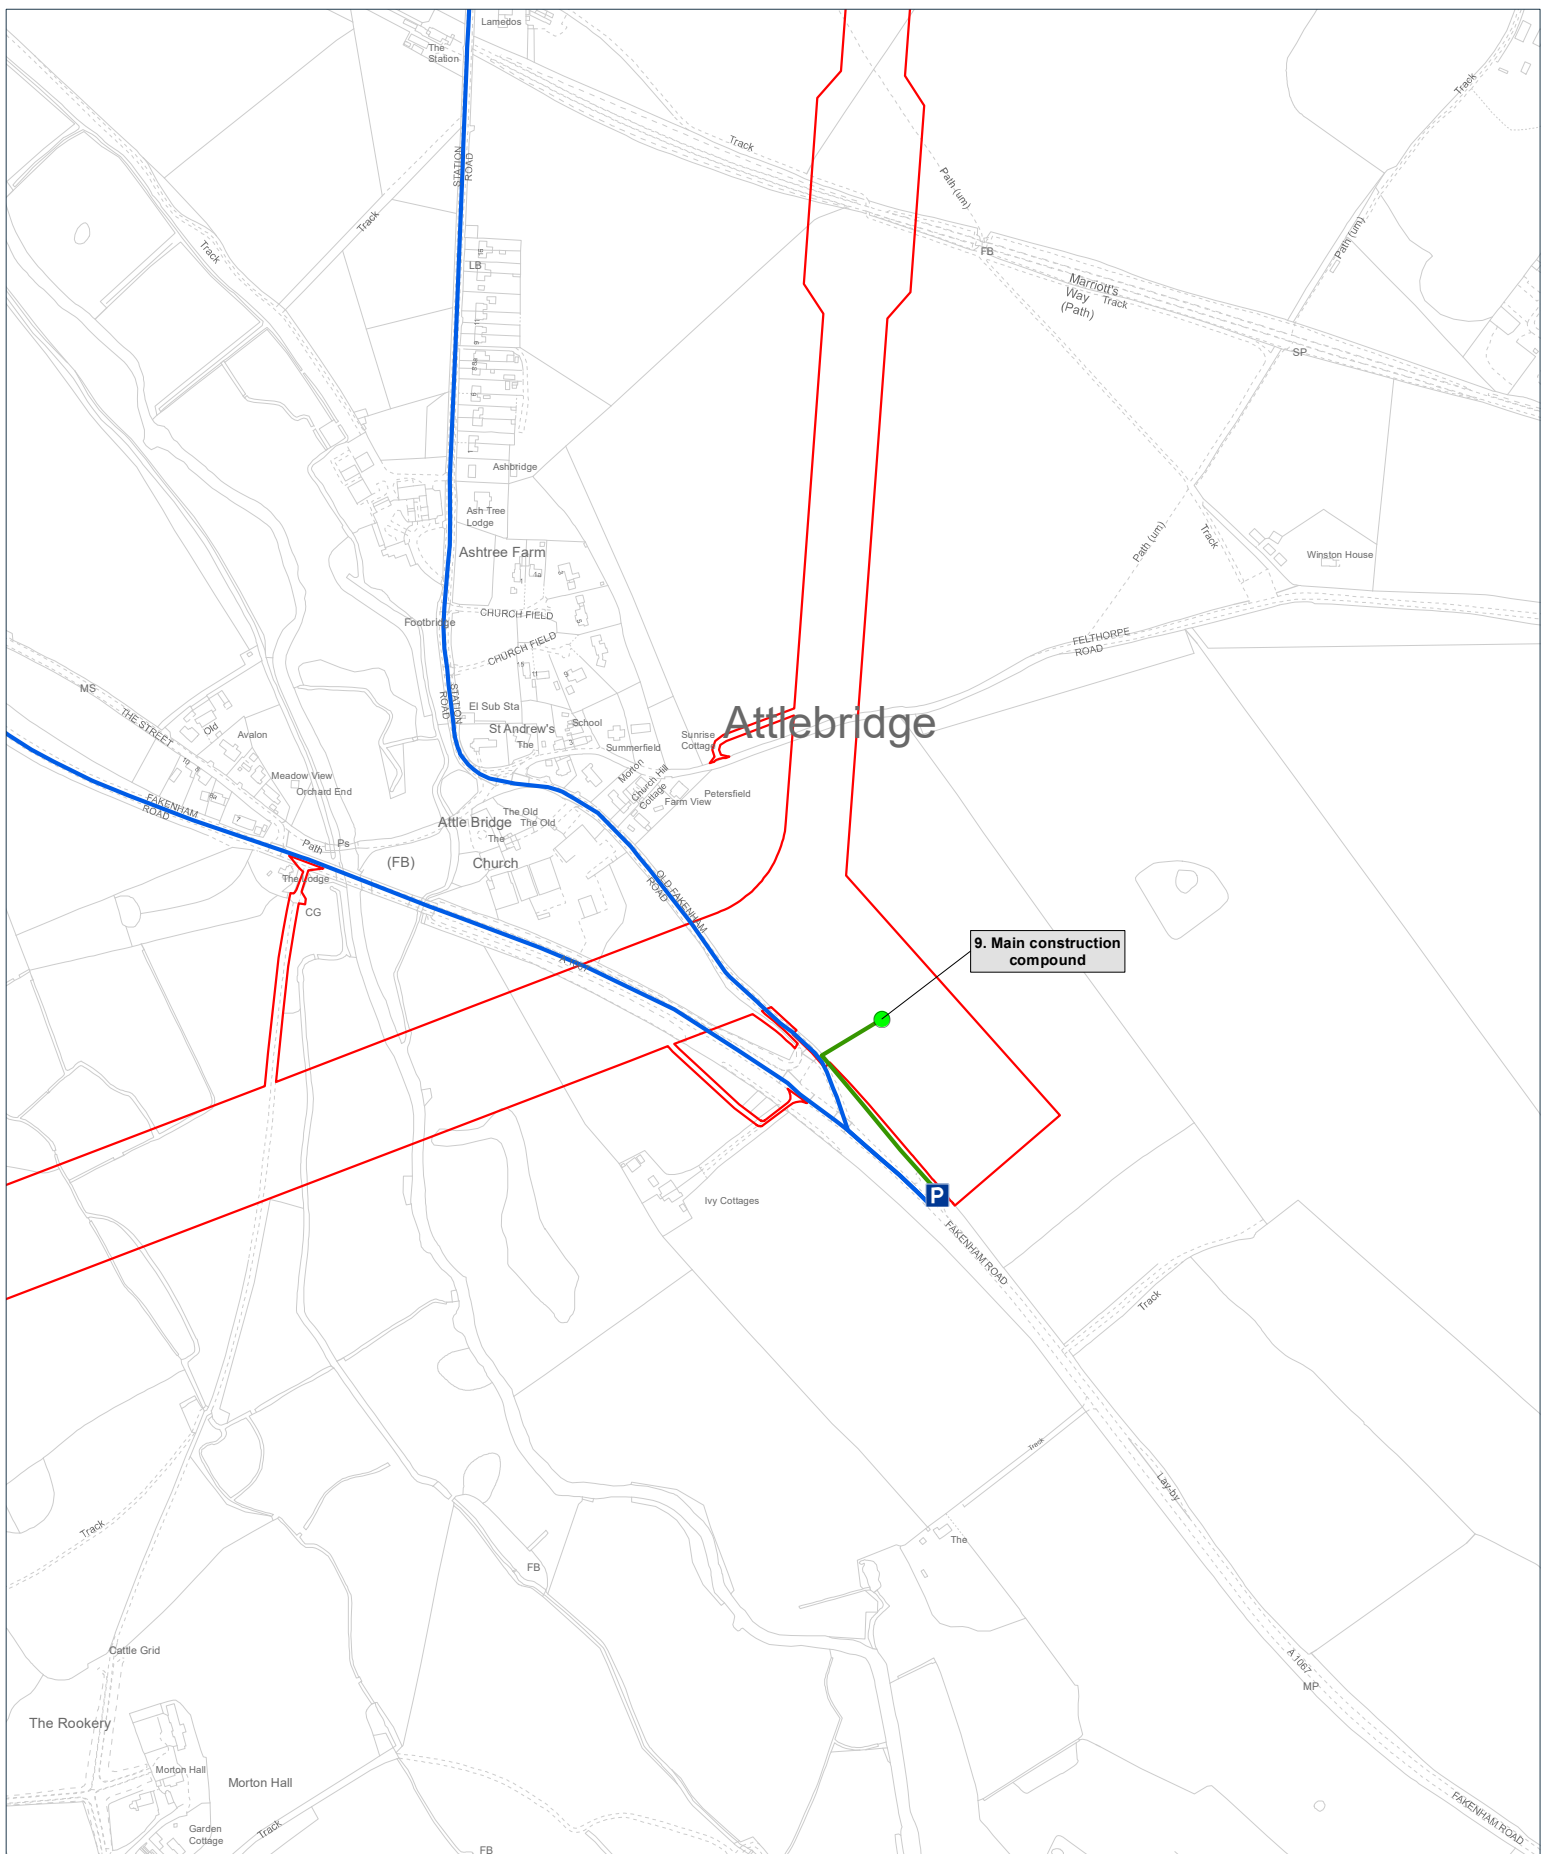

9. Main construction compound

P



Site Plan:
Interest: N/A
Location: Fakenham Road, Attlebridge, Morton, Broadland, Norfolk, NR9 5TQ
Coords: 613,214 316,685
Scheme Name: Sheringham Shoal Extension Project and Dudgeon Extension Project
Drawing Name: Information Plan
Drawing No: 21002839_PLN_INFO_661.7


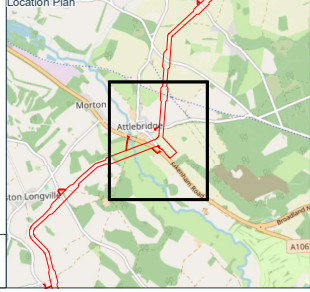
Rev	Date	Description
-	04.01.2023	First Issue

Drawn:	PA
Approved:	SB
Sheet No:	6 of 9
Sheet Size:	A3

Key:

- P Parking Area
- Site Inspection Location
- Site Visit Driving Route
- Site Visit Walking Route
- DCO Boundary


Notes:
Coordinate System: British National Grid
Projection: Transverse Mercator
Datum: OSGB 1936



The information contained in this document is confidential and protected by copyright. The use, copying or disclosure to a third party, either wholly or in part, without the written permission of, and in the manner prescribed by Equinor ASA, constitutes an infringement of copyright. Equinor Maclaren does not warrant that this document is definitive, free of error and does not accept liability for any loss caused or arising from reliance upon information provided herein. Although our best efforts have been made to ensure the accuracy of these plans, all measurements must be confirmed on site. BASED UPON THE ORDINANCE SURVEY MAP WITH THE SANCTION OF THE CONTROLLER OF HM STATIONERY OFFICE. CROWN COPYRIGHT RESERVED. © OS LICENCE No. 010001673

Document Path: C:\Users\Paul.Maclaren\OneDrive\Work\Projects\21002839_PLN_INFO_661.7.mxd

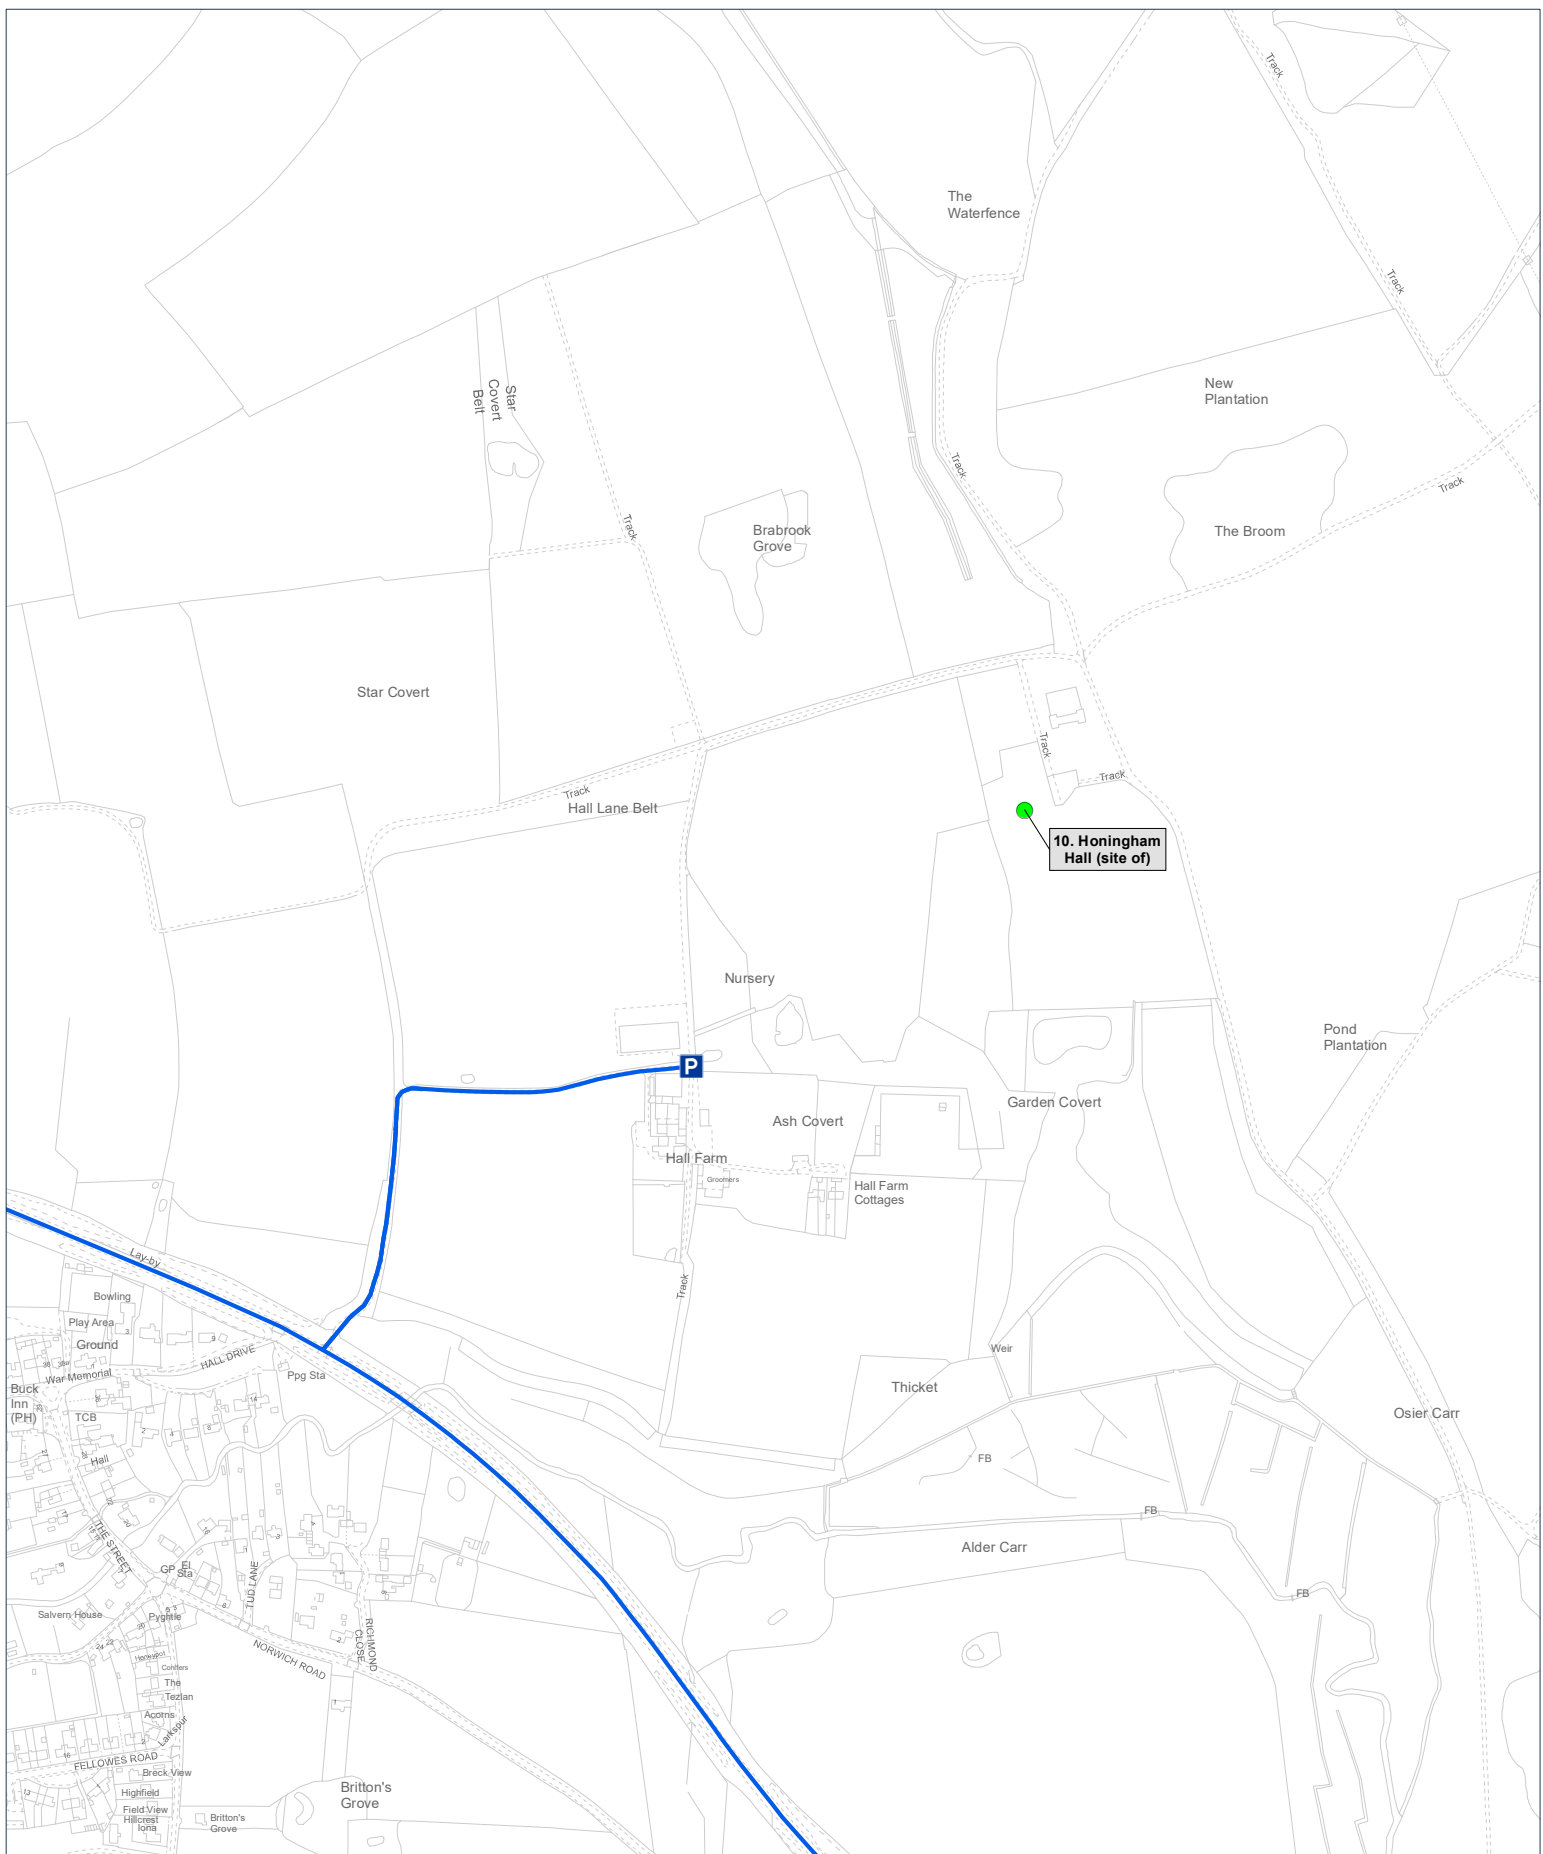

10. Honingham Hall (site of)

P


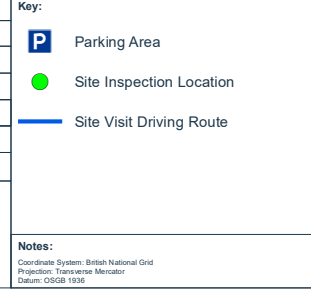


Site Plan: 0 50 100 150 200 250 300 350 400 450 500 550 600 650 700 750 800 850 900 950 1000 Metres Scale: 1:5000

Interest: N/A	Rev -	Date 04.01.2023	Description First Issue
Location: Honingham, Broadland, Norfolk, NR9 5AS			
Coords: 610,951 312,267			
Scheme Name: Sheringham Shoal Extension Project and Dudgeon Extension Project	Drawn: PA		
Drawing Name: Information Plan	Approved: SB	Sheet No: 7 of 9	
Drawing No: 21002839_PLN_INFO_661.8	Sheet Size: A3		

Key:


- Parking Area
- Site Inspection Location
- Site Visit Driving Route

Notes:
Coordinate System: British National Grid
Projection: Transverse Mercator
Datum: OSGB 1936

The information contained in this document is confidential and protected by copyright. The use, copying or disclosure to a third party, either wholly or in part, without the written permission of, and in the manner prescribed by Equinor ASA, constitutes an infringement of copyright. Equinor Maclaren does not warrant that this document is definitive nor free of error and does not accept liability for any loss caused or arising from reliance upon information provided herein. Although our best efforts have been made to ensure the accuracy of these plans, all measurements must be confirmed on site. BASED UPON THE ORDNANCE SURVEY MAP WITH THE SANCTION OF THE CONTROLLER OF H.M. STATIONERY OFFICE. CROWN COPYRIGHT RESERVED. © OS LICENCE No. 0100031673

Document Path: C:\Users\Frank\AppData\Local\Temp\2023-01-04\20230104_21002839_PLN_INFO_661.8.mxd

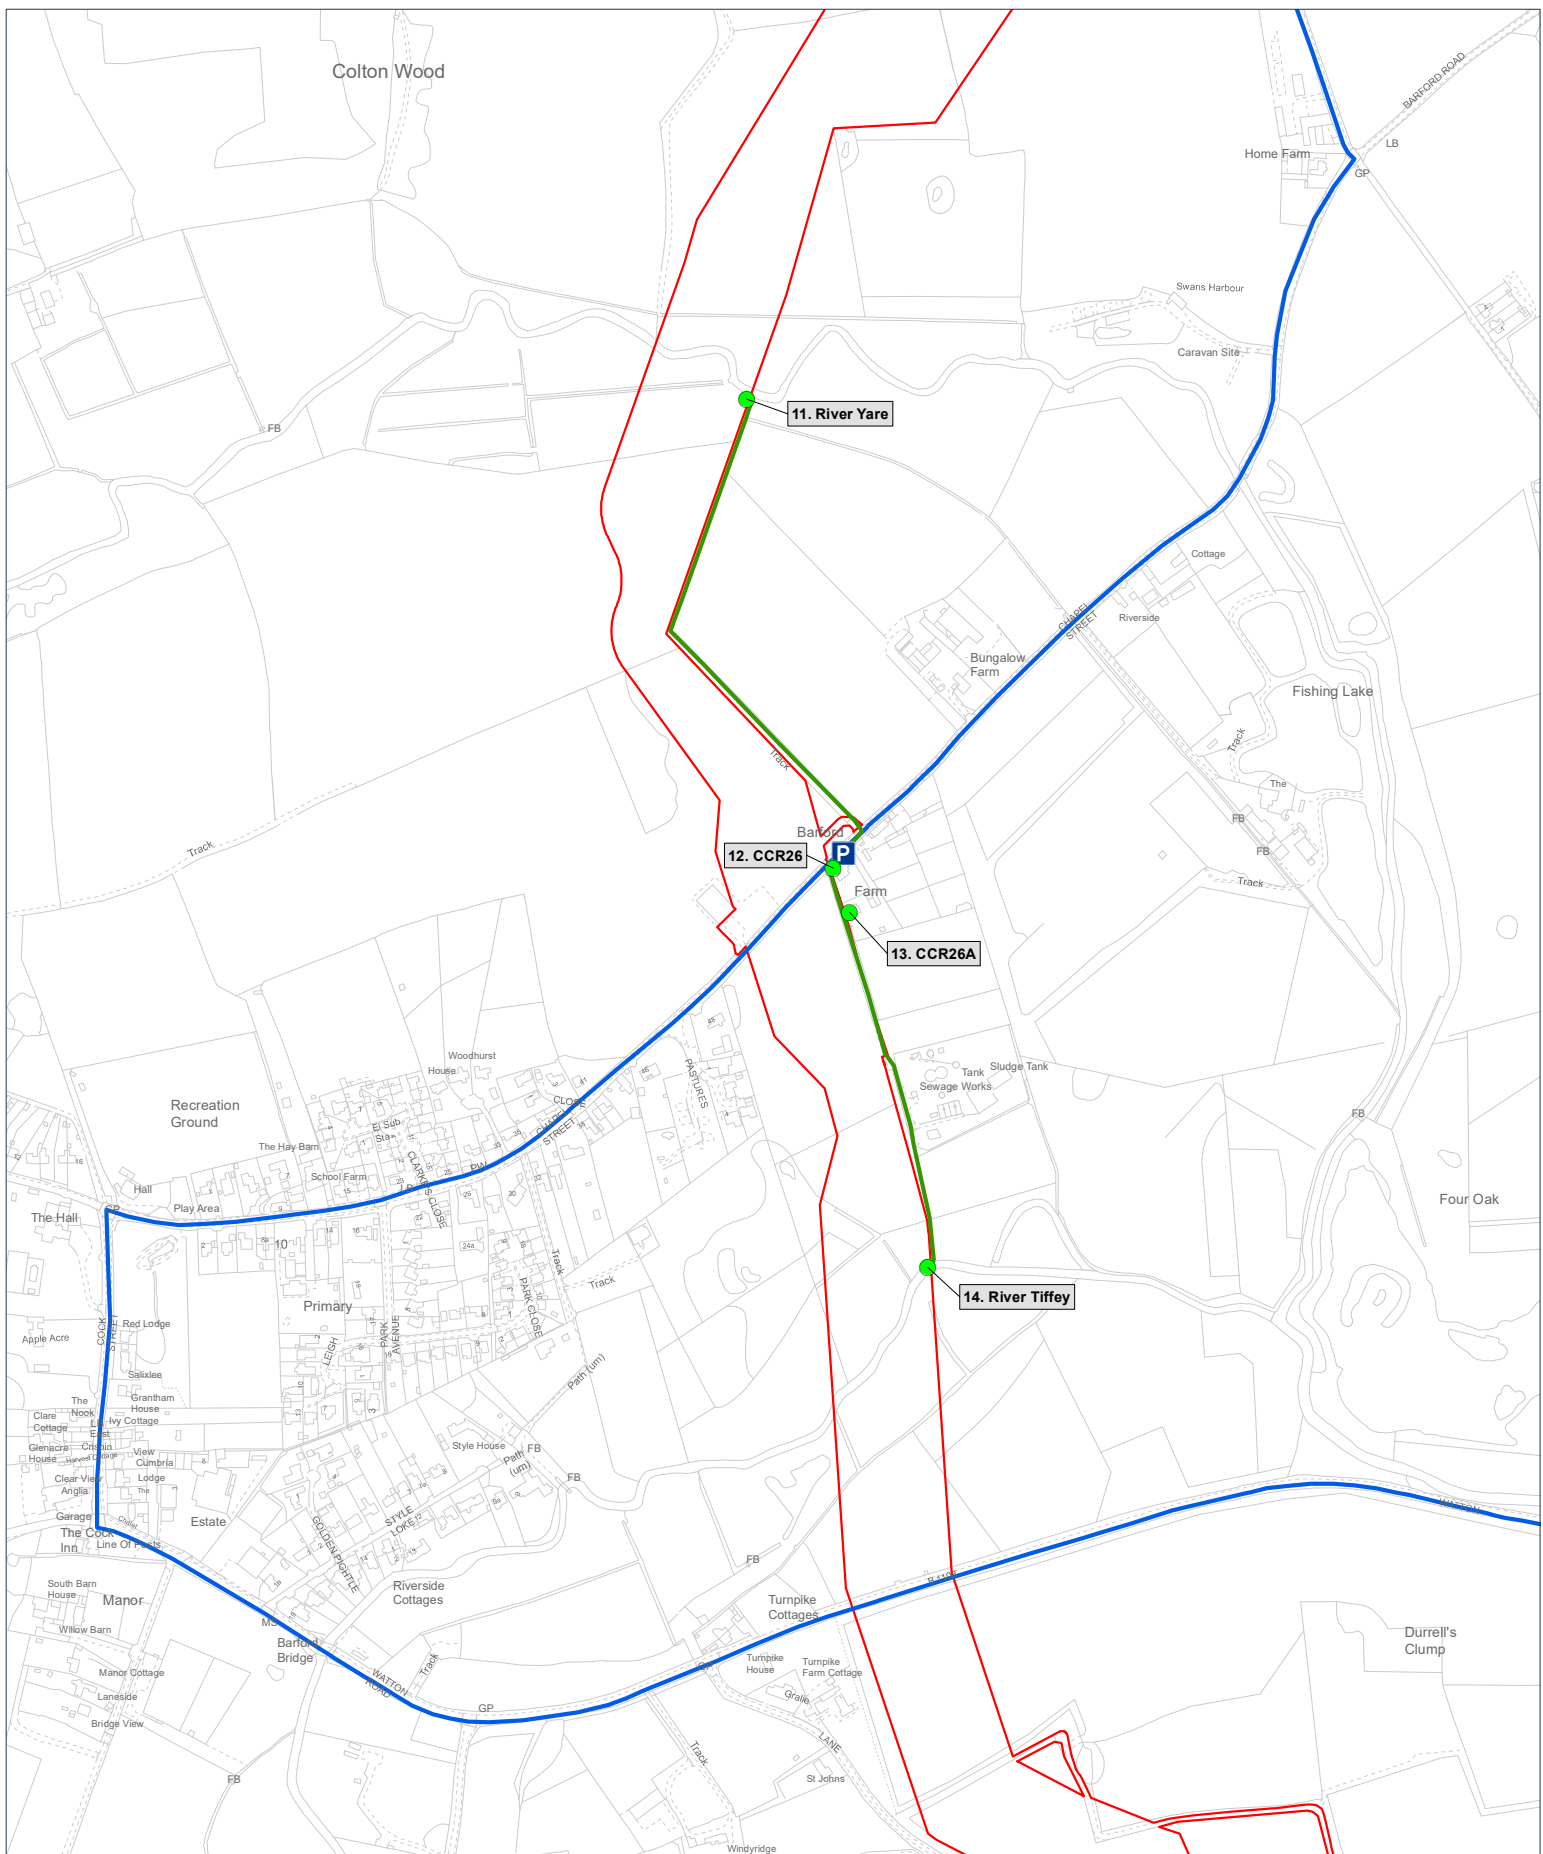


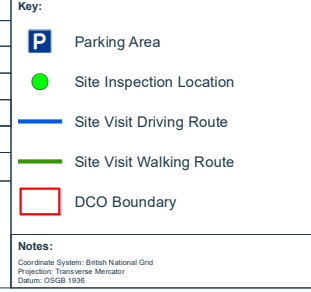


Site Plan: 0 50 100 150 200 250 300 350 400 450 500 550 600 650 700 750 800 850 900 950 1000 Metres Scale: 1:5000

Interest: N/A	Rev -	Date 04.01.2023	Description First Issue
Location: Chapel Street, Barford, Marlingford, South Norfolk, NR9 4DZ			
Coords: 611,864 307,977			
Scheme Name: Sheringham Shoal Extension Project and Dudgeon Extension Project	Drawn: PA		
Drawing Name: Information Plan	Approved: SB	Sheet No: 8 of 9	
Drawing No: 21002839_PLN_INFO_661.9	Sheet Size: A3		

Key:


- Parking Area
- Site Inspection Location
- Site Visit Driving Route
- Site Visit Walking Route
- DCO Boundary

Notes:
Coordinate System: British National Grid
Projection: Transverse Mercator
Datum: OSGB 1936

The information contained in this document is confidential and protected by copyright. The use, copying or disclosure to a third party, either wholly or in part, without the written permission of, and in the manner prescribed by Equinor ASA, constitutes an infringement of copyright. Equinor ASA does not warrant that this document is definitive or free of errors and does not accept liability for any loss caused or arising from reliance upon information provided herein. Although our best efforts have been made to ensure the accuracy of these plans, all measurements must be confirmed on site. BASED UPON THE ORDINANCE SURVEY MAP WITH THE SANCTION OF THE CONTROLLER OF A.M. STATIONERS OFFICE. CROWN COPYRIGHT RESERVED. © OS LICENCE NO. 0100031673

Document Path: C:\Users\Frank_McLaren\Desktop\SEF_CDP_Registration - Geomatics\02 Working Data\Information Plans\2023\04_21002839_PLN_INFO_661.9.mxd




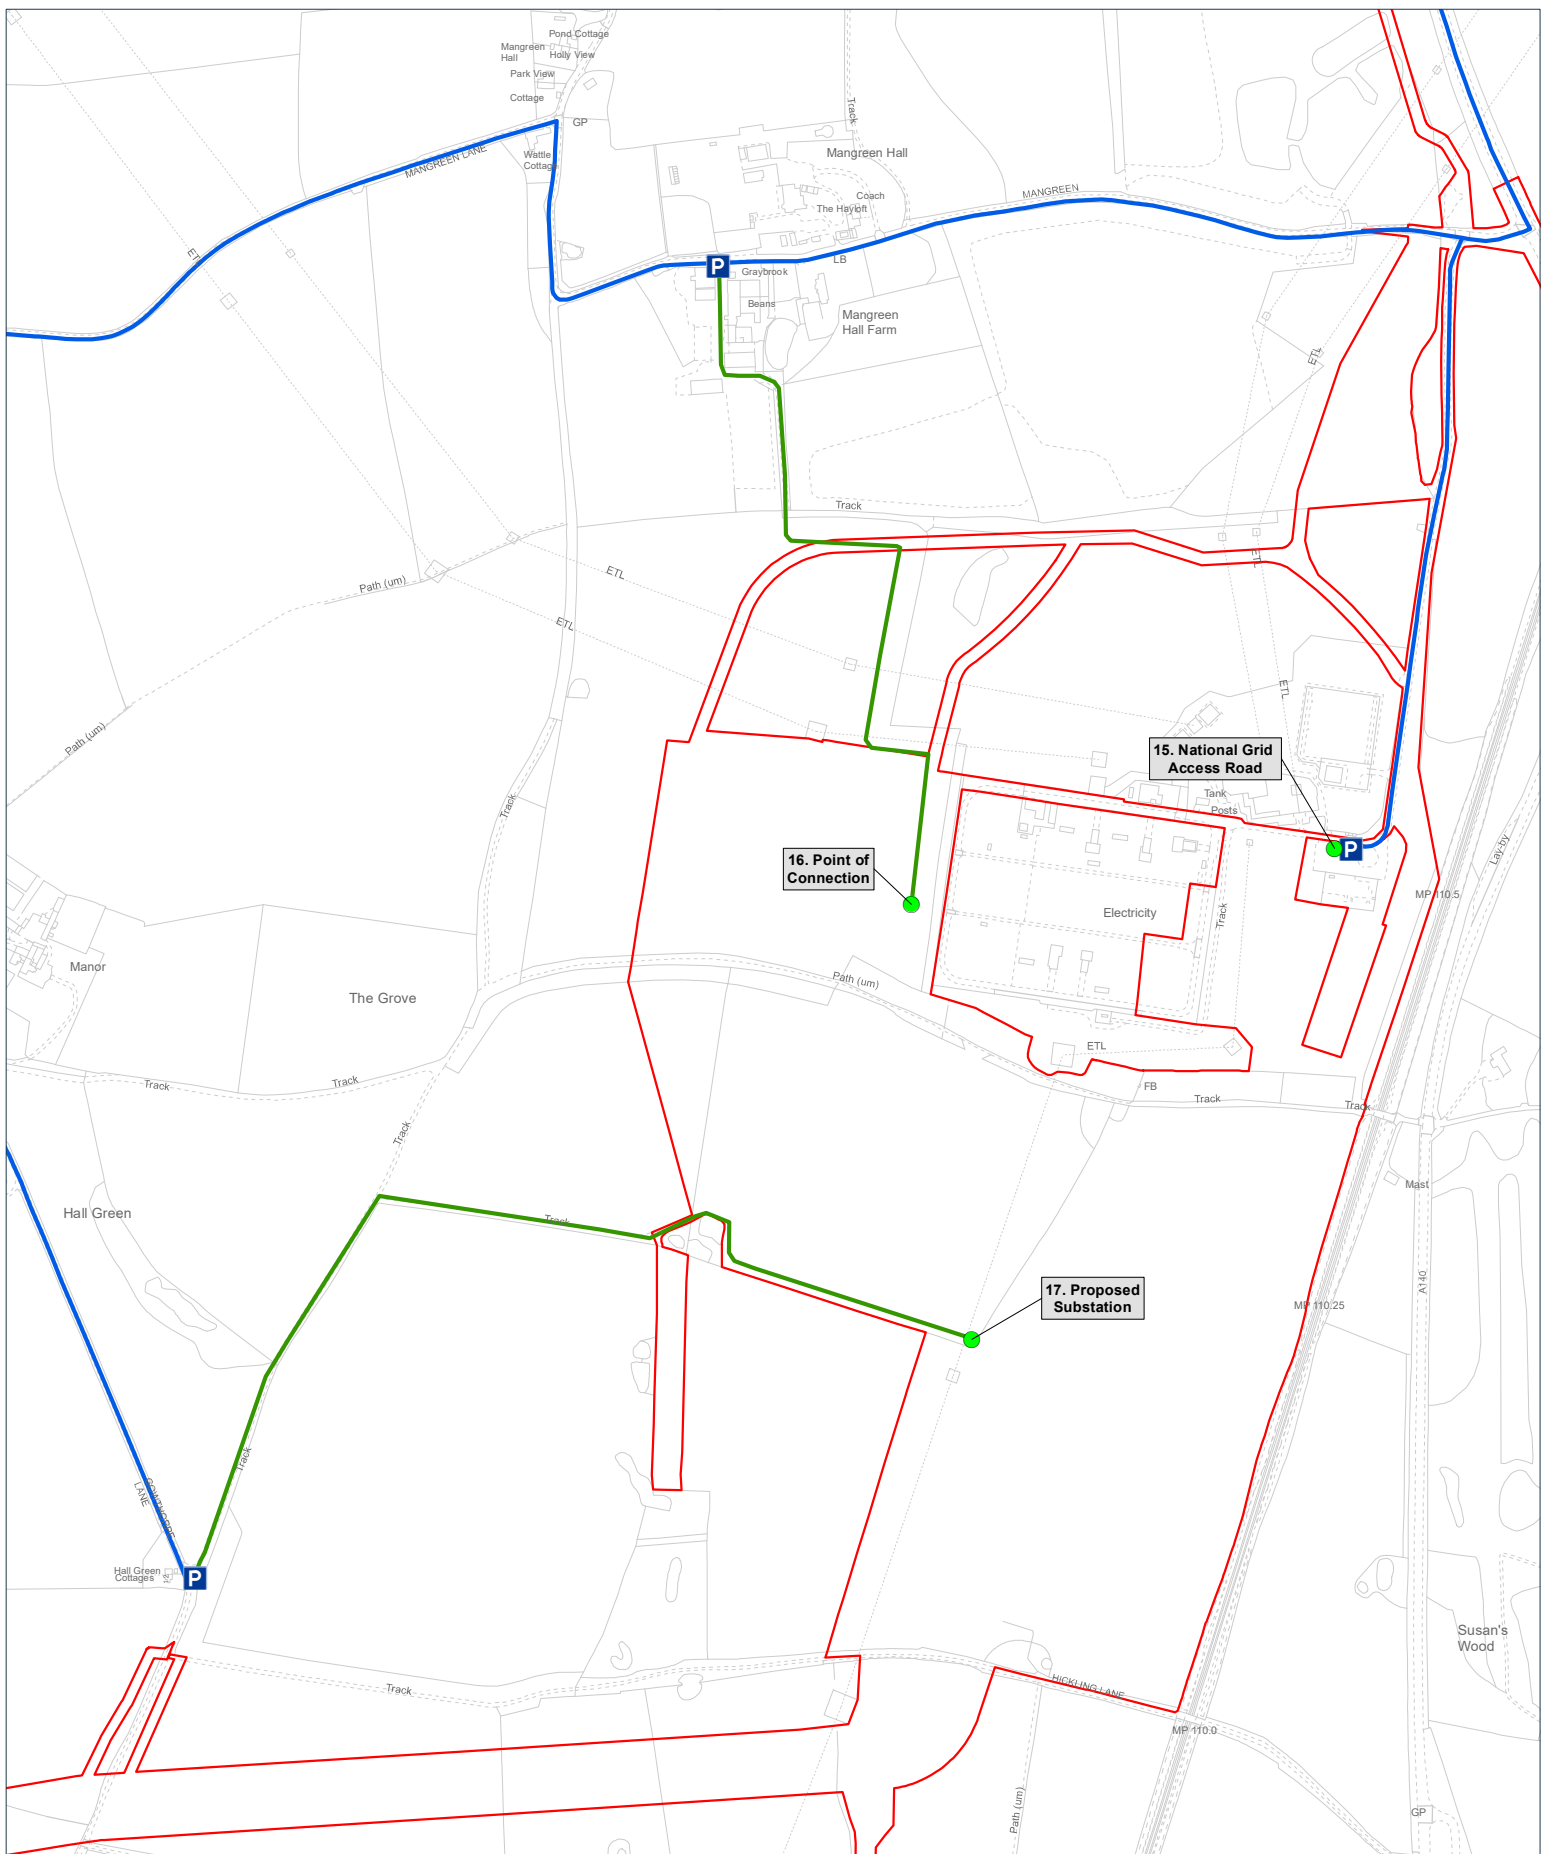

Site Plan: 0 50 100 150 200 250 300 350 400 450 500 550 600 650 700 750 800 850 900 950 1000 Metres Scale: 1:5000

Interest: N/A	Rev -	Date 04.01.2023	Description First Issue
Location: Hickling Lane, Swainsthorpe, South Norfolk, Norfolk, NR14 8PW			
Coords: 621,543 302,355			
Scheme Name: Sheringham Shoal Extension Project and Dudgeon Extension Project	Drawn: PA		
Drawing Name: Information Plan	Approved: SB		
Drawing No: 21002839_PLN_INFO_661.10	Sheet No: 9 of 9		
	Sheet Size: A3		

Key:
Parking Area
Site Inspection Location
Site Visit Driving Route
Site Visit Walking Route
DCO Boundary

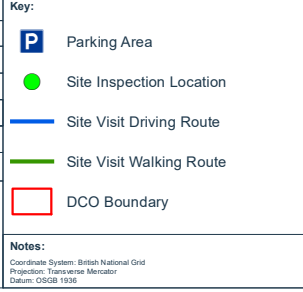Notes:
Coordinate System: British National Grid
Projection: Transverse Mercator
Datum: OSGB 1936

The information contained in this document is confidential and protected by copyright. The use, copying or disclosure to a third party, either wholly or in part, except with the written permission of, and in the manner prescribed by Equinor ASA constitutes an infringement of copyright. Equinor ASA does not warrant that this document is free of errors and does not accept liability for any loss caused or arising from reliance upon information provided herein. Although our best efforts have been made to ensure the accuracy of these plans, all measurements must be confirmed on site. BASED UPON THE ORDINANCE SURVEY MAP WITH THE SANCTION OF THE CONTROLLER OF THE STATUTORY OFFICE. CROWN COPYRIGHT RESERVED. © OS LICENCE No. 100031673

Document Path: C:\Users\Paul.Maclaren\OneDrive\Work\21002839_PLN_INFO_661.10\21002839_PLN_INFO_661.10.mxd