



Sheringham Shoal and Dudgeon Offshore Wind Farm Extension Projects

The Applicant's Proposed Accompanied Site Inspection (ASI2) Itinerary

Revision A

March 2023

Document Reference: 14.5



FAO Louise Harraway
Case Manager, National Infrastructure Planning
The Planning Inspectorate
Temple Quay House, Temple Quay
Bristol, BS1 6PN

Our reference: C282-CC-Z-GA-00032
Your reference: EN010109
07 March 2023

To whom it may concern,

Development Consent Order (DCO) application for Sheringham Shoal and Dudgeon Offshore Wind Farm Extension Projects (EN010109) – Proposed Accompanied Site Inspection (ASI) Itinerary

We set out below the Applicant's recommendations for the Accompanied Site Inspection which is scheduled to take place on Friday 24 March 2023 (if required).

The Applicant received requests from Interested Parties for proposed sites for the Accompanied Site Inspection (see REP1-089, REP1-148 and REP1-175) at Deadline 1. Where relevant, the Applicant has incorporated these suggestions into the proposed itinerary.

Table 1: Proposed itinerary for the Examining Authority's Accompanied Site Inspection

Start	Finish	Duration	ID	Location Name	Details	Address	What3Words	Comments
08:30	08:50	20			Travel from Maids Head Hotel to Mangreen Lane.	Maids Head Hotel, 20 Tombland, Norwich, NR3 1LB	[REDACTED]	
08:50	09:30	40	1	National Grid Norwich Main	Drop off at entrance of Norwich Main. Walk along access road. Return to entrance.	Norwich Main, Mangreen Lane, NR14 8PG	[REDACTED]	Subject to receipt of required permits from National Grid.
09:30	10:10	40	2	Proposed point of connection	Travel to Mangreen Lane and park at Mangreen Hall. Walk to location of point of connection. Site visit. Return to minibus.	Mangreen Hall Farm, Mangreen, Swardeston, Norwich, NR14 8DD	[REDACTED]	
10:10	10:55	45	3	Proposed substation	Travel to Gowthorpe Lane. Park. Walk to proposed substation location. Return to minibus.	Gowthorpe Lane, Swardeston, Norwich, NR14 8DS	[REDACTED]	
10:55	11:10	15	4	Hornsea 3 convertor station	Travel to Main Road (B1113). View from highway.	Main Road, Swardeston, Norwich, NR14 8DU	[REDACTED]	Proposed location can be viewed from a safe distance on the public highway. There is not a footpath or parking area at this proposed location.
11:10	11:30	20		Comfort break	Travel to Tesco Superstore - comfort break	Tesco Superstore, Ipswich Road, Norwich, NR4 6DZ	[REDACTED]	
11:30	12:10	40	5	The Street	Travel to the Street, Oulton. Drop-off. Site inspection.	The Street, NR11 6QZ	[REDACTED]	
12:10	12:25	15	6	CCR16C (The Old Railway Gatehouse)	Walk to the Old Railway Gatehouse. Site inspection.	The Old Railway Gatehouse, The Street, Oulton,	[REDACTED]	

Start	Finish	Duration	ID	Location Name	Details	Address	What3Words	Comments
						NR11 6AF		
12:25	12:35	10	7	ACC25b	Park at end of Heydon Road and walk up access track. Site inspection.	Heydon Road, NR11 6RA	[REDACTED]	
12:35	12:45	10	8	CCR16B (Bluestones Cottage)	Walk up to Bluestone Cottage. Site visit. Return to minibus.	Bluestone Cottage, Heydon, Norwich, NR11 6RA	[REDACTED]	
12:45	13:20	35			Return to Maids Head Hotel.	Maids Head Hotel, 20 Tombland, Norwich, NR3 1LB	[REDACTED]	



Final timings and attendees will be confirmed once the proposed itinerary has been published by the Examining Authority.


Yours faithfully,

Sarah Chandler
Development & Consents Manager, SEP&DEP
Equinor

Enclosures:

Appendix A – Proposed Information Plan for the Accompanied Site Inspection

Appendix A – Proposed Information Plan for the Accompanied Site Inspection

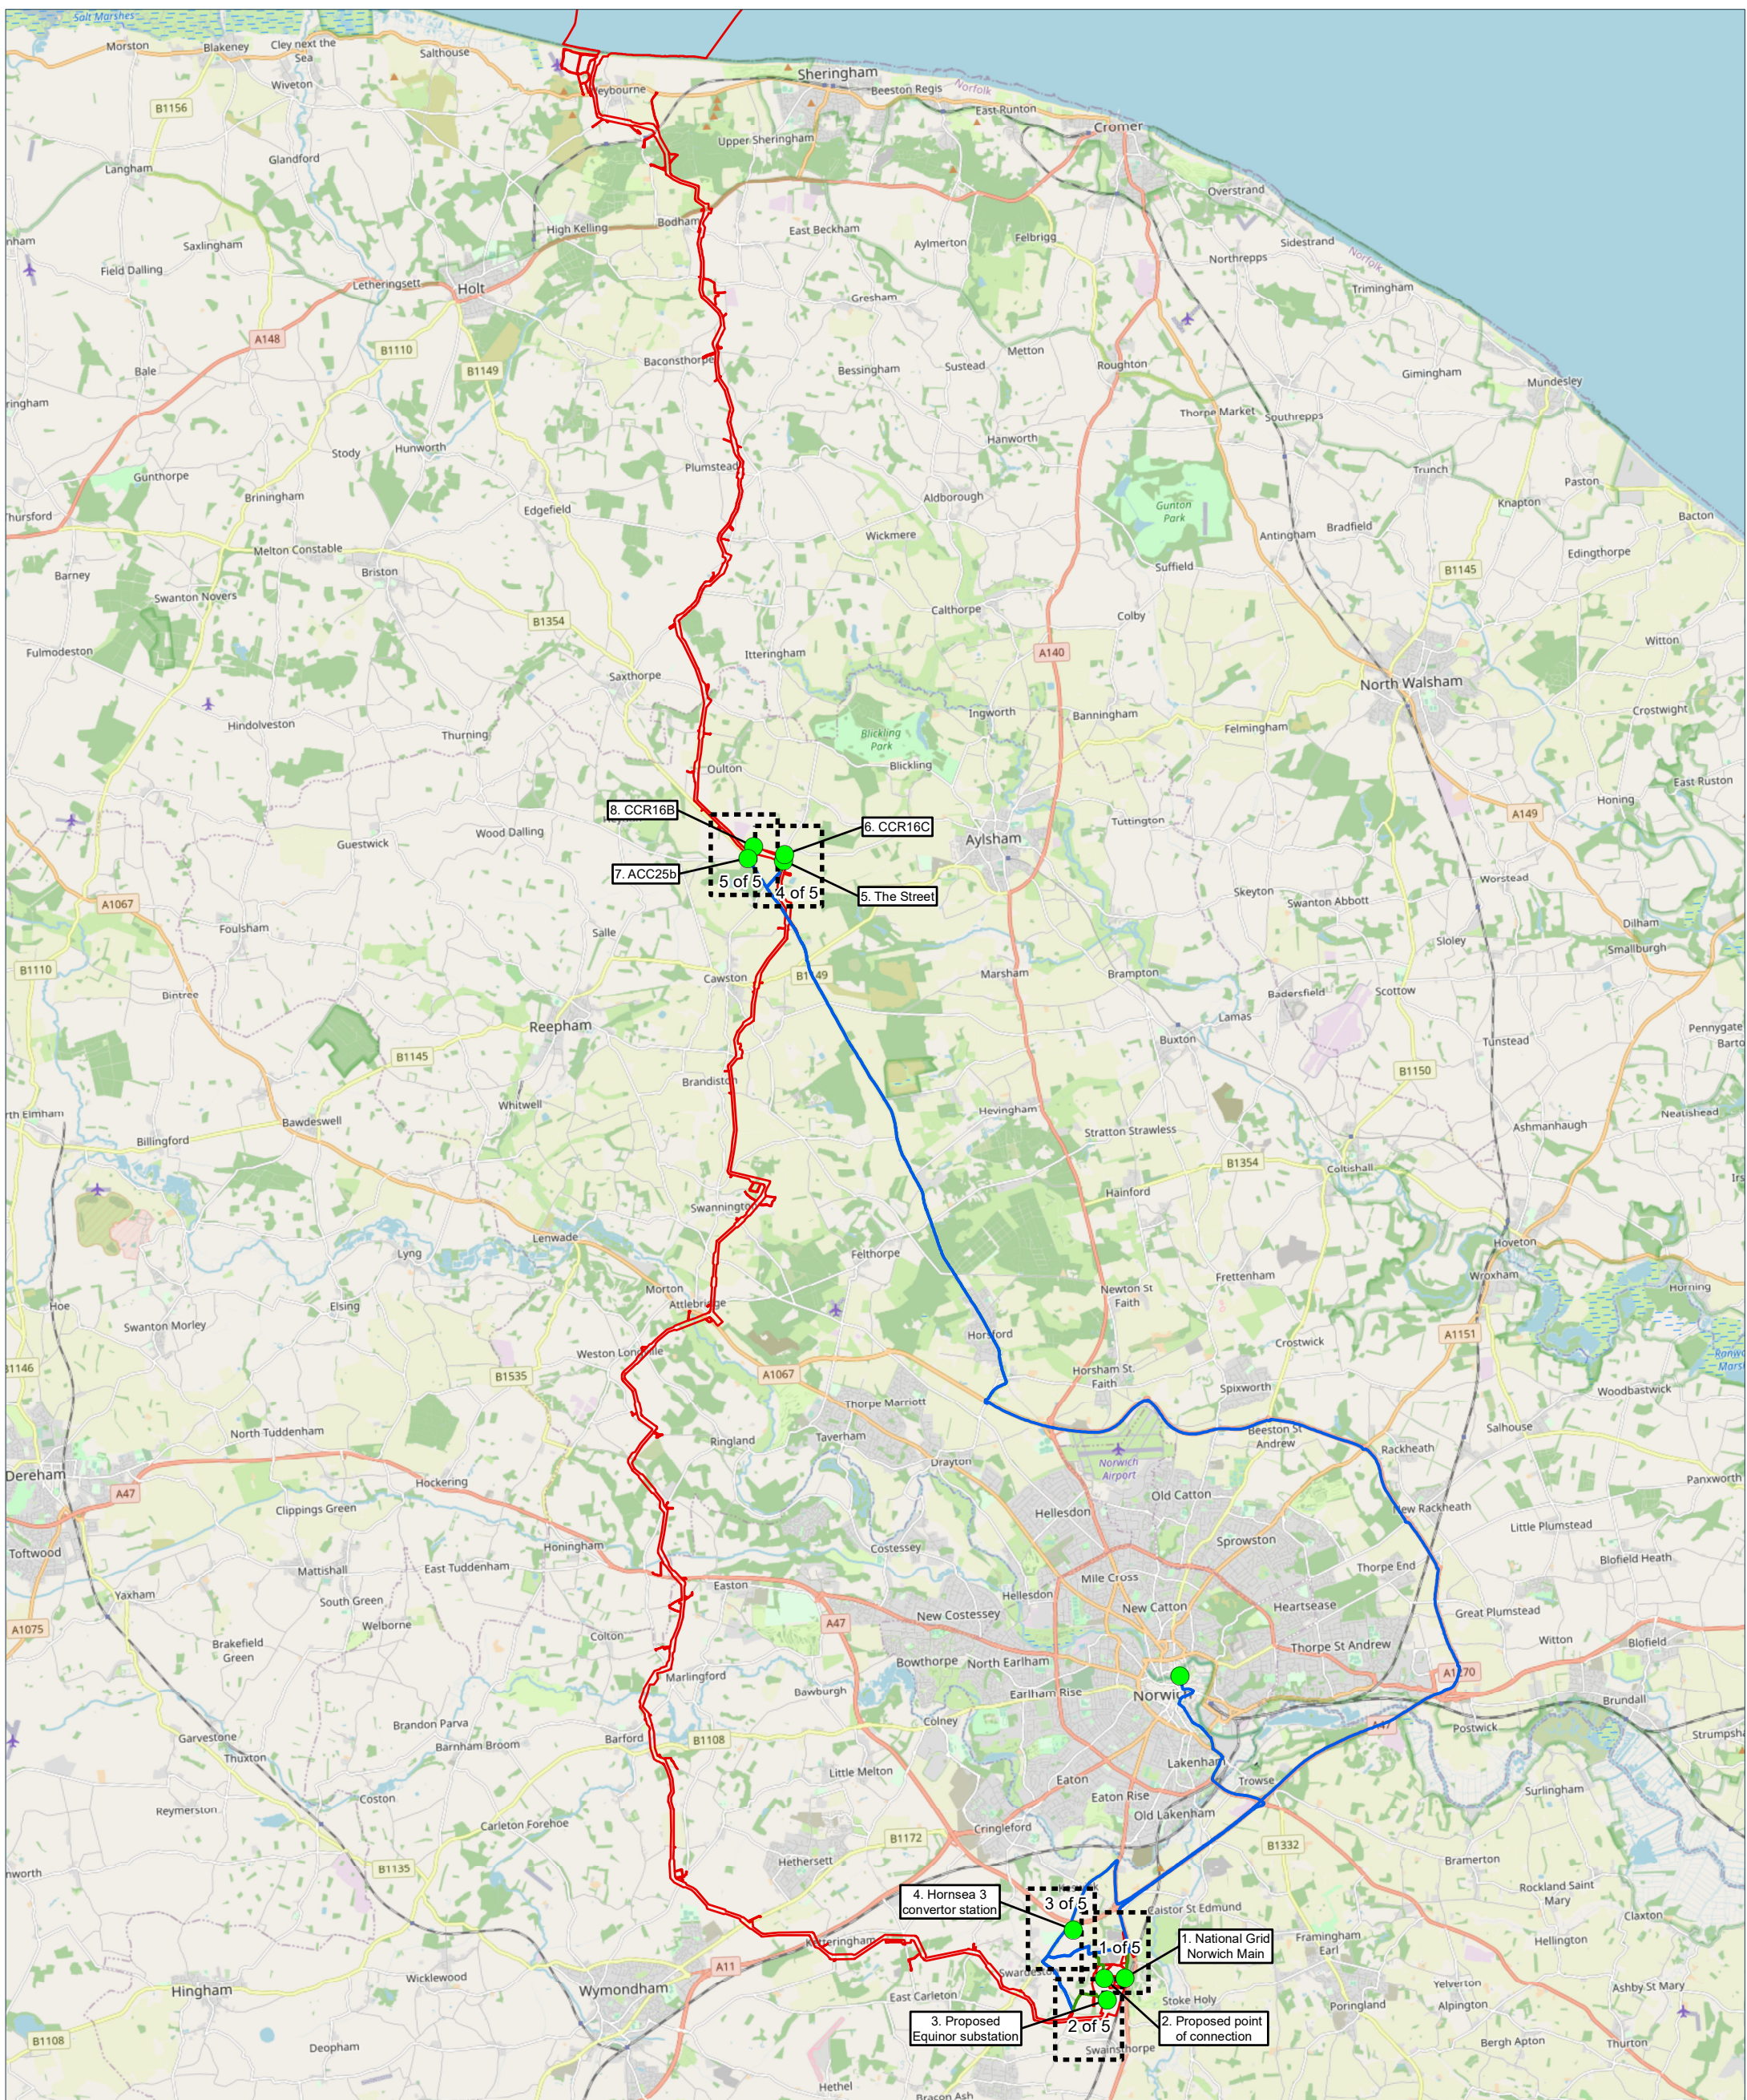


Site Plan: 0 1200 2400 3600 4800 6000 7200 8400 9600 10800 12000 13200 14400 15600 16800 18000 19200 20400 21600 22800 24000 Metres Scale: 1:130000

Interest: N/A	Rev	Date	Description
	-	06.03.2023	First Issue
Location: North East Norfolk			
Coords: 616,758 322,231			
Scheme Name: Sheringham Shoal Extension Project and Dudgeon Extension Project	Drawn:	PA	
Drawing Name: Information Plan	Approved:	SB	
Drawing No: 21002839_PLN_INFO_668.1	Sheet No:	Key Plan	
	Sheet Size:	A3	


Key:

- Site Inspection Location
- Site Visit Walking Route
- Site Visit Driving Route
- DCO Boundary




Notes:
 Coordinate System: British National Grid
 Projection: Transverse Mercator
 Datum: OSGB 1936

The information contained in this document is confidential and protected by copyright. The use, copying or disclosure to a third party, either wholly or in part, except with the written permission of, and in the manner prescribed by Equinor ASA constitutes an infringement of copyright. Dalcour MacLaren does not warrant that this document is definitive nor free of error and does not accept liability for any loss caused or arising from reliance upon information provided herein. Although our best efforts have been made to ensure the accuracy of these plans, all measurements must be confirmed on site. BASED UPON THE ORDNANCE SURVEY MAP WITH THE SANCTION OF THE CONTROLLER OF HM STATIONERY OFFICE. CROWN COPYRIGHT RESERVED. © OS LICENCE No. 0100031673

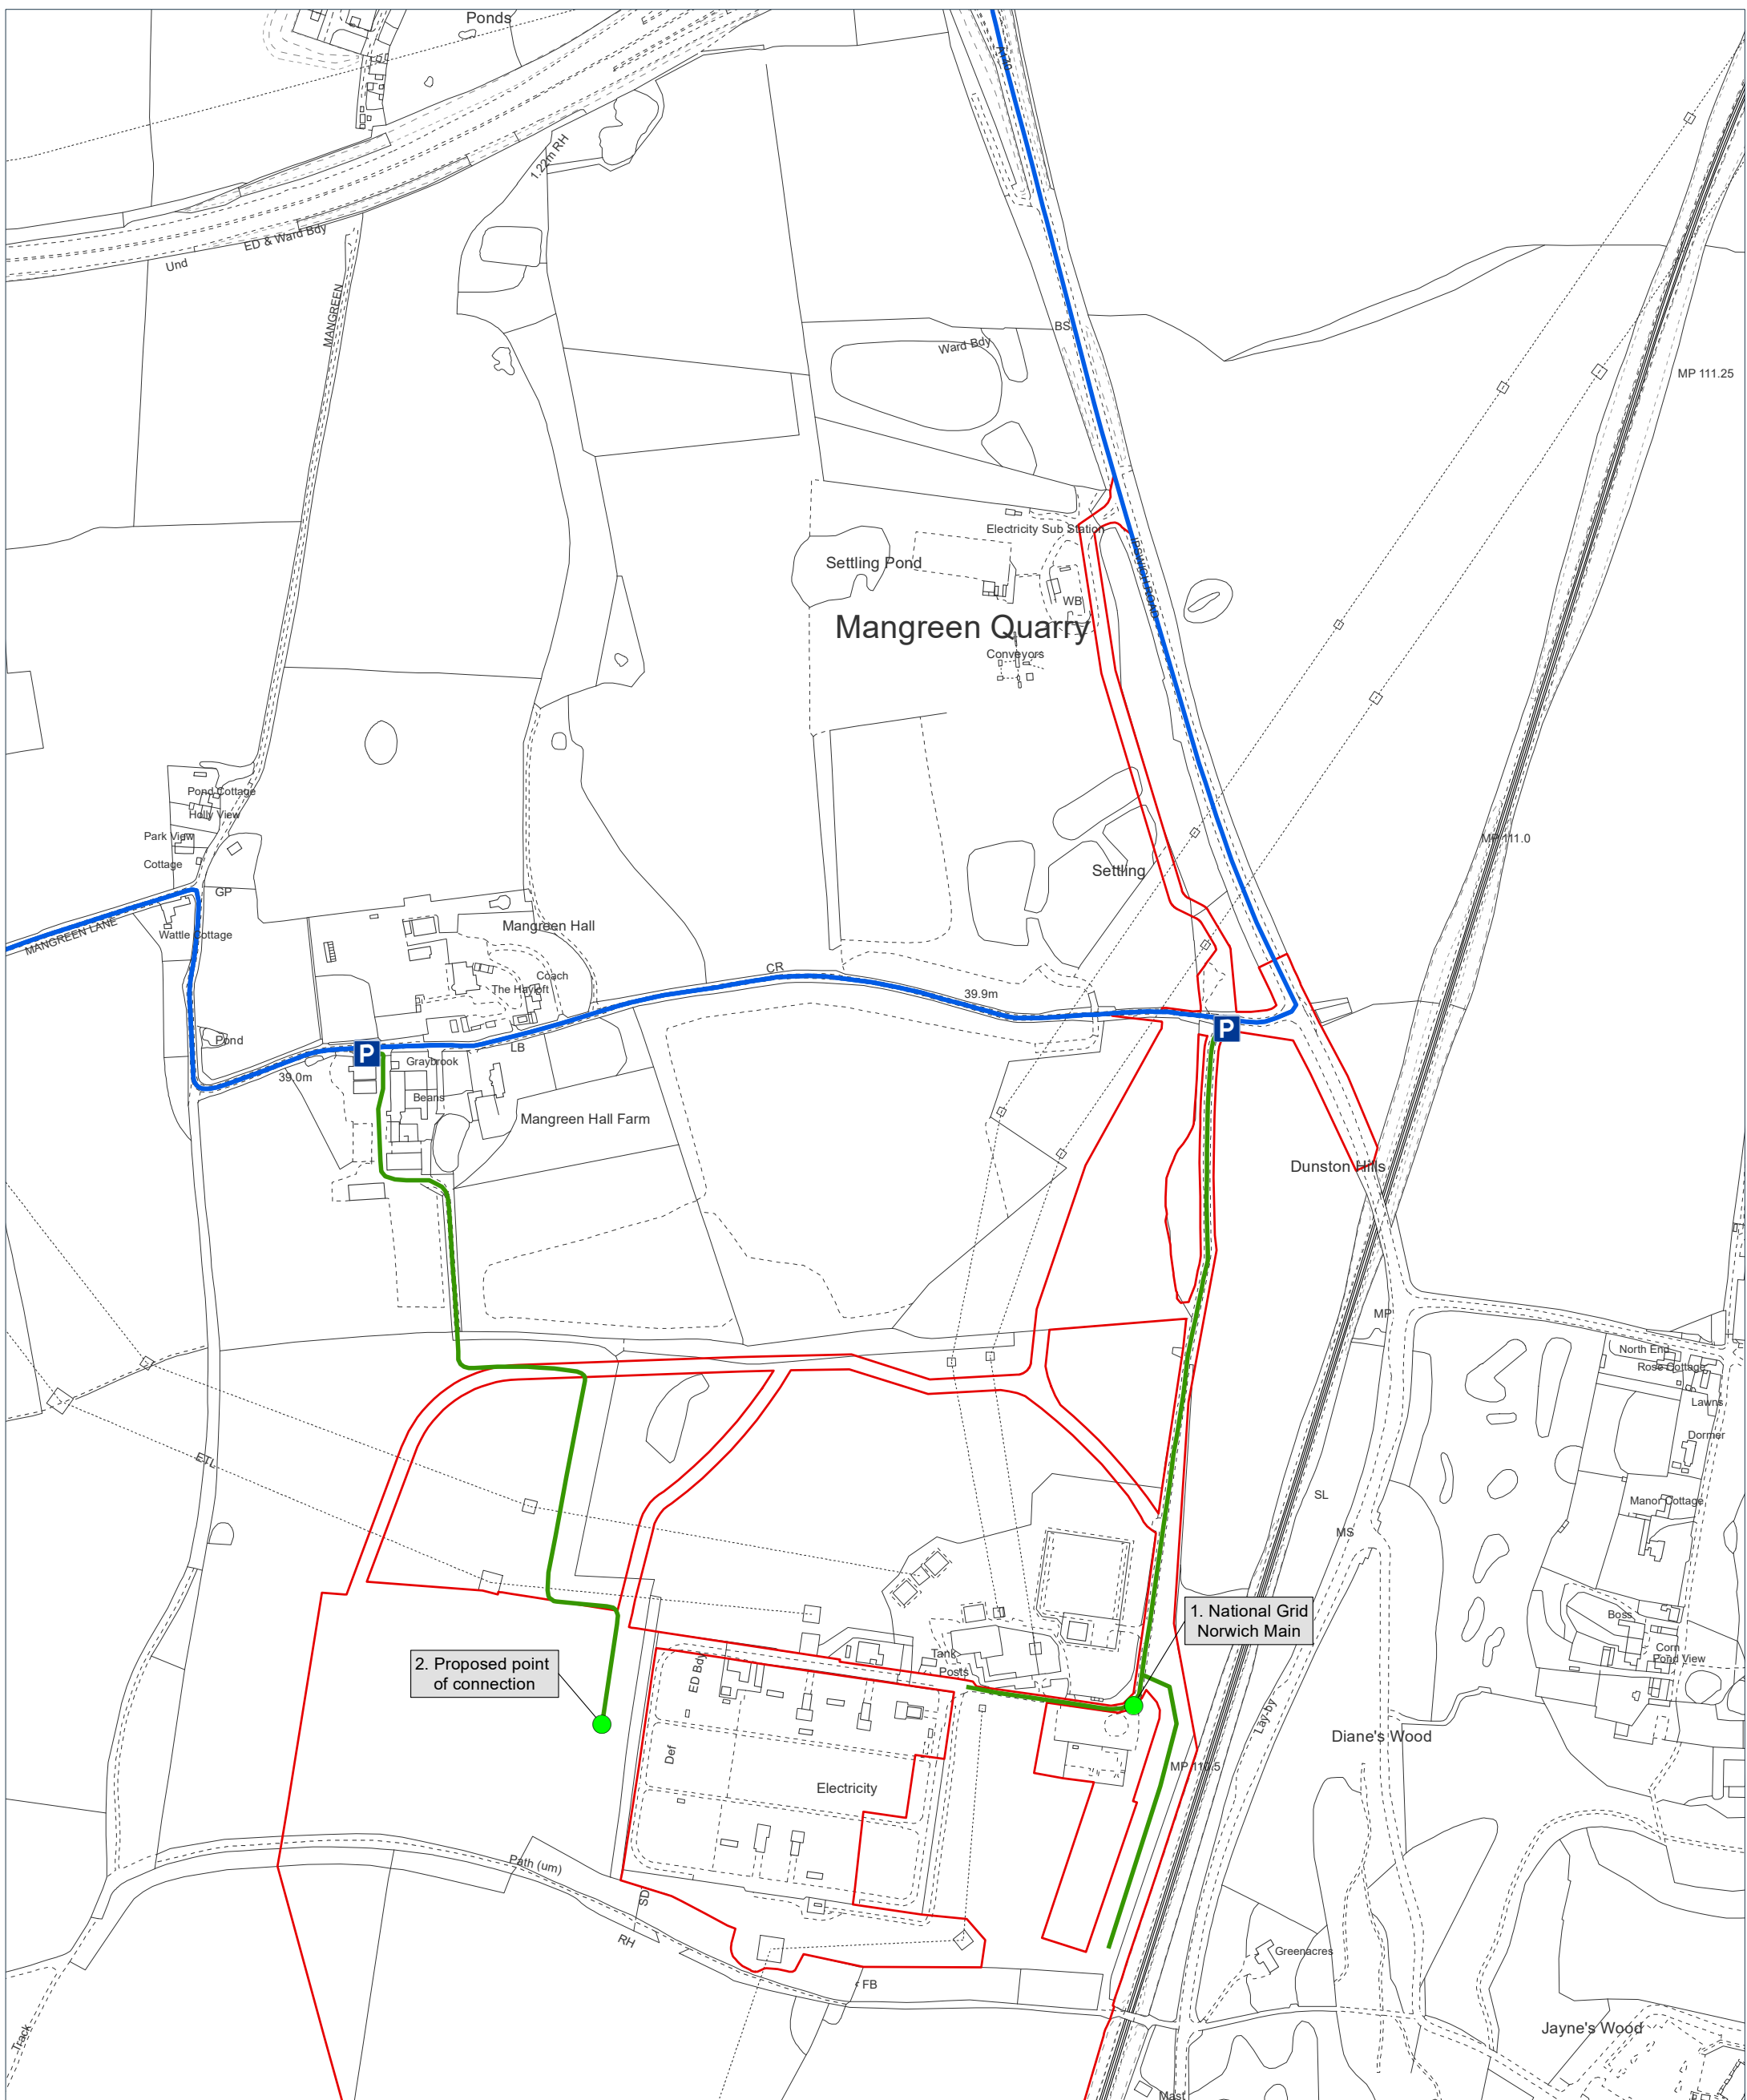

Site Plan:		Scale: 1:5000	
Interest: N/A	Rev	Date	Description
	-	06.03.2023	First Issue
Location: Layby, Stoke Holy Cross, South Norfolk, Norfolk, England, NR14 8PQ			
Coords: 621,901 302,978			
Scheme Name: Sheringham Shoal Extension Project and Dudgeon Extension Project	Drawn:	PA	
Drawing Name: Information Plan	Approved:	SB	
	Sheet No:	1 of 5	
Drawing No: 21002839_PLN_INFO_668.2	Sheet Size:	A3	

Key:

- Site Inspection Location
- P Parking / Drop-off
- Site Visit Walking Route
- Site Visit Driving Route
- DCO Boundary


Location Plan

Notes:

Coordinate System: British National Grid
Projection: Transverse Mercator
Datum: OSGB 1936

The information contained in this document is confidential and protected by copyright. The use, copying or disclosure to a third party, either wholly or in part, except with the written permission of, and in the manner prescribed by Equinor ASA constitutes an infringement of copyright. Dalcour Maclaren does not warrant that this document is definitive nor free of error and does not accept liability for any loss caused or arising from reliance upon information provided herein. Although our best efforts have been made to ensure the accuracy of these plans, all measurements must be confirmed on site. BASED UPON THE ORDINANCE SURVEY MAP WITH THE SANCTION OF THE CONTROLLER OF HM STATIONERY OFFICE. CROWN COPYRIGHT RESERVED. © OS LICENCE No. 0100031673

Document Path: C:\Users\Paulo.Alexandre\Documents\Projects\2023-03-02\20230302_21002839_PLN_INFO_668.2.mxd

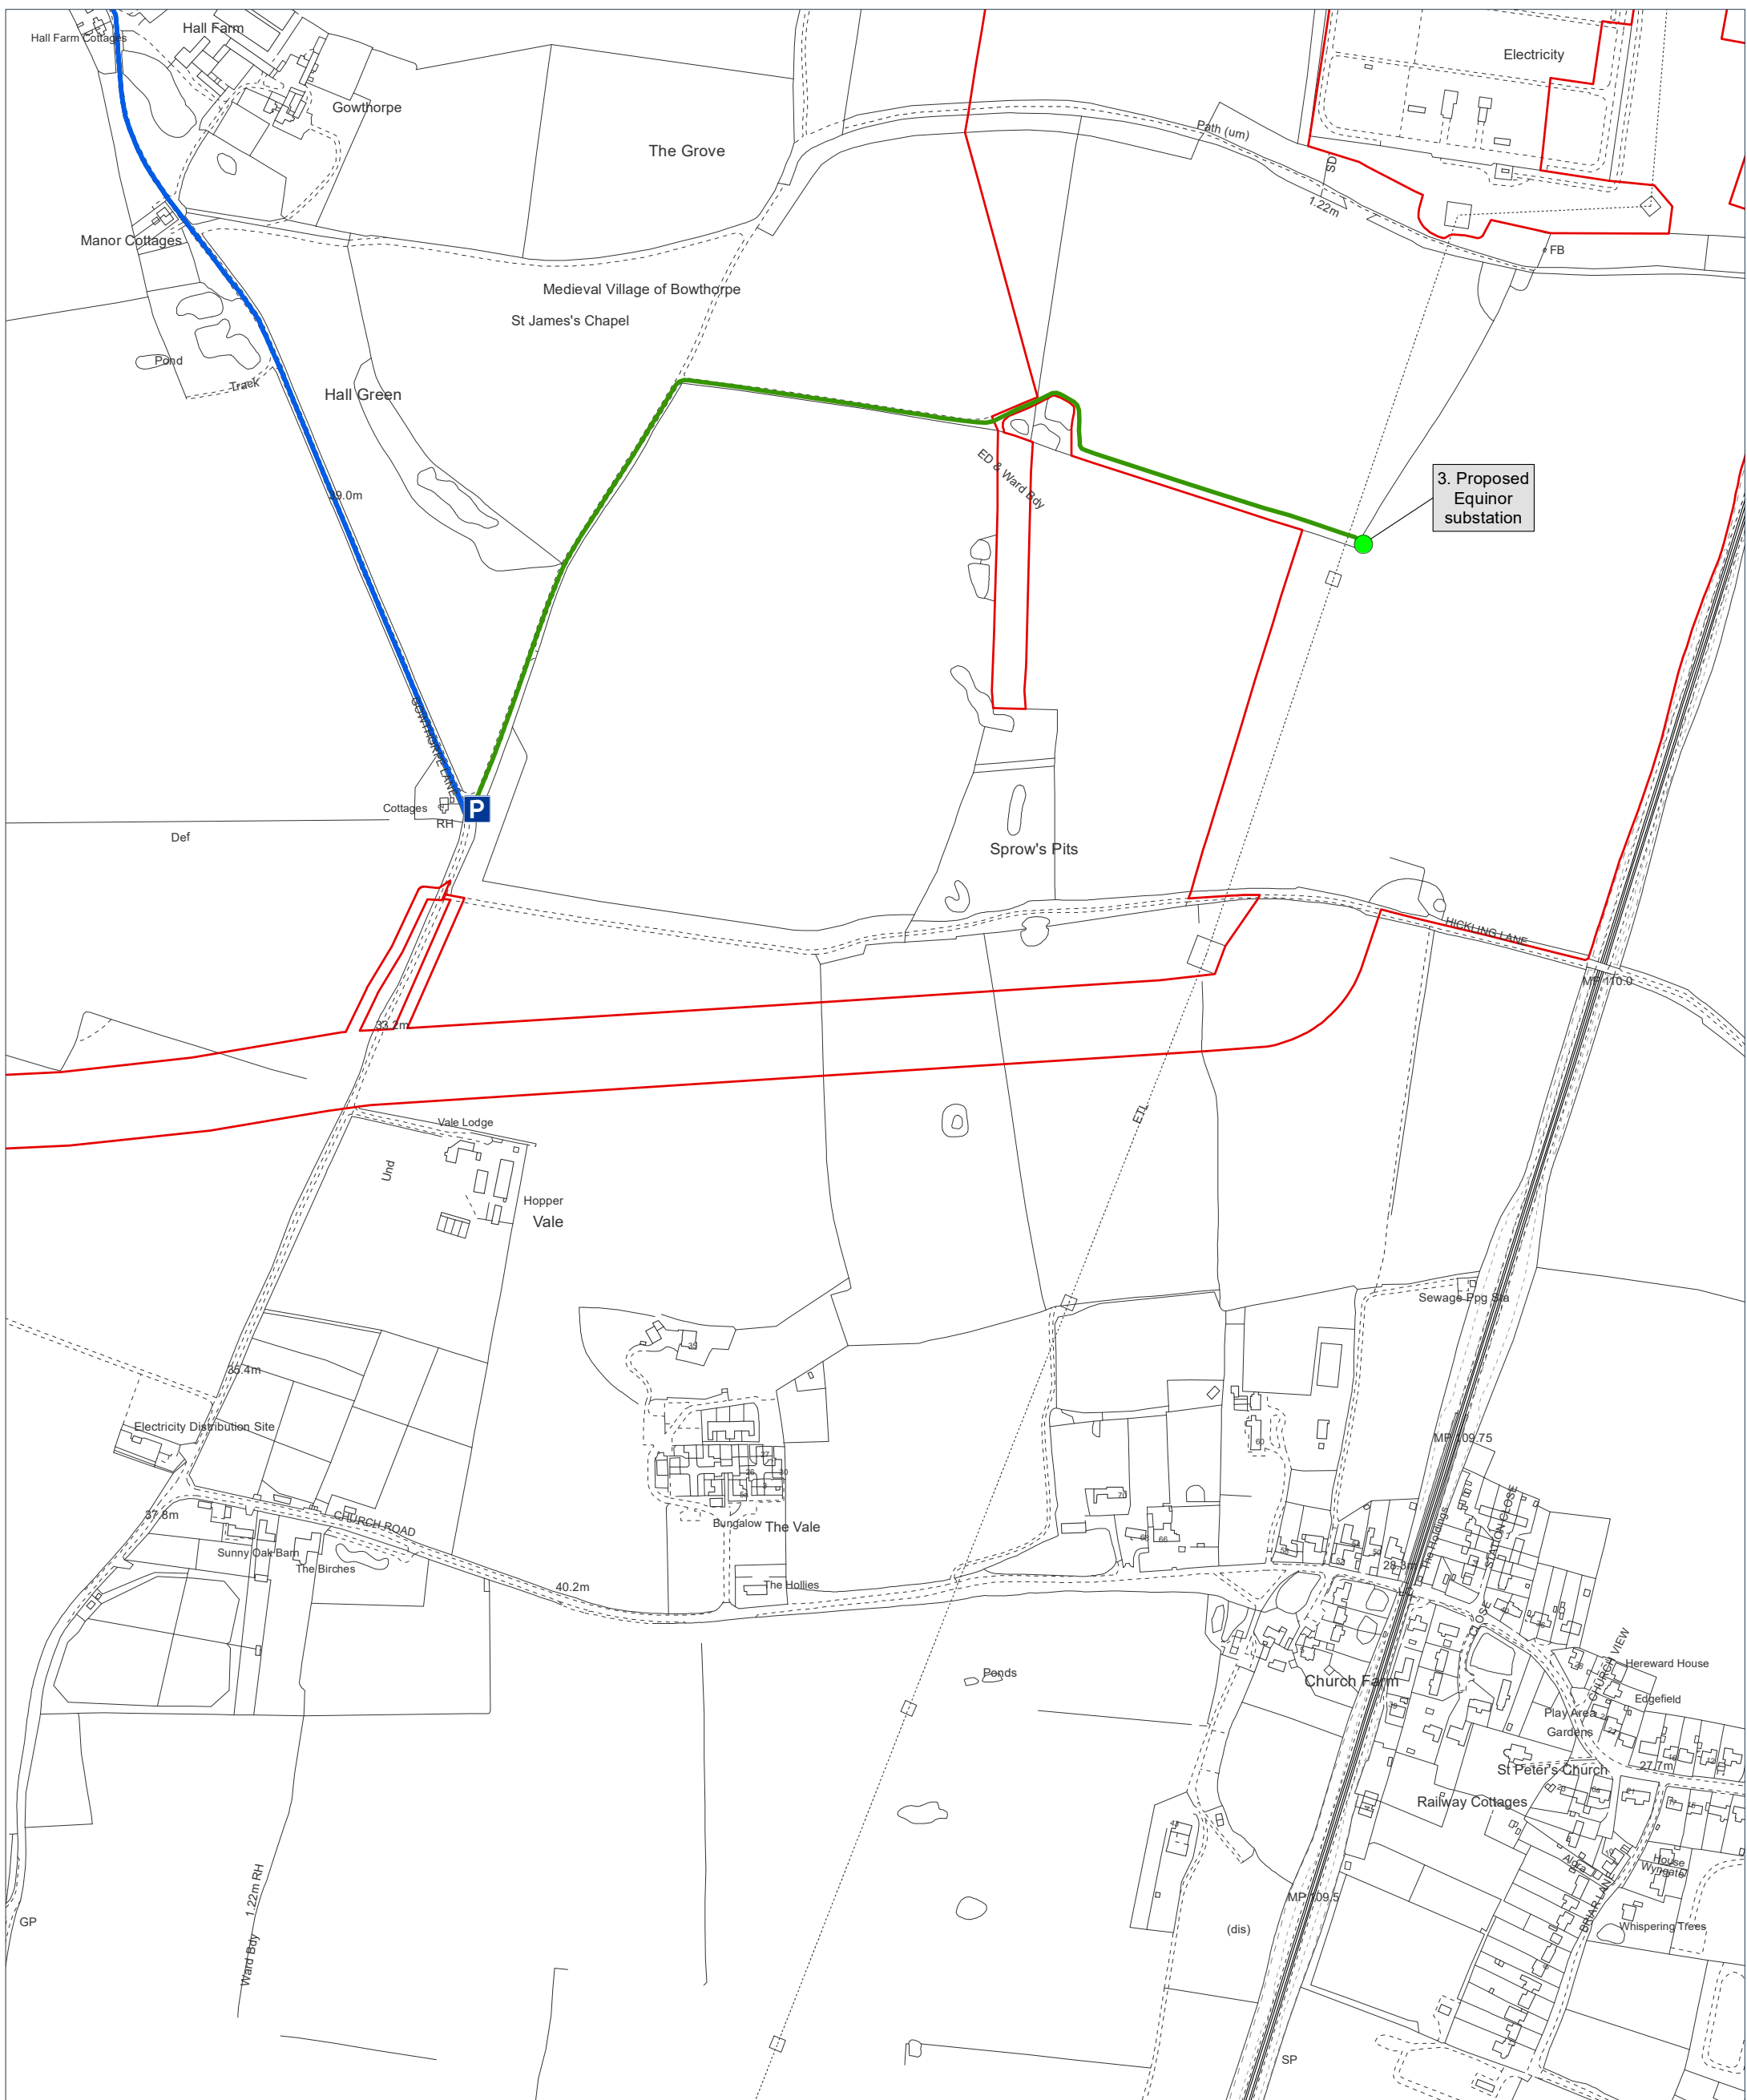


3. Proposed Equinor substation




Interest: N/A	Rev	Date	Description
	-	06.03.2023	First Issue
Location: Hickling Lane, Swainsthorpe, South Norfolk, Norfolk, NR14 8PW			
Coords: 621,334 301,546			
Scheme Name: Sheringham Shoal Extension Project and Dudgeon Extension Project	Drawn:	PA	
Drawing Name: Information Plan	Approved:	SB	
Drawing No: 21002839_PLN_INFO_668.3	Sheet No:	2 of 5	
	Sheet Size:	A3	

Key:
● Site Inspection Location
P Parking / Drop-off
— Site Visit Walking Route
— Site Visit Driving Route
 DCO Boundary

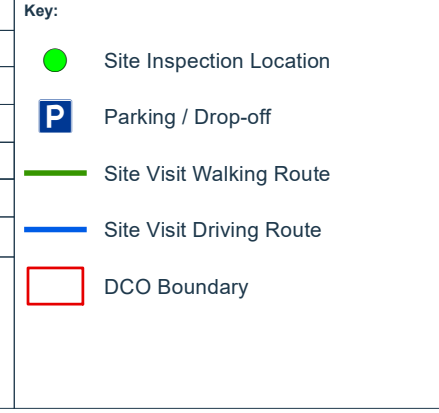

Notes:
Coordinate System: British National Grid
Projection: Transverse Mercator
Datum: OSGB 1936


The information contained in this document is confidential and protected by copyright. The use, copying or disclosure to a third party, either wholly or in part, except with the written permission of, and in the manner prescribed by Equinor ASA constitutes an infringement of copyright. Dalcour MacLaren does not warrant that this document is definitive nor free of error and does not accept liability for any loss caused or arising from reliance upon information provided herein. Although our best efforts have been made to ensure the accuracy of these plans, all measurements must be confirmed on site. BASED UPON THE ORDNANCE SURVEY MAP WITH THE SANCTION OF THE CONTROLLER OF HM STATIONERY OFFICE. CROWN COPYRIGHT RESERVED. © OS LICENCE No. 0100031673

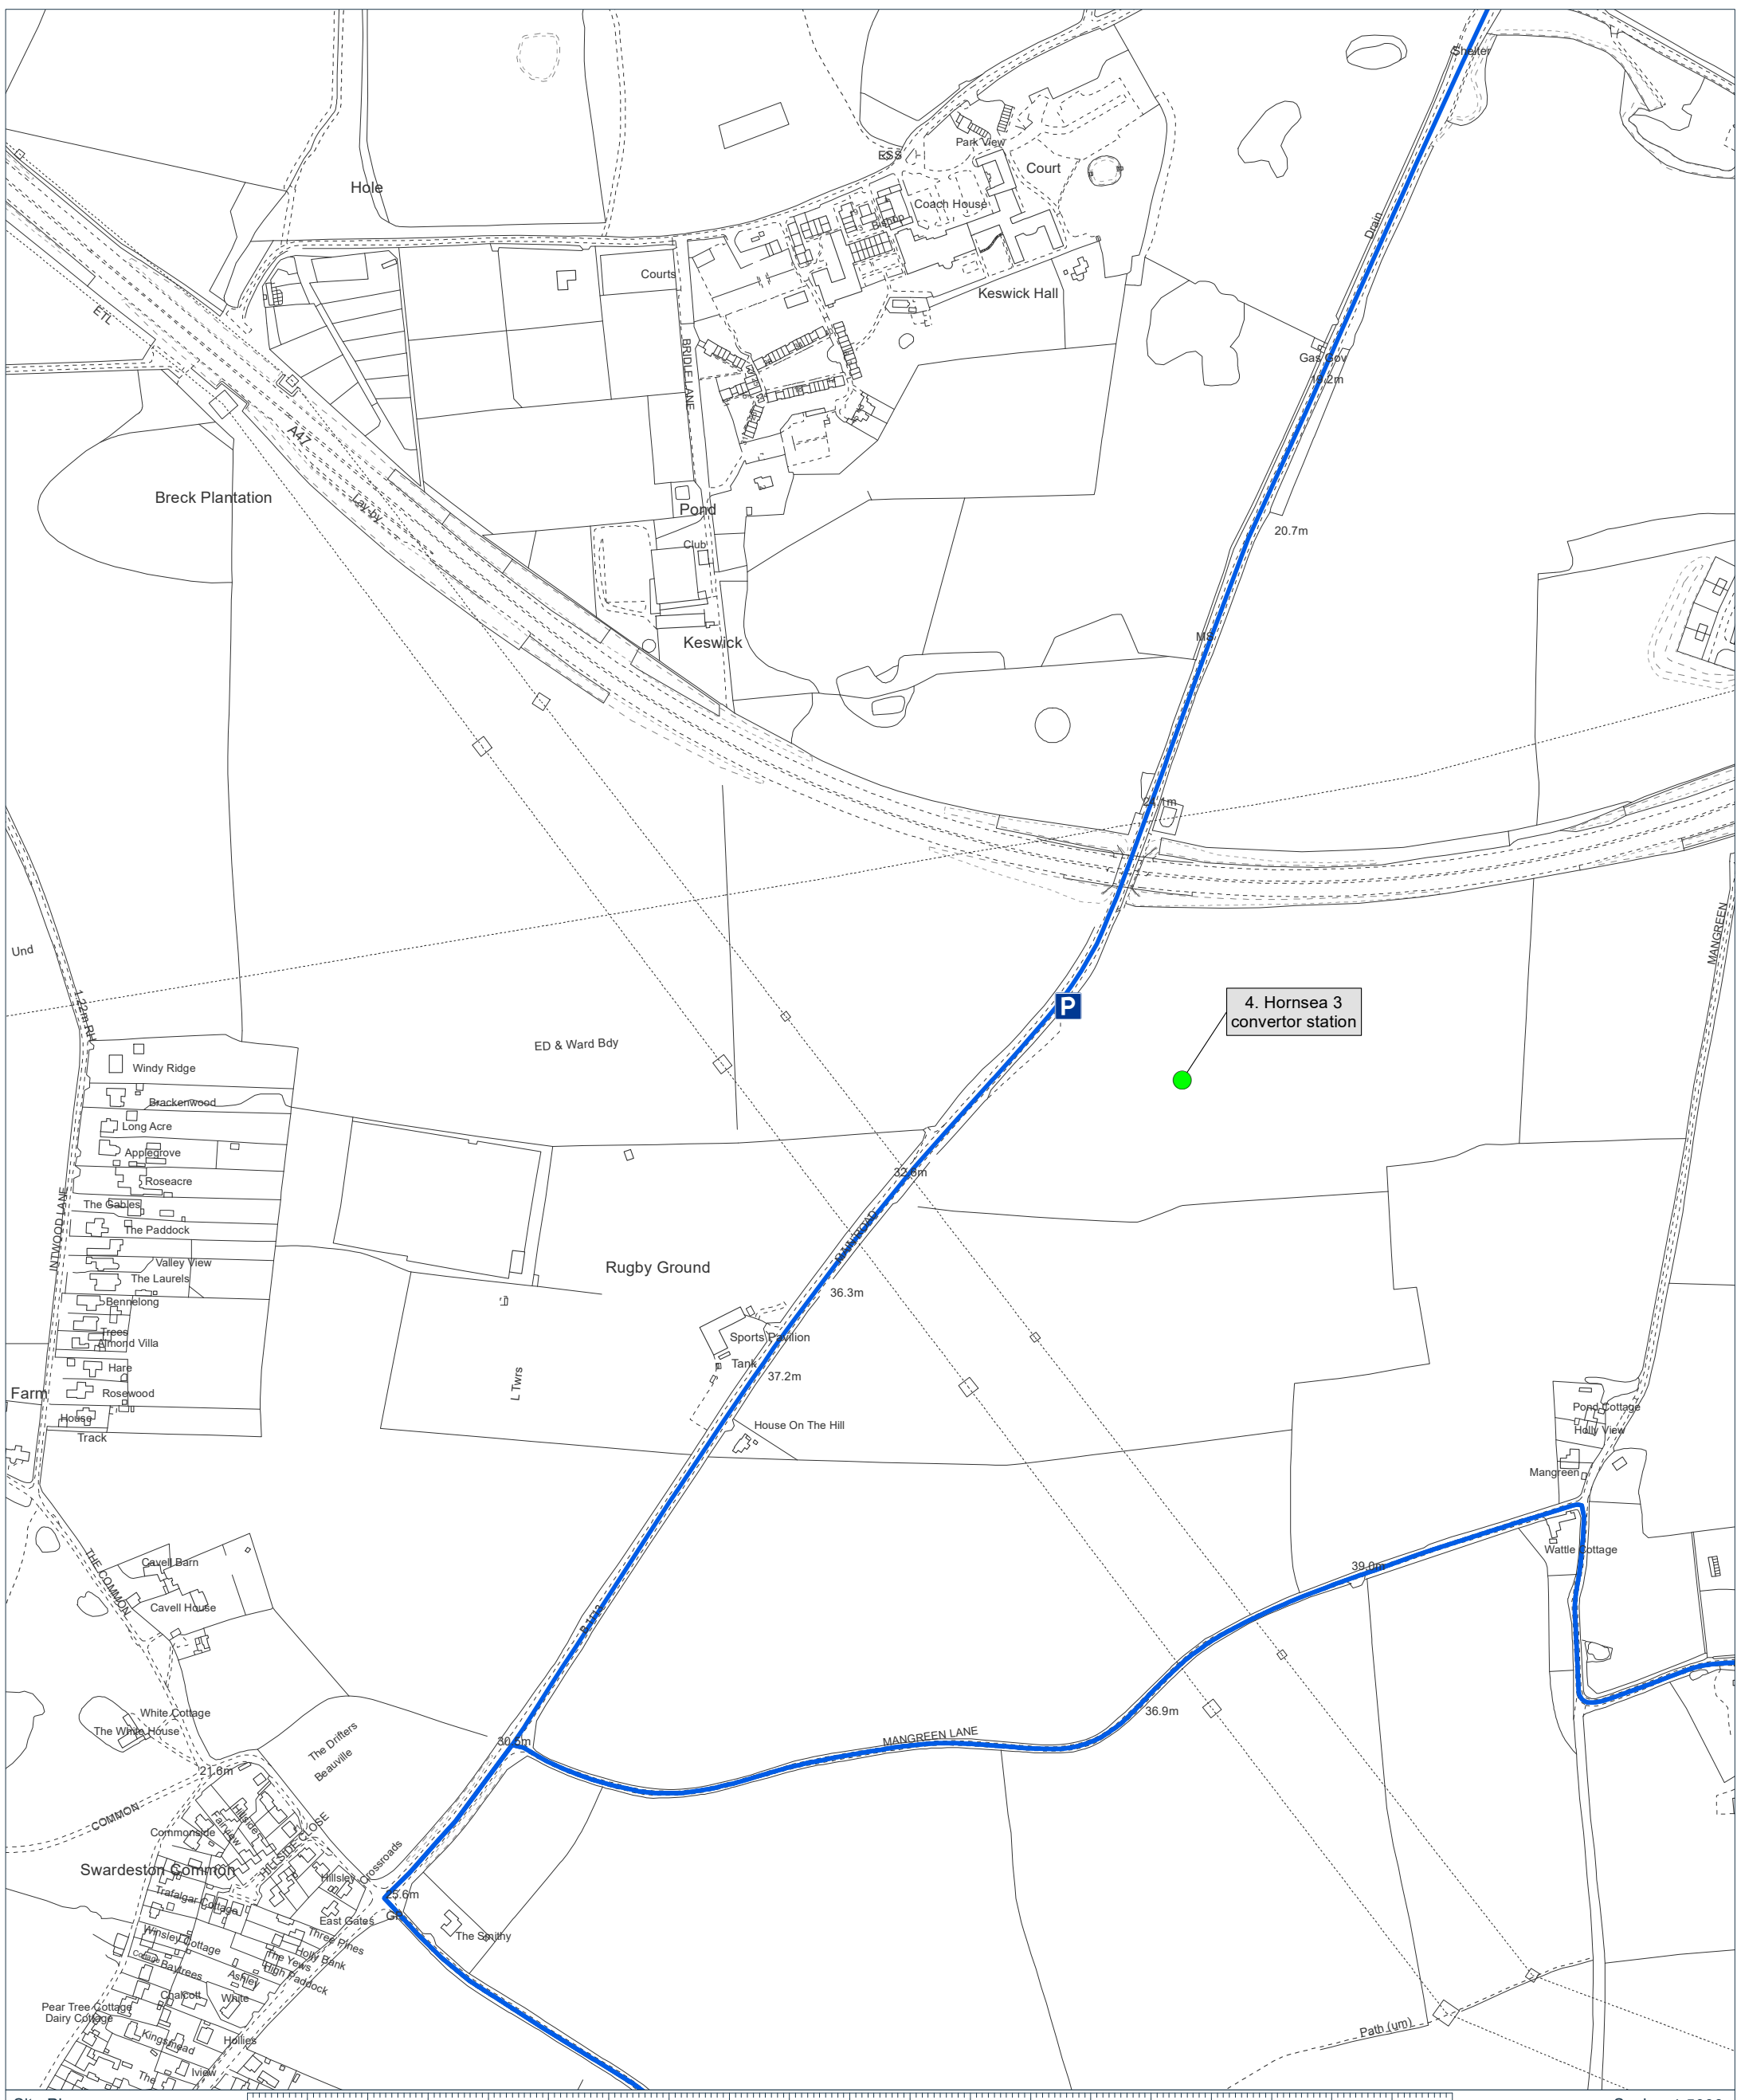

Site Plan: 0 50 100 150 200 250 300 350 400 450 500 550 600 650 700 750 800 850 900 950 1000 Metres Scale: 1:5000

Interest: N/A	Rev	Date	Description
	-	06.03.2023	First Issue
Location: Main Road, Swardston, Keswick, South Norfolk, Norfolk, NR14 8DU			
Coords: 620,750 303,492			
Scheme Name: Sheringham Shoal Extension Project and Dudgeon Extension Project	Drawn:	PA	
Drawing Name: Information Plan	Approved:	SB	
	Sheet No:	3 of 5	
Drawing No: 21002839_PLN_INFO_668.4	Sheet Size:	A3	


Key:
● Site Inspection Location
P Parking / Drop-off
 Site Visit Driving Route

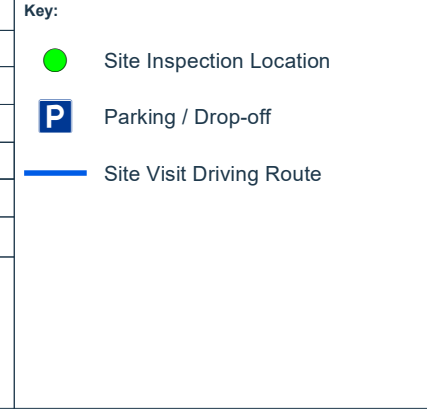

Notes:
Coordinate System: British National Grid
Projection: Transverse Mercator
Datum: OSGB 1936

The information contained in this document is confidential and protected by copyright. The use, copying or disclosure to a third party, either wholly or in part, except with the written permission of, and in the manner prescribed by Equinox ASA constitutes an infringement of copyright. Dalcour MacLaren does not warrant that this document is definitive nor free of error and does not accept liability for any loss caused or arising from reliance upon information provided herein. Although our best efforts have been made to ensure the accuracy of these plans, all measurements must be confirmed on site. BASED UPON THE ORDNANCE SURVEY MAP WITH THE SANCTION OF THE CONTROLLER OF HM STATIONERY OFFICE. CROWN COPYRIGHT RESERVED. © OS LICENCE No. 0100031673

Document Path: C:\Users\Paulo.Alexandre\OneDrive\Documents\21002839_PLN_INFO_668.2.mxd

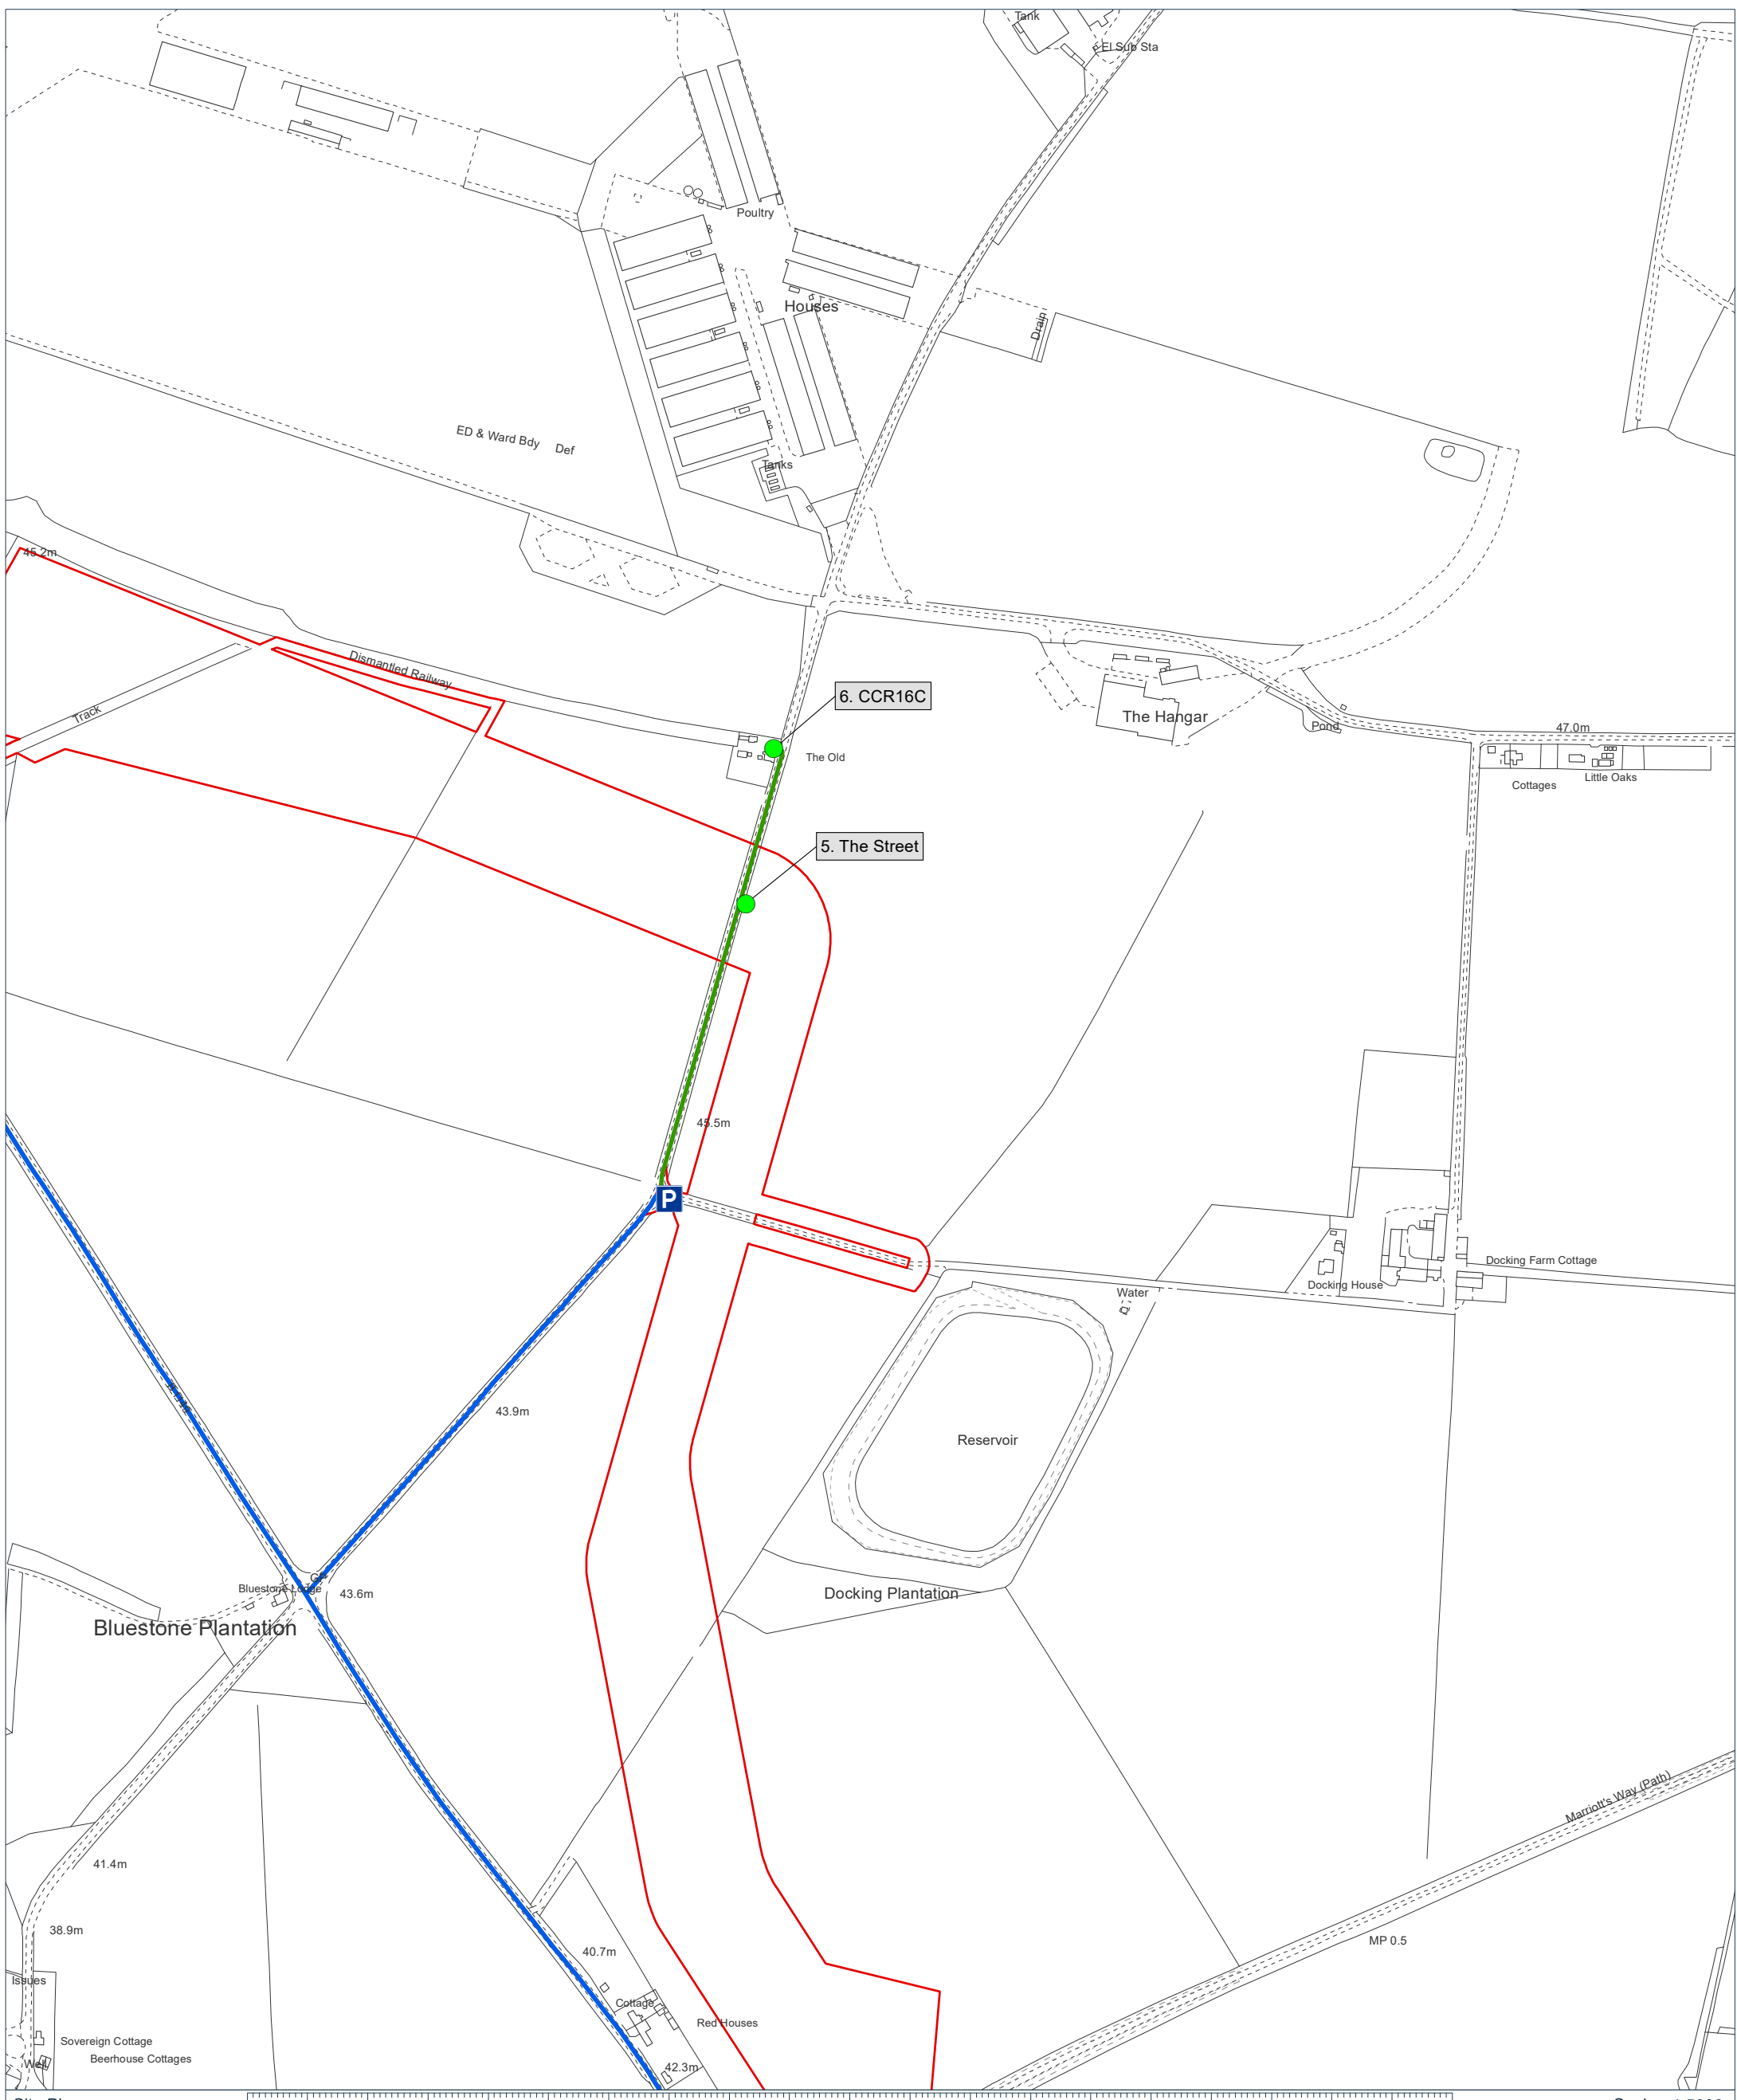
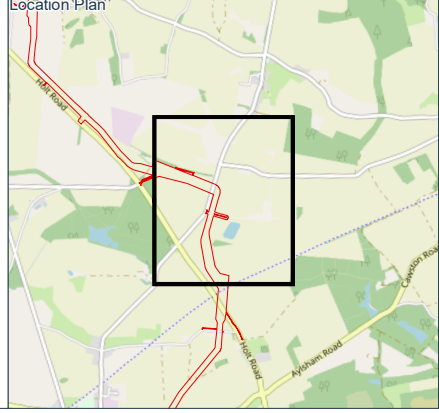


Site Plan: 0 50 100 150 200 250 300 350 400 450 500 550 600 650 700 750 800 850 900 950 1000 Metres Scale: 1:5000

Interest: N/A	Rev -	Date 06.03.2023	Description First Issue
Location: The Street, Cawston, Broadland, Norfolk, England, NR10 4HU			
Coords: 614,897 326,294			
Scheme Name: Sheringham Shoal Extension Project and Dudgeon Extension Project	Drawn:	PA	
Drawing Name: Information Plan	Approved:	SB	
Drawing No: 21002839_PLN_INFO_668.5	Sheet No:	4 of 5	
	Sheet Size:	A3	

Key:


- Site Inspection Location
- P Parking / Drop-off
- Site Visit Walking Route
- Site Visit Driving Route
- DCO Boundary

Notes:
 Coordinate System: British National Grid
 Projection: Transverse Mercator
 Datum: OSGB 1936

The information contained in this document is confidential and protected by copyright. The use, copying or disclosure to a third party, either wholly or in part, except with the written permission of, and in the manner prescribed by Equinor ASA constitutes an infringement of copyright. Dalcour MacIaren does not warrant that this document is definitive nor free of error and does not accept liability for any loss caused or arising from reliance upon information provided herein. Although our best efforts have been made to ensure the accuracy of these plans, all measurements must be confirmed on site. BASED UPON THE ORDNANCE SURVEY MAP WITH THE SANCTION OF THE CONTROLLER OF HM STATIONERY OFFICE. CROWN COPYRIGHT RESERVED. © OS LICENCE No. 0100031673

Document Path: C:\Users\Paulo.Alexandre\Documents\Projects\2023-03-02\20230302_21002839_PLN_INFO_668.2.mxd
 Geomatics\02 Working Data\Information Plans\2023-03-02\20230302_21002839_PLN_INFO_668.2.mxd


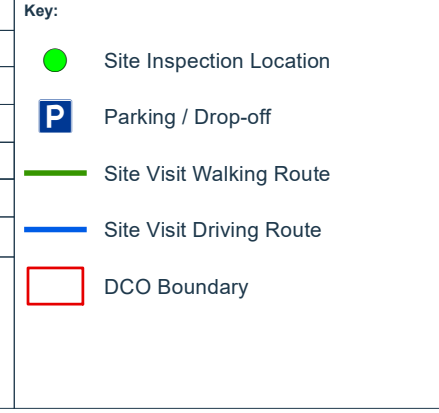


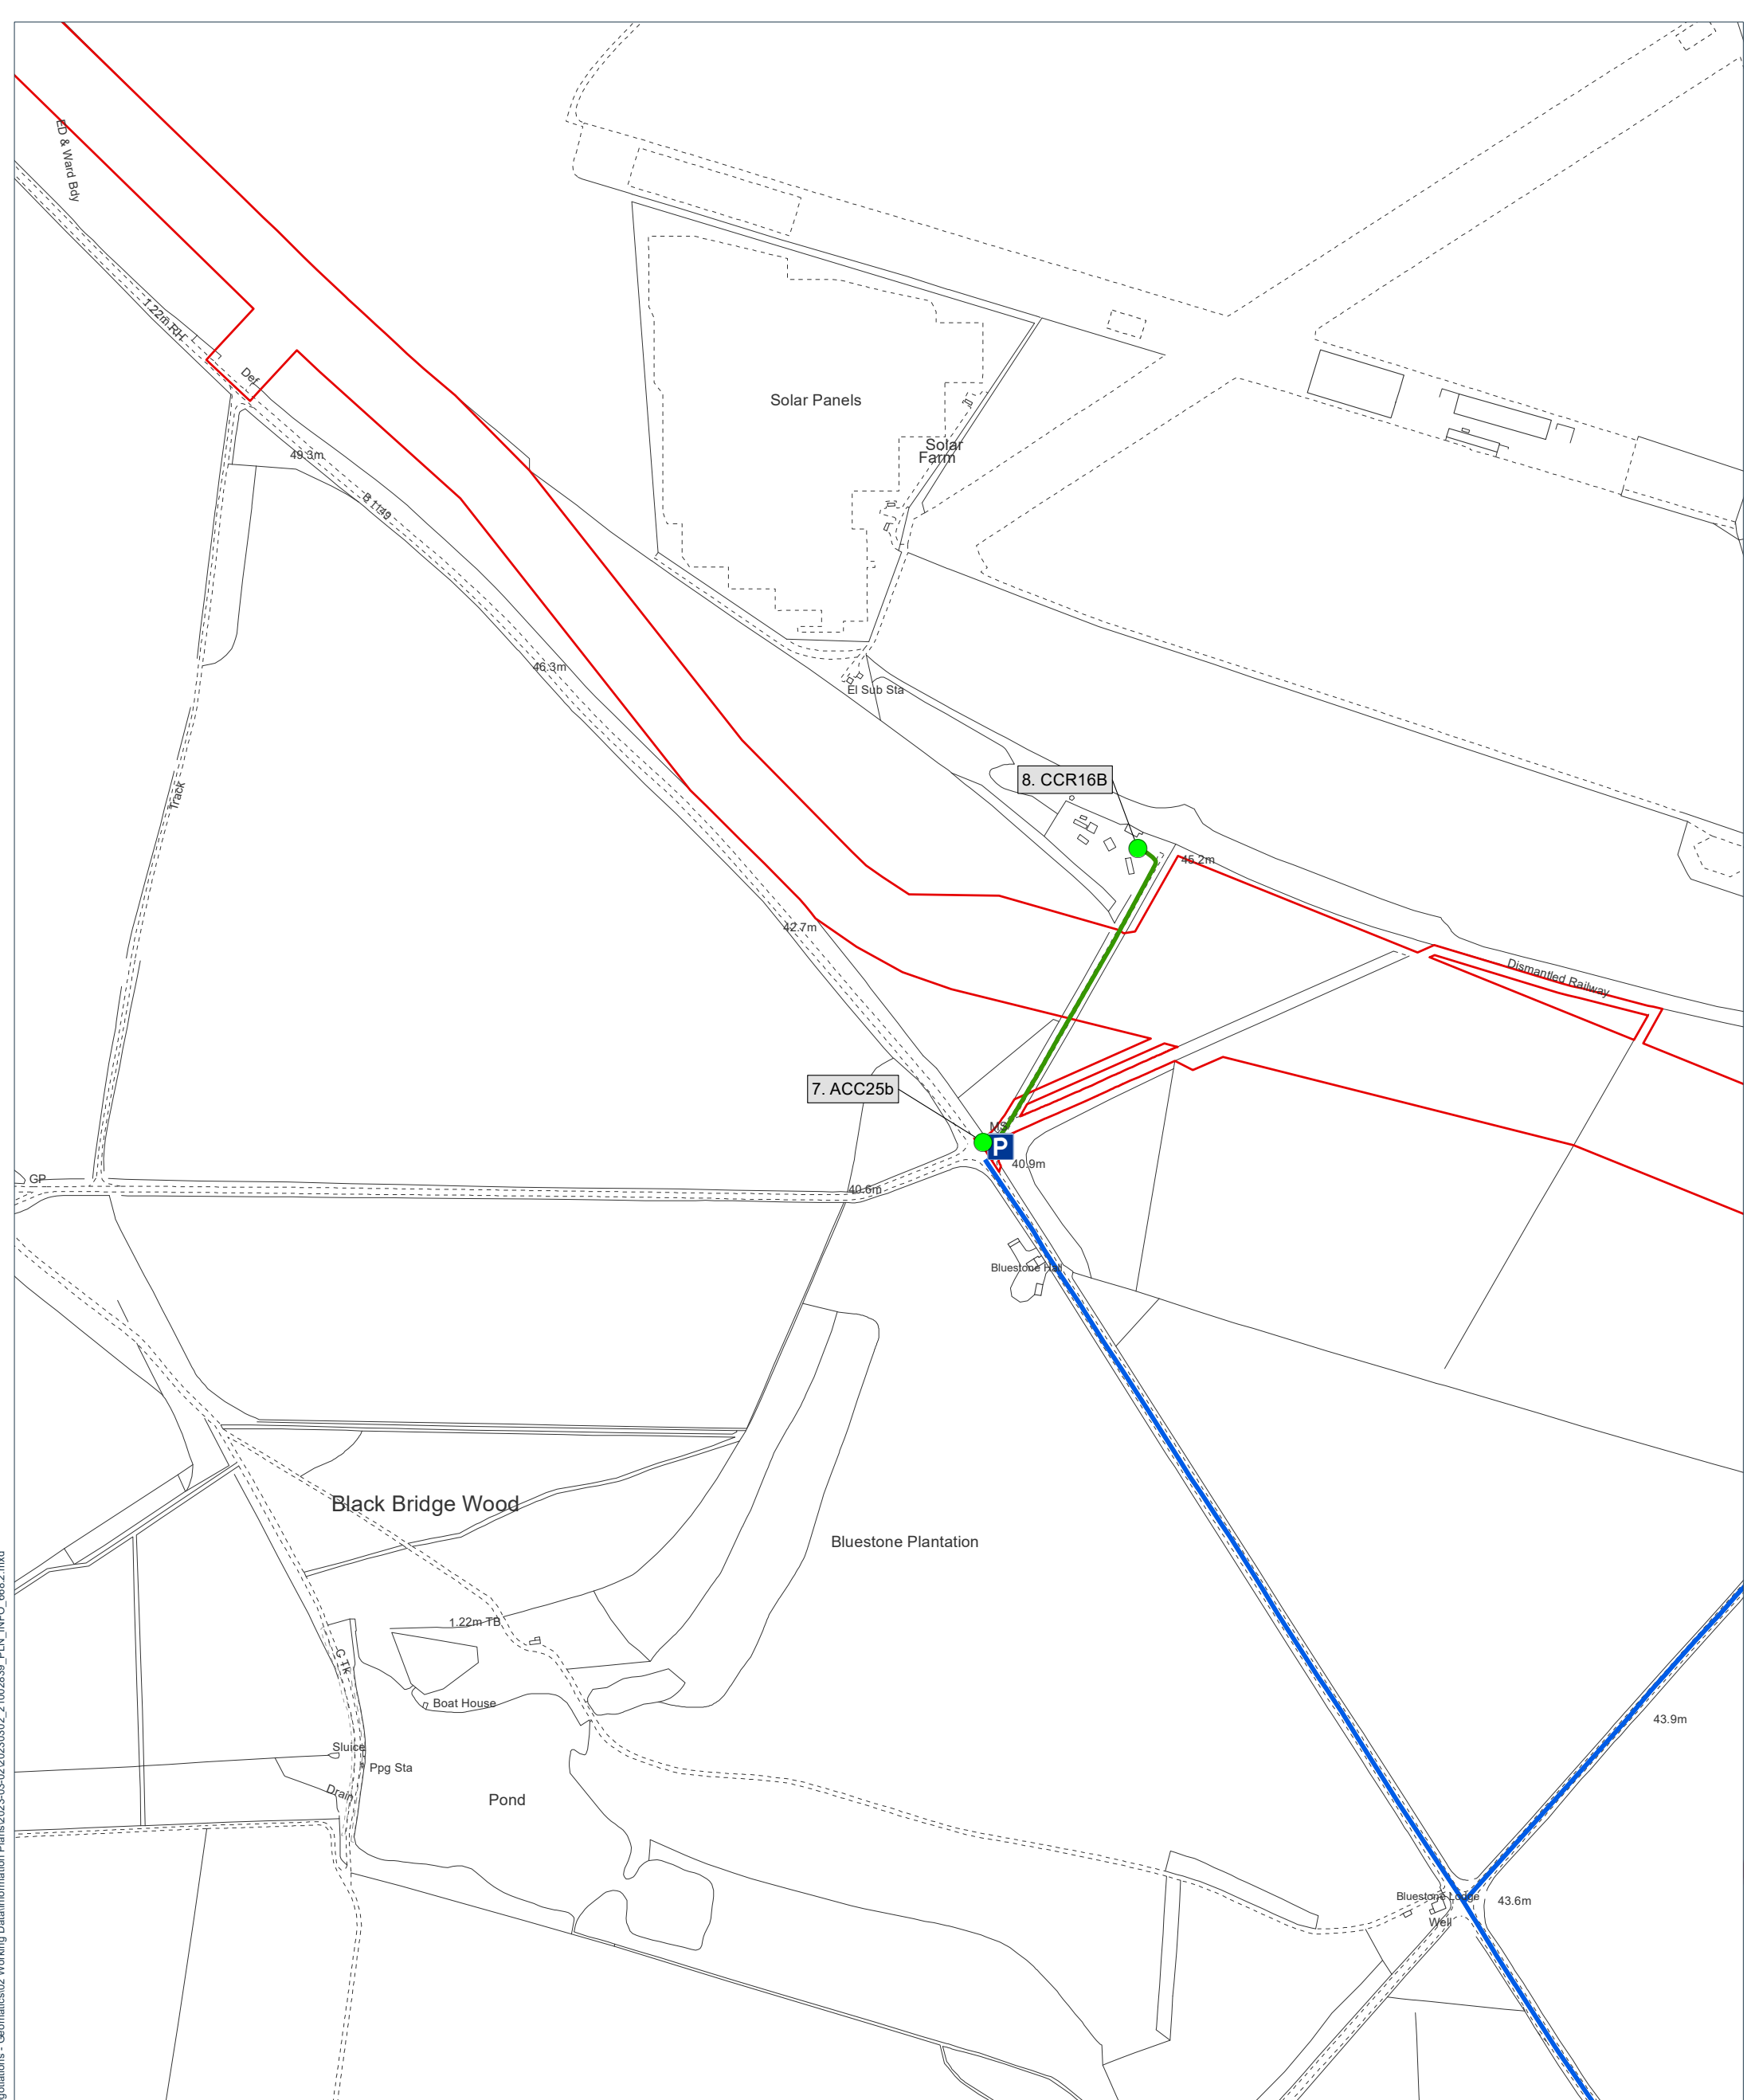Site Plan: 0 50 100 150 200 250 300 350 400 450 500 550 600 650 700 750 800 850 900 950 1000 Metres Scale: 1:5000

Interest: N/A	Rev	Date	Description
	-	06.03.2023	First Issue
Location: Bluestone Hall, Holt Road, Cawston, Broadland, Norfolk, NR11 6QY			
Coords: 613,943 326,540			
Scheme Name: Sheringham Shoal Extension Project and Dudgeon Extension Project	Drawn:	PA	
Drawing Name: Information Plan	Approved:	SB	
	Sheet No:	5 of 5	
Drawing No: 21002839_PLN_INFO_668.6	Sheet Size:	A3	

Key:

- Site Inspection Location
- P Parking / Drop-off
- Site Visit Walking Route
- Site Visit Driving Route
- DCO Boundary

Notes:
Coordinate System: British National Grid
Projection: Transverse Mercator
Datum: OSGB 1936

The information contained in this document is confidential and protected by copyright. The use, copying or disclosure to a third party, either wholly or in part, except with the written permission of, and in the manner prescribed by Equinor ASA constitutes an infringement of copyright. Dalcour Maclaren does not warrant that this document is definitive nor free of error and does not accept liability for any loss caused or arising from reliance upon information provided herein. Although our best efforts have been made to ensure the accuracy of these plans, all measurements must be confirmed on site. BASED UPON THE ORDNANCE SURVEY MAP WITH THE SANCTION OF THE CONTROLLER OF HM STATIONERY OFFICE. CROWN COPYRIGHT RESERVED. © OS LICENCE No. 0100031673

Document Path: C:\Users\Paulo.Alexandre\OneDrive\Work\Projects\2023-03-02\20230302_21002839_PLN_INFO_668.2.mxd