

Planning Act 2008  
Infrastructure Planning  
(Applications Prescribed  
Forms and Procedure)  
Regulations 2009

APFP Regulation 5(2)(o)

# North Lincolnshire Green Energy Park

Volume 4

4.13 Indicative floor plans and roof  
plans for the ERF and built associated  
development

PINS reference: EN010116

May 2022

Revision number: 0



---

# The North Lincolnshire Green Energy Park Development Consent Order

4.13 Indicative floor plans and roof plans for the ERF and built associated development

**Date: May 2022**

**PINS reference: EN010116**

**Application Document Reference: 4.13**

**Author: Garry Stewart Design Associates**

---

## CONTENTS

<b>CONTENTS.....</b>	<b>1</b>
<b>1. INTRODUCTION .....</b>	<b>2</b>
1.1 General .....	2
<b>2. SCHEDULE OF PLANS INCLUDED IN THIS APPLICATION DOCUMENT .....</b>	<b>3</b>

# 1. INTRODUCTION

## 1.1 General

1.1.1 The following Plans have been prepared to accompany the application for a Development Consent Order (DCO), made by the Applicant to the Secretary of State (SoS) via the Planning Inspectorate (the Inspectorate).

1.1.2 A detailed description of the Project can be found in Chapter 3 of the ES (**Document Reference 6.2.3**).

1.1.3 These Plans comprise part of the suite of Application documentation and are included in the Application in compliance with Regulation 5(2)(q) of the Infrastructure Planning (Applications: Prescribed Forms and Procedure) Regulations 2009 (the 2009 Regulations), which requires:

*(o) any other plans, drawings and sections necessary to describe the proposals for which development consent is sought, showing details of design, external appearance, and the preferred layout of buildings or structures, drainage, surface water management, means of vehicular and pedestrian access, any car parking to be provided, and means of landscaping;*

1.1.4 These Plans are also being submitted under Regulation 5(4) of the 2009 Regulations which states:

*"Where a plan comprises three or more separate sheets a key plan must be provided showing the relationship between the different sheets."*


1.1.5 These Plans are part of the Application documentation and should be read alongside and are informed by the other Application documents.



## 2. SCHEDULE OF PLANS INCLUDED IN THIS APPLICATION DOCUMENT

Drawing Number	Drawing Title	Revision
NLGEPS-GSDA-ERF-GF-DR-A-110	ERF Ground Floor Plan +0.00m	P0
NLGEPS-GSDA-ERF-01-DR-A-111	ERF Level 1 Plan +4.00m	P0
NLGEPS-GSDA-ERF-01-DR-A-112	ERF Level 2 Plan +8.00m	P0
NLGEPS-GSDA-ERF-01-DR-A-113	ERF Level 3 Plan +12.00m	P0
NLGEPS-GSDA-ERF-01-DR-A-114	ERF Level 4 Plan +16.00m	P0
NLGEPS-GSDA-ERF-01-DR-A-115	ERF Level 5 Plan +20.00m	P0
NLGEPS-GSDA-ERF-01-DR-A-116	ERF Level 6 Plan +24.00m	P0
NLGEPS-GSDA-ERF-01-DR-A-117	ERF Level 7 Plan +16.00m	P0
NLGEPS-GSDA-ERF-01-DR-A-118	ERF Roof Plan	P0
NLGEPS-GSDA-ERF-GF+RP-DR-A-125	ERF Carbon Capture Carbon Storage Tanks - Plans	P0
NLGEPS-GSDA-CM-GF-DR-A-130	Concrete Manufacturing Facility - Ground Floor Plan +0.00m	P0
NLGEPS-GSDA-CM-01-DR-A-131	Concrete Manufacturing Facility - Level 1 Plan +4.00m	P0
NLGEPS-GSDA-CM-02-DR-A-132	Concrete Manufacturing Facility - Level 2 Plan +8.00m	P0
NLGEPS-GSDA-CM-03-DR-A-133	Concrete Manufacturing Facility - Level 3 Plan +12.00m	P0
NLGEPS-GSDA-CM-02-DR-A-134	Concrete Manufacturing Facility - Level 4 Plan +16.00m	P0
NLGEPS-GSDA-CM-03-DR-A-135	Concrete Manufacturing Facility - Level 5 Plan +20.00m	P0
NLGEPS-GSDA-CM-RP-DR-A-136	Concrete Manufacturing Facility - Roof Plan	P0
NLGEPS-GSDA-PP-GF-DR-A-140	Polymer Processing Building Ground Floor Plan +0.00m	P0
NLGEPS-GSDA-PP-01-DR-A-141	Polymer Processing Building Level 1 Plan +4.00m	P0
NLGEPS-GSDA-PP-02-DR-A-142	Polymer Processing Building Level 2 Plan +8.00m	P0
NLGEPS-GSDA-PP-03-DR-A-143	Polymer Processing Building Level 3 Plan +12.00m	P0
NLGEPS-GSDA-PP-RP-DR-A-144	Polymer Processing Building Roof Plan	P0
NLGEPS-GSDA-PP-GF+RP-DR-A-145	Polymer Storage Area Layouts	P0
NLGEPS-GSDA-HR-GF-DR-A-150A	Hydrogen Refuelling Ground Floor Plan +0.00m	P0
NLGEPS-GSDA-HR-GF-DR-A-150B	Hydrogen Refuelling Ground Floor Plan +0.00m_WithTracking	P0
NLGEPS-GSDA-HR-01-DR-A-151	Hydrogen Refuelling Level 1 Plan +4.00m	P0
NLGEPS-GSDA-HR-RP-DR-A-152	Hydrogen Refuelling Roof Plan	
NLGEPS-GSDA-HR-GF+01-DR-A-153	Kiosk Floor Plans +0.00m and +4.00m	P0
NLGEPS-GSDA-HR-RP-DR-A-154	Battery Storage Plan Layout	
NLGEPS-GSDA-VC-LGF-DR-A-160	Visitor Centre Lower Ground Floor Layout-2.00m	P0
NLGEPS-GSDA-VC-GF-DR-A-161	Visitor Centre Ground Floor Layout +0.00m	P0

NLGEP-GSDA-VC-01-DR-A-162	Visitor Centre First Floor Layout +3.50m	P0
NLGEP-GSDA-VC-02-DR-A-163	Visitor Centre Second Floor +7.00m	P0
NLGEP-GSDA-VC-RP-DR-A-164	Visitor Centre Roof Plan	P0
NLGEP-GSDA-SS-GF-DR-A-170	Client Substation Layout Plan	P0
NLGEP-GSDA-SS-GF-DR-A-171	DNO Substation Layout Plan	P0
NLGEP-GSDA-AGI-RP-DR-A-172	Northern Gas AGI Layout Plan	P0
NLGEP-GSDA-AGI-RP-DR-A-173	Southern Gas AGI Layout Plan	P0
NLGEP-GSDA-EB-RP-DR-A-174	Northern Electrolyser Building Compound - Layout Plan	P0
NLGEP-GSDA-EB-RP-DR-A-175	Southern Electrolyser Building Compound - Layout Plan	P0
NLGEP-GSDA-RW-AF-DR-A-180	Raised Walkway & Living Wall - Plans	P0

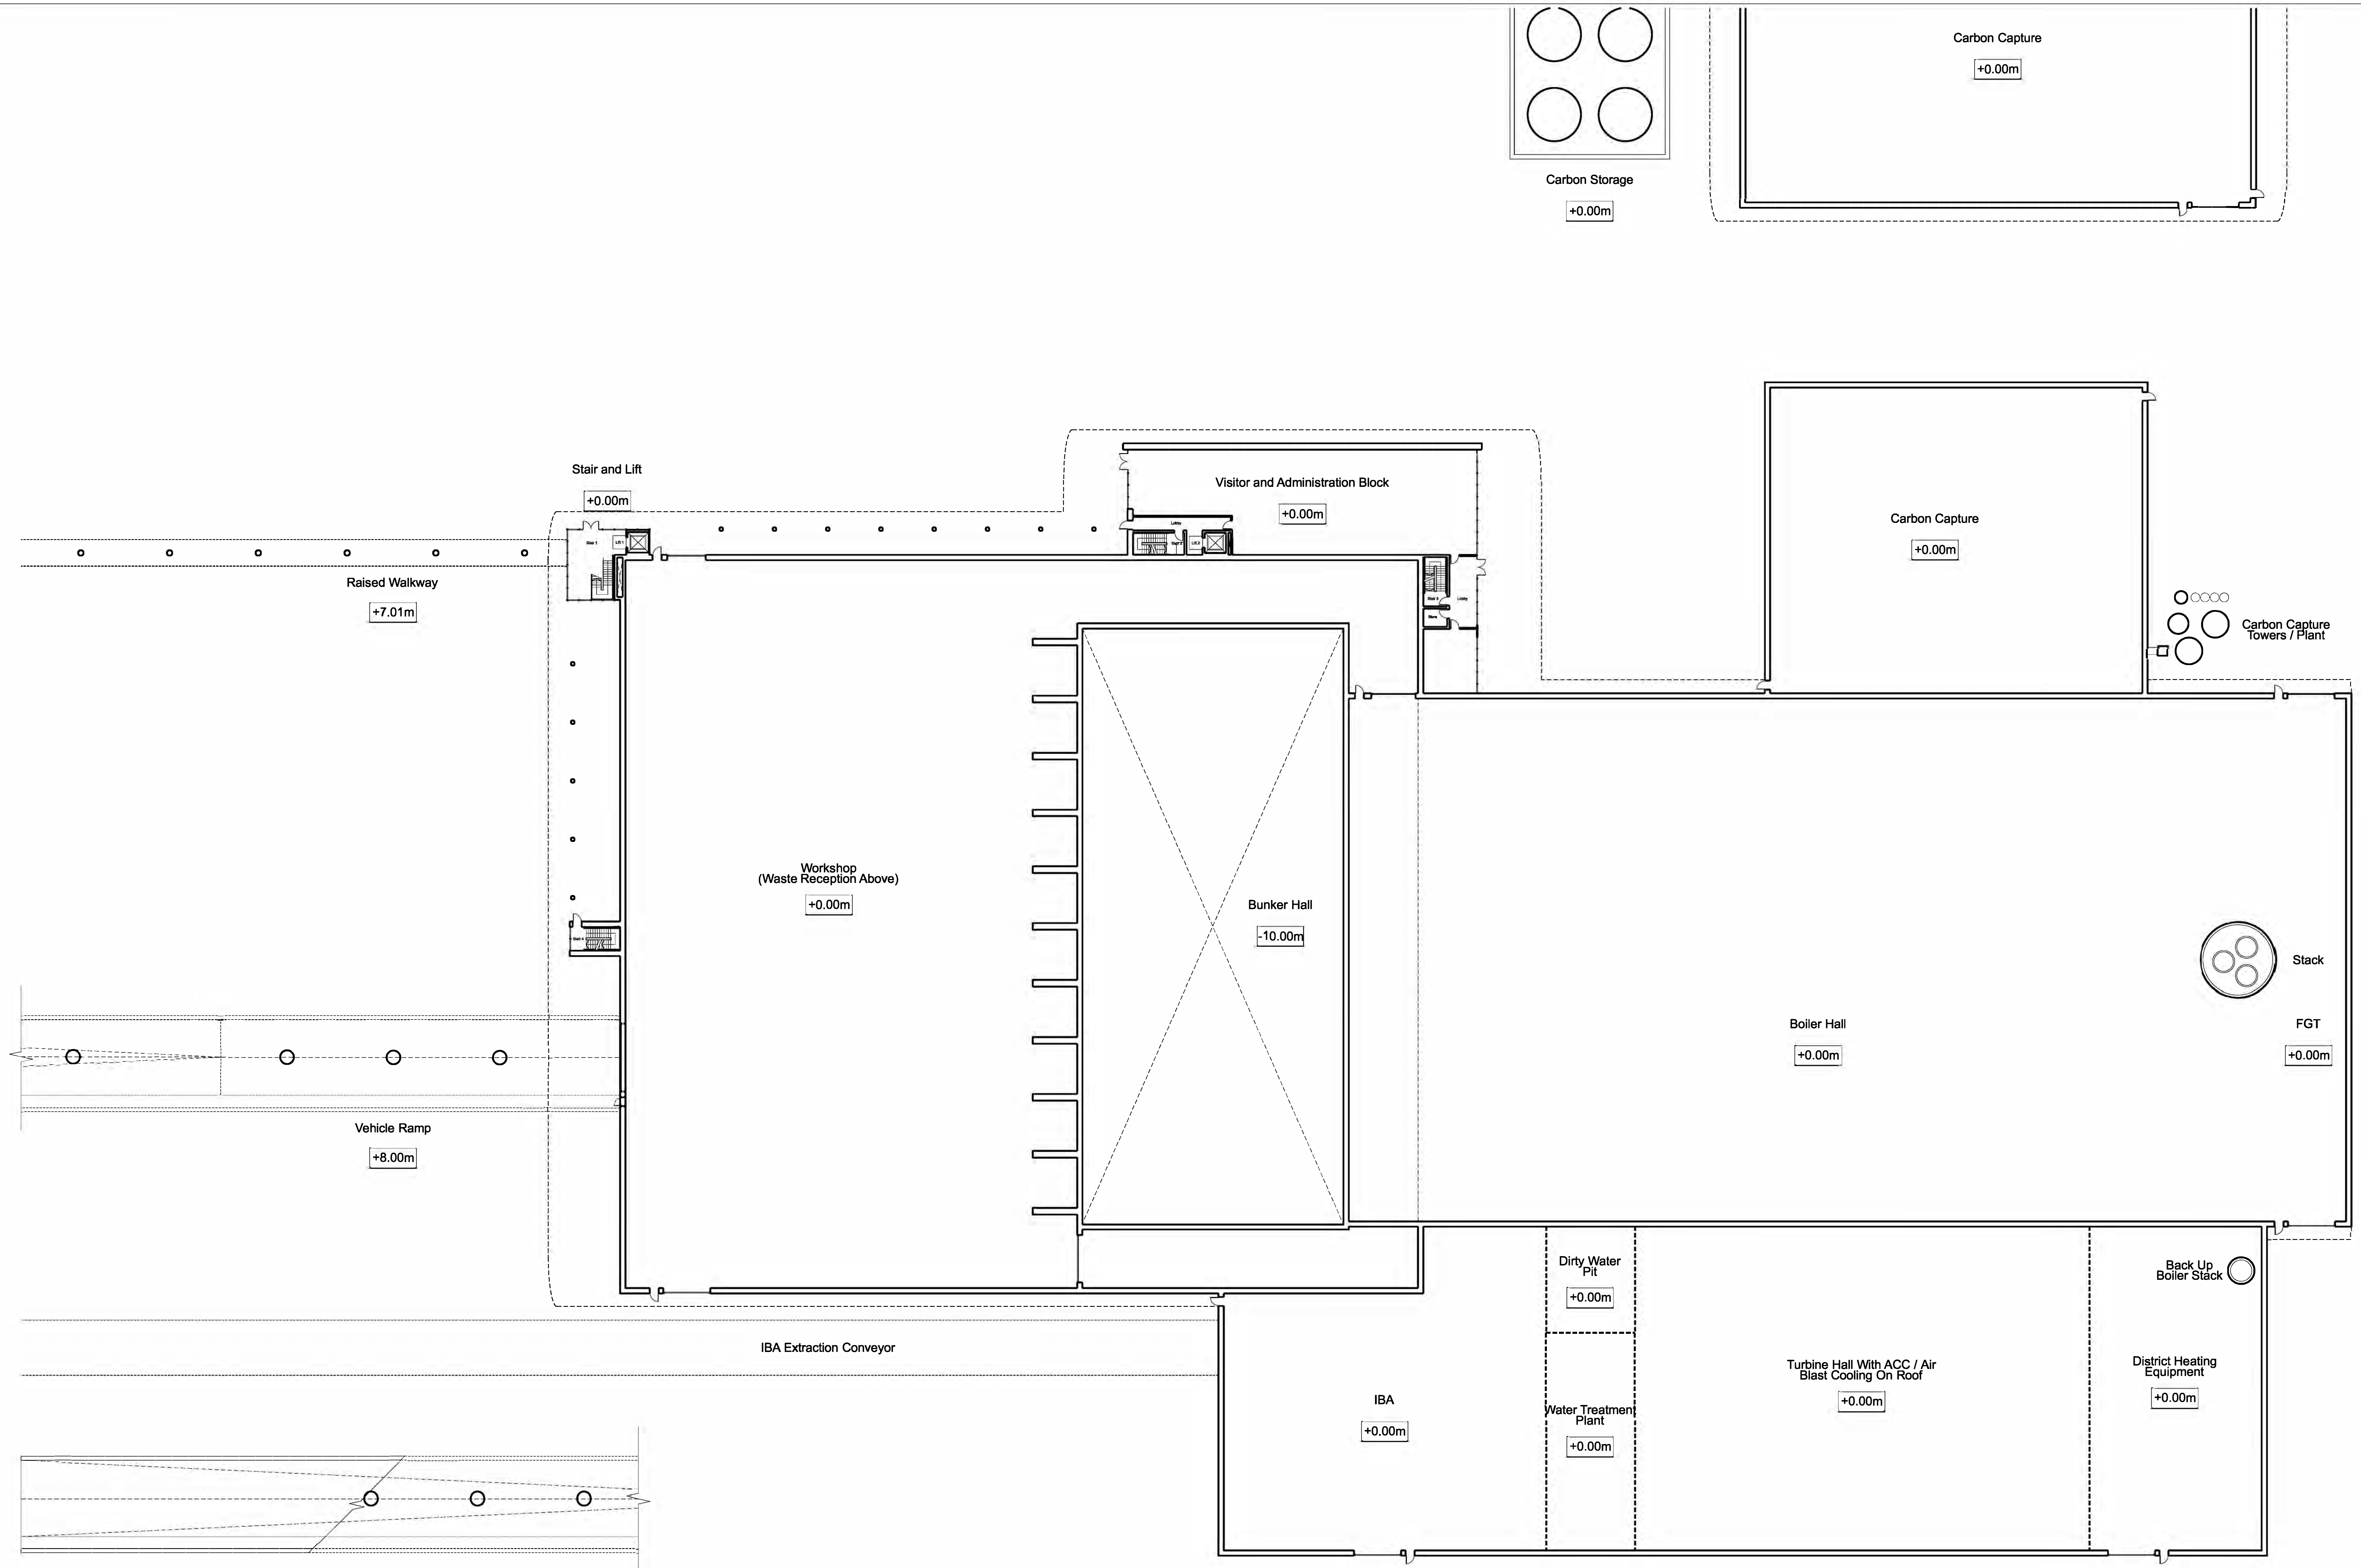

Planning Act 2008  
 The Infrastructure Planning Regulations: Prescribed forms and Provisions (Regulation 2(2))  
 Regulation 5(2)(b)  
 © Crown copyright and database rights 2021. OS Licence 100015499

Site Datum Level **+6.60m AOD**



### DCO Submission

### Information

Client	NORTH LINCOLNSHIRE GREEN ENERGY PARK LTD
Consultant	Garry Stewart Design Associates Ltd
Project	NORTH LINCOLNSHIRE GREEN ENERGY PARK
Doc Title	Indicative Floor Plans and Roof Plans ERF Ground Floor Plan +0.00m
Drawn/Designed By	GT
Checked By	GT
Approved By	GS
Drawing No.	EN010116
Scale	1:250
Revision	Rev 1
Project No.	NLGE-P-GSDA-ERF-GF-DR-A-110

Rev	Description	Date	Issued	Revised	Approved	Status of Drawing
PD	Issued For Planning	06/10/2021	GT	GS		



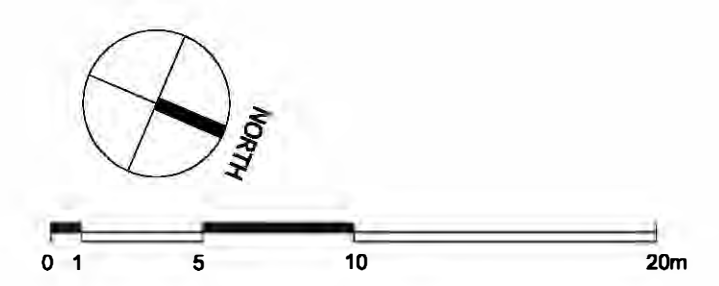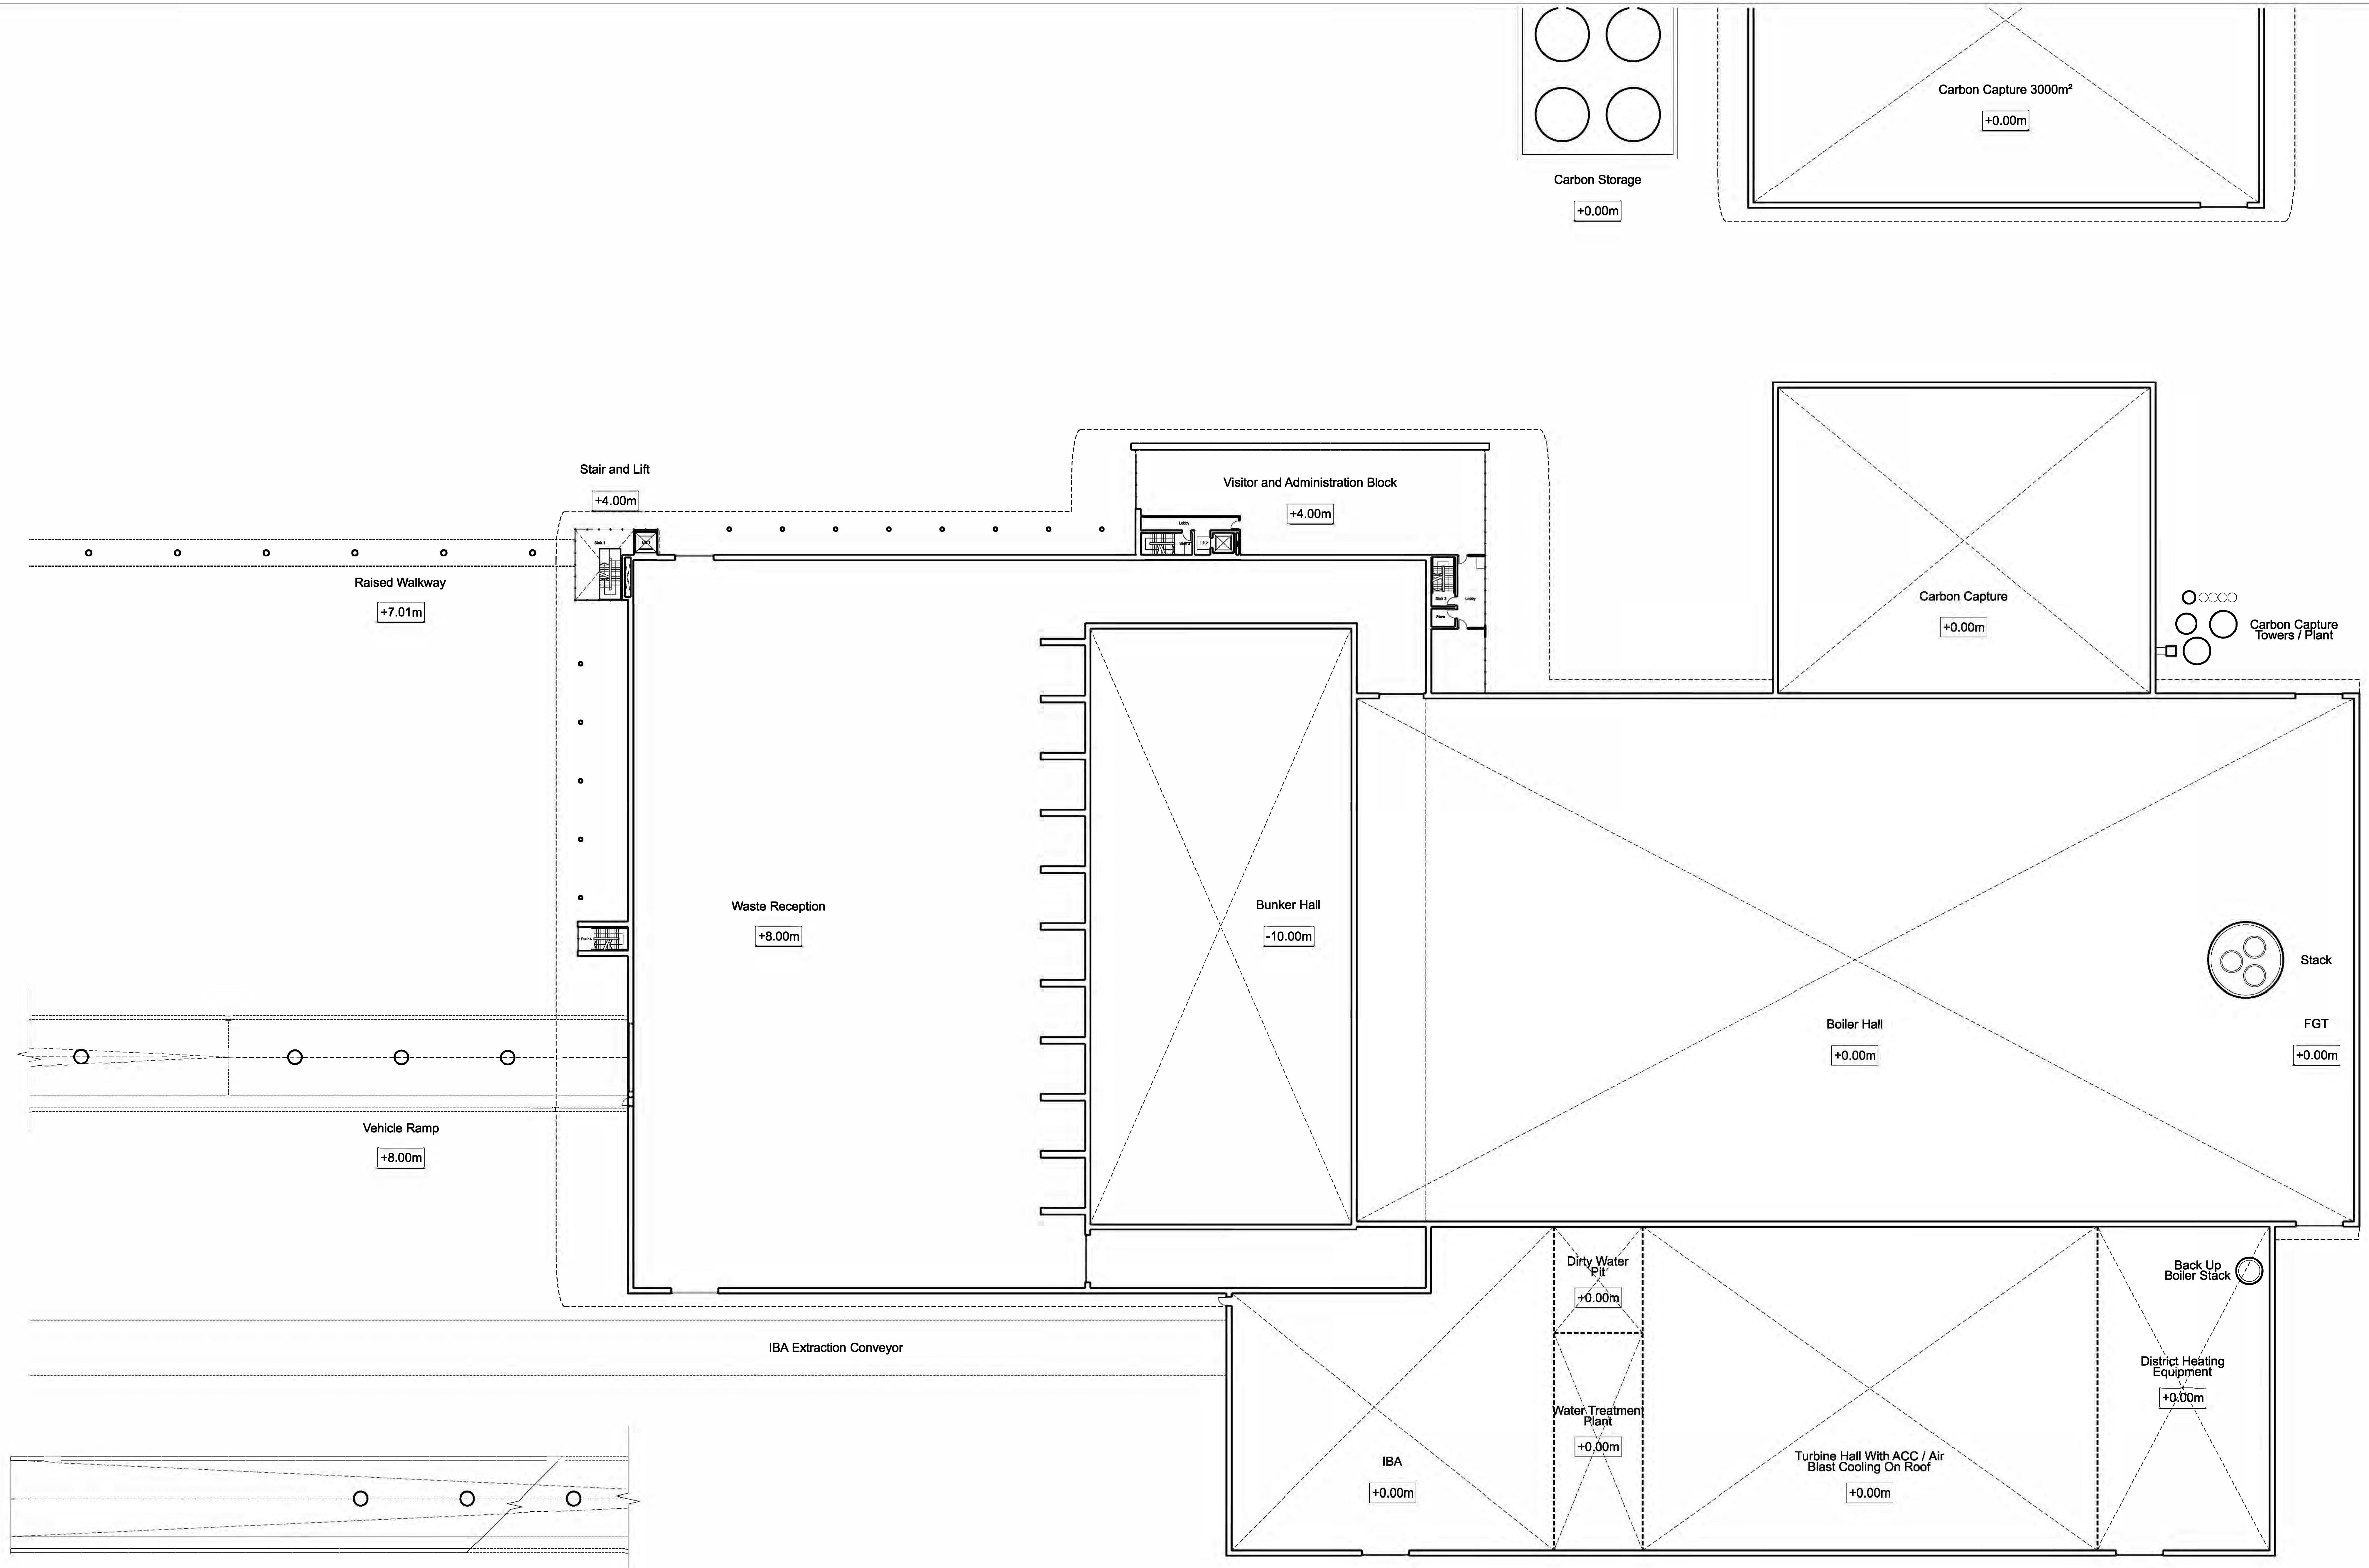

Planning Act 2008  
 The Infrastructure Planning Regulations: Prescribed forms and Provisions/Regulations 2009  
 Registered: 5230  
 © Crown copyright and database rights 2021. OS Licence 100015499

Site Datum Level **+6.60m AOD**

**DCO Submission**


**Information**

PO	Issued For Planning	06/10/2021	GT	GS
Rev	Description	Date	Issued	By

Client	<b>NORTH LINCOLNSHIRE GREEN ENERGY PARK LTD</b>
Consultant	<b>Garry Stewart Design Associates Ltd</b>
Project	<b>NORTH LINCOLNSHIRE GREEN ENERGY PARK</b>
Drawn	<b>Indicative Floor Plans and Roof Plans</b>
Scale	<b>ERF Level 1 Plan +4.00m</b>
Drawn/Checked By	GT
Checked By	GS
Approved By	GS
Drawn No.	1/250
Project No.	<b>EN010116</b>
Drawing No.	<b>NLGE-P-GSDA-ERF-01-DR-A-111</b>

PO



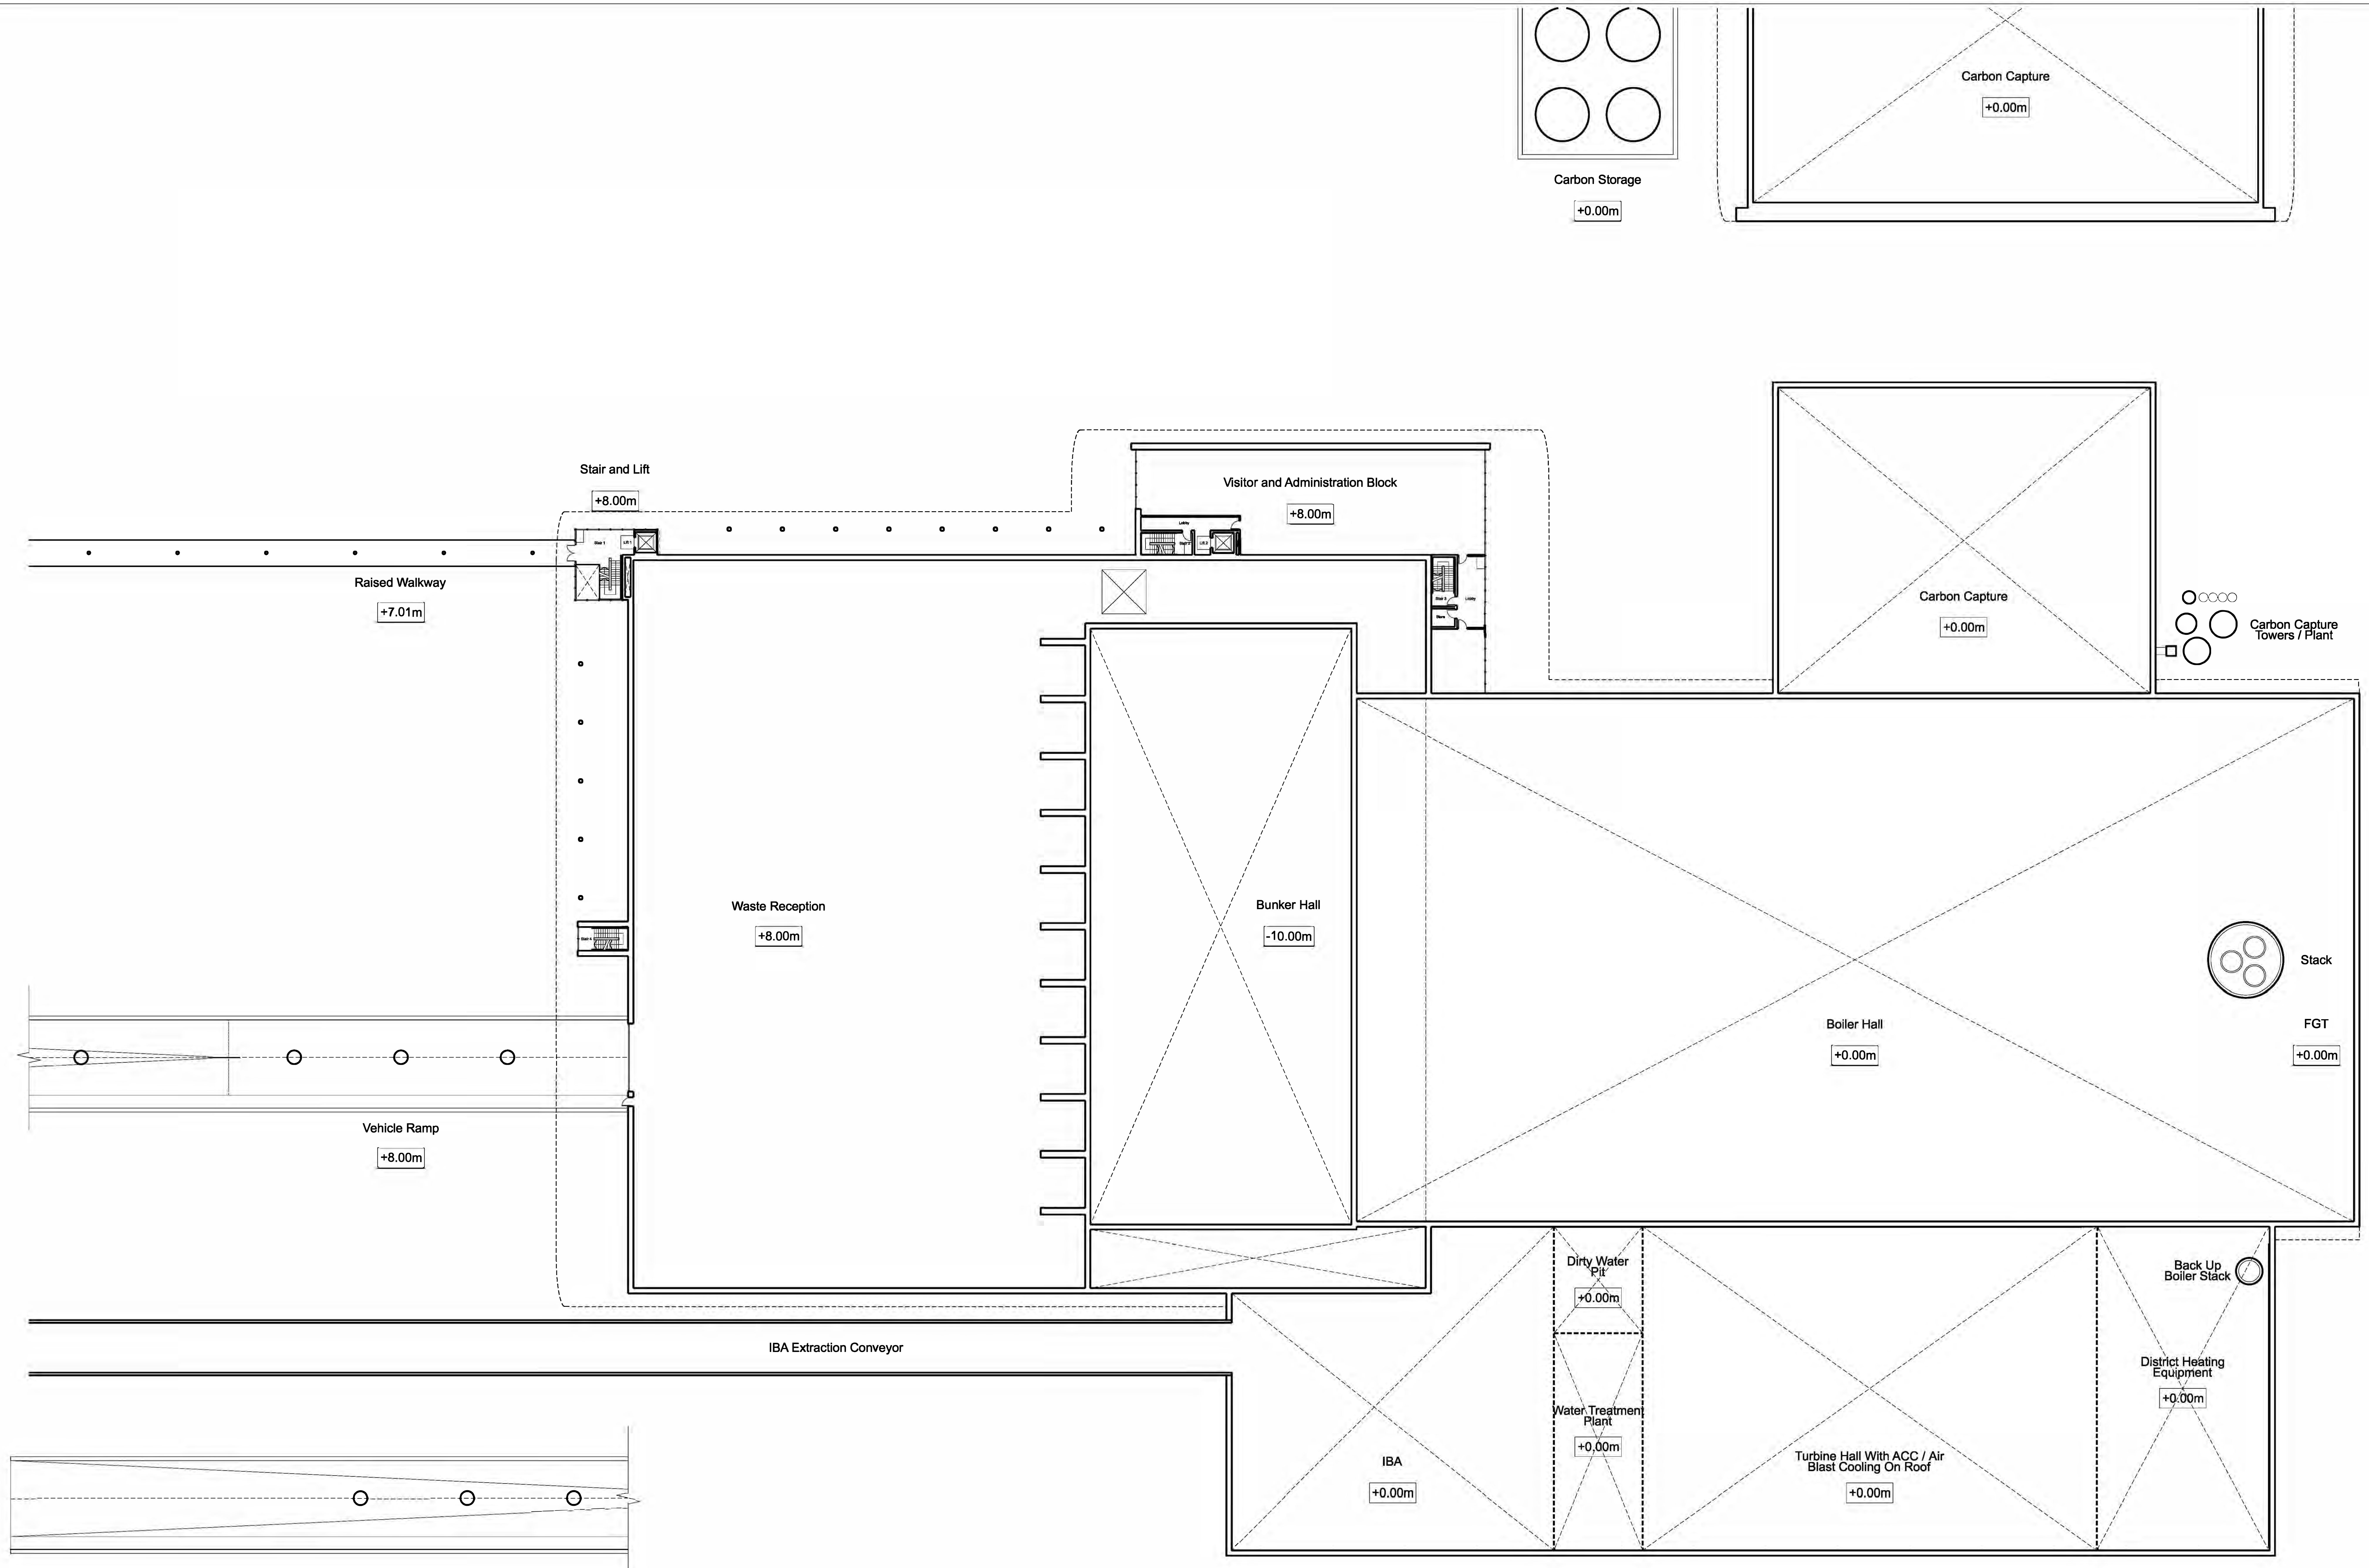

Planning Act 2008  
 The Infrastructure Planning Regulations, Prescribed Forms and Provisions Regulations 2009  
 Regulation 5(2)(c)  
 © Crown copyright and database rights 2021. OS Licence 100015499


Site Datum Level **+6.60m AOD**

**DCO Submission**



**Information**

Client <b>NORTH LINCOLNSHIRE GREEN ENERGY PARK LTD</b>	Project Stage <b>DCO Submission</b>	Drawn/Checked By <b>GT</b>	Planning Reference No. <b>EN010116</b>
Consultant <b>GARRY STEWART DESIGN ASSOCIATES LTD</b>	Project <b>NORTH LINCOLNSHIRE GREEN ENERGY PARK</b>	Checked By <b>GT</b>	Scale <b>1:250</b>
Project <b>INDICATIVE FLOOR PLANS AND ROOF PLANS</b>	Drawn No. <b>EN010116</b>	Approved By <b>GT</b>	Sheet No. <b>1/250</b>
Drawn/Checked By <b>GT</b>	Drawn No. <b>EN010116</b>	Approved By <b>GT</b>	Sheet No. <b>1/250</b>
Drawn/Checked By <b>GT</b>	Drawn No. <b>EN010116</b>	Approved By <b>GT</b>	Sheet No. <b>1/250</b>

Rev	Description	Date	Issued	By	App'd	Status of Drawing
PD	Issued For Planning	06/10/2021	GT	GT	GT	

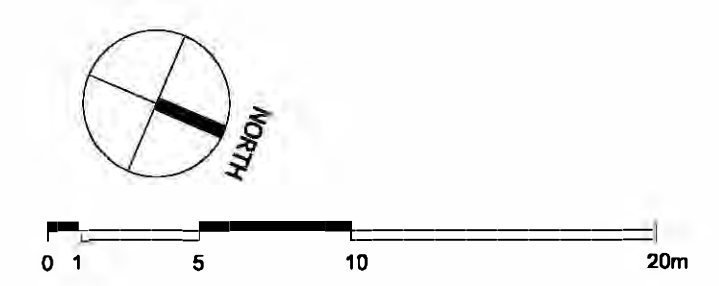



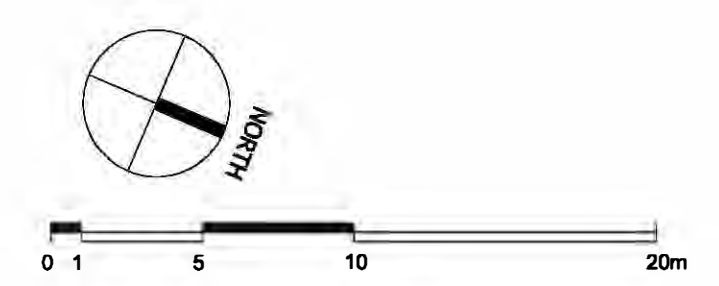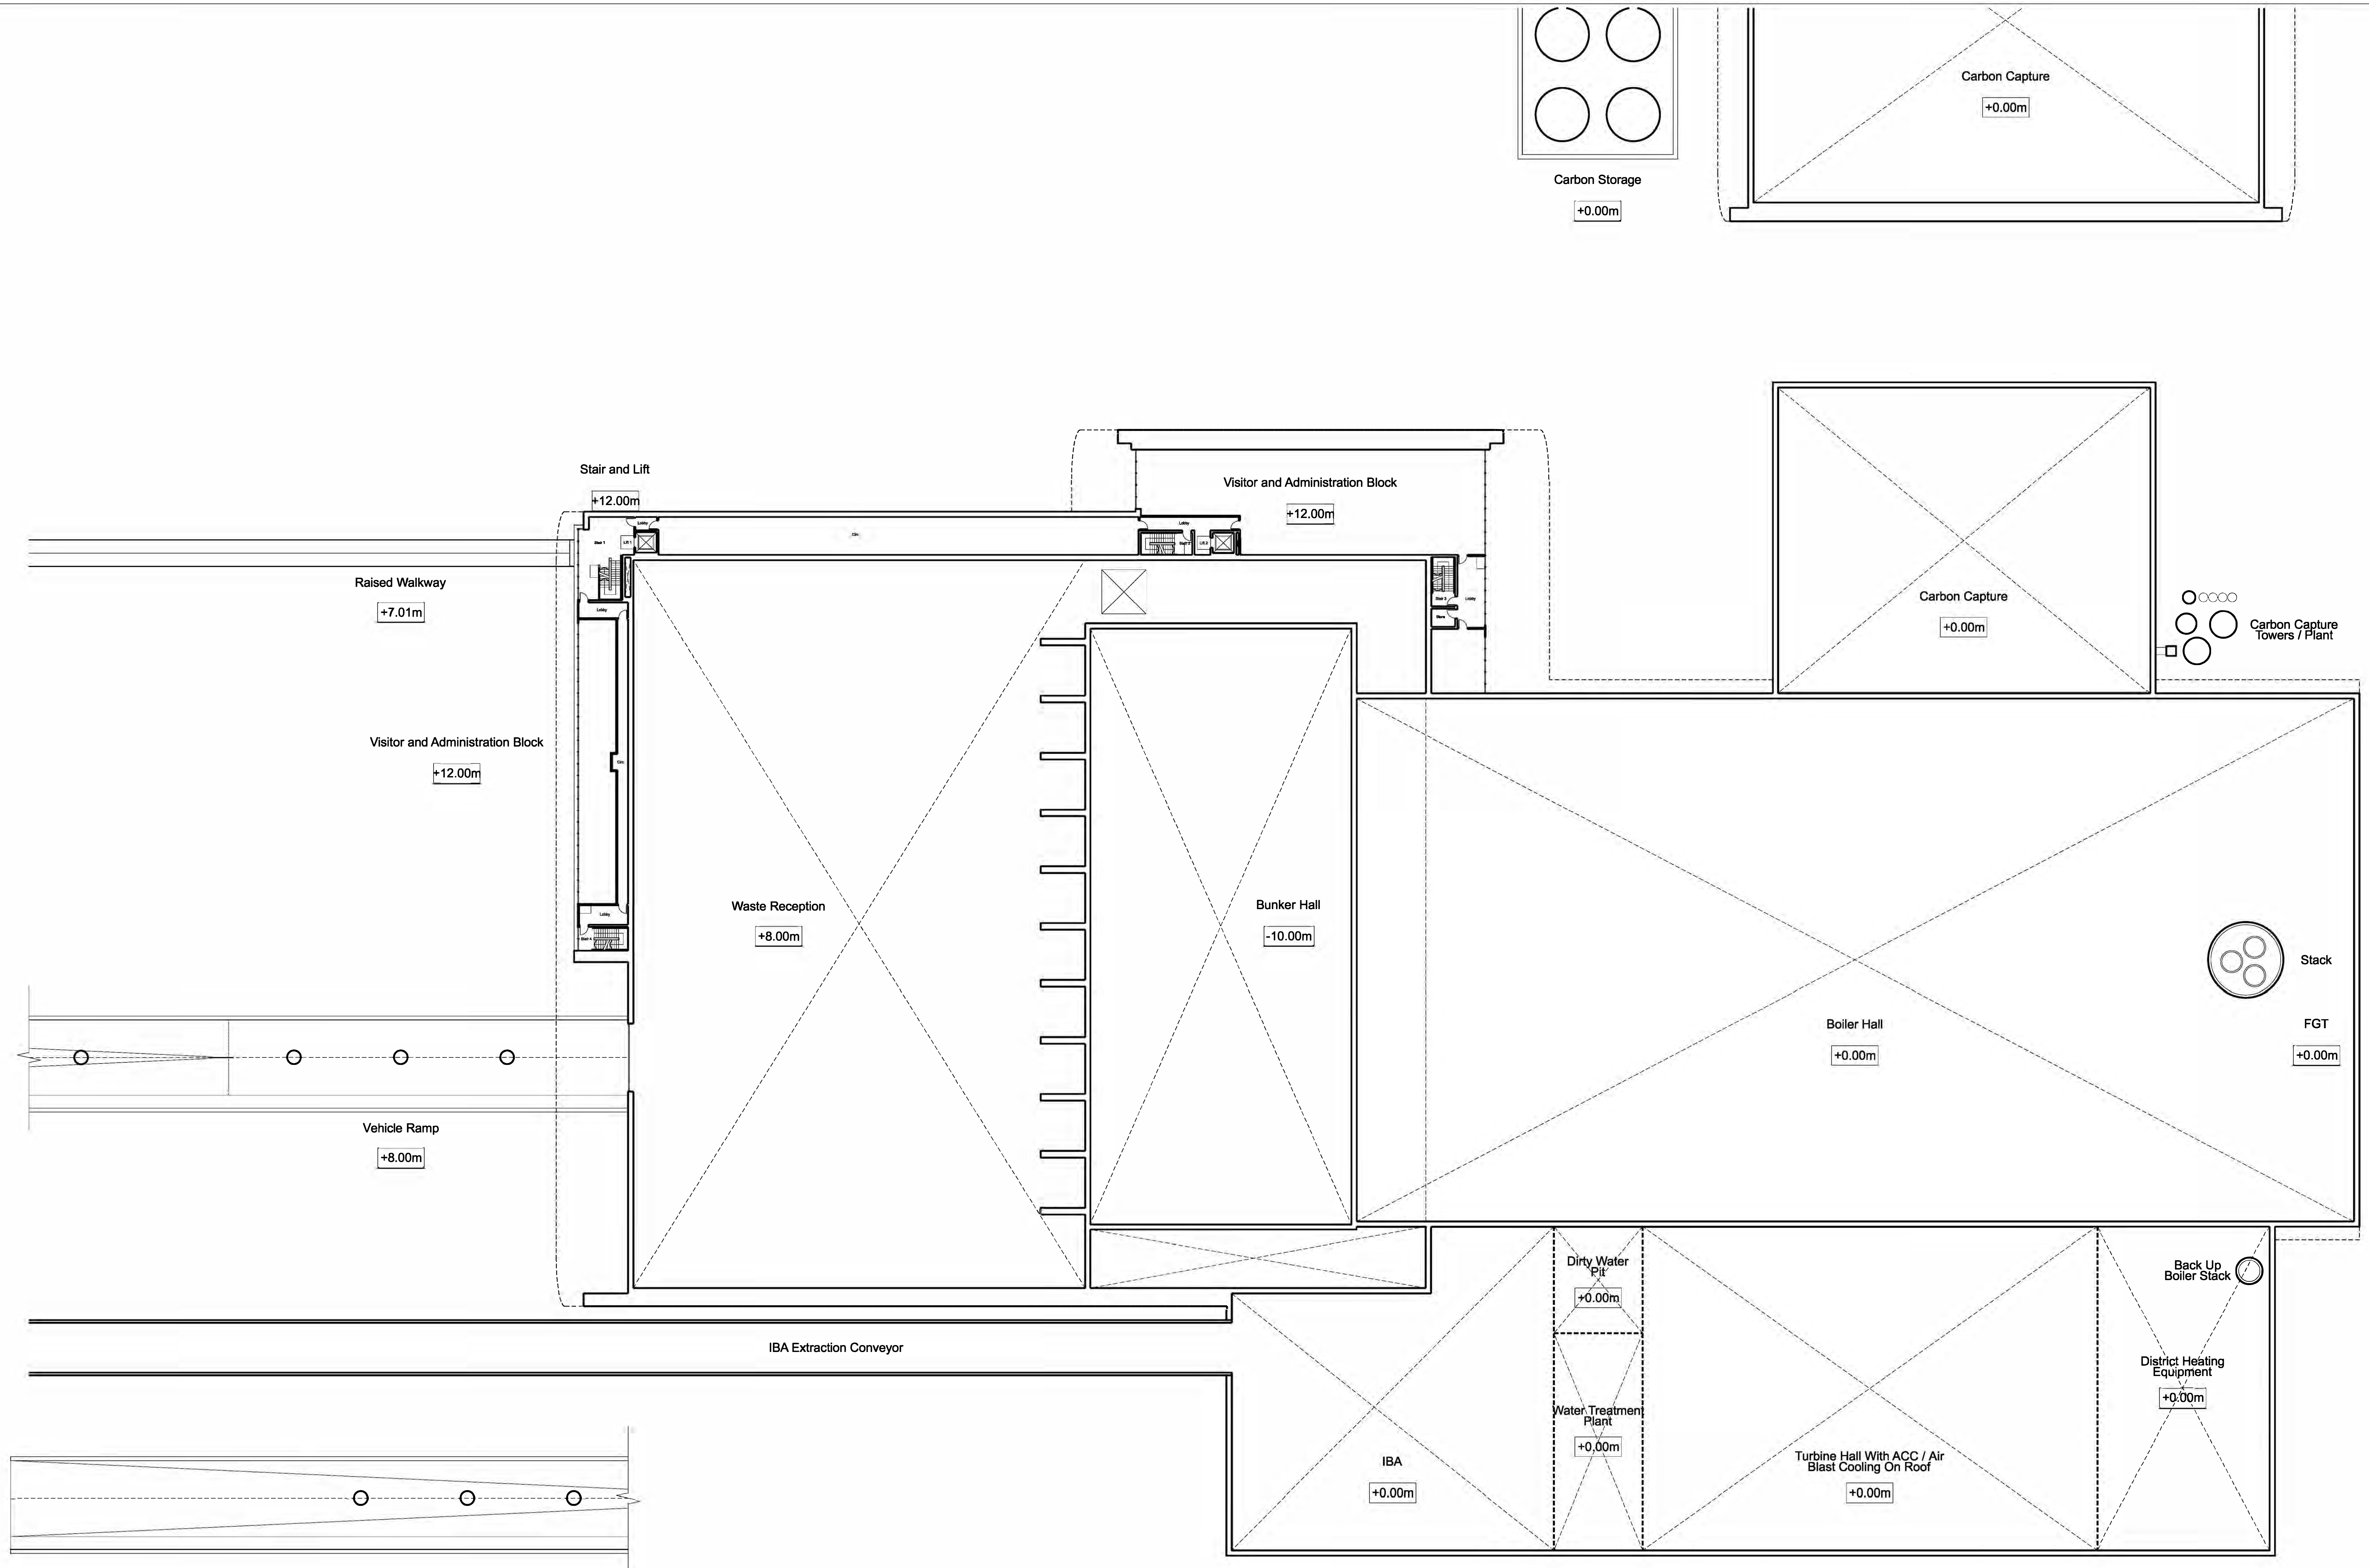

Planning Act 2008  
 The Infrastructure Planning Regulations: Prescribed forms and Provisions (Regulation 2(2))  
 Regulator: 52361  
 © Crown copyright and database rights 2021. OS Licence 100015499

Site Datum Level **+6.60m AOD**

**DCO Submission**



**Information**

PO	Issued For Planning	06/10/2021	GT	GS
Rev	Description	Date	Issued	By

Client	<b>NORTH LINCOLNSHIRE GREEN ENERGY PARK LTD</b>
Consultant	Garry Stewart Design Associates Ltd
Project	<b>NORTH LINCOLNSHIRE GREEN ENERGY PARK</b>
Doc Title	Indicative Floor Plans and Roof Plans ERF Level 3 Plan +12.00m
Drawn/Checked By	GT
Checked By	GS
Approved By	GS
Drawn/Checked By	GT
Checked By	GS
Approved By	GS
Project No	EN010116
Revision No	1/250
Drawing No	NLGP-GSDA-ERF-03-DR-A-113

PO



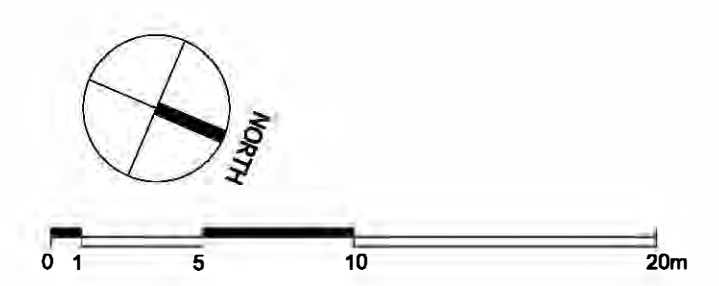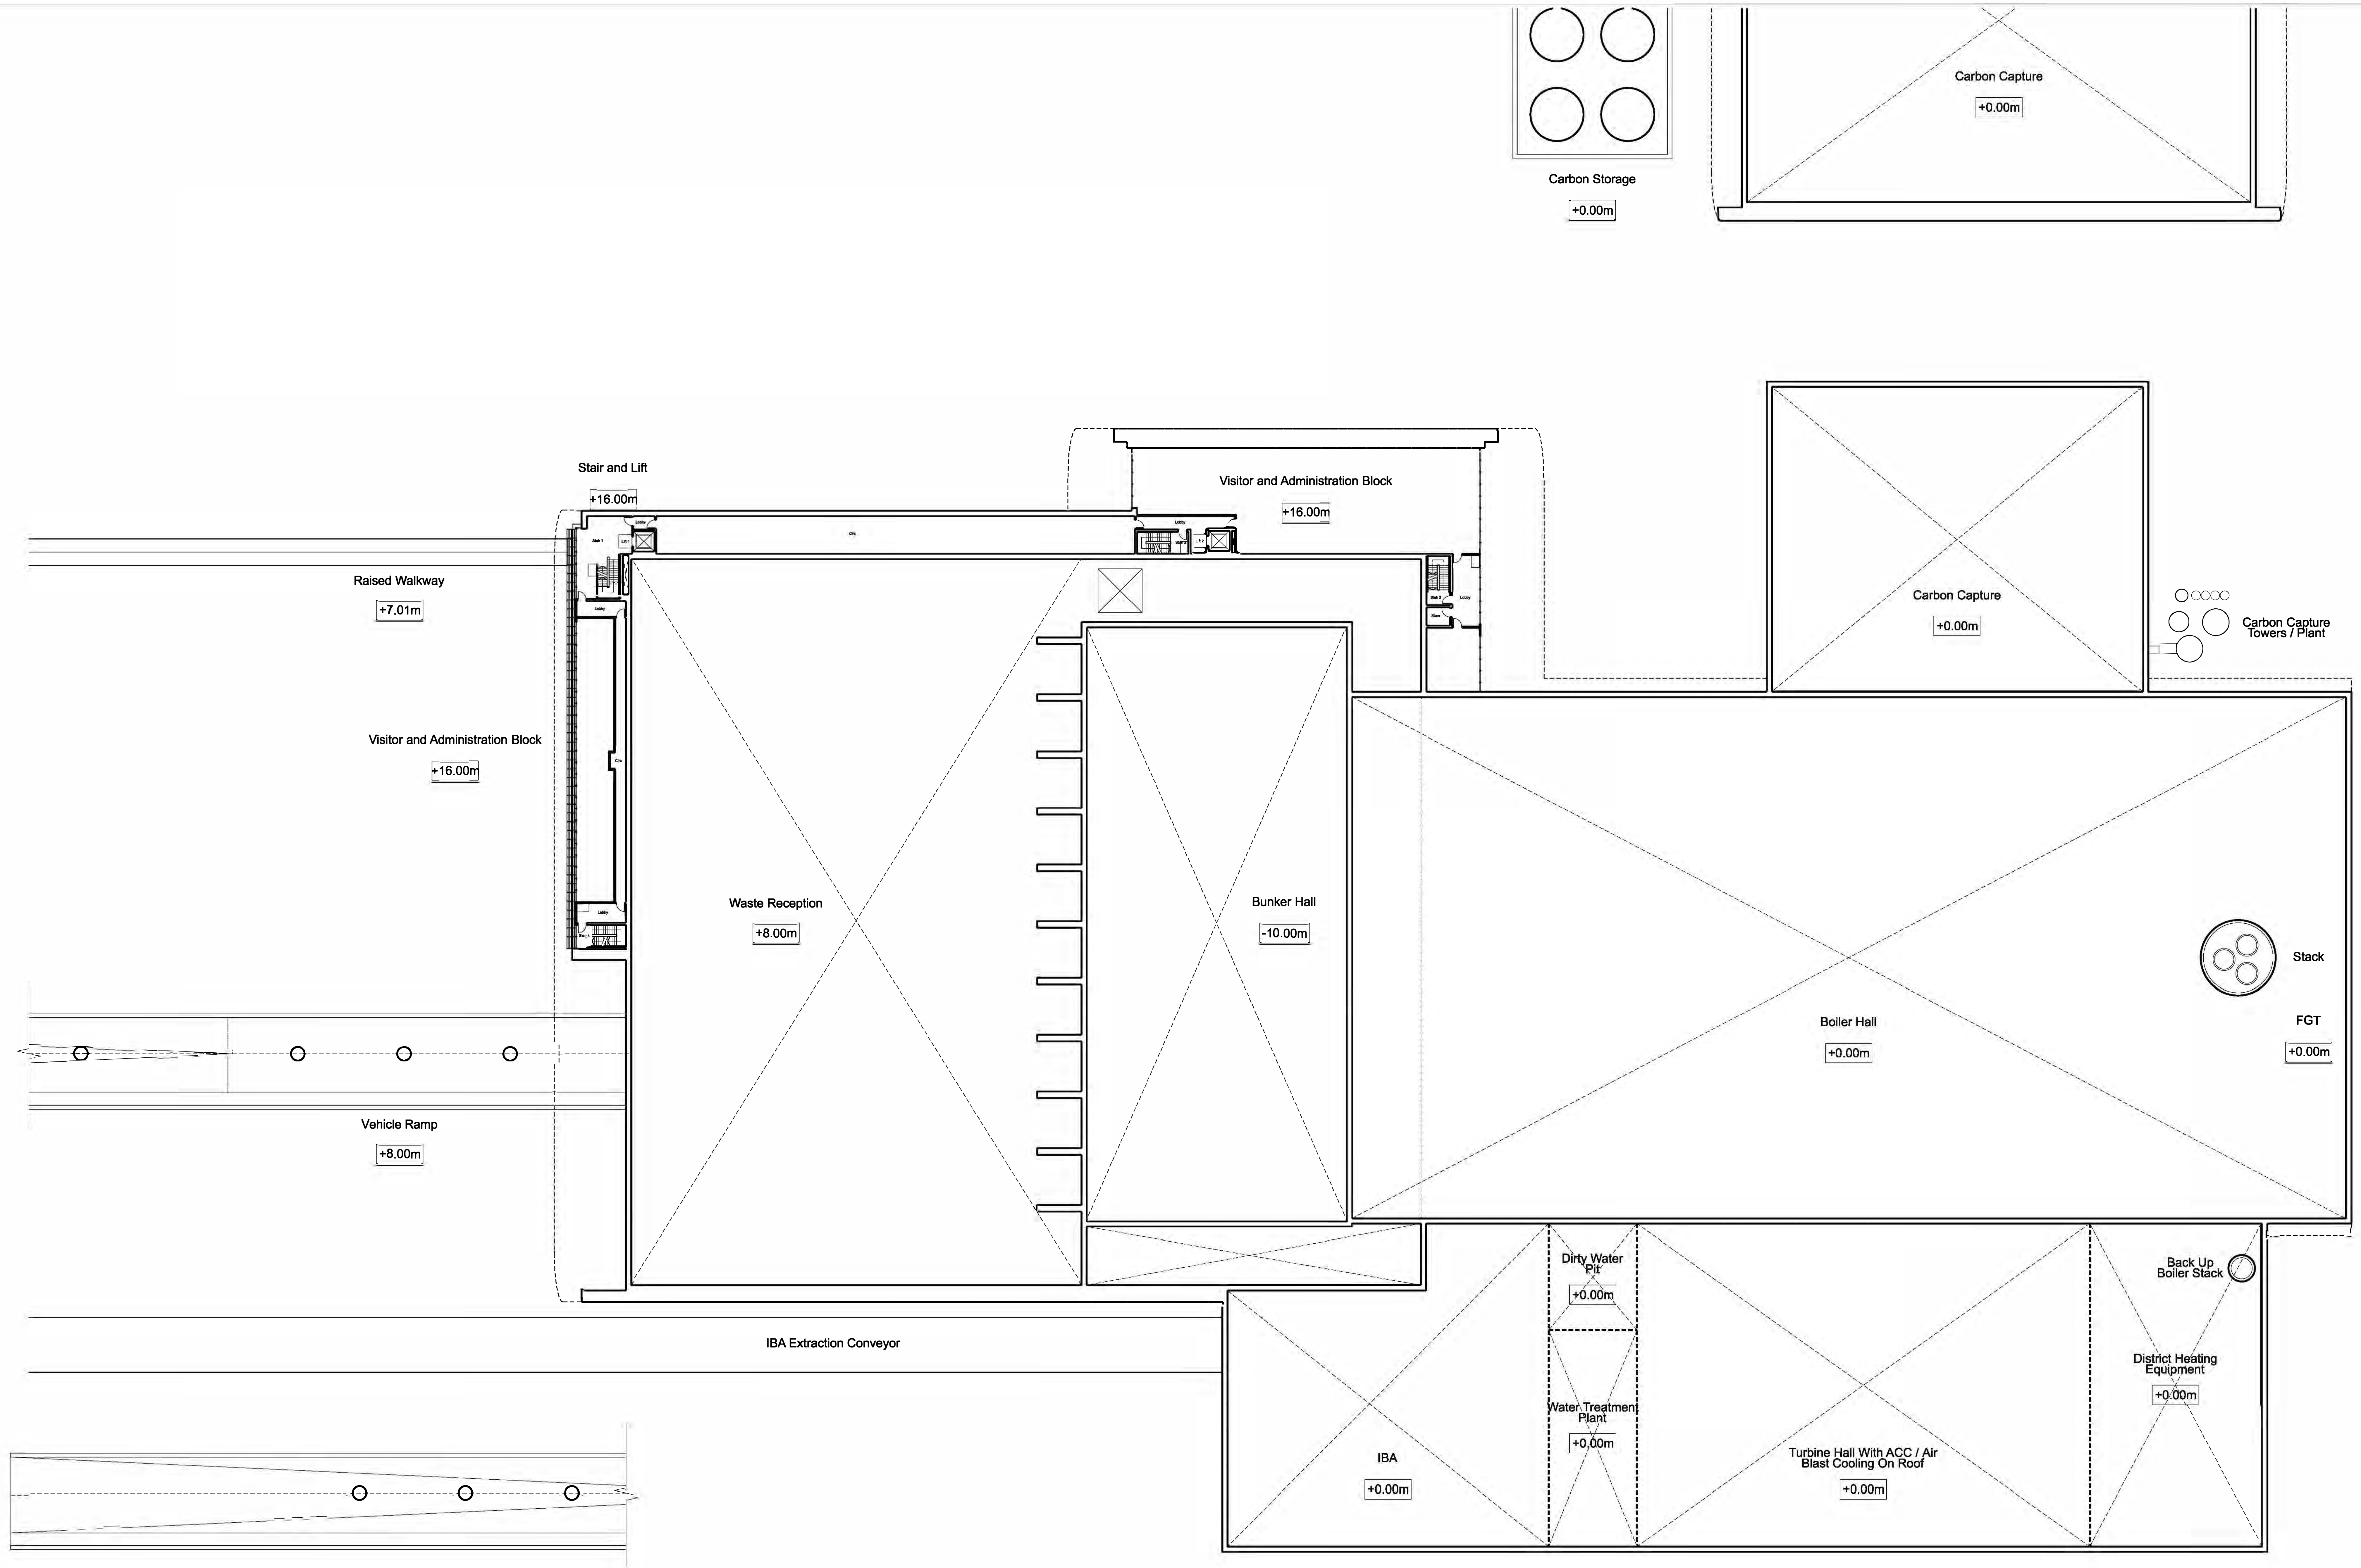

Planning Act 2008  
 The Infrastructure Planning Regulations: Prescribed forms and Procedures (Regulation 2(2))  
 Regulator: S2/16  
 © Crown copyright and database rights 2021. OS Licence 100015409

Site Datum Level **+6.60m AOD**

**DCO Submission**

Project Stage  
**Information**



	Client: NORTH LINCOLNSHIRE GREEN ENERGY PARK LTD Consultant: Garry Stewart Design Associates Ltd Project: NORTH LINCOLNSHIRE GREEN ENERGY PARK Draw Title: Indicative Floor Plans and Roof Plans ERF Level 4 Plan +16.00m
	Drawing No: EN010116 Issue No: 1/250 Date: 08/08/2021 Drawing No: NLGEP-GSDA-ERF-04-DR-A-114

No	Description	Date	Drawn	Checkd	Appr'd	Status of Drawing
PD	Issued For Planning	08/08/2021	GT	GS		







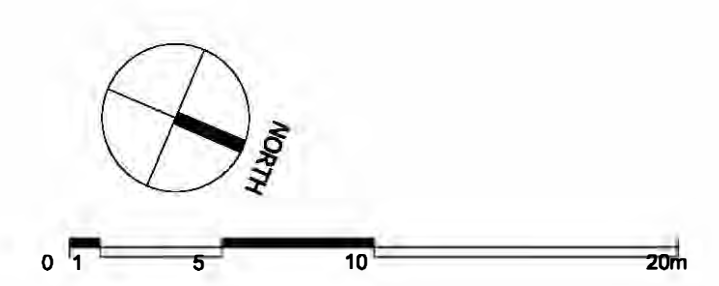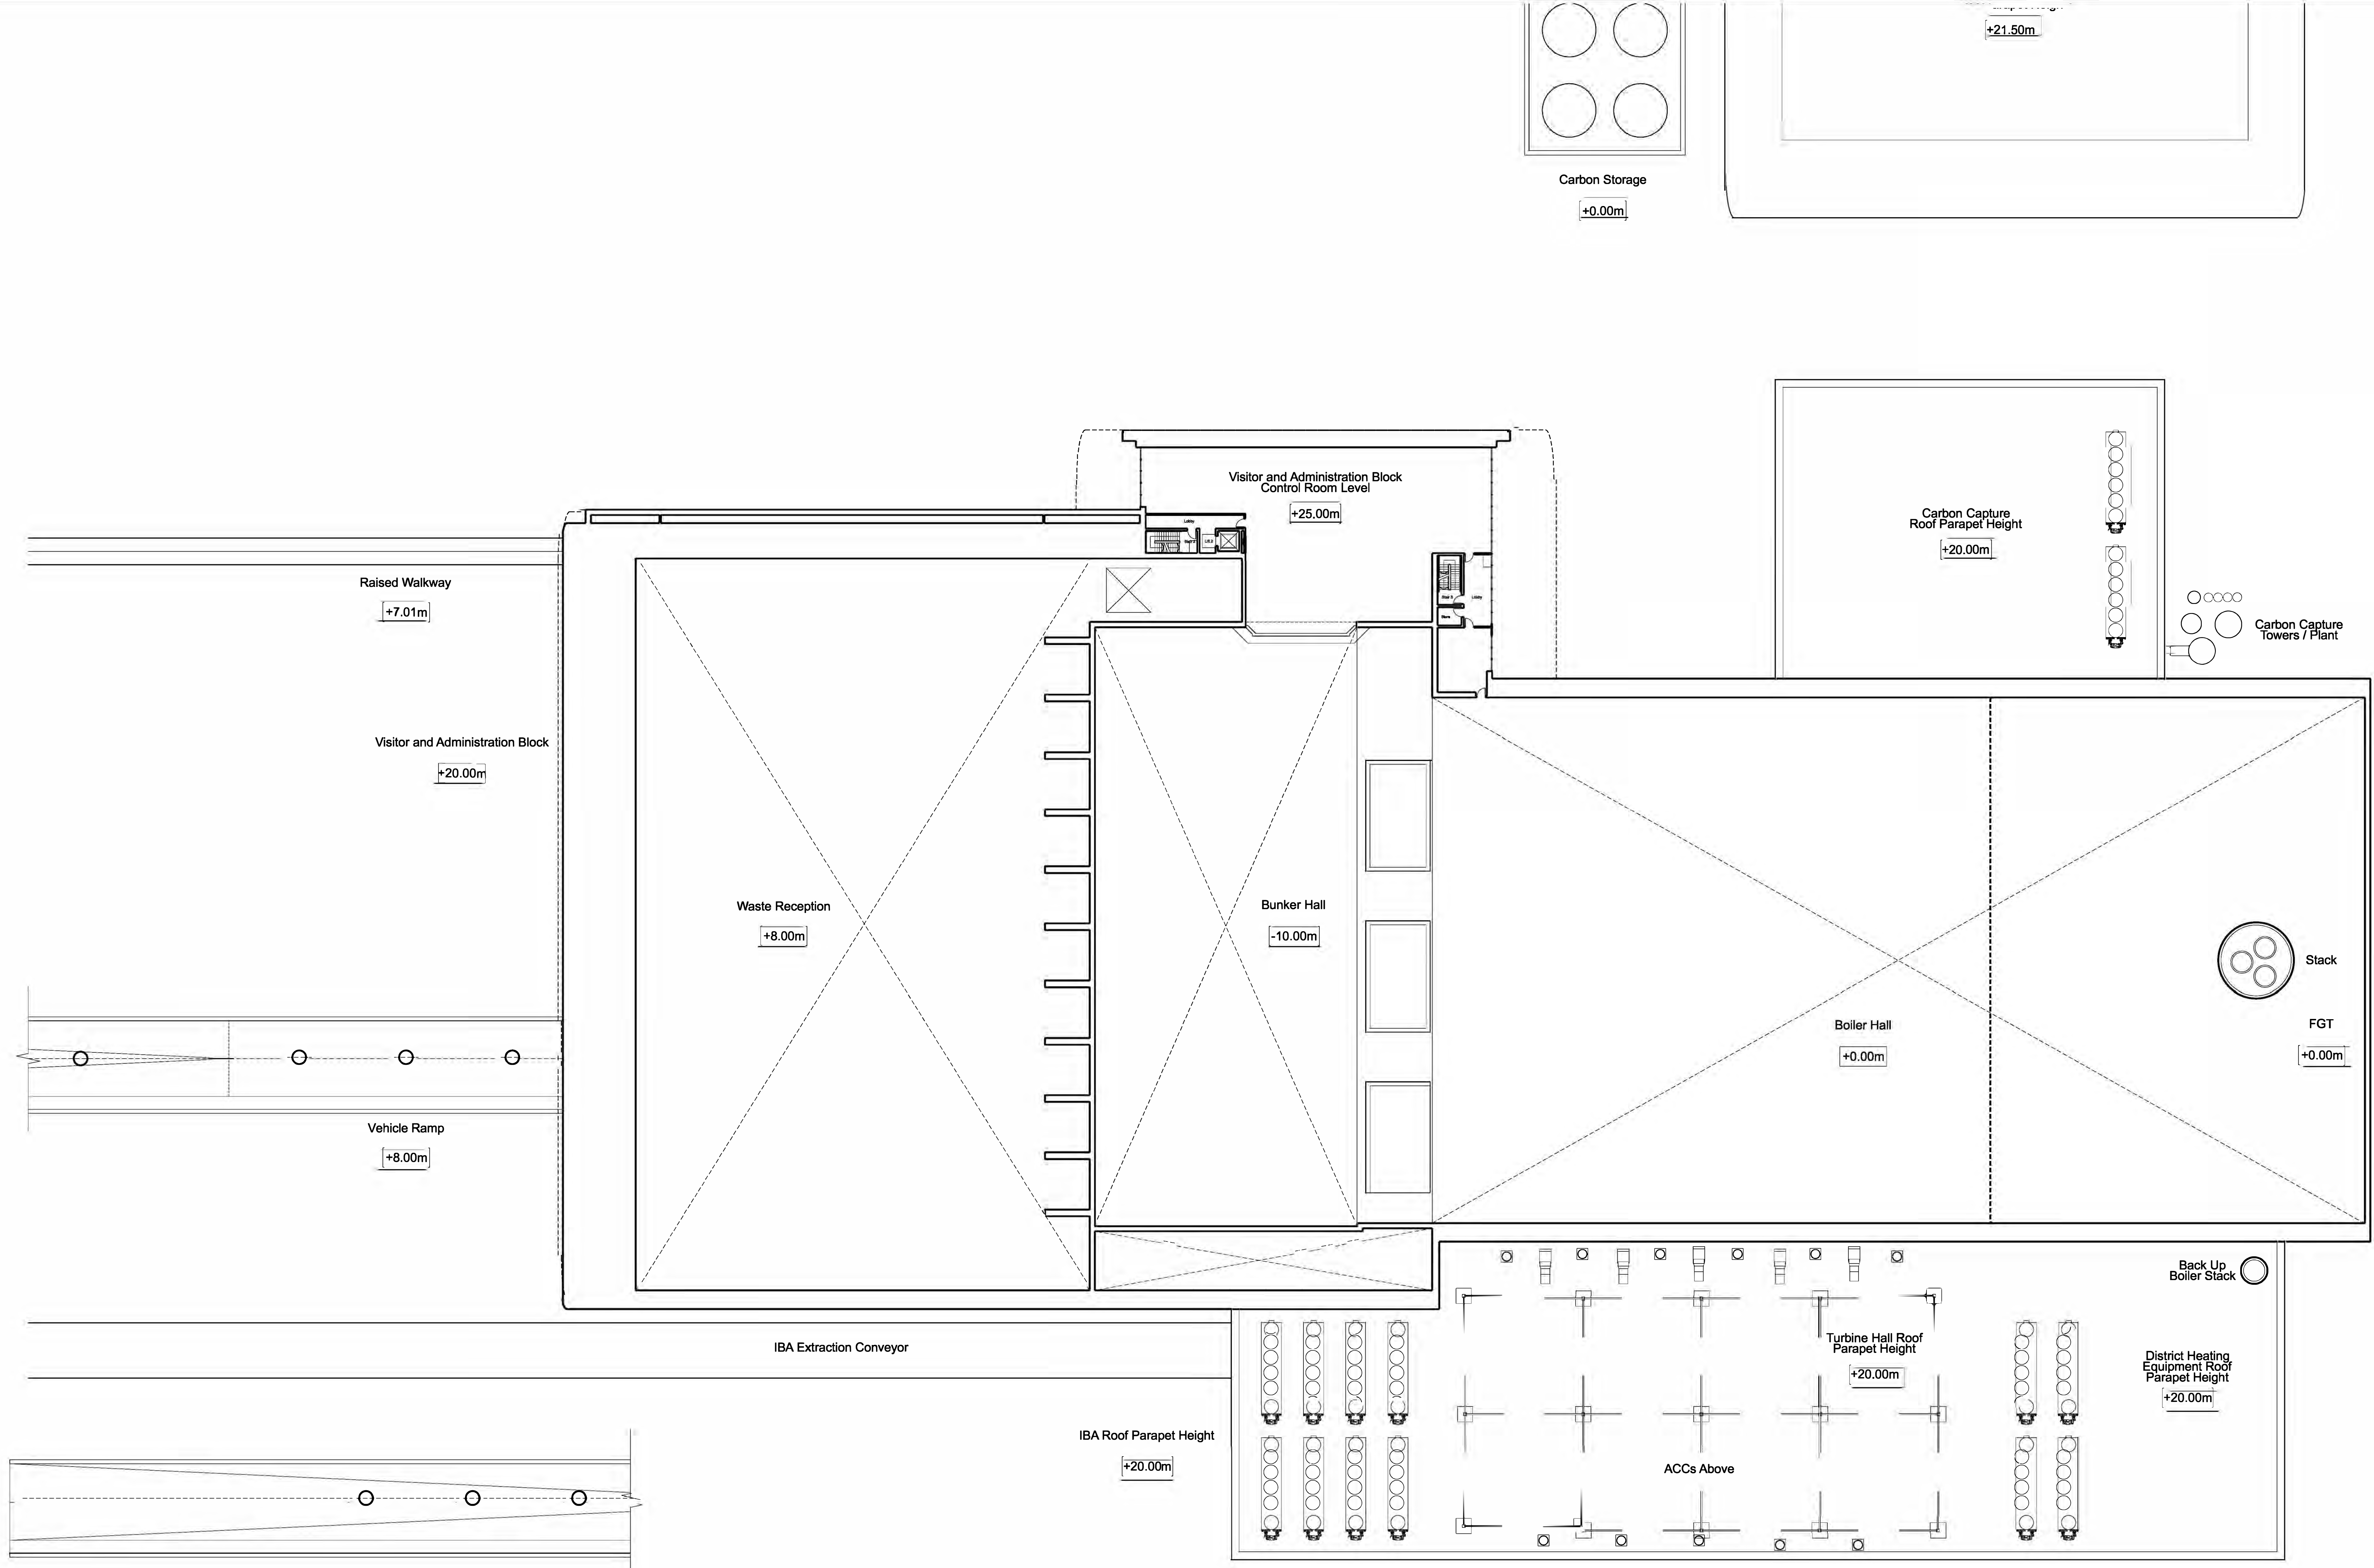

Planning Act 2008  
 The Infrastructure Planning Regulations, Prescribed Forms and Process (Regulations 2009 Regulation 52(1))  
 © Crown copyright and database rights 2013 OS licence 100015409

Site Datum Level **+6.60m AOD**



**DCO Submission**

**Information**

Client	NORTH LINCOLNSHIRE GREEN ENERGY PARK LTD
Contractor	Garry Stewart Design Associates Ltd
Project	NORTH LINCOLNSHIRE GREEN ENERGY PARK
Site Title	Indicative Floor Plans and Roof Plans ERF Level 6 +25.00m
Drawn/Checked By	GT
Approved By	GT
Scale	1:250
Revision	EN010116
Project No.	NLGEF-GSDA-ERF-06-DR-A-116

Rev	Description	Date	Drawn	Check	App'd	Status of Drawing
P0	Issued For Planning	06/10/2021	GT	GT	GS	



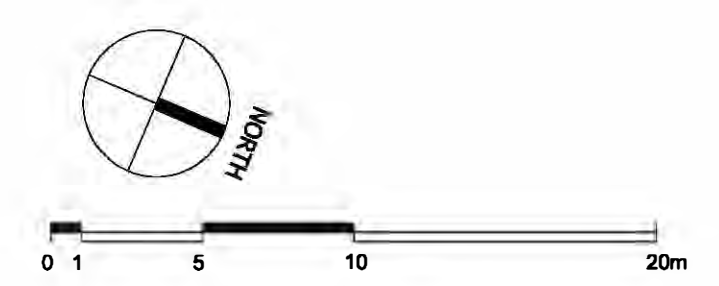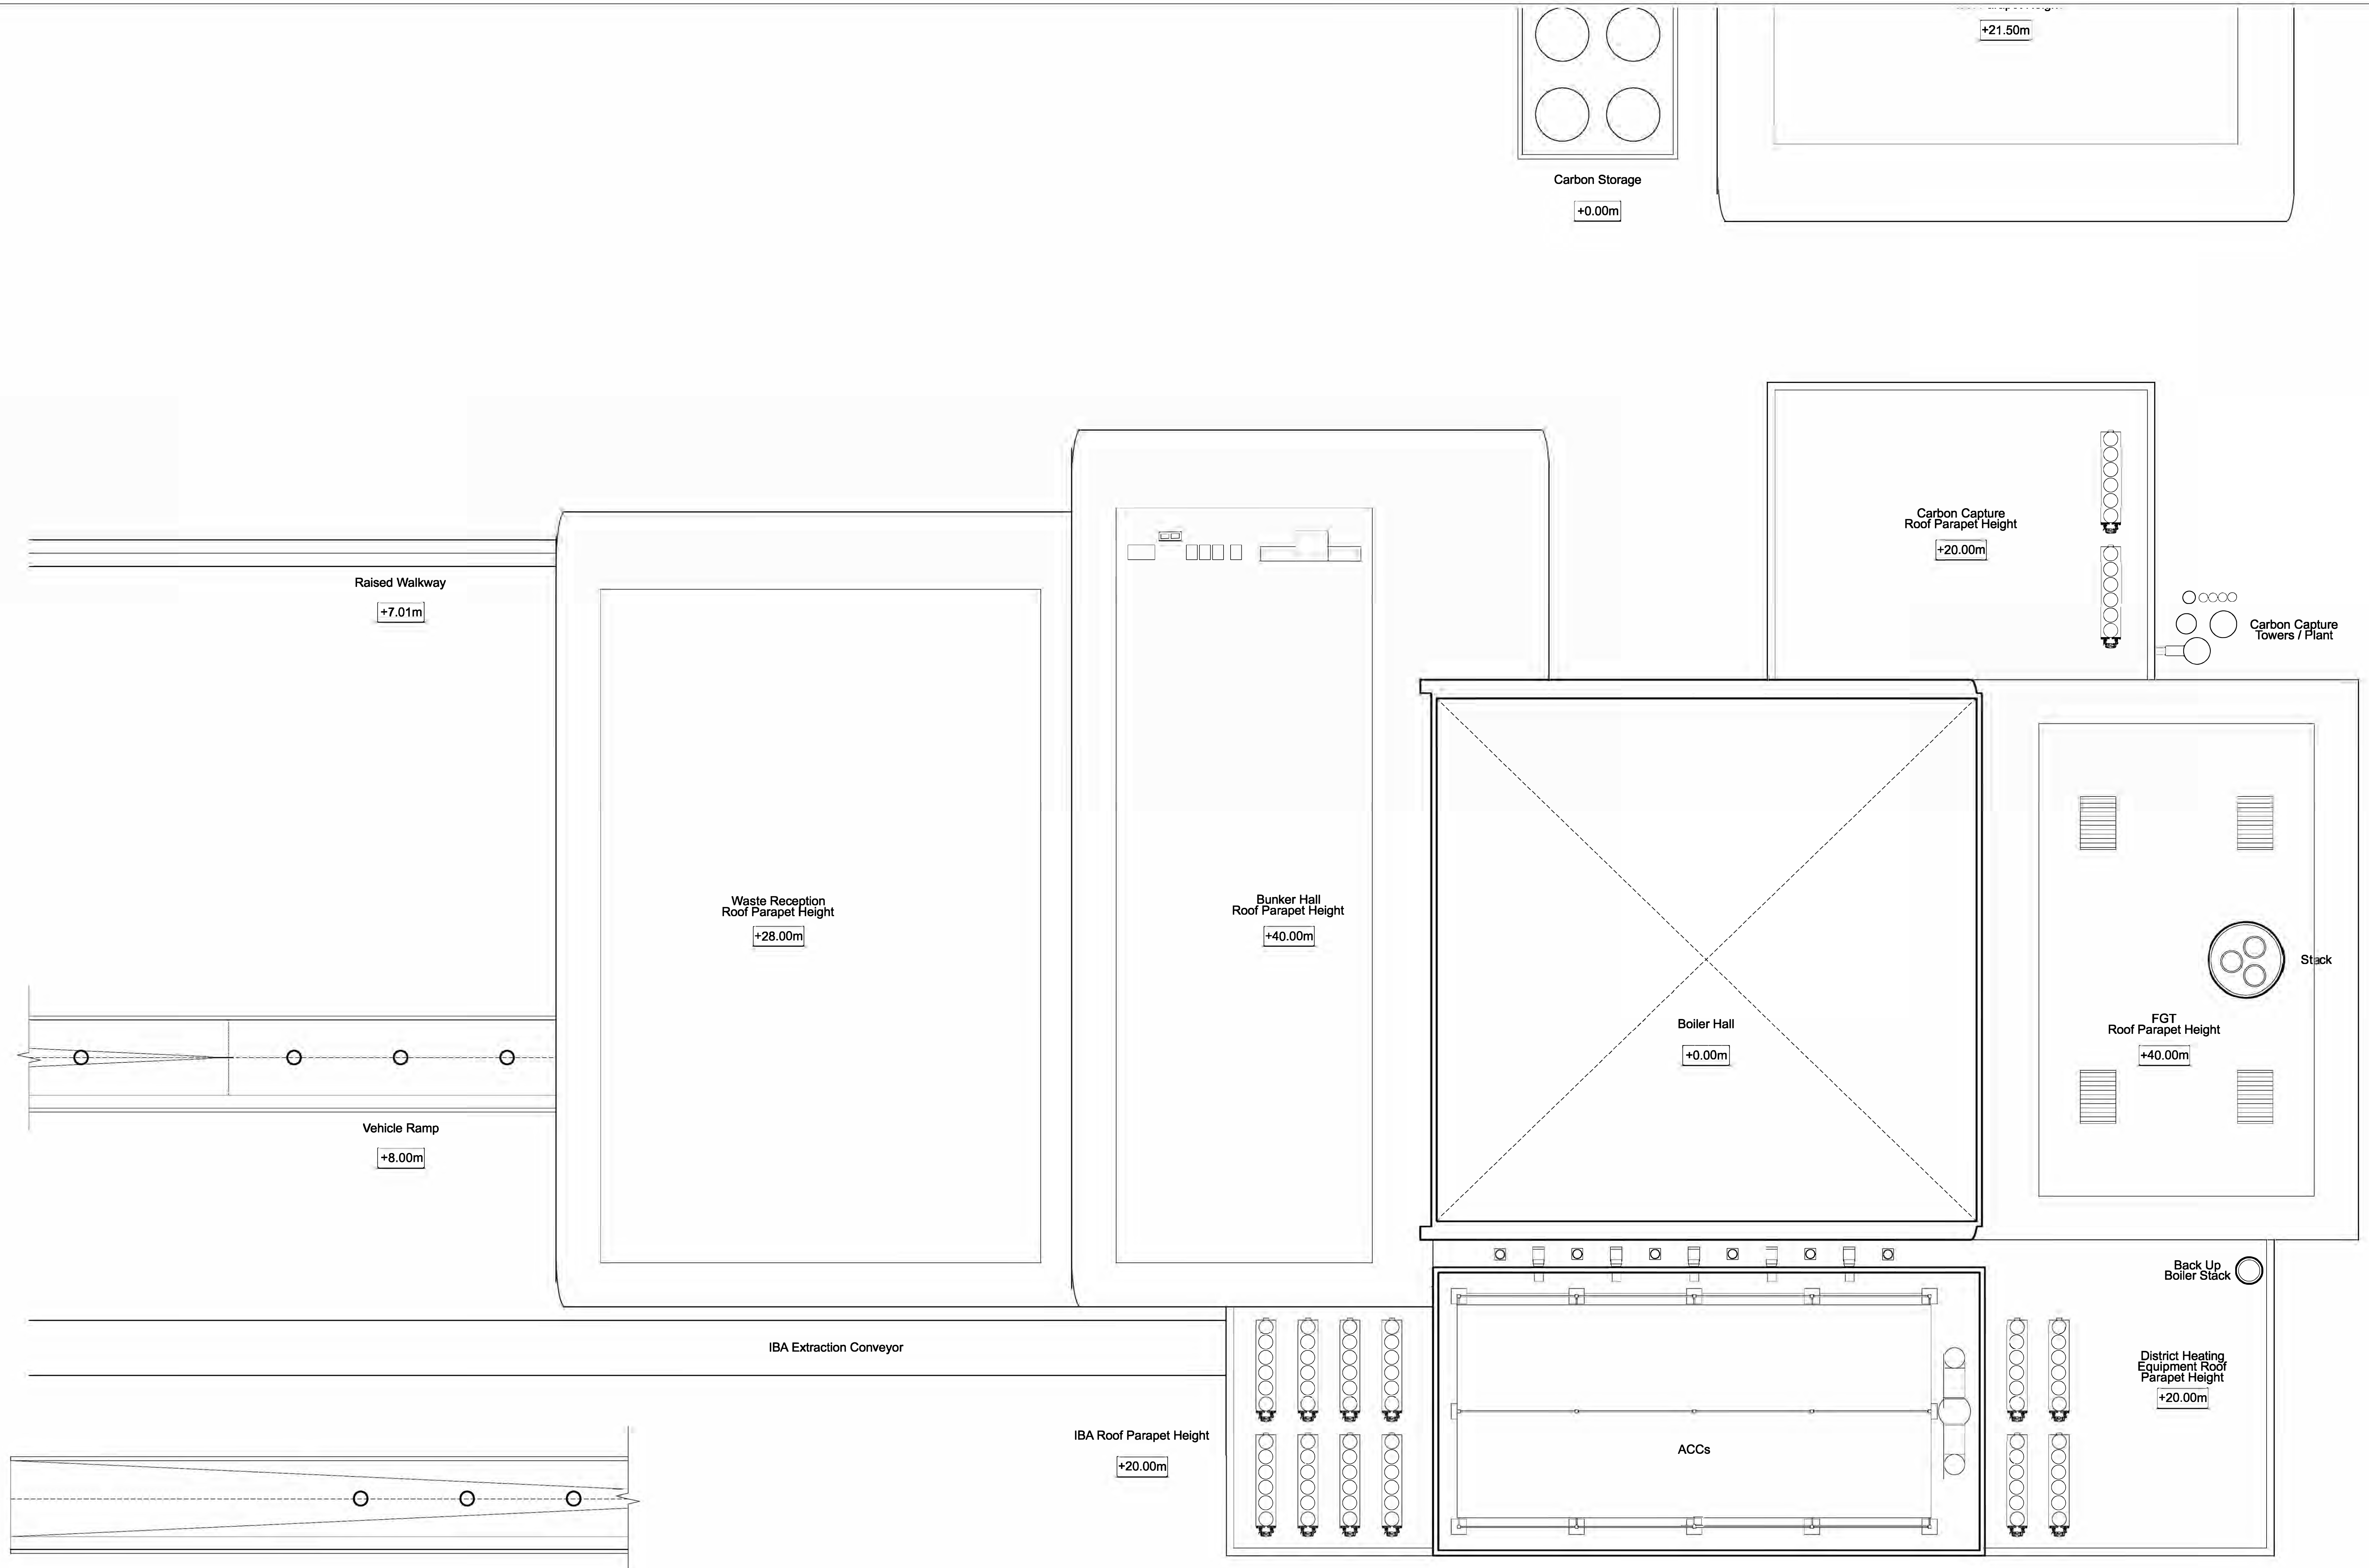

Planning Act 2008  
 The Infrastructure Planning Regulations, Prescribed Forms and Procedure Regulations 2009  
 Registrar: 52361  
 © Crown copyright and database rights 2021. OS Licence 100015499

Site Datum Level **+6.60m AOD**



**DCO Submission**

**Information**


Rev	Description	Date	Issued	By	Appr	Status of Drawing
PD	Issued For Planning	06/10/2021	GT	GS		

Client	NORTH LINCOLNSHIRE GREEN ENERGY PARK LTD
Consultant	Garry Stewart Design Associates Ltd
Project	NORTH LINCOLNSHIRE GREEN ENERGY PARK
Site No	Level 33, Euston Tower, 225, Euston Road, London, NW1 2DP
Drawn	LD   DESIGN   GS   DA   GSDA   ERM   FICHTNER   IRM
Drawn/Checked By	GT
Checked By	GS
Approved By	GS
Scale	1:250
Drawing No.	EN010116
Project No.	NLGE-P-GSDA-ERF-07-DR-A-117




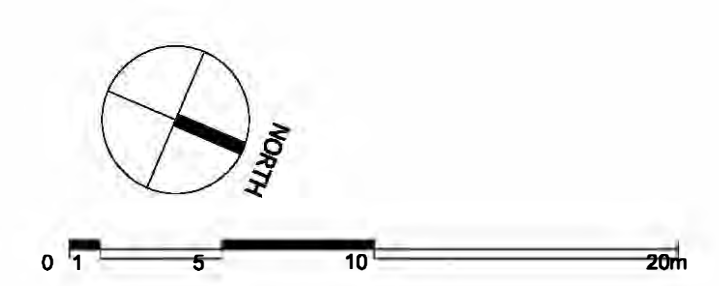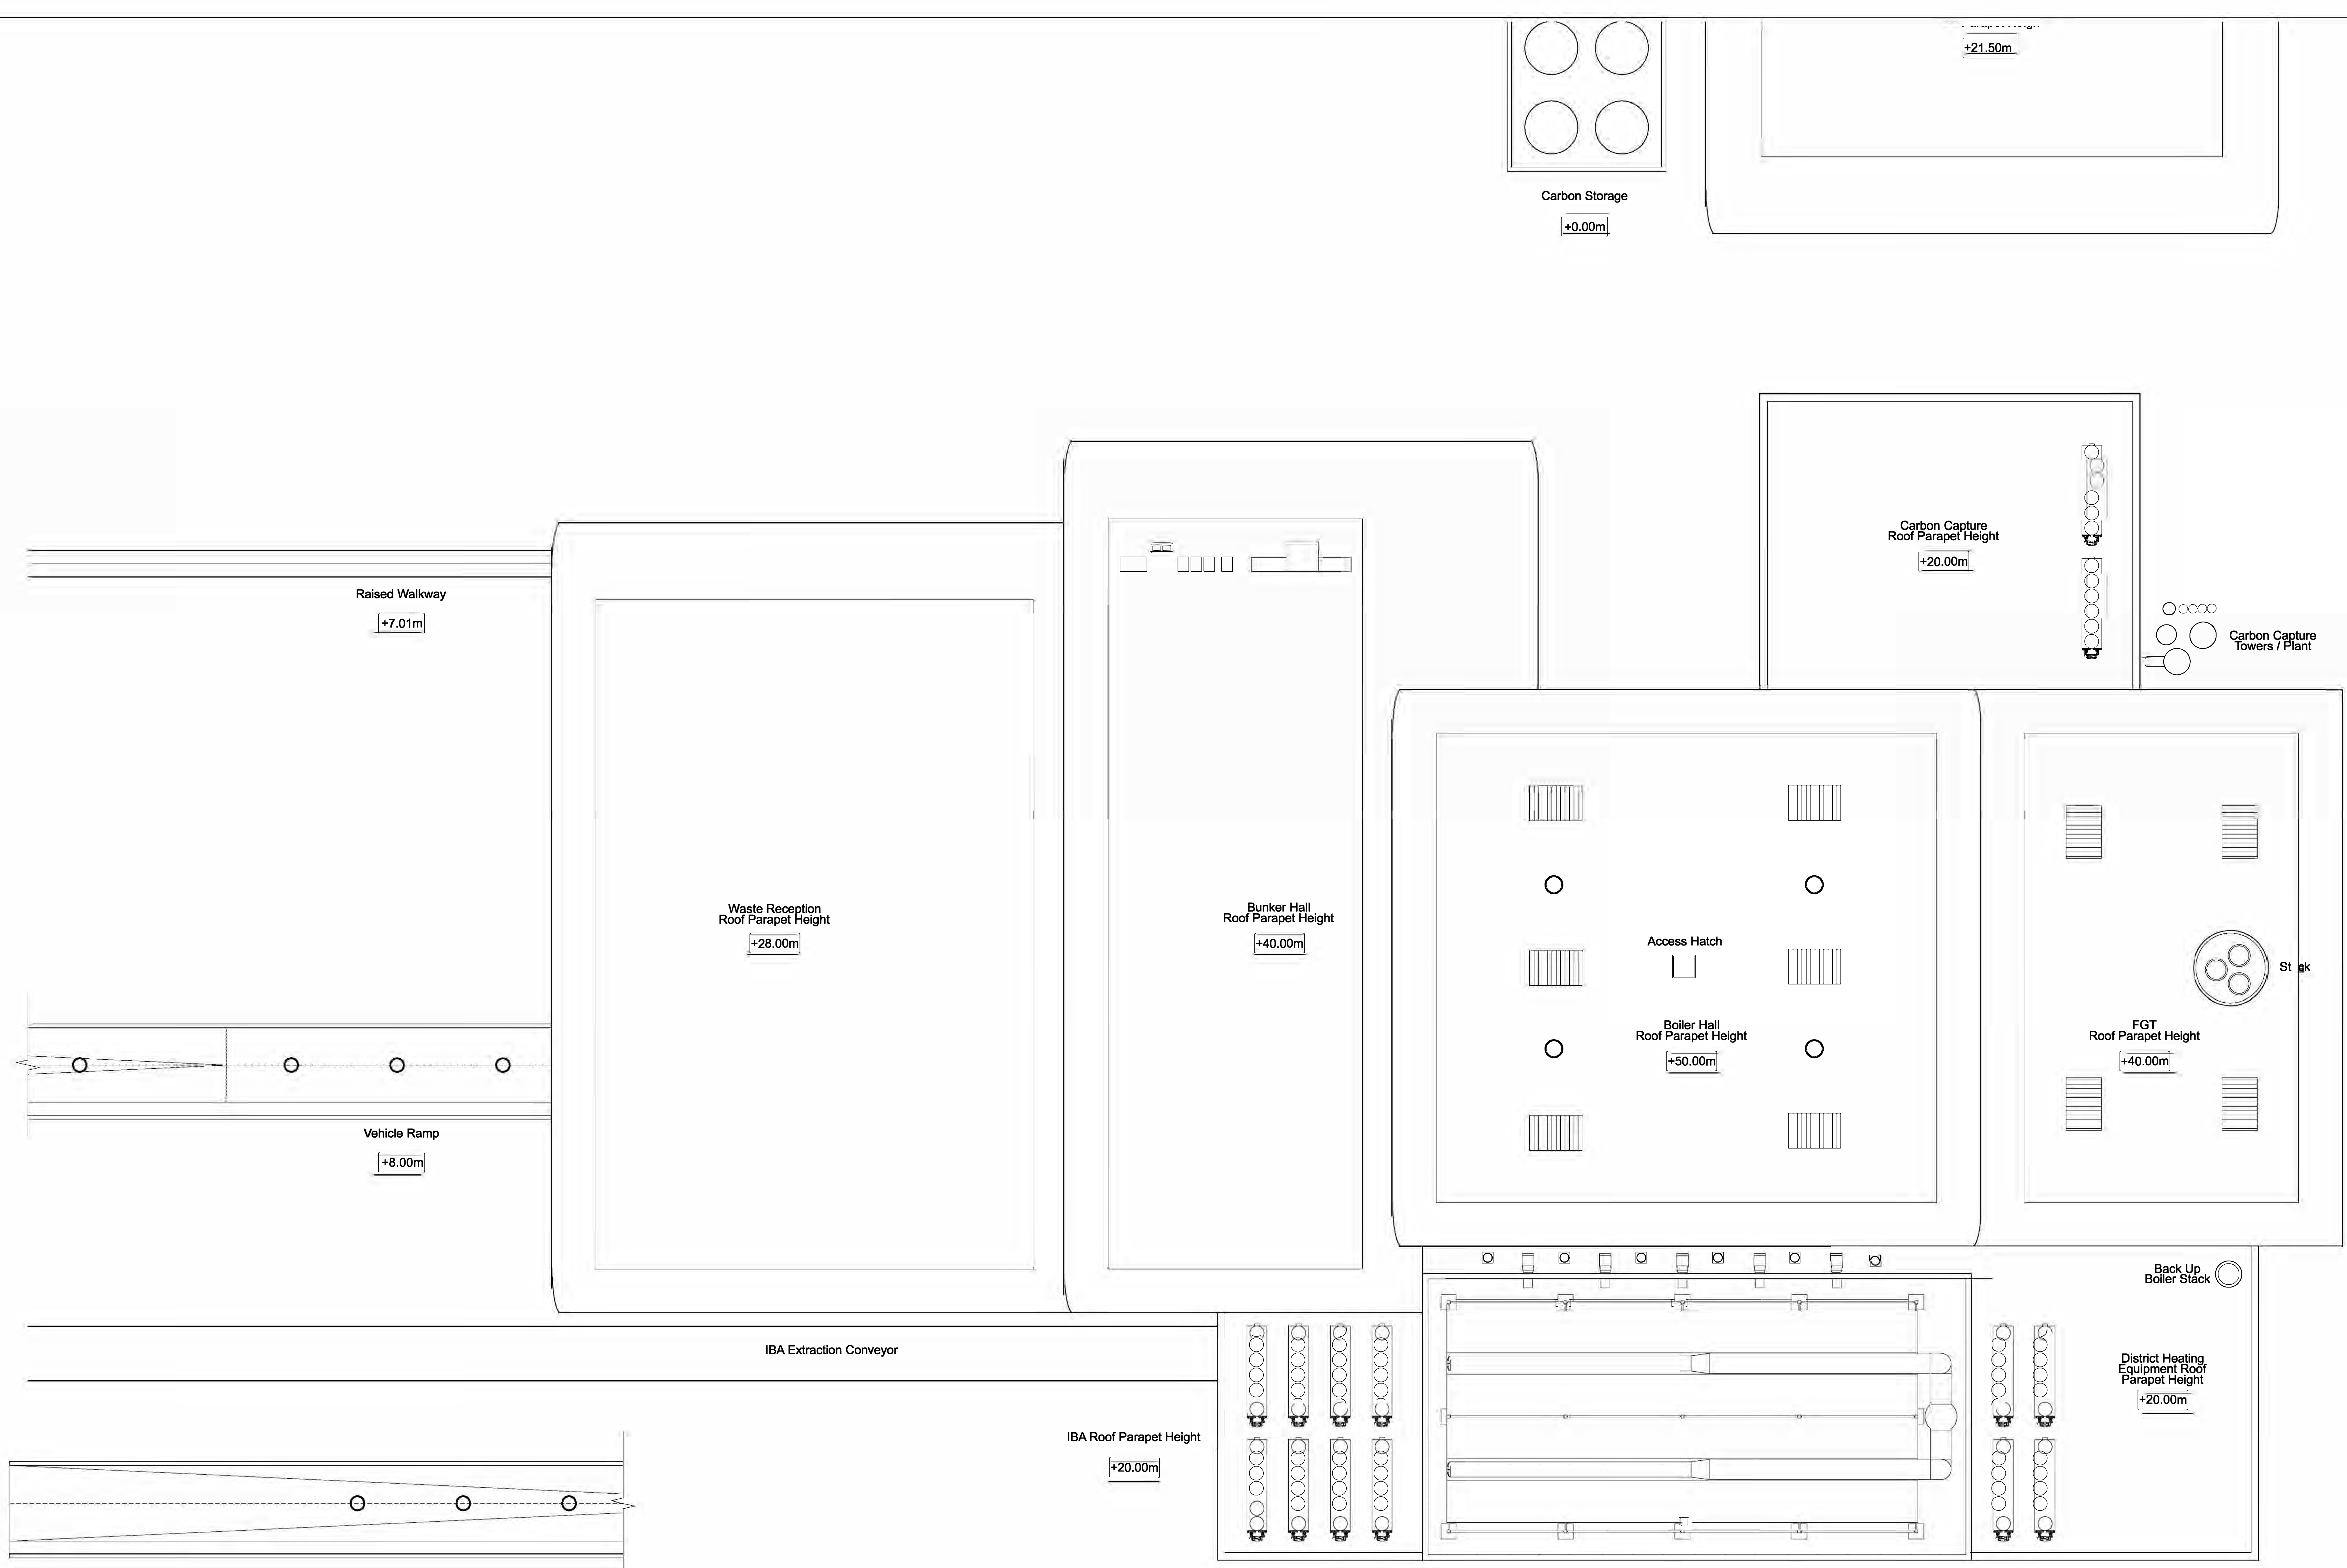




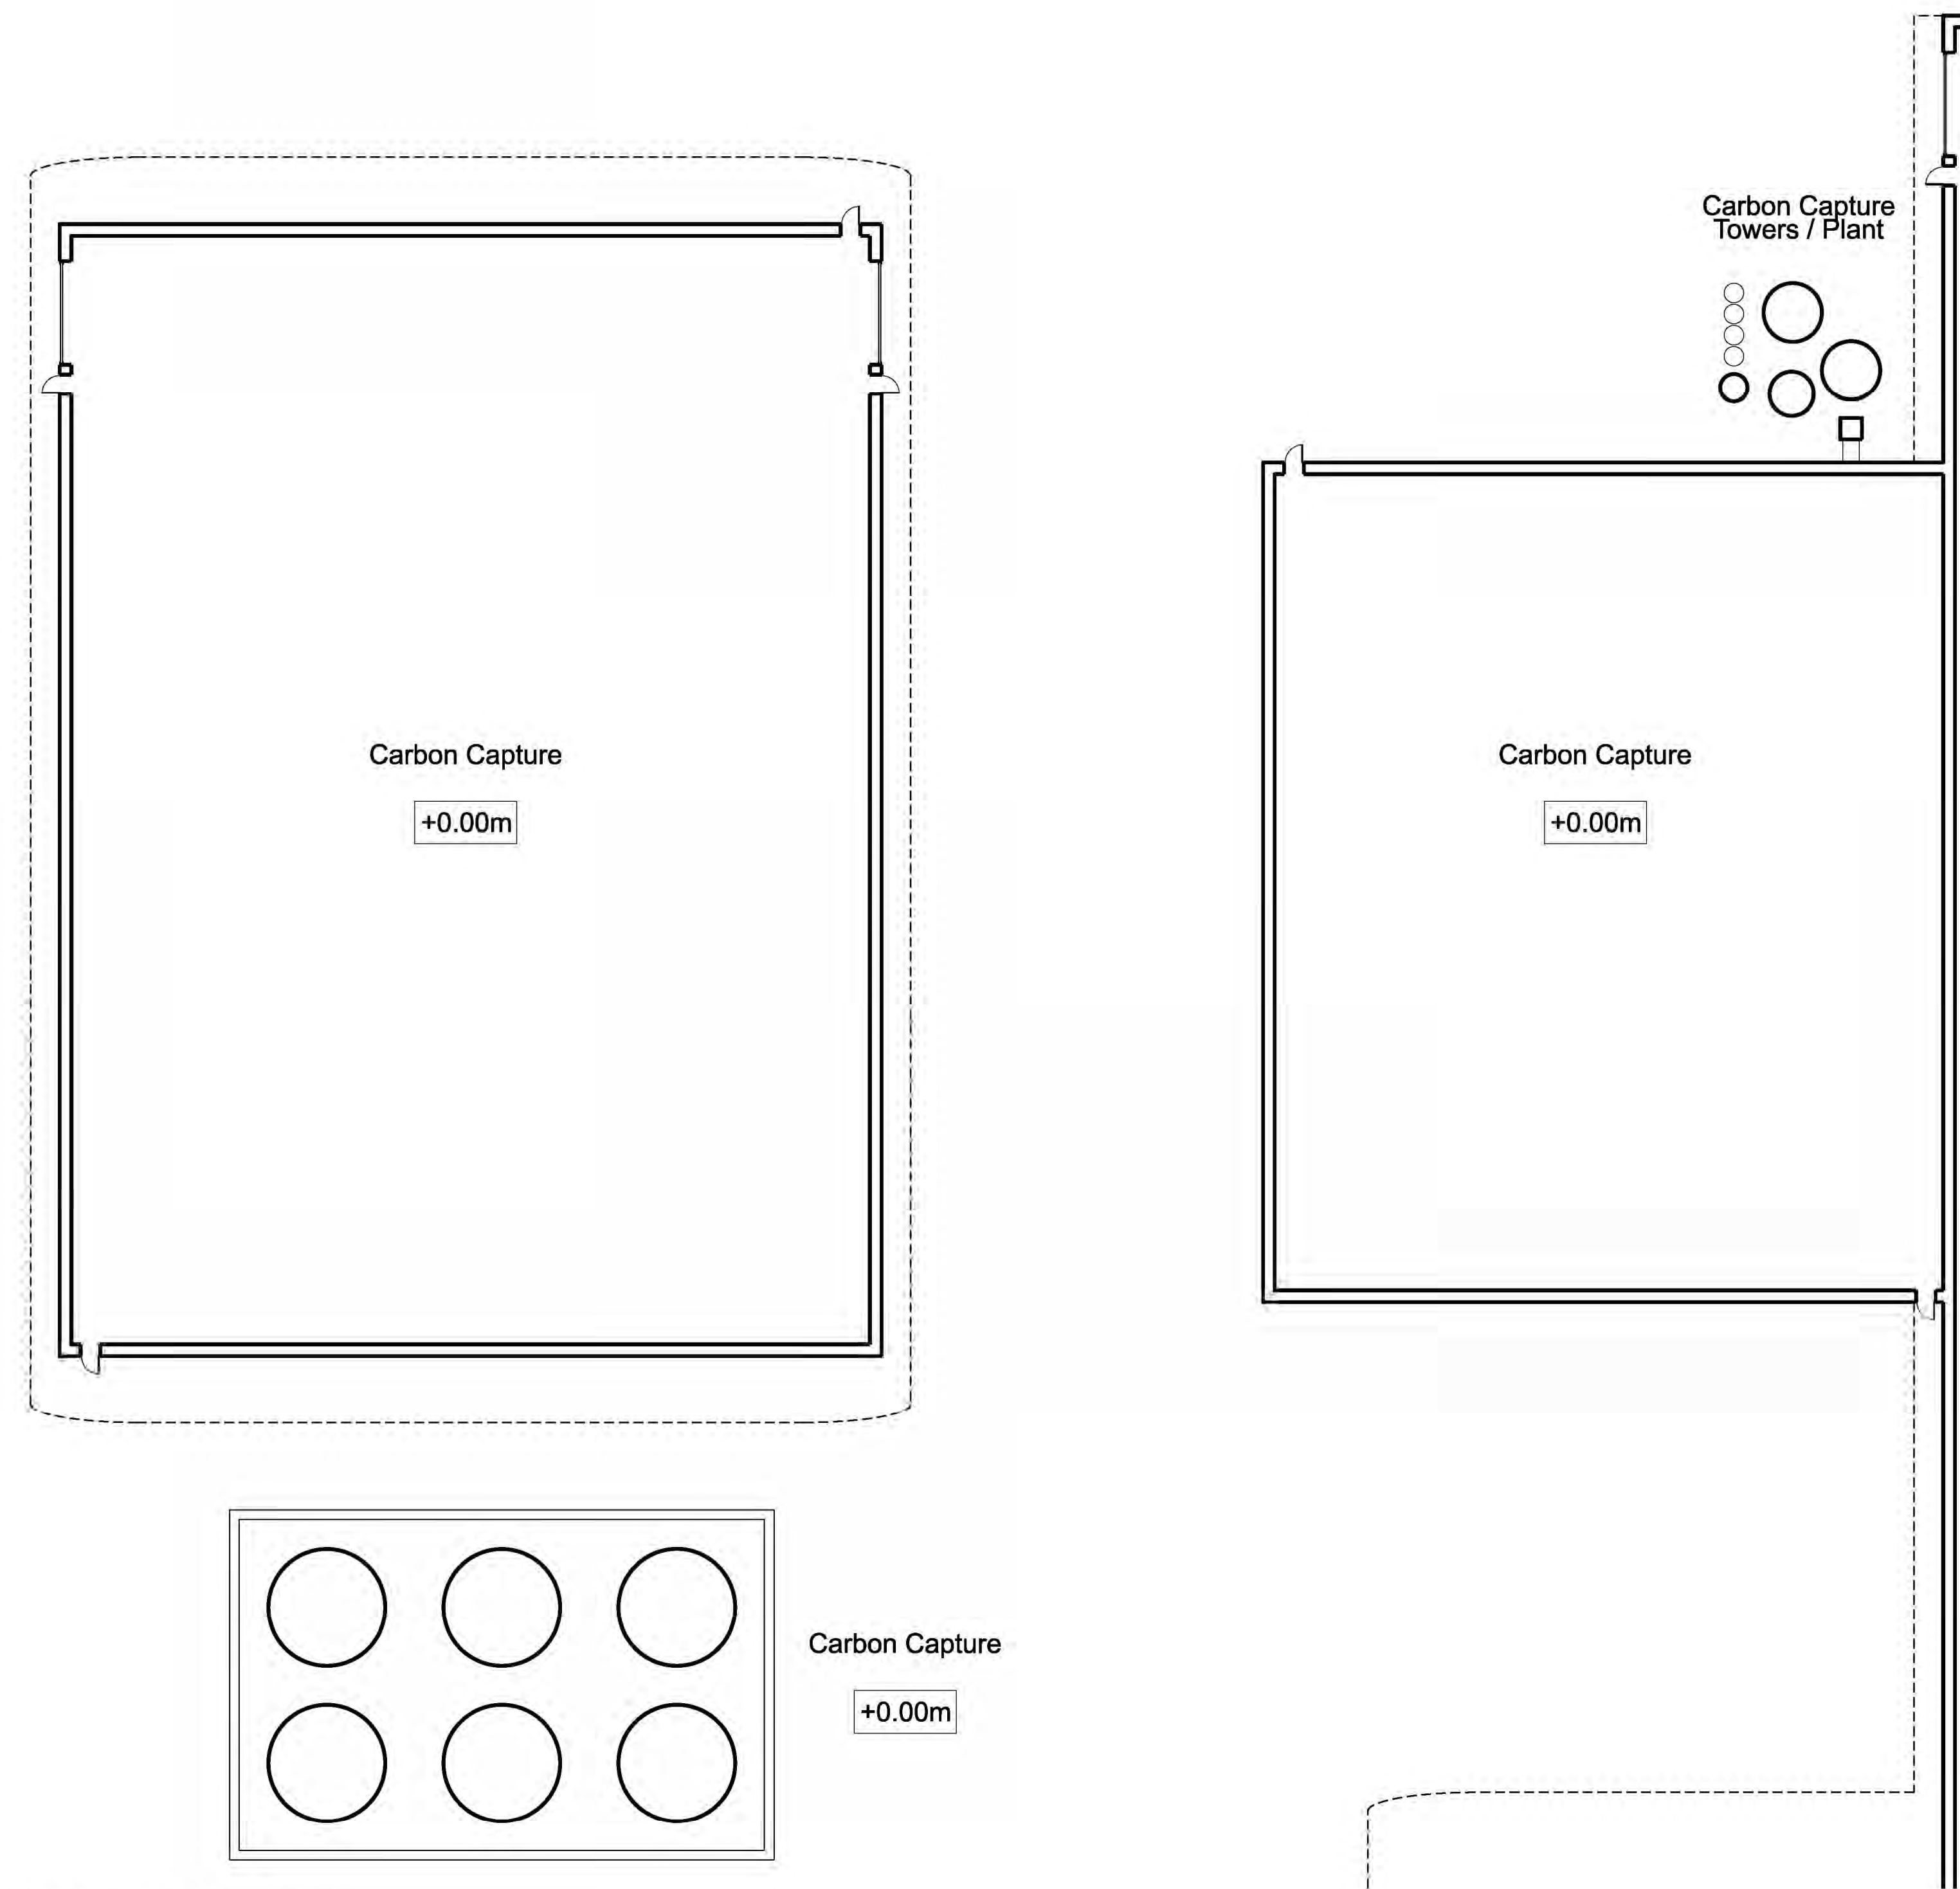

Ground Floor Plan +0.00m

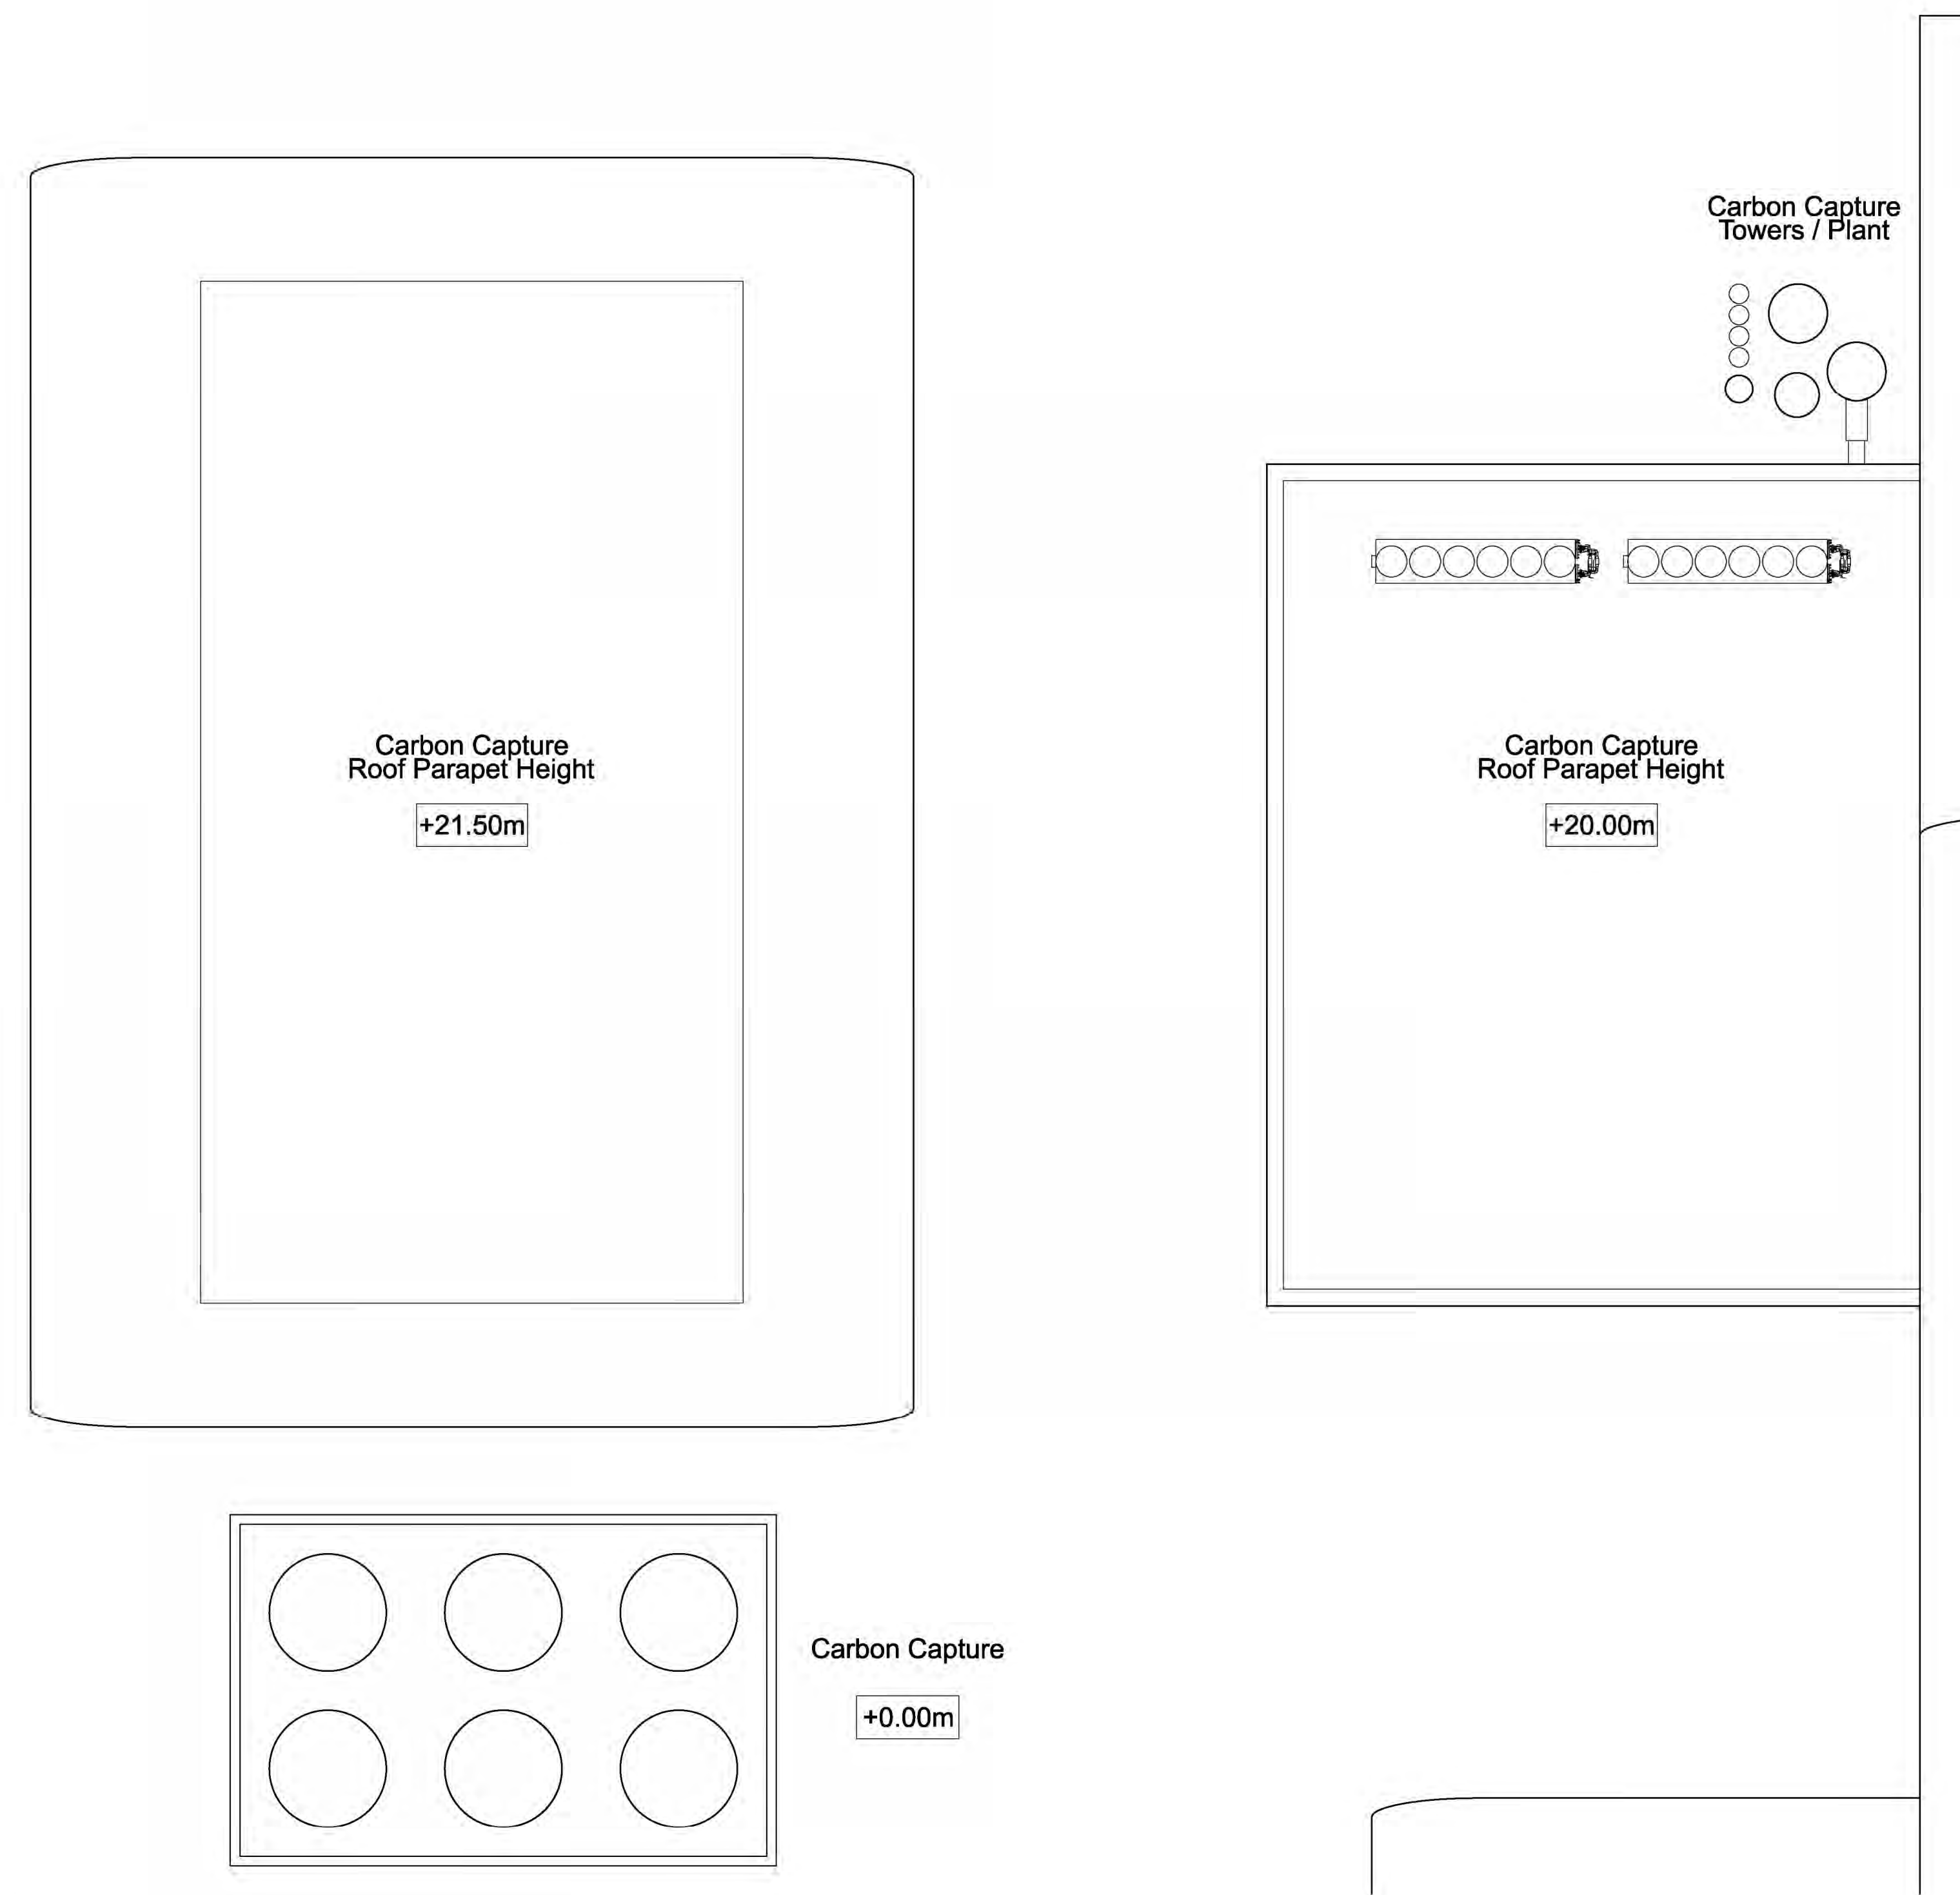

Roof Plan

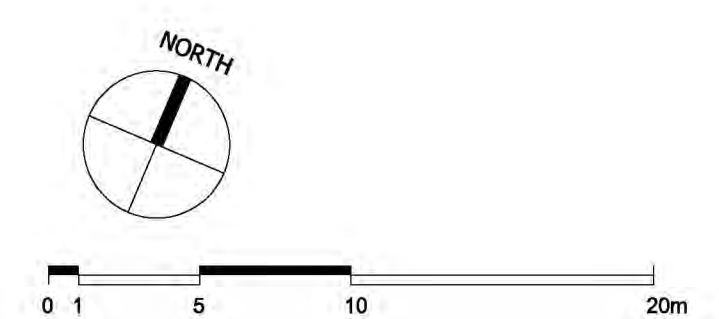

Planning Act 2008  
The Infrastructure Planning (Applications: Prescribed Forms and Procedure) Regulations 2010  
Regulation 5(2)(1)

©Crown copyright and database rights 2021 OS Licence 100025409

Site Datum Level +6.60m AOD

DCO Submission

Information

Rev	Description	Date	Iss'd	Rev'd	App'd	Status of Drawing
PD	Issued For Planning	04/10/2021	GT	GS		

Client



Level 33, Euston Tower, 205 Euston Road, London, NW1 3DF

Project Stage



Client

NORTH LINCOLNSHIRE GREEN ENERGY PARK LTD

Consultant

Garry Stewart Design Associates Ltd

Project

NORTH LINCOLNSHIRE GREEN ENERGY PARK

Del To

Indicative Floor Plans and Roof Plans

Del To

ERF Carbon Capture, Carbon Storage Tanks - Plans

Drawn/Checked By

GT

Checked By

GS

Approved By

GS

Covering No.

NLGEP-GSDA-ERF-GF+RP-DR-A-125


Revision

PO

Planning Inspection No. EN010116

Scale 1:250



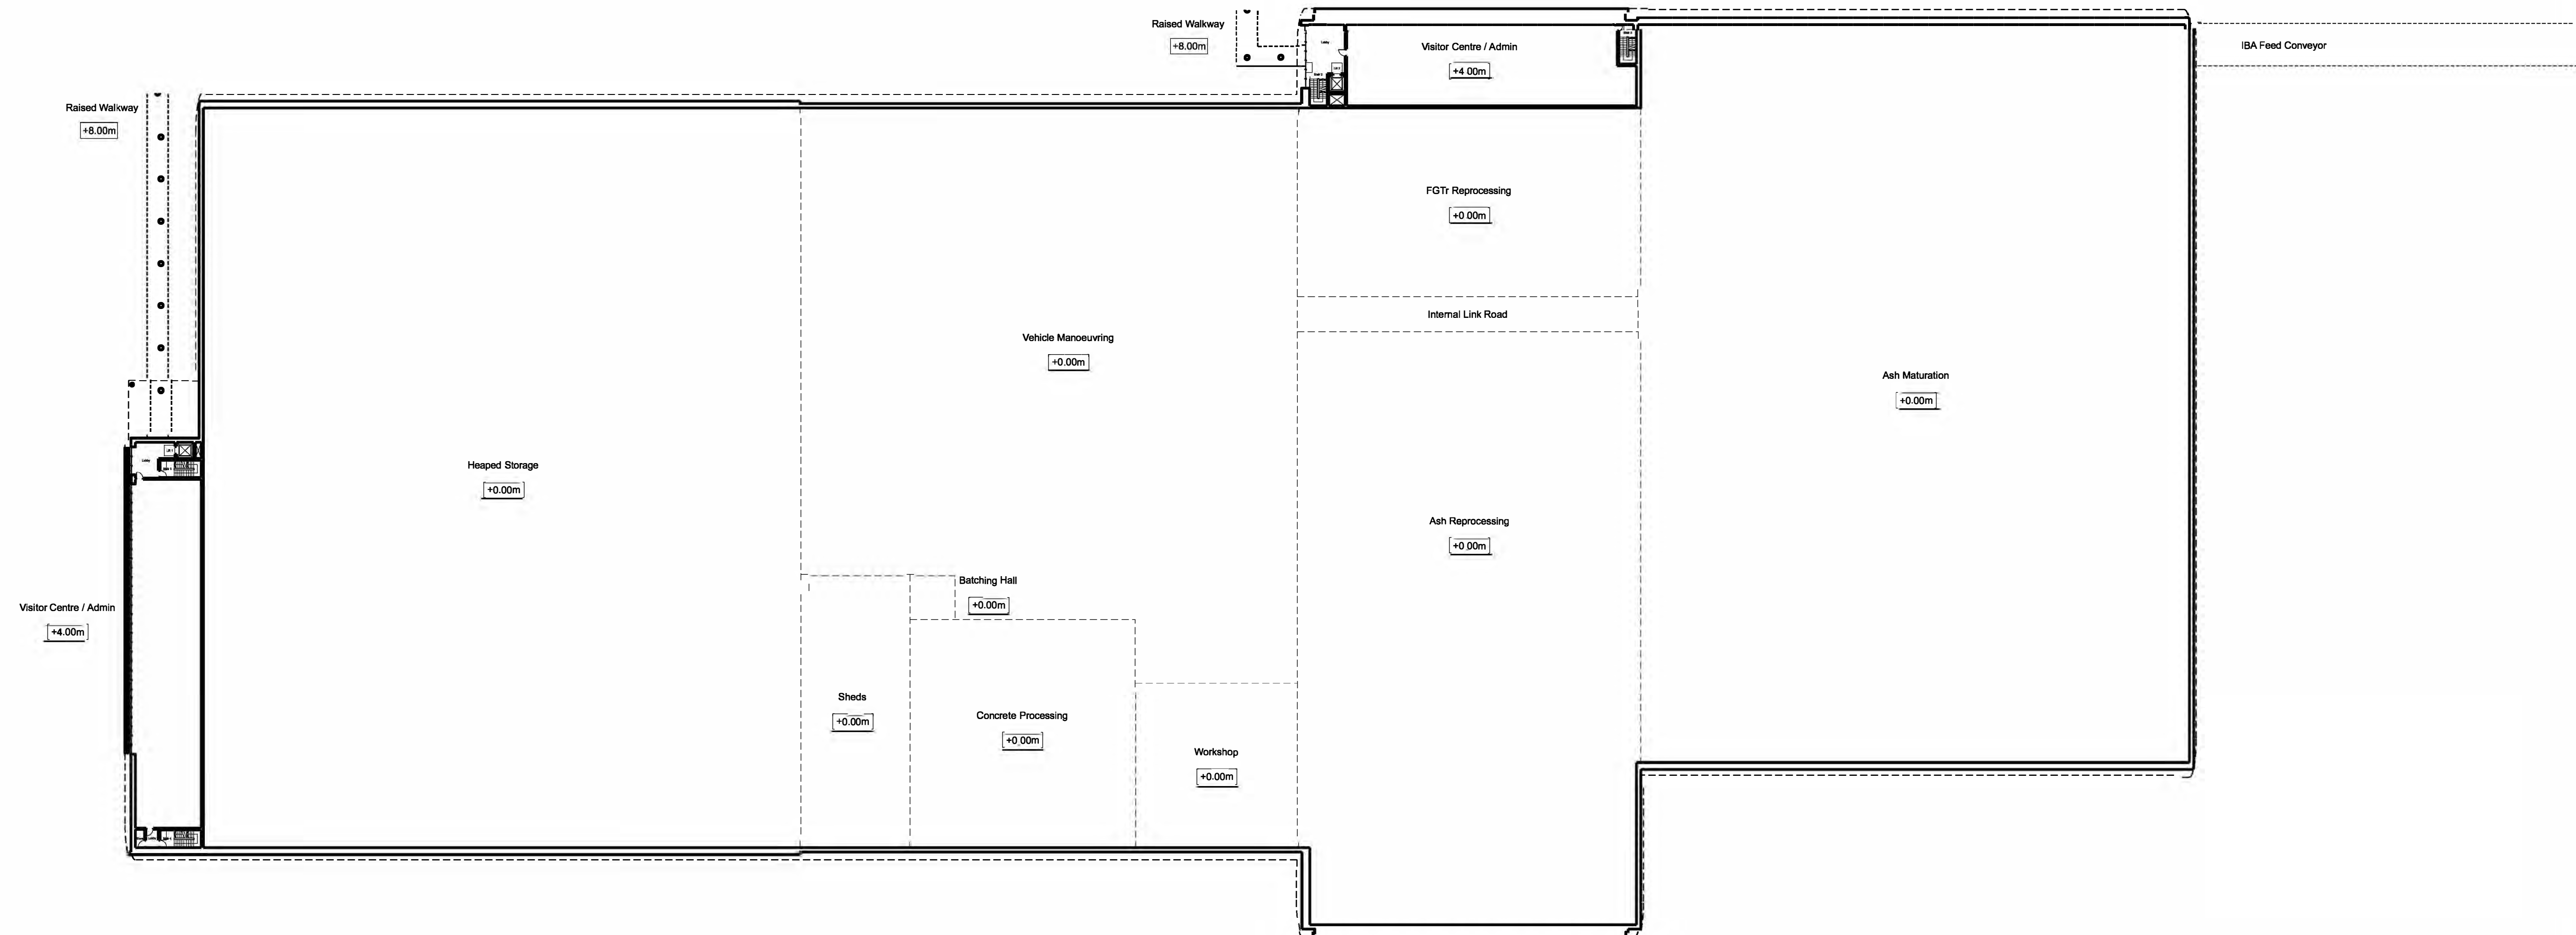

Planning Act 2008  
 The Infrastructure Planning (Applications: Prescribed forms and Procedure) Regulations 2009  
 Regulation 5(2)(c)  
 © Crown copyright and database rights 2021 OS Licence 100035409

Site Datum Level **+5.10m AOD**

DCO Submission

Information

PO Issued For Planning 16/10/2021 GT GT GS


Client  
  
 Level 33, Euston Tower, 288 Euston Road, London, NW1 3DP

Client  
 NORTH LINCOLNSHIRE GREEN ENERGY PARK LTD  
 Consultant  
 Garry Stewart Design Associates Ltd  
 Project  
 NORTH LINCOLNSHIRE GREEN ENERGY PARK  
 Dwg Title  
 Indicative Floor Plans and Roof Plans  
 Concrete Manufacturing Facility - Level 1 Plan +4.00m

Drawn/Designed By: GT  
 Checked By: GT  
 Approved By: GS  
 Drawing No: NLGEP-GSDA-CM-01-DR-A-131

Planning Inspectorate No. **EN010116**  
 Scale@A1 **1:500**

Rev PO

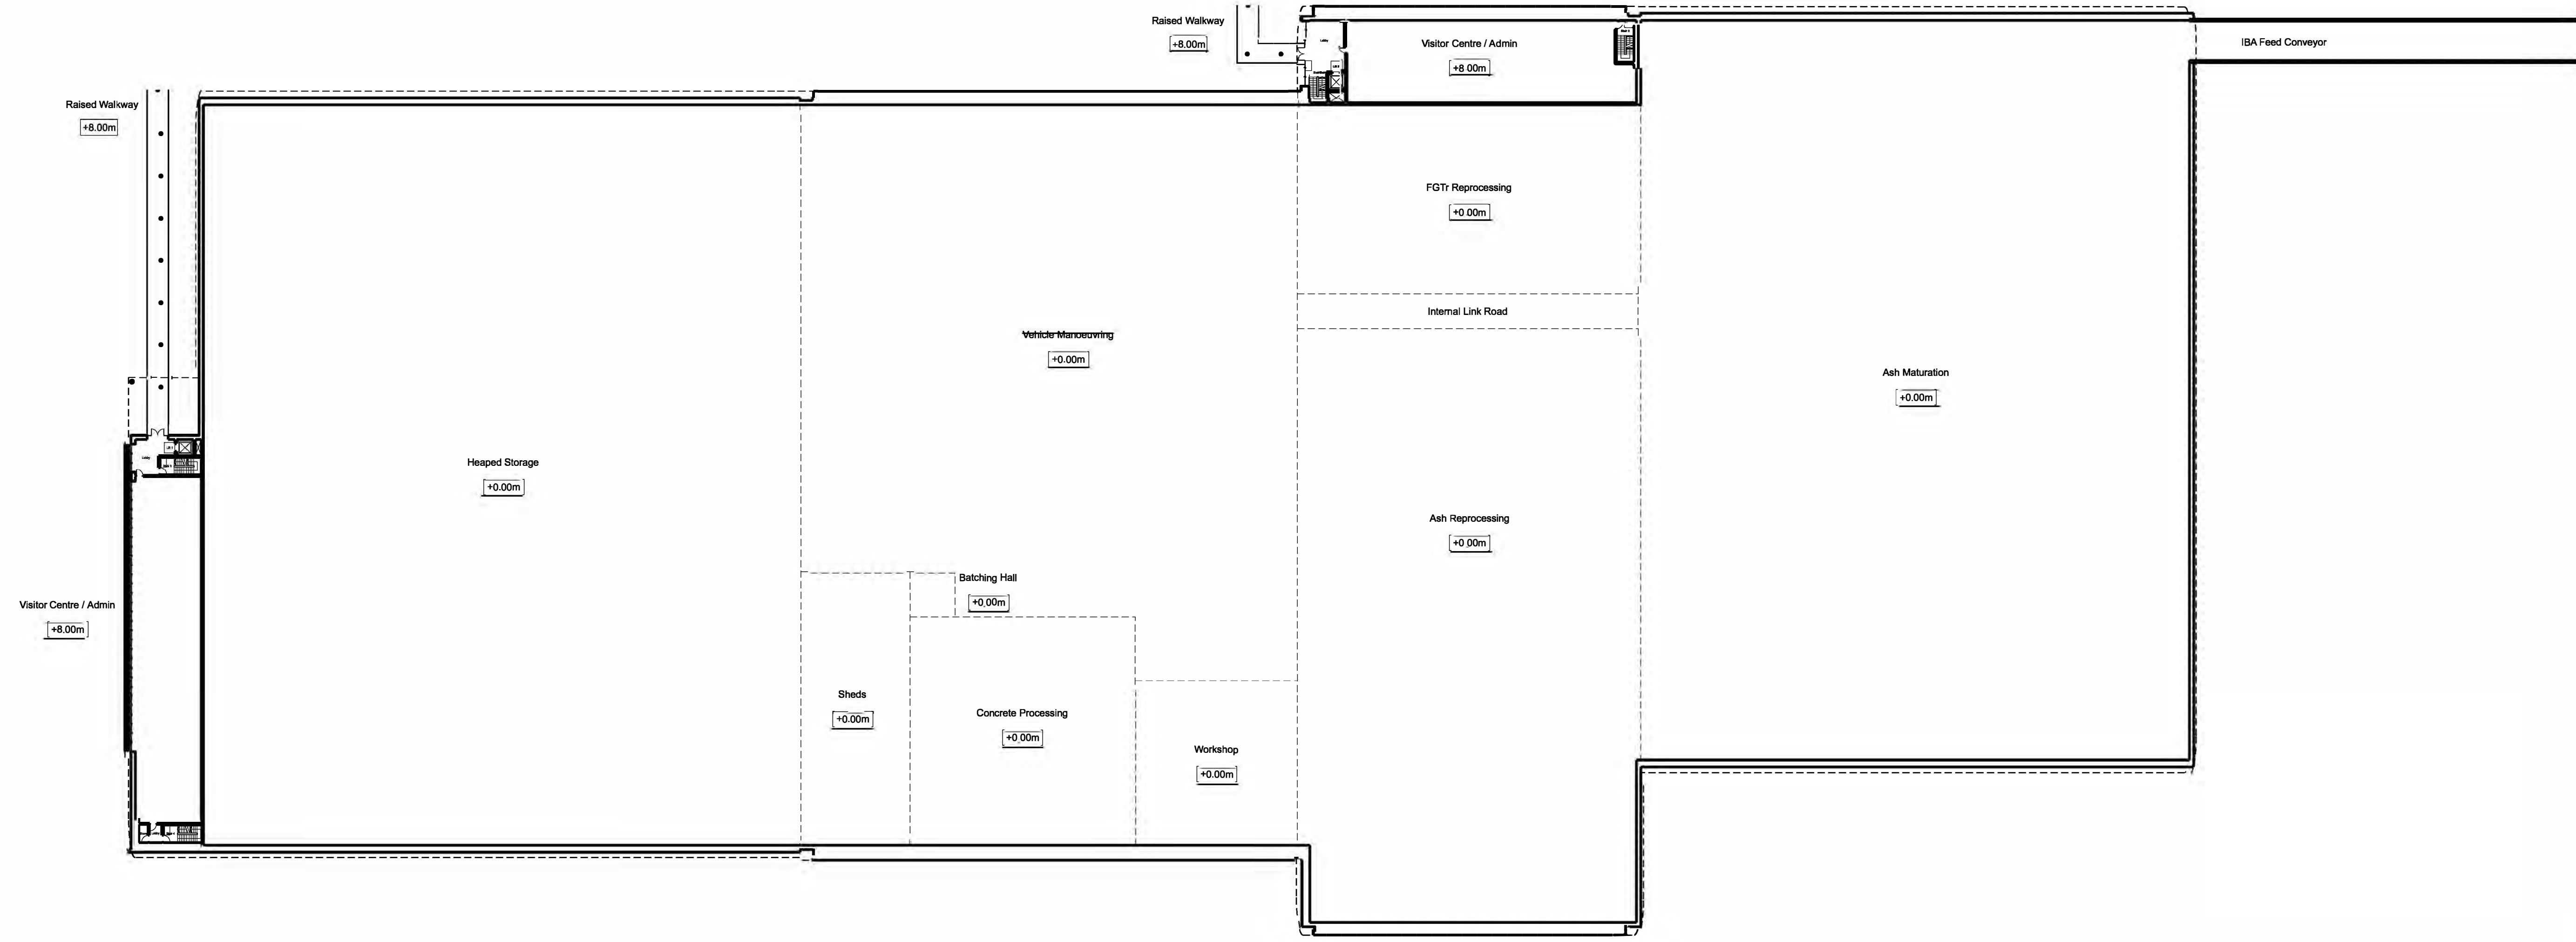

Planning Act 2008  
The Infrastructure Planning (Applications: Prescribed forms and Procedure) Regulations 2009  
Regulation 5(2)(c)  
© Crown copyright and database rights 2021 OS Licence 100035409

Site Datum Level **+5.10m AOD**

PO	Issued For Planning	18/10/2021	GT	GT	GS
Rev	Description	Date	Iss'd	Rev'd	App'd

**DCO Submission**

---

**Information**

Client  
**NORTH LINCOLNSHIRE GREEN ENERGY PARK LTD**  
Level 33, Euston Tower, 288 Euston Road, London, NW1 3DP

Project Stage  
**LD&DESIGN** **GSDA** **ERM** **FICHTNER**

**BURO HAPFOLD** **northern planners** **bowland ecology** **bluebird**

Client  
**NORTH LINCOLNSHIRE GREEN ENERGY PARK LTD**

Consultant  
**Garry Stewart Design Associates Ltd**


Project  
**NORTH LINCOLNSHIRE GREEN ENERGY PARK**

Dwg Title  
**Indicative Floor Plans and Roof Plans  
Concrete Manufacturing Facility - Level 2 Plan +8.00m**

Drawn/Designed by: GT  
Checked by: GT  
Approved by: GS  
Drawing No: **NLGEP-GSDA-CM-02-DR-A-132**

Planning Inspectorate No. **EN010116**  
Scale: A1  
1:500

Rev **PO**

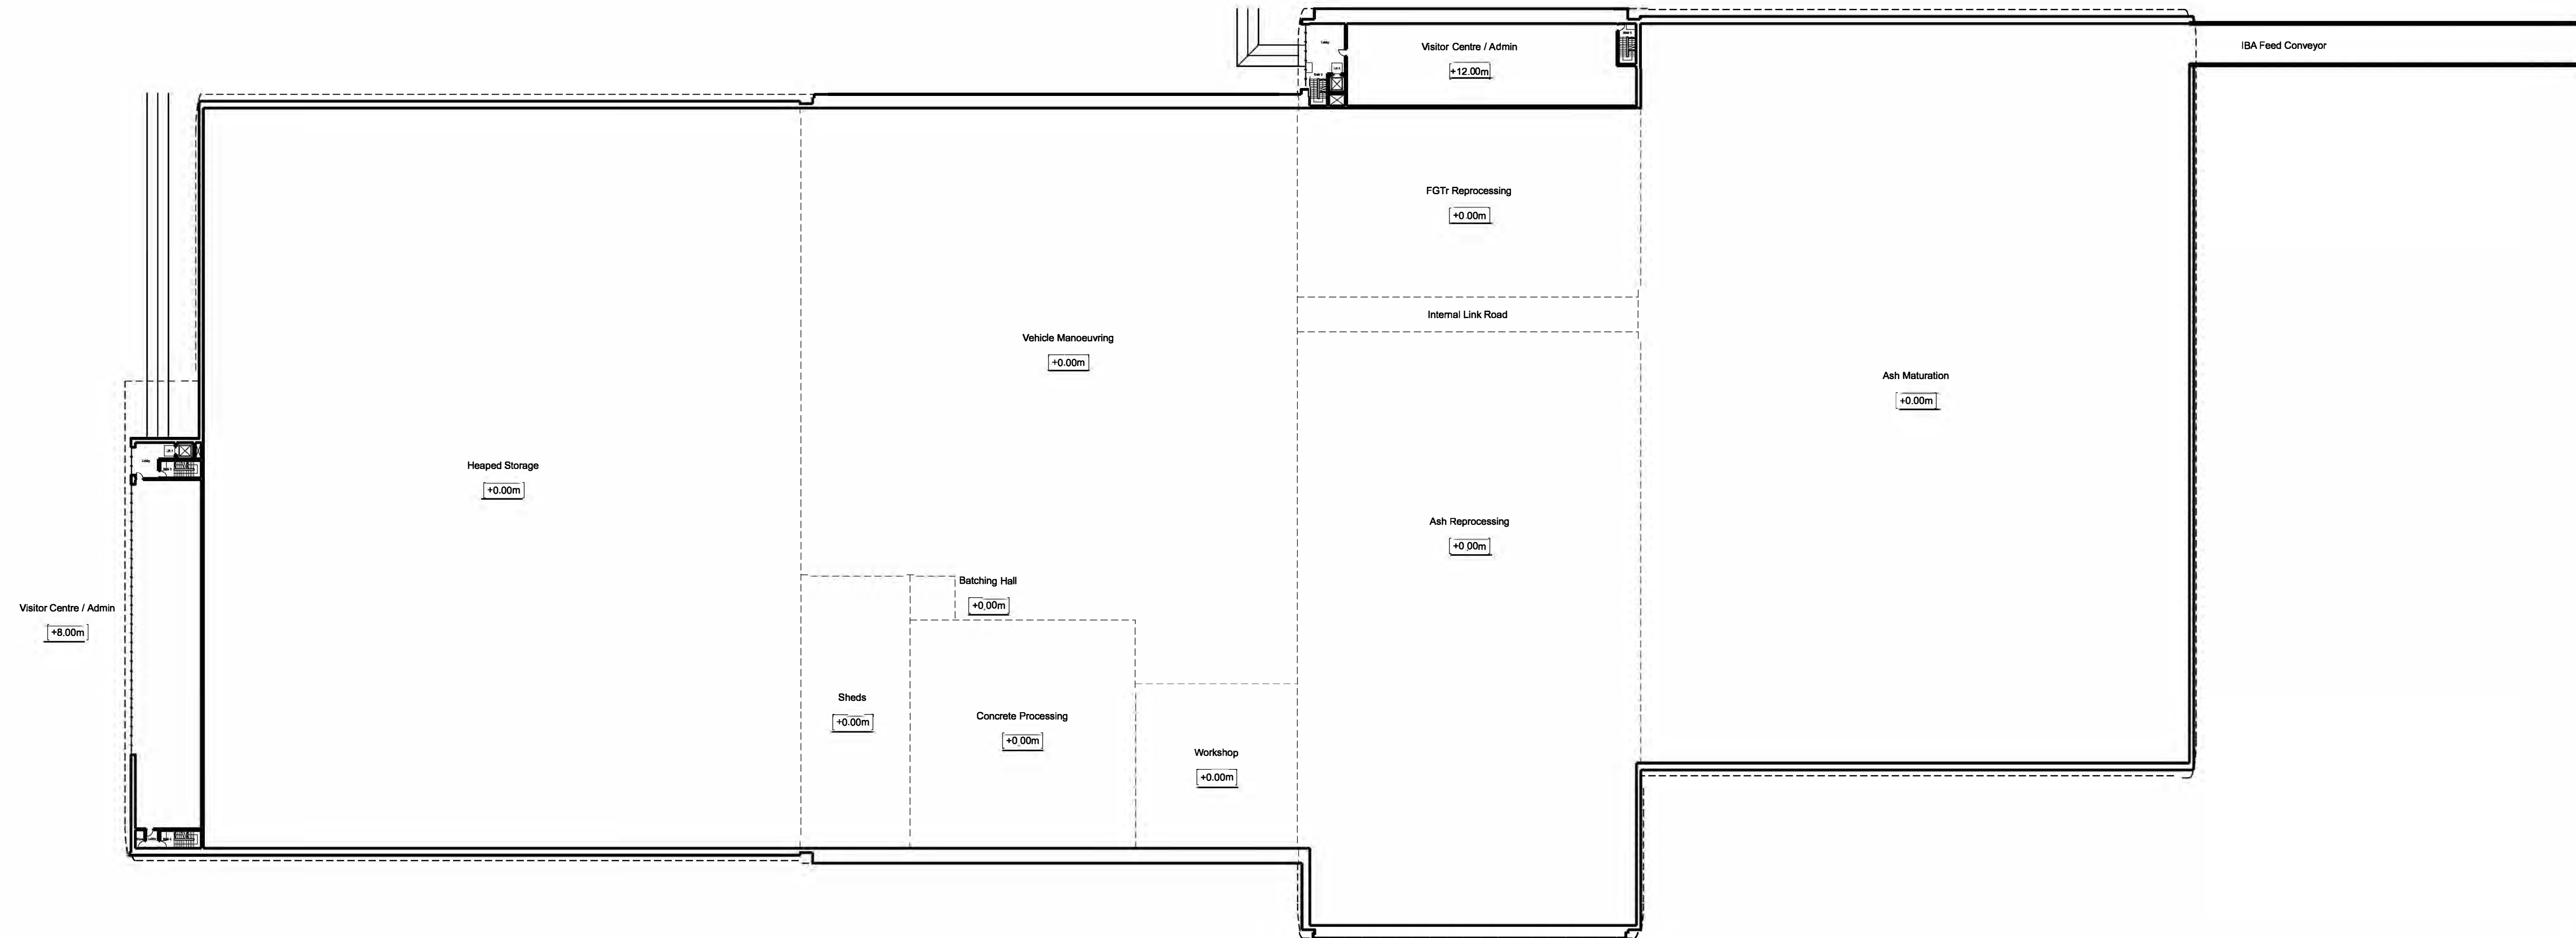

Planning Act 2008  
The Infrastructure Planning (Applications: Prescribed forms and Procedure) Regulations 2009  
Regulation 5(2)(c)

© Crown copyright and database rights 2021 OS Licence 100035409

Site Datum Level **+5.10m AOD**

DCO Submission


Information

P0 Issued For Planning 18/10/2021 GT GT GS

Rev	Description	Date	Iss'd	Rev'd	App'd	Status of Drawing

Client	 Level 33, Euston Tower, 288 Euston Road, London, NW1 3DP	Client	<b>NORTH LINCOLNSHIRE GREEN ENERGY PARK LTD</b>
Project Stage	LD A DESIGN GSDA ERM FICHTNER	Consultant	Garry Stewart Design Associates Ltd
	BURO HAPFOLD northern planners bowland ecology	Project	<b>NORTH LINCOLNSHIRE GREEN ENERGY PARK</b>
		Dwg Title	Indicative Floor Plans and Roof Plans Concrete Manufacturing Facility - Level 3 Plan +12.00
		Drawn/Designed By	GT
		Checked By	GT
		Approved By	GS
		Drawing No.	NLGEP-GSDA-CM-03-DR-A-133
		Planning Inspectorate No.	EN010116
		Scale	A1 500
		Rev	P0



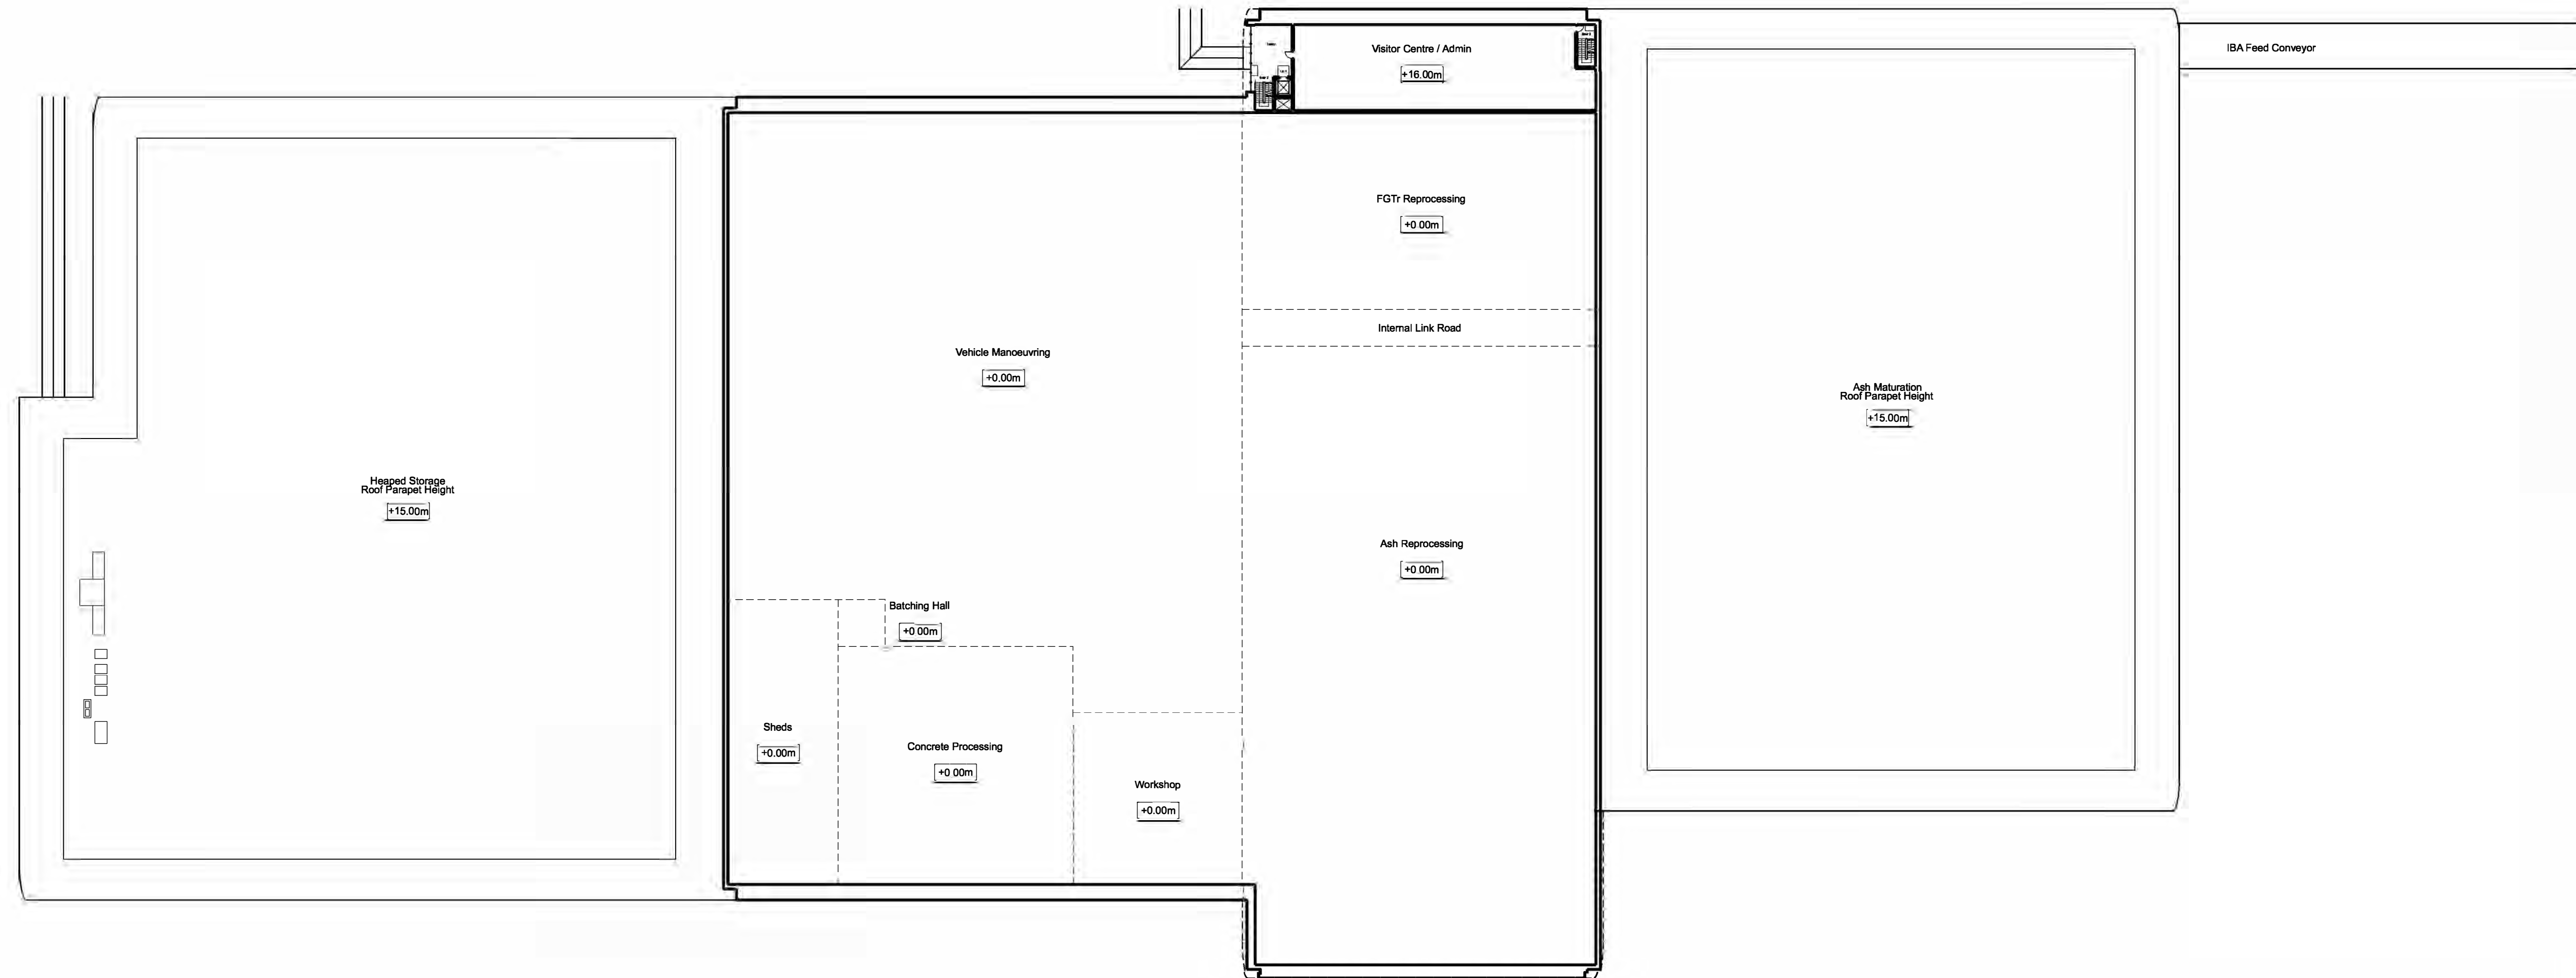

Planning Act 2008  
The Infrastructure Planning (Applications: Prescribed forms and Procedure) Regulations 2009  
Regulation 5(2)(c)

© Crown copyright and database rights 2021 OS Licence 100035409


Site Datum Level **+5.10m AOD**

DCO Submission

Project Stage

Information

Client

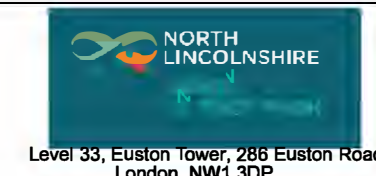


Client **NORTH LINCOLNSHIRE GREEN ENERGY PARK LTD**  
Consultant **Garry Stewart Design Associates Ltd**  
Project **NORTH LINCOLNSHIRE GREEN ENERGY PARK**  
Dwg Title **Indicative Floor Plans and Roof Plans  
Concrete Manufacturing Facility - Level 4 Plan +16.00m**

Drawn/Designed By: GT  
Checked By: GT  
Approved By: GS  
Drawing No: **NLGEP-GSDA-CM-04-DR-A-134**

Planning Inspectorate No. **EN010116**  
Scale: A1  
1:500  
Rev **P0**

Rev	Description	Date	Iss'd	Rev'd	App'd	Status of Drawing
P0	Issued For Planning	18/10/2021	GT	GT	GS	

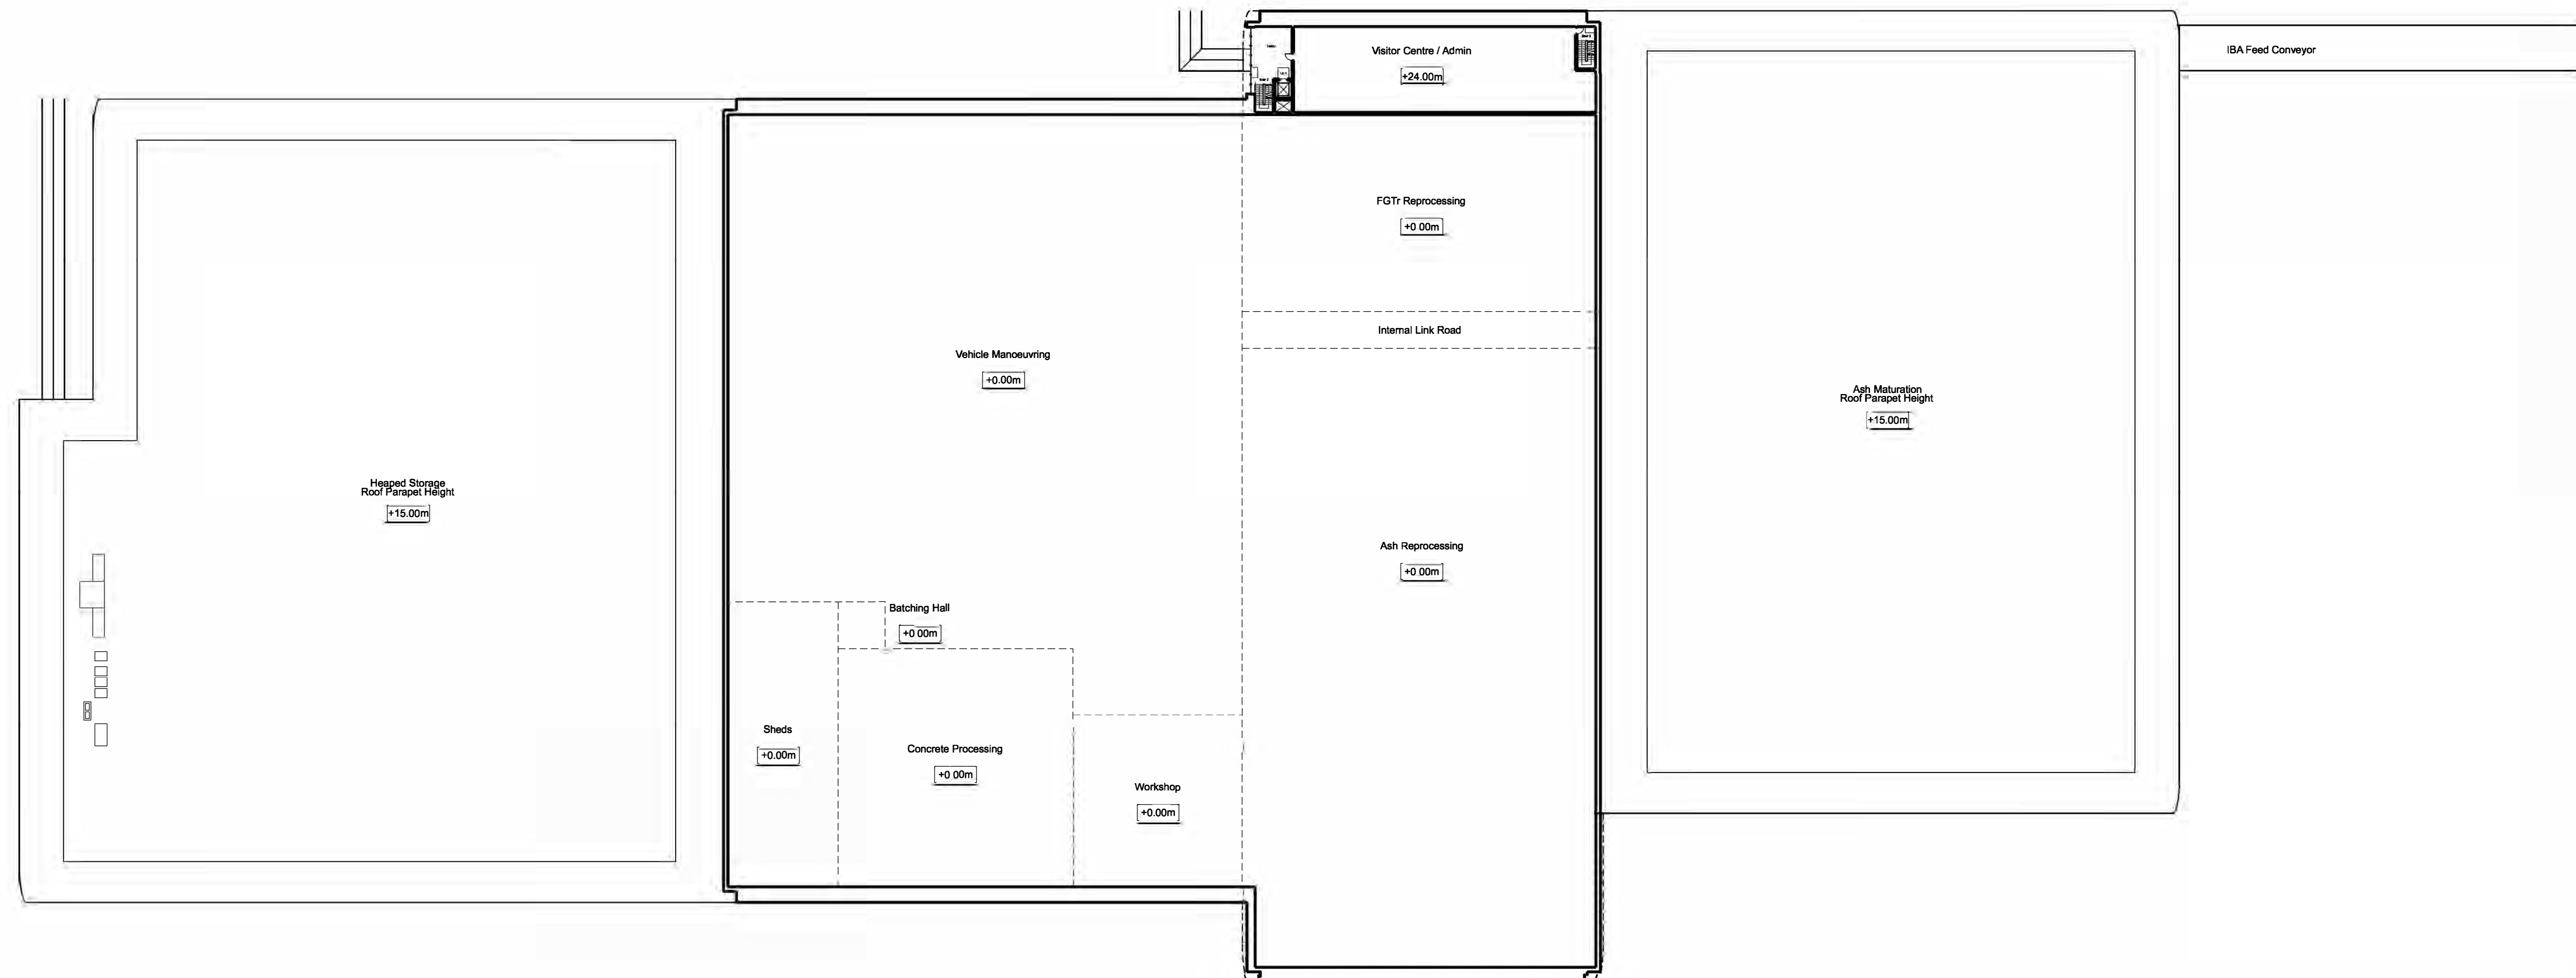

Planning Act 2008  
The Infrastructure Planning (Applications: Prescribed forms and Procedure) Regulations 2009  
Regulation 5(2)(D)

© Crown copyright and database rights 2021 OS Licence 100035409

Site Datum Level **+5.10m AOD**


DCO Submission

Information

P0 Issued For Planning 18/10/2021 GT GT GS

Rev Description Date Iss'd Rev'd App'd Status of Drawing

Client

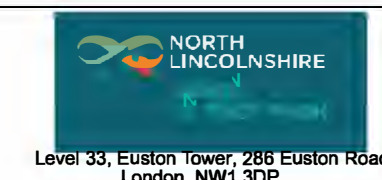

Project Stage





Client



NORTH LINCOLNSHIRE GREEN ENERGY PARK LTD  
Garry Stewart Design Associates Ltd  
NORTH LINCOLNSHIRE GREEN ENERGY PARK  
Indicative Floor Plans and Roof Plans  
Concrete Manufacturing Facility - Level 5 Plan +20.00

Drawn/Designed By: GT  
Checked By: GT  
Approved By: GS  
Drawing No: NLGEP-GSDA-CM-05-DR-A-135  
Inspectorate No: EN010116  
Scale: A1 1:500  
Rev P0

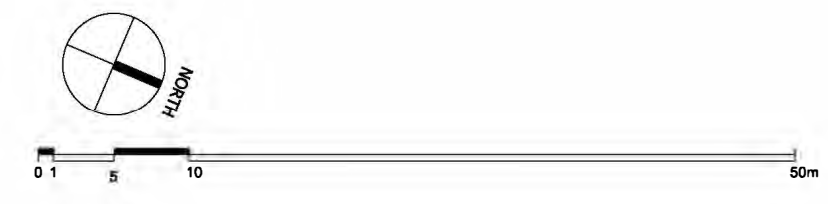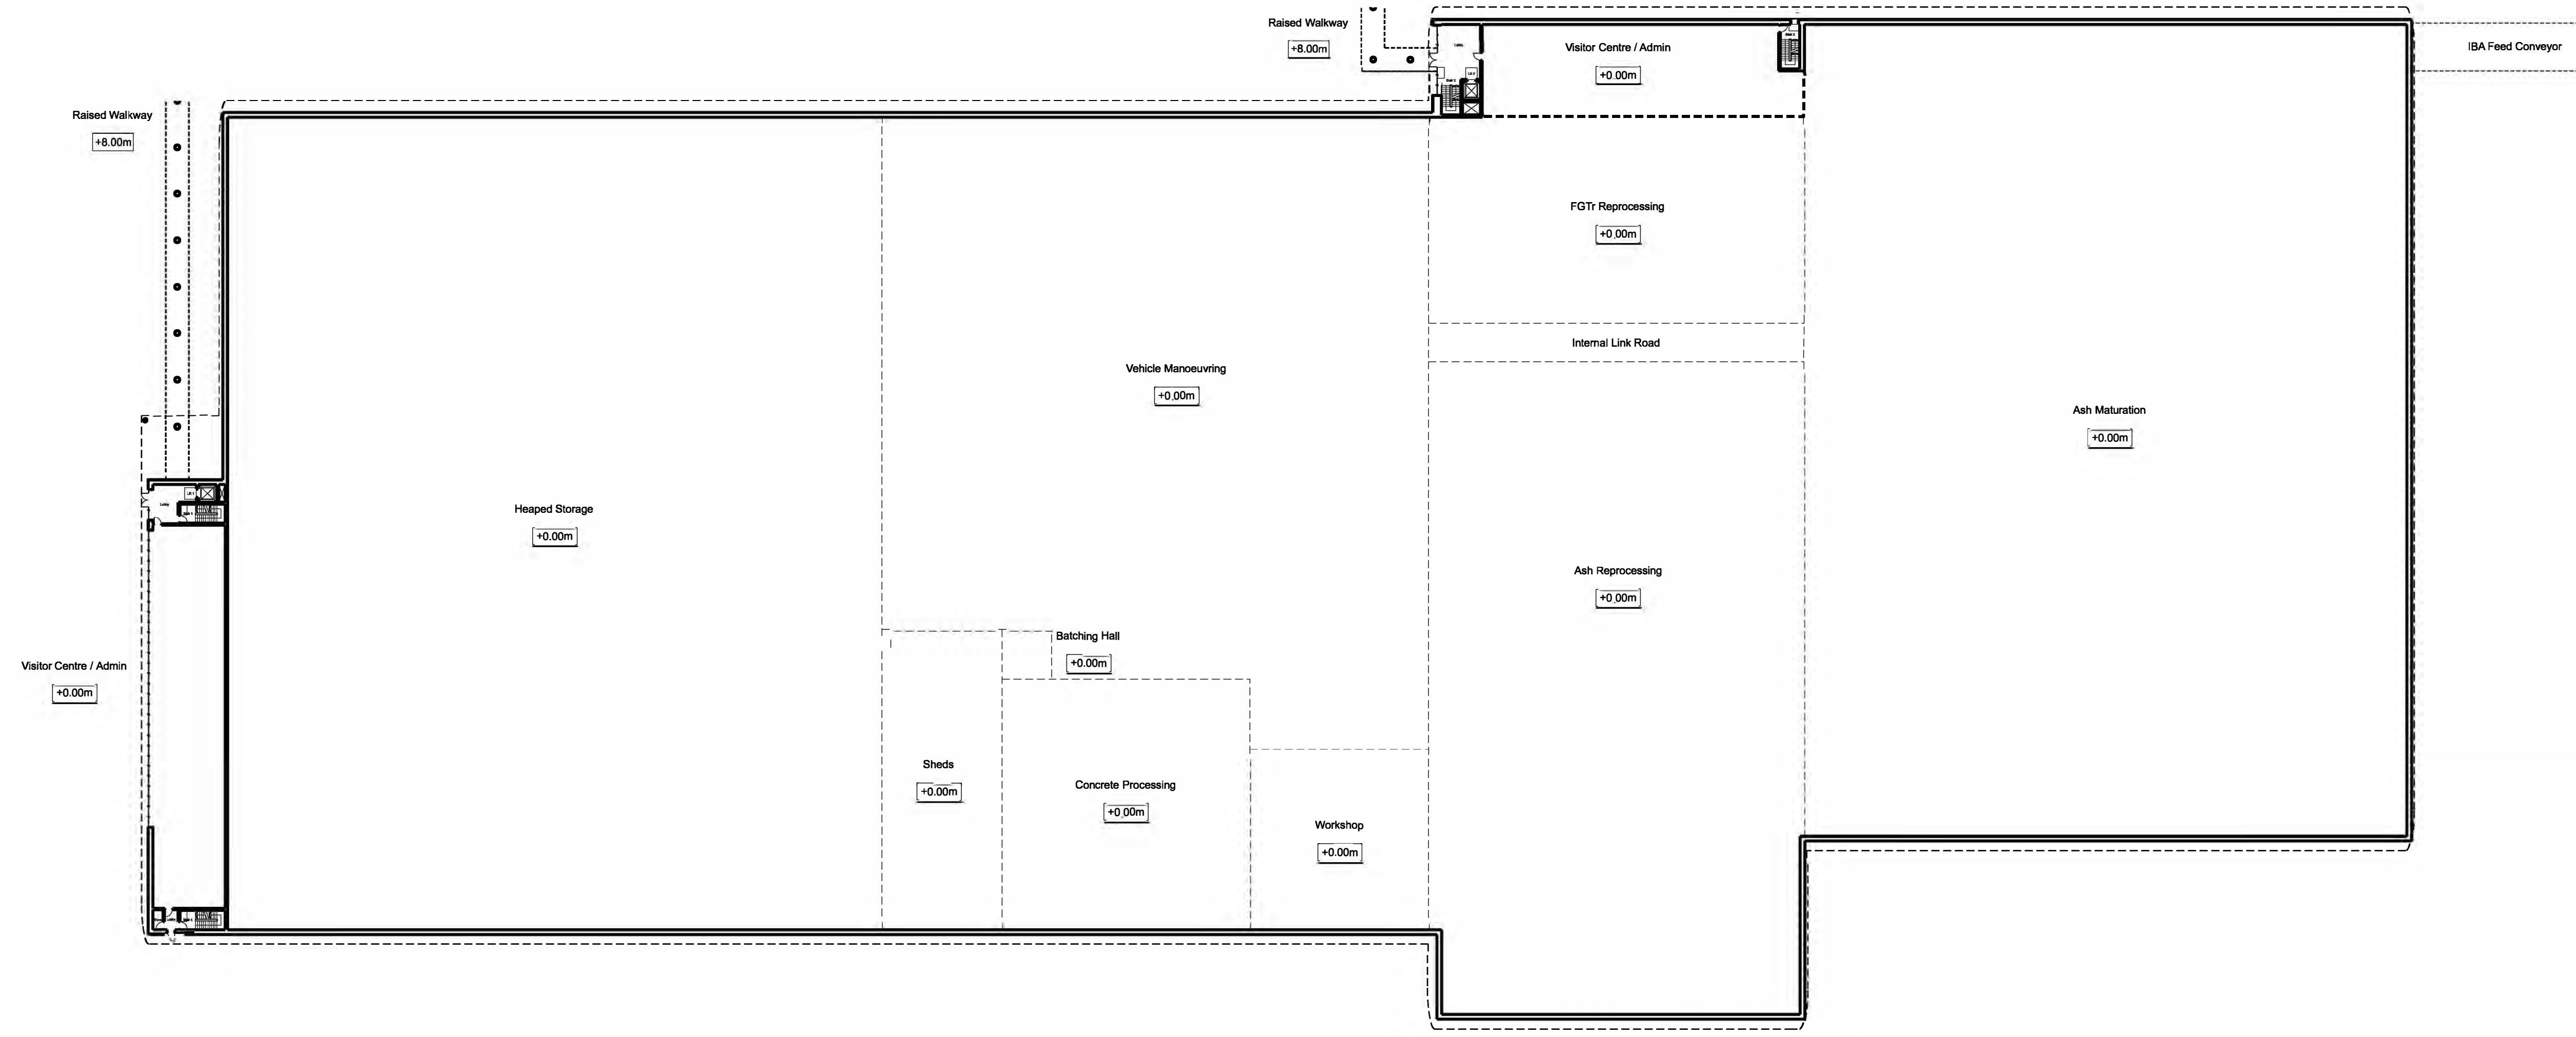

Planning Act 2008  
 The Infrastructure Planning (Applications: Prescribed forms and Procedure) Regulations 2009  
 Regulation 5(2)(c)

© Crown copyright and database rights 2021 OS Licence 100035409

Site Datum Level **+5.10m AOD**

**DCO Submission**

**Information**

P0	Issued For Planning	18/10/2021	GT	GT	GS
Rev	Description	Date	Iss'd	Rev'd	App'd

Client

Level 33, Euston Tower, 288 Euston Road, London, NW1 3DP


Client **NORTH LINCOLNSHIRE GREEN ENERGY PARK LTD**  
 Consultant **Garry Stewart Design Associates Ltd**  
 Project **NORTH LINCOLNSHIRE GREEN ENERGY PARK**  
 Dwg Title **Indicative Floor Plans and Roof Plans**  
 Concrete Manufacturing Facility - Ground Floor Plan +0.00m

Drawn/Designed By: GT  
 Checked By: GT  
 Approved By: GS

Planning Inspectorate No. **EN010116**  
 Scale@A1 **1:500**

Drawing No. **NLGEP-GSDA-CM-GF-DR-A-130** Rev **P0**



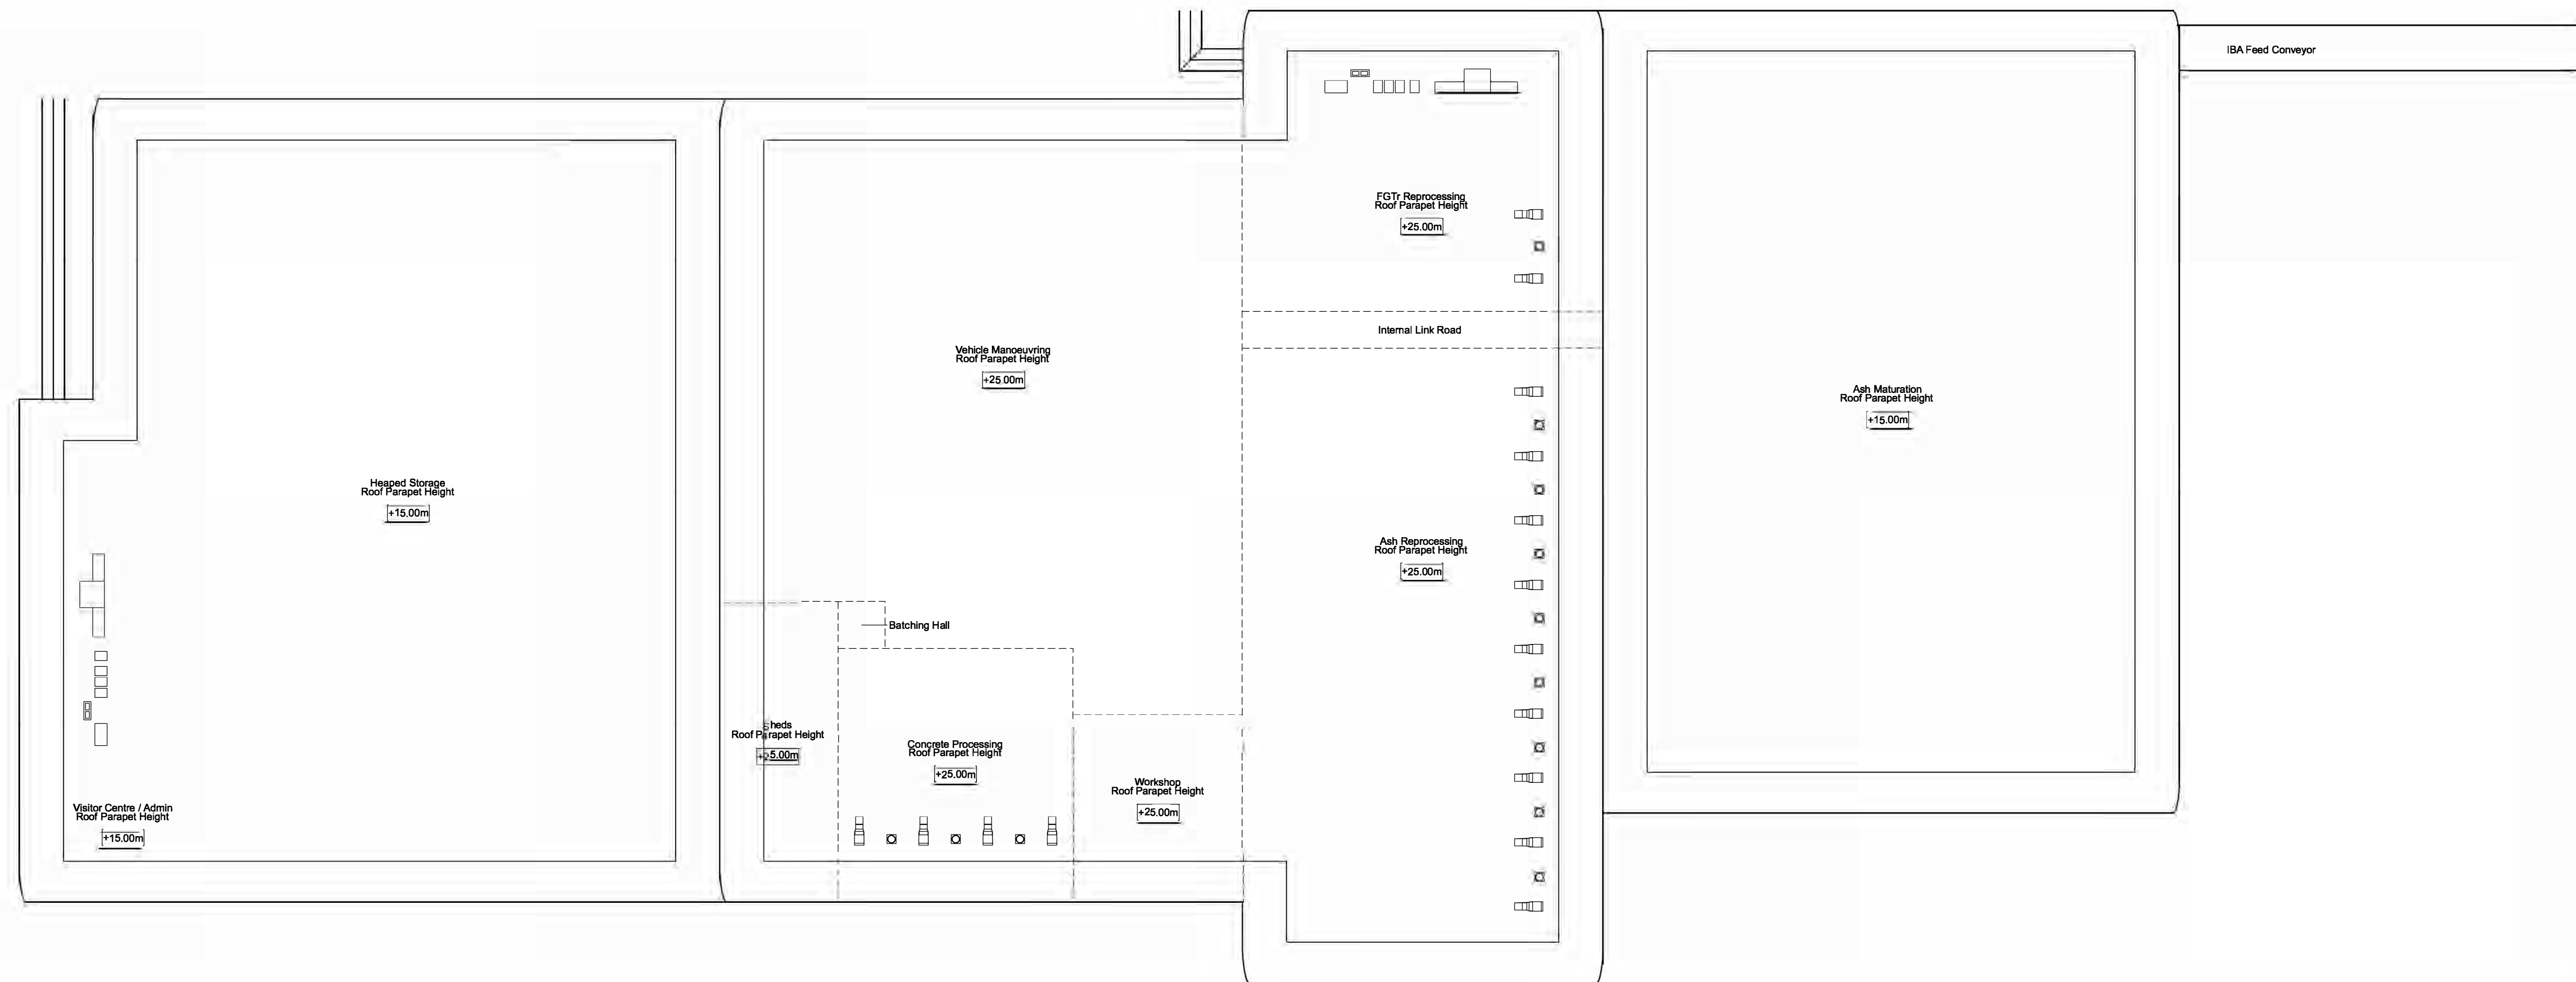

Planning Act 2008  
The Infrastructure Planning (Applications: Prescribed forms and Procedure) Regulations 2009  
Regulation 5(2)(c)  
© Crown copyright and database rights 2021 OS Licence 100035409

Site Datum Level **+5.10m AOD**

PO	Issued For Planning	18/10/2021	GT	GT	GS
Rev	Description	Date	Iss'd	Rev'd	App'd

**DCO Submission**

Project Stage

**Information**

Status of Drawing


Client

Client: **NORTH LINCOLNSHIRE GREEN ENERGY PARK LTD**  
 Consultant: **Garry Stewart Design Associates Ltd**  
 Project: **NORTH LINCOLNSHIRE GREEN ENERGY PARK**  
 Dwg Title: **Indicative Floor Plans and Roof Plans  
Concrete Manufacturing Facility - Roof Plan**

Drawn/Designed By: GT  
 Checked By: GT  
 Approved By: GS

Planning Inspectorate No. **EN010116**  
 Scale: A1  
 1:500

Drawing No: **NLGEP-GSDA-CM-RP-DR-A-136** Rev **PO**

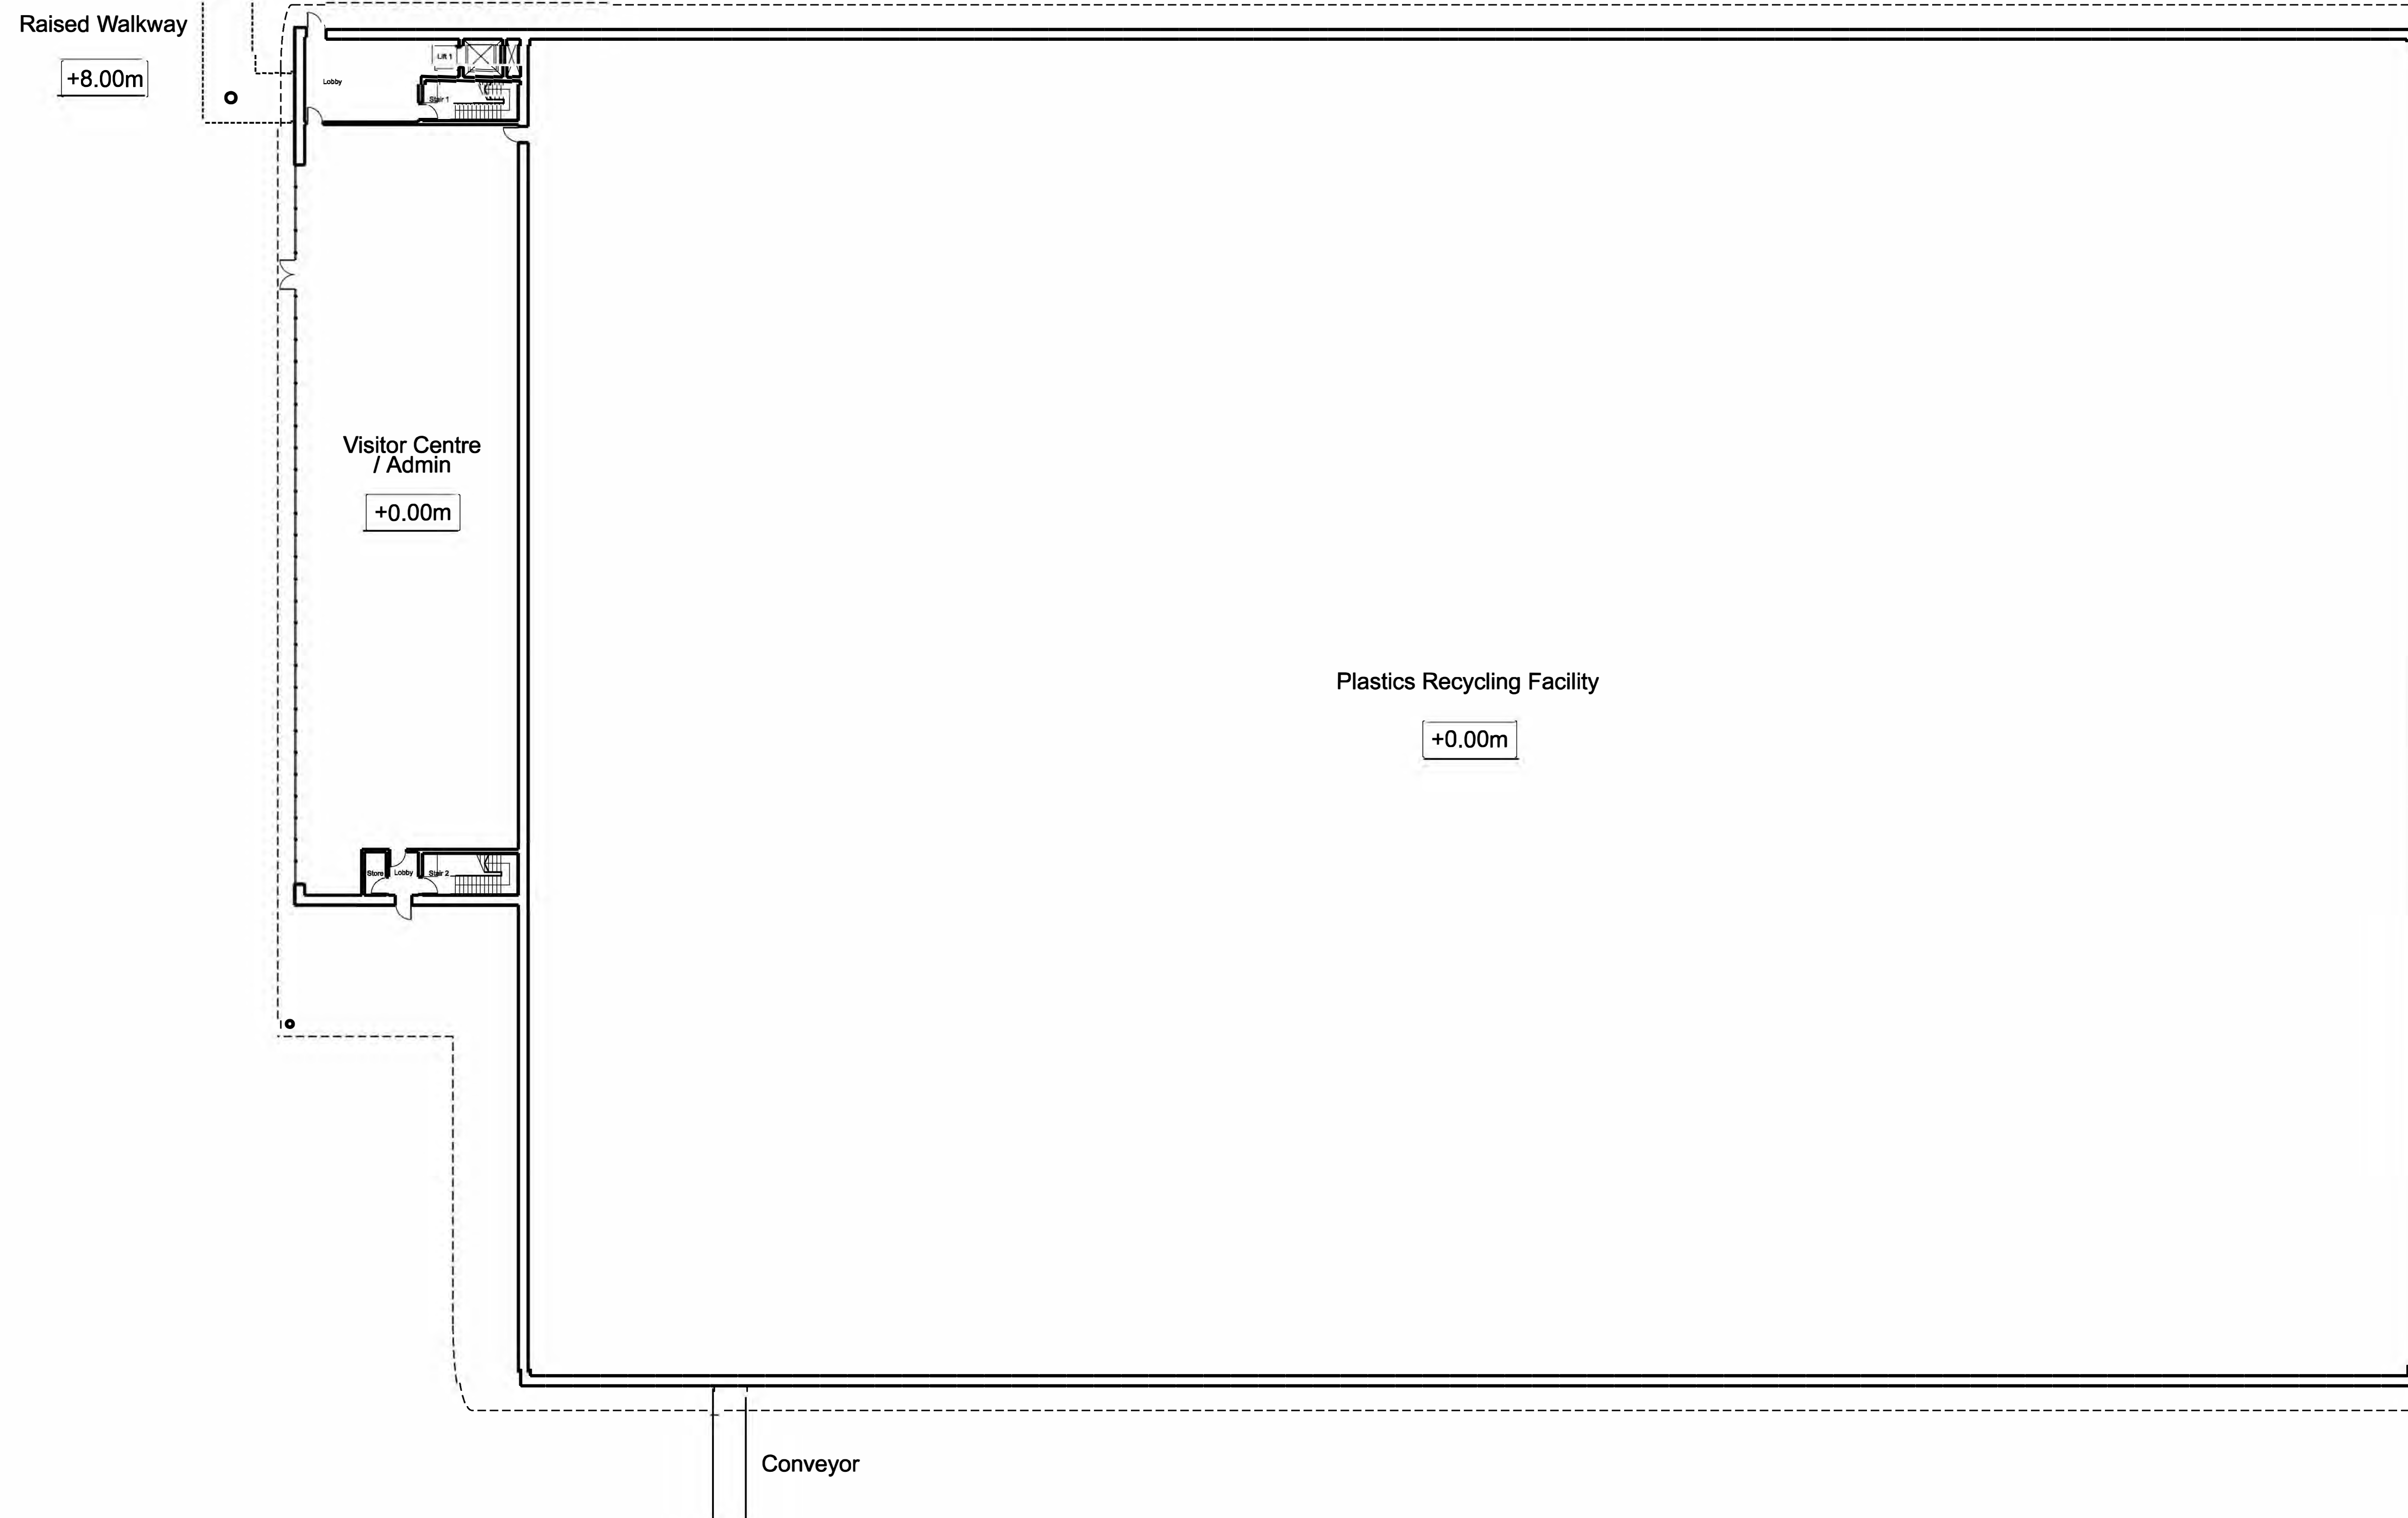

Planning Act 2008  
The Infrastructure Planning (Applications: Prescribed forms and Procedure) Regulations 2009  
Regulation 5(2)(c)  
© Crown copyright and database rights 2021 OS Licence 100035409









Site Datum Level **+3.90m AOD**

DCO Submission



Information

PO	Issued For Planning	18/10/2021	GT	GT	GS
Rev	Description	Date	Iss'd	Rev'd	App'd

Status of Drawing

Client	 Level 33, Euston Tower, 288 Euston Road, London, NW1 3DP	Client	<b>NORTH LINCOLNSHIRE GREEN ENERGY PARK LTD</b>
Project	LD A DESIGN       	Consultant	Garry Stewart Design Associates Ltd
Project		Project	<b>NORTH LINCOLNSHIRE GREEN ENERGY PARK</b>
Dwg Title		Dwg Title	Indicative Floor Plans and Roof Plans Plastics Recycling Facility - Ground Floor Plan +0.00m
Drawn/Designed By	GT	Drawn/Designed By	GT
Checked By	GT	Checked By	GT
Approved By	GS	Approved By	GS
Drawing No:	NLGEP-GSDA-PP-GF-DR-A-140	Planning Reference No.	<b>EN010116</b>
Rev	P0	Scale	#A1 1:250



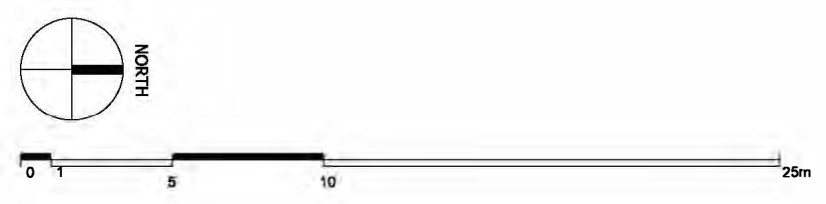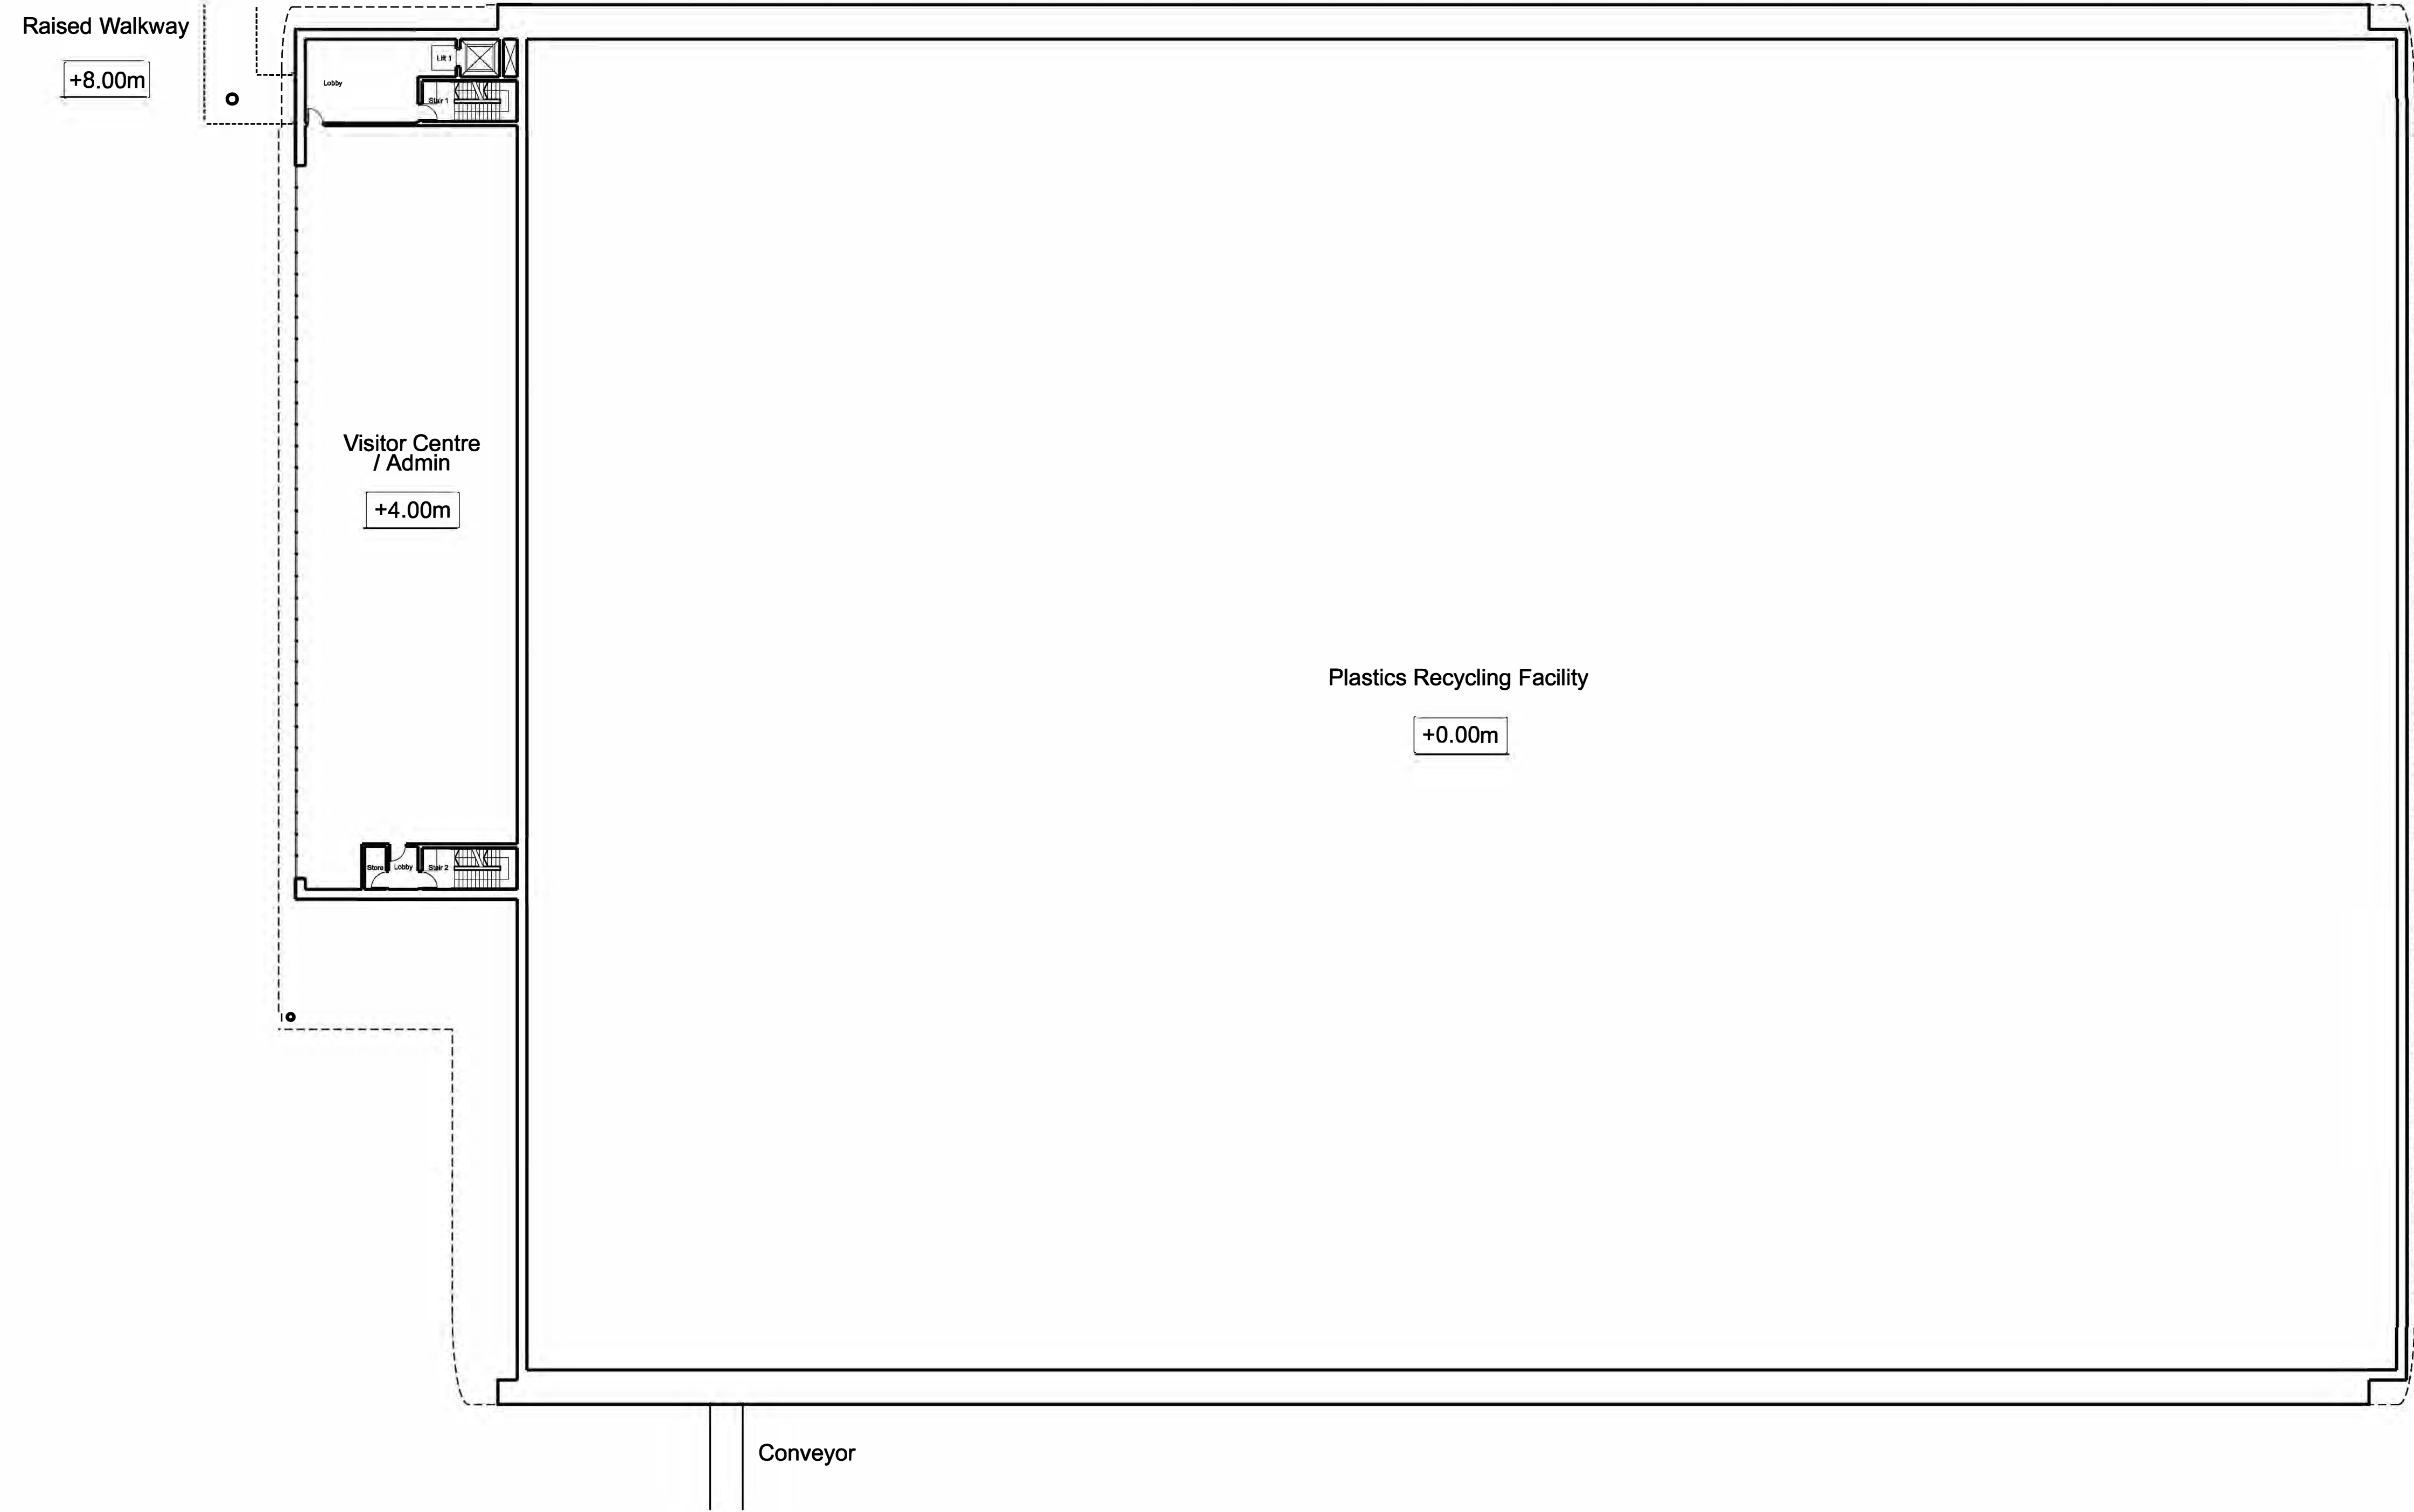

Planning Act 2008  
The Infrastructure Planning (Applications: Prescribed forms and Procedure) Regulations 2009  
Regulation 5(2)(c)

© Crown copyright and database rights 2021 OS Licence 100035409

Site Datum Level **+3.90m AOD**

P0	Issued For Planning	18/10/2021	GT	GT	GS
Rev	Description	Date	Iss'd	Rev'd	App'd

**DCO Submission**

Information

Client



Level 33, Euston Tower, 288 Euston Road, London, NW1 3DP

Client **NORTH LINCOLNSHIRE GREEN ENERGY PARK LTD**  
 Consultant **Garry Stewart Design Associates Ltd**  
 Project **NORTH LINCOLNSHIRE GREEN ENERGY PARK**  
 Dwg Title **Indicative Floor Plans and Roof Plans  
Plastics Recycling Facility - Level 1 Plan +4.00m**

Drawn/Designed By: GT  
 Checked By: GT  
 Approved By: GS

Planning Inspectorate No. **EN010116**  
 Scale: A1  
 1:250

Drawing No: **NLGEP-GSDA-PP-01-DR-A-141** Rev **P0**

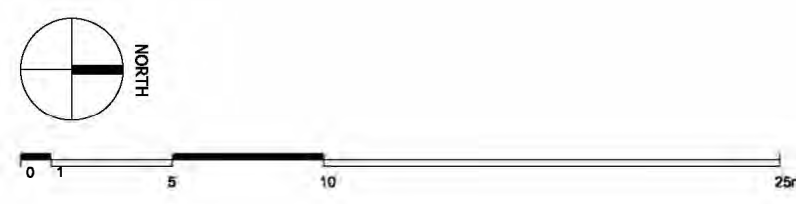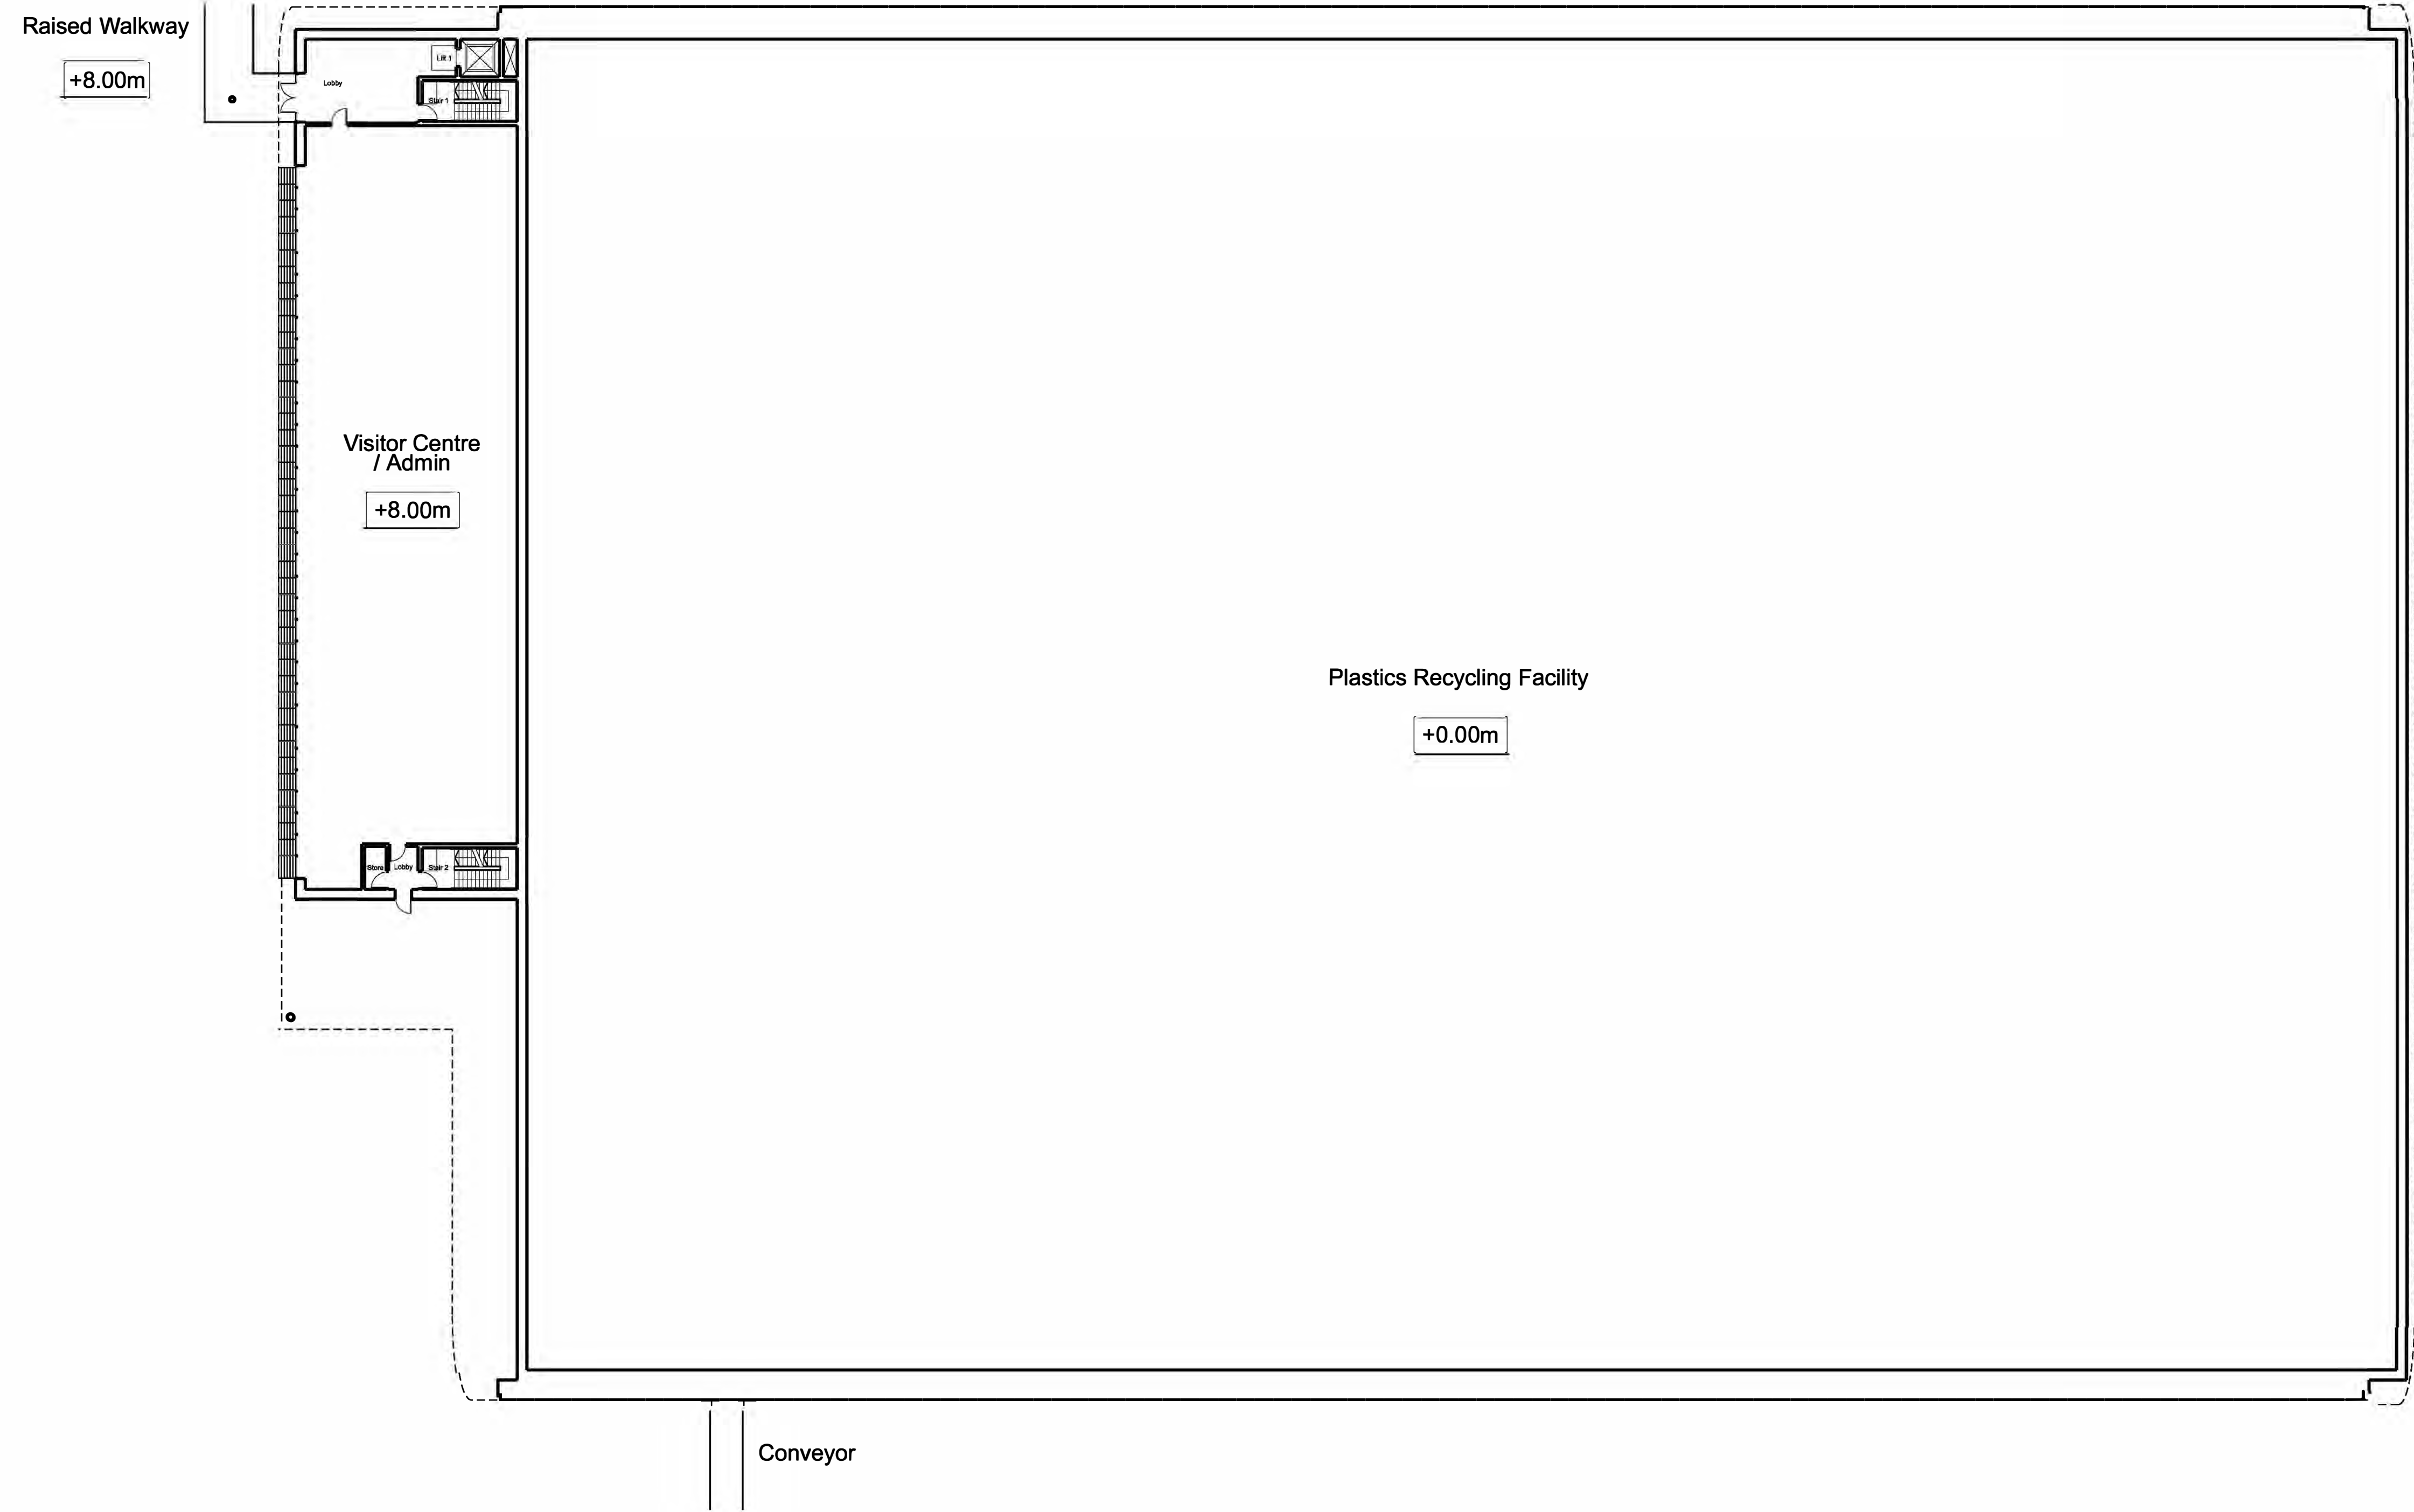

Planning Act 2008  
The Infrastructure Planning (Applications: Prescribed forms and Procedure) Regulations 2009  
Regulation 5(2)(c)  
© Crown copyright and database rights 2021 OS Licence 100035409

Site Datum Level **+3.90m AOD**

DCO Submission

Information

PO	Issued For Planning	18/10/2021	GT	GT	GS
Rev	Description	Date	Iss'd	Rev'd	App'd

Client

Level 33, Euston Tower, 288 Euston Road, London, NW1 3DP



Client **NORTH LINCOLNSHIRE GREEN ENERGY PARK LTD**  
 Consultant **Garry Stewart Design Associates Ltd**  
 Project **NORTH LINCOLNSHIRE GREEN ENERGY PARK**  
 Dwg Title **Indicative Floor Plans and Roof Plans  
Plastics Recycling Facility - Level 2 Plan +8.00m**

Drawn/Designed By: GT  
 Checked By: GT  
 Approved By: GS  
 Drawing No: **NLGEP-GSDA-PP-02-DR-A-142**

Planning Inspectorate No. **EN010116**  
 Scale: A1  
 1:250

Rev **P0**



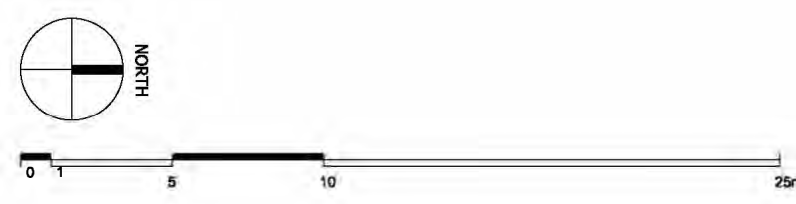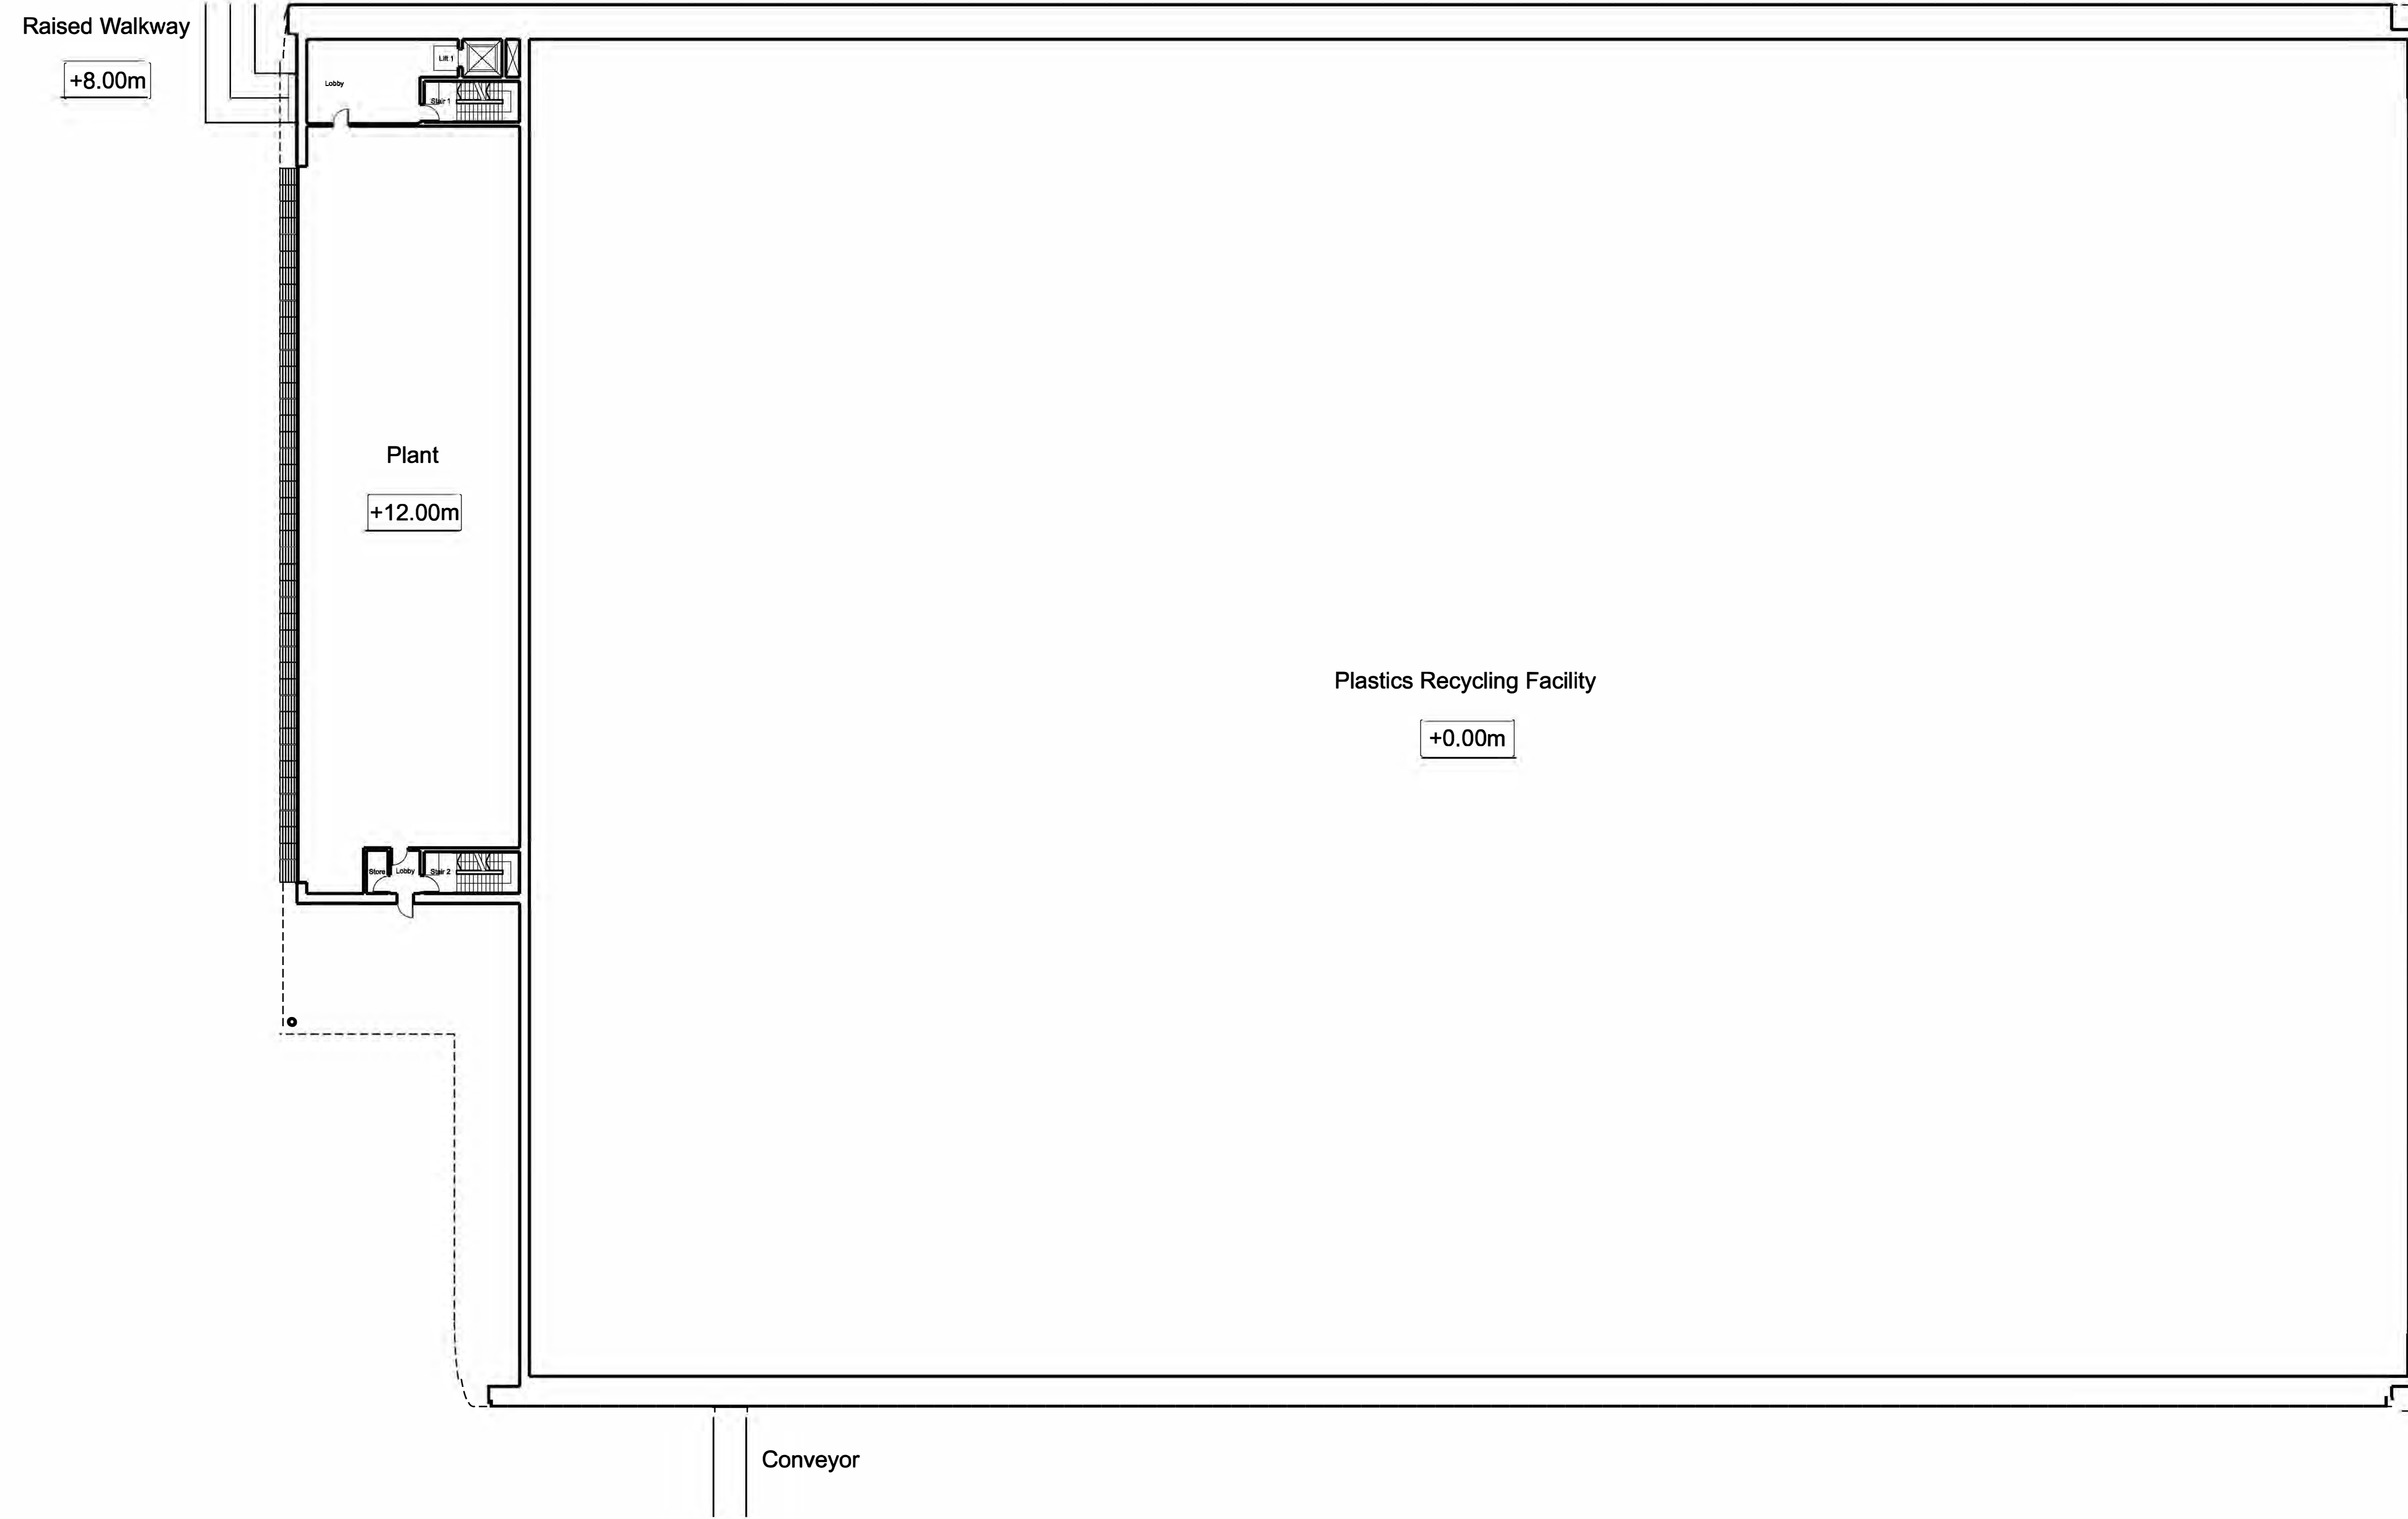

Planning Act 2008  
The Infrastructure Planning (Applications: Prescribed forms and Procedure) Regulations 2009  
Regulation 5(2)(c)  
© Crown copyright and database rights 2021 OS Licence 100035409

Site Datum Level **+3.90m AOD**

P0	Issued For Planning	18/10/2021	GT	GT	GS
Rev	Description	Date	Iss'd	Rev'd	App'd

**DCO Submission**

**Information**

Client

Level 33, Euston Tower, 288 Euston Road, London, NW1 3DP

Client **NORTH LINCOLNSHIRE GREEN ENERGY PARK LTD**  
 Consultant **Garry Stewart Design Associates Ltd**  
 Project **NORTH LINCOLNSHIRE GREEN ENERGY PARK**  
 Dwg Title **Indicative Floor Plans and Roof Plans**  
**Plastics Recycling Facility - Level 03 Plan +12.00m**

Drawn/Designed By: GT  
 Checked By: GT  
 Approved By: GS  
 Drawing No: **NLGEP-GSDA-PP-03-DR-A-143**

Planning Inspectorate No. **EN010116**  
 Scale: A1  
 1:250

Rev **P0**

Raised Walkway

+8.00m


Visitor Centre / Admin  
Roof Parapet Height

+16.00m

Plastics Recycling Facility  
Roof Parapet Height

+25.00m

Conveyor

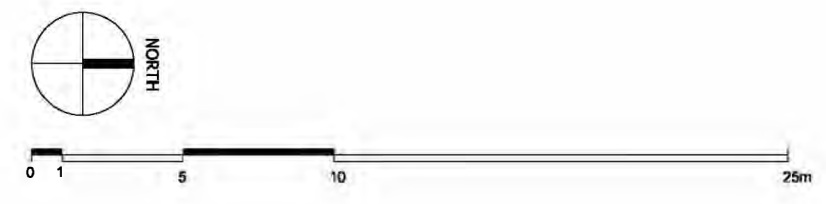

Planning Act 2008  
The Infrastructure Planning (Applications: Prescribed forms and Procedure) Regulations  
2009 Regulation 5(2)(c)

© Crown copyright and database rights 2021 OS Licence 100035409

Site Datum Level **+3.90m AOD**

DCO Submission

Information

Client  
**NORTH LINCOLNSHIRE GREEN ENERGY PARK LTD**  
Level 33, Euston Tower, 288 Euston Road, London, NW1 3DP

Project Stage

LD&A DESIGN GSDA ERM FICHTNER

BURO HAPPOLD northern planners bowland ecology

Client **NORTH LINCOLNSHIRE GREEN ENERGY PARK LTD**  
Consultant **Garry Stewart Design Associates Ltd**  
Project **NORTH LINCOLNSHIRE GREEN ENERGY PARK**  
Dwg Title **Indicative Floor Plans and Roof Plans  
Plastics Recycling Facility - Roof Plan**


Drawn/Designed By: GT  
Checked By: GT  
Approved By: GS  
Drawing No: NLGEP-GSDA-PP-RP-DR-A-144

Planning Inspectorate No. **EN010116**  
Scale@A1 **1:250**


Rev P0

Rev	Description	Date	Iss'd	Rev'd	App'd	Status of Drawing
P0	Issued For Planning	18/10/2021	GT	GT	GS	




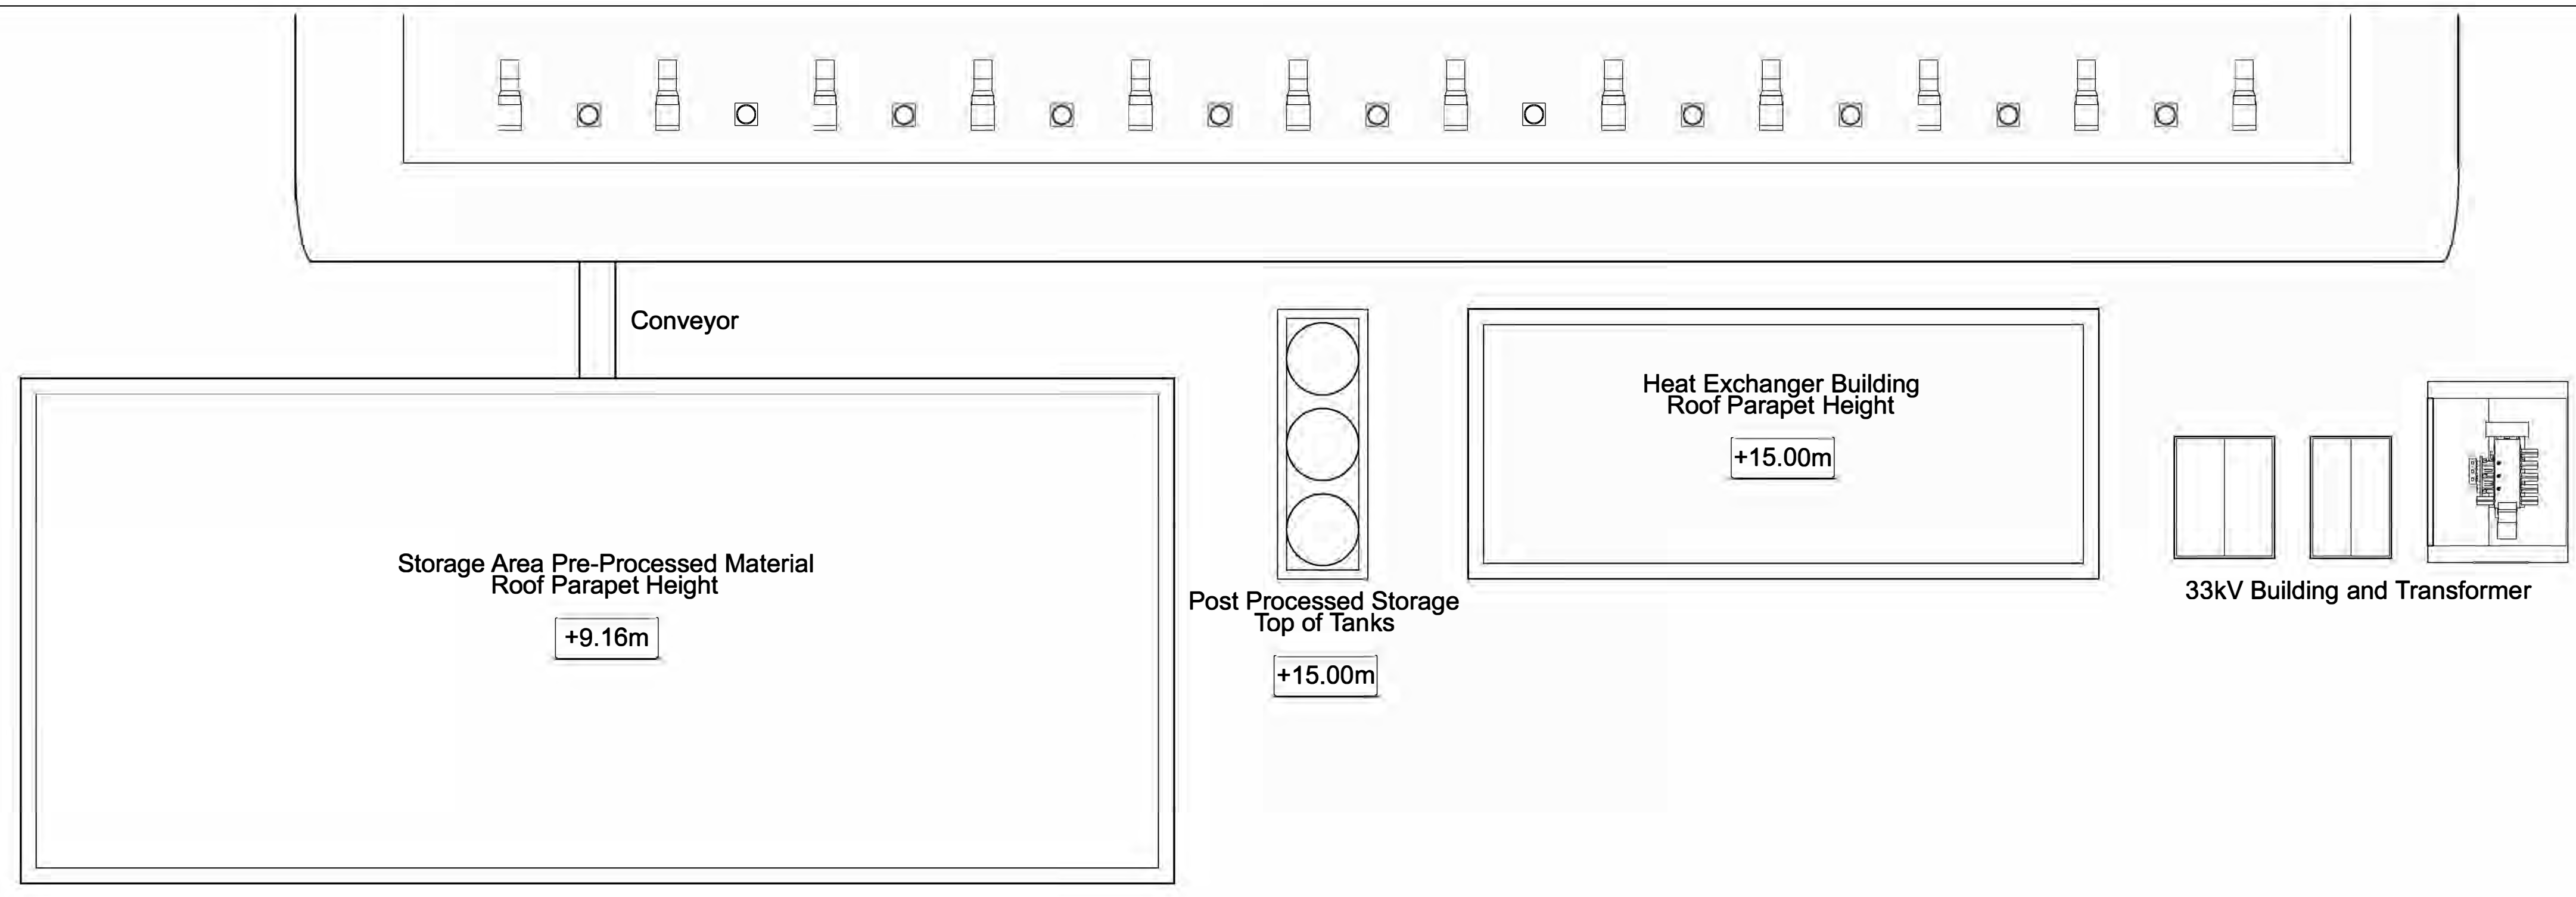

Roof Plan

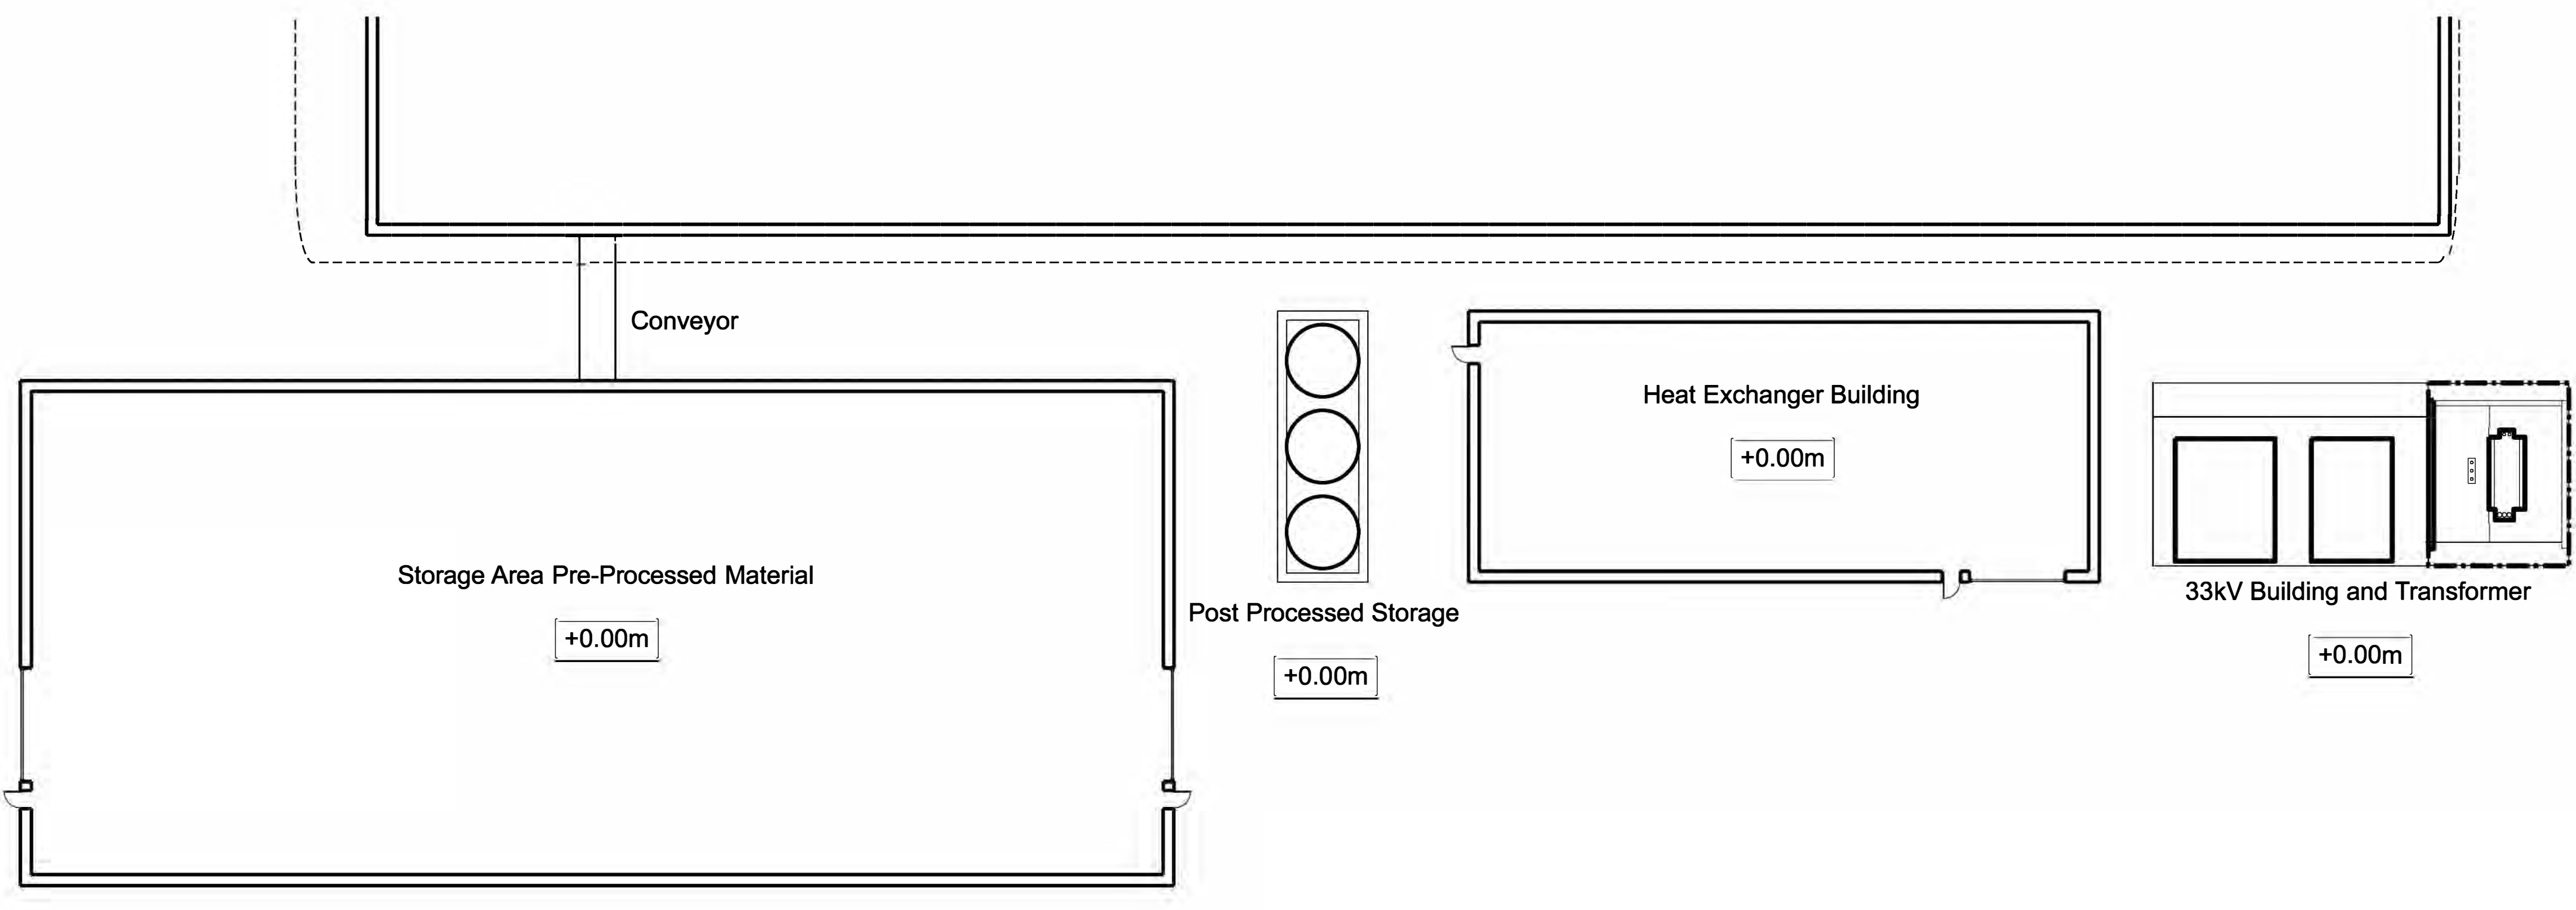

Ground Floor Plan

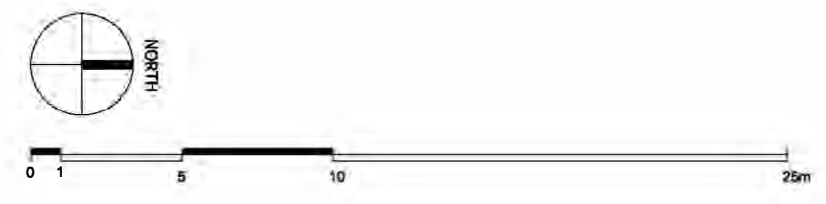

Planning Act 2008  
The Infrastructure Planning (Applications: Prescribed forms and Procedure) Regulations 2009  
Regulation 5(2)(c)  
© Crown copyright and database rights 2021 OS Licence 100035409

Site Datum Level **+3.90m AOD**

DCO Submission

Information

PO	Issued For Planning	18/10/2021	GT	GT	GS
Rev	Description	Date	Iss'd	Rev'd	App'd



Client

Client **NORTH LINCOLNSHIRE GREEN ENERGY PARK LTD**  
 Consultant **Garry Stewart Design Associates Ltd**  
 Project **NORTH LINCOLNSHIRE GREEN ENERGY PARK**  
 Dwg Title **Indicative Floor Plans and Roof Plans  
Plastics Storage Area Layouts - Pre and Post Processed**

Drawn/Designed By: GT  
 Checked By: GT  
 Approved By: GS  
 Drawing No: NLGEP-GSDA-PP-GF+RP-DR-A-145

Planning Inspectorate No. **EN010116**  
 Scale@A1: **1:250**

Rev P0

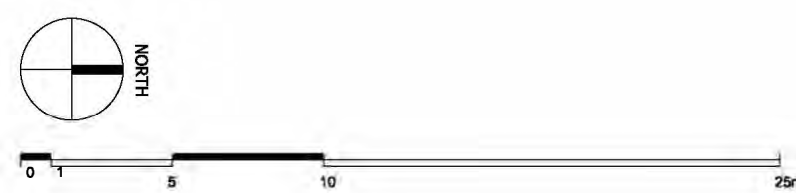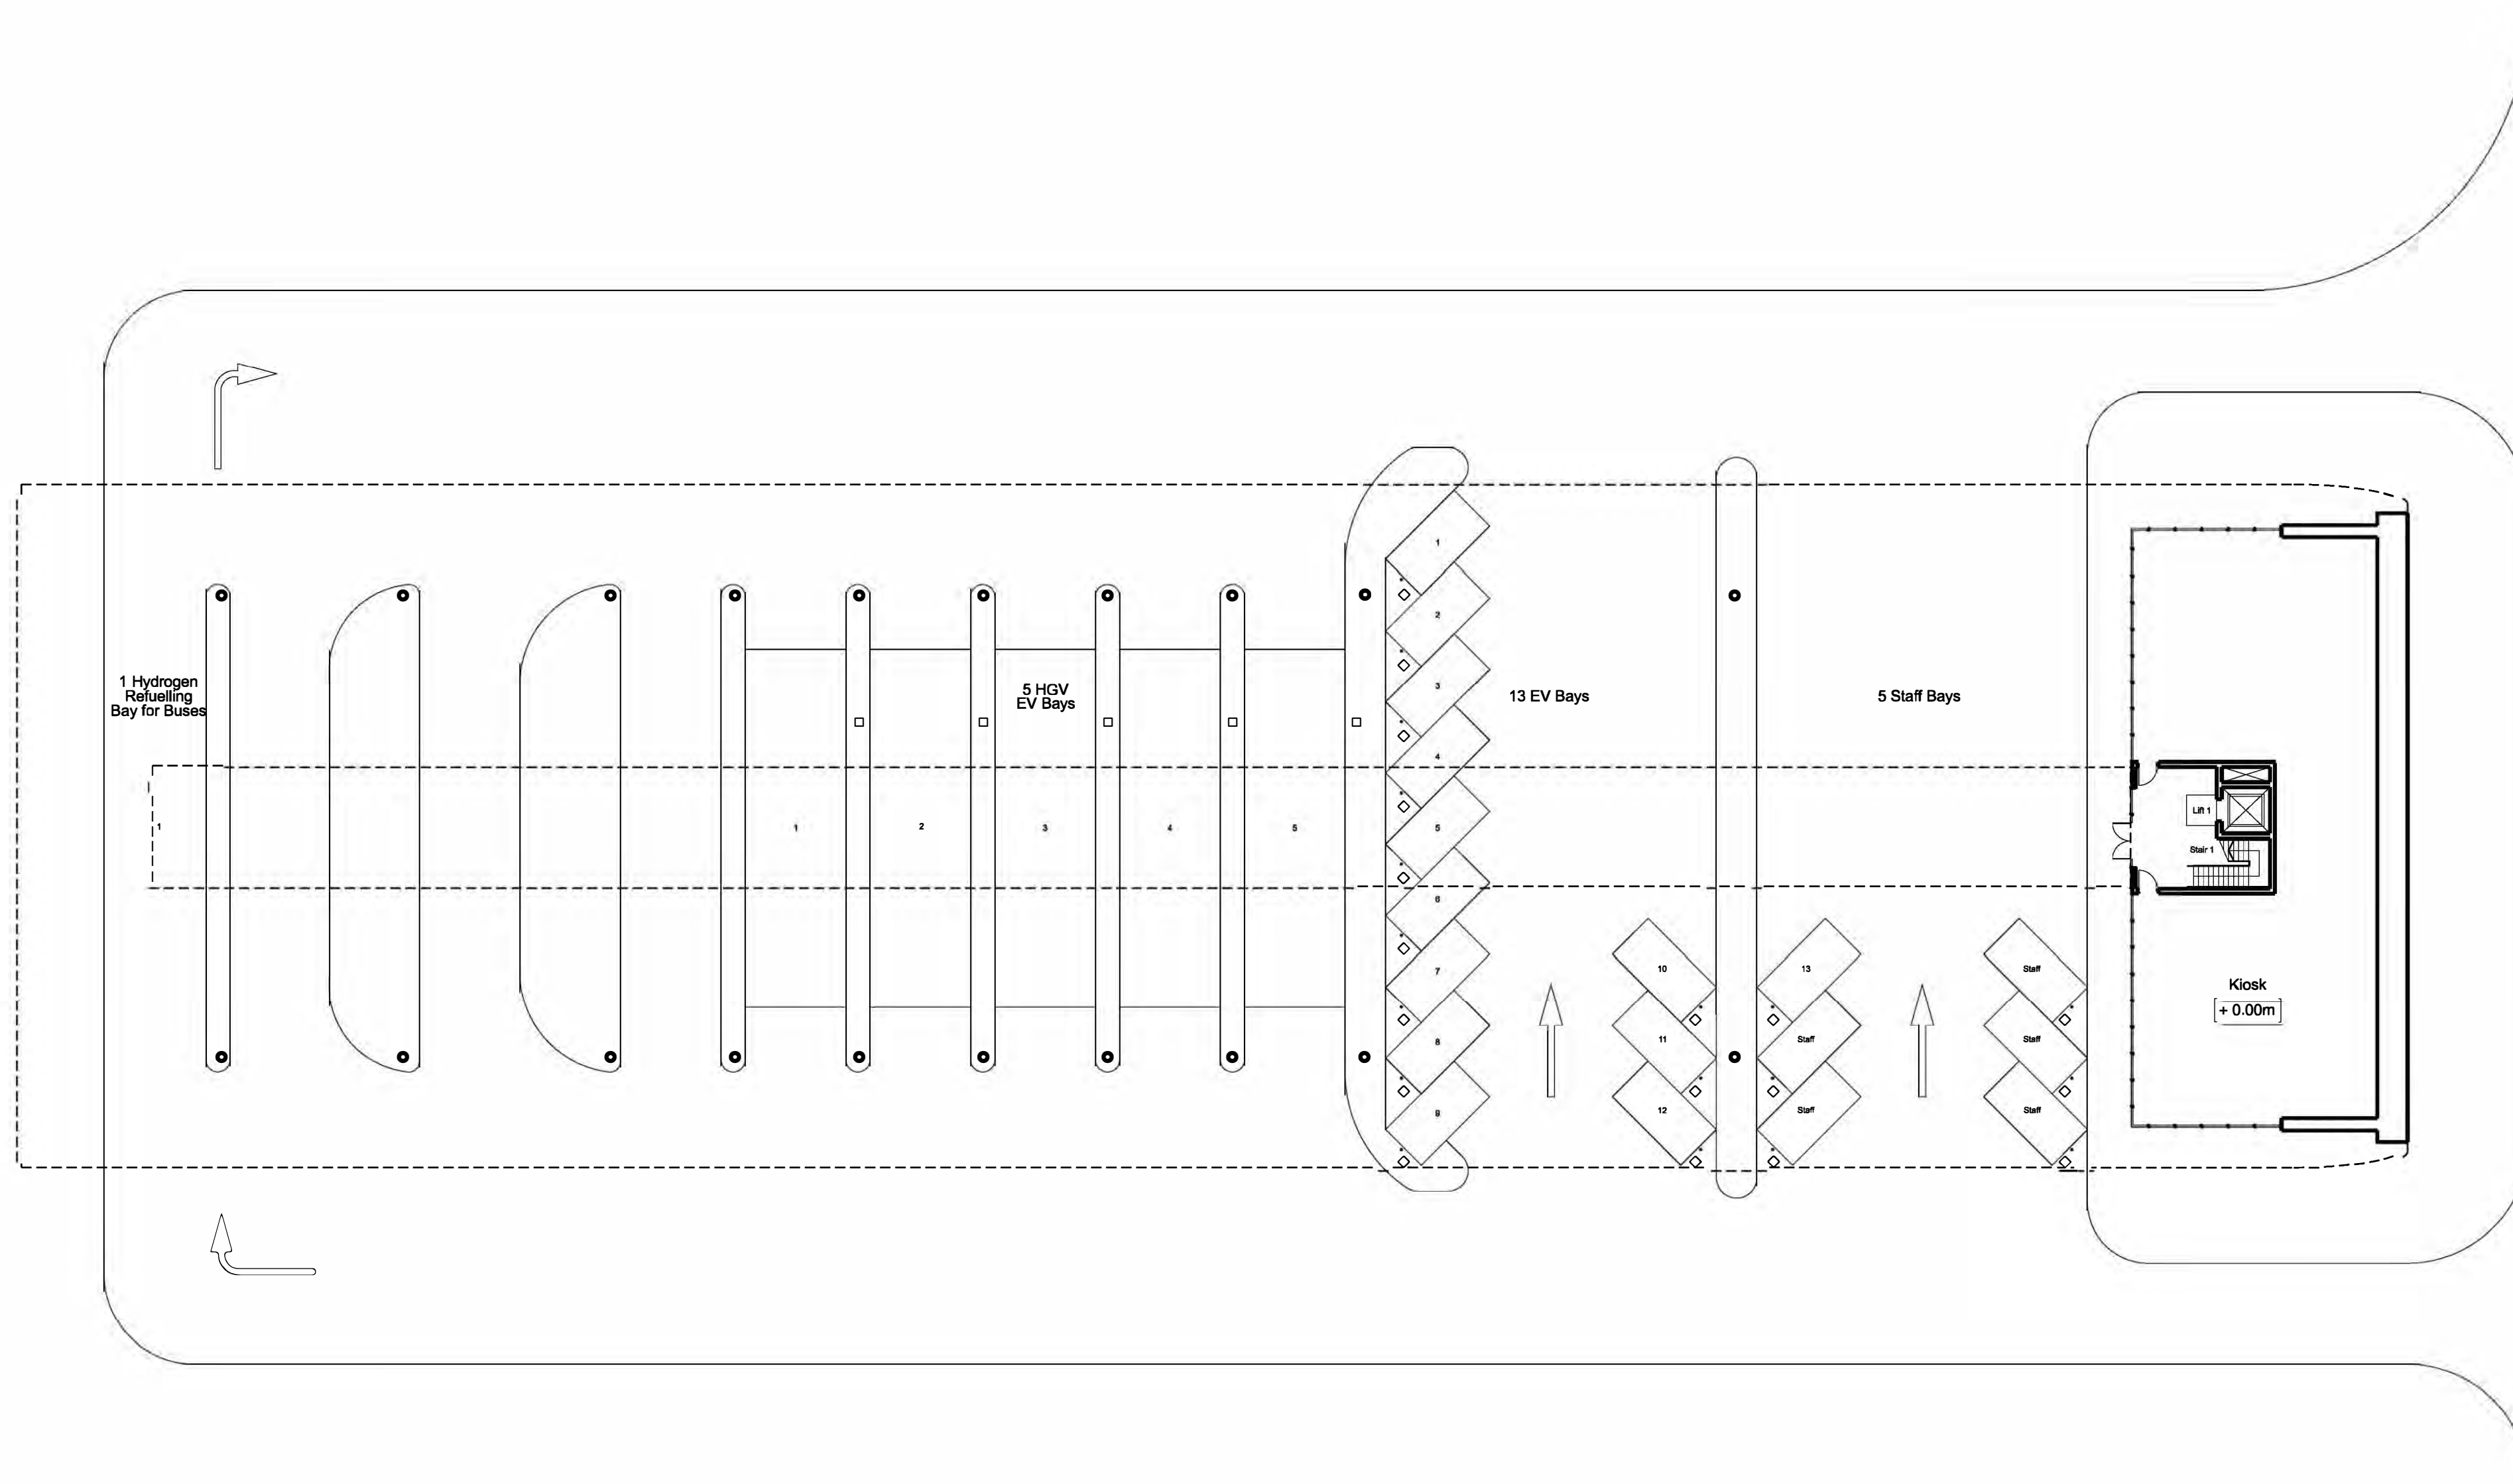

Planning Act 2008  
The Infrastructure Planning (Applications: Prescribed forms and Procedure) Regulations 2009  
Regulation 5(2)(c)  
© Crown copyright and database rights 2021 OS Licence 100035409

Site Datum Level **+2.70m AOD**

Rev	Description	Date	Iss'd	Rev'd	App'd	Status of Drawing
P0	Issued For Planning	20/09/2021	GT	GT	GS	

**DCO Submission**

Project Stage

**Information**

Client

Client: NORTH LINCOLNSHIRE GREEN ENERGY PARK LTD  
Consultant: Garry Stewart Design Associates Ltd  
Project: NORTH LINCOLNSHIRE GREEN ENERGY PARK  
Dwg Title: Hydrogen Refuelling - Ground Floor Plan +0.00m

Drawn/Designed By: GT  
Checked By: GT  
Approved By: GS  
Drawing No: NLGEP-GSDA-HR-GF-DR-A-150A



Planning Inspectorate No. **EN010116**  
Scale: A1  
1:250

Client: NORTH LINCOLNSHIRE GREEN ENERGY PARK LTD  
Consultant: Garry Stewart Design Associates Ltd  
Project: NORTH LINCOLNSHIRE GREEN ENERGY PARK  
Dwg Title: Hydrogen Refuelling - Ground Floor Plan +0.00m

Drawn/Designed By: GT  
Checked By: GT  
Approved By: GS  
Drawing No: NLGEP-GSDA-HR-GF-DR-A-150A

Rev P0



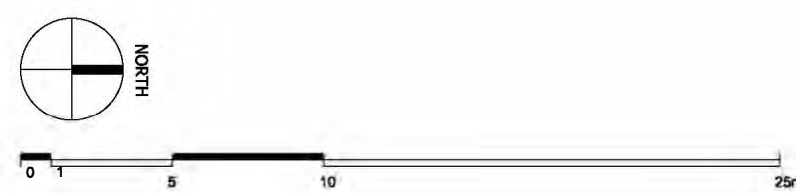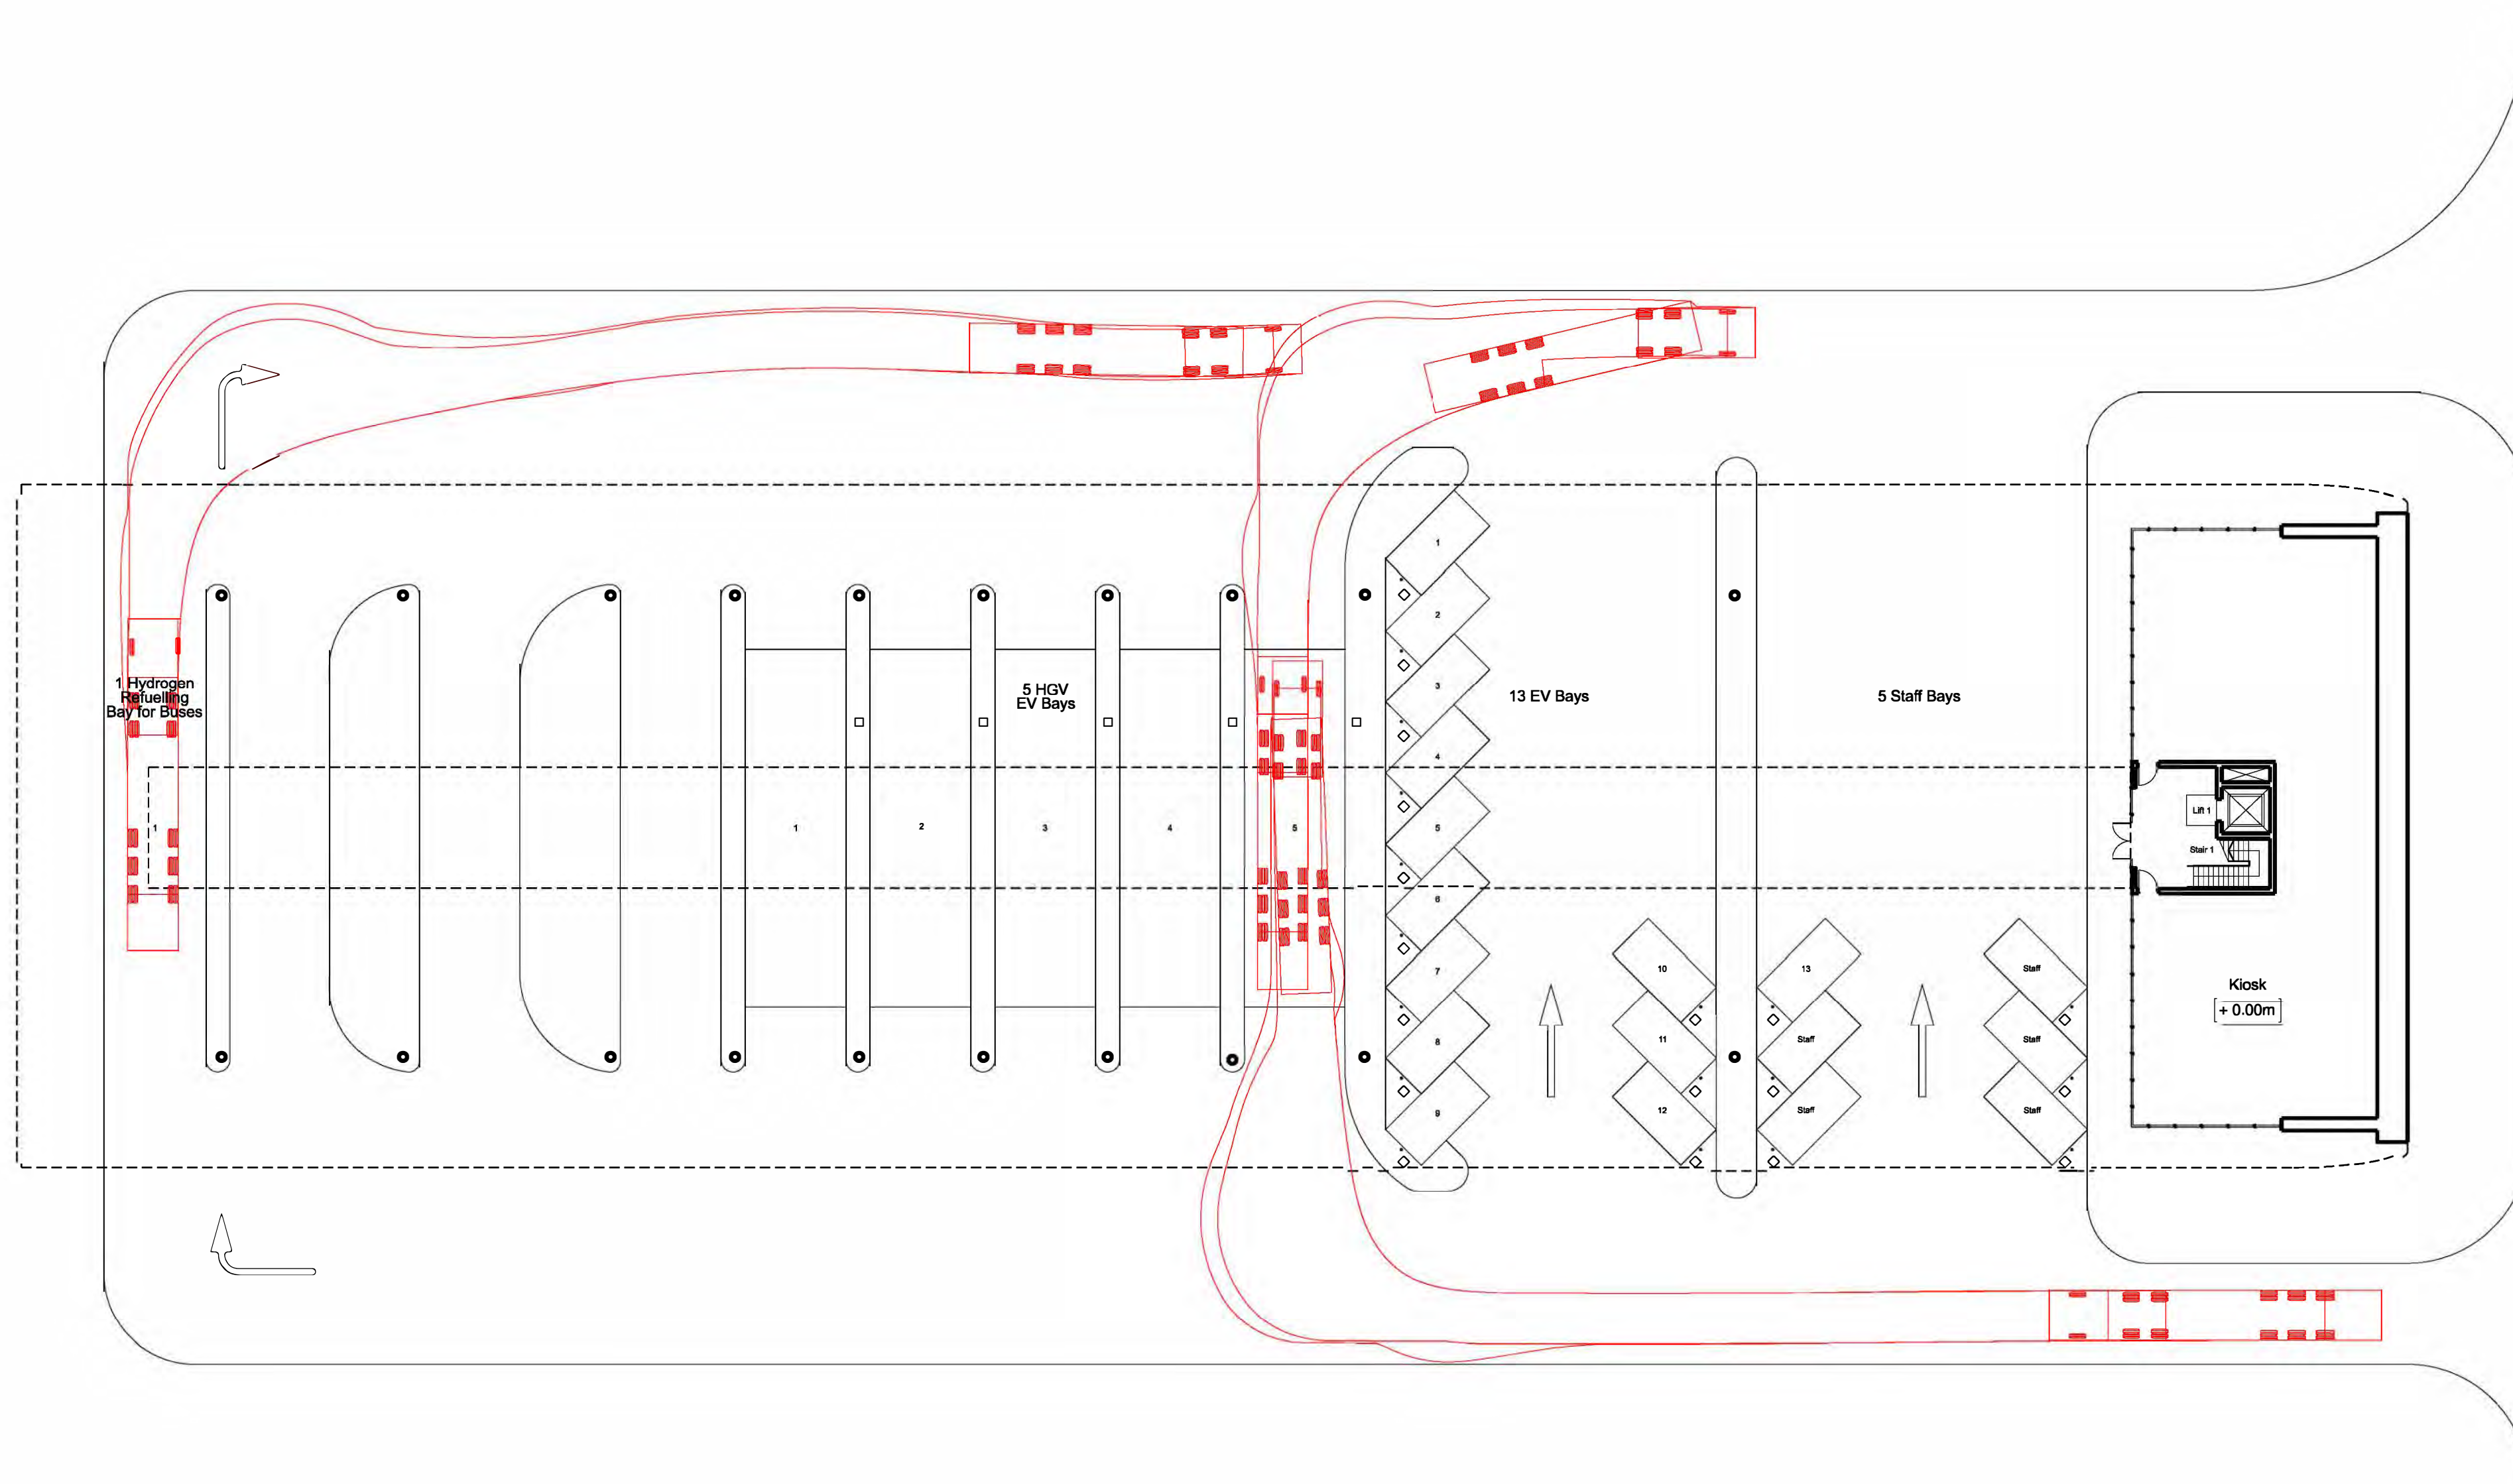

**Key**

16.5m Articulated Lorry Vehicle Tracking

Site Datum Level +2.70m AOD

Planning Act 2008  
The Infrastructure Planning (Applications: Prescribed forms and Procedure) Regulations 2009  
Regulation 5(2)(e)

© Crown copyright and database rights 2021 OS Licence 100035409

**DCO Submission**

Project Stage

**Information**

P0	Issued For Planning	20/09/2021	GT	GT	GS
Rev	Description	Date	Iss'd	Rev'd	App'd

Status of Drawing



Client

Client: NORTH LINCOLNSHIRE GREEN ENERGY PARK LTD  
 Consultant: Garry Stewart Design Associates Ltd  
 Project: NORTH LINCOLNSHIRE GREEN ENERGY PARK  
 Dwg Title: Hydrogen Refuelling - Ground Floor Plan +0.00m

Drawn/Designed By: GT  
 Checked By: GT  
 Approved By: GS  
 Drawing No: NLGEP-GSDA-HR-GF-DR-A-150B

Planning Inspectorate No: EN010116  
 Scale: A1 1:250  
 Rev: P0



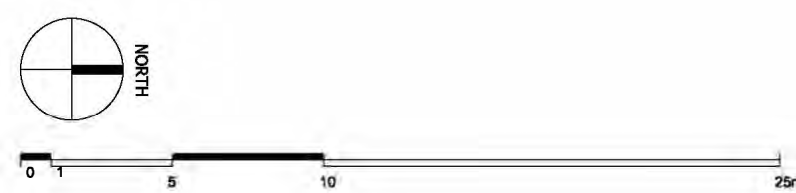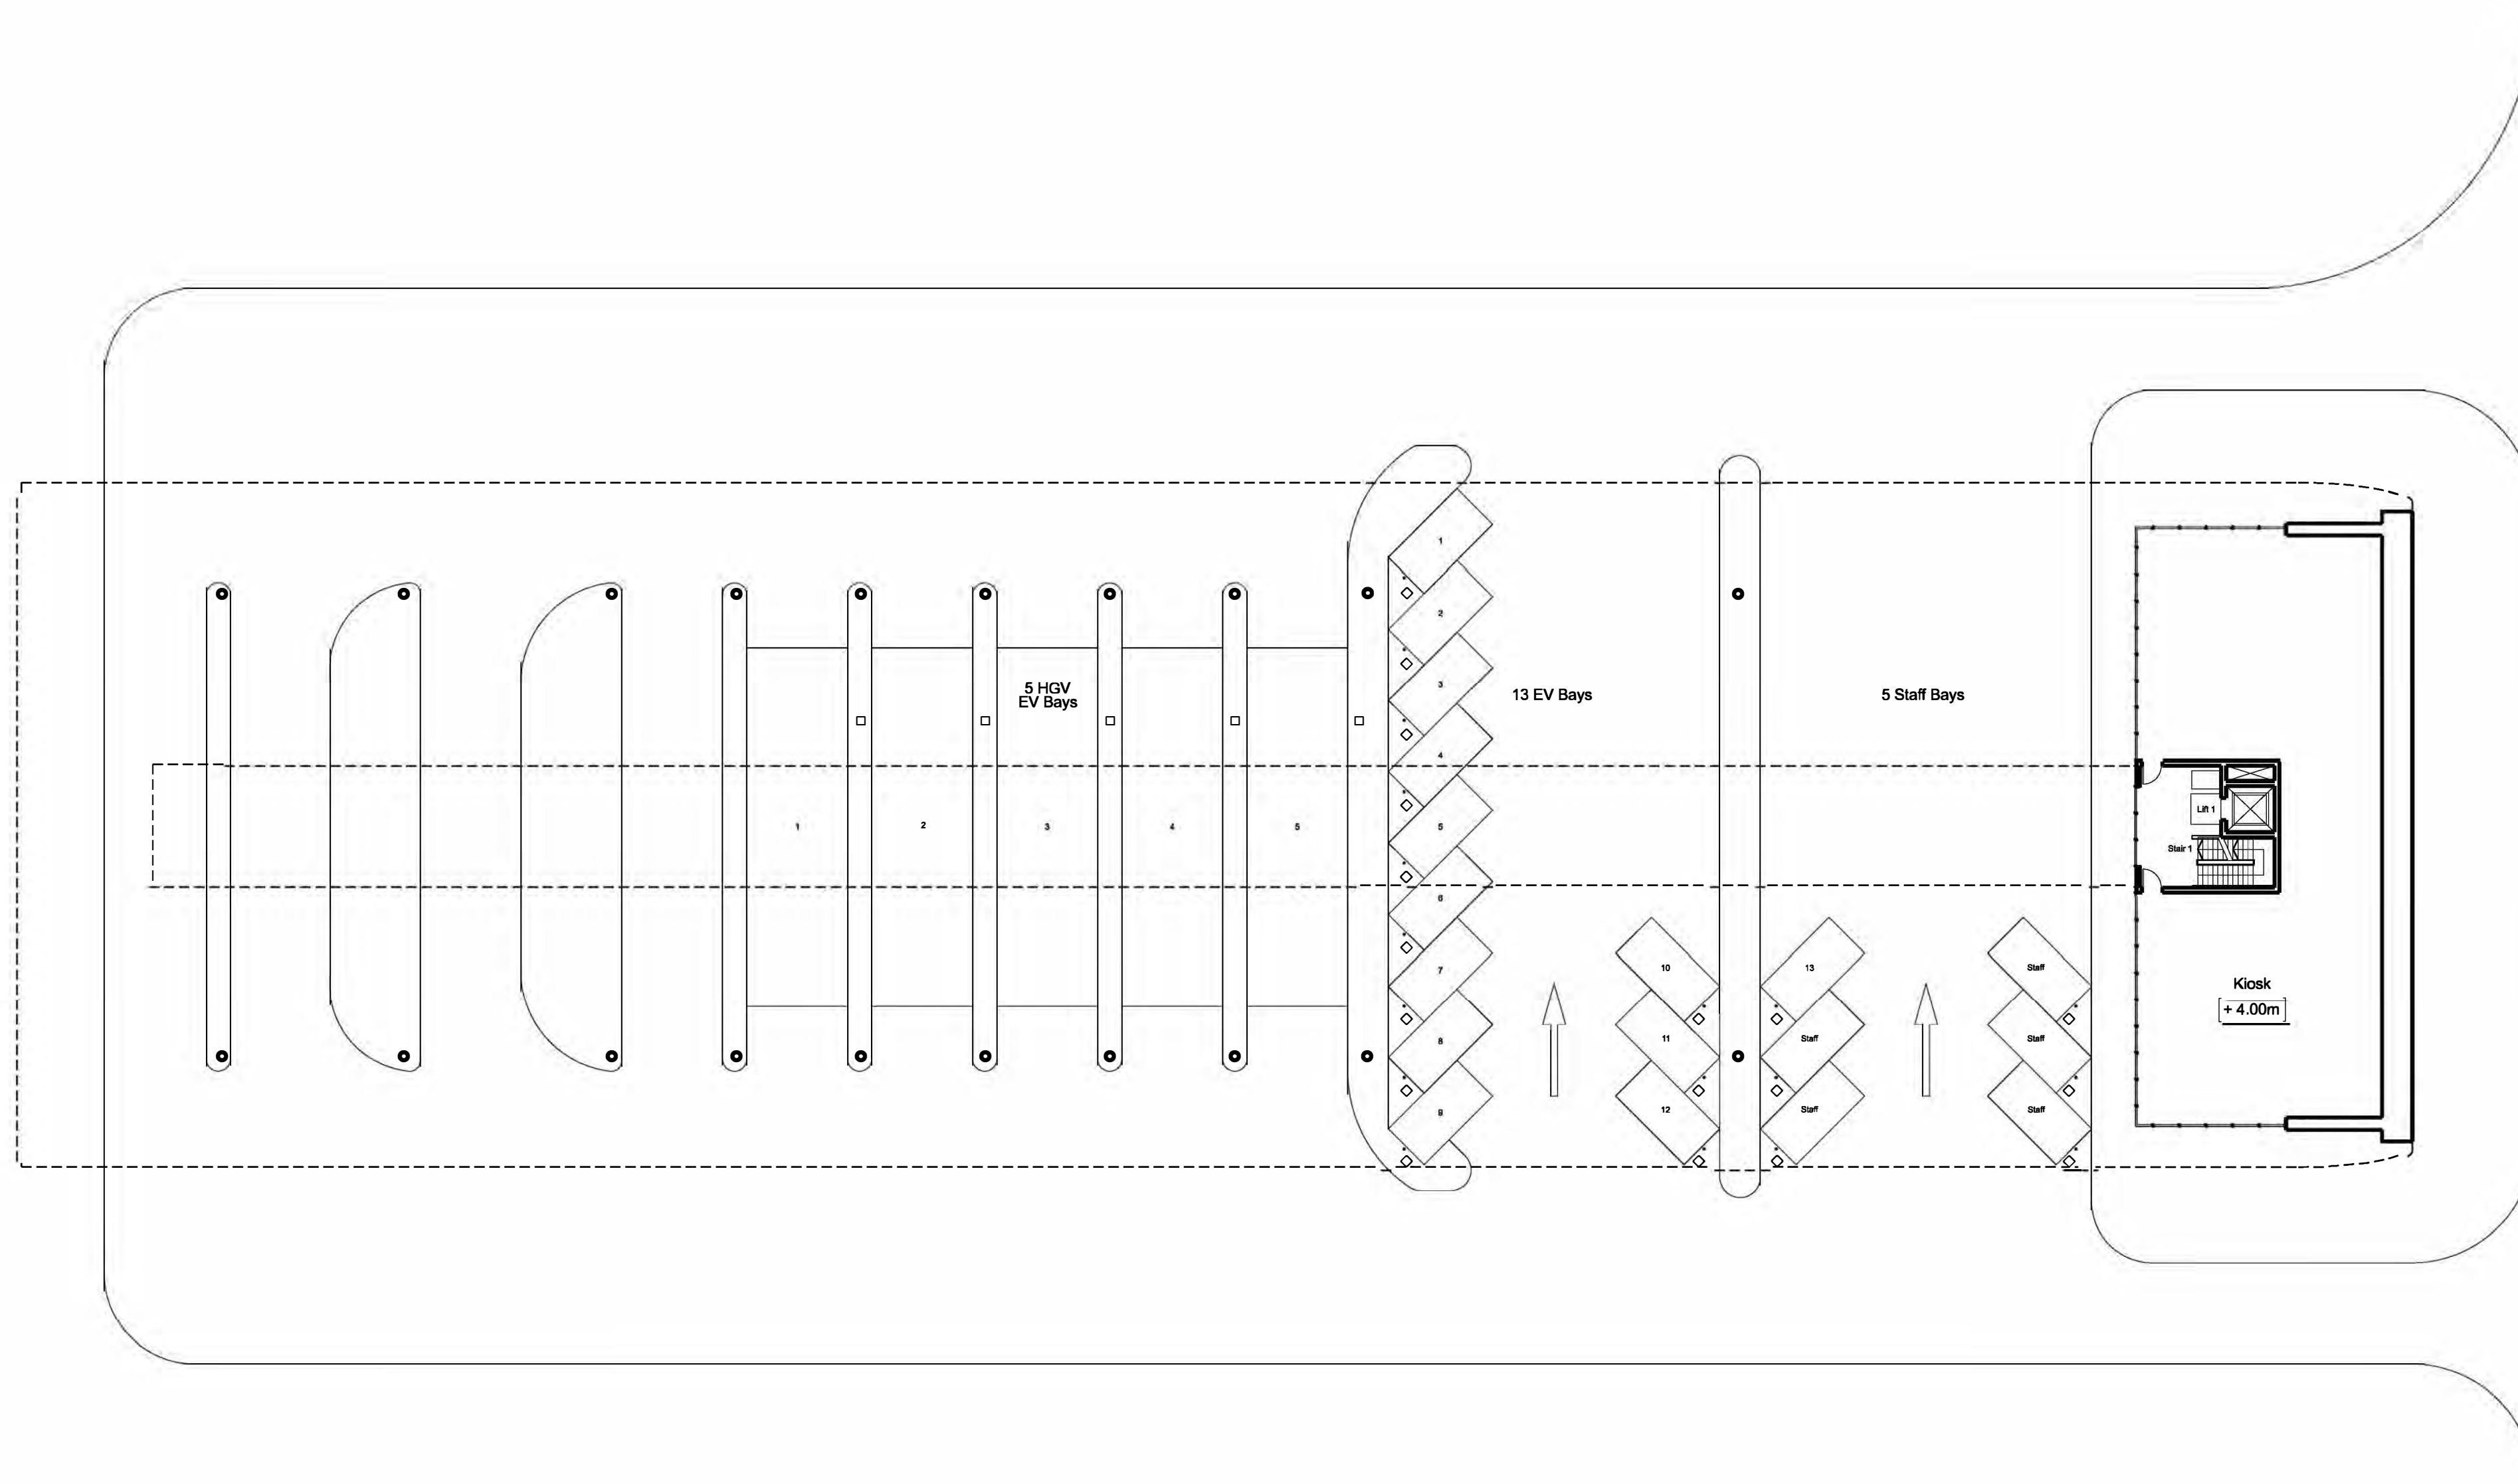

Planning Act 2008  
The Infrastructure Planning (Applications: Prescribed forms and Procedure) Regulations 2009  
Regulation 5(2)(c)

© Crown copyright and database rights 2021 OS Licence 100035409

Site Datum Level **+2.70m AOD**

P0	Issued For Planning	04/10/2021	GT	GT	GS
Rev	Description	Date	Iss'd	Rev'd	App'd

**DCO Submission**

---

**Information**

Client



Client **NORTH LINCOLNSHIRE GREEN ENERGY PARK LTD**  
 Consultant **Garry Stewart Design Associates Ltd**  
 Project **NORTH LINCOLNSHIRE GREEN ENERGY PARK**  
 Dwg Title **Indicative Floor Plans and Roof Plans Hydrogen Refuelling - Level 1 Plan +4.00m**

Drawn/Designed By: GT  
 Checked By: GT  
 Approved By: GS

Planning Inspectorate No. **EN010116**  
 Scale: A1 **1:250**

Drawing No: **NLGEP-GSDA-HR-01-DR-A-151** Rev **P0**



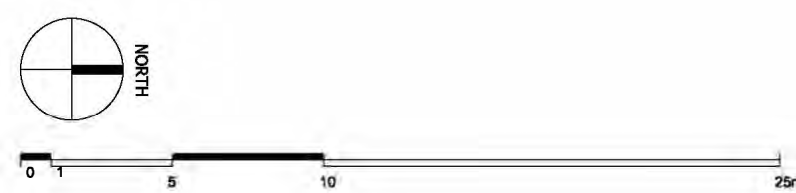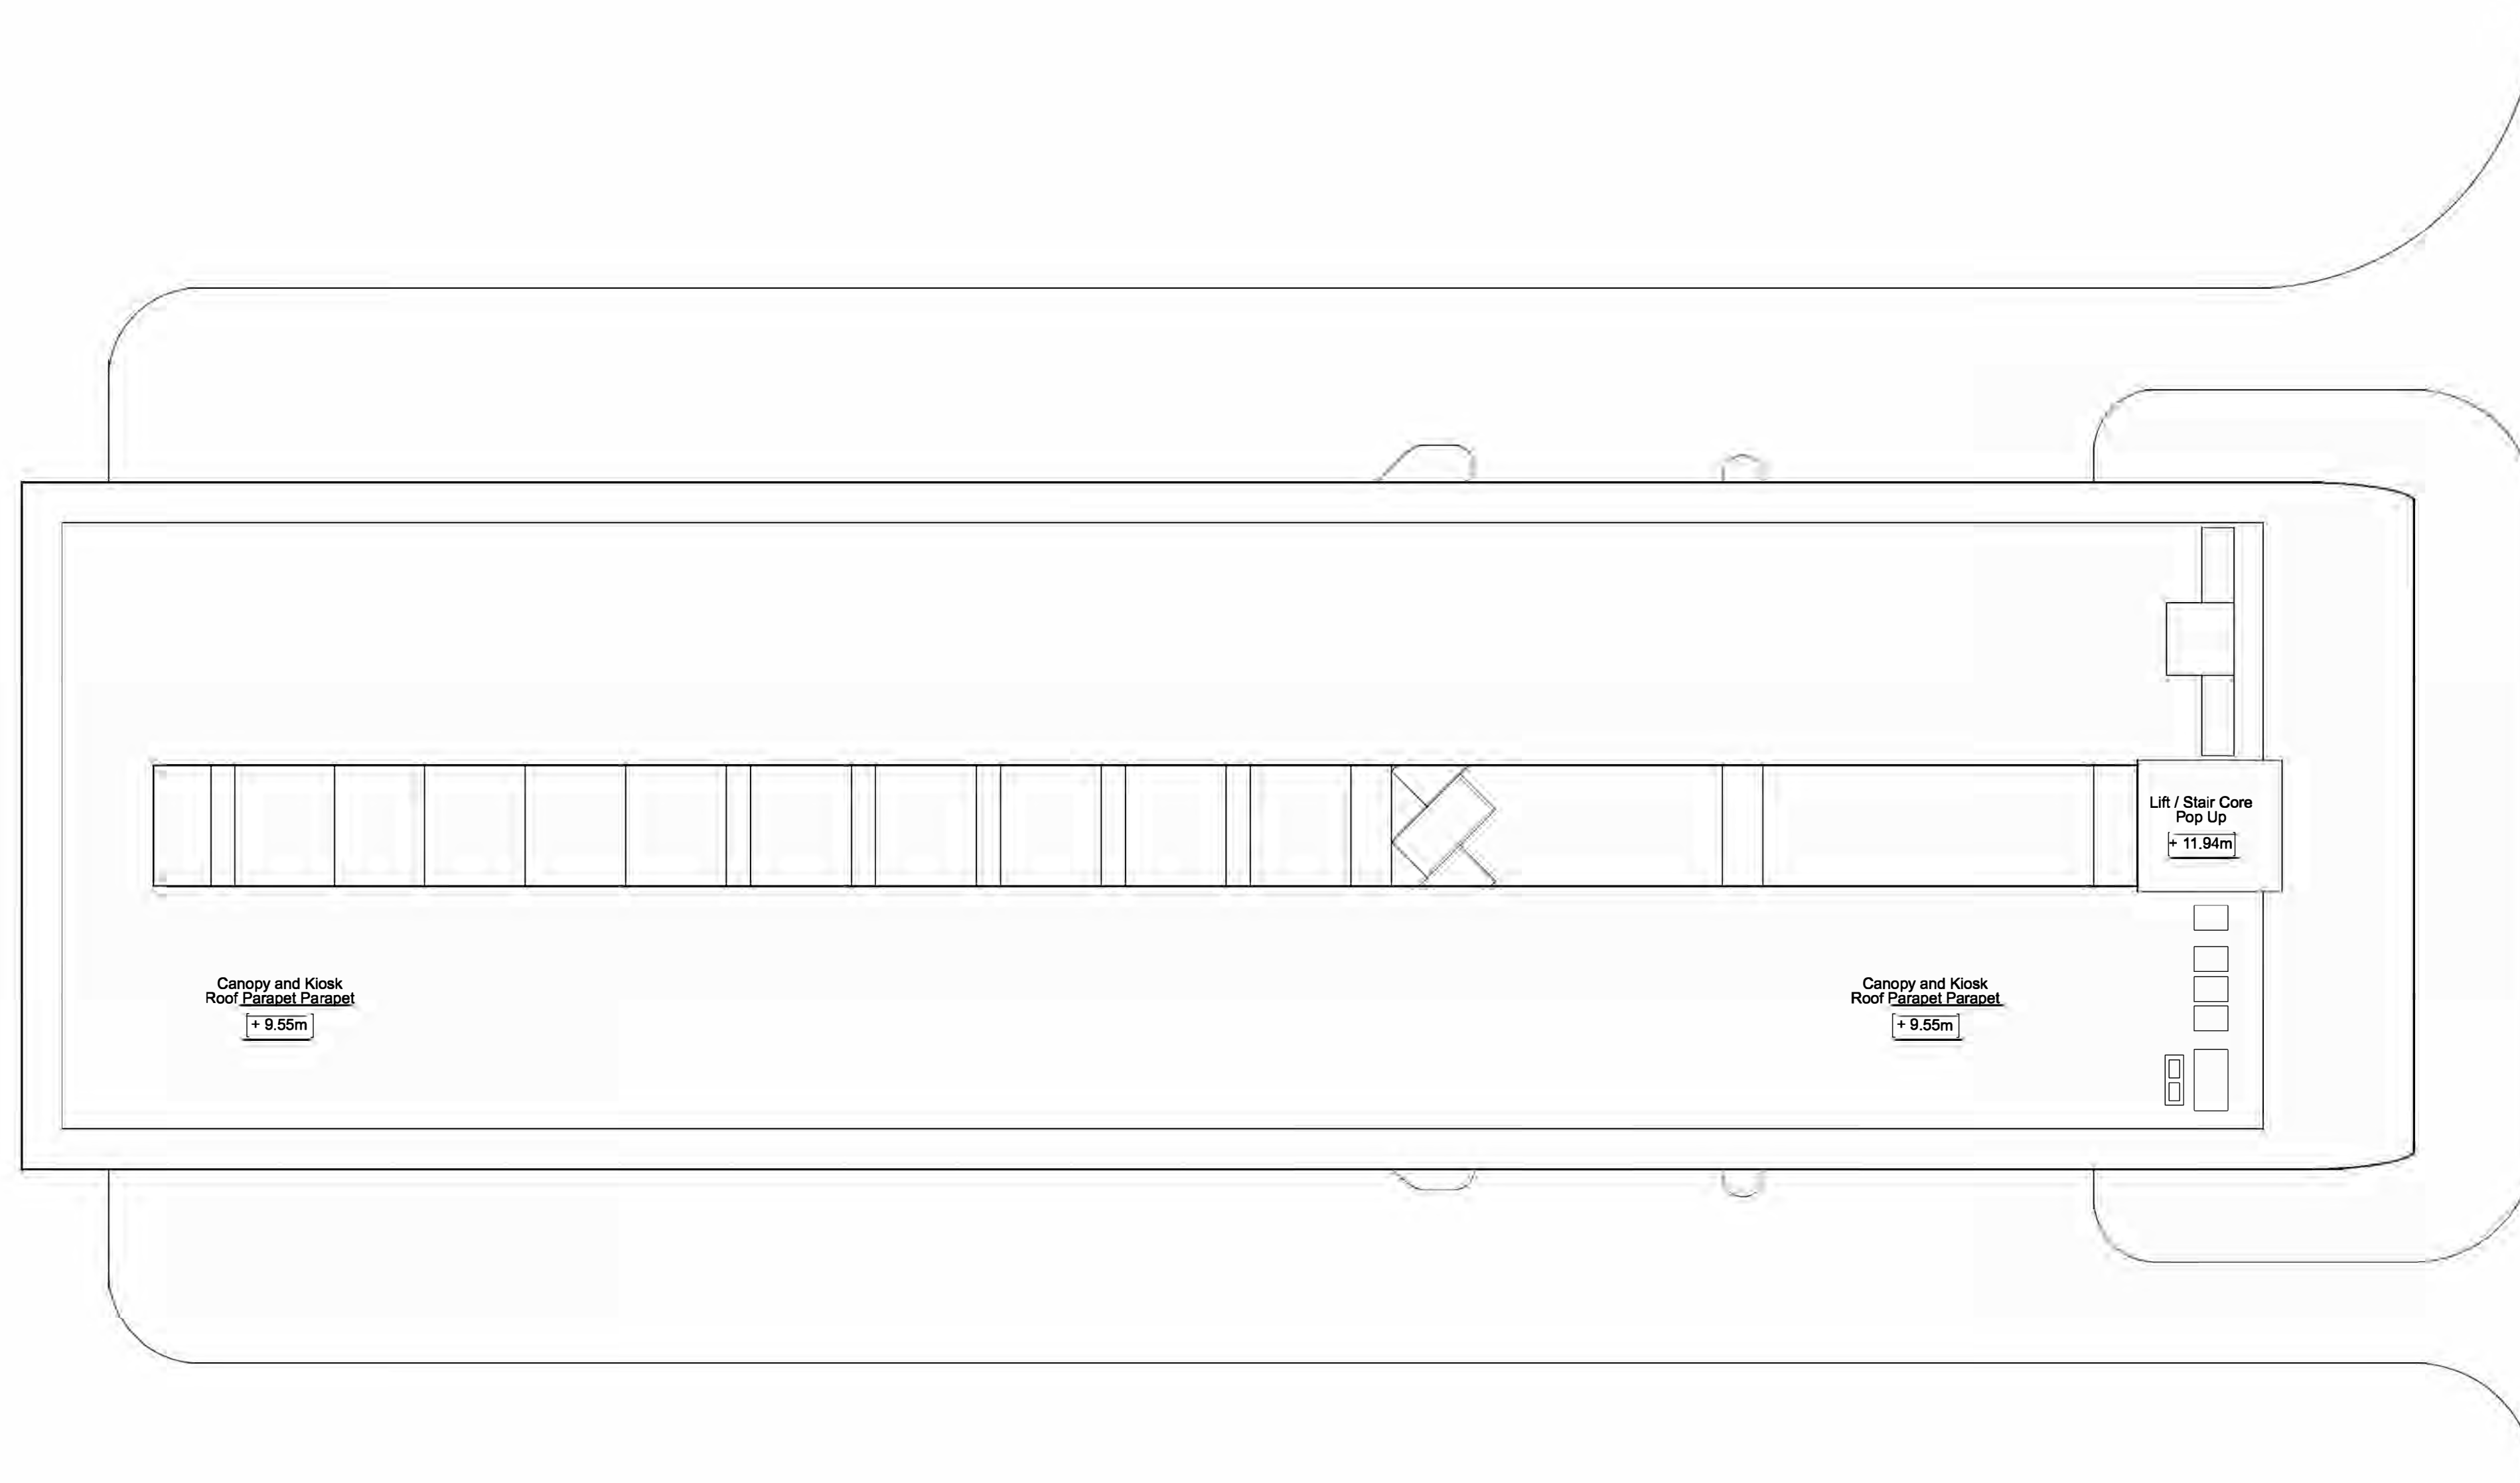

Planning Act 2008  
The Infrastructure Planning (Applications: Prescribed forms and Procedure) Regulations 2009  
Regulation 5(2)(c)

© Crown copyright and database rights 2021 OS Licence 100035409

Site Datum Level **+2.70m AOD**

Rev	Description	Date	Iss'd	Rev'd	App'd	Status of Drawing
P0	Issued For Planning	04/10/2021	GT	GT	GS	

**DCO Submission**

**Information**

Client  
**NORTH LINCOLNSHIRE GREEN ENERGY PARK LTD**  
Level 33, Euston Tower, 288 Euston Road, London, NW1 3DP

Consultant  
**Garry Stewart Design Associates Ltd**

Project  
**NORTH LINCOLNSHIRE GREEN ENERGY PARK**




Dwg Title  
**Indicative Floor Plans and Roof Plans  
Hydrogen Refuelling - Roof Plan**

Drawn/Designed By: GT  
Checked By: GT  
Approved By: GS  
Drawing No: NLGEP-GSDA-HR-RP-DA-A-152

Planning Inspectorate No. **EN010116**  
Scale@A1 **1:250**

Rev **P0**



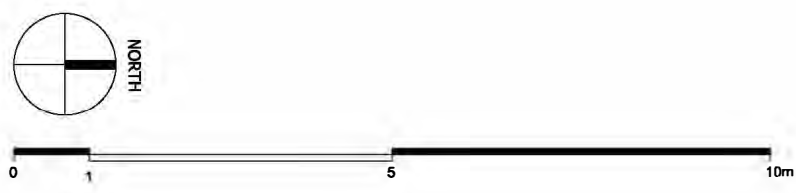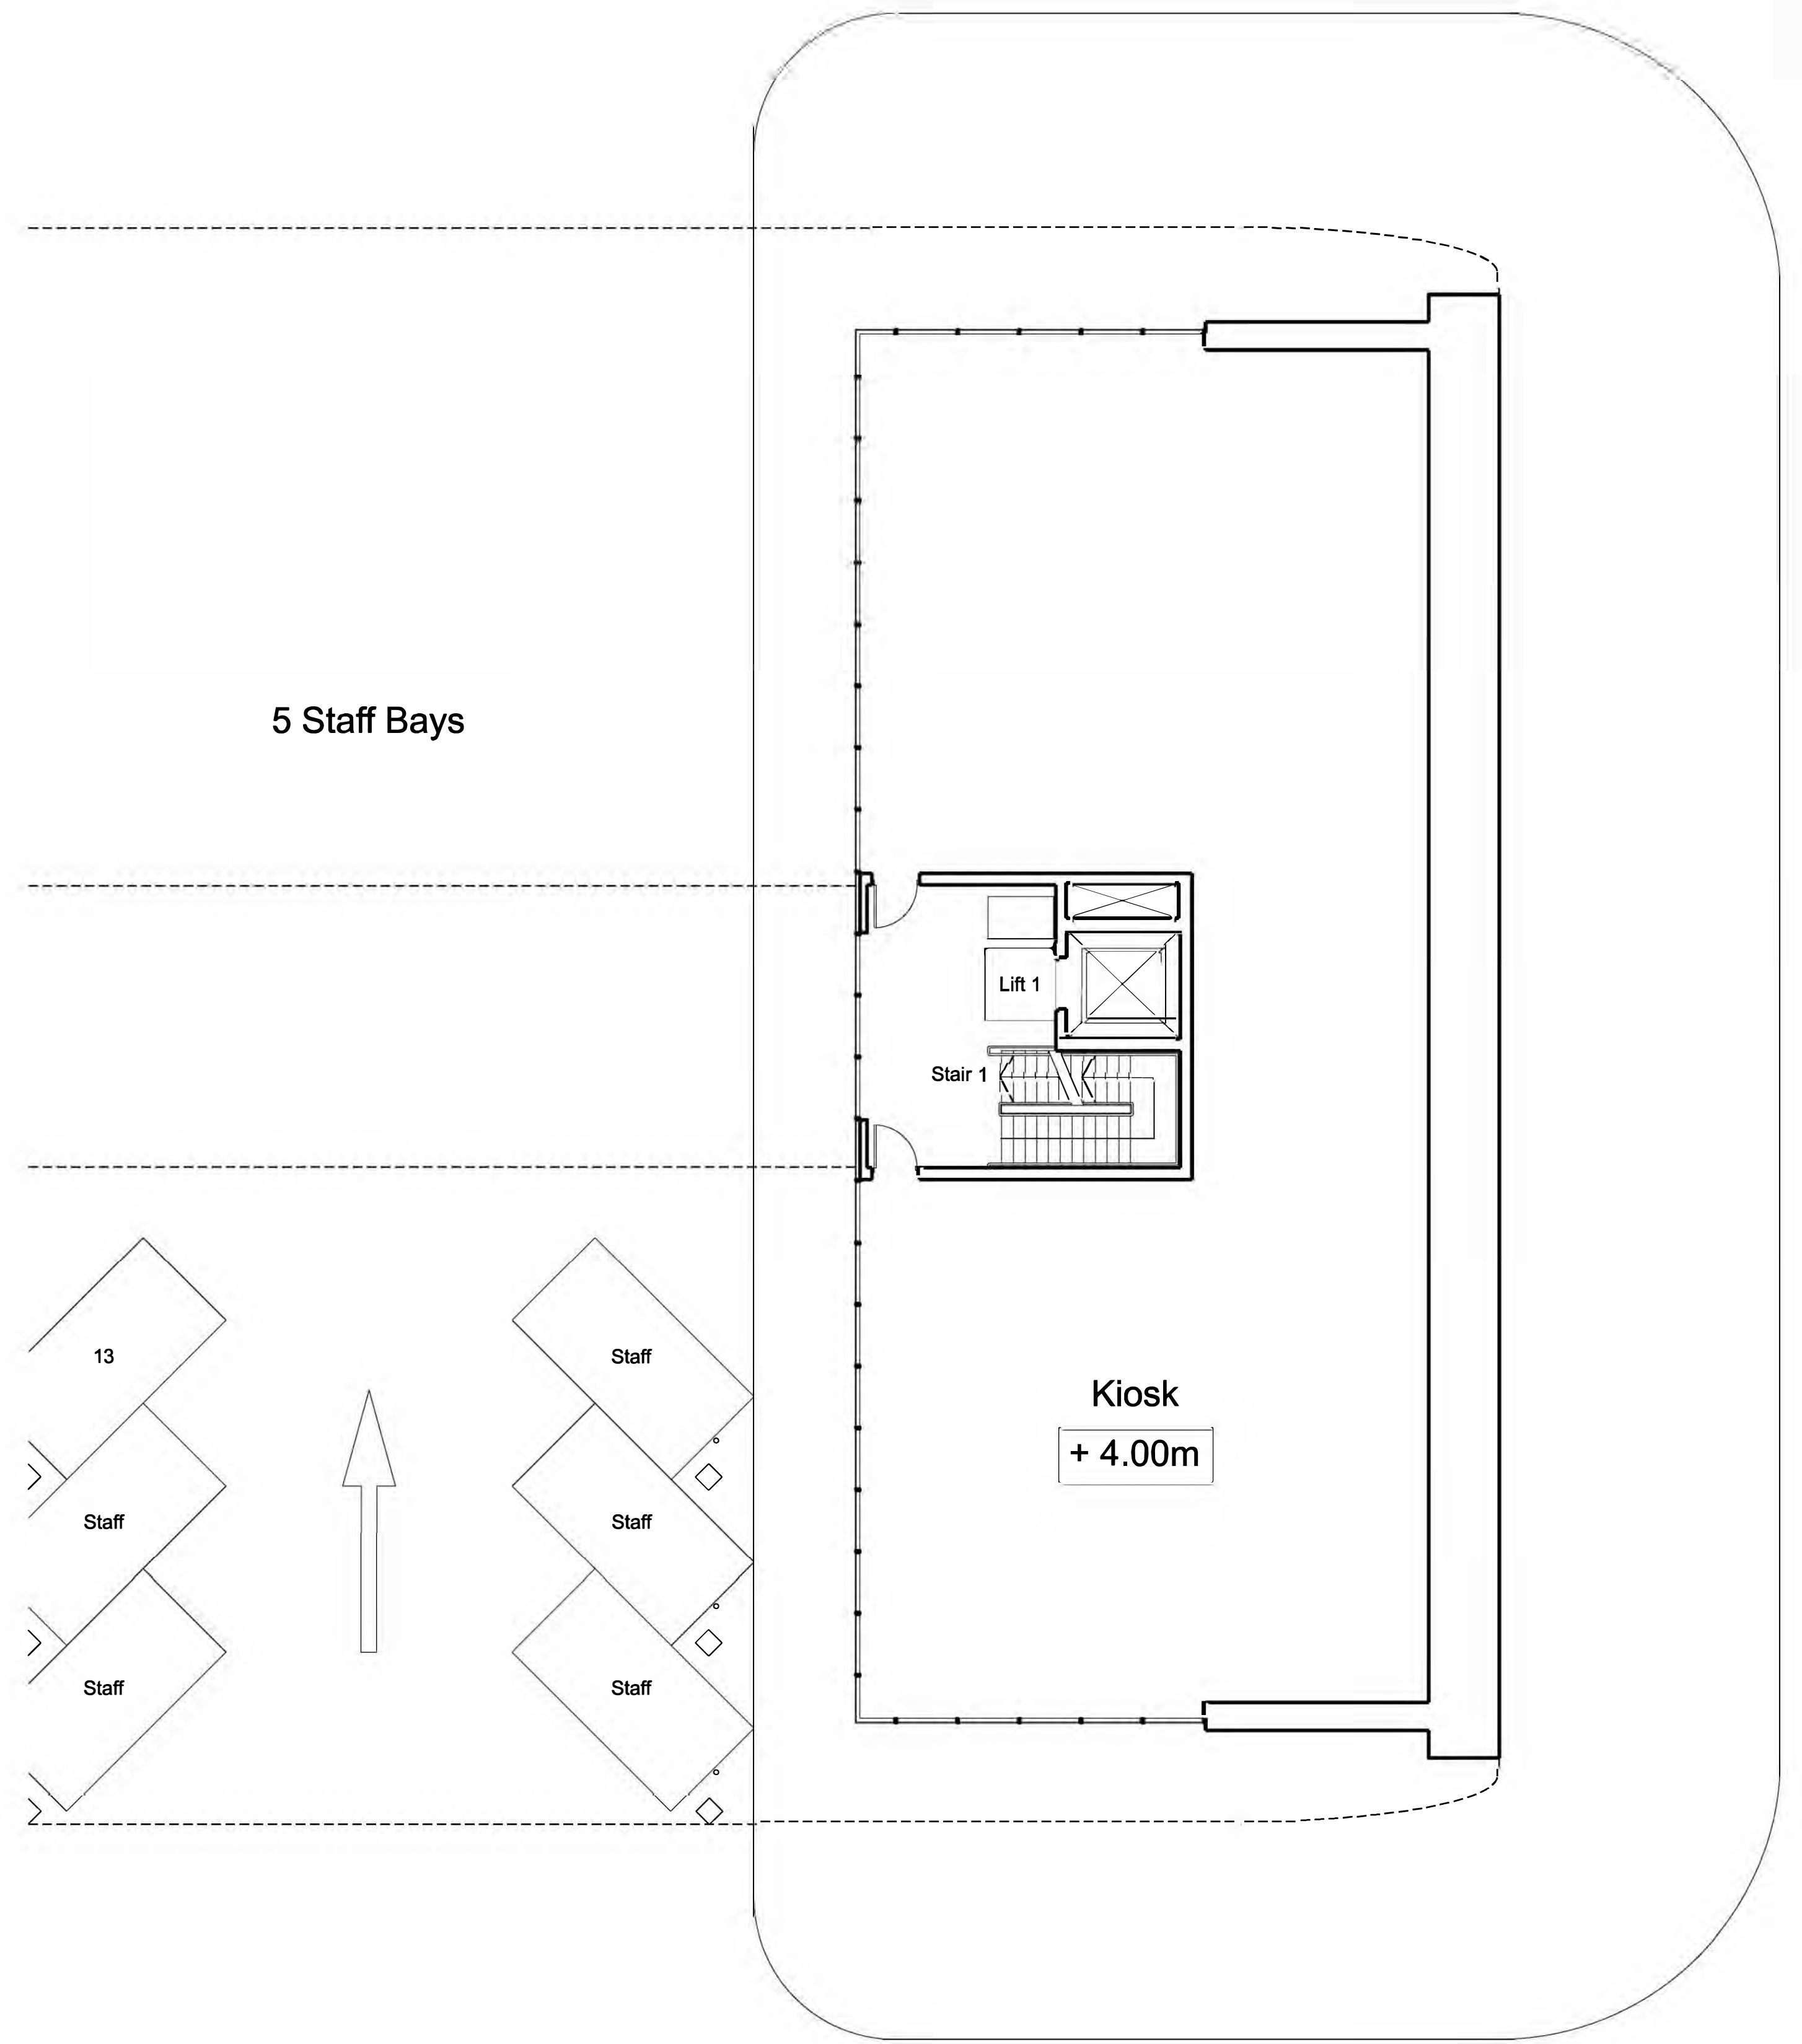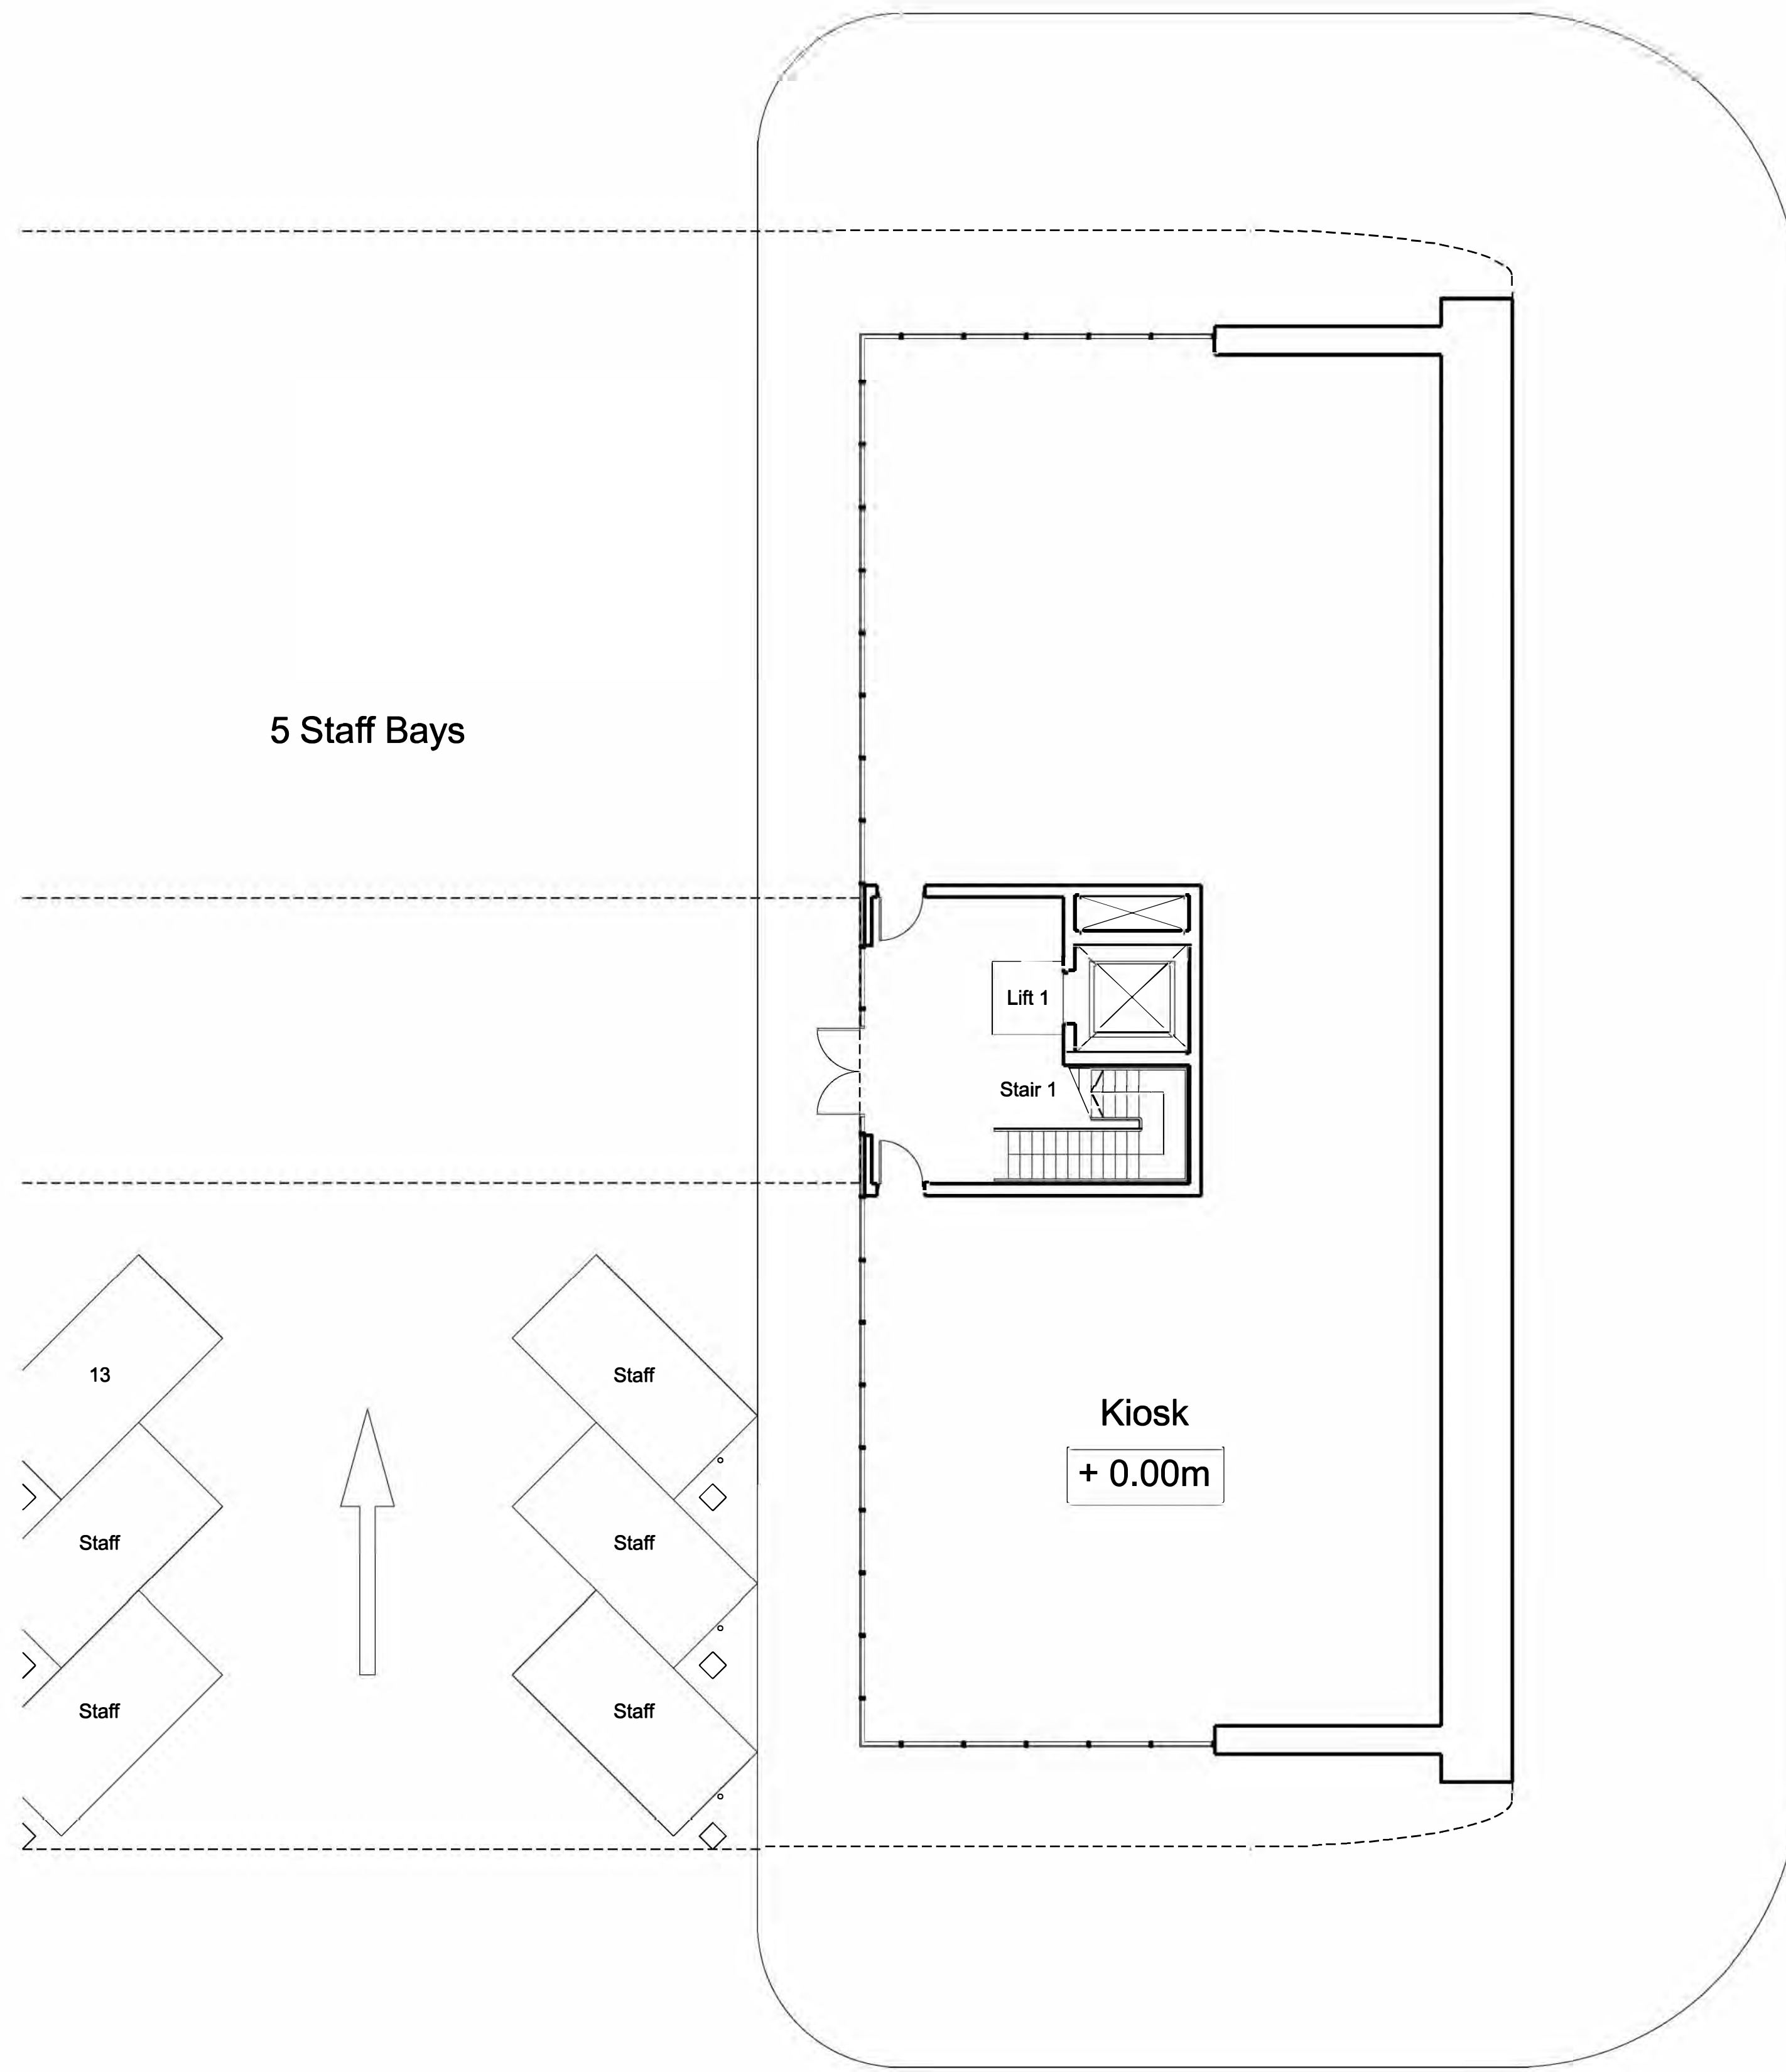

Planning Act 2008  
The Infrastructure Planning (Applications: Prescribed forms and Procedure) Regulations 2009  
Regulation 52(2)(c)

© Crown copyright and database rights 2021 OS Licence 100035409

Site Datum Level **+2.70m AOD**

DCO Submission

Information

Client

Client **NORTH LINCOLNSHIRE GREEN ENERGY PARK LTD**  
 Consultant **Garry Stewart Design Associates Ltd**  
 Project **NORTH LINCOLNSHIRE GREEN ENERGY PARK**  
 Dwg Title **Indicative Floor Plan and Roof Plans Kiosk - Floor Plans +0.00m and +4.00m**


Drawn/Designed By: GT  
 Checked By: GT  
 Approved By: GS  
 Drawing No: NLGEP-GSDA-HR-GF+01-DR-A-153

Planning Inspectorate No. **EN010116**  
 Scale: A1  
 1:100


Rev P0

Rev	Description	Date	Iss'd	Rev'd	App'd	Status of Drawing
P0	Issued For Planning	04/10/2021	GT	GT	GS	



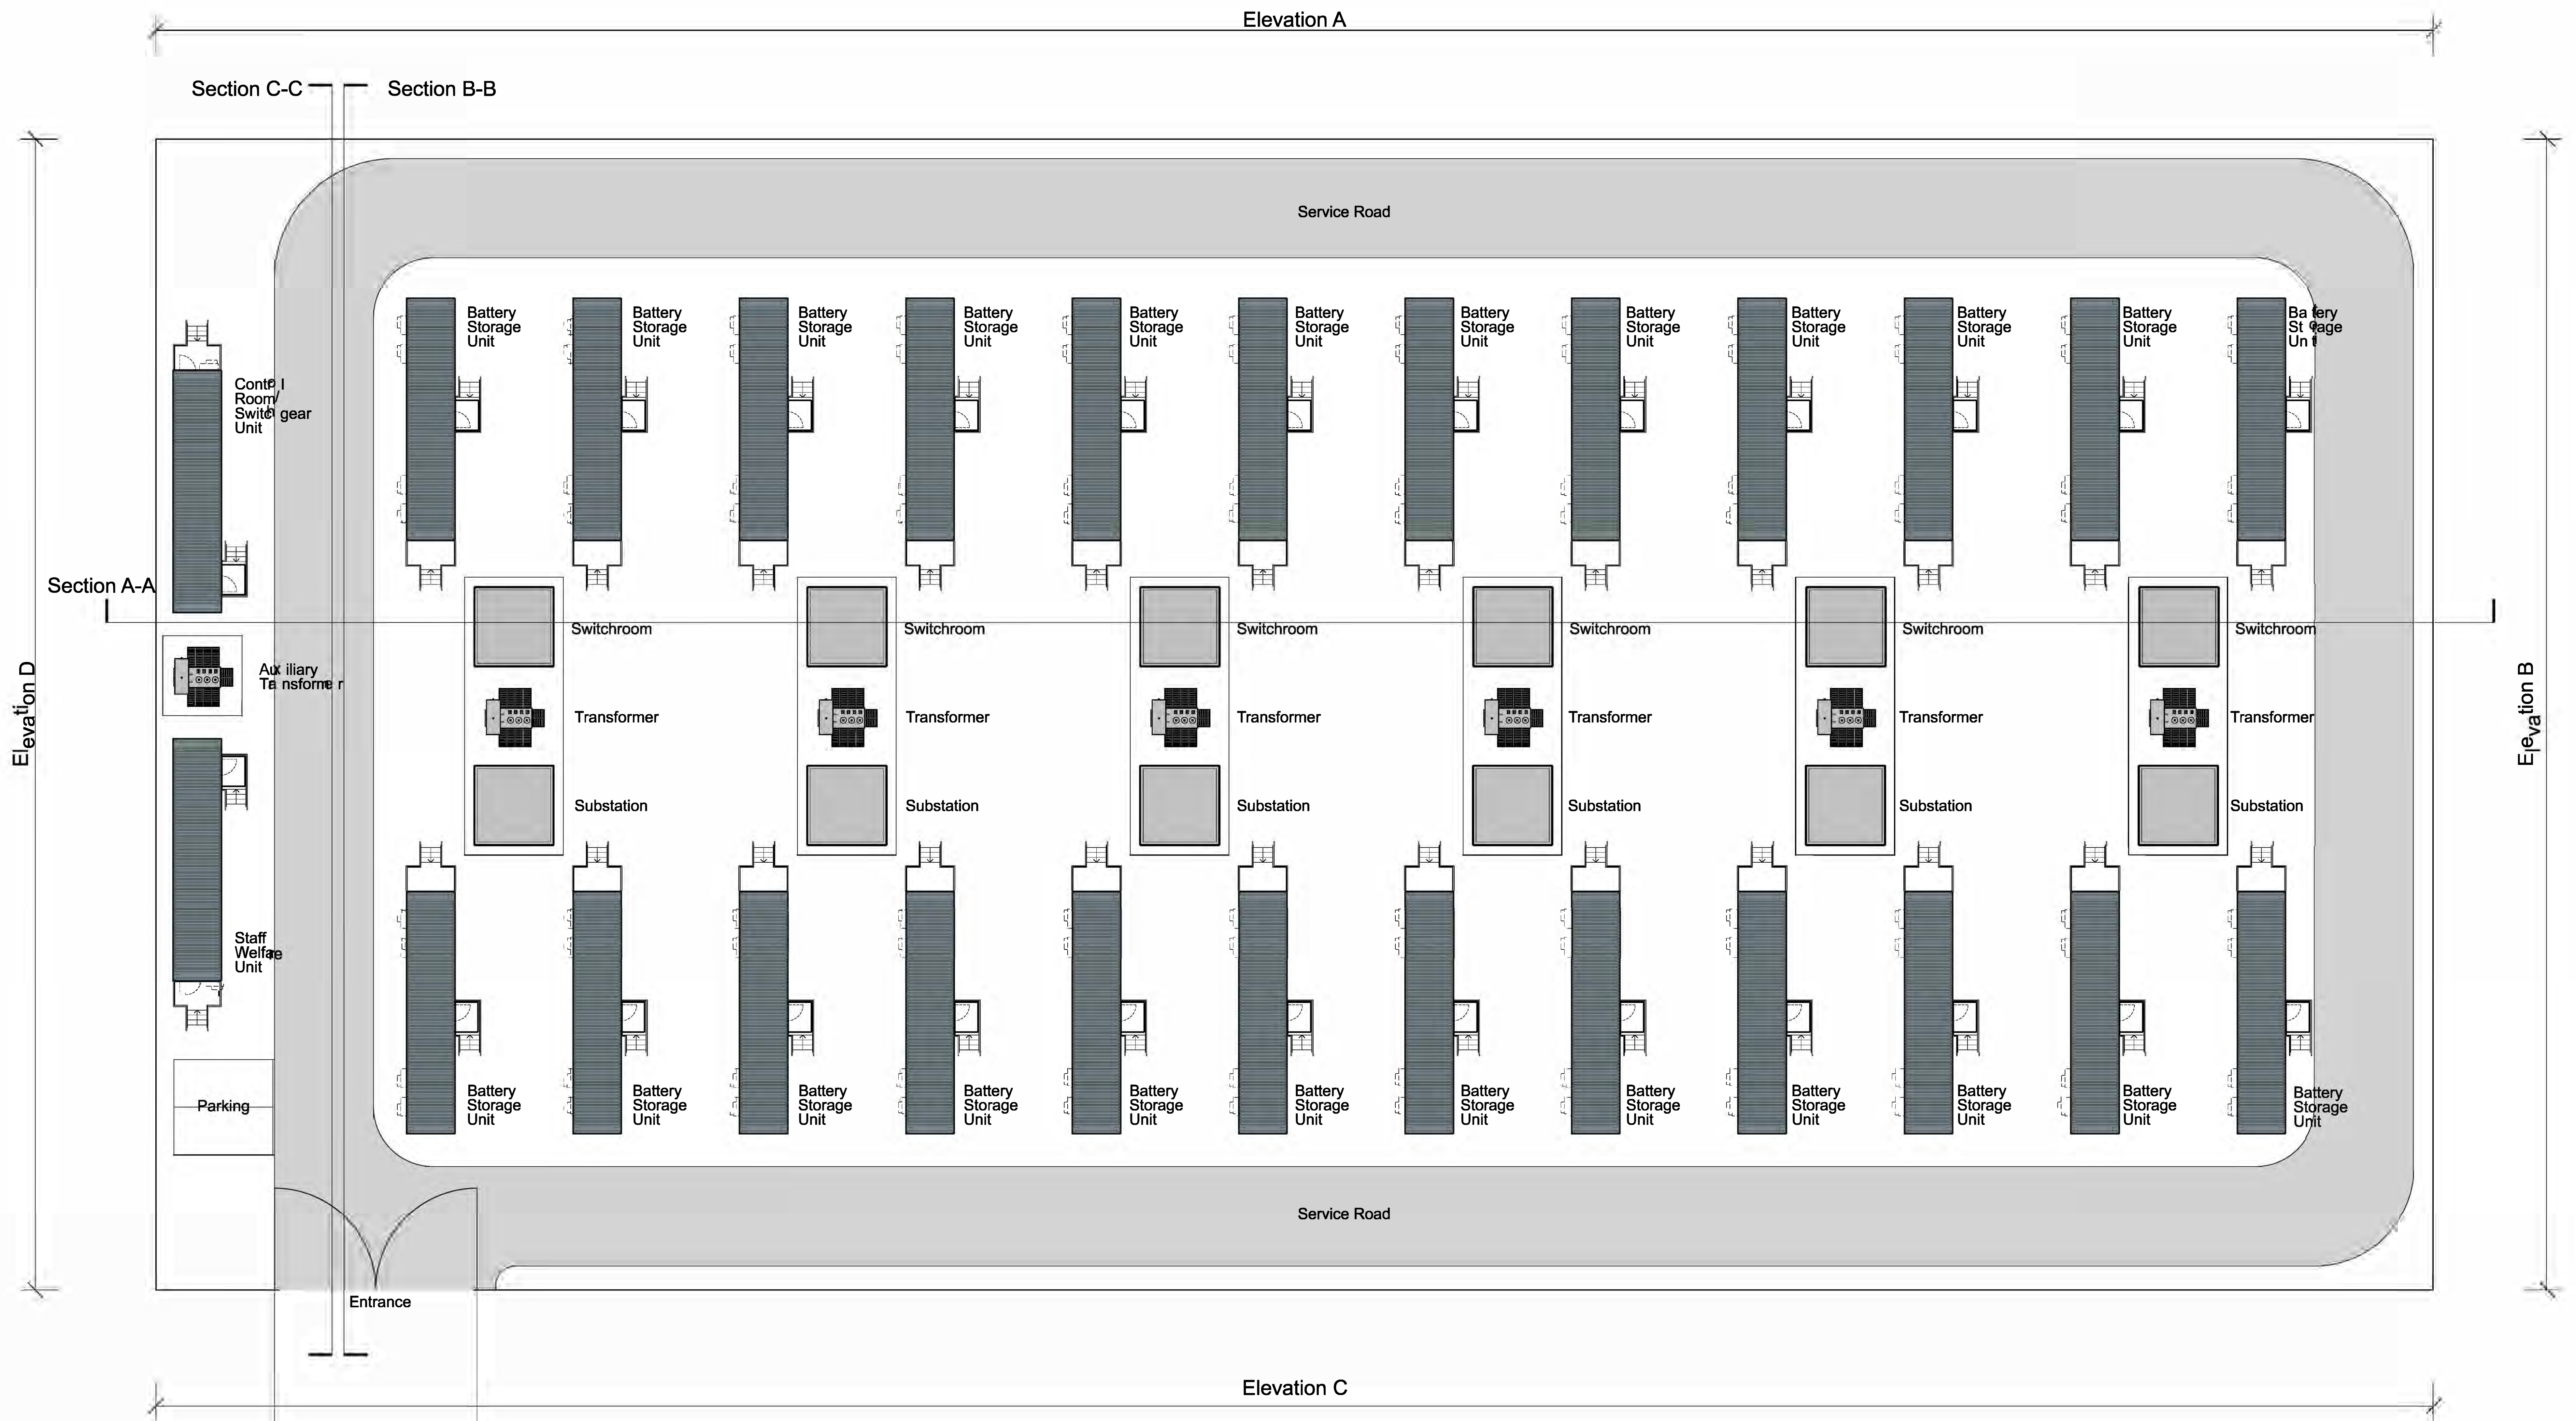

Battery Storage Area / Compound - Plan

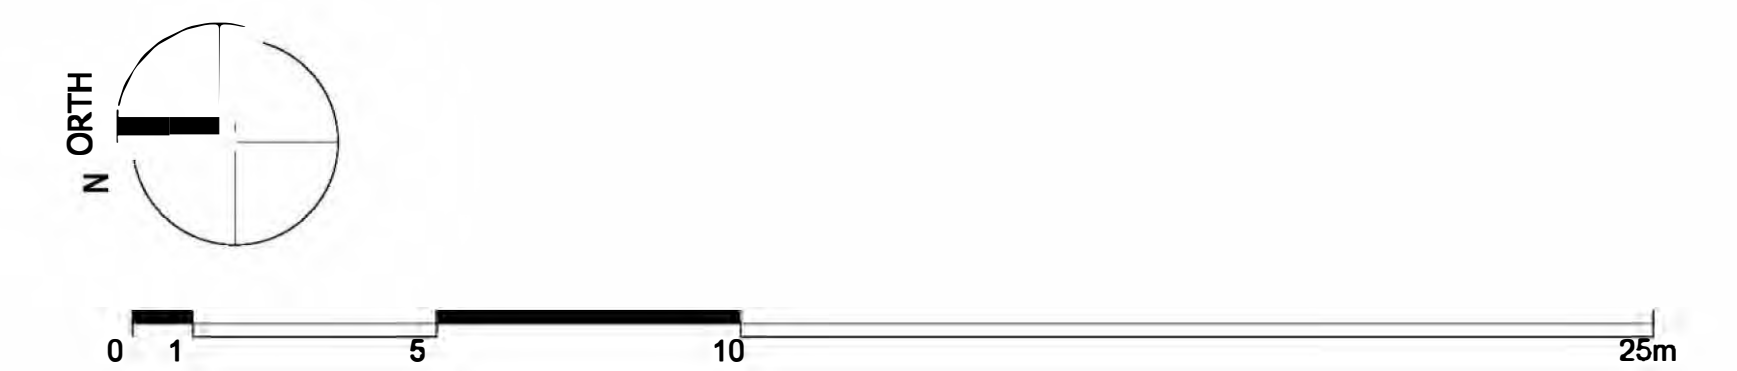

Planning Act 2008  
The Infrastructure Planning Regulations, Prescribed Forms and Procedure Regulations 2010  
Regulation 5(2)(b)  
© Crown copyright and database rights 2011. OS Licence 100015409

Site Datum Level  $+2.70m$  AOD


DCO Submission

Information

Client	NORTH LINCOLNSHIRE GREEN ENERGY PARK LTD
Consultant	Garry Stewart Design Associates Ltd
Project	NORTH LINCOLNSHIRE GREEN ENERGY PARK
Site Title	Indicative Floor Plans and Roof Plans Battery Storage - Plan Layout
Drawn/Designed By	GT
Checked By	GT
Approved By	CS
Scale	1:125
Planning Application No.	EN010116
Drawing No.	NLGEPS-GSDA-HR-RP-DR-A-154
Rev	PD

PD Issued For Planning  
Date: 08/09/2021  
Scale: 1:125  
Status of Drawing: PD



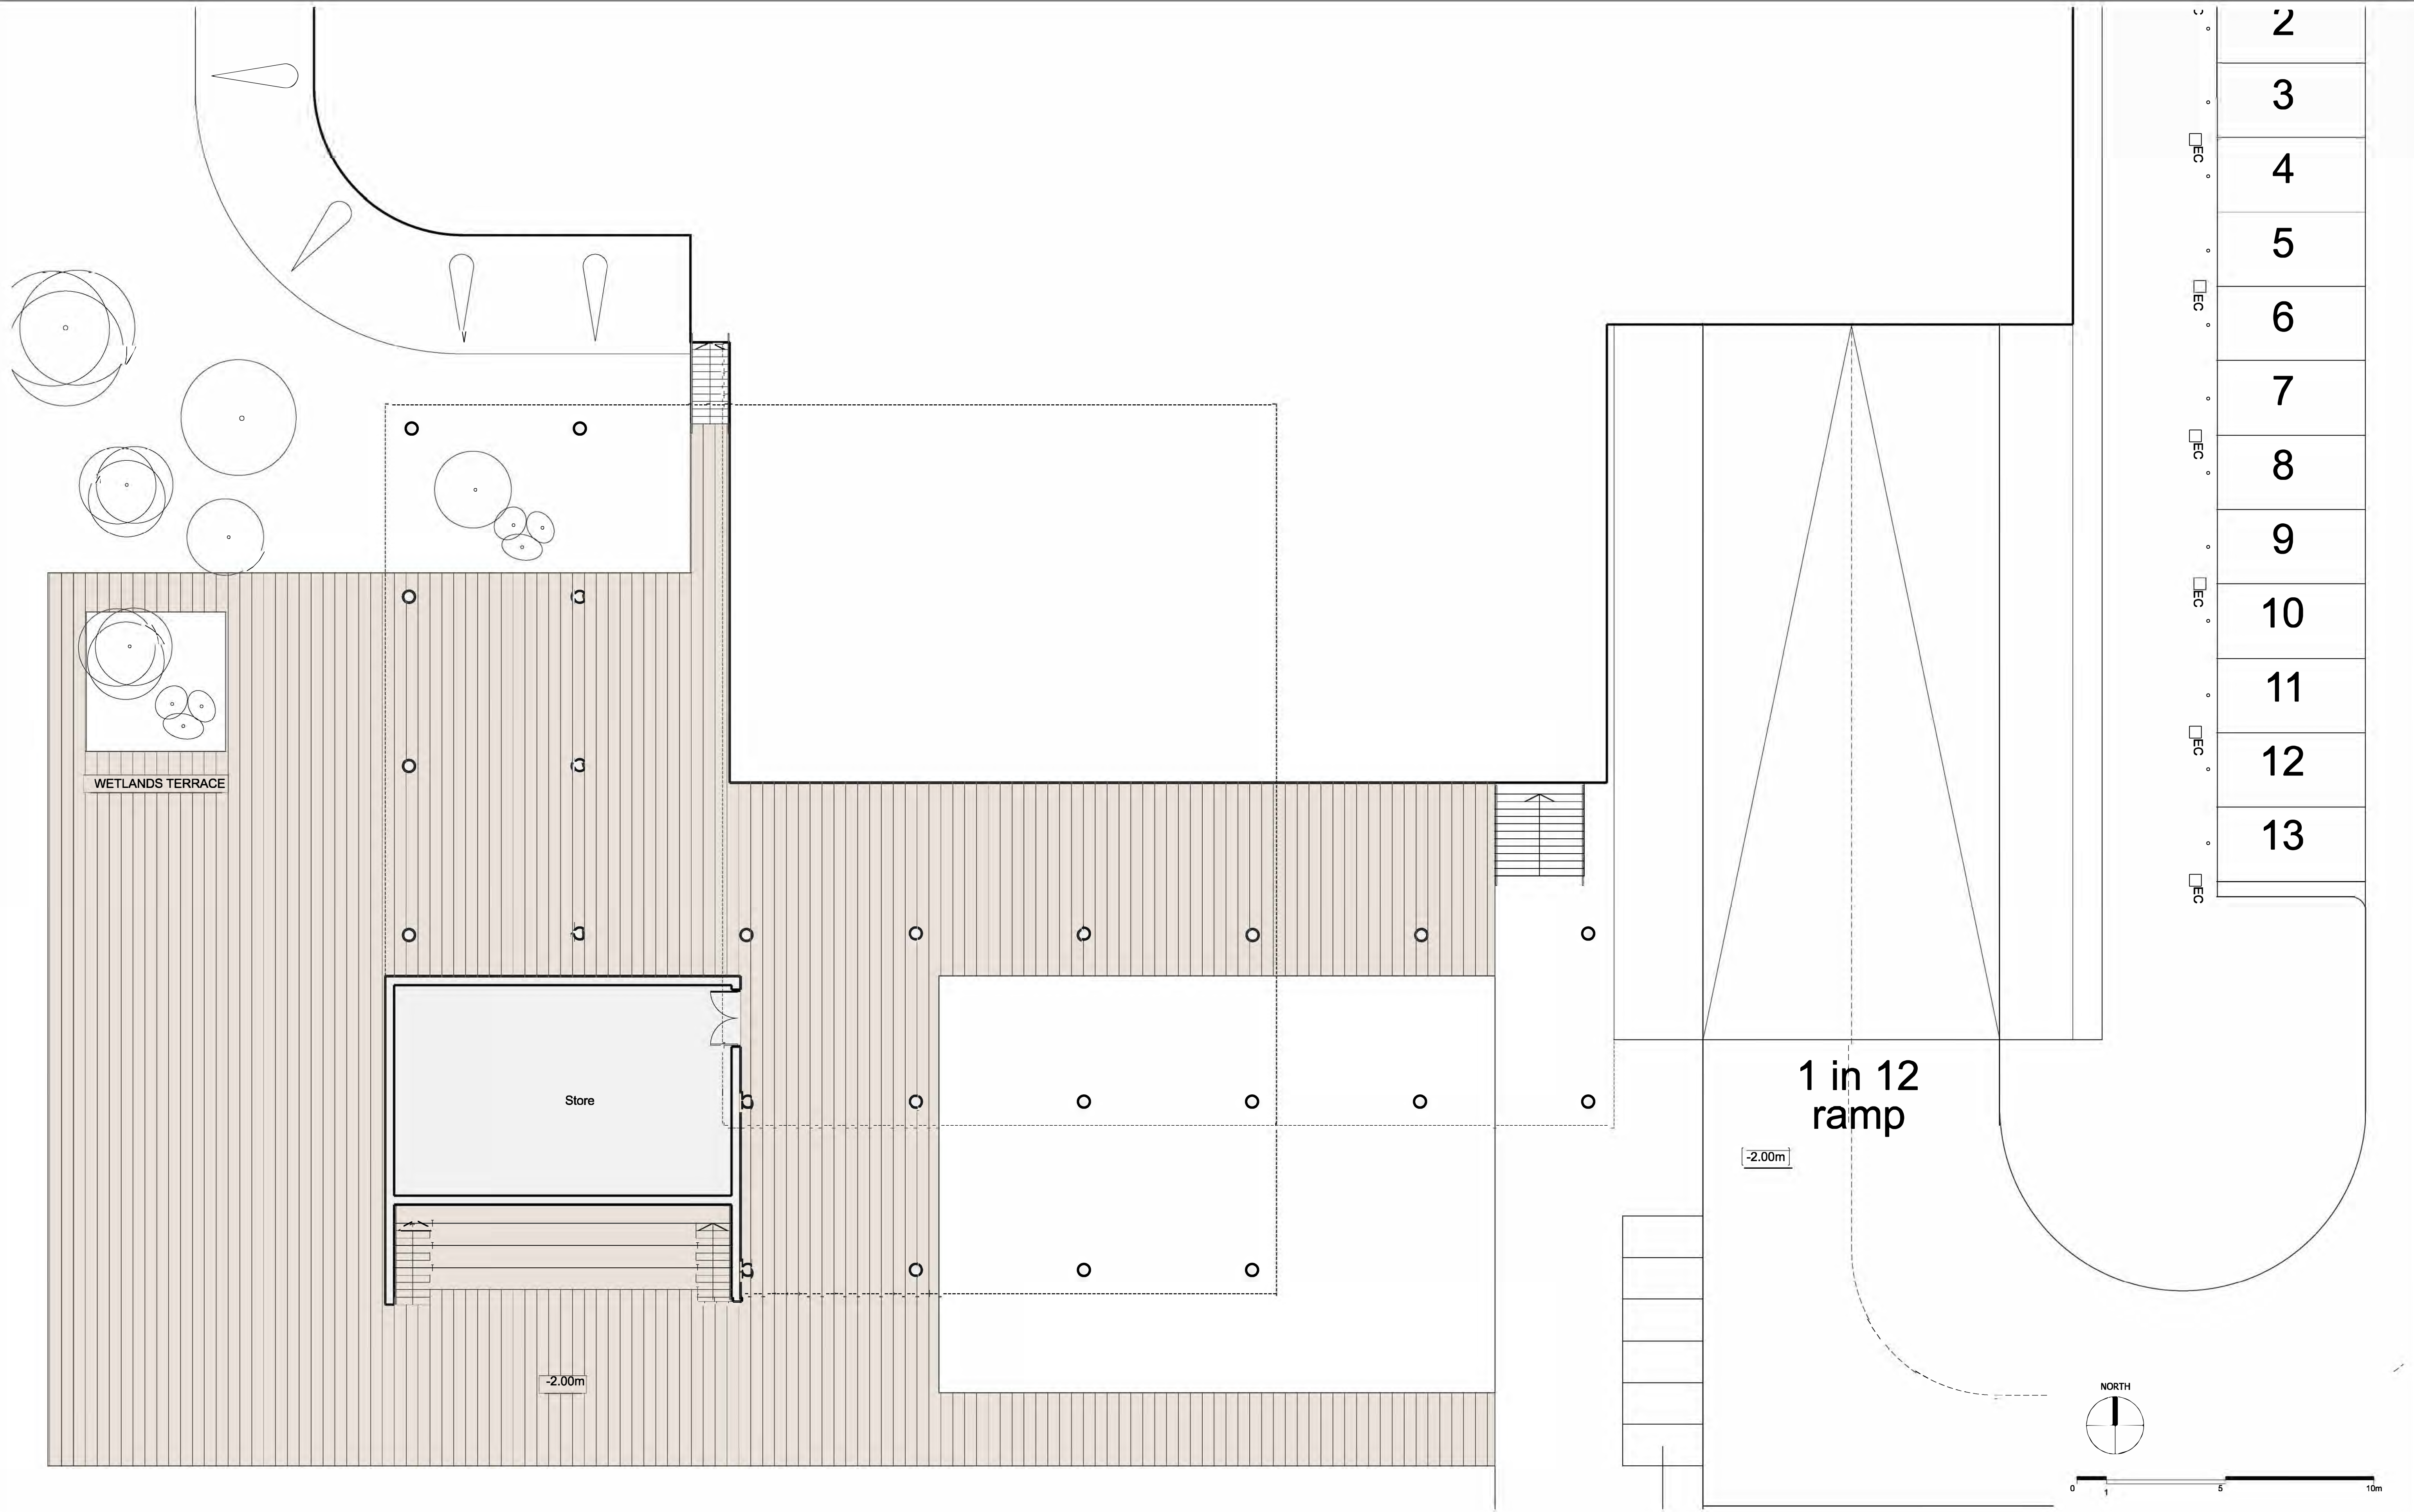

2
3
4
5
6
7
8
9
10
11
12
13

Planning Act 2008  
The Infrastructure Planning (Applications: Prescribed forms and Procedure) Regulations 2009  
Regulation 5(2)(c)

© Crown copyright and database rights 2021 OS Licence 100035409

Site Datum Level +5.10m AOD

P0 Issued For Planning 09/09/2021 GT GT GS

DCO Submission

Information

Client: **NORTH LINCOLNSHIRE GREEN ENERGY PARK**  
 Level 33, Euston Tower, 288 Euston Road, London, NW1 3DP

LD&DESIGN GS&A FICHTNER  
 ERM

BURO HAPFOLD northern planners bowland ecology


Client: **NORTH LINCOLNSHIRE GREEN ENERGY PARK LTD**  
 Consultant: **Garry Stewart Design Associates Ltd**  
 Project: **NORTH LINCOLNSHIRE GREEN ENERGY PARK**  
 Indicative Floor Plans and Roof Plans  
 Visitor Centre - Lower Ground Floor Layout -2.00m

Drawn/Designed By: GT  
 Checked By: GT  
 Approved By: GS

Planning Inspectorate No. **EN010116**  
 Scale@1: **1:100**  
 Drawing No: **NLGEP-GSDA-VC-LGF-DR-A-160**

Rev P0



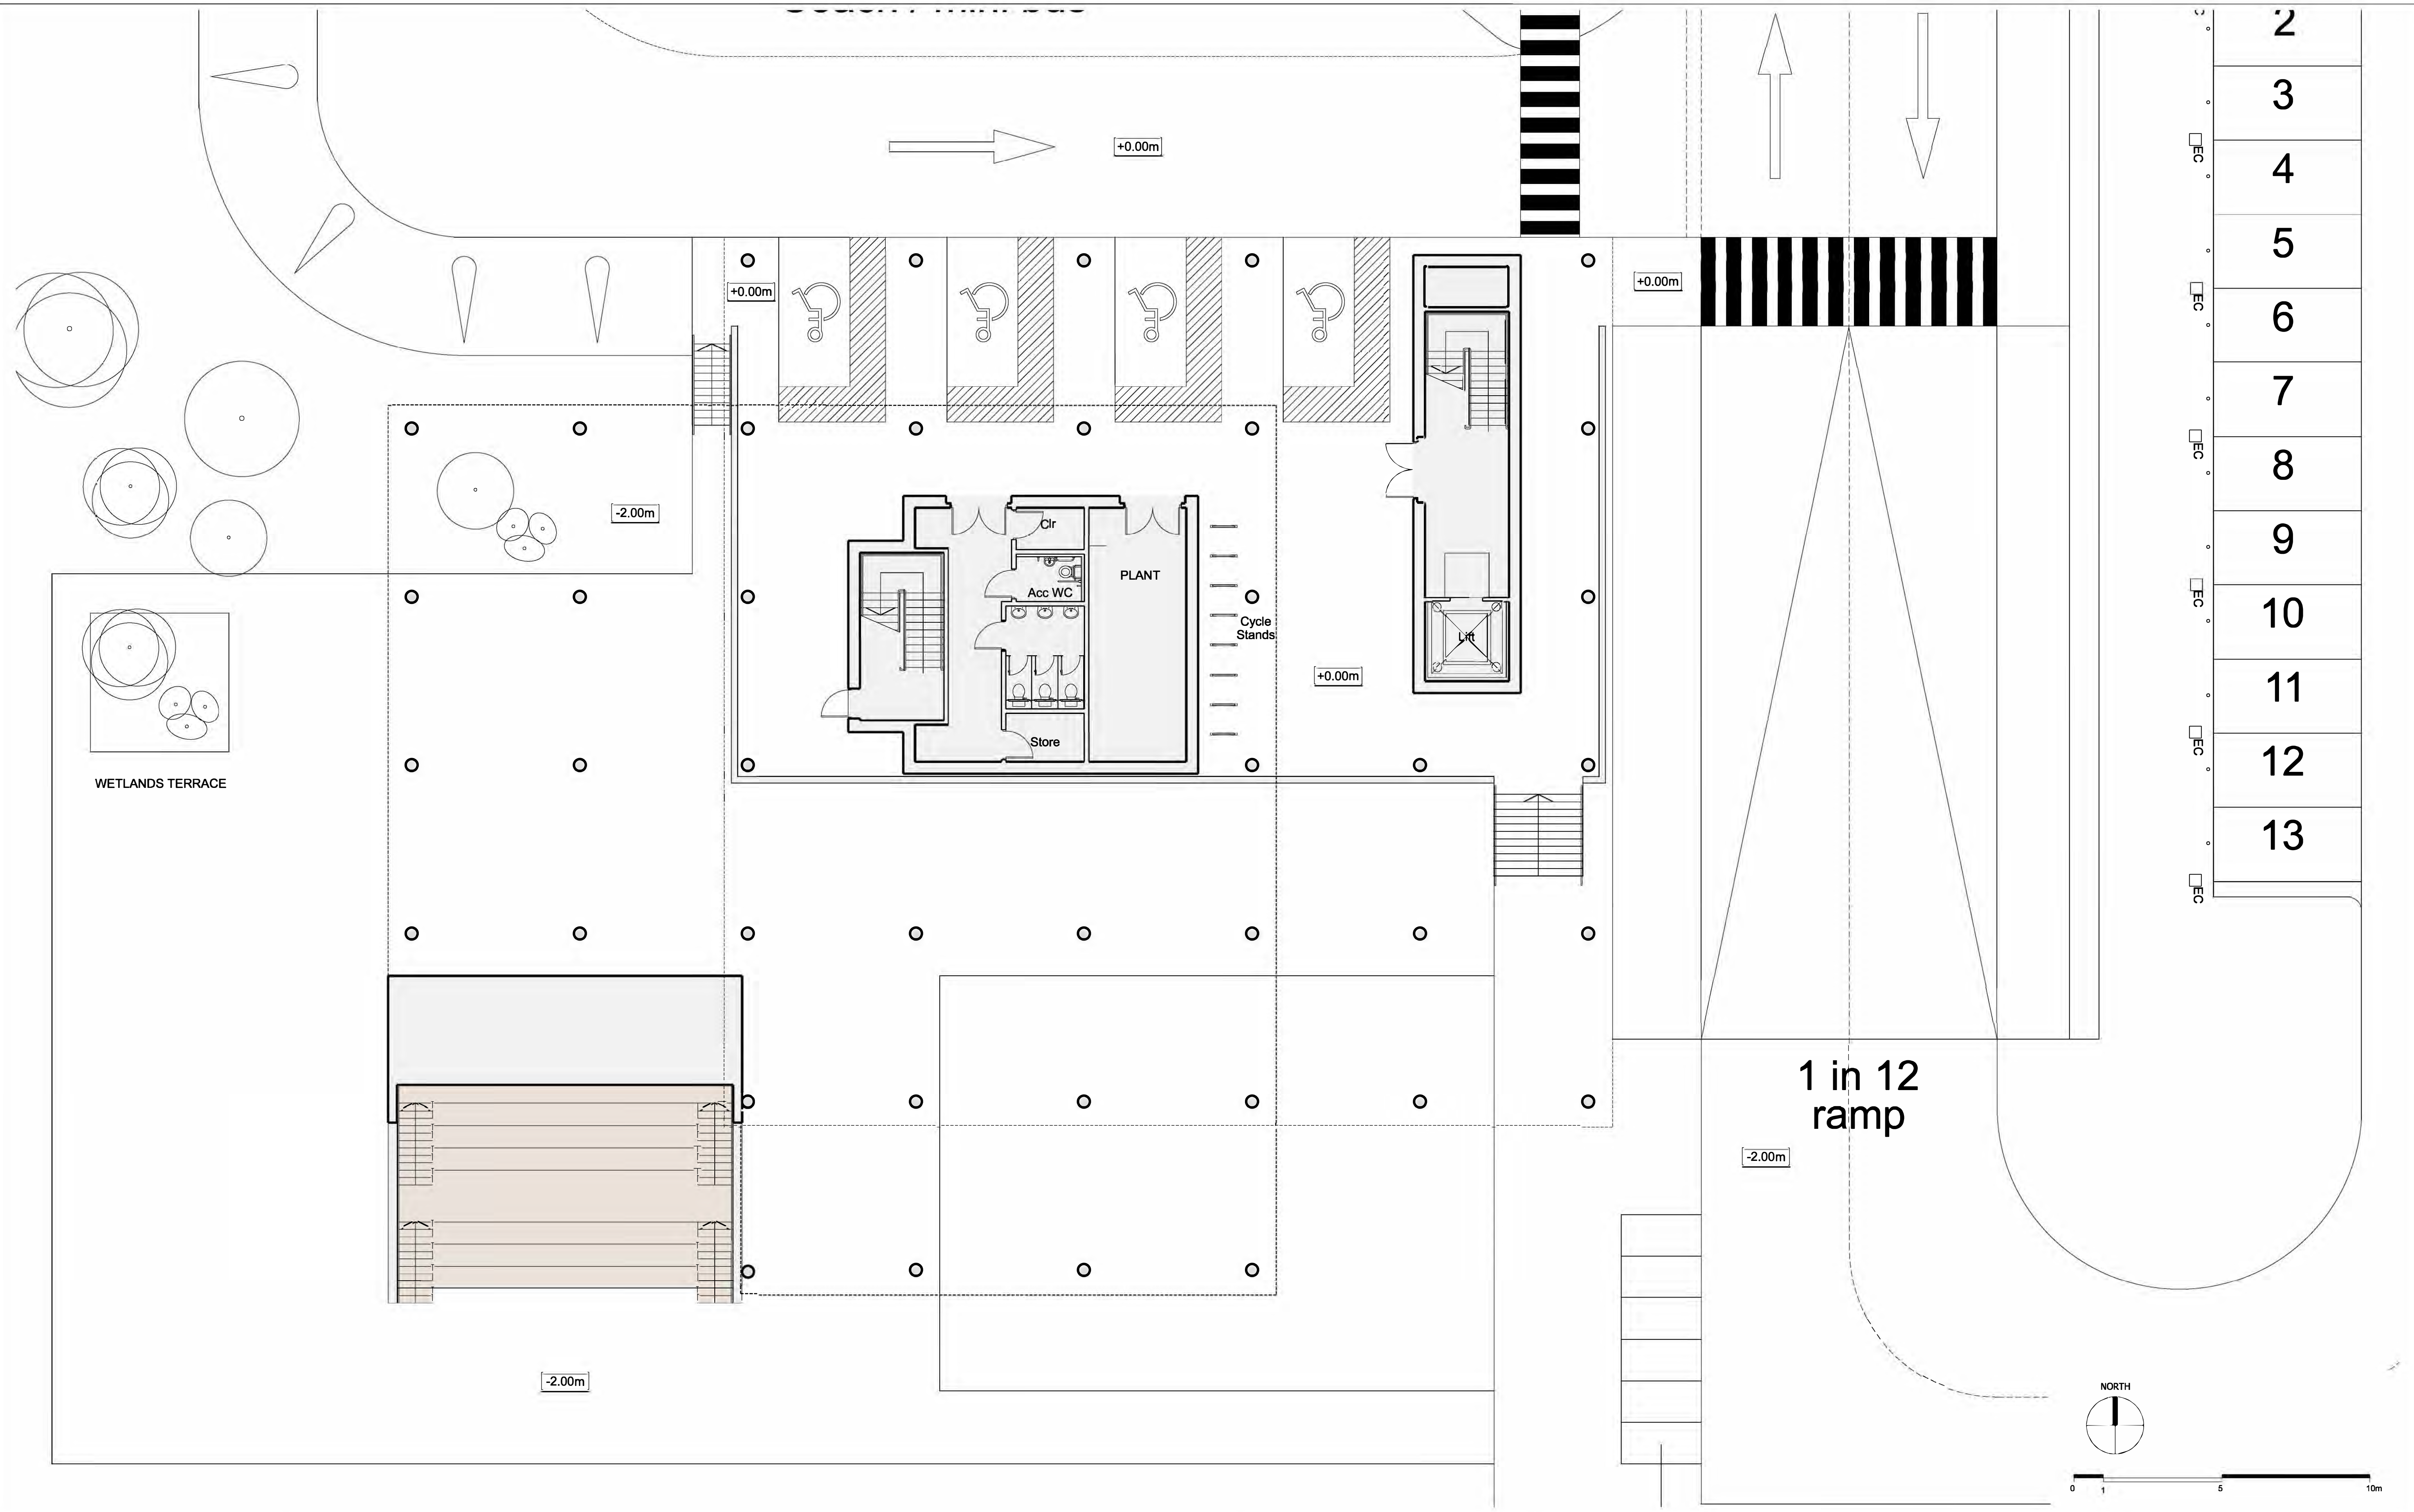

Planning Act 2008  
The Infrastructure Planning (Applications: Prescribed forms and Procedure) Regulations 2009  
Regulation 5(2)(c)

© Crown copyright and database rights 2021 OS Licence 100035409

Site Datum Level **+5.10m AOD**

**DCO Submission**

Information

Rev	Description	Date	Iss'd	Rev'd	App'd	Status of Drawing
P0	Issued For Planning	09/09/2021	GT	GT	GS	

Client

**NORTH LINCOLNSHIRE GREEN ENERGY PARK LTD**  
Level 33, Euston Tower, 288 Euston Road, London, NW1 3DP

Consultant  
**Garry Stewart Design Associates Ltd**

Project  
**NORTH LINCOLNSHIRE GREEN ENERGY PARK**

Project Title  
**Indicative Floor Plans and Roof Plans Visitor Centre - Ground Floor Layout +0.00**

Drawn/Designed By: GT  
Checked By: GT  
Approved By: GS

Planning Inspectorate No: **EN010116**  
Scale@A1: **1:100**

Drawing No: **NLGEP-GSDA-VC-GF-DR-A-161**

Rev **P0**

Client

**NORTH LINCOLNSHIRE GREEN ENERGY PARK LTD**  
Level 33, Euston Tower, 288 Euston Road, London, NW1 3DP

Consultant  
**Garry Stewart Design Associates Ltd**

Project  
**NORTH LINCOLNSHIRE GREEN ENERGY PARK**

Project Title  
**Indicative Floor Plans and Roof Plans Visitor Centre - Ground Floor Layout +0.00**



Drawn/Designed By: GT  
Checked By: GT  
Approved By: GS

Planning Inspectorate No: **EN010116**  
Scale@A1: **1:100**

Drawing No: **NLGEP-GSDA-VC-GF-DR-A-161**

Rev **P0**



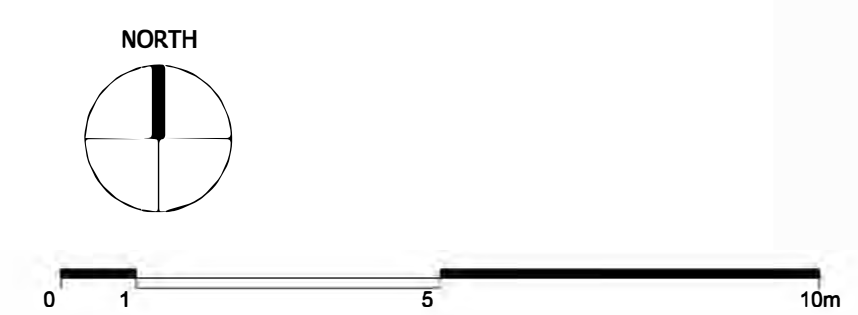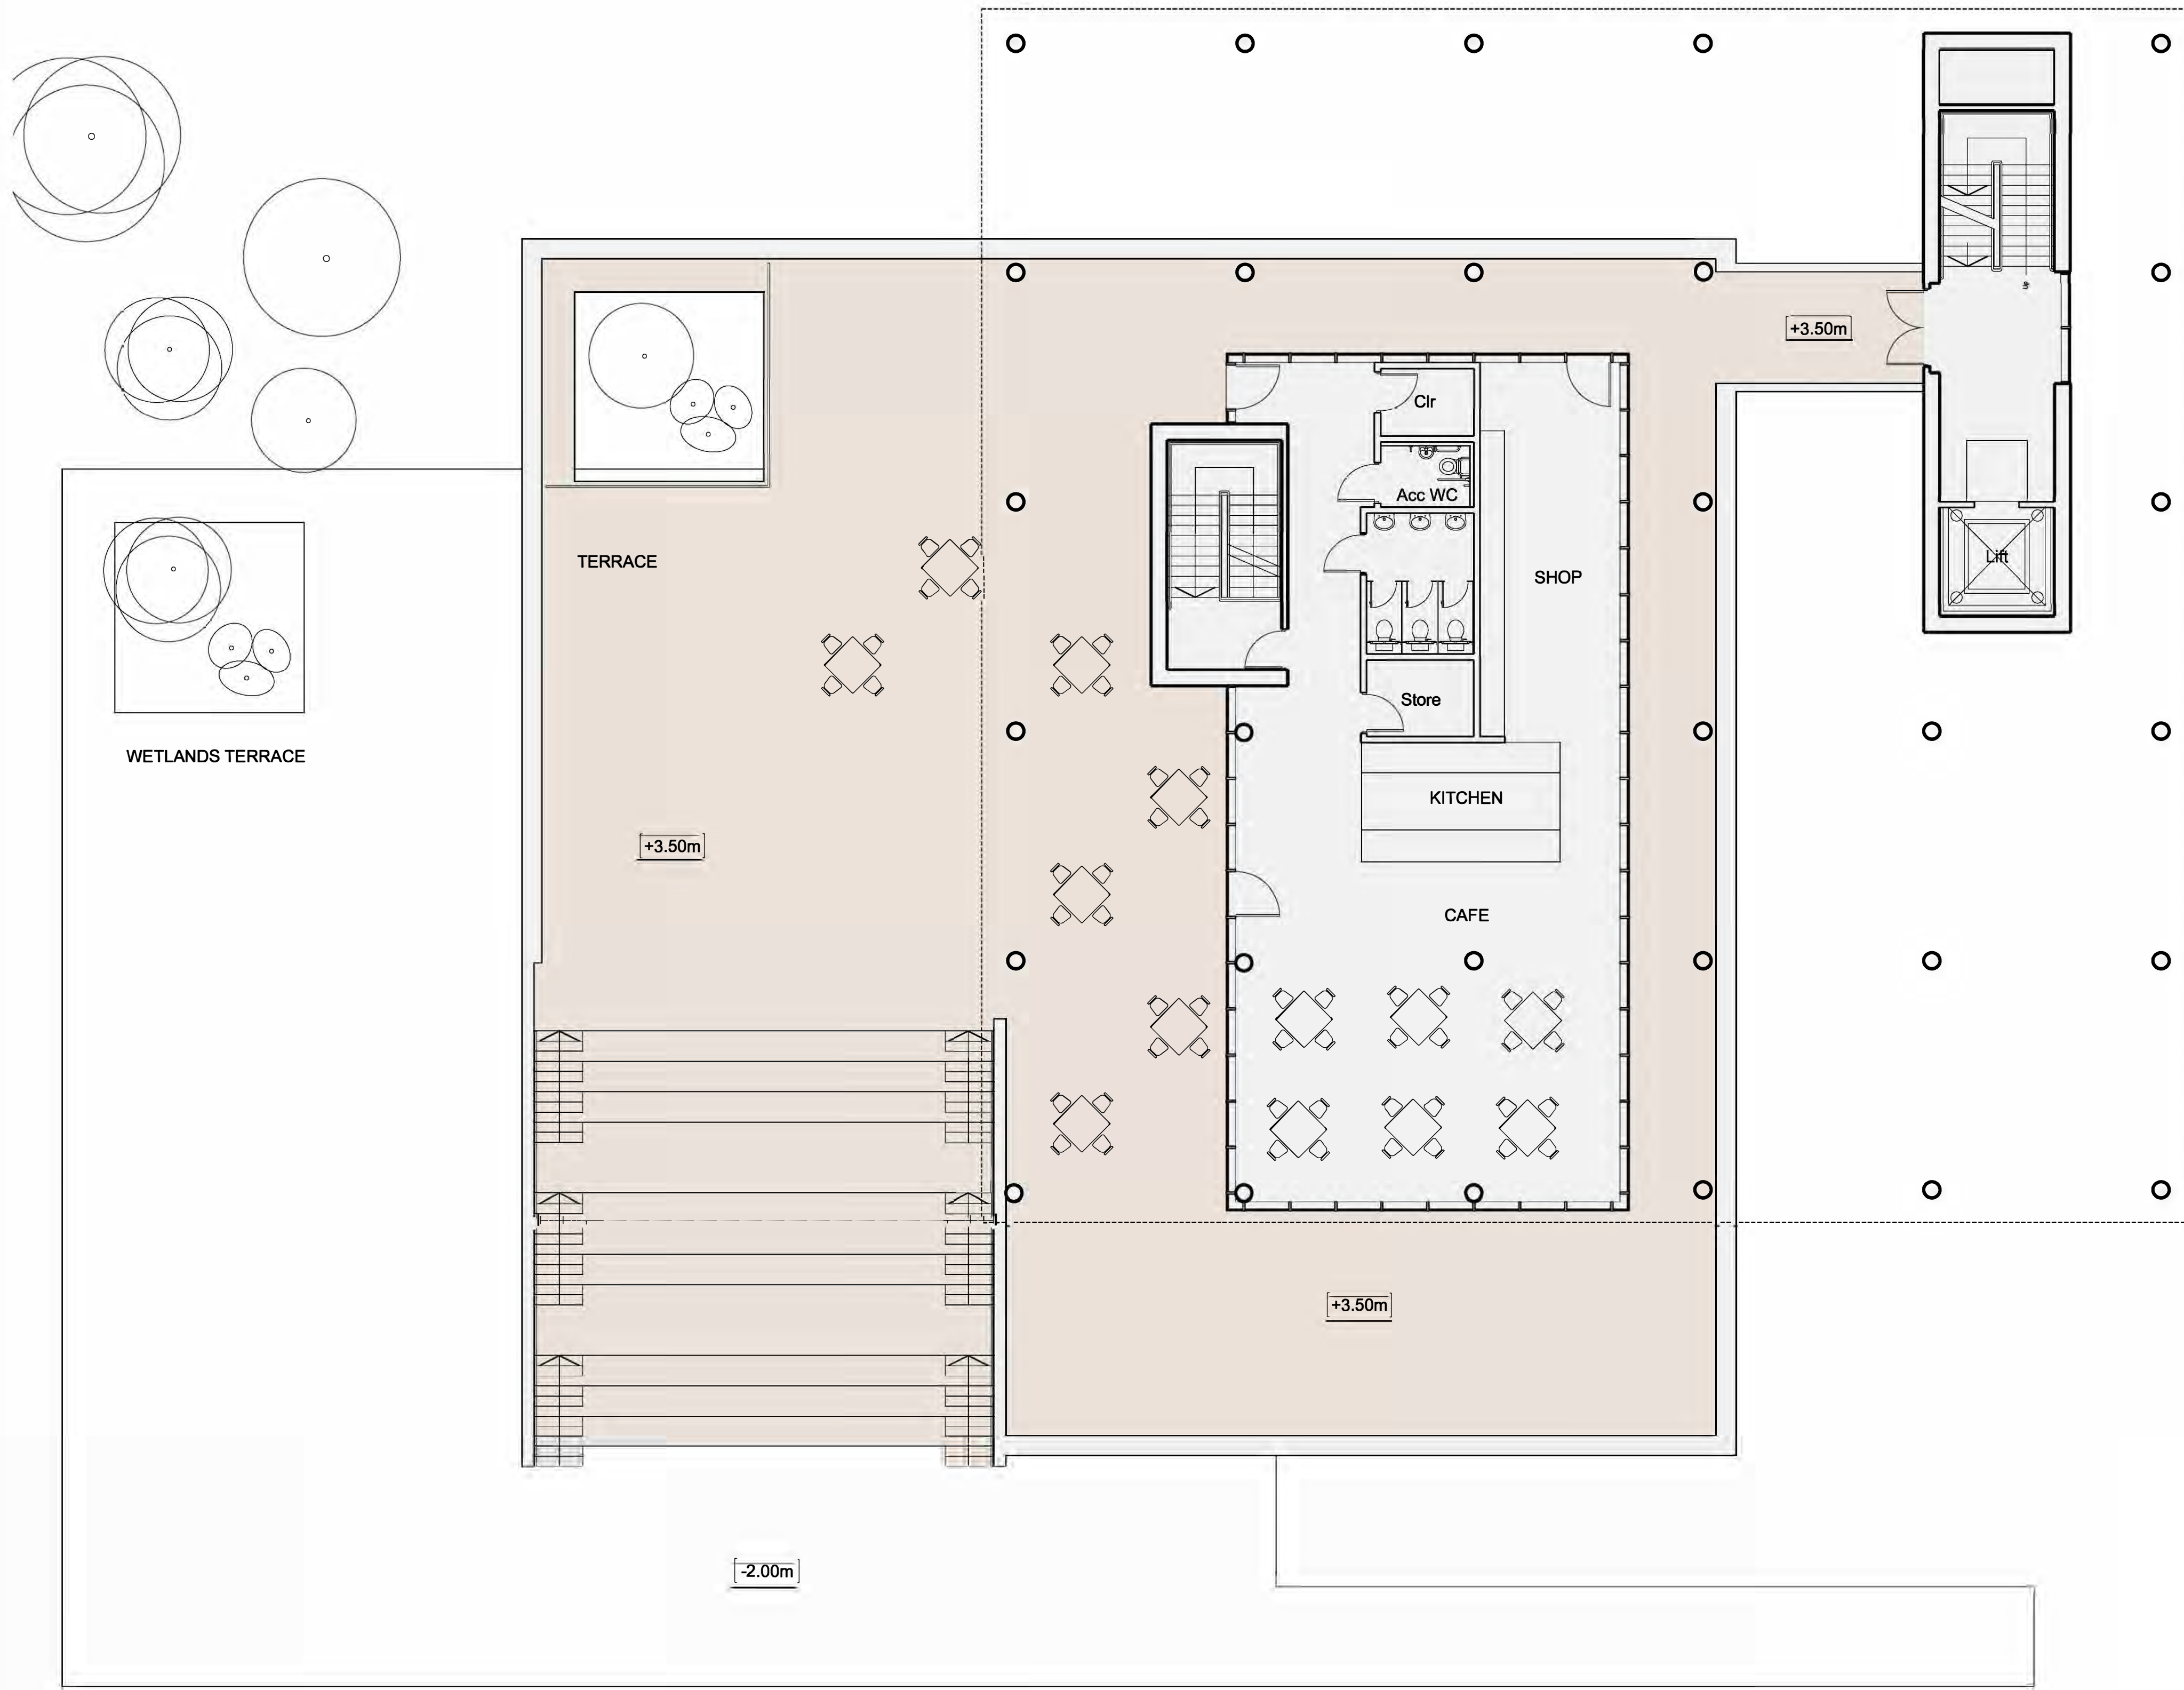

Planning Act 2008  
The Infrastructure Planning (Applications: Prescribed forms and Procedure) Regulations 2009  
Regulation 5(2)(c)  
© Crown copyright and database rights 2021 OS Licence 100035409

Site Datum Level **+5.10m AOD**

P0	Issued For Planning	09/09/2021	GT	GT	GS
Rev	Description	Date	Iss'd	Rev'd	App'd

**DCO Submission**


**Information**

Client  
  
 Level 33, Euston Tower, 288 Euston Road, London, NW1 3DP

Client **NORTH LINCOLNSHIRE GREEN ENERGY PARK LTD**  
 Consultant **Garry Stewart Design Associates Ltd**  
 Project **NORTH LINCOLNSHIRE GREEN ENERGY PARK**  
 Dwg Title **Indicative Floor Plans and Roof Plans Visitor Centre - First Floor Layout +3.50m**  
 Drawn/Designed By: GT  
 Checked By: GT  
 Approved By: GS  
 Drawing No: **NLGP-GSDA-VC-01-DR-A-162**

Planning Inspectorate No. **EN010116**  
 Scale: A1  
 1:100  
 Rev P0



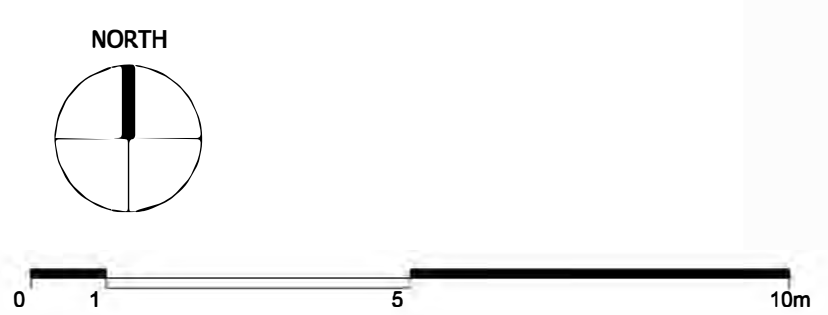

Planning Act 2008  
The Infrastructure Planning (Applications: Prescribed forms and Procedure) Regulations 2009  
Regulation 5(2)(c)  
© Crown copyright and database rights 2021 OS Licence 100035409

Site Datum Level **+5.10m AOD**

P0	Issued For Planning	09/09/2021	GT	GT	GS
Rev	Description	Date	Iss'd	Rev'd	App'd

**DCO Submission**



**Information**

Client  
  
 Level 33, Euston Tower, 288 Euston Road, London, NW1 3DP

Client **NORTH LINCOLNSHIRE GREEN ENERGY PARK LTD**  
 Consultant **Garry Stewart Design Associates Ltd**  
 Project **NORTH LINCOLNSHIRE GREEN ENERGY PARK**  
 Dwg Title **Indicative Floor Plans and Roof Plans Visitor Centre - Second Floor Layout +7.00m**  
 Drawn/Designed By: GT  
 Checked By: GT  
 Approved By: GS  
 Drawing No: **NLGEP-GSDA-VC-02-DR-A-163**

Planning Inspectorate No. **EN010116**  
 Scale: **1:100**  
 Rev **P0**



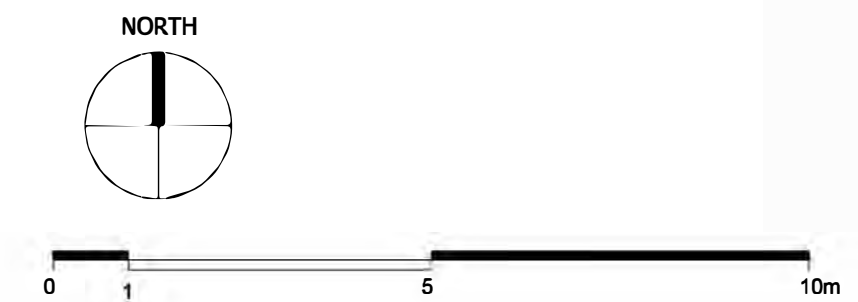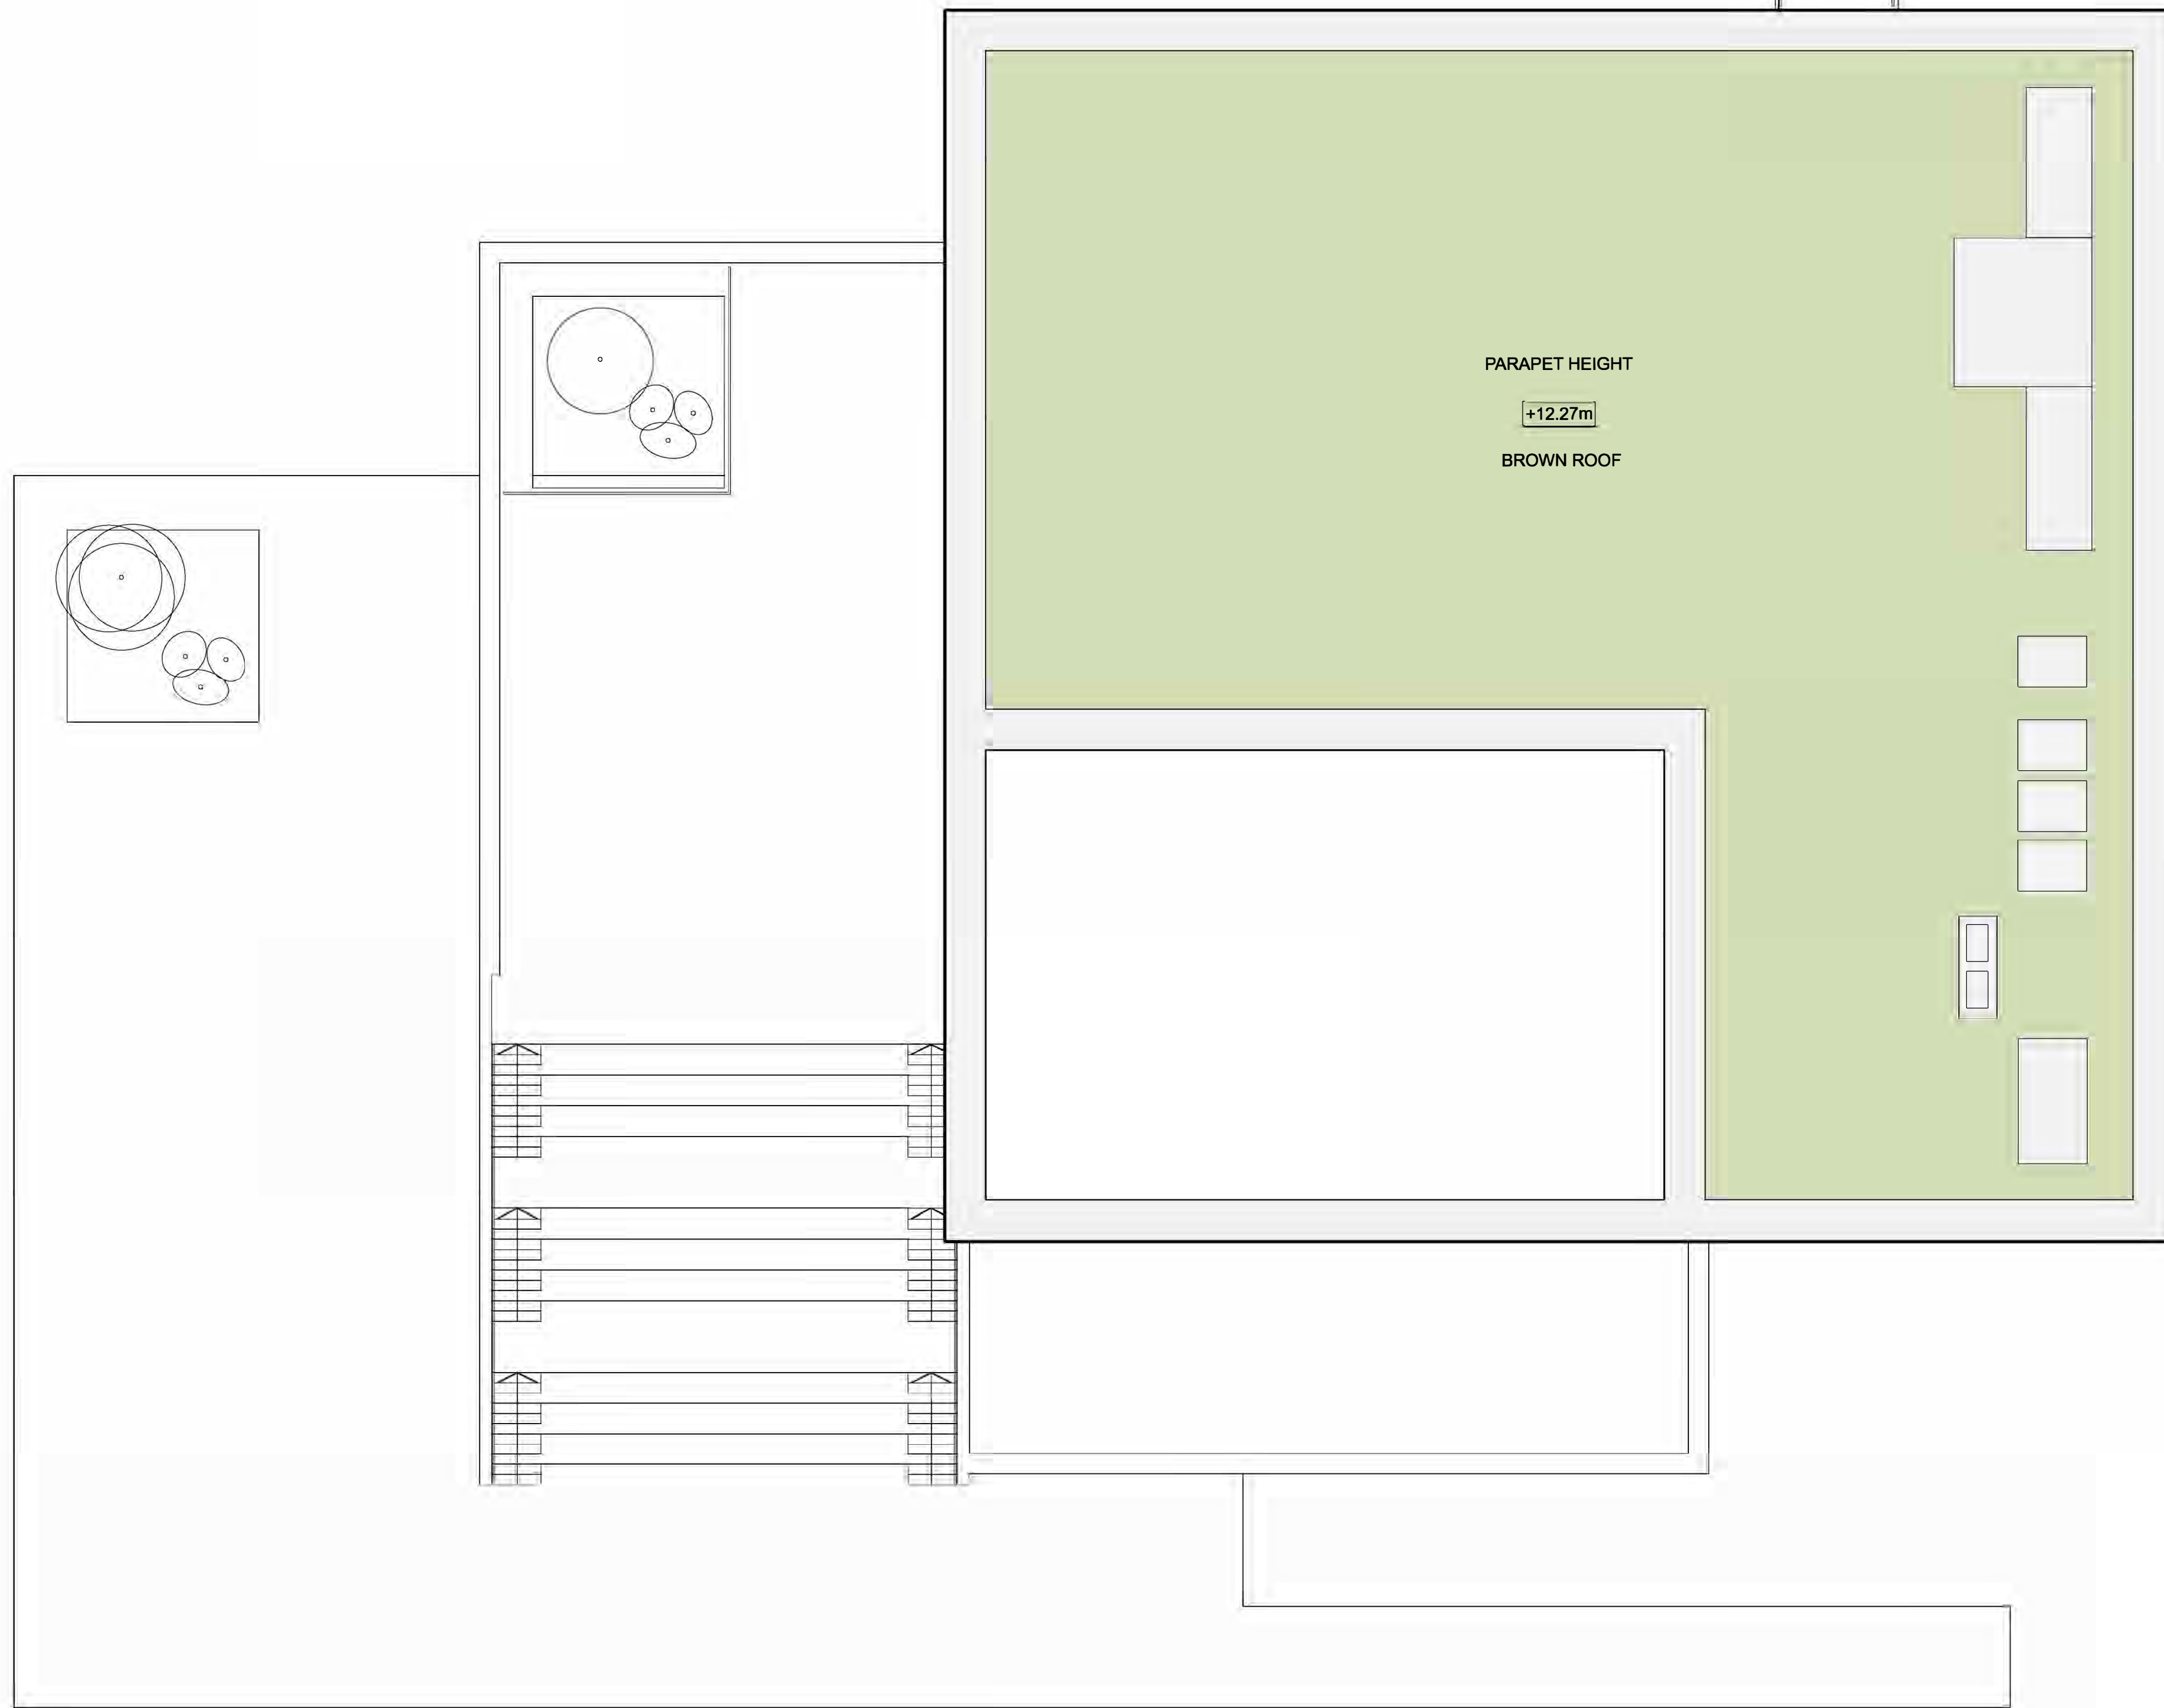

Planning Act 2008  
The Infrastructure Planning (Applications: Prescribed forms and Procedure) Regulations 2009  
Regulation 5(2)(c)

© Crown copyright and database rights 2021 OS Licence 100035409

Site Datum Level **+5.10m AOD**

DCO Submission

Information

Client

Level 33, Euston Tower, 288 Euston Road, London, NW1 3DP

Client **NORTH LINCOLNSHIRE GREEN ENERGY PARK LTD**  
 Consultant **Garry Stewart Design Associates Ltd**  
 Project **NORTH LINCOLNSHIRE GREEN ENERGY PARK**  
 Dwg Title **Indicative Floor Plans and Roof Plans Visitor Centre - Roof Plan**


Drawn/Designed By: GT  
 Checked By: GT  
 Approved By: GS  
 Drawing No: **NLGEP-GSDA-VC-RP-DR-A-164**

Planning Inspectorate No. **EN010116**  
 Scale@A1 **1:100**

Rev P0

Rev	Description	Date	Iss'd	Rev'd	App'd	Status of Drawing
P0	Issued For Planning	09/09/2021	GT	GT	GS	



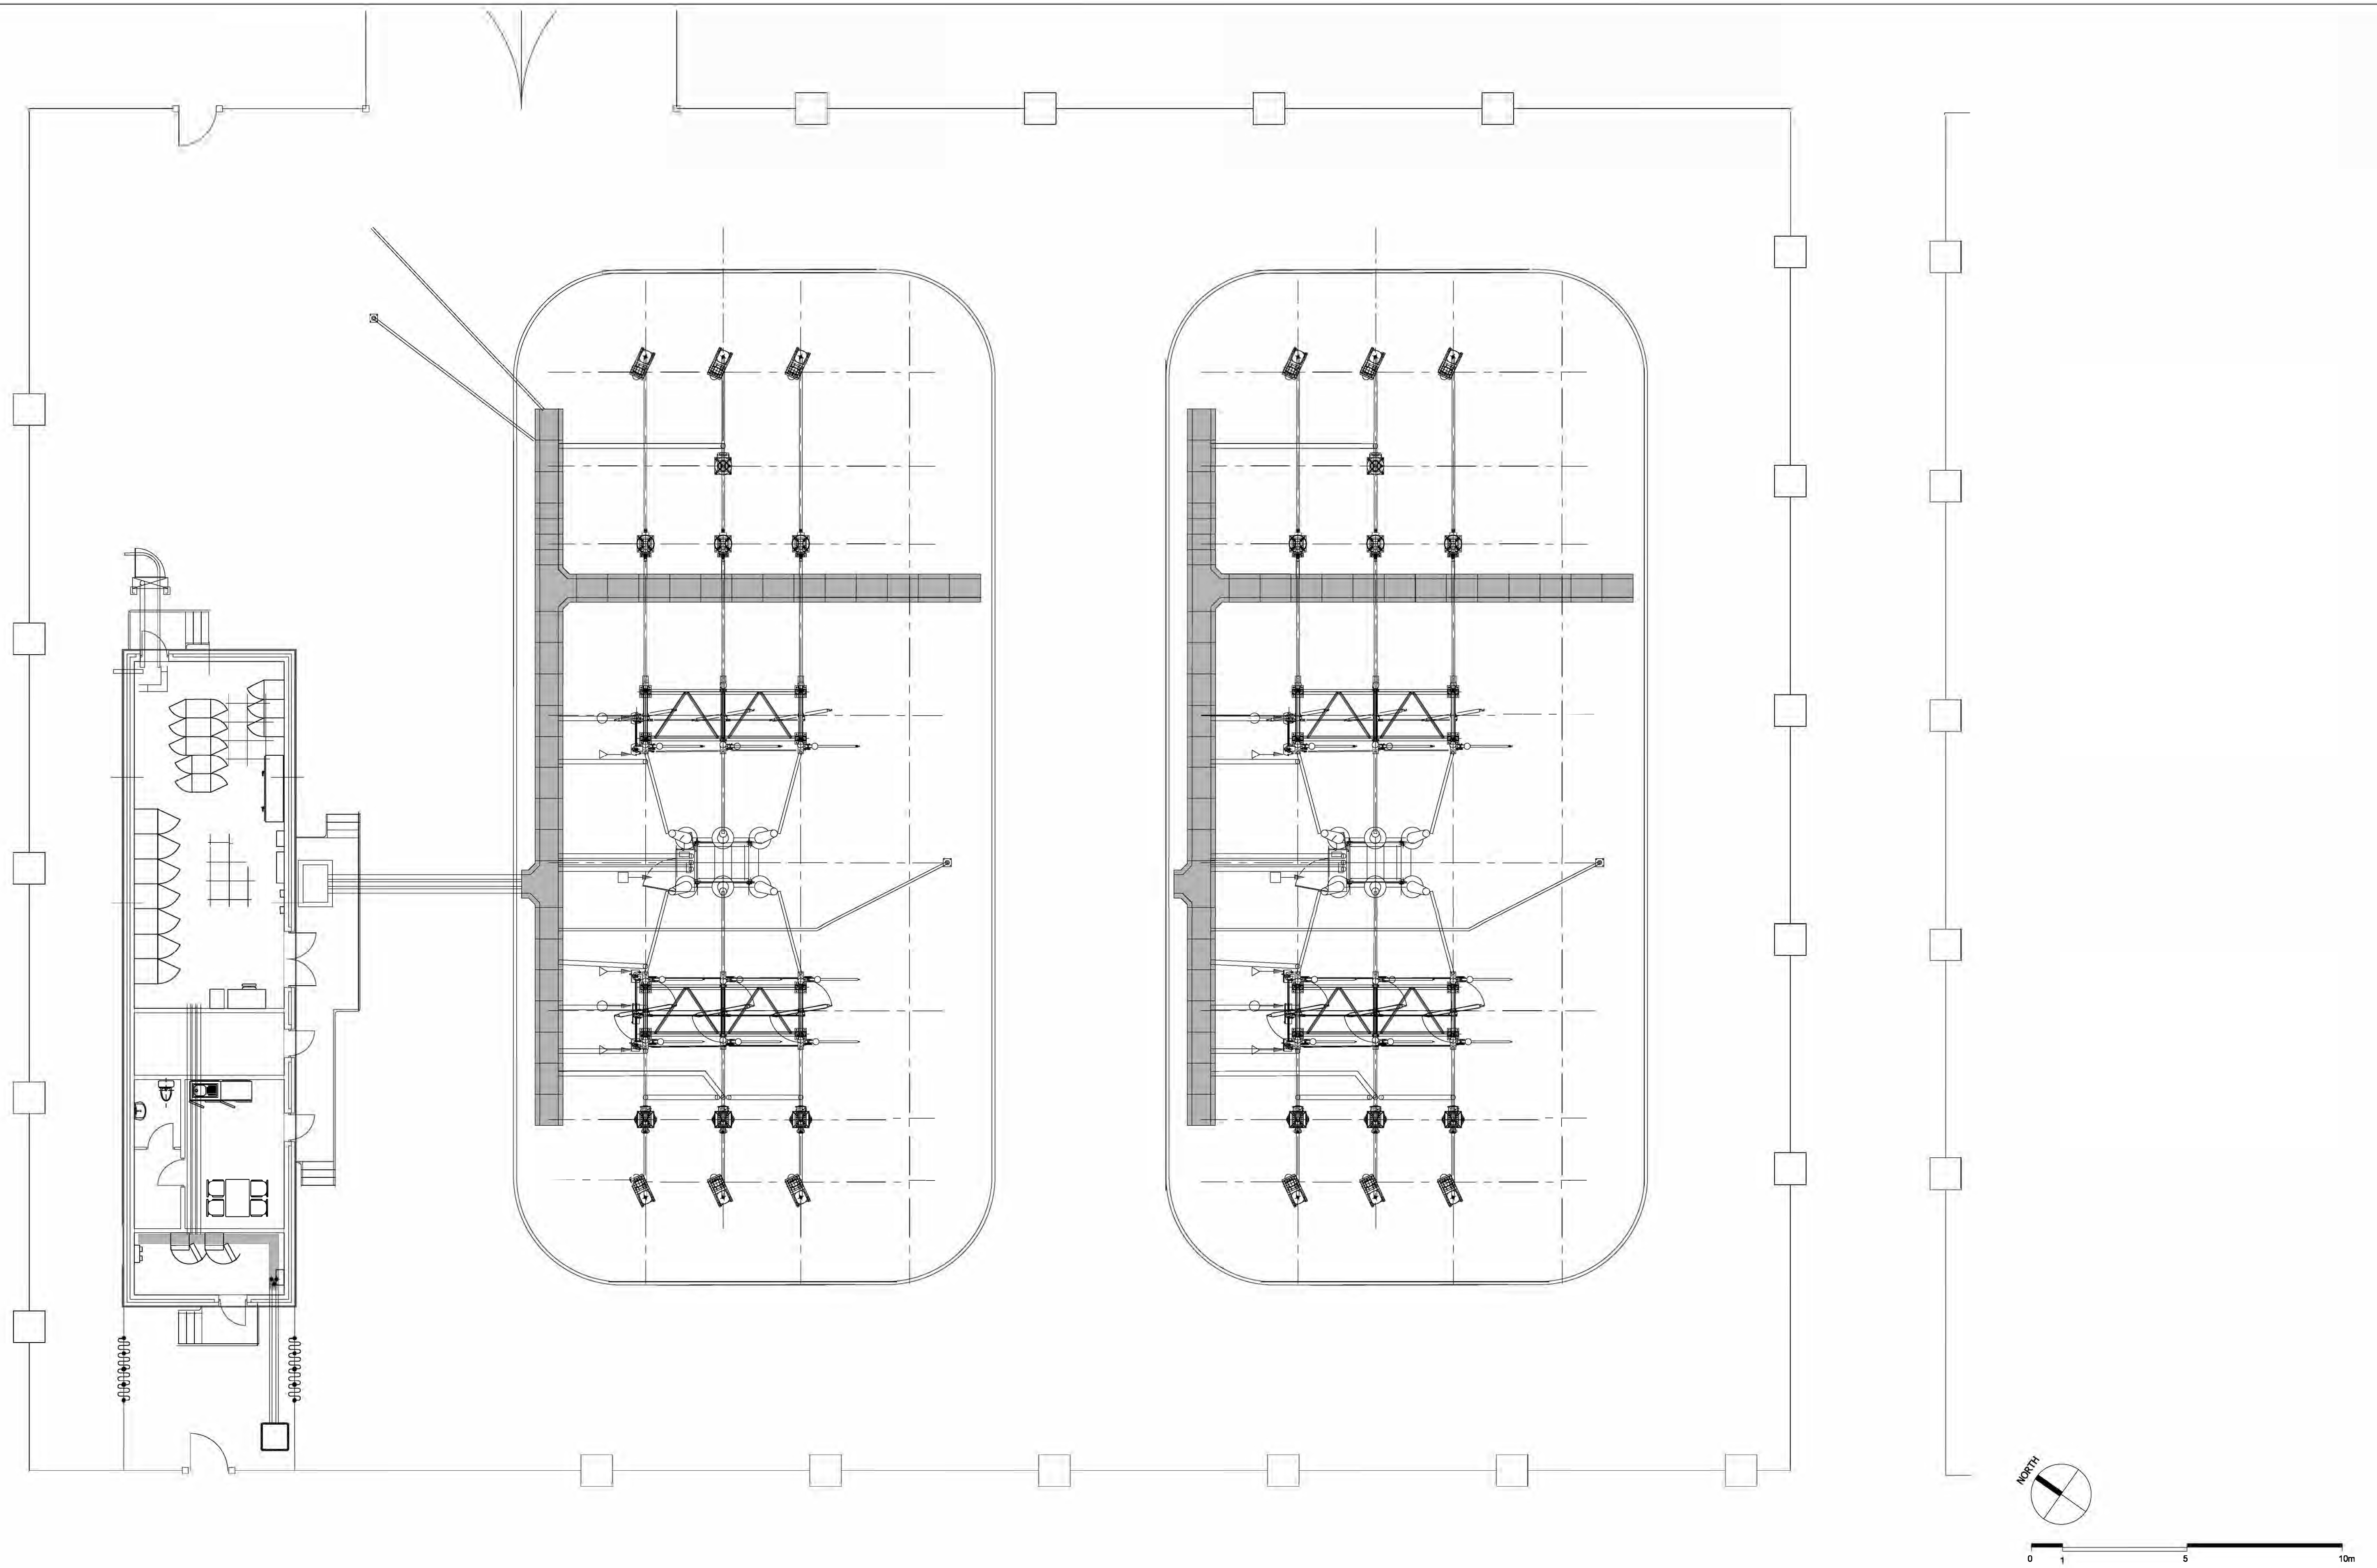

Planning Act 2008  
The Infrastructure Planning (Applications: Prescribed forms and Procedure) Regulations 2009  
Regulation 5(2)(e)

© Crown copyright and database rights 2021 OS Licence 100035409

Site Datum Level **+4.59m AOD**

**DCO Submission**

**Information**

Rev	Description	Date	Iss'd	Rev'd	App'd	Status of Drawing
P0	Issued For Planning	09/09/2021	GT	GT	GS	

Client



Client **NORTH LINCOLNSHIRE GREEN ENERGY PARK LTD**  
 Consultant **Garry Stewart Design Associates Ltd**  
 Project **NORTH LINCOLNSHIRE GREEN ENERGY PARK**  
 Dwg Title **Indicative Floor Plans and Roof Plans Client Substation - Layout Plan**

Drawn/Designed By: GT  
 Checked By: GS  
 Approved By: GS

Planning Inspector: EN010116  
 Scale: s@A1 1:100  
 Drawing No: NLGEP-GSDA-SS-GF-DR-A-170

Rev P0



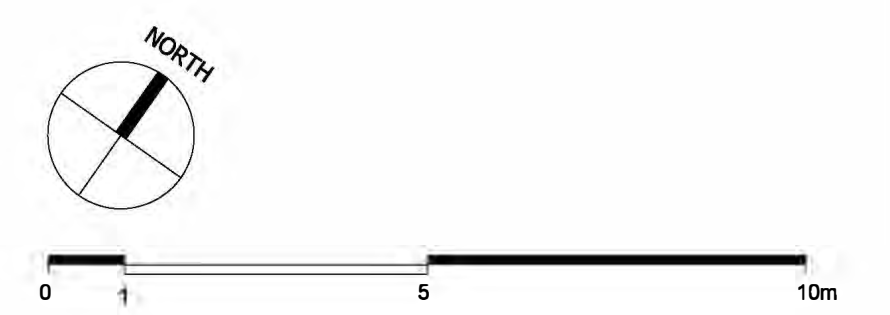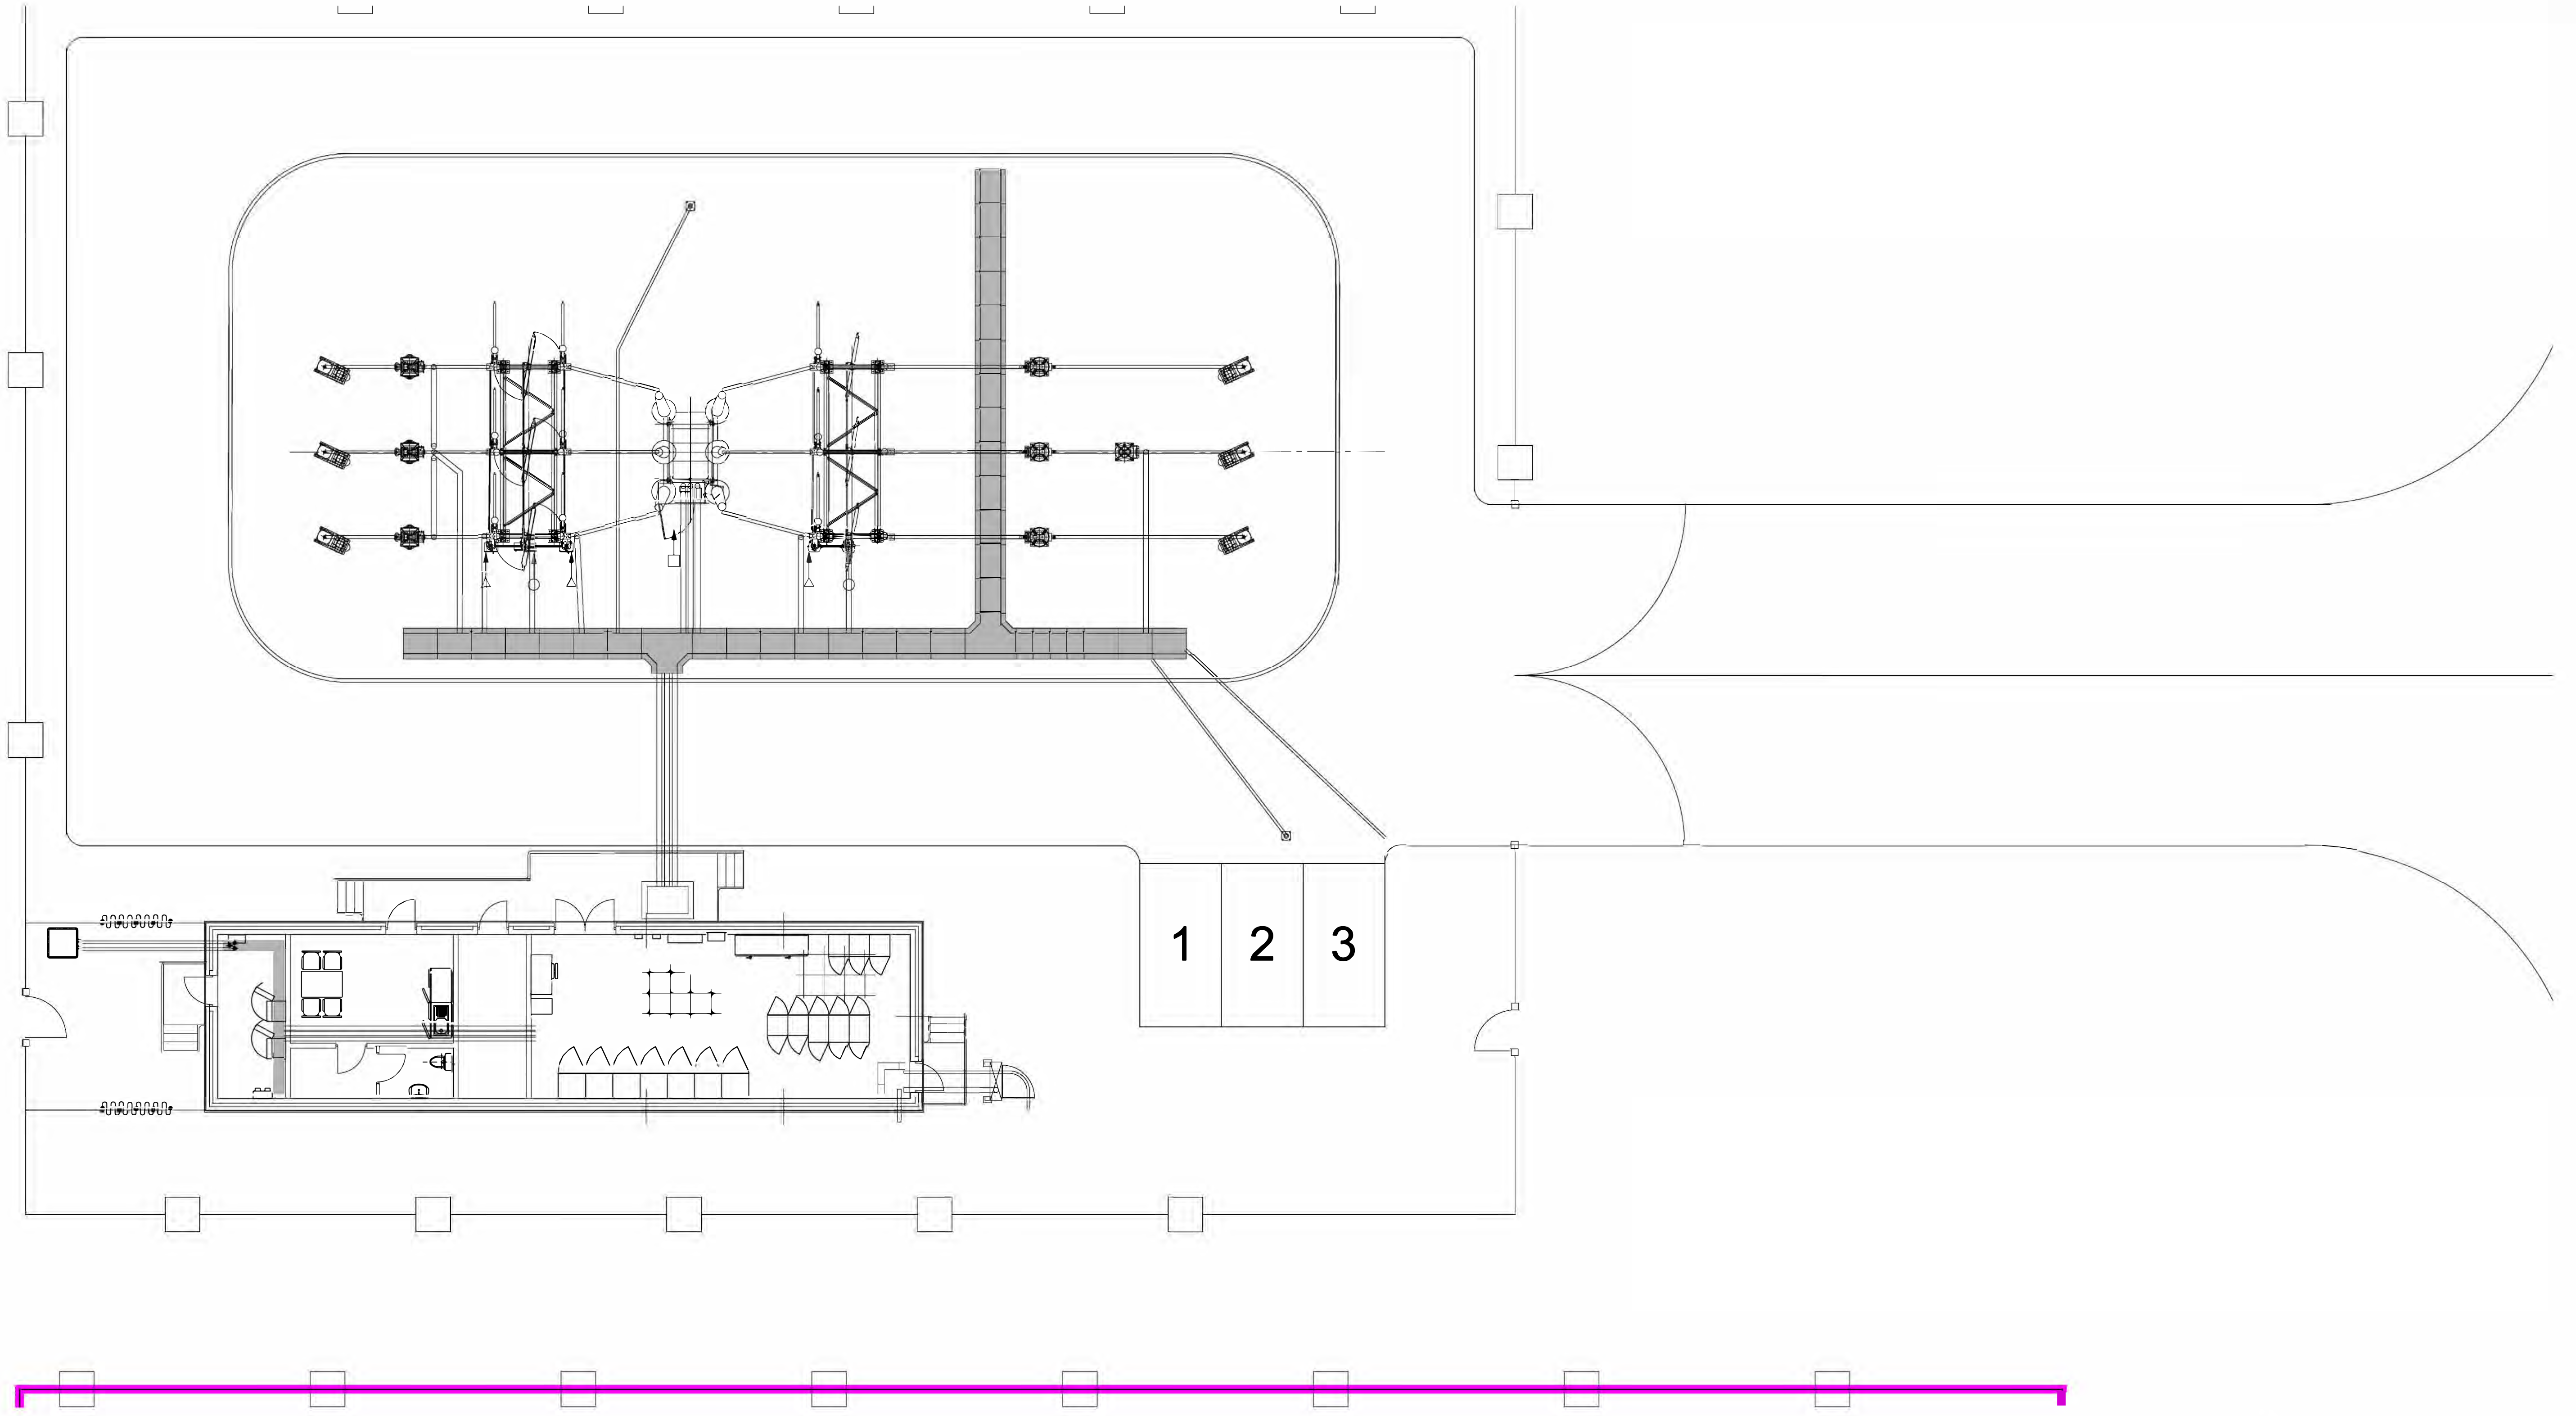

Planning Act 2008  
The Infrastructure Planning (Applications: Prescribed forms and Procedure) Regulations 2009  
Regulation 5(2)(c)

© Crown copyright and database rights 2021 OS Licence 100035409

Site Datum Level **+4.59m AOD**

**DCO Submission**

**Information**

Client  
  
 Level 33, Euston Tower, 288 Euston Road, London, NW1 3DP

LD A DESIGN   GSDA   ERMT   FICHTNER



BURO HAPFOLD   northern planners   bowland ecology   PACE CONSULTANTS

Client **NORTH LINCOLNSHIRE GREEN ENERGY PARK LTD**  
 Consultant **Garry Stewart Design Associates Ltd**  
 Project **NORTH LINCOLNSHIRE GREEN ENERGY PARK**  
 Dwg Title **Indicative Floor Plans and Roof Plans DNO Substation - Layout Plan**

Drawn/Designed By: GT   Pigning Inspectorate No: **EN010116**  
 Checked By: GT   Scale: A1   **1:100**  
 Approved By: GS  
 Drawing No: **NLGEP-GSDA-SS-GF-DR-A-171**   Rev **P0**

Rev	Description	Date	Iss'd	Rev'd	App'd	Status of Drawing
P0	Issued For Planning	09/09/2021	GT	GT	GS	



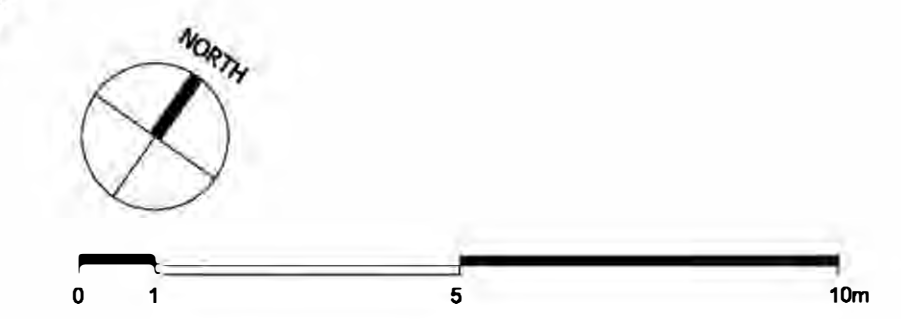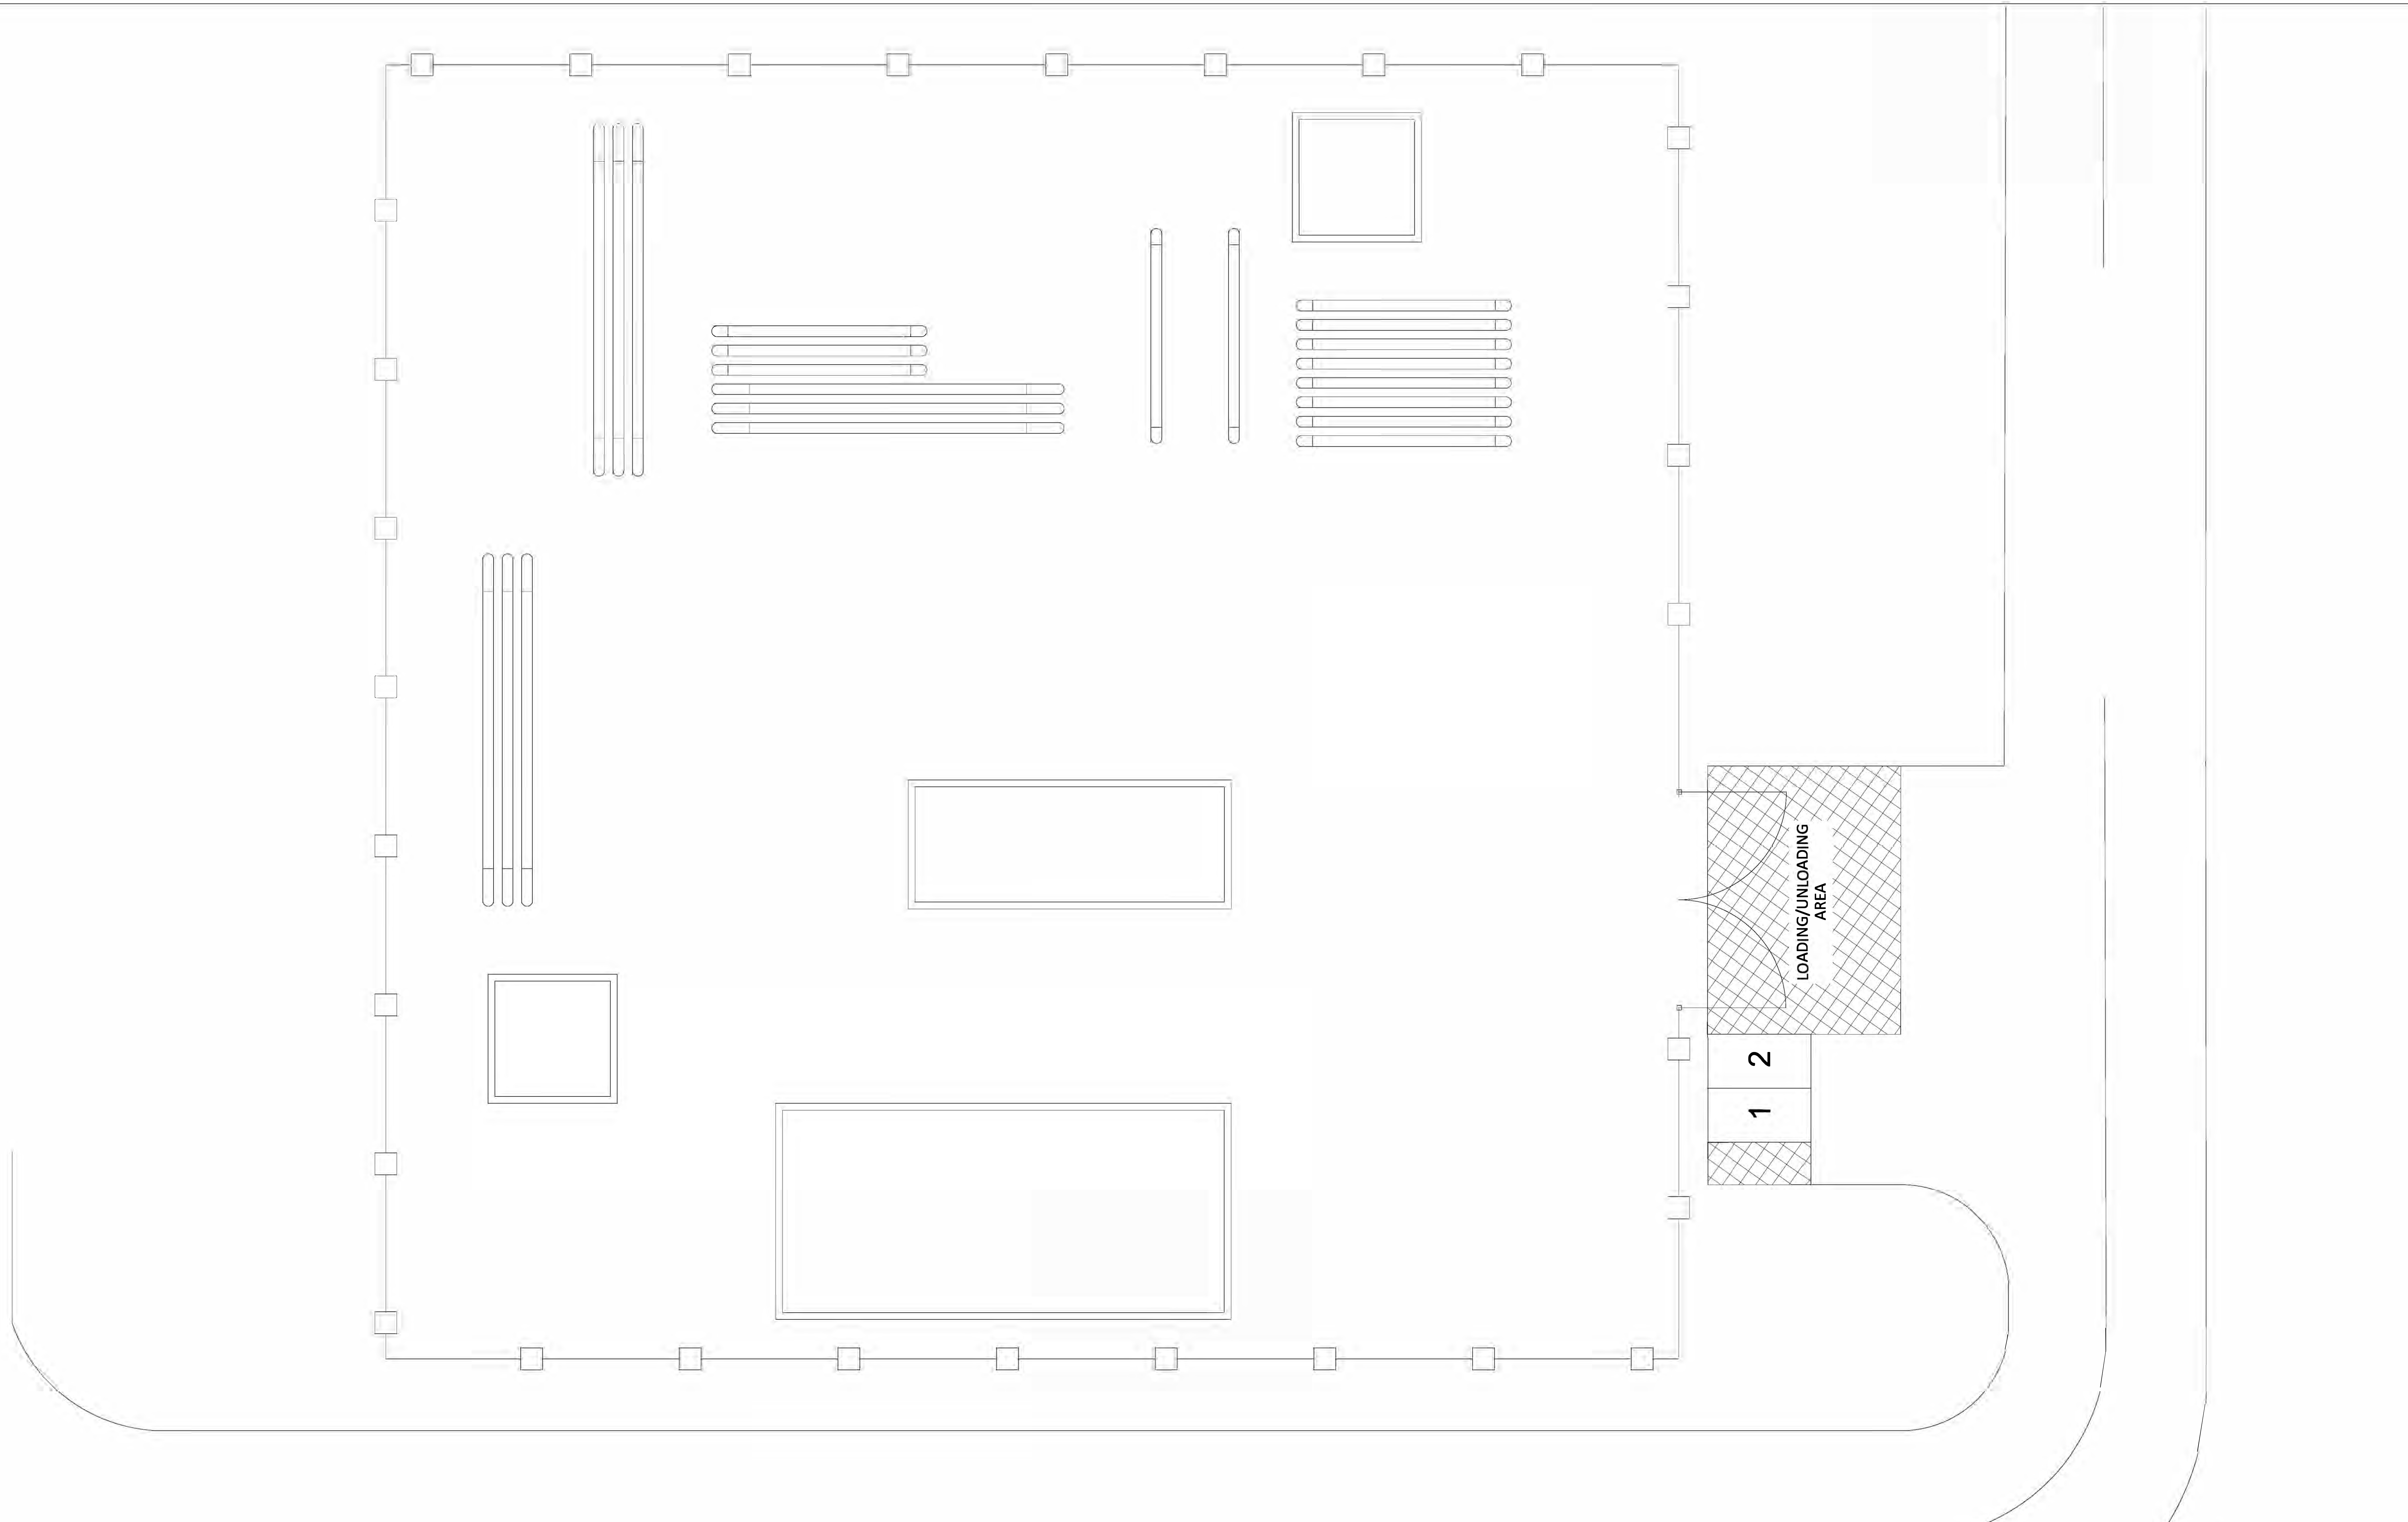

Planning Act 2008  
The Infrastructure Planning (Prescribed Forms and Procedures) Regulations 2009  
Regulation 5(2)(b)  
© Crown copyright and database rights 2021. OS Licence 100015499

Site Datum Level **+4.59m AOD**




Rev	Description	Date	Issd	Rev'd	App'd	Status of Drawing
P0	Issued For Planning	06/09/2021	GT	GS		

**DCO Submission**

**Information**

Client	NORTH LINCOLNSHIRE	Client	NORTH LINCOLNSHIRE GREEN ENERGY PARK LTD
Project	Level 33, Euston Tower, 225, Euston Road, London, NW1 2DP	Consultant	Garry Stewart Design Associates Ltd
Project	LD A DESIGN  GSDA  ERM  FICHTNER	Project	NORTH LINCOLNSHIRE GREEN ENERGY PARK
Project	BURO HAPFOLD  Northern planners  downward energy  Bentley	Draw Title	Indicative Floor Plans and Roof Plans Northern Gas AGI - Layout Plan
Drawn/Checked by	GT	Drawn/Checked by	GT
Approved by	GS	Approved by	GS
Drawing No.	EN010116	Scale	1:100
Drawing No.	NLGE-P-GSDA-AGI-RP-DR-A-172	Rev	P0



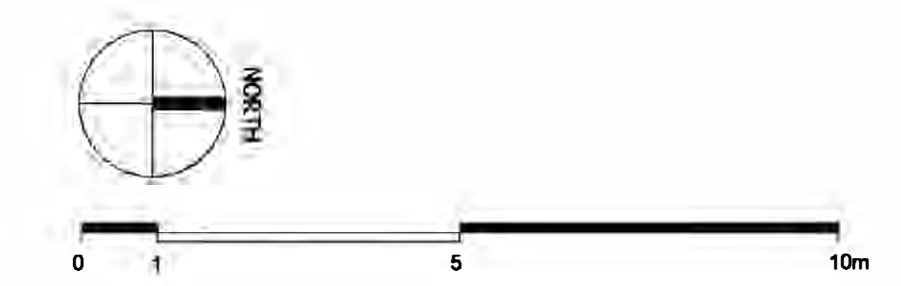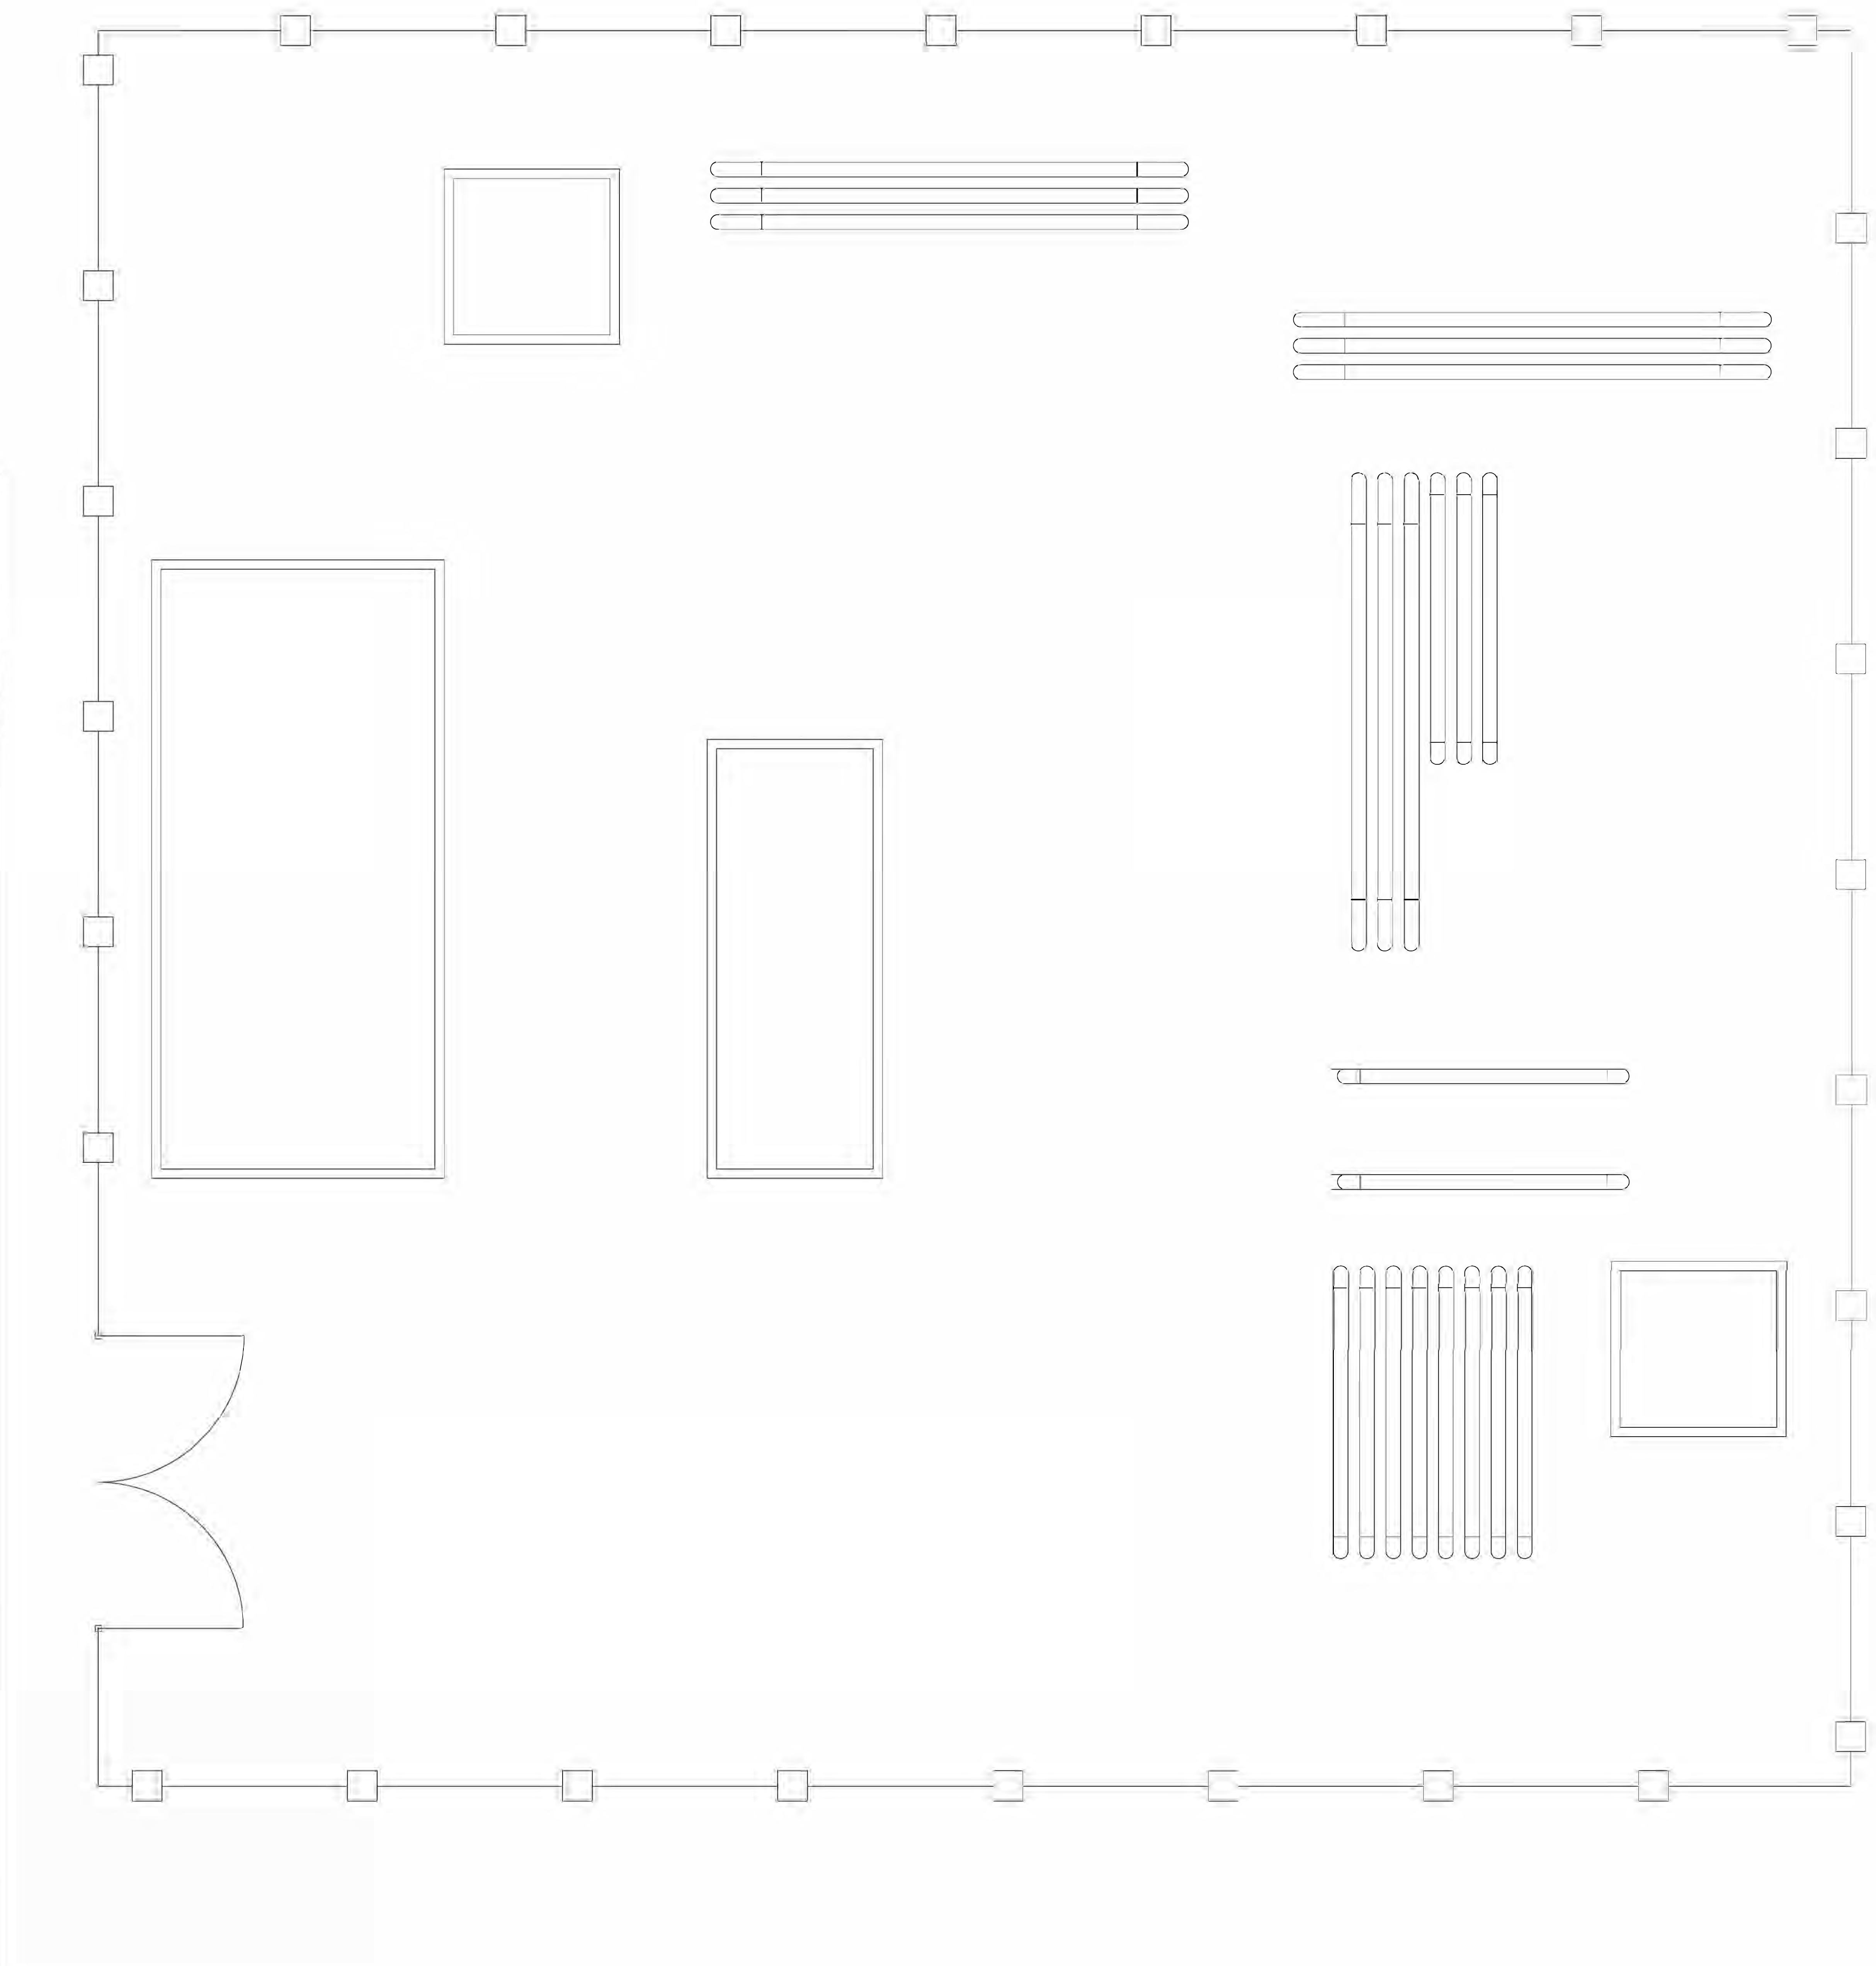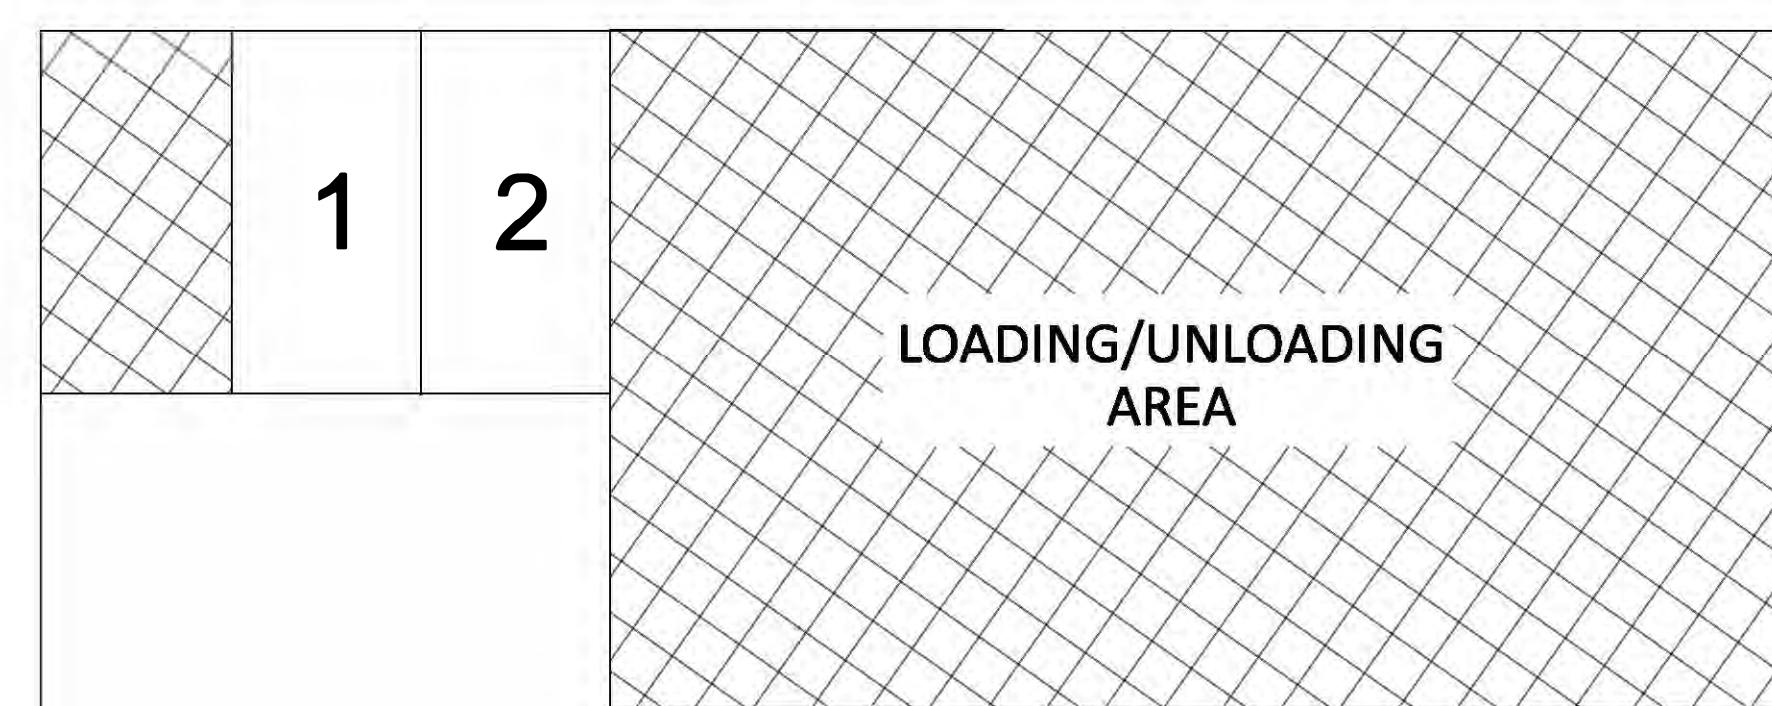

Planning Act 2008  
The Infrastructure Planning Regulations: Prescribed forms and Procedures (Regulation 2(2))  
Register: 52391

© Crown copyright and database rights 2021. OS Licence 100015499

Site Datum Level **+2.70m AOD**

**DCO Submission**

**Information**




Client	NORTH LINCOLNSHIRE COUNCIL	Client	NORTH LINCOLNSHIRE GREEN ENERGY PARK LTD
Consultant	LD A DESIGN	Consultant	Garry Stewart Design Associates Ltd
Project	Level 33, Euston Tower, 225, Euston Road, London, NW1 2LP	Project	NORTH LINCOLNSHIRE GREEN ENERGY PARK
Project Stage	GSDA  ERM  FICHTNER	Project	Indicative Floor Plans and Roof Plans
Drawn/Checked by	OT	Project	Southern Gas AGI - Layout Plan
Checked by	GS	Planning	EN010116
Drawn No.		Scale	1:100
Checked No.		Drawn No.	NLGE-P-GSDA-AGI-RP-DR-A-173

Rev	Description	Date	Issd	Rev'd	App'd	Status of Drawing
P0	Issued For Planning	06/09/21	OT	GS		







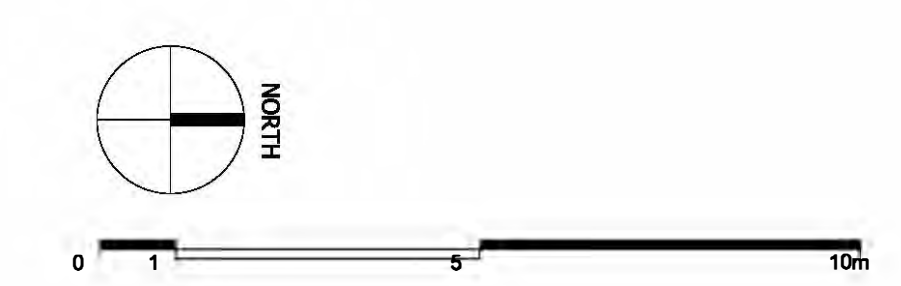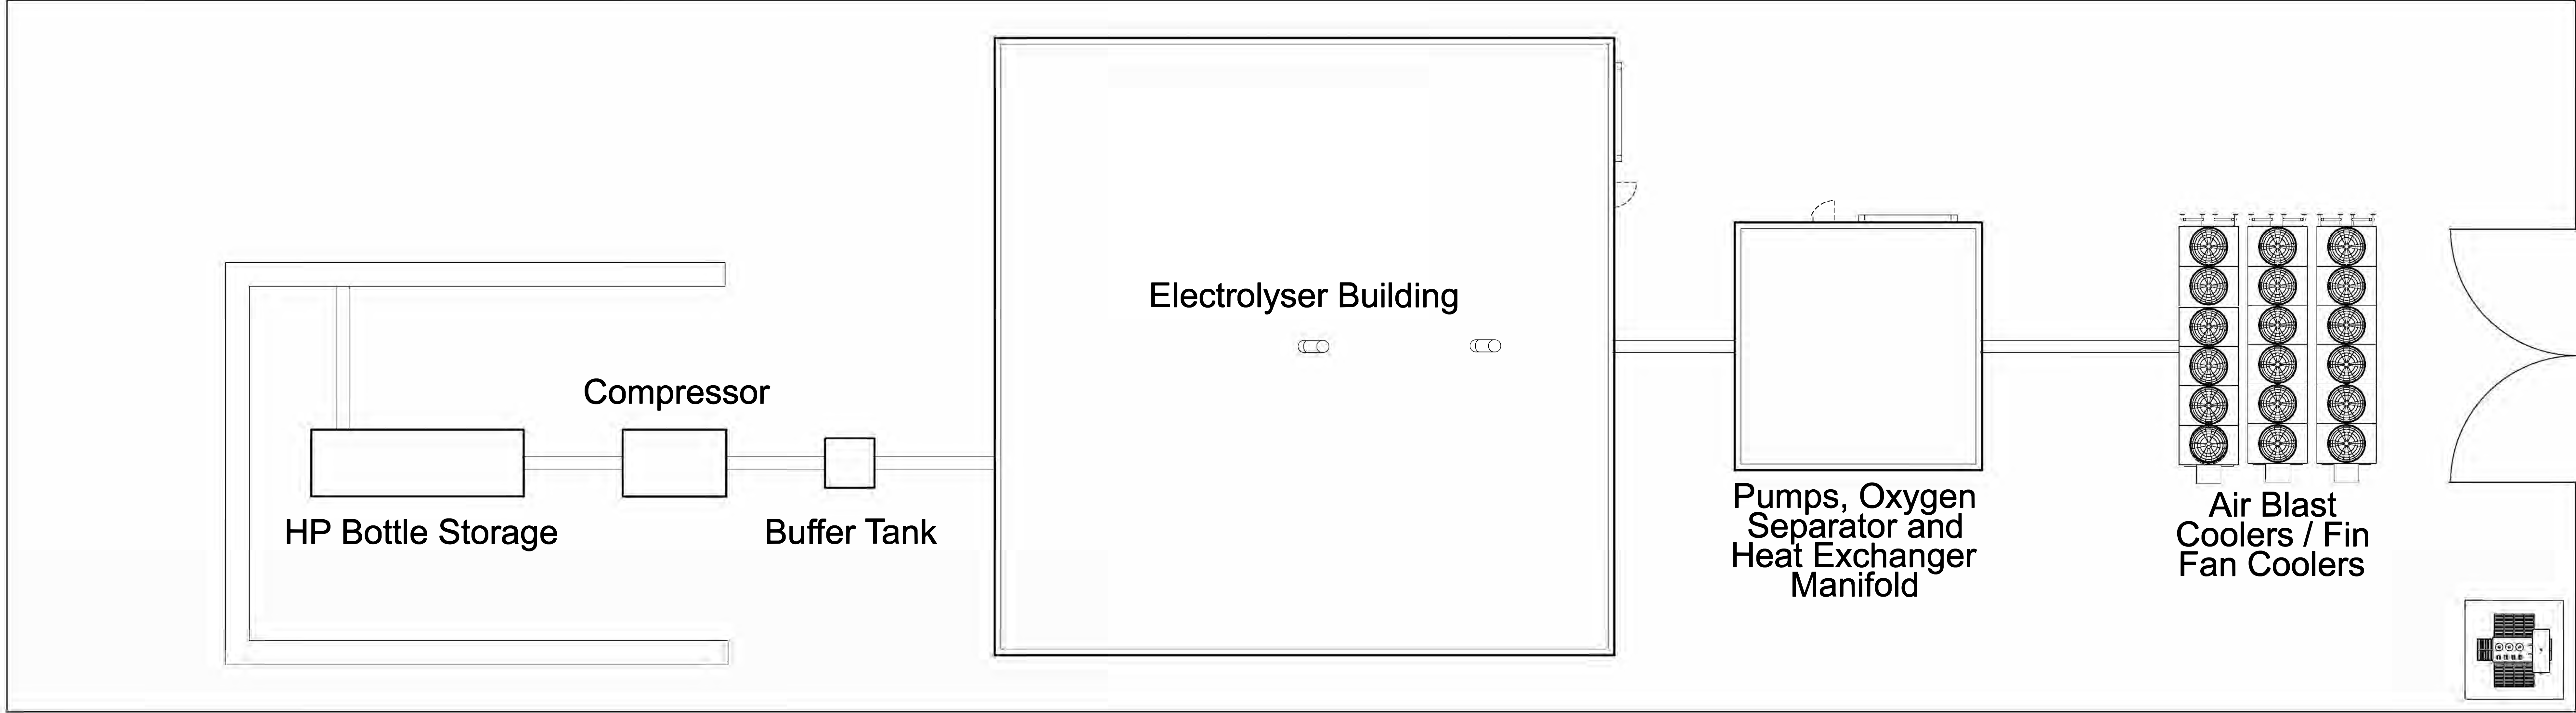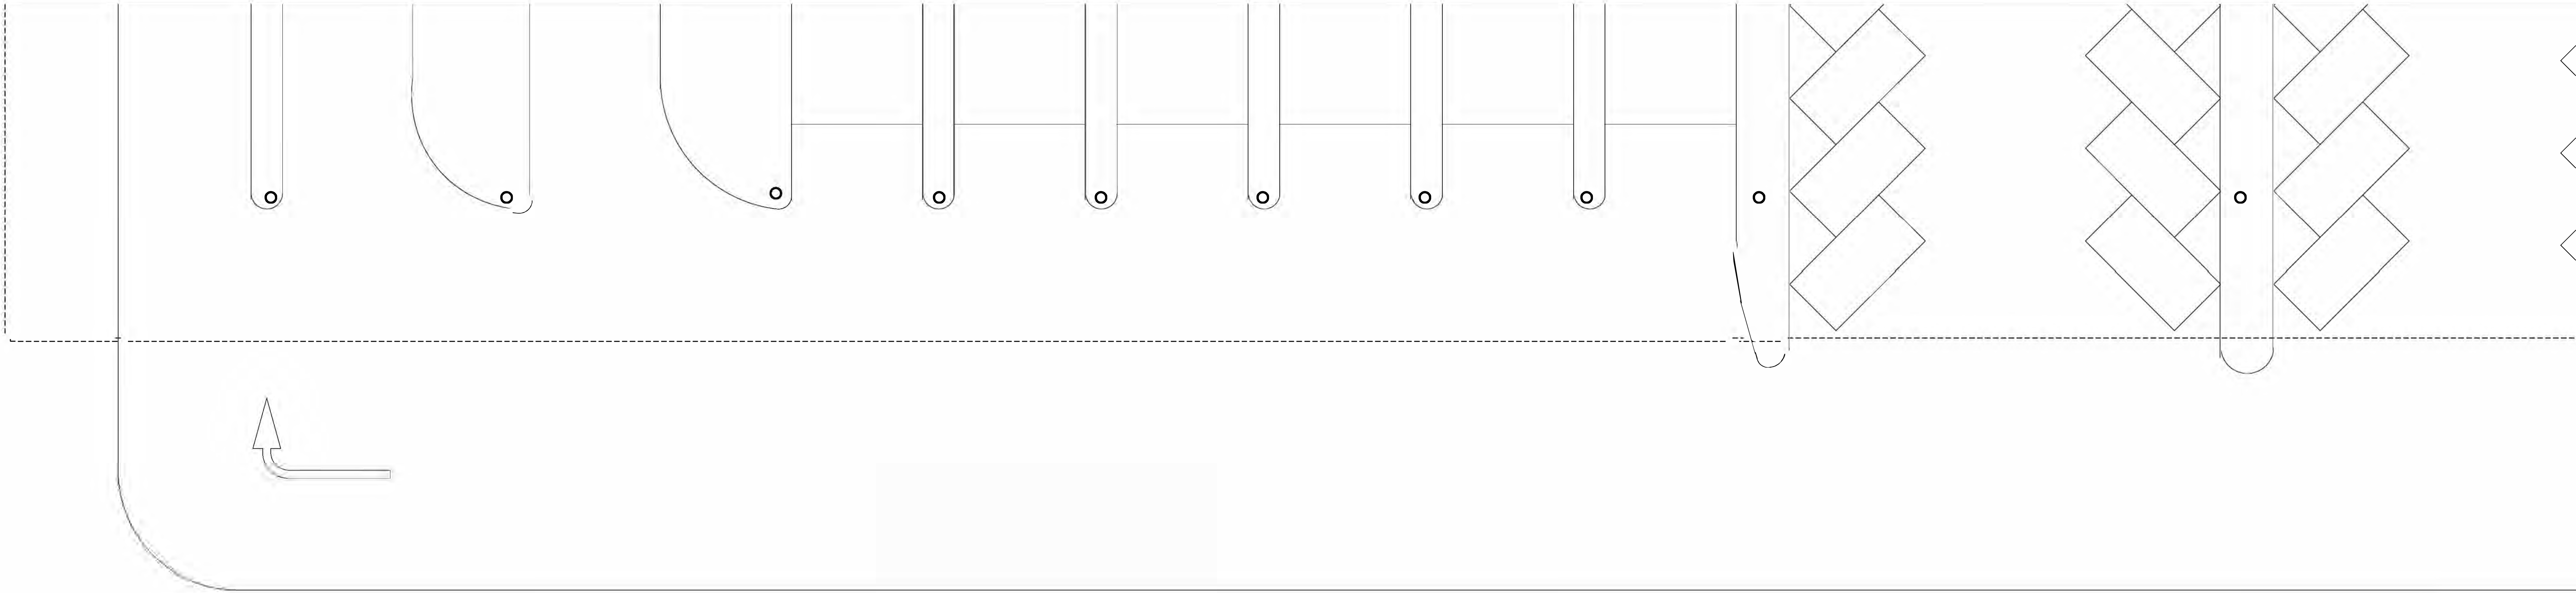

Planning Act 2008  
The Infrastructure Planning Regulations, Prescribed Forms and Procedure Regulations 2010  
Registered: 525(3)  
© Crown copyright and database rights 2013. OS Licence 100015409

Site Datum Level **+2.70m AOD**


**DCO Submission**

**Information**


Client	NORTH LINCOLNSHIRE GREEN ENERGY PARK LTD
Consultant	Garry Stewart Design Associates Ltd
Project	NORTH LINCOLNSHIRE GREEN ENERGY PARK
Site Title	Southern Electrolyser Building Compound - Layout Plan
Client/Designer No.	07
Drawing No.	EN010116
Checked By	GT
Approved By	CS
Date	10/09/2021
Scale	1:100
Project Stage	Information
Project No.	NLGEF-GSDA-EB-RP-DR-A-175

PO Issued For Planning  
Date: 10/09/2021  
Time: 07:00  
Status: Issued




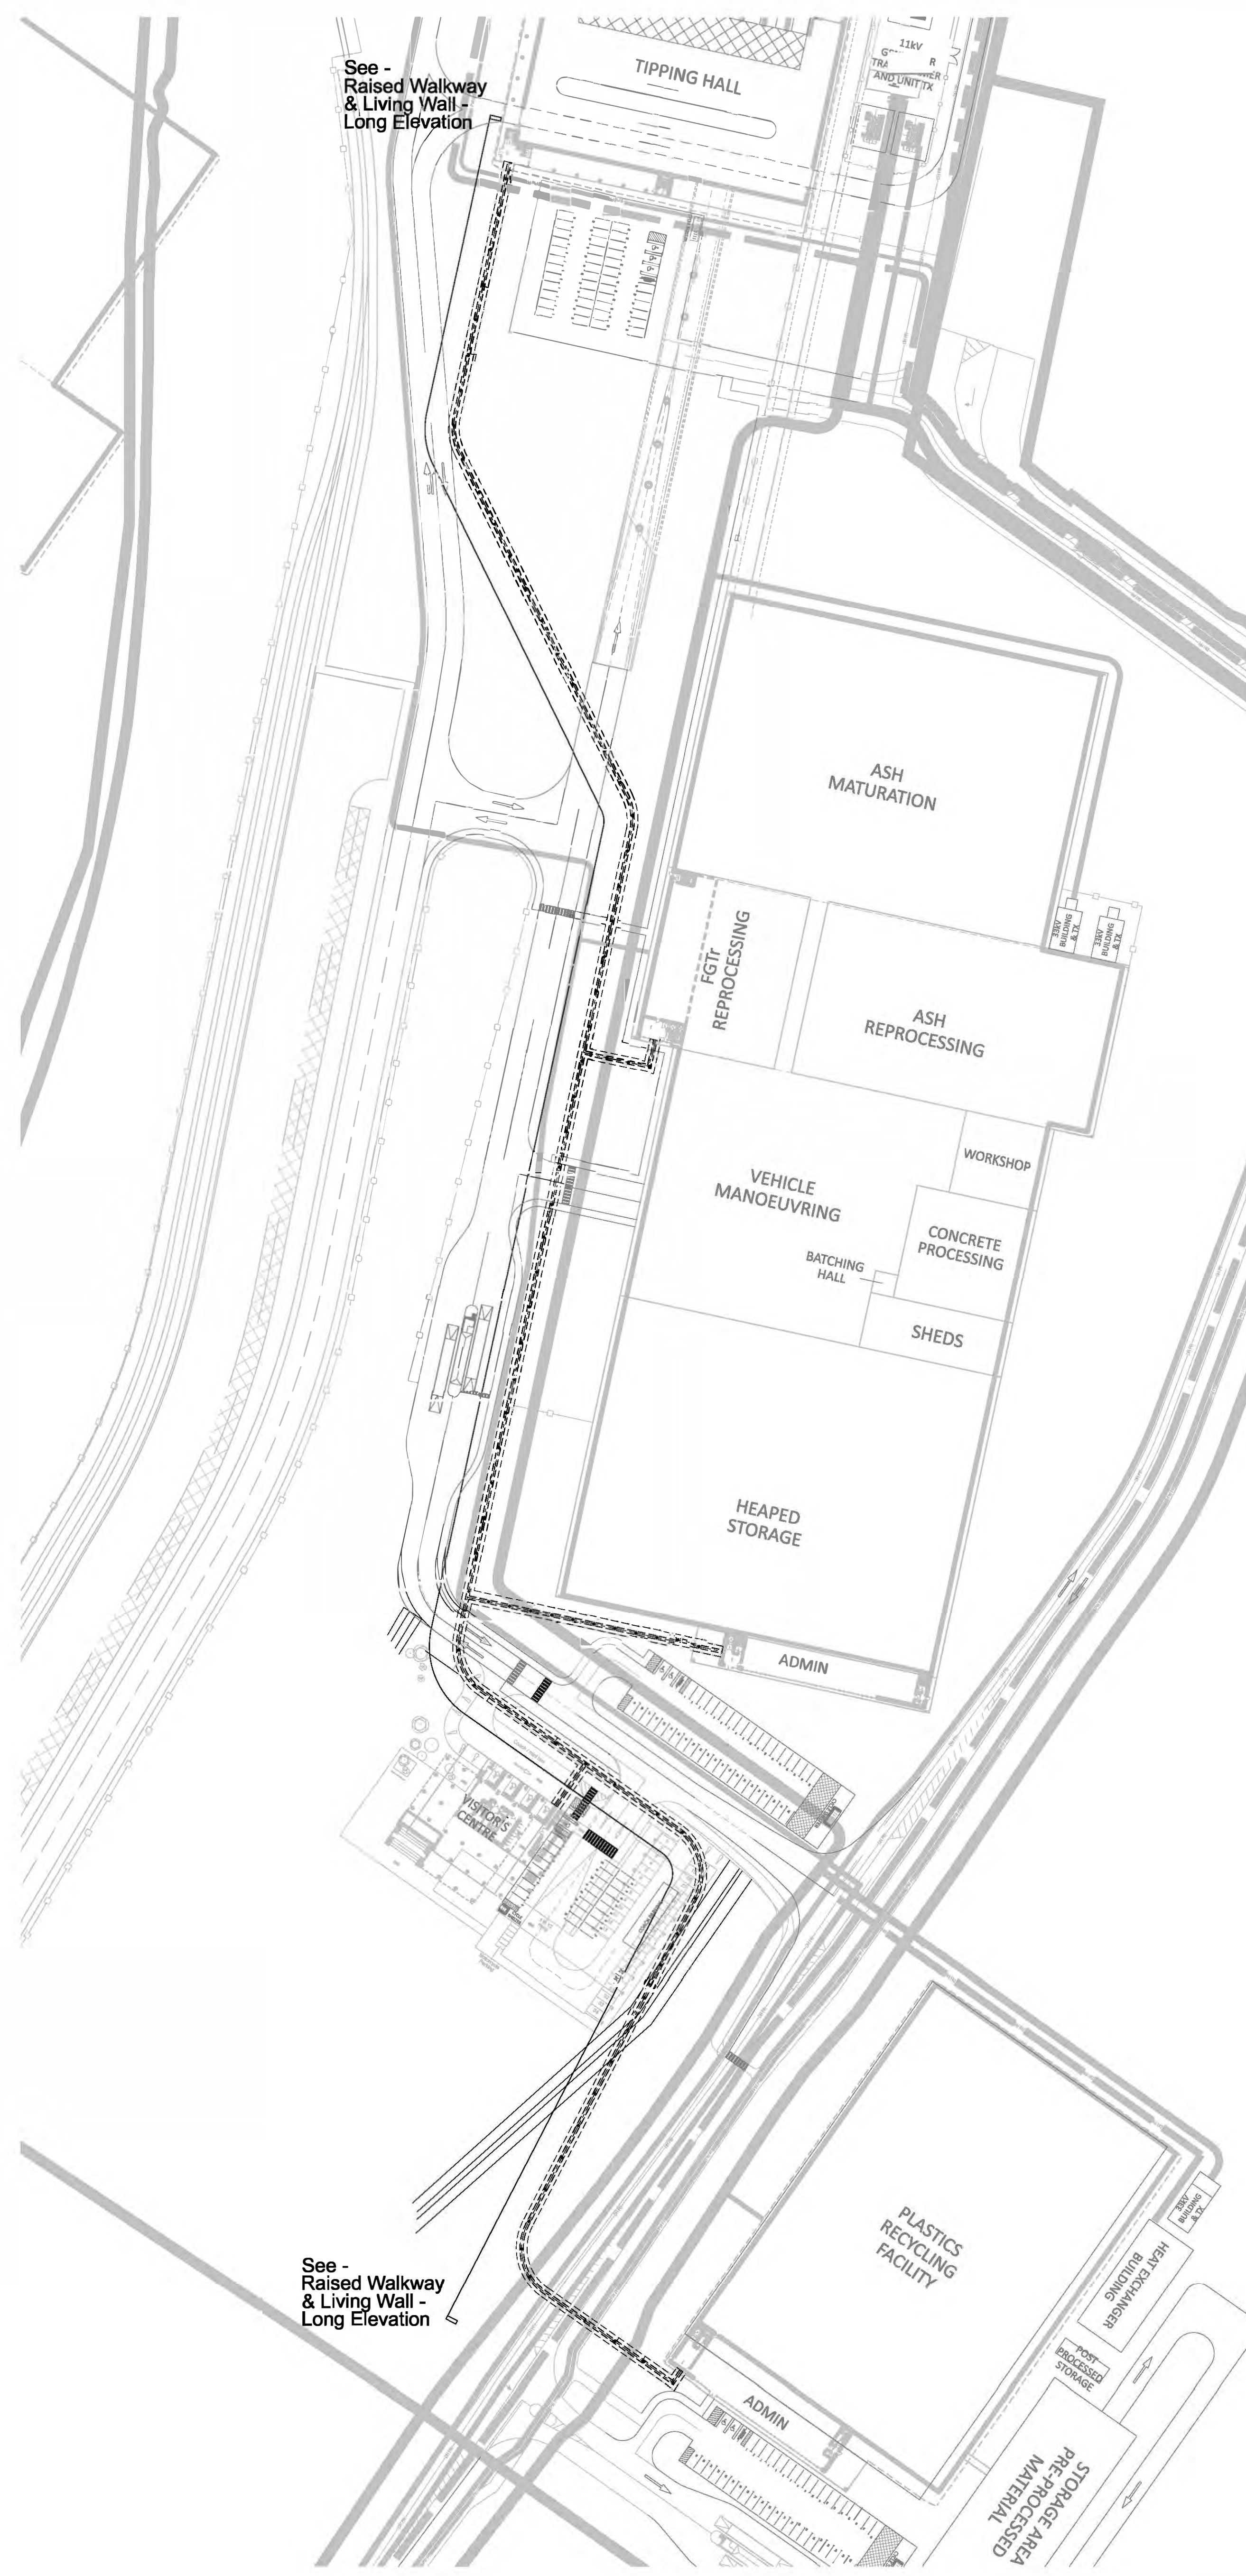

Raised Walkway & Living Wall - Ground Floor Plan

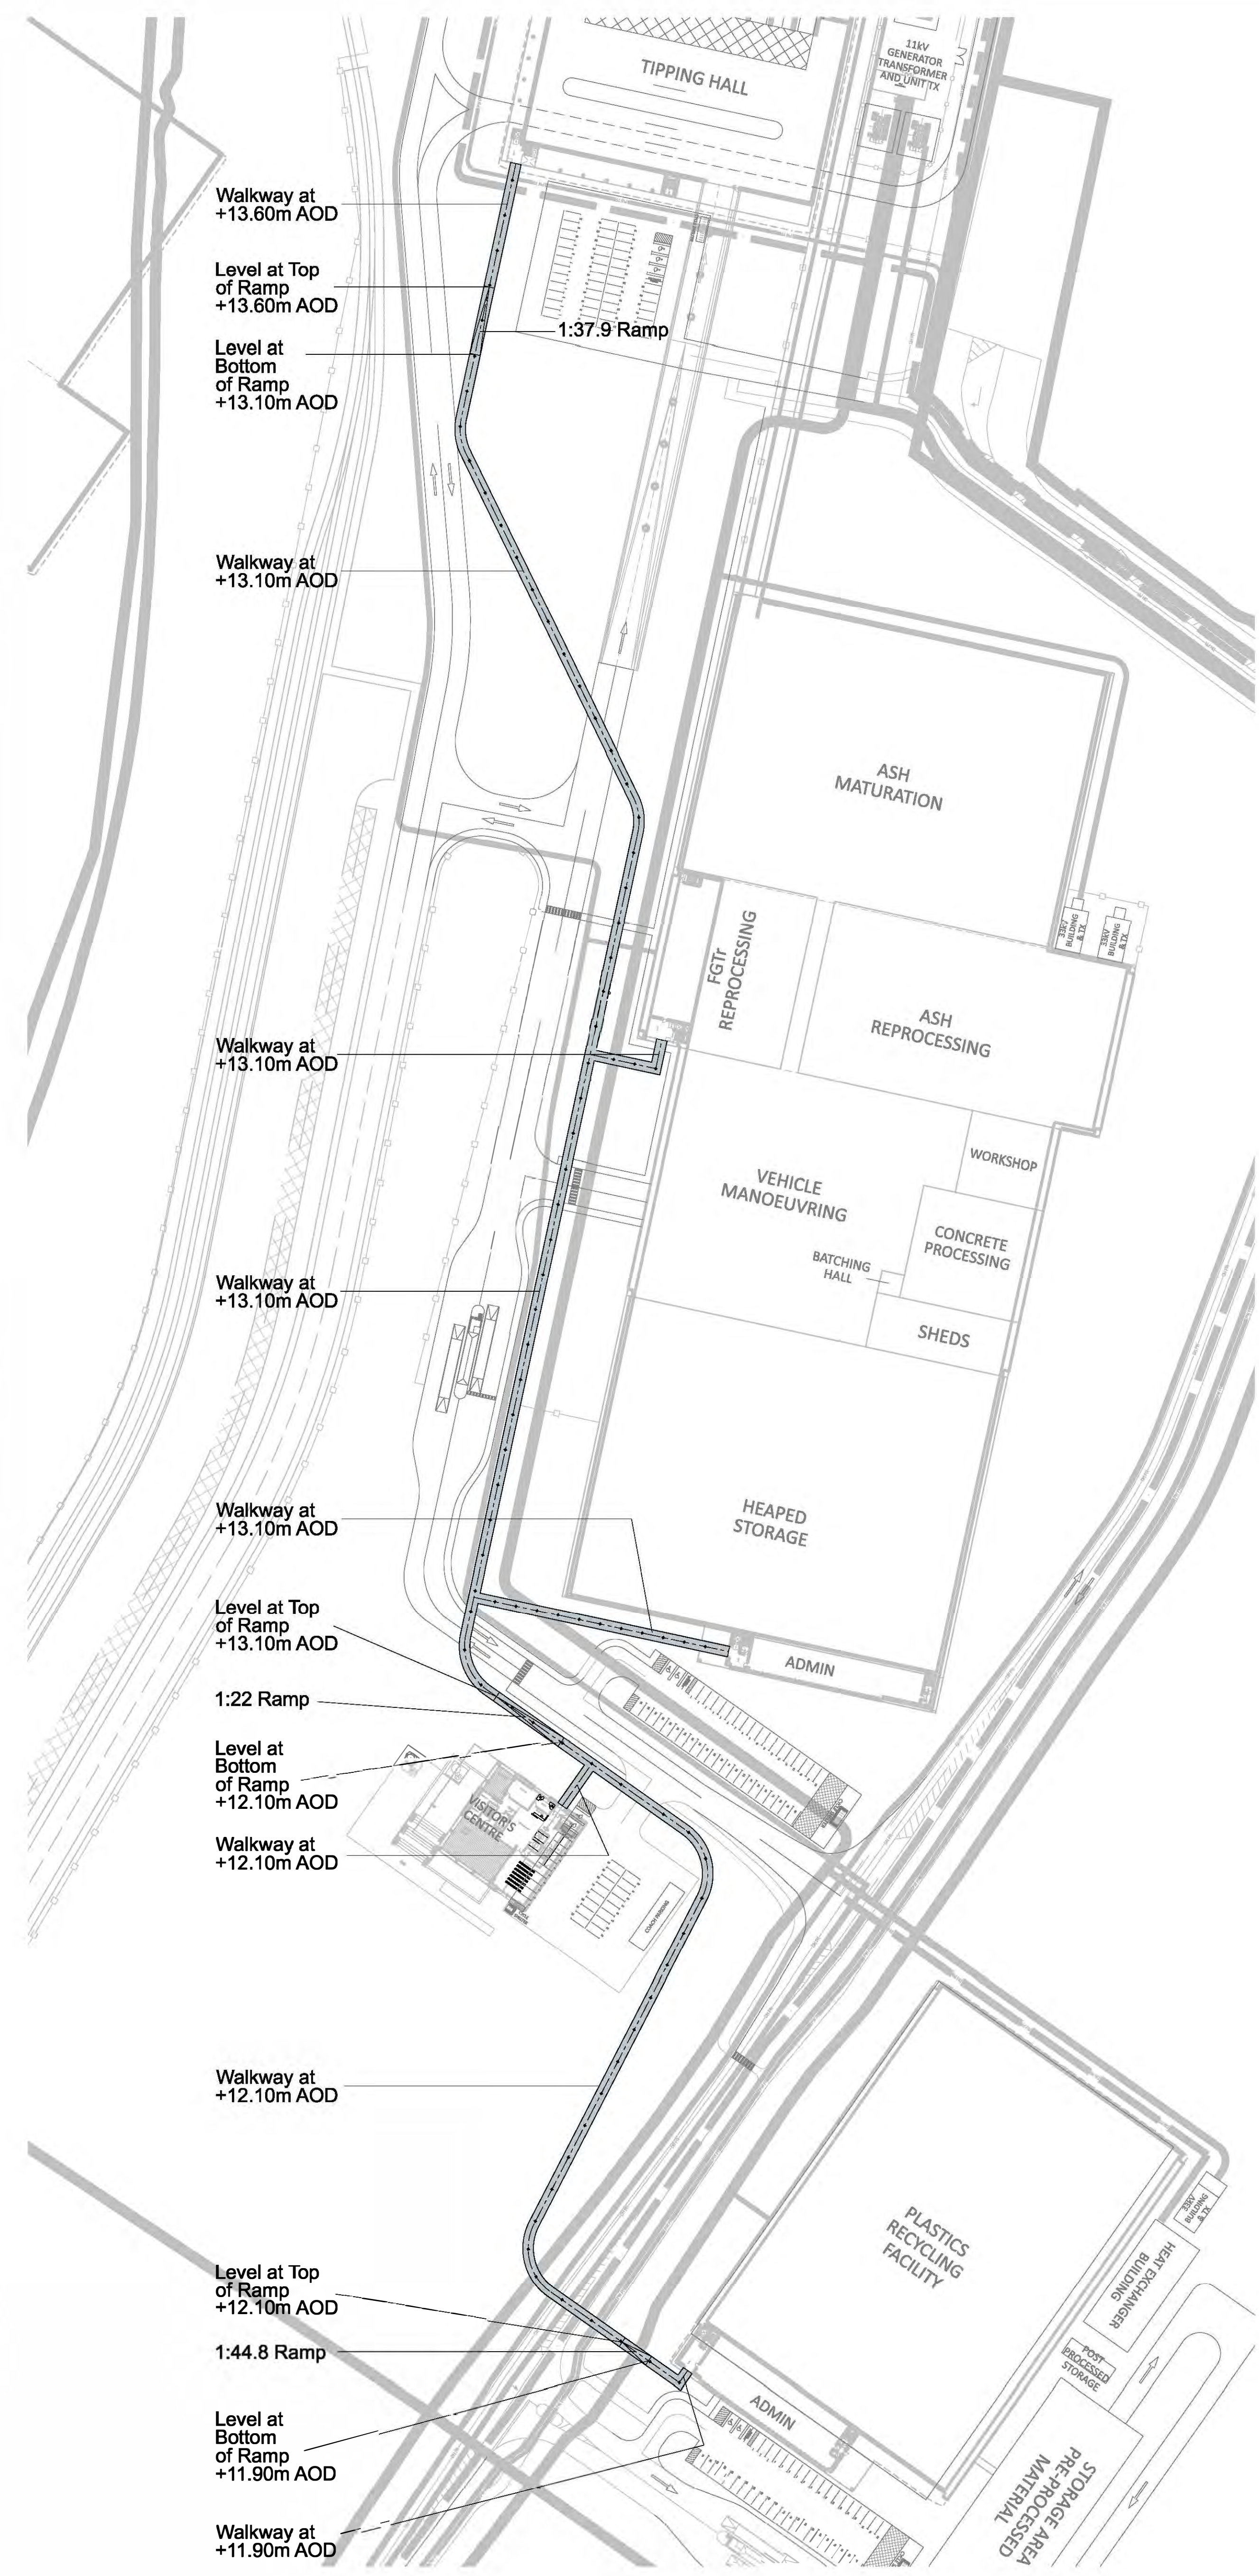

Raised Walkway & Living Wall - Walkway Plan

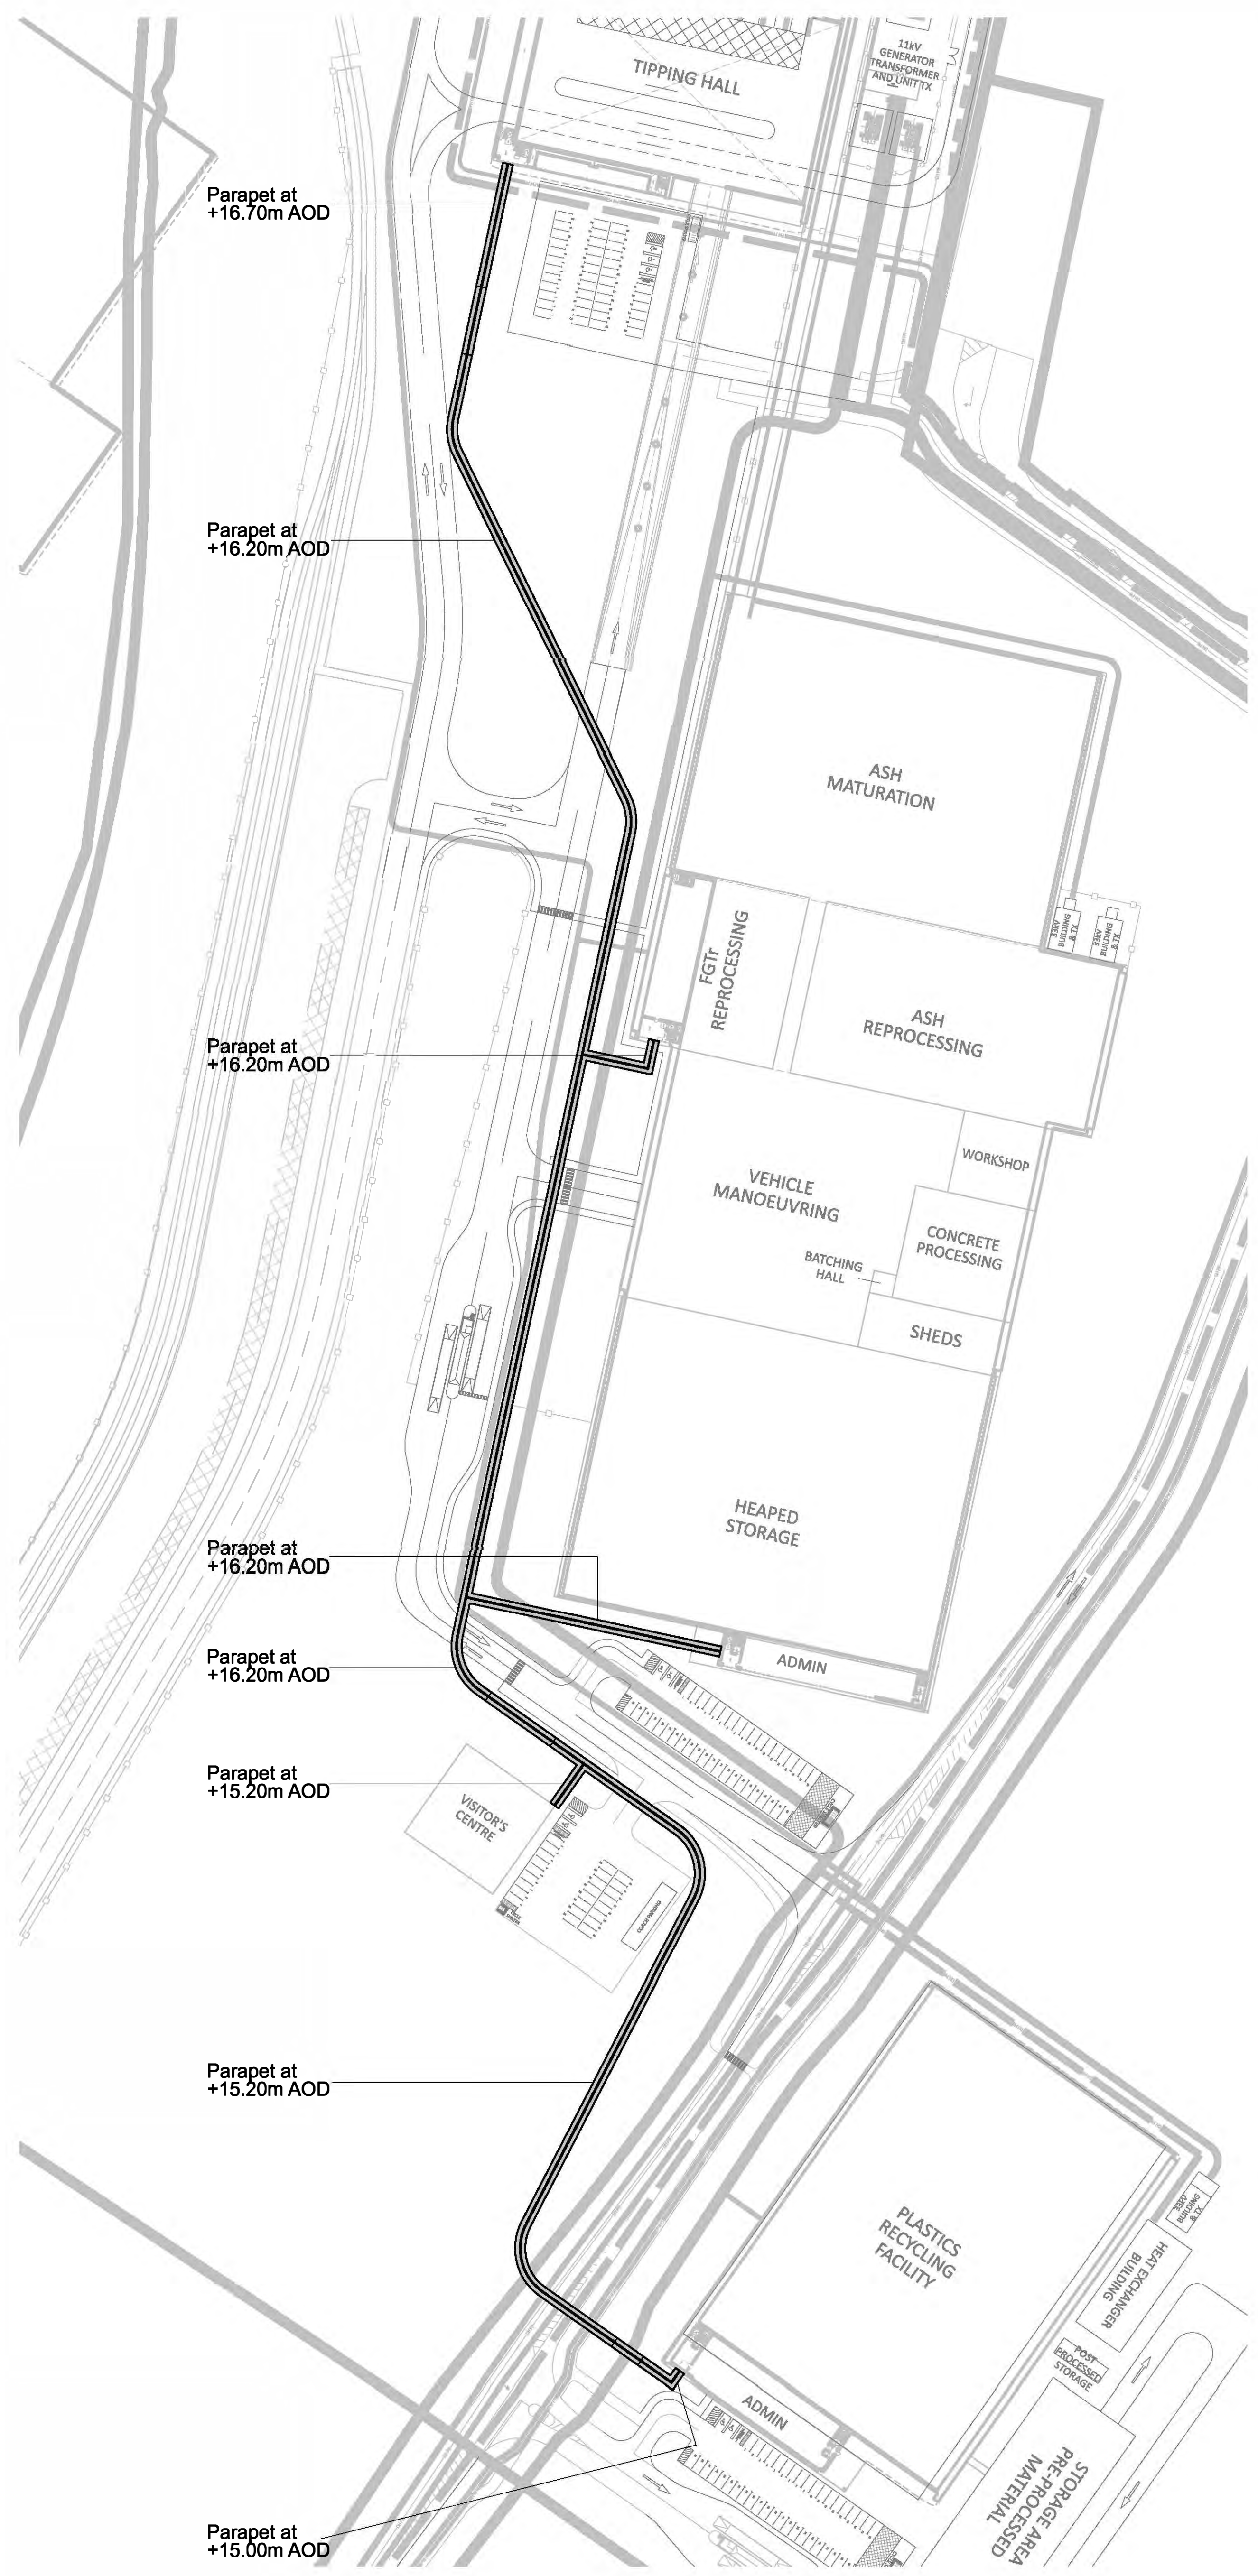

Raised Walkway & Living Wall - Roof Plan