



ENGINEERING PLANS: PROPOSED JETTY INDICATIVE DRAWING: 2.12


DECARBONISATION

Cory Decarbonisation Project



PINS Reference: EN010128

March 2024


Revision P01

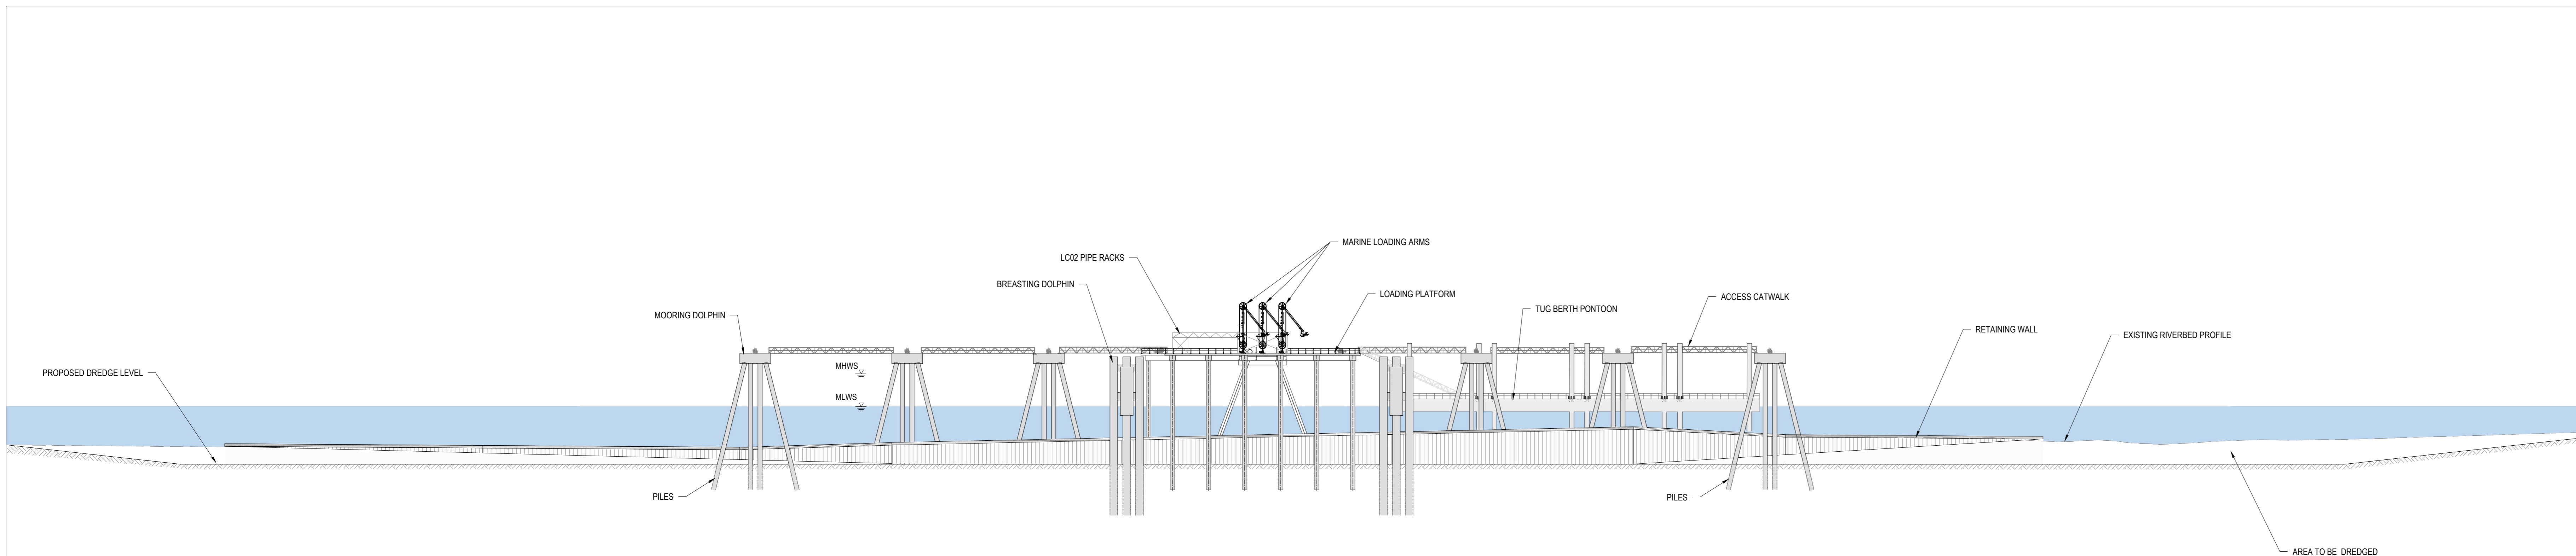


FRONT ELEVATION
SCALE 1:500

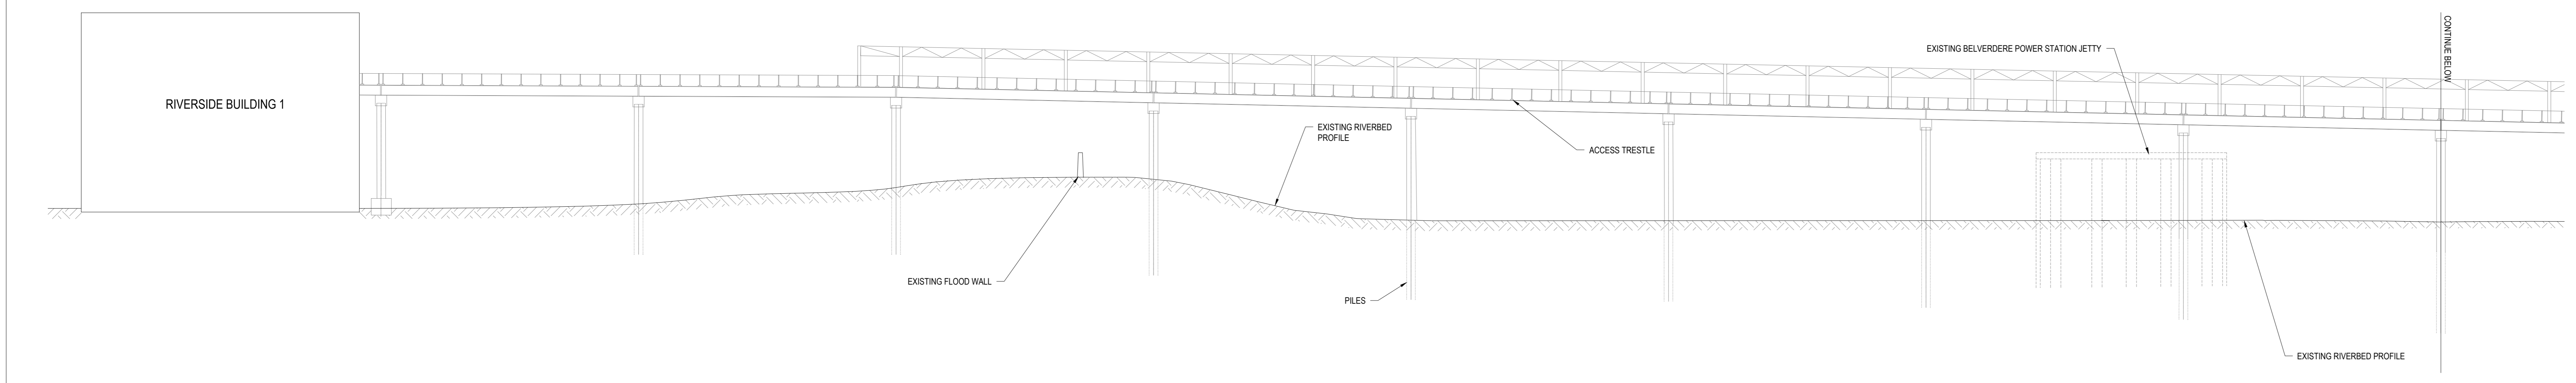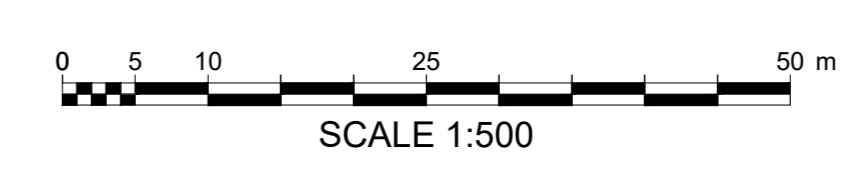

SIDE ELEVATION
SCALE 1:250

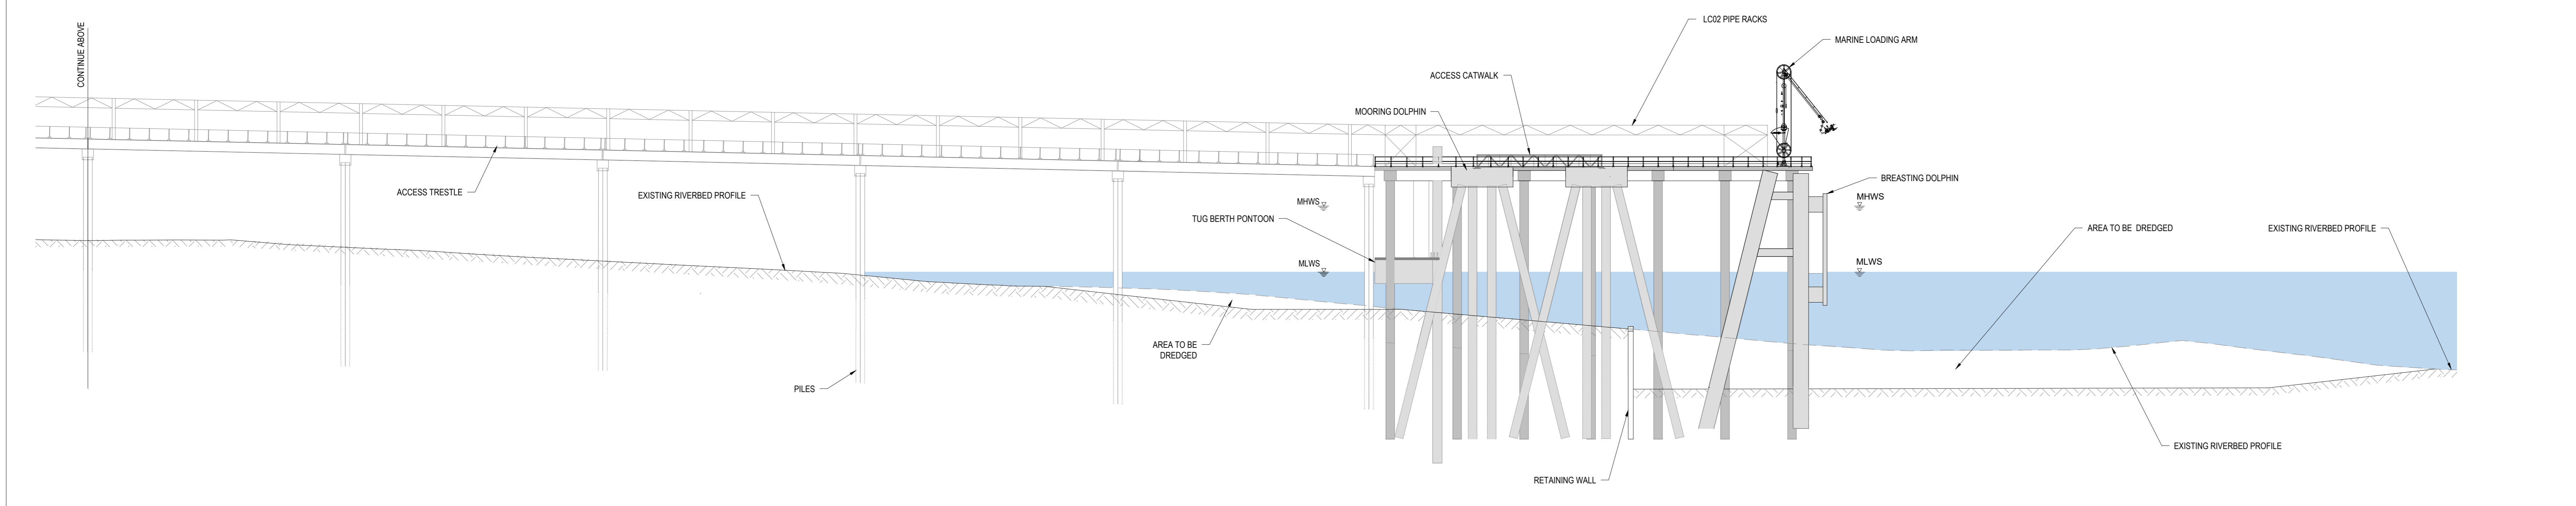

SIDE ELEVATION CONT'D
SCALE 1:250

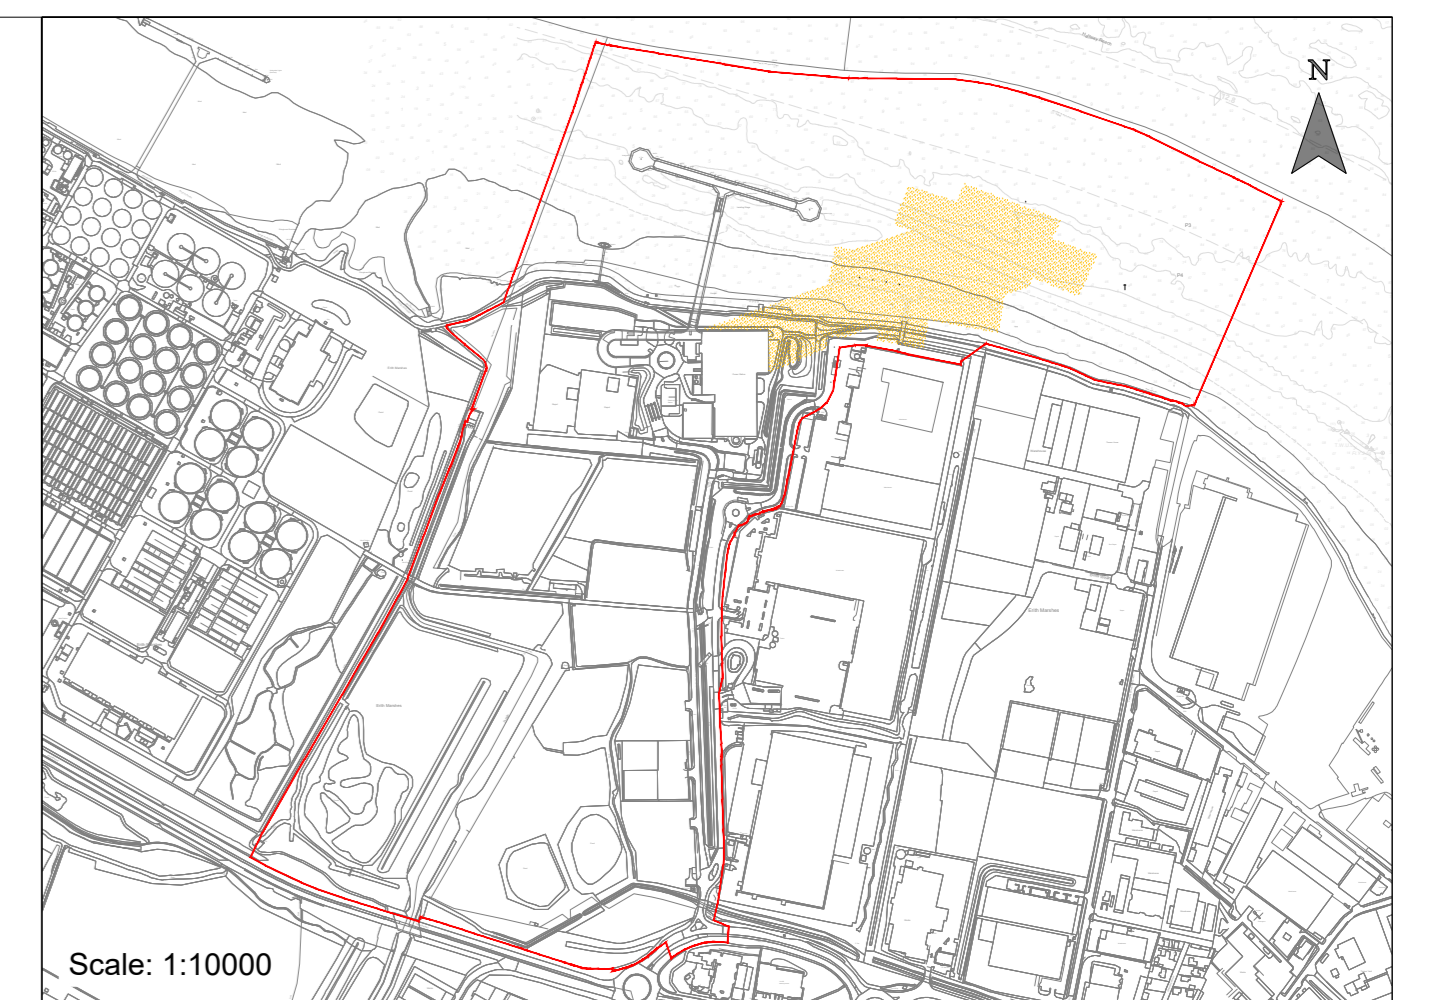

Notes:

1. THIS DRAWING IS FOR INFORMATION ONLY AND SHALL NOT BE USED FOR ANY OTHER PURPOSE. IT IS NOT SECURED THROUGH THE DEVELOPMENT CONSENT ORDER.
2. DETAILS AND LOCATION OF PROPOSED INFRASTRUCTURE ARE SHOWN INDICATIVELY AND WILL BE SUBJECT TO DETAILED DESIGN DEVELOPMENT.
3. PLAN TO BE READ ALONGSIDE PARAMETERS IN THE DEVELOPMENT CONSENT ORDER AND THE LIMITS OF DEVIATION SHOWN IN THE WORK PLANS.

P02	SECOND ISSUE			
P01	SA	MR	JP	07/03/2024
FIRST DRAFT ISSUE				
REVISION	DRAWN	CHECKED	APPROVED	DATE
DESCRIPTION				



PROJECT TITLE:
CORY DECARBONISATION PROJECT

DRAWING TITLE:
**PROPOSED JETTY
INDICATIVE DRAWING
REGULATION 5(2)(o)
APPLICATION DOCUMENT
REFERENCE 2.12**

CONFIDENTIALITY: **FOR DCO SUBMISSION**

DRAWN: SA	CHECKED: MR	APPROVED: JP	AUTHORISED: JP
SCALE @ A0 SIZE: AS SHOWN	DATE: 09/01/2024	REVISION: P01	
DRAWING NUMBER: EN010128-01-XX-DG-PL-0007-P01			

SHEET 1 OF 1



DECARBONISATION

10 Dominion Street
Floor 5
Moorgate, London
EC2M 2EF
Contact Tel: 020 7417 5200
Email: enquiries@corygroup.co.uk
corygroup.co.uk