



# PROPOSED JETTY INDICATIVE DRAWING: 2.12

DECARBONISATION

## Cory Decarbonisation Project

PINS Reference: EN010128



October 2024

Revision P02


## QUALITY CONTROL

---


<b>Document Reference</b>		<b>2.12</b>			
<b>Document Owner</b>		WSP			
<b>Revision</b>	<b>Date</b>	<b>Comments</b>	<b>Author</b>	<b>Check</b>	<b>Approver</b>
P01	March 2024	Submitted with DCO Application	SA	MR	JP
P02	October 2024	For Change Request Application	SA	MR	AV

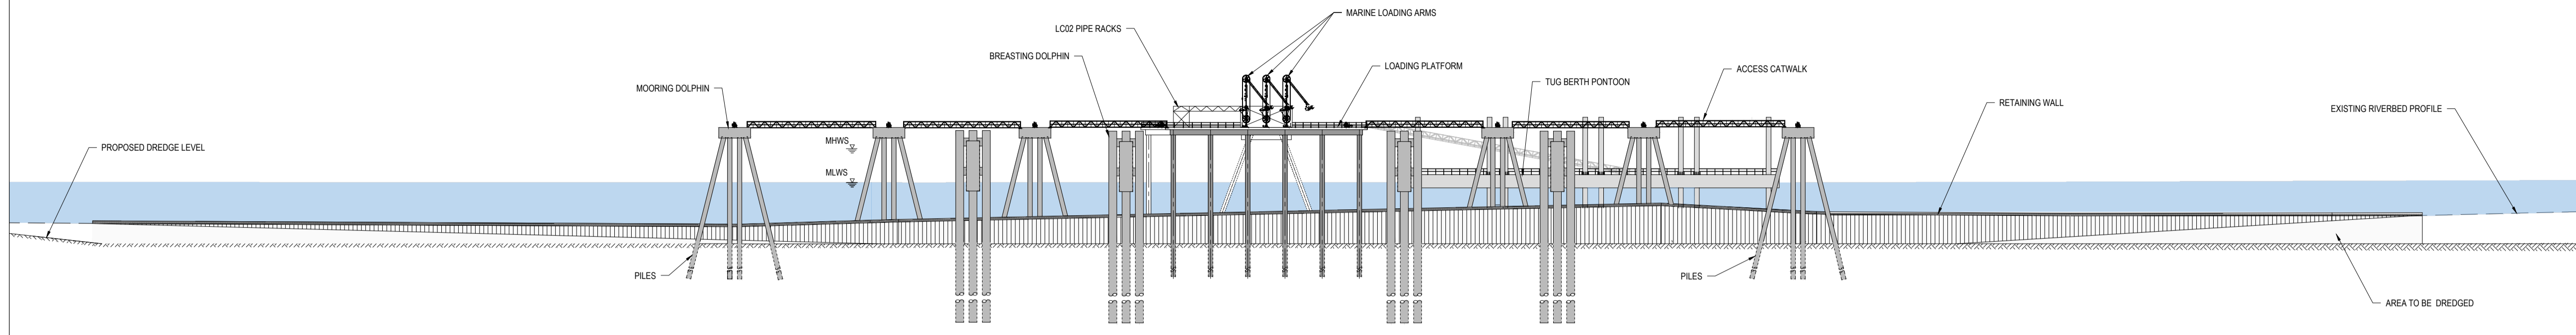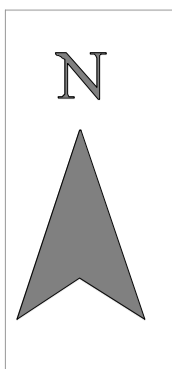


**FRONT ELEVATION**  
SCALE 1:500

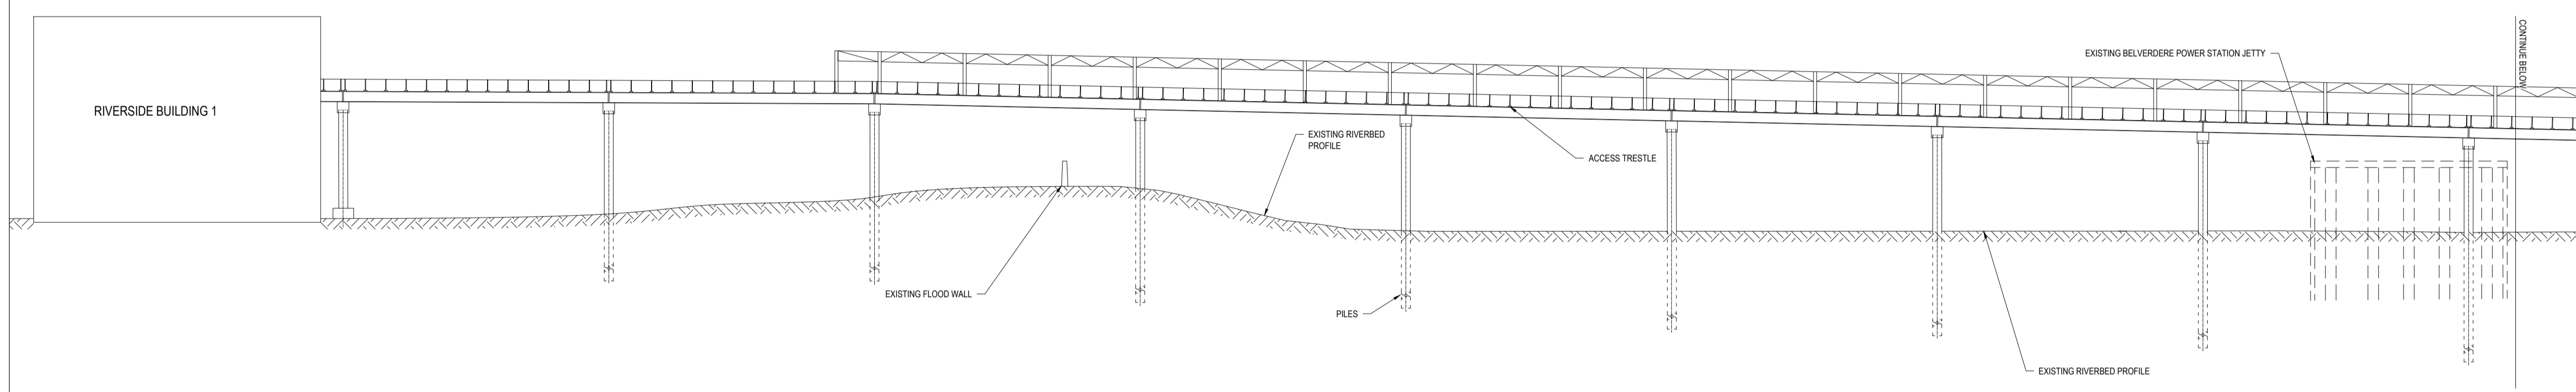

**SIDE ELEVATION**  
SCALE 1:250

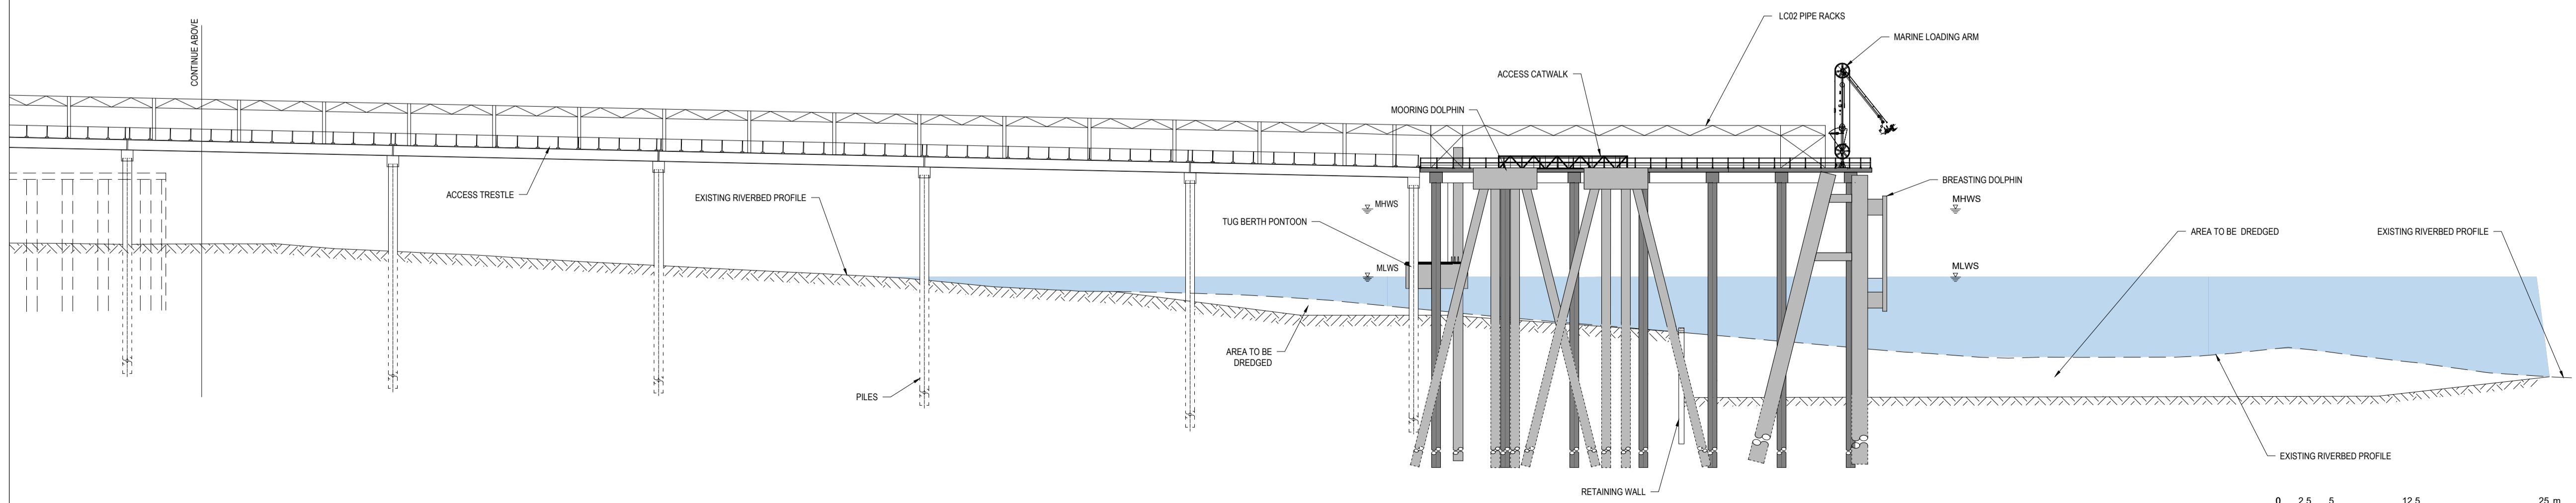

**SIDE ELEVATION CONT'D**  
SCALE 1:250

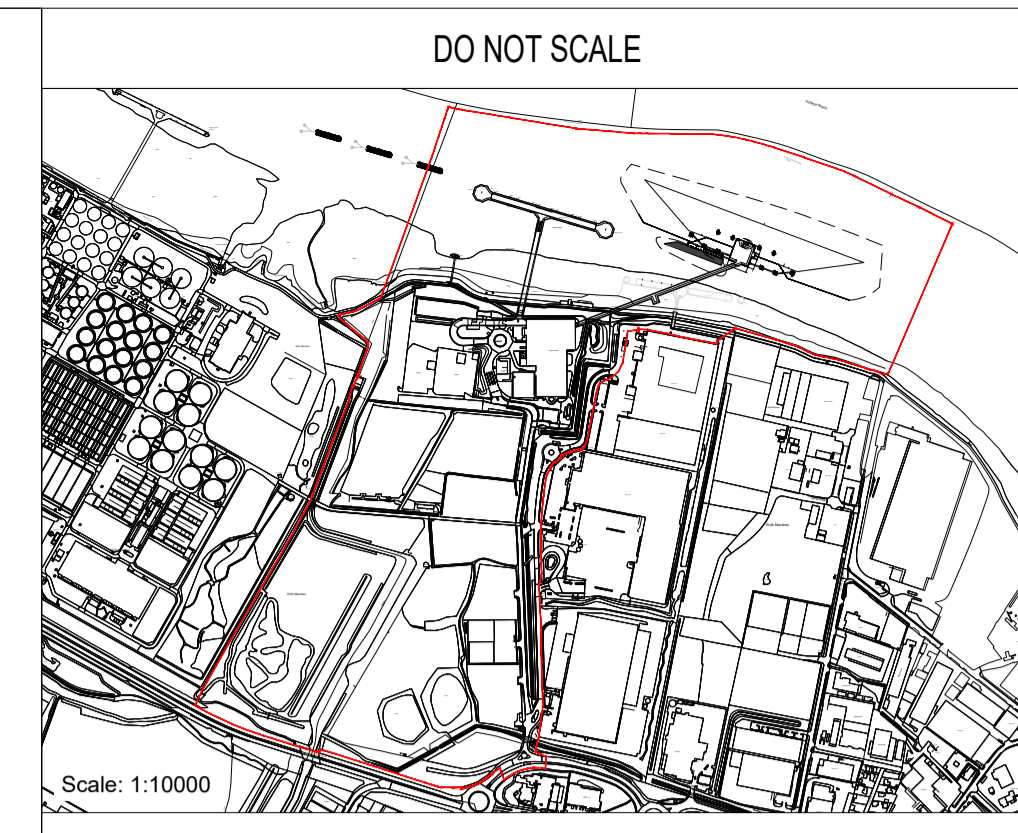

**Notes:**

1. THIS DRAWING IS FOR INFORMATION ONLY AND SHALL NOT BE USED FOR ANY OTHER PURPOSE. IT IS NOT SECURED THROUGH THE DEVELOPMENT CONSENT ORDER.
2. DETAILS AND LOCATION OF PROPOSED INFRASTRUCTURE ARE SHOWN INDICATIVELY AND WILL BE SUBJECT TO DETAILED DESIGN DEVELOPMENT.
3. PLAN TO BE READ ALONGSIDE PARAMETERS IN THE DEVELOPMENT CONSENT ORDER AND THE LIMITS OF DEVIATION SHOWN IN THE WORK PLANS.

CONTAINS OS DATA © CROWN COPYRIGHT [AND DATABASE RIGHT] [2023].

P02	SA	MR	JP	21/10/2024
P01	SA	MR	JP	07/03/2024

FINAL				
REVISION	DRAWN	CHECKED	APPROVED	DATE
DESCRIPTION				



PROJECT TITLE:  
**CORY DECARBONISATION PROJECT**

DRAWING TITLE:  
**PROPOSE JETTY INDICATIVE DRAWING  
REGULATION 5(2)(q)  
APPLICATION DOCUMENT  
REFERENCE 2.12**

DRAWING STATUS:  
**FOR CHANGE REQUEST APPLICATION**

DRAWN: <b>SA</b>	CHECKED: <b>MR</b>	APPROVED: <b>JP</b>	AUTHORISED: <b>AV</b>
---------------------	-----------------------	------------------------	--------------------------

SCALE @ A0 SIZE: <b>AS SHOWN</b>	DATE: <b>21/10/2024</b>	REVISION: <b>P02</b>
-------------------------------------	----------------------------	-------------------------

DRAWING NUMBER:  
**EN010128-01-XX-DG-PL-0007-P02**



## DECARBONISATION

10 Dominion Street  
Floor 5  
Moorgate, London  
EC2M 2EF  
Contact Tel: 020 7417 5200  
Email: [enquiries@corygroup.co.uk](mailto:enquiries@corygroup.co.uk)  
**[corygroup.co.uk](http://corygroup.co.uk)**