



HELIOS RENEWABLE
ENERGY
PROJECT


PINS Document Number:
EN010140/APP/6.2.3.5

Pursuant to:
APFP Regulation 5(2)(a)


Environmental Statement Figure 3.5: Inverter Stations

June 2024


Side Elevation

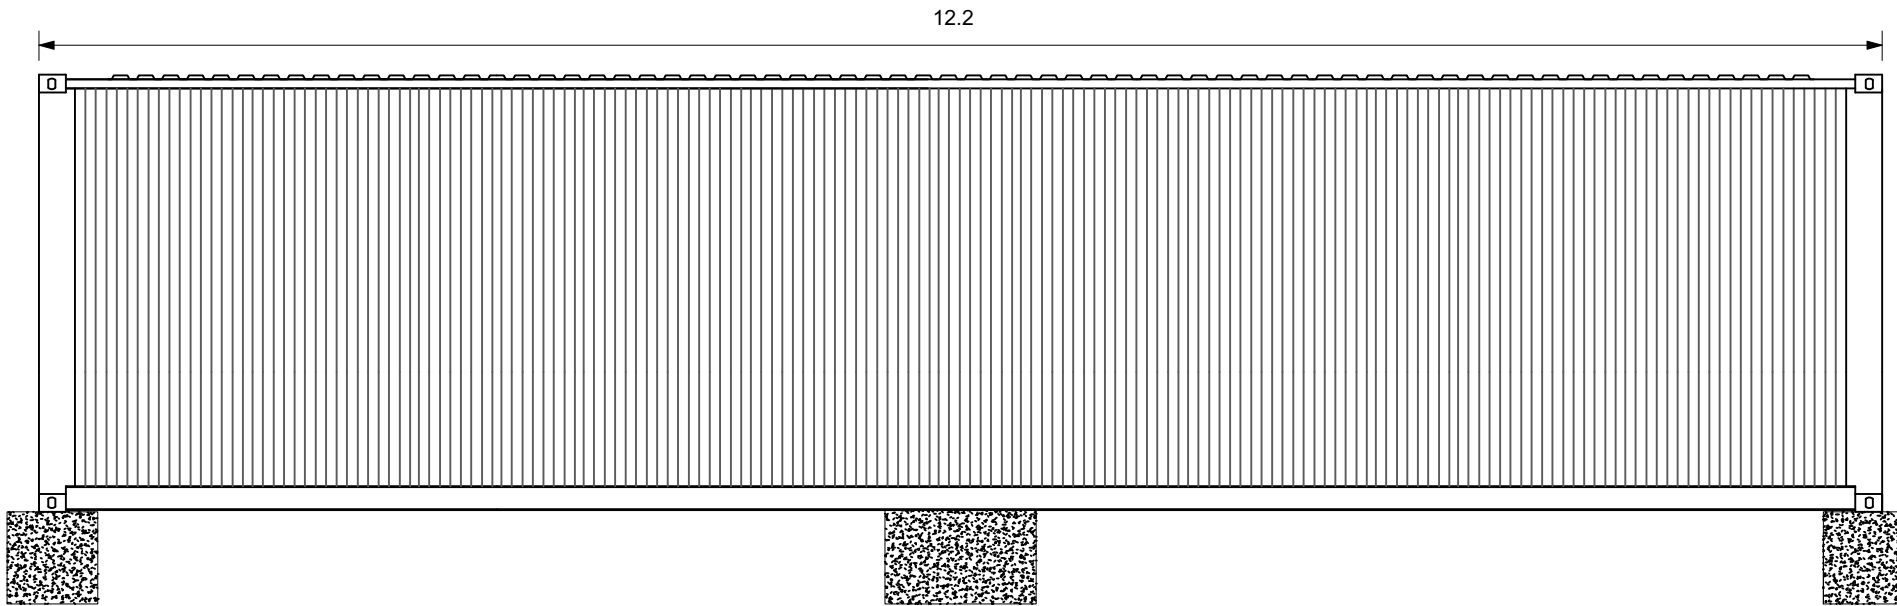


Front Elevation

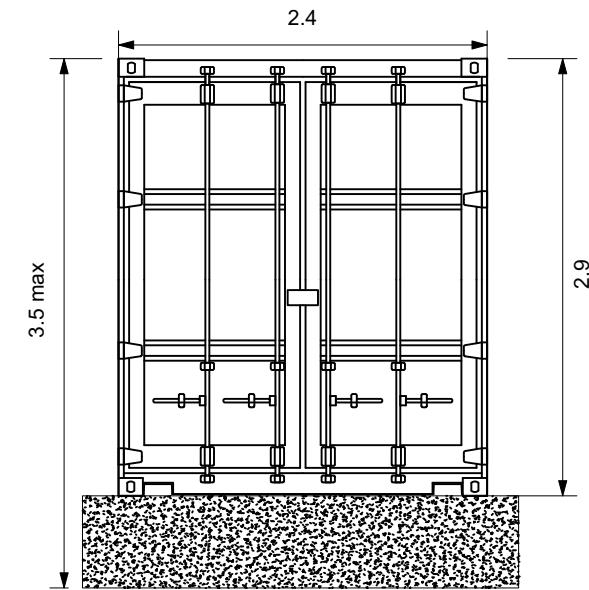


Floor Plan

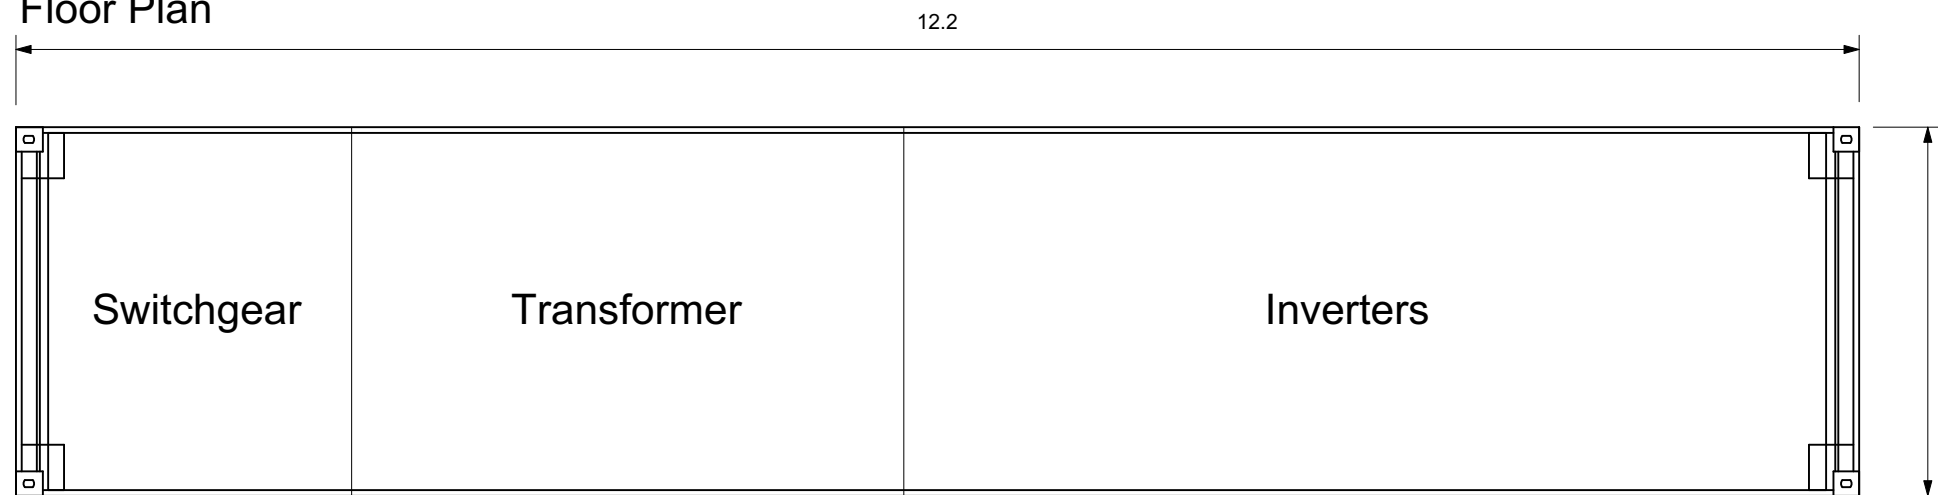

Rear Elevation

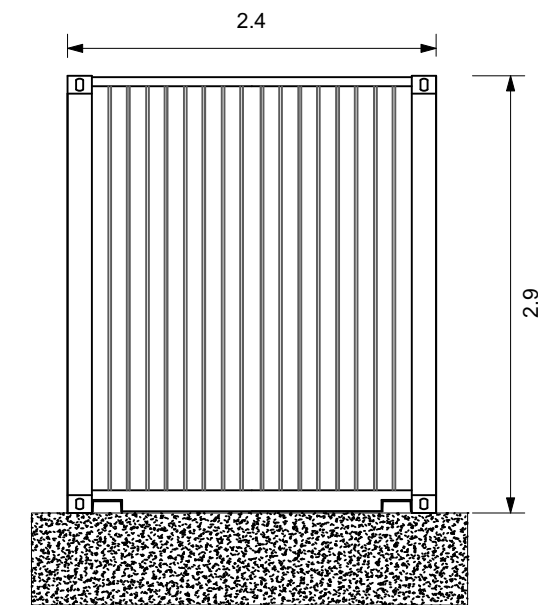

Roof Plan

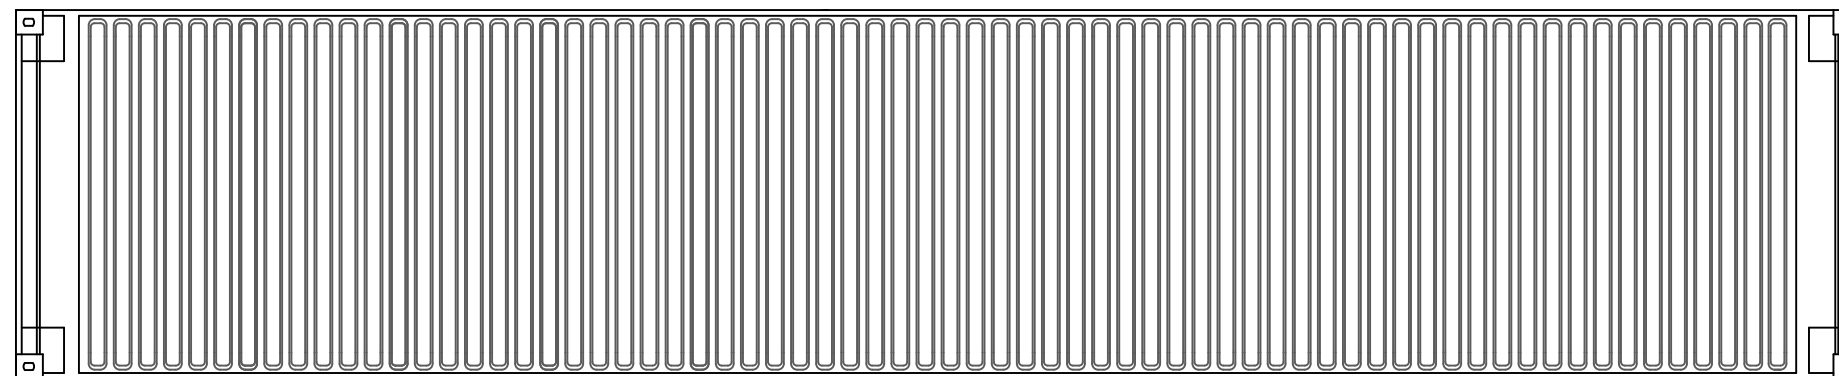

Revisions:
First Issue- 30/03/2022 JS



Enso Energy Limited, Unit 1 & 2 Cirencester Office Park,
Telbury Road, Cirencester, GL7 6JJ
Tel: 01452 764685 Email: enquiries@ensoenergy.co.uk

Project Title:
Helios Renewable Energy Project

Drawing Title:
**Figure 3.5
Inverter Stations**

DRWG No: DX-01-P04	Rev: -	Sht no: -
Drawn by : JS	Checked by: KL	
Scale: 1:50 @ A3	Date: 30/03/2022	

GENERAL NOTES:

- 1) ALL DIMENSIONS ARE IN METERS UNLESS SPECIFIED.
- 2) INVERTER STATIONS TO BE PAINTED RAL6005
- 3) FOUNDATIONS SHOWN INDICATIVELY ONLY. DIMENSIONS TO BE CONFIRMED BASED ON SITE CONDITIONS.

