




HELIOS RENEWABLE
ENERGY
PROJECT

PINS Document Number:
EN010140/APP/6.2.3.8


Pursuant to:
APFP Regulation 5(2)(a)

Environmental Statement Figure 3.8: BESS Control Room Elevations


June 2024

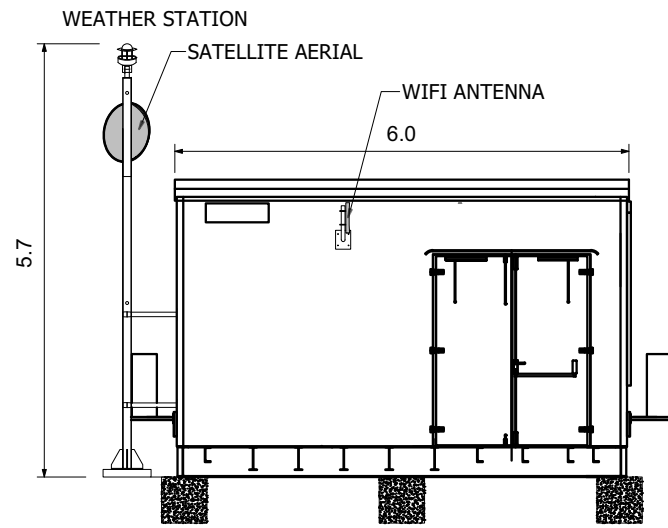


SIDE ELEVATION

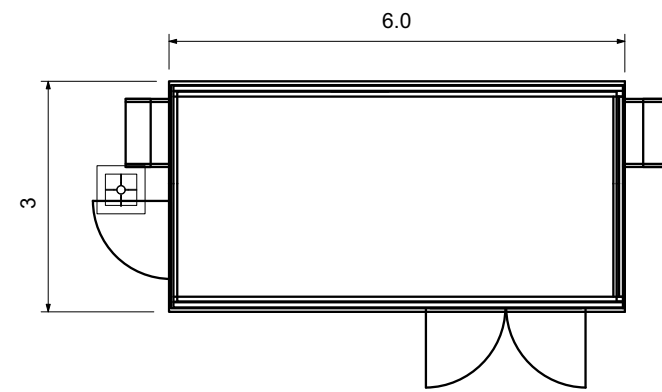


FLOOR PLAN

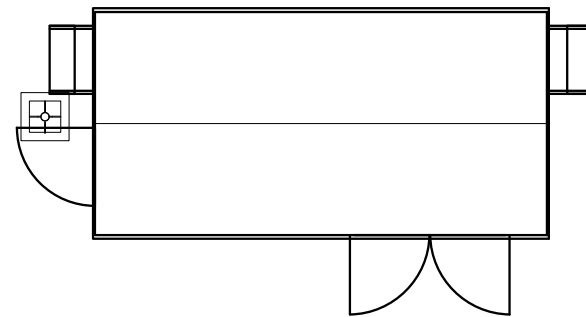

ROOF PLAN

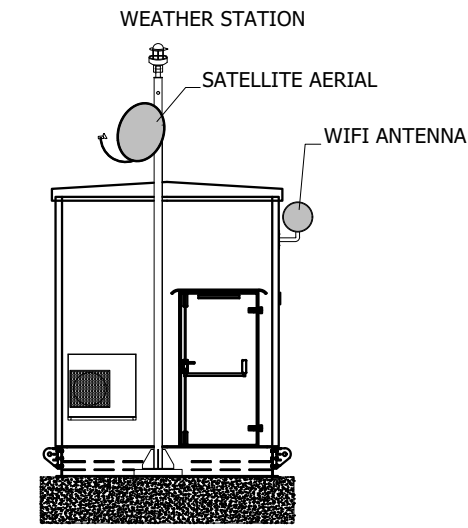

FRONT ELEVATION

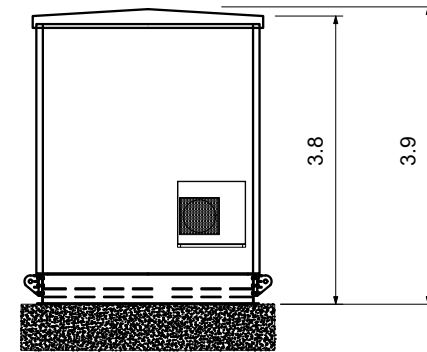

REAR ELEVATION



GENERAL NOTES:

1) ALL DIMENSIONS ARE IN METERS UNLESS SPECIFIED.

Revisions:
First Issue- 30/03/2022 JS
01 - (09/01/2024 JS) Concrete foundations added



Enso Energy Limited, Unit 1 & 2 Cirencester Office Park,
Telbury Road, Cirencester, GL7 6JJ
Tel: 01452 764685 Email: enquiries@ensoenergy.co.uk

Project Title:
Helios Renewable Energy Project

Drawing Title:
**Figure 3.8
BESS Control Room Elevations**

DRWG No: DX-01-P09	Rev: 01	Sht no: -
Drawn by : JS	Checked by: KL	
Scale: 1:100 @ A3	Date: 09/01/2024	