

© 2023 RPS Group

Notes

1. This drawing has been prepared in accordance with the scope of RPS's appointment with its client and is subject to the terms and conditions of that appointment. RPS accepts no liability for any use of this document other than by its client and only for the purposes for which it was prepared and provided.
2. If received electronically it is the recipient's responsibility to print to correct scale. Only written dimensions should be used.
3. i. The plans shown are for planning purposes only.
ii. All buildings shown are subject to further detailed design for construction purposes.
4. For the purposes of this plan, RPS is not appointed as principal designer for the purposes of the Construction (Design & Management) Regulations 2015 (or its successors).
5. The design and layout of the buildings shown will be subject to relevant Building Regulation requirements and Construction (Design & Management) Regulations requirements, and any other relevant regulations and requirements including fire safety and other health and safety regulations and requirements. This may result in further changes to the final design and construction of the development.
6. The information shown on these drawings is reliant upon the details, plans, drawings, elevations and other information provided to RPS by and/or on behalf of the client.

Legend

Existing Site Plan

N

0 100 250 500m

Rev	Description	By	On	Date

PHOTOVOLT DEVELOPMENT PARTNERS  **rps** MAKING COMPLEX EASY A TETRA TECH COMPANY

Client PVDP

Project Botley West Solar Farm

Title Existing Site Plan - Northern Site Area (1 of 2)


Status Drawn By PM/Checked by
FINAL AJC JA

Job Ref Scale @ A3 Date Created
EN010147-APP-6.4 1:10,000 Nov 2024

Figure Number Rev
1.3A -

rpsgroup.com

20 Western Avenue, Milton Park, Abingdon, Oxfordshire, OX14 4SH
T: +44(0)1235 821 888 E: rps@rpsgroup.com

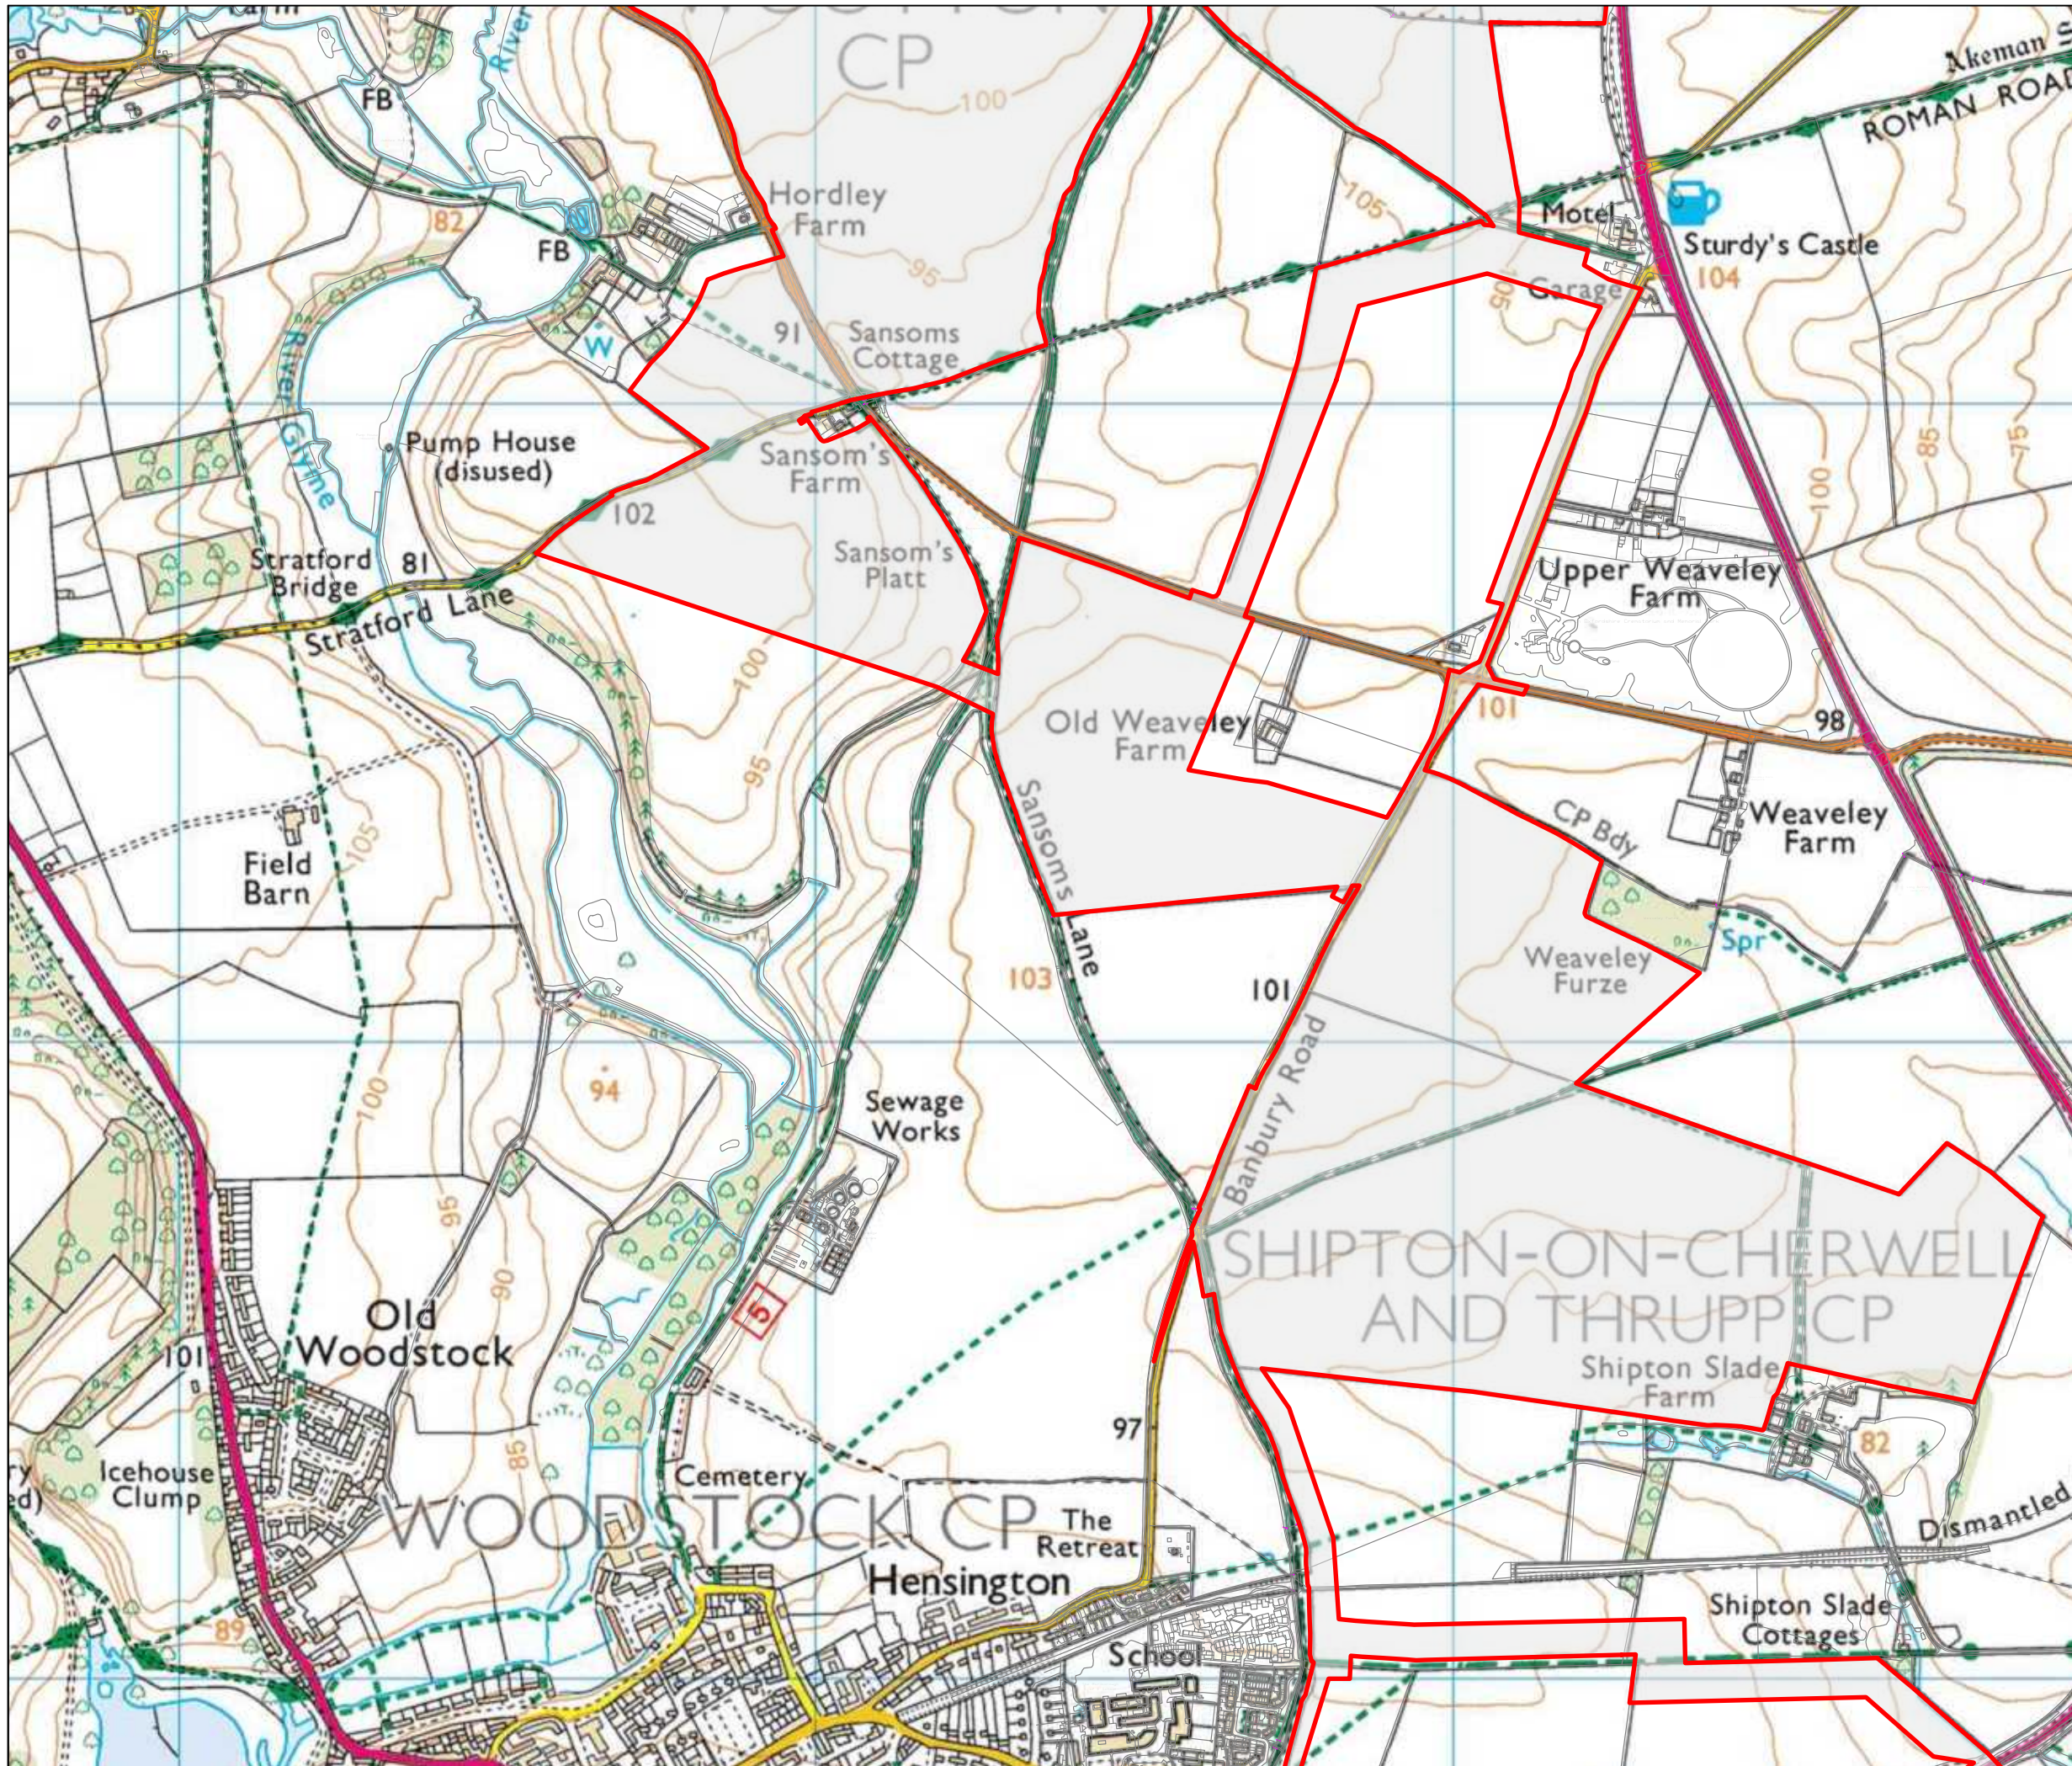


© 2023 RPS Group

Notes

1. This drawing has been prepared in accordance with the scope of RPS's appointment with its client and is subject to the terms and conditions of that appointment. RPS accepts no liability for any use of this document other than by its client and only for the purposes for which it was prepared and provided.
2. If received electronically it is the recipient's responsibility to print to correct scale. Only written dimensions should be used.
3. i. The plans shown are for planning purposes only.
ii. All buildings shown are subject to further detailed design for construction purposes.
4. For the purposes of this plan, RPS is not appointed as principal designer for the purposes of the Construction (Design & Management) Regulations 2015 (or its successors).
5. The design and layout of the buildings shown will be subject to relevant Building Regulation requirements and Construction (Design & Management) Regulations requirements, and any other relevant regulations and requirements including fire safety and other health and safety regulations and requirements. This may result in further changes to the final design and construction of the development.
6. The information shown on these drawings is reliant upon the details, plans, drawings, elevations and other information provided to RPS by and/or on behalf of the client.

Legend

Existing Site Plan

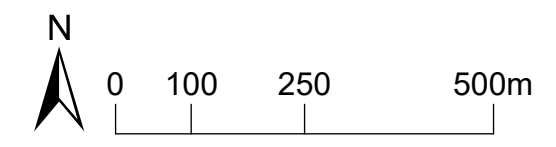

Rev	Description	By	CB	Date

PHOTOVOLT
DEVELOPMENT PARTNERS

rps MAKING
COMPLEX
EASY
A TETRA TECH COMPANY

Client PVDP

Project Botley West Solar Farm


Title Existing Site Plan - Northern Site Area (2 of 2)

Status Drawn By PM/Checked by
FINAL AJC JA

Job Ref Scale @ A3 Date Created
EN010147-APP-6.4 1:10,000 Nov 2024

Figure Number Rev
1.3B -


rpsgroup.com
20 Western Avenue, Milton Park, Abingdon, Oxfordshire, OX14 4SH
T: +44(0)1235 821 888 E: rps@rpsgroup.com

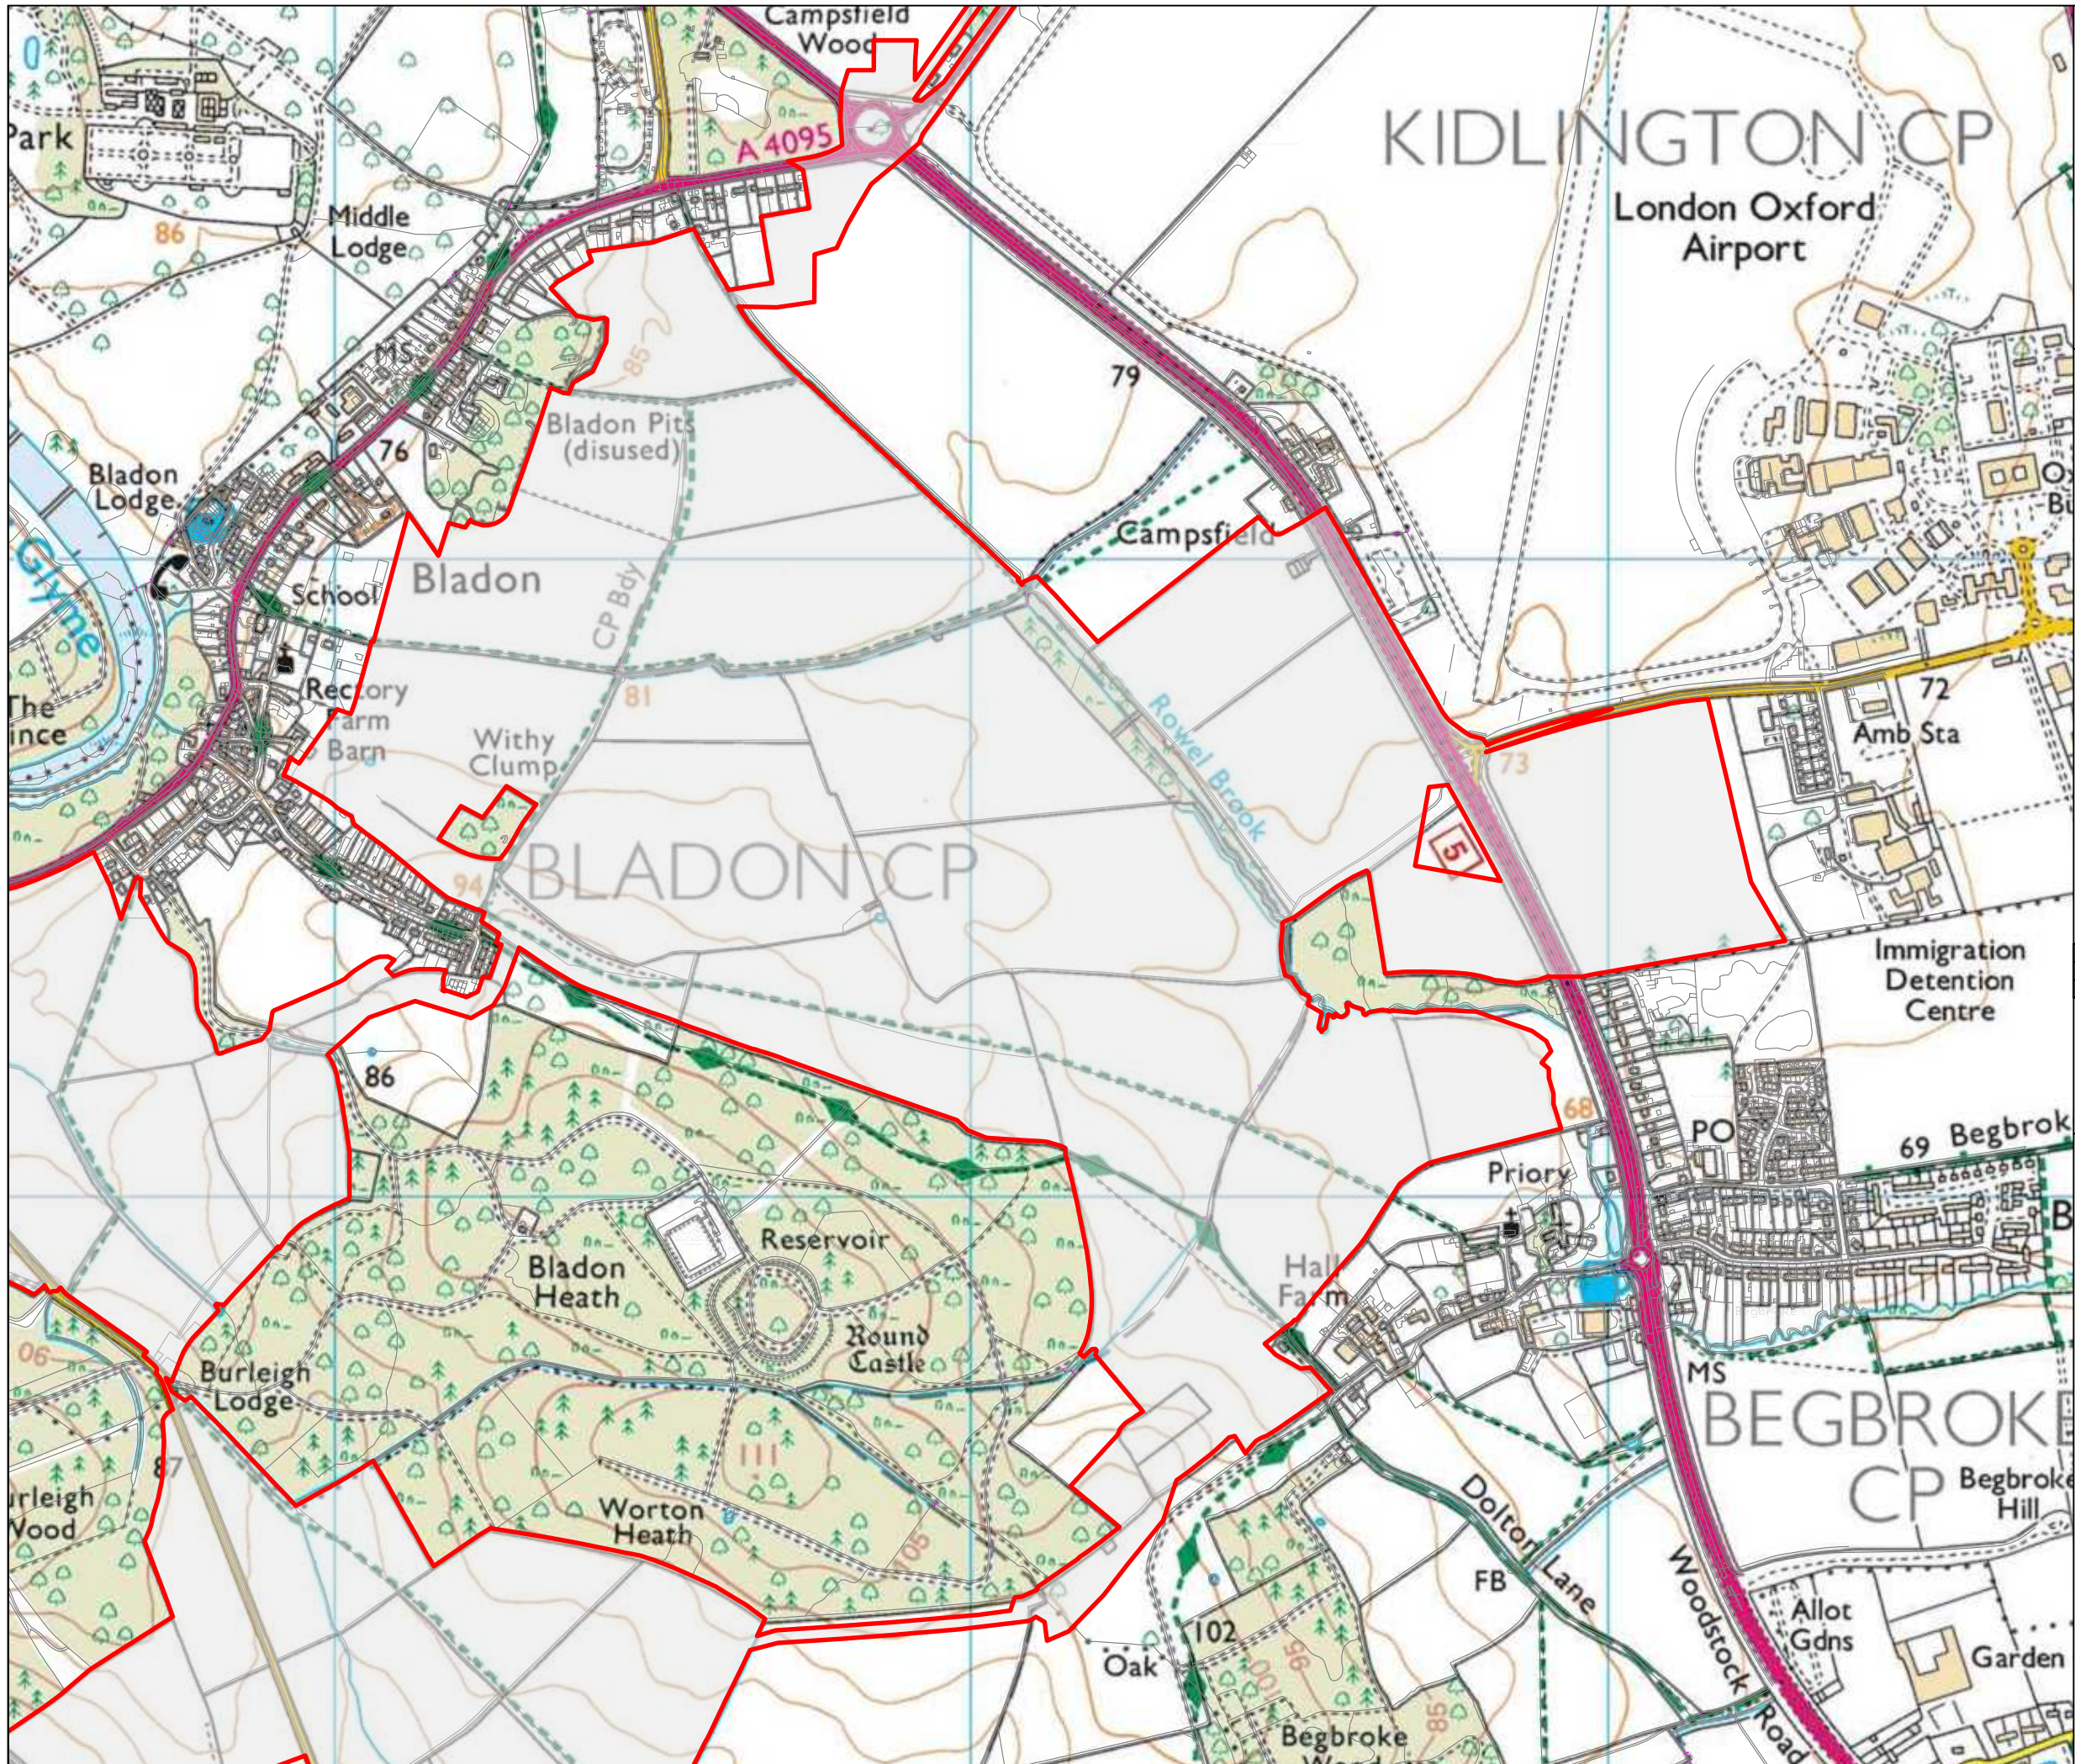

© 2023 RPS Group

- Notes**
1. This drawing has been prepared in accordance with the scope of RPS's appointment with its client and is subject to the terms and conditions of that appointment. RPS accepts no liability for any use of this document other than by its client and only for the purposes for which it was prepared and provided.
 2. If received electronically it is the recipient's responsibility to print to correct scale. Only written dimensions should be used.
 3. i. The plans shown are for planning purposes only.
ii. All buildings shown are subject to further detailed design for construction purposes.
 4. For the purposes of this plan, RPS is not appointed as principal designer for the purposes of the Construction (Design & Management) Regulations 2015 (or its successors).
 5. The design and layout of the buildings shown will be subject to relevant Building Regulation requirements and Construction (Design & Management) Regulations requirements, and any other relevant regulations and requirements including fire safety and other health and safety regulations and requirements. This may result in further changes to the final design and construction of the development.
 6. The information shown on these drawings is reliant upon the details, plans, drawings, elevations and other information provided to RPS by and/or on behalf of the client.

Legend

  Existing Site Plan

N

0 100 250 500m

Rev	Description	By	CB	Date

PHOTOVOLT DEVELOPMENT PARTNERS  **rps** MAKING COMPLEX EASY
A TETRA TECH COMPANY

Client PVDP

Project Botley West Solar Farm

Title Existing Site Plan - Central Site Area (1 of 4)

Status Drawn By PM/Checked by
FINAL AJC JA

Job Ref Scale @ A3 Date Created
EN010147-APP-6.4 1:10,000 Nov 2024

Figure Number Rev
1.3C -


rpsgroup.com
20 Western Avenue, Milton Park, Abingdon, Oxfordshire, OX14 4SH
T: +44(0)1235 821 888 E: rps@rpsgroup.com


 


© 2023 RPS Group

- Notes**
1. This drawing has been prepared in accordance with the scope of RPS's appointment with its client and is subject to the terms and conditions of that appointment. RPS accepts no liability for any use of this document other than by its client and only for the purposes for which it was prepared and provided.
 2. If received electronically it is the recipient's responsibility to print to correct scale. Only written dimensions should be used.
 3. i. The plans shown are for planning purposes only.
ii. All buildings shown are subject to further detailed design for construction purposes.
 4. For the purposes of this plan, RPS is not appointed as principal designer for the purposes of the Construction (Design & Management) Regulations 2015 (or its successors).
 5. The design and layout of the buildings shown will be subject to relevant Building Regulation requirements and Construction (Design & Management) Regulations requirements, and any other relevant regulations and requirements including fire safety and other health and safety regulations and requirements. This may result in further changes to the final design and construction of the development.
 6. The information shown on these drawings is reliant upon the details, plans, drawings, elevations and other information provided to RPS by and/or on behalf of the client.

Legend

 Existing Site Plan

Rev	Description	By	CB	Date




Client PVDP

Project Botley West Solar Farm


Title Existing Site Plan - Central Site Area (2 of 4)

Status Drawn By PM/Checked by
FINAL AJC JA

Job Ref Scale @ A3 Date Created
EN010147-APP-6.4 1:10,000 Nov 2024

Figure Number Rev
1.3D -

rpsgroup.com
 20 Western Avenue, Milton Park, Abingdon, Oxfordshire, OX14 4SH
 T: +44(0)1235 821 888 E: rps@rpsgroup.com

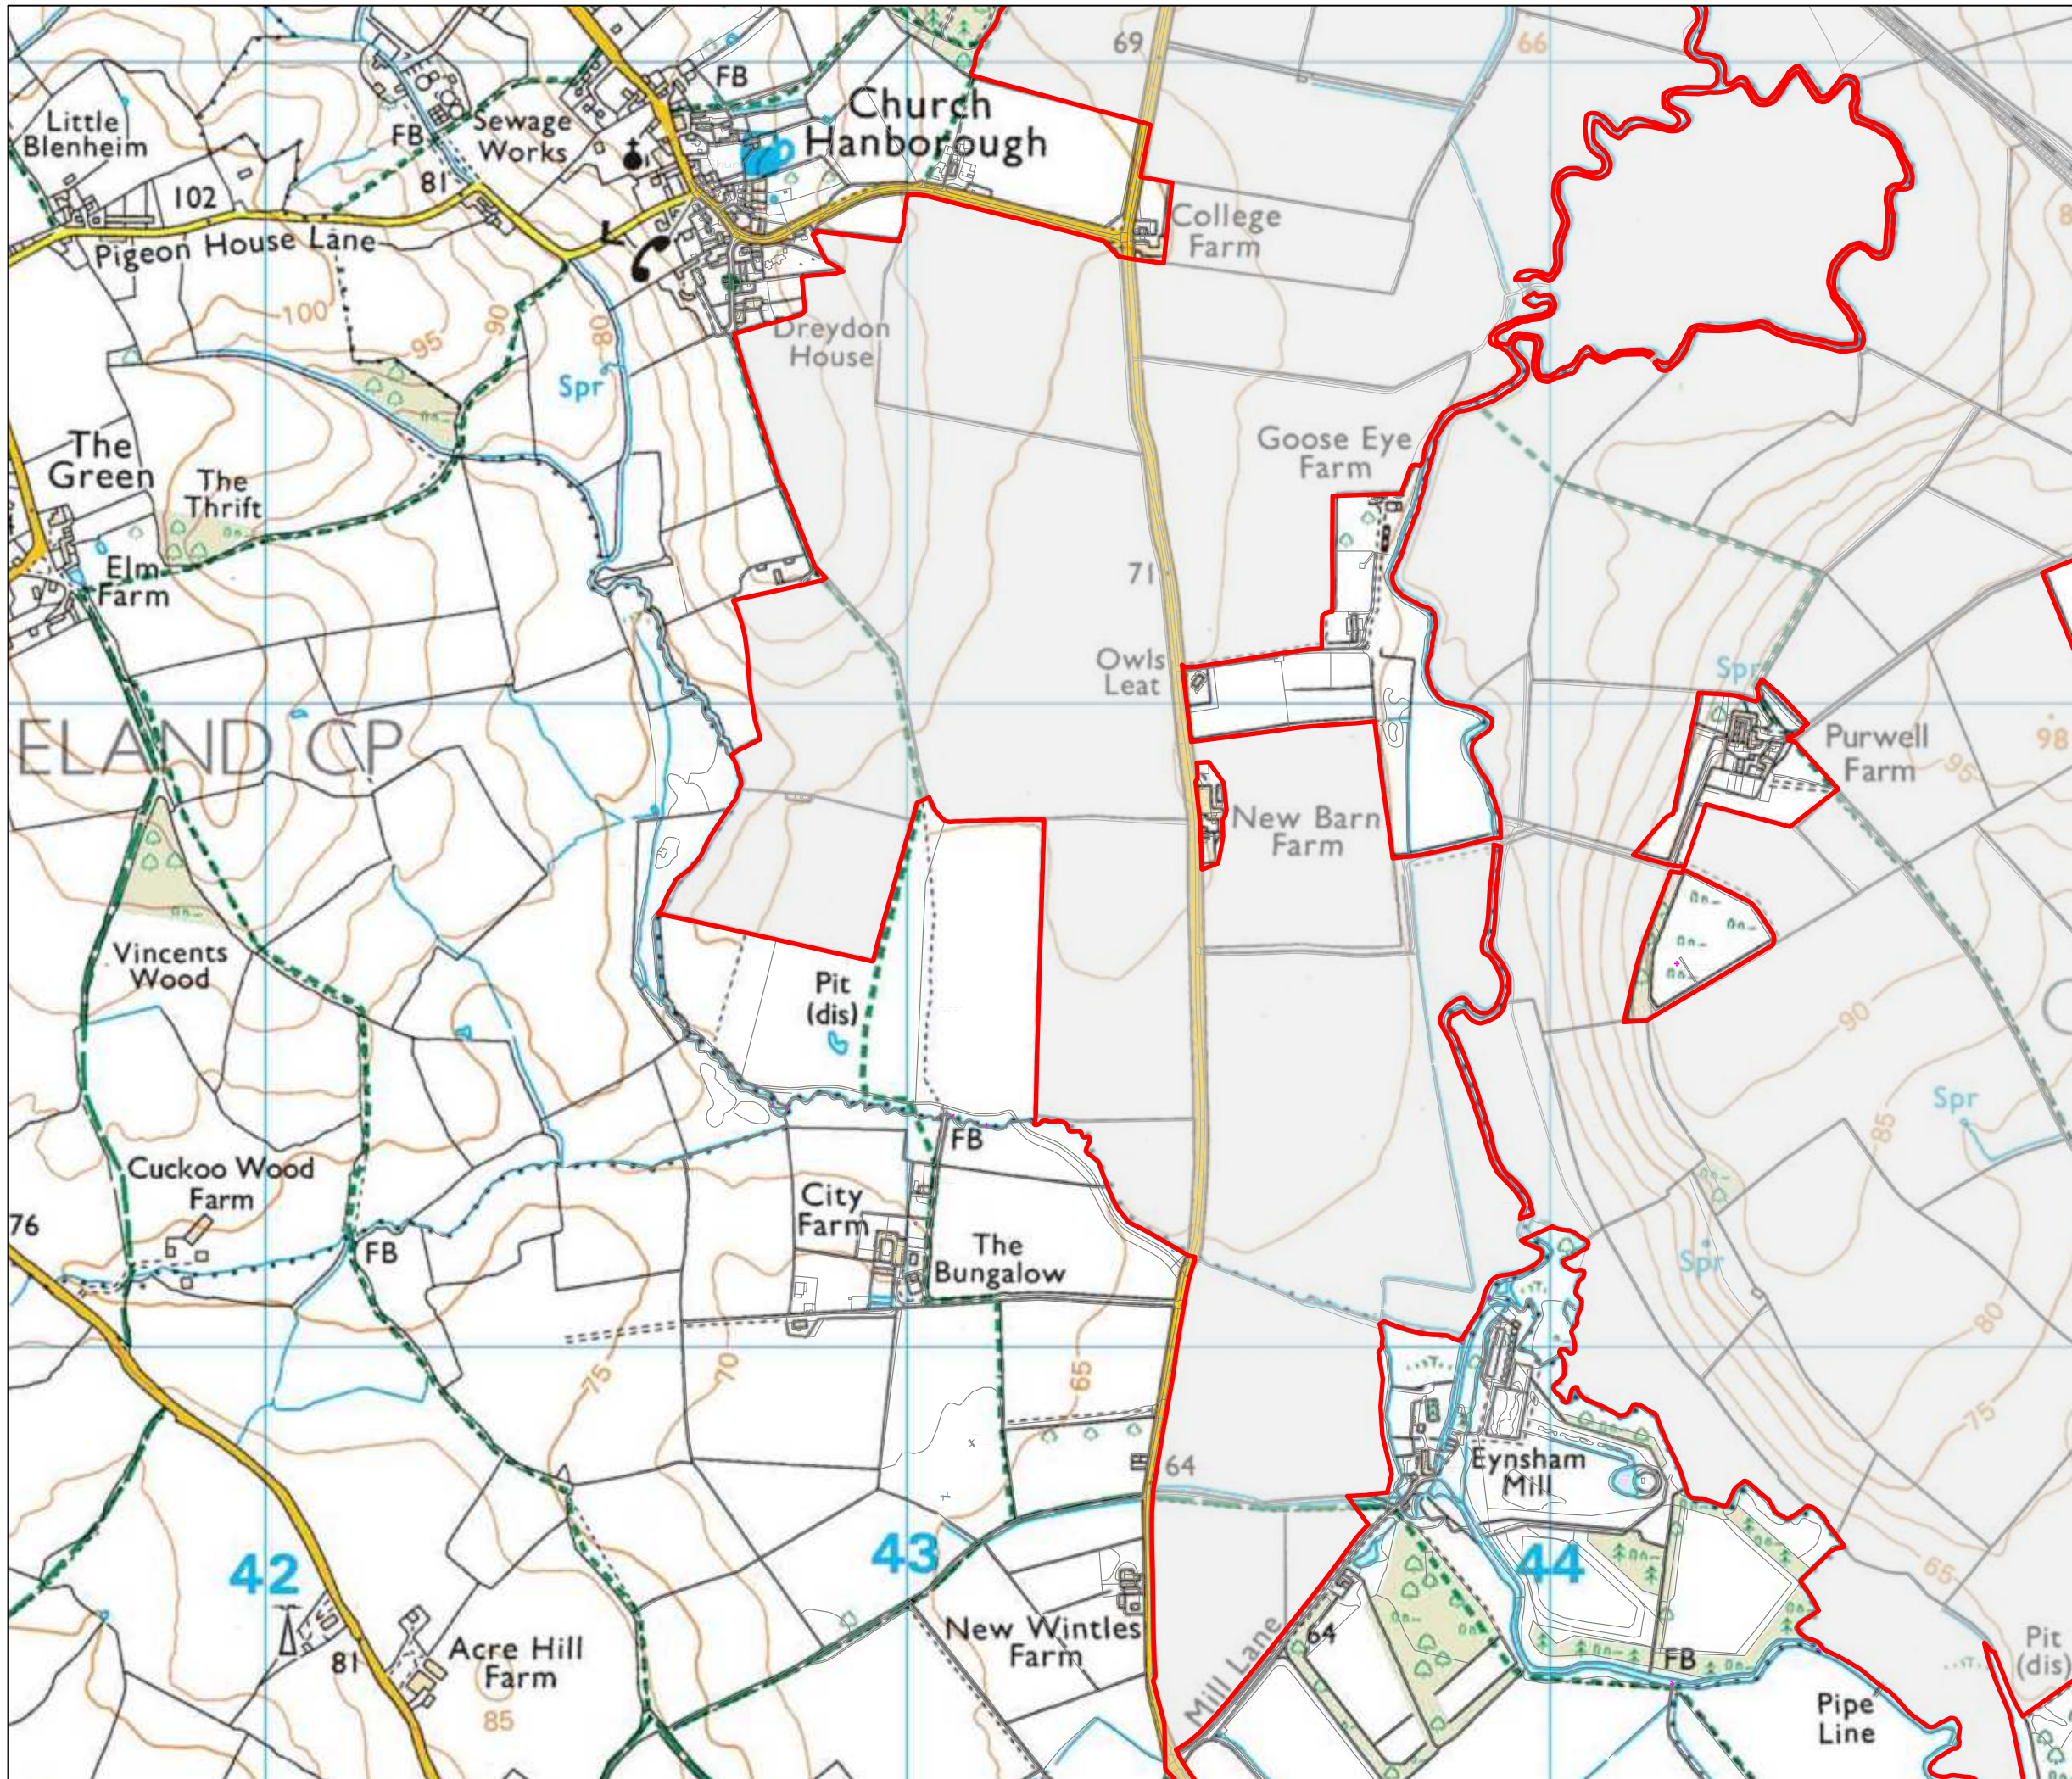


© 2023 RPS Group

Notes

1. This drawing has been prepared in accordance with the scope of RPS's appointment with its client and is subject to the terms and conditions of that appointment. RPS accepts no liability for any use of this document other than by its client and only for the purposes for which it was prepared and provided.
2. If received electronically it is the recipient's responsibility to print to correct scale. Only written dimensions should be used.
3. i. The plans shown are for planning purposes only.
ii. All buildings shown are subject to further detailed design for construction purposes.
4. For the purposes of this plan, RPS is not appointed as principal designer for the purposes of the Construction (Design & Management) Regulations 2015 (or its successors).
5. The design and layout of the buildings shown will be subject to relevant Building Regulation requirements and Construction (Design & Management) Regulations requirements, and any other relevant regulations and requirements including fire safety and other health and safety regulations and requirements. This may result in further changes to the final design and construction of the development.
6. The information shown on these drawings is reliant upon the details, plans, drawings, elevations and other information provided to RPS by and/or on behalf of the client.

Legend

  Existing Site Plan

N

0 100 250 500m

Rev	Description	By	Ch	Date

PHOTOVOLT DEVELOPMENT PARTNERS 

rps MAKING COMPLEX EASY
A TETRA TECH COMPANY

Client PVDP

Project Botley West Solar Farm

Title Existing Site Plan - Central Site Area (3 of 4)


Status Drawn By PM/Checked by
FINAL AJC JA

Job Ref Scale @ A3 Date Created
EN010147-APP-6.4 1:10,000 Nov 2024

Figure Number Rev
1.3E -

rpsgroup.com

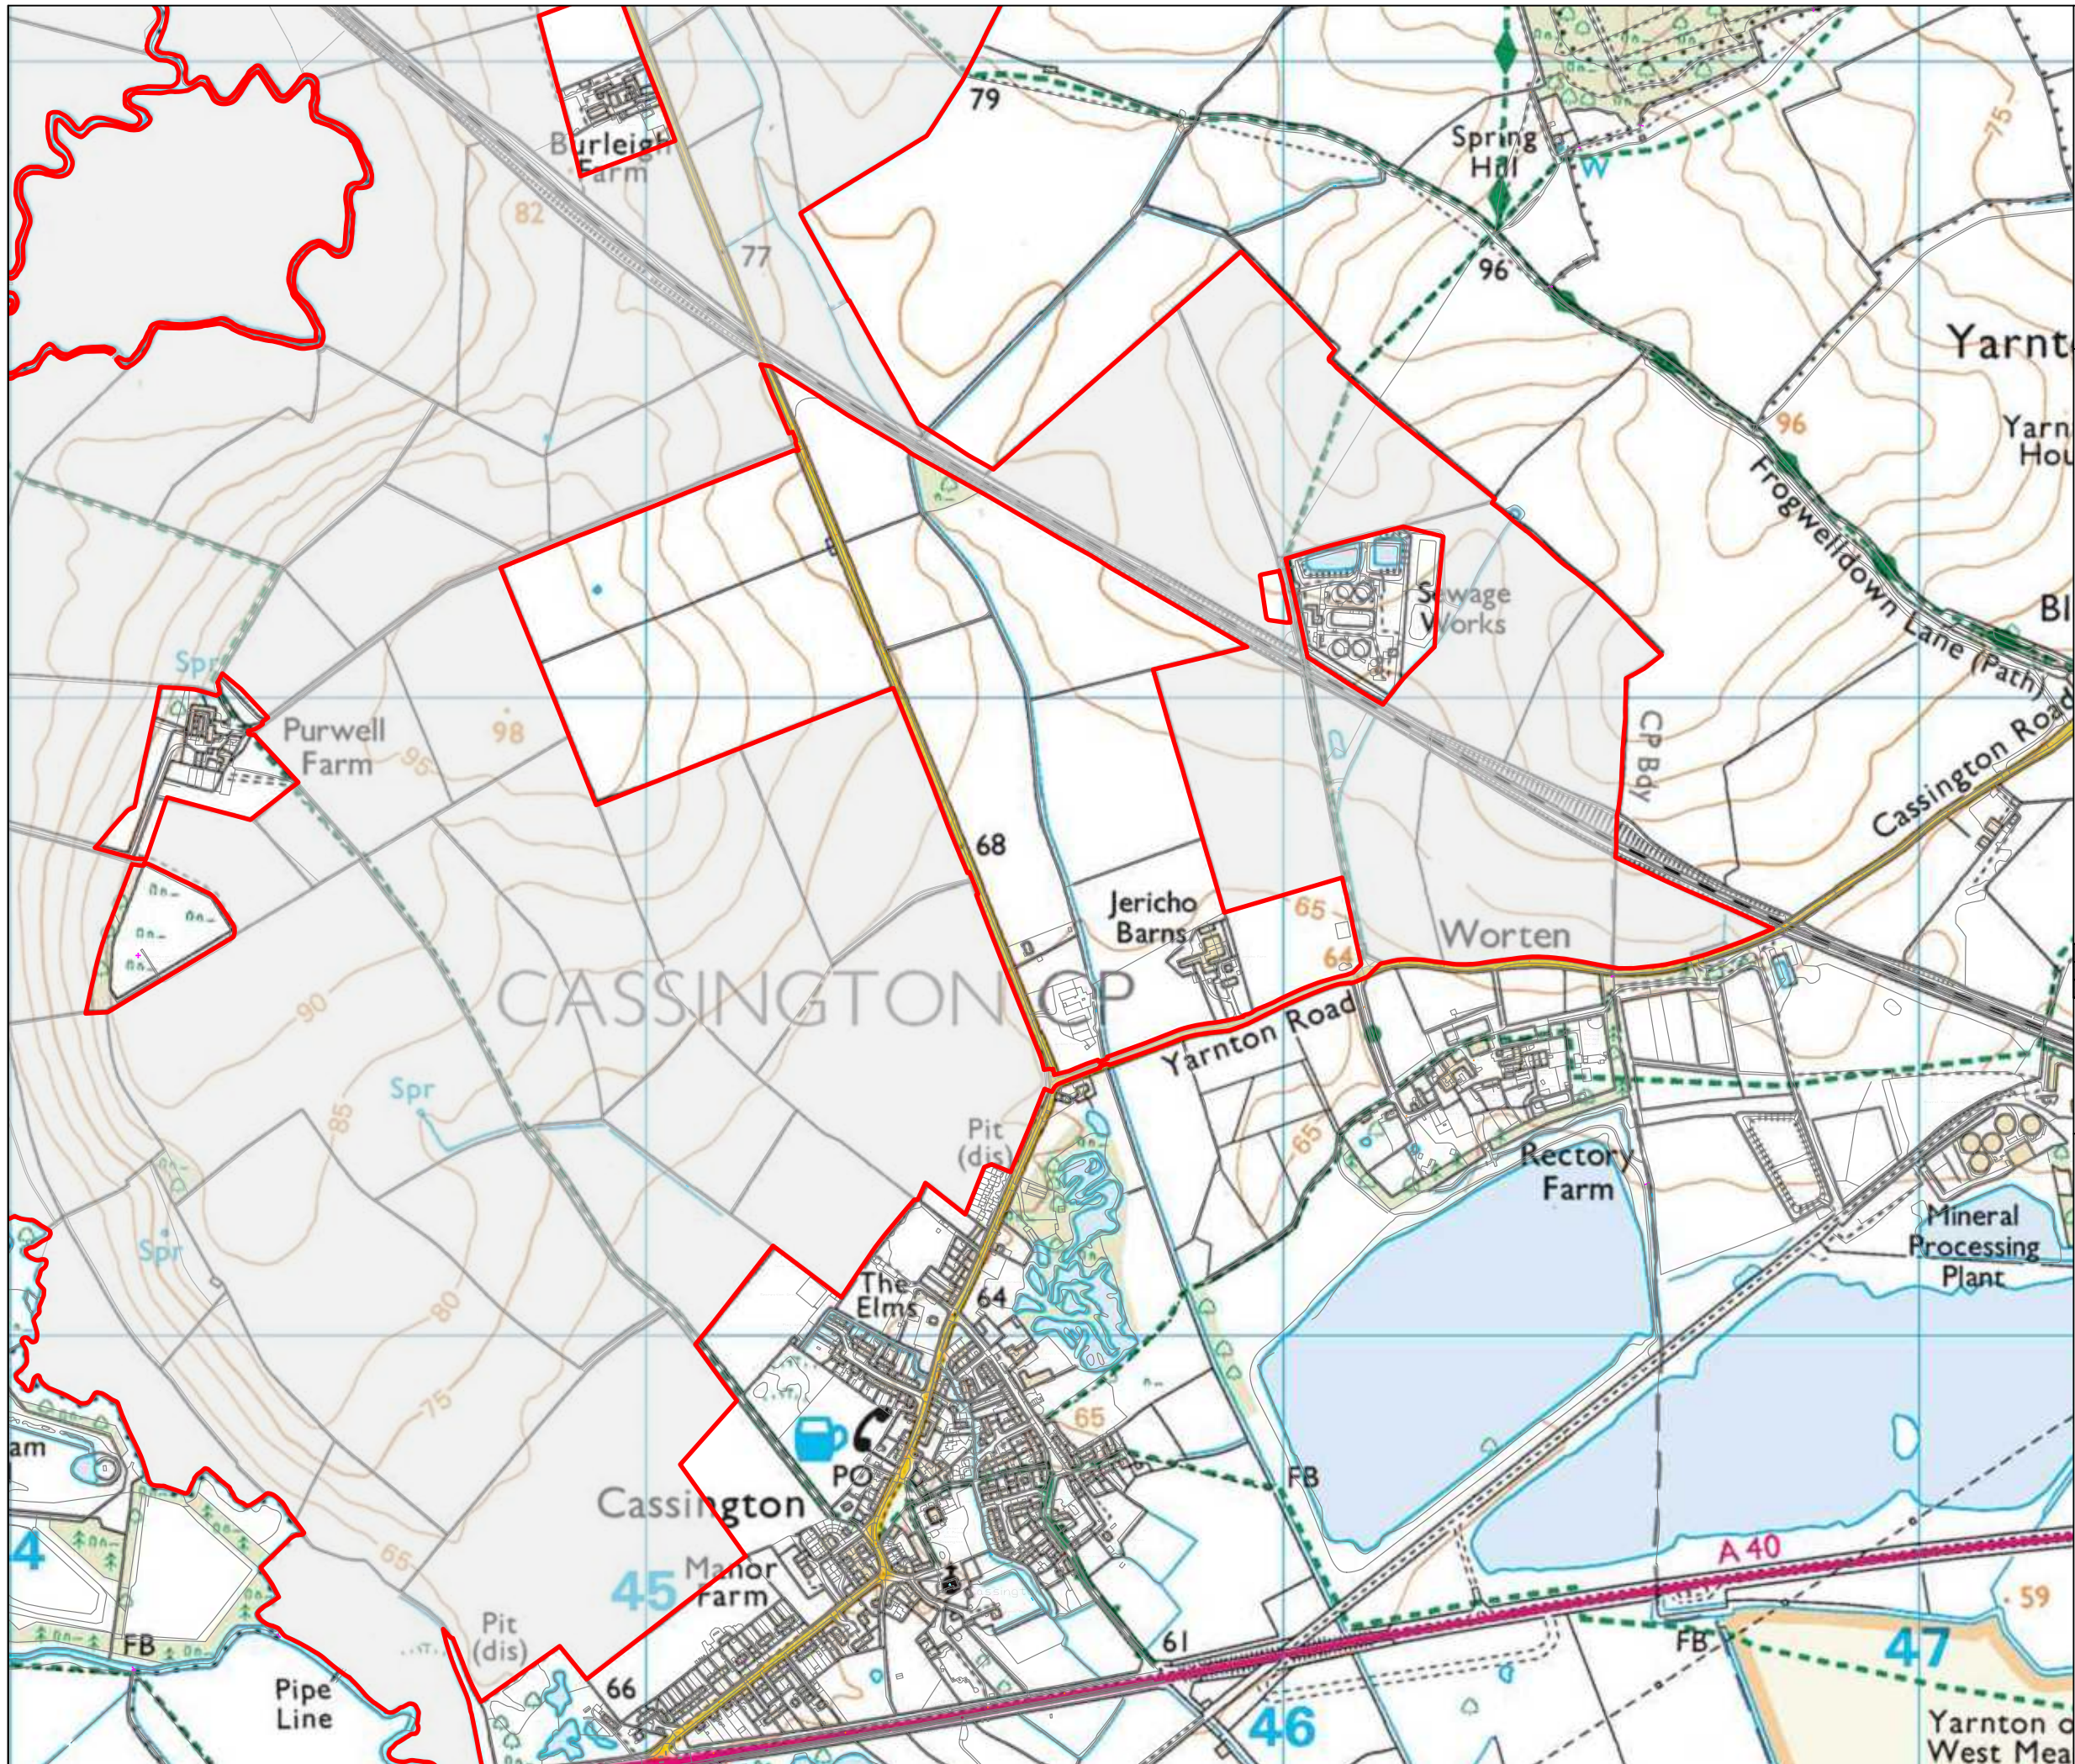


20 Western Avenue, Milton Park, Abingdon, Oxfordshire, OX14 4SH
T: +44(0)1235 821 888 E: rps@rpsgroup.com



© 2023 RPS Group

- Notes**
1. This drawing has been prepared in accordance with the scope of RPS's appointment with its client and is subject to the terms and conditions of that appointment. RPS accepts no liability for any use of this document other than by its client and only for the purposes for which it was prepared and provided.
 2. If received electronically it is the recipient's responsibility to print to correct scale. Only written dimensions should be used.
 3. i. The plans shown are for planning purposes only.
ii. All buildings shown are subject to further detailed design for construction purposes.
 4. For the purposes of this plan, RPS is not appointed as principal designer for the purposes of the Construction (Design & Management) Regulations 2015 (or its successors).
 5. The design and layout of the buildings shown will be subject to relevant Building Regulation requirements and Construction (Design & Management) Regulations requirements, and any other relevant regulations and requirements including fire safety and other health and safety regulations and requirements. This may result in further changes to the final design and construction of the development.
 6. The information shown on these drawings is reliant upon the details, plans, drawings, elevations and other information provided to RPS by and/or on behalf of the client.

Legend

 
 Existing Site Plan



Rev	Description	By	CB	Date

 **MAKING COMPLEX EASY**
 PHOTOVOLT DEVELOPMENT PARTNERS  A TETRA TECH COMPANY

Client PVDP
 Project Botley West Solar Farm
 Title Existing Site Plan - Central Site Area (4 of 4)
 Status Drawn By PM/Checked by
 FINAL AJC Ja
 Job Ref Scale @ A3 Date Created
 EN010147-APP-6.4 1:10,000 Nov 2024
 Figure Number Rev
1.3F -

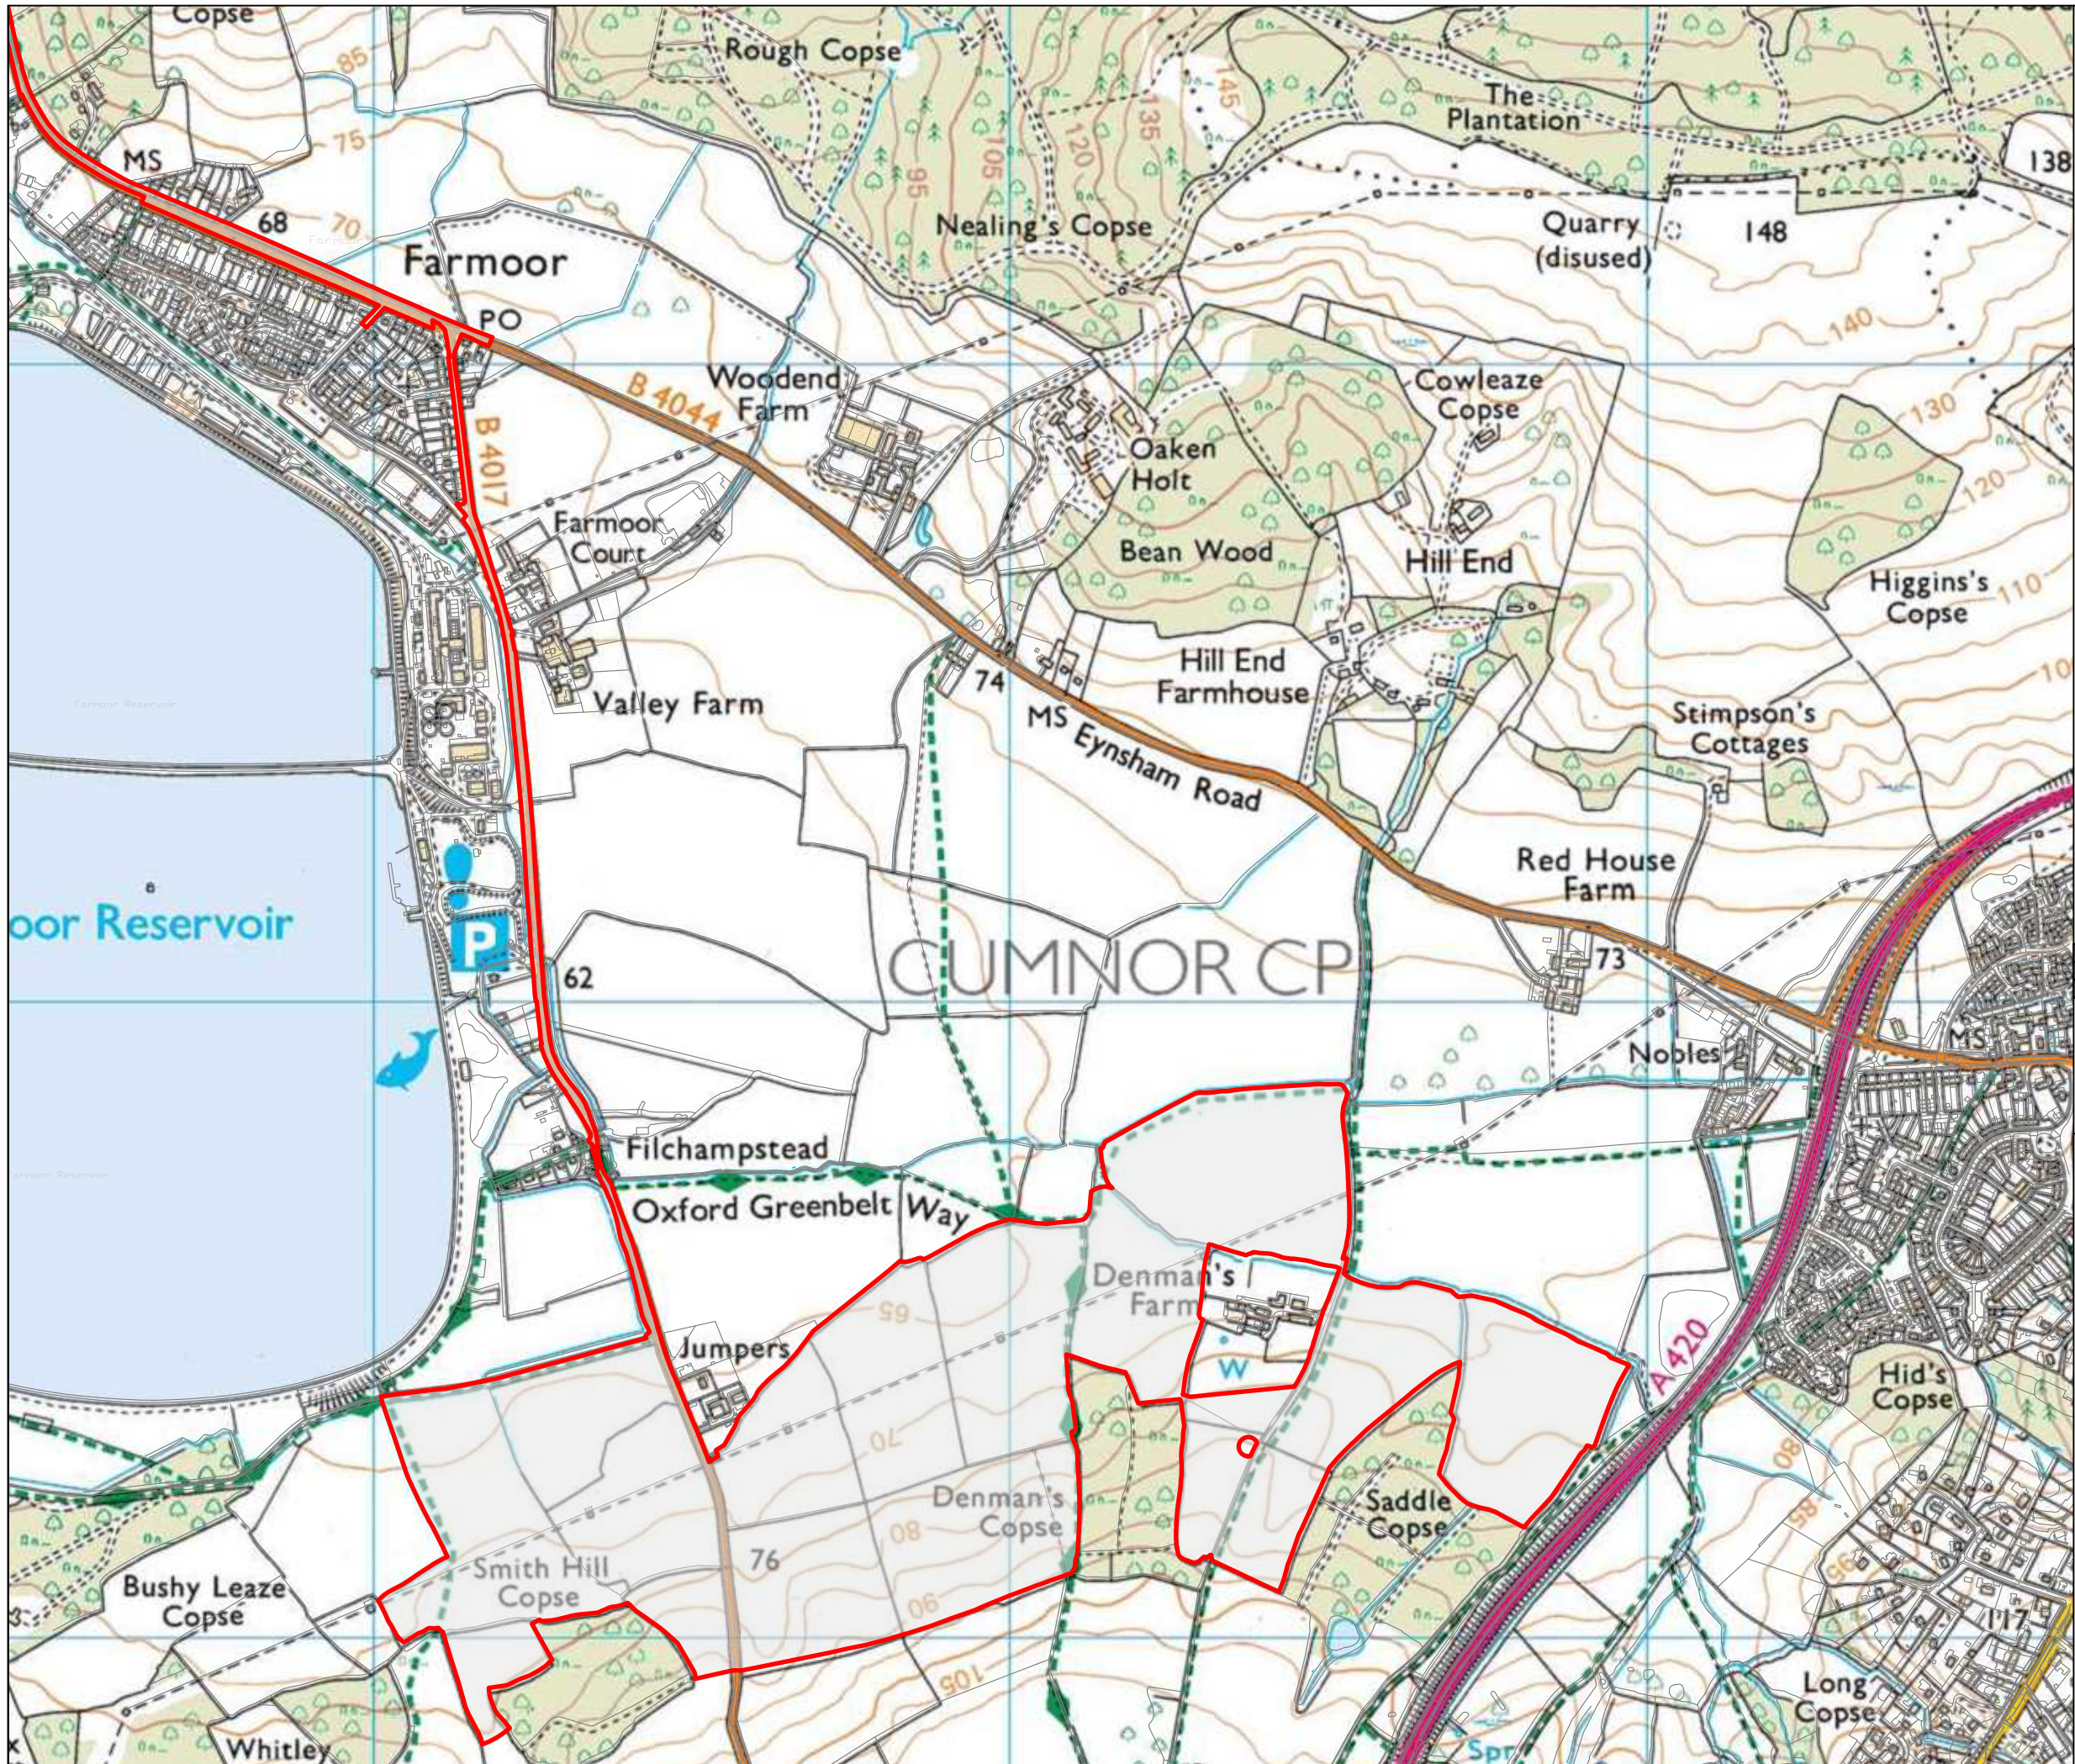rpsgroup.com
 20 Western Avenue, Milton Park, Abingdon, Oxfordshire, OX14 4SH
 T: +44(0)1235 821 888 E: rps@rpsgroup.com




© 2023 RPS Group

Notes

1. This drawing has been prepared in accordance with the scope of RPS's appointment with its client and is subject to the terms and conditions of that appointment. RPS accepts no liability for any use of this document other than by its client and only for the purposes for which it was prepared and provided.
2. If received electronically it is the recipient's responsibility to print to correct scale. Only written dimensions should be used.
3. i. The plans shown are for planning purposes only.
ii. All buildings shown are subject to further detailed design for construction purposes.
4. For the purposes of this plan, RPS is not appointed as principal designer for the purposes of the Construction (Design & Management) Regulations 2015 (or its successors).
5. The design and layout of the buildings shown will be subject to relevant Building Regulation requirements and Construction (Design & Management) Regulations requirements, and any other relevant regulations and requirements including fire safety and other health and safety regulations and requirements. This may result in further changes to the final design and construction of the development.
6. The information shown on these drawings is reliant upon the details, plans, drawings, elevations and other information provided to RPS by and/or on behalf of the client.

Legend

Existing Site Plan

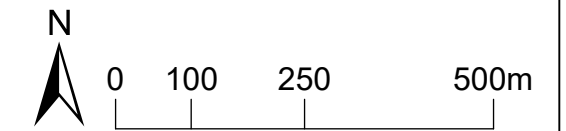

Rev	Description	By	CB	Date

PHOTOVOLT
DEVELOPMENT PARTNERS

rps MAKING
COMPLEX
EASY
A TETRA TECH COMPANY

Client PVDP

Project Botley West Solar Farm

Title Existing Site Plan - Southern Site Area (1 of 1)

Status Drawn By PM/Checked by
FINAL AJC JA

Job Ref Scale @ A3 Date Created
EN010147-APP-6.4 1:10,000 Nov 2024

Figure Number Rev
1.3G -

rpsgroup.com
20 Western Avenue, Milton Park, Abingdon, Oxfordshire, OX14 4SH
T: +44(0)1235 821 888 E: rps@rpsgroup.com