



AQUIND Limited

AQUIND INTERCONNECTOR

Indicative Telecommunications Buildings Elevations and Floor Plans

The Planning Act 2008

The Infrastructure Planning (Applications: Prescribed Forms and Procedure) Regulations
2009 – Regulation 5(2)(o)

Document Ref: 2.9

PINS Ref.: EN020022

AQUIND Limited

AQUIND INTERCONNECTOR

Indicative Telecommunications Buildings
Elevations and Floor Plans

PINS REF.: EN020022

DOCUMENT: 2.9

DATE: 14 NOVEMBER 2019

WSP

WSP House

70 Chancery Lane

London


WC2A 1AF

+44 20 7314 5000

www.wsp.com

CONTENTS

EN020022-2.9-EL-Sheet1	Application document reference 2.9 Indicative Telecommunications Buildings Elevations and Floor Plans Sheet 1 of 2
EN020022-2.9-EL-Sheet2	Application document reference 2.9 Indicative Telecommunications Buildings Elevations and Floor Plans Sheet 2 of 2

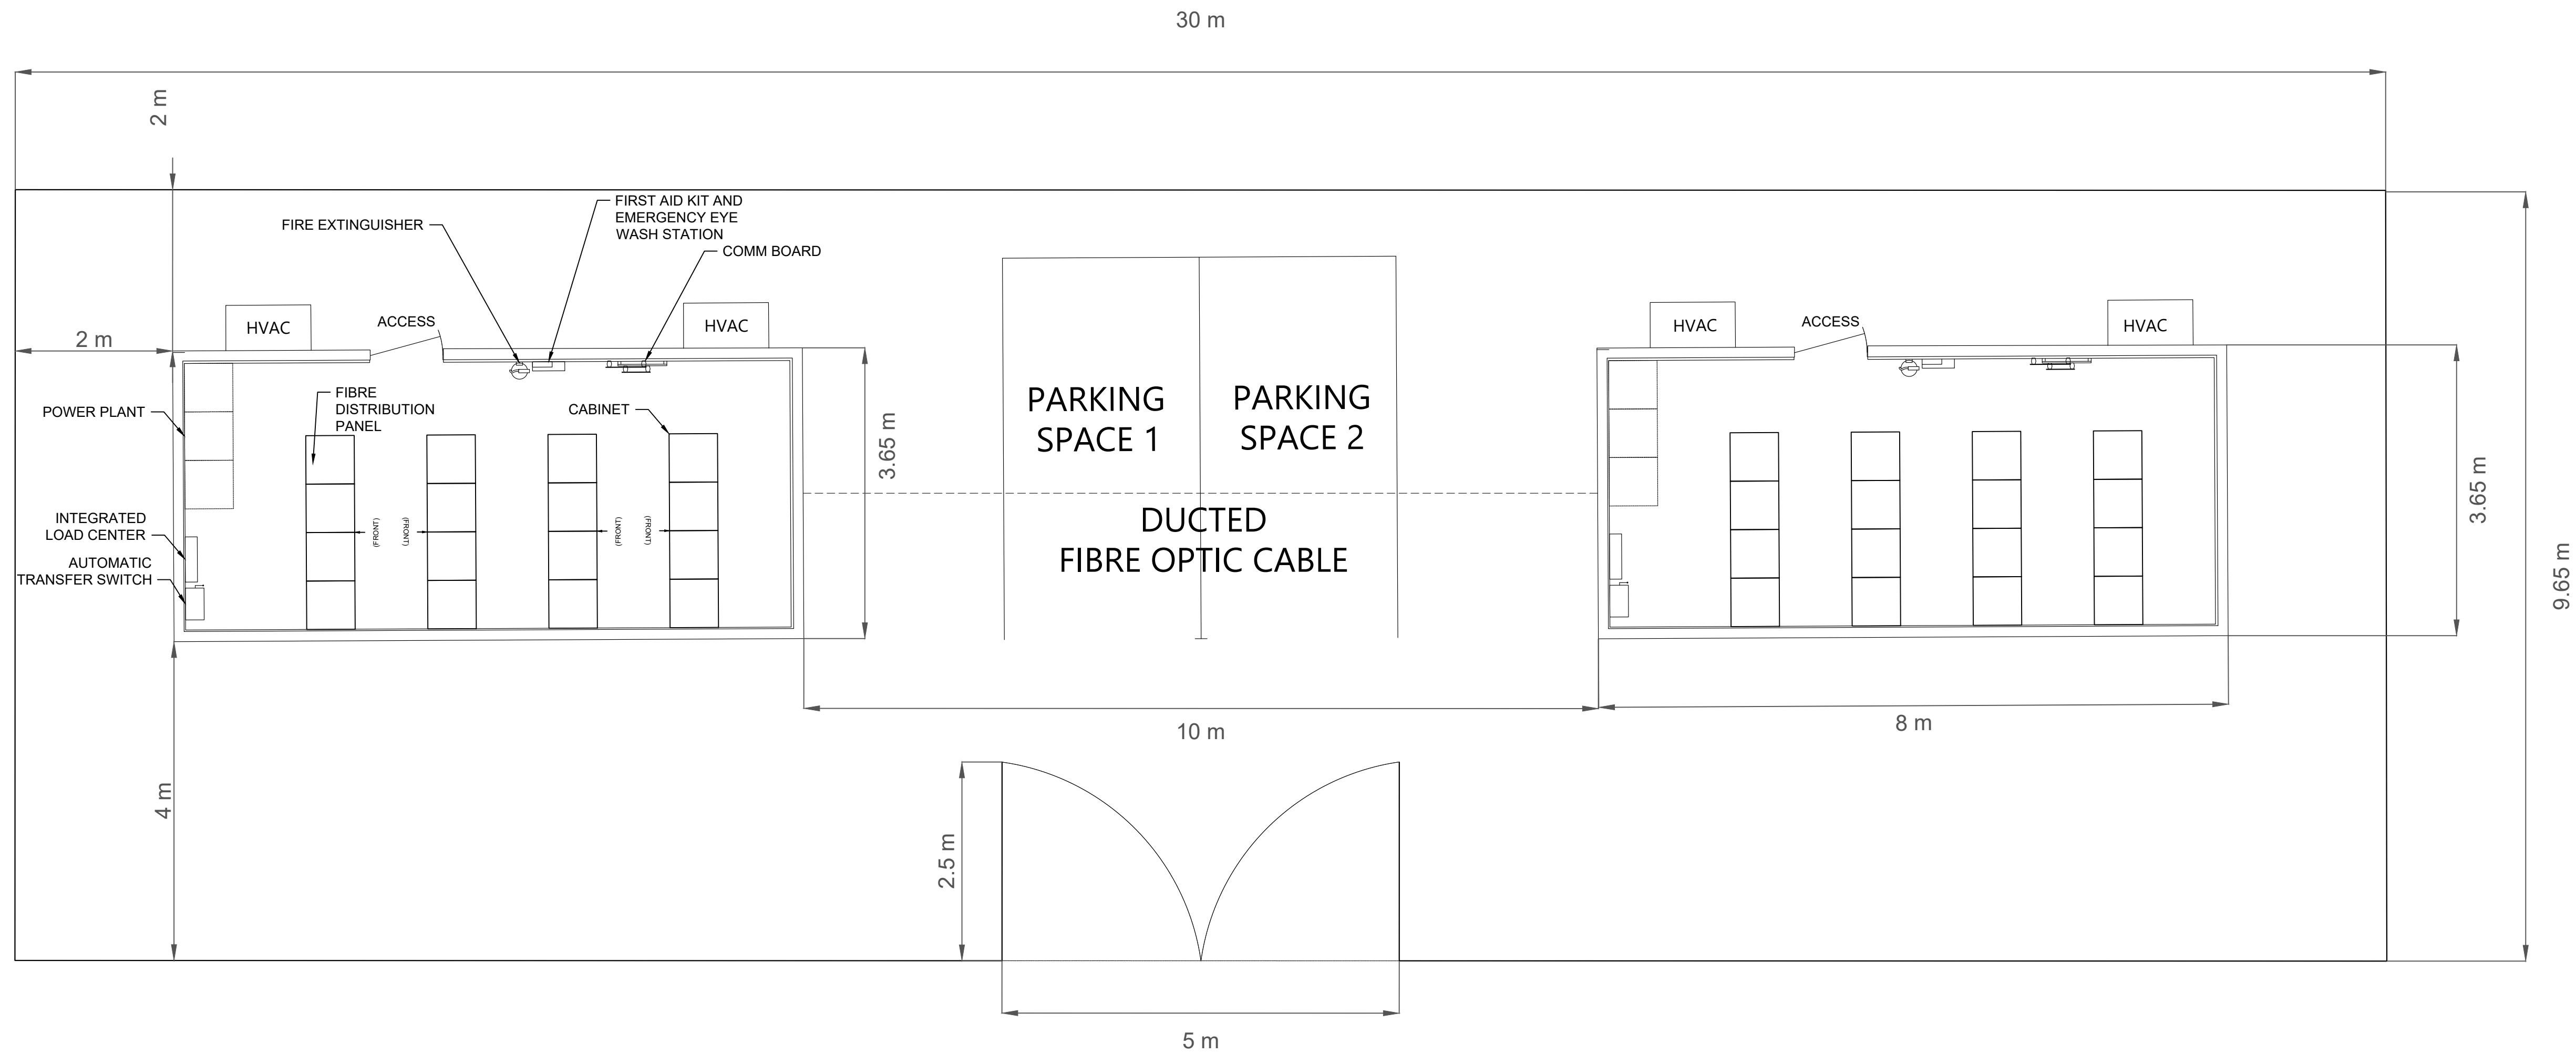

1 Telecommunications Compound Plan View
1 : 50

Infrastructure Planning (Applications: Prescribed Forms and Procedure) Regulations 2009 - Regulation 5(2)(o)

REV	DATE	BY	DESCRIPTION	CHK	APP
01	29/10/2019	AL	FIRST ISSUE	JC	JC

DRAWING STATUS: ILLUSTRATIVE




PROJECT: AQUIND Interconnector

TITLE: Application document reference 2.9 Indicative Telecommunications Buildings Elevations and Floor Plans Sheet 1 of 2


SCALE AT A1: 1:50	CHECKED: J Crouch	APPROVED: J Crouch
-------------------	-------------------	--------------------

PROJECT No: EN020022	DESIGNED: A Lenia	DRAWN: A Lenia	DATE: 29/10/2019
----------------------	-------------------	----------------	------------------


DRAWING No: EN020022-2.9-EL-Sheet1	REV: 01
------------------------------------	---------

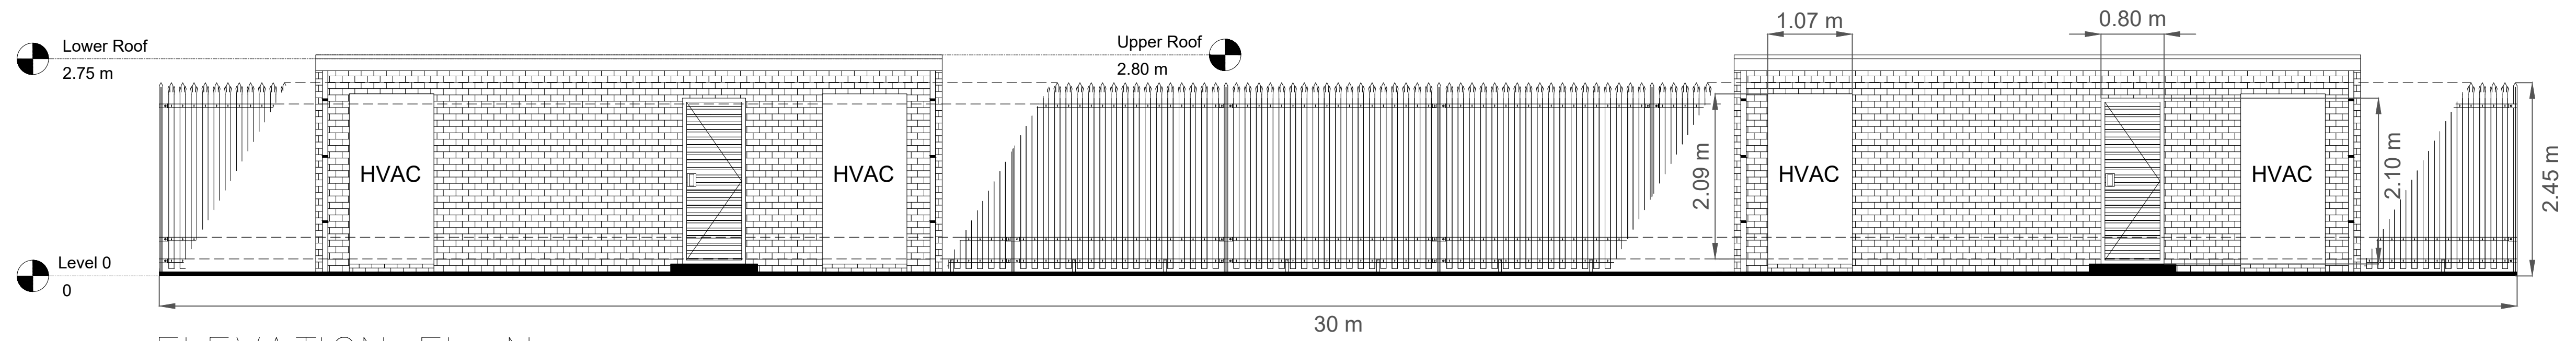


ELEVATION EL-N
1:50

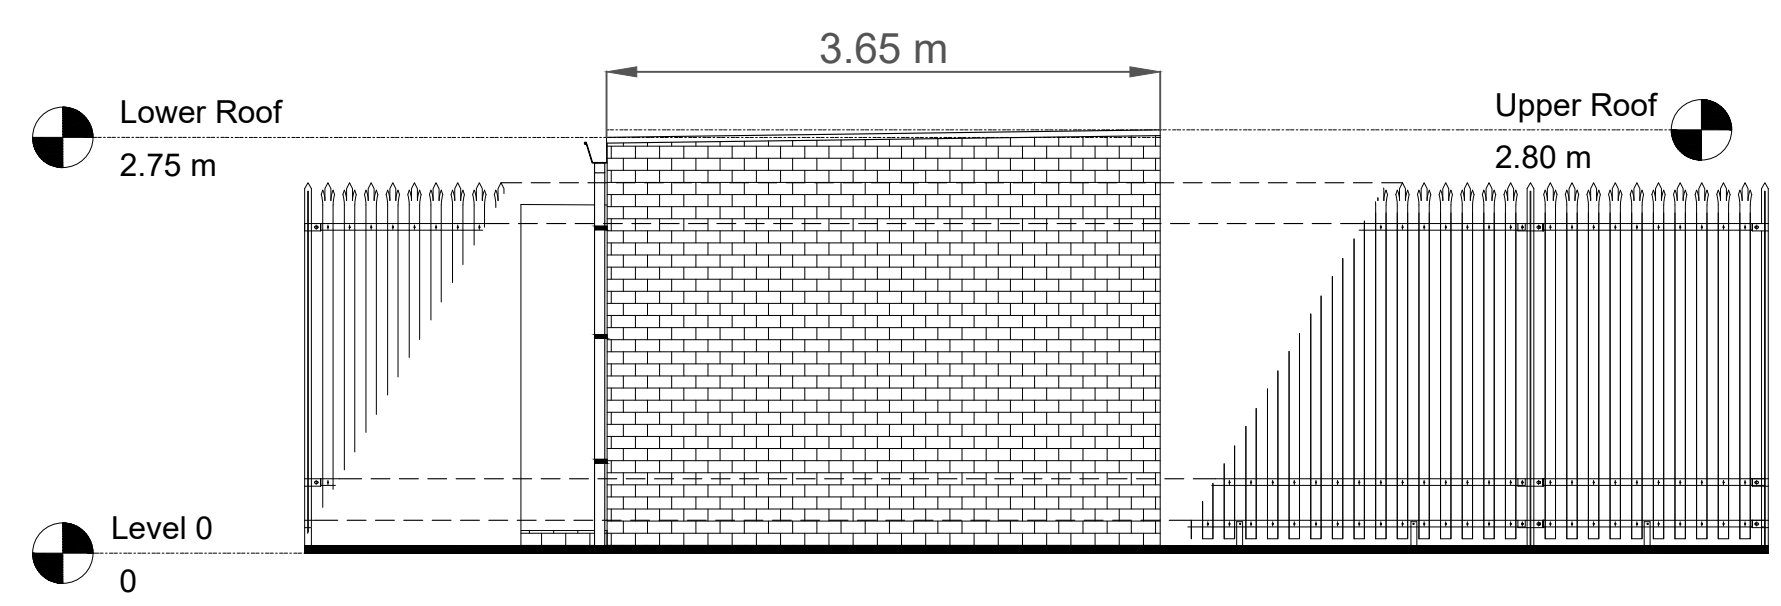

ELEVATION EL-W
1:50

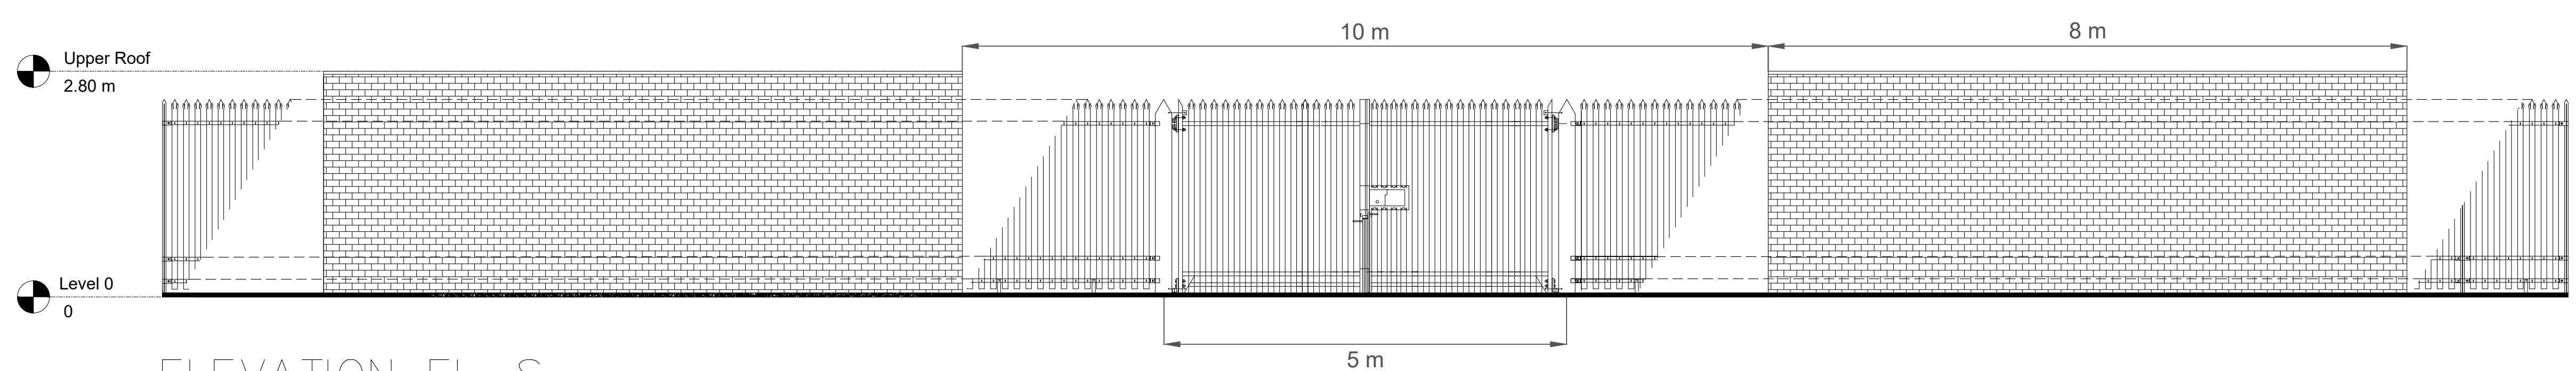

ELEVATION EL-S
1:50

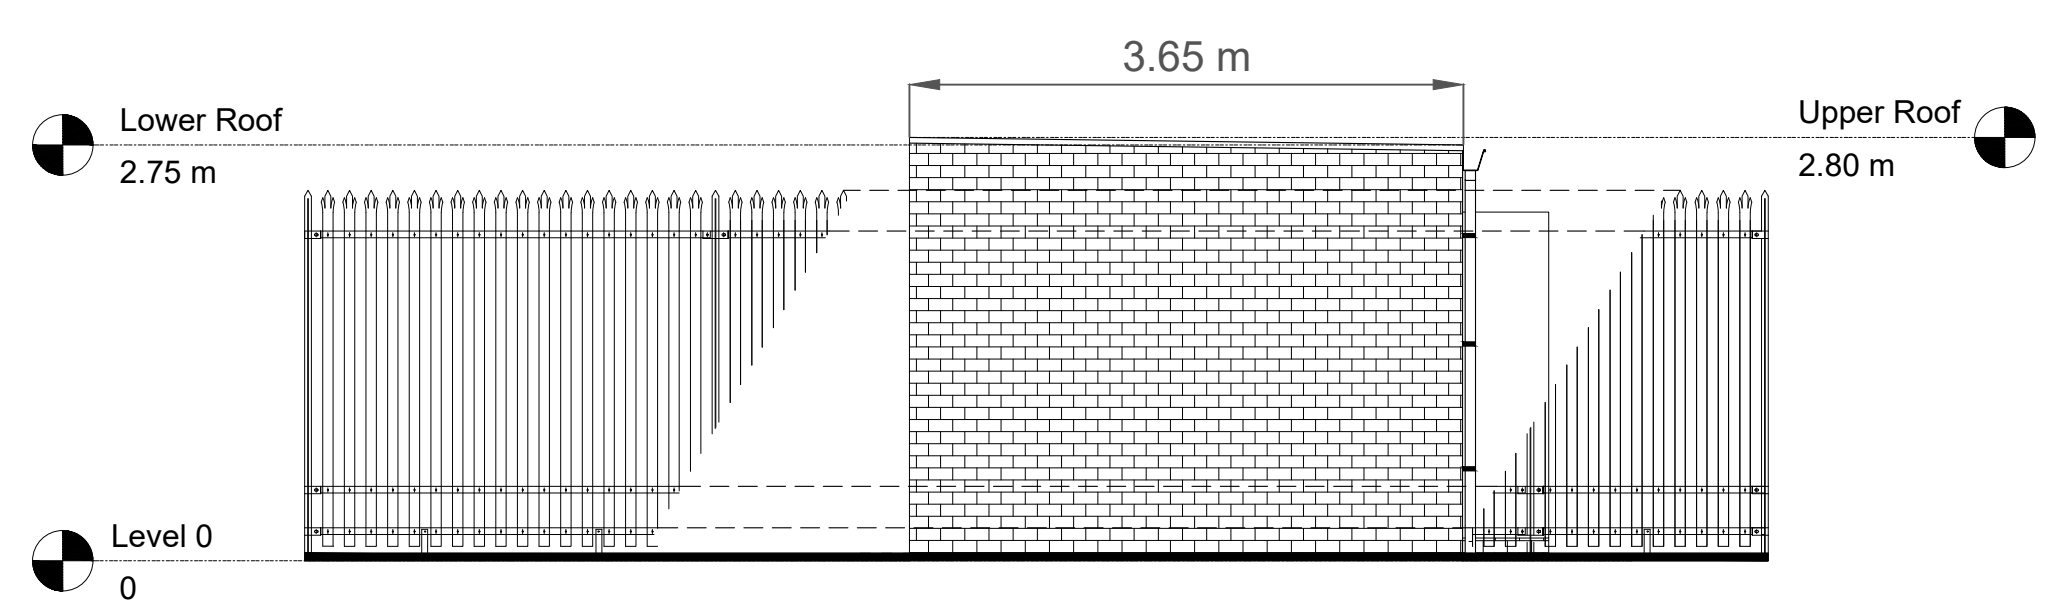

ELEVATION EL-E
1:50

1 Telecommunications Compound Elevation View
1:50

Infrastructure Planning (Applications: Prescribed Forms and Procedure) Regulations 2009 - Regulation 5(2)(o)

REV	DATE	BY	DESCRIPTION	CHK	APP
01	28/10/2019	AL	FIRST ISSUE	JC	JC

DRAWING STATUS: ILLUSTRATIVE



PROJECT: AQUIND Interconnector

TITLE: Application document reference 2.9 Indicative Telecommunications Buildings Elevations and Floor Plans Sheet 2 of 2

SCALE AT: 1:50	CHECKED: J Crouch	APPROVED: J Crouch
----------------	-------------------	--------------------

PROJECT No: EN020022	DESIGNED: A Lenia	DRAWN: A Lenia	DATE: 28/10/2019
----------------------	-------------------	----------------	------------------

DRAWING No: EN020022-2.9-EL-Sheet2	REV: 01
------------------------------------	---------

© 2019 BURNS & MCDONNELL EUROPE (UK) Limited