



**AQUIND Limited**

---

# **AQUIND INTERCONNECTOR**

## **Indicative Optical Regeneration Station(s) Elevations and Floor Plans**

The Planning Act 2008

The Infrastructure Planning (Applications: Prescribed Forms and Procedure) Regulations  
2009 – Regulation 5(2)(o)

Document Ref: 2.10

PINS Ref.: EN020022

**AQUIND Limited**

---

# **AQUIND INTERCONNECTOR**

Indicative Optical Regeneration Station(s)  
Elevations and Floor Plans

**PINS REF.: EN020022**

**DOCUMENT: 2.10**

**DATE: 14 NOVEMBER 2019**

WSP

WSP House

70 Chancery Lane

London

WC2A 1AF


+44 20 7314 5000

[www.wsp.com](http://www.wsp.com)

## CONTENTS

EN020022-2.10-EL-Sheet1	Application document reference 2.10 Indicative Optical Regeneration Station(s) Elevations and Floor Plans Sheet 1 of 4
EN020022-2.10-EL-Sheet2	Application document reference 2.10 Indicative Optical Regeneration Station(s) Elevations and Floor Plans Sheet 2 of 4
EN020022-2.10-EL-Sheet3	Application document reference 2.10 Indicative Optical Regeneration Station(s) Elevations and Floor Plans Option A Sheet 3 of 4
EN020022-2.10-EL-Sheet4	Application document reference 2.10 Indicative Optical Regeneration Station(s) Elevations and Floor Plans Option B Sheet 4 of 4

---

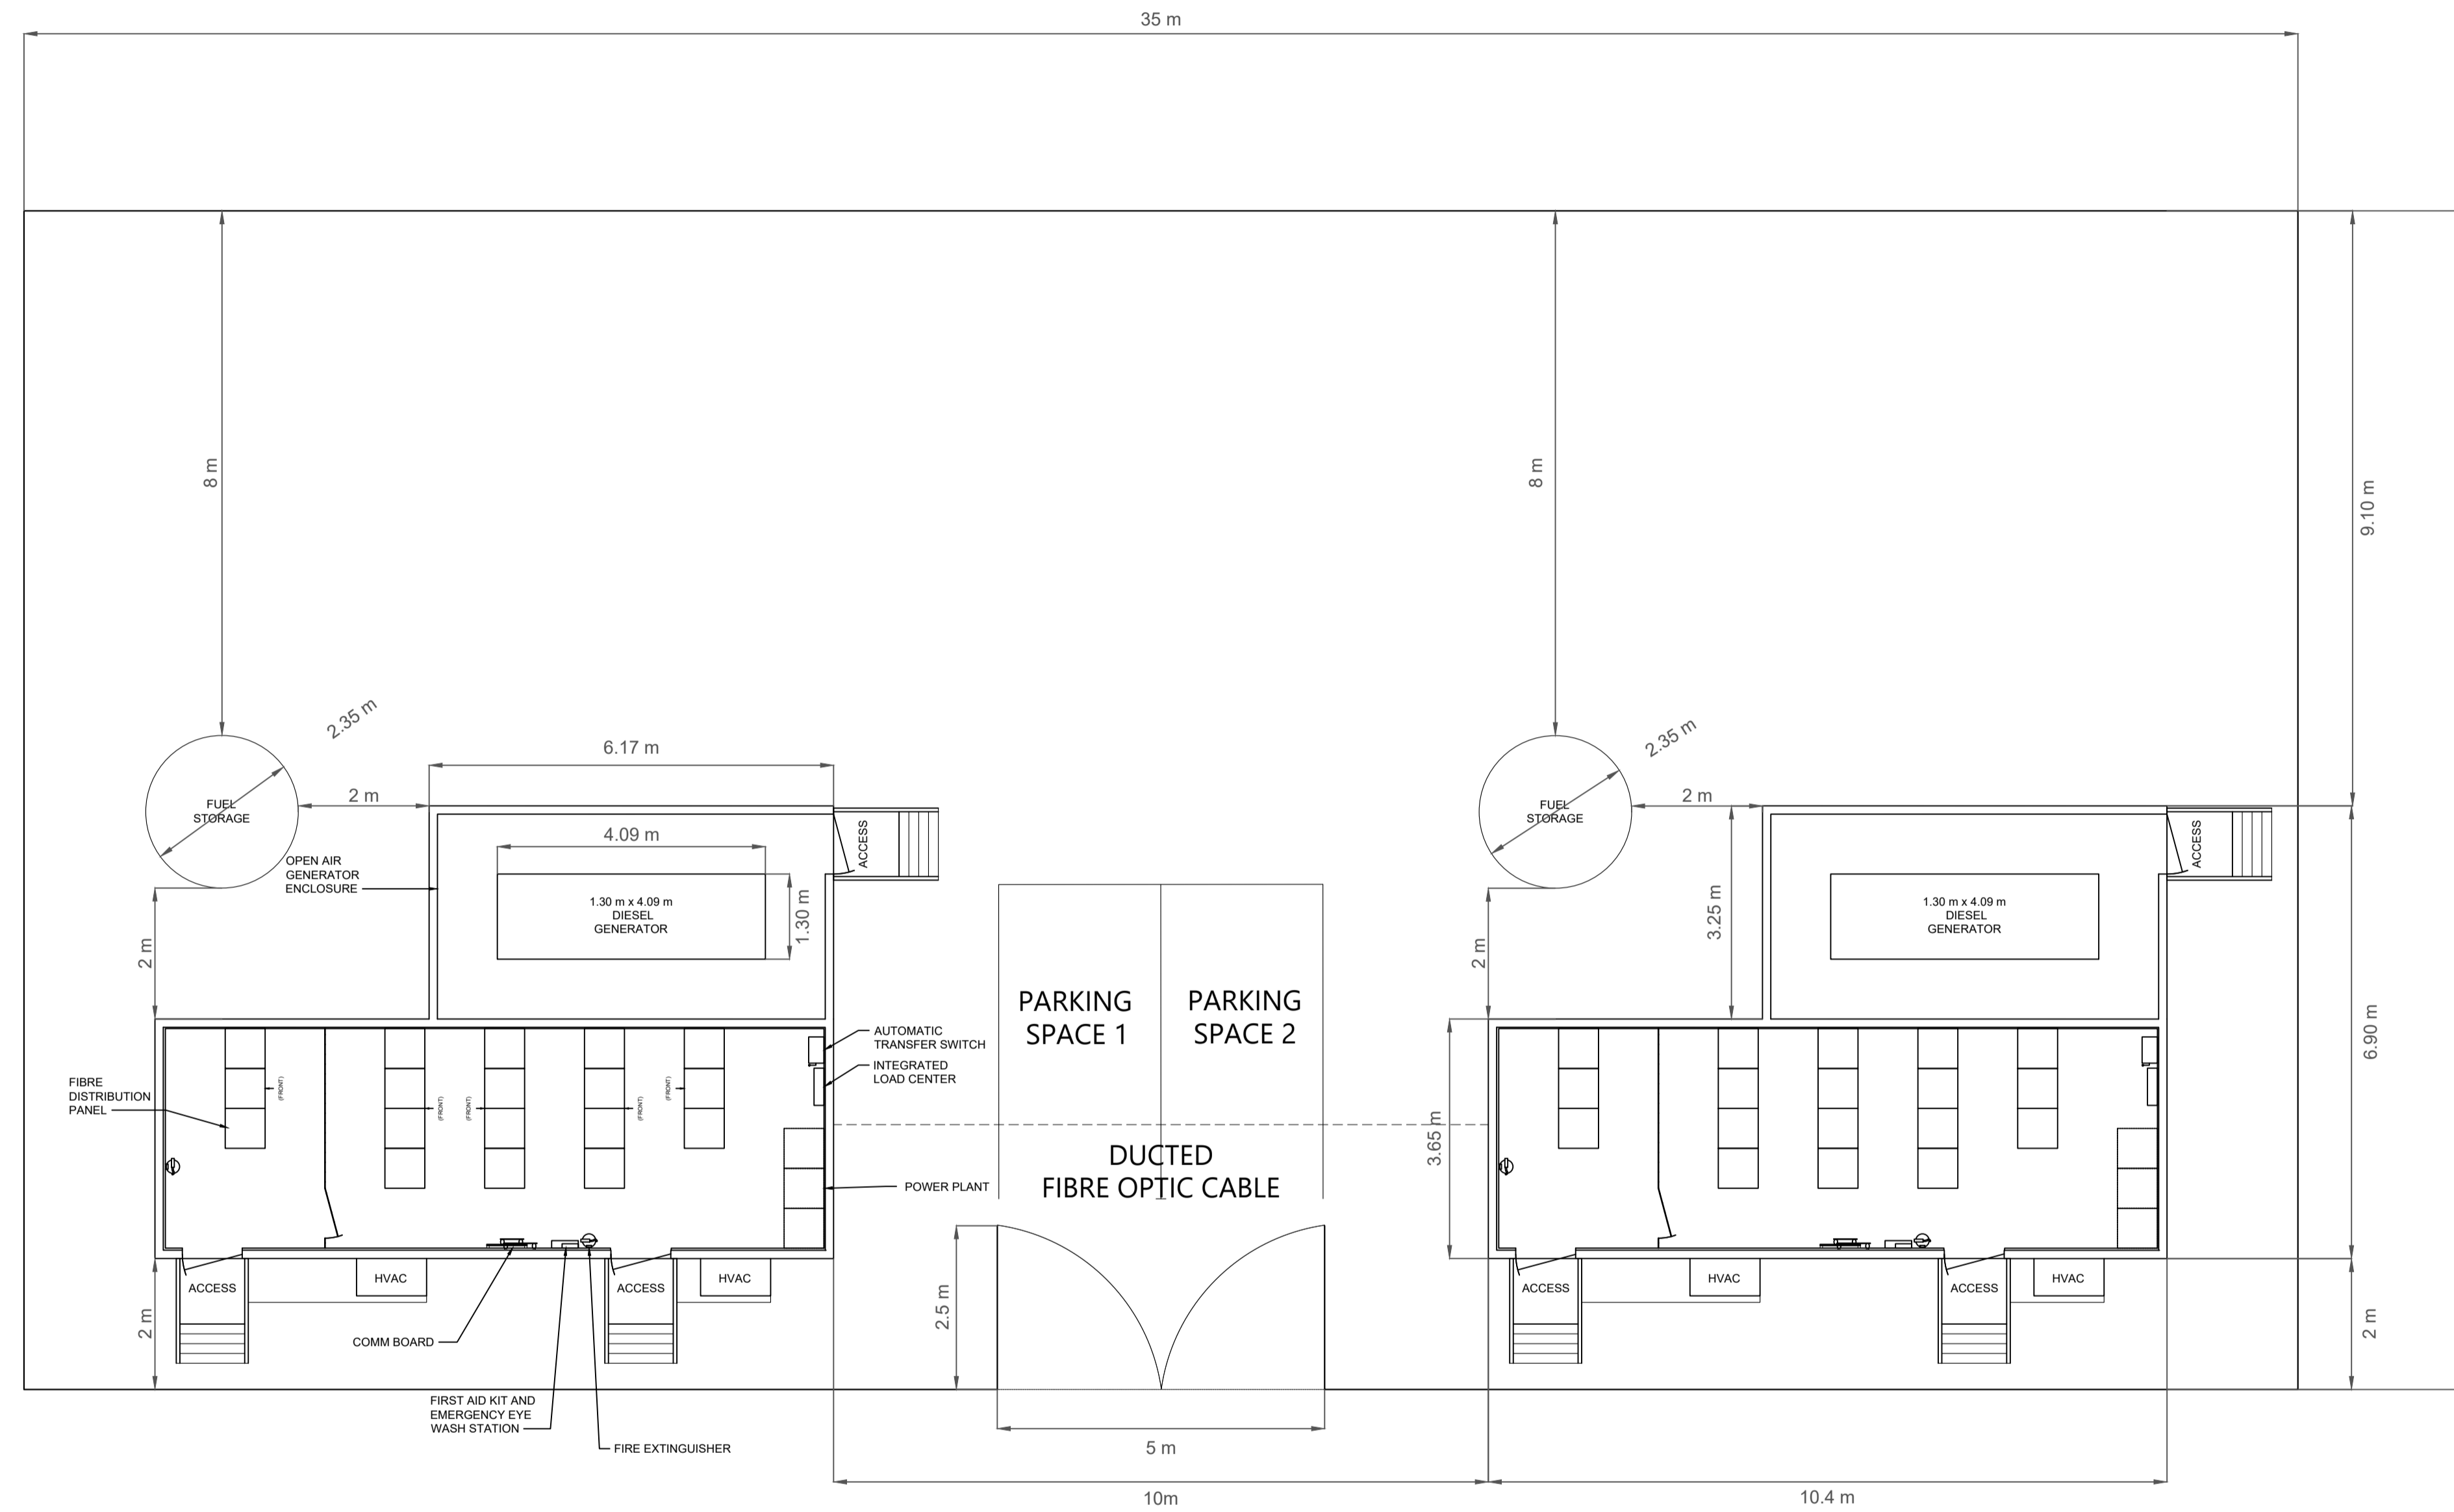

**1** Optical Regeneration Station(s) Compound Plan View  
1 : 75

Infrastructure Planning (Applications: Prescribed Forms and Procedure) Regulations 2009 - Regulation 5(2)(o)					
01	29/10/2019	AL	FIRST ISSUE	JC	JC
REV	DATE	BY	DESCRIPTION	CHK	APP

DRAWING STATUS: ILLUSTRATIVE




PROJECT: AQUIND Interconnector

TITLE: Application document reference 2.10 Indicative Optical Regeneration Station(s) Elevations and Floor Plans Sheet 1 of 4


SCALE AT A1: 1:75	CHECKED: J Crouch	APPROVED: J Crouch
PROJECT No: EN020022	DESIGNED: A Lenia	DRAWN: A Lenia
		DATE: 29/10/2019

DRAWING No: EN020022-2.10-EL-Sheet1	REV: 01
-------------------------------------	---------


© 2019 BURNS & MCDONNELL EUROPE (UK) Limited

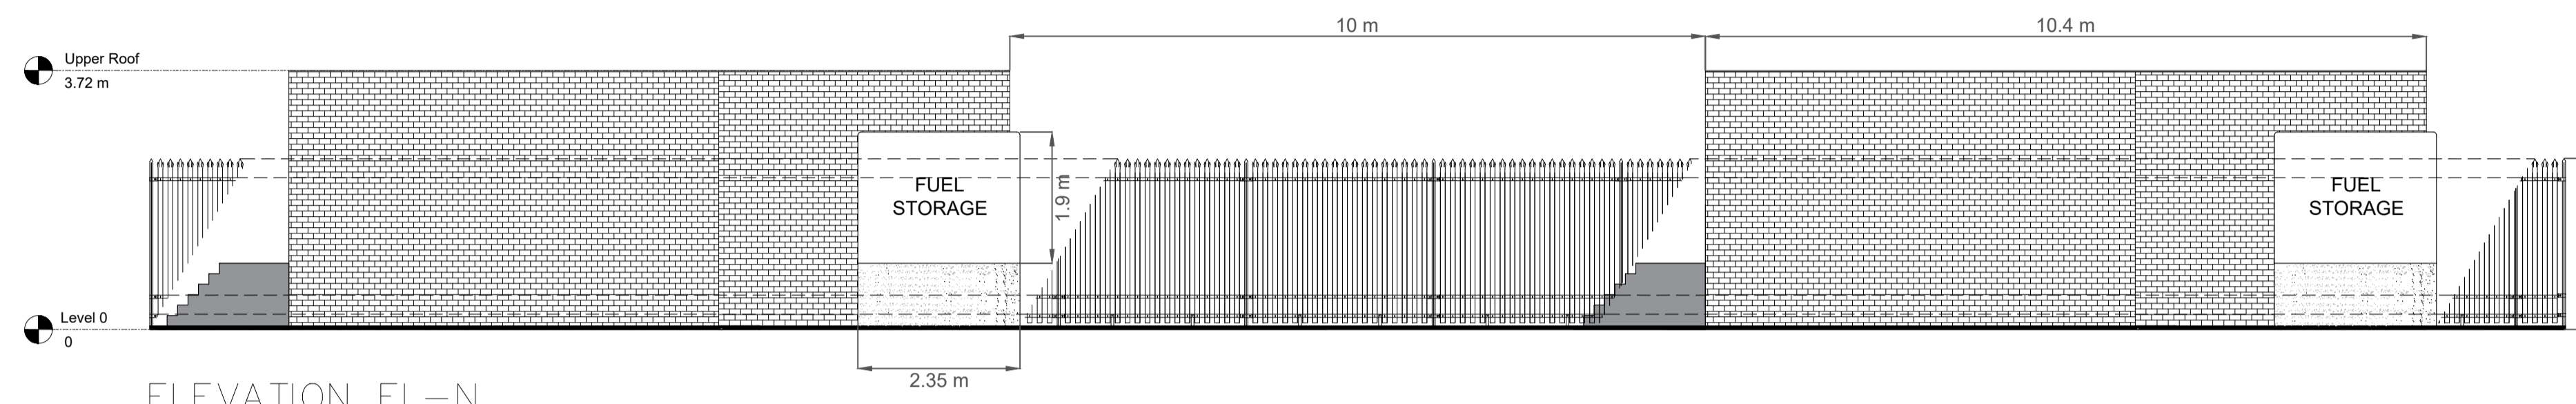


ELEVATION EL-N  
1:75

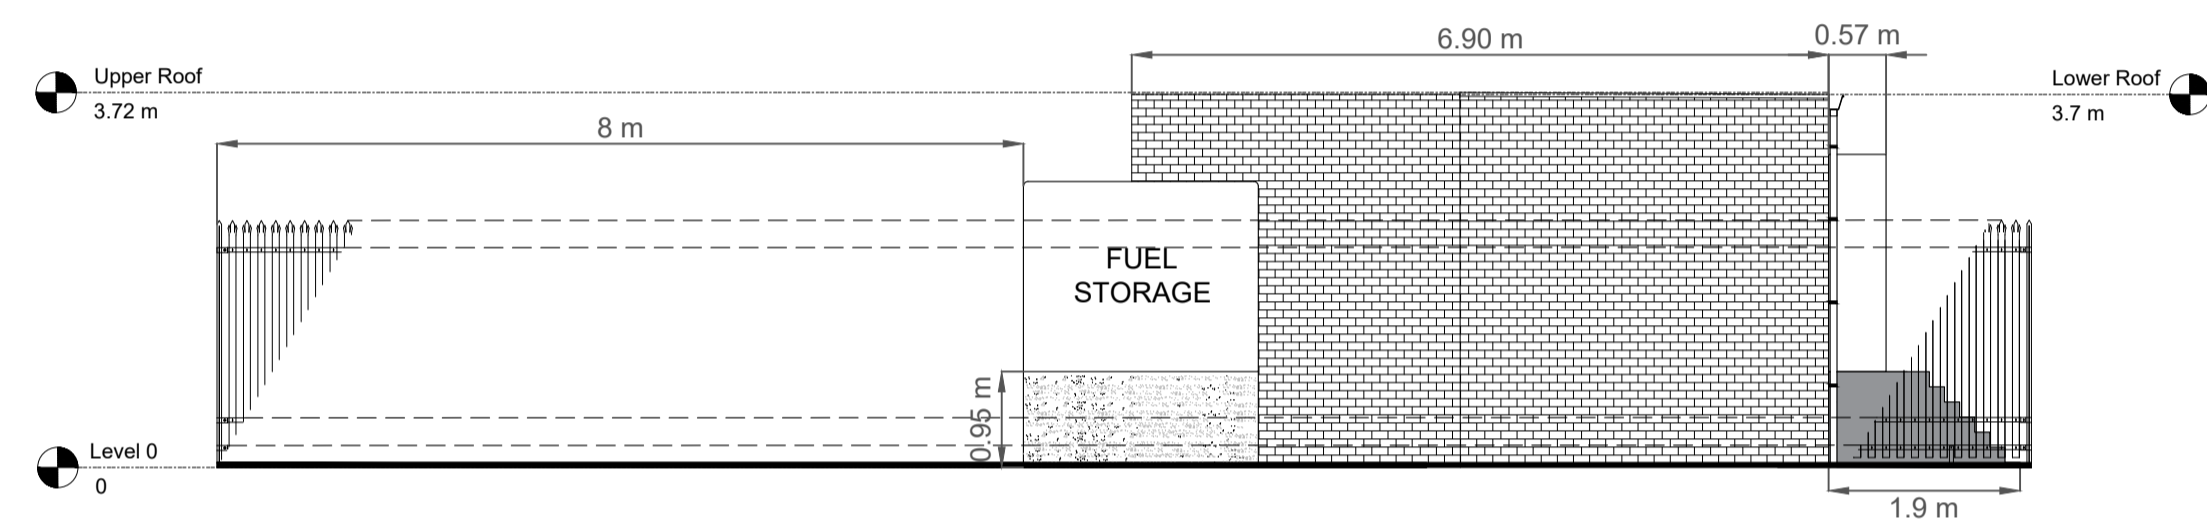

ELEVATION EL-W  
1:75

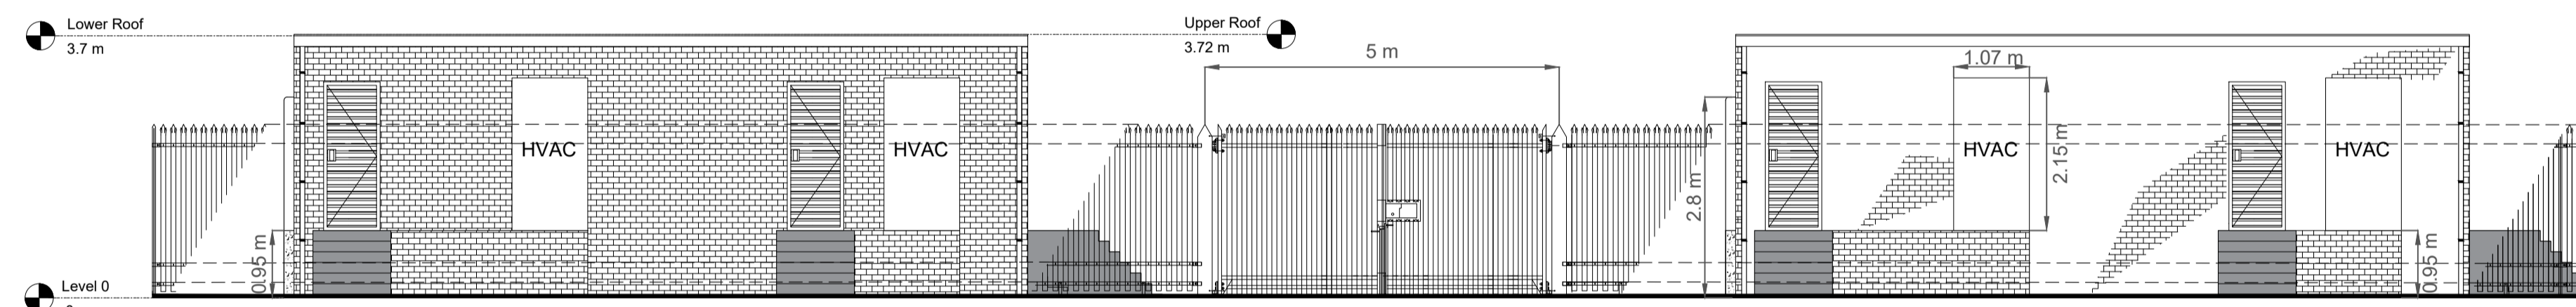

ELEVATION EL-S  
1:75

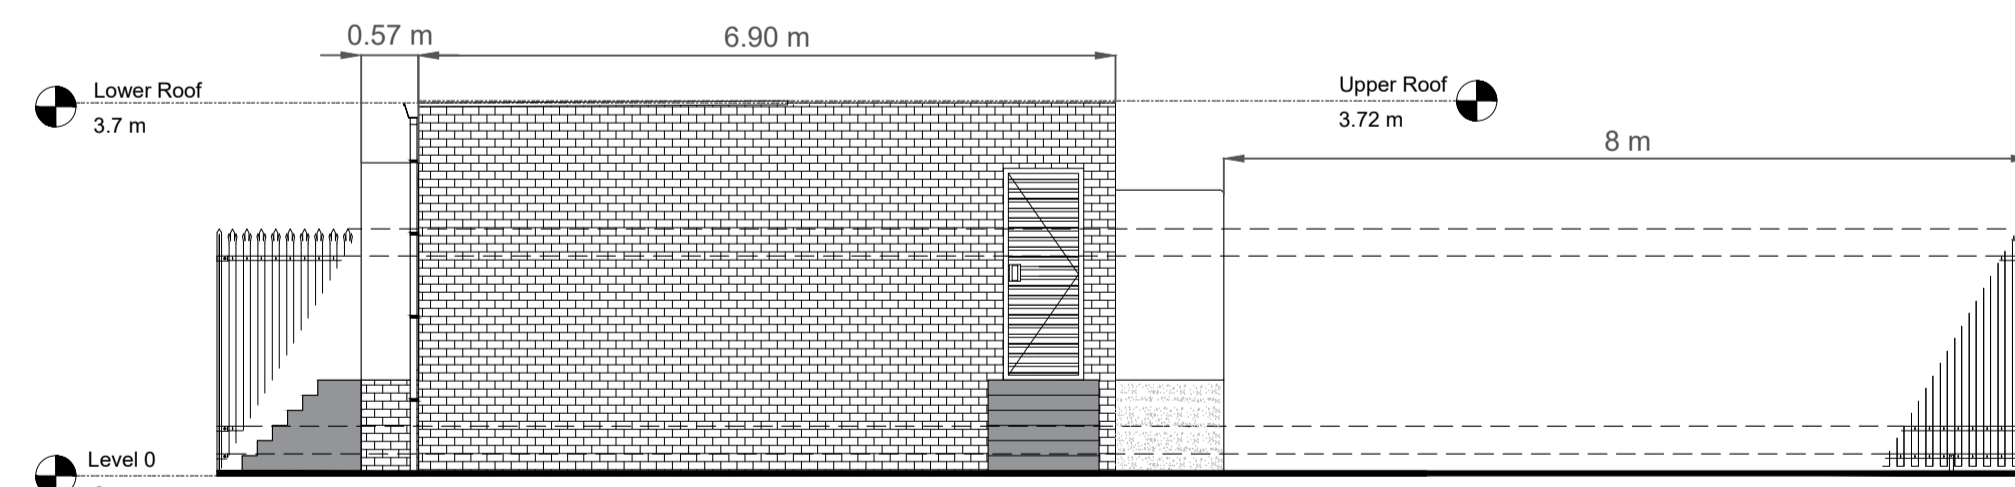

ELEVATION EL-E  
1:75

**1 Optical Regeneration Station(s) Compound Elevation View**  
1:75

Infrastructure Planning (Applications: Prescribed Forms and Procedure) Regulations 2009 - Regulation 5(2)(o)

REV	DATE	BY	DESCRIPTION	CHK	APP
01	28/10/2019	AL	FIRST ISSUE	JC	JC

DRAWING STATUS: ILLUSTRATIVE

**BURNS MCDONNELL.**

CLIENT: **AQUIND**

PROJECT: **AQUIND Interconnector**

TITLE: **Application document reference 2.10 Indicative Optical Regeneration Station(s) Elevations and Floor Plans Sheet 2 of 4**

SCALE AT A1: 1:75 CHECKED: J Crouch APPROVED: J Crouch

PROJECT No: EN020022 DESIGNED: A Lenia DRAWN: A Lenia DATE: 28/10/2019

DRAWING No: EN020022-2.10-EL-Sheet2 REV: 01

©2019 BURNS & MCDONNELL EUROPE (UK) Limited



LEGEND KEY  
 — ORDER LIMITS

Infrastructure Planning (Applications: Prescribed Forms and Procedure) Regulations 2009 - Regulation 5(2)(o)

REV	DATE	BY	DESCRIPTION	CHK	APP
01	28/10/2019	AL	FIRST ISSUE	JC	JC

DRAWING STATUS: ILLUSTRATIVE



PROJECT:  
 AQUIND Interconnector

TITLE:  
 Application document reference 2.10  
 Indicative Optical Regeneration Station(s)  
 Elevations and Floor Plans  
 Option A  
 Sheet 3 of 4

SCALE AT A1: 1:250	CHECKED: J Crouch	APPROVED: J Crouch
-----------------------	----------------------	-----------------------

PROJECT No: EN020022	DESIGNED: A Lenia	DRAWN: A Lenia	DATE: 28/10/2019
-------------------------	----------------------	-------------------	---------------------

DRAWING No: EN020022-2.10-EL-Sheet3	REV: 01
--	------------

© 2019 BURNS & McDONNELL EUROPE (UK) Limited

**1** Optical Regeneration Station(s) Compound Plan View  
 1 : 250



**LEGEND KEY**  
 — ORDER LIMITS

Infrastructure Planning (Applications: Prescribed Forms and Procedure) Regulations 2009 - Regulation 5(2)(o)

REV	DATE	BY	DESCRIPTION	CHK	APP
01	28/10/2019	AL	FIRST ISSUE	JC	JC

DRAWING STATUS: ILLUSTRATIVE



CLIENT: AQUIND Interconnector

TITLE: Application document reference 2.10  
 Indicative Optical Regeneration Station(s)  
 Elevations and Floor Plans  
 Option B  
 Sheet 4 of 4

SCALE AT A1: 1:250	CHECKED: J Crouch	APPROVED: J Crouch
PROJECT No: EN020022	DESIGNED: A Lenia	DATE: 28/10/2019

DRAWING No: EN020022-2.10-EL-Sheet4 REV: 01

© 2019 BURNS & MCDONNELL EUROPE (UK) Limited

**1 Optical Regeneration Station(s) Compound Plan View**  
 1 : 250