

AGI Elevation Plans

HyNet Carbon Dioxide Pipeline DCO

Planning Act 2008


The Infrastructure Planning (Applications: Prescribed Forms and Procedure) Regulations 2009 –
Regulations 5(2)(o)

Document Reference Number D.2.11

Applicant: Liverpool Bay CCS Limited

PINS Reference: EN070007

English Version

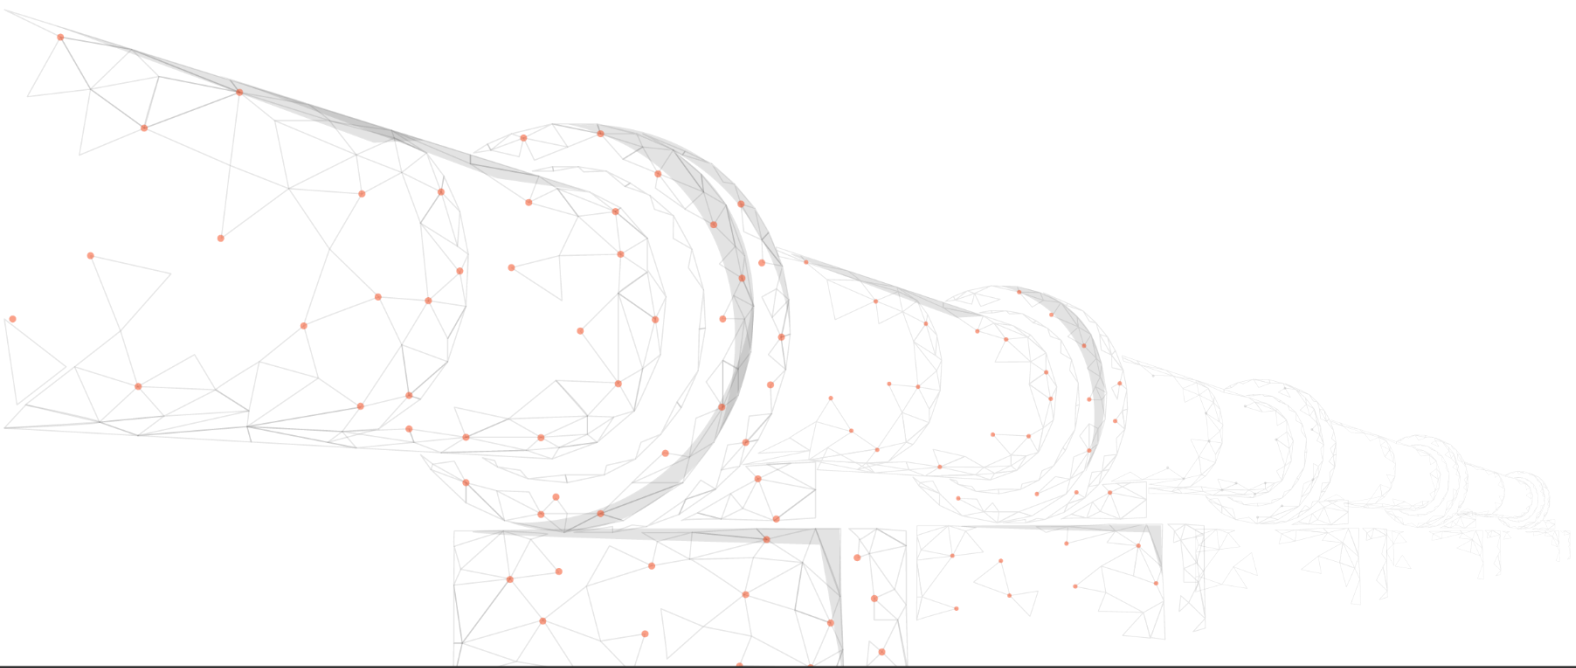

REVISION: B


DATE: March 2023

DOCUMENT OWNER: WSP UK Limited


PUBLIC

QUALITY CONTROL


Document Reference		D.2.11		
Document Owner		WSP		
Revision	Date	Comments	Author	Approver
A	September 2022	Submitted with DCO application	TO	NC
B	March 2023	Update for ES Addendum Design Change Request 1	TO	NC

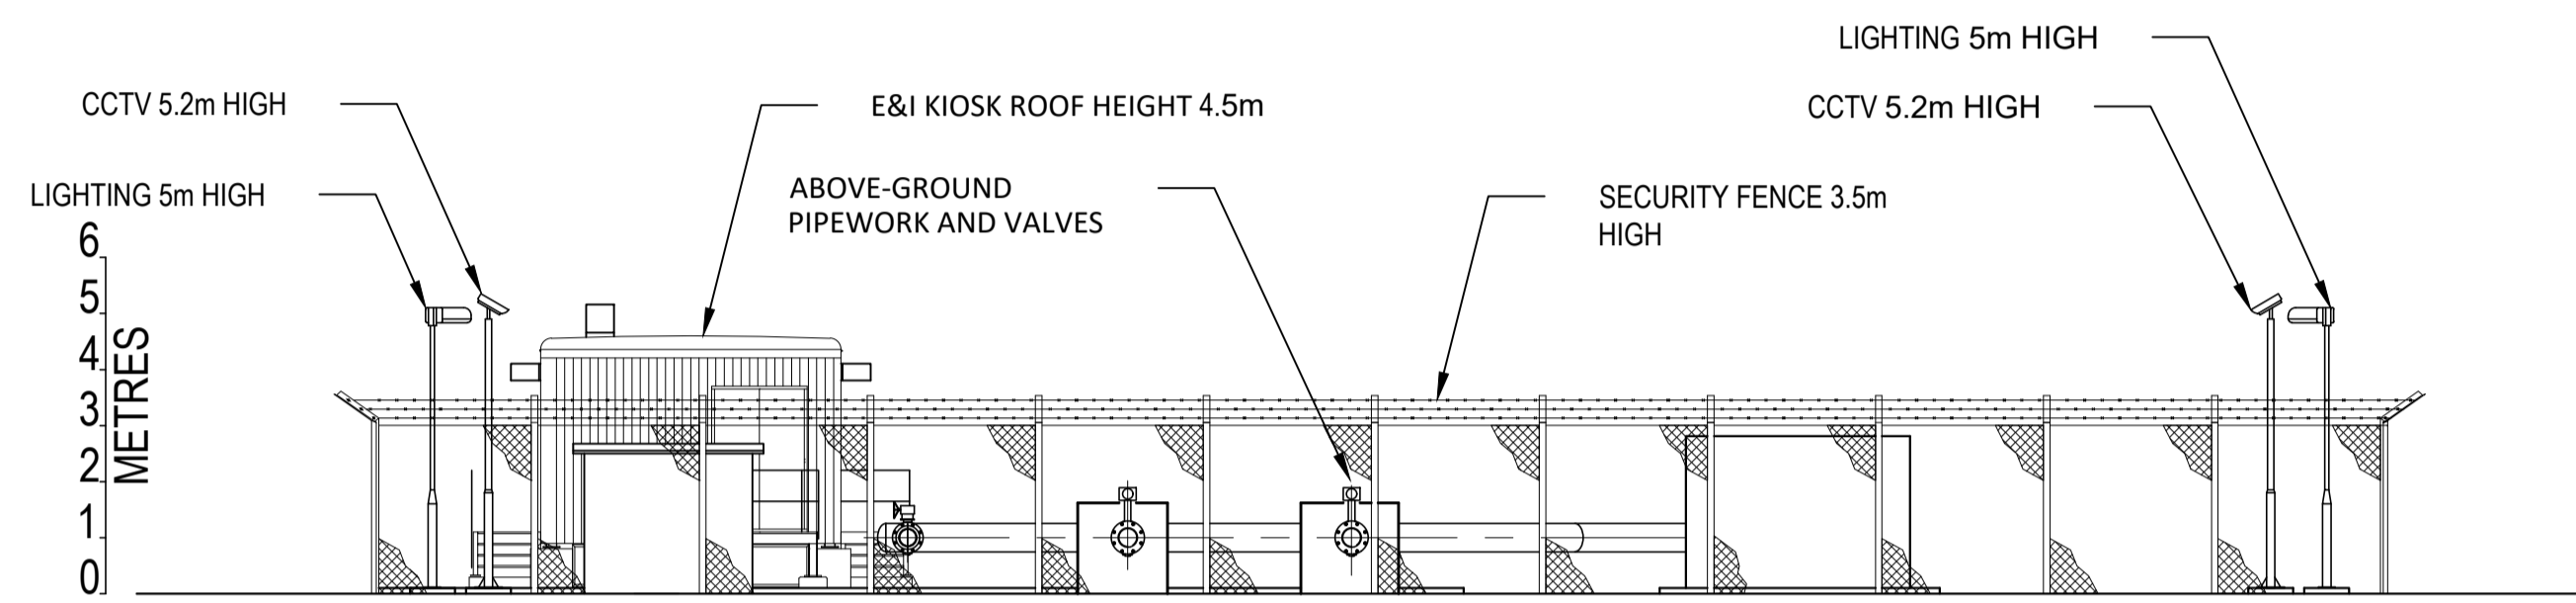


NORTH ELEVATION A-A

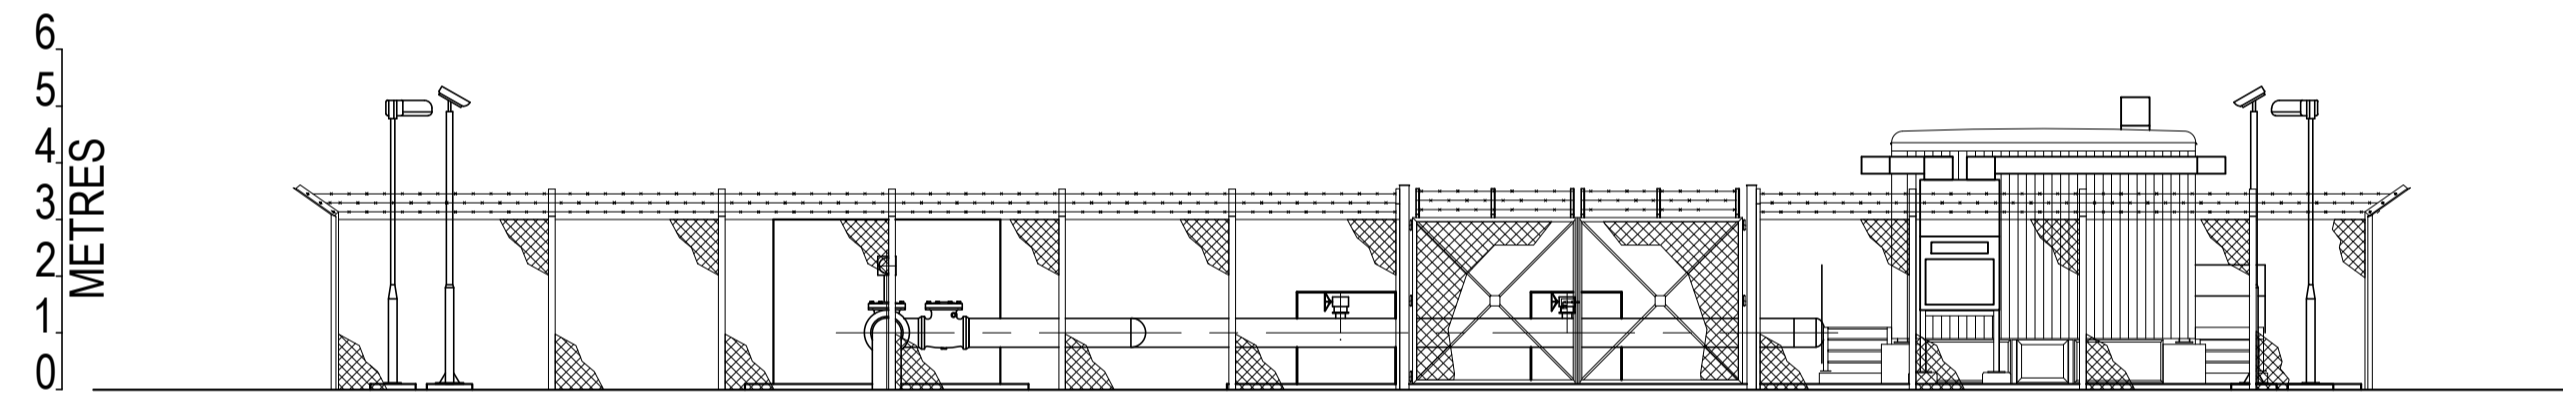



SOUTH ELEVATION B-B

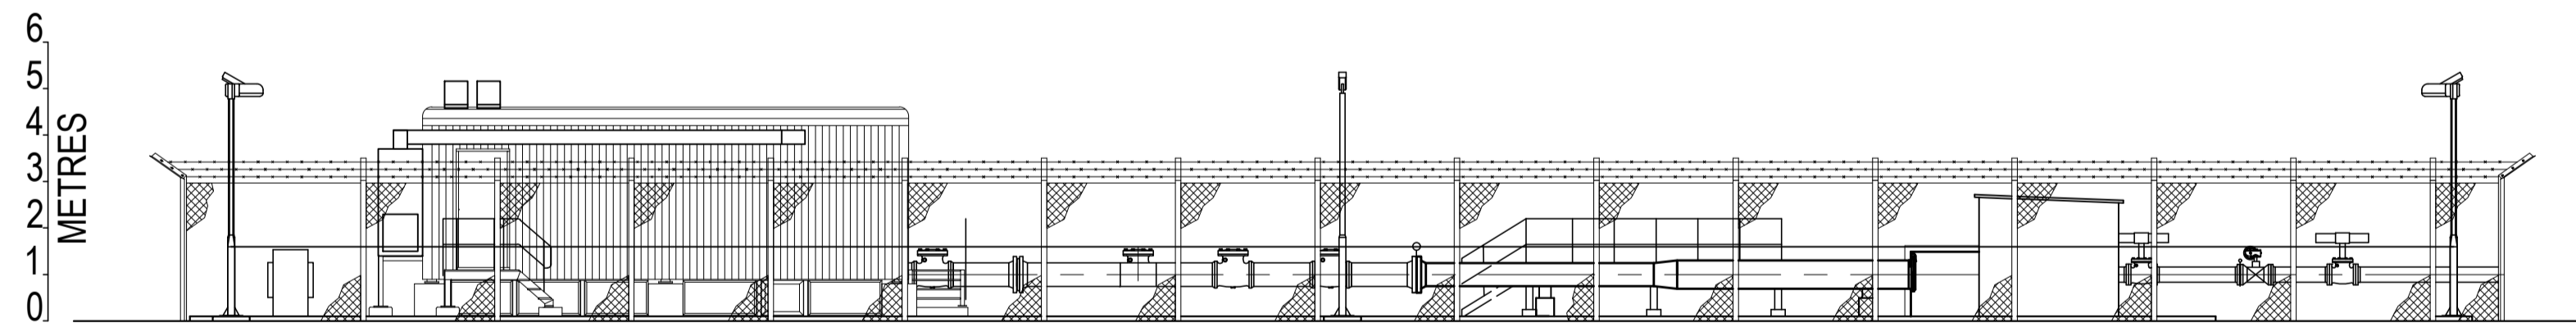

EAST ELEVATION C-C

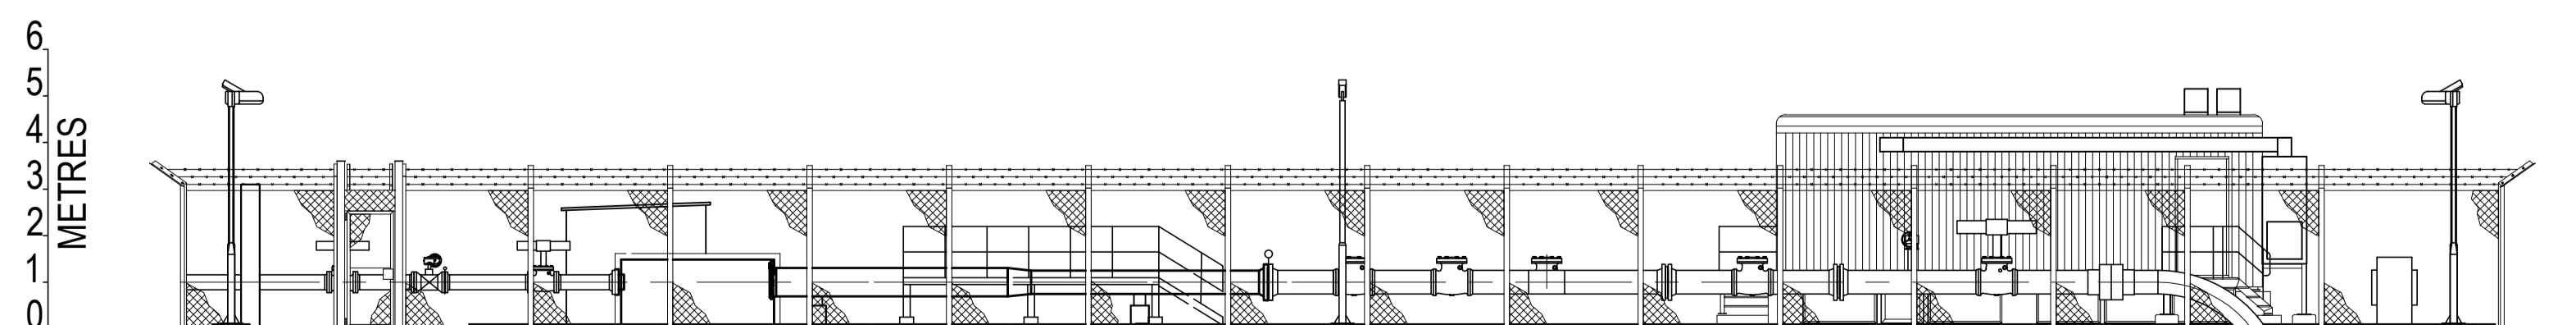

WEST ELEVATION D-D

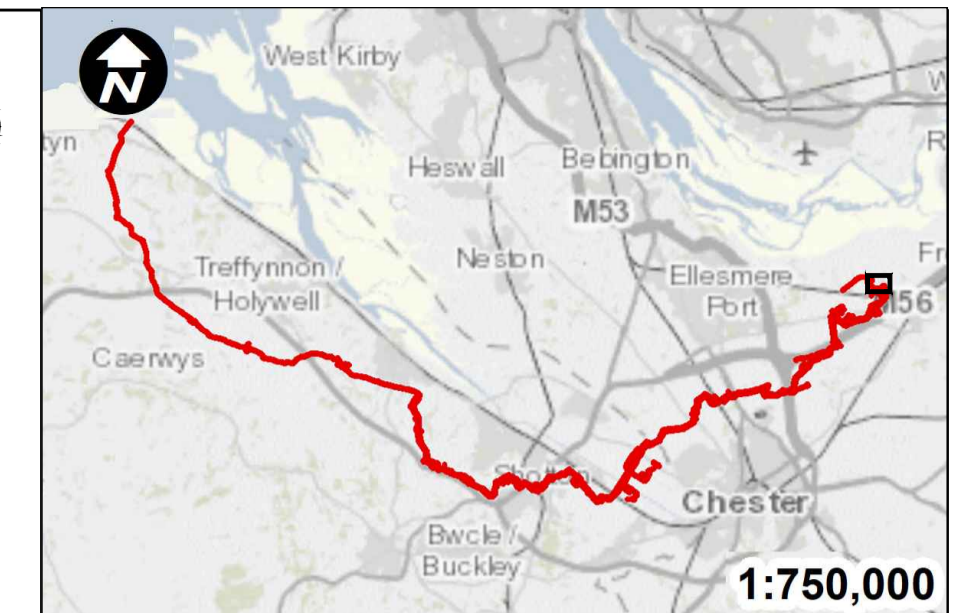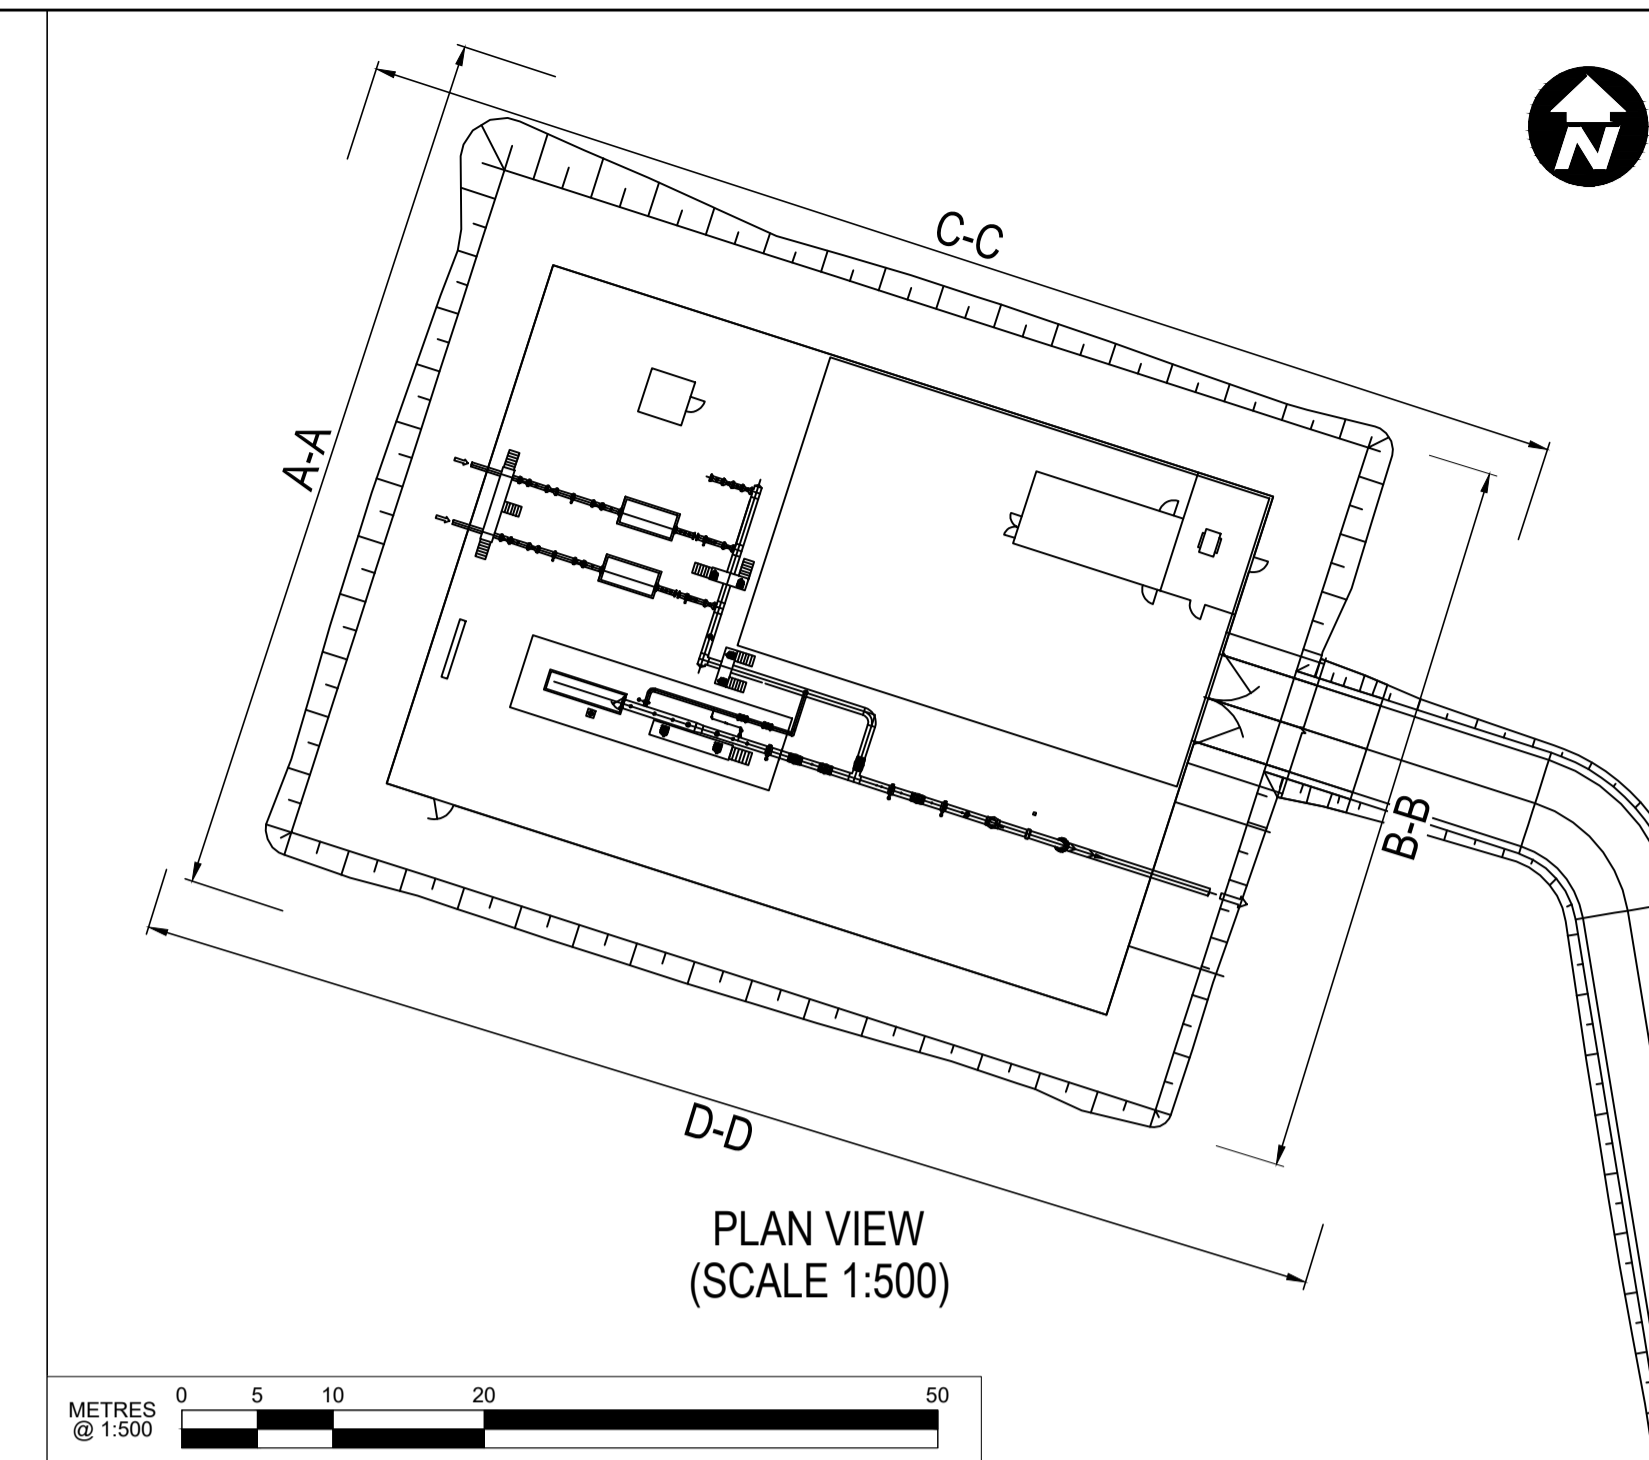

SCALE: 1:2500
 0 50 100
 Metres

Contains OS data © Crown Copyright and database right 2020

HyNet North West

PROJECT TITLE
HyNet Carbon Dioxide Pipeline DCO





DRAWING TITLE
 INCE AGI
 ELEVATION PLAN
 REGULATION 5(2)(o)
 APPLICATION DOCUMENT REFERENCE D.2.11
 SHEET 1 OF 4

DRAWING STATUS
 FOR DESIGN CHANGE REQUEST 1


DRAWN TO	CHECKED JH	APPROVED VB	AUTHORISED AV
----------	------------	-------------	---------------

SCALE @ A1 SIZE 1:150	DATE 23/03/2023	REVISION B
--------------------------	--------------------	---------------


DRAWING NUMBER
 EN070007-D.2.11-EL-Sheet 1

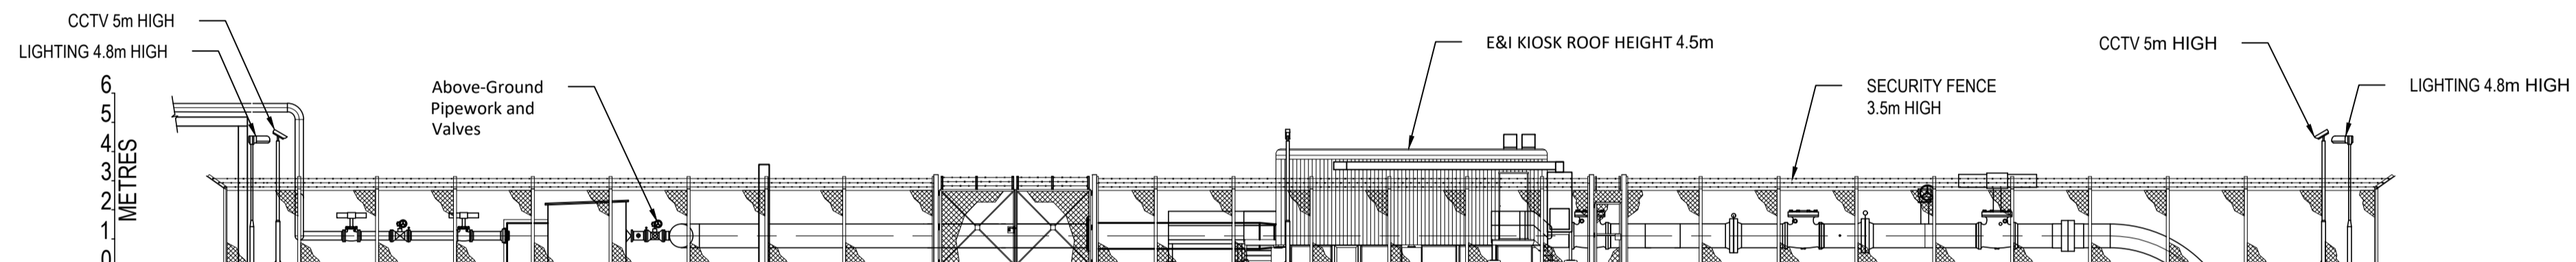 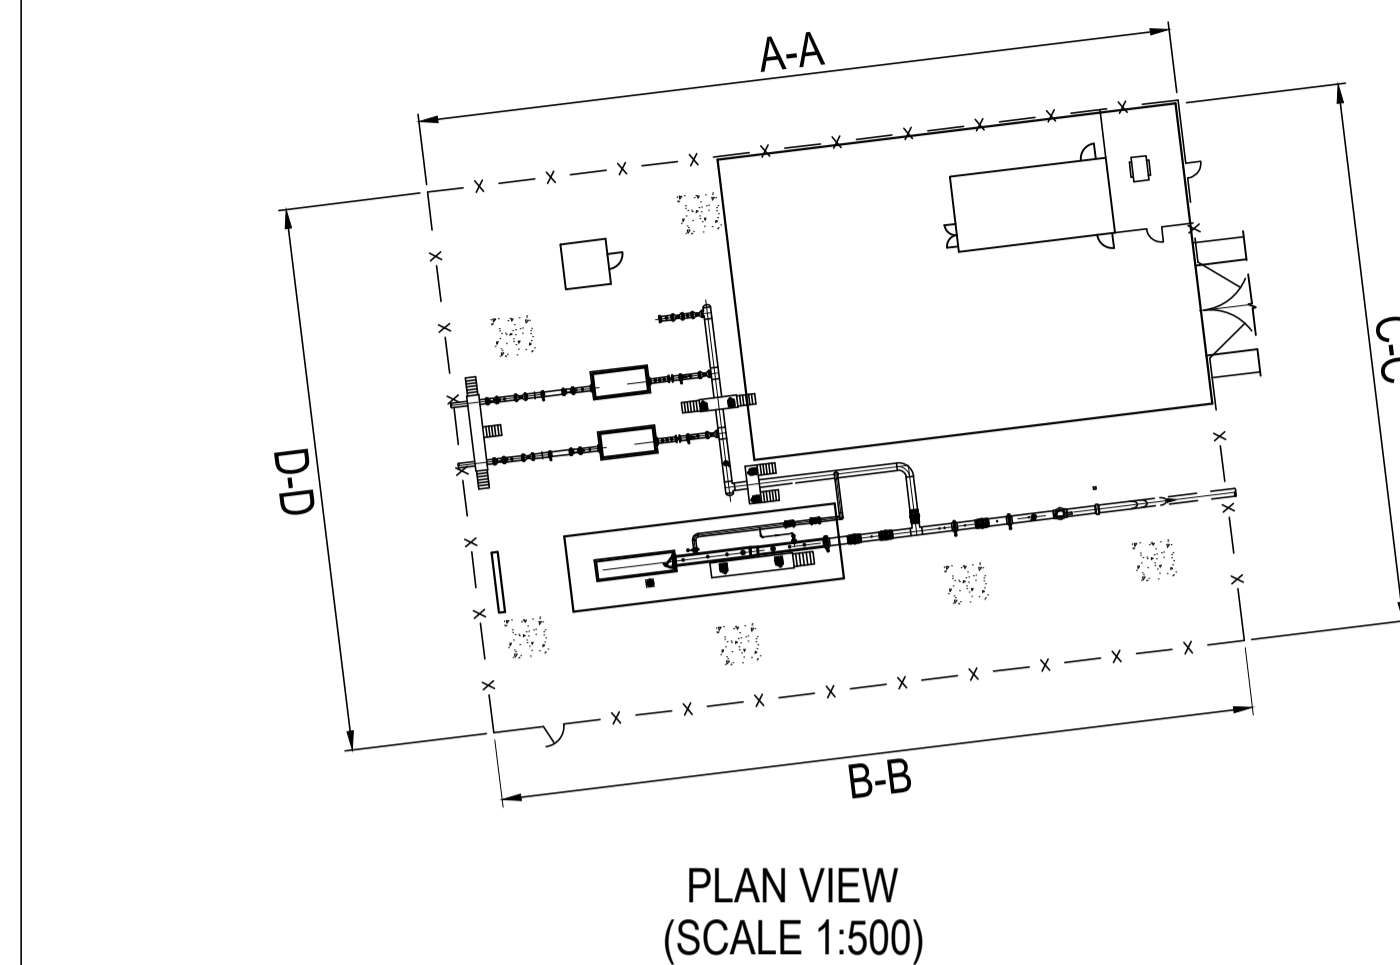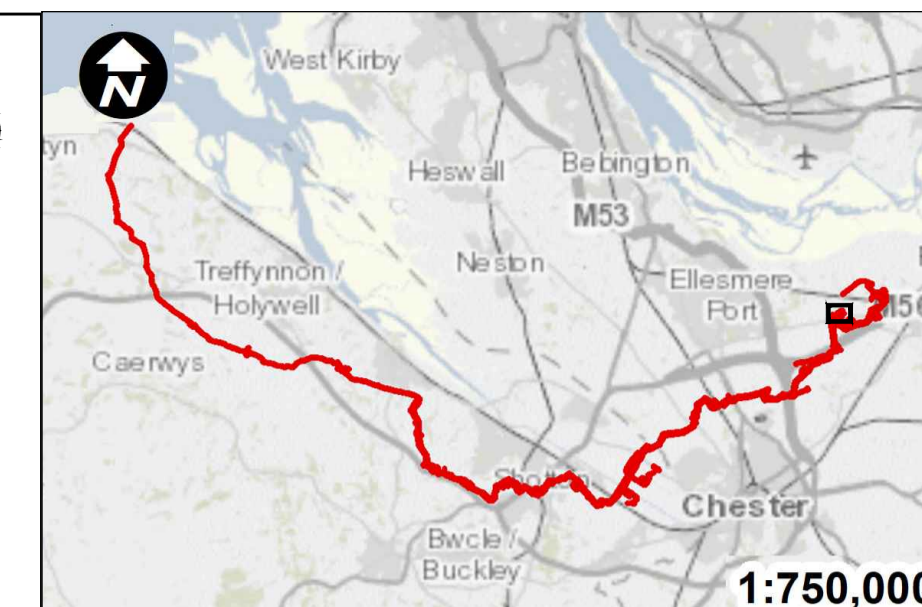


NORTH ELEVATION A-A

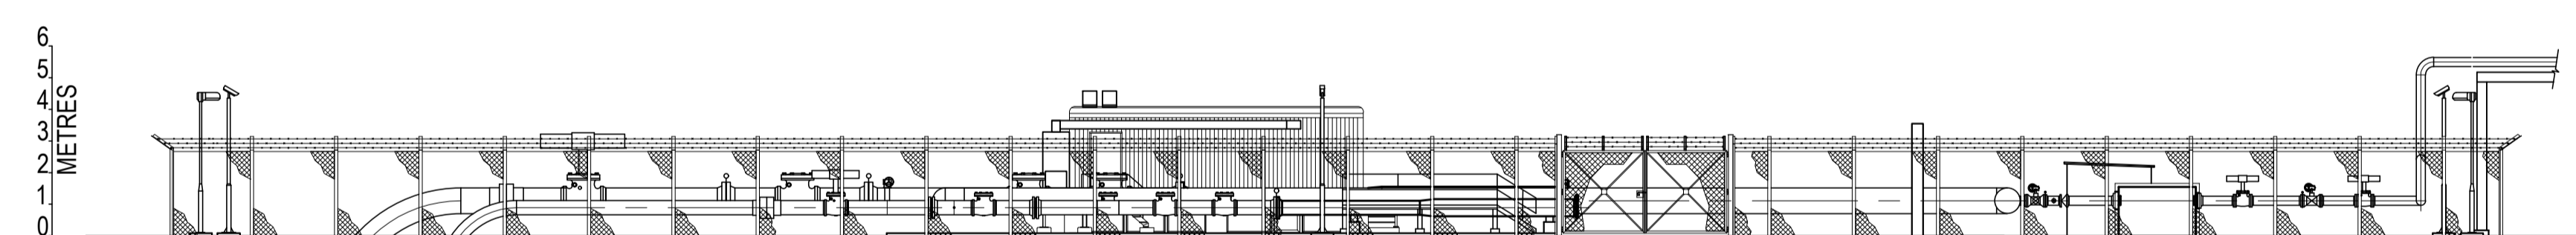


SOUTH ELEVATION B-B

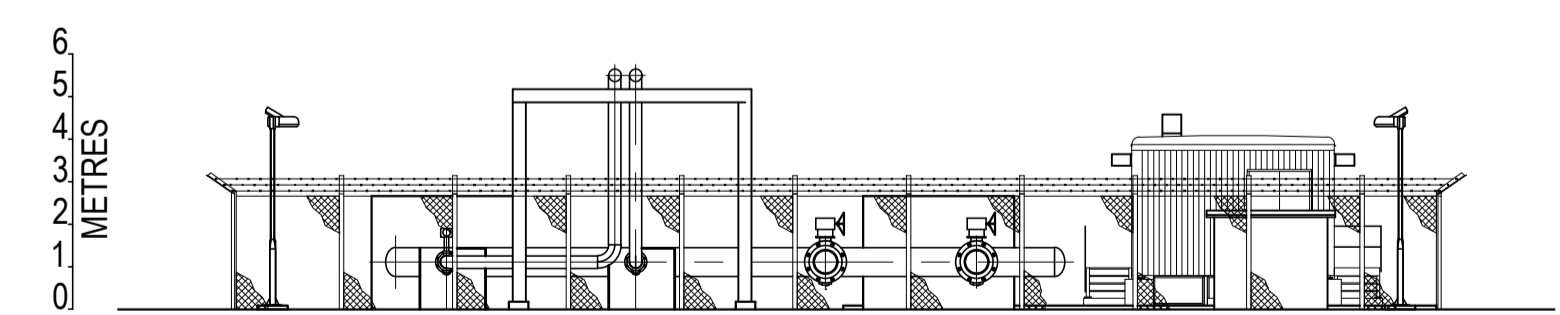

EAST ELEVATION C-C

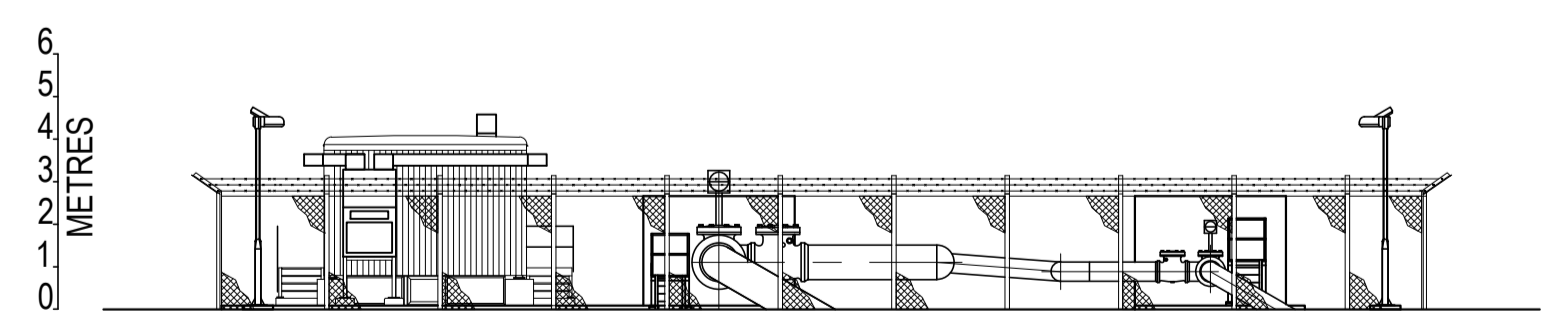

WEST ELEVATION D-D

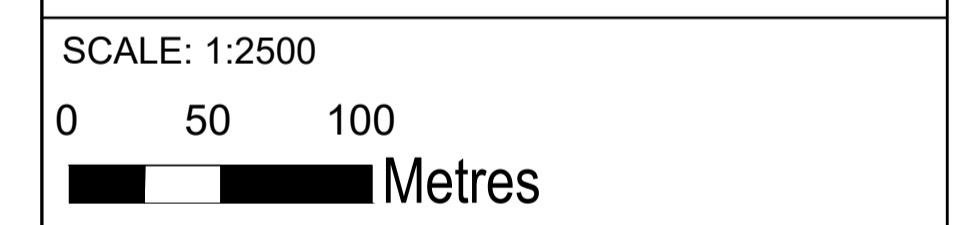

Contains OS data © Crown Copyright and database right 2020

HyNet North West

PROJECT TITLE
HyNet Carbon Dioxide Pipeline DCO





DRAWING TITLE
STANLOW AGI
ELEVATION PLAN
REGULATION 5(2)(o)
APPLICATION DOCUMENT REFERENCE D.2.11
SHEET 2 OF 4

DRAWING STATUS
FOR DESIGN CHANGE REQUEST 1


DRAWN TO	CHECKED JH	APPROVED VB	AUTHORISED AV
----------	------------	-------------	---------------

SCALE @ A1 SIZE 1:200	DATE 23/03/2023	REVISION B
--------------------------	--------------------	---------------


DRAWING NUMBER
EN070007-D.2.11-EL-Sheet 2

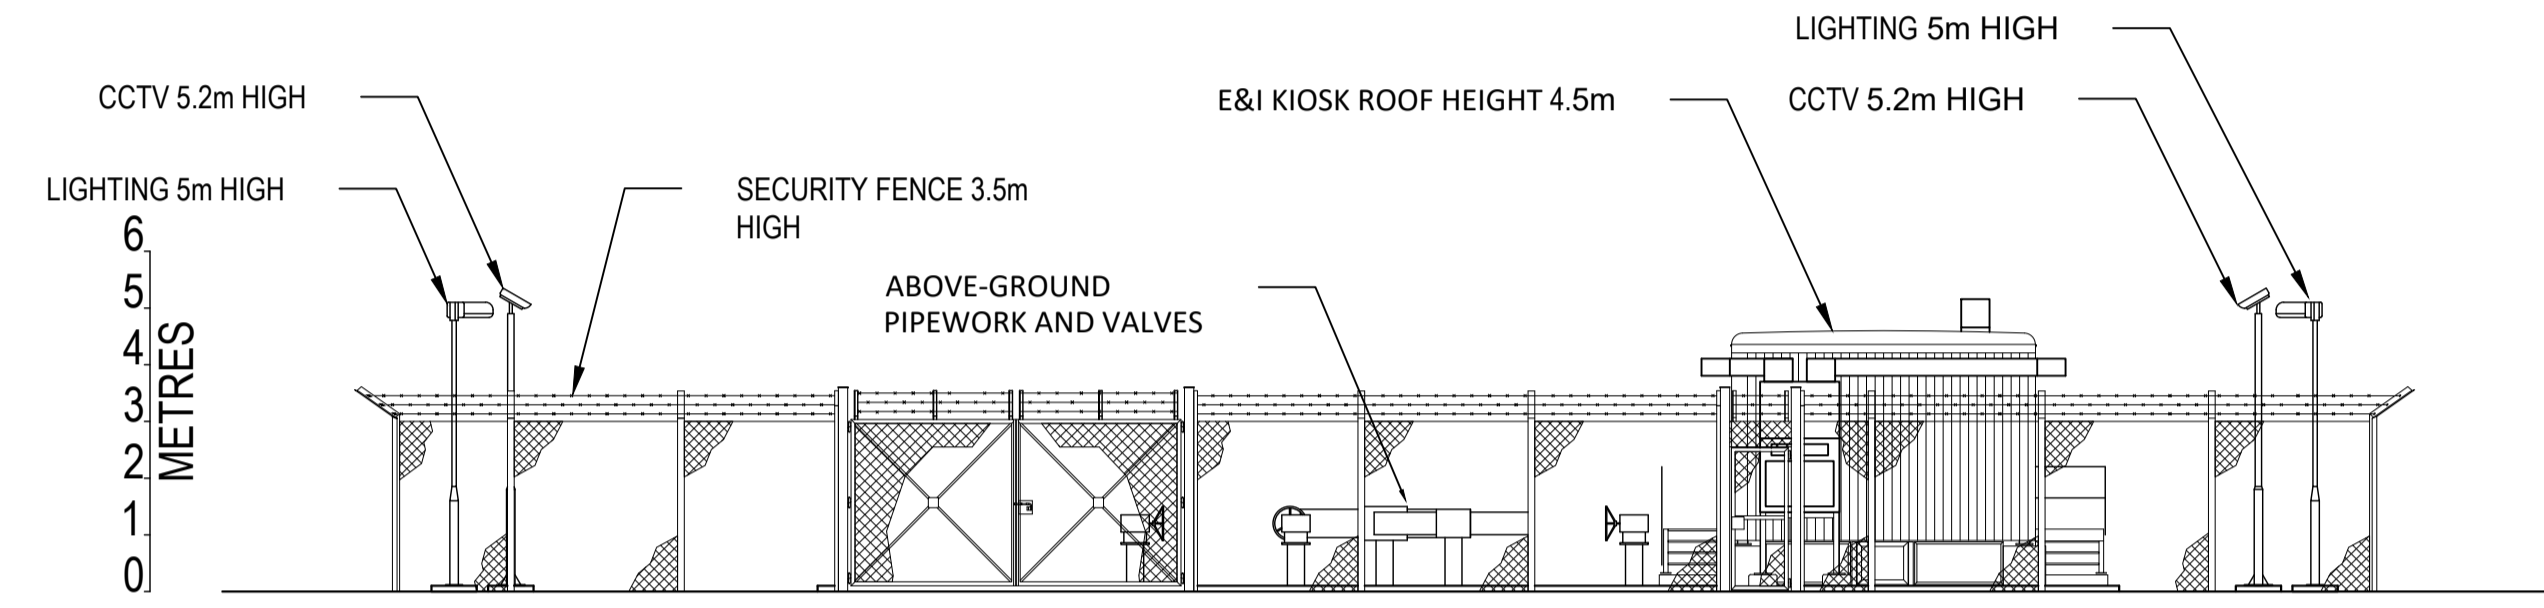 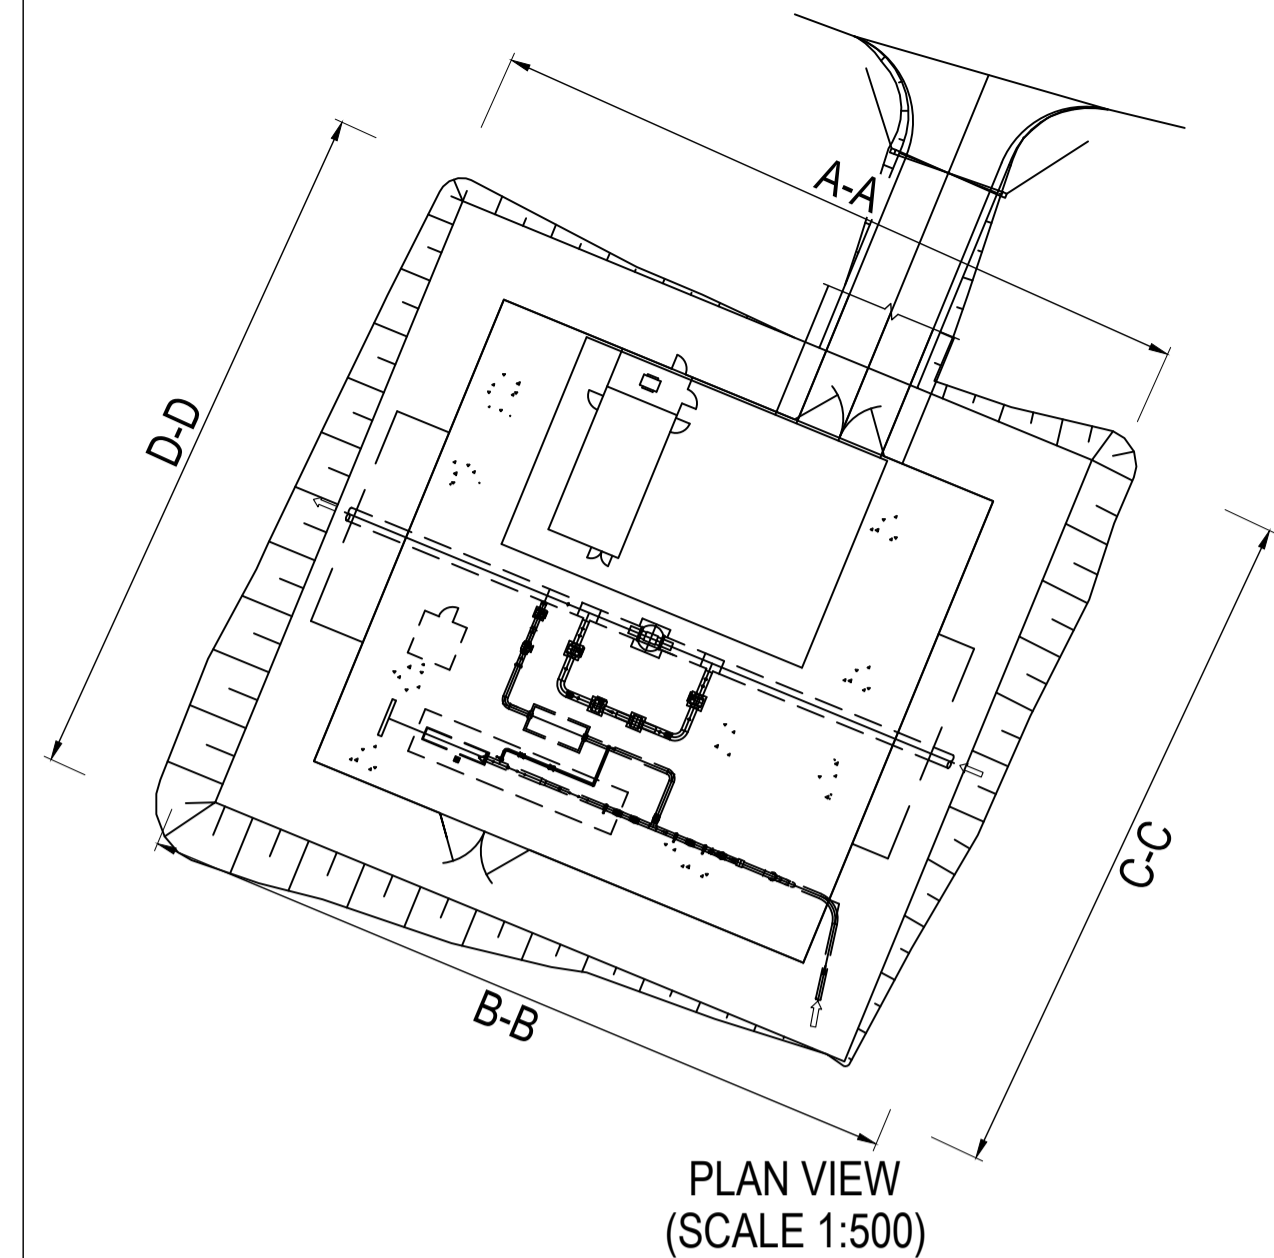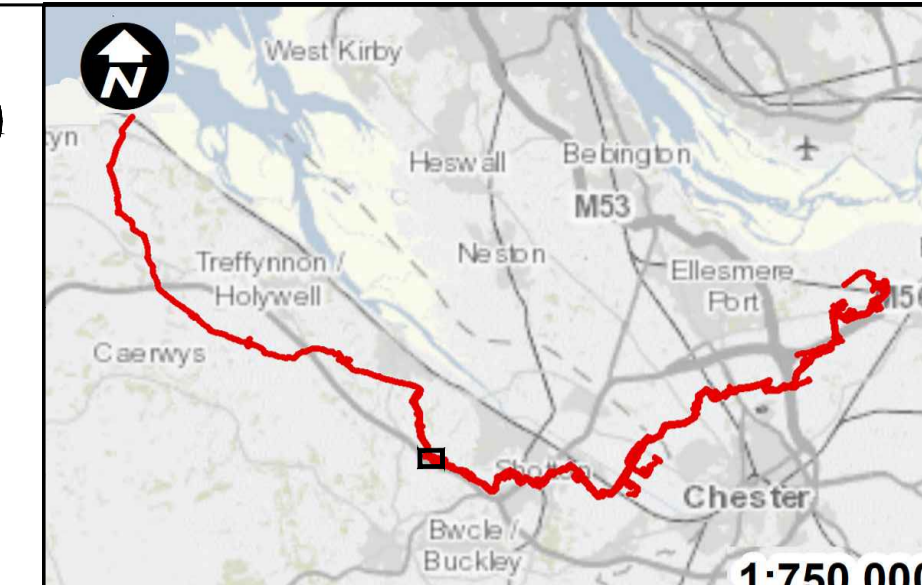


NORTH ELEVATION A-A

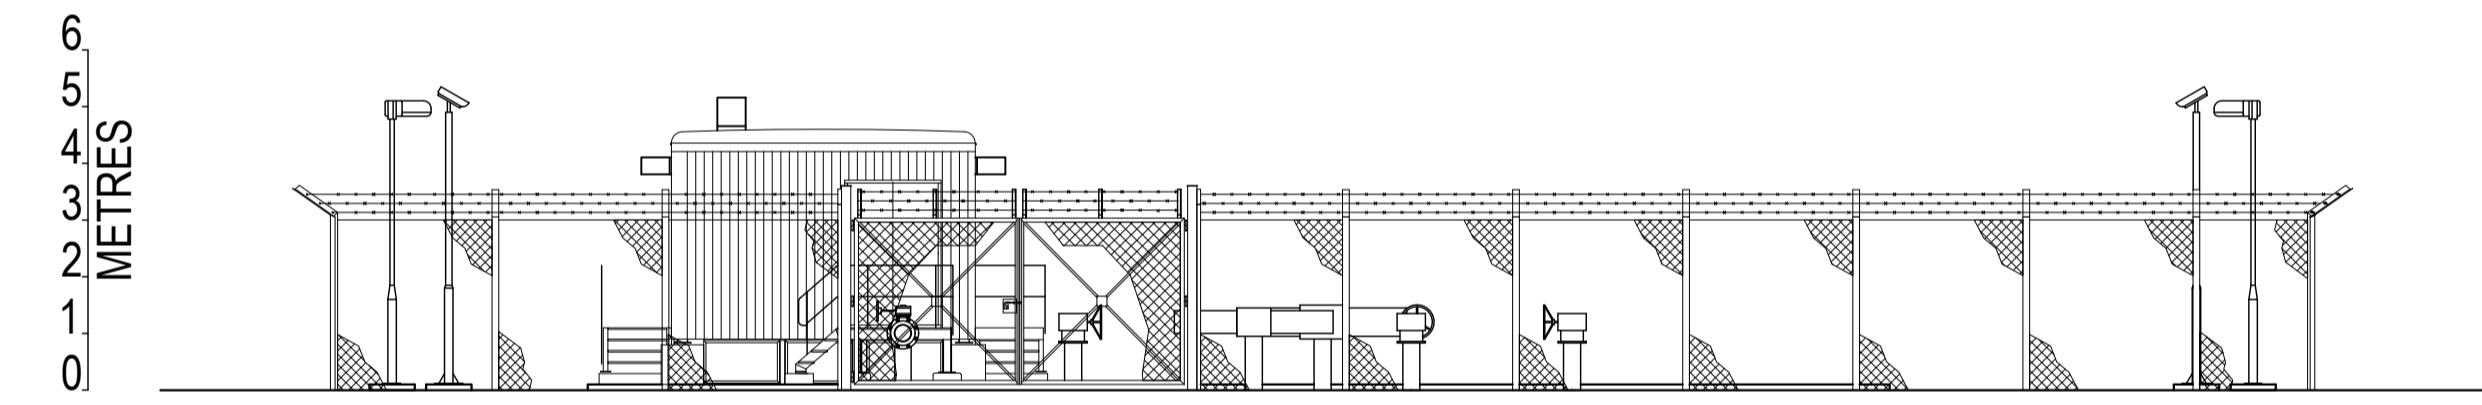

SOUTH ELEVATION B-B

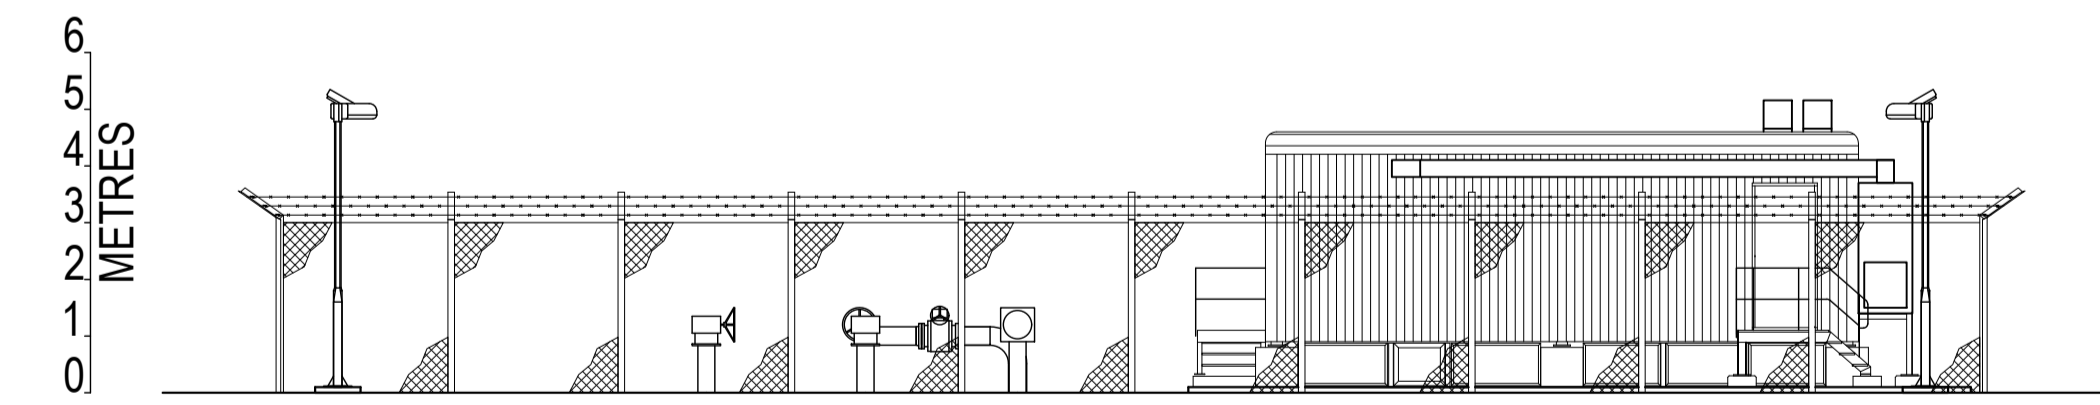

EAST ELEVATION C-C

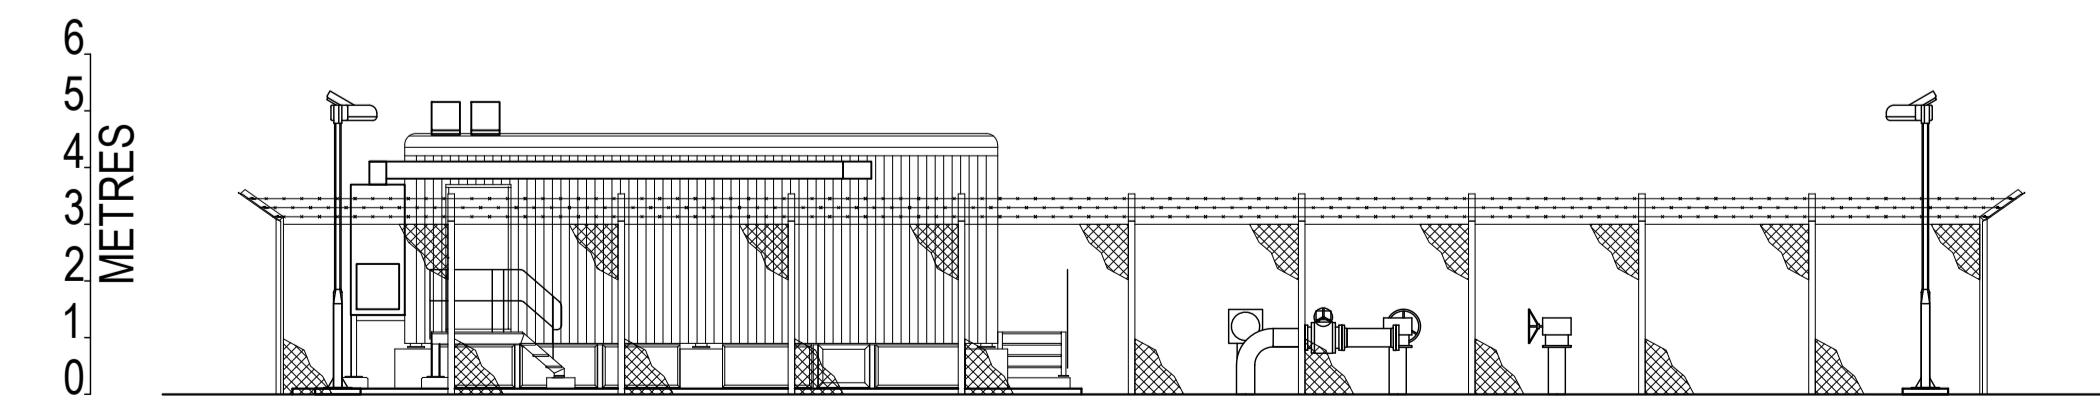

WEST ELEVATION D-D



Contains OS data © Crown Copyright and database right 2020



PROJECT TITLE
HyNet Carbon Dioxide Pipeline DCO





DRAWING TITLE
NORTHOP HALL AGI
ELEVATION PLAN
REGULATION 5(2)(o)
APPLICATION DOCUMENT REFERENCE D.2.11
SHEET 3 OF 4

DRAWING STATUS
FOR DESIGN CHANGE REQUEST 1


DRAWN	CHECKED	APPROVED	AUTHORISED
TO	JH	VB	AV

SCALE @ A1 SIZE	DATE	REVISION
1:150	23/03/2023	B


DRAWING NUMBER
EN070007-D.2.11-EL-Sheet 3

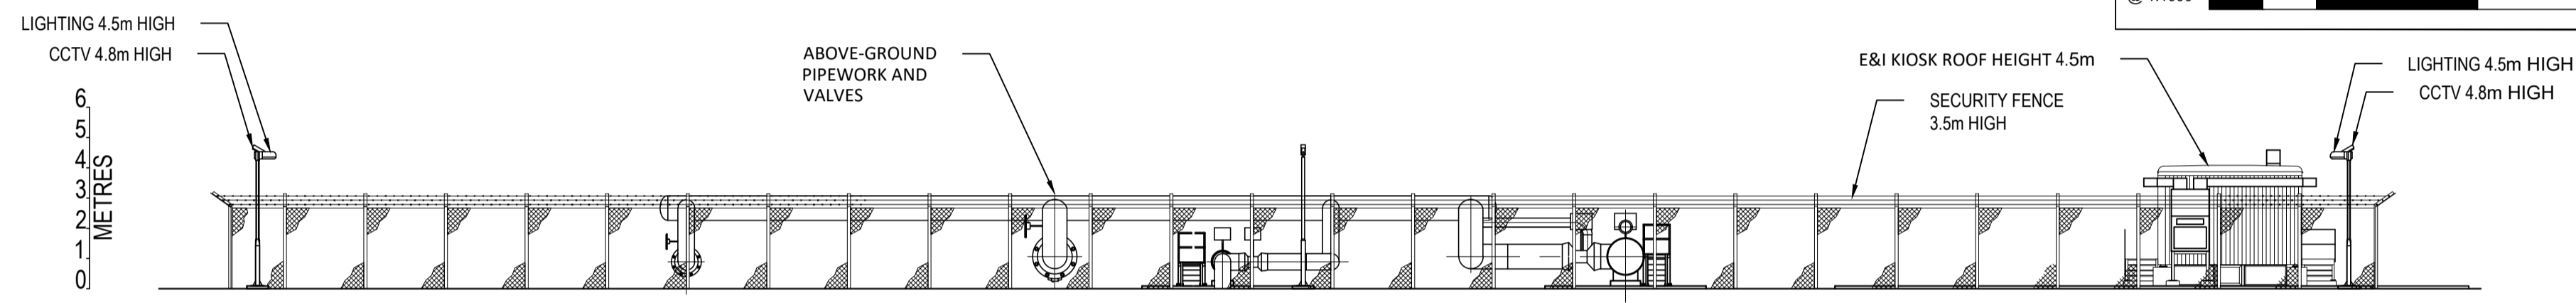 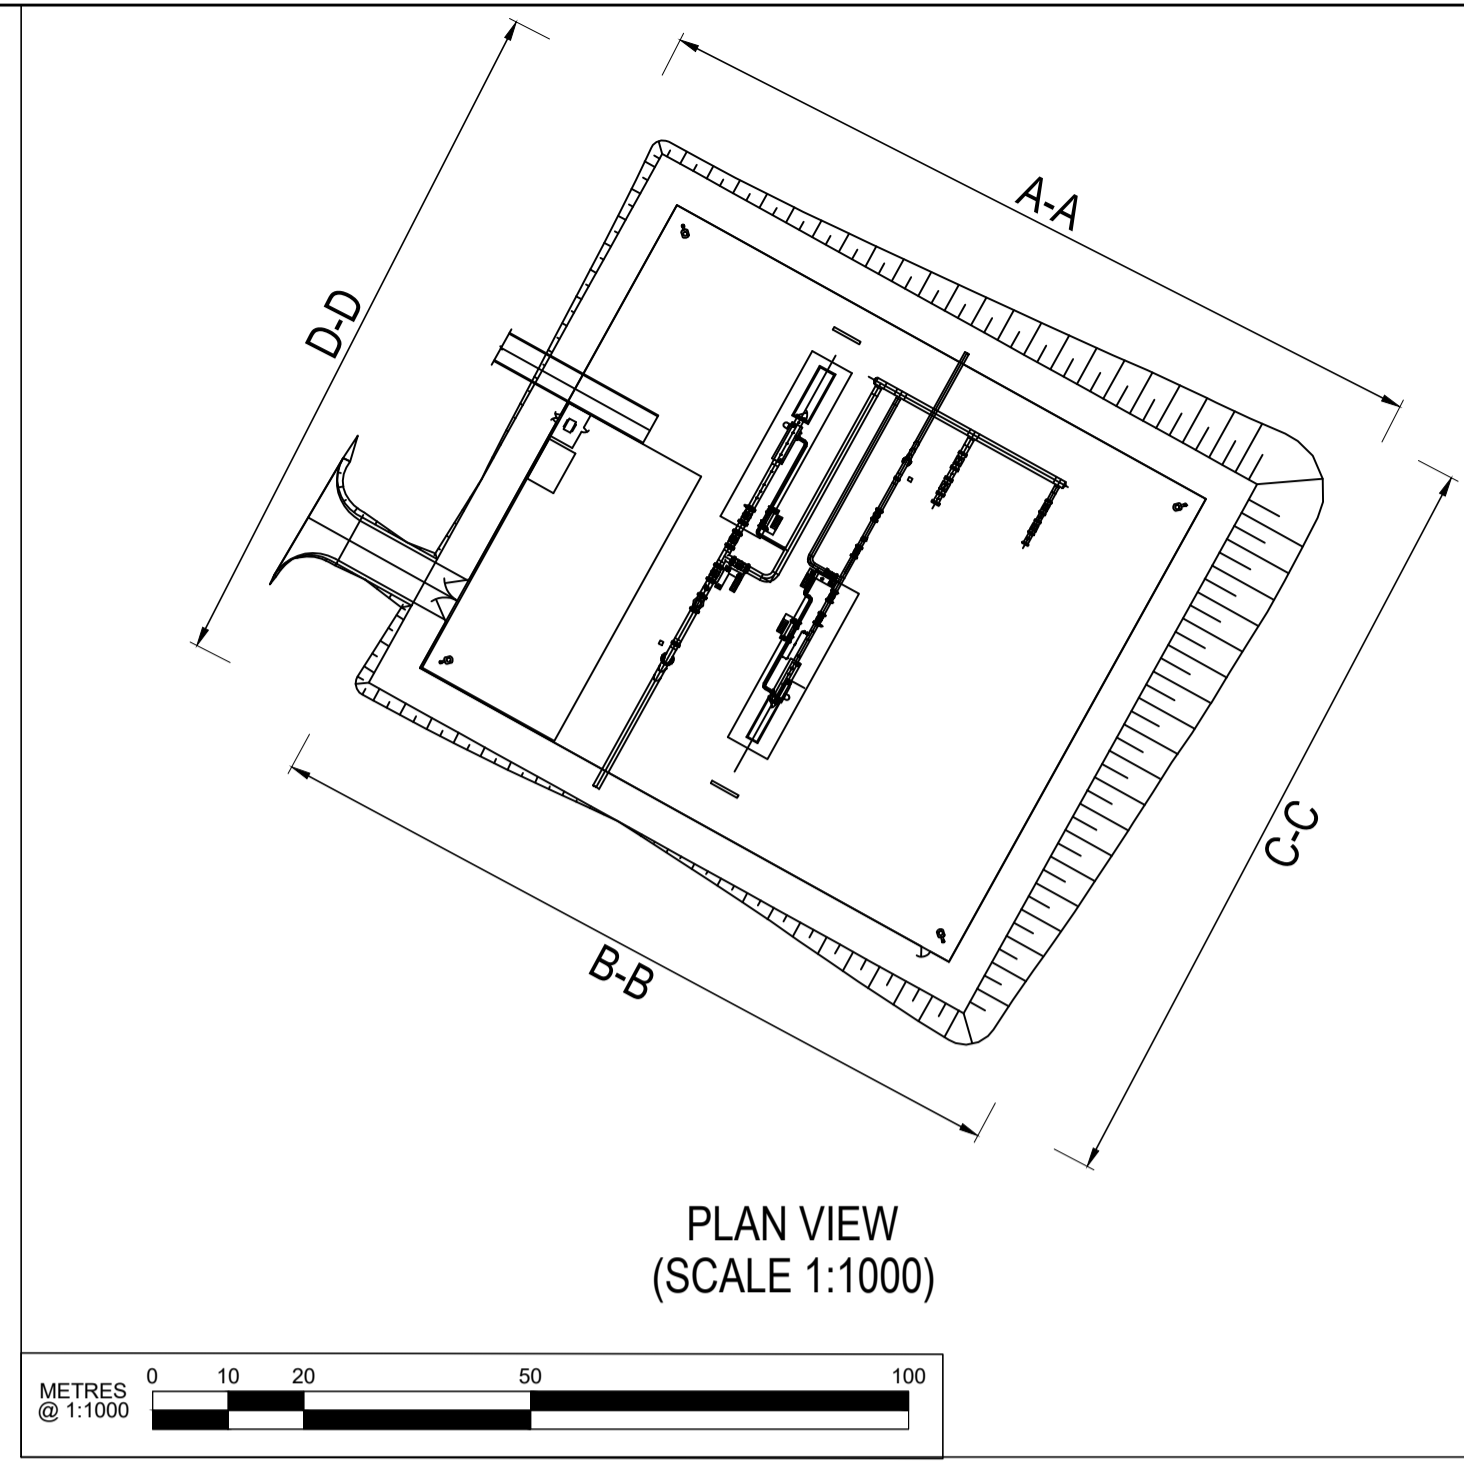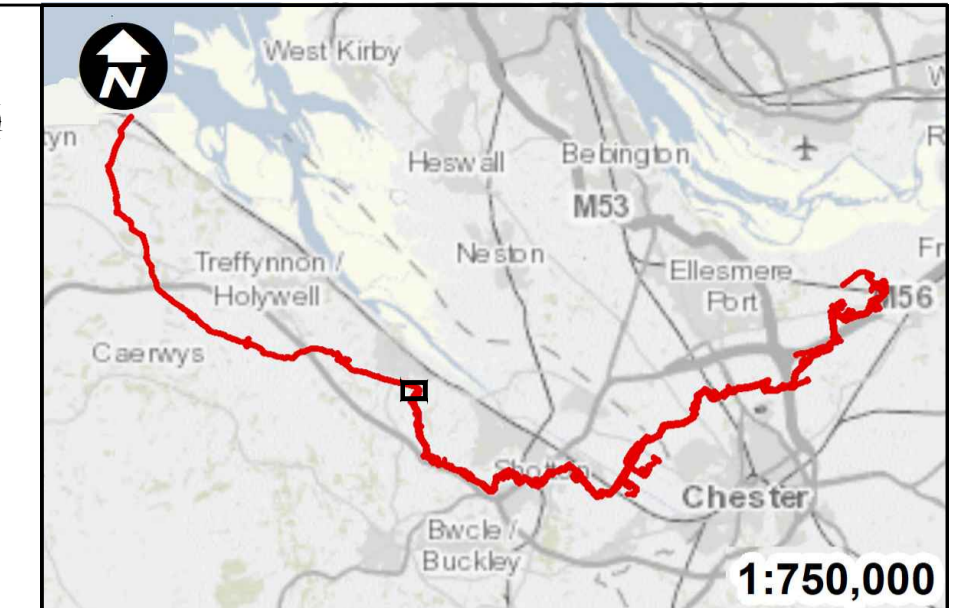


NORTH ELEVATION A-A

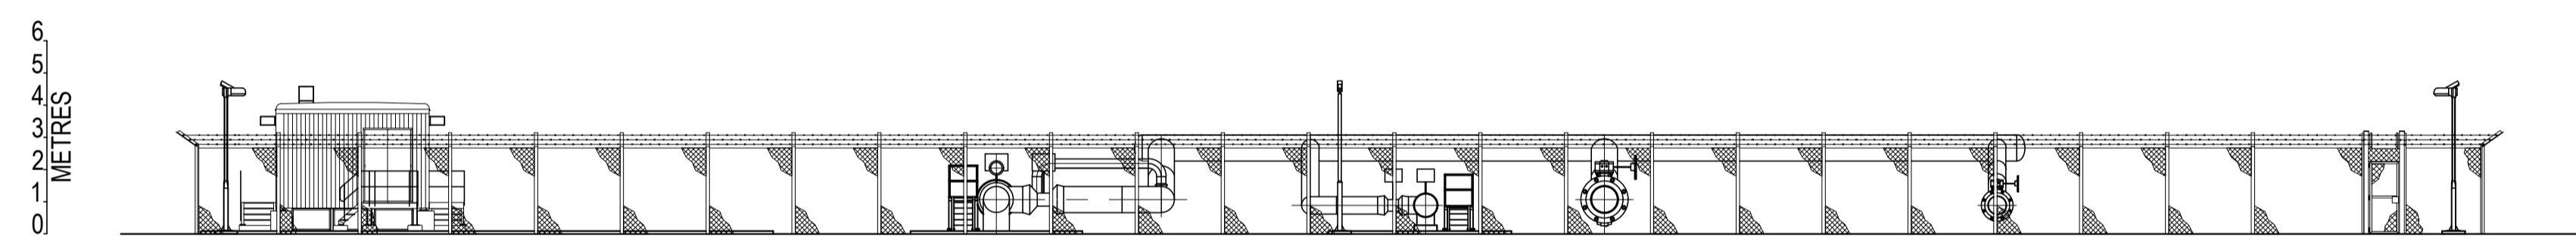


SOUTH ELEVATION B-B

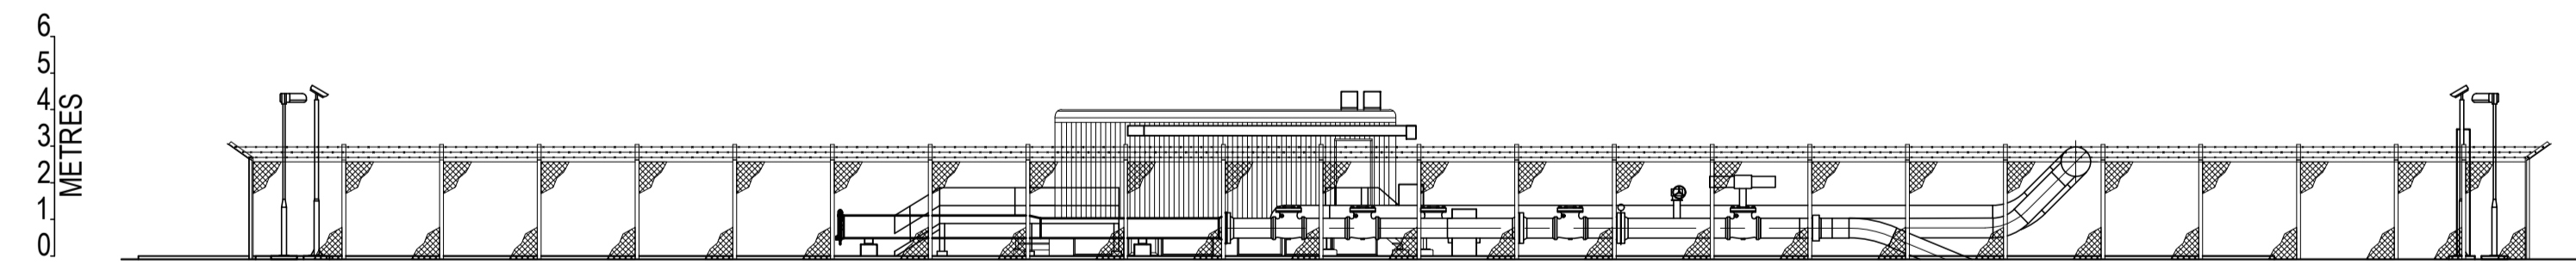

EAST ELEVATION C-C

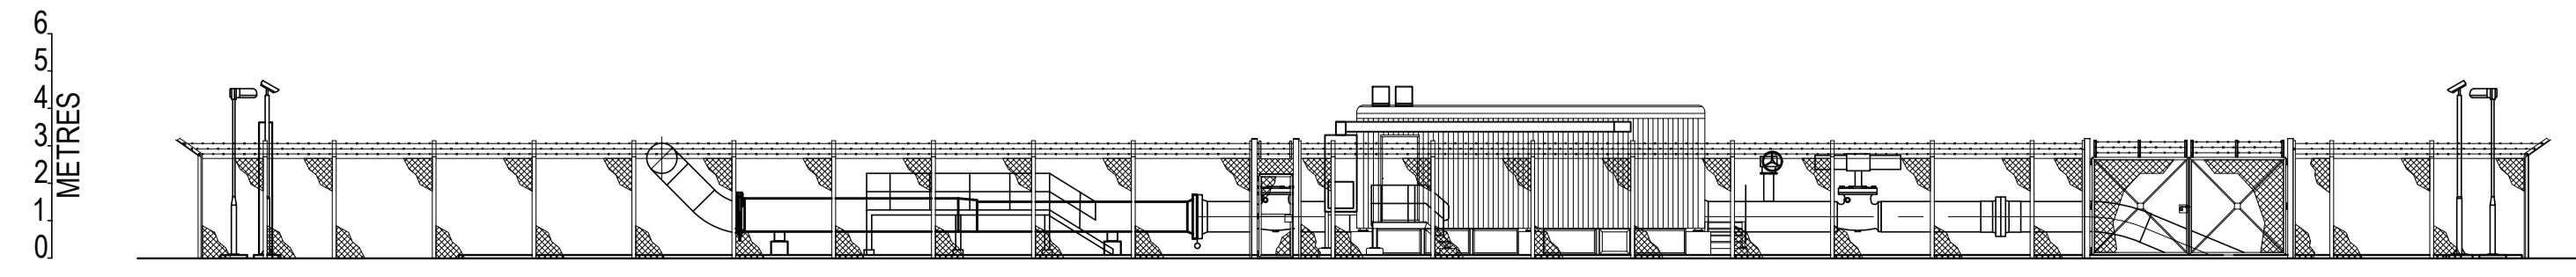

WEST ELEVATION D-D

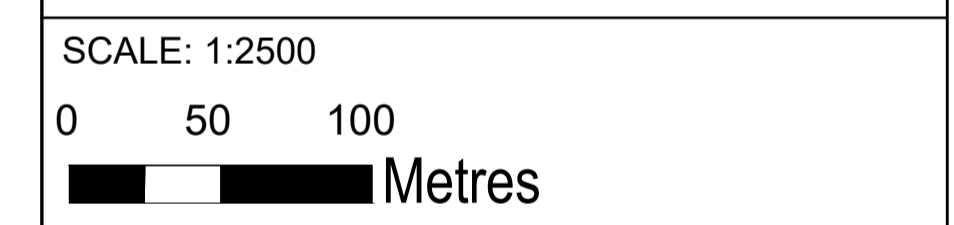

Contains OS data © Crown Copyright and database right 2020

HyNet North West

PROJECT TITLE
HyNet Carbon Dioxide Pipeline DCO

DRAWING TITLE
FLINT AGI
ELEVATION PLAN
REGULATION 5(2)(o)
APPLICATION DOCUMENT REFERENCE D.2.11
SHEET 4 OF 4

DRAWING STATUS
FOR DESIGN CHANGE REQUEST 1

DRAWN TO	CHECKED JH	APPROVED VB	AUTHORISED AV
----------	------------	-------------	---------------

SCALE @ A1 SIZE 1:200	DATE 23/03/2023	REVISION B
--------------------------	--------------------	---------------

DRAWING NUMBER
EN070007-D.2.11-EL-Sheet 4