



LOCATION & REFERENCING OF SURVEY GRIDS -
AREAS 1-3, 5 & 11

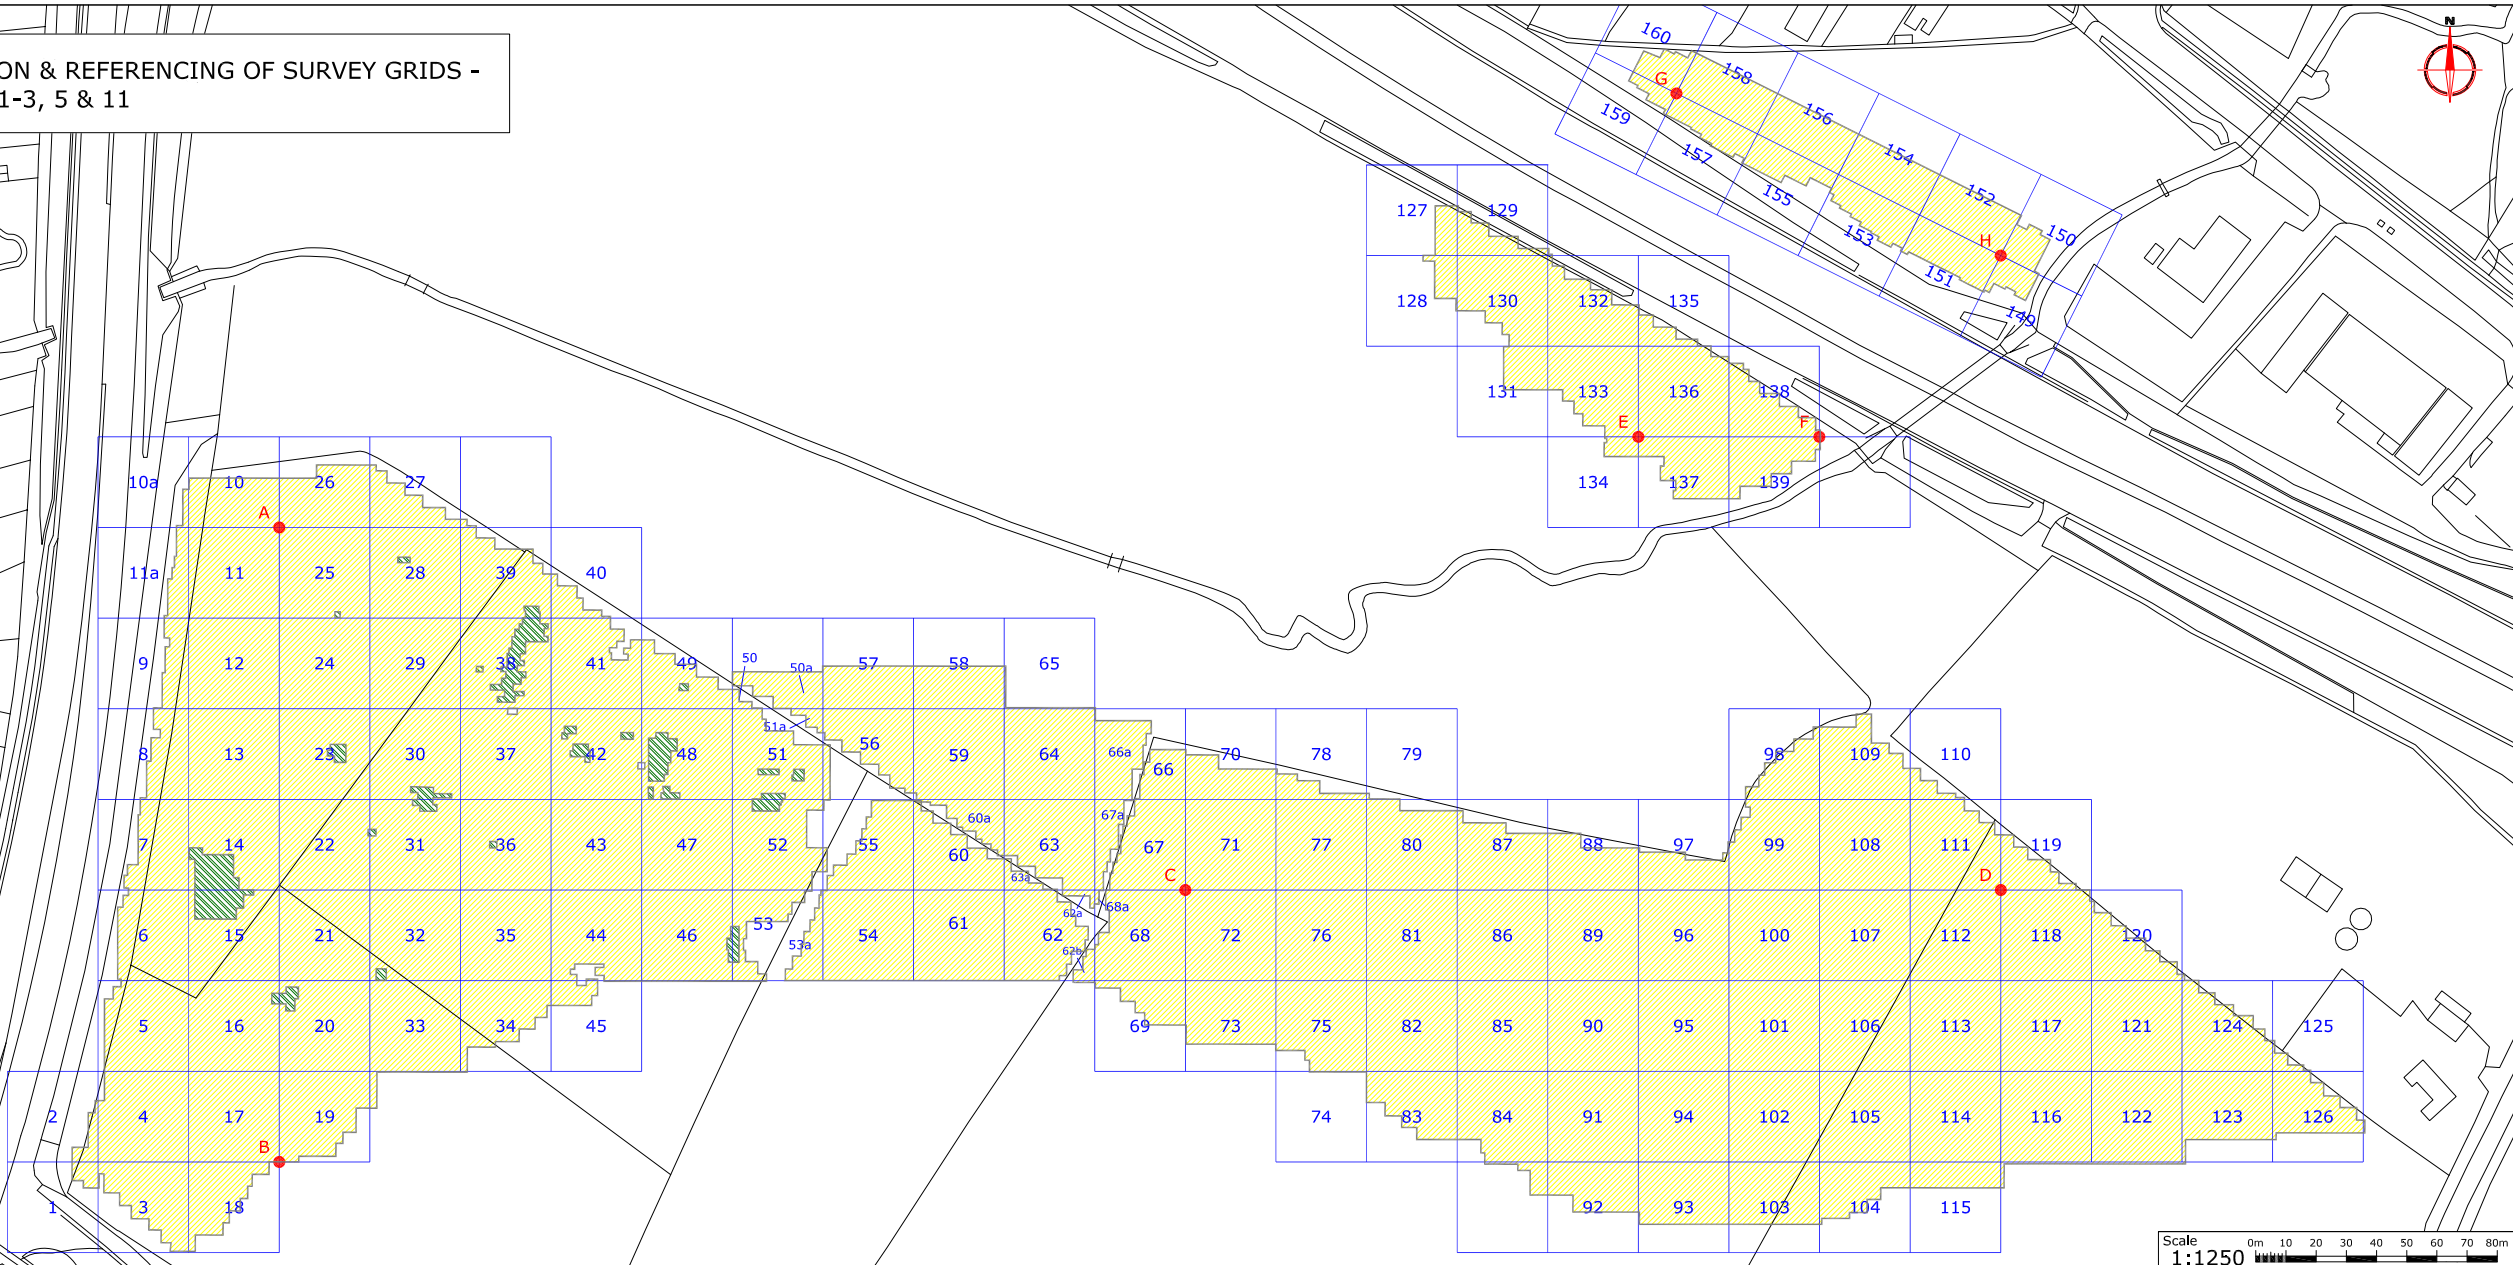

Scale 0m 10 20 30 40 50 60 70 80m
1:1250

LOCATION & REFERENCING OF SURVEY GRIDS -
AREAS 6 & 8

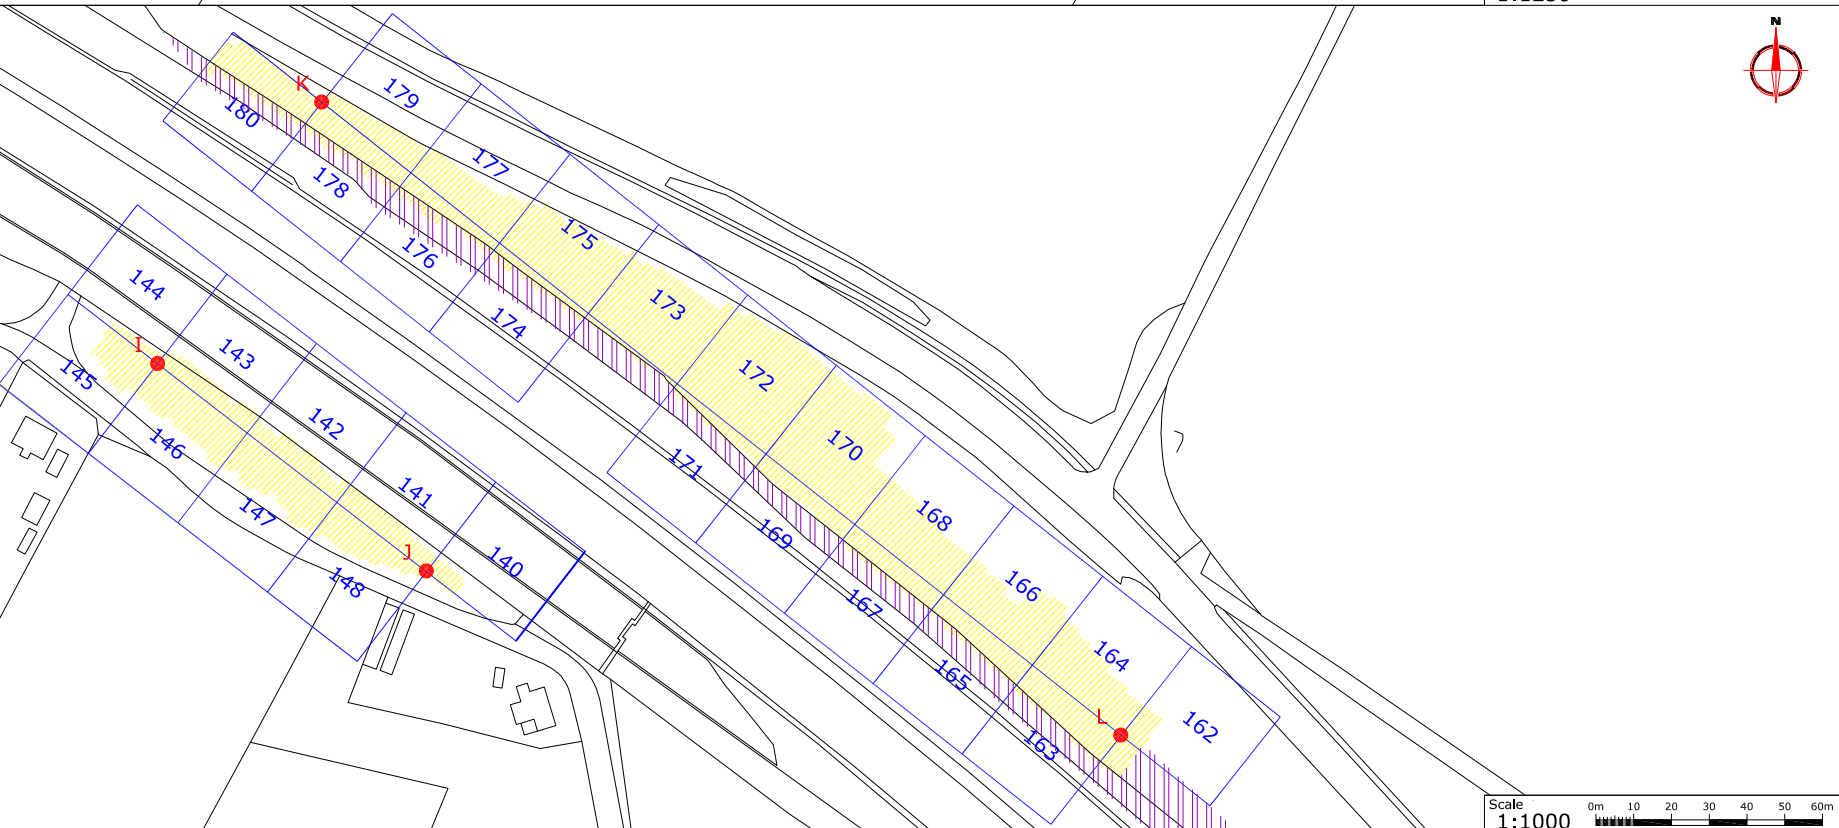

Scale 0m 10 20 30 40 50 60m
1:1000

Amendments		
Issue No.	Date	Description
-	-	-
© Stratascan Ltd - 2010		

OS GRID REFERENCES	
A	603684.29, 141196.87
B	603684.29, 140986.87
C	603984.29, 141076.87
D	604254.29, 141076.87
E	604134.29, 141226.87
F	604194.29, 141226.87
G	604146.89, 141340.53
H	604254.29, 141286.87
I	604630.88, 140974.96
J	604702.10, 140919.90
K	604674.42, 141044.16
L	604886.11, 140876.56

KEY	
1	SURVEY BASELINES
	GRID NUMBER
	SURVEY AREA
	OBSTRUCTIONS - TREES & SHRUBS
	OBSTRUCTION - COMPOUND AREA

Job No.	2780	Survey Date	OCT 2010
Client	HERITAGE NETWORK LTD		
Project Title	M20 J10A, ASHFORD		
Subject	SITE PLAN SHOWING LOCATION OF SURVEY GRIDS AND REFERENCING		

STRATASCAN™
GEOPHYSICS FOR ARCHAEOLOGY
AND ENGINEERING
VINEYARD HOUSE
UPPER HOOK ROAD
UPTON UPON SEVERN
UK
WR8 0SA
T: +44 (0)1684 592266
F: +44 (0)1684 594142
E: info@stratascan.co.uk
www.stratascan.co.uk

Plot	A1	Checked by	PPB	Issue No.	01
Date	OCT 2010	Drawn by	BPM	Figure No.	02