


No.	DESCRIPTION	DATE
A	Generally updated prior planning case. Issued to design team.	18/03/19 VP_JO
B	Issued for planning.	21/03/19 VP_JO
C	Updated to reflect raised FFL to ground floor.	24/05/19 VP_JO
D	Updated following consultant responses. Issued for planning.	28/05/19 VP_JO

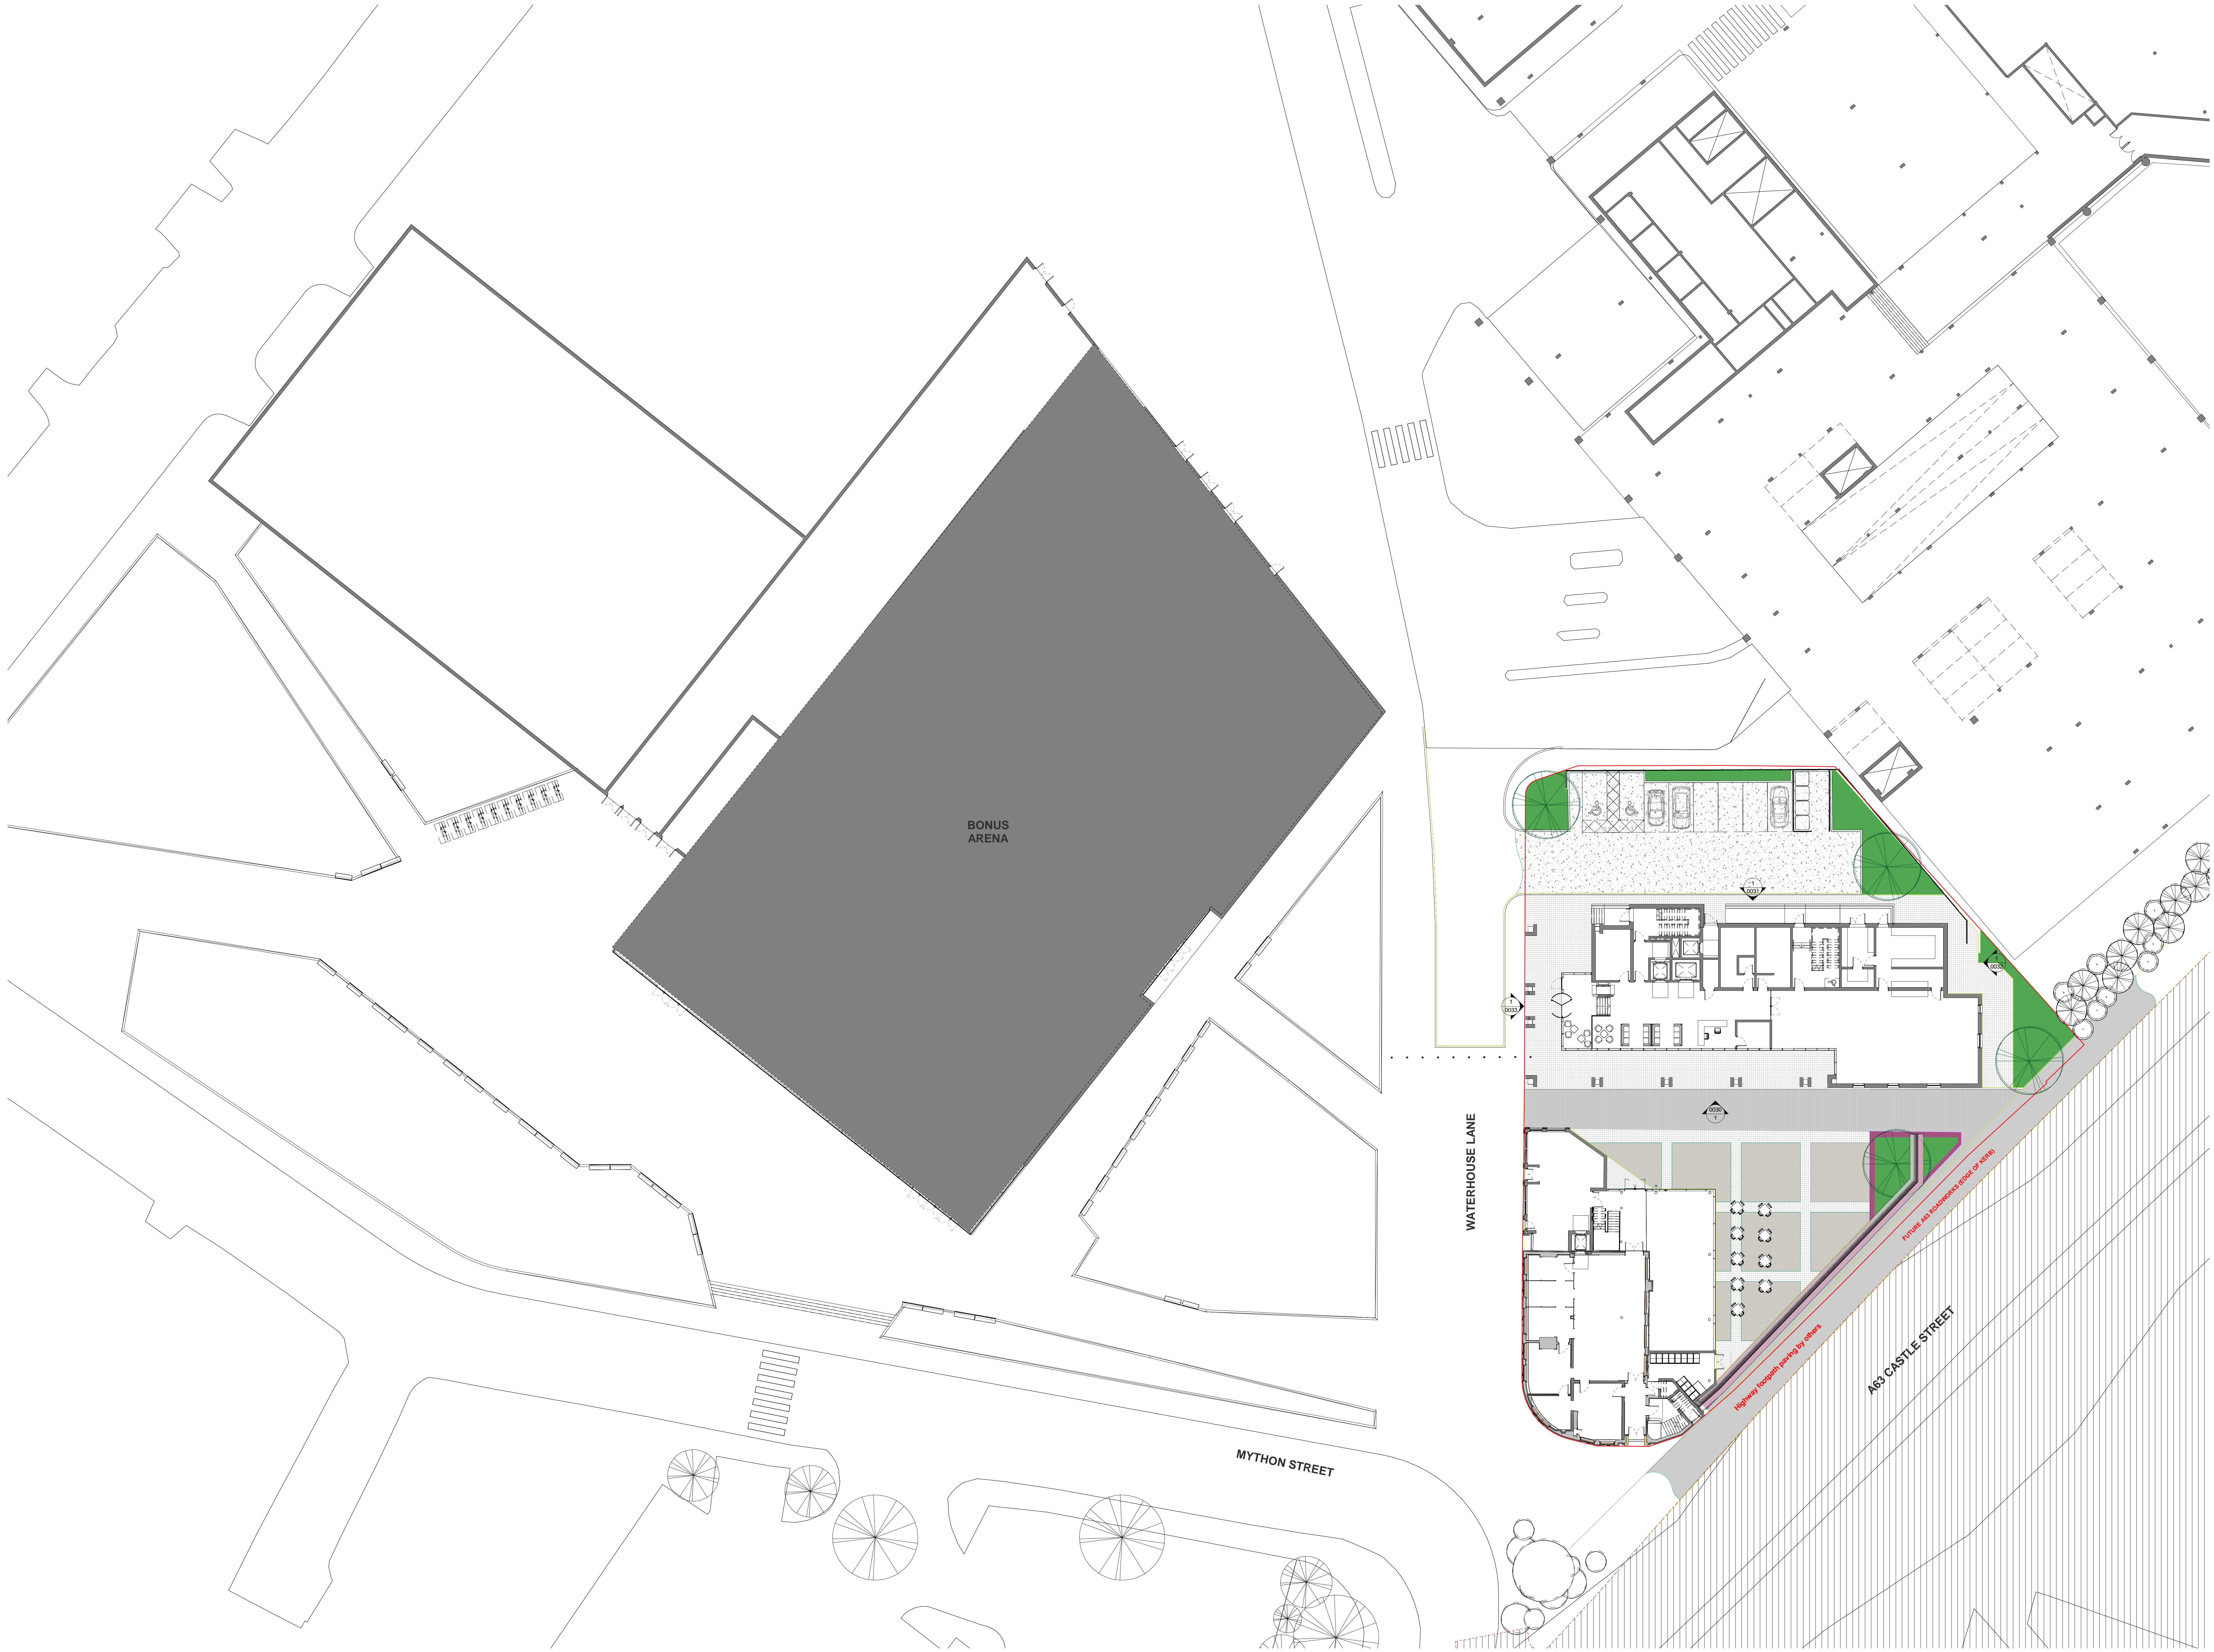

ARCHITECTURE

No. 55 St Paul's Street Leeds LS1 2TE  
0113 887 3100 www.dla-design.co.uk

PROJECT  
PRINCES QUAY, HULL HOTEL

TITLE  
PROPOSED SITE PLAN

SCALE  
1 : 200 @ A0

DATE  
13/02/19

DLA REF  
2016-223

DRAWN  
VP

REVIEWED  
JO

DRAWING NAME  
DLA

PROJECT ORIGINATOR ZONE LEVEL TYPE ROLE NUMBER  
DLA FOR PLANNING 0012

STATUS  
FOR PLANNING

REVISION  
D

SUITABILITY DESCRIPTION  
REVISION DESCRIPTION