



 

REVISIONS

No.	DESCRIPTION	DATE
A	Generally updated prior planning issue. Issued to design team.	18/03/19 VP JO
B	Issued for planning	21/03/19 VP JO

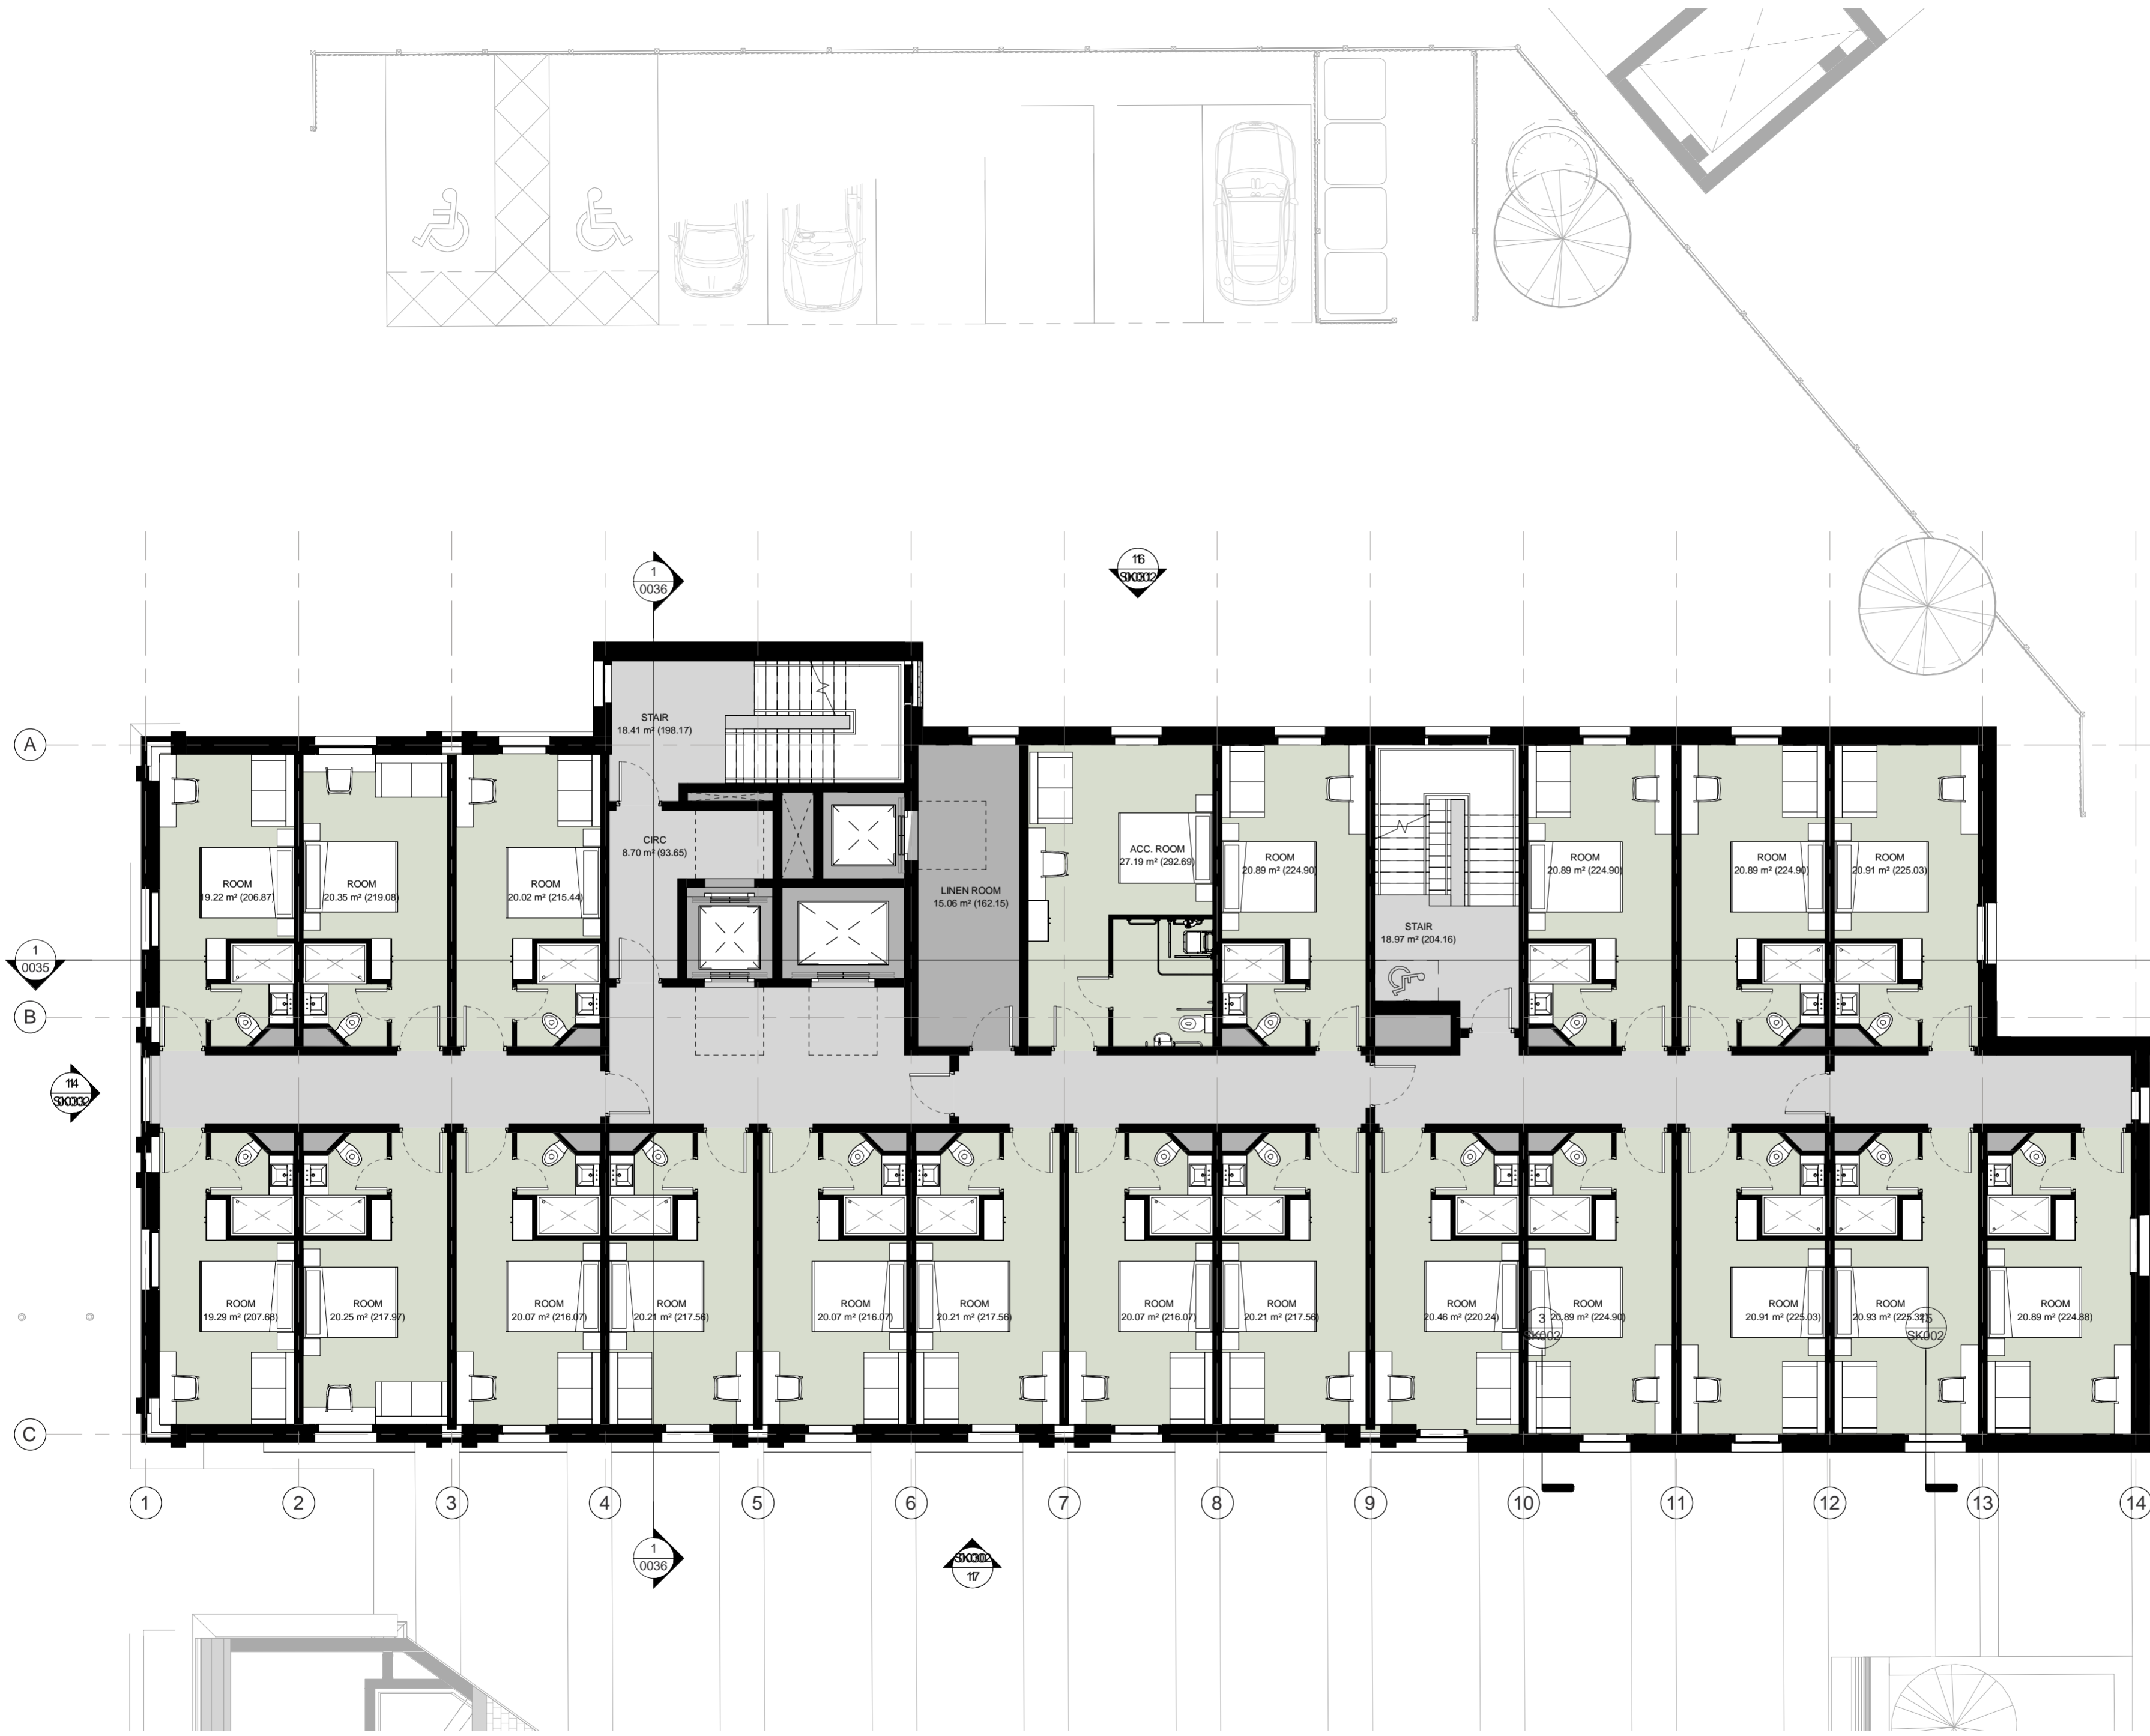

By Department Legend

- ANCILLARY
- CIRC
- Rooms

NORTH



ARCHITECTURE

No. 55 | St Paul's Street | Leeds | LS1 2TE
0113 887 3100 | www.dla-design.co.uk

PROJECT
PRINCES QUAY, HULL
HOTEL

TITLE
GA SECOND FLOOR PLAN
HOTEL

SCALE
1 : 100 @ A2 | DATE
13/02/19

DLA REF
2016-223 | DRAWN
VP | REVIEWED
JO

DRAWING NAME
PROJECT | ORIGINATOR | ZONE | LEVEL | TYPE | ROLE | NUMBER
DLA | | | | | | 0022

STATUS
SUITABILITY DESCRIPTION
FOR PLANNING

REVISION
B | REVISION DESCRIPTION

