


REVISIONS

No.	DESCRIPTION	DATE
A	Generally updated prior planning issue. Issued to design team.	18/03/19 VP JO
B	Issued for planning	21/03/19 VP JO

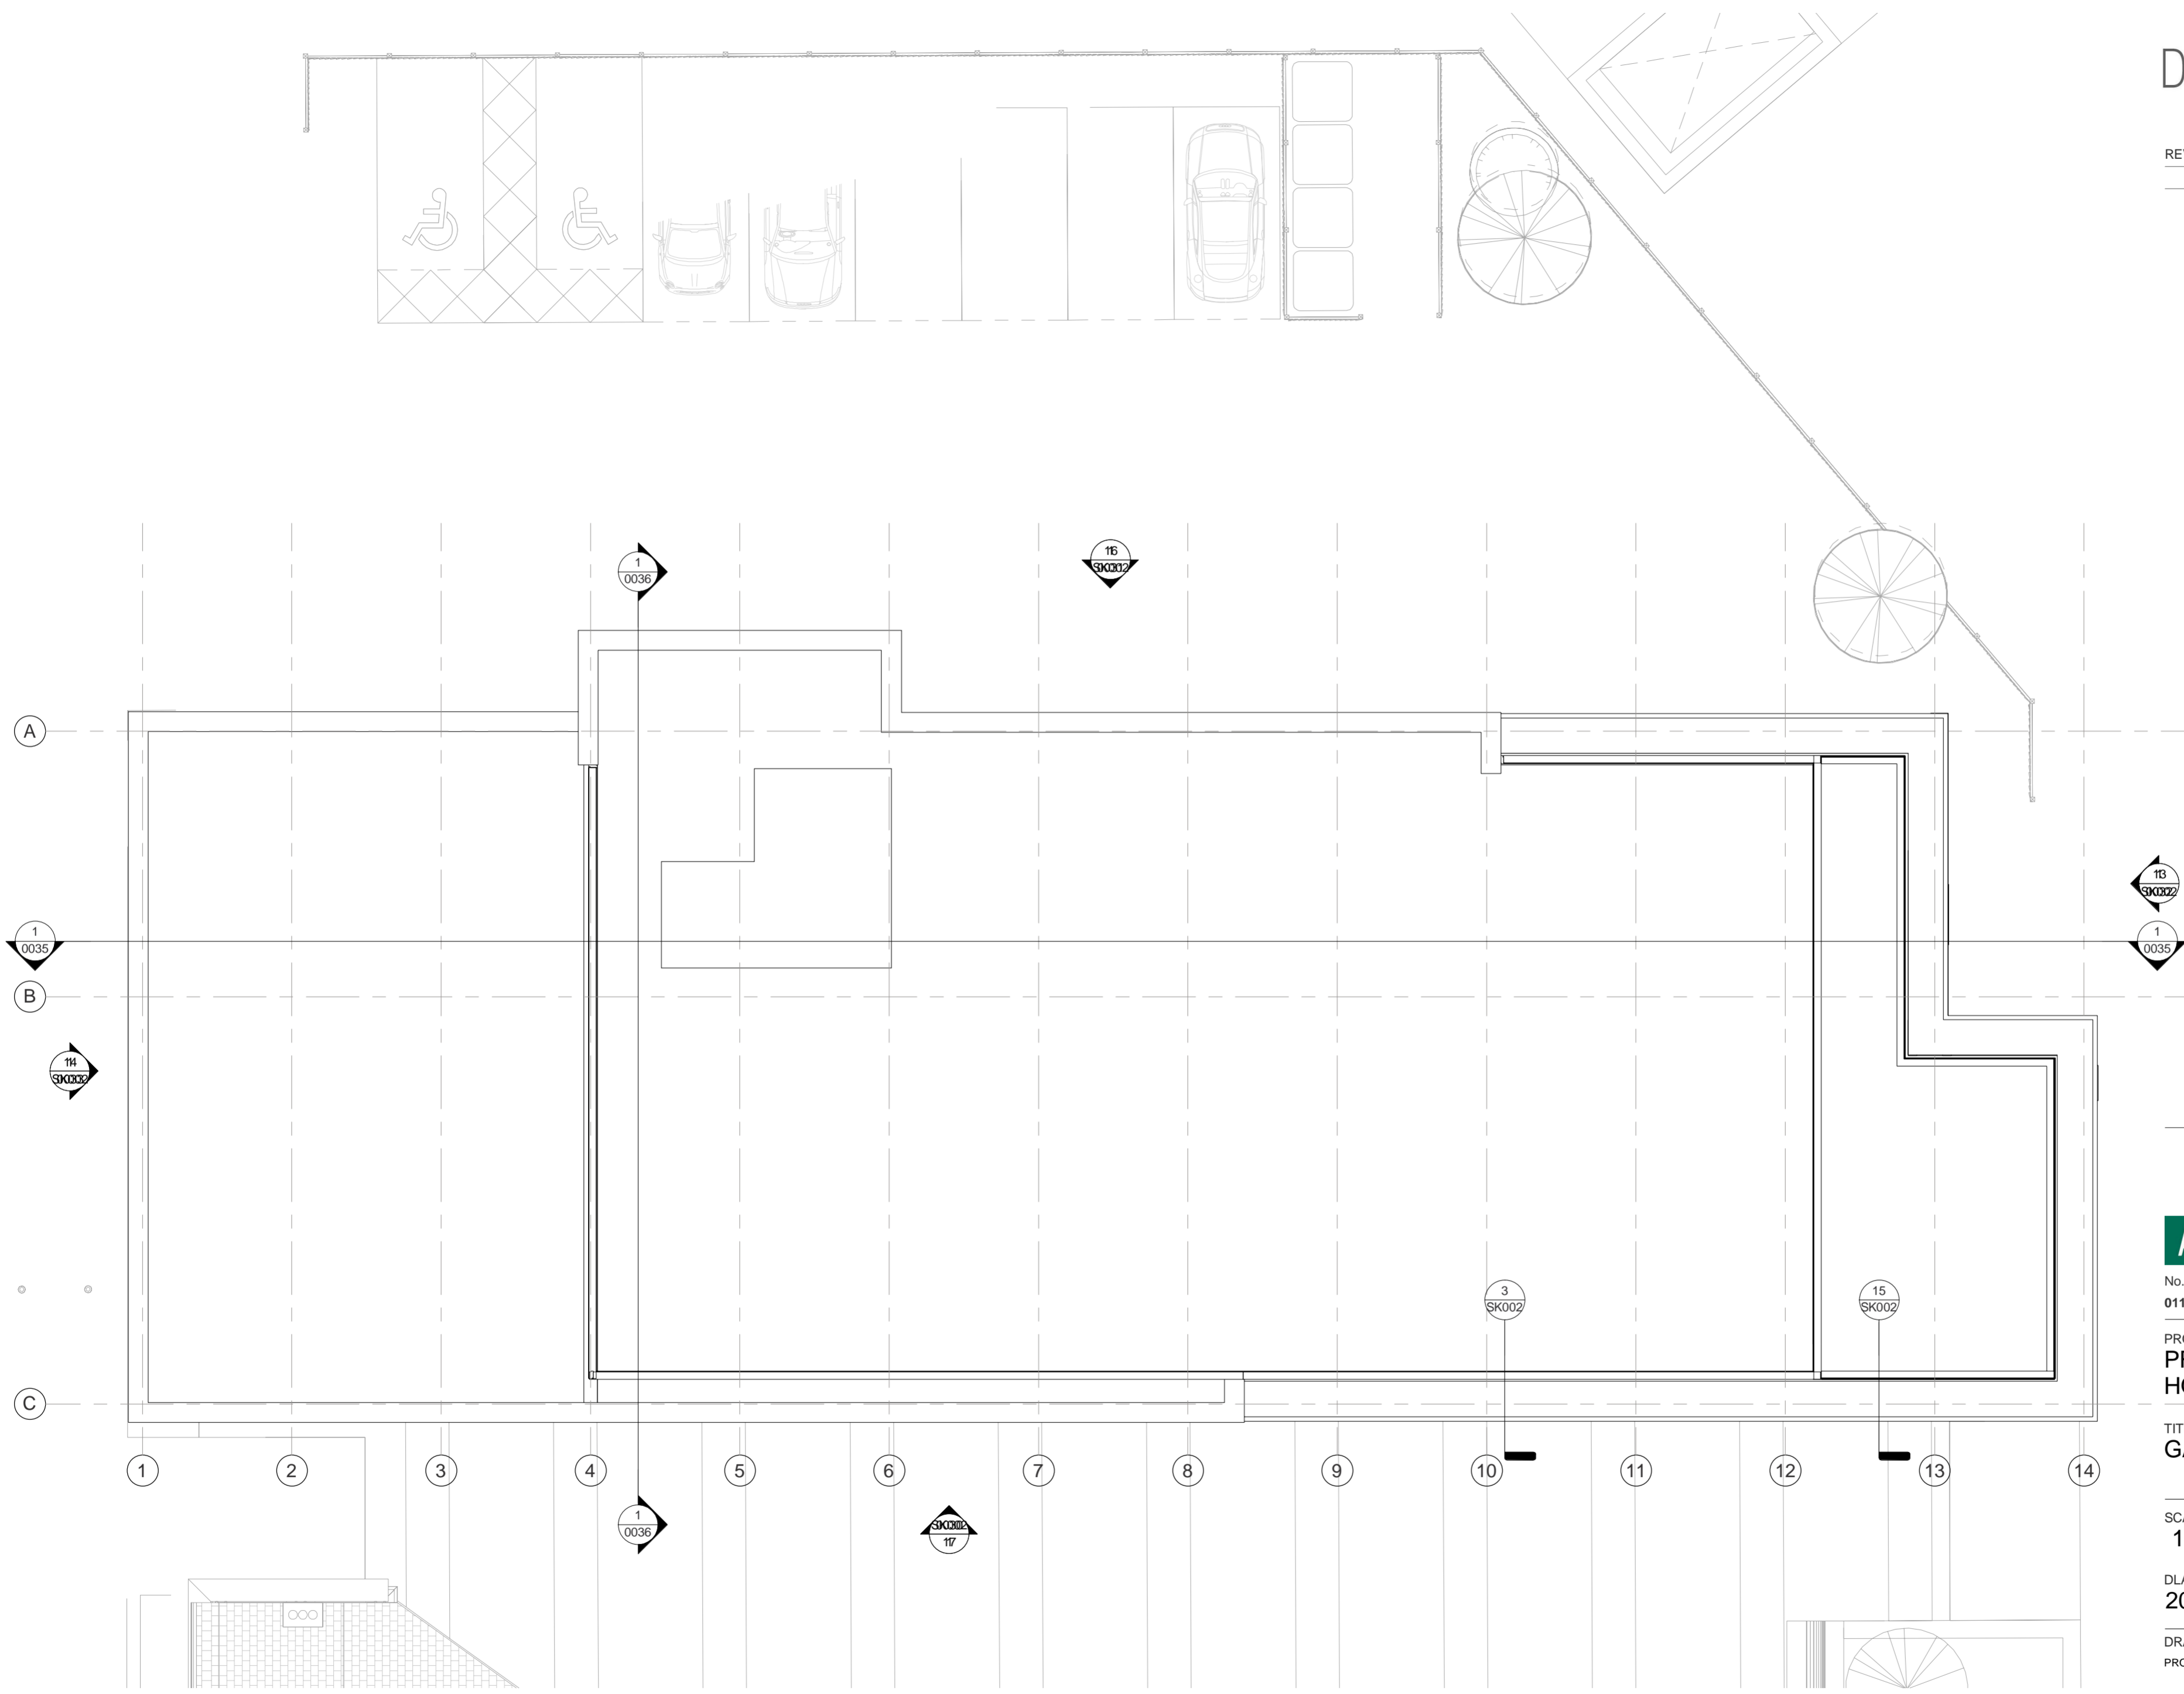

NORTH



ARCHITECTURE

No. 55 | St Paul's Street | Leeds | LS1 2TE
0113 887 3100 | www.dla-design.co.uk

PROJECT
PRINCES QUAY, HULL
HOTEL

TITLE
GA ROOF PLAN HOTEL

SCALE
1 : 100 @ A2 | DATE
13/02/19

DLA REF
2016-223 | DRAWN
VP | REVIEWED
JO

DRAWING NAME
PROJECT | ORIGINATOR | ZONE | LEVEL | TYPE | ROLE | NUMBER
DLA | | | | | | 0029

STATUS
SUITABILITY DESCRIPTION
FOR PLANNING

REVISION
B | REVISION DESCRIPTION

