


REVISIONS		
No.	DESCRIPTION	DATE
A	Generally updated prior planning issue. Issued to design team.	18/03/19 VP JO
B	Issued for planning	21/03/19 VP JO

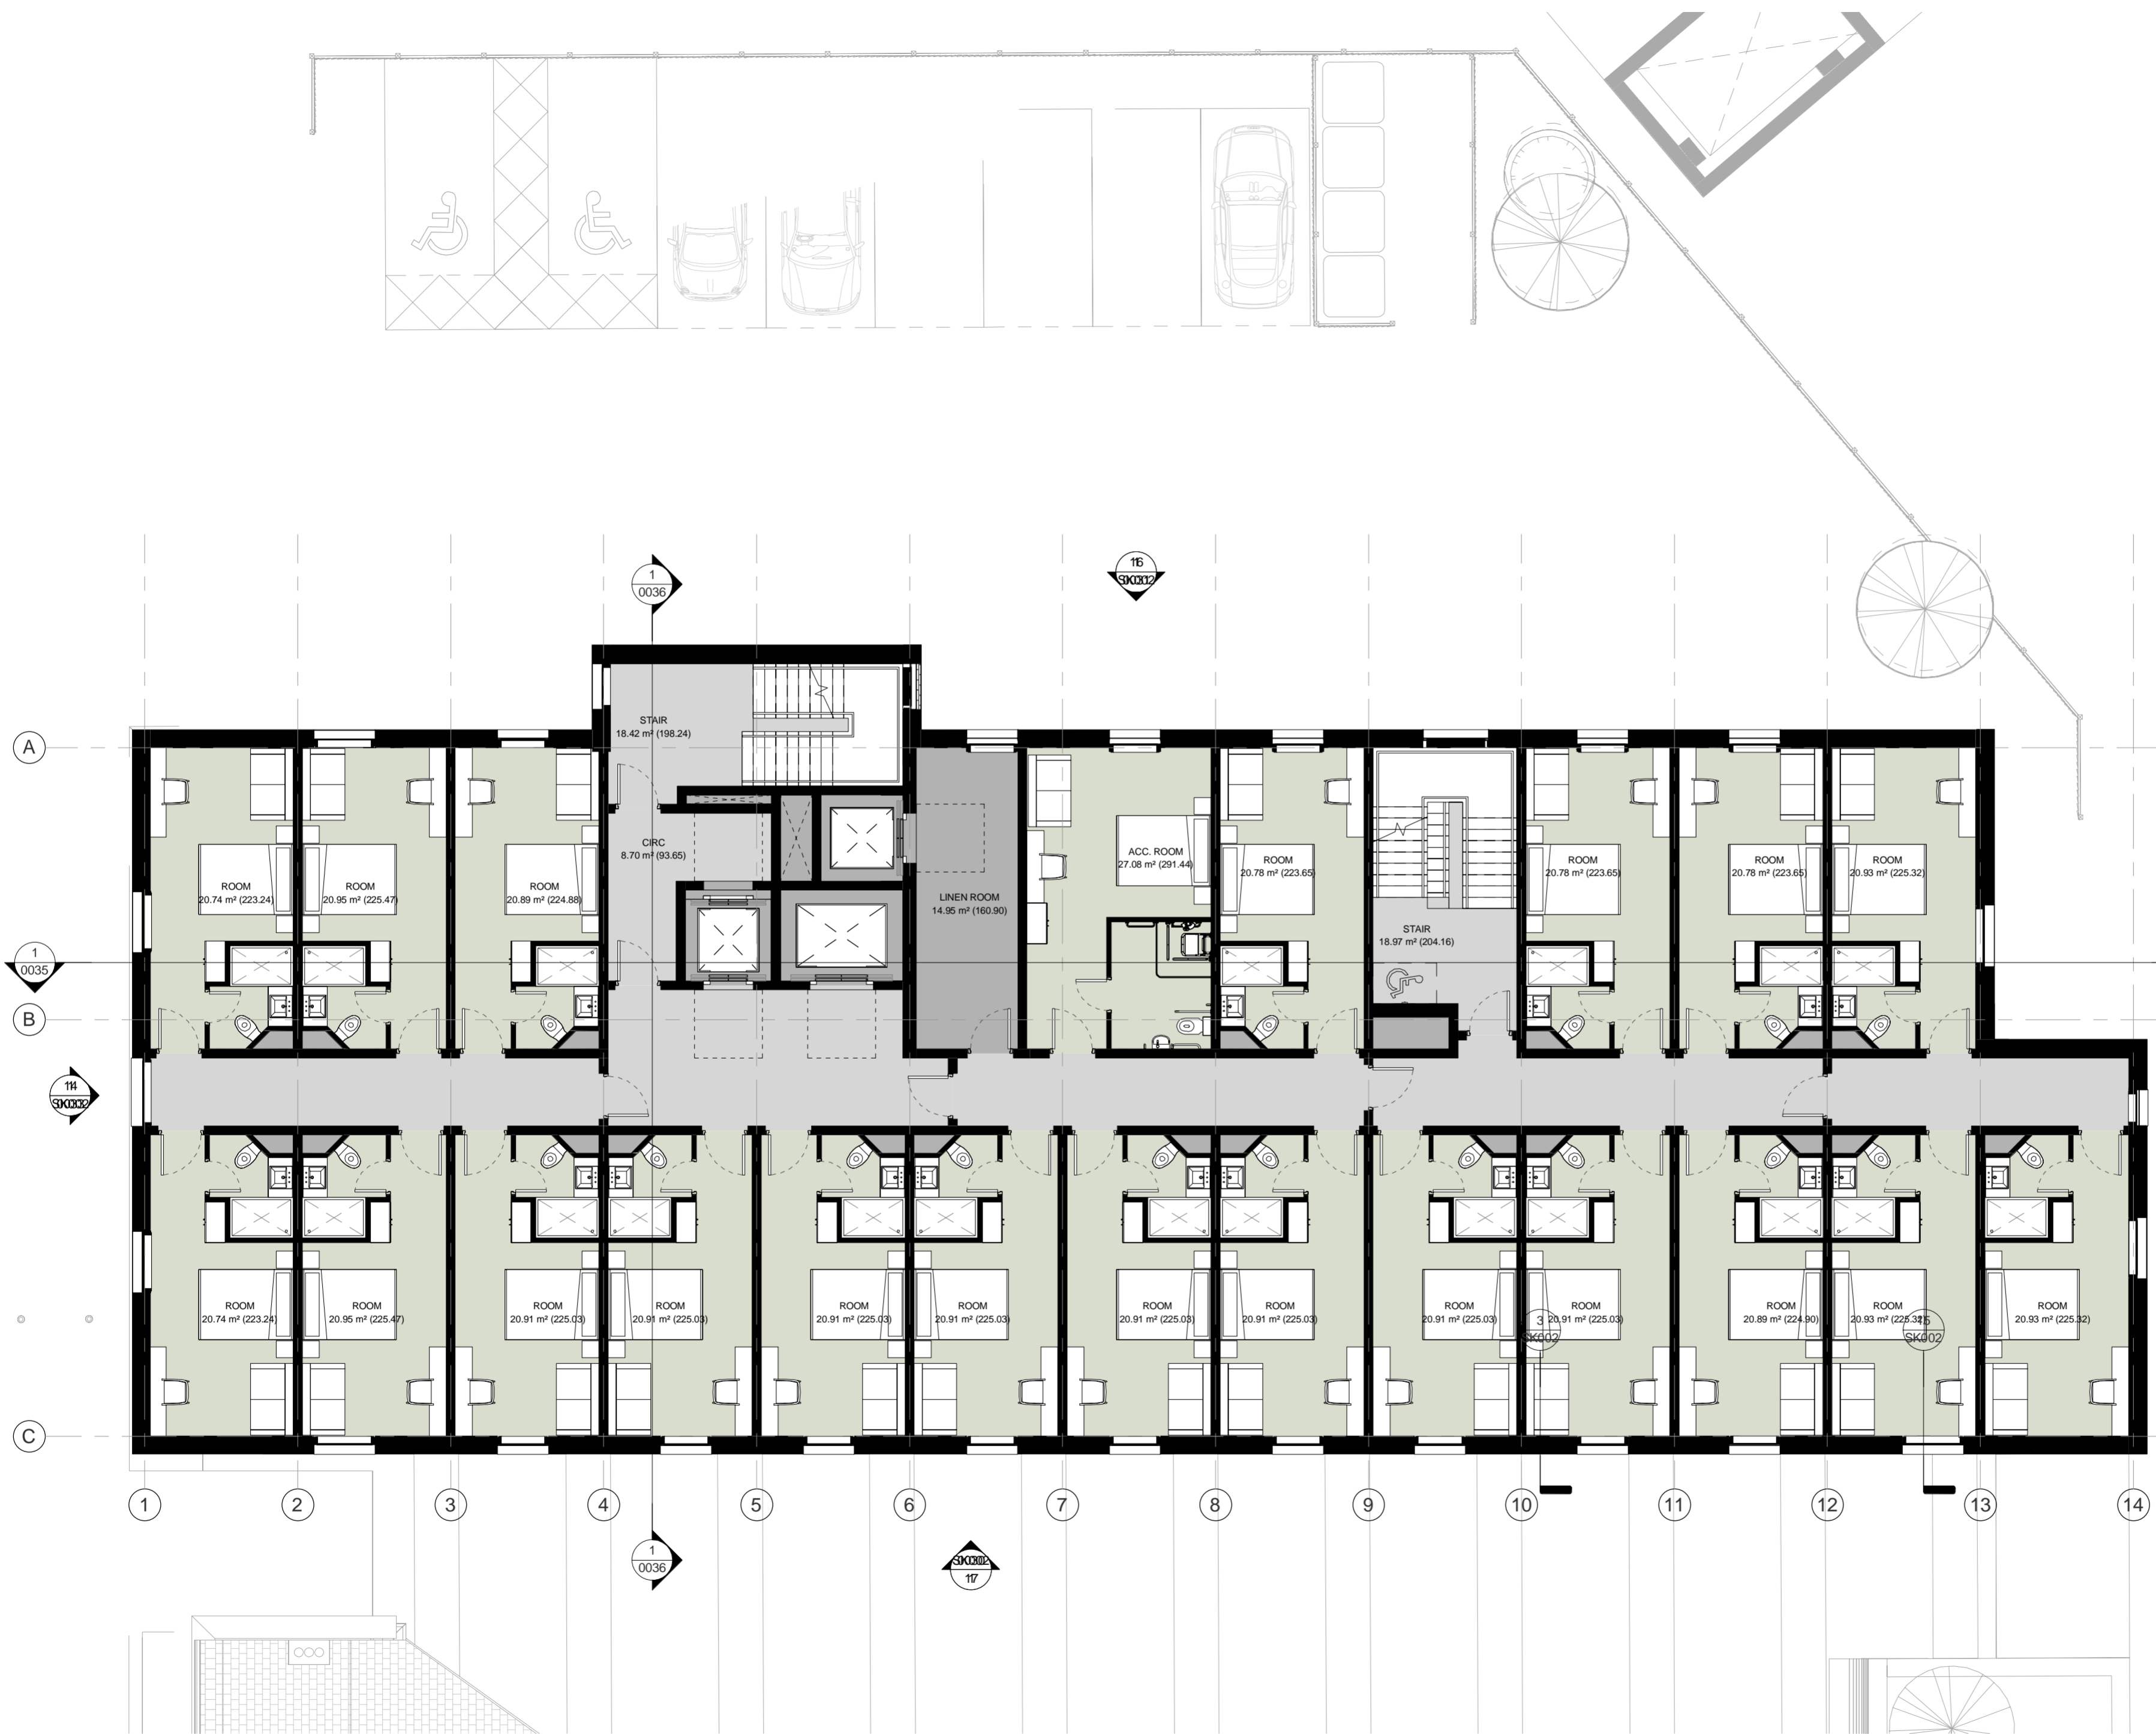

By Department Legend

- ANCILLARY
- CIRC
- Rooms

NORTH



ARCHITECTURE

No. 55 | St Paul's Street | Leeds | LS1 2TE
0113 887 3100 | www.dla-design.co.uk

PROJECT
**PRINCES QUAY, HULL
HOTEL**

TITLE
**GA FOURTH FLOOR PLAN
HOTEL**

SCALE
1 : 100 @ A2

DATE
13/02/19

DLA REF
2016-223

DRAWN REVIEWED
VP JO

DRAWING NAME	PROJECT	ORIGINATOR	ZONE	LEVEL	TYPE	ROLE	NUMBER
	DLA						0024

STATUS
FOR PLANNING

REVISION
B

REVISION DESCRIPTION

