


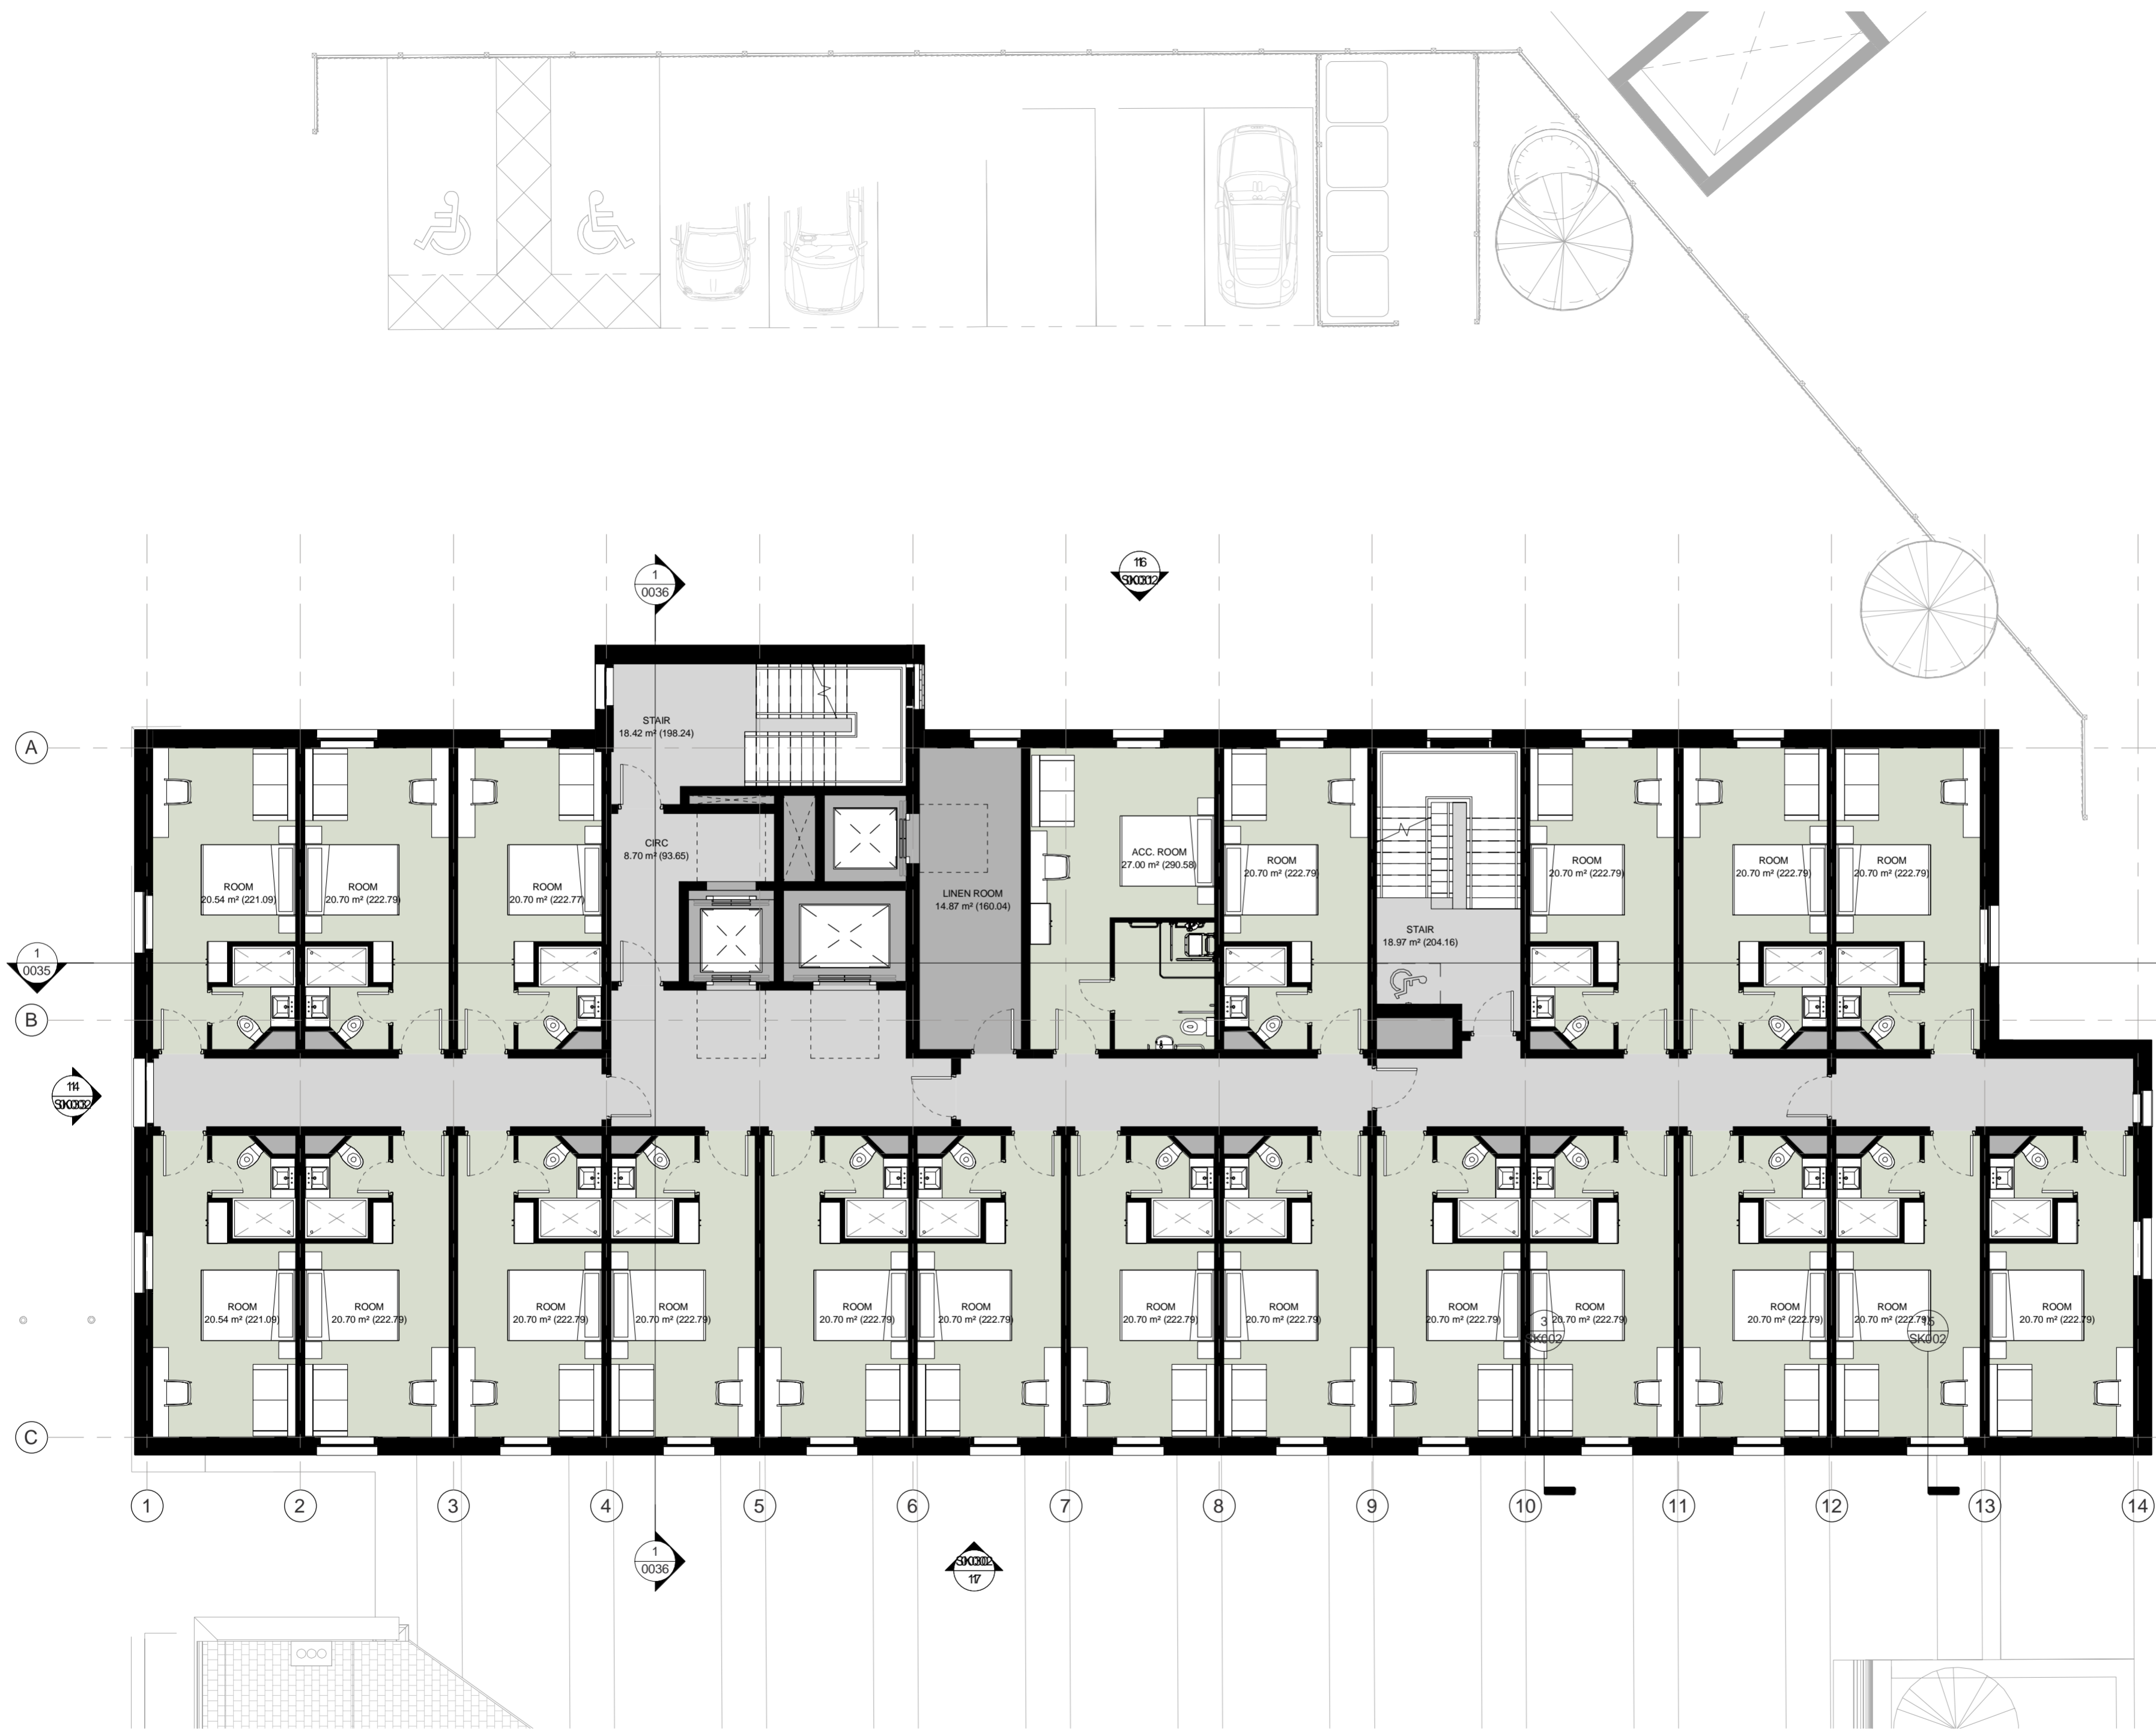

REVISIONS

No.	DESCRIPTION	DATE
A	Generally updated prior planning issue. Issued to design team.	18/03/19 VP JO
B	Issued for planning	21/03/19 VP JO



By Department Legend

- ANCILLARY
- CIRC
- Rooms

NORTH



ARCHITECTURE

No. 55 | St Paul's Street | Leeds | LS1 2TE  
0113 887 3100 | www.dla-design.co.uk

PROJECT  
PRINCES QUAY, HULL  
HOTEL

TITLE  
GA FIFTH FLOOR PLAN  
HOTEL

SCALE  
1 : 100 @ A2

DATE  
13/02/19

DLA REF  
2016-223

DRAWN  
VP

REVIEWED  
JO

DRAWING NAME	PROJECT	ORIGINATOR	ZONE	LEVEL	TYPE	ROLE	NUMBER
	DLA						0025

STATUS  
FOR PLANNING

REVISION  
B

