



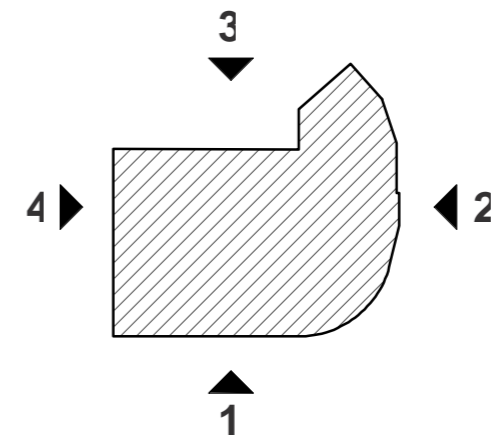


REVISIONS

No.	DESCRIPTION	DATE
A	Generally updated prior planning issue. Issued to design team.	18/03/19 VP JO
B	Issued for planning	21/03/19 VP JO
C	Generally updated to reflect most recent survey	24/05/19 VP JO
D	Updated following consultee responses. Issued for planning.	29/05/19 VP JO

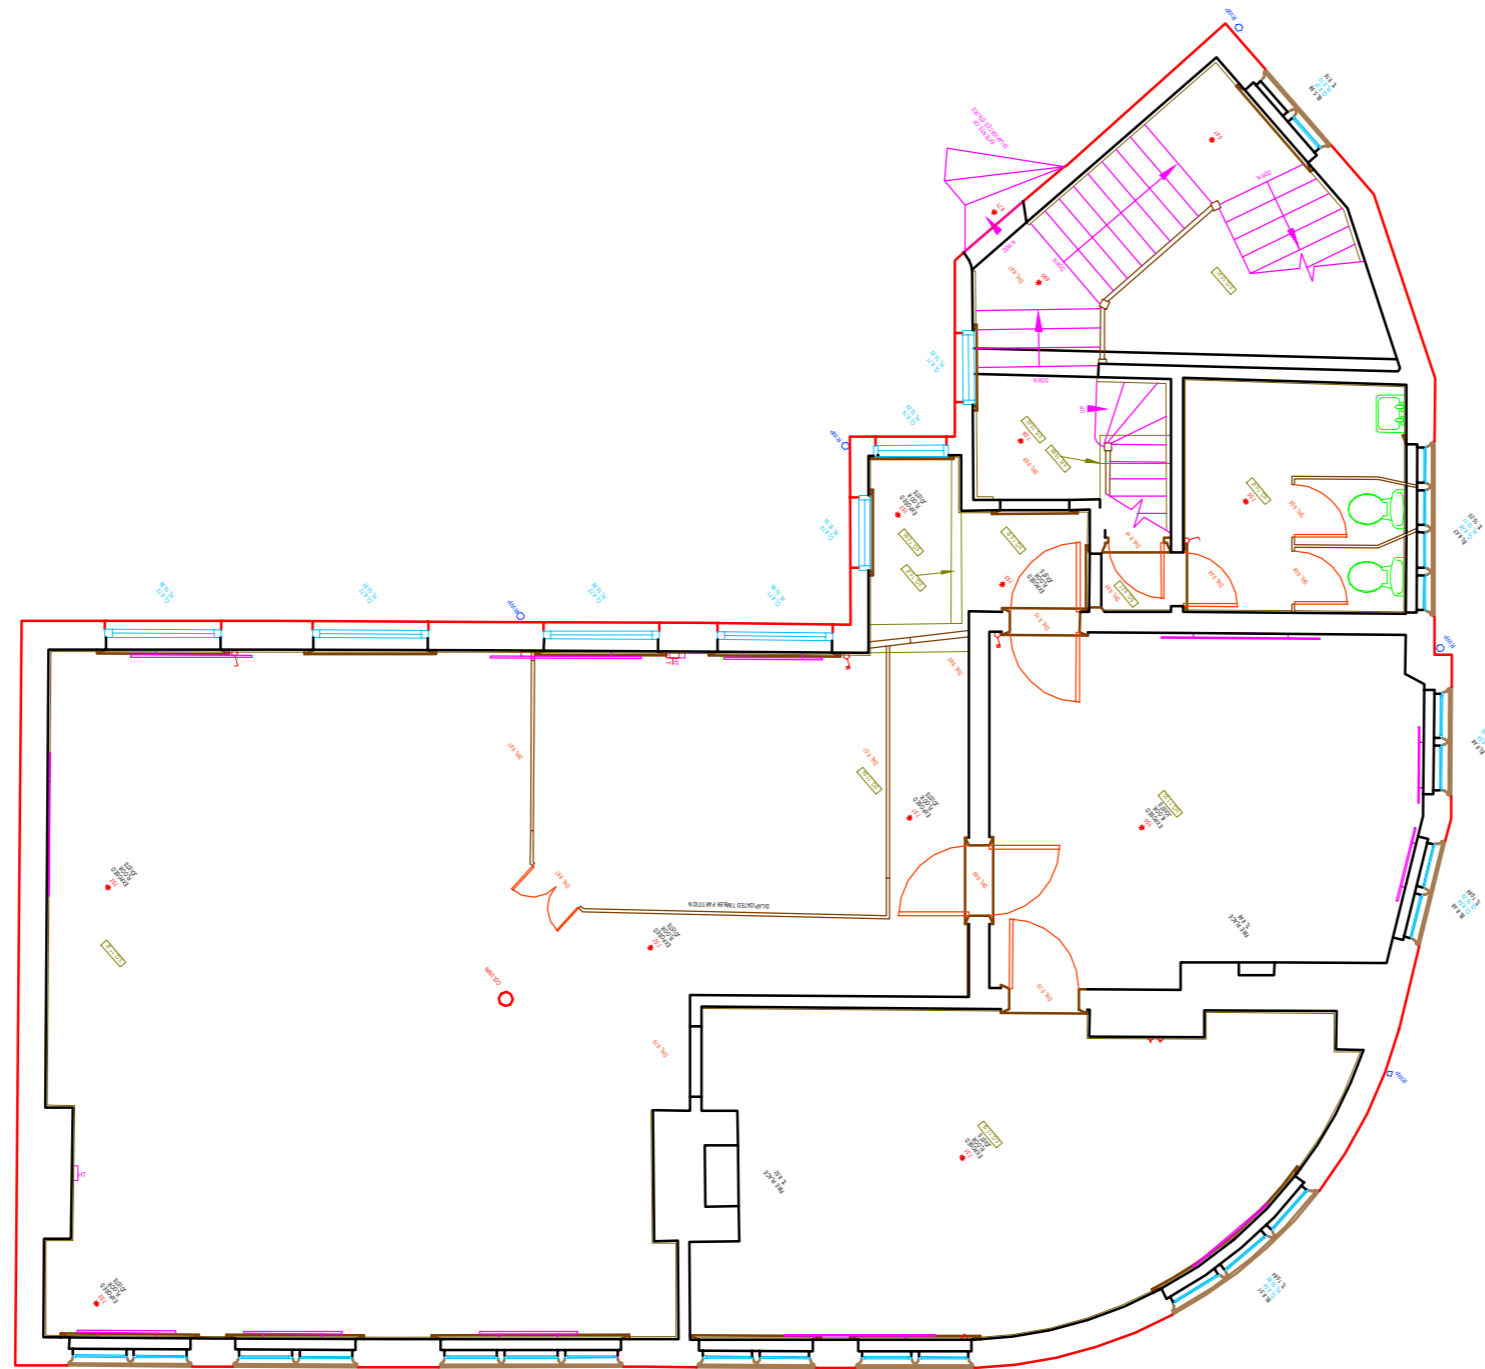

NORTH

 

ARCHITECTURE

No. 55 | St Paul's Street | Leeds | LS1 2TE
0113 887 3100 | www.dla-design.co.uk

PROJECT
PRINCES QUAY, HULL

TITLE
EXISTING FIRST FLOOR PLAN
CASTLE BUILDINGS

SCALE | DATE
As indicated @ A3 | 13/02/19

DLA REF	DRAWN	REVIEWED
2016-223	VP	JO

DRAWING NAME					
PROJECT	ORIGINATOR	ZONE	LEVEL	TYPE	ROLE NUMBER
DLA					0041

STATUS	SUITABILITY DESCRIPTION
	FOR PLANNING

REVISION	REVISION DESCRIPTION
D	