


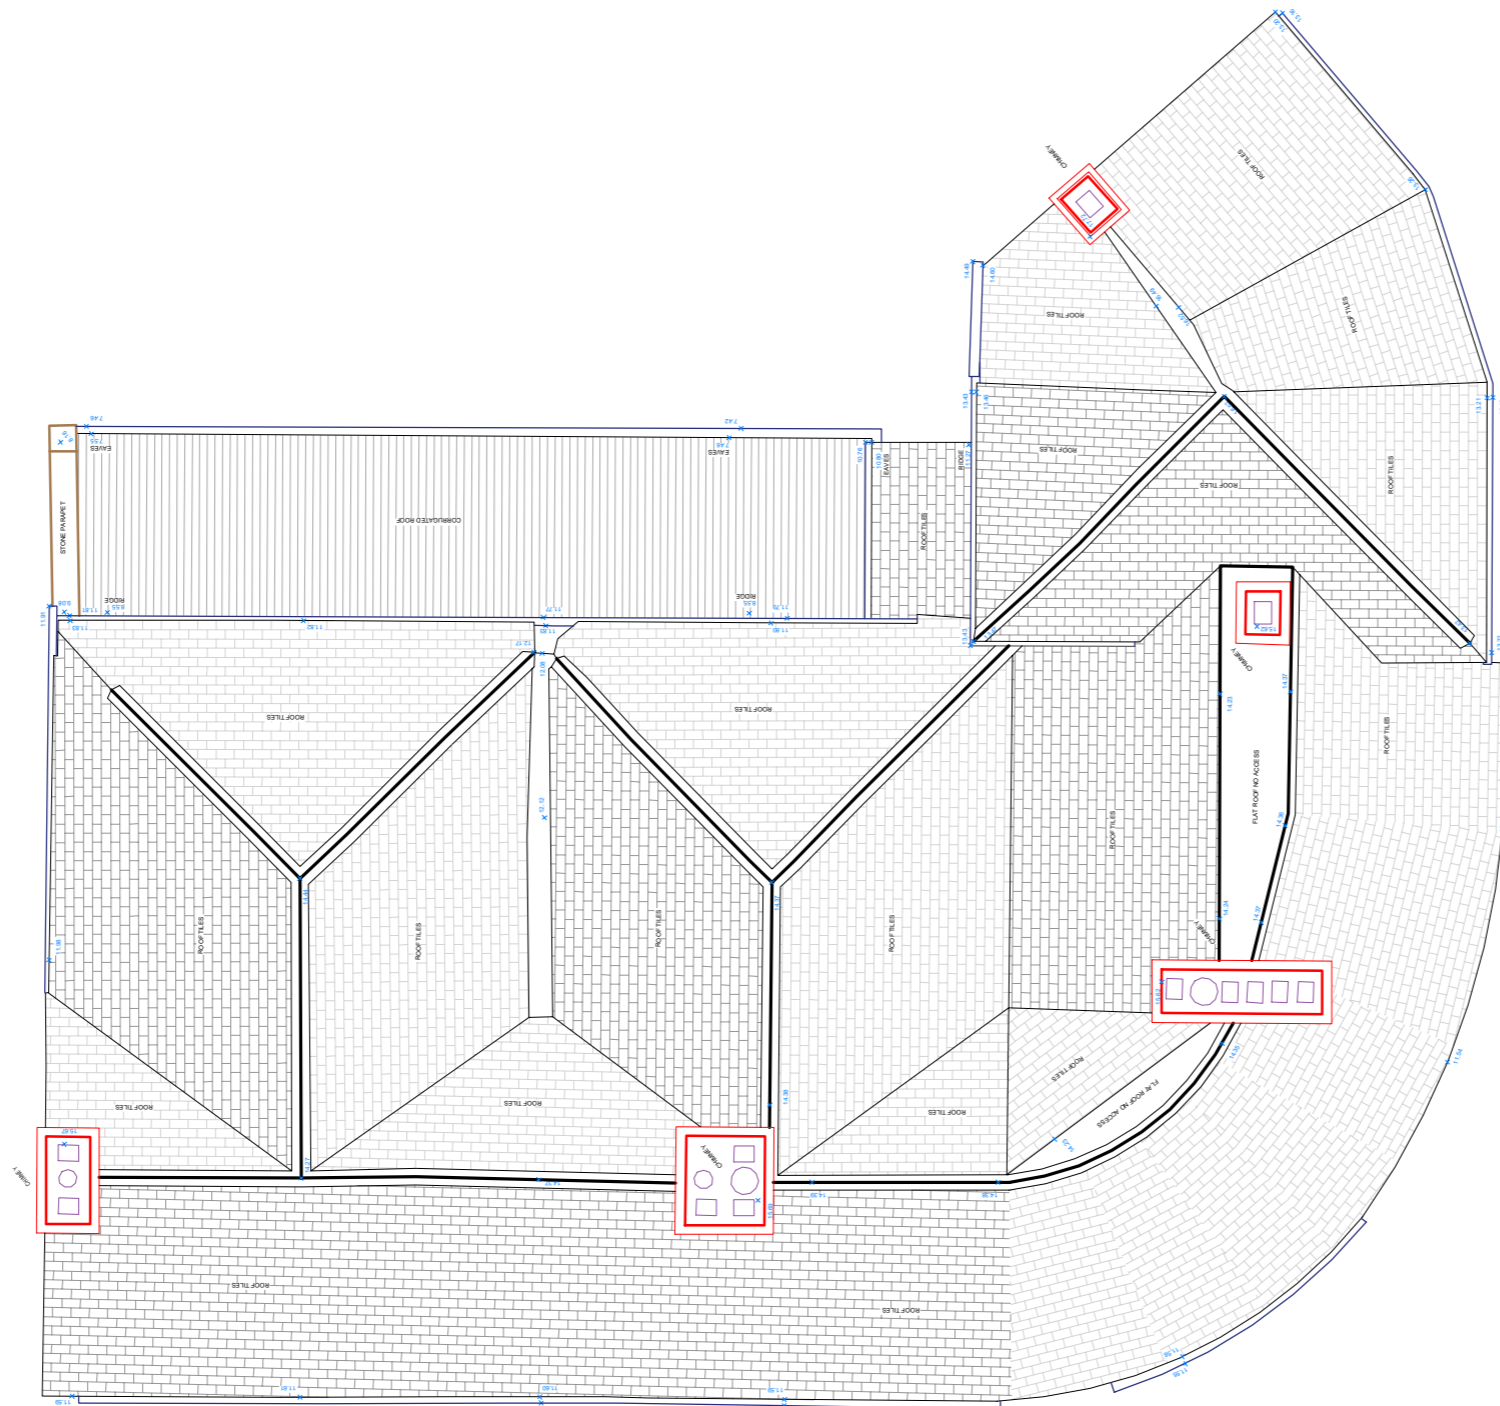


REVISIONS

No.	DESCRIPTION	DATE
A	Generally updated prior planning issue. Issued to design team.	18/03/19 VP JO
B	Issued for planning	21/03/19 VP JO
C	Generally updated to reflect most recent survey	24/05/19 VP JO
D	Updated following consultee responses. Issued for planning.	29/05/19 VP JO



NORTH

 

ARCHITECTURE

No. 55 | St Paul's Street | Leeds | LS1 2TE
0113 887 3100 | www.dla-design.co.uk

PROJECT
PRINCES QUAY, HULL

TITLE
EXISTING ROOF PLAN
CASTLE BUILDINGS

SCALE | DATE
As indicated @ A3 | 13/02/19

DLA REF | DRAWN | REVIEWED
2016-223 | VP | JO

DRAWING NAME
PROJECT ORIGINATOR | ZONE | LEVEL | TYPE | ROLE | NUMBER
DLA | | | | | 0043

STATUS | SUITABILITY DESCRIPTION
FOR PLANNING

REVISION | REVISION DESCRIPTION
D

