


REVISIONS	No.	DESCRIPTION	DATE
A	1	Generally updated prior planning case. Issued to design team.	18/03/19 VP-JO
B	1	Issued for planning	21/03/19 VP-JO

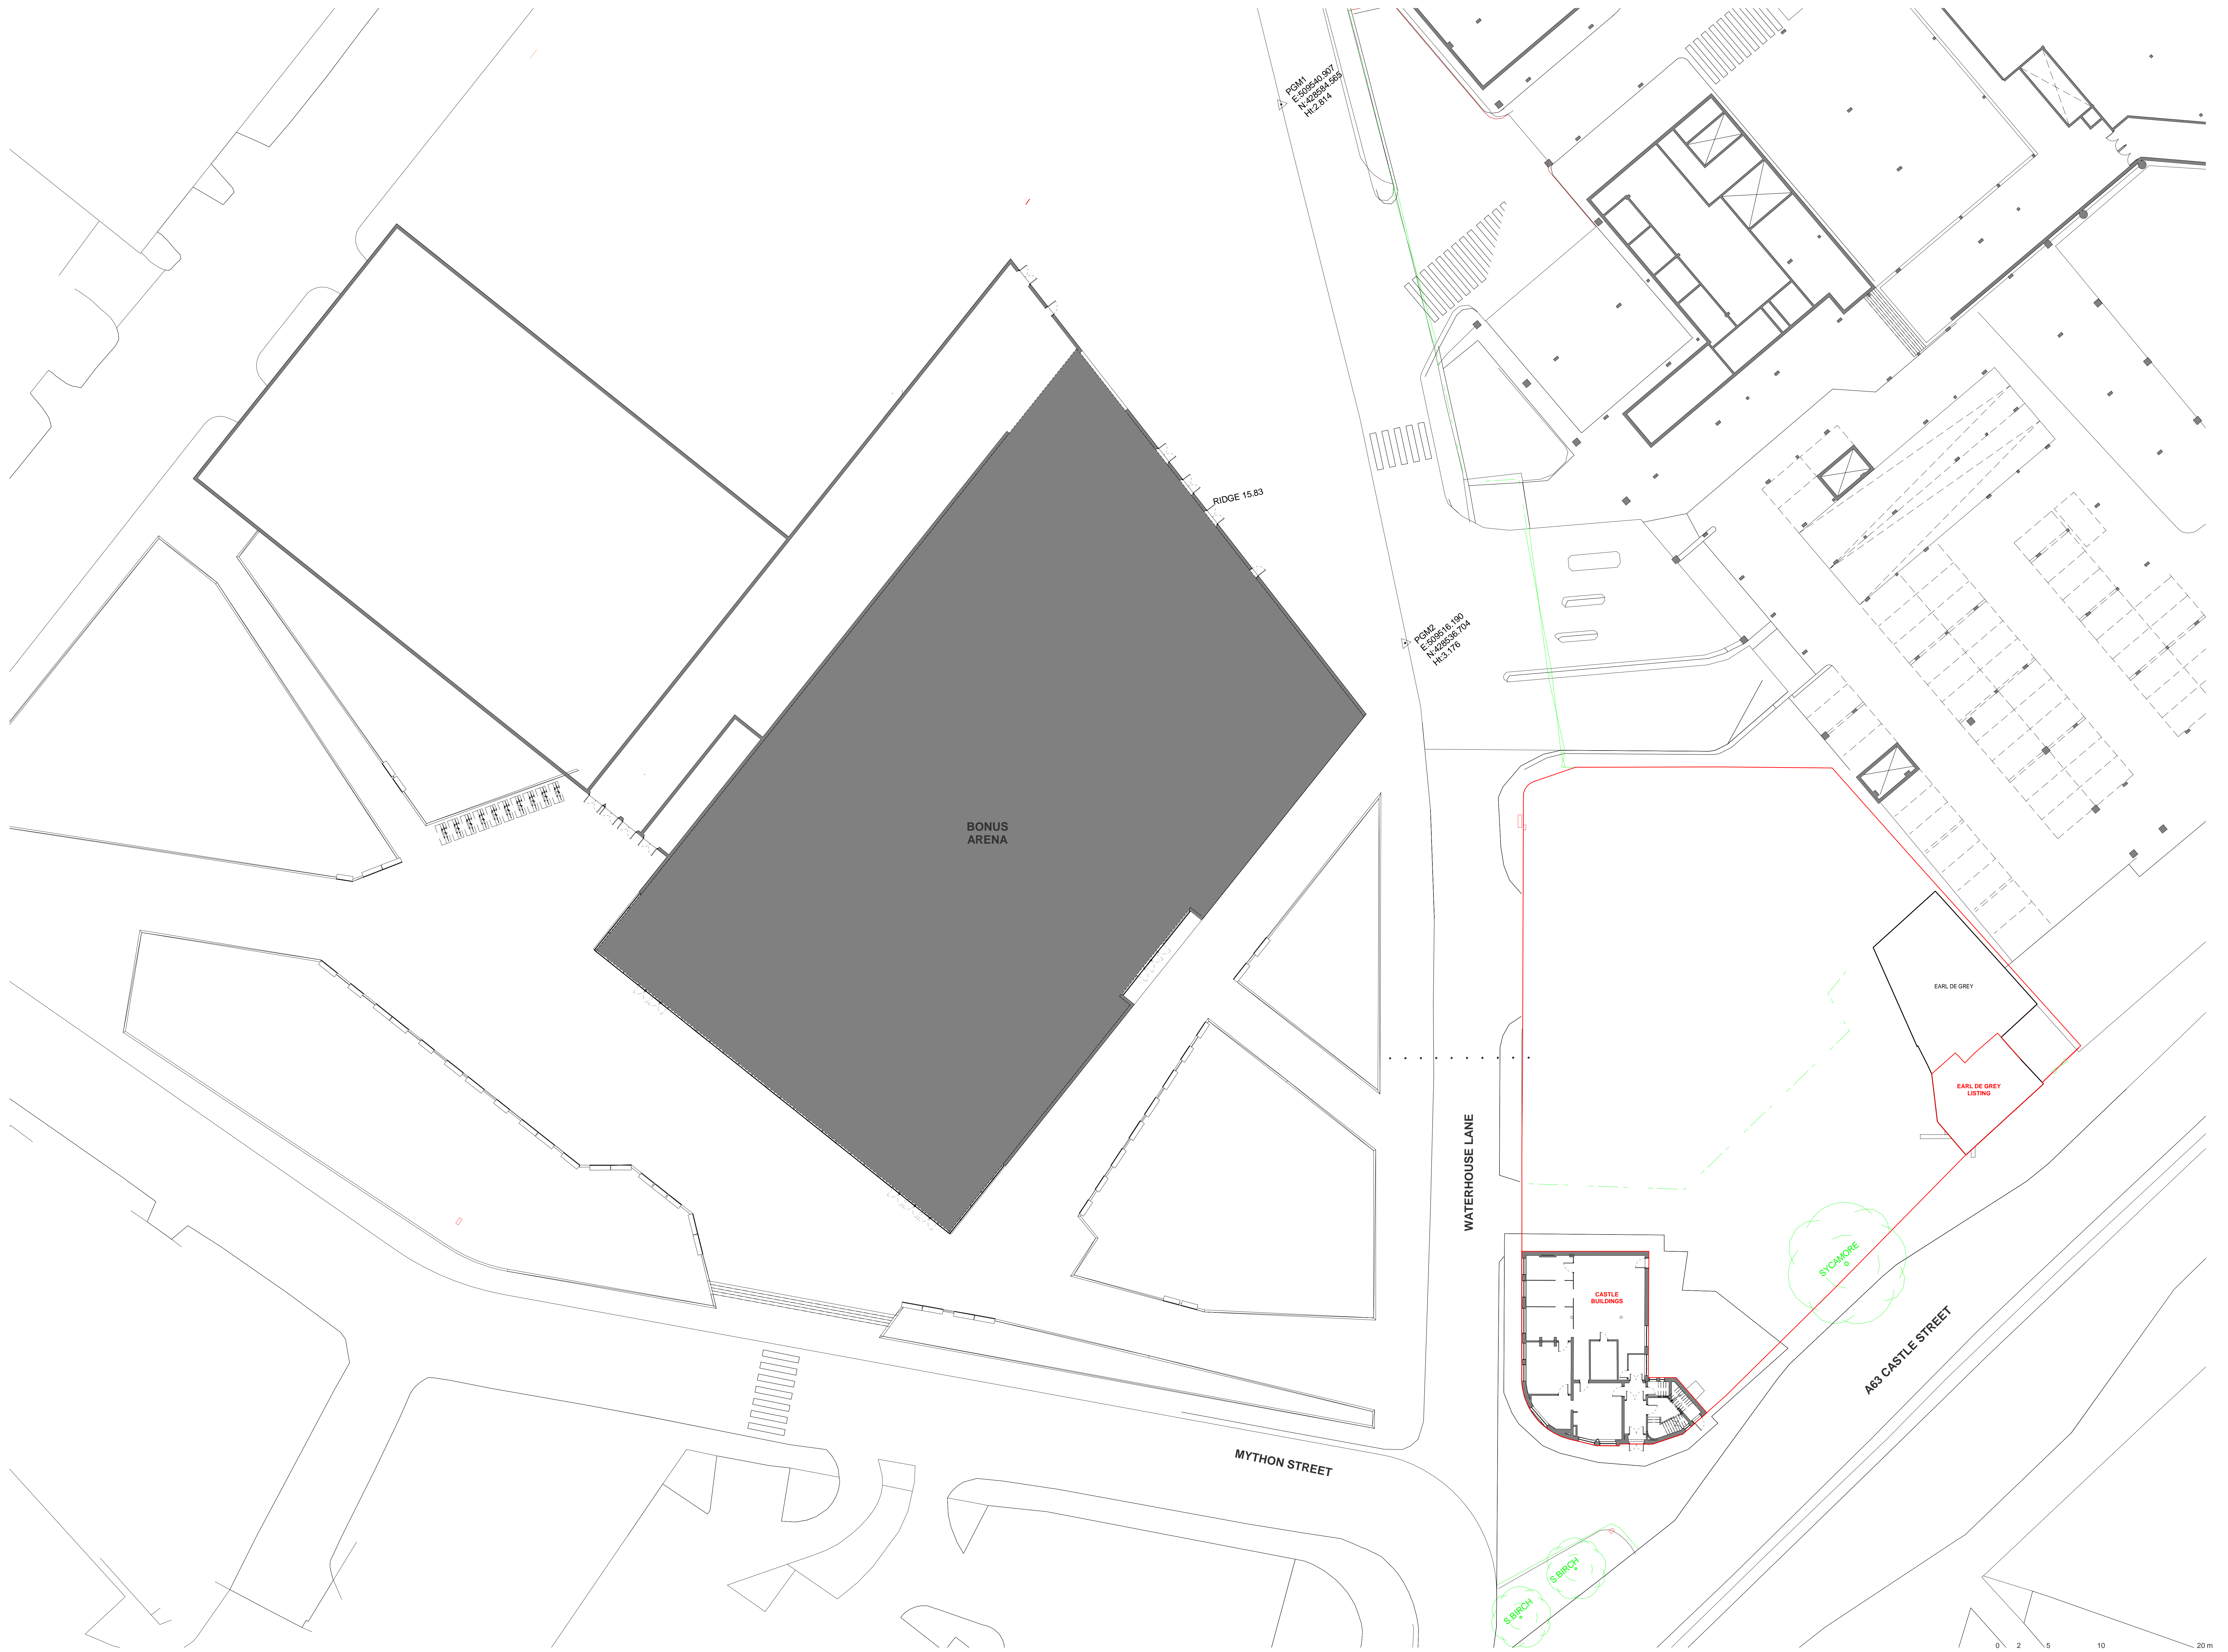

NORTH

ARCHITECTURE

No. 55 | St Paul's Street | Leeds | LS1 2TE  
0113 887 3100 | www.dla-design.co.uk

PROJECT  
PRINCES QUAY, HULL  
HOTEL

TITLE  
EXISTING SITE PLAN

SCALE  
1 : 200 @ A0

DATE  
13/02/19

DLA REF  
2016-223

DRAWN  
VP

REVIEWED  
JO

DRAWING NAME  
DLA

SUITABILITY DESCRIPTION  
FOR PLANNING

STATUS  
REVISION  
B

NUMBER  
0011

REVISION DESCRIPTION

