


REVISIONS	No.	DESCRIPTION	DATE
A	1	Generally updated prior planning doc. Issued to design team.	18/03/19 VP JO
B	1	Issued for planning	21/03/19 VP JO

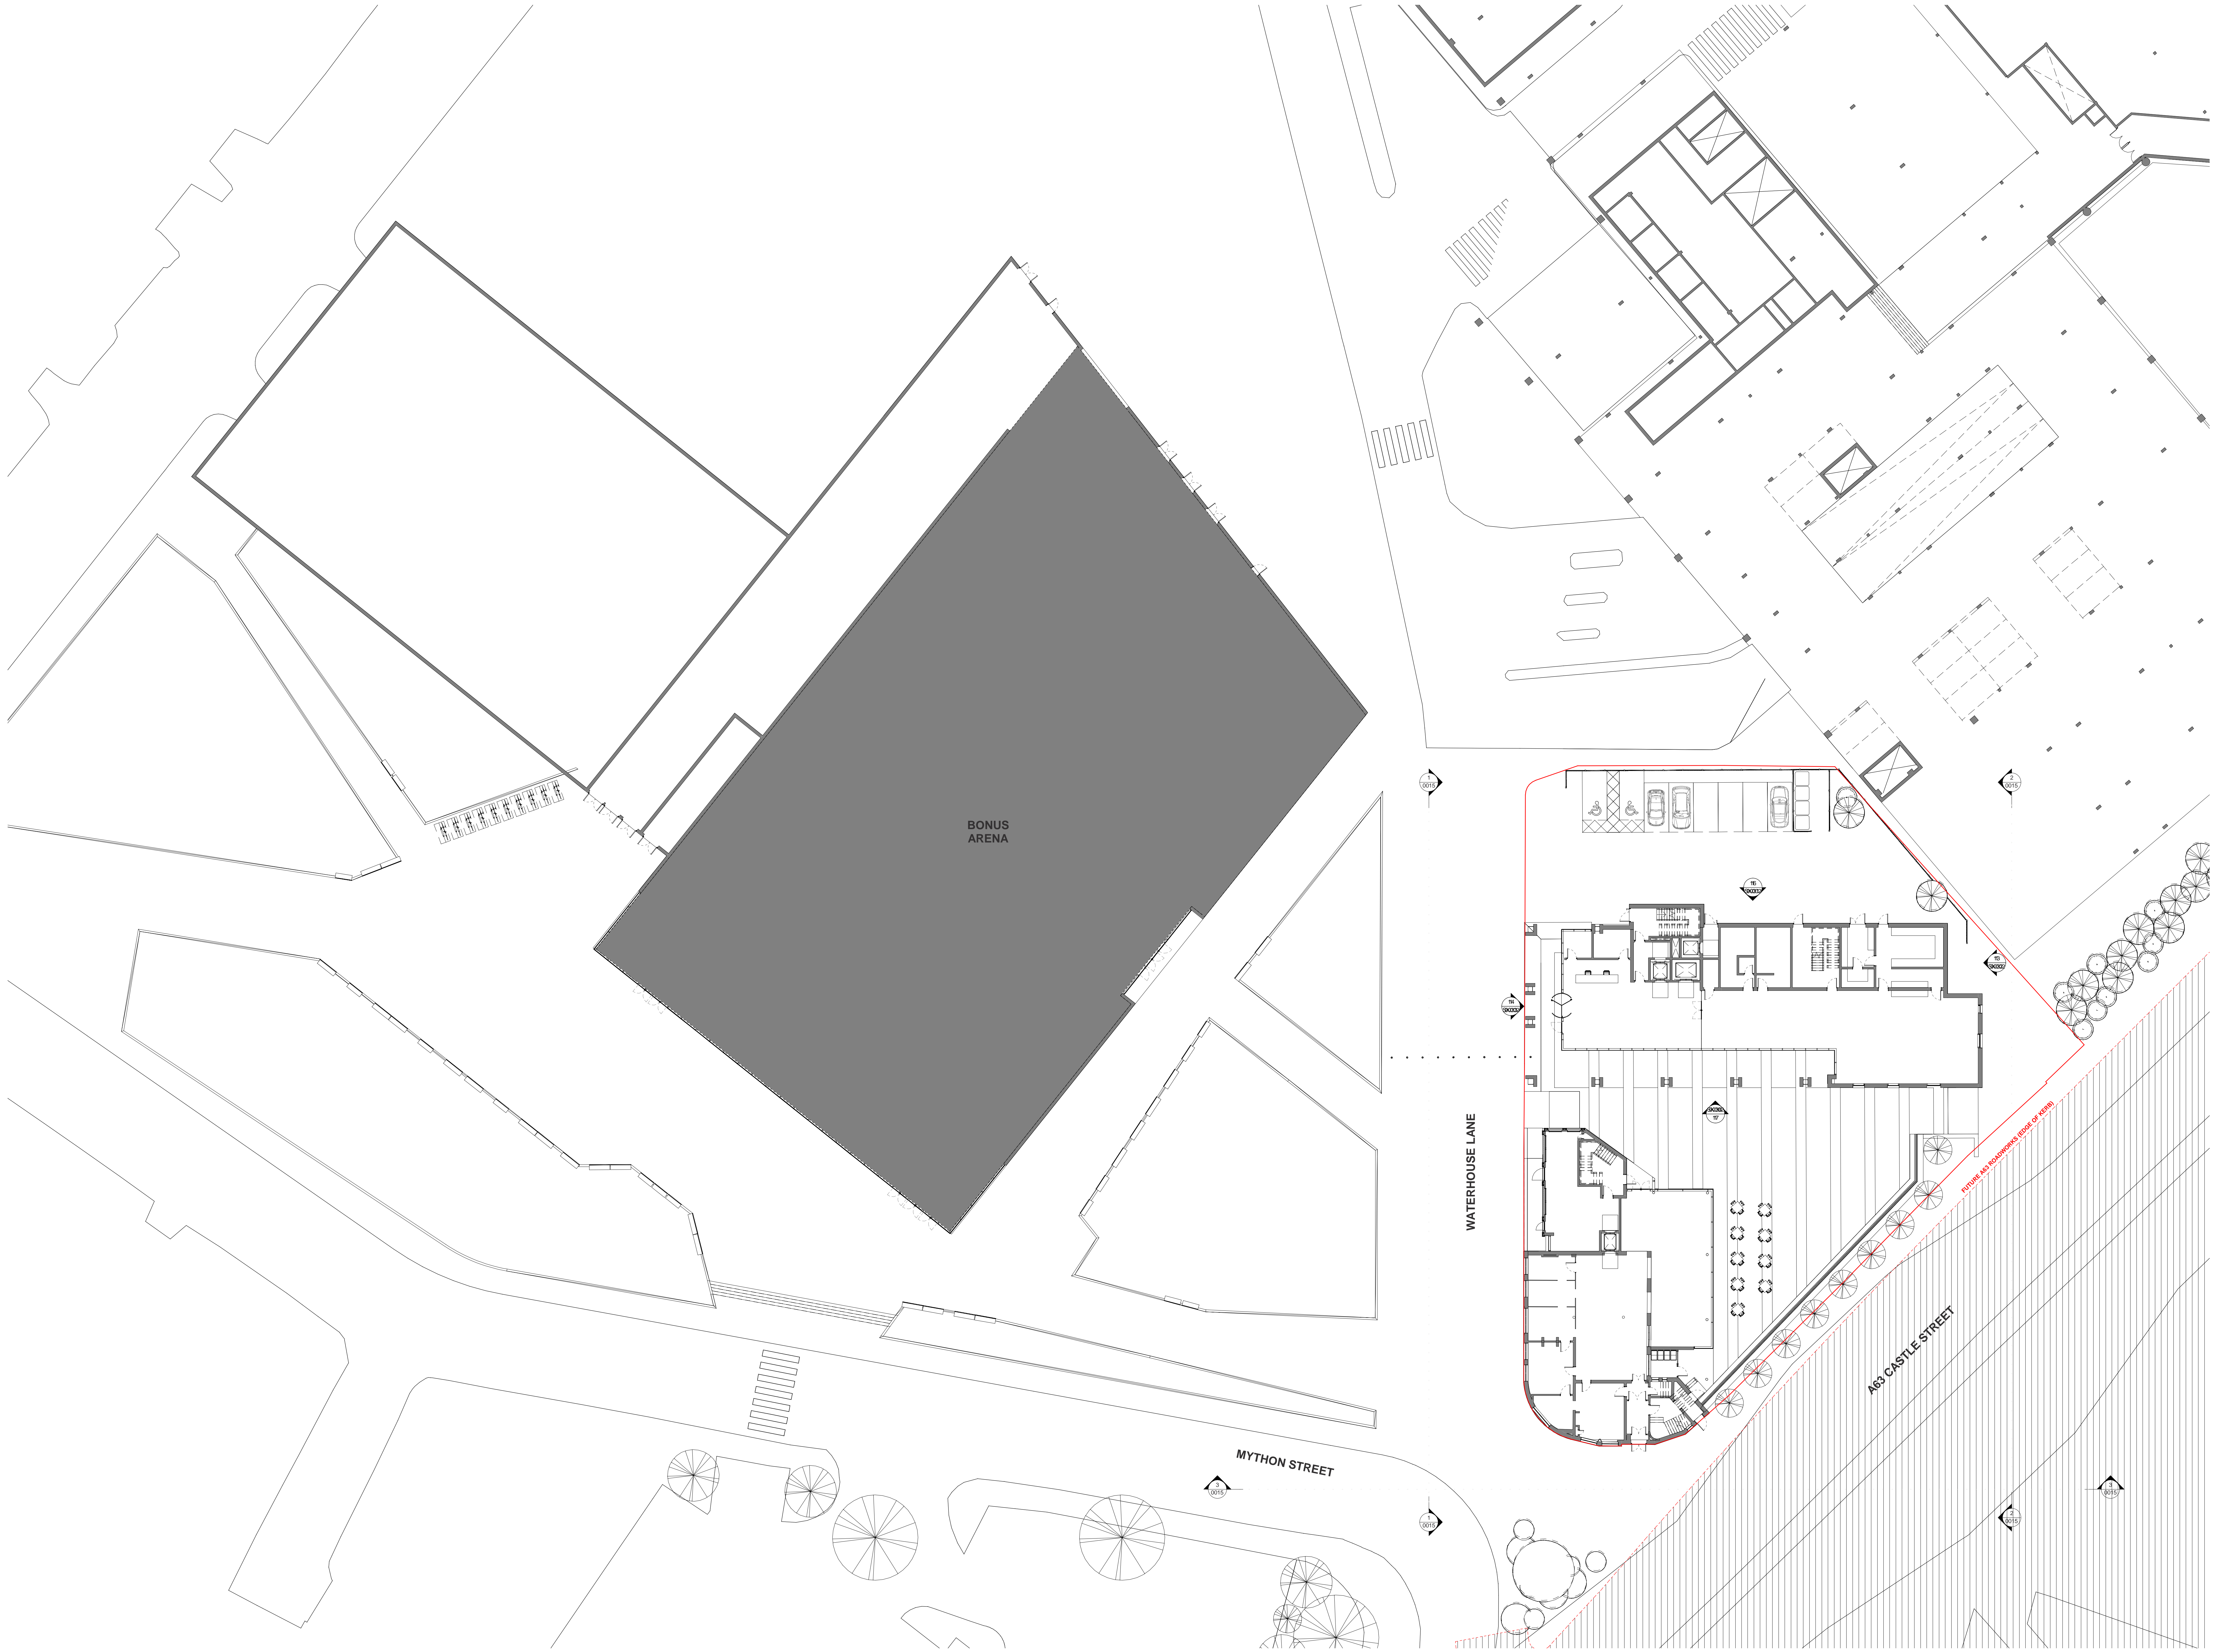

ARCHITECTURE

No. 55 | St Paul's Street | Leeds | LS1 2TE
0113 887 3100 | www.dla-design.co.uk

PROJECT
PRINCES QUAY, HULL HOTEL

TITLE
PROPOSED SITE PLAN

SCALE
1 : 200 @ A0

DATE
13/02/19

DLA REF
2016-223

DRAWN
VP

REVIEWED
JO

DRAWING NAME
DLA

STATUS
FOR PLANNING

REVISION
B

PROJECT ORIGINATOR | ZONE | LEVEL | TYPE | ROLE | NUMBER
DLA | | | | | | **0012**

SUITABILITY DESCRIPTION
FOR PLANNING

REVISION DESCRIPTION

