

# A1 Birtley to Coal House

## Scheme Number: TR010031

### Applicant's Responses to ExA's Second Written Questions - Appendix 2.0N - NGN Above Ground Installation Drawings

Planning Act 2008

Rule 8(1)(b)

Infrastructure Planning (Examination Procedure Rules) 2010



Infrastructure Planning

Planning Act 2008

**The Infrastructure Planning  
(Examination Procedure Rules)  
2010**

A1 Birtley to Coal House  
Development Consent Order 20[xx]

---

**Applicant's Response to ExA's Second Written Questions  
- Appendix 2.0N - NGN Above Ground Installation  
Drawings**

---

<b>Rule number:</b>	Rule 8(1)(b)
<b>Planning Inspectorate Scheme Reference</b>	TR010031
<b>Application Document Reference</b>	N/A
<b>Author:</b>	A1 Birtley to Coal House Project Team, Highways England

<b>Version</b>	<b>Date</b>	<b>Status of Version</b>
Rev 0	20 April 2020	Application Issue

---

## CONTENTS

<b>1</b>	<b>INTRODUCTION.....</b>	<b>1</b>
1.1	Purpose of this Document.....	1


---

## 1 INTRODUCTION

### 1.1 Purpose of this Document

- 1.1.1 This document contains detailed drawings and plans of the Lamesley and Allerdene Above Ground Installation (AGI) sites, which have been provided by Northern Gas Network (NGN) Limited. These were submitted as part of the NGN planning application for the construction of the Gas Transfer Station and formation of a vehicular access to the site (LPA Ref: DC/19/01256/FUL)
- 1.1.2 Photographs of other similar Gas Transfer Stations have also been provided at the end of this document. While the layout of Lamesley and Allerdene AGI will not be identical to the aerial photographs provided, these do show a typical new installation for comparison. Also provided are examples of what the GRP buildings might look like and a photograph of the existing brick pressure reduction building that will be demolished as part of this scheme.

DO NOT SCALE. IF IN DOUBT ASK. ALL DIMENSIONS IN MILLIMETRES UNLESS OTHERWISE STATED.

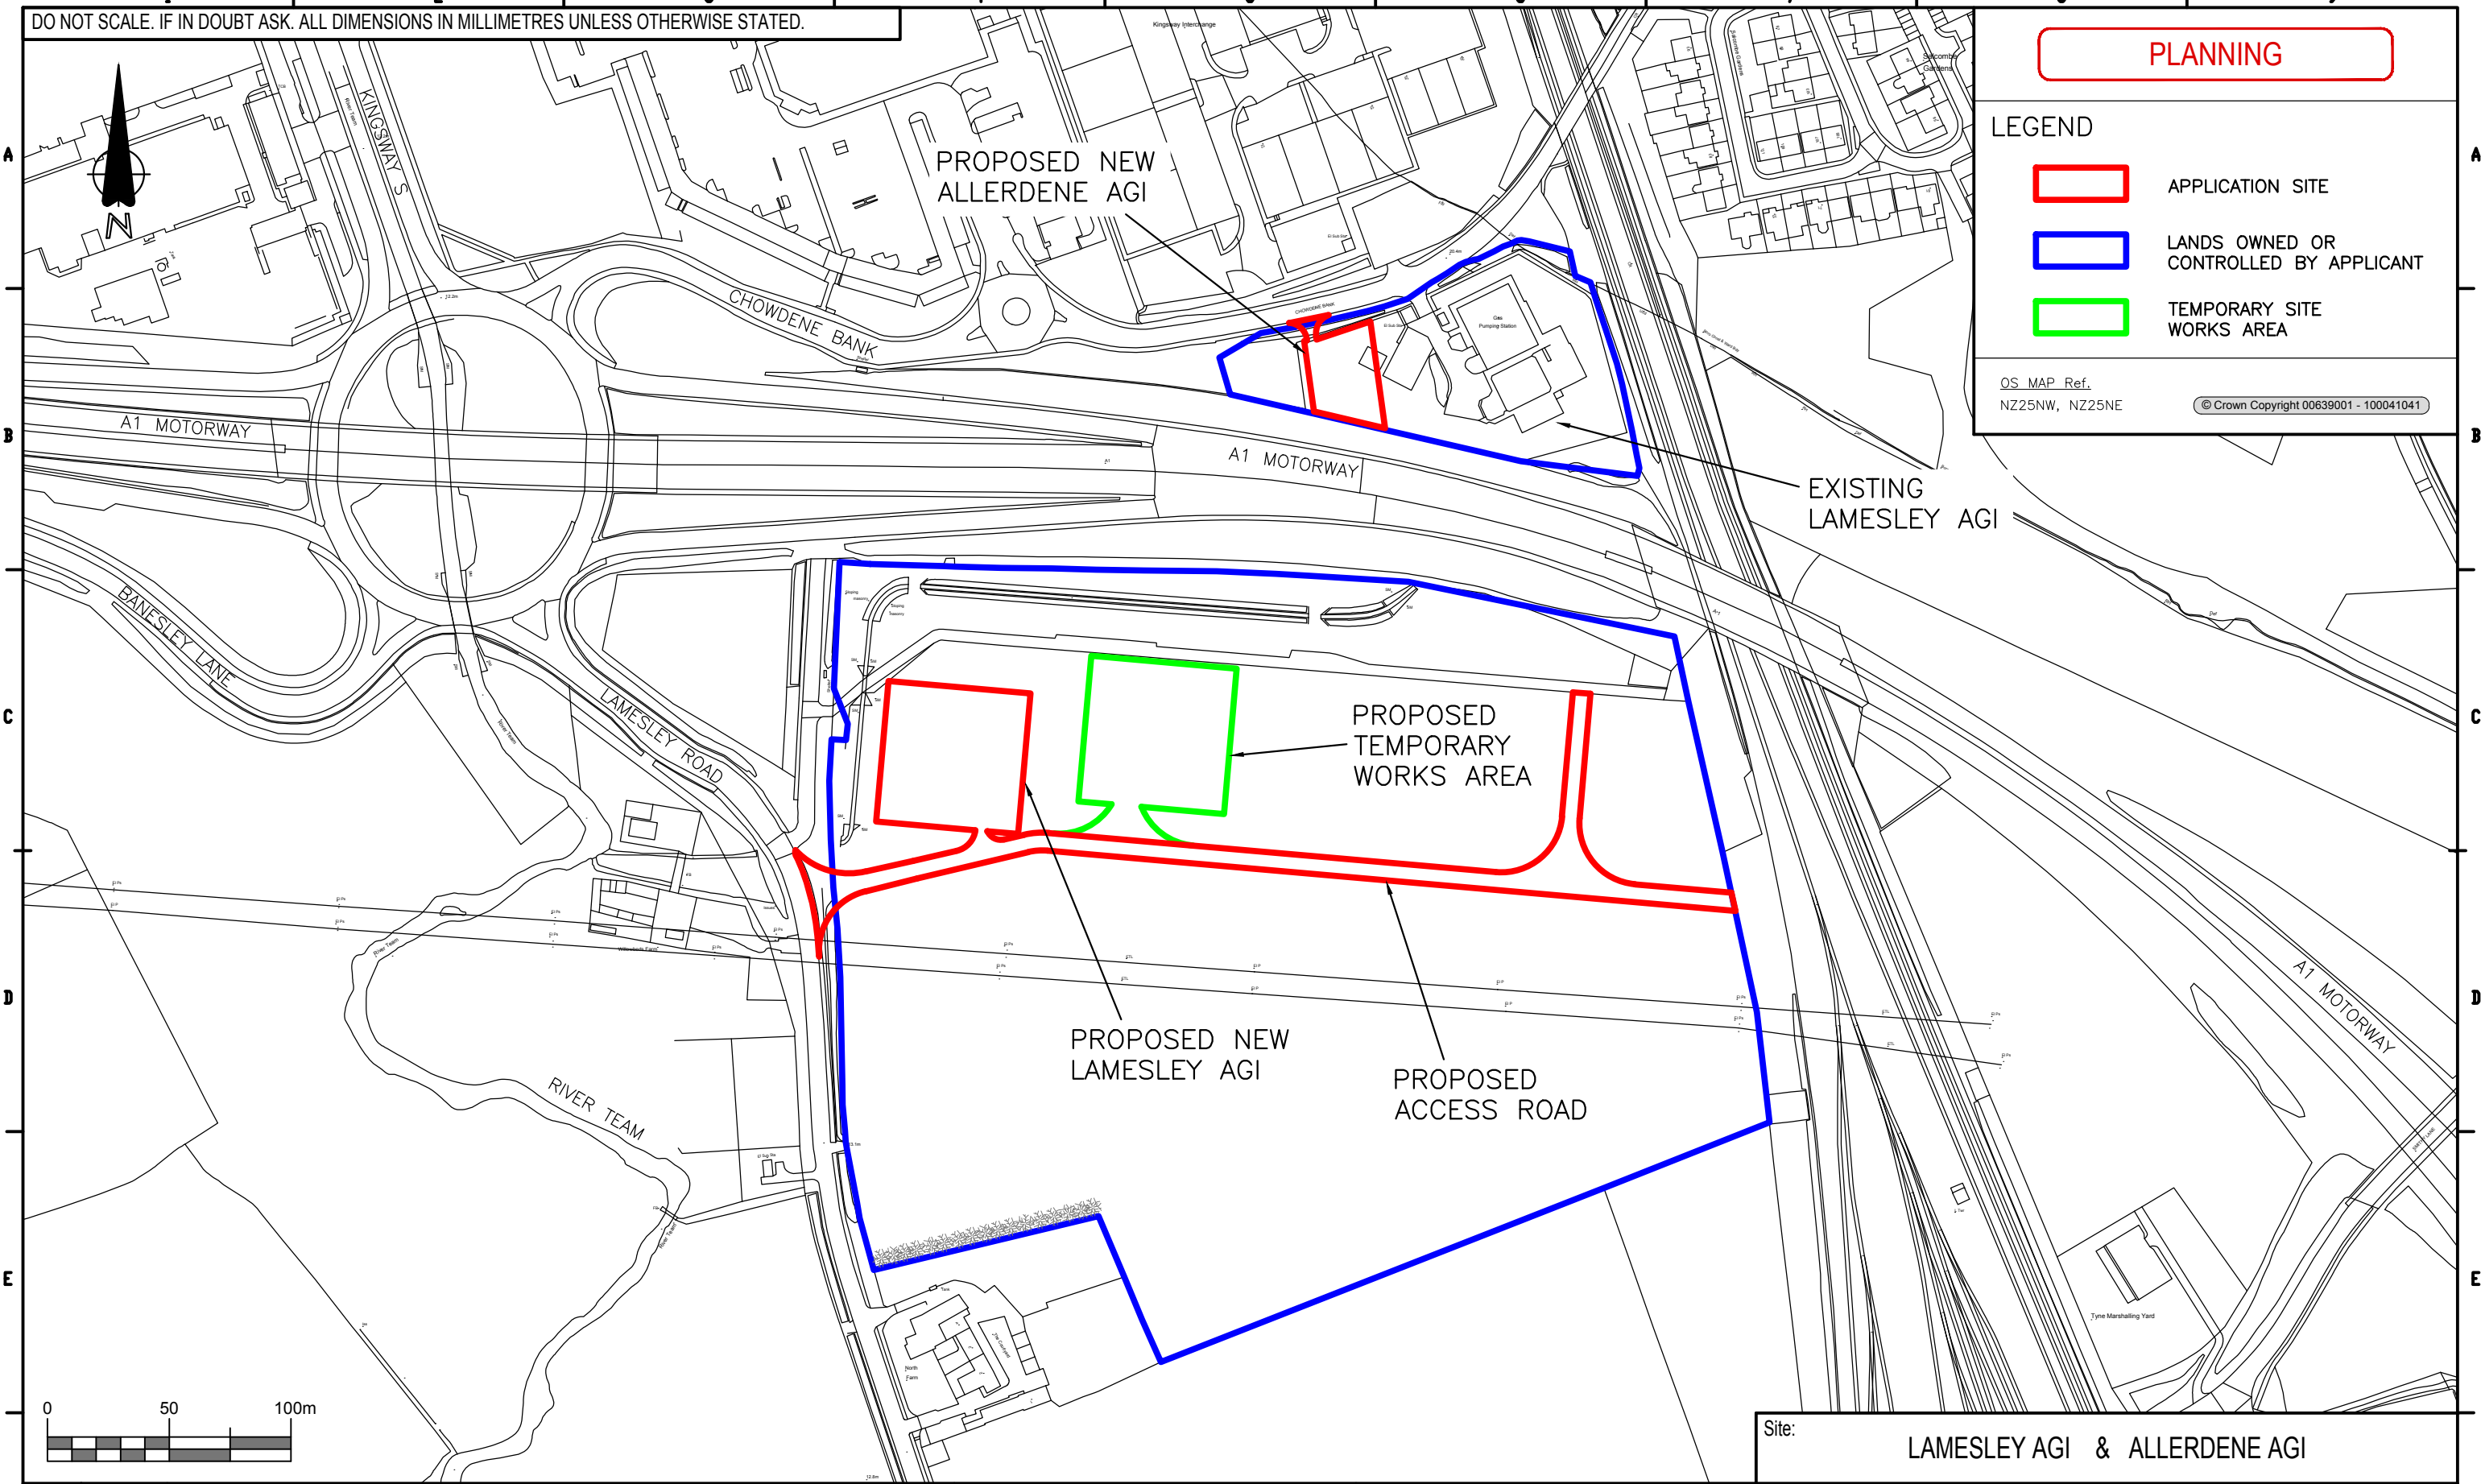

**PLANNING**

**LEGEND**


- APPLICATION SITE
- LANDS OWNED OR CONTROLLED BY APPLICANT
- TEMPORARY SITE WORKS AREA

OS MAP Ref. NZZ5NW, NZZ5NE © Crown Copyright 00639001 - 100041041

Site: LAMESLEY AGI & ALLERDENE AGI

Rev	1	Description
Date	17/01/20	ISSUED FOR PLANNING
Drn by	RMD	
Chk by	JF	
Apr by	FOM	

Thorpe Park  
Leeds  
LS15 8TU  
0113 397 5418




Scale (@ A3)  
1:2500

Project Title: A1 COALHOUSE ROUNDABOUT DIVERSION SCHEME		
Drawn By	R.McDONNELL	Date 17/01/20
Checked by	J.FINGLETON	17/01/20
Approved By	F.O'MAHONY	17/01/20


Title: PLANNING DRAWING SITE LOCATION PLAN		
Orig. Ref.:		
Drg No:	952-06-DG-0050	
Sheet	1 of 1	Revision 1



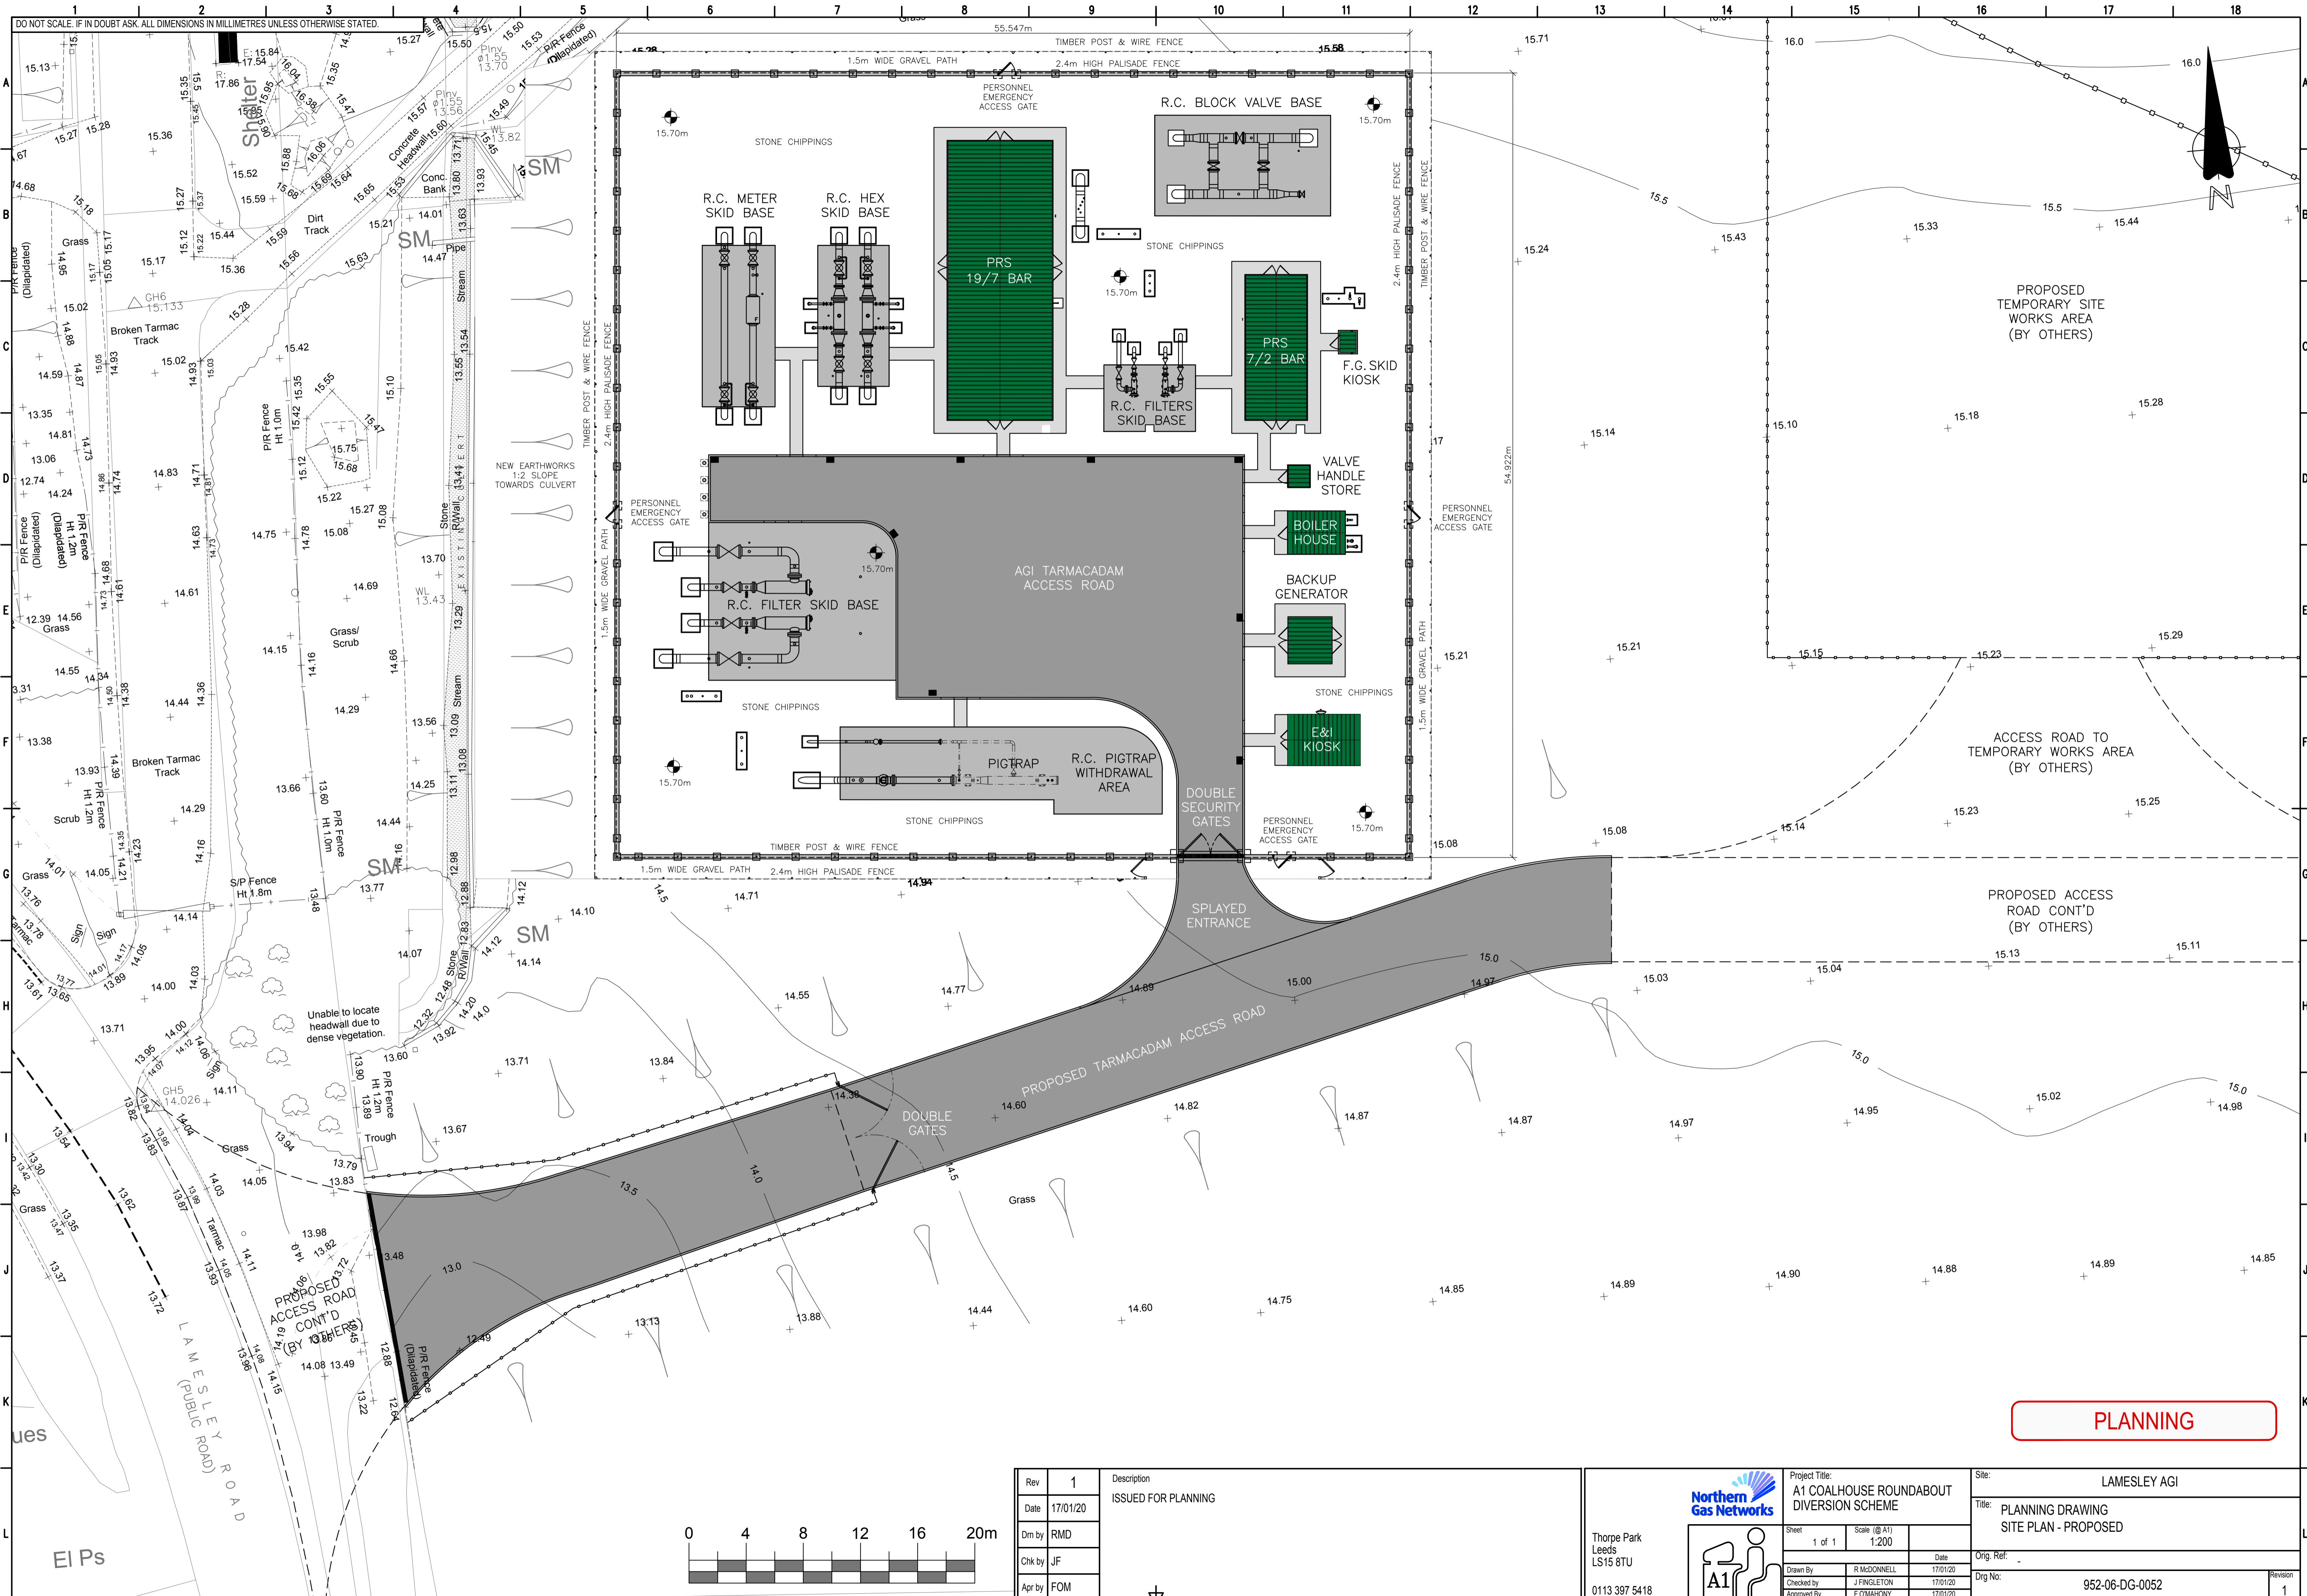


**PLANNING**

Rev	1	Description
Date	17/01/20	ISSUED FOR PLANNING
Dm by	RMD	
Chk by	JF	
Apr by	FOM	





  
 Thorpe Park Leads  
 LS15 8TU  
 0113 397 5418

Project Title:		A1 COALHOUSE ROUNDABOUT DIVERSION SCHEME	
Sheet	Scale (@A1)	Date	
1 of 1	1:200	17/01/20	
Drawn By	R MCDONNELL	17/01/20	
Checked by	J FINGLETON	17/01/20	
Approved By	F O'MAHONY	17/01/20	


Site:	LAMESLEY AGI
Title:	PLANNING DRAWING SITE PLAN - PROPOSED
Orig. Ref.:	
Drg No.:	952-06-DG-0052
Revision	1

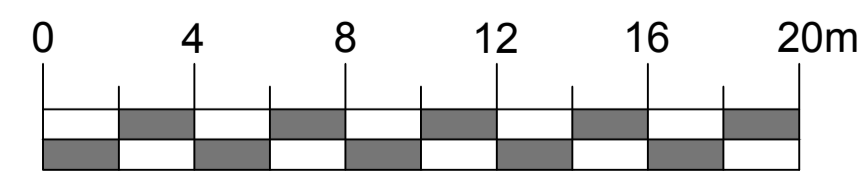

DO NOT SCALE. IF IN DOUBT ASK. ALL DIMENSIONS IN MILLIMETRES UNLESS OTHERWISE STATED.

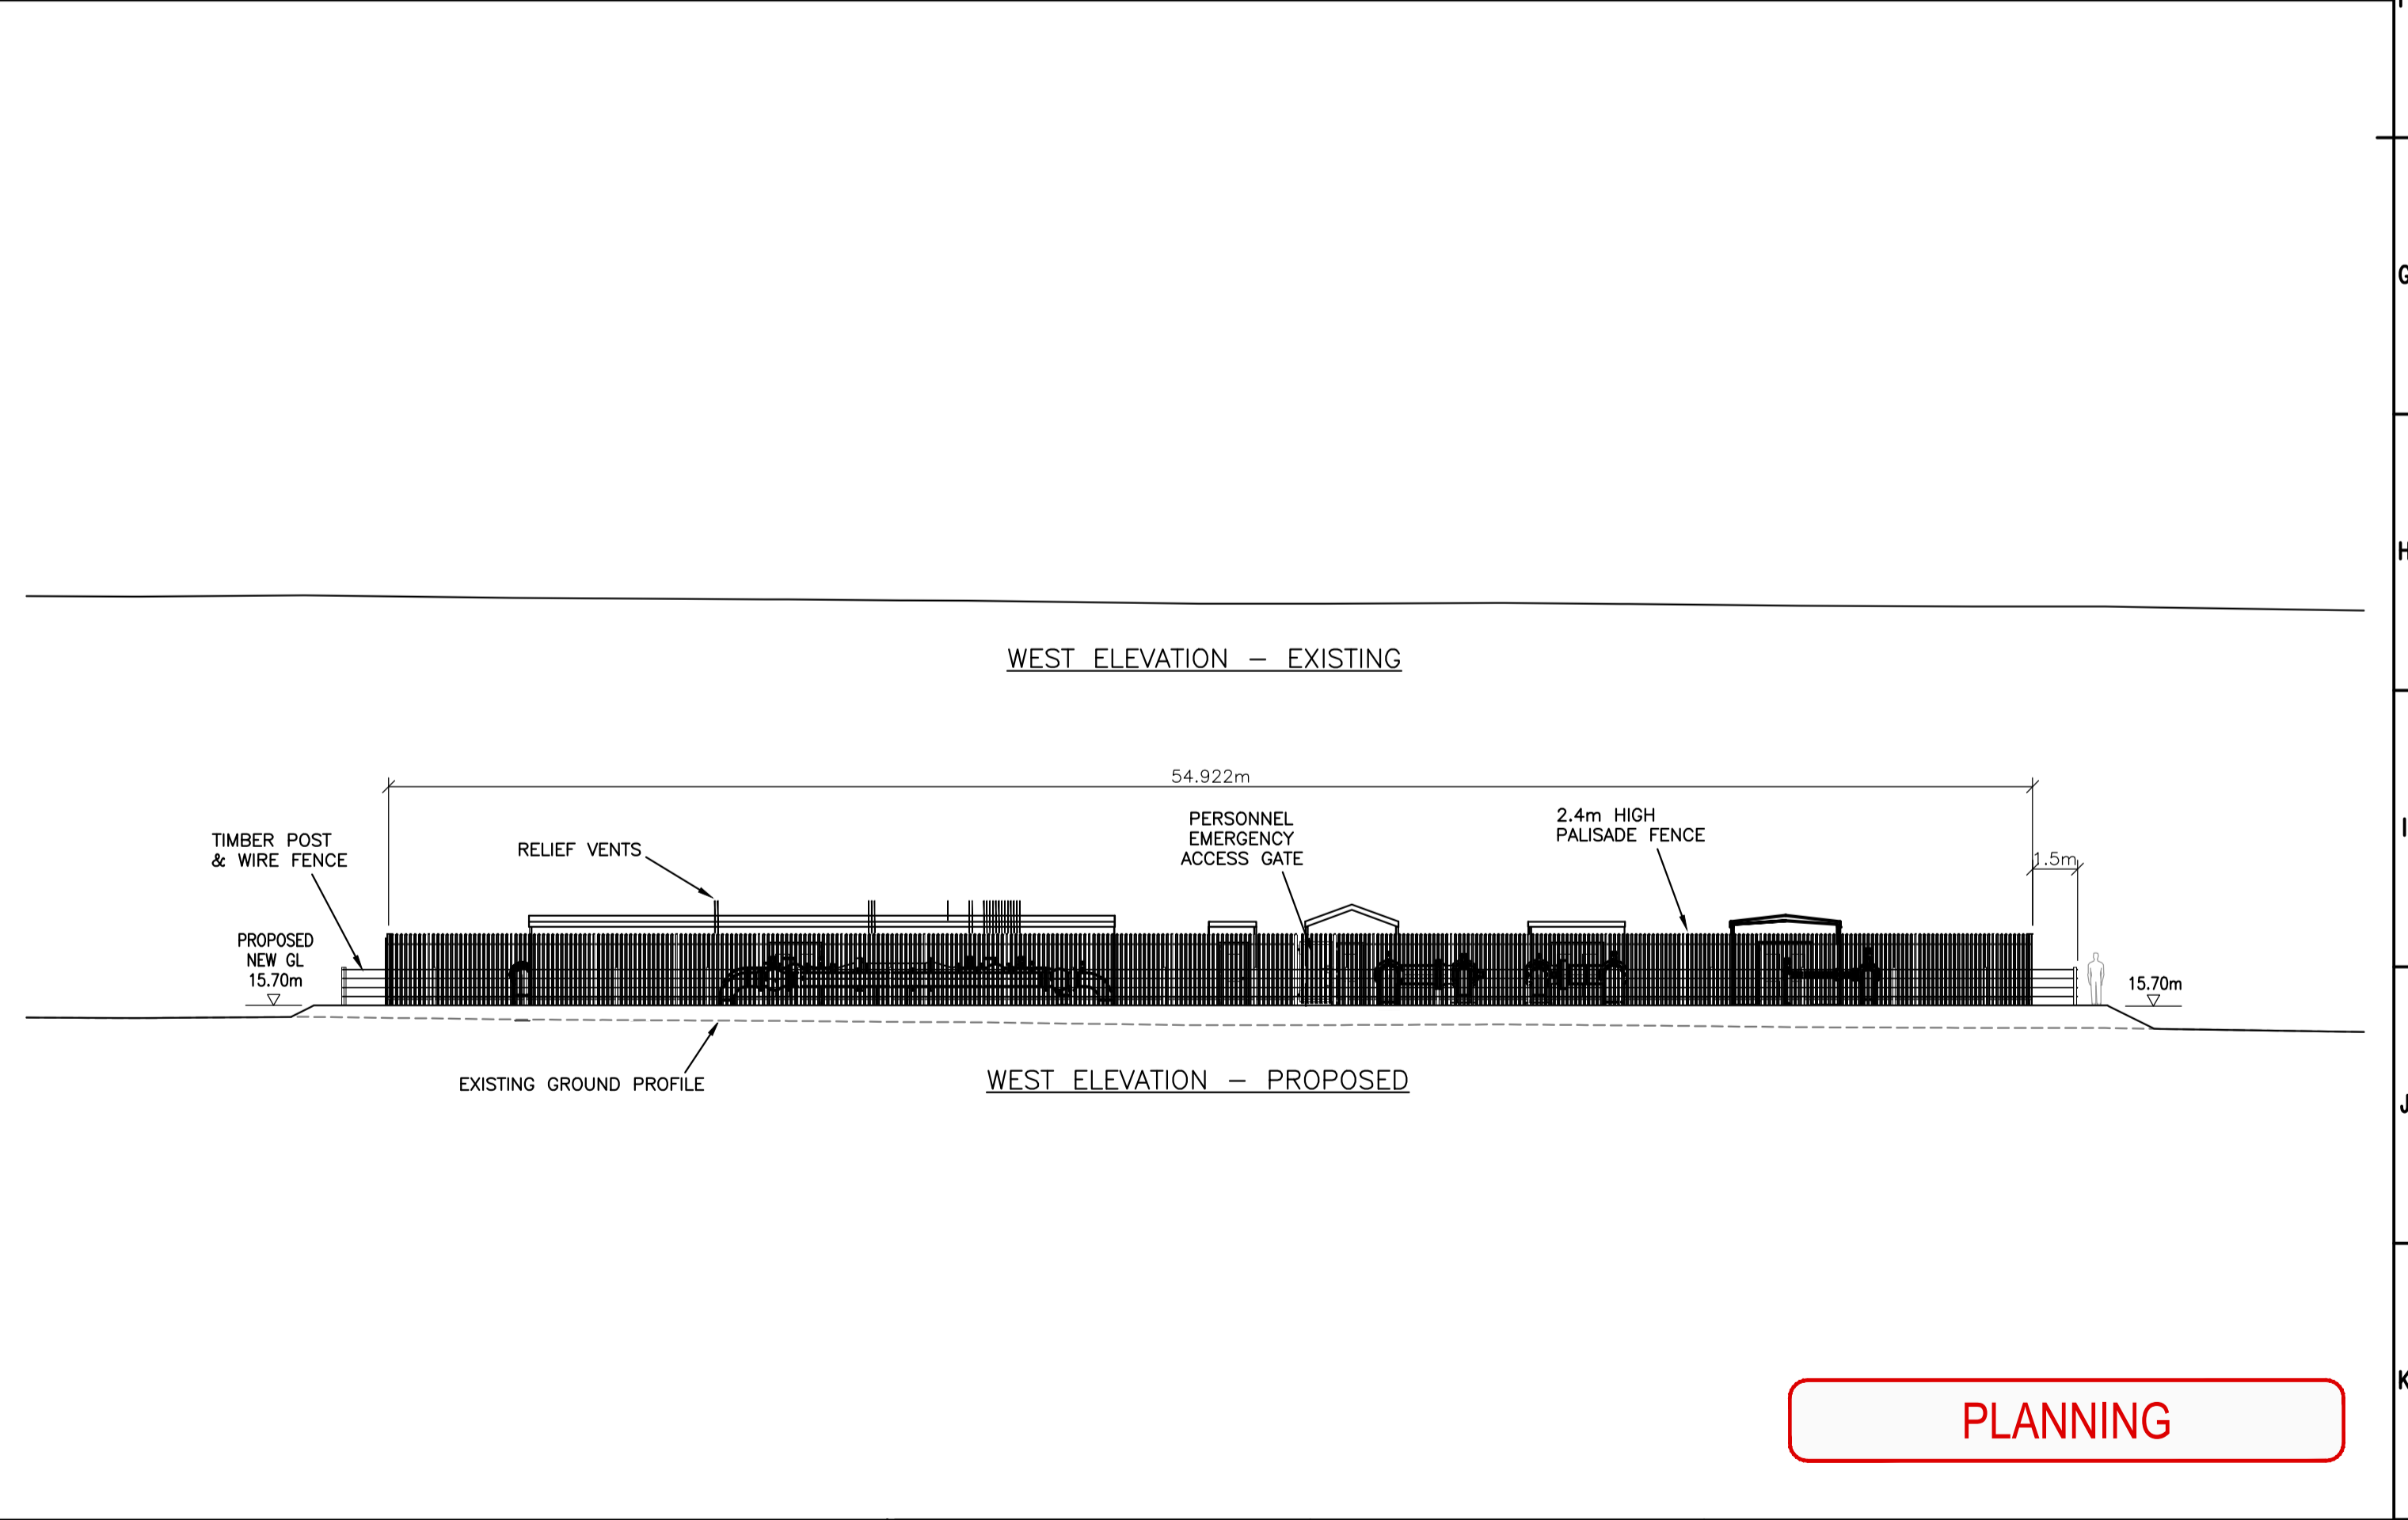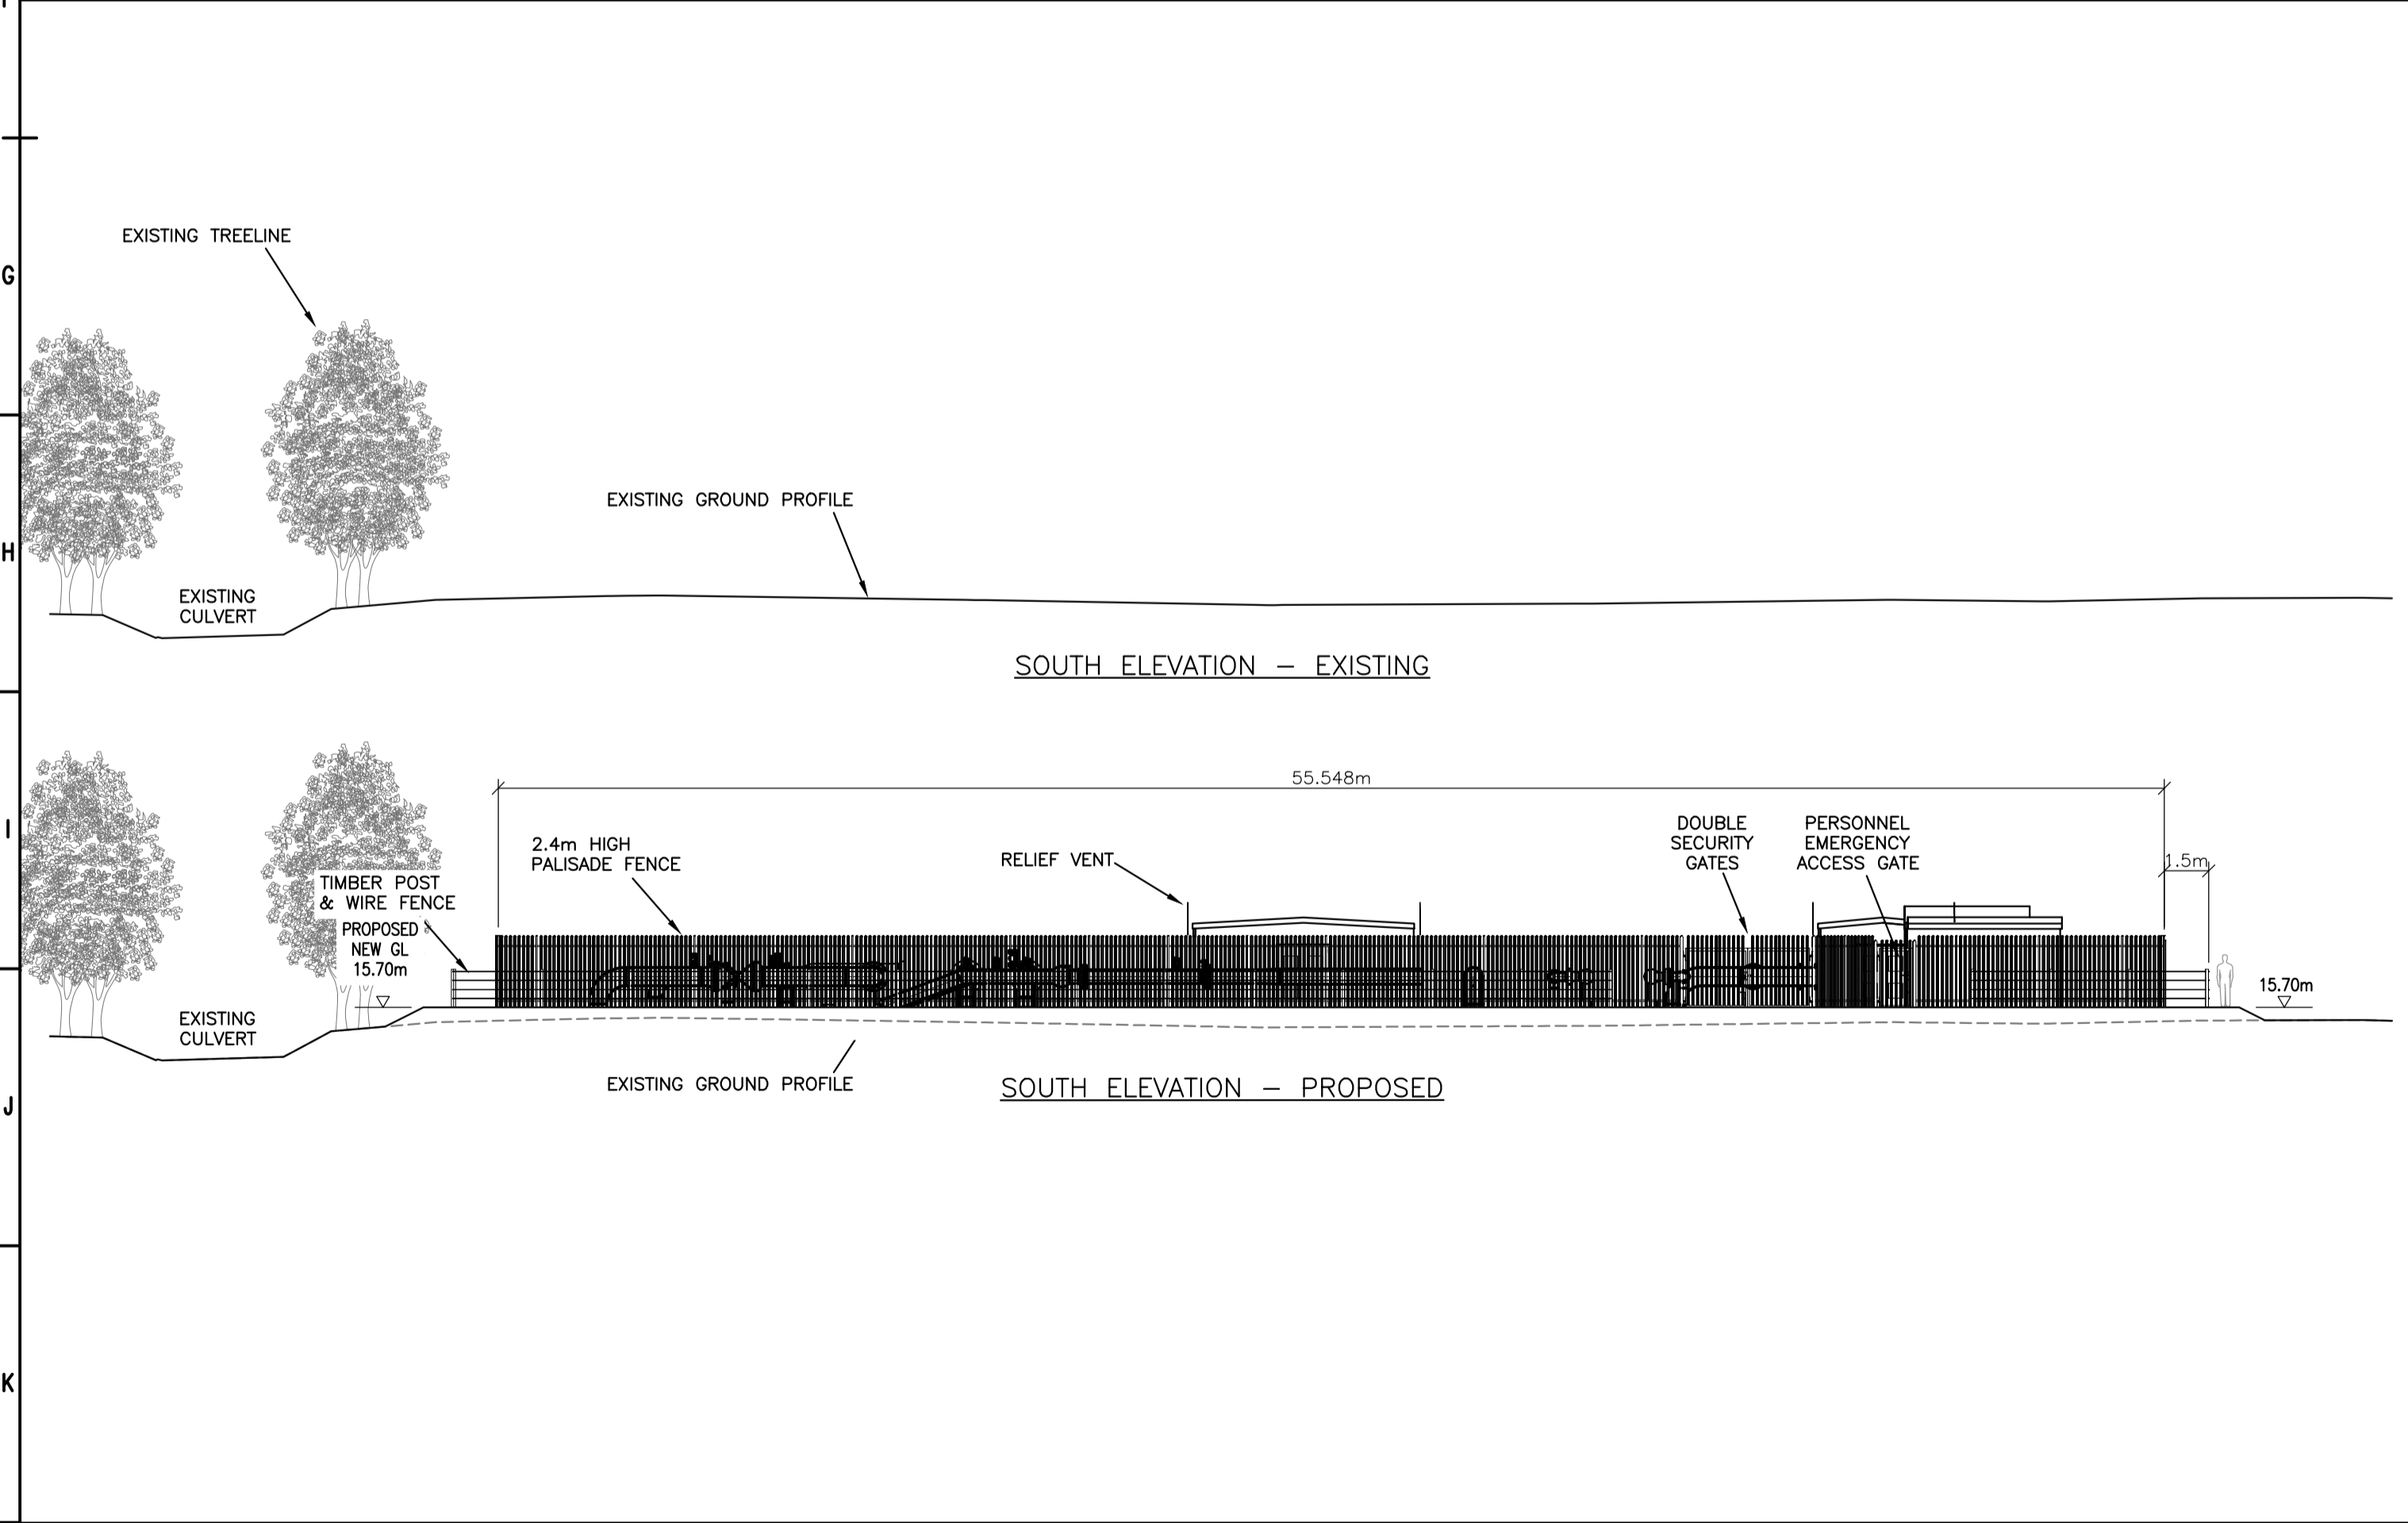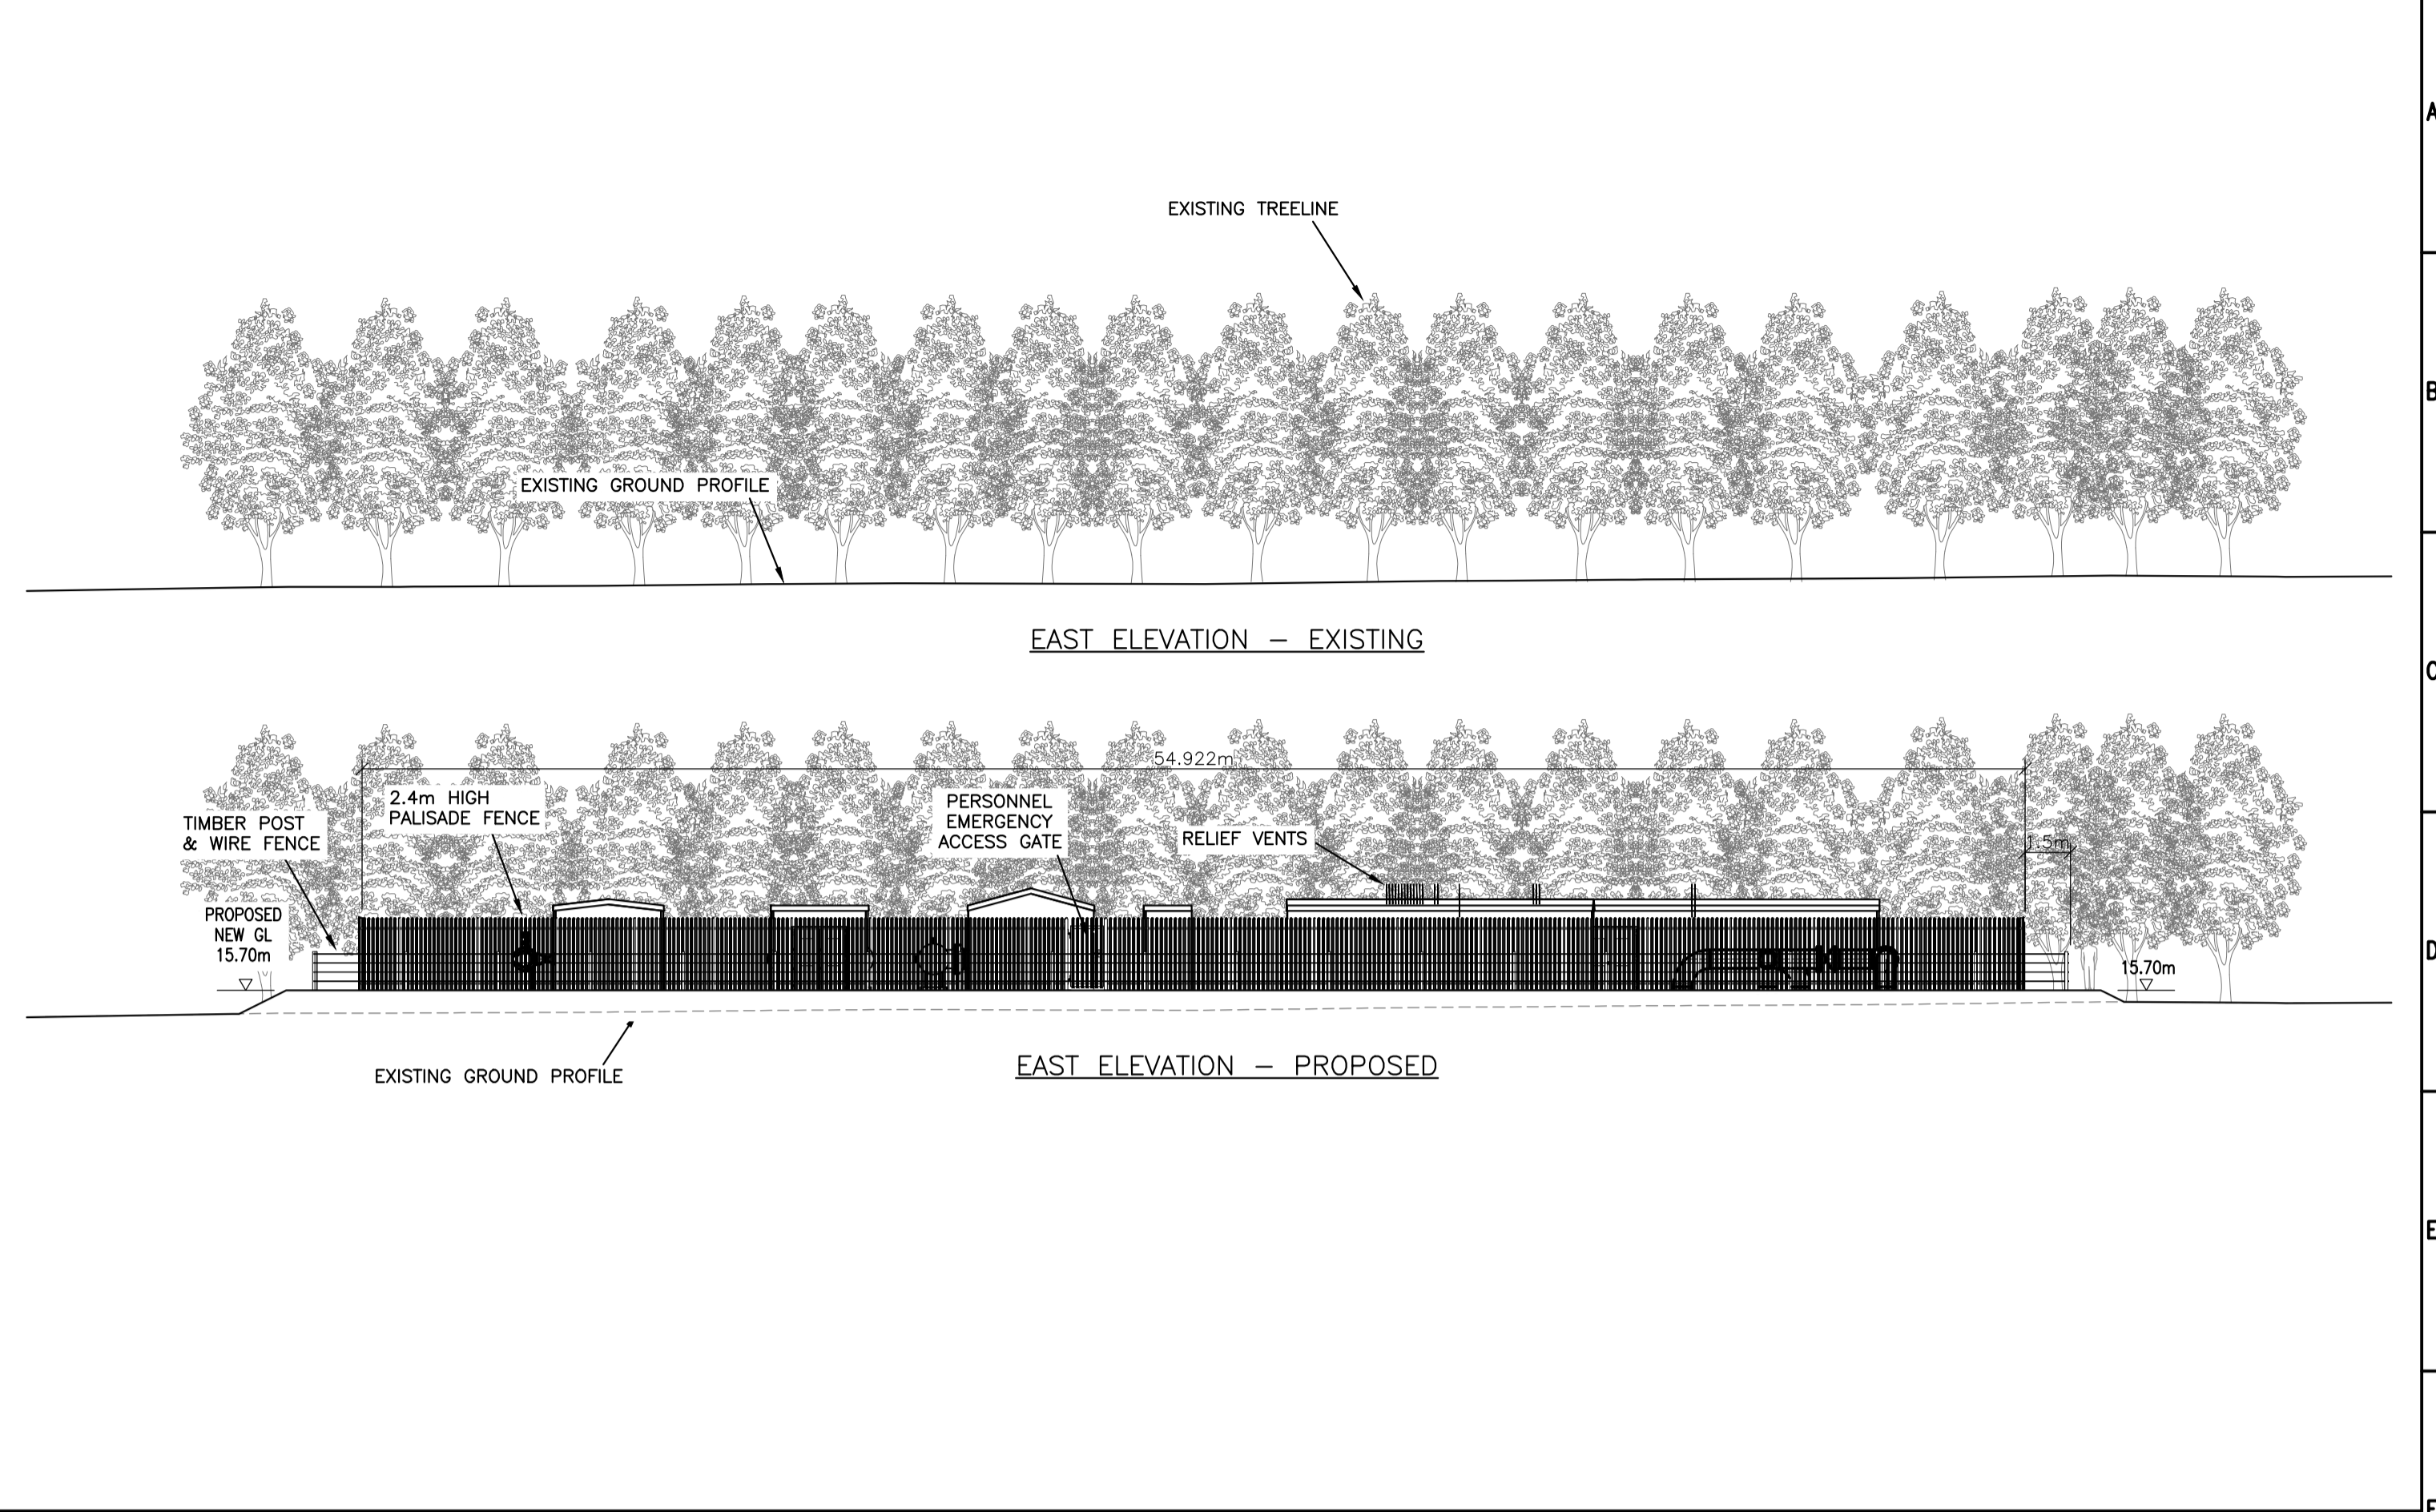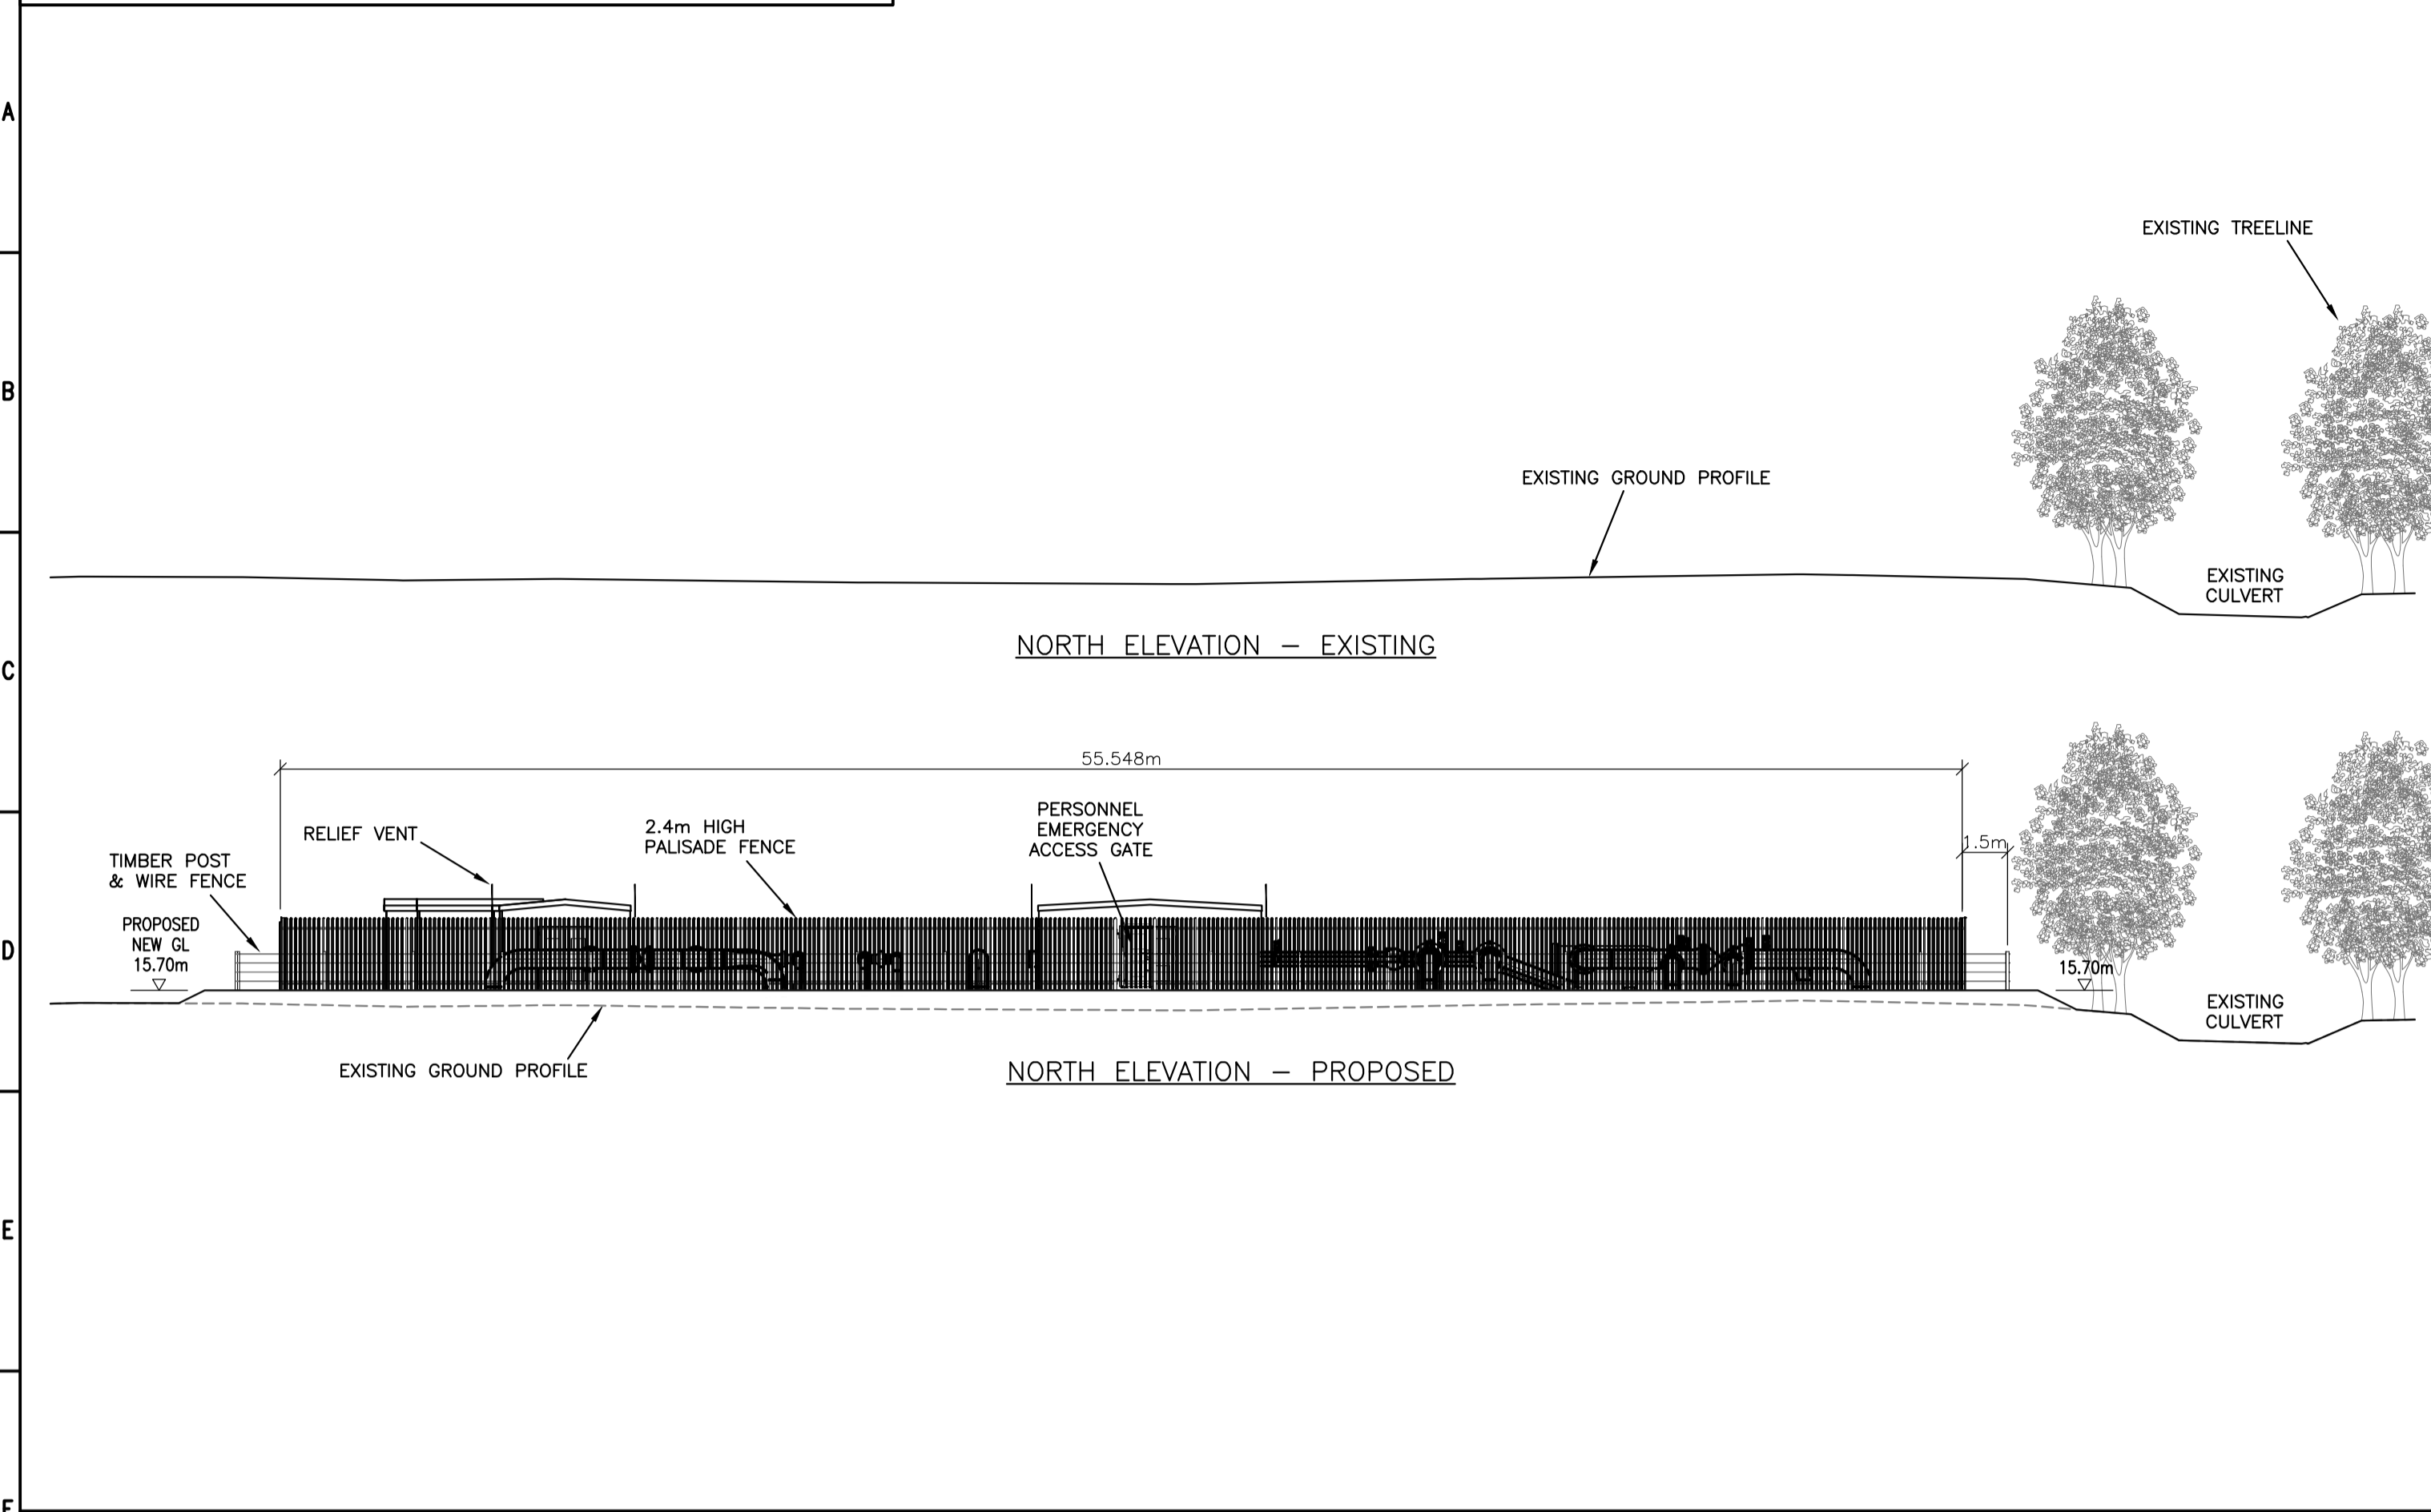

**PLANNING**

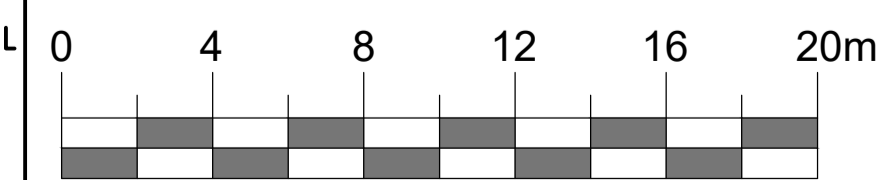

Rev	1	Description
Date	13/01/20	ISSUED FOR PLANNING
Dm by	MAH	
Chk by	JF	
Apr by	FOM	

Thorpe Park  
Leeds  
LS15 8TU



0113 397 5418

Project Title:		A1 COALHOUSE ROUNDABOUT DIVERSION SCHEME
Sheet	Scale (@A1)	Date
1 of 1	1:200	
Drawn By	M.ABOUHAJAR	13/01/20
Checked by	J.FINGLETON	13/01/20
Approved By	F.OMAHONY	13/01/20

Site:	LAMESLEY AGI
Title:	PLANNING DRAWING ELEVATIONS
Orig. Ref.:	
Drg No.:	952-06-DG-0053
Revision	1



DO NOT SCALE. IF IN DOUBT ASK. ALL DIMENSIONS IN MILLIMETRES UNLESS OTHERWISE STATED.

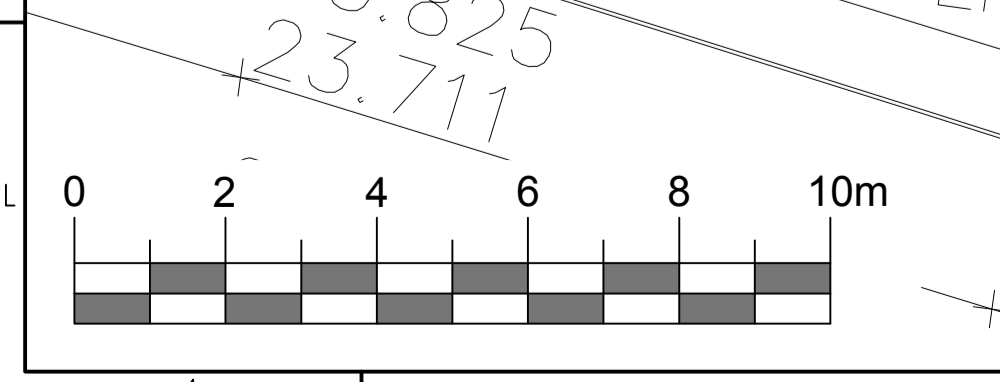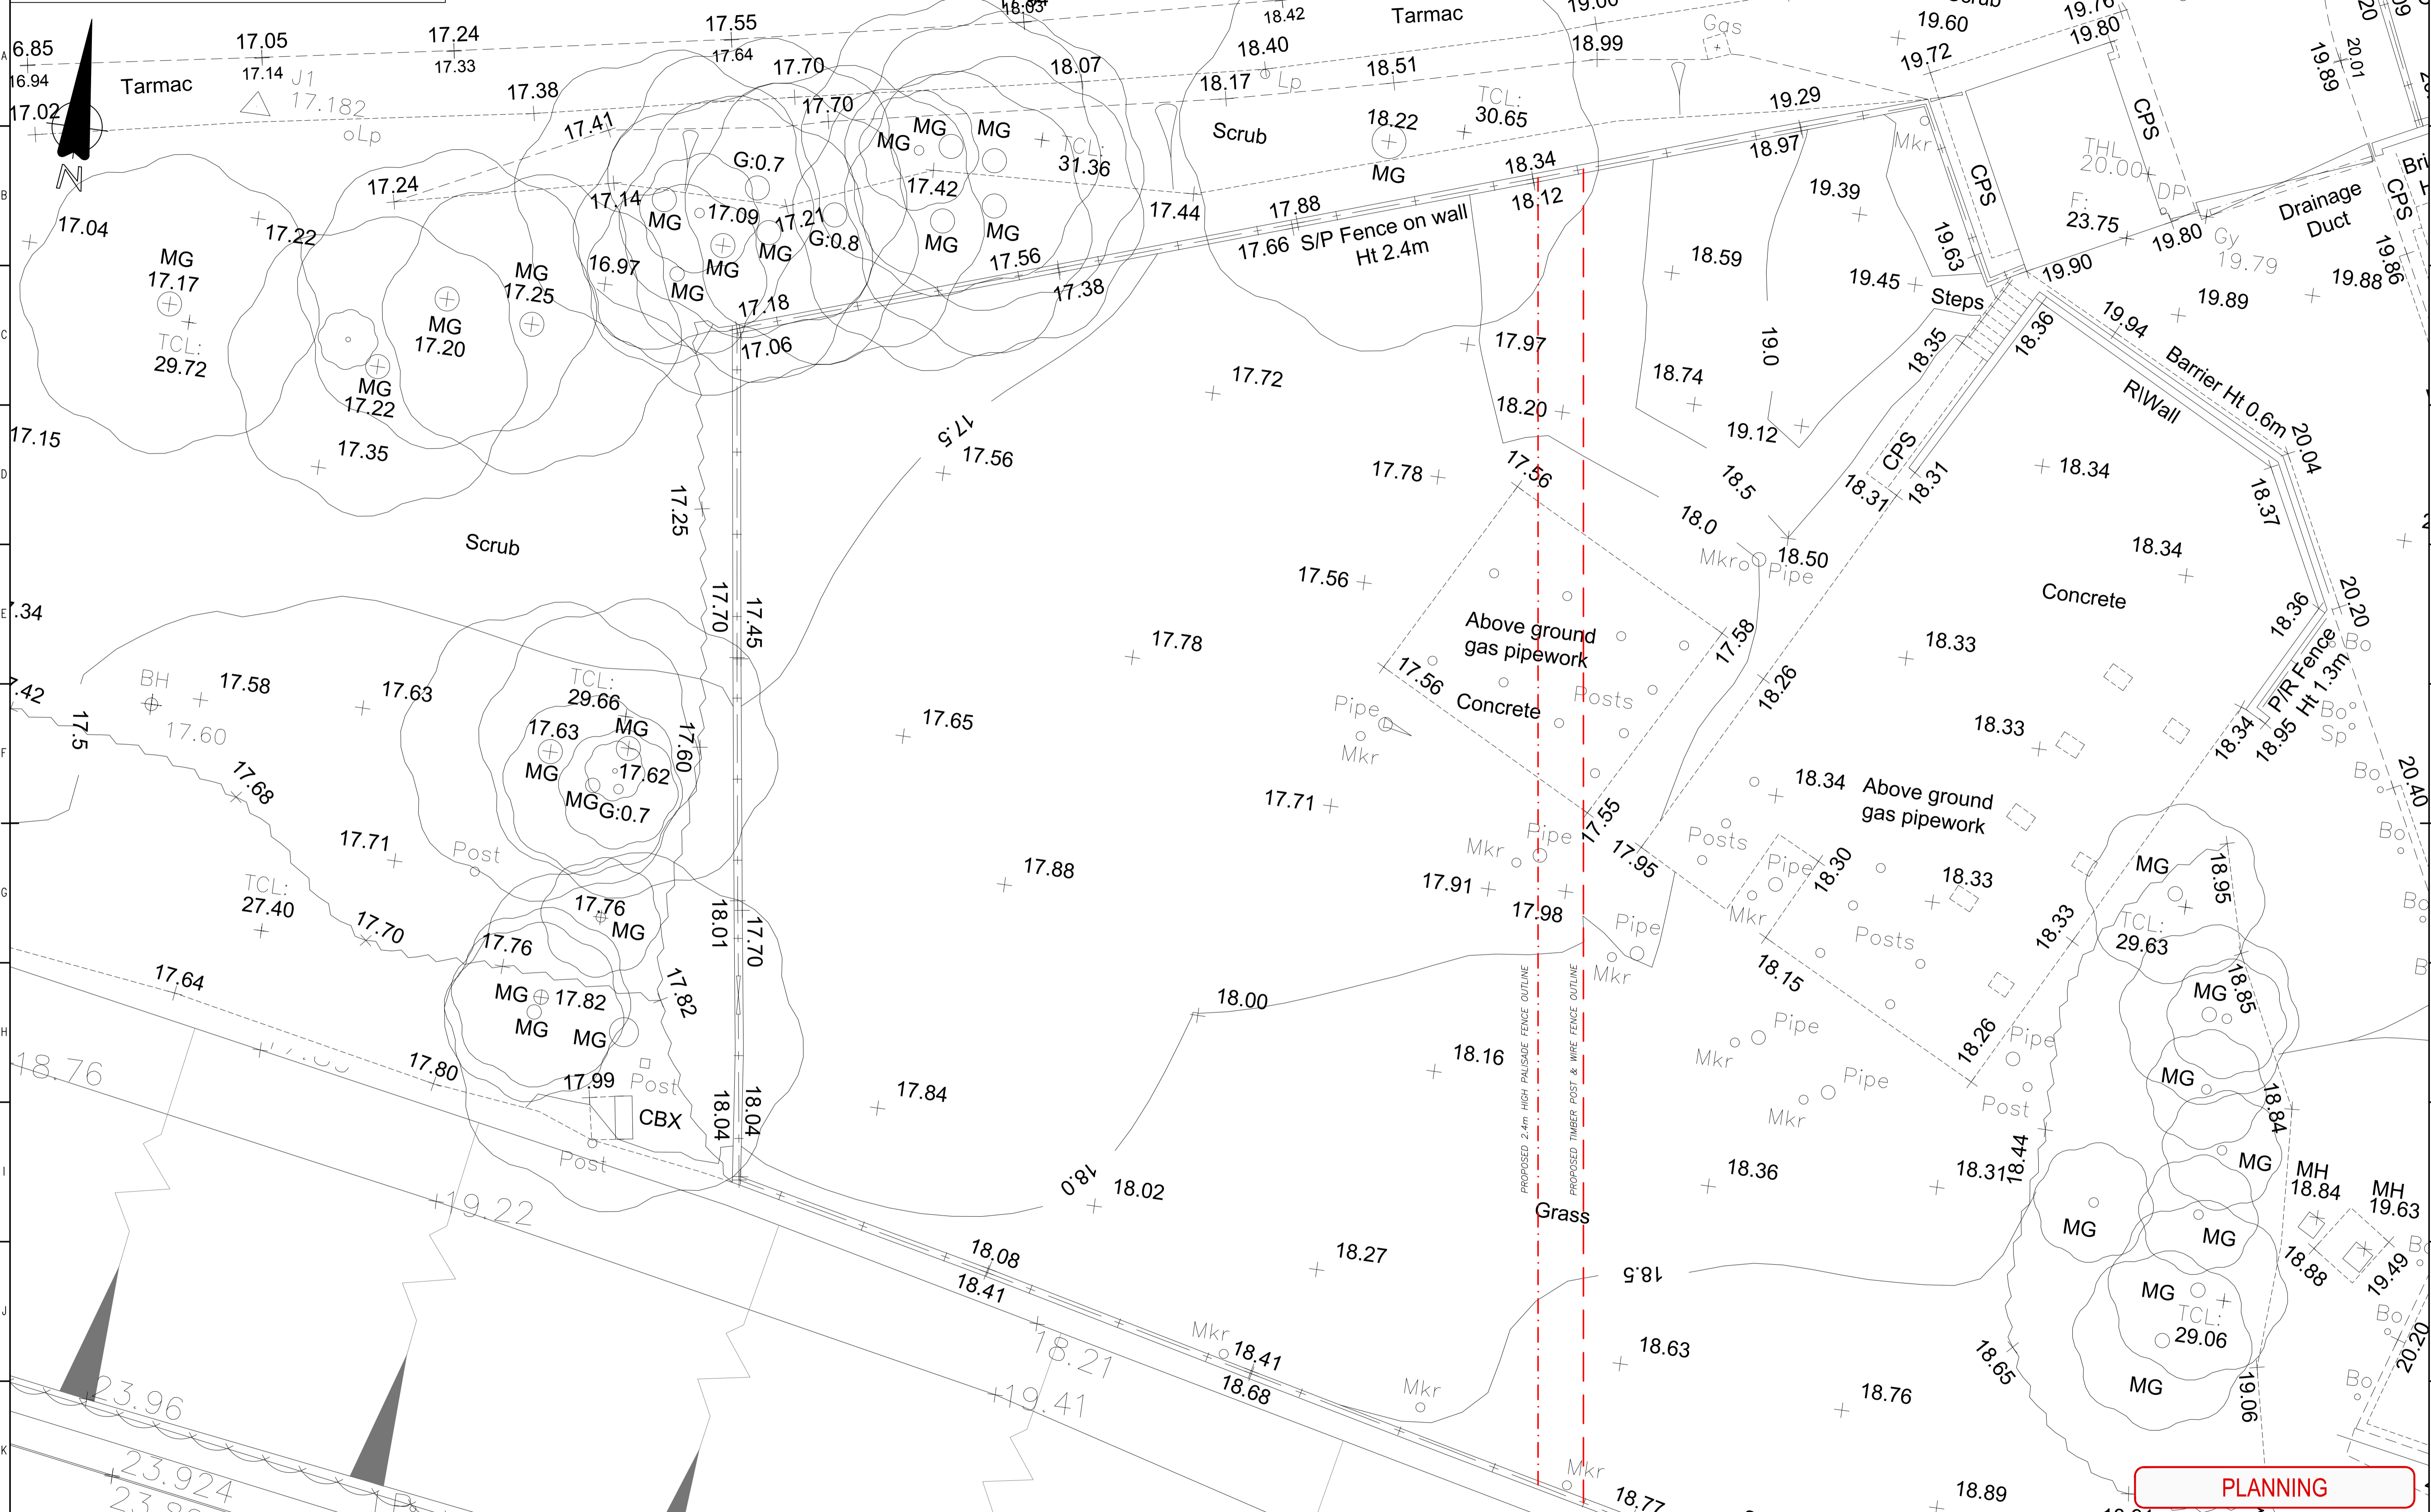


PLANNING

Rev	0	Description	ISSUED FOR PLANNING
Date	13/11/19		
Drn by	RMD		
Chk by	JF		
Apr by	FOM		

Thorpe Park Leads LS15 8TU  
0113 397 5418

Project Title:	A1 COALHOUSE ROUNDABOUT DIVERSION SCHEME
Sheet	1 of 1
Scale (@A1)	1:100
Date	13/11/19
Drawn By	R.MCDONNELL
Checked By	J.FINGLETON
Approved By	F.GIMAHONY

Site:	ALLERDENE AGI
Title:	PLANNING DRAWING SITE PLAN - EXISTING
Orig. Ref:	
Drng No:	952-06-DG-0054
Revision	0

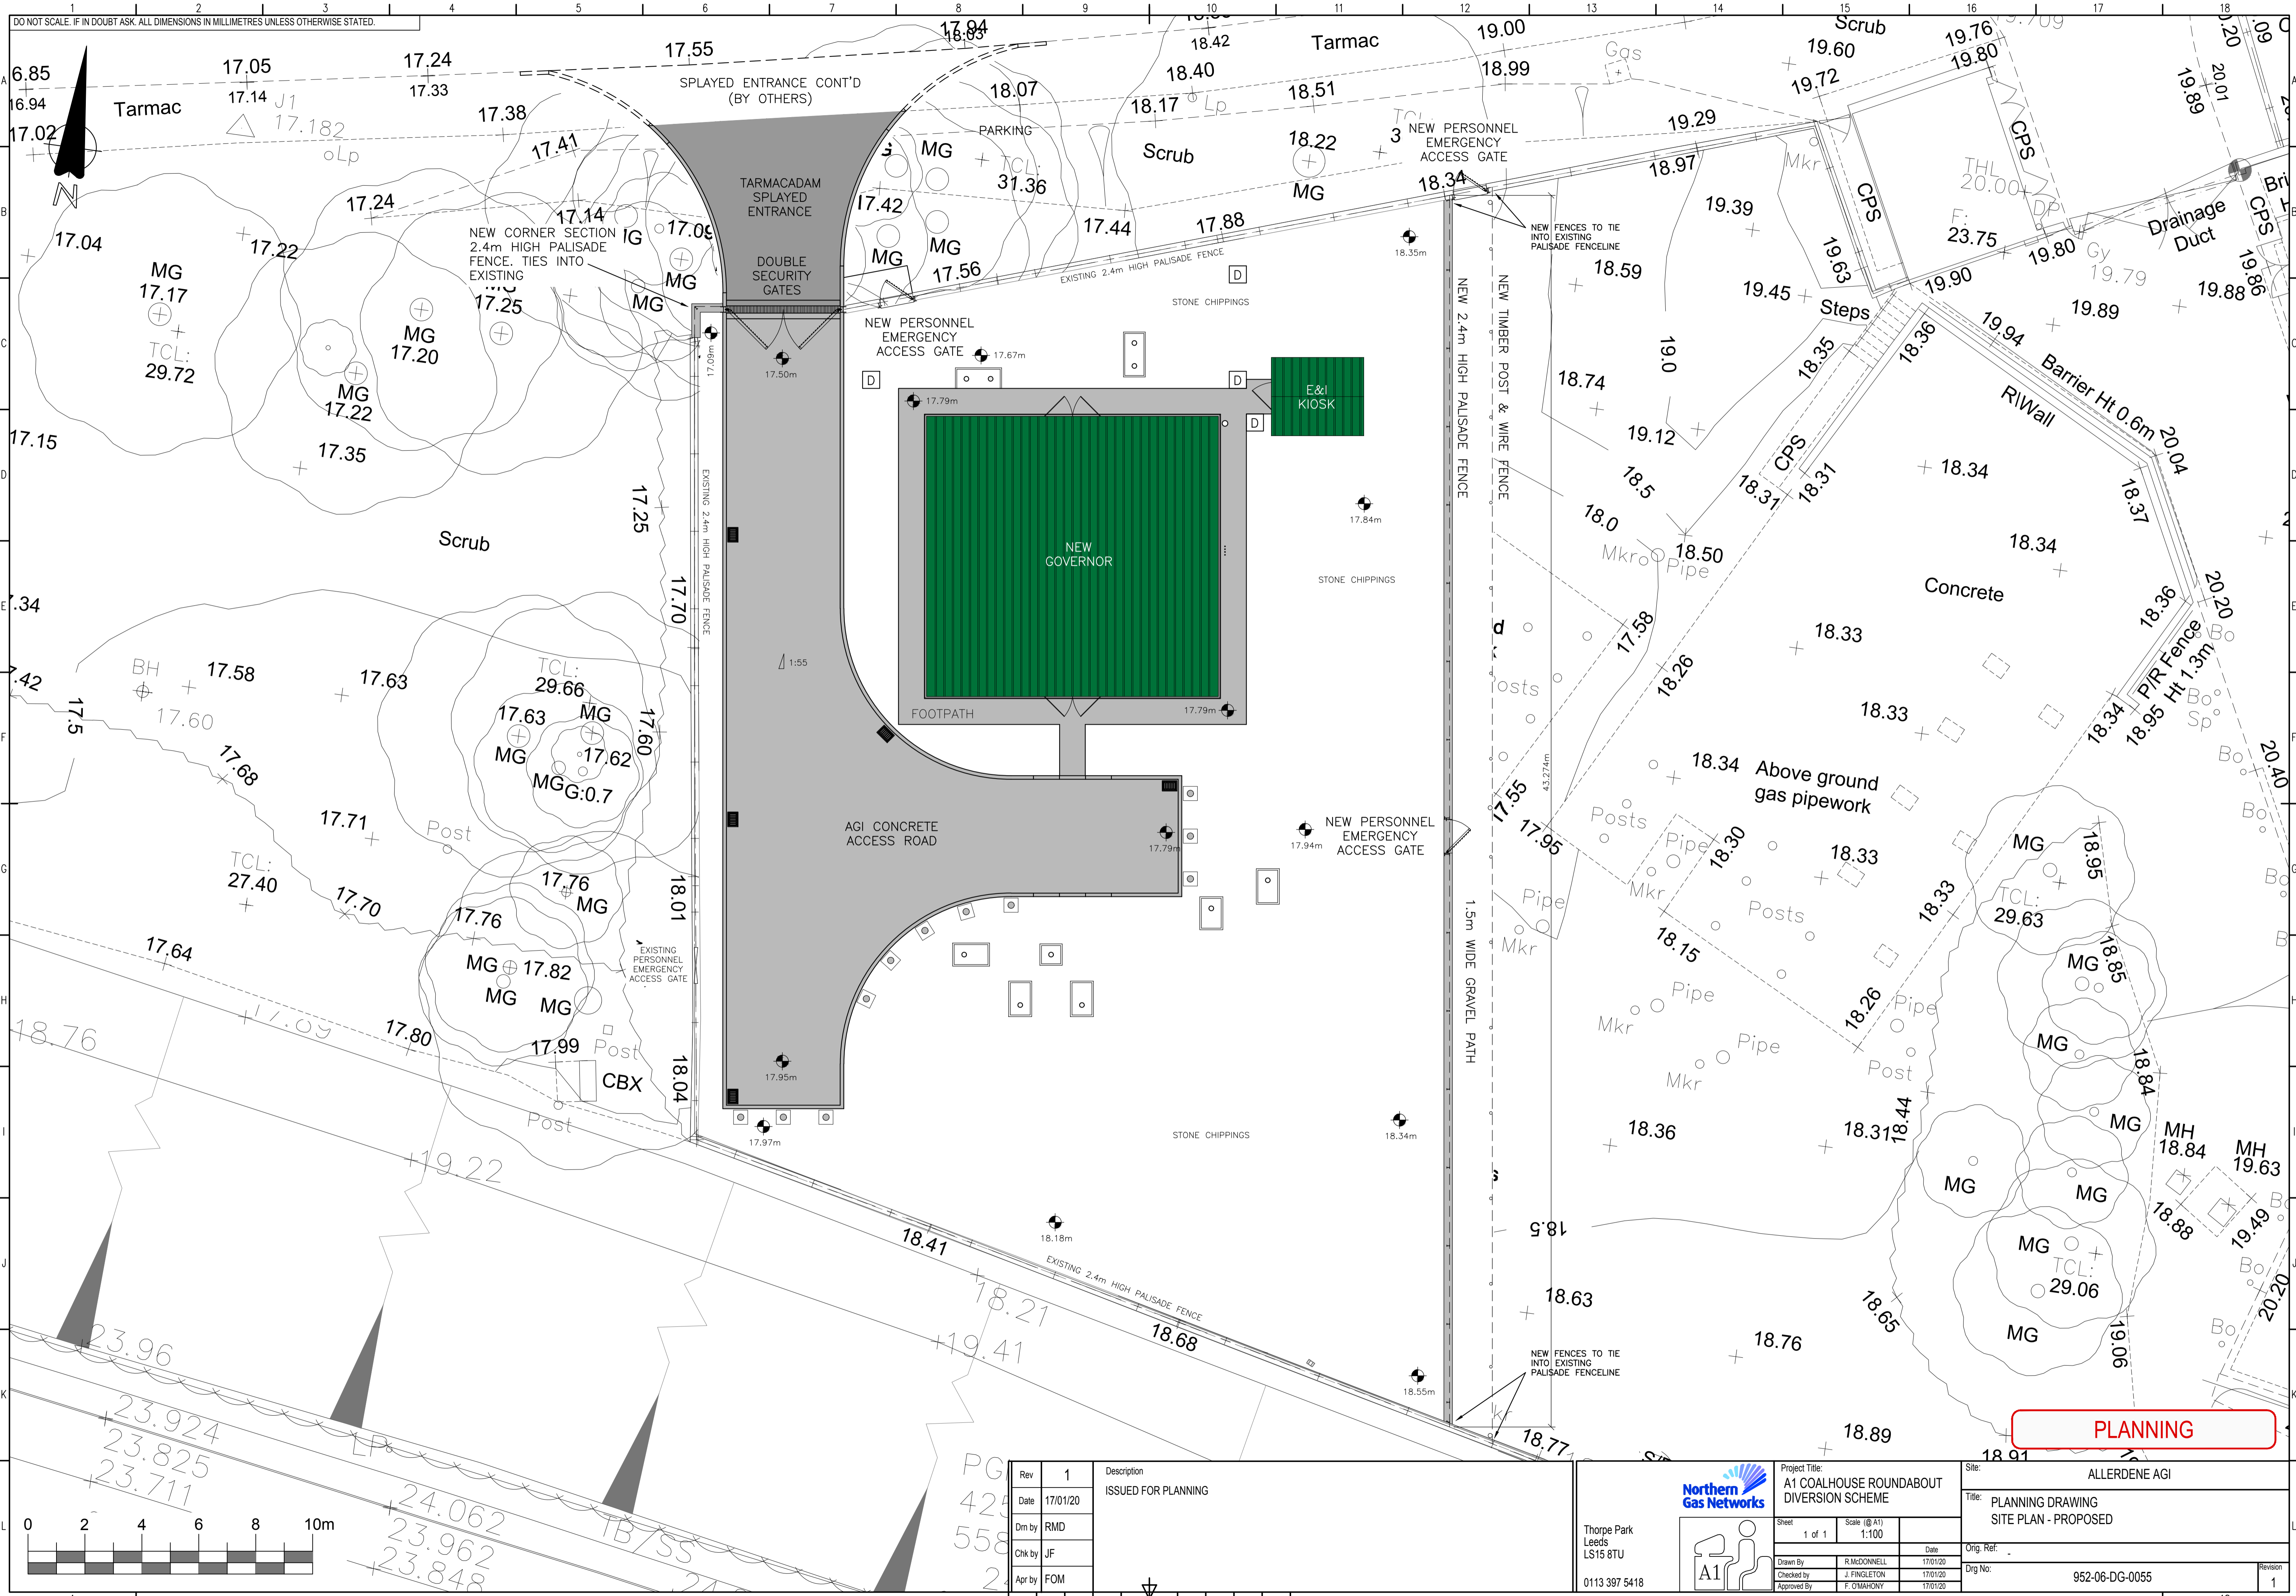

Rev	Description
1	ISSUED FOR PLANNING





Date	17/01/20
Drn by	RMD
Chk by	JF
Apr by	FOM

Thorpe Park Leeds LS15 8TU
   
 0113 397 5418

Project Title:	A1 COALHOUSE ROUNDABOUT DIVERSION SCHEME
Sheet:	1 of 1
Scale (@A1):	1:100
Drawn By:	R.MCDONNELL
Checked By:	J.FINGLETON
Approved By:	F.GIMAHONY

Site:	ALLERDENE AGI
Title:	PLANNING DRAWING SITE PLAN - PROPOSED
Orig. Ref.:	
Drw No.:	952-06-DG-0055
Revision:	1

DO NOT SCALE. IF IN DOUBT ASK. ALL DIMENSIONS IN MILLIMETRES UNLESS OTHERWISE STATED.

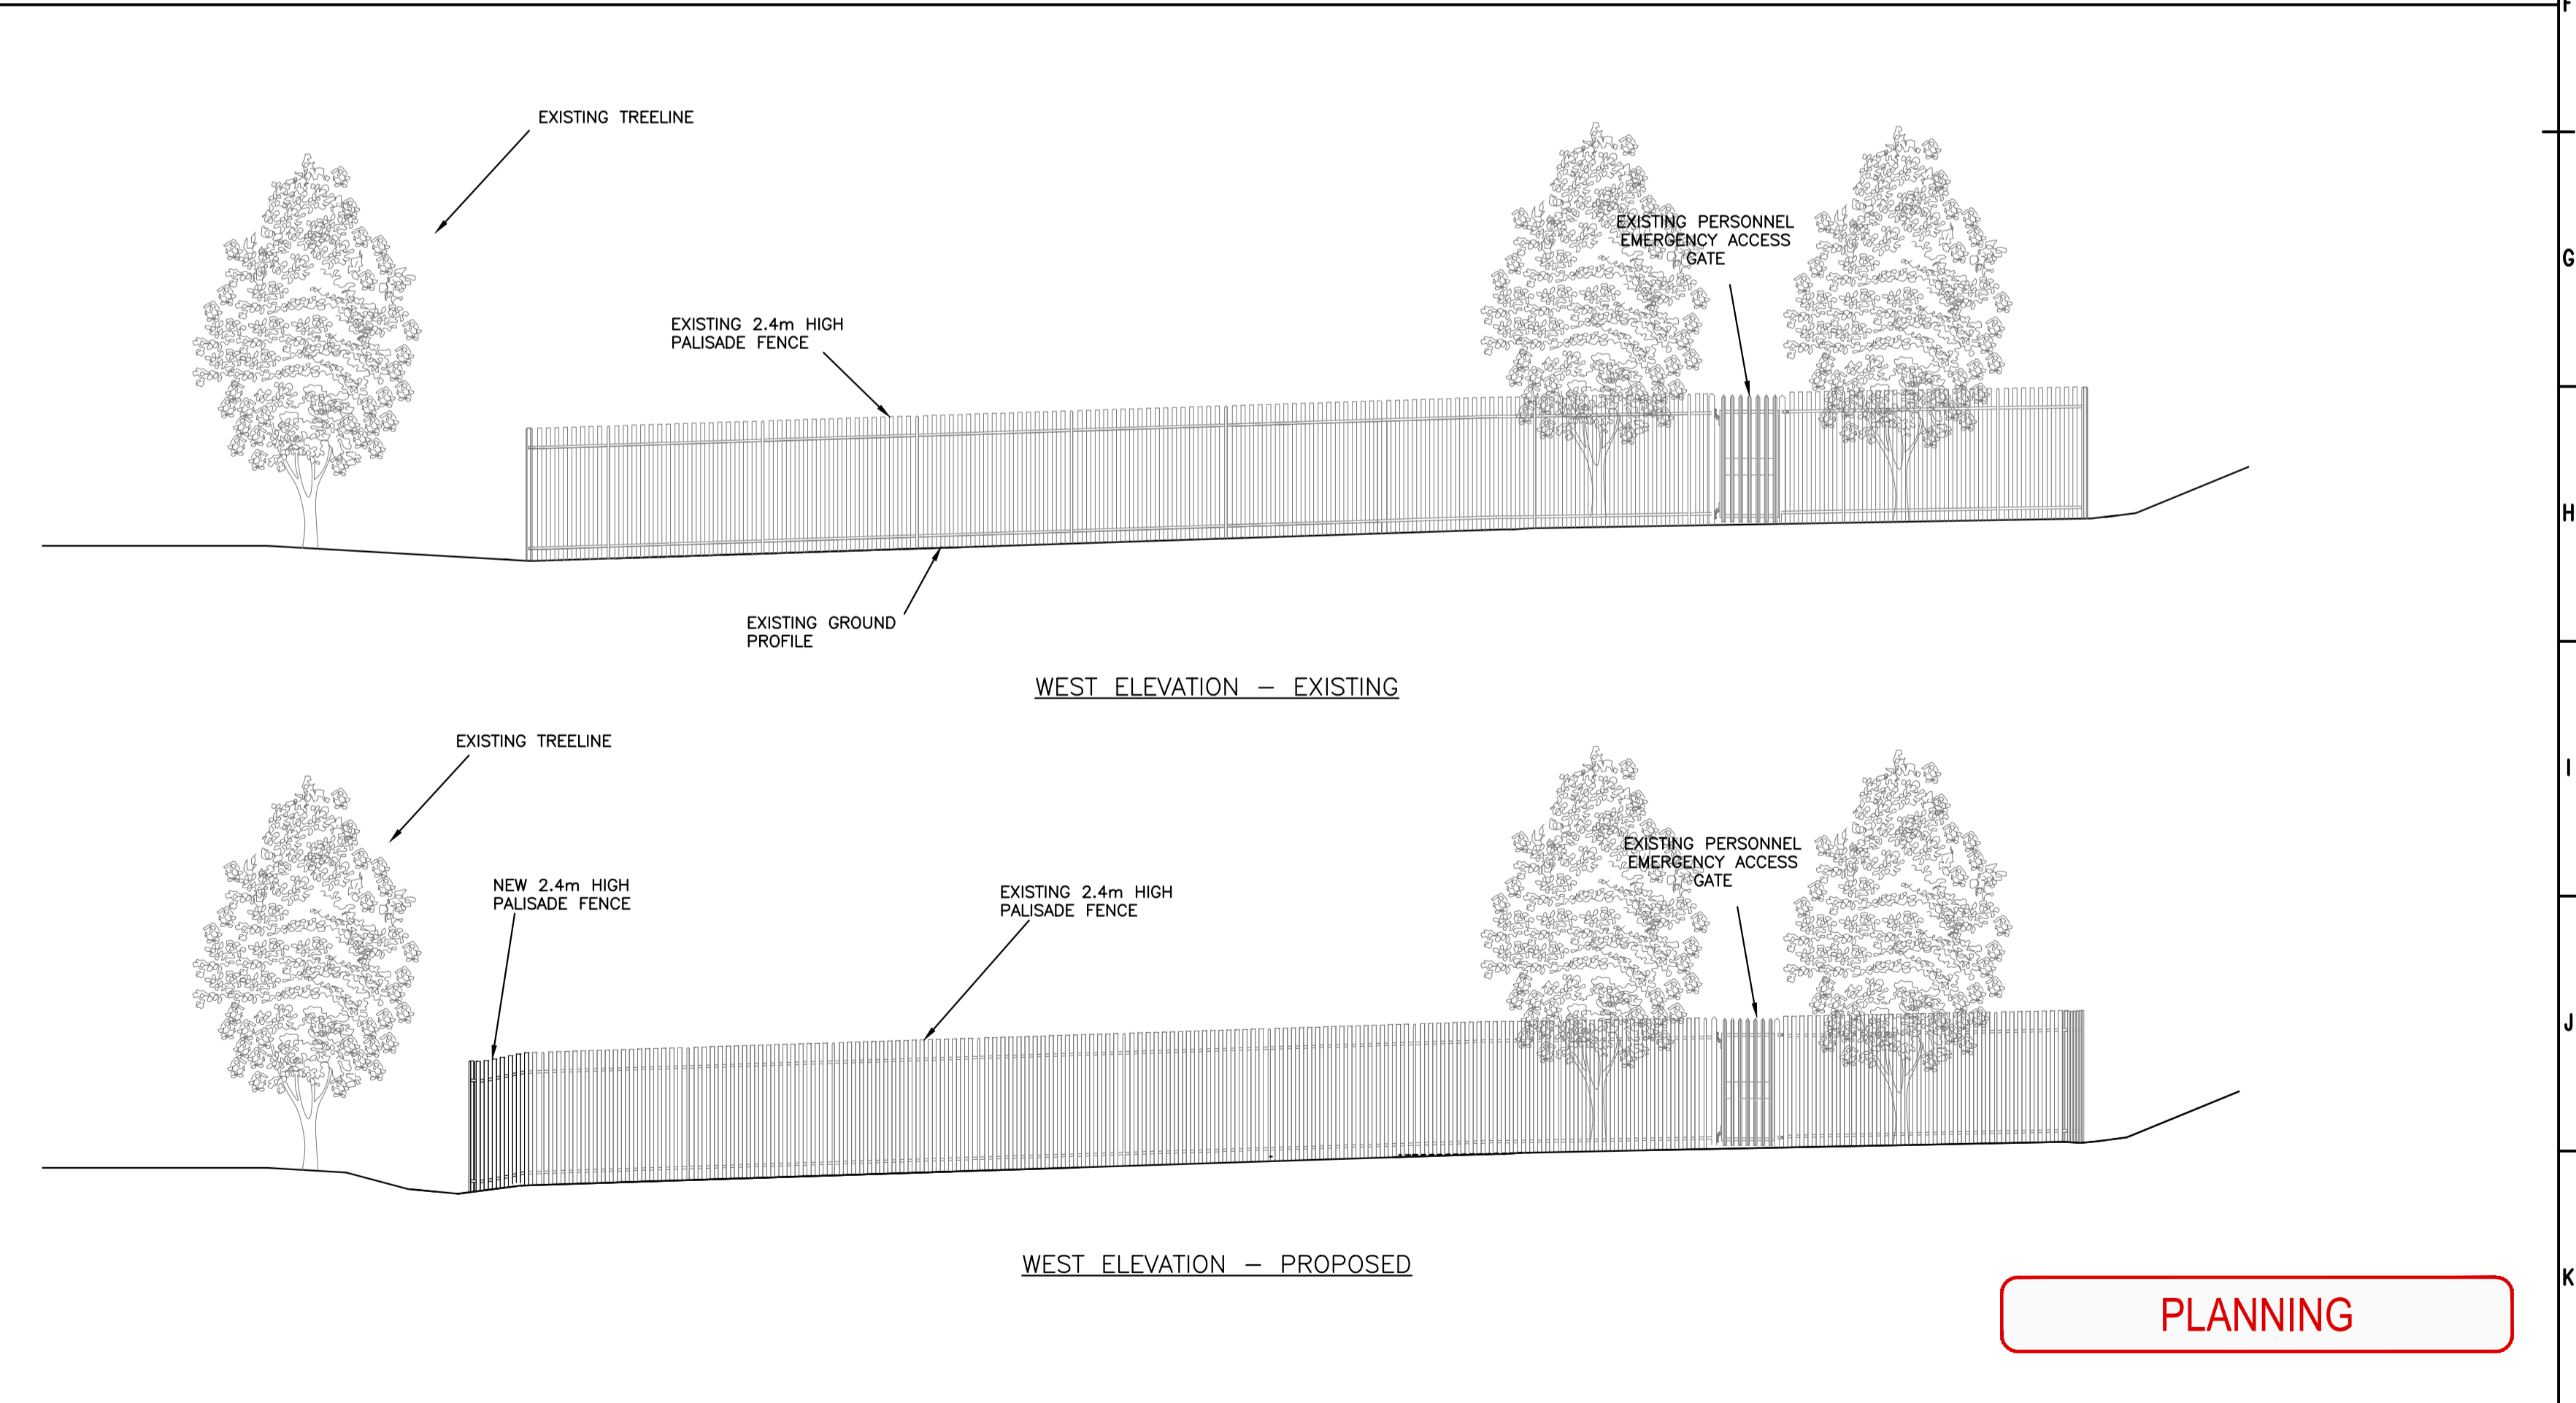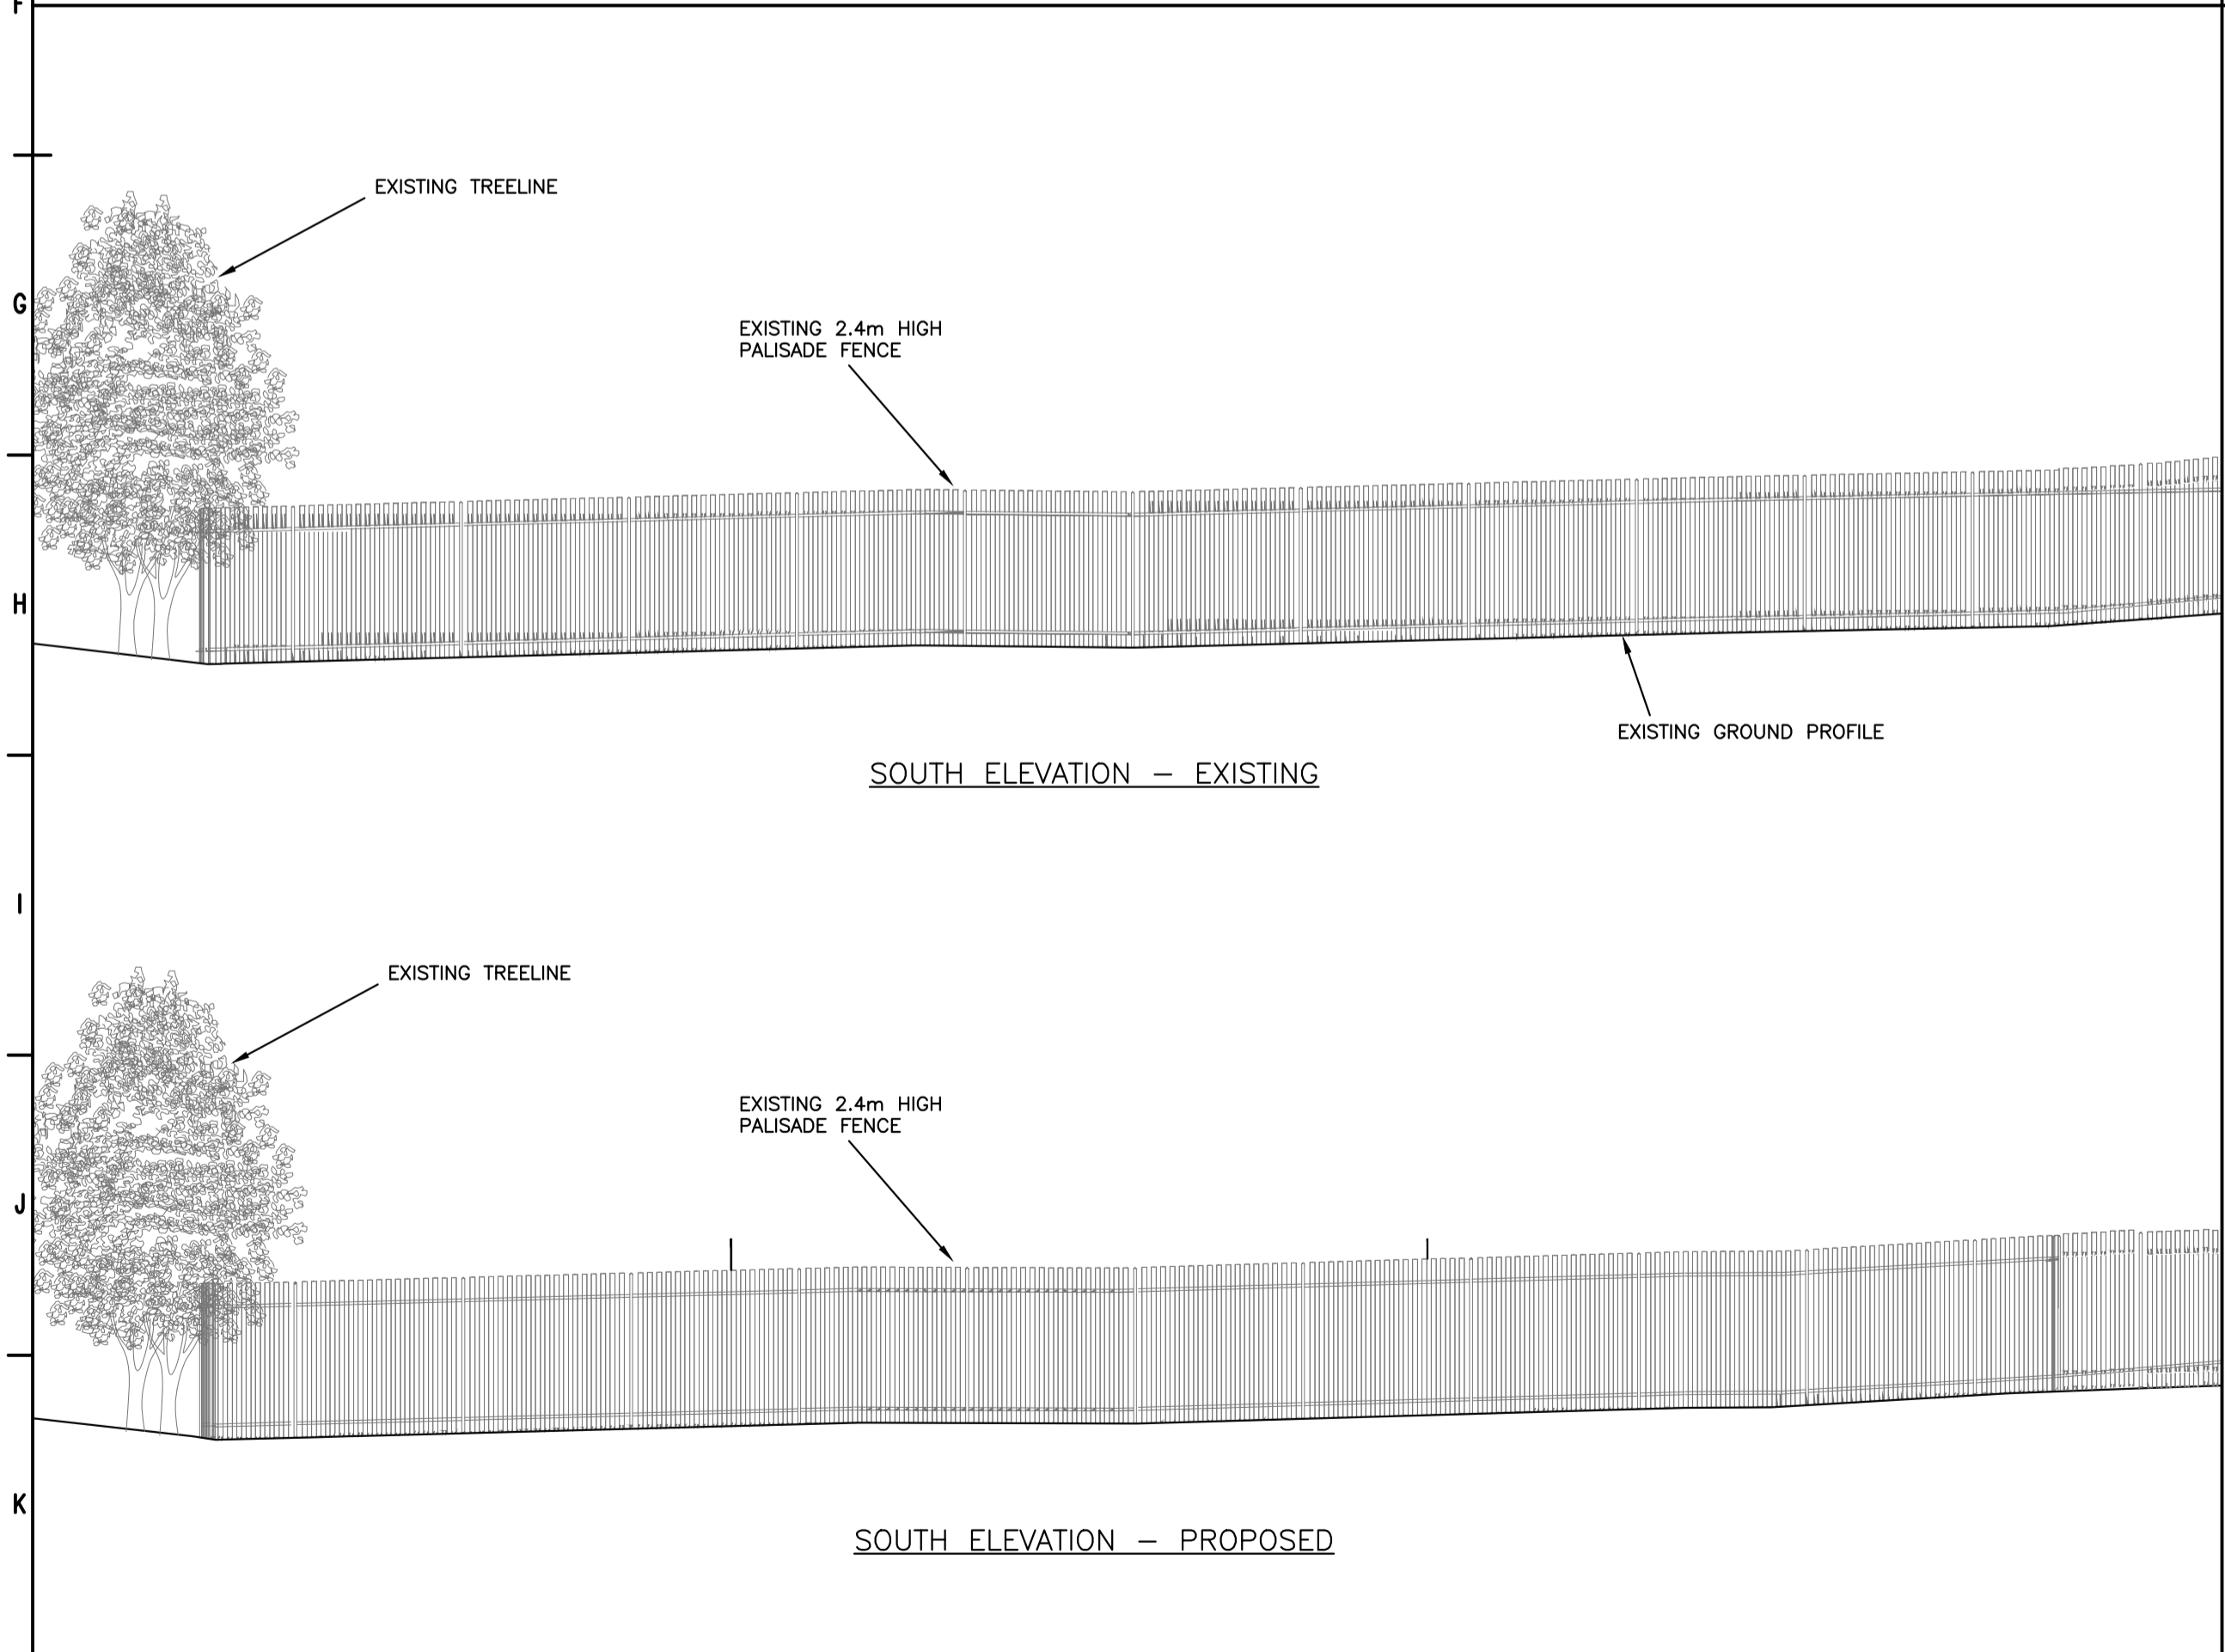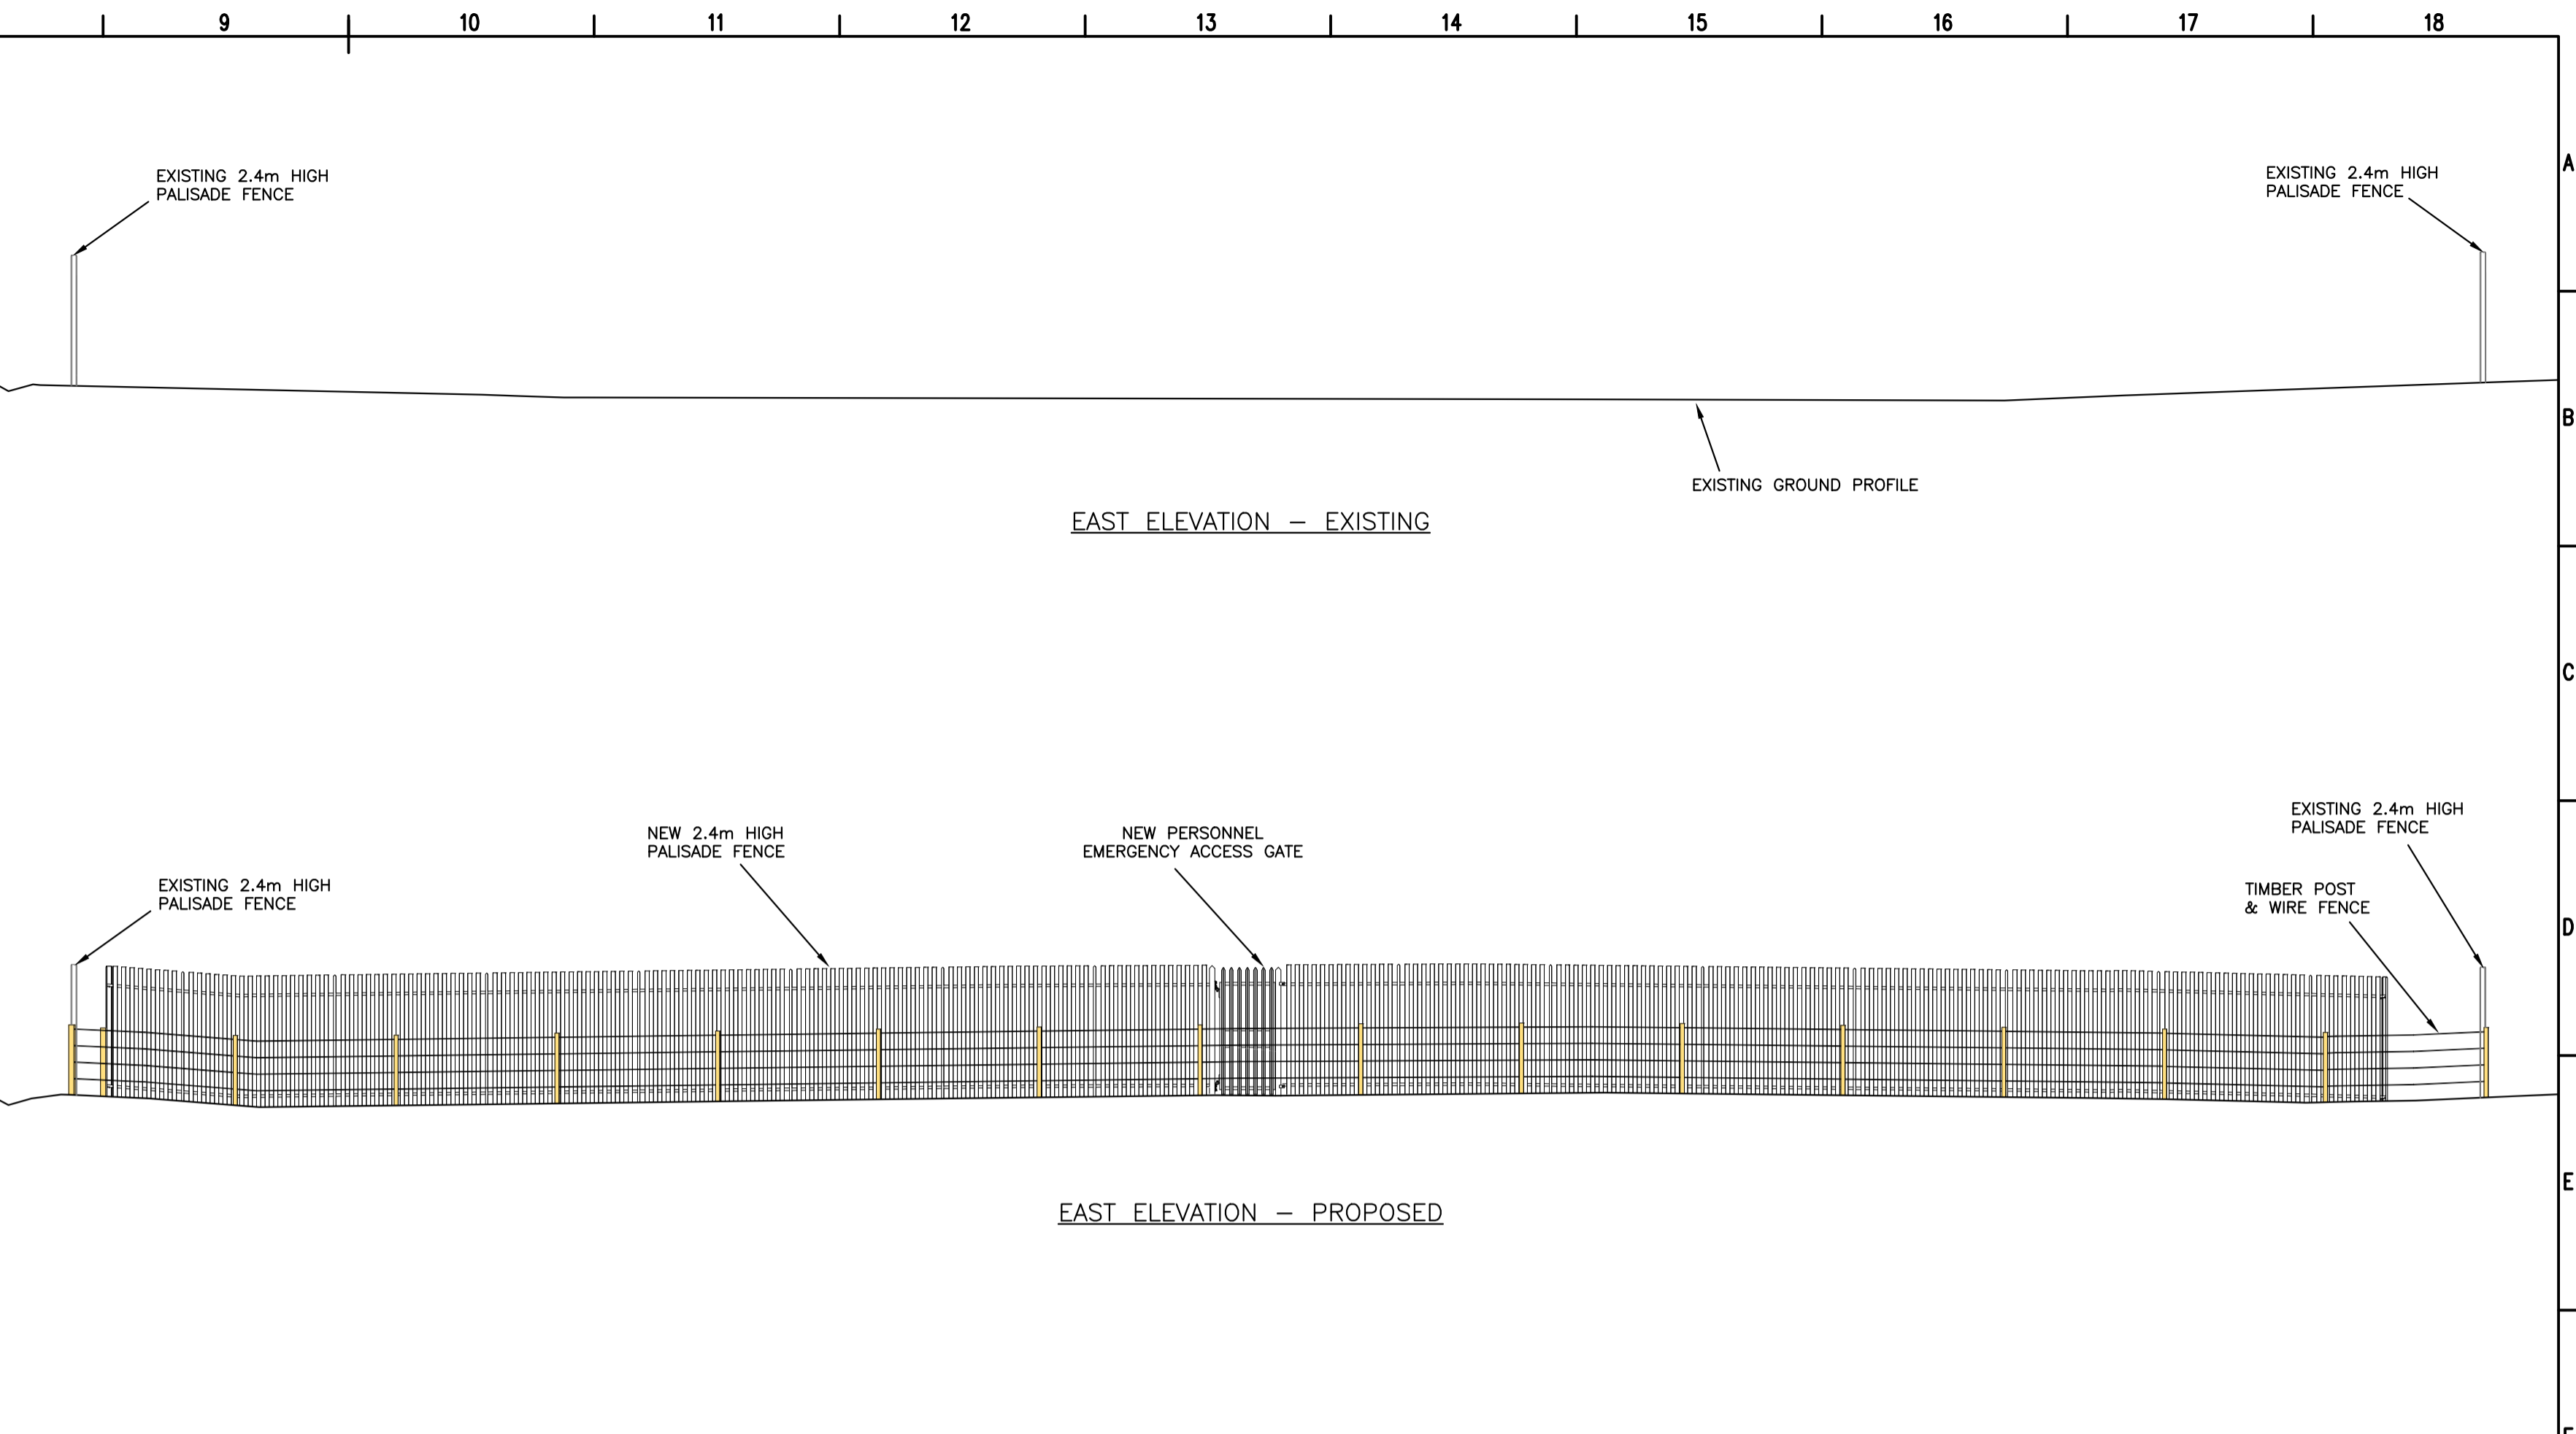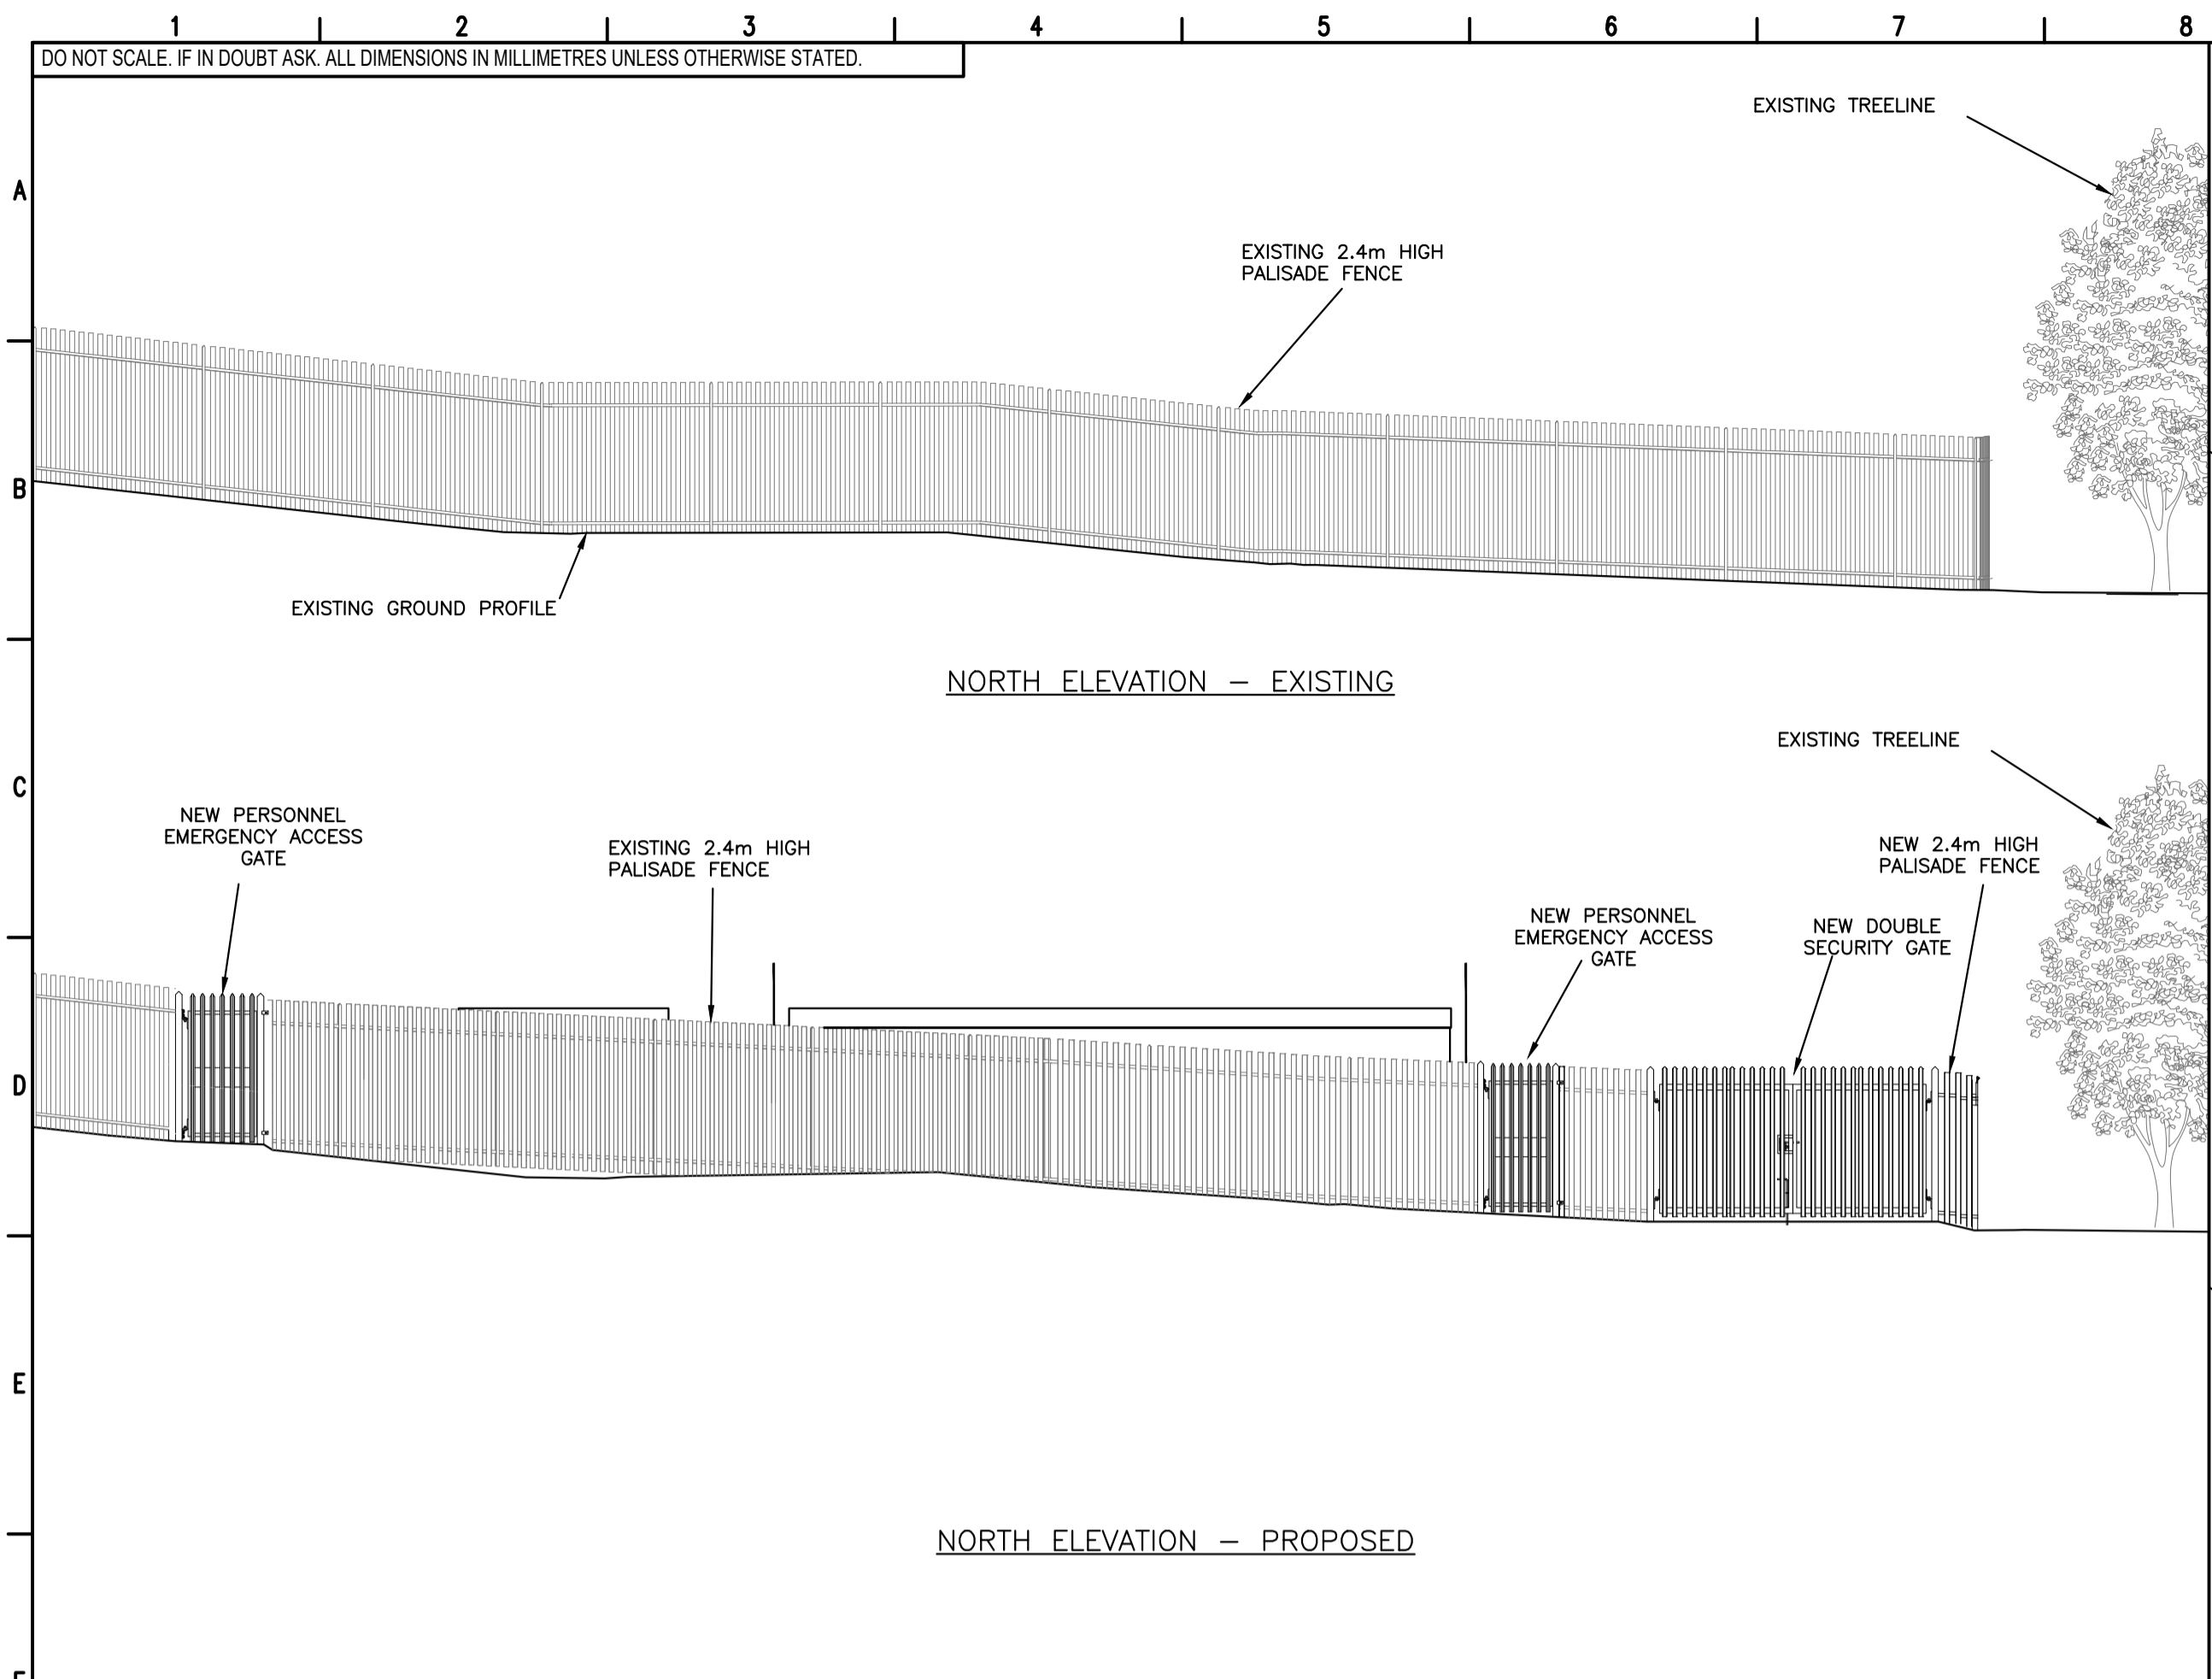

**PLANNING**









Rev	1	Description	ISSUED FOR PLANNING
Date	17/01/20		
Drn by	MAH		
Chk by	JF		
Apr by	FOM		

Thorpe Park  
Leeds  
LS15 8TU  
0113 397 5418


Project Title:	A1 COALHOUSE ROUNDABOUT DIVERSION SCHEME
Sheet	1 of 1
Scale (B/A1)	1:100
Drawn By	M.ABOLHAJAR
Checked by	J.FINGLETON
Approved By	F.O'MAHONY
Date	17/01/20

Site:	ALLERDENE AGI
Title:	PLANNING DRAWING ELEVATIONS
Orig. Ref.:	
Drng No.:	952-06-DG-0056
Revision	0

DO NOT SCALE. IF IN DOUBT ASK. ALL DIMENSIONS IN MILLIMETRES UNLESS OTHERWISE STATED.

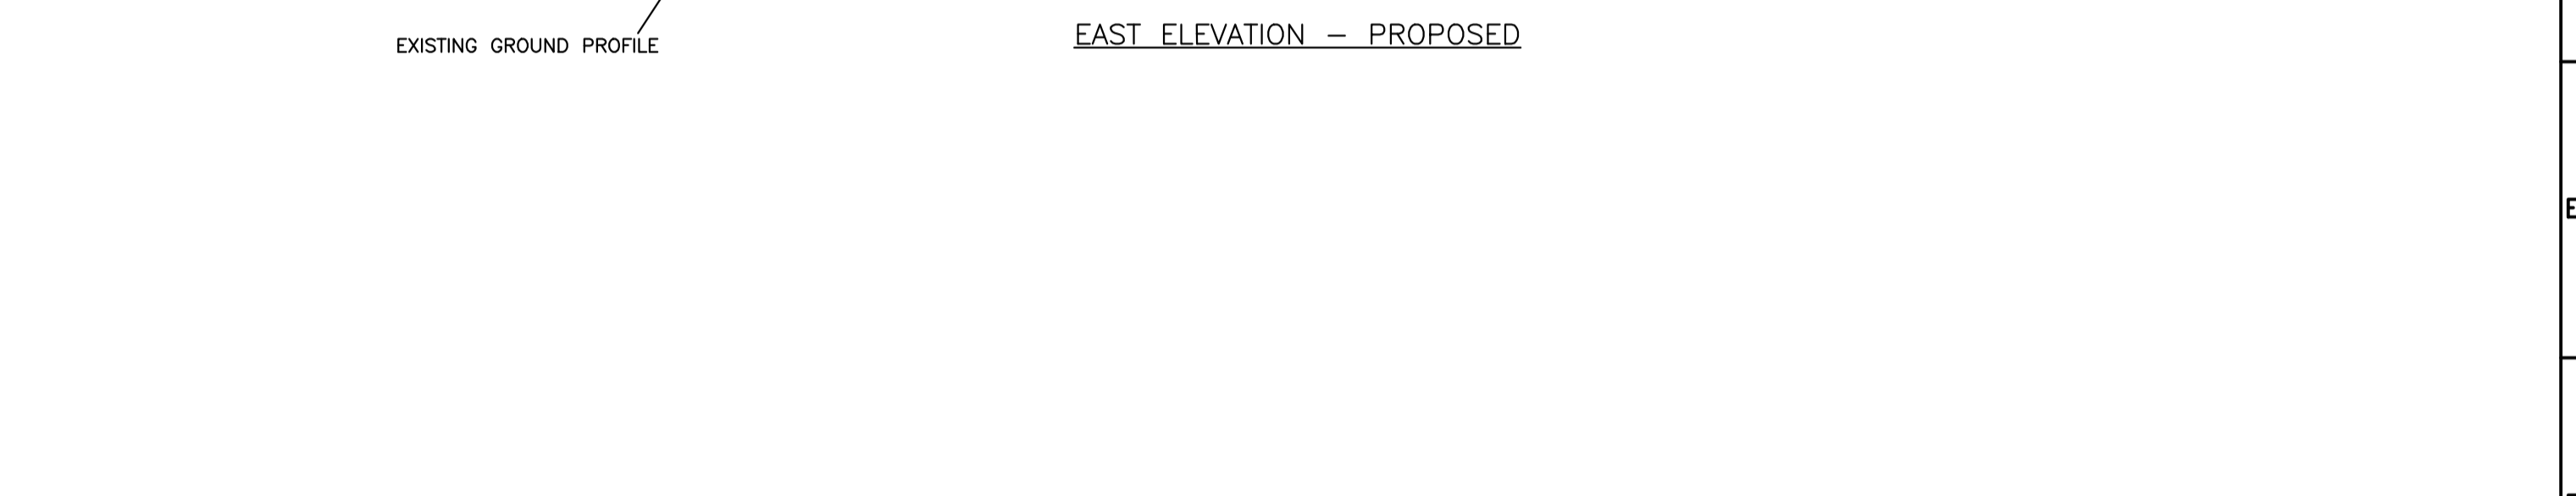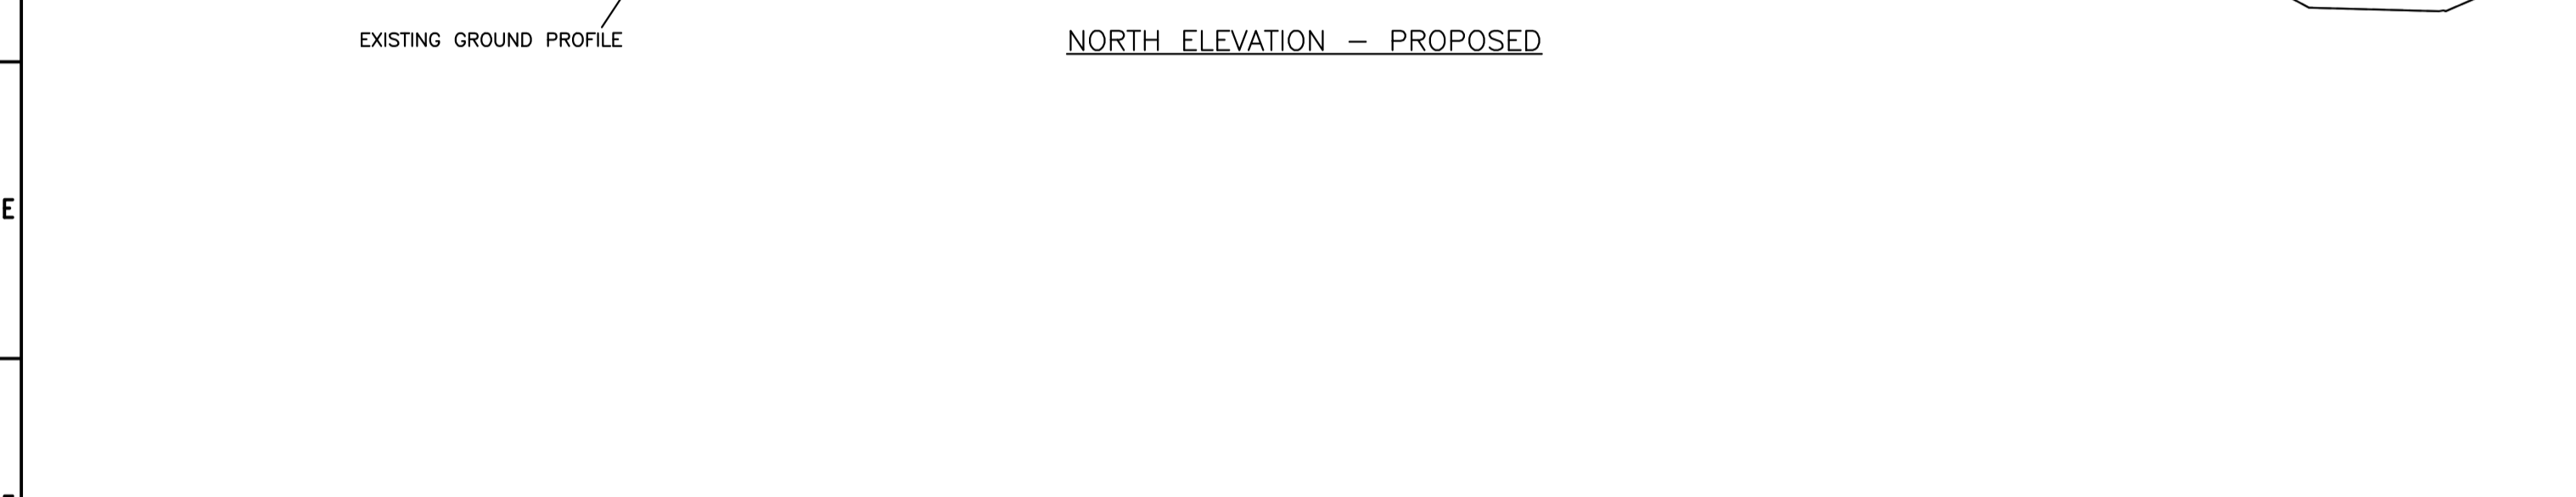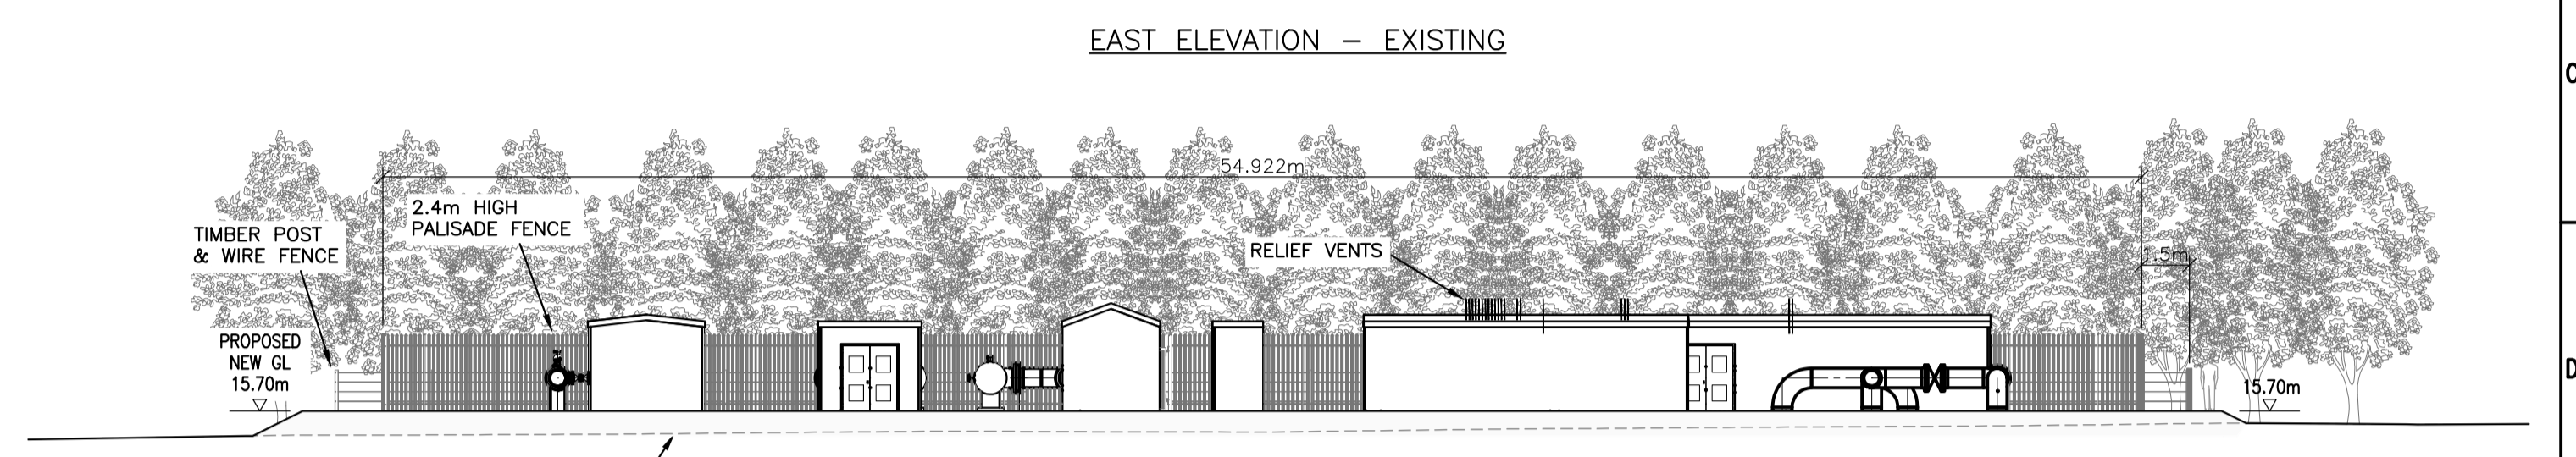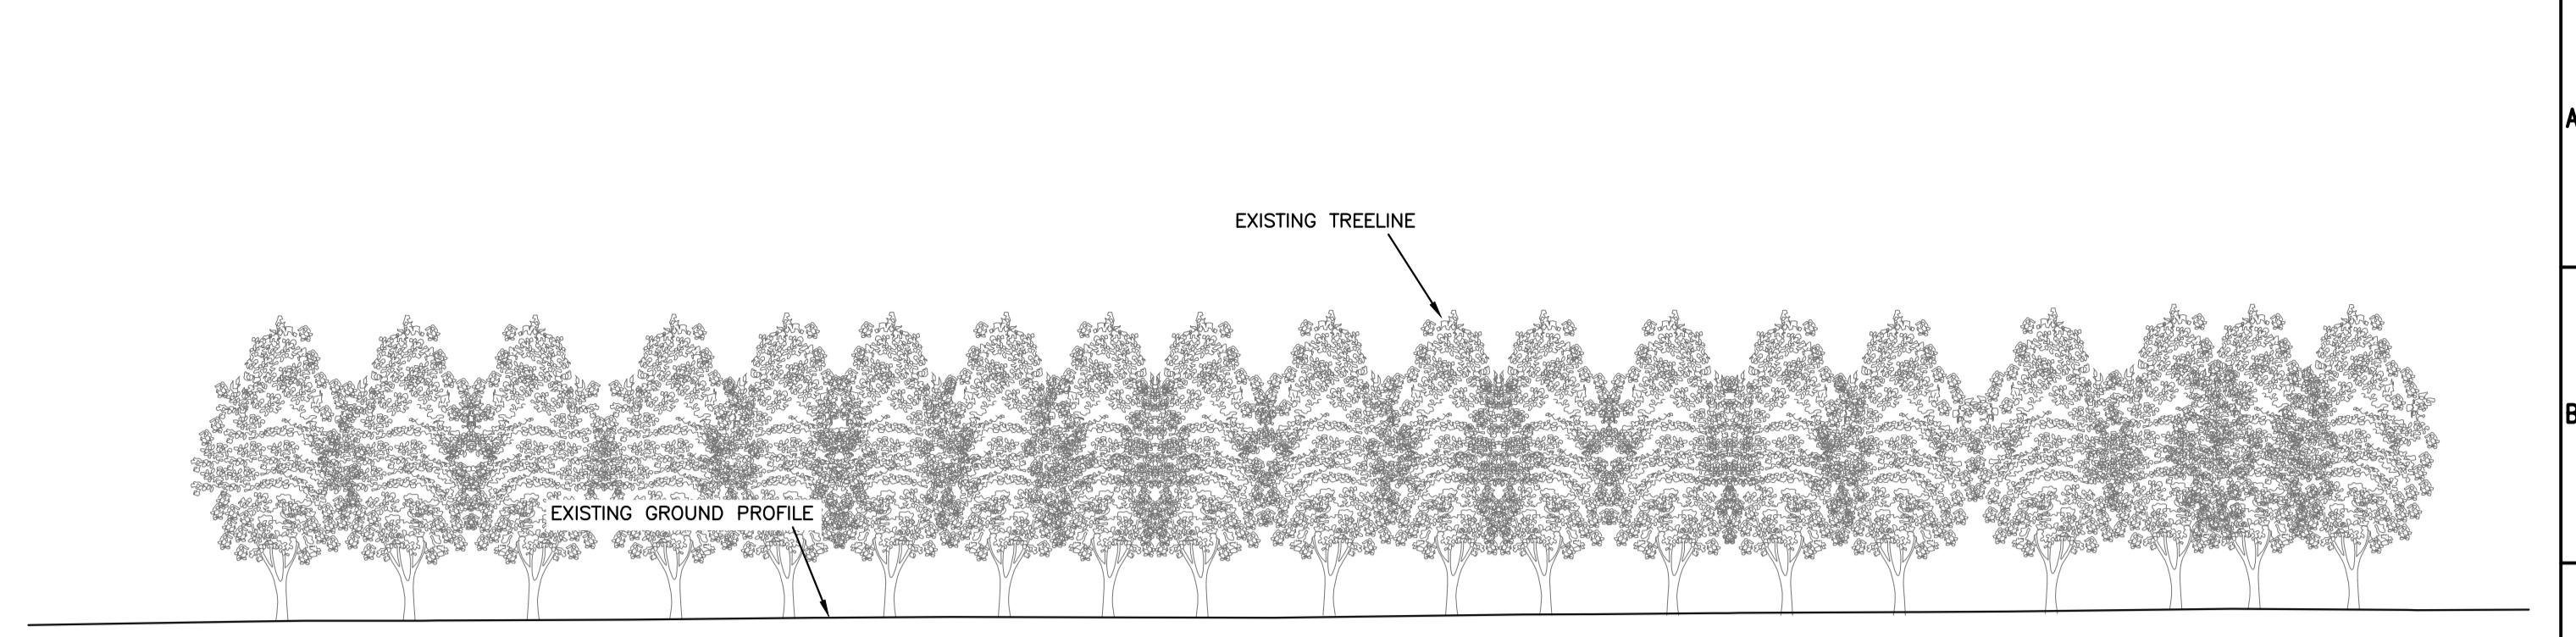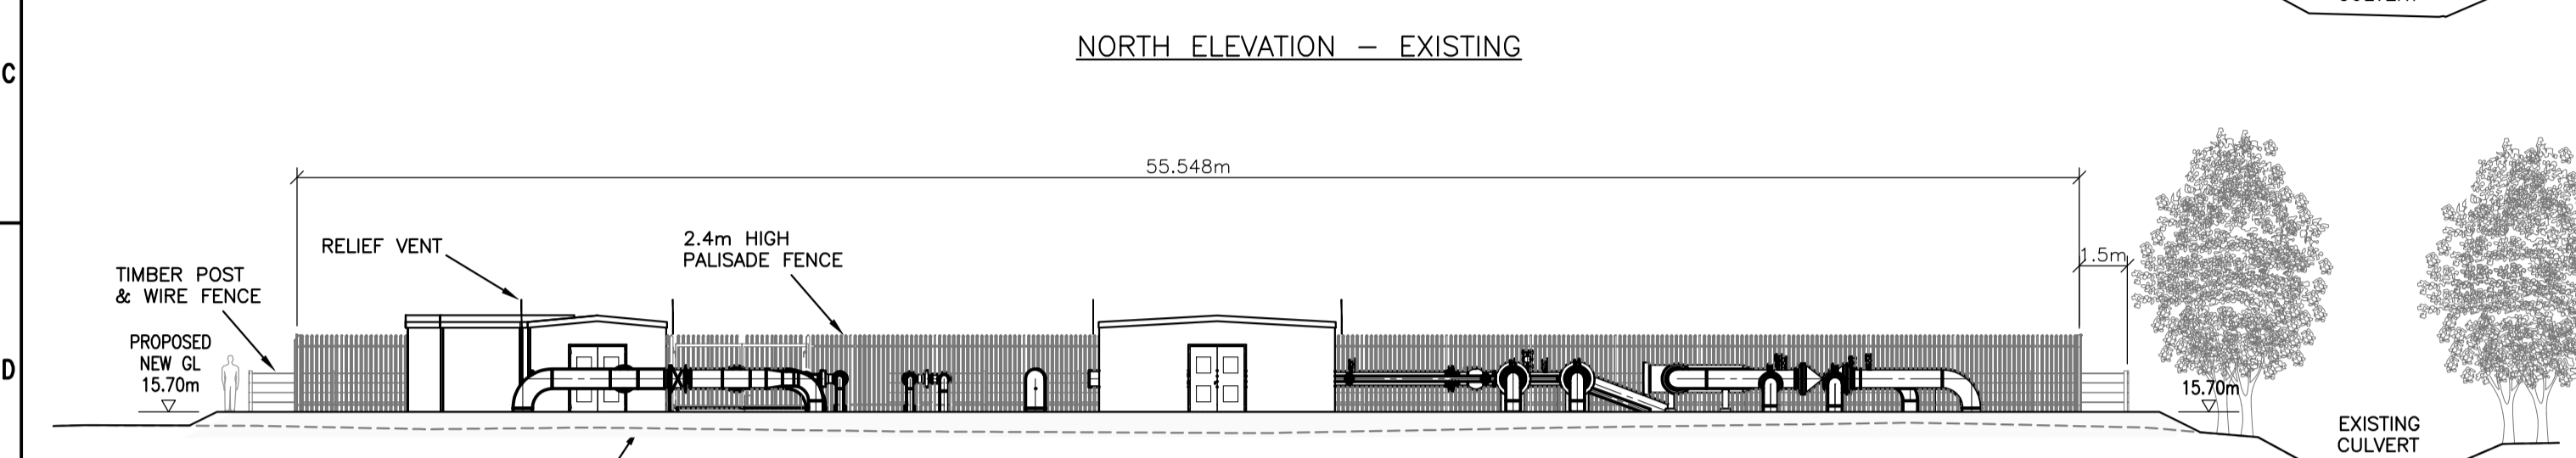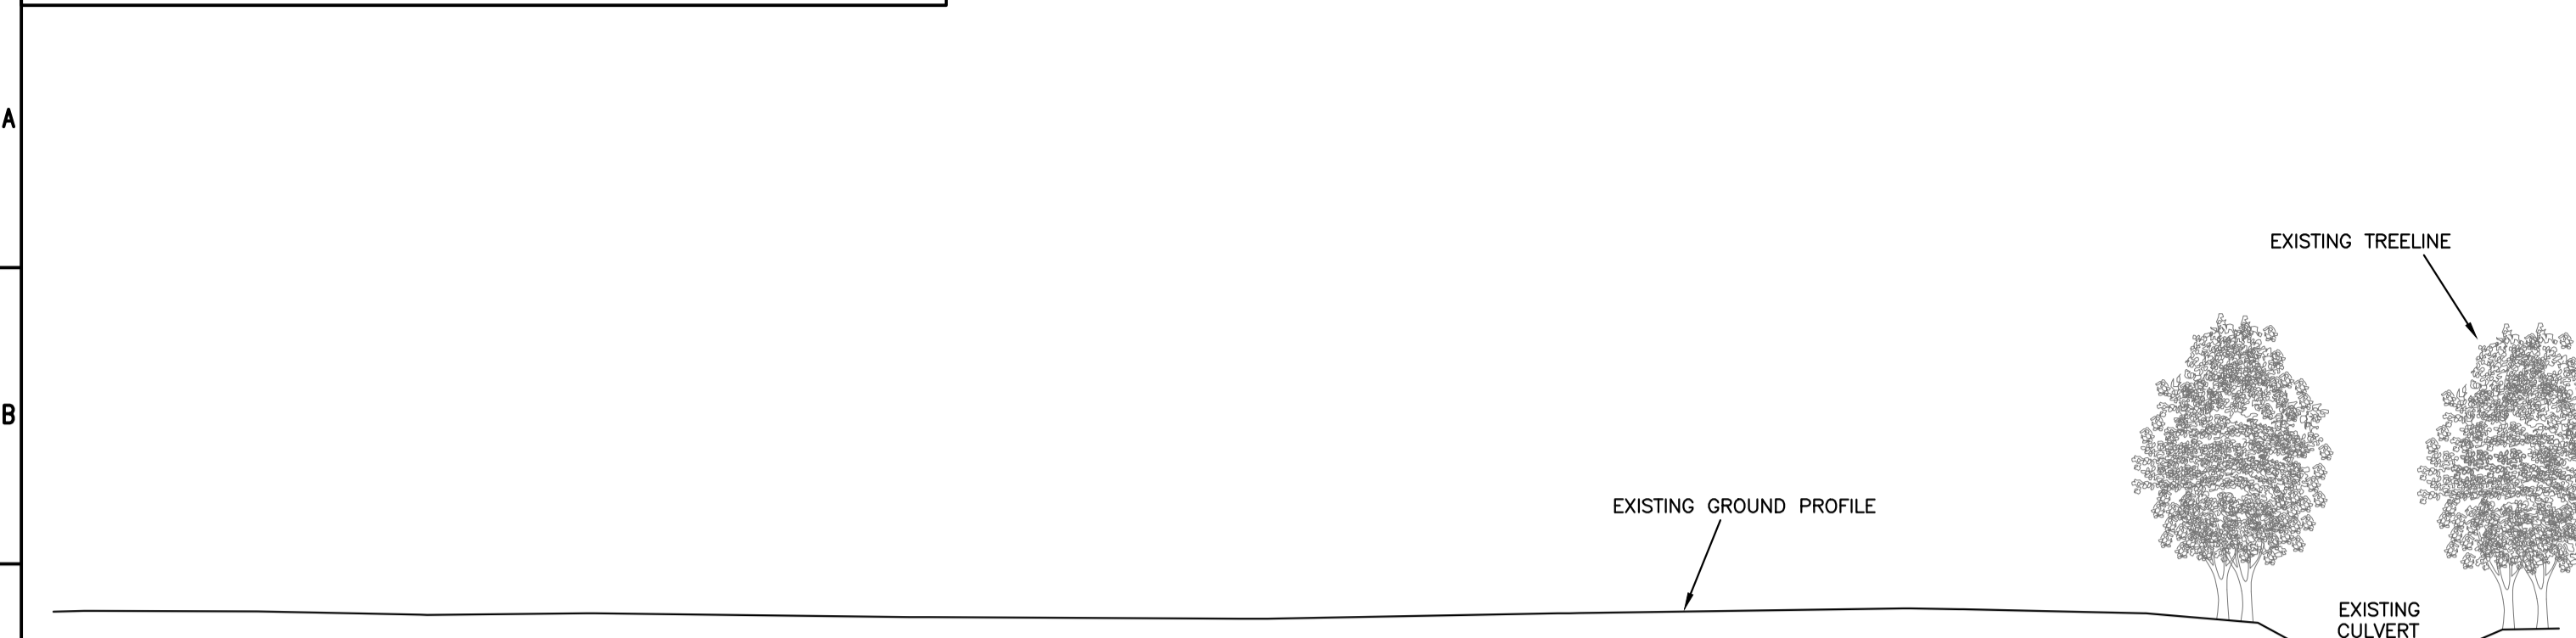

PLANNING

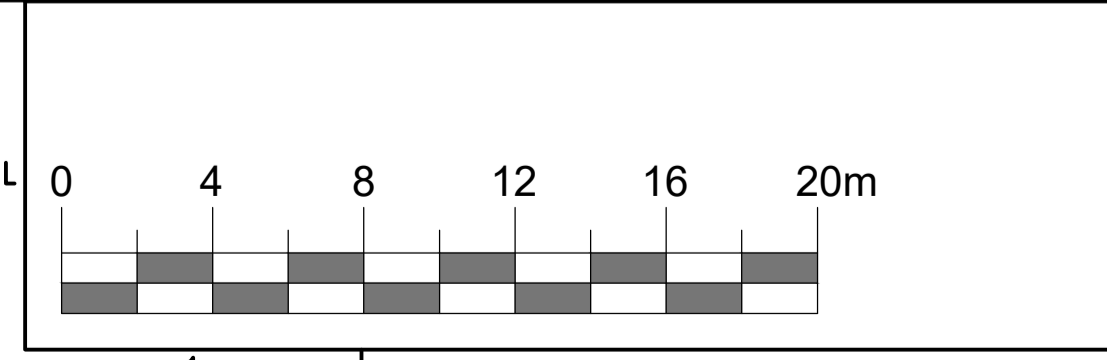


Rev	0	Description	ISSUED FOR PLANNING
Date	13/01/20		
Dm by	MAH		
Chk by	JF		
Apr by	FOM		

Thorpe Park  
Leeds  
LS15 8TU  
0113 397 5418


Project Title:		A1 COALHOUSE ROUNDABOUT DIVERSION SCHEME	
Sheet	Scale (@A1)	Date	
1 of 1	1:200		
Drawn By	M.ABOUHAJAR	13/01/20	
Checked by	J.FINGLETON	13/01/20	
Approved By	F.OMARONY	13/01/20	

Site:	LAMESLEY AGI
Title:	PLANNING DRAWING ELEVATIONS WITHOUT FENCE
Orig. Ref:	
Drg No:	952-06-DG-0057
Revision	0


DO NOT SCALE. IF IN DOUBT ASK. ALL DIMENSIONS IN MILLIMETRES UNLESS OTHERWISE STATED.

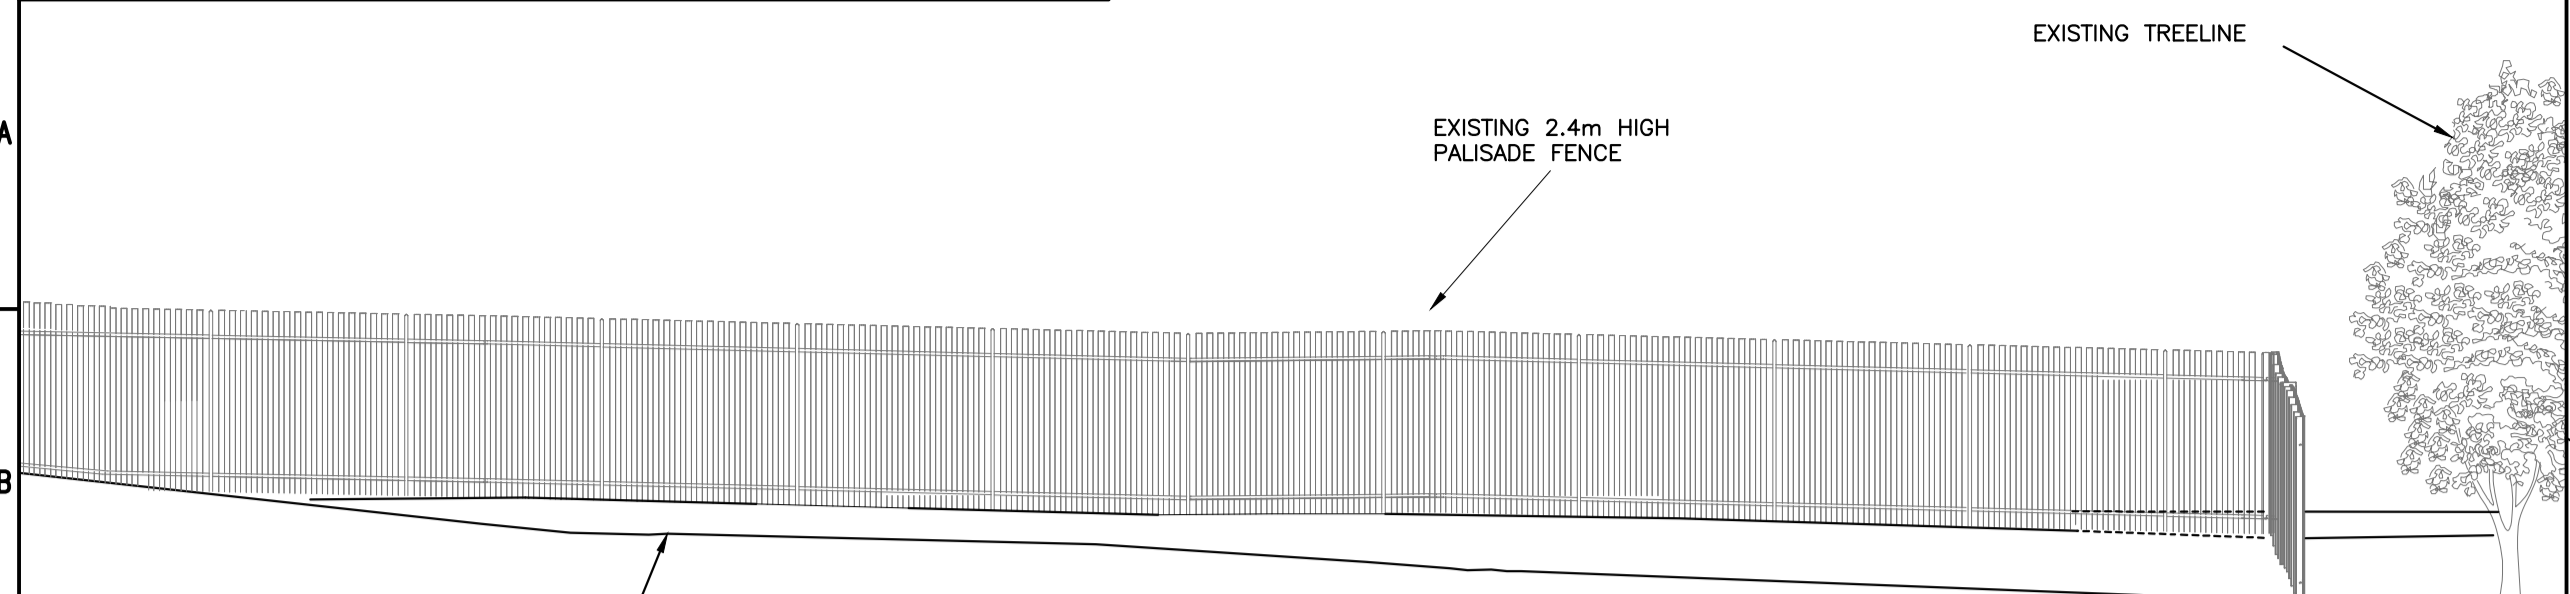


NORTH ELEVATION – EXISTING

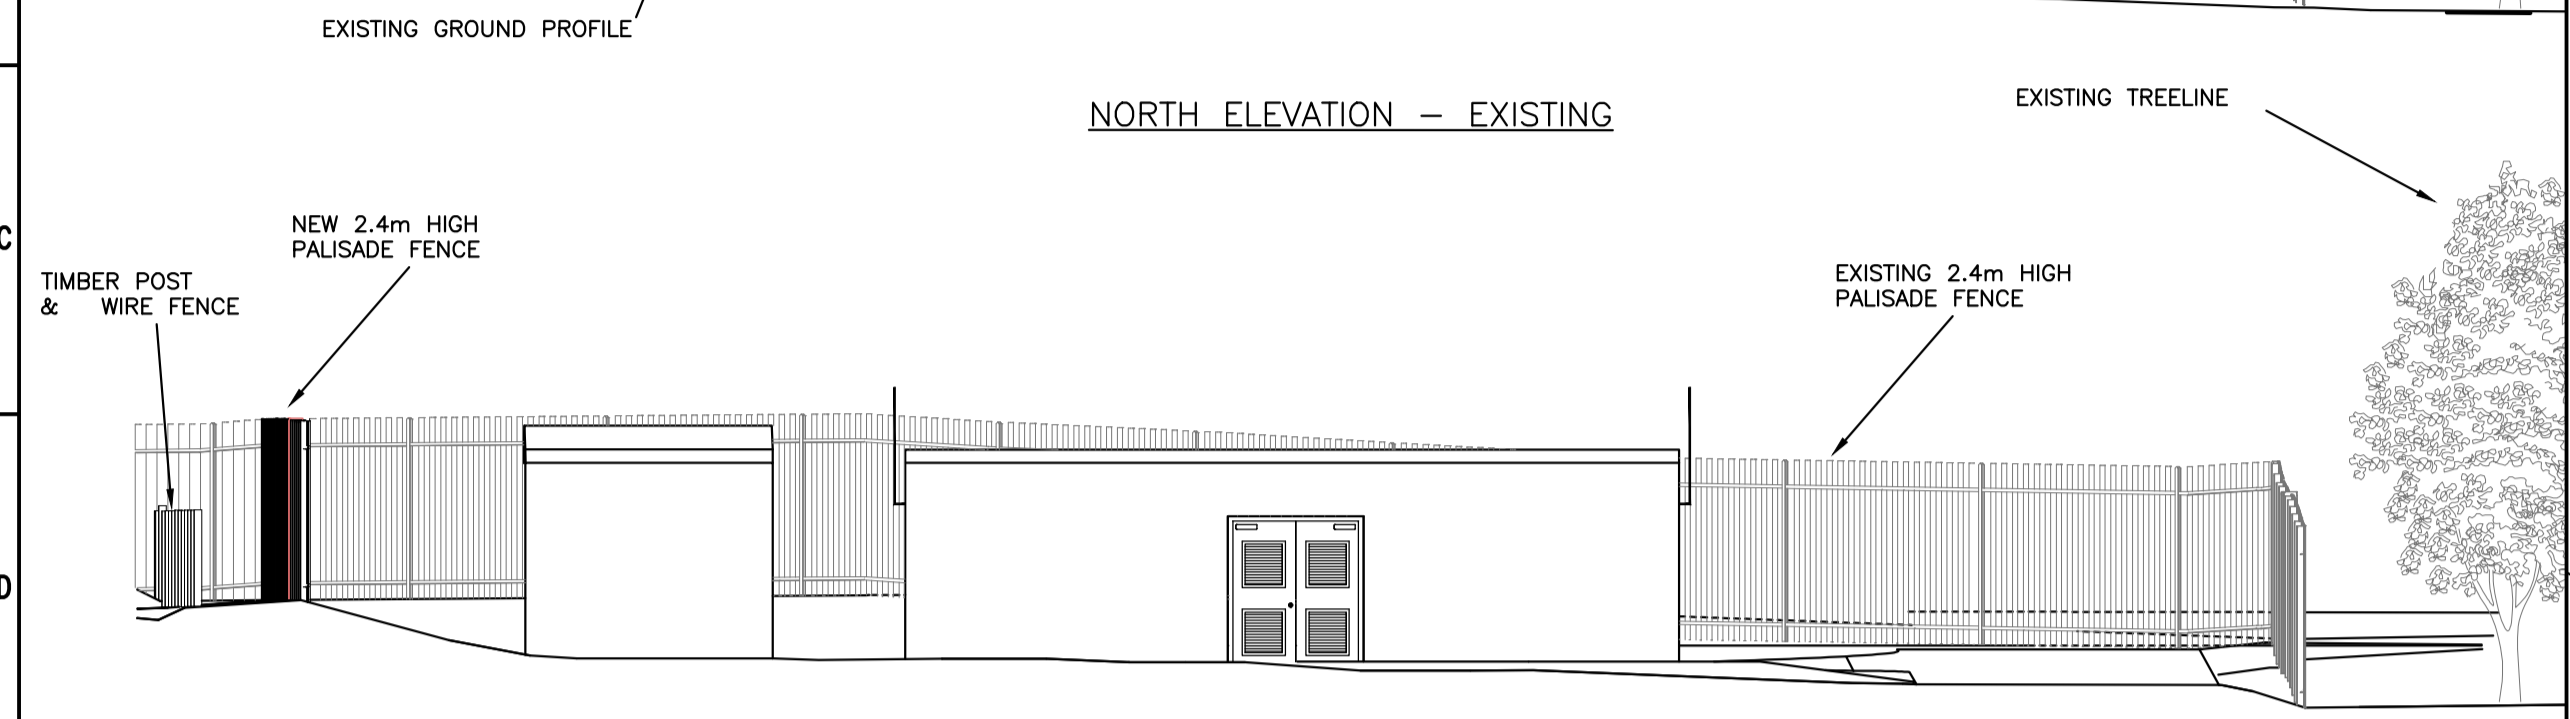


NORTH ELEVATION – PROPOSED

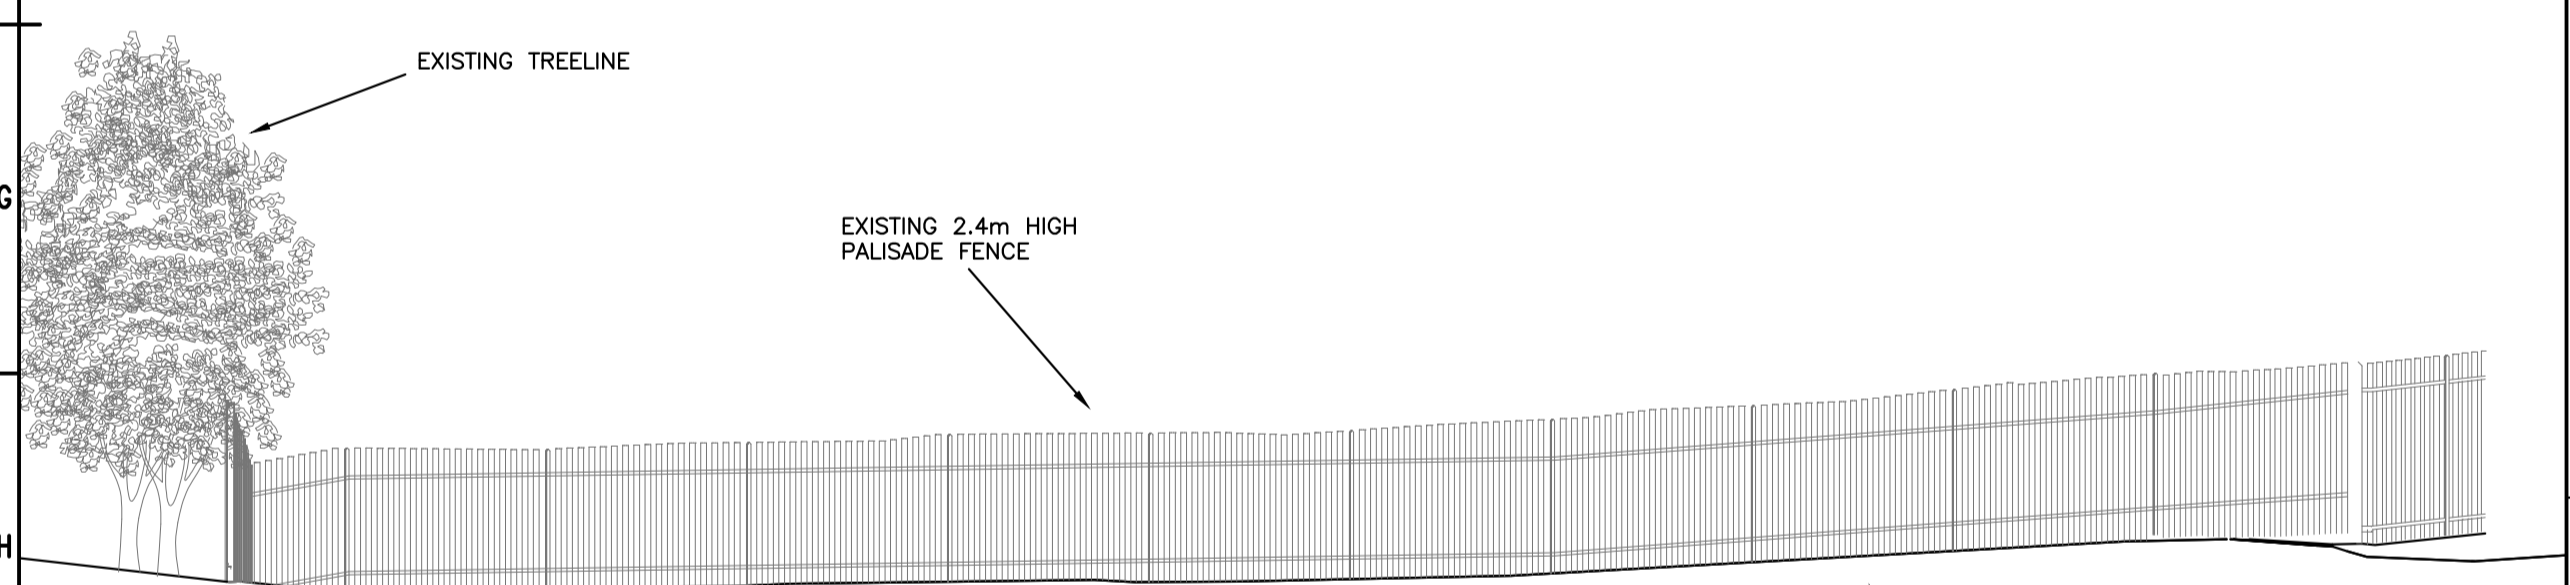


SOUTH ELEVATION – EXISTING

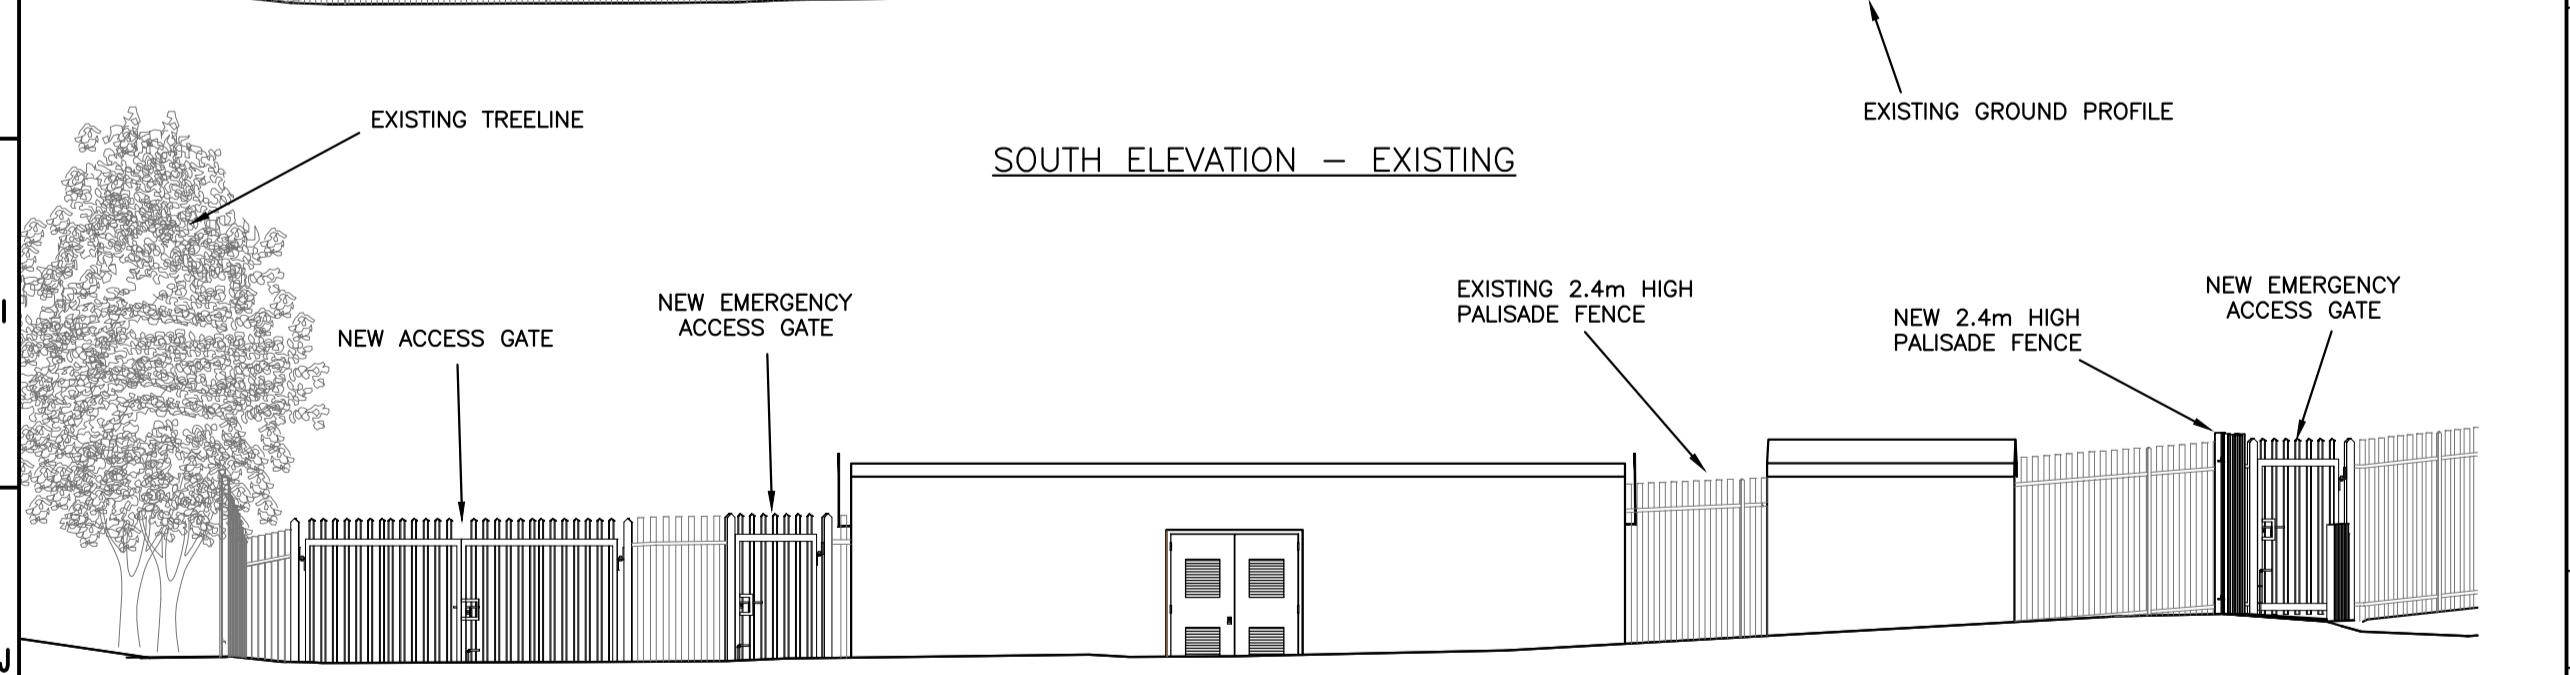


SOUTH ELEVATION – PROPOSED

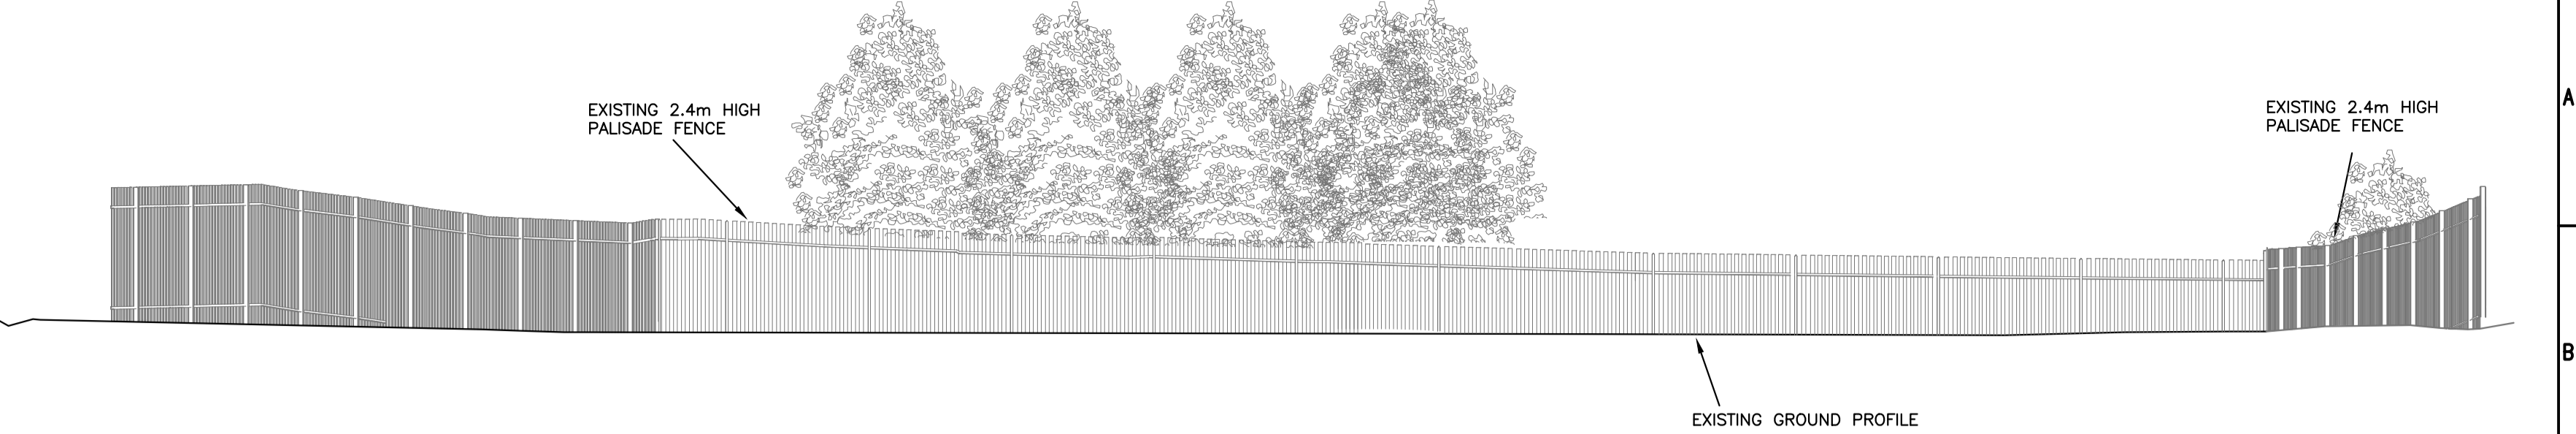


EAST ELEVATION – EXISTING

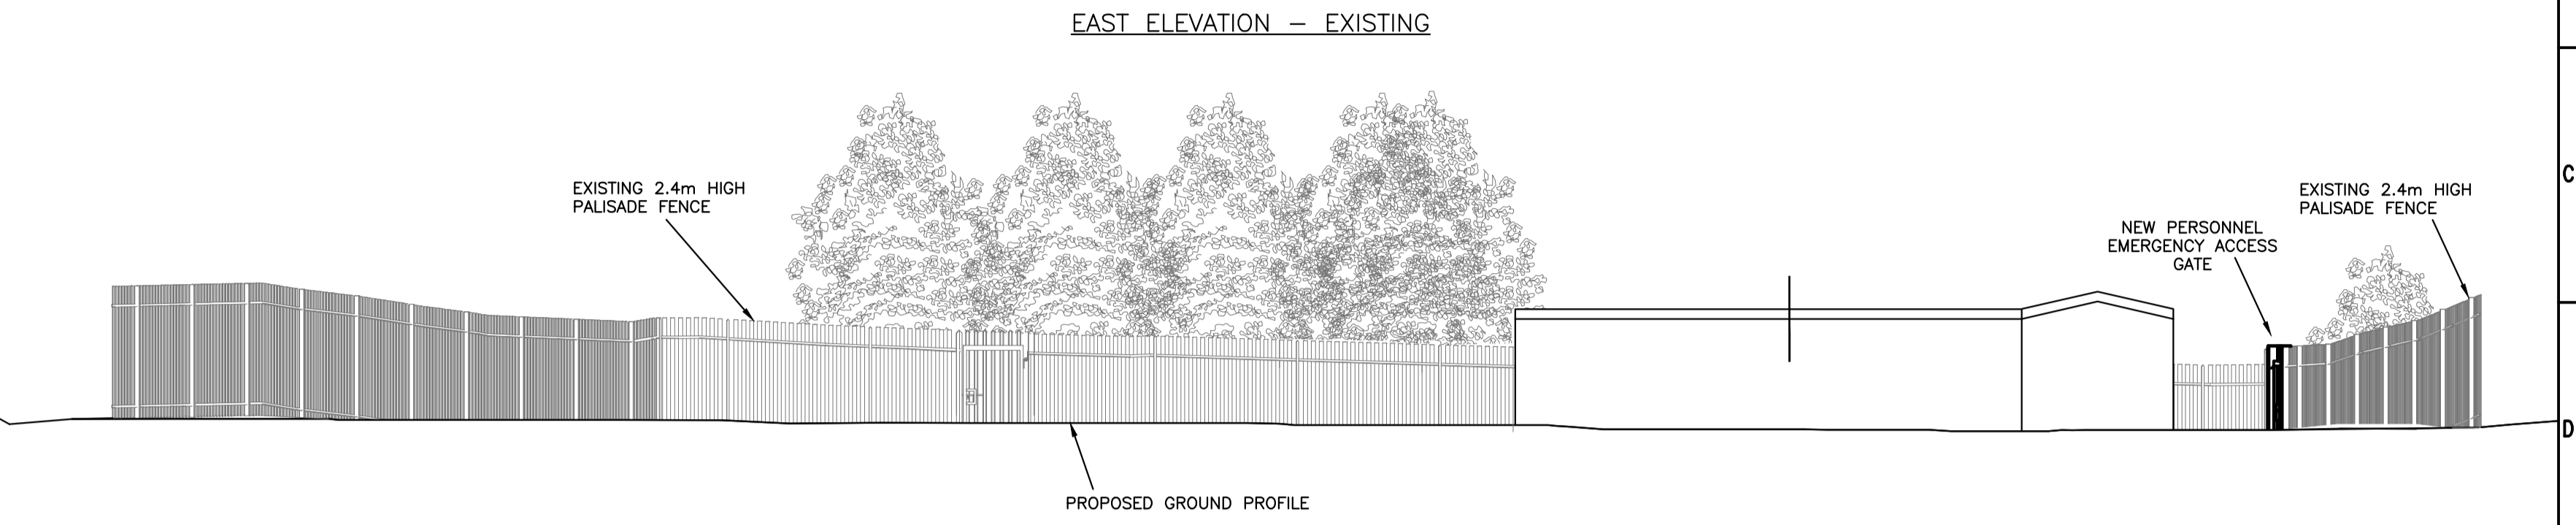

EAST ELEVATION – PROPOSED

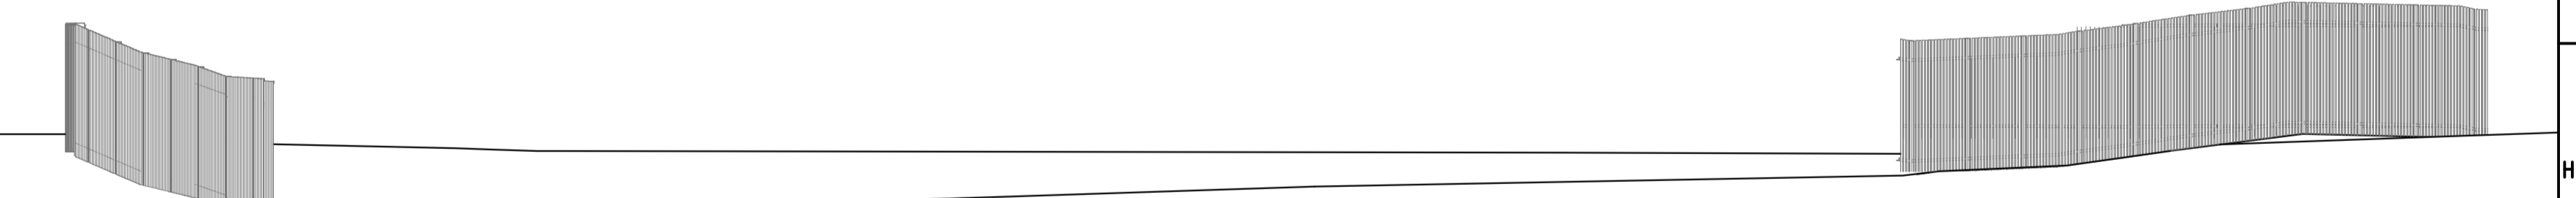


WEST ELEVATION – EXISTING

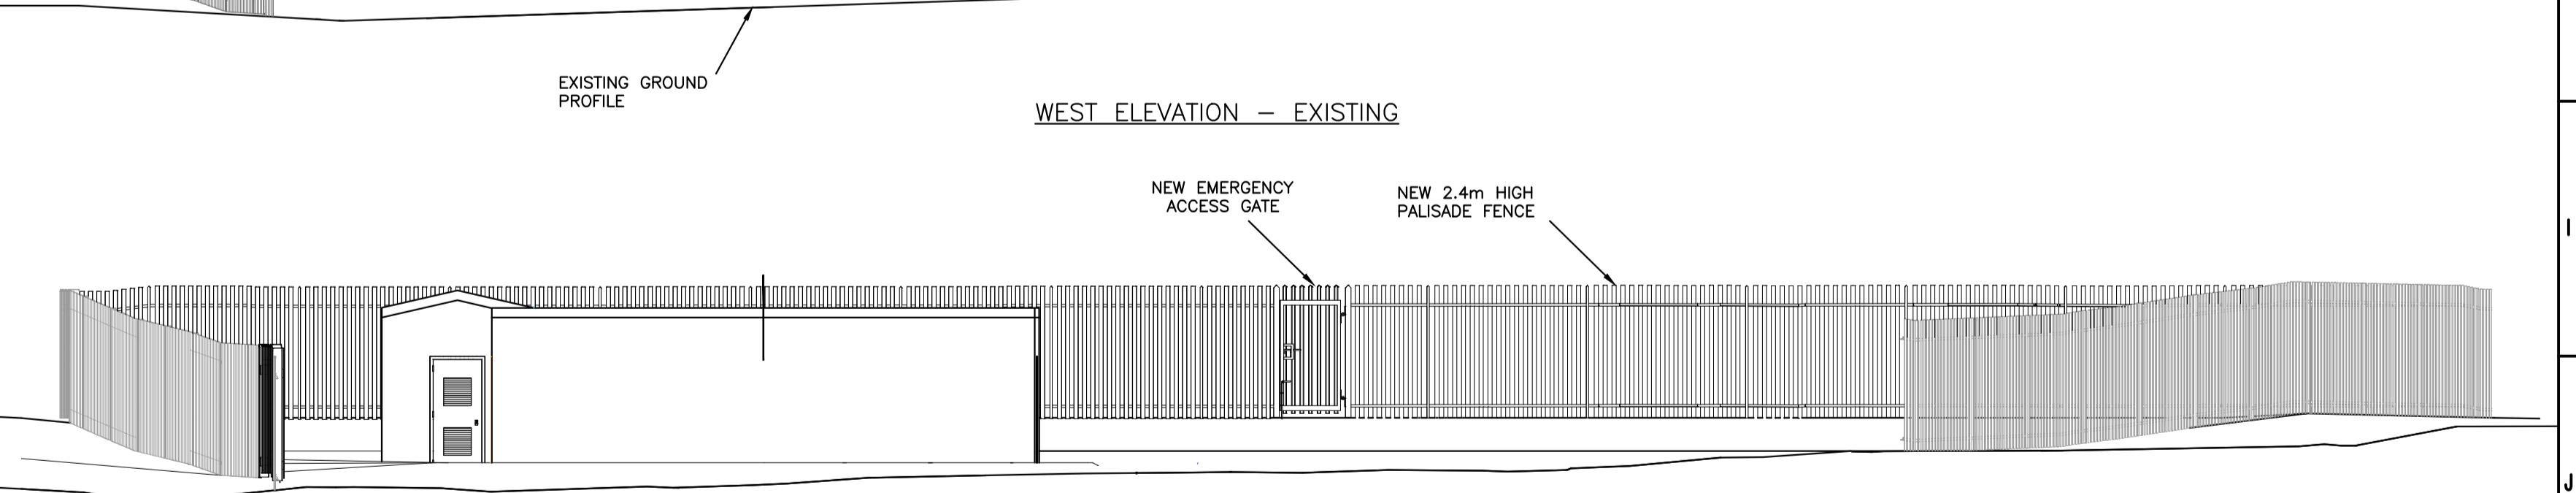

WEST ELEVATION – PROPOSED

**PLANNING**

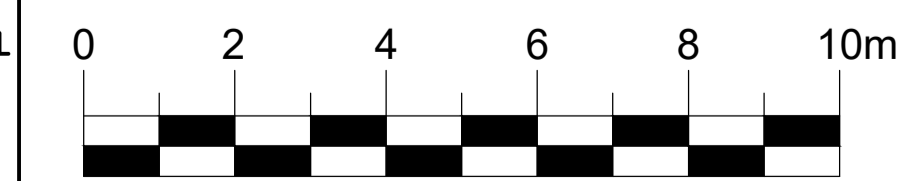

Rev	0	Description	ISSUED FOR PLANNING
Date	16/01/20		
Drn by	MAH		
Chk by	JF		
Apr by	FOM		

Thorpe Park  
Leeds  
LS15 8TU  
0113 397 5418

Project Title:		A1 COALHOUSE ROUNDABOUT DIVERSION SCHEME	
Sheet	1 of 1	Scale (B/A1)	1:100
Drawn By	M.ABOUHAJAR	Date	16/01/20
Checked by	J.FINGLETON	Date	16/01/20
Approved By	F.O'MAHONY	Date	16/01/20

Site:	ALLERDENE AGI
Title:	PLANNING DRAWING ELEVATIONS WITHOUT FENCE
Orig. Ref.:	
Dwg No.:	952-06-DG-0058
Revision	0









If you need help accessing this or any other Highways England information, please call **0300 470 4580** and we will help you.

---

© Crown copyright 2019.

You may re-use this information (not including logos) free of charge in any format or medium, under the terms of the Open Government Licence. To view this licence:

visit [www.nationalarchives.gov.uk/doc/open-government-licence/](http://www.nationalarchives.gov.uk/doc/open-government-licence/)

write to the Information Policy Team, The National Archives,

Kew, London TW9 4DU, or email

[psi@nationalarchives.gsi.gov.uk](mailto:psi@nationalarchives.gsi.gov.uk).

This document is also available on our website at [www.gov.uk/highways](http://www.gov.uk/highways)

If you have any enquiries about this document [A1BirtleytoCoalhouse@highwaysengland.co.uk](mailto:A1BirtleytoCoalhouse@highwaysengland.co.uk) or call 0300 470 4580\*.

\*Calls to 03 numbers cost no more than a national rate call to an 01 or 02 number and must count towards any inclusive minutes in the same way as 01 and 02 calls.

These rules apply to calls from any type of line including mobile, BT, other fixed line or payphone. Calls may be recorded or monitored.

Registered office Bridge House, 1 Walnut Tree Close, Guildford GU1 4LZ  
Highways England Company Limited registered in England and Wales number 09346363