


PLAN
SCALE 1:1250

KEY

- Topo Survey
- Proposed indicative shrub edge / tree planting
- Proposed indicative landscape
- Proposed access road
- Planning Application Boundary

NOTES

1. Drawing to be printed in colour.
2. Do not to scale from this drawing.
3. For car park detailed layout refer to architectural plan.
4. For kiosk detailed layout refer to architectural plan.
5. For building cluster detailed layout refer to architectural plan.
6. For drainage details refer to drainage plan.
7. For landscape and surfacing proposal refer to detailed plans.

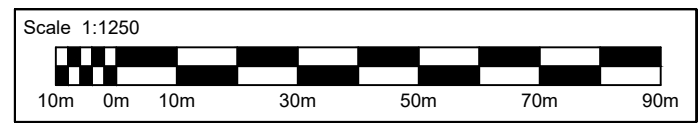

Rev	Rev. Date	Purpose of revision	Orig	Check'd	Rev'd	Appr'd
R01	Mar 2023		GC	BB		BB

© Copyright 2023 Jacobs U.K. Limited. The concepts and information contained in this document are the property of Jacobs. Use or copying of this document in whole or in part without the written permission of Jacobs constitutes an infringement of copyright. Limitation: This drawing has been prepared on behalf of and for the exclusive use of Jacobs' Client, and is subject to, and issued in accordance with, the provisions of the contract between Jacobs and the Client. Jacobs accepts no liability or responsibility whatsoever for, or in respect of, any use of, or reliance upon, this drawing by any third party.



Client
FORESTRY ENGLAND

Project
**HOLE FARM
COMMUNITY WOODLAND**

Drawing title
**Highways Works
Masterplan**

Drawing status
Fit for information

Scale
@ A1

Jacobs No.
J*****

Client No.
R01

Drawing number
Hole-Farm_Highways.004

Suitability
S2

DO NOT SCALE