


3 PROPOSED NORTH ELEVATION

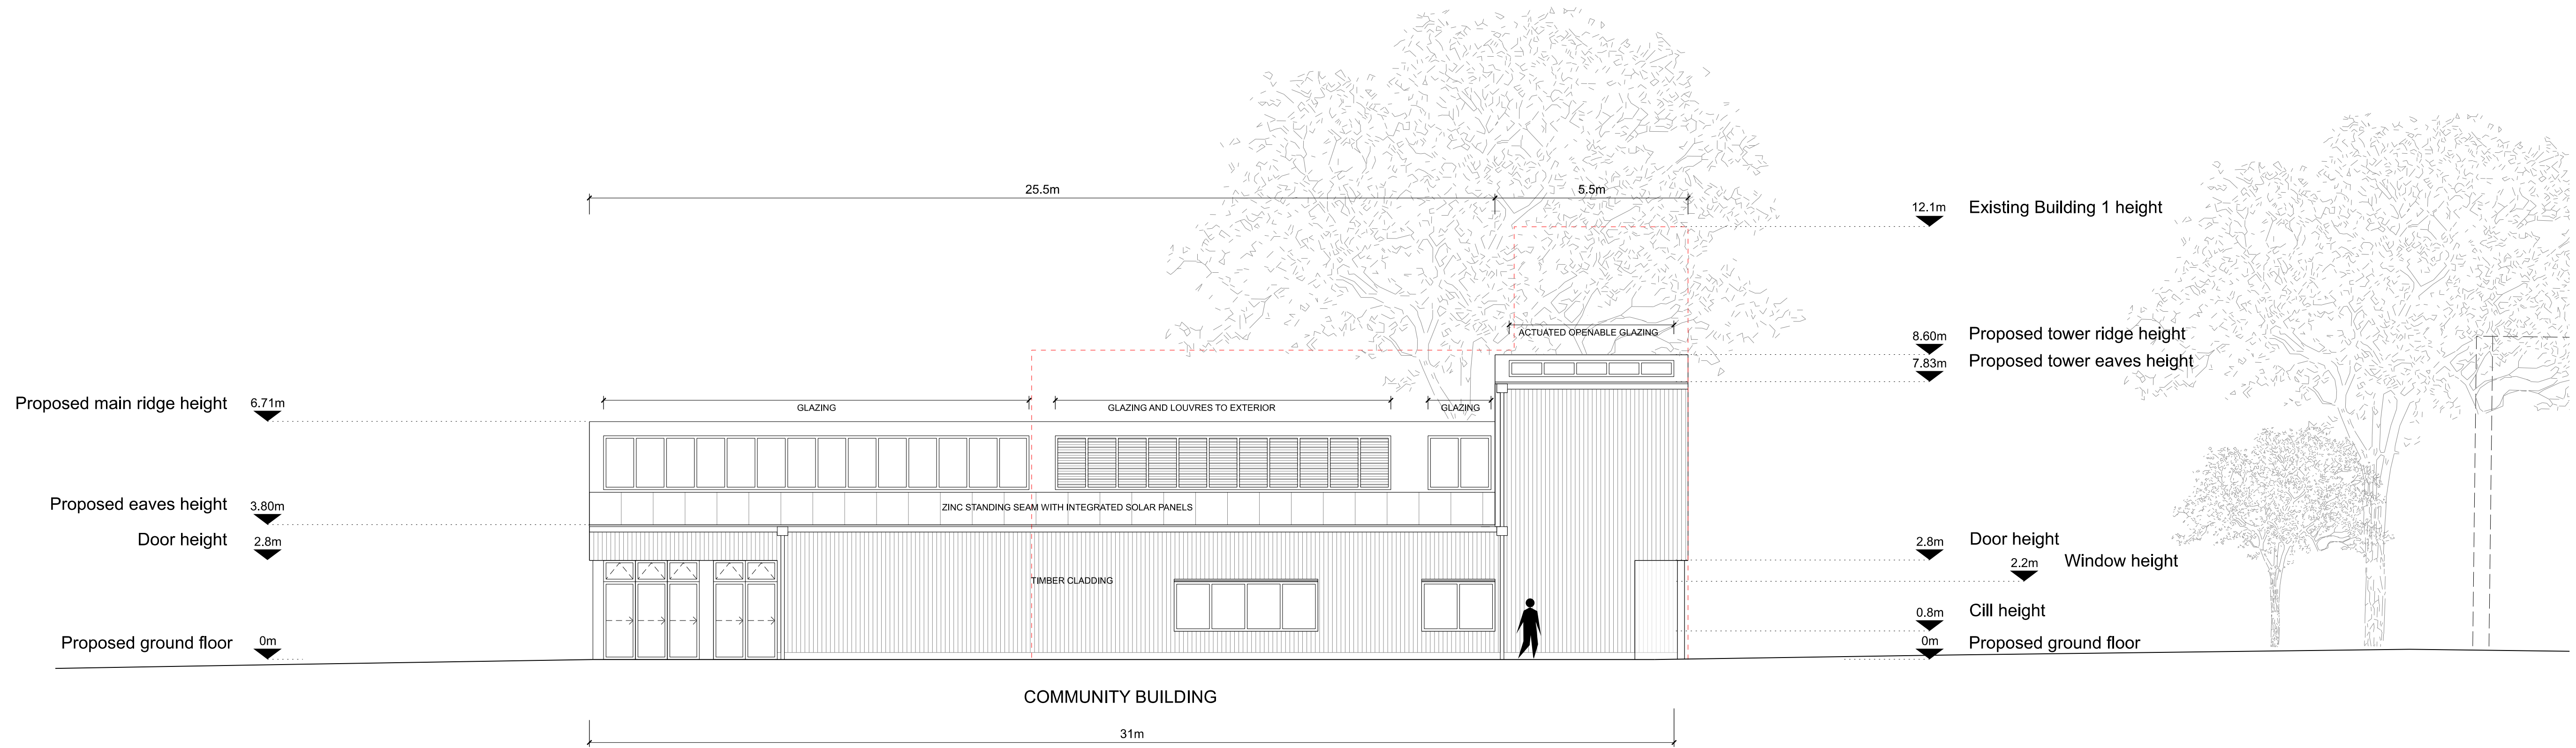


4 PROPOSED SOUTH ELEVATION

GENERAL NOTES

- ALL DIMENSIONS ARE IN MILLIMETRES UNLESS OTHERWISE STATED. LEVELS ARE SHOWN IN METERS ABOVE DATUM LEVEL. ANY DISCREPANCIES SHALL BE REPORTED TO FEREDAY POLLARD.
- THIS DRAWING MAY INCORPORATE SURVEY INFORMATION SUPPLIED TO FEREDAY POLLARD BY OTHERS. RESPONSIBILITY FOR THE ACCURACY OF THIS INFORMATION REMAINS WITH THE ORIGINATOR.
- THIS DRAWING SHOULD BE READ IN CONJUNCTION WITH ALL OTHER RELEVANT PROJECT INFORMATION.
- THE PRINCIPAL DESIGNER / FEREDAY POLLARD SHALL BE NOTIFIED OF ANY ADDITIONAL RISK(S) THAT HAVE NOT BEEN IDENTIFIED IN PROJECT INFORMATION.
- DO NOT SCALE OFF THIS DRAWING. REQUEST DIMENSIONS IF NOT SHOWN.
- THIS DRAWING IS ONLY FOR THE USE OF PARTIES TO WHICH IT HAS BEEN ISSUED BY FEREDAY POLLARD AND ONLY IN RELATION TO THE PROJECT AND THE PURPOSE FOR WHICH IT HAS BEEN ISSUED.

KEY

--- Existing building outline

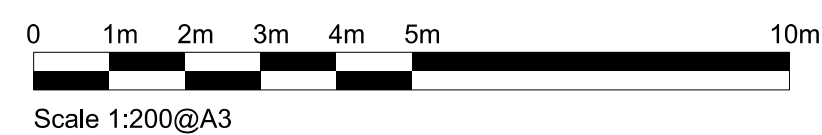

Client
FORESTRY ENGLAND

fereday pollard
architecture | landscape | design
30 King's Bench Street, London, SE1 0QX. T +44 (0)20 7253 0303
w : www.fereday-pollard.co.uk e : admin@fereday-pollard.co.uk
© Fereday Pollard Architects Ltd 2019

Project Title
HOLE FARM

Drawing Title
PROPOSED COMMUNITY BUILDING
NORTH AND SOUTH ELEVATIONS

Scale
1:100@A1/1:200@A3

Date Created

Drawn By
EB

Checked By
GH

Approved By
JB

Alternative Reference

Status
FOR PLANNING

Suitability Code

DrawingNumber
375-FP-01-ZZ-DRG-A-000071

Revision
P07

Rev	Date	Description	Drawn	Chkd	App
P07	09/05/23	FOR PLANNING	VS	GH	JB
P06	13/04/23	FOR APPROVAL	VS	GH	JB
P05	31/03/23	FOR APPROVAL	VS	GH	JB
P04	23/03/23	FOR INFORMATION	VS	GH	JB
P03	15/03/23	IDR FOR COMMENT	VS	GH	JB
P02	06/03/23	CLERESTORY AND ROOF UPDATES	VS	GH	JB
P01	03/02/23	PLANNING DRAFT FOR COMMENT	EB	GH	JB