

A12 Chelmsford to A120 widening scheme

TR010060

DEVELOPMENT CONSENT ORDER
CHANGE APPLICATION

Map Book 1: Junction 19 Slip Road Part 1 of 1

Infrastructure Planning (Examination Procedure)
Regulations 2010

A12 Chelmsford to A120 widening scheme guide to map book

The six map books prepared for this Change Application contain selected plans of the proposed scheme under the following headings:

- Map Book 1: Junction 19 Slip Road
- Map Book 2: Anglian Water Pumping Station (Bury Lane, Hatfield Peverel)
- Map Book 3: Replacement Land, Witham
- Map Book 4: B1023 Flood Mitigation and Drainage
- Map Book 5: B1023 Roundabout
- Map Book 6: Junction 25

These selected plans show detail of the changes we are applying to make. If the change is accepted, all affected plans will be updated.

Please read these plans in conjunction with the documents submitted with the Change Application, which provides further information on the Change Application.


Each map book prepared for the Change Application shows selected plans that have been updated to capture the proposed changes in that area. For example, Map Book 1 shows the changes around the junction 19 slip road and Map Book 6 shows the changes around junction 25.

Map Book 1: Junction 19 Slip Road

The accepted Application included a proposed northbound slip road for traffic from the Beaulieu Park distributor road to join the A12 via the existing A130. The new design has the northbound slip road for traffic from the Beaulieu Park distributor road joining the A12 itself via its own slip road.

A list of plans that have been updated to show the detail of this change is shown in the Schedule of Plans.

Drawing Number	Drawing Title	Revision					
PART 1							
HE551497-JAC-LDC-SCHW- DR-C-0010	General Arrangement Plans Key Plan	P02					
HE551497-JAC-LDC-SCHW- DR-C-0020	General Arrangement Plans Legend	P02					
HE551497-JAC-LDC-SCHW- DR-C-0022	General Arrangement Plans Ch. 10600 to Ch. 12100 Sheet 2 of 21	P03					
HE551497-JAC-LDC-SCHW- DR-C-0922	DCO Works Plans Legend	P03					
HE551497-JAC-LDC-SCHW- DR-C-0902	DCO Works Plans - Permanent Works Sheet 2 of 21	P04					
HE551497-JAC-LDC-SCHW- DR-C-1932	DCO Works Plans - Utility Diversions Sheet 2 of 21	P03					
HE551497-ARD-LDC-SCHW- DR-X-0302	Land Plans Sheet 2 of 21	P03					
HE551497-JAC-LDC-SCHW- DR-C-0102	Traffic Regulation Measures Speed Limits Sheet 2 of 21	P03					
HE551497-JAC-LDC-SCHW- DR-C-0202	Traffic Regulation Measures Movement Restrictions Sheet 2 of 21	P03					
HE551497-JAC-LDC-SCHW- DR-C-0602	Classification of Roads Plans Sheet 2 of 21	P03					
HE551497-JAC-LDC-SCHW- DR-C-0502	Streets, Rights of Way and Access Plans Sheet 2 of 21	P06					
HE551497-JAC-LDC-SCHW- DR-C-0702	De-Trunking and Stopping Up Plans Sheet 2 of 21	P02					
HE551497-JAC-LDC-S1_J19- DR-C-0103	Engineering Sections (Plan and Profiles) Junction 19 Sheet 3 of 5	P03					
HE551497-JAC-LDC-SCHW- DR-D-0802	Drainage and Surface Water Plans Sheet 2 of 21	P03					
HE551497-JAC-LDC-SCHW- DR-L-0102	Retained and Removed Vegetation Plans Ch. 10600 to Ch. 12100 Sheet 2 of 21	P03					
HE551497-JAC-LDC-SCHW- DR-L-0202	Environmental Statement Environmental Masterplan Ch. 10600 to Ch. 12100 Sheet 2 of 21	P03					

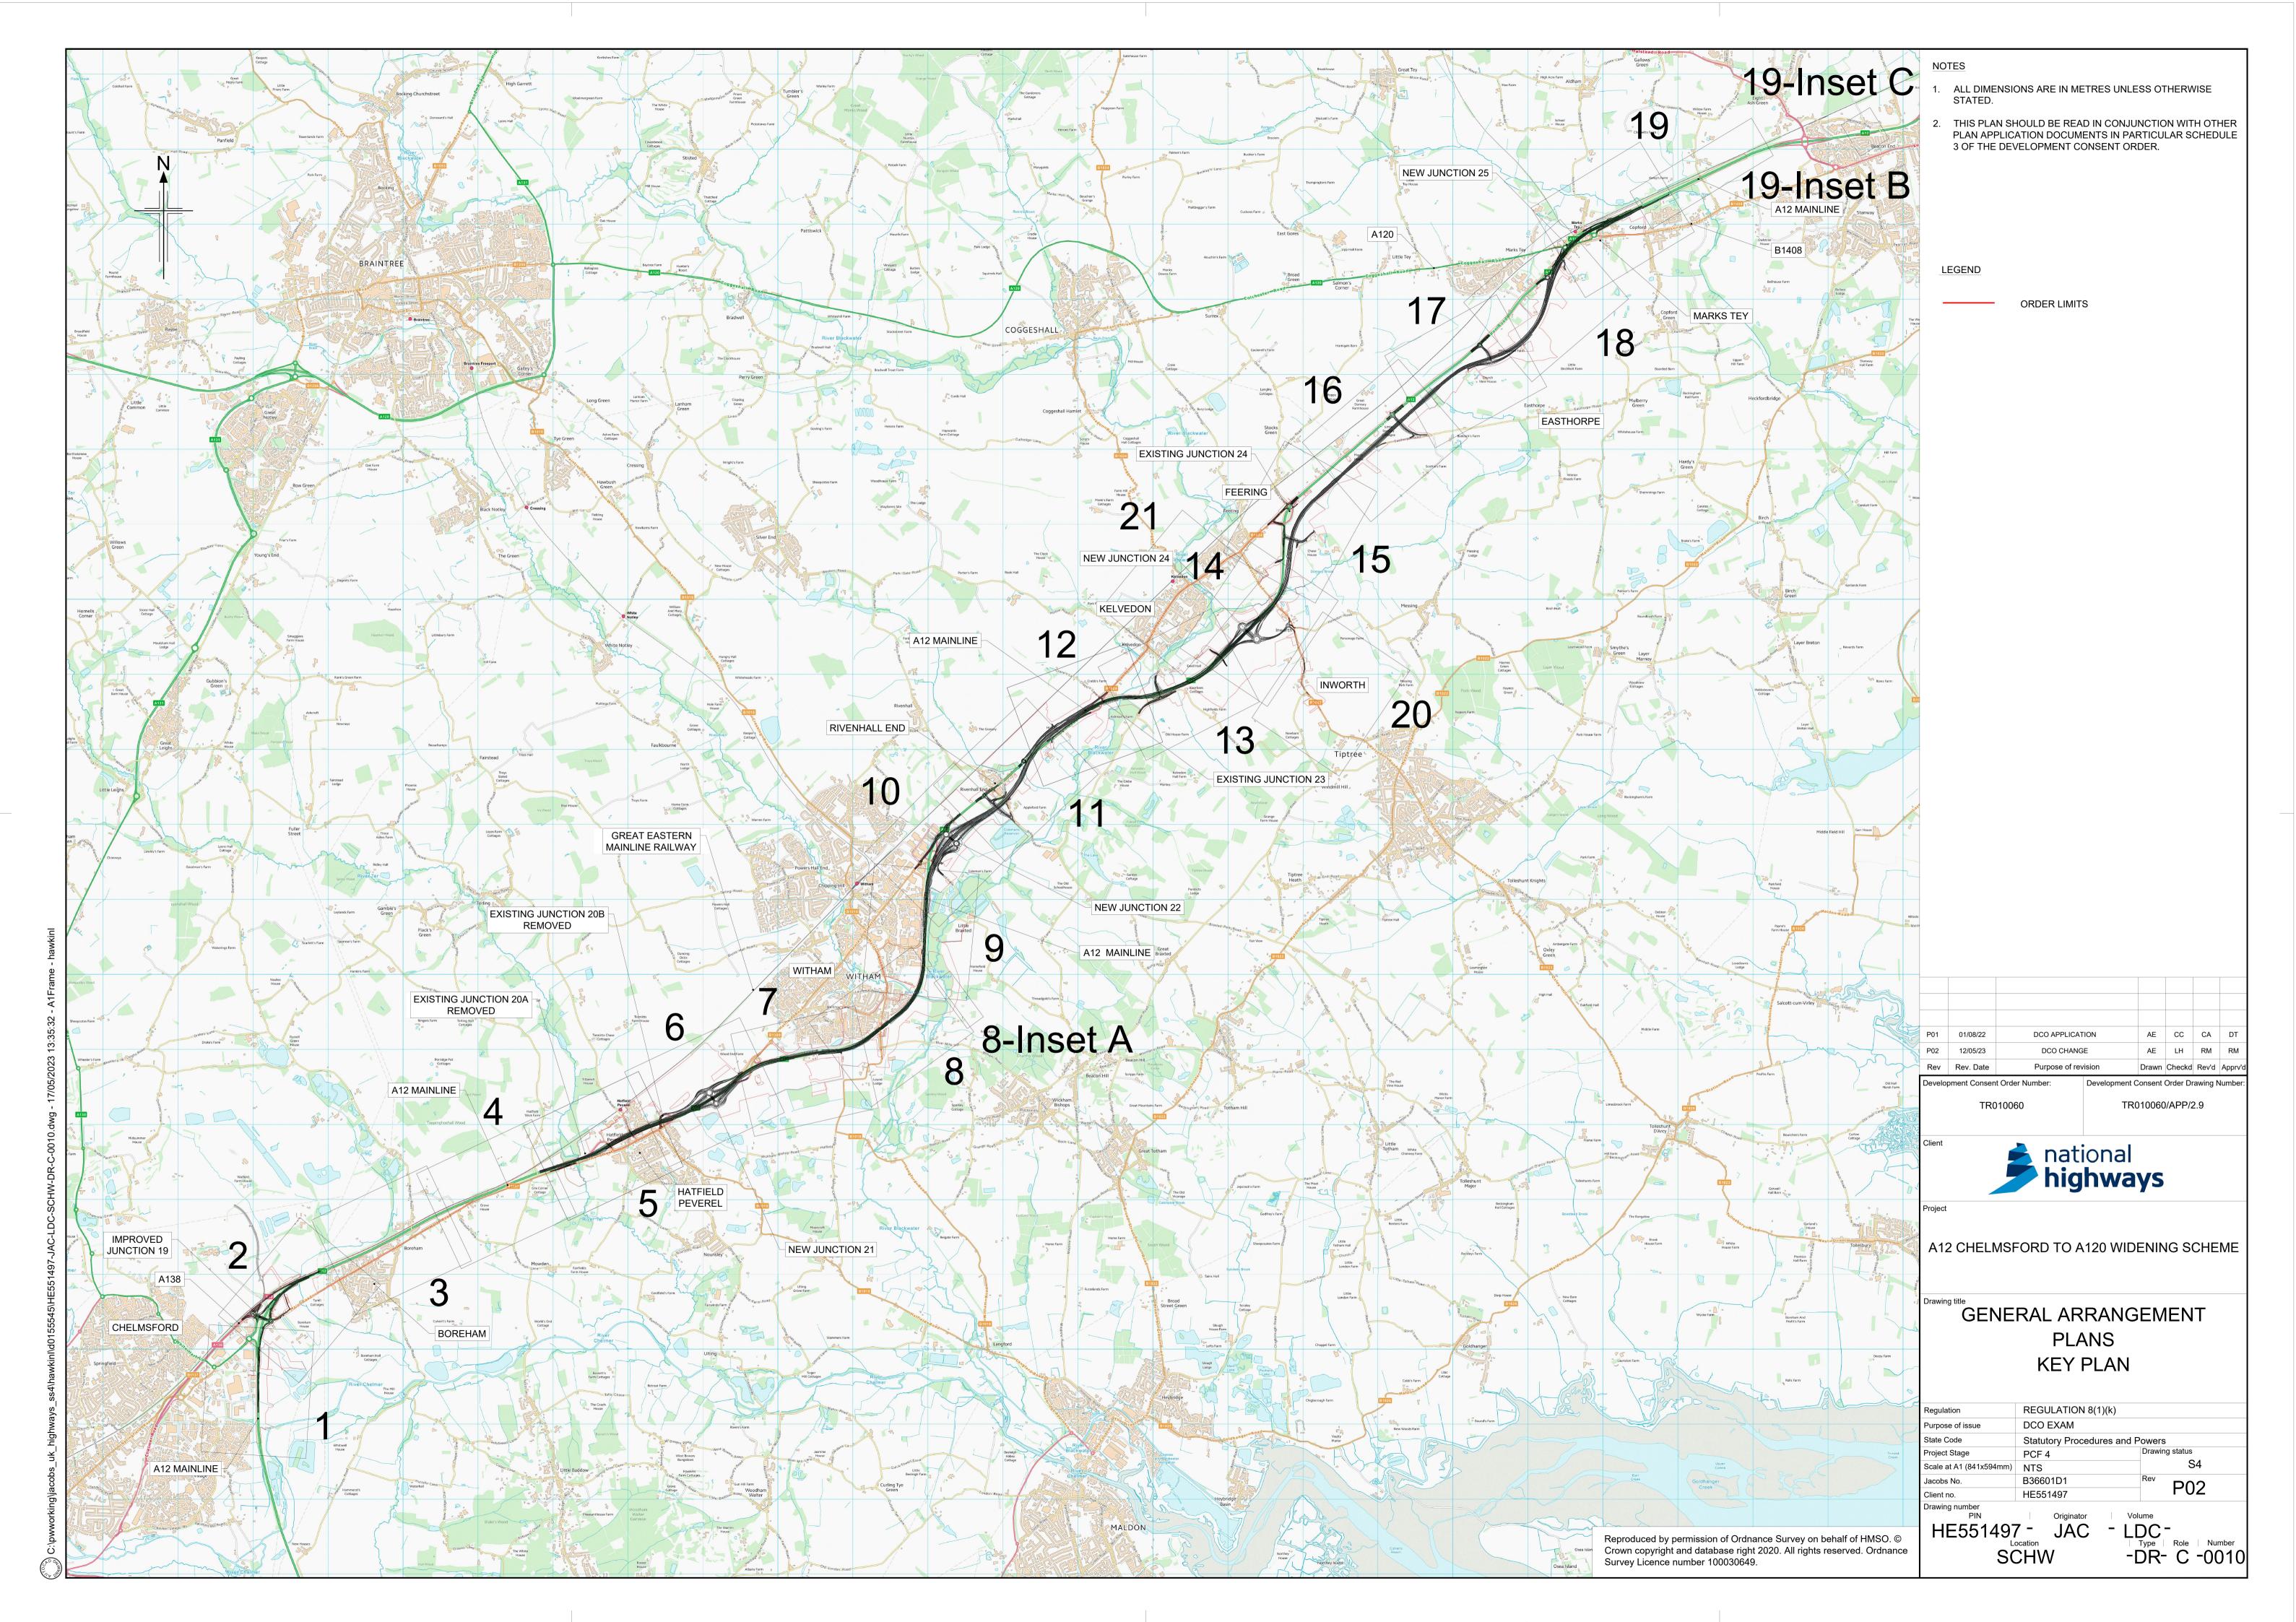



BOUNDARIES

ORDER LIMITS ORDER LIMITS EXCLUSION ZONE

ADMINISTRATIVE BOUNDARY

HIGHWAYS

NEW OR REALIGNED PUBLIC HIGHWAY/ ROAD NEW OR REALIGNED MAINTENANCE ACCESS / PRIVATE MEANS OF ACCESS EXISTING PUBLIC RIGHT OF WAY EXISTING CYCLE TRACK EXISTING PUBLIC RIGHT OF WAY - STOPPED UP NEW FOOTPATH / BRIDLEWAY PROPOSED CYCLE TRACK

PROPOSED FOOTWAY NEW PERMISSIVE PATH PROPOSED CONTROLLED CROSSING PROPOSED UNCONTROLLED CROSSING

PROPOSED TECHNOLOGY GANTRY (CANTILEVER)


PROPOSED TECHNOLOGY GANTRY

PROPOSED GANTRY MOUNTED DIRECTION SIGN


PROPOSED LIGHTING COLUMN

ENGINEERING & CONSTRUCTION

EXISTING RETAINING WALL

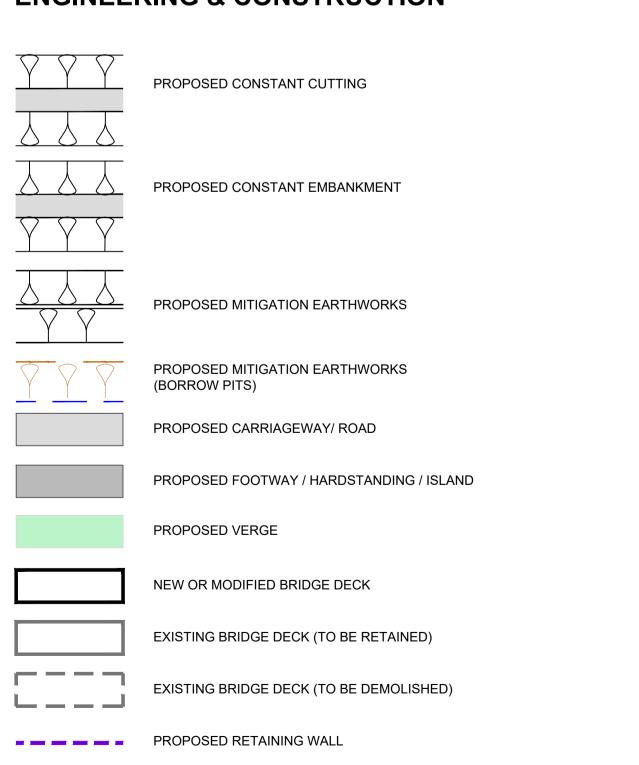

DRAINAGE

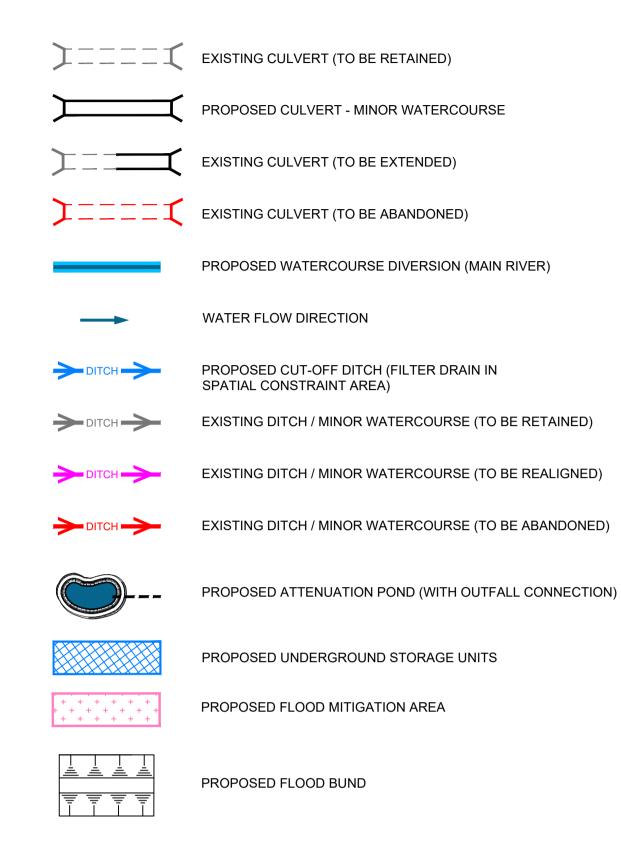

ENVIRONMENT

EXISTING

EXISTING OPEN WATER EXISTING TREES, HEDGES AND SHRUBS EXISTING ANCIENT WOODLAND EXISTING ANCIENT, NOBLE AND VETERAN TREES

EXISTING CONSERVATION AREAS EXISTING LOCAL NATURE RESERVE

EXISTING REGISTERED PARKS AND GARDENS

EXISTING SCHEDULED MONUMENT

EXISTING LISTED BUILDINGS

EXISTING TREES PROTECTED BY TREE PRESERVATION ORDER (AREA OR INDIVIDUAL TREE)

PROPOSED

PROPOSED OPEN WATER

PROPOSED WOODLAND PLANTING OF TREES AND SHRUBS

PROPOSED WET WOODLAND

PROPOSED TALL SCREEN PLANTING TO ELEVATE FLIGHT PATH OF BATS & BARN OWLS

PROPOSED INDIVIDUAL TREES

PROPOSED HEDGE

PROPOSED HEDGE WITH INTERMITTENT TREES PROPOSED GRASSLAND

PROPOSED INTERMITTENT TREES AND SHRUBS

PROPOSED ECOLOGY POND

PROPOSED AQUATIC AND MARGINAL PLANTING (INDICATIVE)

PROPOSED REPLACEMENT LAND

PROPOSED ECOLOGY MITIGATION AREA / ECOLOGY PROTECTION MEASURES

PROPOSED NOISE BARRIER

1. THIS PLAN SHOULD BE READ IN CONJUNCTION WITH OTHER PLAN APPLICATION DOCUMENTS IN PARTICULAR SCHEDULE 3 OF THE DEVELOPMENT CONSENT ORDER.

2. THIS LEGEND SHOULD BE READ IN CONJUNCTION WITH THE LOCATION KEY PLAN AND THE GENERAL ARRANGEMENT DRAWINGS.

P01	01/08/2022	DCO APPLICATION		AE	СС	CA	DT
P02	30/09/22	DCO APPLICATION		ES	CA	RM	RM
Rev	Rev. Date	Purpose of revision		Drawn	Checkd	Rev'd	Apprv'd
D I	Development Control Order Number						la como la como

Development Consent Order Number:

TR010060

Development Consent Order Drawing Number: TR010060/APP/2.9




A12 CHELMSFORD TO A120 WIDENING SCHEME


GENERAL ARRANGEMENT PLANS LEGEND

Regulation	REGULATION 5(2)(o)		
Purpose of issue	DCO APPLICATION		
State Code	Statutory Procedures and Powers		
Project Stage	PCF 4	Drawing status	
Scale at A1 (841x594mm)	NTS	S4	
Jacobs No.	B36601D1	Rev DO2	
Client no	HE551/107	PU2	

HE551497 - JAC SCHW

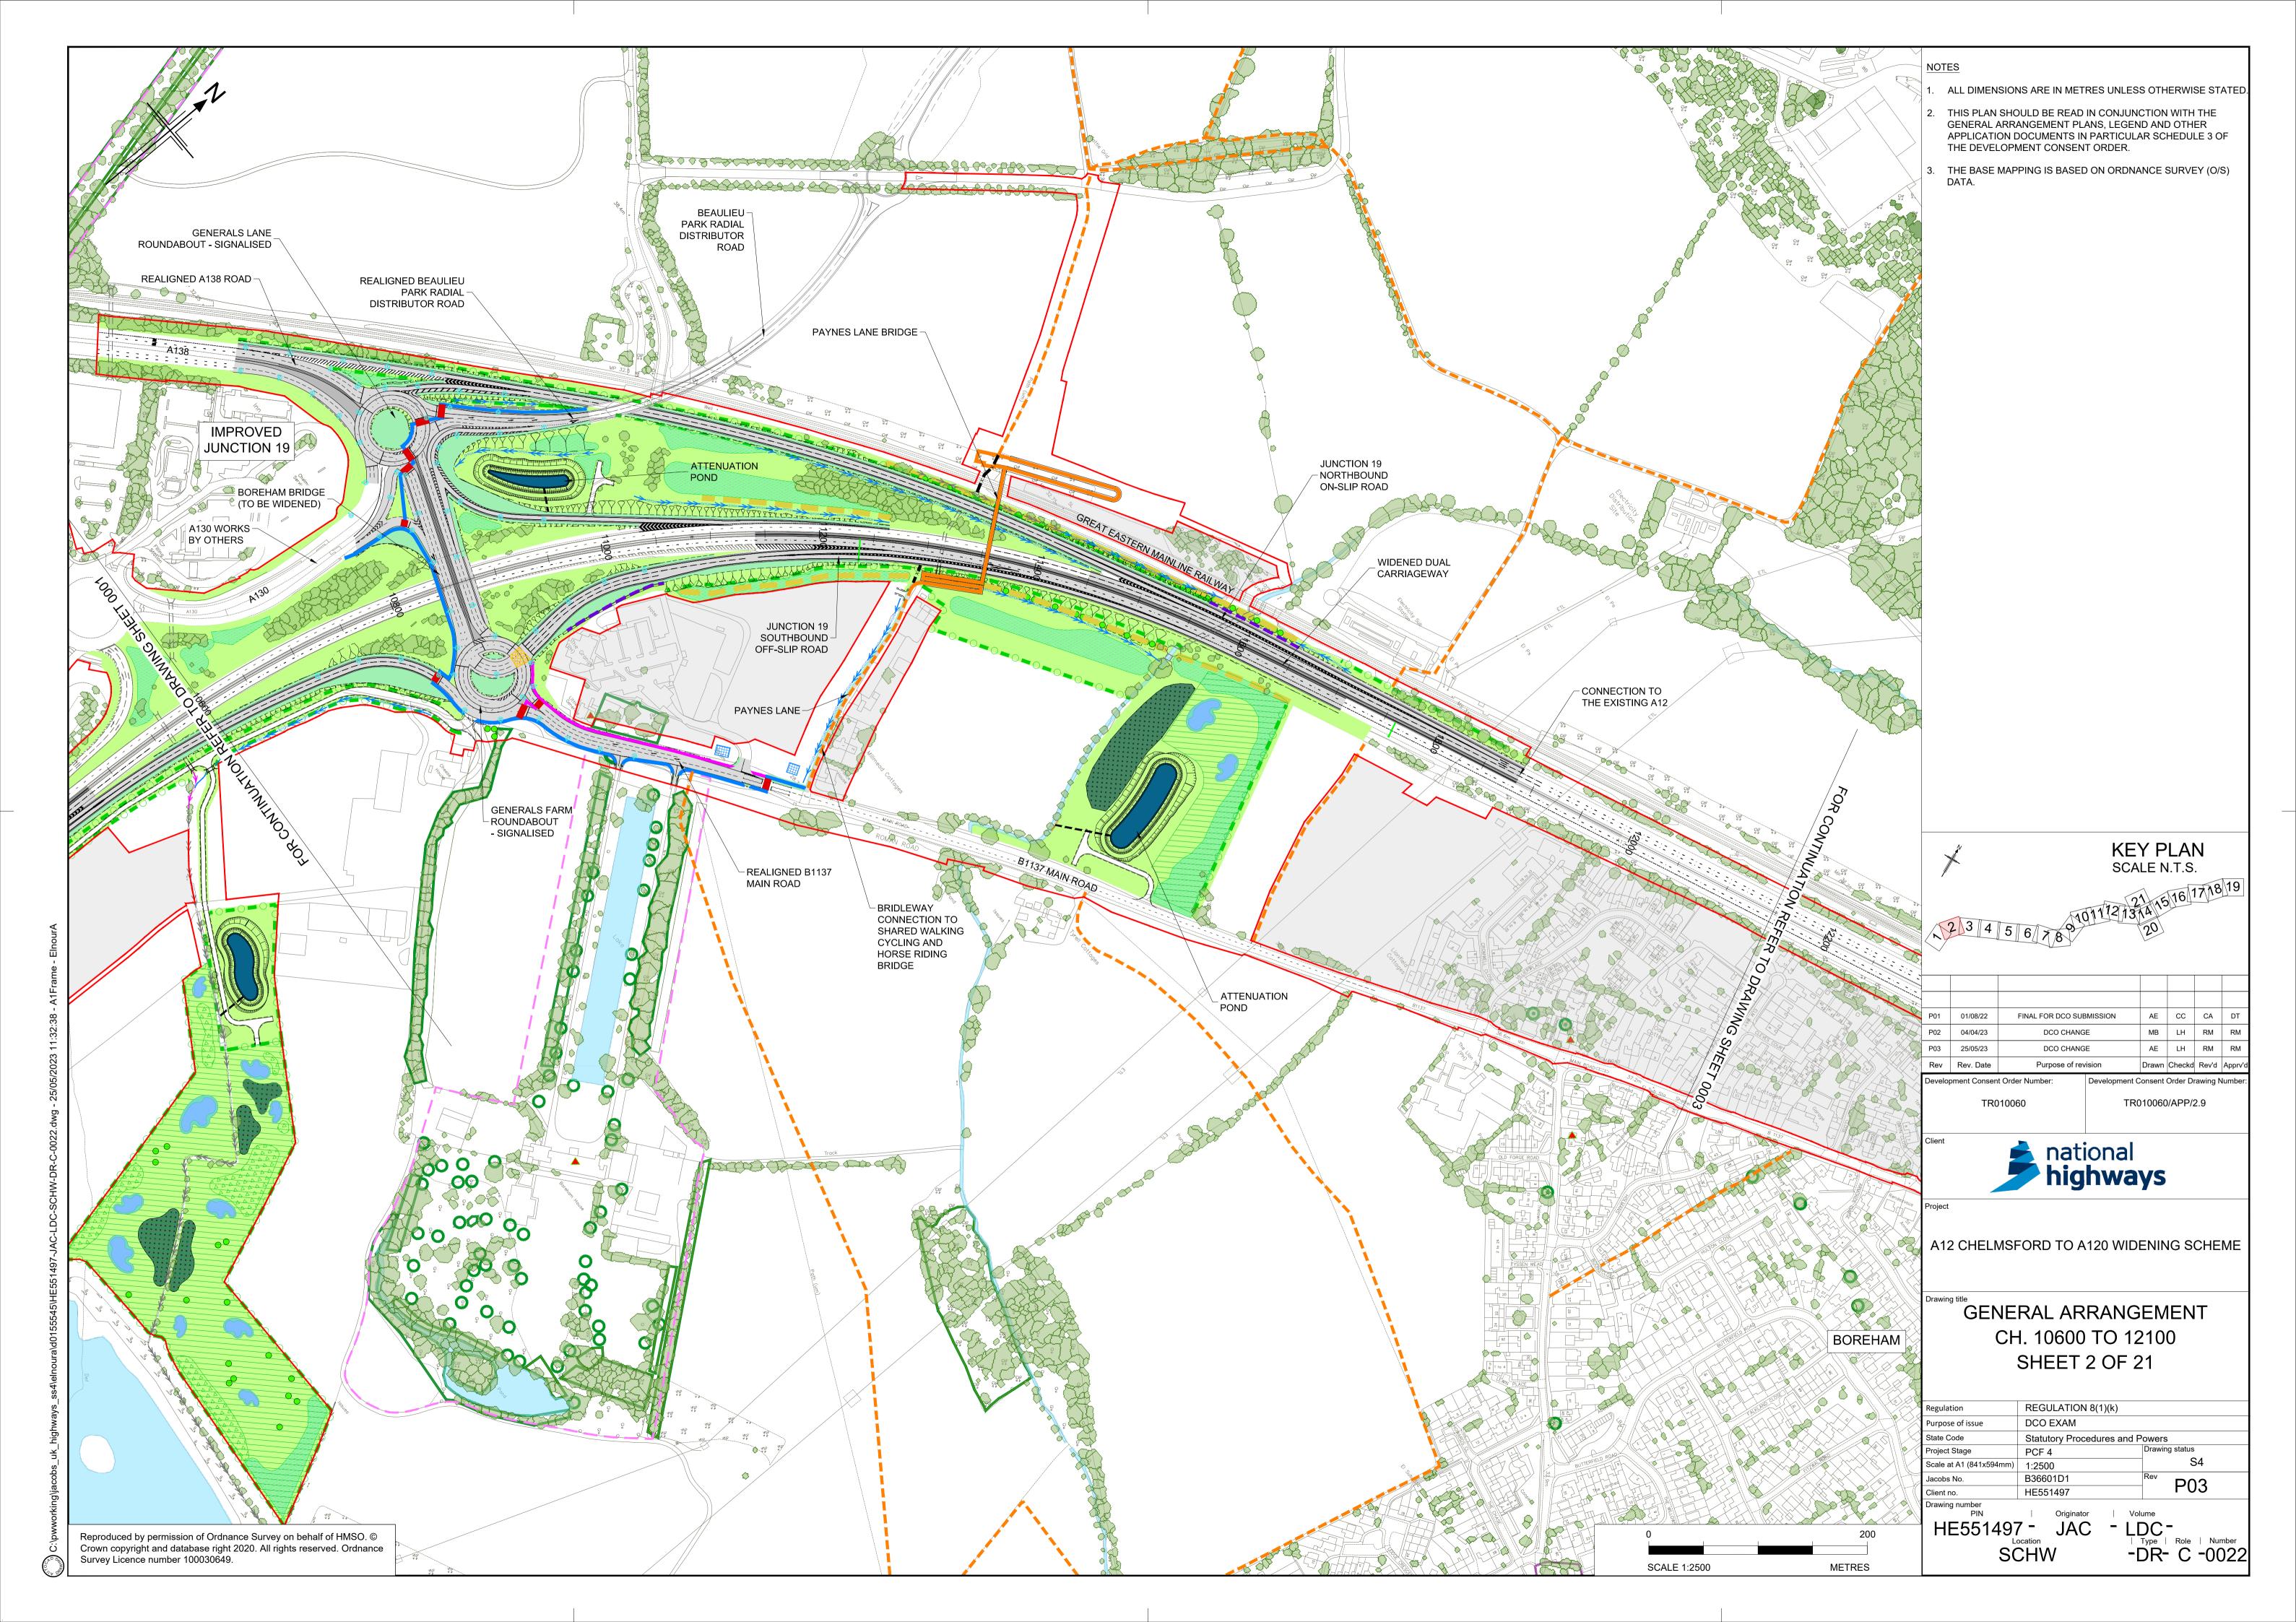



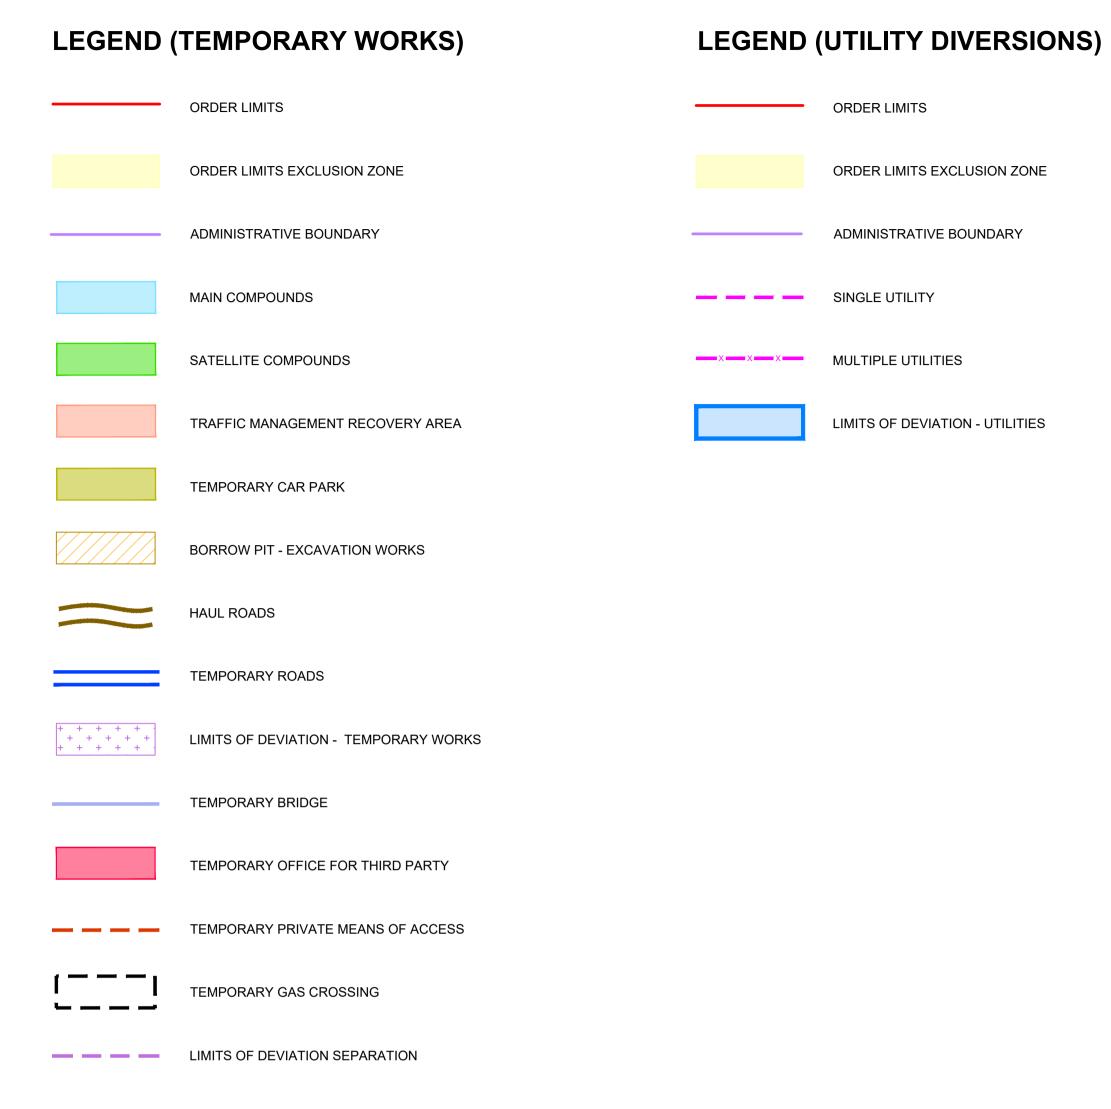

THIS WORKS PLANS LEGEND SHOULD BE READ IN CONJUNCTION THE LOCATION KEY PLAN. 2. THE WORKS PLANS DRAWINGS. **METRES** SCALE 1:2500 FINAL FOR DCO SUBMISSION P01 01/08/22 ES WD CA DT P02 26/09/22 POST-DCO ACCEPTANCE P03 30/09/22 POST-DCO ACCEPTANCE ES CA RM RM Drawn Checkd Rev'd Apprv Rev Rev. Date Purpose of revision Development Consent Order Number: TR010060 TR010060/APP/2.2 national highways A12 CHELMSFORD TO A120 WIDENING SCHEME **WORKS PLANS** LEGEND REGULATION 5(2)(j) Regulation DCO APPLICATION Purpose of issue Statutory Procedures and Powers State Code

PCF4

B36601D1

HE551497

- LDC -| Type | Role | Number

HE551497 - JAC


SCHW


Project Stage


Jacobs No.


Client no.


Scale at A1 (841x594mn

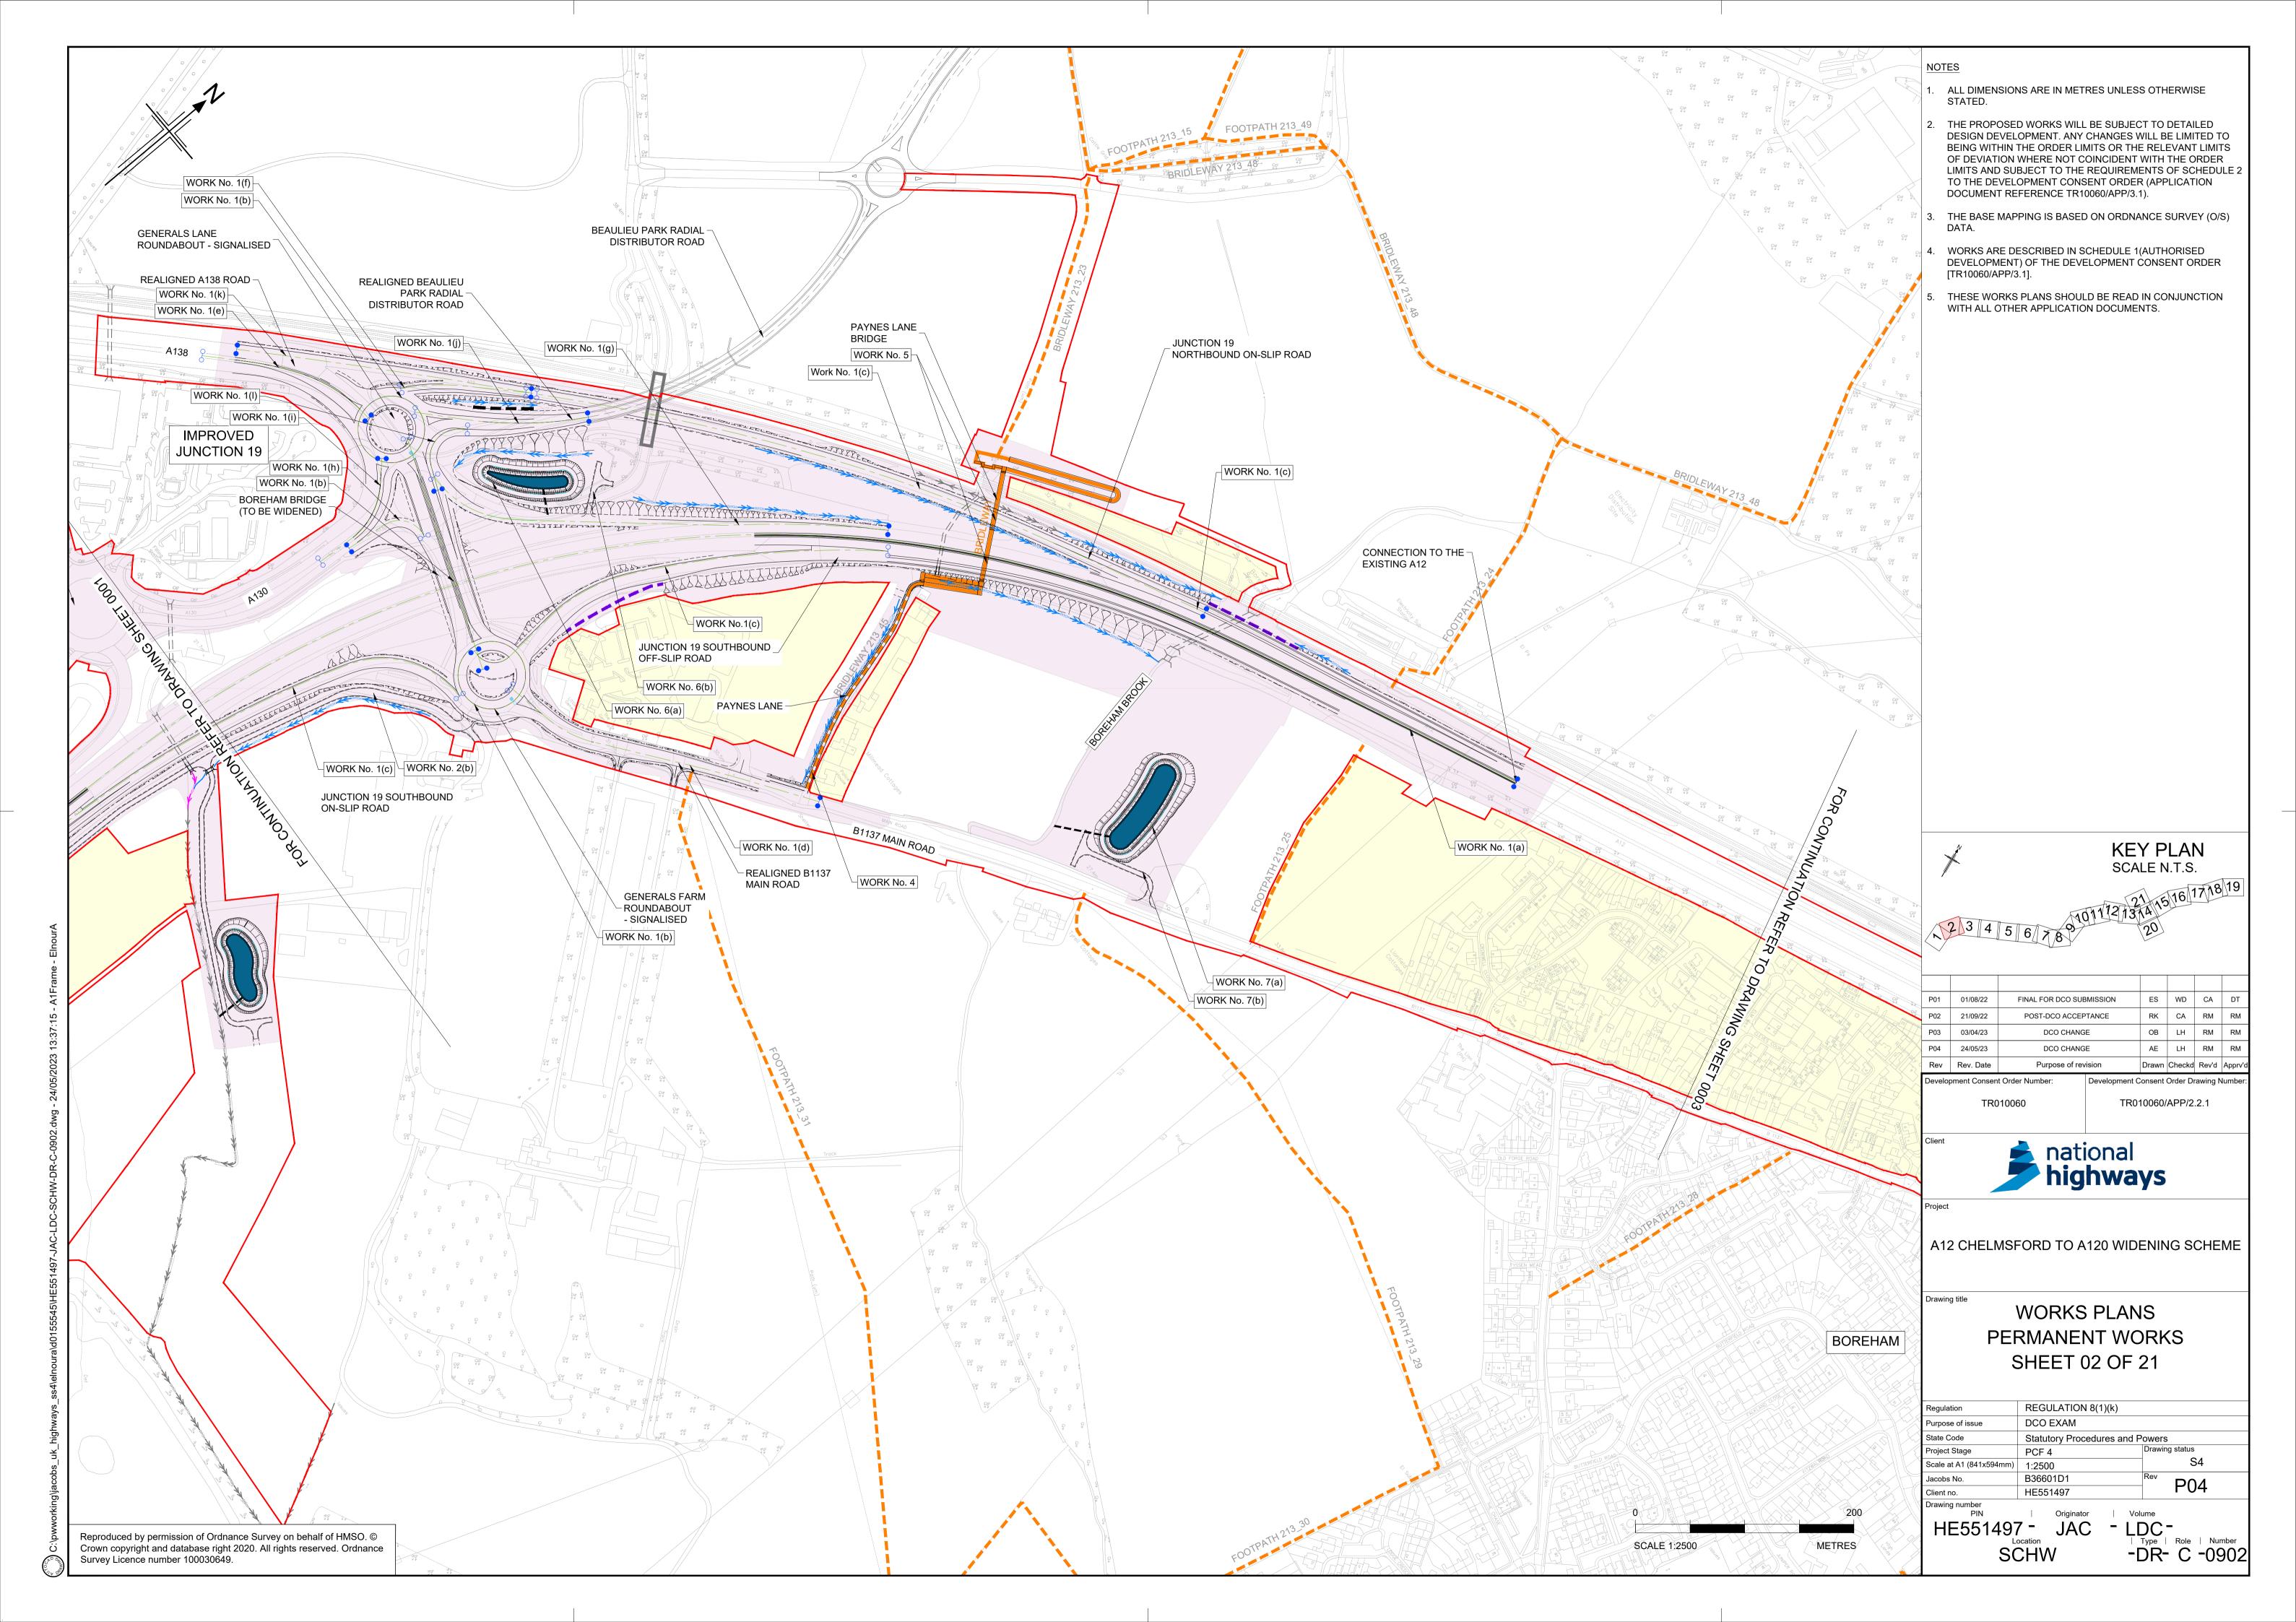


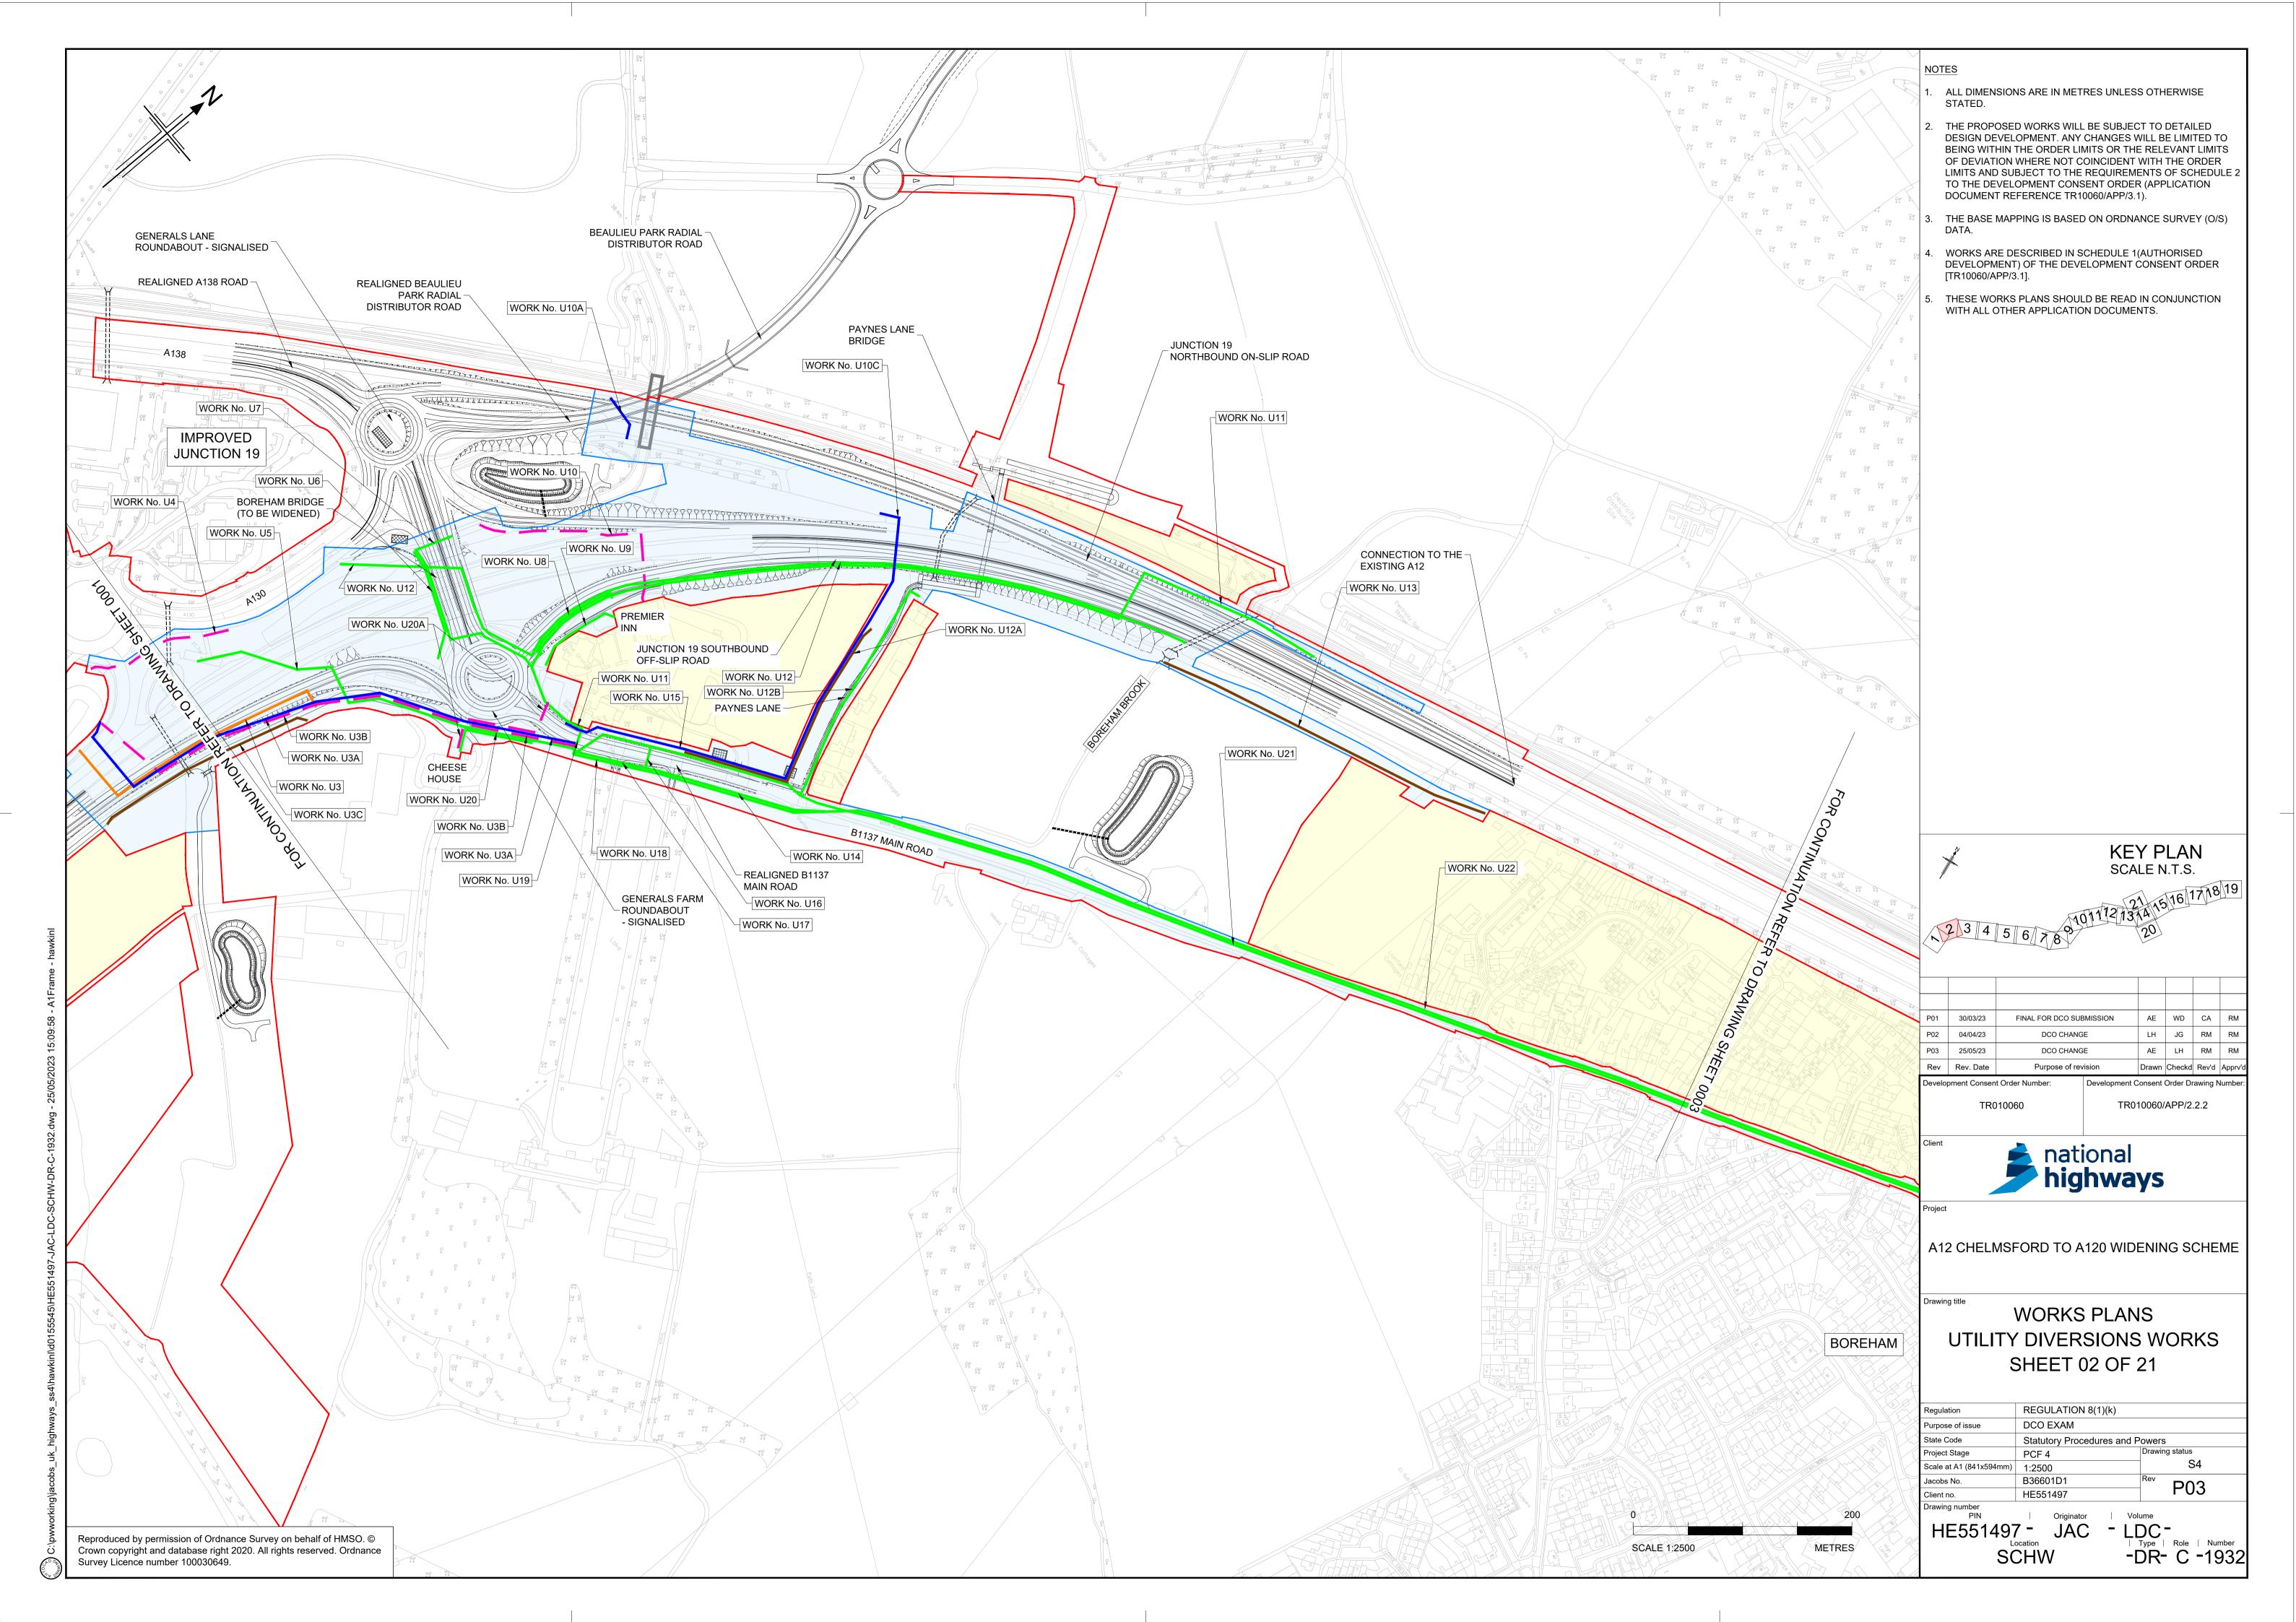


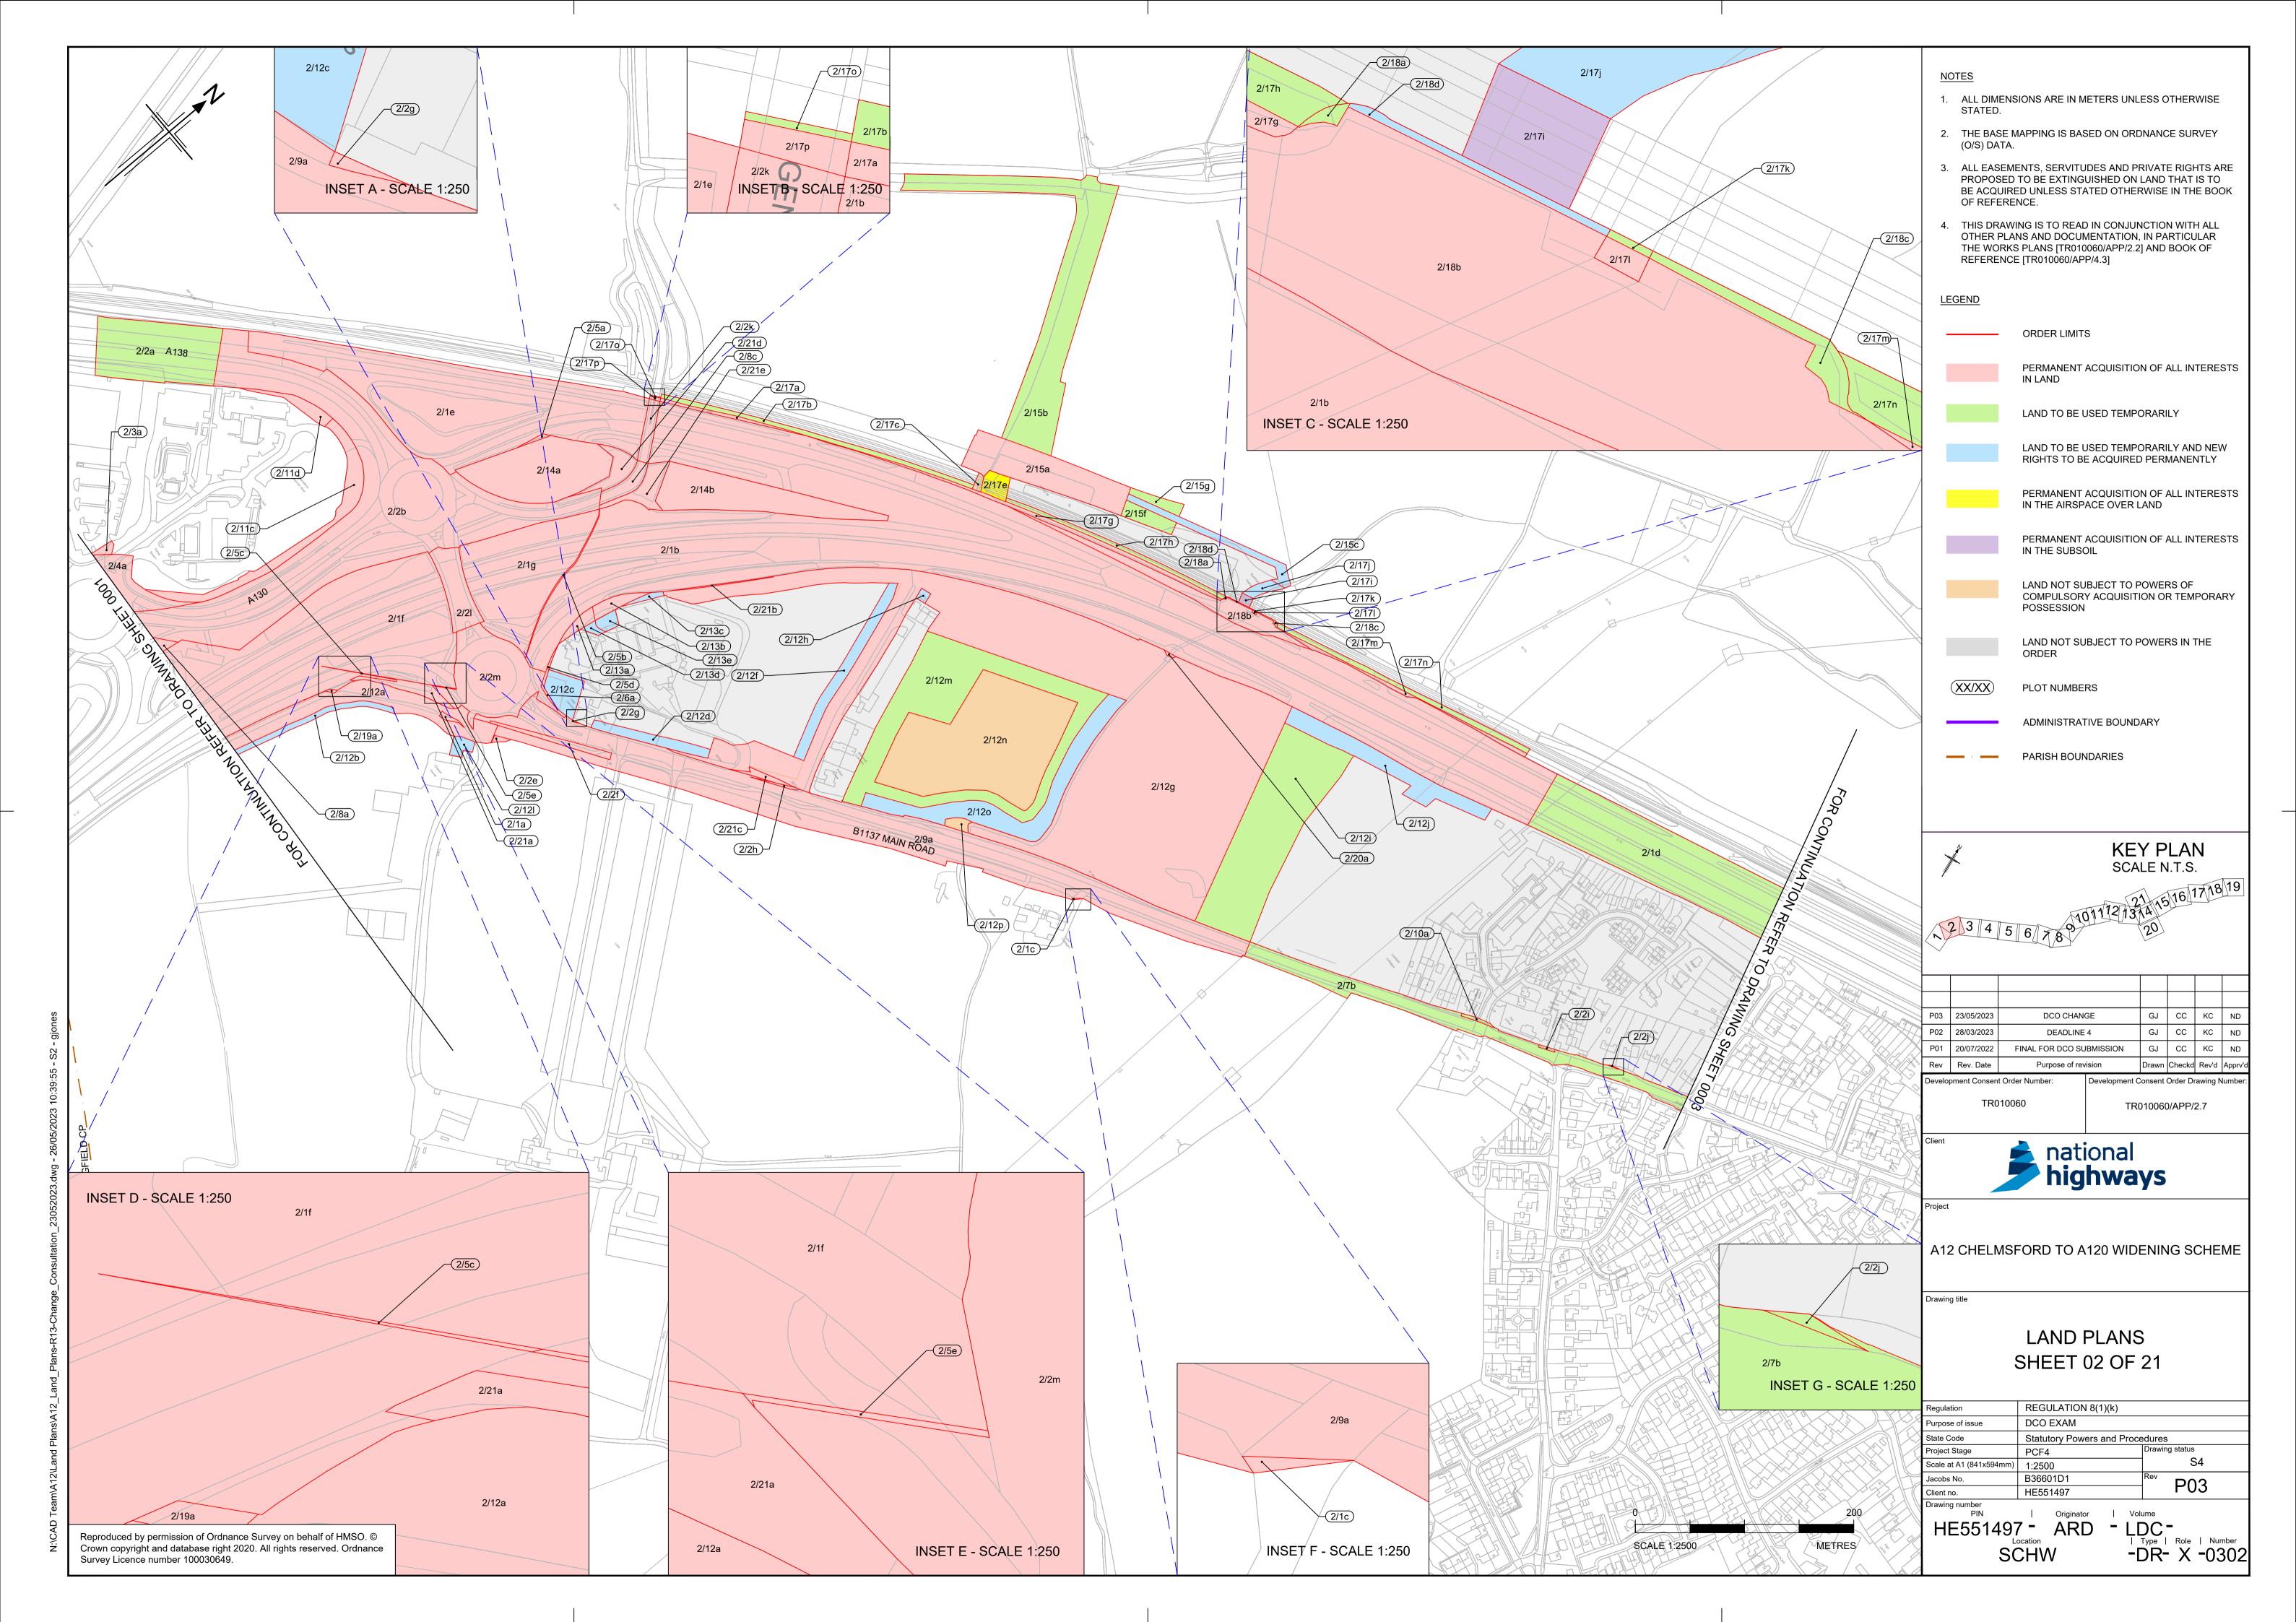


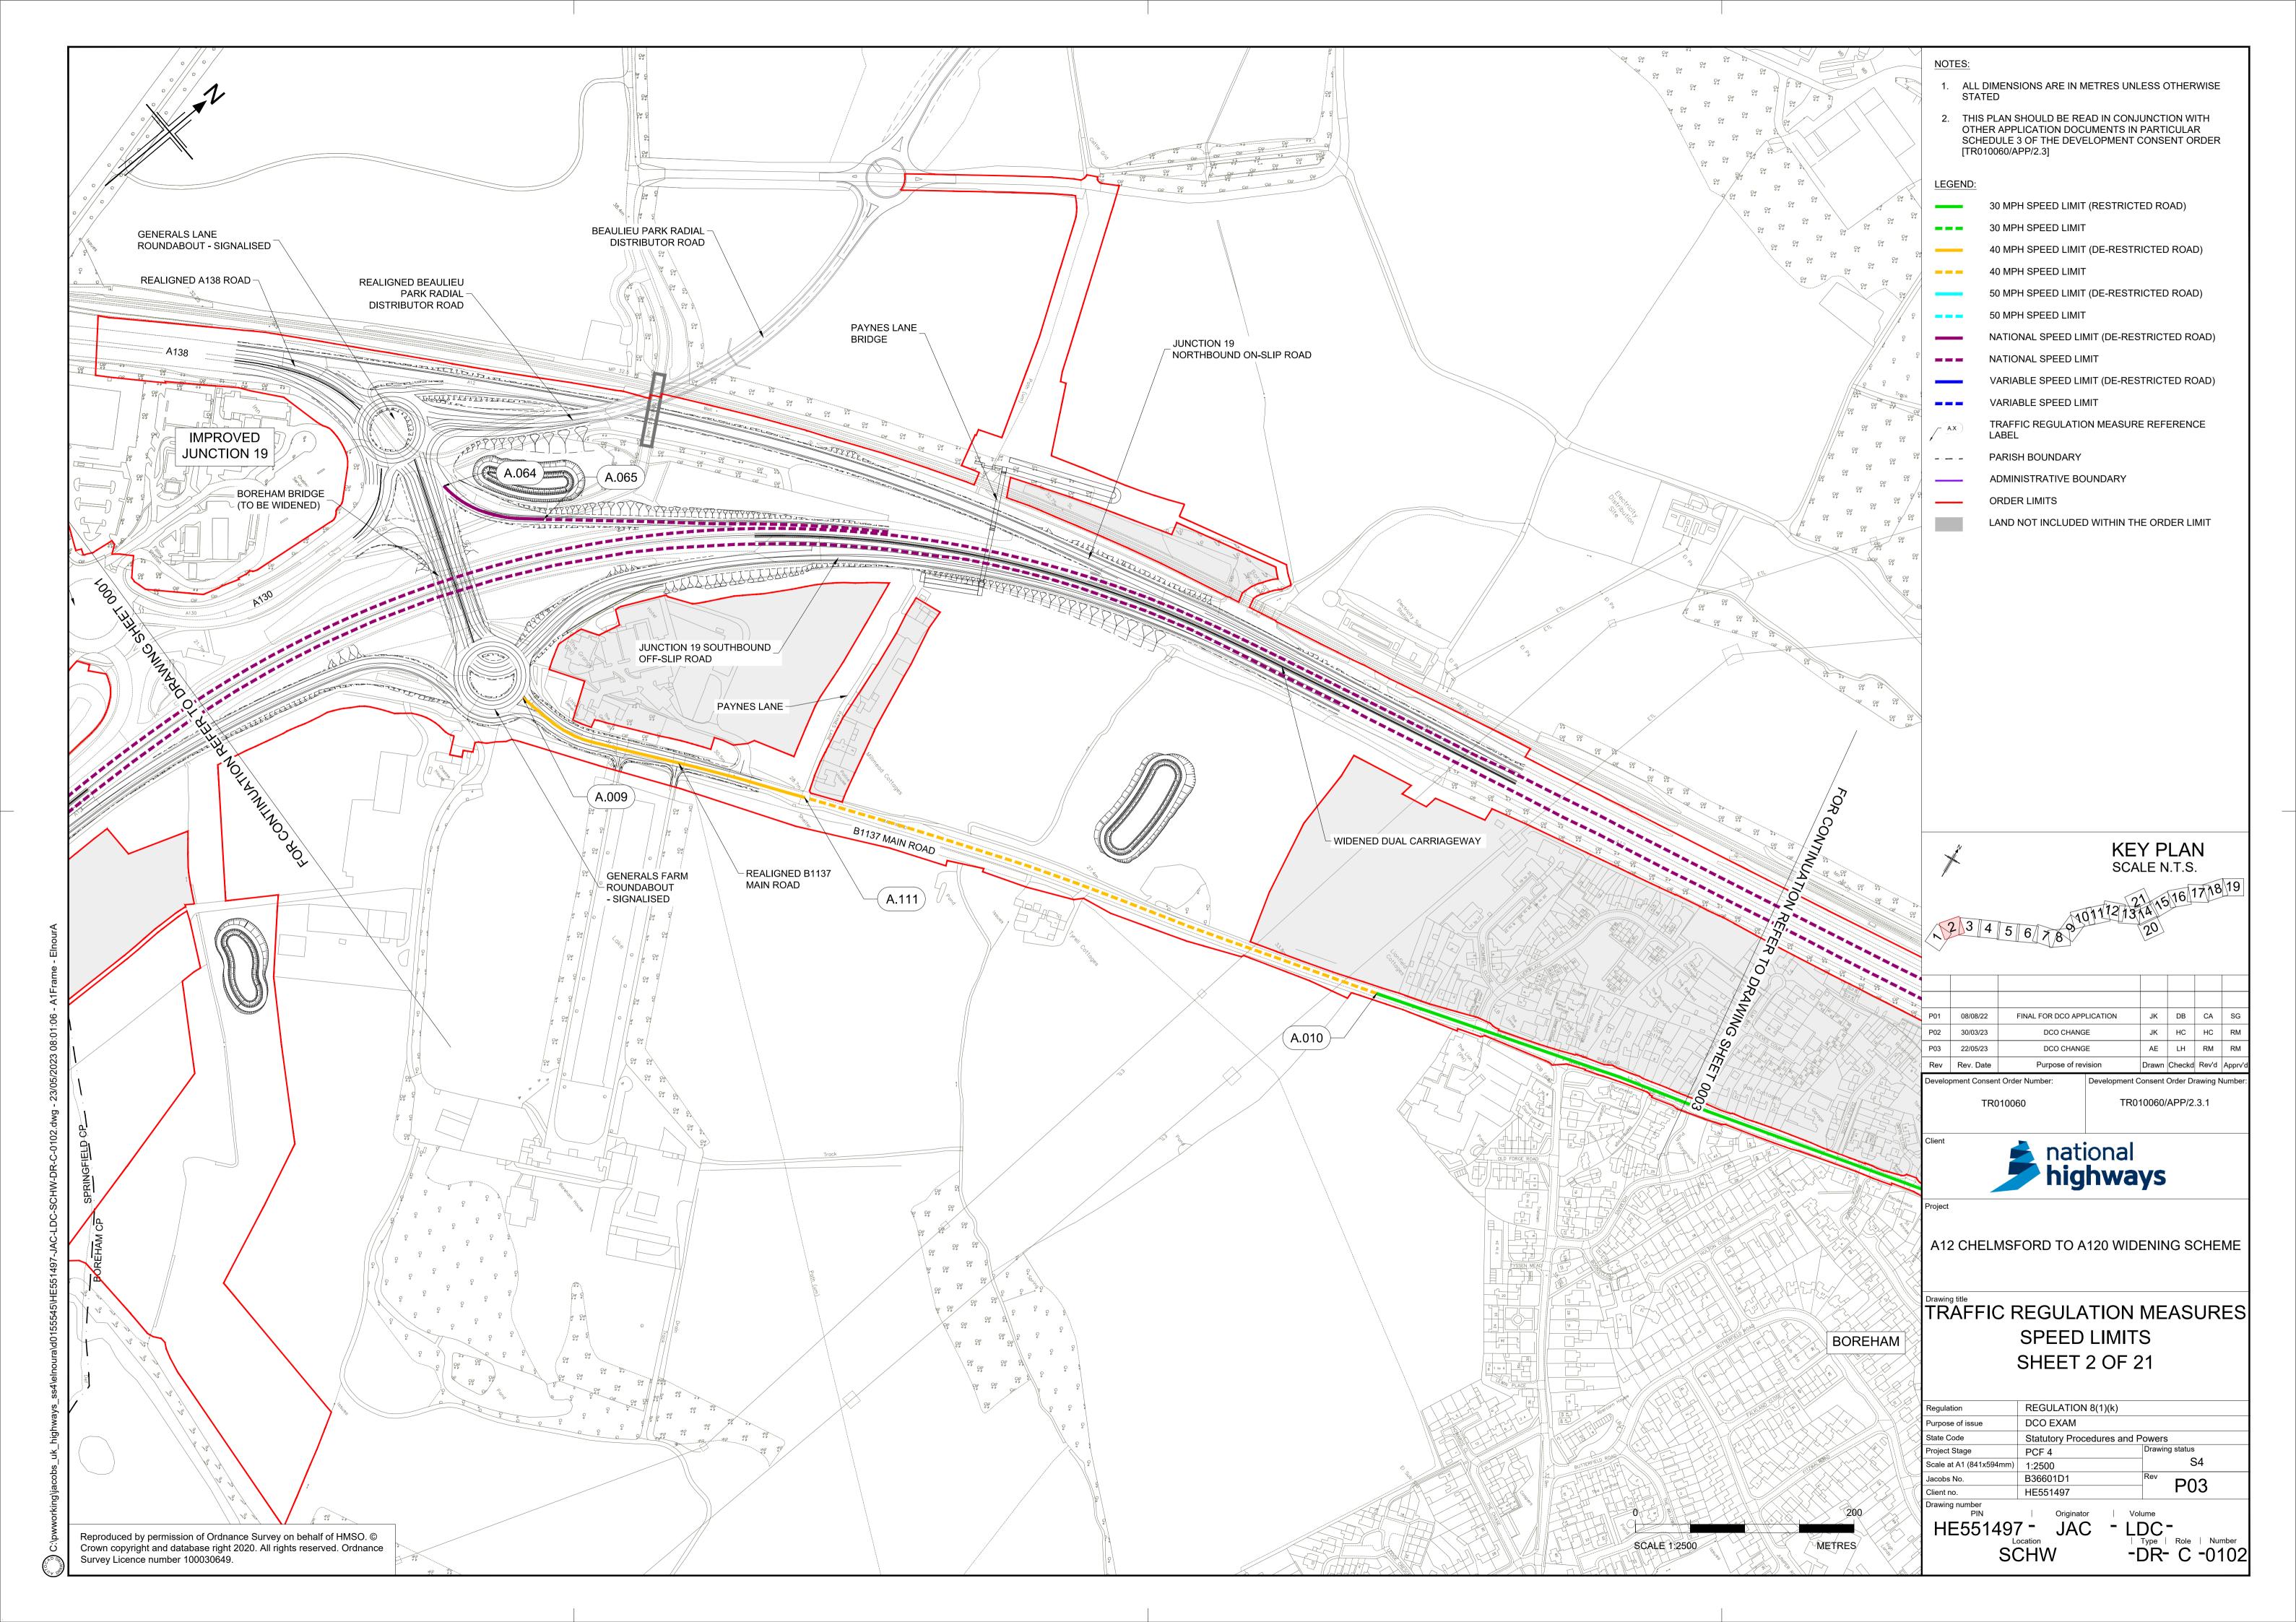


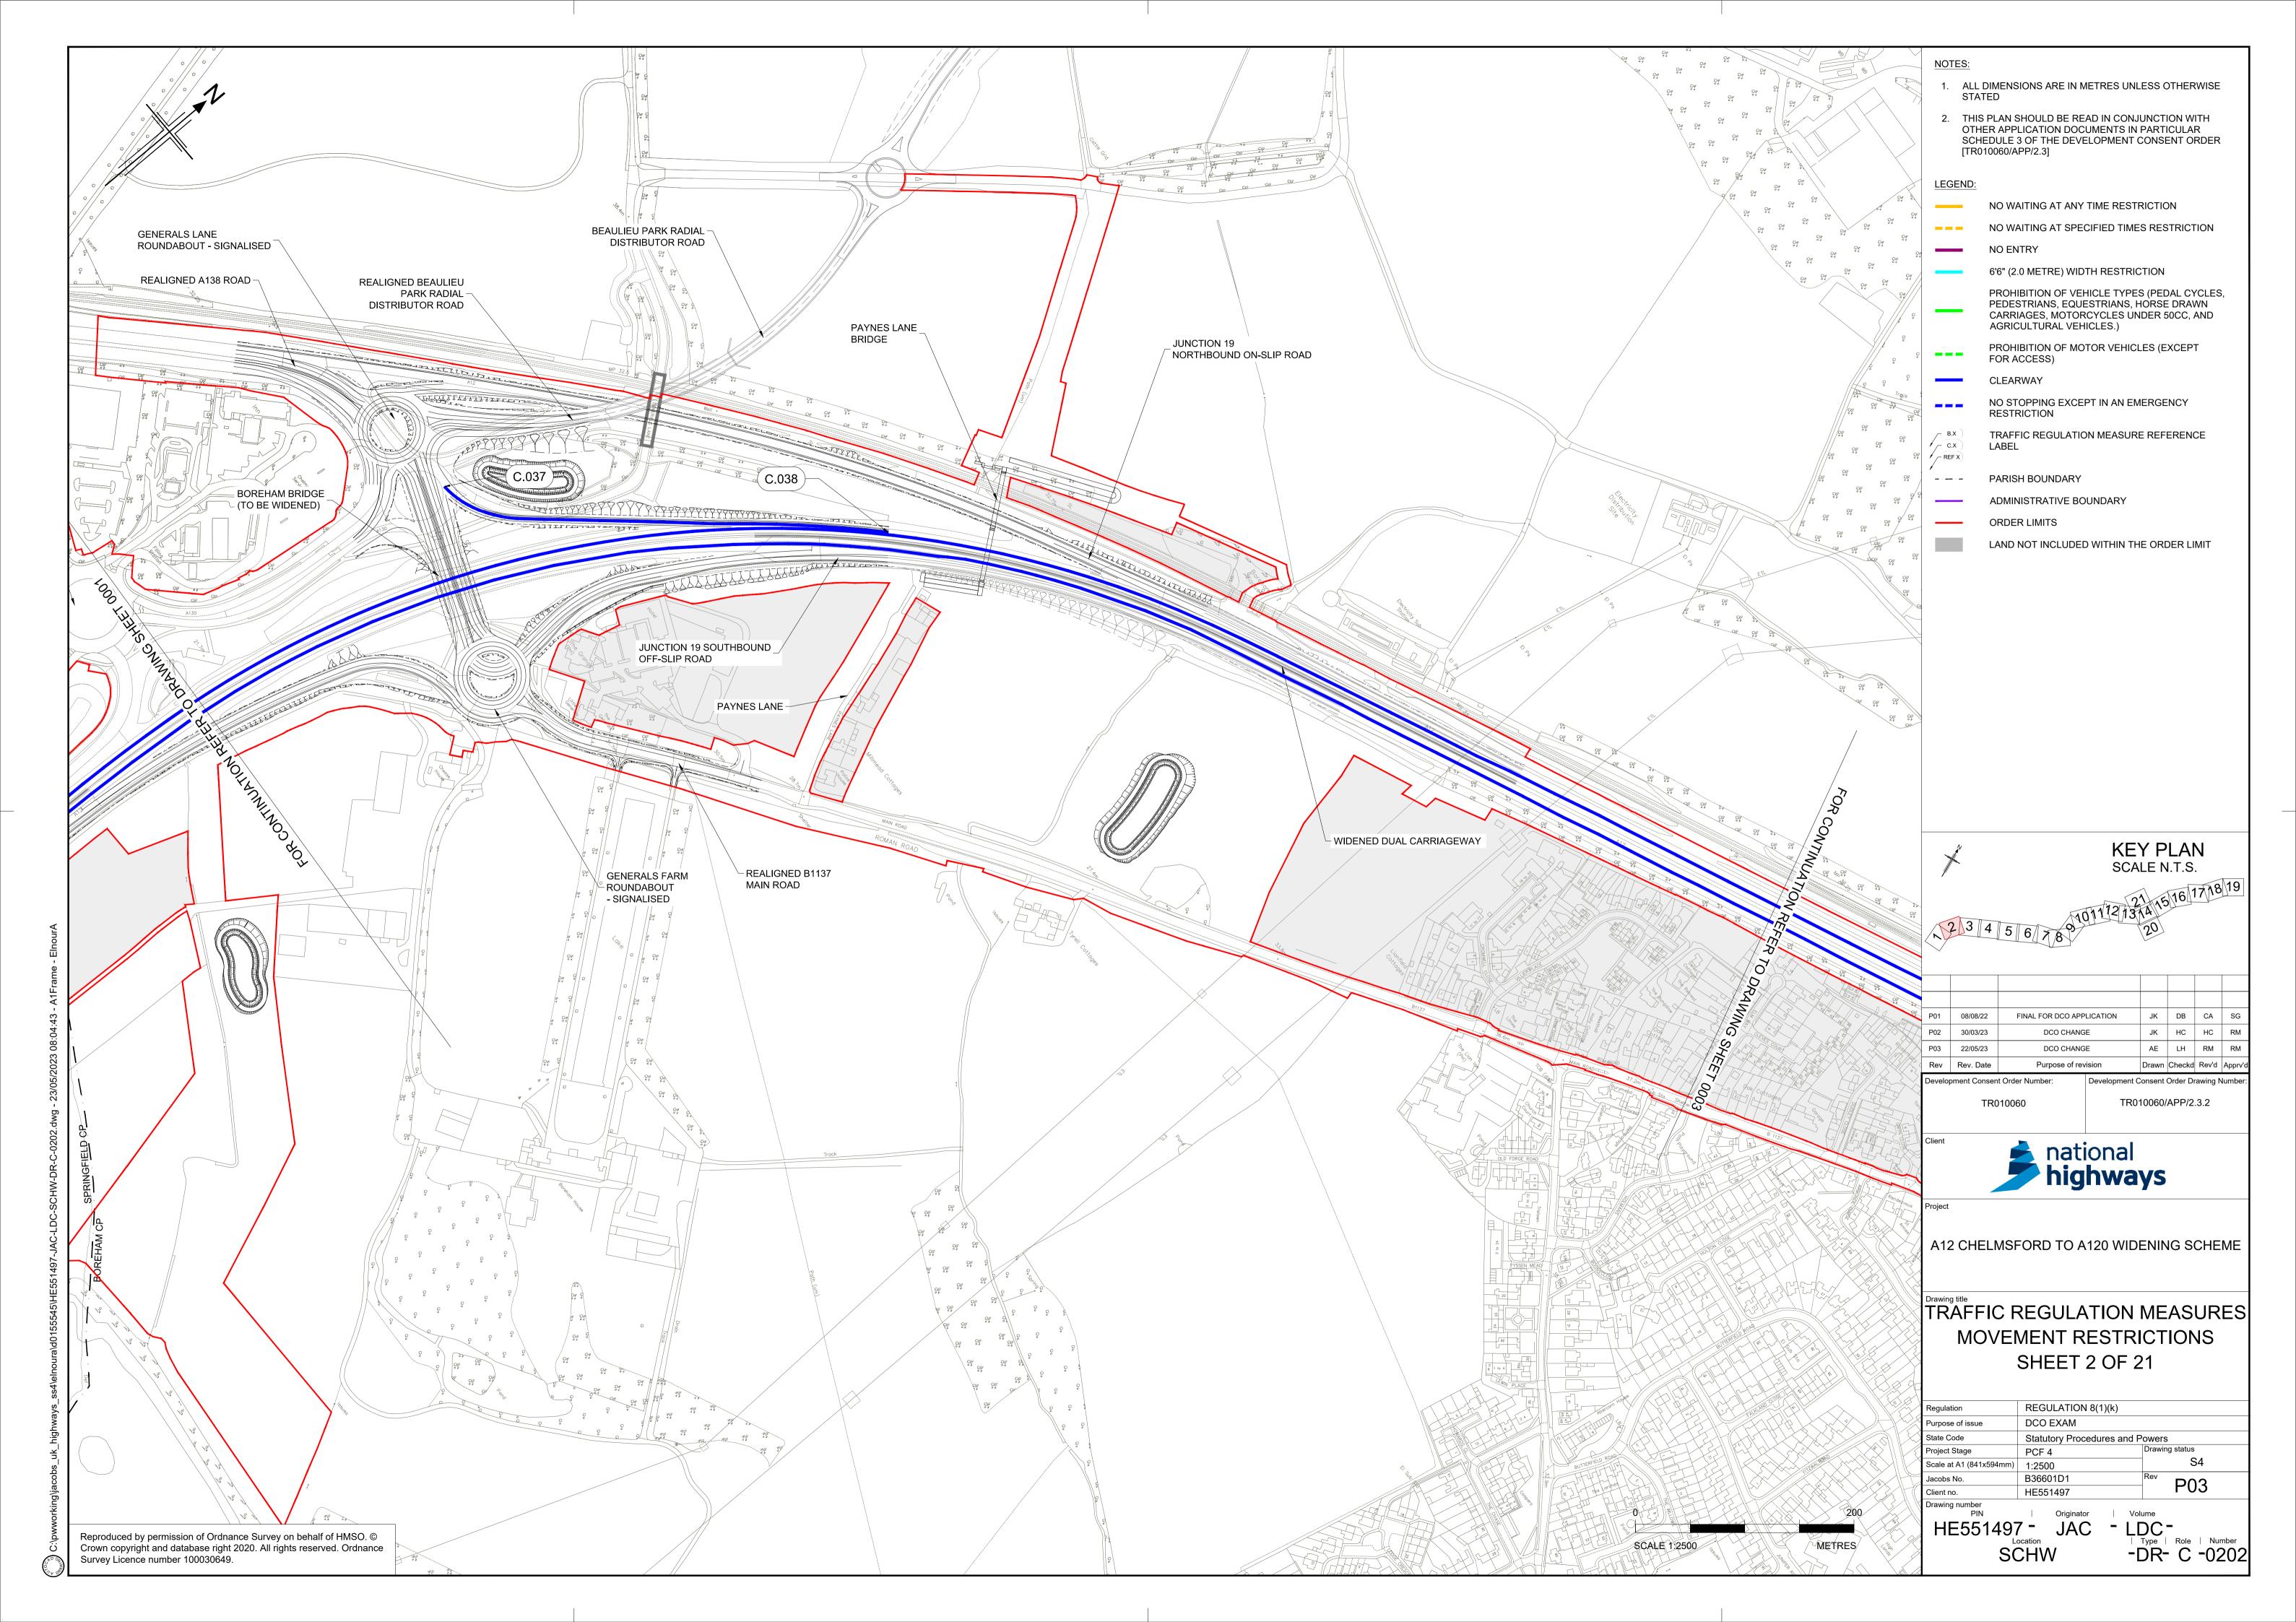


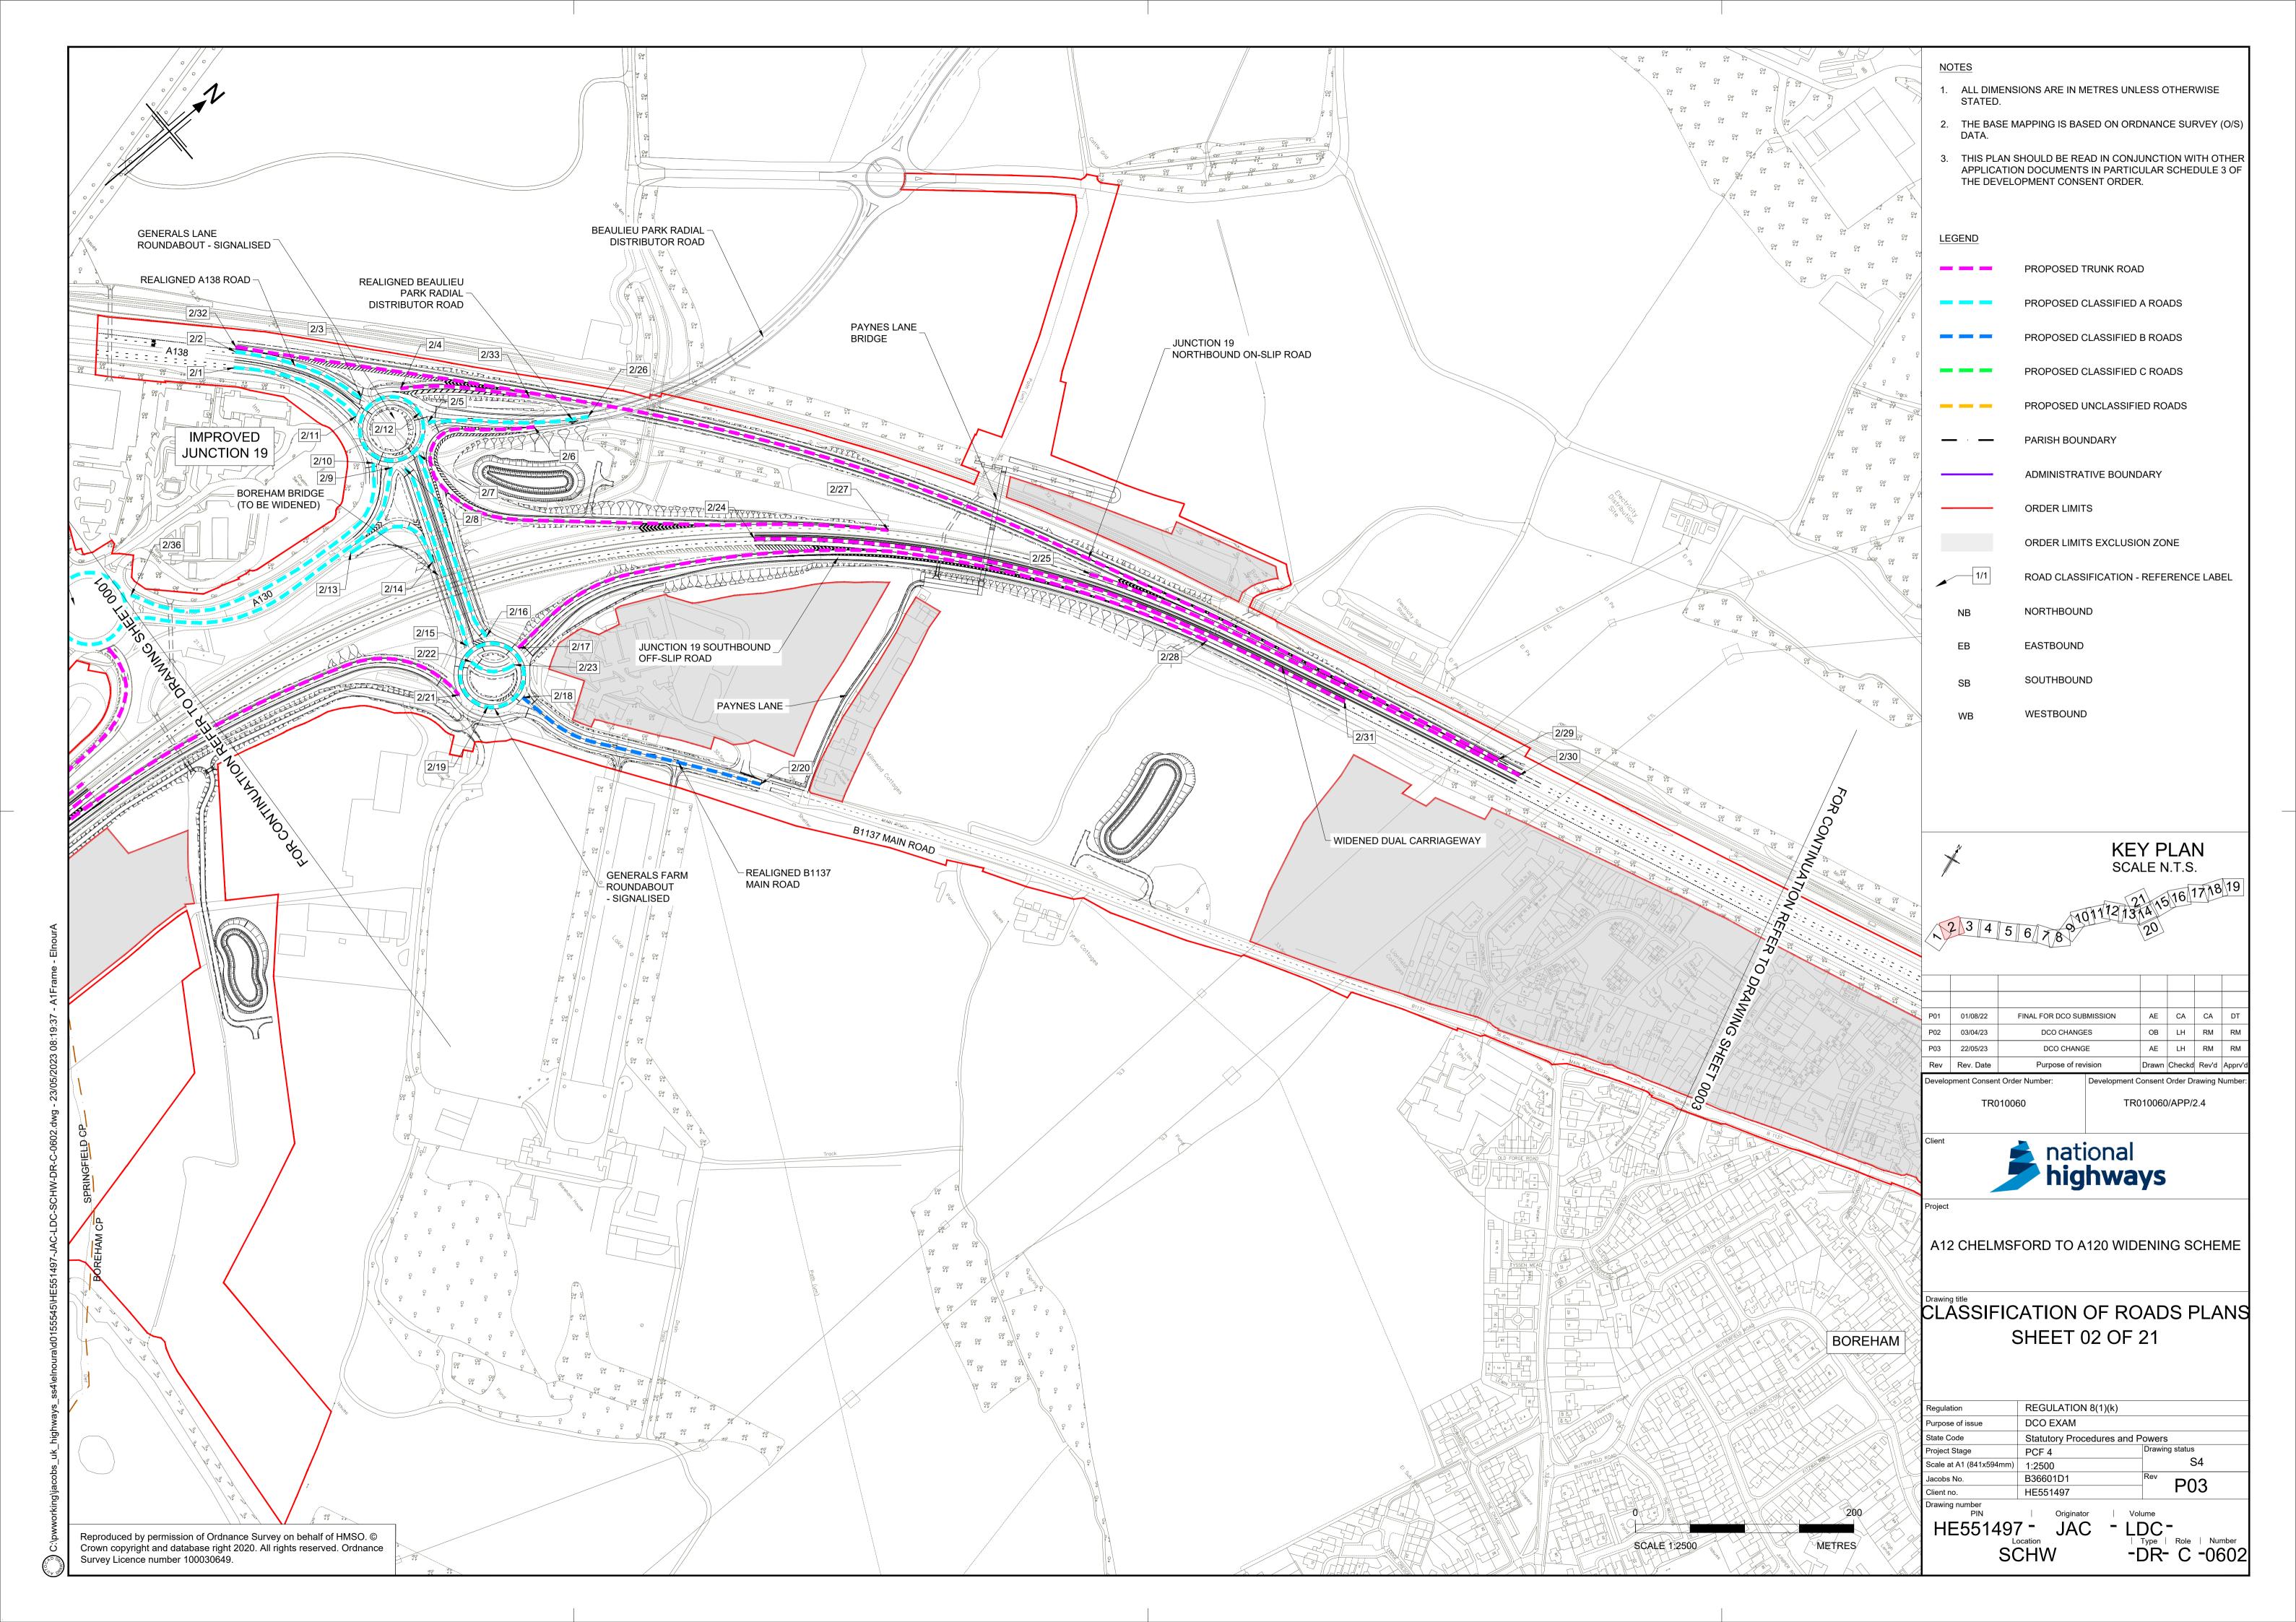


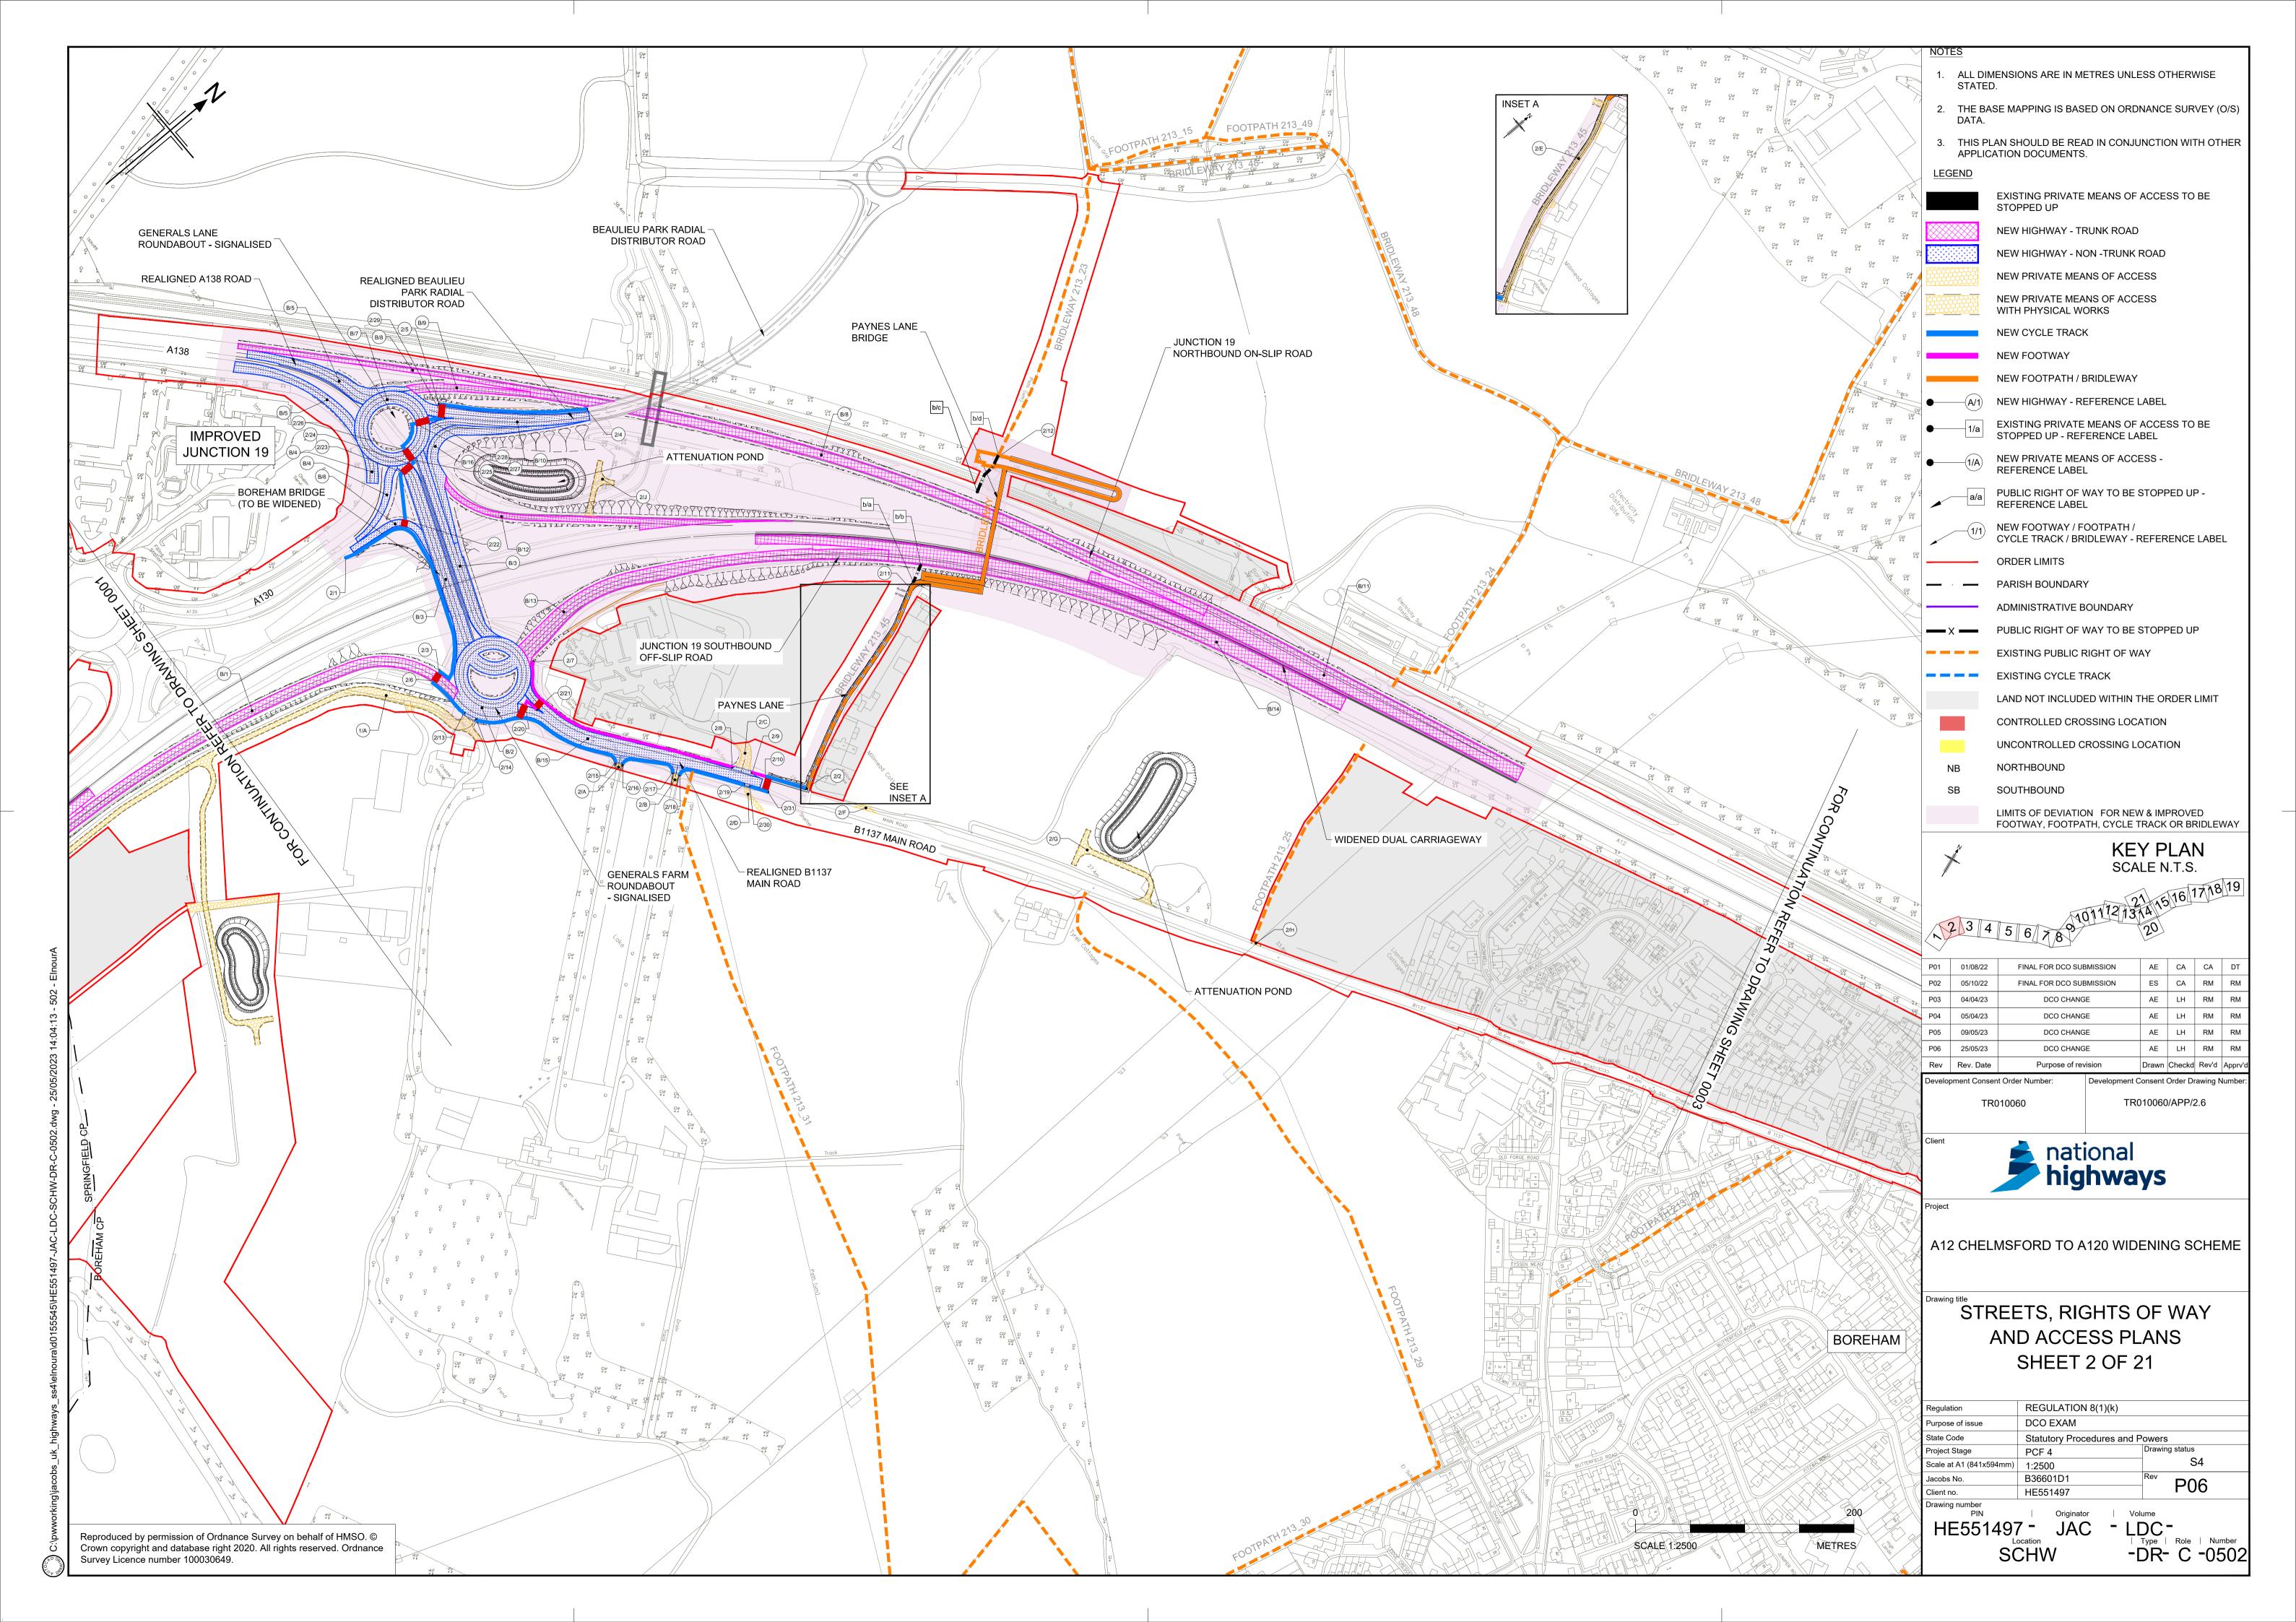


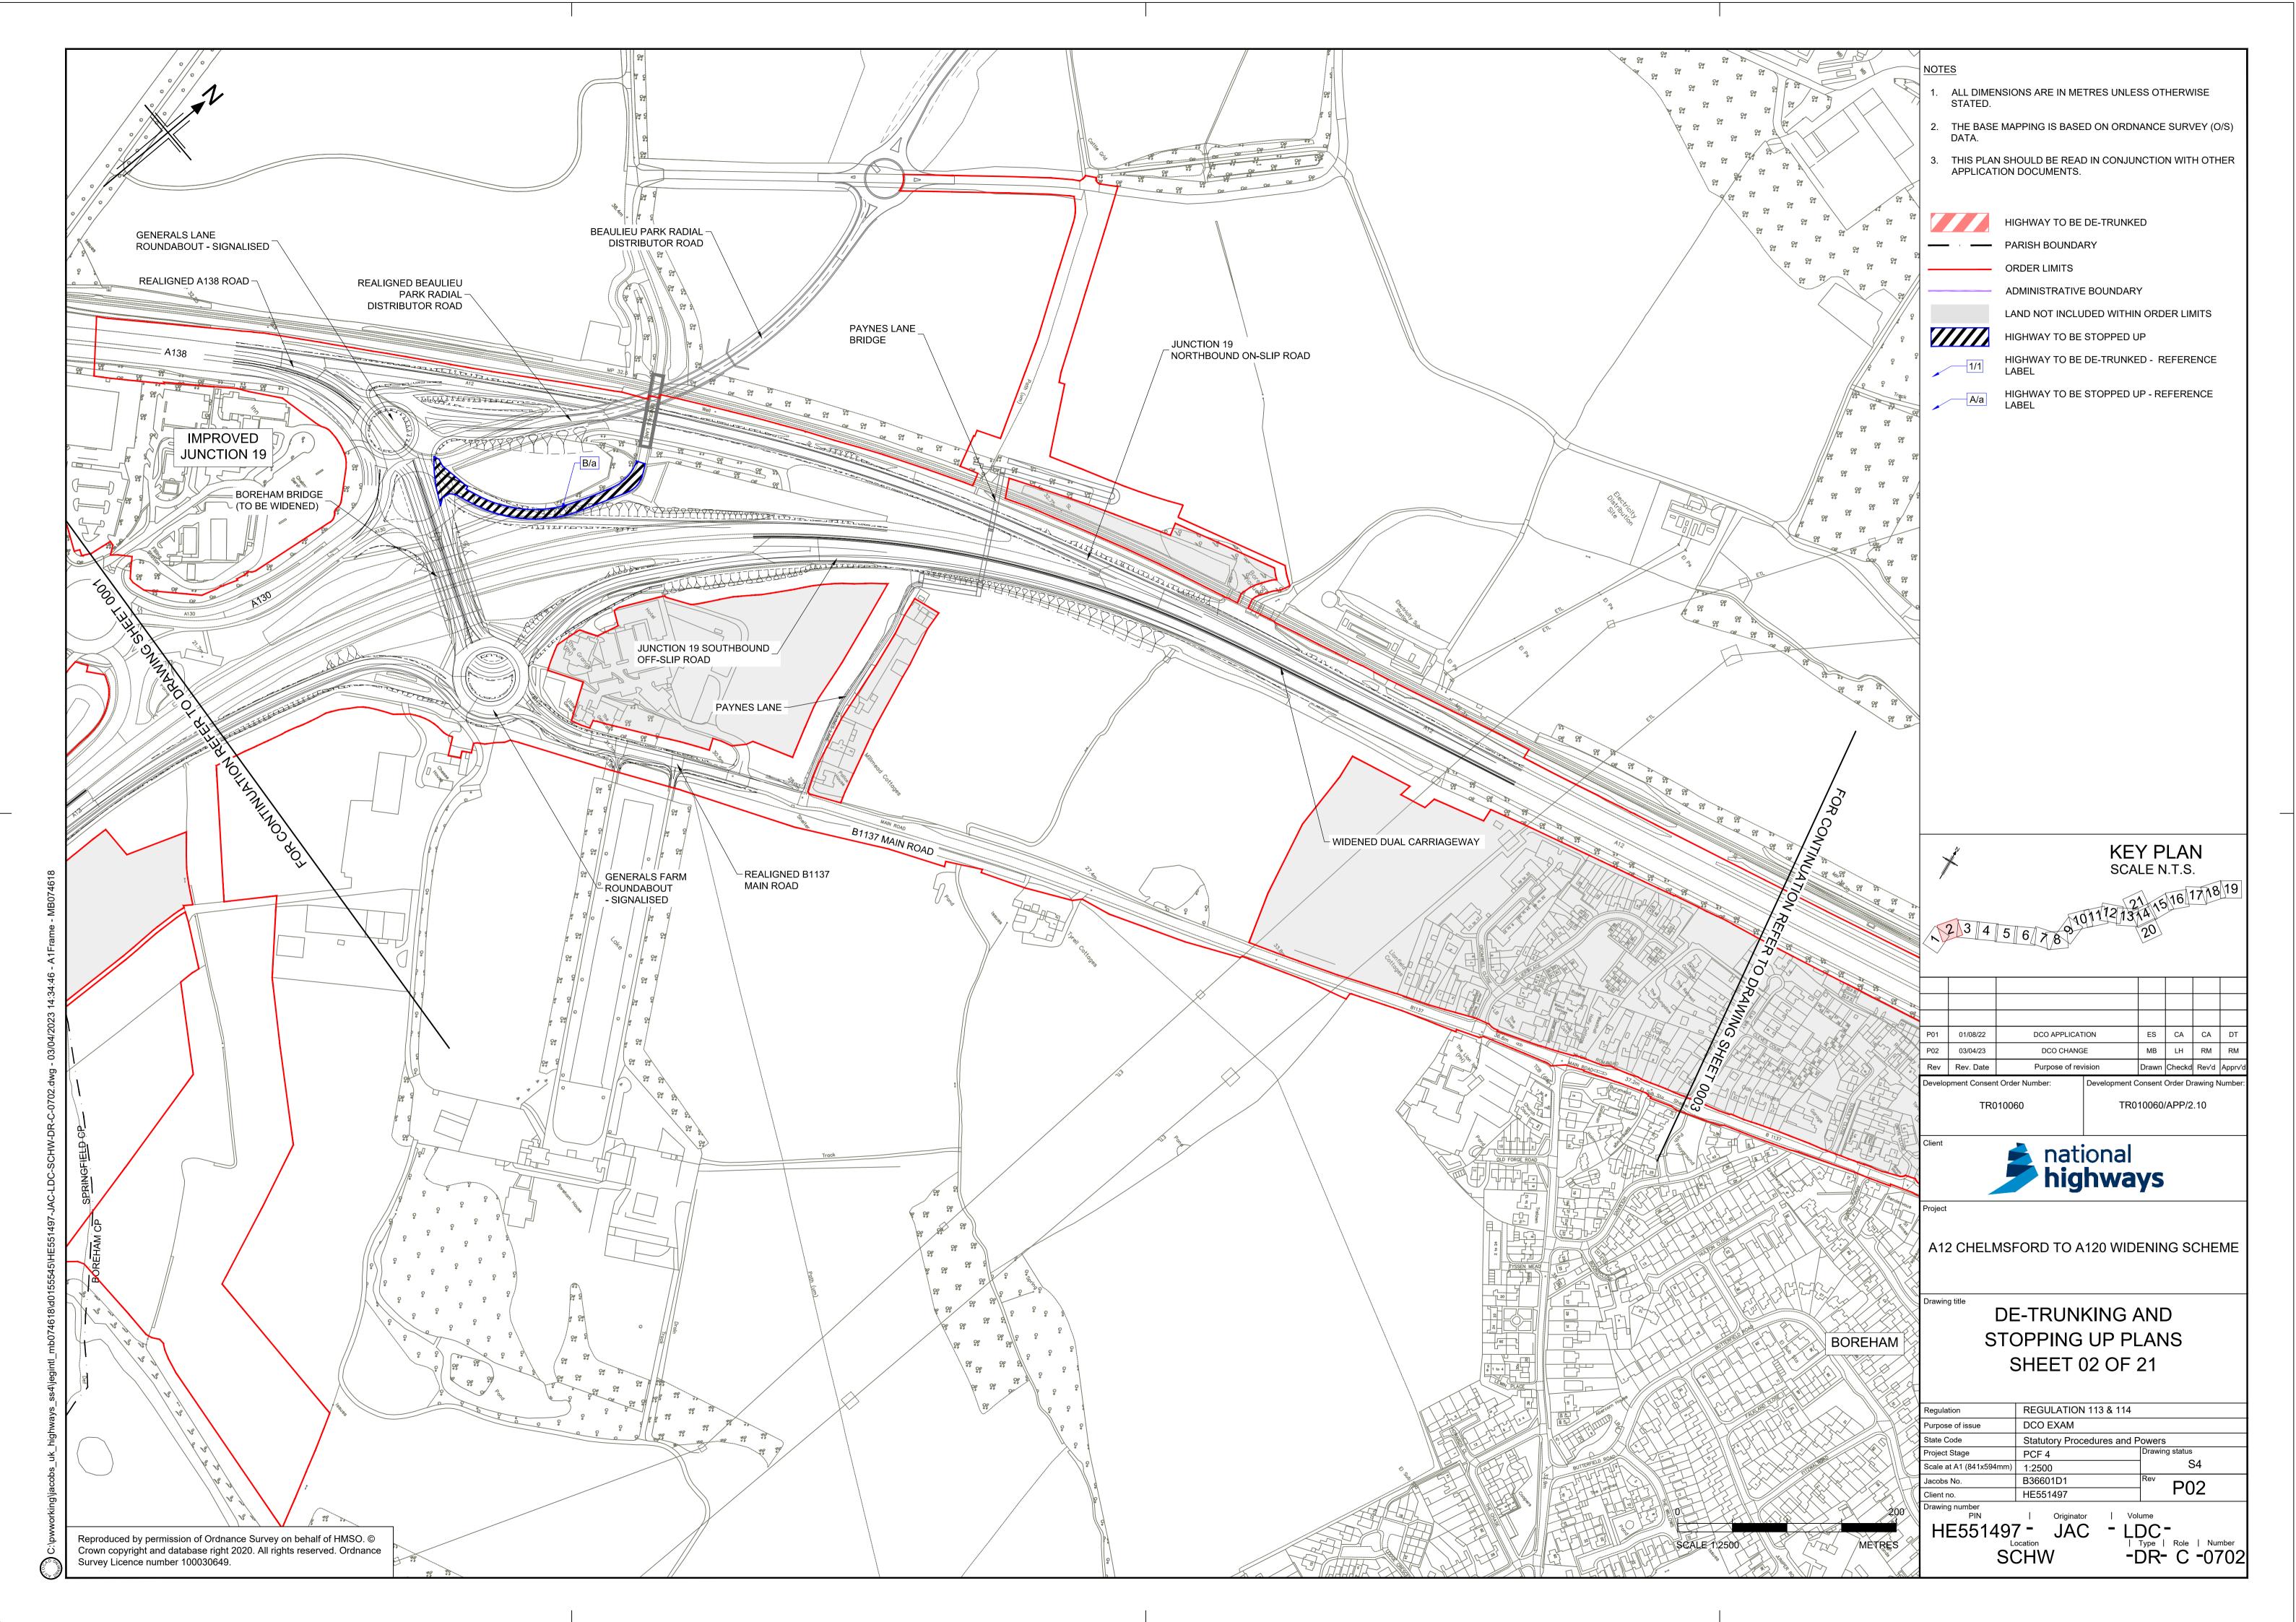

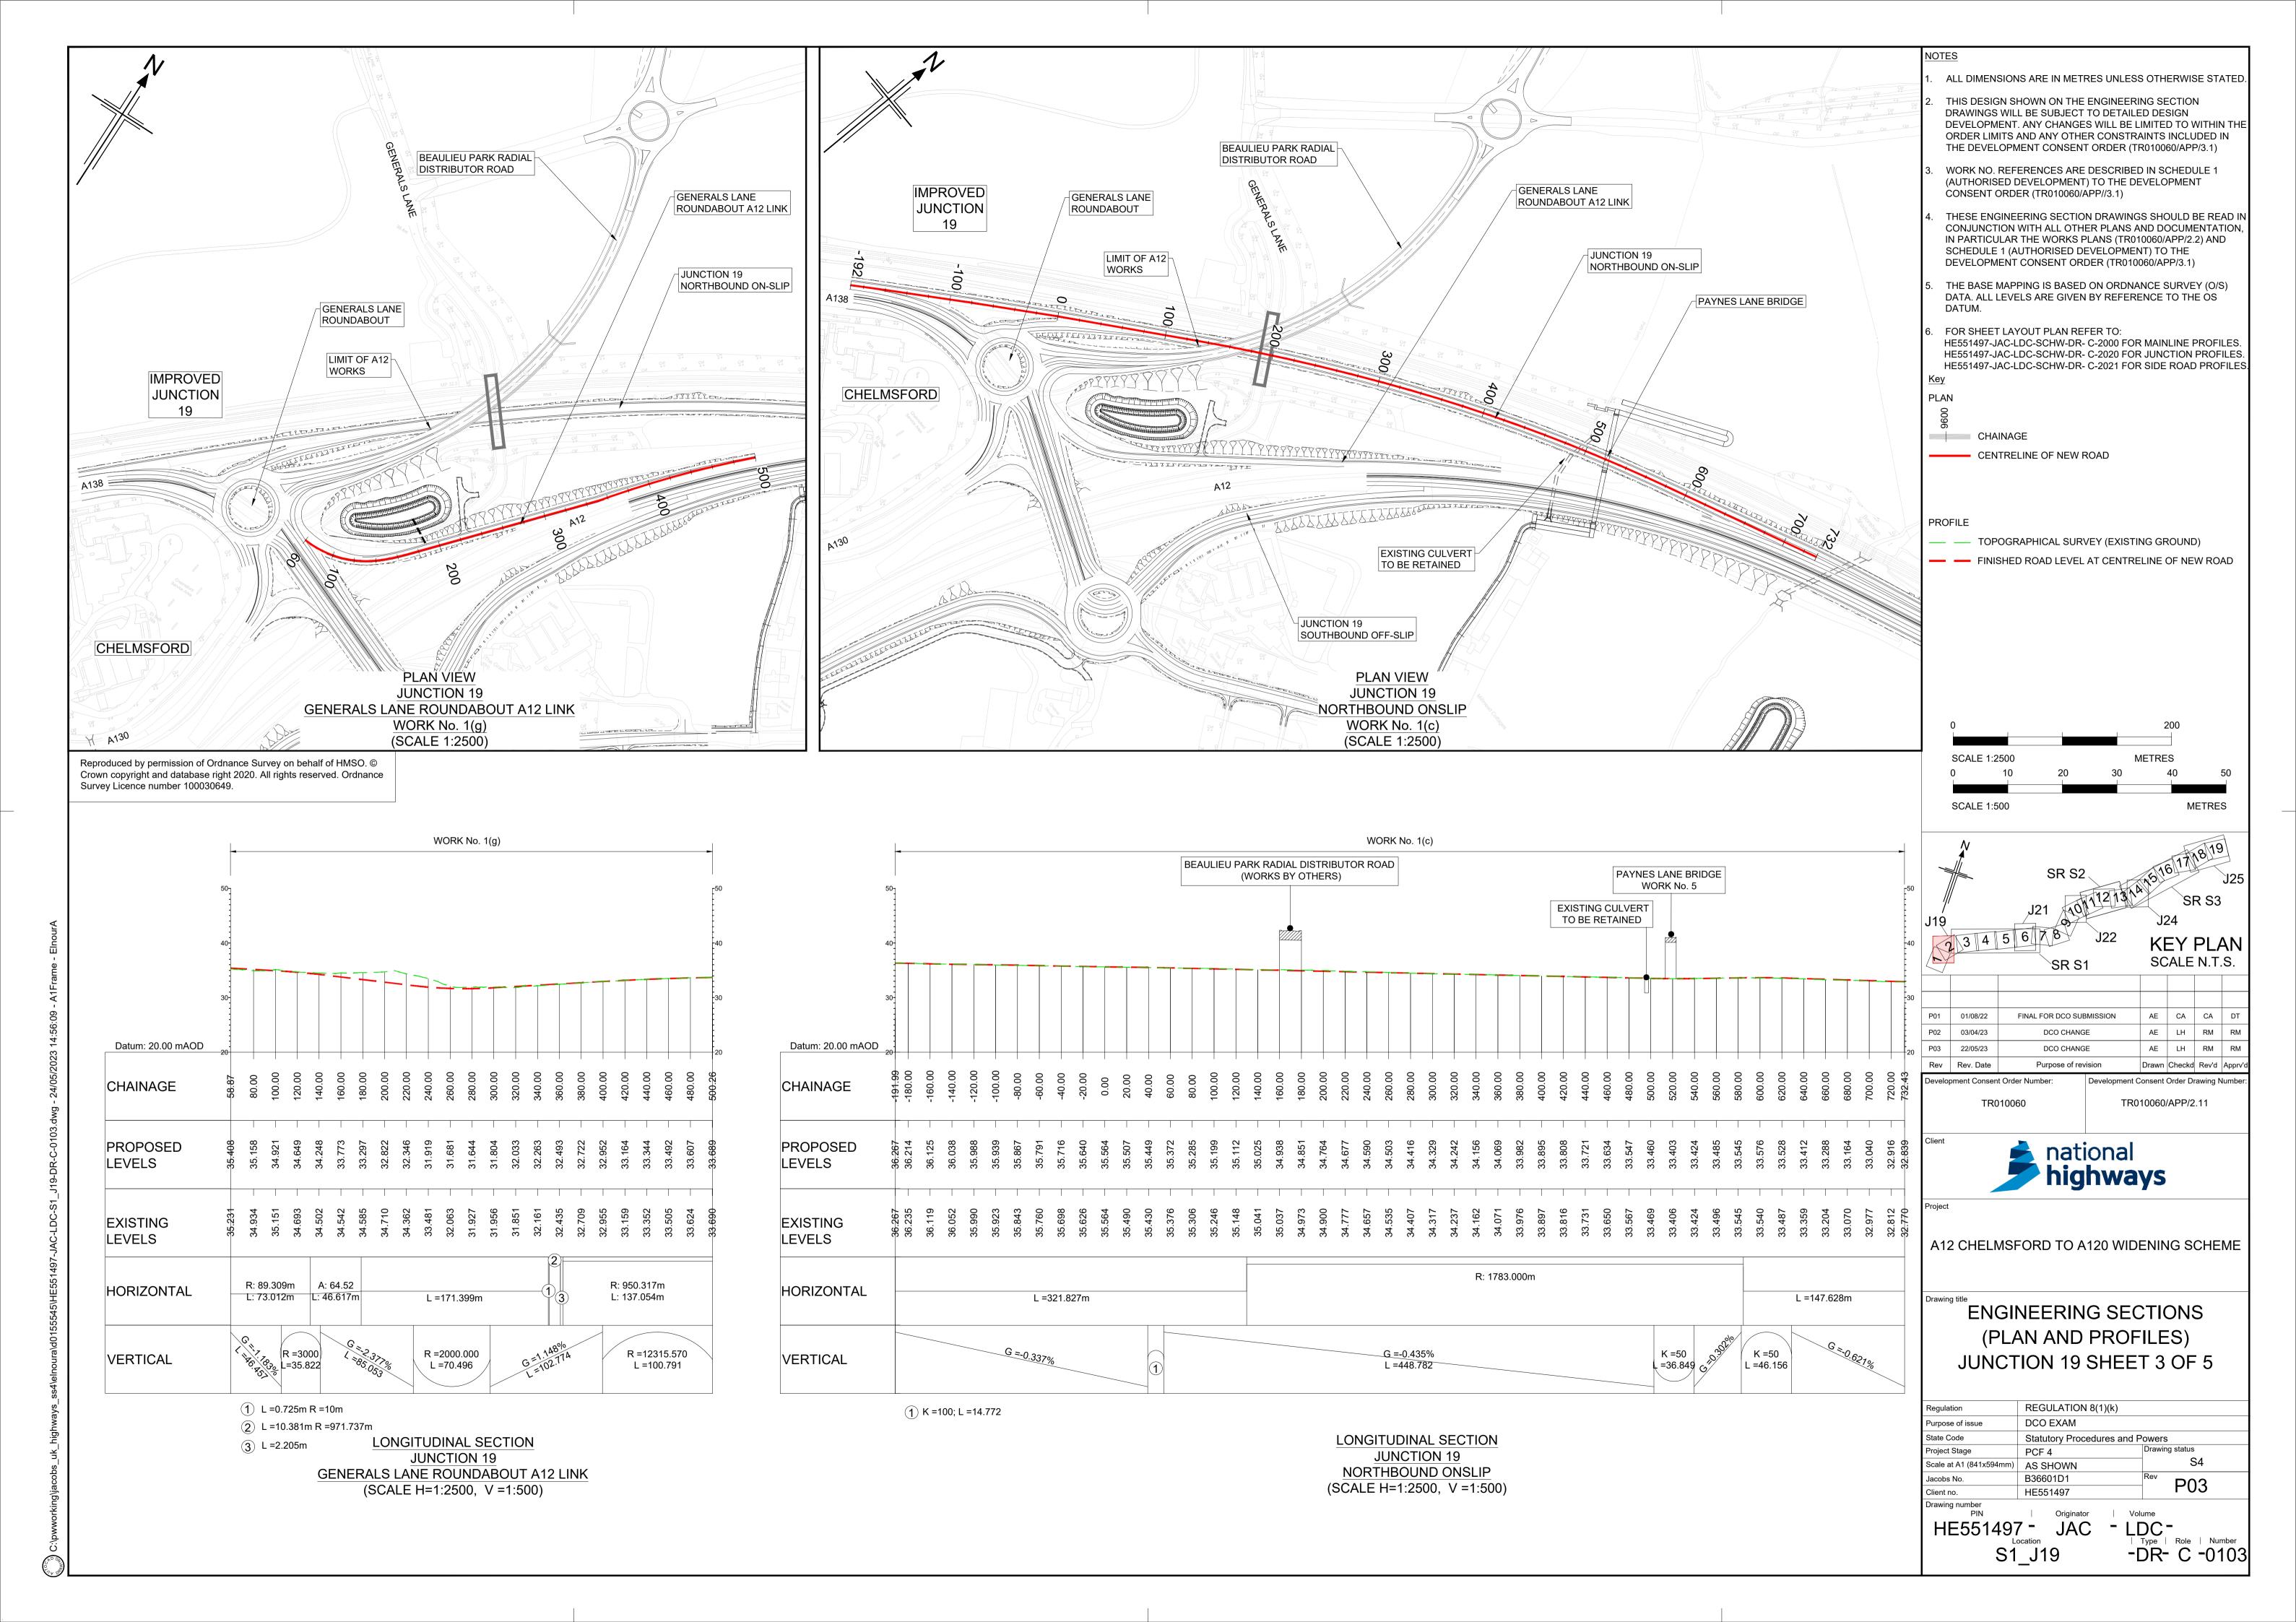

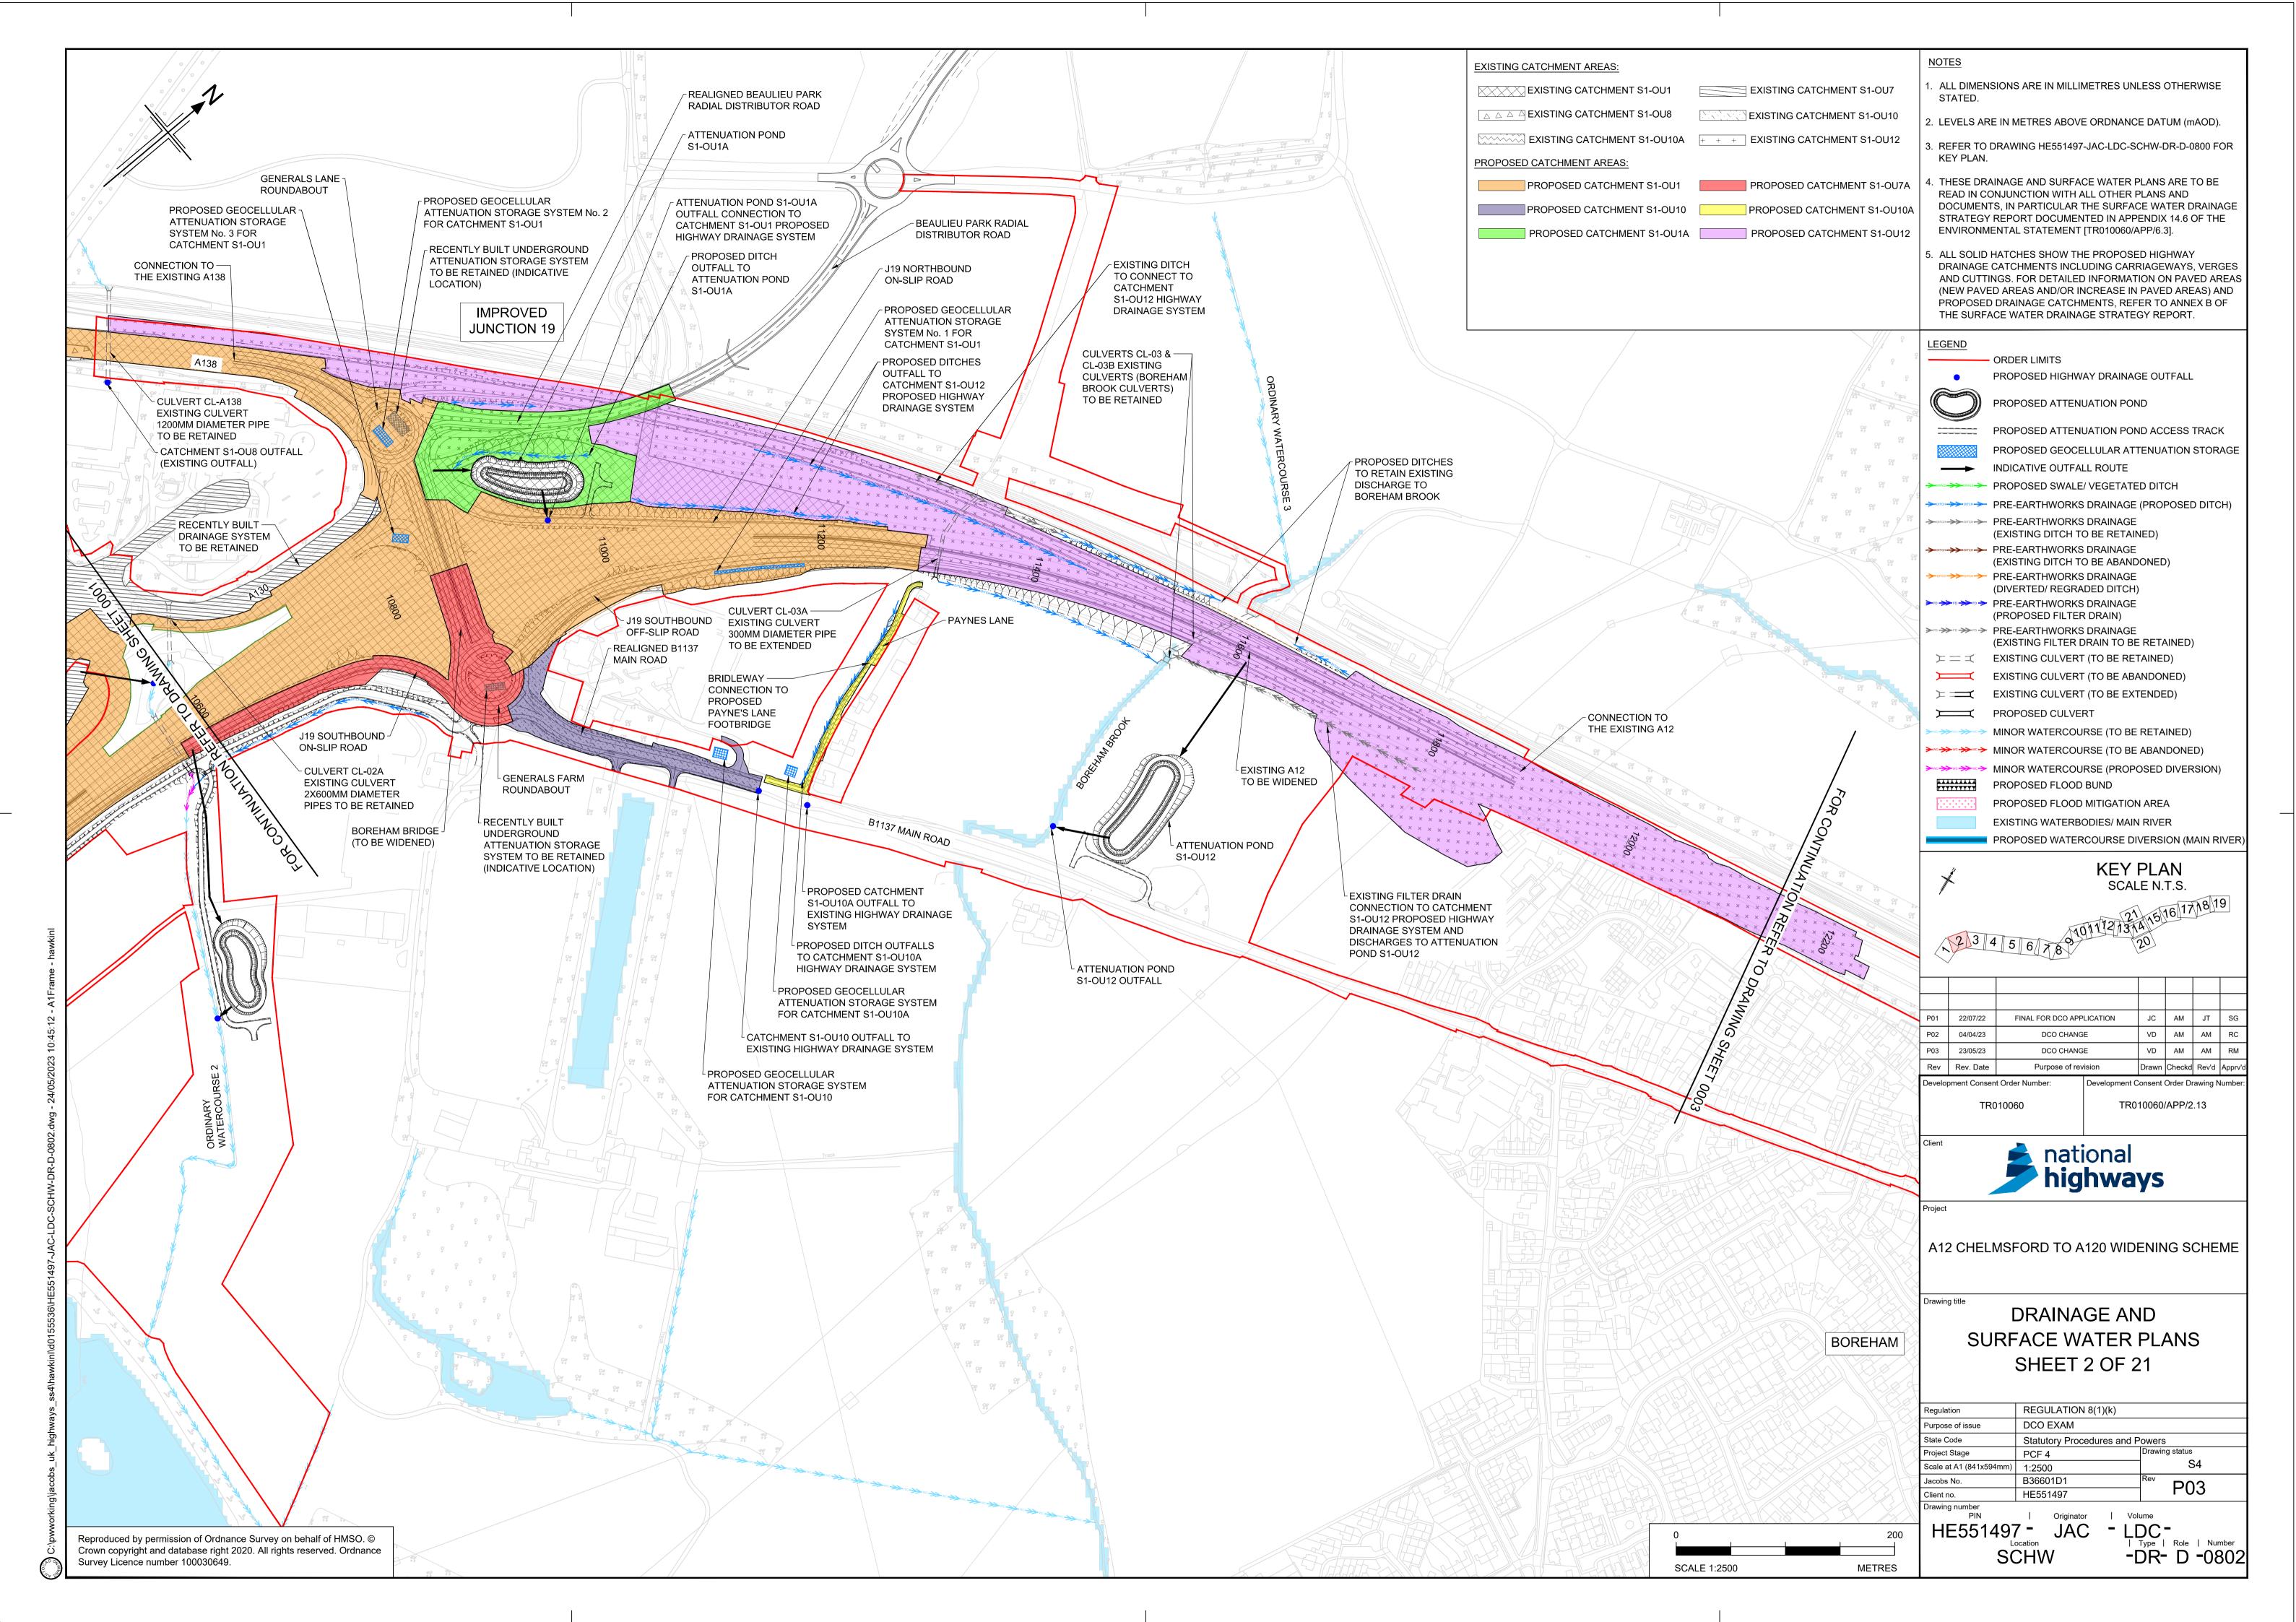

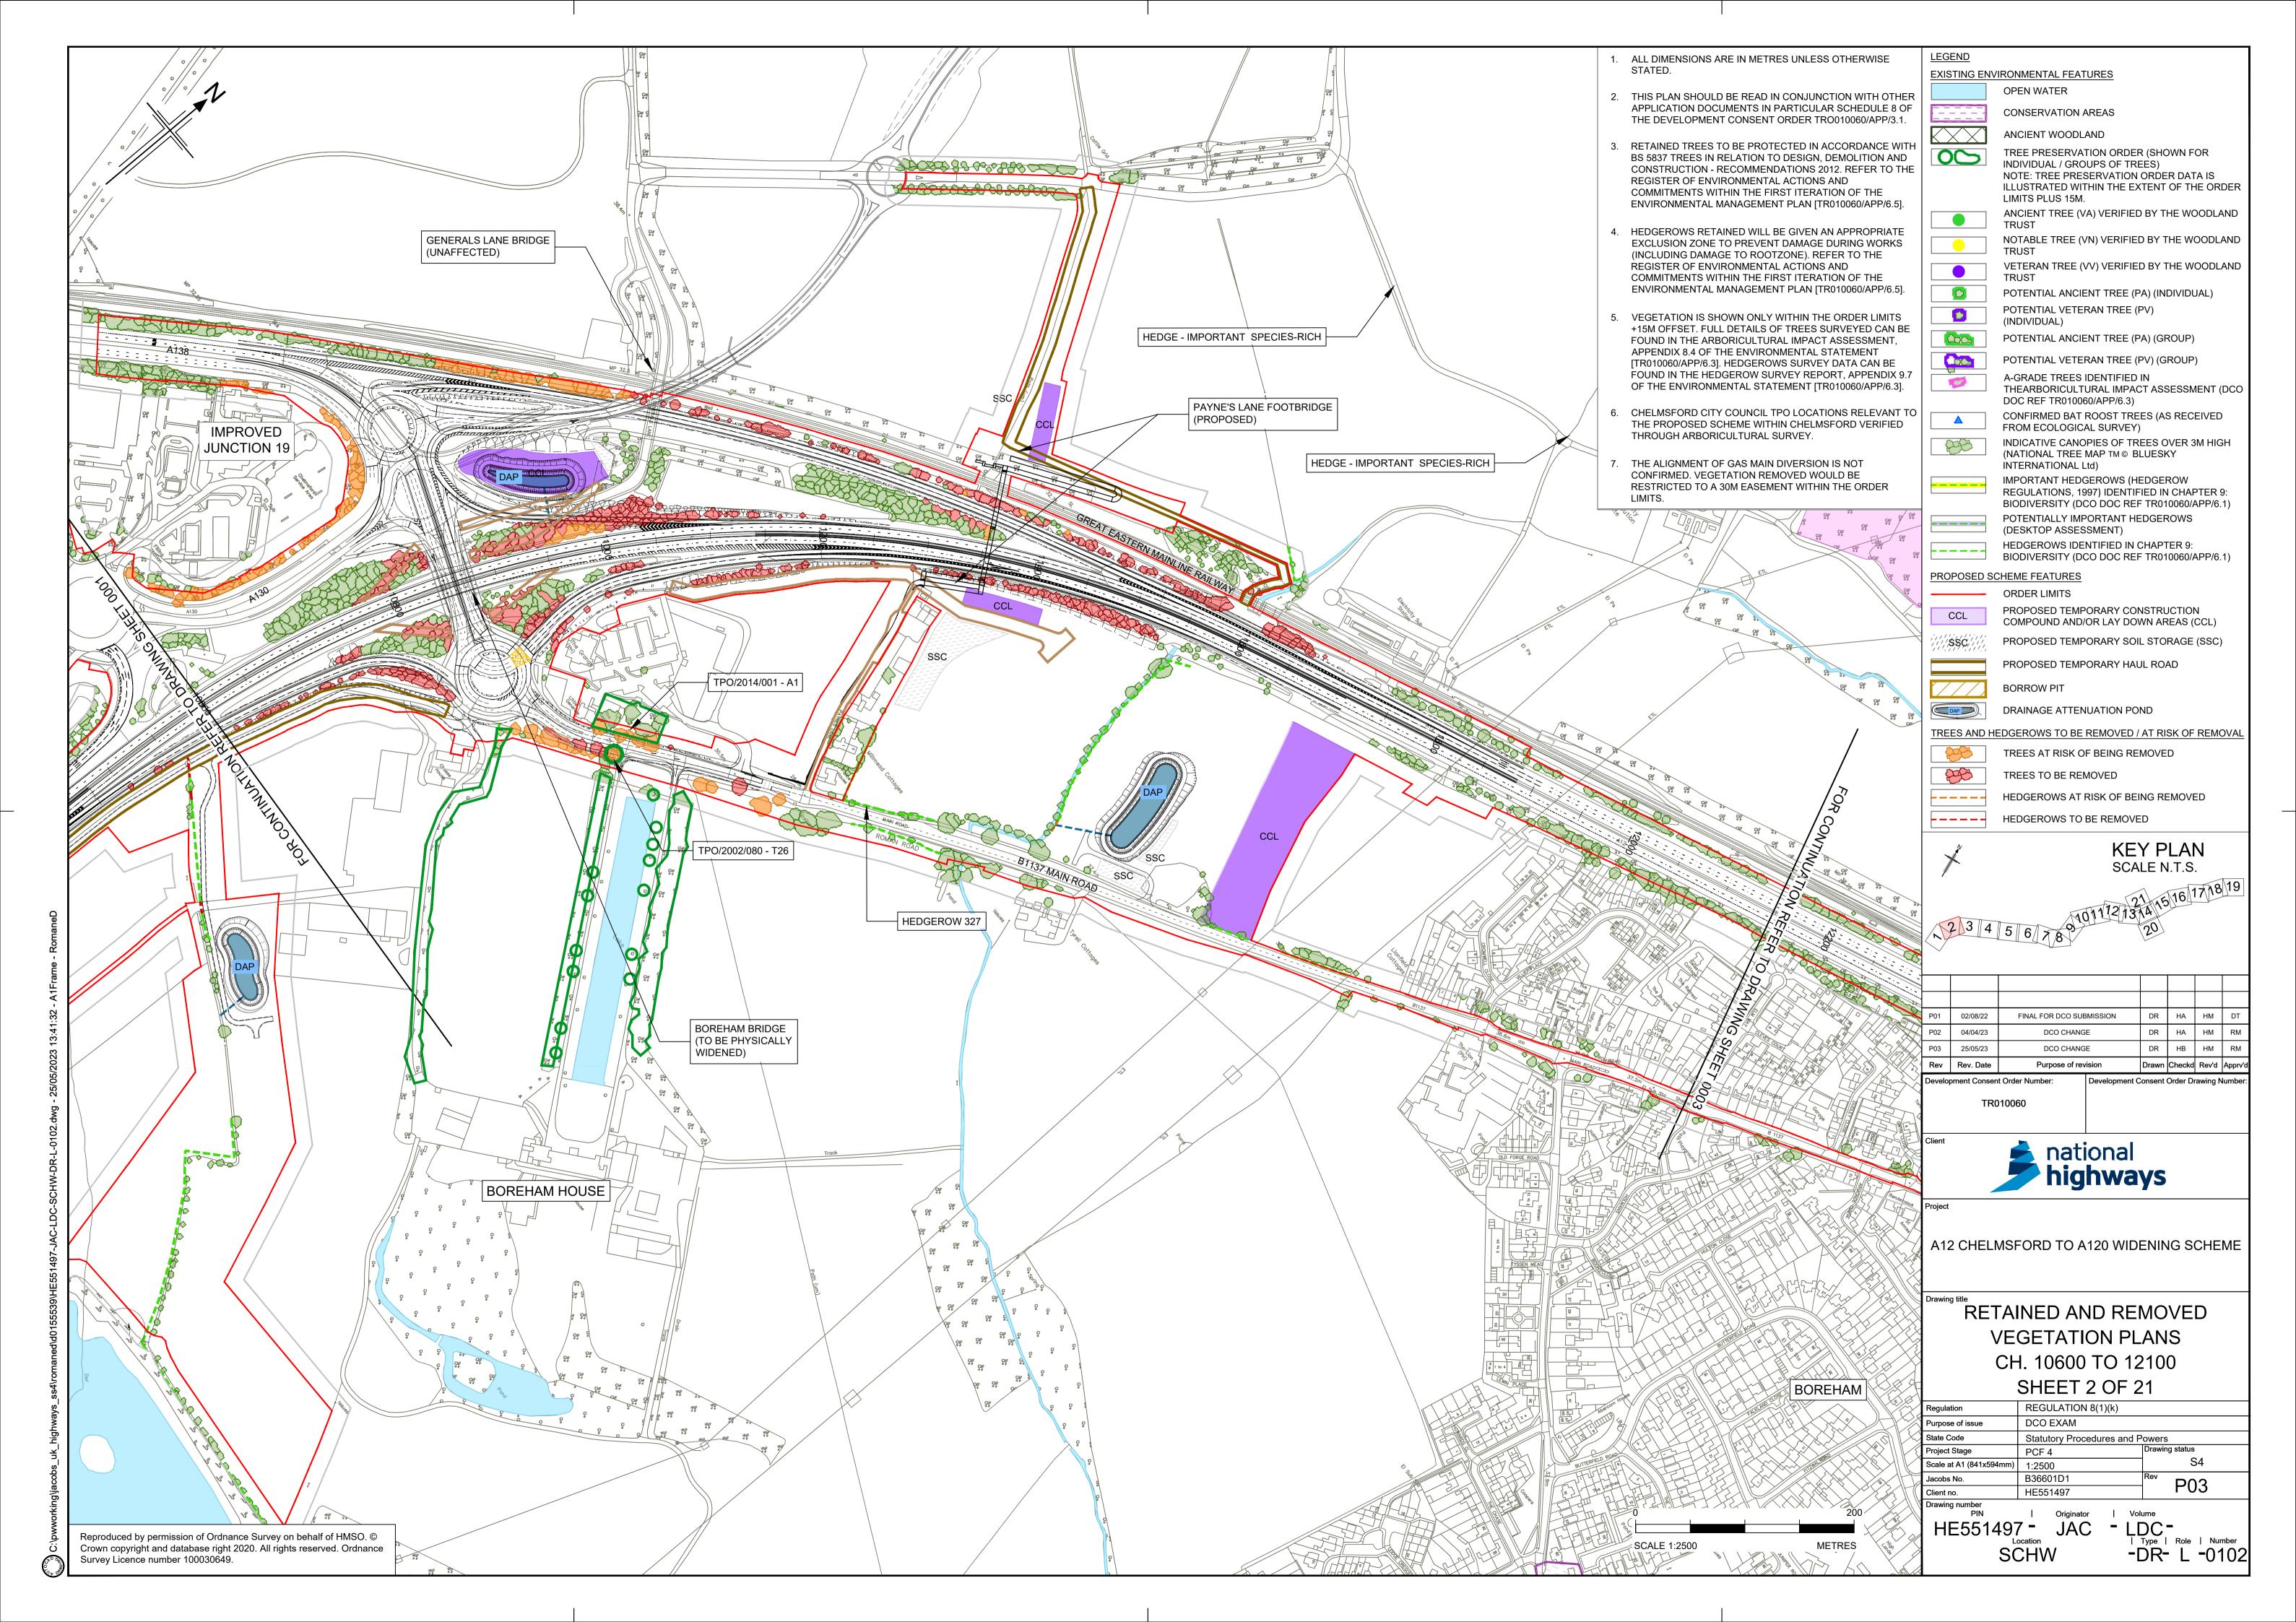

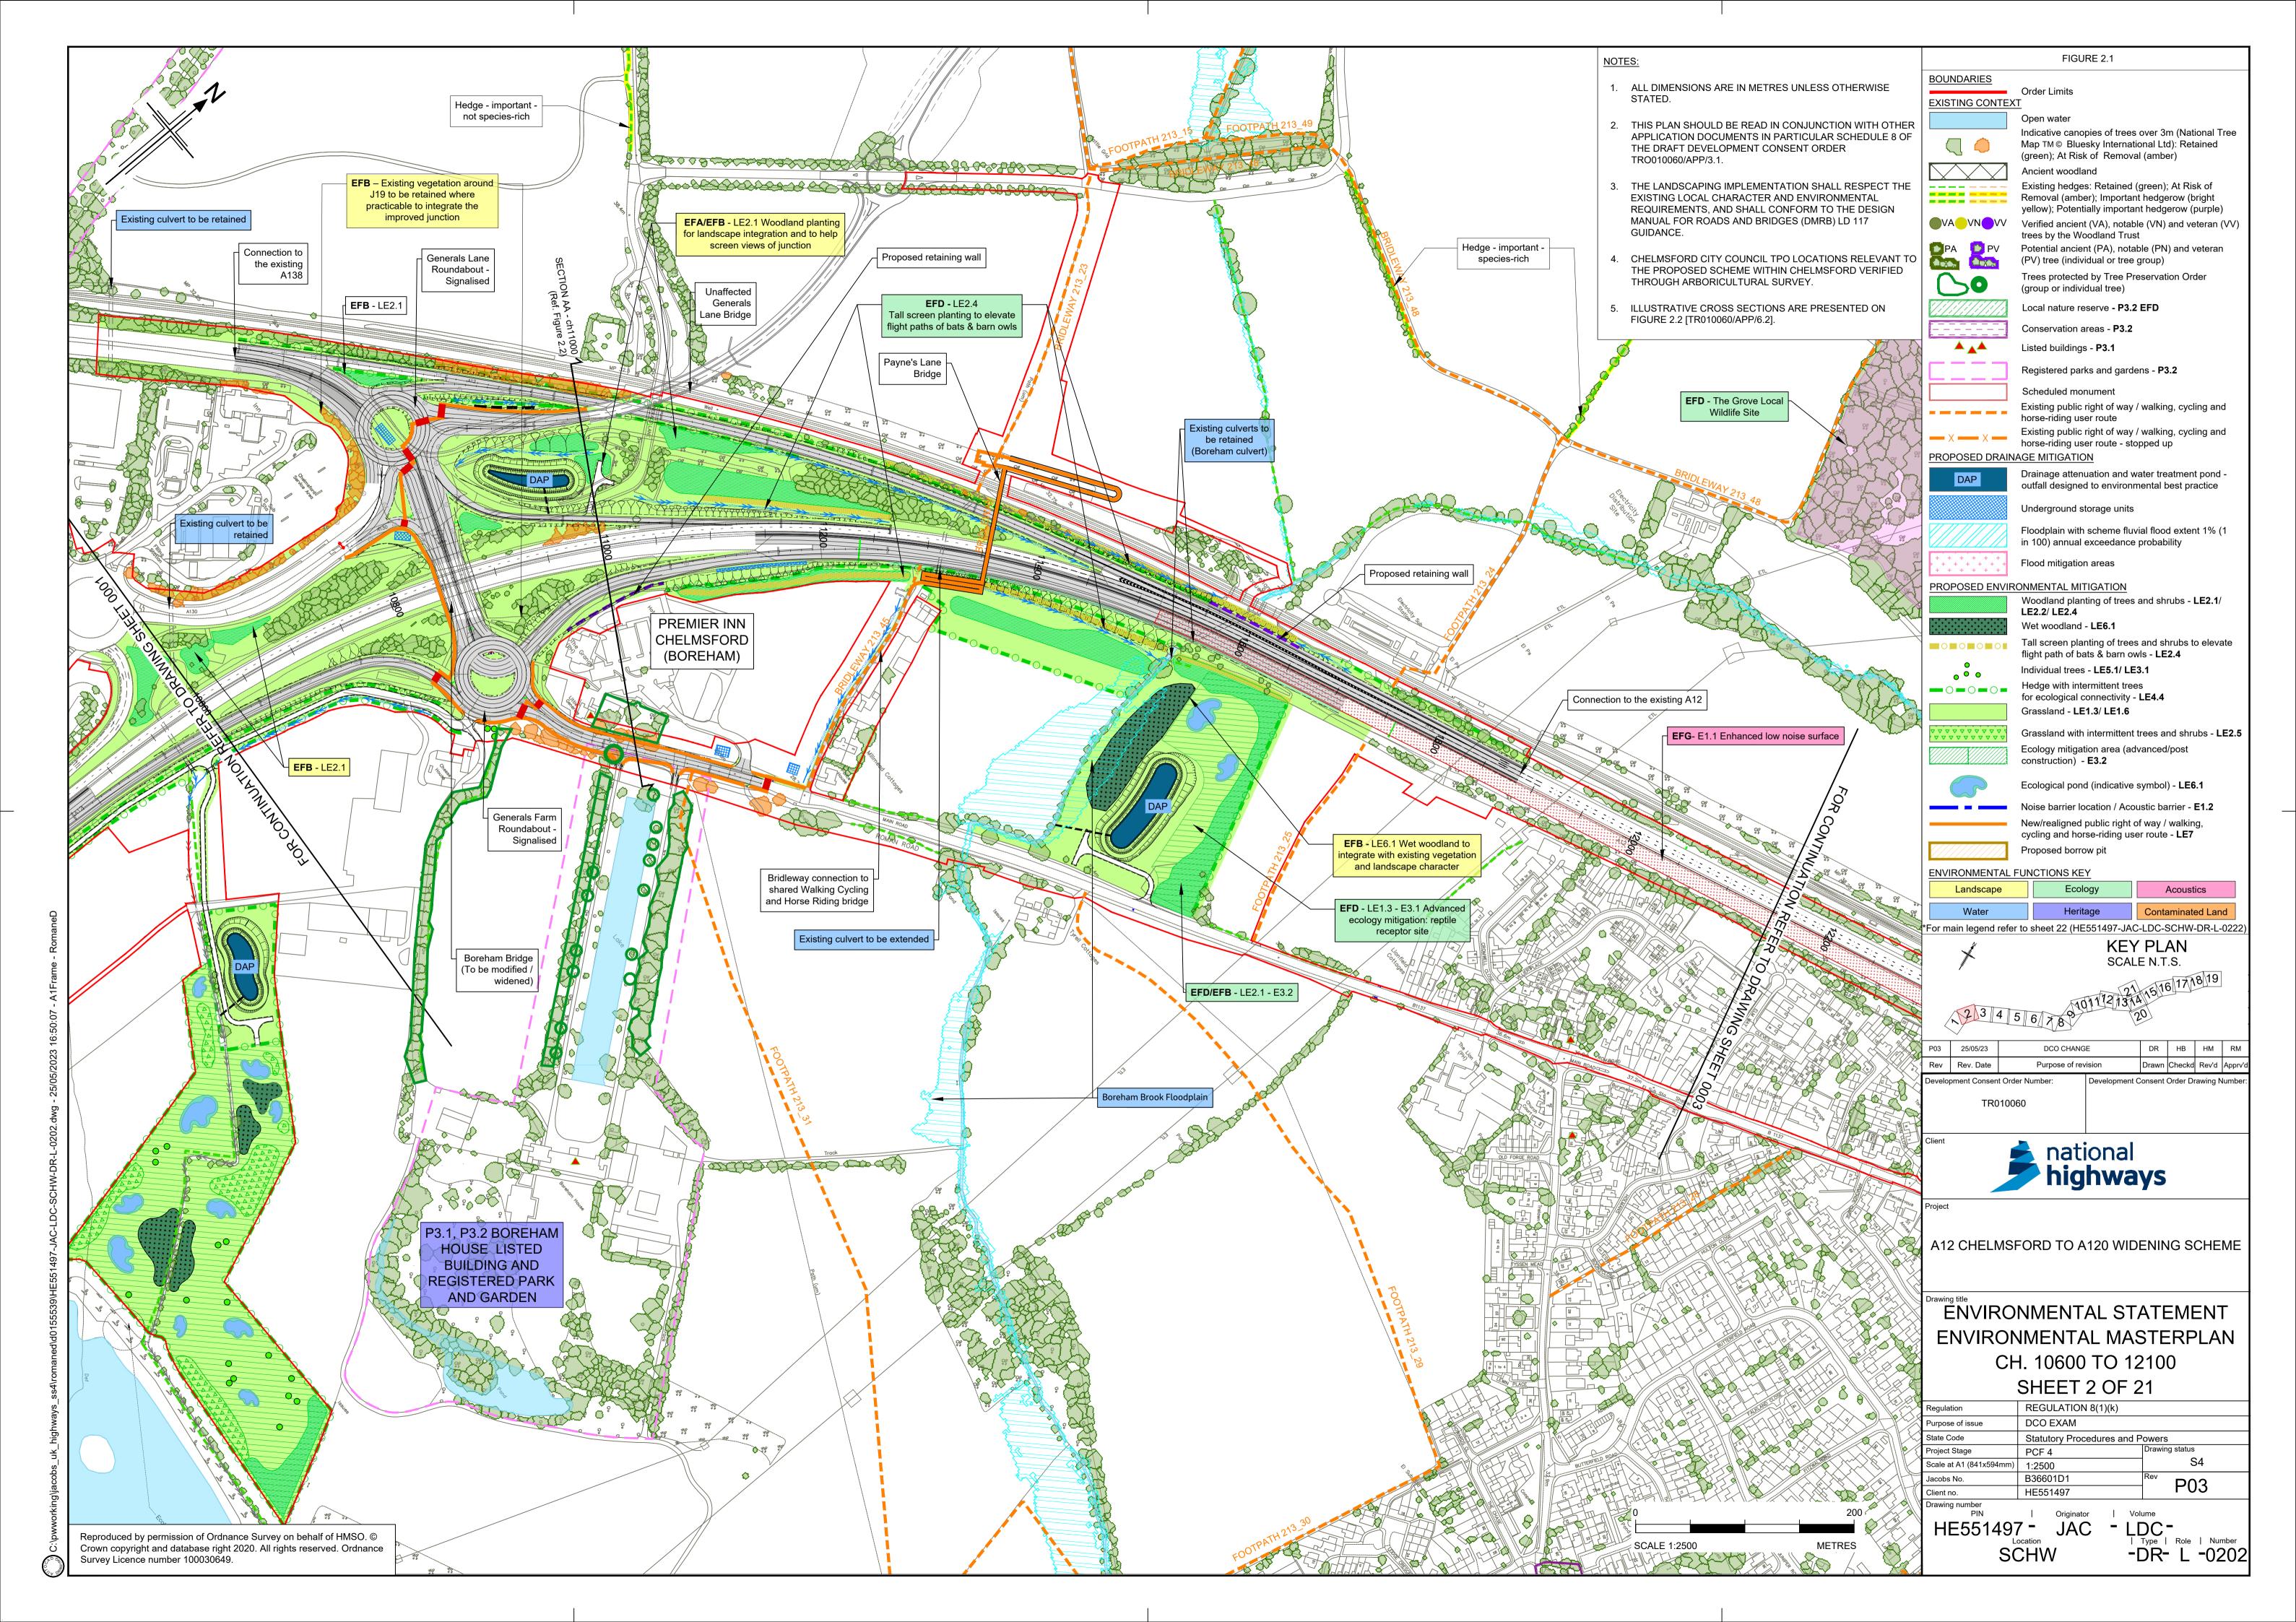

© Crown copyright 2021.

You may re-use this information (not including logos) free of charge in any format or medium, under the terms of the Open Government Licence. To view this licence: visit www.nationalarchives.gov.uk/doc/open-government-licence/write to the Information Policy Team, The National Archives, Kew, London TW9 4DU, or email psi@nationalarchives.gsi.gov.uk.

Mapping (where present): © Crown copyright and database rights 2021 OS 100030649. You are permitted to use this data solely to enable you to respond to, or interact with, the organisation that provided you with the data. You are not permitted to copy, sub-licence,

This document is also available on our website at For an accessible version of this publication please call **0300 123 5000** and we will

If you have any enquiries about this publication email info@highwaysengland.co.uk or call 0300 123 5000*. Please quote the Highways England publications code PR48/21.

*Calls to 03 numbers cost no more than a national rate call to an 01 or 02 number and must count towards any inclusive minutes in the same way as 01 and 02 calls.

These rules apply to calls from any type of line including mobile, BT, other fixed line or payphone. Calls may be recorded or monitored.

Highways England Company Limited registered in England and Wales number 09346363

Registered office Bridge House, 1 Walnut Tree Close, Guildford GU1 4LZ

distribute or sell any of this data to third parties in any form.