



## Gatwick Airport Northern Runway Project

Environmental Statement

Appendix 5.3.2: Code of Construction Practice – Annex 6: Outline Arboricultural and Vegetation

Method Statement – Part 2 – Clean Version


**Book 5**

VERSION: 6.0

DATE: AUGUST 2024

Application Document Ref: 5.3

PINS Reference Number: TR020005

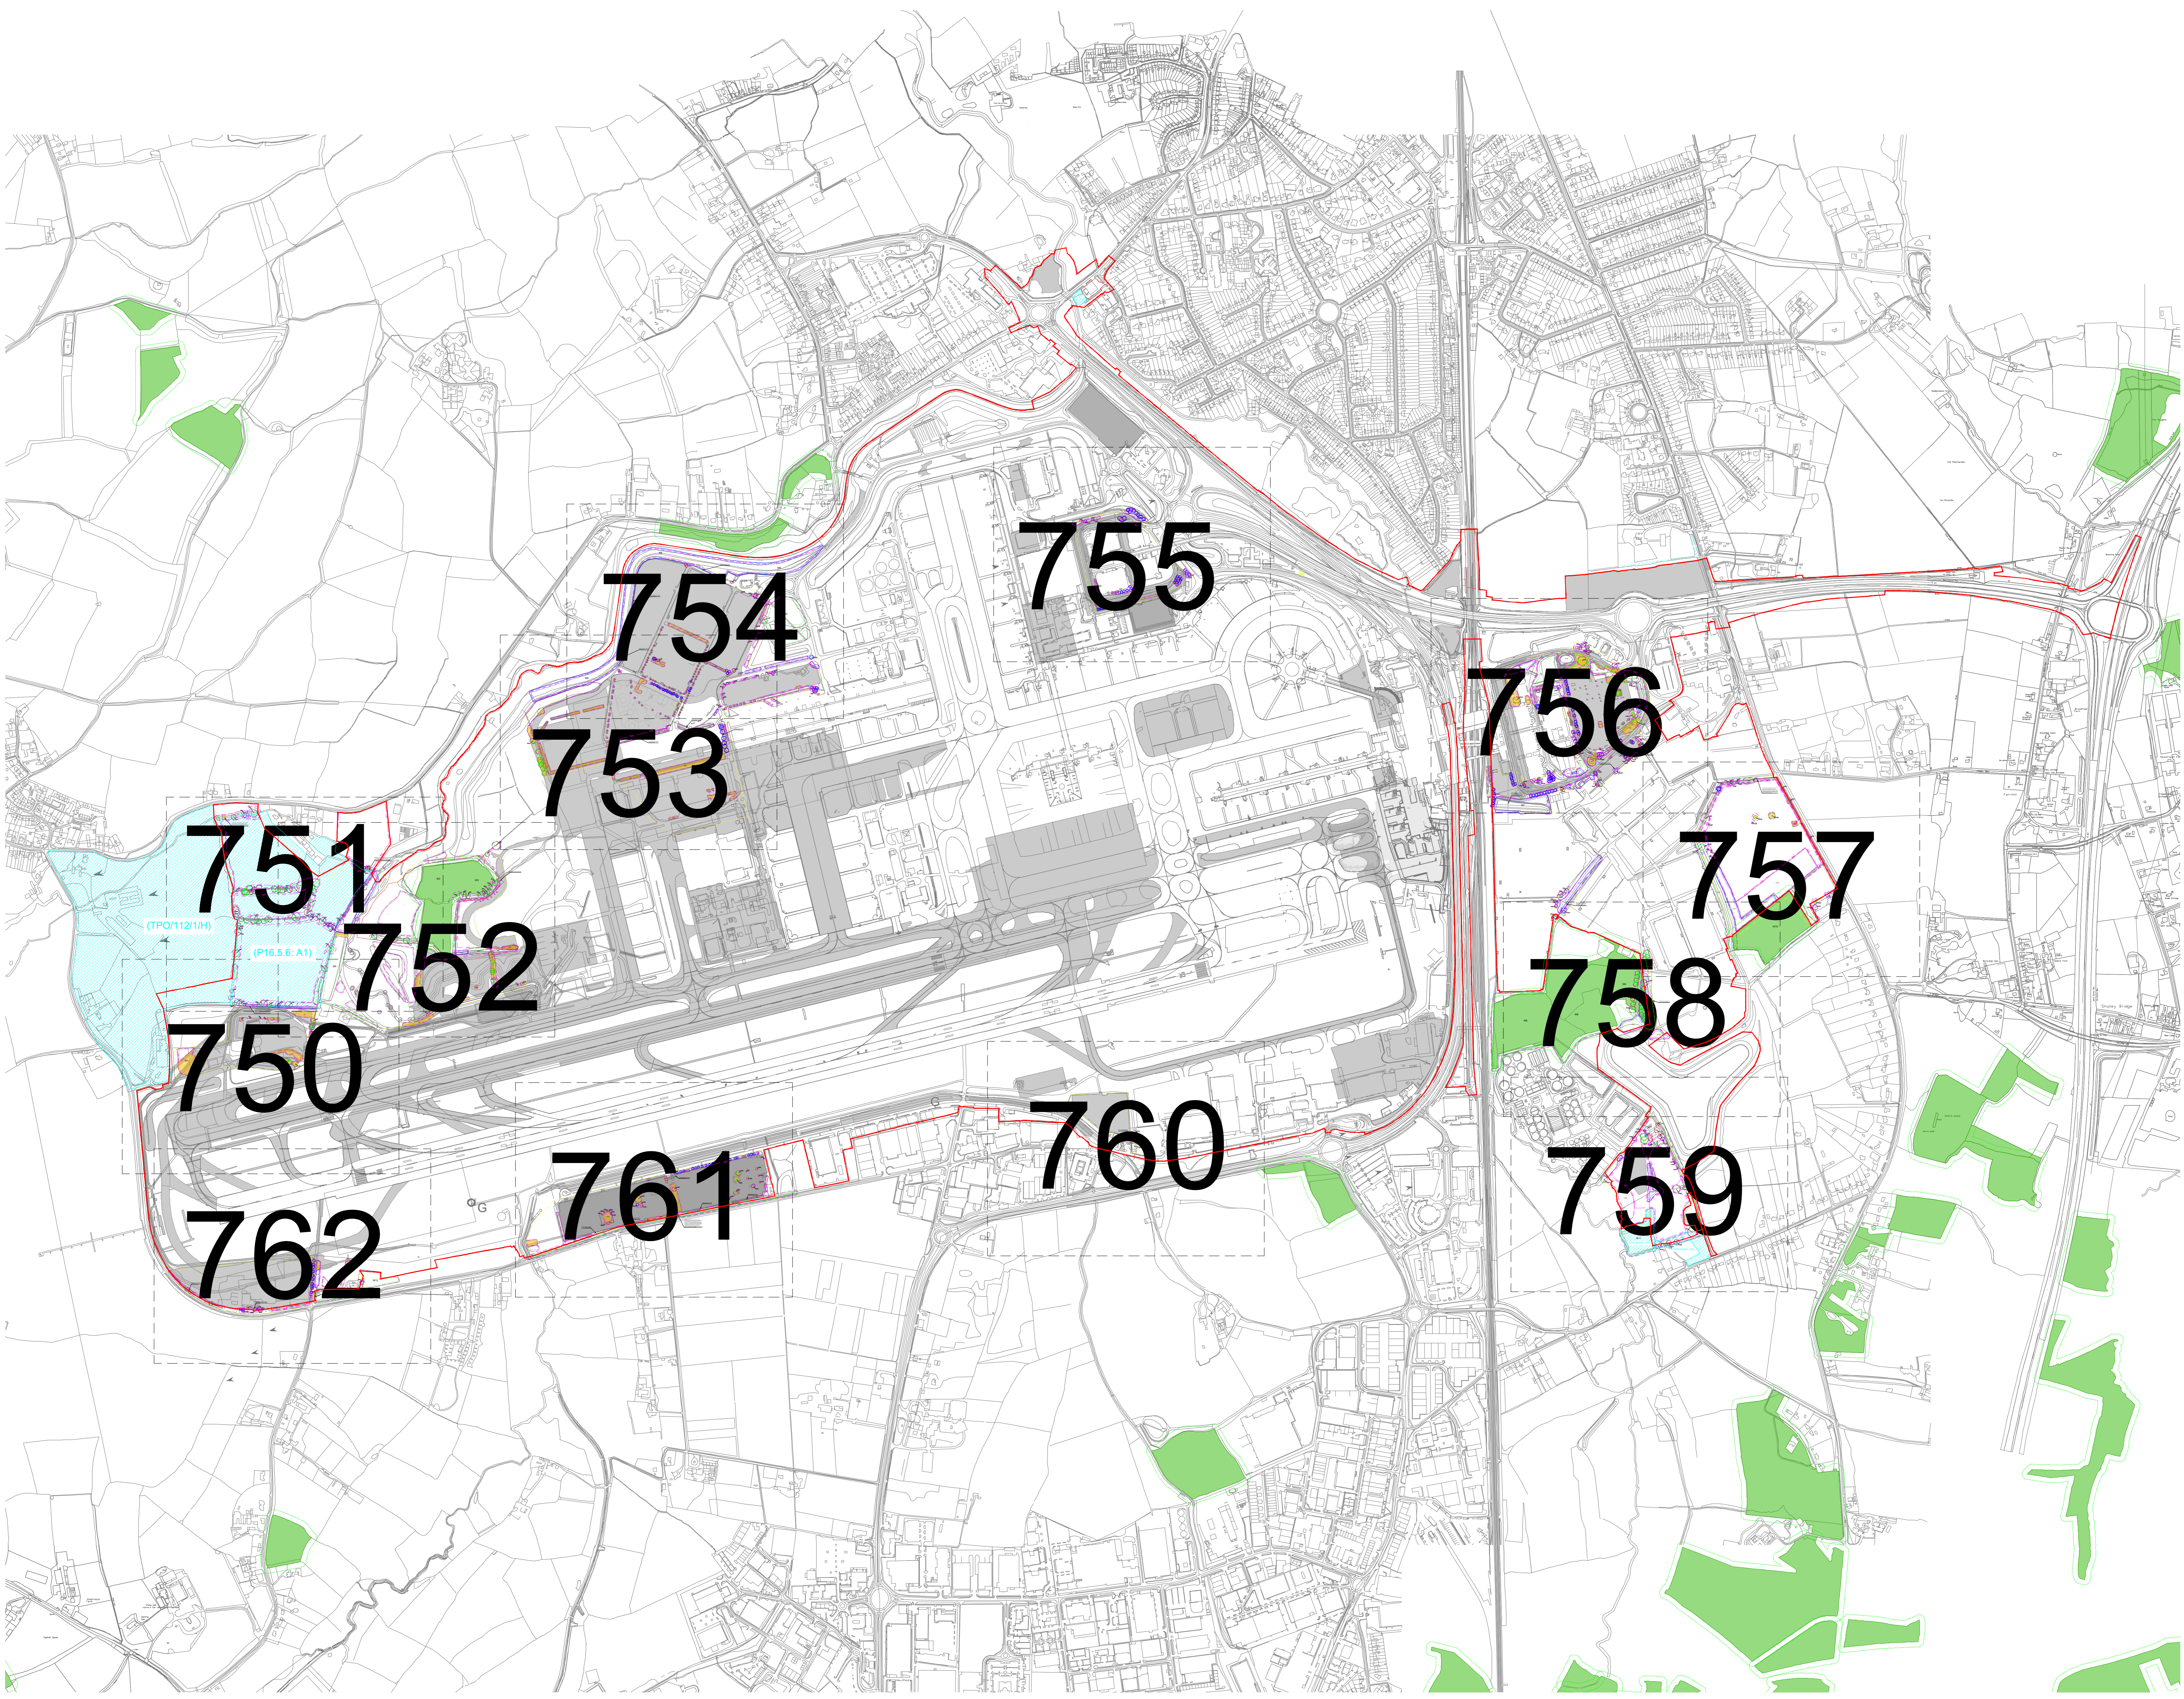

**Key**

- Site boundary.
- Survey boundary.
- Tree with numbered reference. Canopy spread and coloured BS5837:2012 tree quality category as shown below.
  - # = Tree details estimate (inaccessible tree)
  - = Tree in off site location
- G1 Tree group plotted with individual stem locations and numbered reference. Canopy extents coloured to match BS5837:2012 tree quality category as shown below.
- G1 Tree or Vegetation group with numbered reference. Canopy extents coloured to match BS5837:2012 tree quality category as shown below and dashed line to show indicative stem line.
- H1 Hedge with numbered reference. Canopy extents and coloured BS5837:2012 tree quality category as shown below and dashed line to show hedge centreline.
- W1 Woodland with numbered reference. Canopy extents coloured to match BS5837:2012 tree quality category as shown below and dashed line to show native tree line.

**BS 5837:2012 Tree Quality Categories - Table 1**

- Category A - High quality
- Category B - Moderate quality
- Category C - Low quality
- Category U - Unsuitable for retention

Direction of first significant branch

- Root protection area (RPA) Calculated in accordance with Section 4.6 - BS5837:2012
- Veteran tree buffer (15 x stem Ø) (as per standing advice produced by Forestry England and Natural England)
- Tree protected by Tree Preservation Order. Bracketted number relates to the TPO reference.
- Designated Ancient Woodland (as per Natural England ancient woodland inventory, via open data publication)
- Ancient Woodland tree buffer (15m offset) (as per standing advice produced by Forestry England and Natural England)
- Projected tree loss required for construction of the Project (worst case scenario)
- Indicative Scheme Layout
- Indicative temporary protective fence/line in accordance with Section 6.2 - BS5837:2012. See below for example barriers.
- Indicative secondary protective Hi-Vis Mesh fence in accordance with Section 6.2 - BS5837:2012. See below for example barriers.
- Indicative vegetation protective fence/line: Design and location to be agreed by local council during detail design.

**NOTES:**

- Refer to ES Appendix 8.10.1: Tree Survey Report and Arboricultural Impact Assessment for further details.
- Survey based on a visual inspection from the ground and is not intended as a full arboricultural inspection.
- Plan produced in accordance with recommendations set out in BS 5837:2012: Trees in Relation to Design, Identification and Construction.
- Survey based upon Aerial Photography and trees located by eye.

**DOCUMENT**

**Environmental Statement**


**DRAWING TITLE**  
 Airport Preliminary Tree Removal & Protection Plans  
 Appendix 5.3.2 Annex 6  
 Overview

**DATE**  
 August 2024

<b>ORIENTATION</b>	<b>DRAWING NO.</b>	<b>REVISION</b>
N	735	Deadline 9
	<b>DRAWN BY</b>	<b>PM / CHECKED BY</b>
	RC	DC

**SCALE @ A0**  
 Custom Scale



Reproduced from Ordnance Survey map with the permission of Ordnance Survey on behalf of the controller of Her Majesty's Stationery Office © Crown Copyright (2023). License number 610031673, 10004992.  
 © Copyright 2023 Gatwick Airport Limited. No part of this drawing is to be reproduced without prior permission of Gatwick Airport Limited.

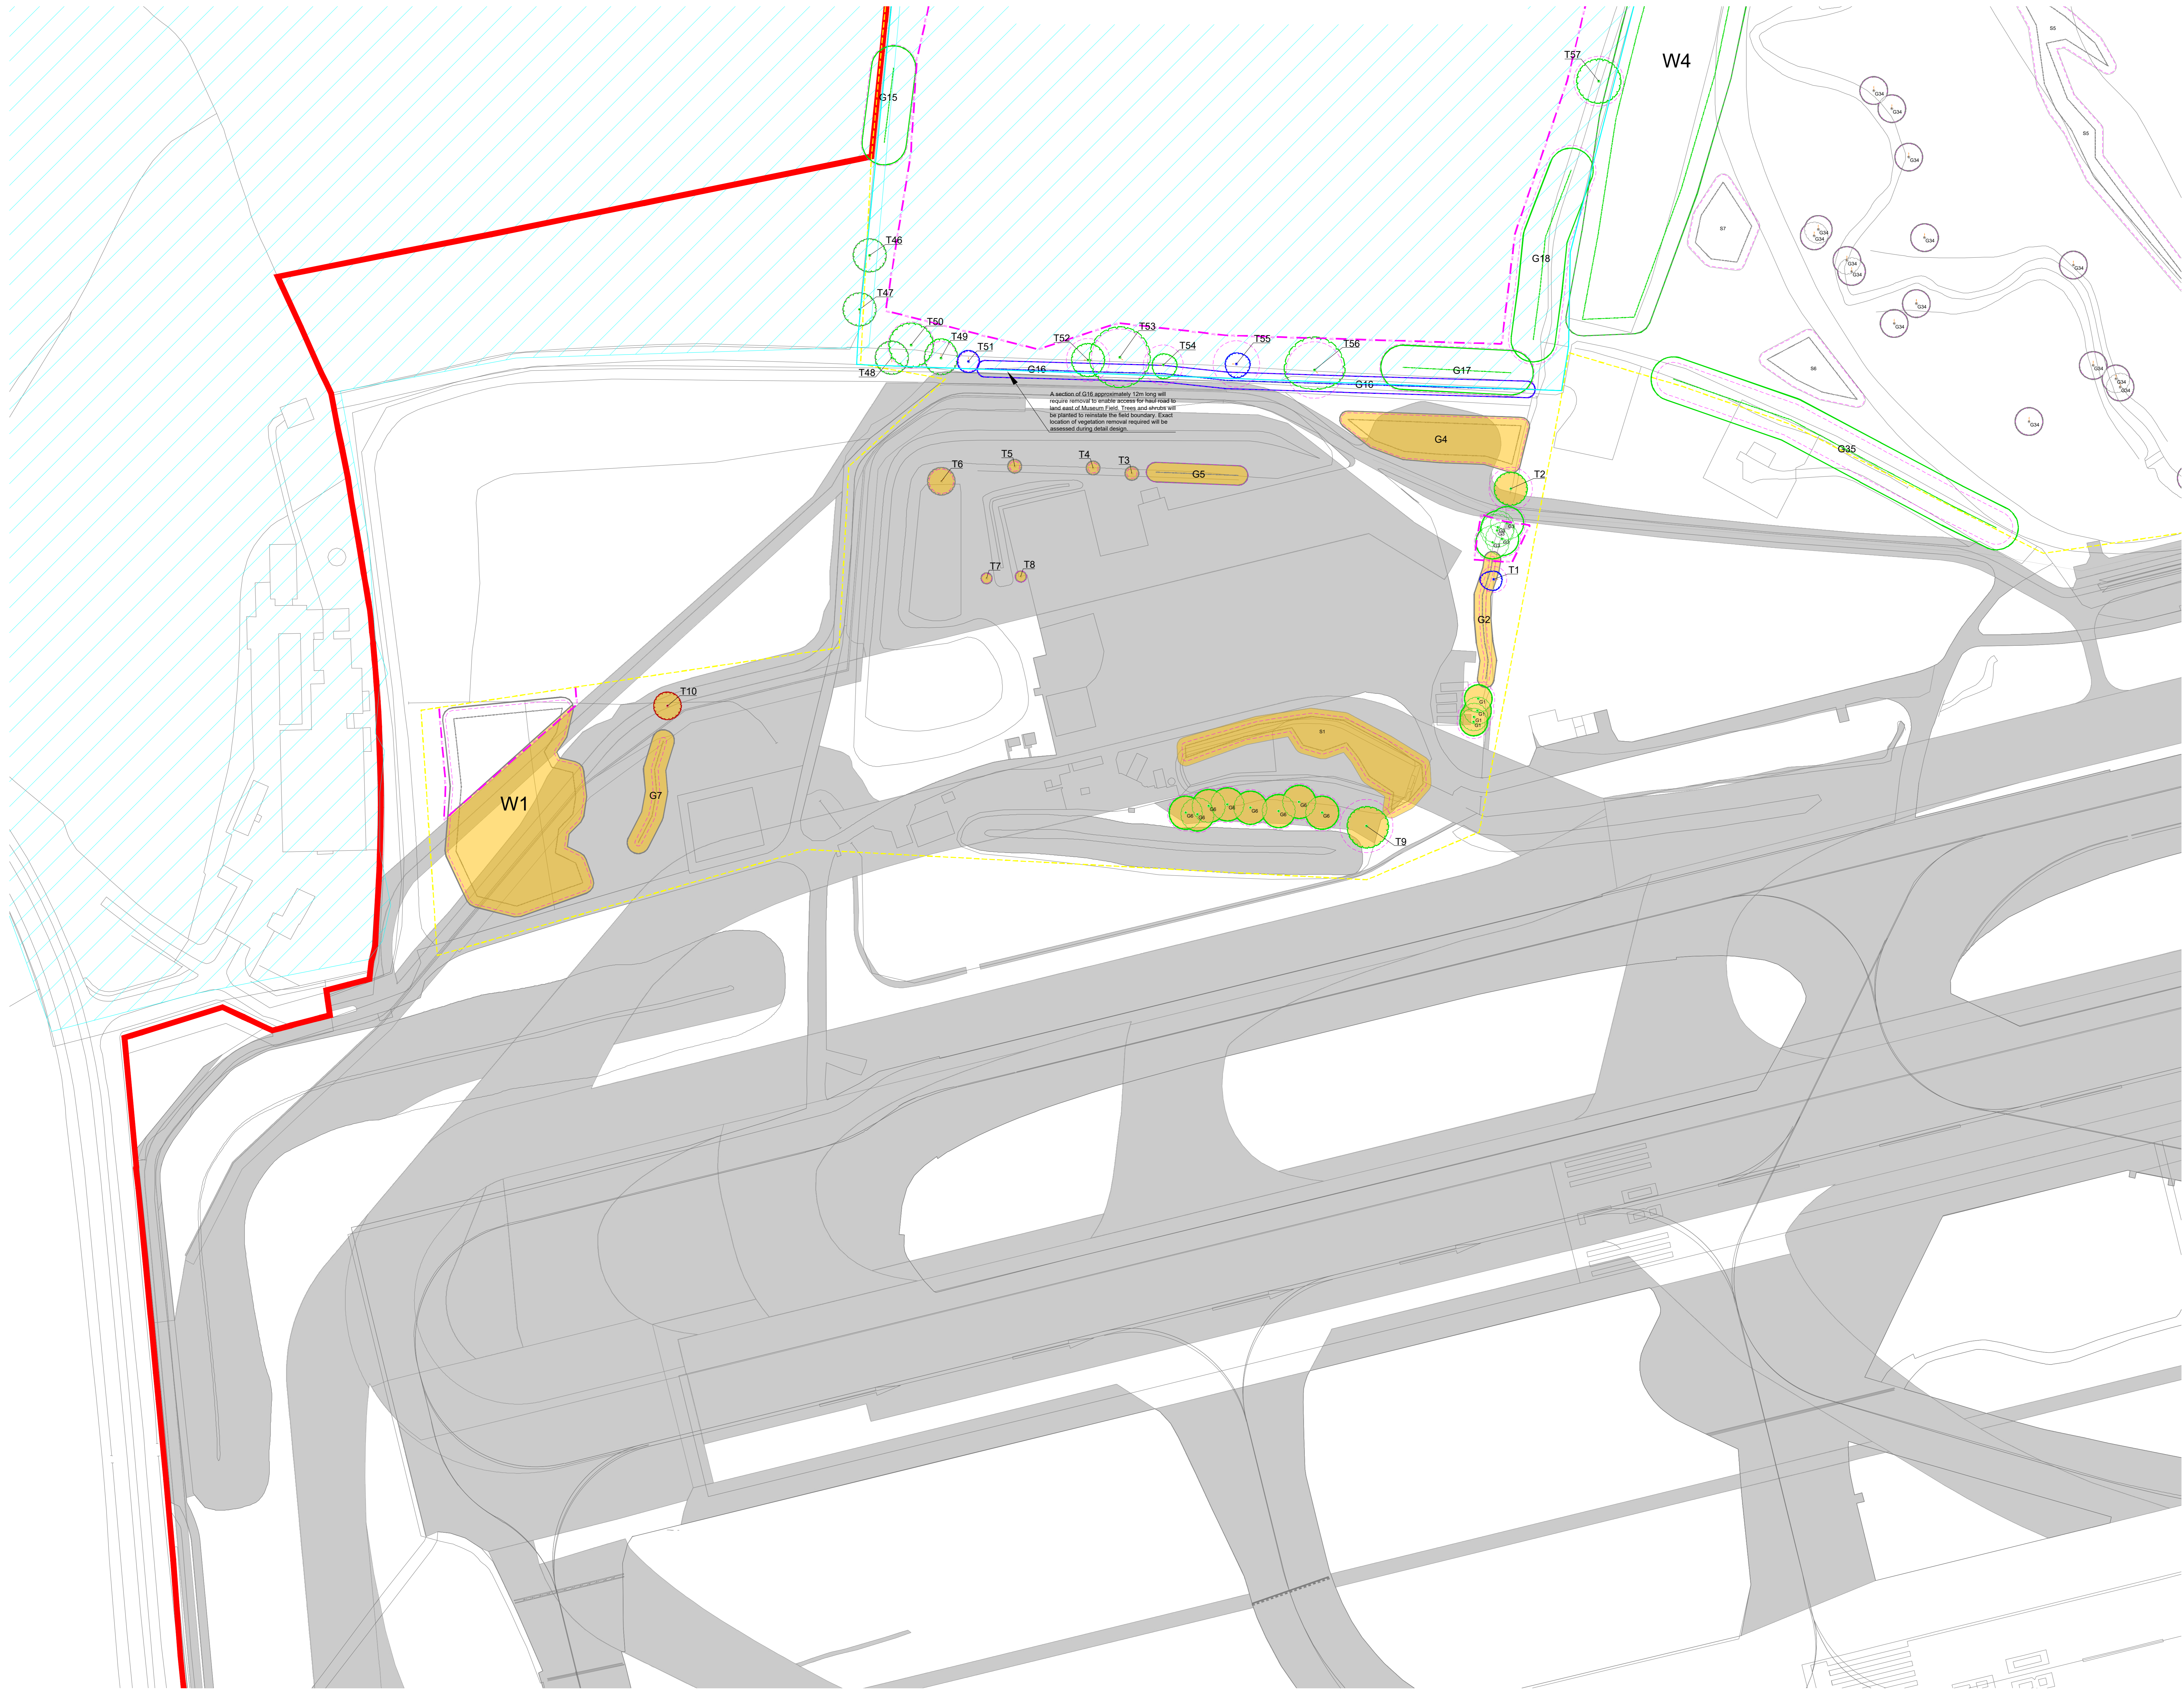

- Key**
- Site boundary
  - Survey boundary
  - Tree with numbered reference. Canopy spread and coloured BS5837:2012 tree quality category as shown below.
    - = Tree details estimate (accessible tree)
    - = Tree in off site location
  - Tree group plotted with individual stem locations and numbered reference. Canopy extents coloured to match BS5837:2012 tree quality category as shown below.
  - Tree or vegetation group with numbered reference. Canopy extents coloured to match BS5837:2012 tree quality category as shown below and dashed line to show indicative stem line.
  - Hedge with numbered reference. Canopy extents and coloured BS5837:2012 tree quality category as shown below and dashed line to show hedge centreline.
  - Woodland with numbered reference. Canopy extents coloured to match BS5837:2012 tree quality category as shown below and dashed line to show indicative tree line.
- BS 5837:2012 Tree Quality Categories - Table 1
- Category A - High quality
  - Category B - Moderate quality
  - Category C - Low quality
  - Category U - Unstable for retention
- Direction of first significant branch
  - Road protection area (RPA) Calculated in accordance with Section 4.6 - BS5837:2012
  - Vegetation free buffer (15 x stem Ø) (as per standing advice produced by Forestry England and Natural England)
  - Tree protected by Tree Preservation Order. Bracketed number relates to the TPO reference.
  - Designated Ancient Woodland (as per Natural England ancient woodland inventory, via data publication)
  - Ancient Woodland tree buffer (15m offset) (as per standing advice produced by Forestry England and Natural England)
  - Projected tree loss required for construction of the Project (worst case scenario)
  - Indicative Scheme Layout
  - Indicative temporary protective fence line in accordance with Section 6.2 - BS5837:2012. See below for example barriers.
  - Indicative secondary protective Hx15 Mesh fence line in accordance with Section 6.2 - BS5837:2012. See below for example barriers.
  - Indicative vegetation protective fence line; Design and location to be agreed by local council during detail design.

**NOTES:**

- Refer to ES Appendix B.10.1: Tree Survey Report and Arboricultural Impact Assessment for further details.
- Some trees are marked for removal from the ground and is not intended as an arboricultural intervention.
- Tree removal is not intended to be undertaken until construction has started.
- BS5837:2012 - "Trees in Relation to Design, Demolition and Construction"
- Some trees are shown in Photographs and trees tables to eye.

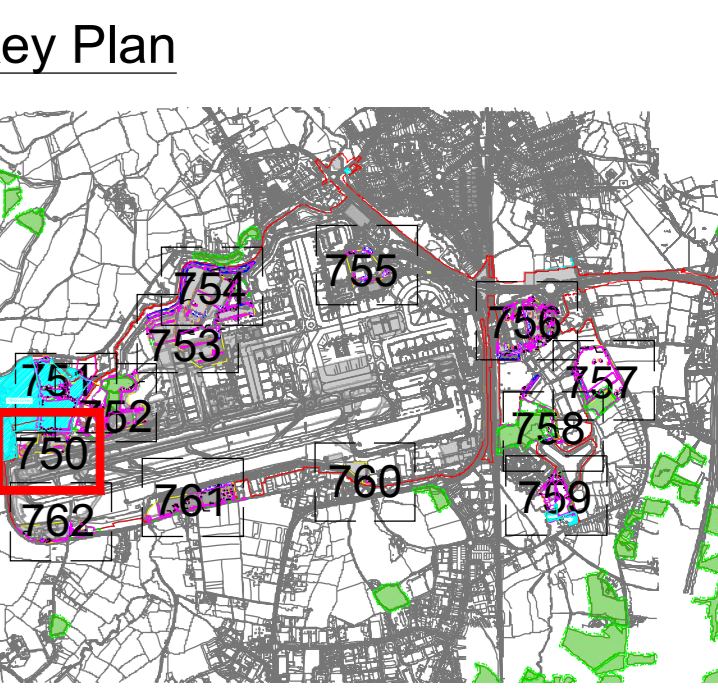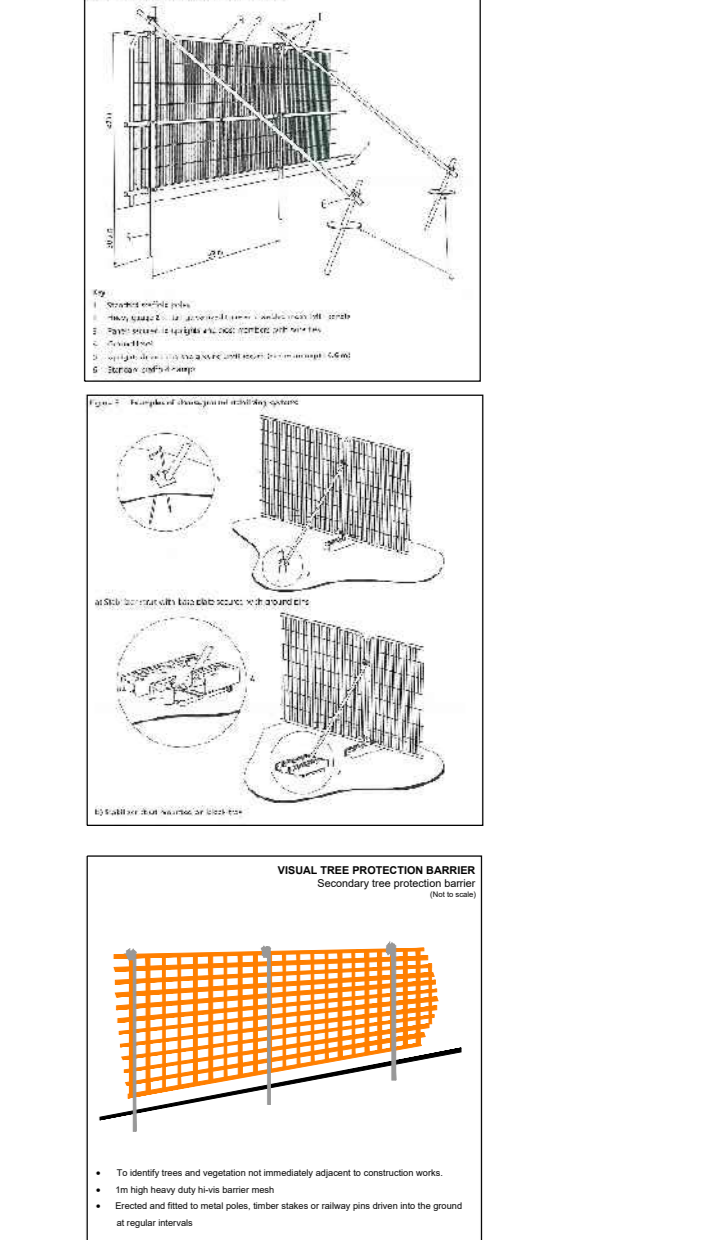


**Environmental Statement**


DRAWING TITLE  
**Airport Preliminary Tree Removal & Protection Plans**  
 Appendix 5.3.2 Annex 6  
 Sheet 1 of 13

DATE  
 August 2024

ORIENTATION N	DRAWING NO. 750	REVISION For ES Issue
	DRAWN BY RC	PM / CHECKED BY DC

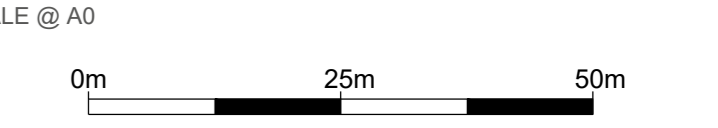



Reproduced from Ordnance Survey map with the permission of Ordnance Survey on behalf of the controller of Her Majesty's Stationery Office © Crown Copyright (2023). License number 610031673, 10004892.  
 © Copyright 2023 Gatwick Airport Limited. No part of this drawing is to be reproduced without prior permission of Gatwick Airport Limited.

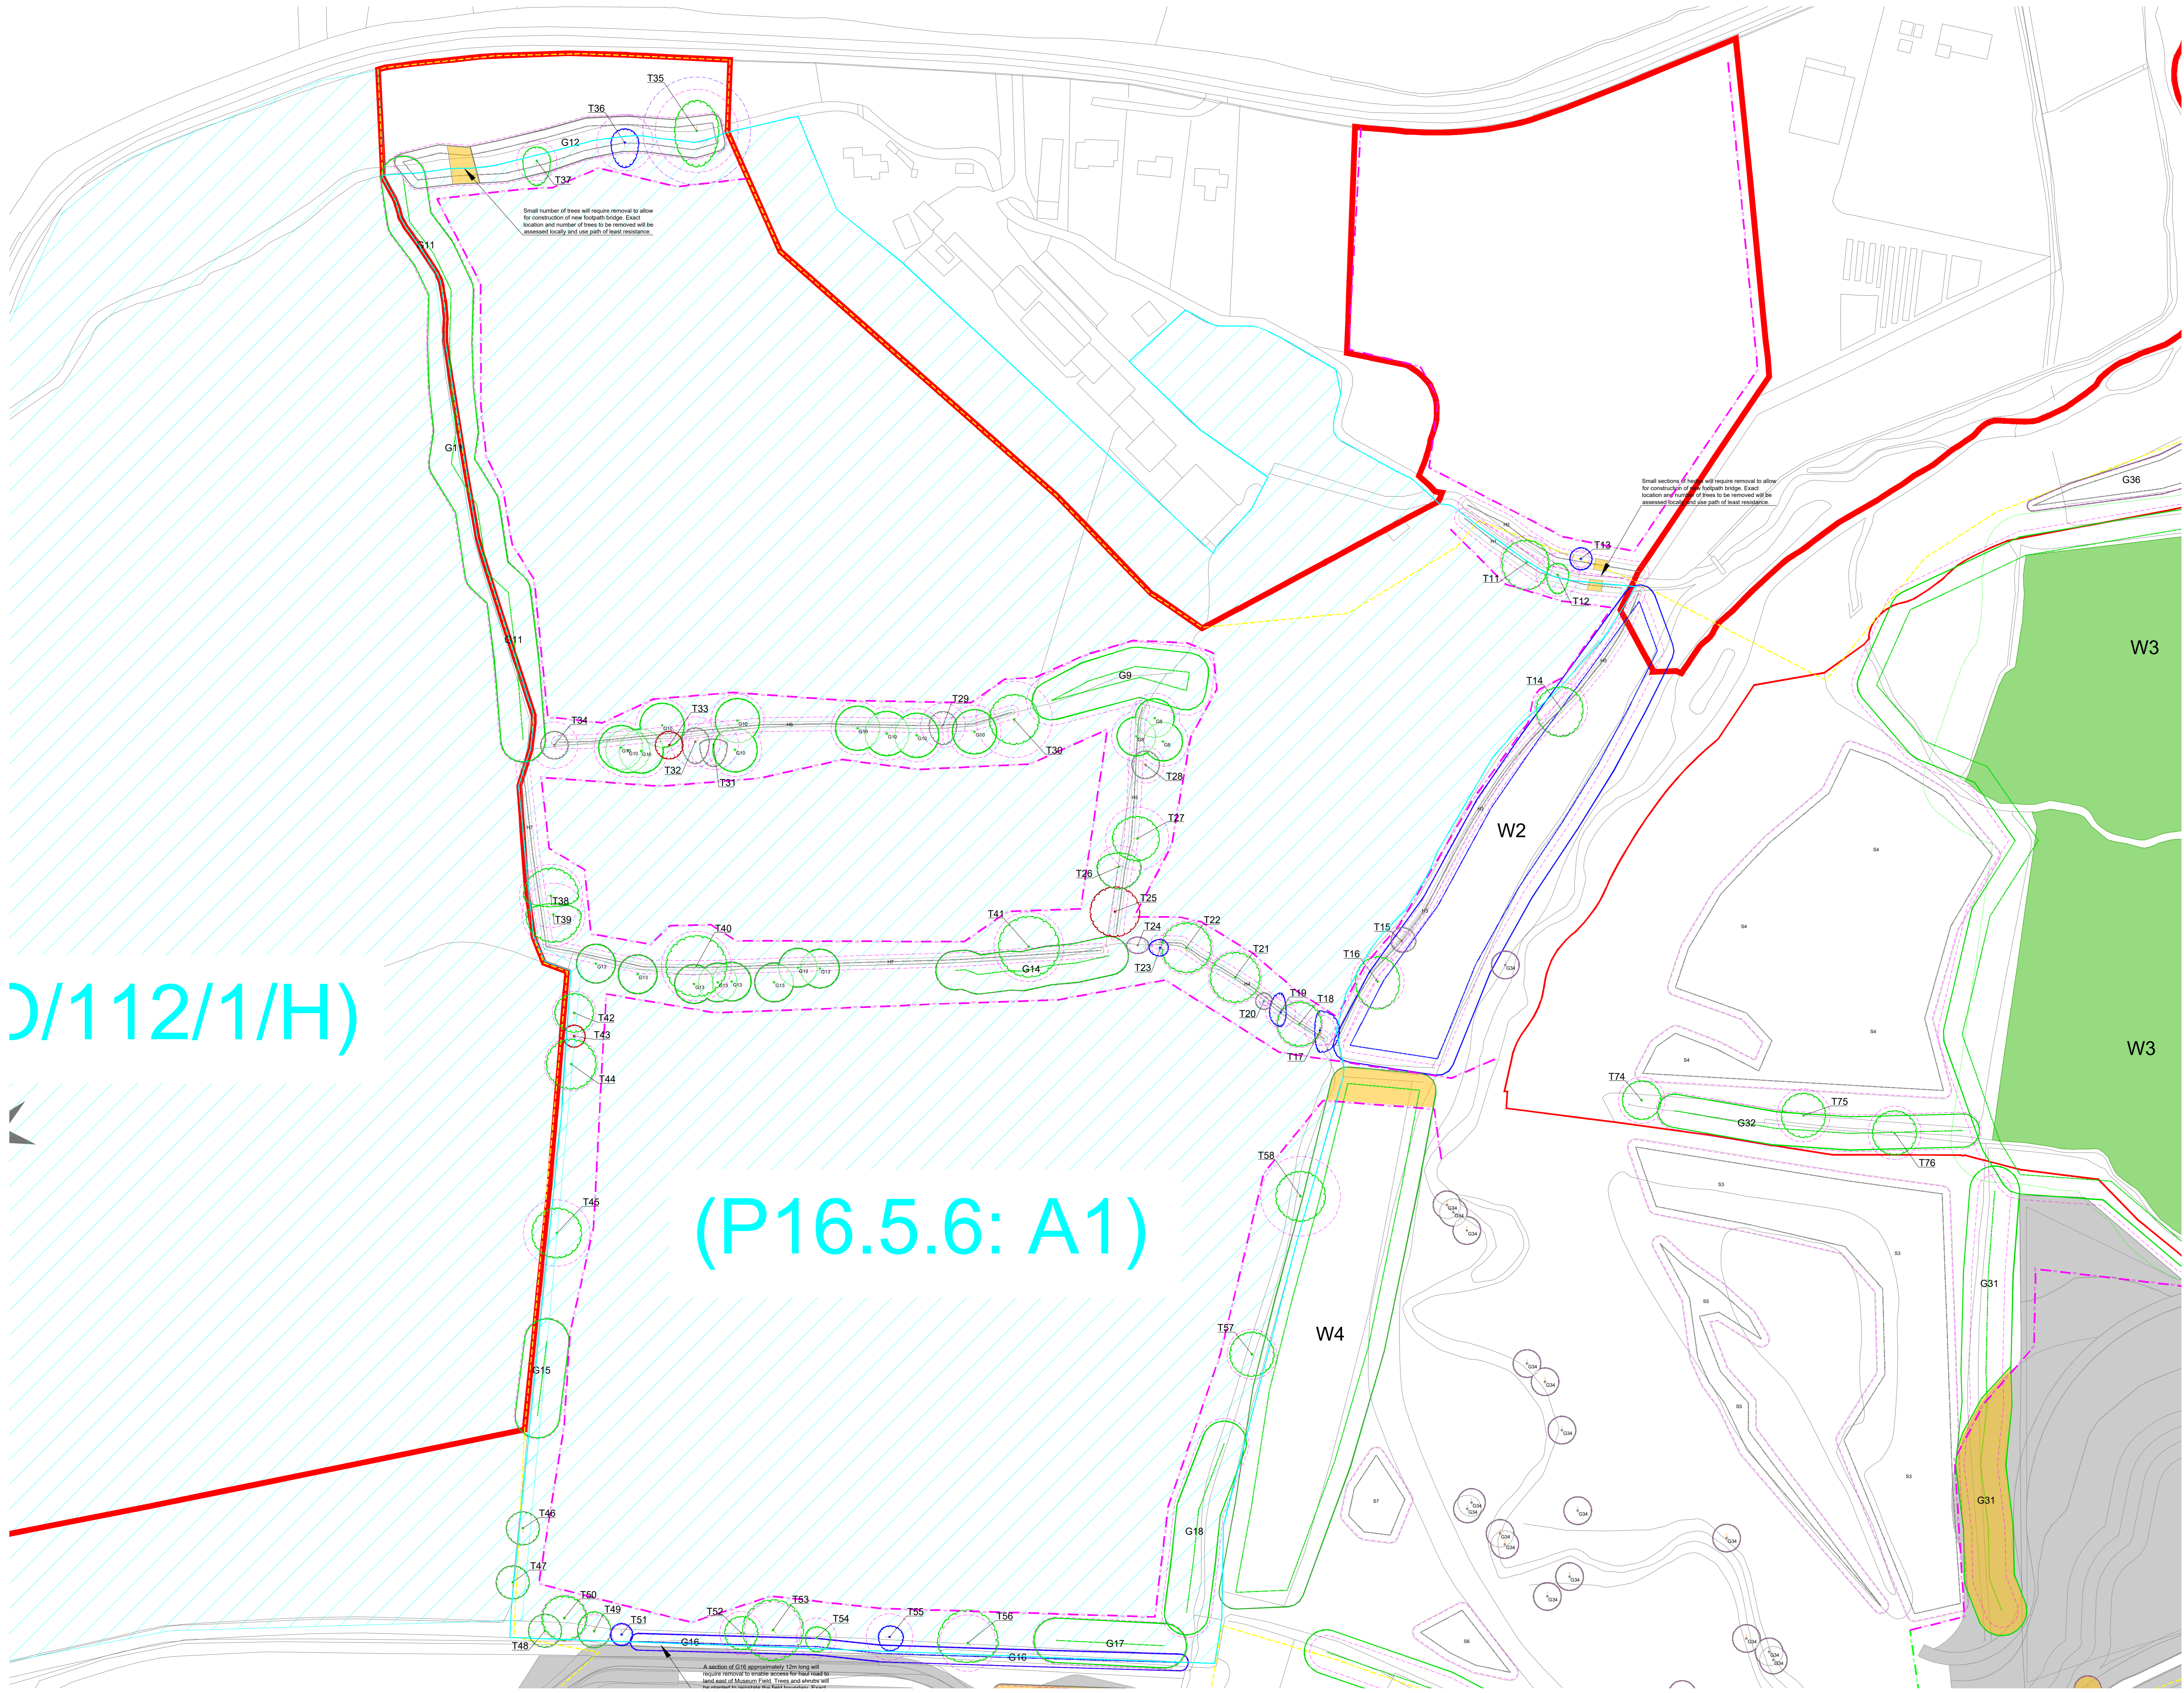

D/112/1/H)

(P16.5.6: A1)

- Key**
- Site boundary
  - Survey boundary
  - Tree with numbered reference. Canopy spread and coloured BS5837:2012 tree quality category as shown below.
    - = Tree details estimate (non-visible tree)
    - = Tree in site location
  - Tree group plotted with individual stem locations and numbered reference. Canopy extents coloured to match BS5837:2012 tree quality category as shown below
  - Tree or vegetation group with numbered reference. Canopy extents coloured to match BS5837:2012 tree quality category as shown below and dashed line to show indicative stem line.
  - Hedge with numbered reference. Canopy extents coloured to match BS5837:2012 tree quality category as shown below and dashed line to show hedge centreline.
  - Woodland with numbered reference. Canopy extents coloured to match BS5837:2012 tree quality category as shown below and dashed line to show indicative tree line.
- BS 5837:2012 Tree Quality Categories - Table 1**
- Category A - High quality
  - Category B - Moderate quality
  - Category C - Low quality
  - Category U - Unsuitable for retention
- Direction of first significant branch
- Road protection area (RPA) Calculated in accordance with Section 4.6 - BS5837:2012
  - Vegetation free buffer (15 x stem Ø) (as per standing advice produced by Forestry England and Natural England)
  - Tree protected by Tree Preservation Order. Bracketed number relates to the TPO reference.
  - Designated Ancient Woodland (as per Natural England ancient woodland inventory, via open data publication)
  - Ancient Woodland tree buffer (15m offset) (as per standing advice produced by Forestry England and Natural England)
  - Projected tree loss required for construction of the Project (worst case scenario)
  - Indicative Scheme Layout
  - Indicative temporary protective fence/line in accordance with Section 6.2 - BS5837:2012. See below for example barriers.
  - Indicative secondary protective Hx15 Mesh fence/line in accordance with Section 6.2 - BS5837:2012. See below for example barriers.
  - Indicative vegetation protective fence/line; Design and location to be agreed by local council during detail design.
- NOTES:**
- Refer to ES Appendix B.10.1: Tree Survey Report and Arboricultural Report for further details.
  - Some trees are to be removed from the ground and are not intended as a future arboricultural specimen.
  - Tree removal is to be undertaken in accordance with BS 5837:2012 - 'Trees in Relation to Design, Demolition and Construction'.
  - Some trees are to be removed and trees to be replaced.

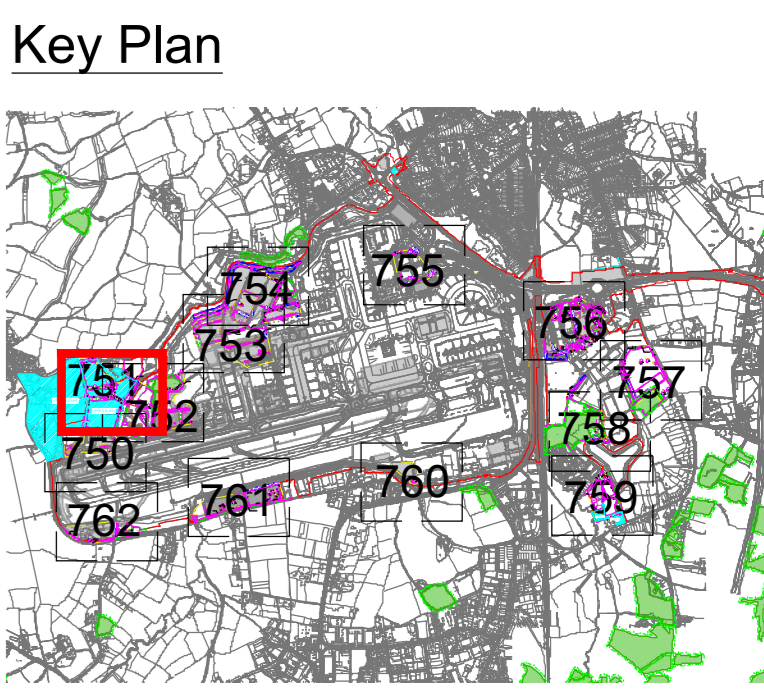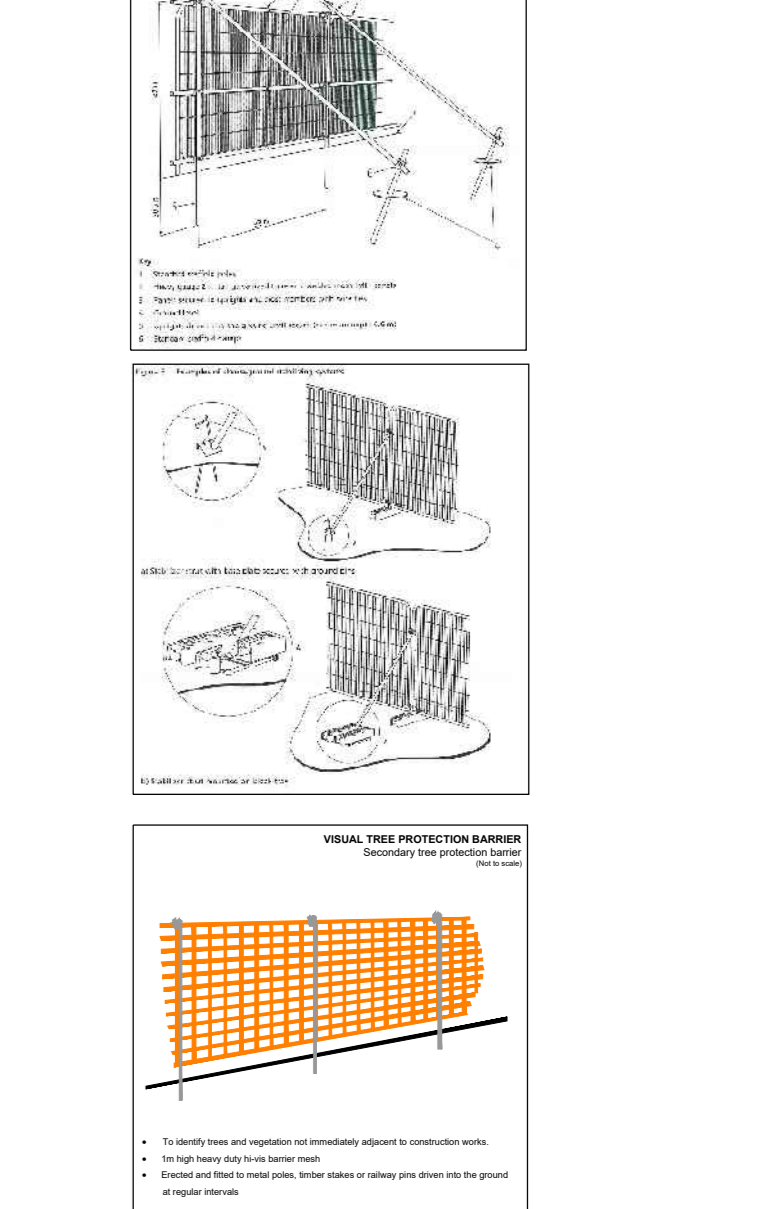

DOCUMENT

**Environmental Statement**

DRAWING TITLE

**Airport Preliminary Tree Removal & Protection Plans Appendix 5.3.2 Annex 6 Sheet 2 of 13**

DATE

August 2024


ORIENTATION	DRAWING NO.	REVISION
N	751	For ES Issue
	DRAWN BY	PM / CHECKED BY
	RC	DC

SCALE @ A0

0m 25m 50m

Reproduced from Ordnance Survey map with the permission of Ordnance Survey on behalf of the controller of Her Majesty's Stationery Office © Crown Copyright (2023). License number 610031673, 10004892.


© Copyright 2023 Gatwick Airport Limited. No part of this drawing is to be reproduced without prior permission of Gatwick Airport Limited.

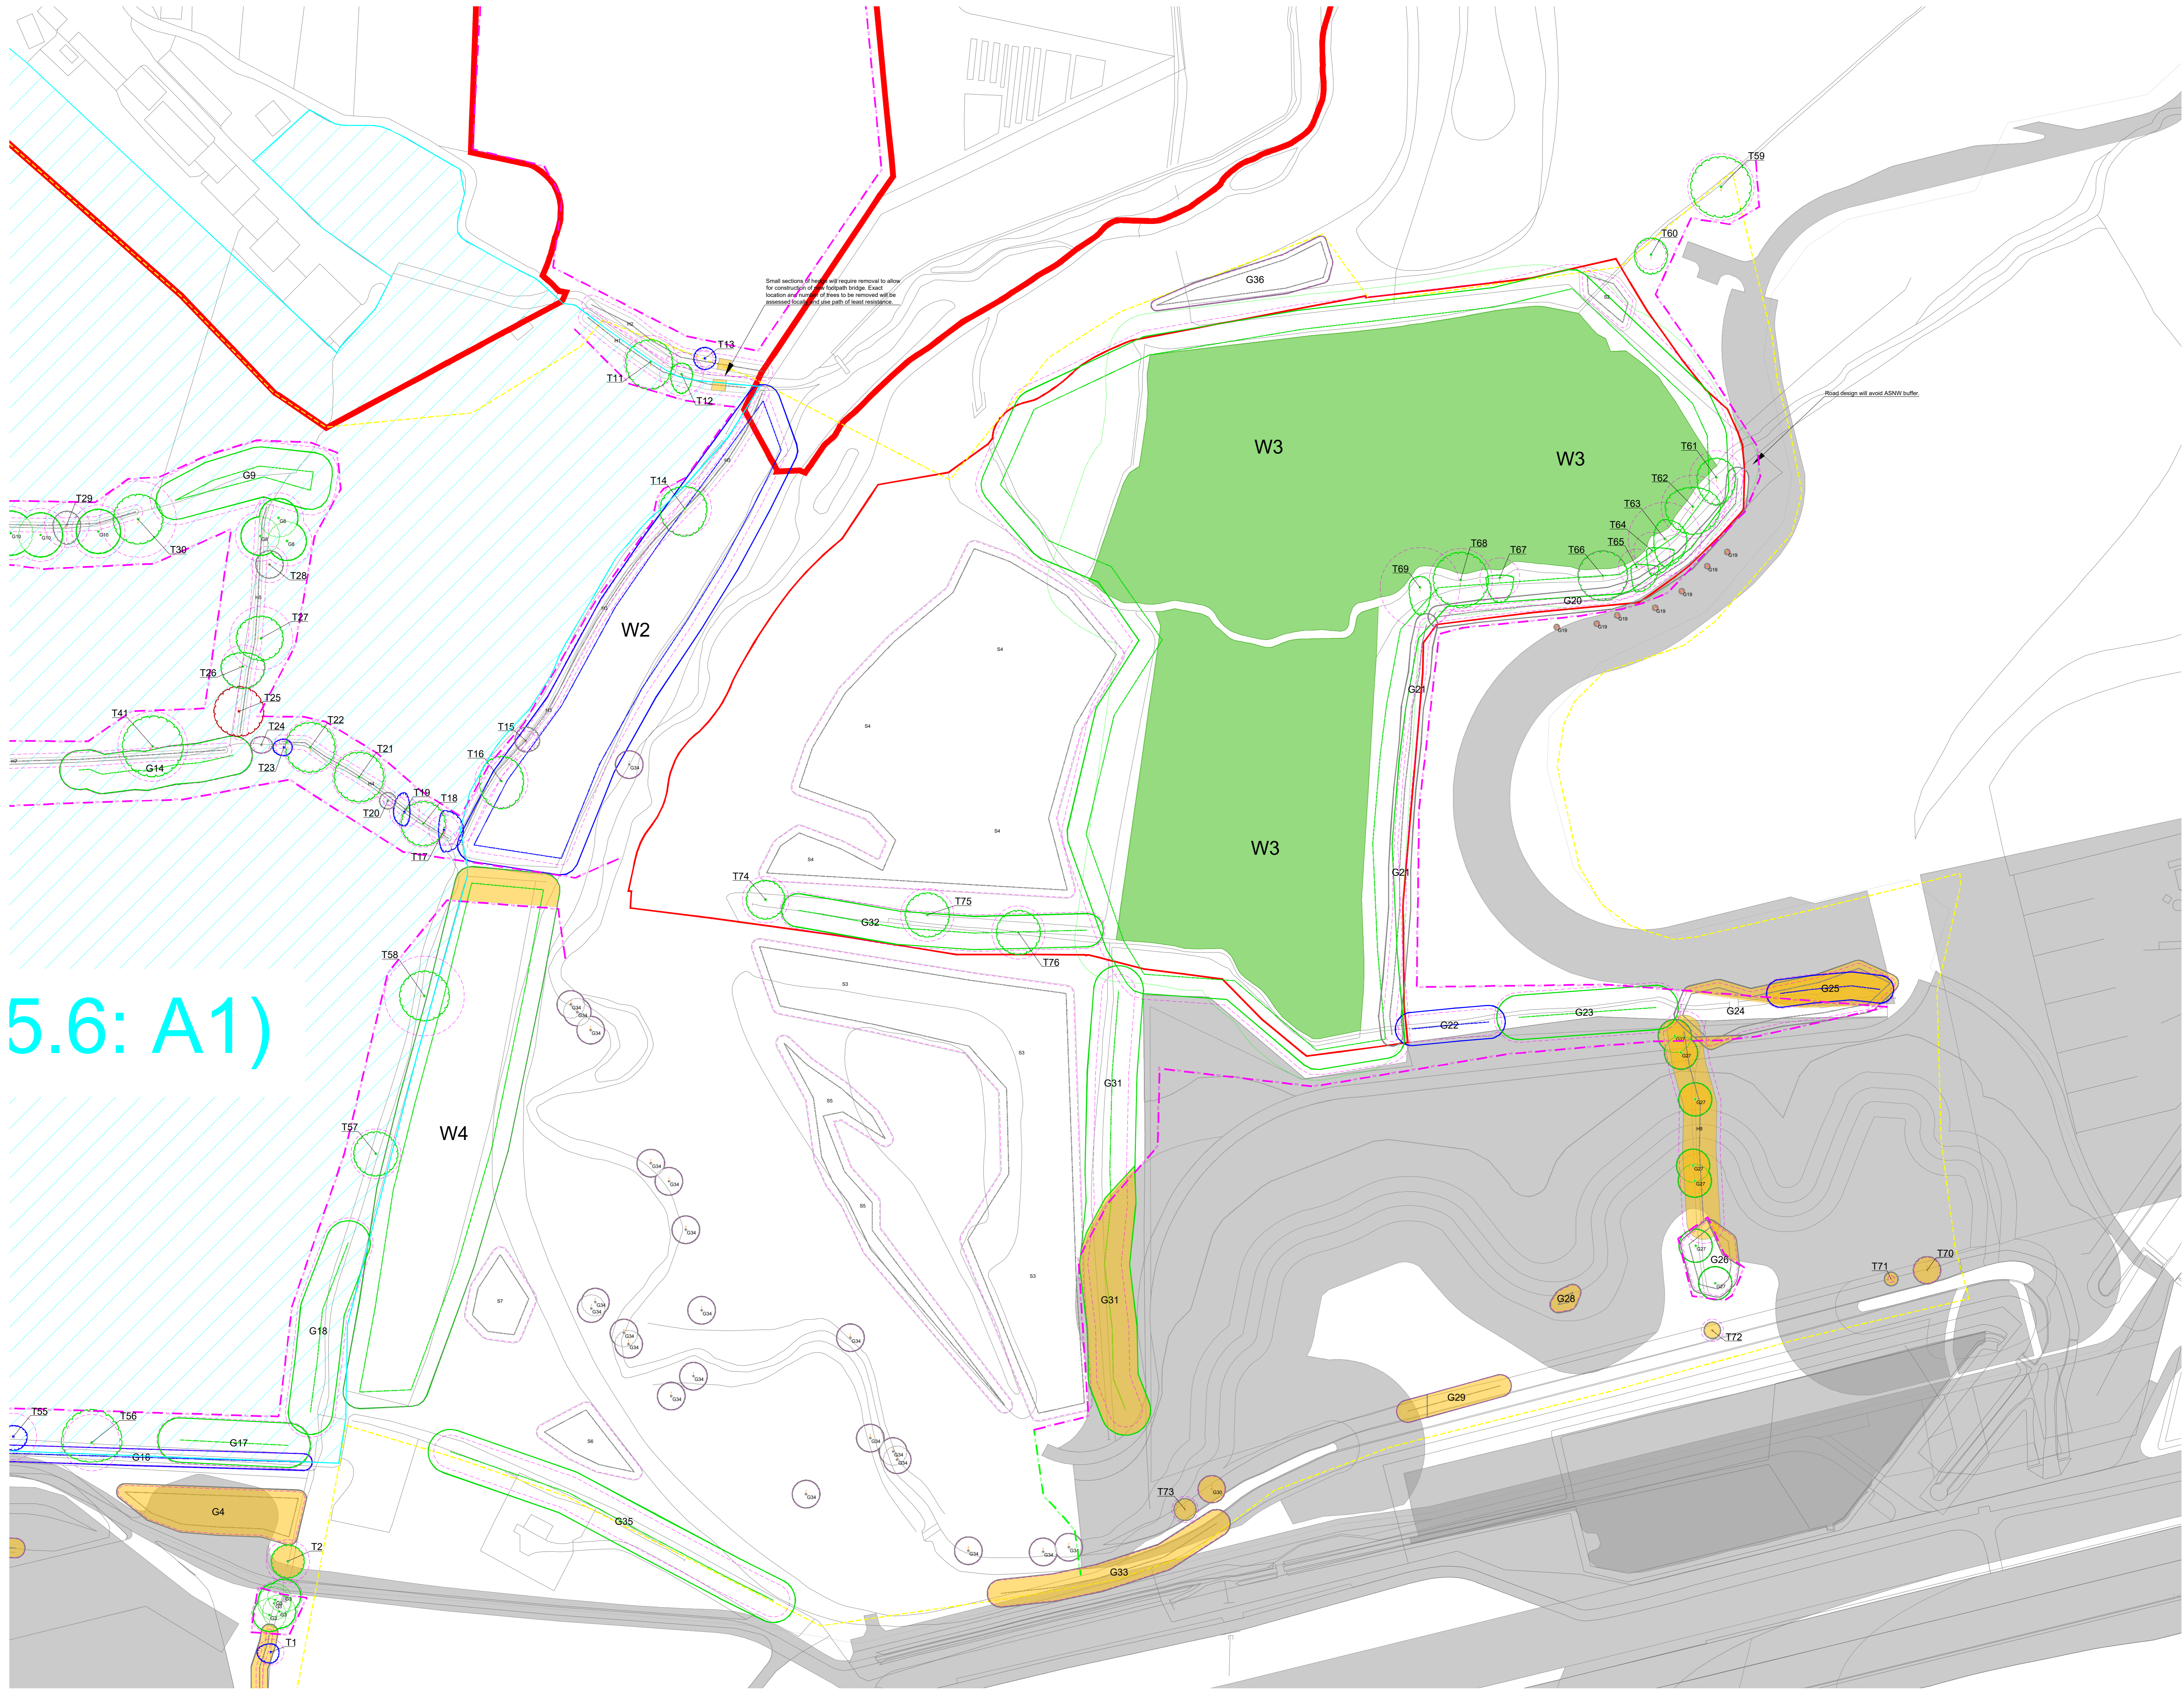

5.6: A1)

- Key**
- Site boundary.
  - Survey boundary.
  - Tree with numbered reference. Canopy spread and colour to match BS5837:2012 tree quality category as shown below.
    - Tree details estimate (inaccessible tree)
    - Tree in off site location
  - Tree group plotted with individual stem locations and numbered reference. Canopy extent colour to match BS5837:2012 tree quality category as shown below.
  - Hedge with numbered reference. Canopy extent colour to match BS5837:2012 tree quality category as shown below and dashed line to show hedge centreline.
  - Woodland with numbered reference. Canopy extent colour to match BS5837:2012 tree quality category as shown below and dashed line to show indicative tree line.
- BS 5837:2012 Tree Quality Categories - Table 1
- Category A - High quality
  - Category B - Moderate quality
  - Category C - Low quality
  - Category U - Unsuitable for retention
- Direction of first significant branch
  - Road protection area (RPA) Calculated in accordance with Section 4.6 - BS5837:2012
  - Vegetation tree buffer (15 x stem Ø) (as per standing advice produced by Forestry England and Natural England)
  - Tree protected by Tree Preservation Order. Bracketed number relates to the TPO reference.
  - Designated Ancient Woodland (as per Natural England ancient woodland inventory, via open data publication)
  - Ancient Woodland tree buffer (15m offset) (as per standing advice produced by Forestry England and Natural England)
  - Projected tree loss required for construction of the Project (worst case scenario)
  - Indicative Scheme Layout
  - Indicative temporary protective fence/line in accordance with Section 6.2 - BS5837:2012. See below for example barriers.
  - Indicative secondary protective Hx15 Mesh fence in accordance with Section 6.2 - BS5837:2012. See below for example barriers.
  - Indicative vegetation protective fence/line. Design and location to be agreed by local council during detail design.

- NOTES:**
- Refer to ES Appendix 6.10.1: Tree Survey Report and Arboricultural Impact Assessment for further details.
  - Some trees are to be removed from the ground and are not retained as a full arboricultural replacement.
  - Plans and/or photographs are to be submitted to the local council for approval.
  - BS5837:2012 - "Trees in Relation to Design, Demolition and Construction"
  - Some trees are to be removed and trees to be replaced by eye.
- 

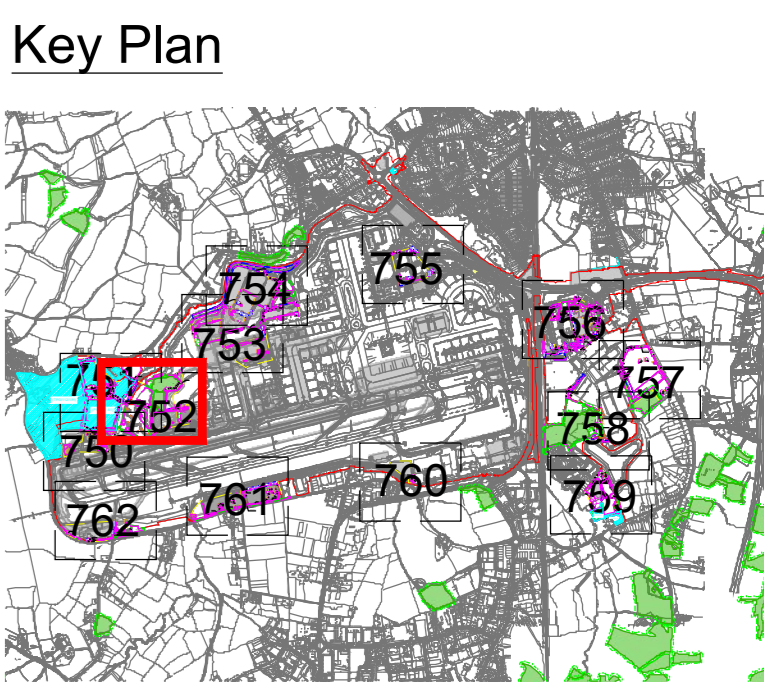


**Environmental Statement**

DRAWING TITLE  
**Airport Preliminary Tree Removal & Protection Plans**  
 Appendix 5.3.2 Annex 6  
 Sheet 3 of 13

DATE: August 2024

ORIENTATION	DRAWING NO.	REVISION
N	752	For ES Issue
	DRAWN BY: RC	PM / CHECKED BY: DC

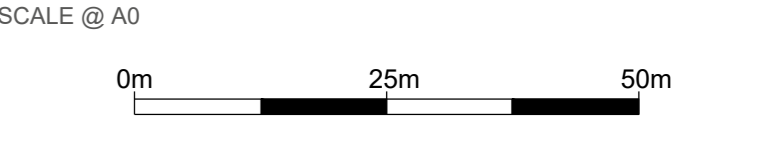

Reproduced from Ordnance Survey map with the permission of Ordnance Survey on behalf of the controller of Her Majesty's Stationery Office © Crown Copyright (2023). License number 010031673, 10004982, 10004982.

© Copyright 2023 Gatwick Airport Limited. No part of this drawing is to be reproduced without prior permission of Gatwick Airport Limited.



### Key

- Site boundary
- Survey boundary
- Tree with numbered reference
- Canopy spread and coloured BS5837:2012 tree quality category as shown below
- Tree details estimate (non-possible tree)
- Tree in off site location
- Tree group plotted with individual stem locations and numbered reference. Canopy extents coloured to match BS5837:2012 tree quality category as shown below
- Tree of vegetation group with numbered reference. Canopy extents coloured to match BS5837:2012 tree quality category as shown below and dashed line to show indicative stem line
- Hedge with numbered reference
- Canopy extents and coloured BS5837:2012 tree quality category as shown below and dashed line to show hedge centreline
- Woodland with numbered reference
- Canopy extents coloured to match BS5837:2012 tree quality category as shown below and dashed line to show indicative tree line


BS 5837:2012 Tree Quality Categories - Table 1

- Category A - High quality
- Category B - Moderate quality
- Category C - Low quality
- Category U - Unstable for retention

- Direction of first significant branch
- Road protection area (RPA)
- Calculated in accordance with Section 4.6 - BS5837:2012
- Vegetation free buffer (15 x stem Ø) (as per standing advice produced by Forestry England and Natural England)
- Tree protected by Tree Preservation Order. Bracketed number relates to the TPO reference
- Designated Ancient Woodland (as per Natural England ancient woodland inventory, via open data publication)
- Ancient Woodland tree buffer (15m offset) (as per standing advice produced by Forestry England and Natural England)
- Projected tree loss required for construction of the Project (worst case scenario)
- Indicative Scheme Layout
- Indicative temporary protective fence line in accordance with Section 6.2 - BS5837:2012. See below for example barriers.
- Indicative secondary protective Hi Vis Mesh fence line in accordance with Section 6.2 - BS5837:2012. See below for example barriers.
- Indicative vegetation protective fence line. Design and location to be agreed by local council during detail design.

### NOTES:

- Refer to ES Appendix B.10.1: Tree Survey Report and Arboricultural
- Some trees may be retained from the ground and is not intended as a full arboricultural inspection
- Plan shown in accordance with BS5837:2012 - Part 2: 2012 - "Trees in Relation to design, demolition and construction"
- Some trees are shown in red in the site plan and are to be removed

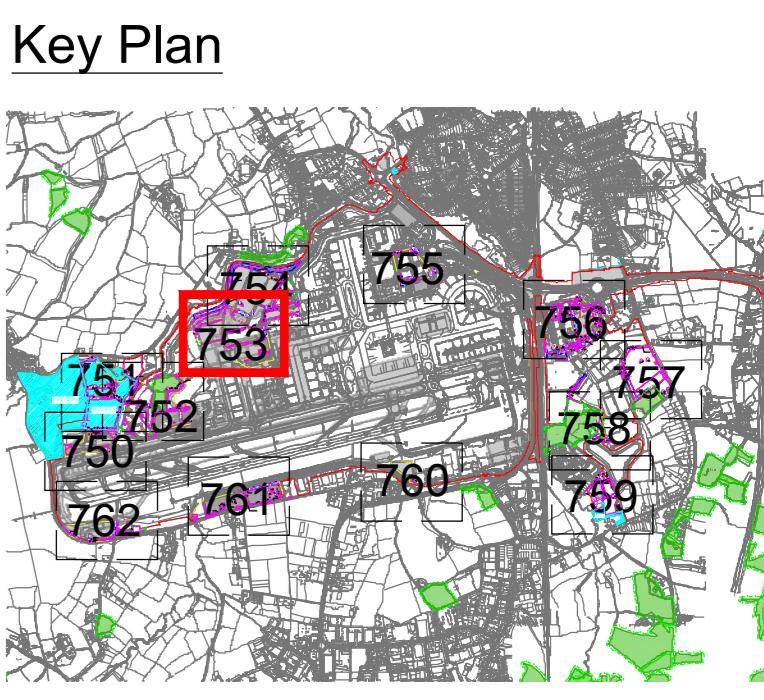


DOCUMENT

## Environmental Statement

DRAWING TITLE  
**Airport Preliminary Tree Removal & Protection Plans**  
 Appendix 5.3.2 Annex 6  
 Sheet 4 of 13

DATE  
**August 2024**

ORIENTATION	DRAWING NO.	REVISION
N	753	For ES Issue
	RC	PM / CHECKED BY DC

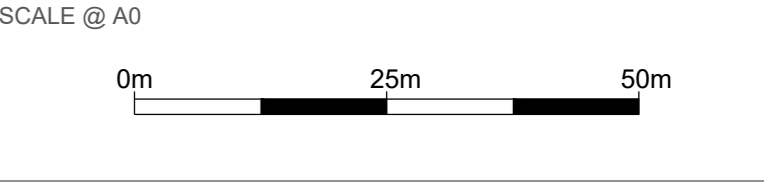



Reproduced from Ordnance Survey map with the permission of Ordnance Survey on behalf of the controller of Her Majesty's Stationery Office © Crown Copyright (2023). License number 610031673, 100048492. © Copyright 2023 Gatwick Airport Limited. No part of this drawing is to be reproduced without prior permission of Gatwick Airport Limited.



- Key**
- Site boundary
  - Survey boundary
  - Tree with numbered reference  
Canopy spread and colour to match BS5837:2012 tree quality category as shown below.  
○ = Tree details obtainable (measurable tree)  
● = Tree in off site location
  - T1 Tree group plotted with individual stem locations and numbered reference. Canopy extent colour to match BS5837:2012 tree quality category as shown below
  - G1 Tree or Vegetation group with numbered reference. Canopy extent colour to match BS5837:2012 tree quality category as shown below and dashed line to show indicative stem line.
  - H1 Hedge with numbered reference. Canopy extent and colour to match BS5837:2012 tree quality category as shown below and dashed line to show hedge centreline.
  - W1 Woodland with numbered reference. Canopy extent colour to match BS5837:2012 tree quality category as shown below and dashed line to show indicative tree line.
- BS 5837:2012 Tree Quality Categories - Table 1**
- Category A - High quality
  - Category B - Moderate quality
  - Category C - Low quality
  - Category U - Unstable for retention
- Direction of first significant branch
  - Root protection area (RPA)  
Calculated in accordance with Section 4.6 - BS5837:2012
  - Vegetation tree buffer (15 x stem D)  
(as per standing advice produced by Forestry England and Natural England)
  - Tree protected by Tree Preservation Order  
Bracketed number relates to the TPO reference
  - Designated Ancient Woodland  
(as per Natural England ancient woodland inventory, via open data publication)
  - Ancient Woodland tree buffer (15m offset)  
(as per standing advice produced by Forestry England and Natural England)
  - Projected tree loss required for construction of the Project (worst case scenario)
  - Indicative Scheme Layout
  - Indicative temporary protective fence/line in accordance with Section 6.2 - BS5837:2012. See below for example barriers.
  - Indicative secondary protective HxV Mesh fence/line in accordance with Section 6.2 - BS5837:2012. See below for example barriers.
  - Indicative vegetation protective fence/line; Design and location to be agreed by local council during detail design.

**NOTES:**

- Refer to ES Appendix B.10.1: Tree Survey Report and Arboricultural
- Impact Assessment for further details.
- Some trees are to be removed from the ground and are not intended as a net arboricultural improvement.
- Plans are to be constructed in accordance with BS 5837:2012 - 'Trees in Relation to design, demolition and construction'.
- Some trees are to be removed and trees to be replaced.

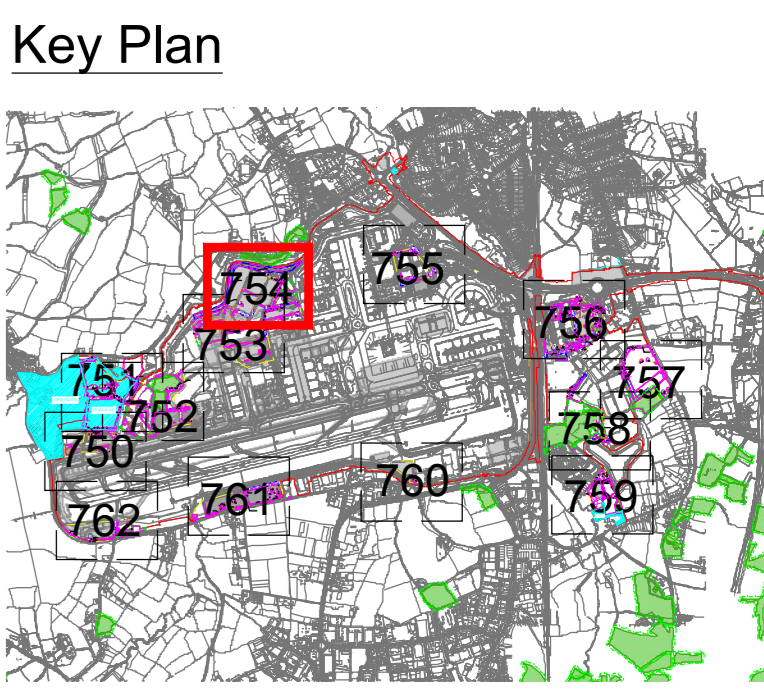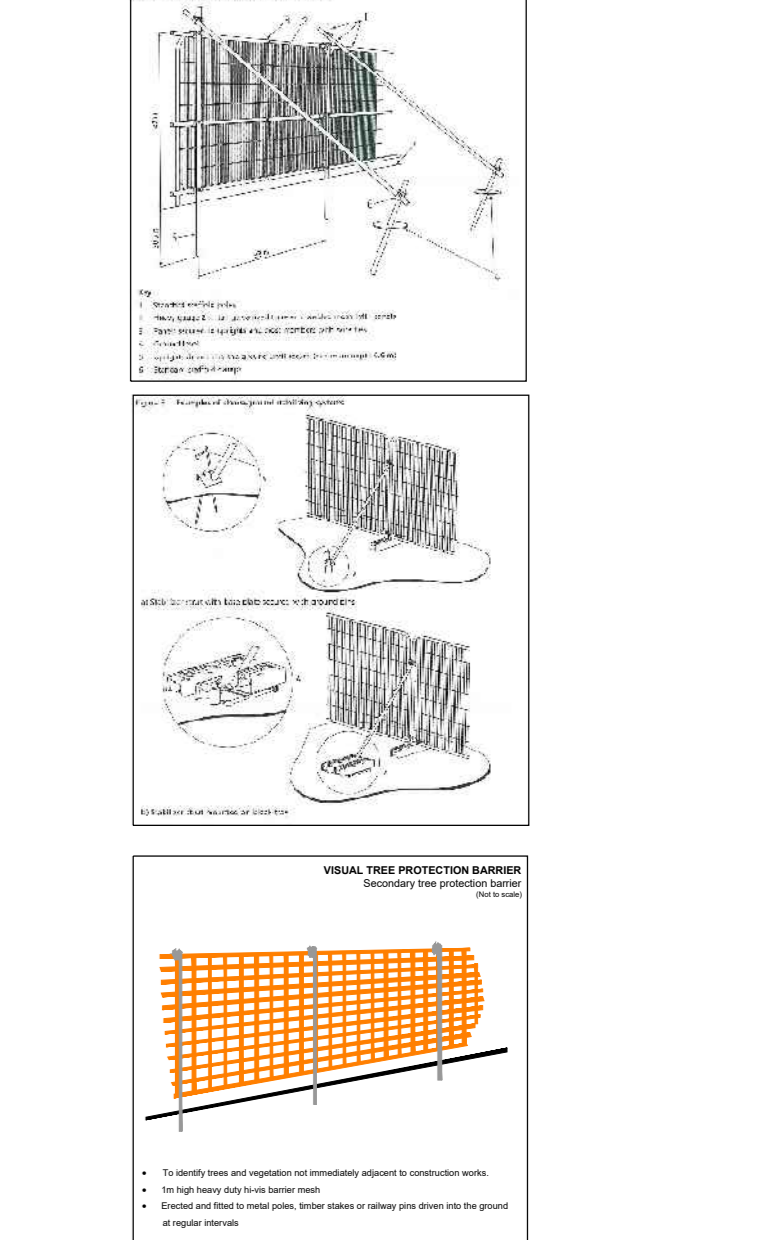

**DOCUMENT**

**Environmental Statement**

**DRAWING TITLE**


**Airport Preliminary Tree Removal & Protection Plans Appendix 5.3.2 Annex 6 Sheet 5 of 13**

**DATE**

**August 2024**

<b>ORIENTATION</b>	<b>DRAWING NO.</b>	<b>REVISION</b>
	754	For ES Issue
<b>SCALE @ A0</b>	<b>DRAWN BY</b>	<b>PM / CHECKED BY</b>
	RC	DC

0m 25m 50m

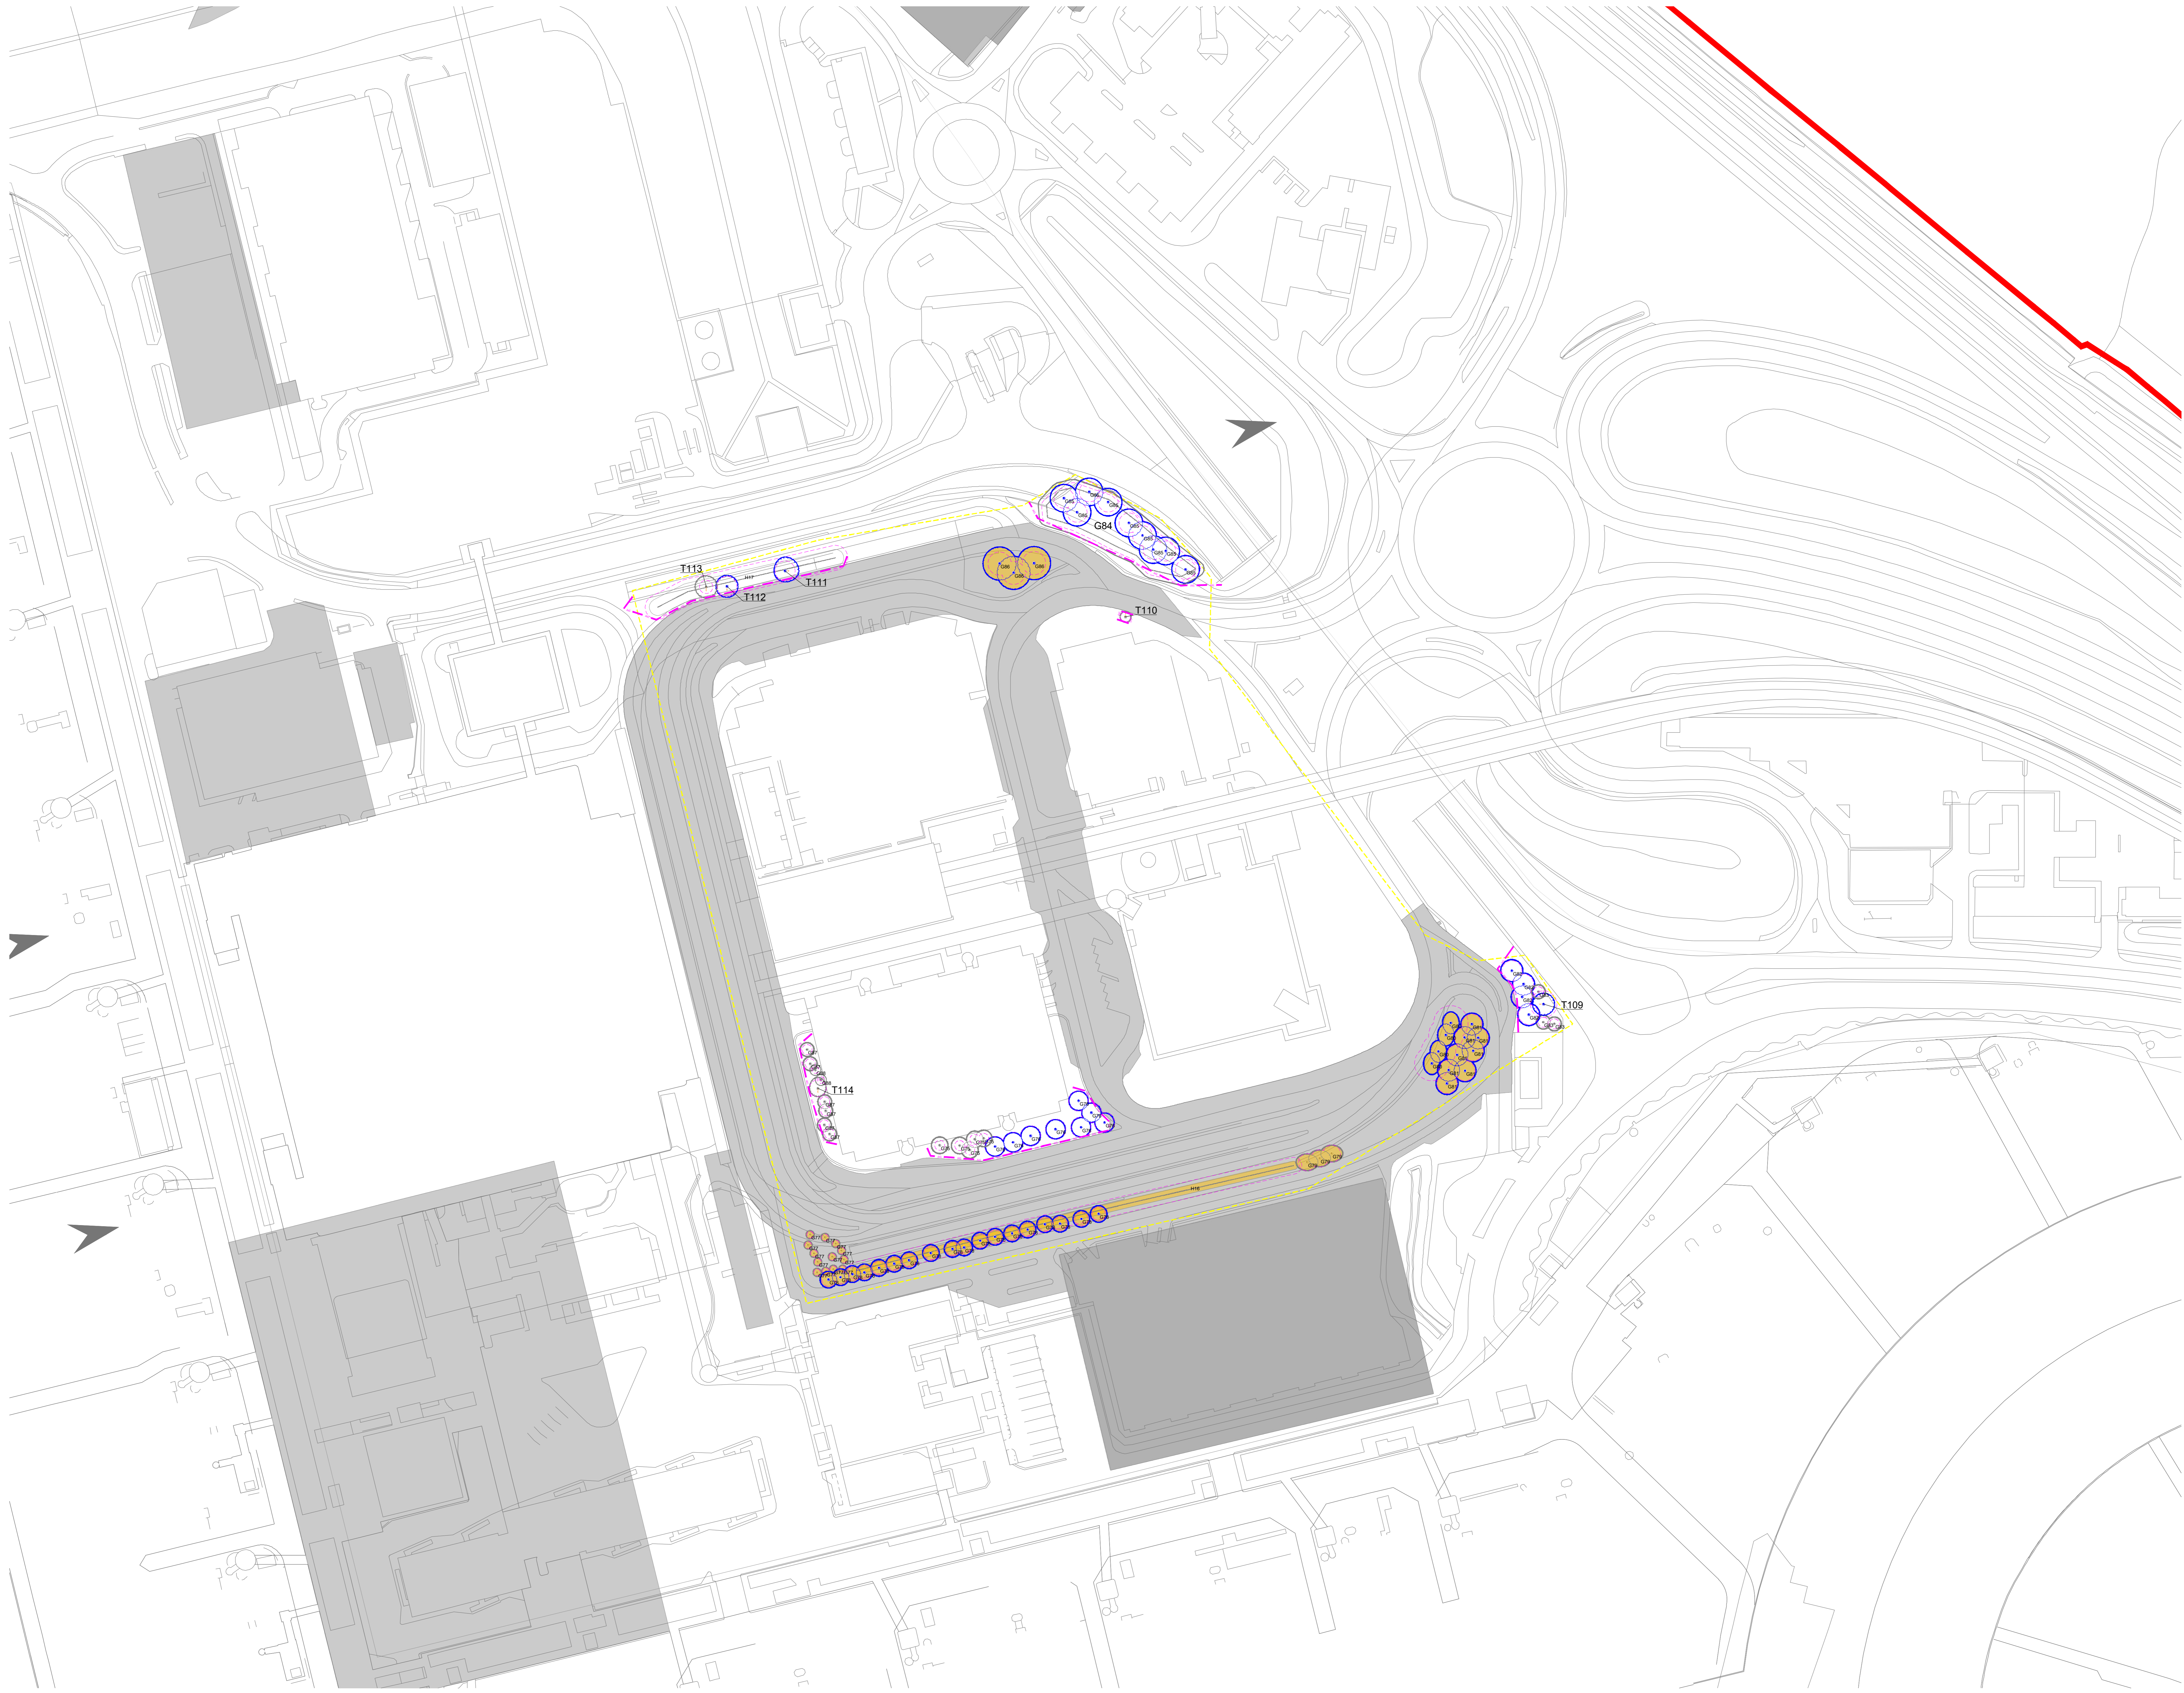

### Key

- Site boundary.
- Survey boundary.
- Tree with numbered reference. Canopy extent and colour BS5837:2012 tree quality category as shown below.
  - = Tree details estimate (accessible tree)
  - = Tree in off site location
- Tree group plotted with individual stem locations and numbered reference. Canopy extent colour to match BS5837:2012 tree quality category as shown below.
- Tree or vegetation group with numbered reference. Canopy extent colour to match BS5837:2012 tree quality category as shown below and dashed line to show indicative stem line.
- Hedge with numbered reference. Canopy extent and colour BS5837:2012 tree quality category as shown below and dashed line to show hedge centreline.
- Woodland with numbered reference. Canopy extent colour to match BS5837:2012 tree quality category as shown below and dashed line to show indicative tree line.


BS 5837:2012 Tree Quality Categories - Table 1

- Category A - High quality
- Category B - Moderate quality
- Category C - Low quality
- Category U - Unstable for retention

- Direction of first significant branch
- Root protection area (RPA) BS5837:2012
- Vegetation free buffer (15 x stem Ø) (as per standing advice produced by Forestry England and Natural England)
- Tree protected by Tree Preservation Order. Bracketed number relates to the TPO reference.
- Designated Ancient Woodland (as per Natural England ancient woodland inventory, via open data publication)
- Ancient Woodland tree buffer (15m offset) (as per standing advice produced by Forestry England and Natural England)
- Projected tree loss required for construction of the Project (worst case scenario)
- Indicative Scheme Layout
- Indicative temporary protective fence/line in accordance with Section 6.2 - BS5837:2012. See below for example barriers.
- Indicative secondary protective H/Vs Mesh fence/line in accordance with Section 6.2 - BS5837:2012. See below for example barriers.
- Indicative vegetation protective fence/line. Design and location to be agreed by local council during detail design.

### NOTES:

- Refer to ES Appendix A.10.1: Tree Survey Report and Arboricultural
- Impact Assessment for further details.
- General assessment for further details.
- Plan shown in accordance with recommendations set out in BS 5837:2012 - "Trees in Relation to design, demolition and construction".
- Some trees are shown in red and green to indicate their status.

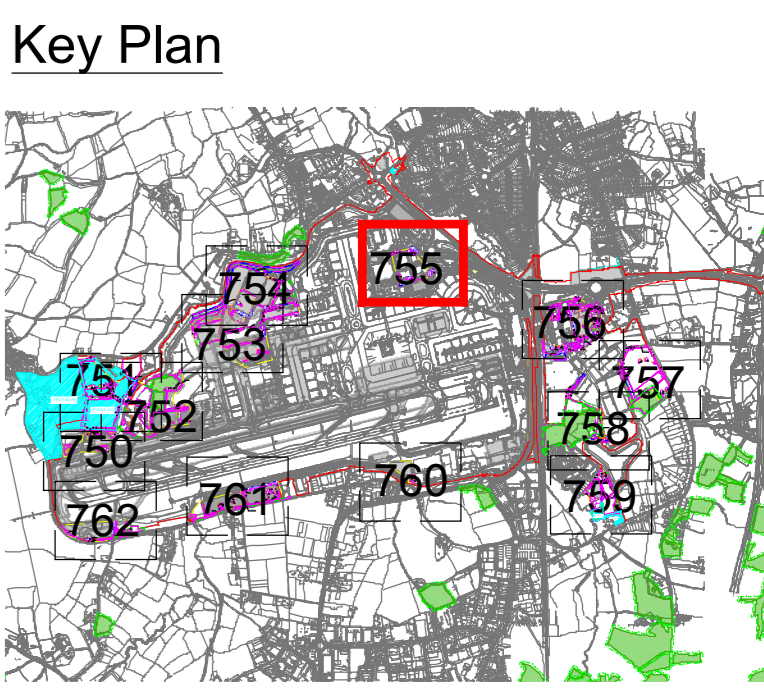

DOCUMENT

**Environmental Statement**


DRAWING TITLE

**Airport Preliminary Tree Removal & Protection Plans Appendix 5.3.2 Annex 6 Sheet 6 of 13**

DATE

**August 2024**

ORIENTATION	DRAWING NO.	REVISION
	755	For ES Issue
SCALE @ A0	DRAWN BY	PM / CHECKED BY
	RC	DC

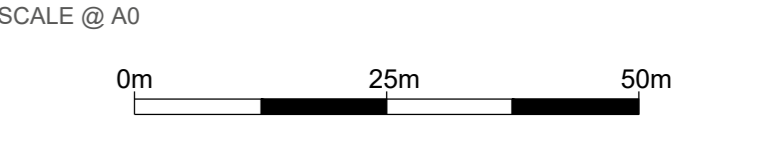

Reproduced from Ordnance Survey map with the permission of Ordnance Survey on behalf of the controller of Her Majesty's Stationery Office © Crown Copyright (2023). License number 010031673, 10001998, 100048492.

© Copyright 2023 Gatwick Airport Limited. No part of this drawing is to be reproduced without prior permission of Gatwick Airport Limited.







- Key**
- Site boundary.
  - Survey boundary.
  - Tree with numbered reference. Canopy area and colour BS5837:2012 tree quality category as shown below.
    - = Tree status estimate (reasonable tree)
    - = Tree in off site location
  - Tree group plotted with individual stem locations and numbered reference. Canopy extends coloured to match BS5837:2012 tree quality category as shown below and dashed line to show indicative stem line.
  - Hedge with numbered reference. Canopy extends coloured to match BS5837:2012 tree quality category as shown below and dashed line to show hedge centreline.
  - Woodland with numbered reference. Canopy extends coloured to match BS5837:2012 tree quality category as shown below and dashed line to show indicative tree line.
- BS 5837:2012 Tree Quality Categories - Table 1
- Category A - High quality
  - Category B - Moderate quality
  - Category C - Low quality
  - Category U - Unstable for retention
- Direction of first significant branch
  - Road protection area (RPA). Calculated in accordance with Section 4.6 - BS5837:2012
  - Vegetation tree buffer (15 x stem Ø) (as per standing advice produced by Forestry England and Natural England)
  - Tree protected by Tree Preservation Order. Bracketed number relates to the TPO reference.
  - Designated Ancient Woodland (as per Natural England ancient woodland inventory, via open data publication)
  - Ancient Woodland tree buffer (15m offset) (as per standing advice produced by Forestry England and Natural England)
  - Projected tree loss required for construction of the Project (worst case scenario)
  - Indicative Scheme Layout
  - Indicative temporary protective fence/line in accordance with Section 6.2 - BS5837:2012. See below for example barriers.
  - Indicative secondary protective Hx15 Mesh fence in accordance with Section 6.2 - BS5837:2012. See below for example barriers.
  - Indicative vegetation protective fence/line. Design and location to be agreed by local council during detail design.

**NOTES:**

- Refer to ES Appendix A.10.1: Tree Survey Report and Arboricultural
- Impact Assessment for further details.
- Some assessments are local to the ground and are not intended as a full arboricultural inspection.
- Plans are for information only. Recommendations are for BS 5837:2012 - 'Trees in Relation to Design, Demolition and Construction'.
- Some trees are open to aerial photography and trees visible to eye.

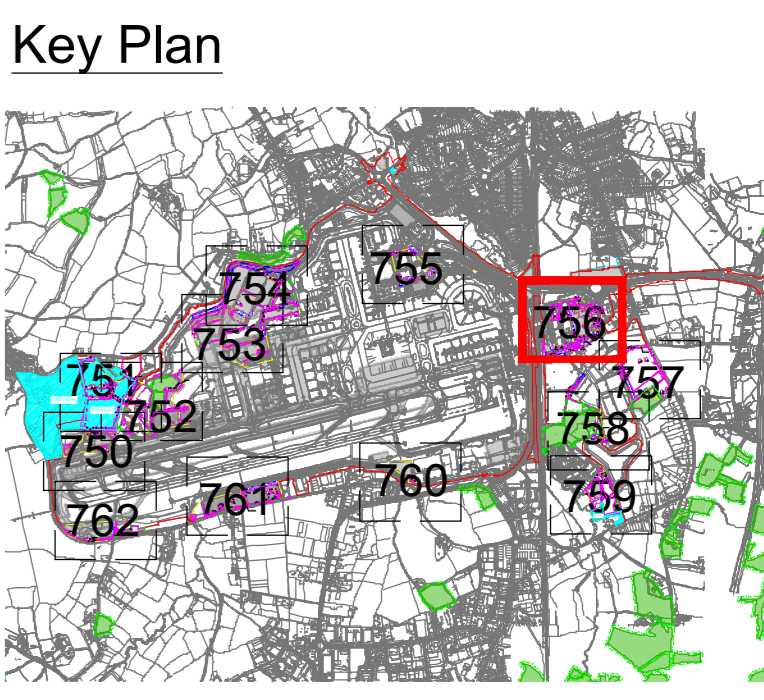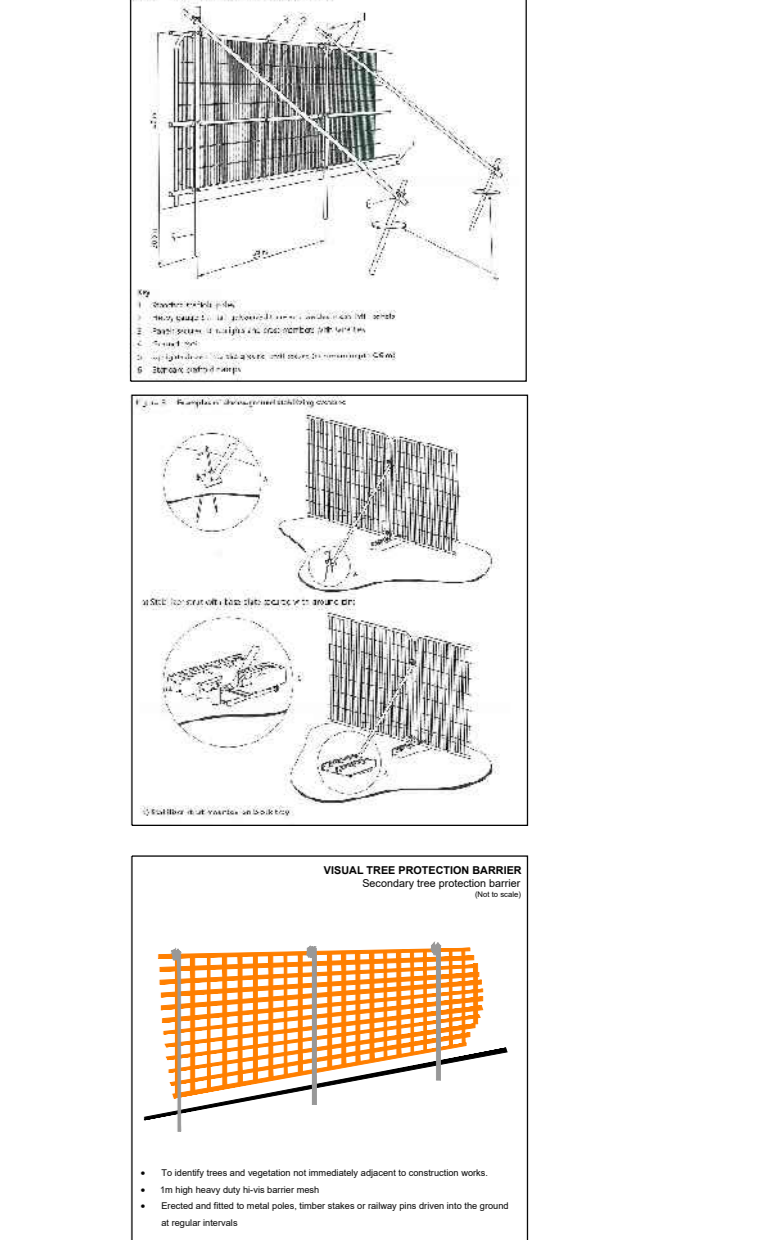

**DOCUMENT**


**Environmental Statement**

DRAWING TITLE  
**Airport Preliminary Tree Removal & Protection Plans**  
 Appendix 5.3.2 Annex 6  
 Sheet 7 of 13

DATE  
 August 2024

ORIENTATION	DRAWING NO.	REVISION
N	756	For ES Issue
	DRAWN BY	PM / CHECKED BY
	RC	DC

SCALE @ A0  
 0m 25m 50m

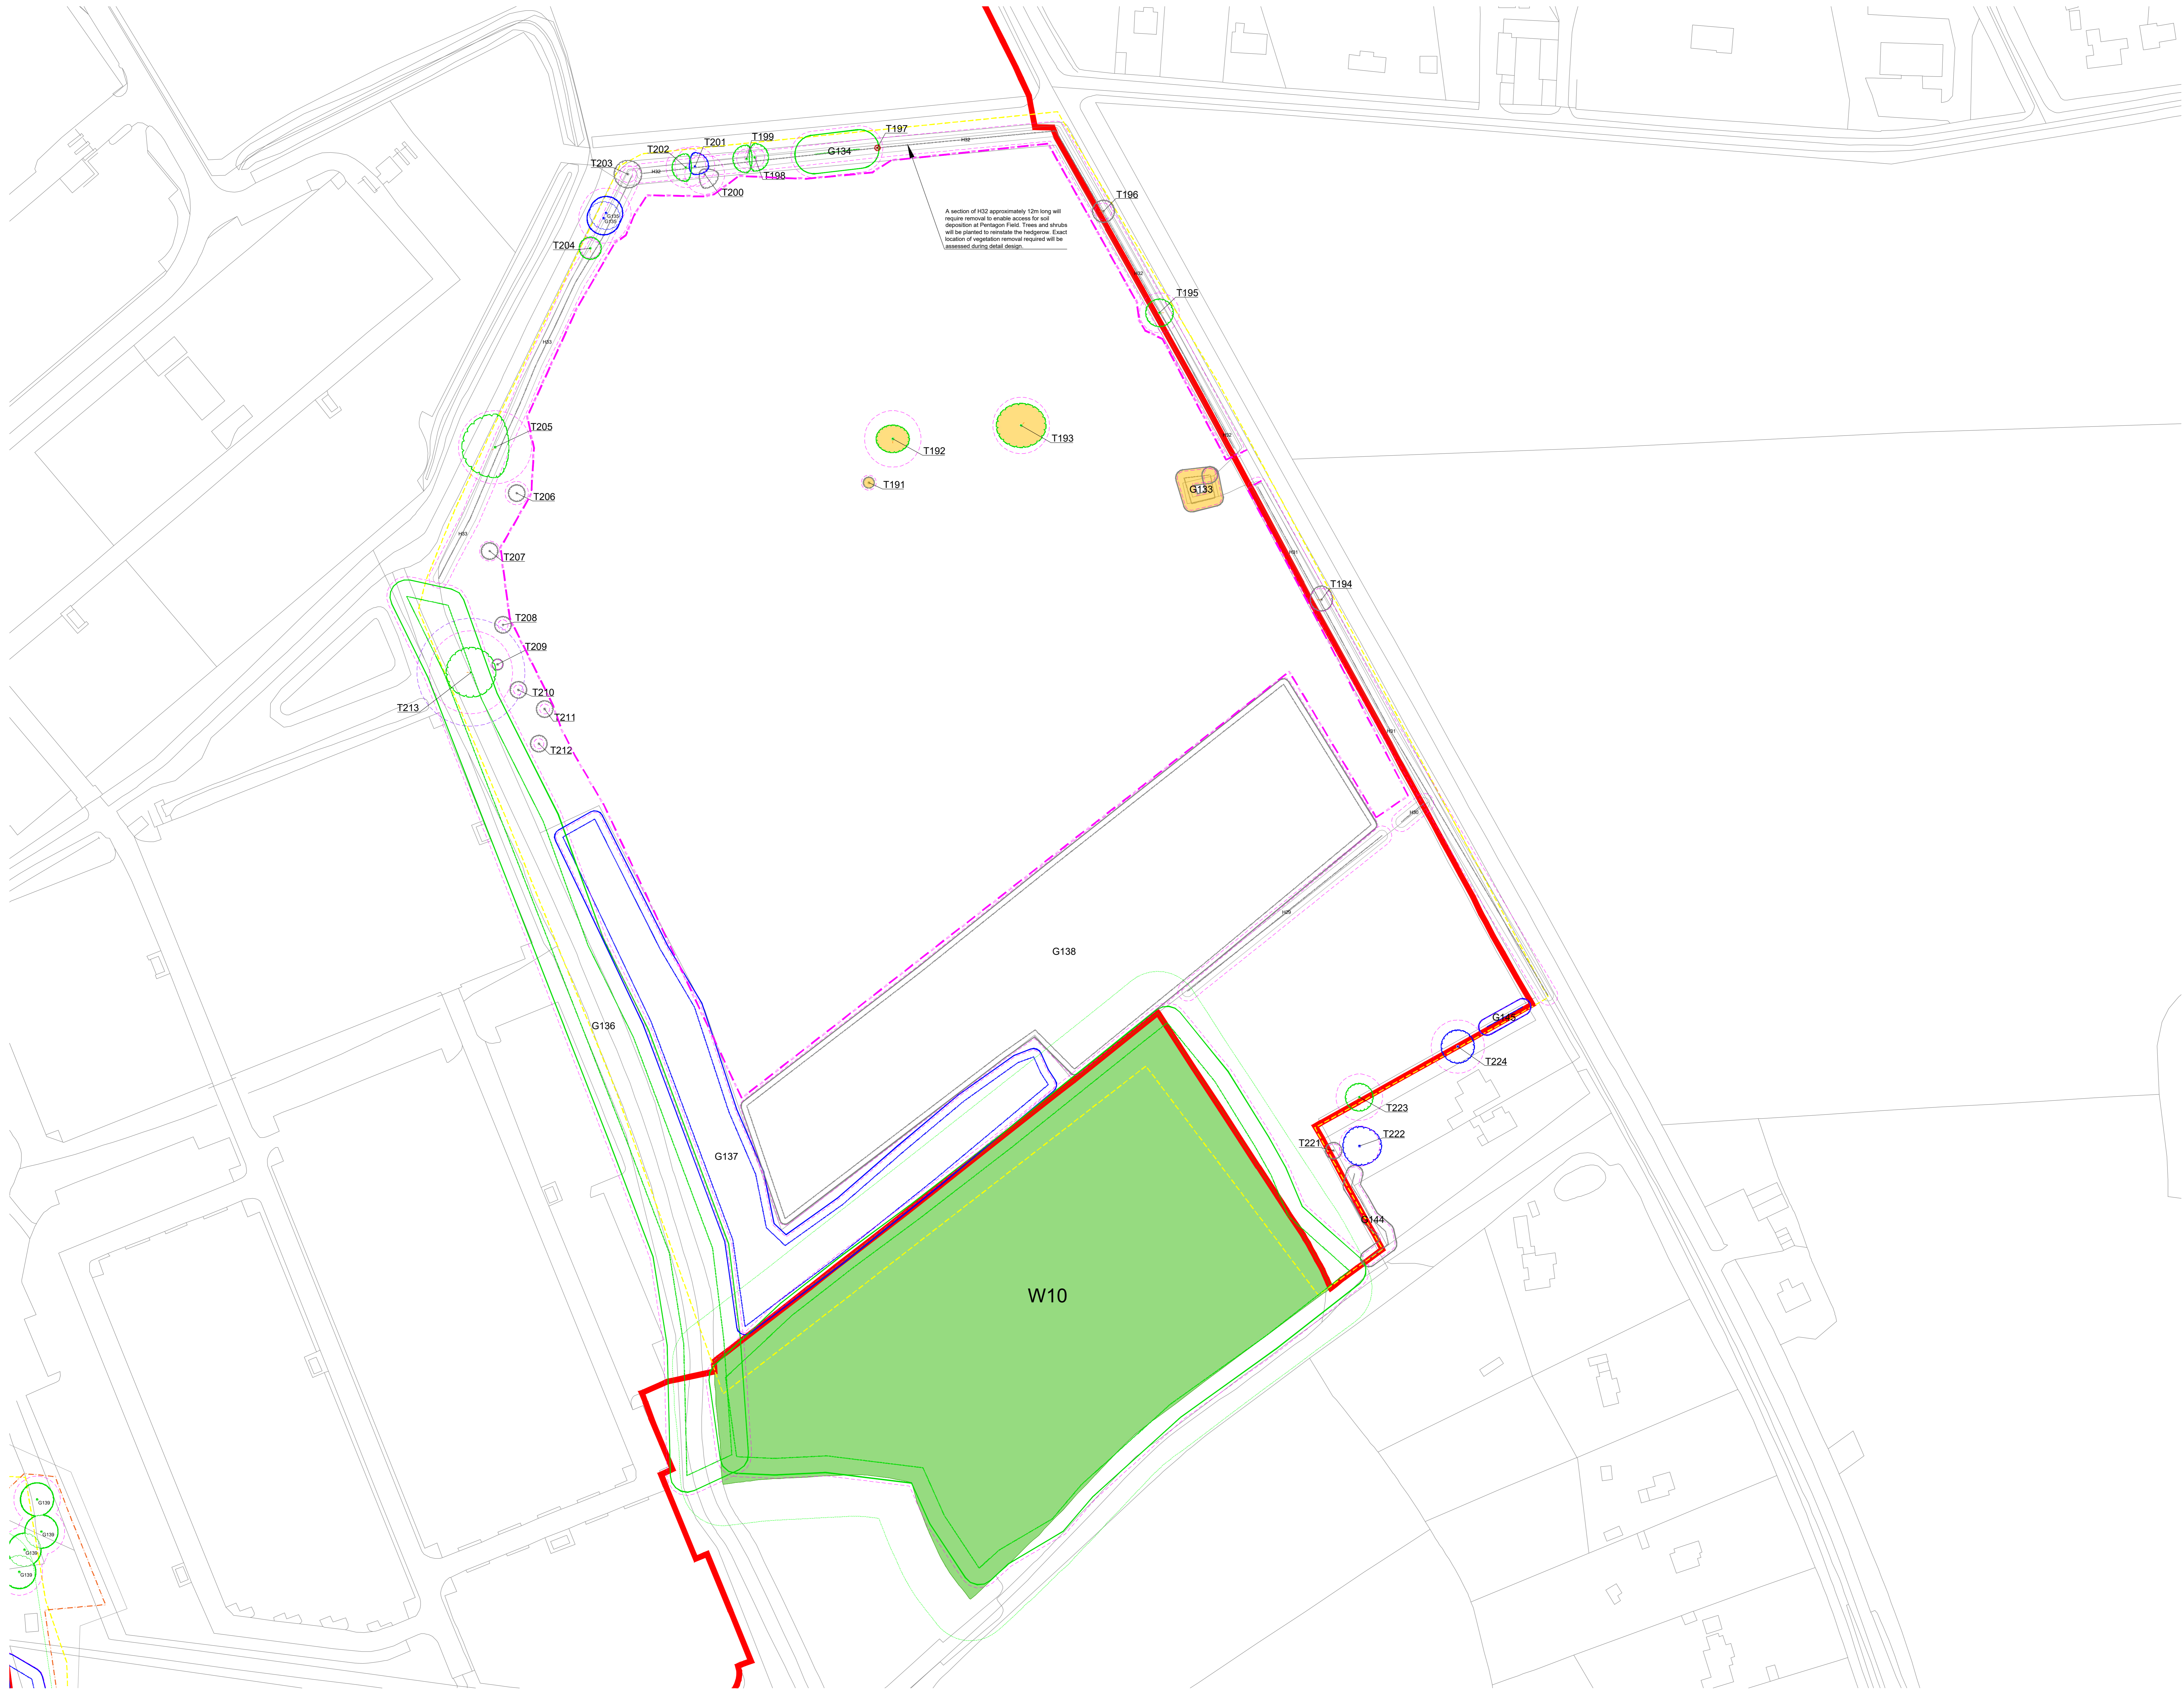

### Key

- Red line: Site boundary
- Yellow dashed line: Survey boundary
- Green circle: Tree with numbered reference. Canopy spread and coloured BSS537:2012 tree quality category as shown below.
  - = Tree details estimate (inaccessible tree)
  - = Tree in site location
- Green circle with 'G': Tree group plotted with individual stem locations and numbered reference. Canopy extents coloured to match BSS537:2012 tree quality category as shown below.
- Blue line: Hedge with numbered reference. Canopy extents coloured to match BSS537:2012 tree quality category as shown below and dashed line to show indicative stem line.
- Green line: Woodland with numbered reference. Canopy extents coloured to match BSS537:2012 tree quality category as shown below and dashed line to show indicative tree line.


**BSS537:2012 Tree Quality Categories - Table 1**

- Category A - High quality (Green circle)
- Category B - Moderate quality (Blue circle)
- Category C - Low quality (Grey circle)
- Category U - Unstable for retention (Red circle)

- Orange arrow: Direction of first significant branch
- Red line: Road protection area (RPA) Calculated in accordance with Section 4.6 - BSS537:2012
- Purple dashed line: Veteran tree buffer (15 x stem Ø) (as per standing advice produced by Forestry England and Natural England)
- Green dashed line: Tree protected by Tree Preservation Order. Bracketed number relates to the TPO reference.
- Green area: Designated Ancient Woodland (as per Natural England ancient woodland inventory, via open data publication)
- Light green area: Ancient Woodland tree buffer (15m offset) (as per standing advice produced by Forestry England and Natural England)
- Yellow area: Projected tree loss required for construction of the Project (worst case scenario)
- Grey area: Indicative Scheme Layout
- Pink dashed line: Indicative temporary protective fence line in accordance with Section 6.2 - BSS537:2012. See below for example barriers.
- Red dashed line: Indicative secondary protective HxVs Mesh fence line in accordance with Section 6.2 - BSS537:2012. See below for example barriers.
- Green dashed line: Indicative vegetation protective fence line; Design and location to be agreed by local council during detail design.

### NOTES:

- Refer to ES Appendix B.10.1: Tree Survey Report and Arboricultural
- Some elements are for further details.
- Some elements are to be removed from the ground and is not intended as a final arboricultural specification.
- For confirmation in construction - communication set in BSS537:2012 - 'Trees in Relation to design, demolition and construction'.
- Some items are for reference and are not to be used as a final specification.

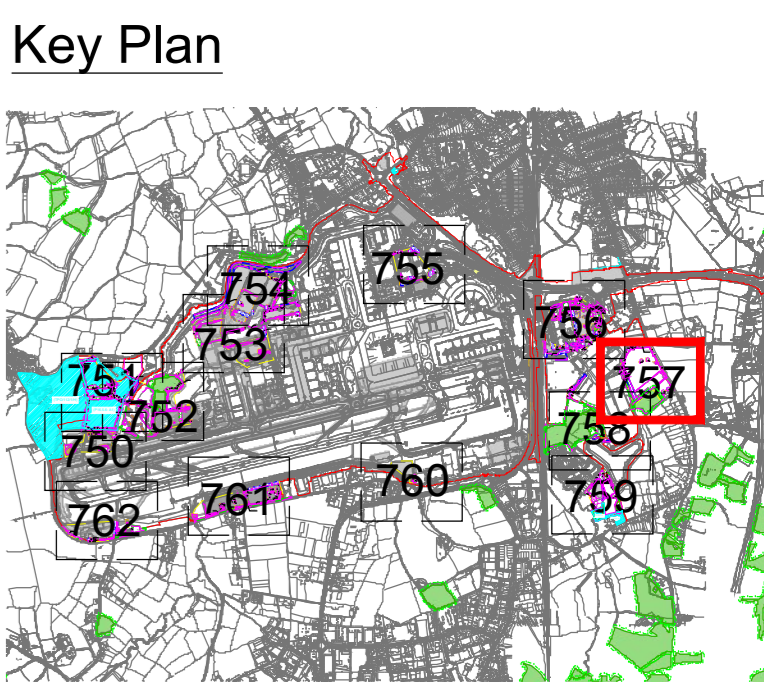

DOCUMENT

**Environmental Statement**


DRAWING TITLE  
**Airport Preliminary Tree Removal & Protection Plans**  
 Appendix 5.3.2 Annex 6  
 Sheet 8 of 13

DATE  
**August 2024**

ORIENTATION N	DRAWING NO. 757	REVISION For ES Issue
	DRAWN BY RC	PM / CHECKED BY DC

SCALE @ A0  
 0m 25m 50m



Reproduced from Ordnance Survey map with the permission of Ordnance Survey on behalf of the controller of Her Majesty's Stationery Office © Crown Copyright (2023). License number 6100031673, 10001998, 100048492.  
 © Copyright 2023 Gatwick Airport Limited. No part of this drawing is to be reproduced without prior permission of Gatwick Airport Limited.

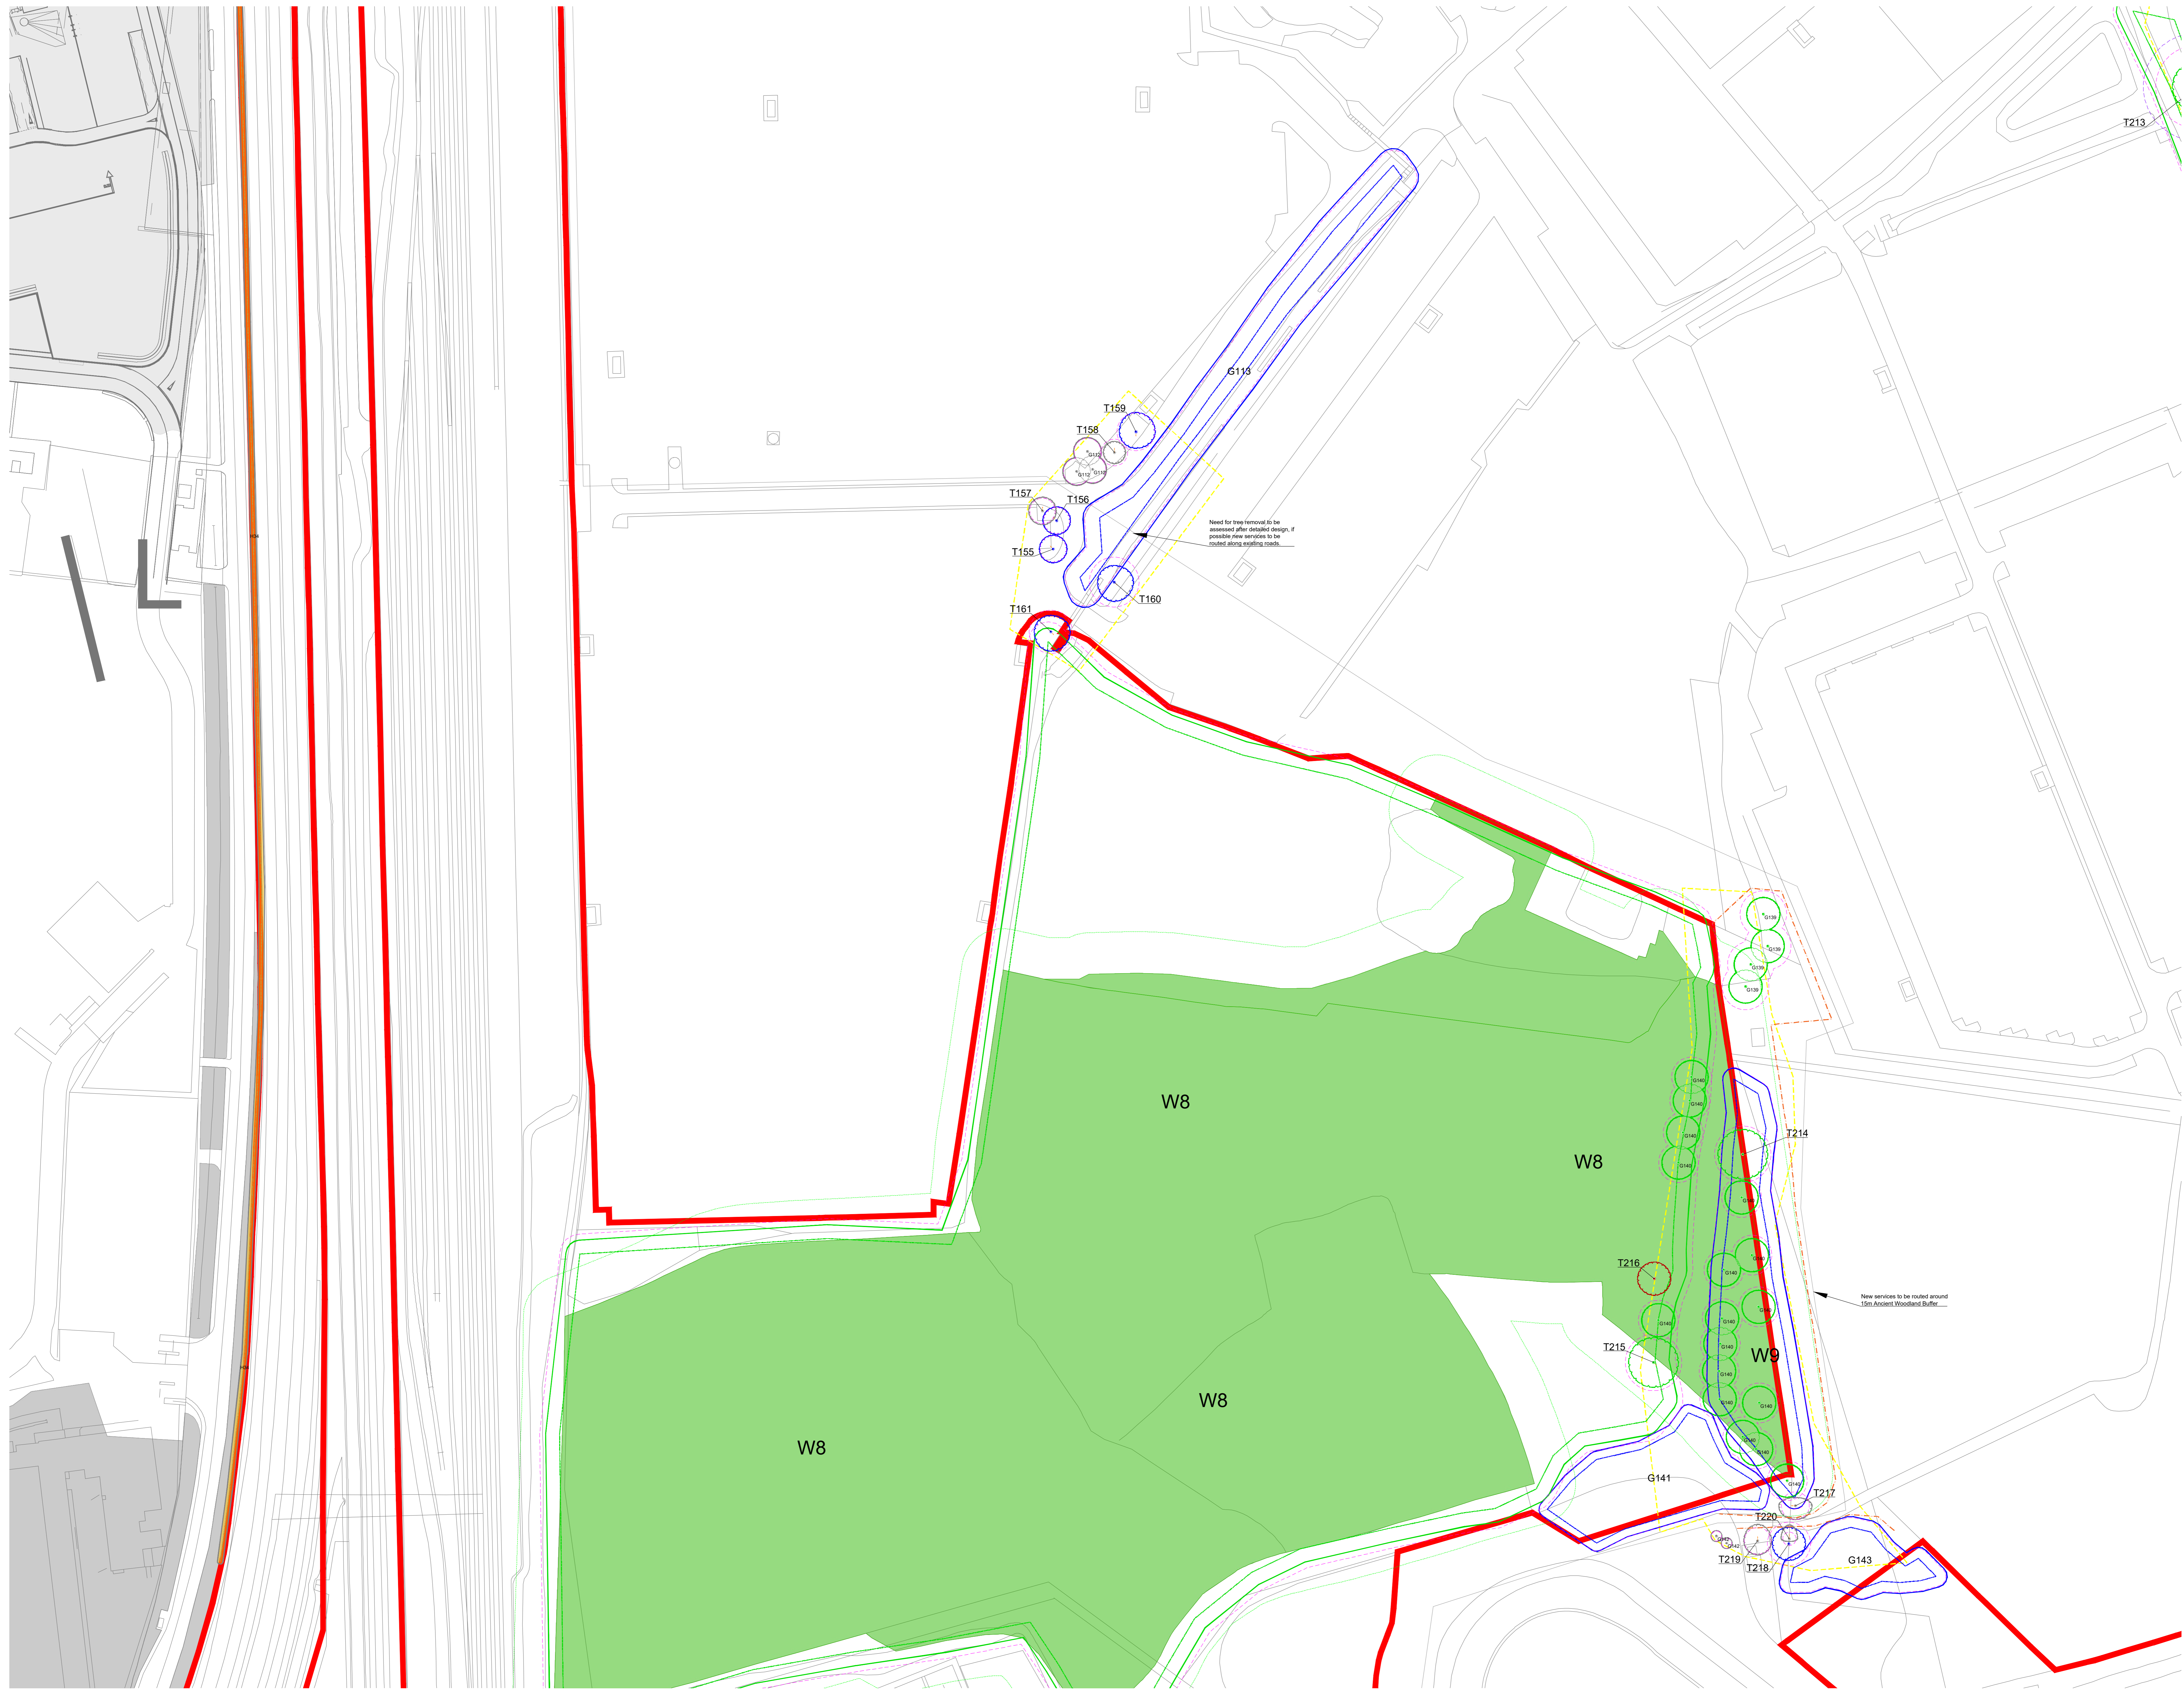

- Key**
- Site boundary.
  - Survey boundary.
  - Tree with numbered reference. Canopy spread and coloured BS5837:2012 tree quality category as shown below.
    - = Tree details estimate (accessible tree)
    - = Tree in off site location
  - Tree group plotted with individual stem locations and numbered reference. Canopy extent coloured to match BS5837:2012 tree quality category as shown below.
  - Tree or vegetation group with numbered reference. Canopy extent coloured to match BS5837:2012 tree quality category as shown below and dashed line to show indicative stem line.
  - Hedge with numbered reference. Canopy extent and coloured BS5837:2012 tree quality category as shown below and dashed line to show hedge centreline.
  - Woodland with numbered reference. Canopy extent coloured to match BS5837:2012 tree quality category as shown below and dashed line to show indicative tree line.
- BS 5837:2012 Tree Quality Categories - Table 1**
- Category A - High quality
  - Category B - Moderate quality
  - Category C - Low quality
  - Category U - Unstable for retention
- Direction of first significant branch
  - Road protection area (RPA) Calculated in accordance with Section 4.6 - BS5837:2012
  - Vegetation free buffer (15 x stem Ø) (as per standing advice produced by Forestry England and Natural England)
  - Tree protected by Tree Preservation Order. Bracketed number relates to the TPO reference.
  - Designated Ancient Woodland (as per Natural England ancient woodland inventory, via open data publication)
  - Ancient Woodland tree buffer (15m offset) (as per standing advice produced by Forestry England and Natural England)
  - Projected tree loss required for construction of the Project (worst case scenario)
  - Indicative Scheme Layout
  - Indicative temporary protective fence/line in accordance with Section 6.2 - BS5837:2012. See below for example barriers.
  - Indicative secondary protective HxV Mesh fence/line in accordance with Section 6.2 - BS5837:2012. See below for example barriers.
  - Indicative vegetation protective fence/line; Design and location to be agreed by local council during detail design.

**NOTES:**

- Refer to ES Appendix B.10.1: Tree Survey Report and Arboricultural
- Impact Assessment for further details.
- Some trees are to be removed from the ground and are not intended as a full arboricultural retention.
- Plan information is for information only and is not intended as a final design.
- BS5837:2012 - "Trees in Relation to design, demolition and construction"
- Some trees are to be removed from the ground and are not intended as a full arboricultural retention.

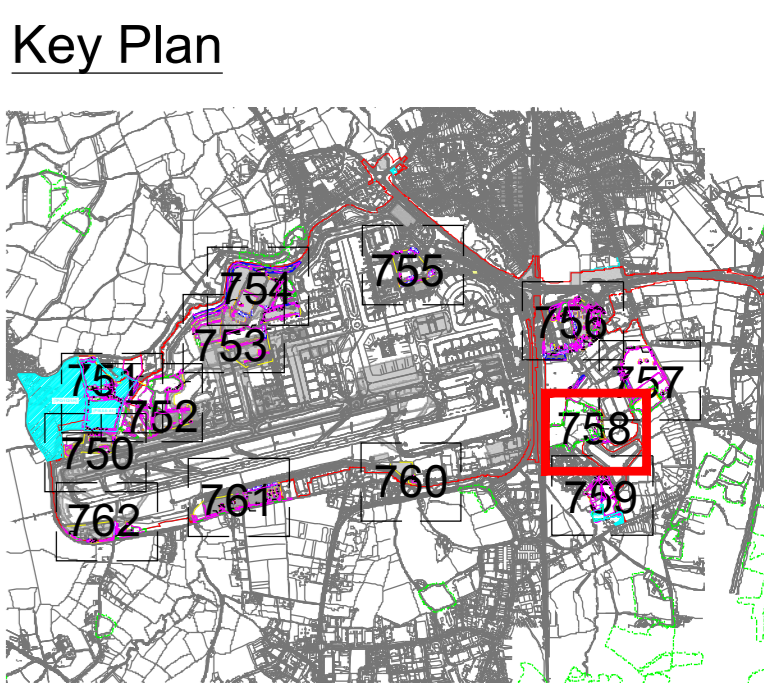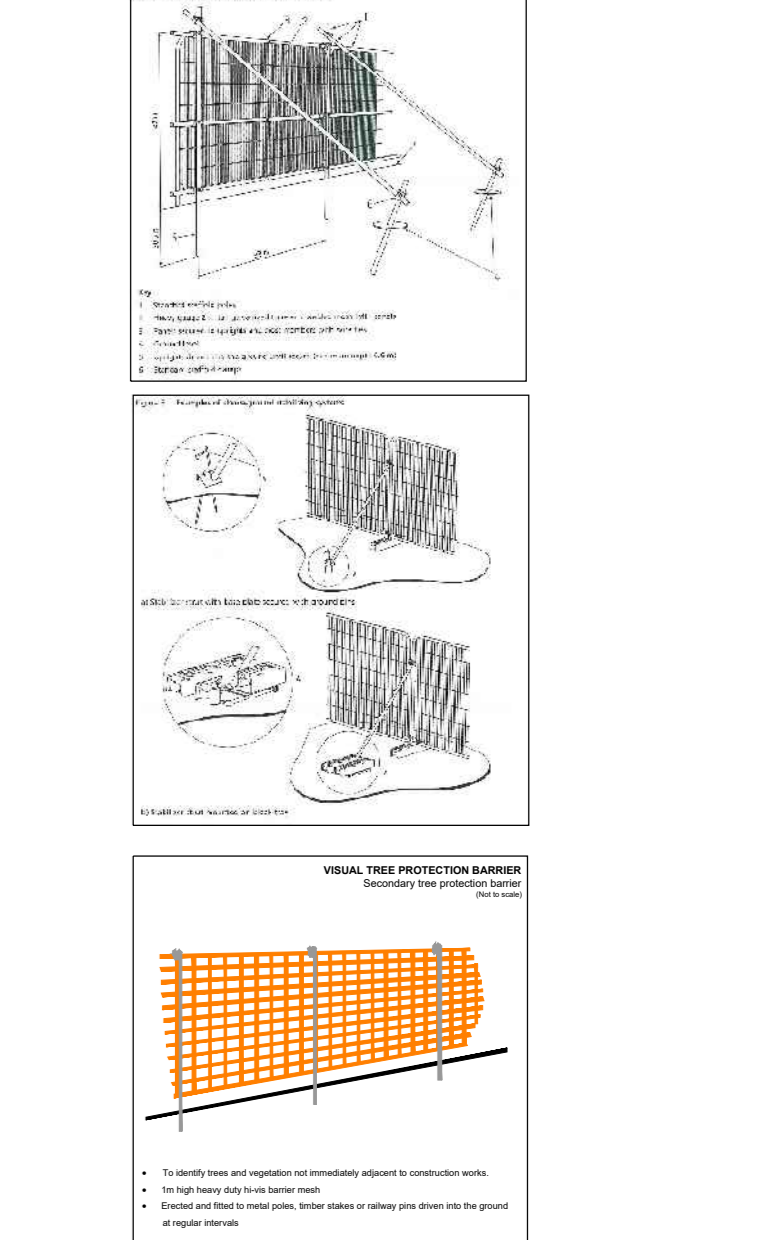


**DOCUMENT**

**Environmental Statement**

**DRAWING TITLE**  
**Airport Preliminary Tree Removal & Protection Plans**  
**Appendix 5.3.2 Annex 6**  
**Sheet 9 of 13**

**DATE**  
 August 2024

ORIENTATION	DRAWING NO.	REVISION
N	758	For ES Issue
	DRAWN BY	PM / CHECKED BY
	RC	DC

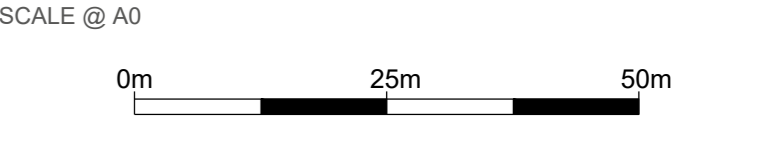

Reproduced from Ordnance Survey map with the permission of Ordnance Survey on behalf of the controller of Her Majesty's Stationery Office © Crown Copyright (2023). License number 6100031673, 10004892.  
 © Copyright 2023 Gatwick Airport Limited. No part of this drawing is to be reproduced without prior permission of Gatwick Airport Limited.