

PINS Document Reference: 2.2



Location:
Lands at Thorpeness, Leiston, Aldringham,
Knodishall, Firston, Friday Street and Marlesford
Bridge, Suffolk.

Coords: 640,014 260,111

Project Name:
East Anglia ONE North Offshore Wind Farm



Drawing Name:
Land Plans


Drawing No: 180476_PLN_DCO_1820.1

Rev	Date	Description
-	07.10.2019	First Issue

1 of 13

A1

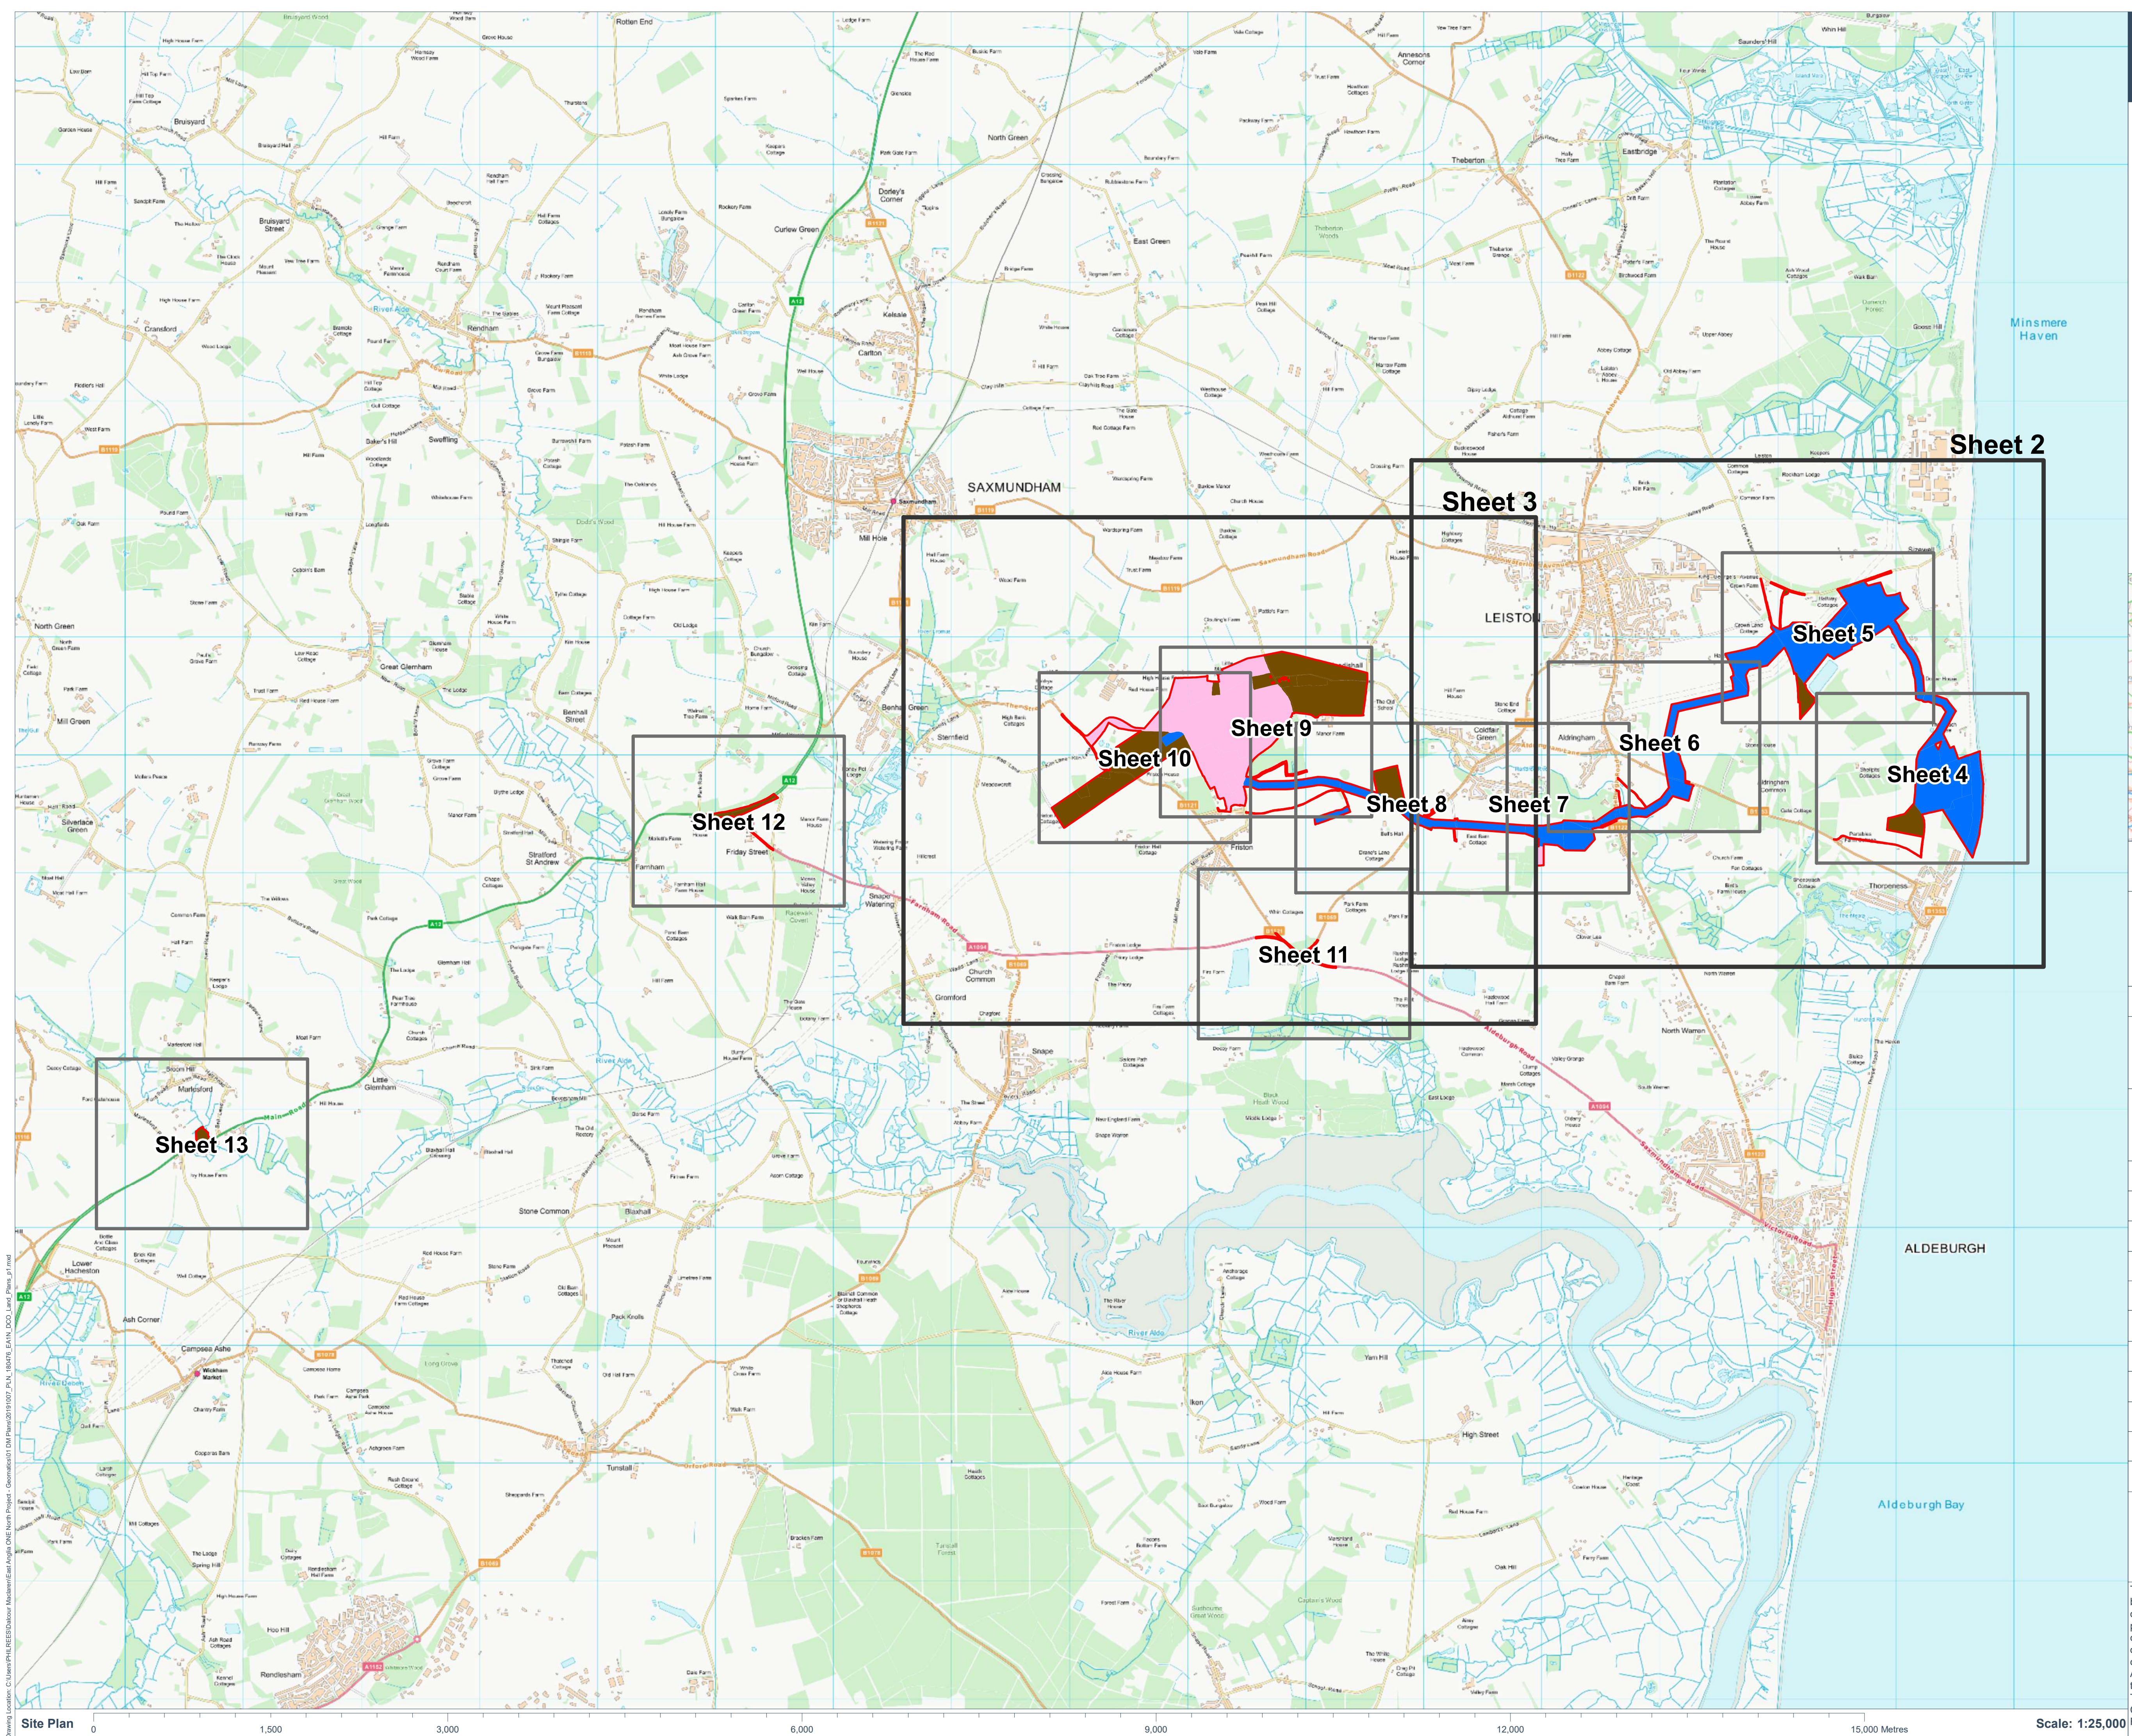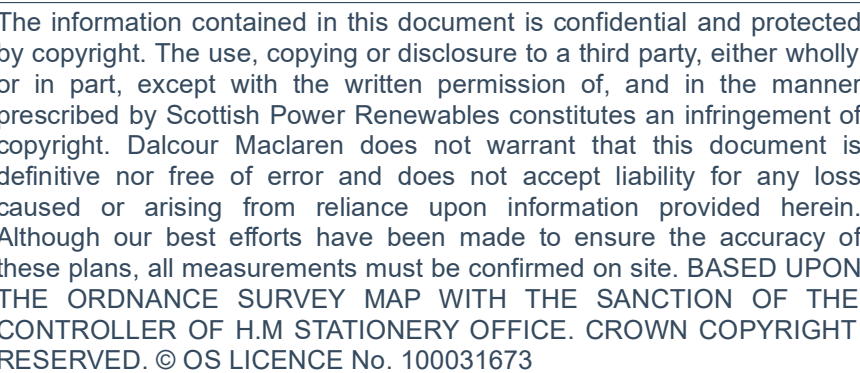

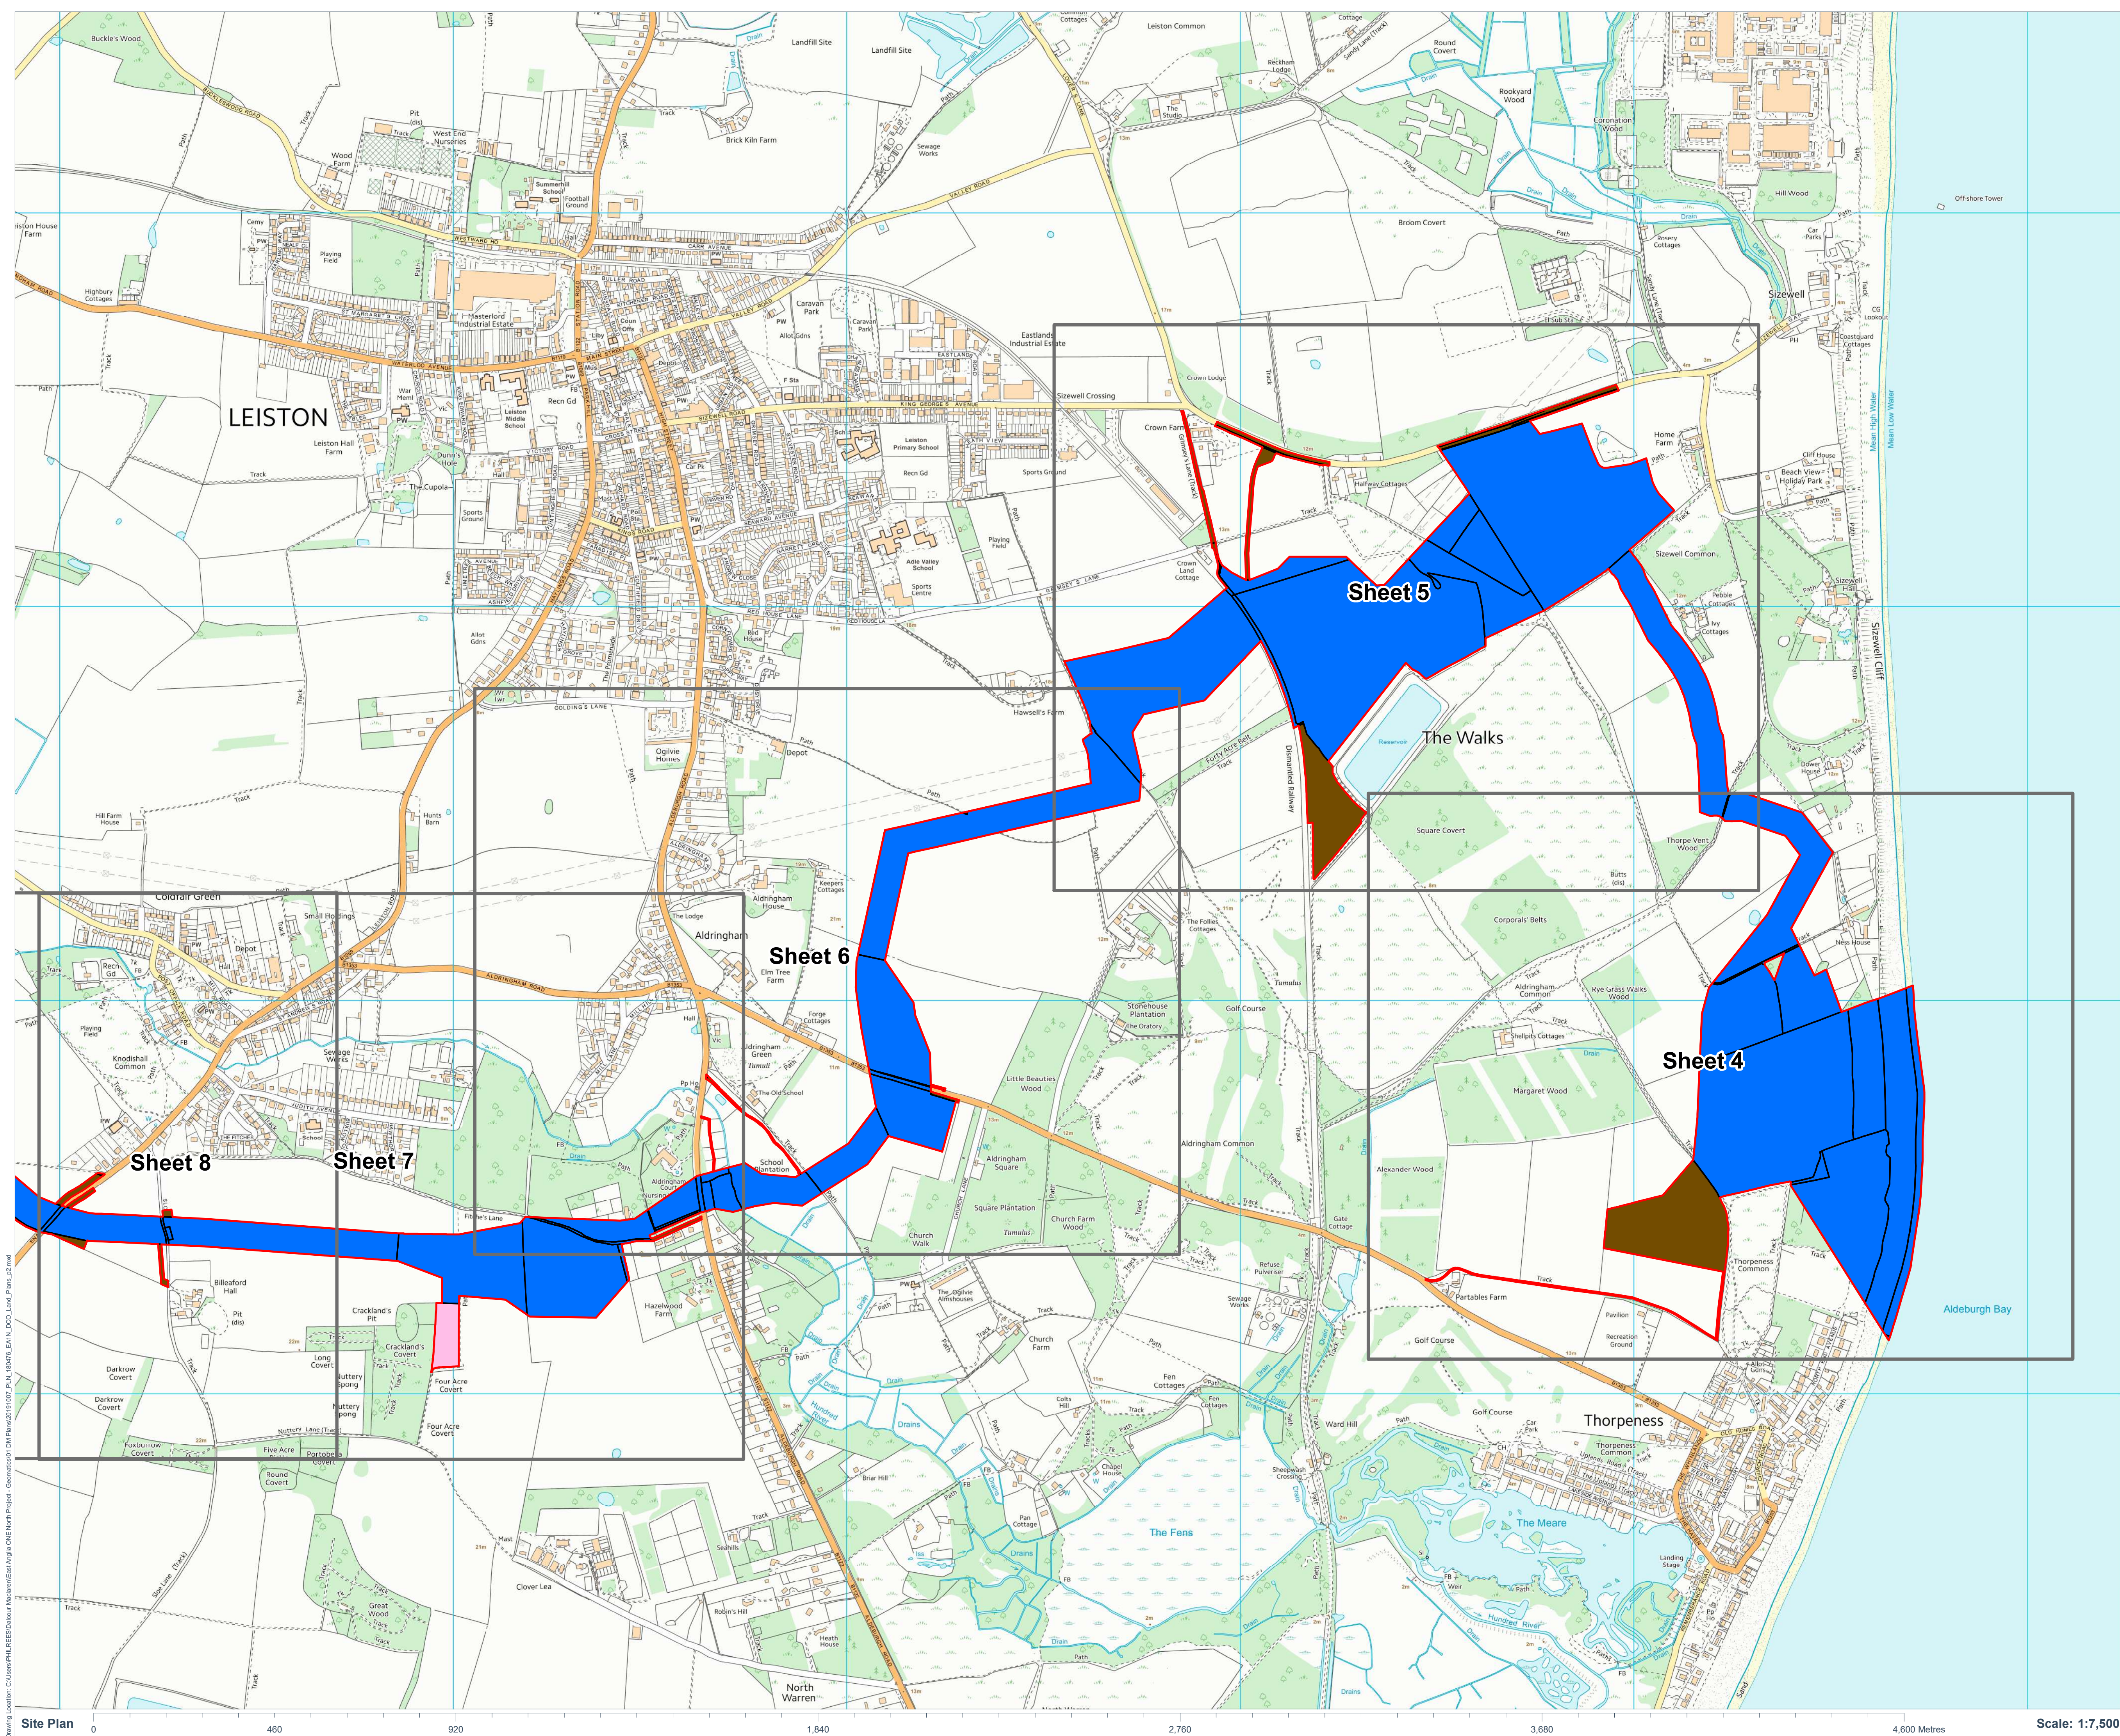

DM

DALCOUR
MACLAREN

Key:

Order Limits

Land Subject to Temporary Occupation and Use
and Freehold Acquisition

Land Subject to Temporary Occupation and Use
and Acquisition of Permanent Rights

Land Subject to Temporary Occupation and Use

APFP Ref: 5(2)(i)

PINS Document Reference: 2.2

Coordinate System: British National Grid
Projection: Transverse Mercator
Datum: OSGB 1936

Location:

Lands at Thorpe Ness, Leiston Aldringham and
Knodishall, Suffolk.

Coords:

645,572 261,355

Project Name:

East Anglia ONE North Offshore Wind Farm

Drawing Name:

Land Plans

Drawing No: 180476_PLN_DCO_1820.2

Rev	Date	Description
-	07.10.2019	First Issue

Drawn:

PR

Approved:

HH

Sheet No:

2 of 13


Sheet Size:

A1



SCOTTISHPOWER
RENEWABLES

The information contained in this document is confidential and protected by copyright. The use, copying or disclosure to a third party, either wholly or in part, except with the written permission of, and in the manner prescribed by Scottish Power Renewables constitutes an infringement of copyright. Dalcour Maclaren does not warrant that this document is definitive nor free of error and does not accept liability for any loss caused or arising from reliance upon information provided herein. Although our best efforts have been made to ensure the accuracy of these plans, all measurements must be confirmed on site. BASED UPON THE ORDNANCE SURVEY MAP WITH THE SANCTION OF THE CONTROLLER OF H.M. STATIONERY OFFICE. CROWN COPYRIGHT RESERVED. © OS LICENCE No. 100031673

PINS Document Reference: 2.2

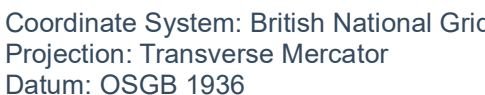

Rev	Date	Description
-	07.10.2019	First Issue

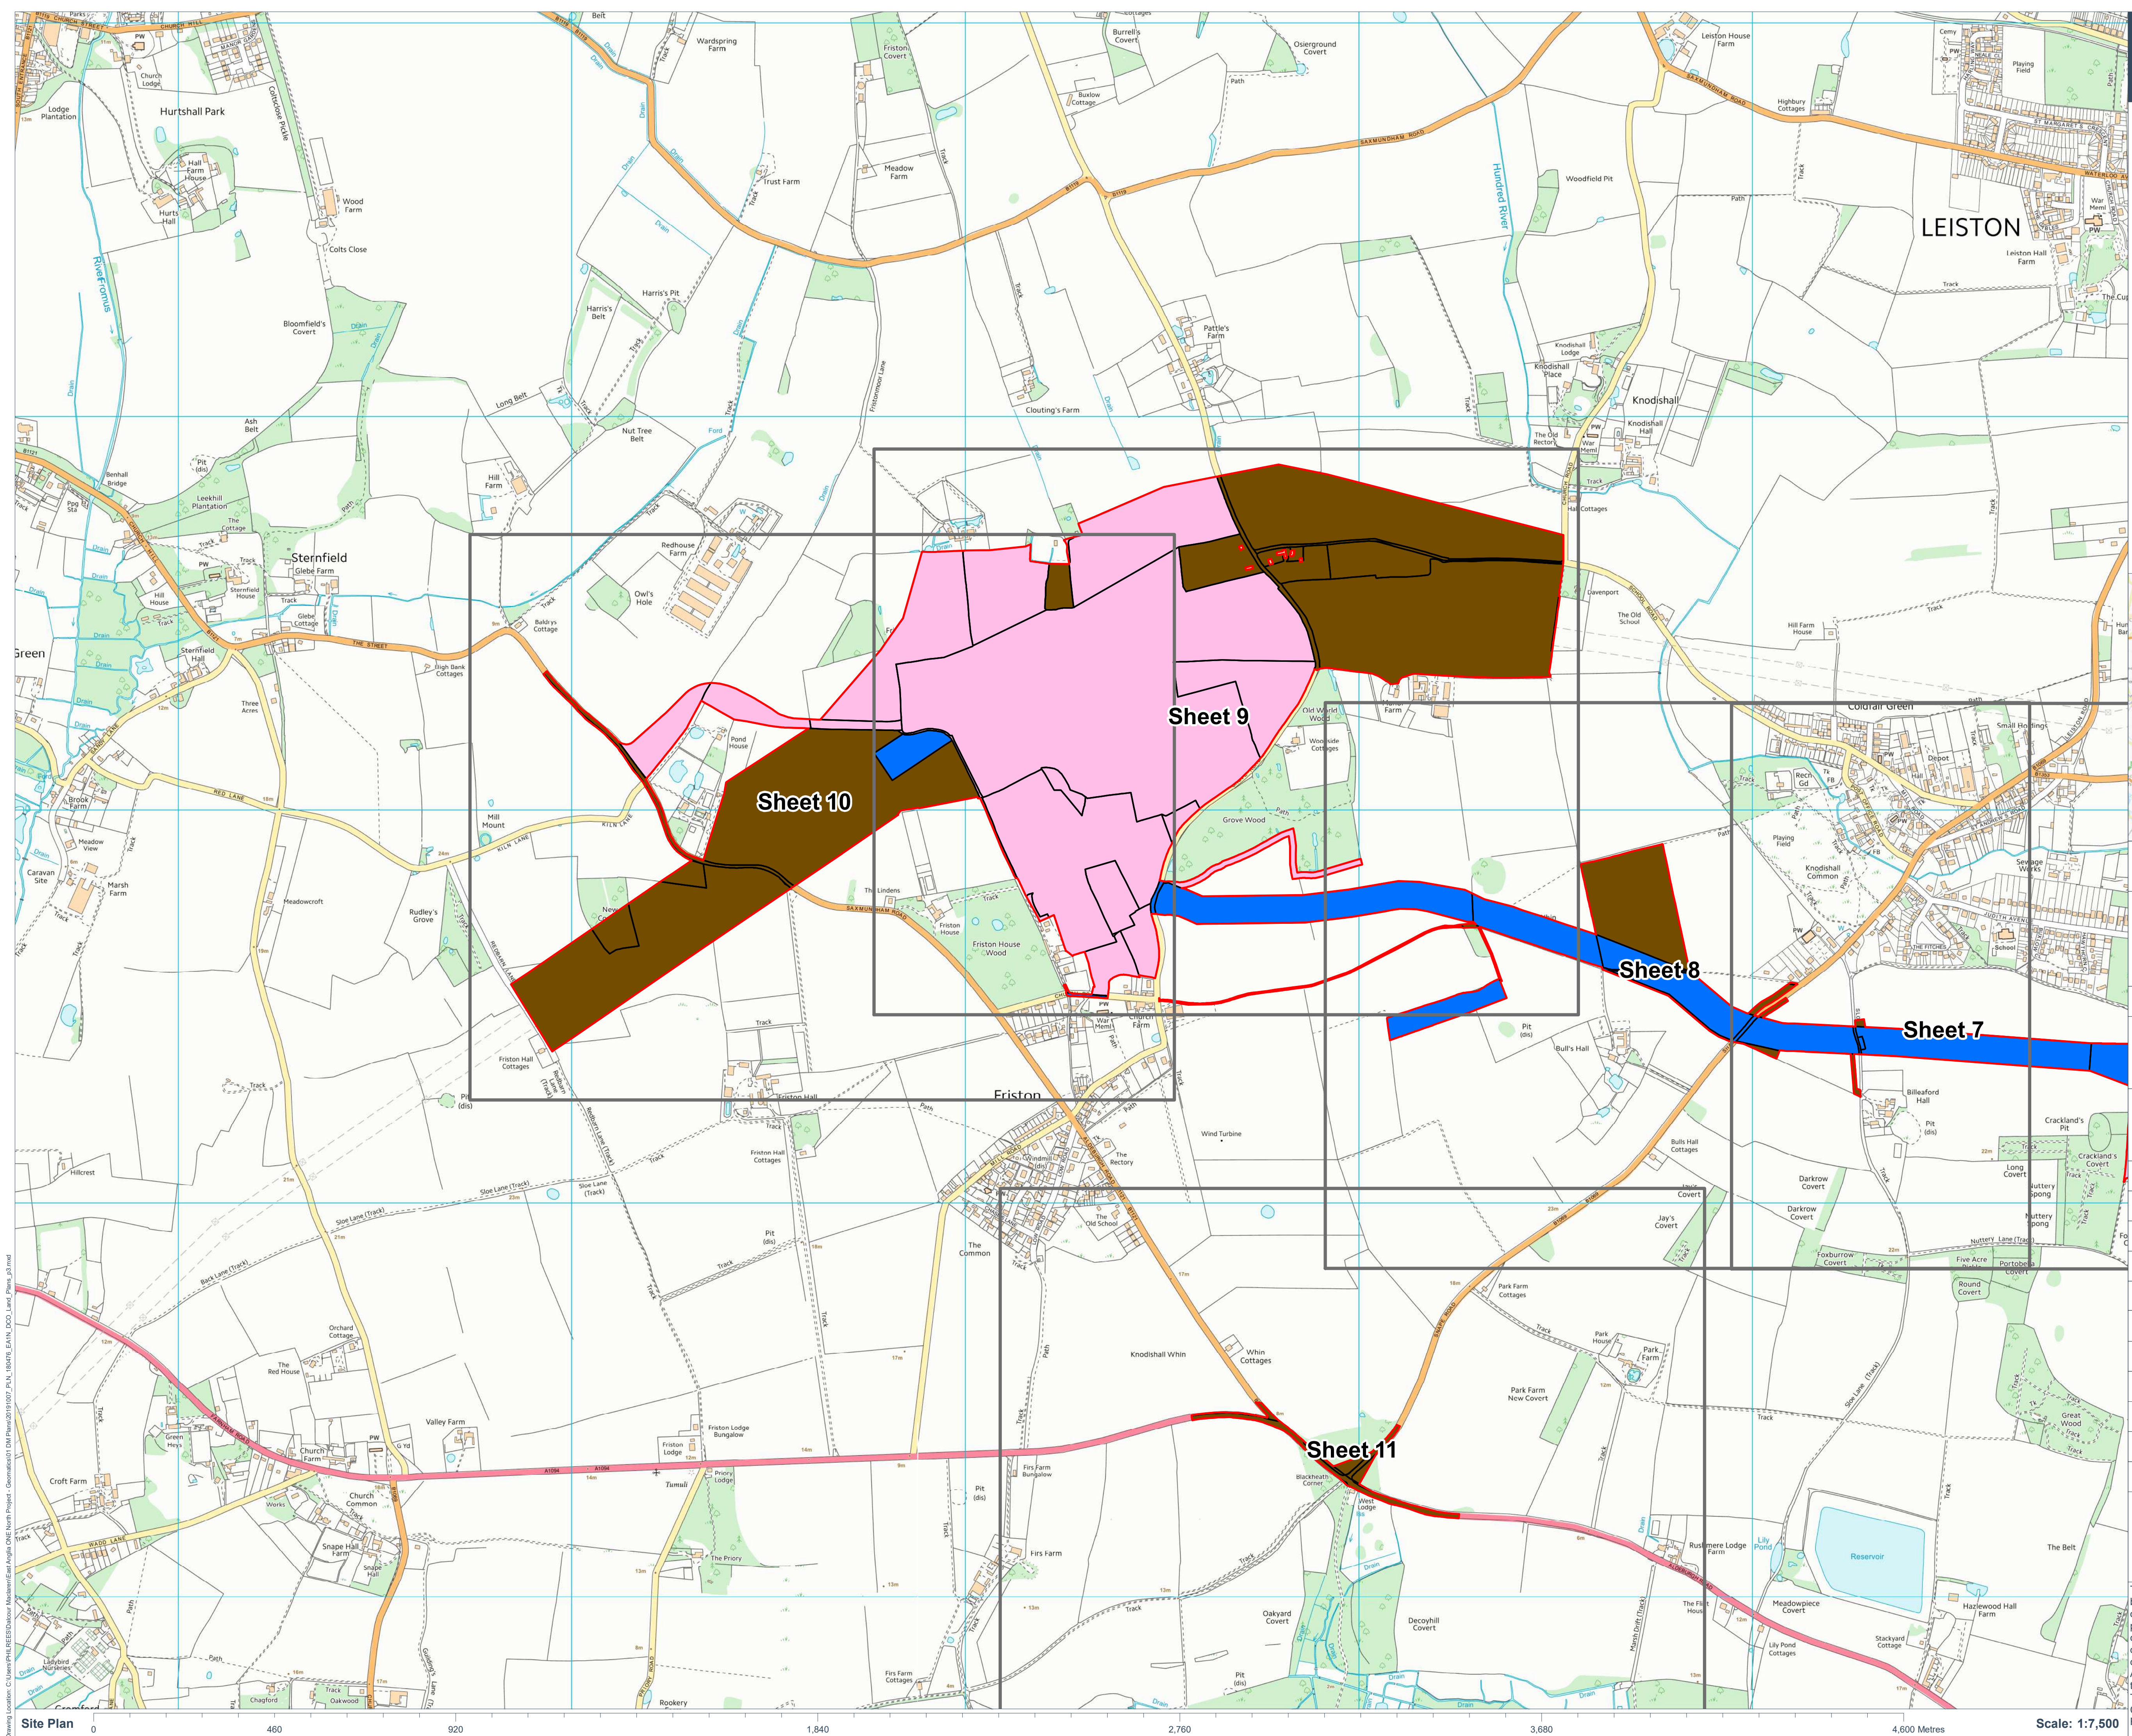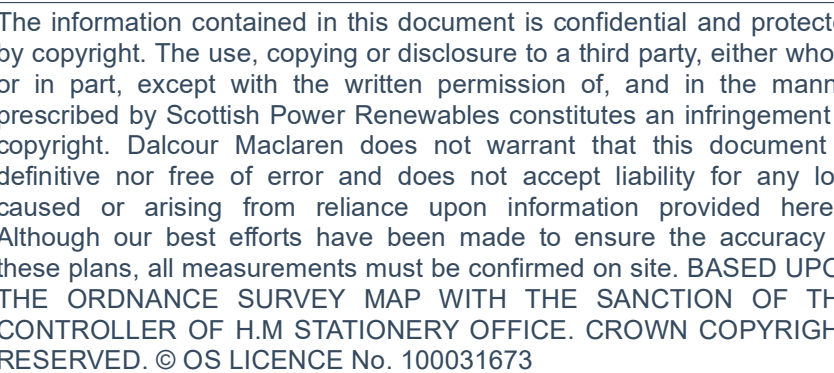

PINS Document Reference: 2.2



Location:
Land at Thorpeness Sea Front, Suffolk.

Coords: 647,220 260,807

Project Name:
East Anglia ONE North Offshore Wind Farm


Drawing Name:
Land Plans


Drawing No: 180476_PLN_DCO_1820.4


Drawn:	PR
Approved:	HH
Sheet No:	4 of 13
Sheet Size:	A1



The information contained in this document is confidential and protected by copyright. The use, copying or disclosure to a third party, either wholly or in part, except with the written permission of, and in the manner prescribed by Scottish Power Renewables constitutes an infringement of copyright. Dalcou MacLaren does not warrant that this document is definitive nor free of error and does not accept liability for any losses caused or arising from reliance upon information provided herein. Although our best efforts have been made to ensure the accuracy of these plans, all measurements must be confirmed on site. BASED UPON THE ORDNANCE SURVEY MAP WITH THE SANCTION OF THE CONTROLLER OF H.M STATIONERY OFFICE. CROWN COPYRIGHT RESERVED. © OS LICENCE No. 100031673

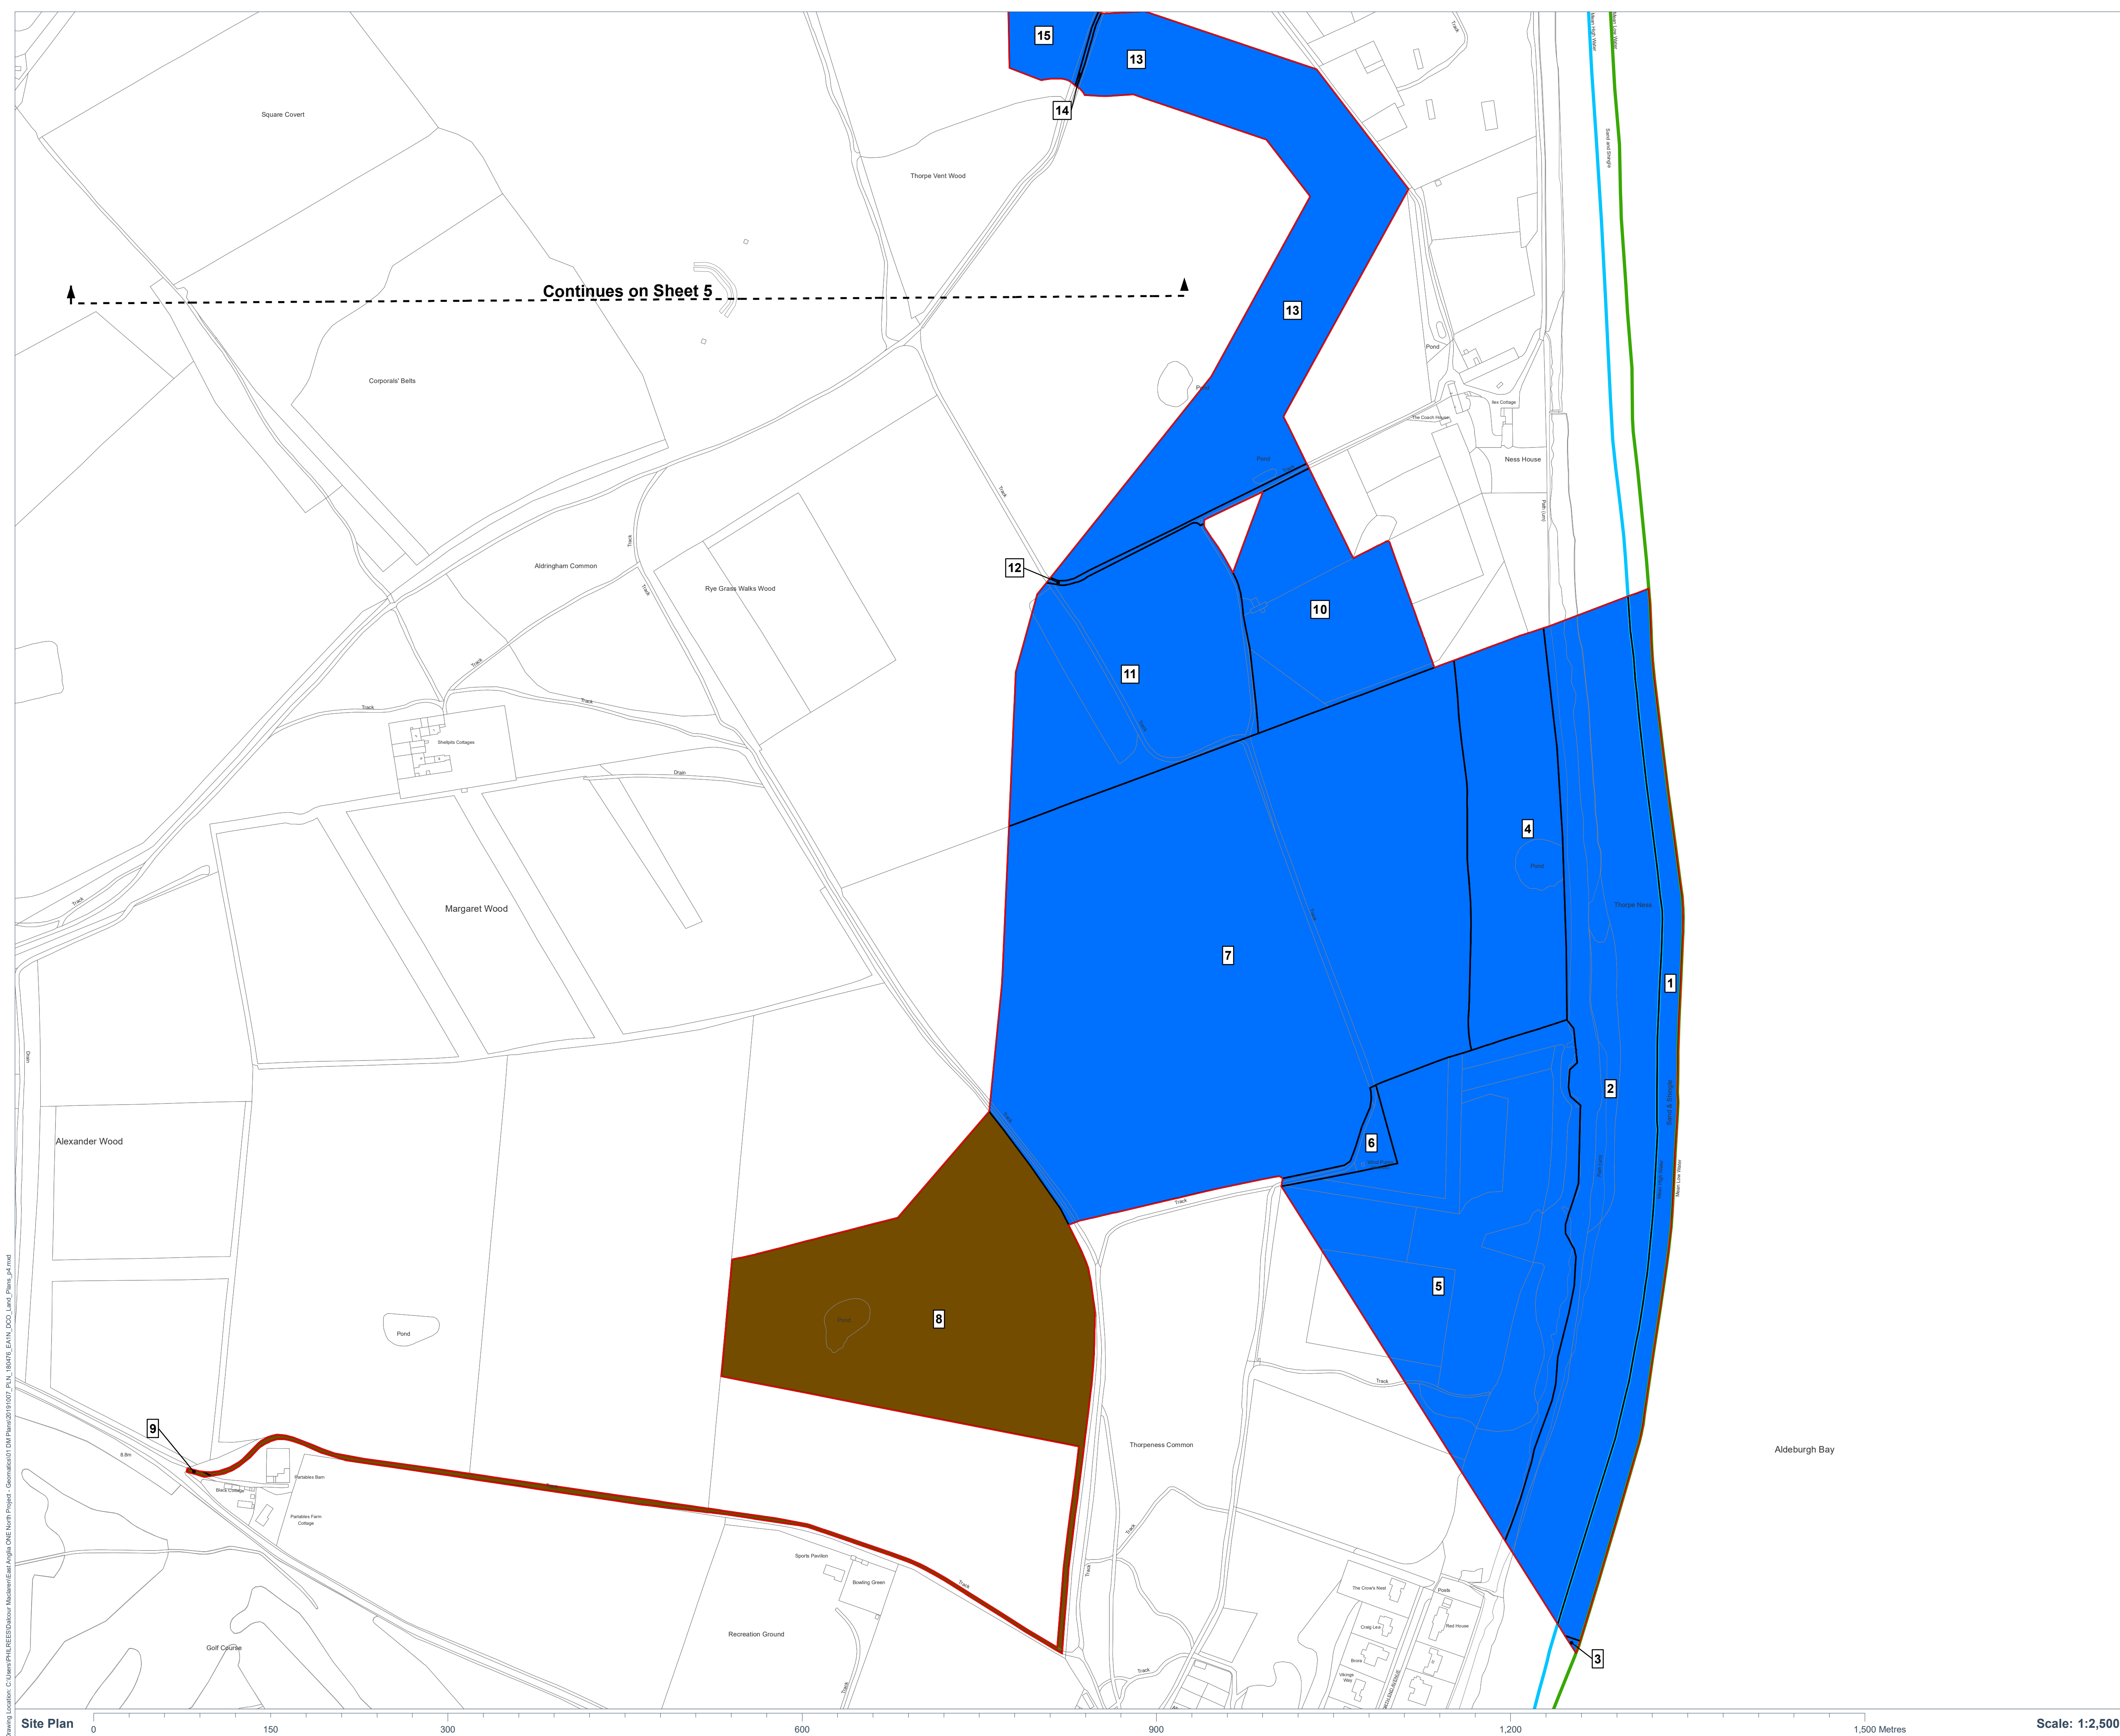

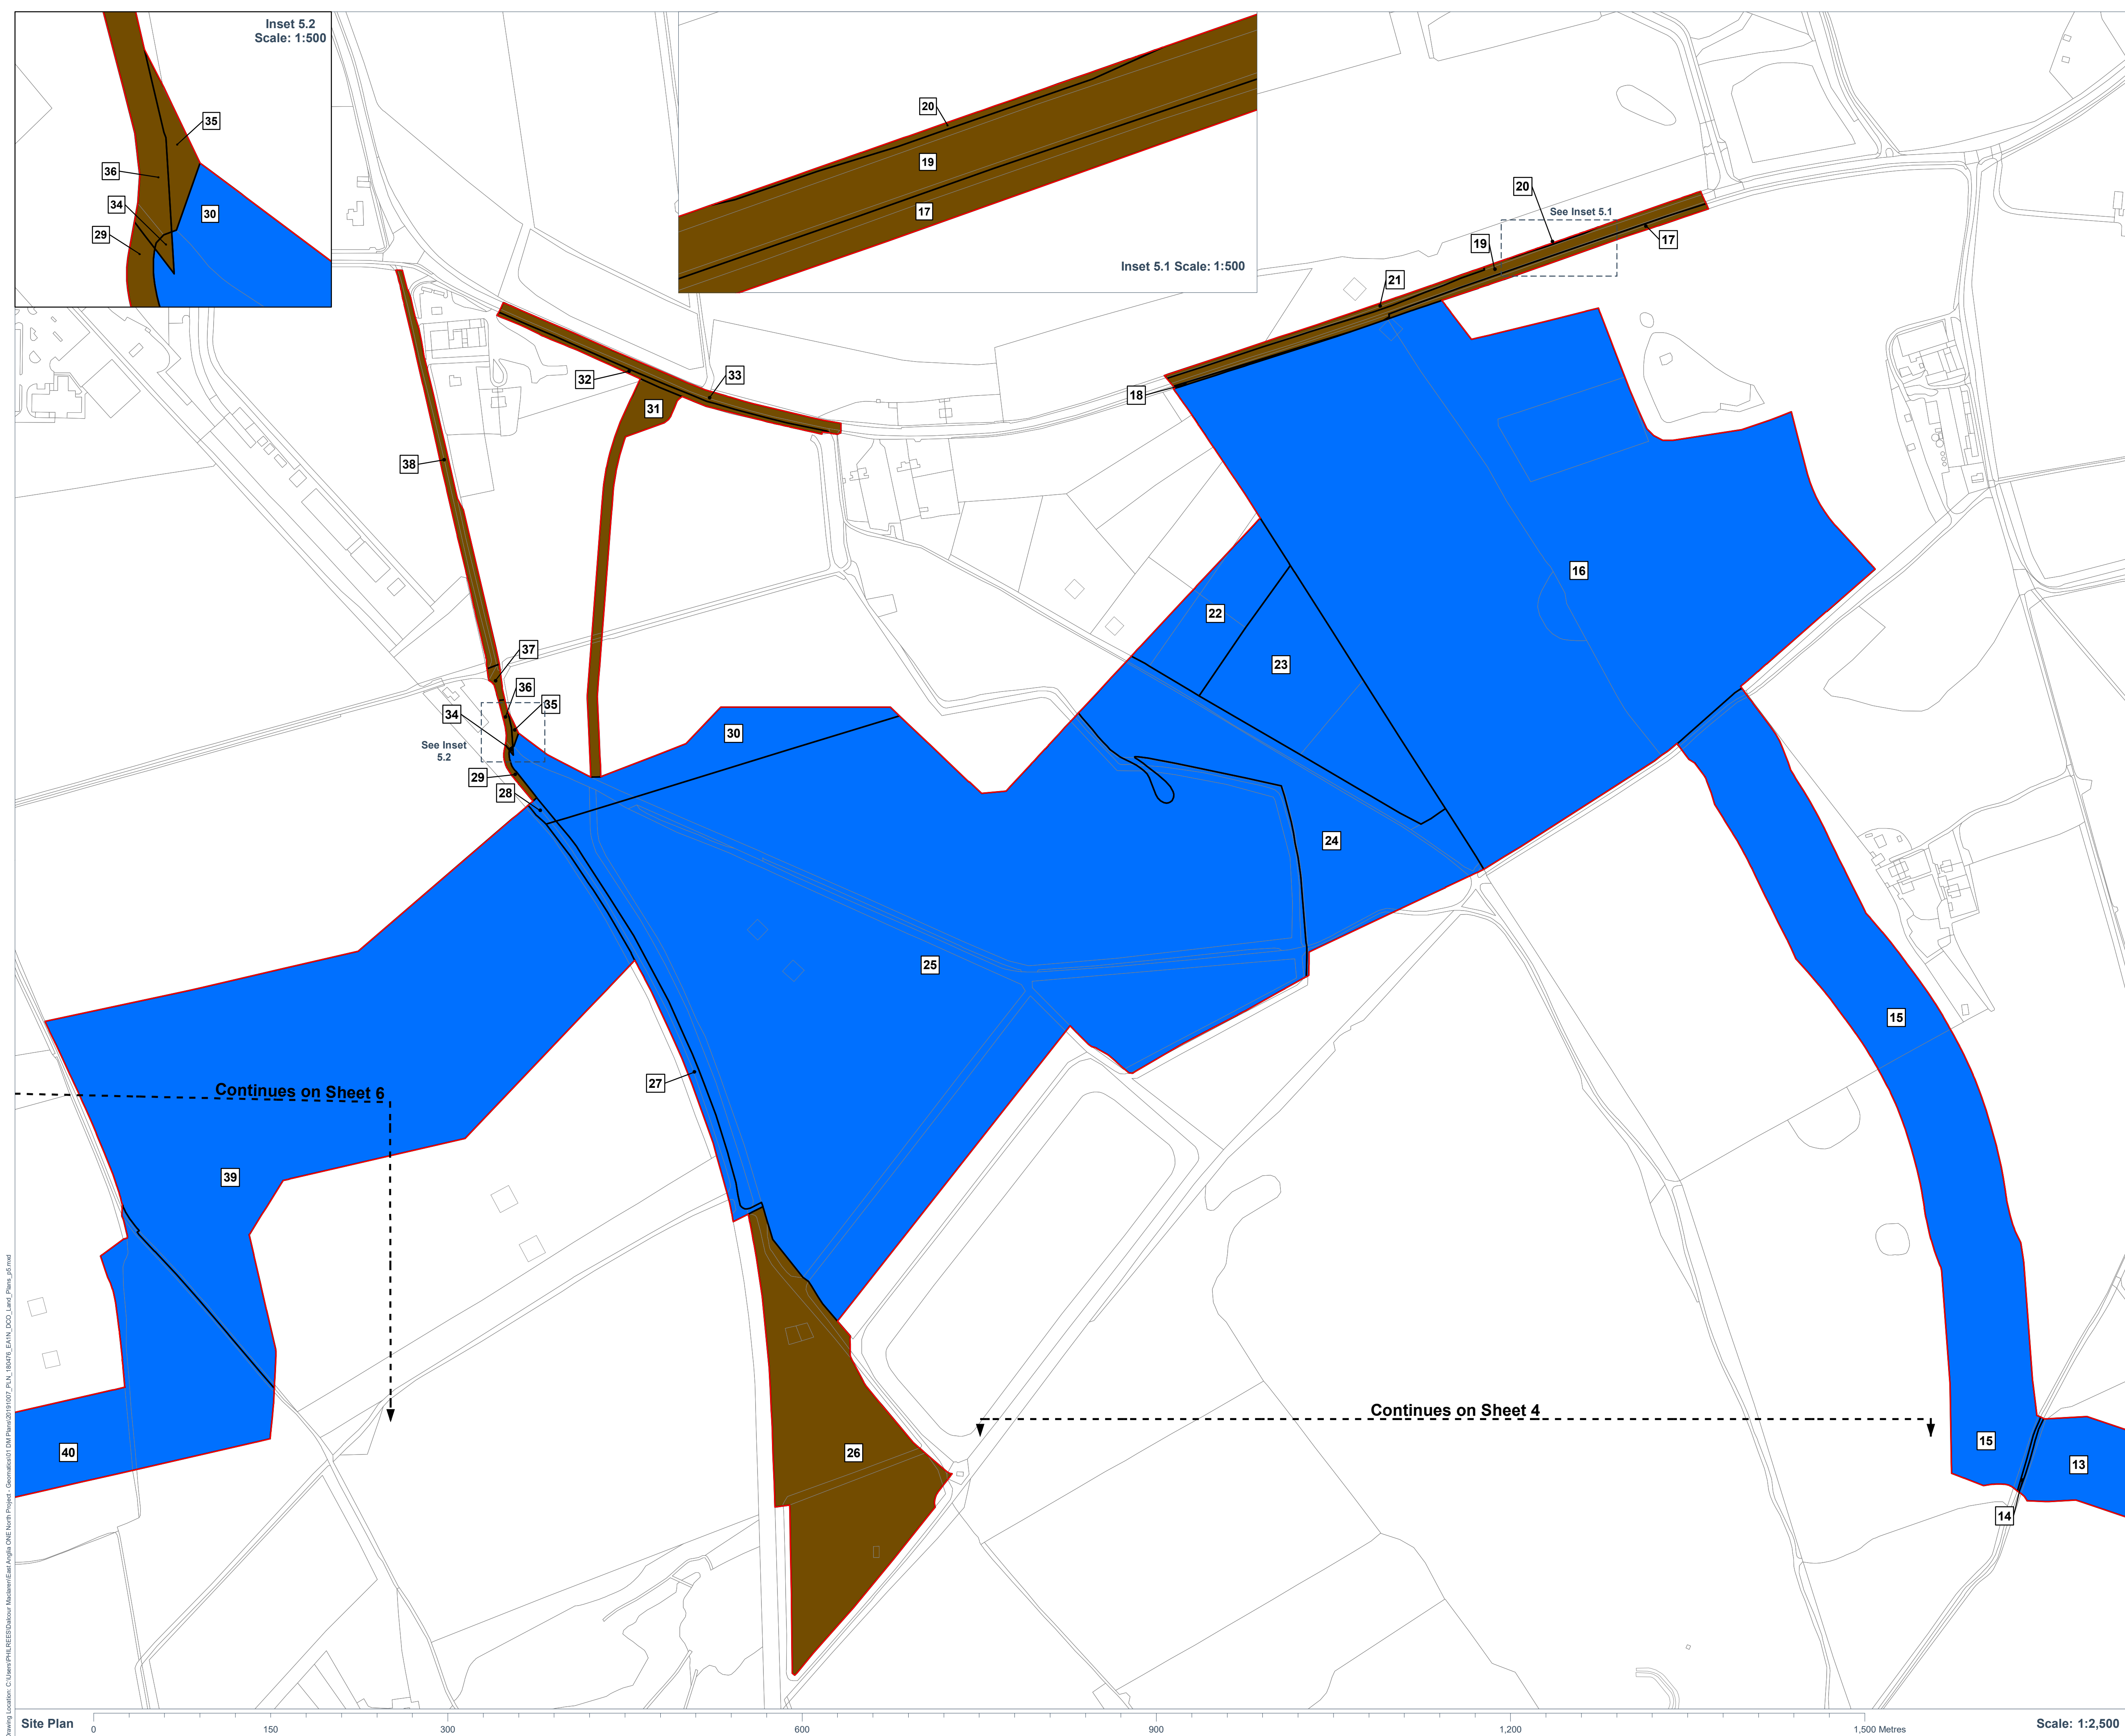



DALCOUR
MACLAREN


Key:

Order Limits

Land Subject to Temporary Occupation and Use and Acquisition of Permanent Rights
13, 14, 15, 16, 22, 23, 24, 25, 27, 28, 30, 39, 40

Land Subject to Temporary Occupation and Use
17, 18, 19, 20, 21, 26, 29, 31, 32, 33, 34, 35, 36, 37, 38

APFP Ref: 5(2)(i)
PINS Document Reference: 2.2

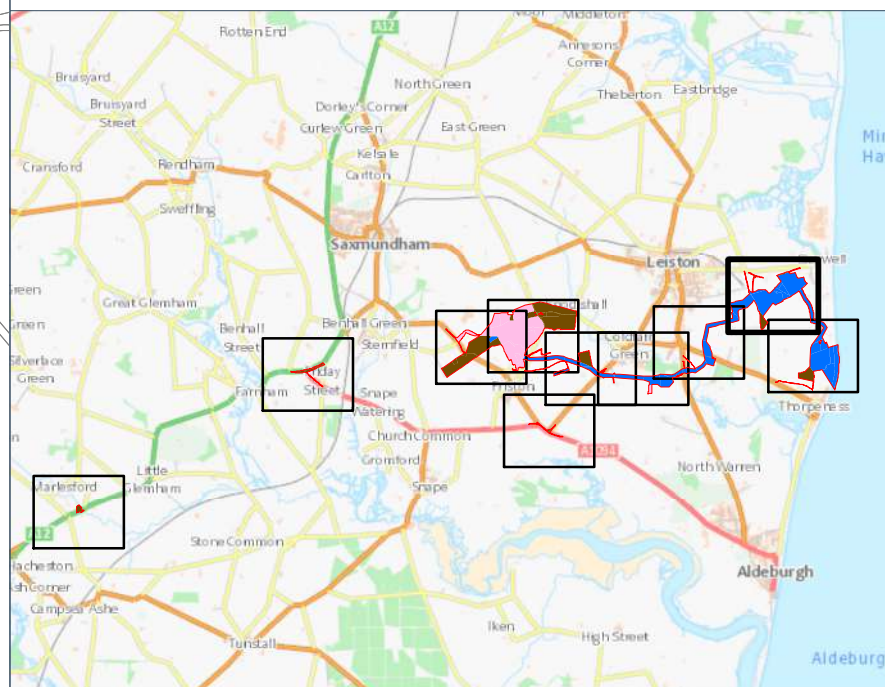

Coordinate System: British National Grid
Projection: Transverse Mercator
Datum: OSGB 1936

Location:
Land to the south of Sizewell Gap, Leiston, Suffolk

Coords: 646,422 261,997

Project Name:
East Anglia ONE North Offshore Wind Farm

Drawing Name:
Land Plans

Drawing No: 180476_PLN_DCO_1820.5

Rev	Date	Description
-	07.10.2019	First Issue

Drawn:

Approved:

Sheet No:


Sheet Size:


PR

HH

5 of 13

A1





The information contained in this document is confidential and protected by copyright. The use, copying or disclosure to a third party, either wholly or in part, except with the written permission of, and in the manner prescribed by Scottish Power Renewables constitutes an infringement of copyright. Dalcour Maclaren does not warrant that this document is definitive nor free of error and does not accept liability for any loss caused or arising from reliance upon information provided herein. Although our best efforts have been made to ensure the accuracy of these plans, all measurements must be confirmed on site. BASED UPON THE ORDNANCE SURVEY MAP WITH THE SANCTION OF THE CONTROLLER OF H.M STATIONERY OFFICE. CROWN COPYRIGHT RESERVED. © OS LICENCE No. 100031673

Site Plan

01503006009012001500


Metres

Scale: 1:2,500



APFP Ref: 5(2)(i)

PINS Document Reference: 2.2

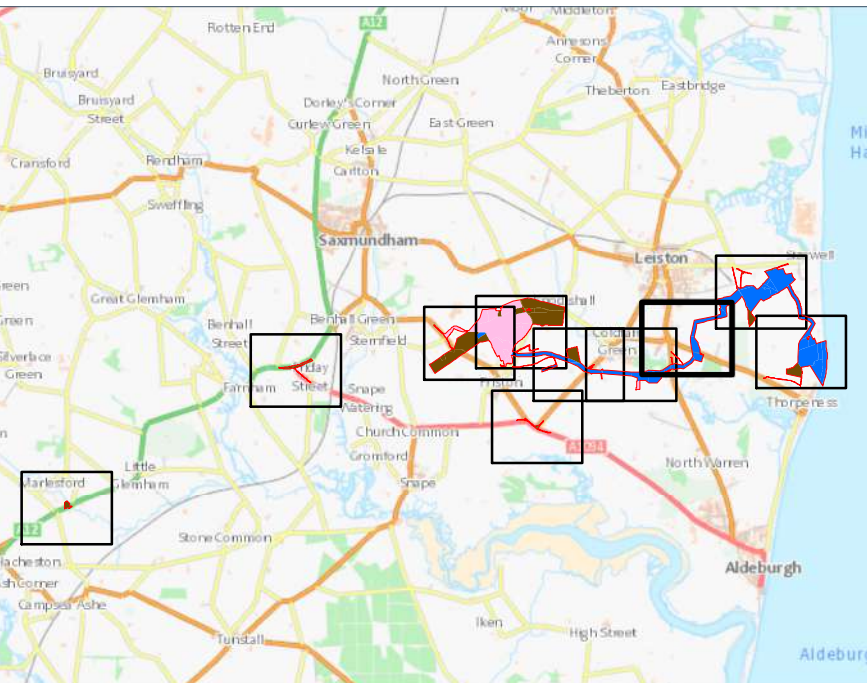

Coordinate System: British National Grid
Projection: Transverse Mercator
Datum: OSGB 1936

Location:
Land to the west and south of Aldringham, Suffolk

Coords: 644,950 261,073

Project Name:
East Anglia ONE North Offshore Wind Farm

Drawing Name:
Land Plans

Drawing No: 180476_PLN_DCO_1820.6


Drawn:	PR
Approved:	HH
Sheet No:	6 of 13
Sheet Size:	A1



The information contained in this document is confidential and protected by copyright. The use, copying or disclosure to a third party, either wholly or in part, except with the written permission of, and in the manner prescribed by Scottish Power Renewables constitutes an infringement of copyright. Dalcour MacLaren does not warrant that this document is definitive nor free of error and does not accept liability for any loss caused or arising from reliance upon information provided herein. Although our best efforts have been made to ensure the accuracy of these plans, all measurements must be confirmed on site. BASED UPON THE ORDNANCE SURVEY MAP WITH THE SANCTION OF THE CONTROLLER OF H.M STATIONERY OFFICE. CROWN COPYRIGHT RESERVED. © OS LICENCE No. 100031673




PINS Document Reference: 2.2

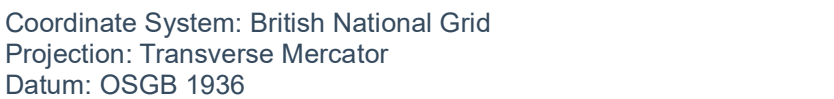

Coords: 643,842 260,552


Drawing Name:
Land Plans

Drawing No: 180476_PLN_DCO_1820.7


Drawn:	PR	
Approved:	HH	
Sheet No:	7 of 13	
Sheet Size:	A1	



The information contained in this document is confidential and protected by copyright. The use, copying or disclosure to a third party, either wholly or in part, except with the written permission of, and in the manner prescribed by Scottish Power Renewables constitutes an infringement of copyright. Dalcour MacLaren does not warrant that this document is definitive nor free of error and does not accept liability for any loss caused or arising from reliance upon information provided here. Although our best efforts have been made to ensure the accuracy of these plans, all measurements must be confirmed on site. BASED UPON THE ORDNANCE SURVEY MAP WITH THE SANCTION OF THE CONTROLLER OF H.M STATIONERY OFFICE. CROWN COPYRIGHT RESERVED. © OS LICENCE No. 100031673

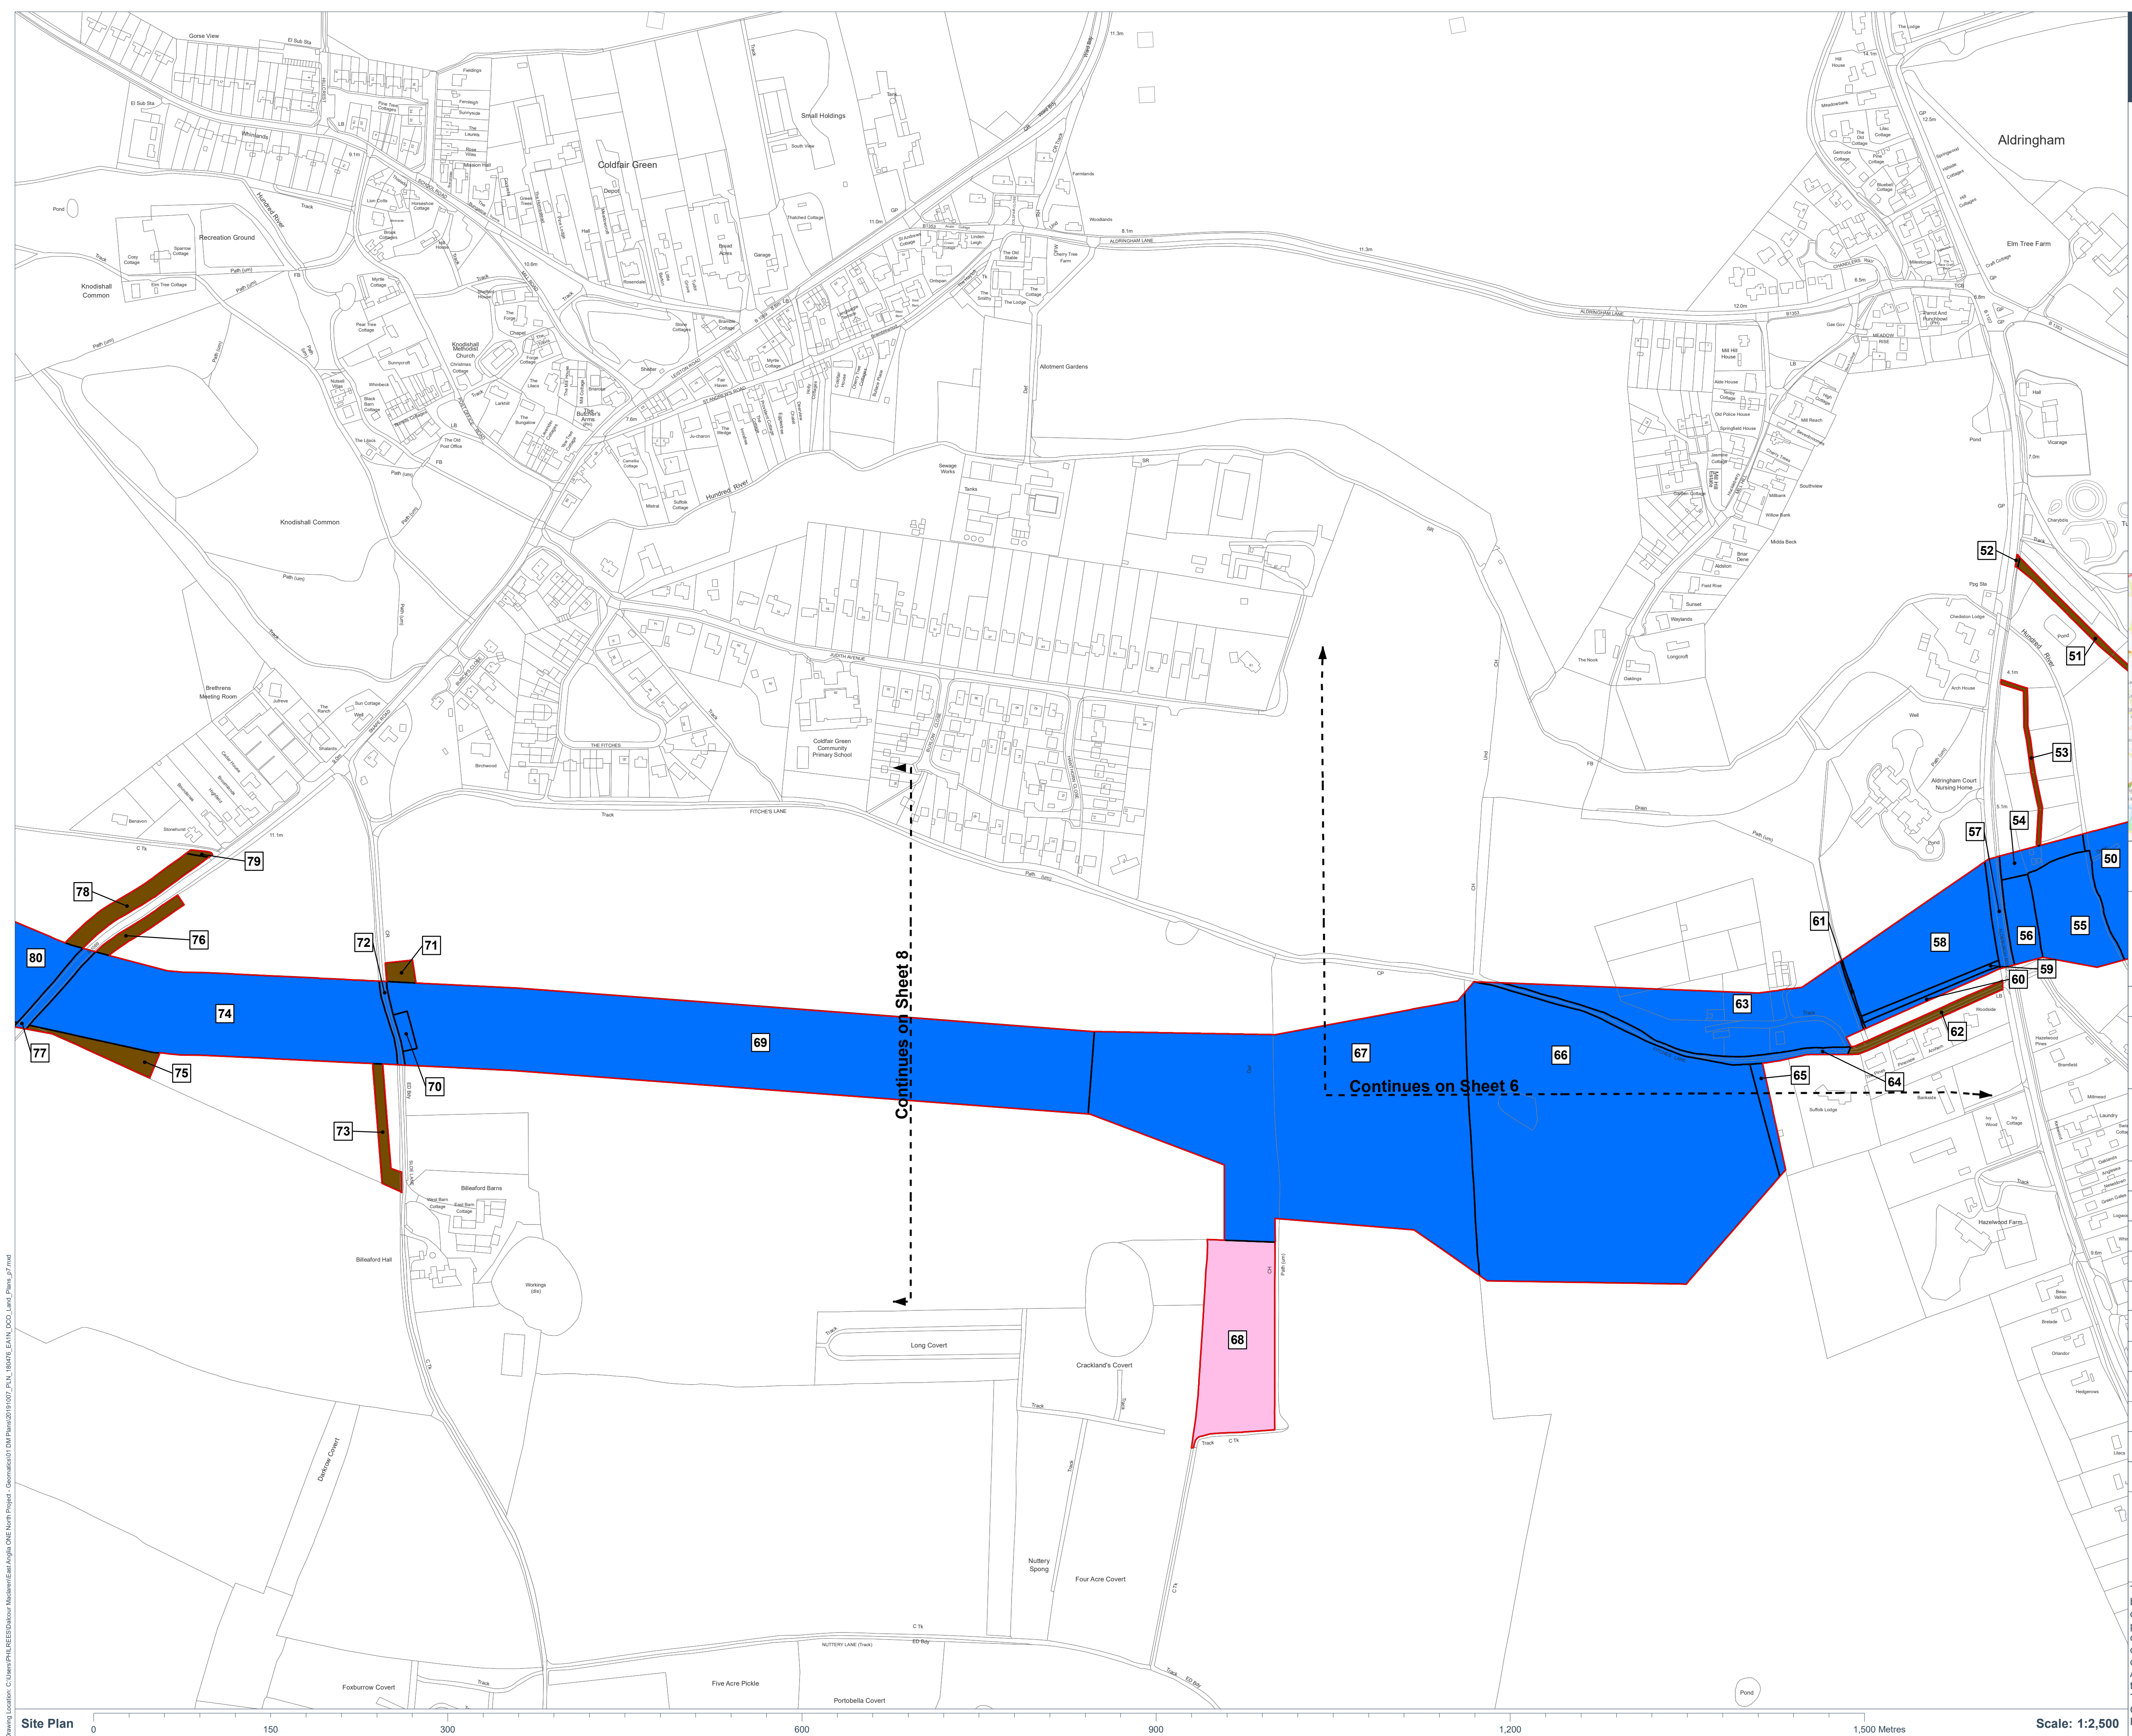





**DALCOUR
MACLAREN**

Key:


Order Limits

Land Subject to Temporary Occupation and Use and Freehold Acquisition
94

Land Subject to Temporary Occupation and Use and Acquisition of Permanent Rights
69, 70, 72, 74, 77, 80, 82, 83, 85, 86, 87, 88, 92

Land Subject to Temporary Occupation and Use
71, 73, 75, 76, 78, 79, 81, 84, 89, 90

APFP Ref: 5(2)(i)
PINS Document Reference: 2.2

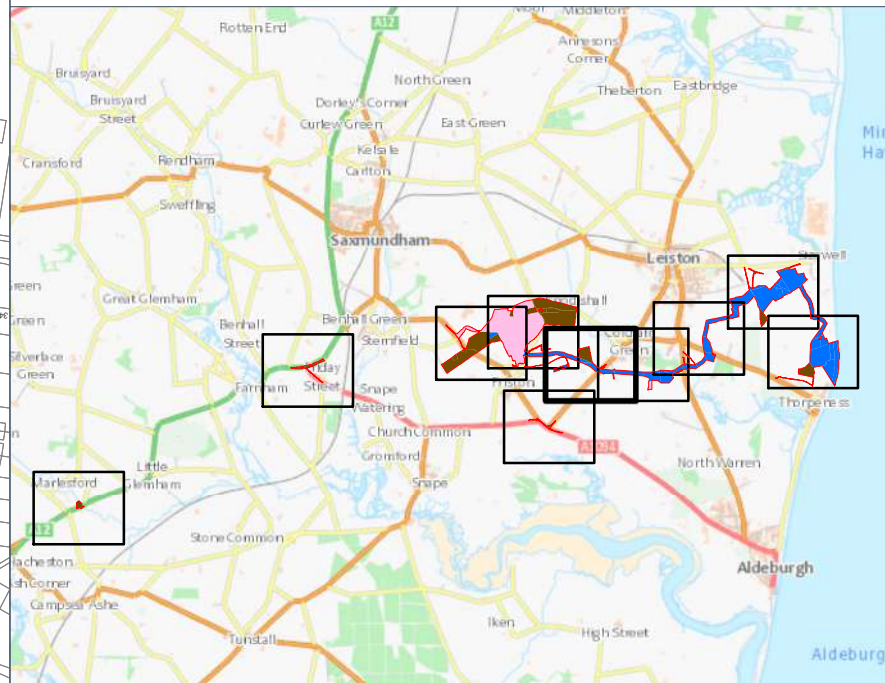

Coordinate System: British National Grid
Projection: Transverse Mercator
Datum: OSGB 1936

Location:
Land to the south of Knodishall, Suffolk.

Coords: 642,810 260,554

Project Name:
East Anglia ONE North Offshore Wind Farm

Drawing Name:
Land Plans

Drawing No: 180476_PLN_DCO_1820.8

Rev	Date	Description
-	07.10.2019	First Issue

Drawn:

PR

Approved:


HH


Sheet No:

8 of 13

Sheet Size:

A1









The information contained in this document is confidential and protected by copyright. The use, copying or disclosure to a third party, either wholly or in part, except with the written permission of, and in the manner prescribed by Scottish Power Renewables constitutes an infringement of copyright. Dalcour Maclaren does not warrant that this document is definitive nor free of error and does not accept liability for any loss caused or arising from reliance upon information provided herein. Although our best efforts have been made to ensure the accuracy of these plans, all measurements must be confirmed on site. BASED UPON THE ORDNANCE SURVEY MAP WITH THE SANCTION OF THE CONTROLLER OF H.M STATIONERY OFFICE. CROWN COPYRIGHT RESERVED. © OS LICENCE No. 100031673

Site Plan

01503006009012001500


Scale: 1:2,500

Key:

-  Order Limits
-  Land Subject to Temporary Occupation and Use and Freehold Acquisition
94, 98, 99, 105, 106, 107, 108, 109, 110, 111, 112, 113, 114, 129, 130, 131, 133, 135
-  Land Subject to Temporary Occupation and Use and Acquisition of Permanent Rights
85, 86, 87, 88, 92, 93, 95, 96, 97, 100, 101, 102, 103, 104, 115
-  Land Subject to Temporary Occupation and Use
89, 90, 91, 116, 132, 134, 136, 137, 138, 139, 140, 141, 142, 143, 144, 145, 146, 147

APFP Ref: 5(2)(i)

PINS Document Reference: 2.2

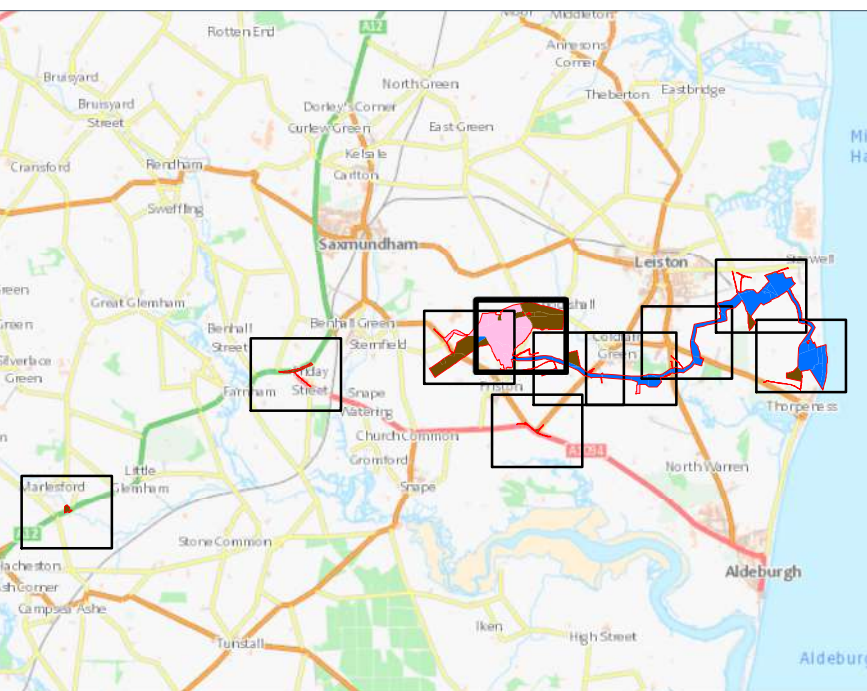

Coordinate System: British National Grid
Projection: Transverse Mercator
Datum: OSGB 1936

Location:
Land to the north of Frinton, Suffolk.

Coords: 641,663 261,198

Project Name:
East Anglia ONE North Offshore Wind Farm

Drawing Name:
Land Plans


Drawing No: 180476_PLN_DCO_1820.9


Rev	Date	Description
-	07.10.2019	First Issue

Drawn:	PR
Approved:	HH
Sheet No:	9 of 13
Sheet Size:	A1



The information contained in this document is confidential and protected by copyright. The use, copying or disclosure to a third party, either wholly or in part, except with the written permission of, and in the manner prescribed by Scottish Power Renewables constitutes an infringement of copyright. Dalcour Maclaren does not warrant that this document is definitive nor free of error and does not accept liability for any loss caused or arising from reliance upon information provided herein. Although our best efforts have been made to ensure the accuracy of these plans, all measurements must be confirmed on site. BASED UPON THE ORDNANCE SURVEY MAP WITH THE SANCTION OF THE CONTROLLER OF H.M. STATIONERY OFFICE. CROWN COPYRIGHT RESERVED. © OS LICENCE No. 100031673

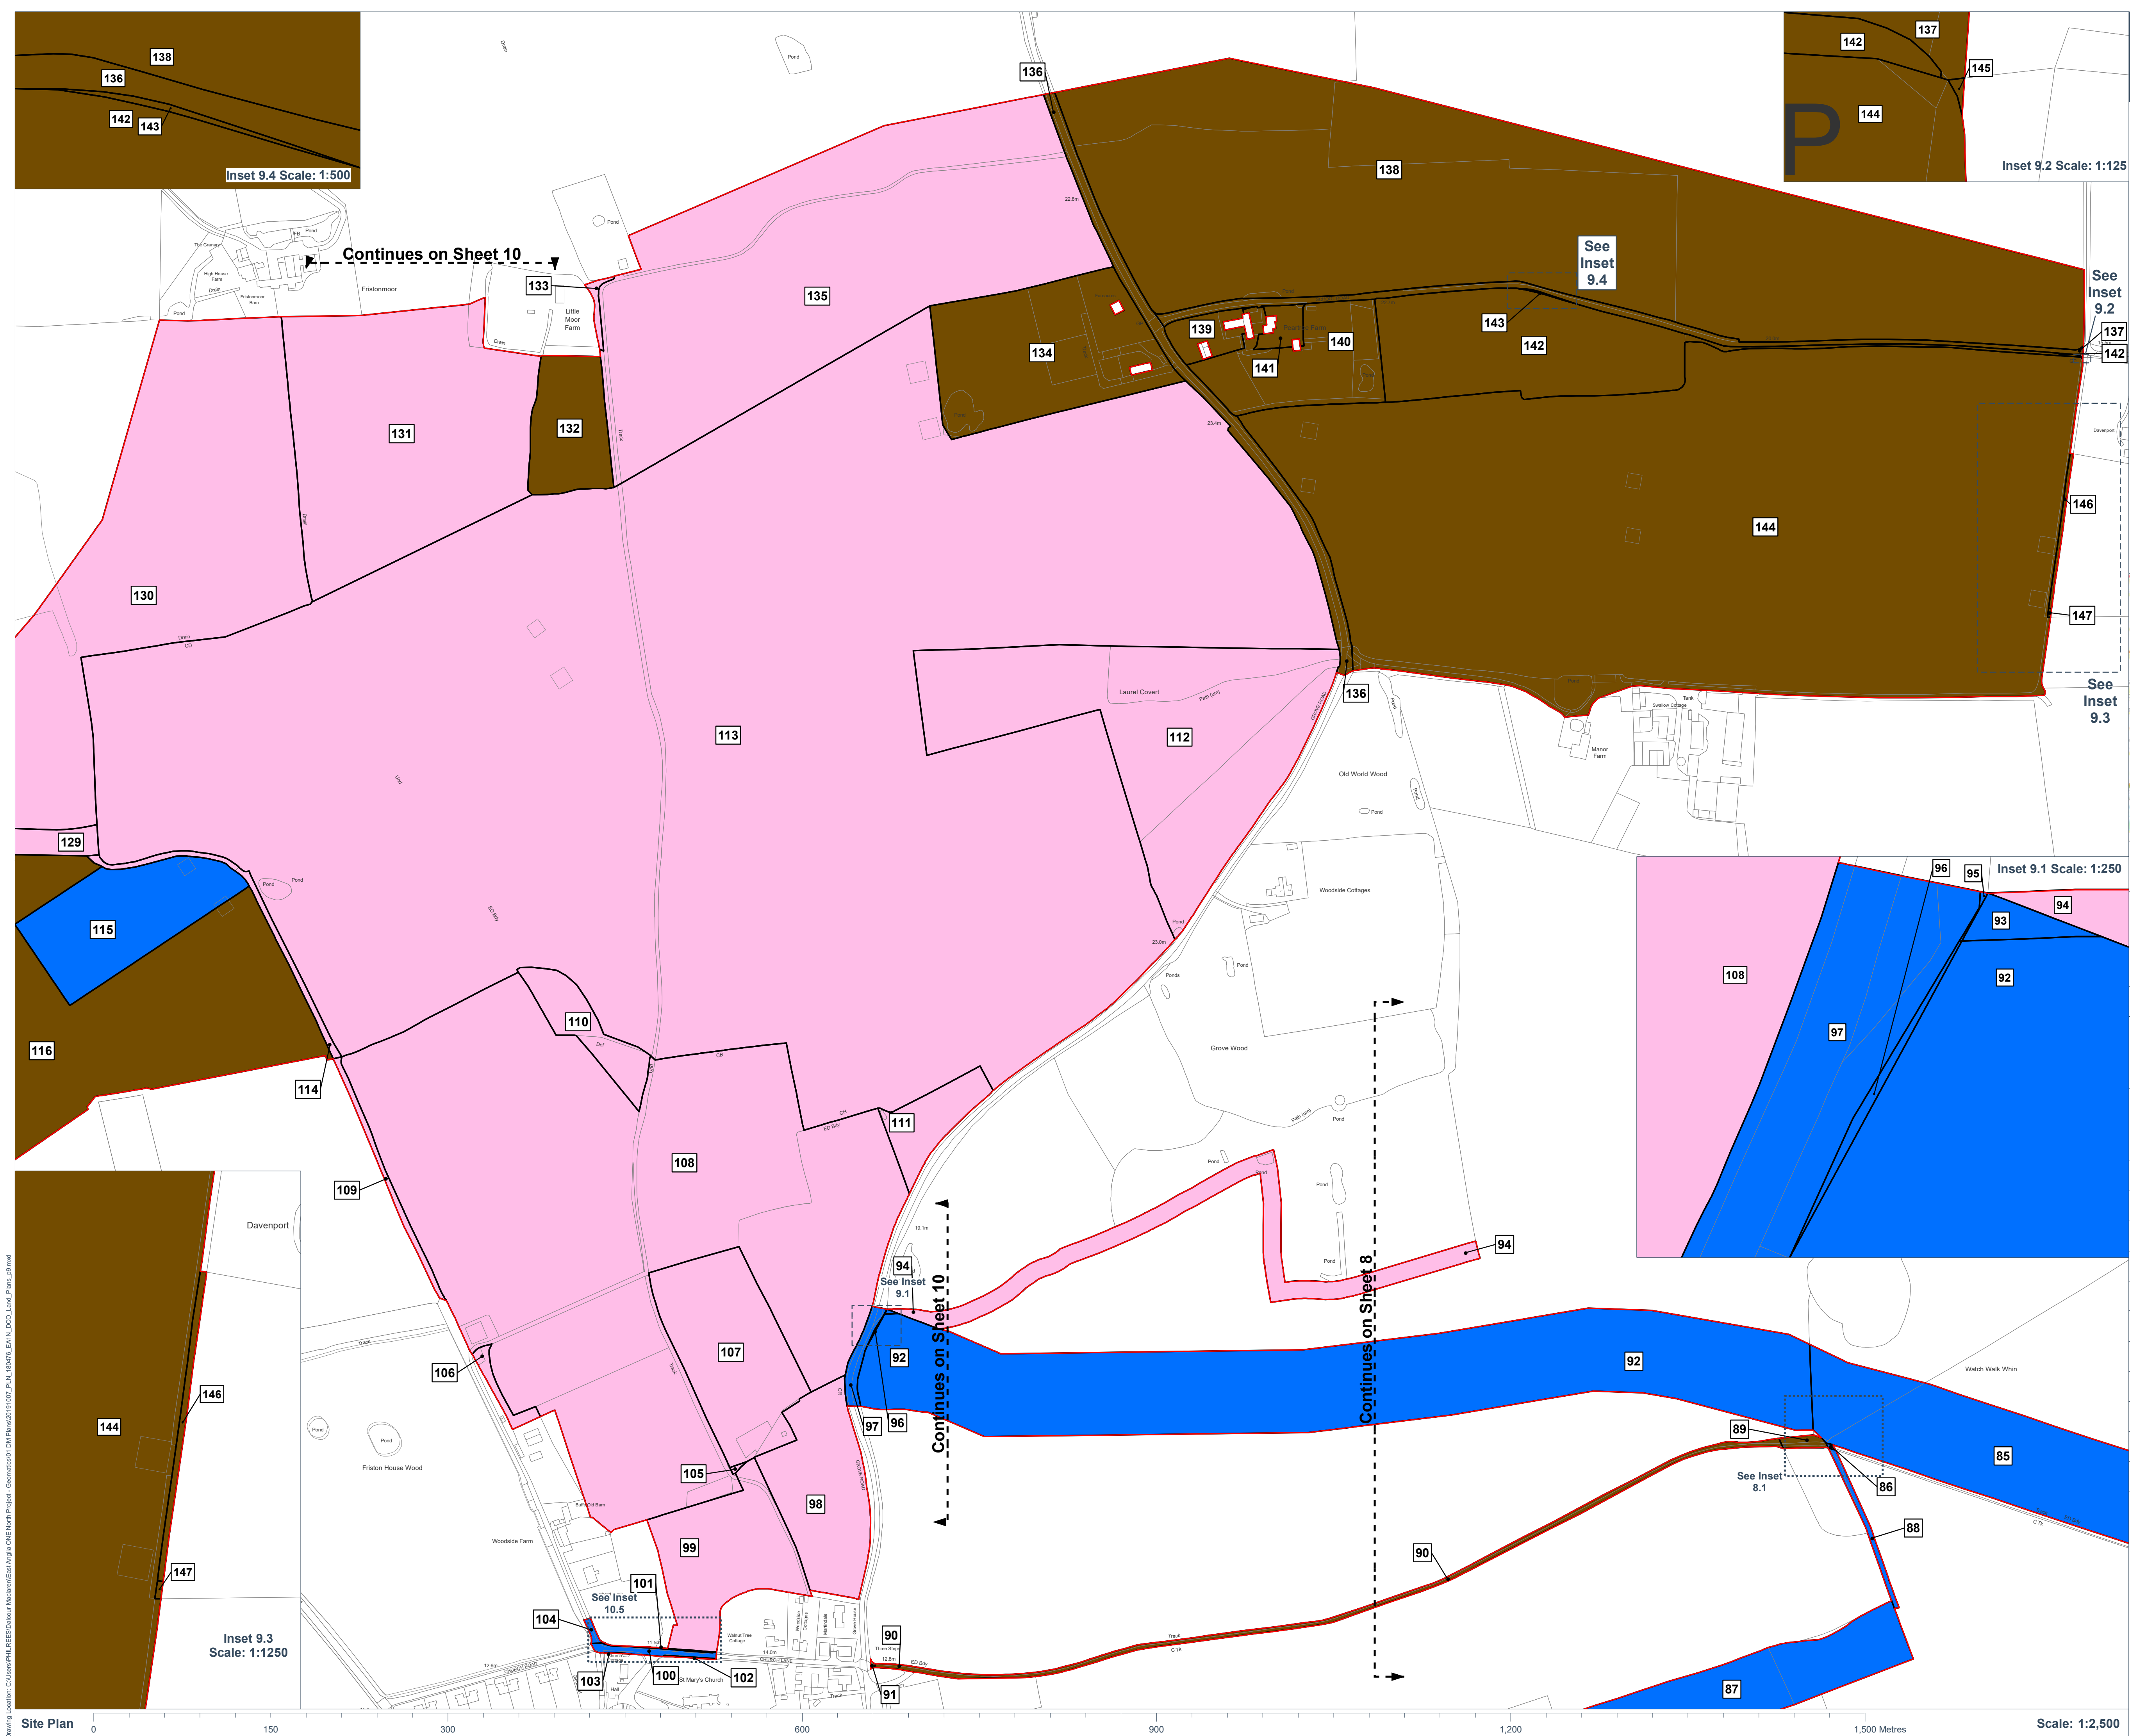

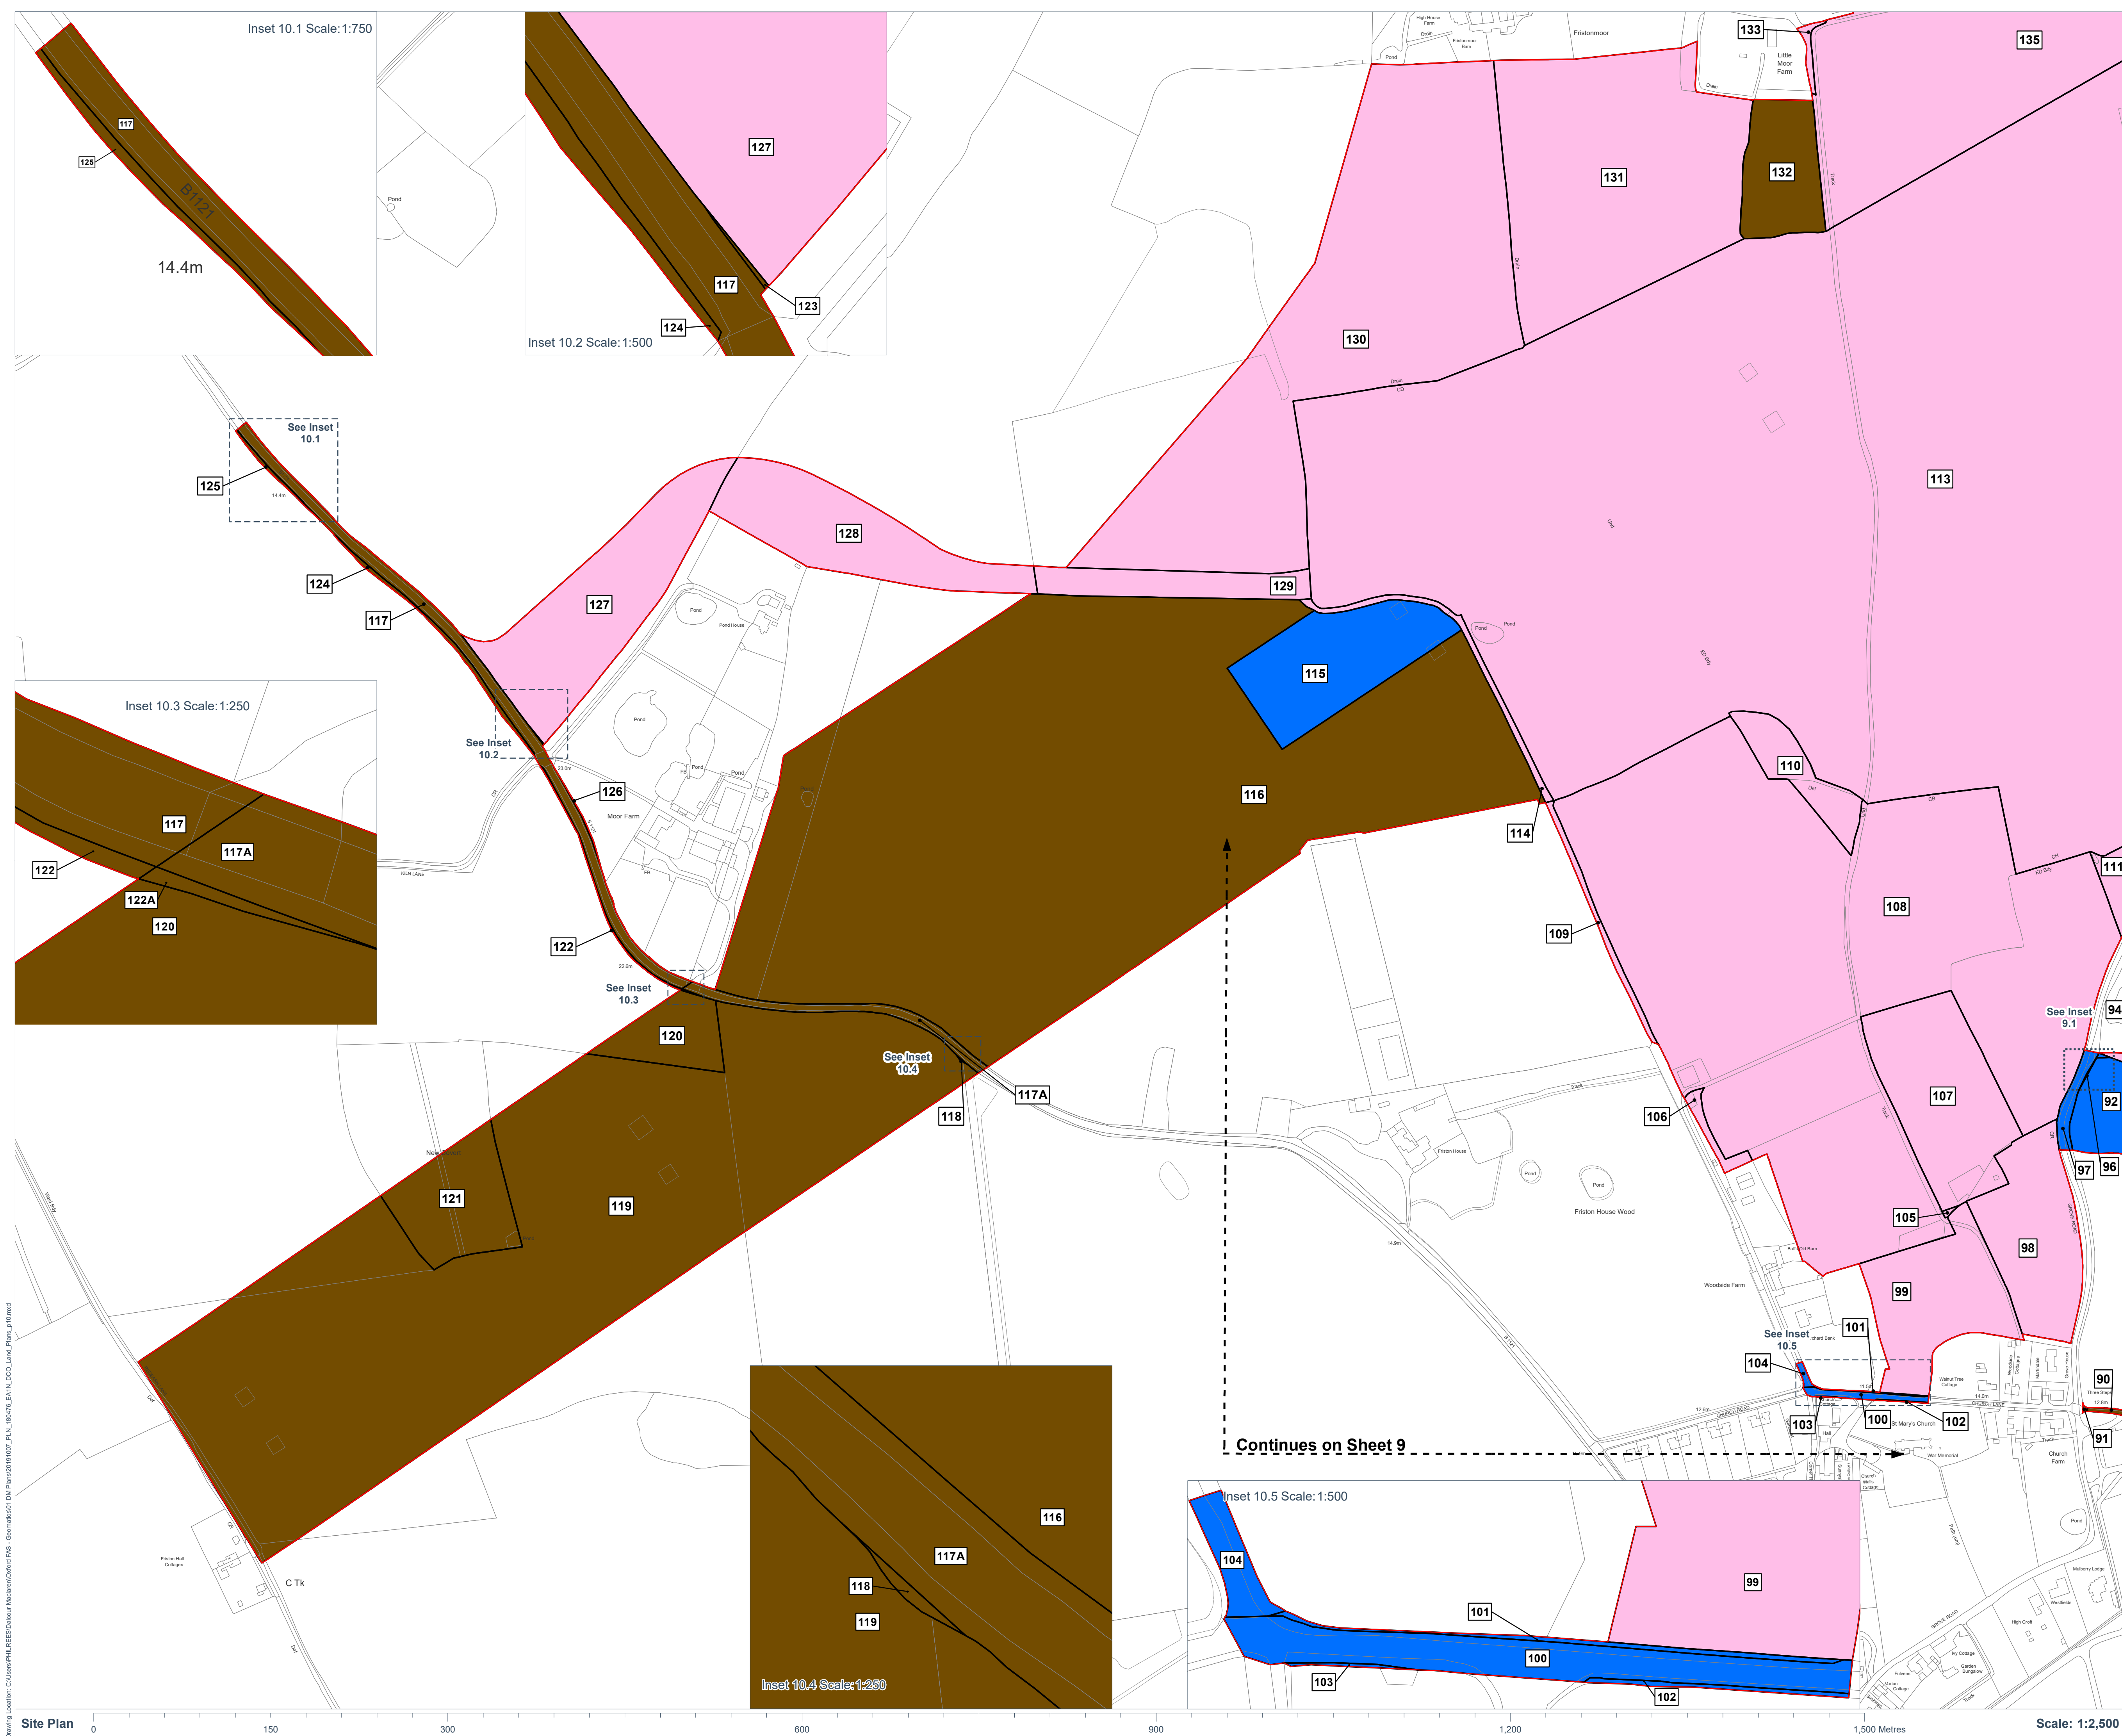

**DALCOUR
MACLAREN**

Key:

- Order Limits
- Land Subject to Temporary Occupation and Use and Freehold Acquisition
94, 98, 99, 105, 106, 107, 108, 109, 110, 111, 113, 114, 127, 128, 129, 130, 131, 133, 135
- Land Subject to Temporary Occupation and Use and Acquisition of Permanent Rights
92, 96, 97, 100, 101, 102, 103, 104, 115
- Land Subject to Temporary Occupation and Use
90, 91, 116, 117, 117A, 118, 119, 120, 121, 122, 122A, 123, 124, 125, 126, 132

APFP Ref: 5(2)(i)
PINS Document Reference: 2.2

Coordinate System: British National Grid
Projection: Transverse Mercator
Datum: OSGB 1936

Location:
Land to the north and west of Friston, Suffolk.

Coords: 640,636 260,981

Project Name:
East Anglia ONE North Offshore Wind Farm

Drawing Name:
Land Plans

Drawing No: 180476_PLN_DCO_1820.10

Rev	Date	Description
-	07.10.2019	First Issue

Drawn: PR

Approved: HH

Sheet No: 10 of 13

Sheet Size: A1

The information contained in this document is confidential and protected by copyright. The use, copying or disclosure to a third party, either wholly or in part, except with the written permission of, and in the manner prescribed by Scottish Power Renewables constitutes an infringement of copyright. Dalcour Maclaren does not warrant that this document is definitive nor free of error and does not accept liability for any loss caused or arising from reliance upon information provided herein. Although our best efforts have been made to ensure the accuracy of these plans, all measurements must be confirmed on site. BASED UPON THE ORDNANCE SURVEY MAP WITH THE SANCTION OF THE CONTROLLER OF H.M STATIONERY OFFICE. CROWN COPYRIGHT RESERVED. © OS LICENCE No. 100031673

Inset 11.2 Scale:1:1,000


Inset 11.1 Scale 1:500

Key:

- Order Limits
- Land Subject to Temporary Occupation and Use
148, 149, 150, 151, 152, 153, 154, 155, 156,
157, 158

APFP Ref: 5(2)(i)

PINS Document Reference: 2.2

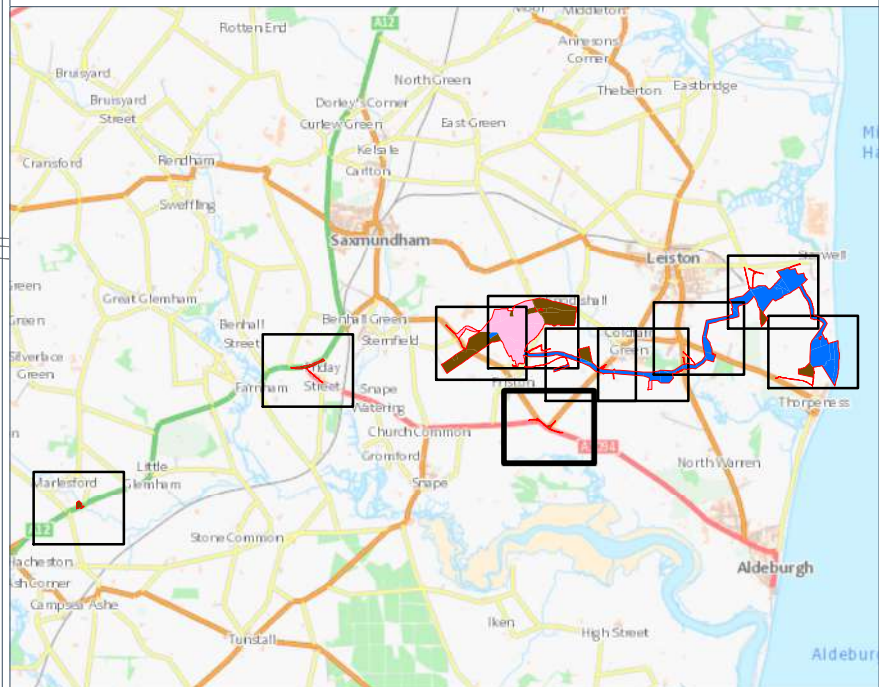

Coordinate System: British National Grid
Projection: Transverse Mercator
Datum: OSGB 1936

Location:
Land at the junction of Aldeburgh Road and Snape Road (Blackheath Corner), Suffolk

Coords: 641,984 259,319

Project Name:
East Anglia ONE North Offshore Wind Farm

Drawing Name:
Land Plans

Drawing No: 180476_PLN_DCO_1820.11

Rev	Date	Description
-	07.10.2019	First Issue

Drawn:	PR
Approved:	HH
Sheet No:	11 of 13
Sheet Size:	A1



The information contained in this document is confidential and protected by copyright. The use, copying or disclosure to a third party, either wholly or in part, except with the written permission of, and in the manner prescribed by Scottish Power Renewables constitutes an infringement of copyright. Dalcour Maclaren does not warrant that this document is definitive nor free of error and does not accept liability for any loss caused or arising from reliance upon information provided herein. Although our best efforts have been made to ensure the accuracy of these plans, all measurements must be confirmed on site. BASED UPON THE ORDNANCE SURVEY MAP WITH THE SANCTION OF THE CONTROLLER OF H.M STATIONERY OFFICE. CROWN COPYRIGHT RESERVED. © OS LICENCE No. 100031673

Site Plan

Scale: 1:2,500



DM

DALCOUR
MACLAREN

Key:

Order Limits

Land Subject to Temporary Occupation and Use

159, 160, 161, 162, 163, 164, 165, 166, 167, 168, 169, 170, 171, 172, 173, 174, 175, 176

APFP Ref: 5(2)(i)

PINS Document Reference: 2.2

Coordinate System: British National Grid

Projection: Transverse Mercator

Datum: OSGB 1936

Location:

Land the junction of A12 and Friday Street, Suffolk.

Coords:

637,195 260,444

Project Name:

East Anglia ONE North Offshore Wind Farm

Drawing Name:

Land Plans

Drawing No:

180476_PLN_DCO_1820.12

Rev	Date	Description
-	07.10.2019	First Issue

Drawn:

PR

Approved:

HH


Sheet No:

12 of 13

Sheet Size:

A1

The information contained in this document is confidential and protected by copyright. The use, copying or disclosure to a third party, either wholly or in part, except with the written permission of, and in the manner prescribed by Scottish Power Renewables constitutes an infringement of copyright. Dalcour Maclaren does not warrant that this document is definitive nor free of error and does not accept liability for any loss caused or arising from reliance upon information provided herein. Although our best efforts have been made to ensure the accuracy of these plans, all measurements must be confirmed on site. BASED UPON THE ORDNANCE SURVEY MAP WITH THE SANCTION OF THE CONTROLLER OF H.M STATIONERY OFFICE. CROWN COPYRIGHT RESERVED. © OS LICENCE No. 100031673

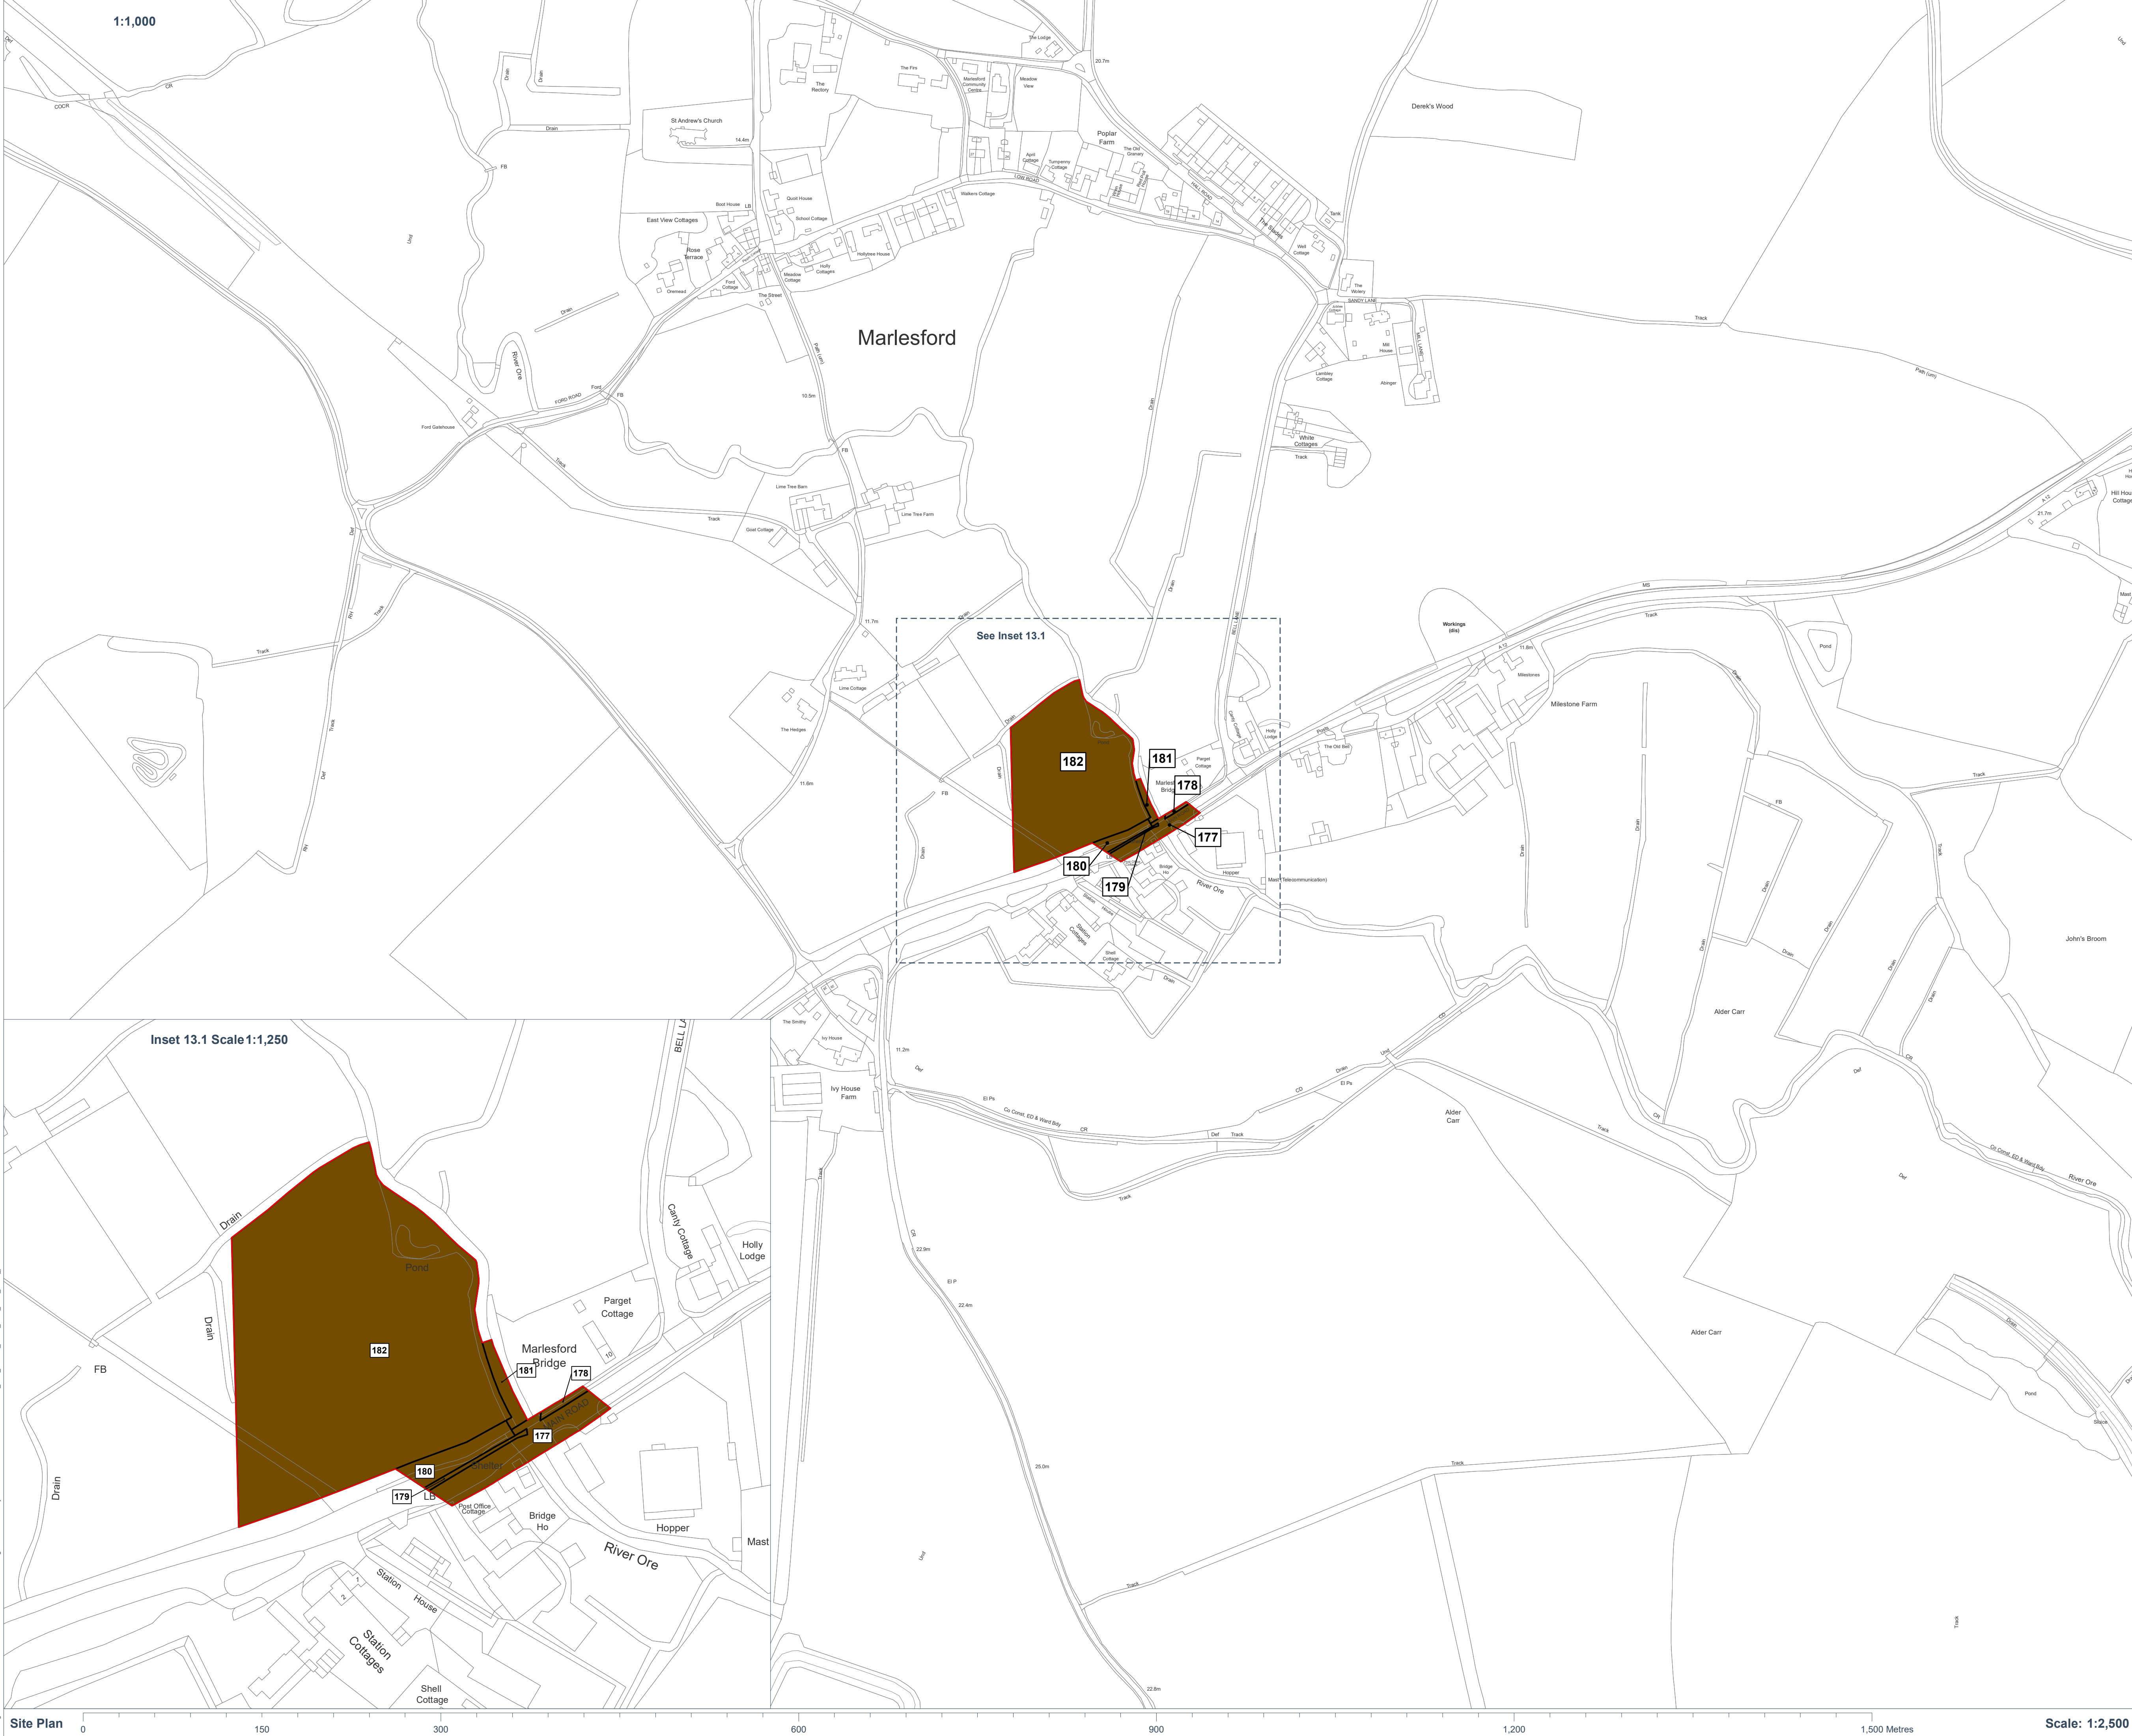

Site Plan


Scale: 1:2,500



- Key:**
- Order Limits
 - Land Subject to Temporary Occupation and Use
177, 178, 179, 180, 181, 182

APFP Ref: 5(2)(i)

PINS Document Reference: 2.2

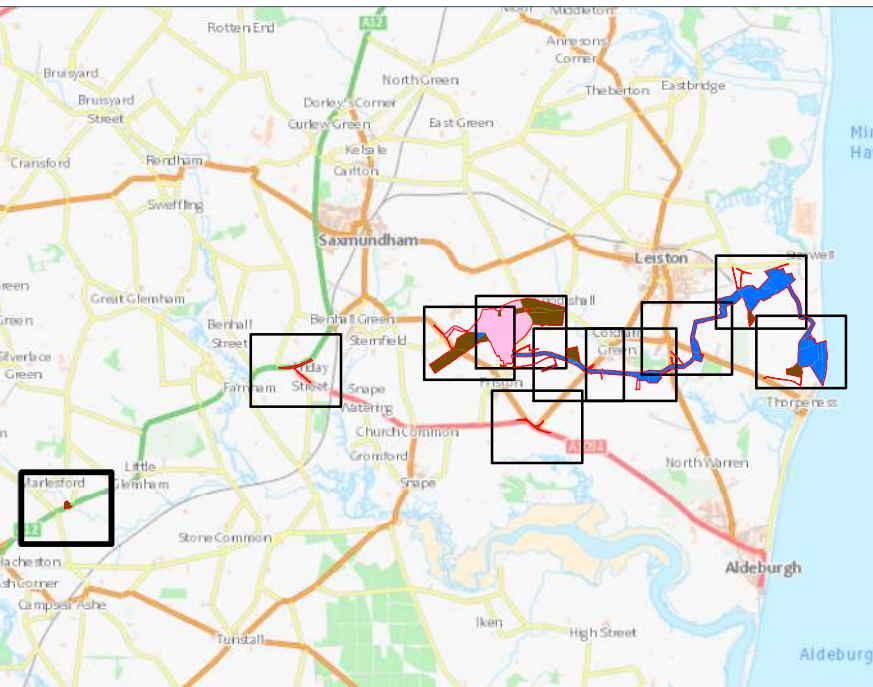

Coordinate System: British National Grid
Projection: Transverse Mercator
Datum: OSGB 1936

Location:
Land at Marlesford Bridge, Suffolk.

Coords: 632,648 257,710

Project Name:
East Anglia ONE North Offshore Wind Farm

Drawing Name:
Land Plans

Drawing No: 180476_PLN_DCO_1820.13

Rev	Date	Description
-	07.10.2019	First Issue

Drawn:	PR	
Approved:	HH	
Sheet No:	13 of 13	
Sheet Size:	A1	



The information contained in this document is confidential and protected by copyright. The use, copying or disclosure to a third party, either wholly or in part, except with the written permission of, and in the manner prescribed by Scottish Power Renewables constitutes an infringement of copyright. Dalcour Maclaren does not warrant that this document is definitive nor free of error and does not accept liability for any loss caused or arising from reliance upon information provided herein. Although our best efforts have been made to ensure the accuracy of these plans, all measurements must be confirmed on site. BASED UPON THE ORDNANCE SURVEY MAP WITH THE SANCTION OF THE CONTROLLER OF H.M. STATIONERY OFFICE. CROWN COPYRIGHT RESERVED. © OS LICENCE No. 100031673