


Tees Combined-Cycle Power Plant (CCPP) Order
Infrastructure Planning
 (Applications: Prescribed Forms and Procedures)
 Regulations 2009 - Regulation 5(2)(j)

KEY

| | |
|--|-------------------------------------|
| | ORDER LIMITS |
| | WORKS No.1A - POWER STATION COMPLEX |
| | WORKS No.1A - LIMITS OF DEVIATION |

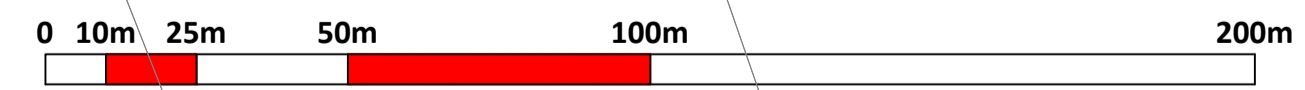

| | | | | | | | |
|-----|-------------|-------|-------|------|------|--|--|
| | | | | | | | |
| 1 | FIRST ISSUE | PS | | | | | |
| REV | ALTERATION | DRAWN | CHK'D | APP. | DATE | | |



| | | | |
|---|------------------------------------|-----------------|----------------------|
| Title APPLICATION DOCUMENT REFERENCE No. 4.3 WORKS No.1A PLAN SHEET 1 OF 2 | | | Size A1 |
| Scale 1:1250 | Reference GIS-00-L-02846 | Date 10/5/18 | Revision 1 |

Reproduced by permission of Ordnance Survey on behalf of HMSO Crown Copyright and Database right 2005. All rights reserved. Ordnance Survey License No. 100050351.

For illustration and publicity purposes only. This Map should not be used or relied upon for commercial use and must not be loaned or copied without the consent of SembCorp Utilities UK Limited. Contains information reproduced with permission/provided under license from third parties. All relevant rights reserved and respected.