

Riverside Energy Park

Illustrative North and East Elevations

VOLUME NUMBER:

02

PLANNING INSPECTORATE REFERENCE NUMBER:

EN010093

DOCUMENT REFERENCE:

2.5

November 2018 | Revision 0 | APFP Regulation 5(2)(o)

Planning Act 2008 | Infrastructure Planning (Applications: Prescribed Forms and Procedure) Regulations 2009

RIVERSIDE RESOURCE
RECOVERY FACILITY

CROSSNESS NATURE
RESERVE

+1.000m AOD lowest external ground level

North Elevation


CROSSNESS NATURE
RESERVE

THAMES
PATH

RIVER
THAMES

+1.000m AOD lowest external ground level

East Elevation

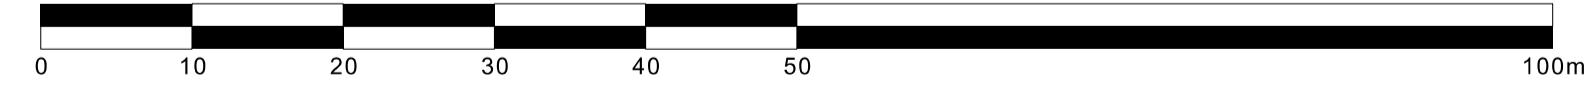

WEEDON
architects
Harry's Yard
176-178 Newhall St
Birmingham B3 1SJ www.weedonarchitects.co.uk
T: 0121 454 4171
F: 0121 455 9152

CORY
RIVERSIDE ENERGY

© Weedon Architects LLP

RIVERSIDE ENERGY PARK
NORMAN ROAD BELVEDERE LONDON
DOC REF 2.5 ILLUSTRATIVE NORTH AND EAST ELEVATIONS
THE RIVERSIDE ENERGY PARK SITE LONDON
REGULATION 5(2)(o)

Date	31.10.18
A1 Scale	1:500
Drawn by	AG
Checked by	PC
Drawing Number	DOC REF 2.5