


File Name: K15004 - Information Systems\60547702\Immingham Gas Pipeline\02_Maps\Power Plant Site\OCGT Full ES 2019\Heritage\Figure 13.4 Indicative Areas of Archaeological Investigation.mxd

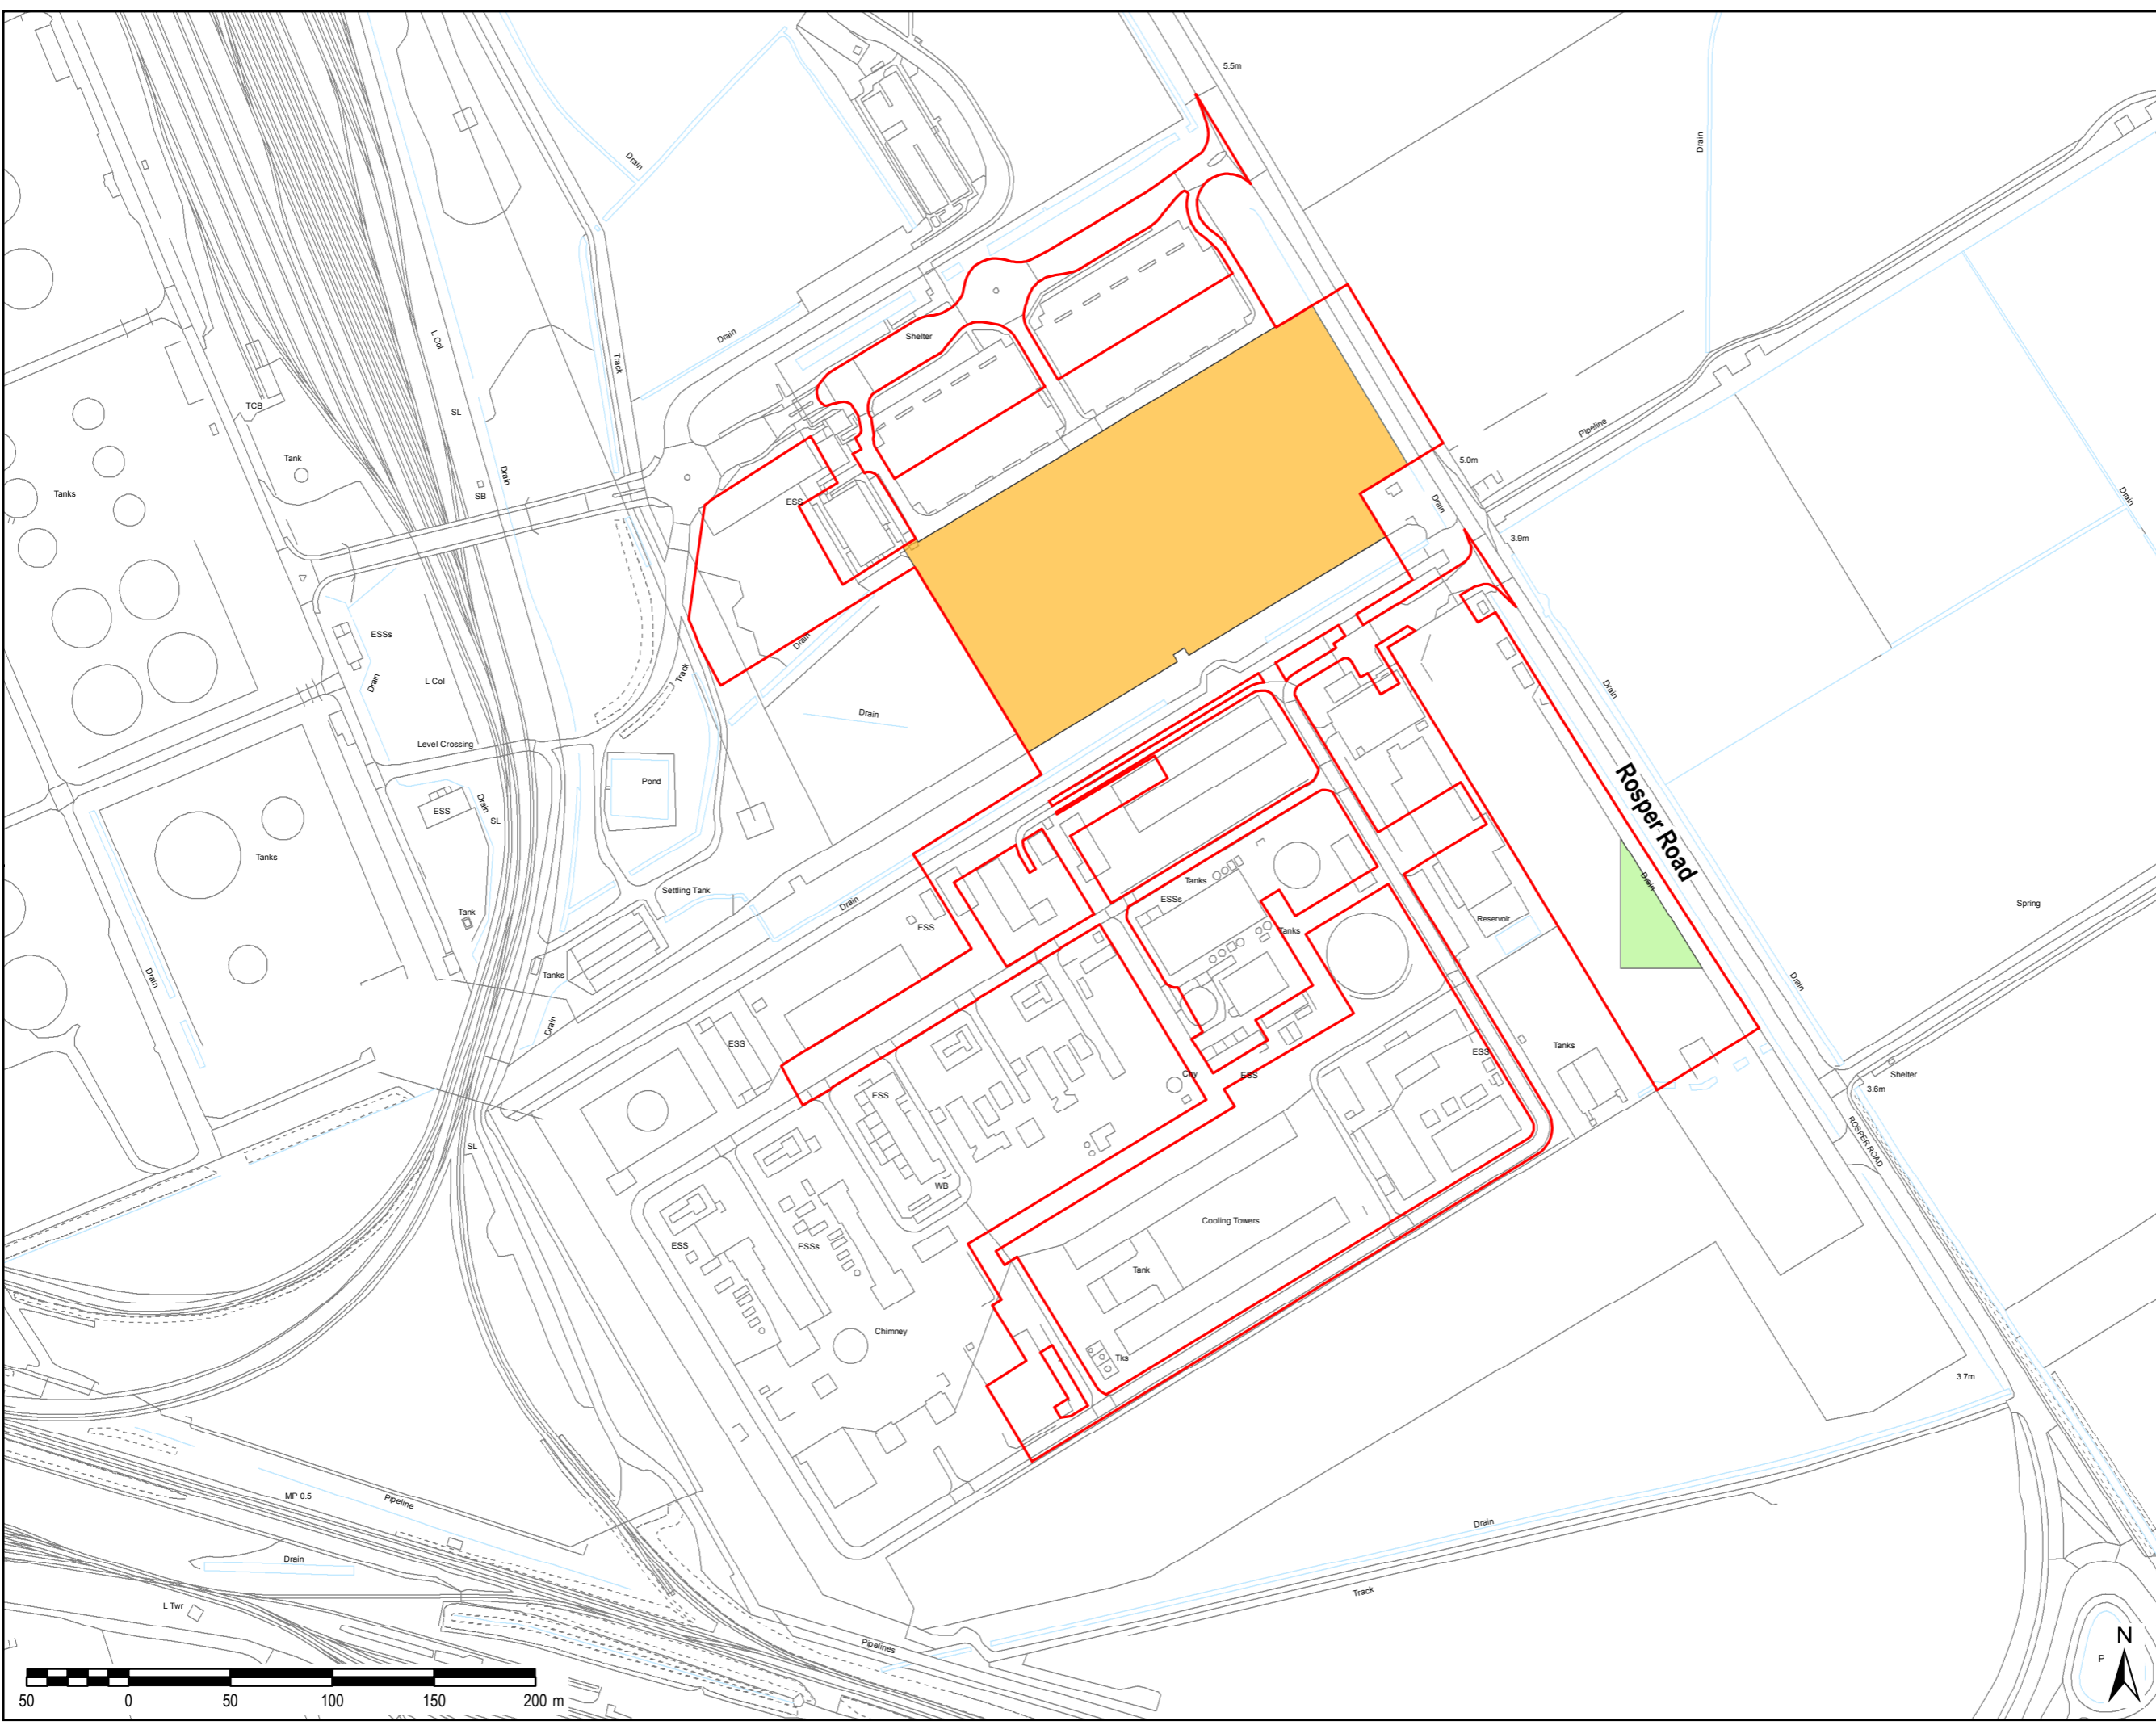

THIS DRAWING IS TO BE USED ONLY FOR THE PURPOSE OF ISSUE THAT IT WAS ISSUED FOR AND IS SUBJECT TO AMENDMENT

LEGEND

	Order Limits
	Area to be preserved <i>in situ</i>
	Area to be subject to strip, map and record

Copyright
 Contains Ordnance Survey Data © Crown Copyright and database right 2019.
 Reproduced from Ordnance Survey digital map data © Crown copyright 2019. All rights reserved.
 Licence number 0100031673.

Purpose of Issue
ENVIRONMENTAL STATEMENT

Client
VPI IMMINGHAM B LTD

Project Title
THE VPI IMMINGHAM OCGT PROJECT

Drawing Title
INDICATIVE AREAS OF ARCHAEOLOGICAL INVESTIGATION FIGURE 13.4

Drawn JW	Checked DH	Approved MS	Date 08/04/2019
AECOM Internal Project No. 60547702		Scale @ A3 1:3,000	

THIS DOCUMENT HAS BEEN PREPARED PURSUANT TO AND SUBJECT TO THE TERMS OF AECOM'S APPOINTMENT BY ITS CLIENT. AECOM ACCEPTS NO LIABILITY FOR ANY USE OF THIS DOCUMENT OTHER THAN BY ITS ORIGINAL CLIENT OR FOLLOWING AECOM'S EXPRESS AGREEMENT TO SUCH USE, AND ONLY FOR THE PURPOSES FOR WHICH IT WAS PREPARED AND PROVIDED.

AECOM
 Midpoint
 Alençon Link, Basingstoke
 Hampshire, RG21 7PP
 Telephone (01256) 310200
 Fax (01256) 310201
 www.aecom.com



DCO Document Ref. 6.3.24	Rev
------------------------------------	-----