

THIS DRAWING IS TO BE USED ONLY FOR THE PURPOSE OF ISSUE THAT IT WAS ISSUED FOR AND IS SUBJECT TO AMENDMENT

- LEGEND**
- Order Limits
 - 250m Study Area
 - Cumulative Scheme Point
 - Cumulative Scheme Polygon

- Development:**
1. VPI Energy Park 'A'
 2. Able Marine Energy Park DCO
 3. Marsh Lane Car Storage
 4. Killingholme PS
 5. North Killingholme Power Project DCO
 6. Able Logistics Park
 7. AMP Generator
 8. North Beck Energy Centre
 9. CPL Pilot Charcoal Plant
 10. Stallingborough Interchange
 11. South Humber Bank Energy Centre
 12. Brocklesby Estate
 13. Engie NEL Energy Park
 14. 20MW Flexible Gas Generation Plant
 15. KBC Logistics Ltd
 16. Hornsea Offshore Wind Farm Project One Lagoons
 17. Hornsea Offshore Wind Farm (Zone 4) Project One DCO
 18. Kin Lane Tyre Recycling Facility
 19. South Killingholme Car Storage and Distribution Facility
 20. Stallingborough CHP.

Copyright
 Reproduced from Ordnance Survey digital map data
 © Crown copyright 2019. All rights reserved.
 Licence number 0100031673.

Purpose of Issue
ENVIRONMENTAL STATEMENT

Client
VPI IMMINGHAM B LTD

Project Title
THE VPI IMMINGHAM OCGT PROJECT


Drawing Title
OTHER DEVELOPMENTS CONSIDERED FOR CUMULATIVE IMPACTS FIGURE 17.1

Drawn JW	Checked BB	Approved MS	Date 10/04/2019
AECOM Internal Project No. 60547702		Scale @ A3 1:40,000	

THIS DOCUMENT HAS BEEN PREPARED PURSUANT TO AND SUBJECT TO THE TERMS OF AECOM'S APPOINTMENT BY ITS CLIENT. AECOM ACCEPTS NO LIABILITY FOR ANY USE OF THIS DOCUMENT OTHER THAN BY ITS ORIGINAL CLIENT OR FOLLOWING AECOM'S EXPRESS AGREEMENT TO SUCH USE, AND ONLY FOR THE PURPOSES FOR WHICH IT WAS PREPARED AND PROVIDED.

AECOM
 Midpoint
 Alençon Link, Basingstoke
 Hampshire, RG21 7PP
 Telephone (01256) 310200
 Fax (01256) 310201
 www.aecom.com

DCO Document Ref
6.3.25

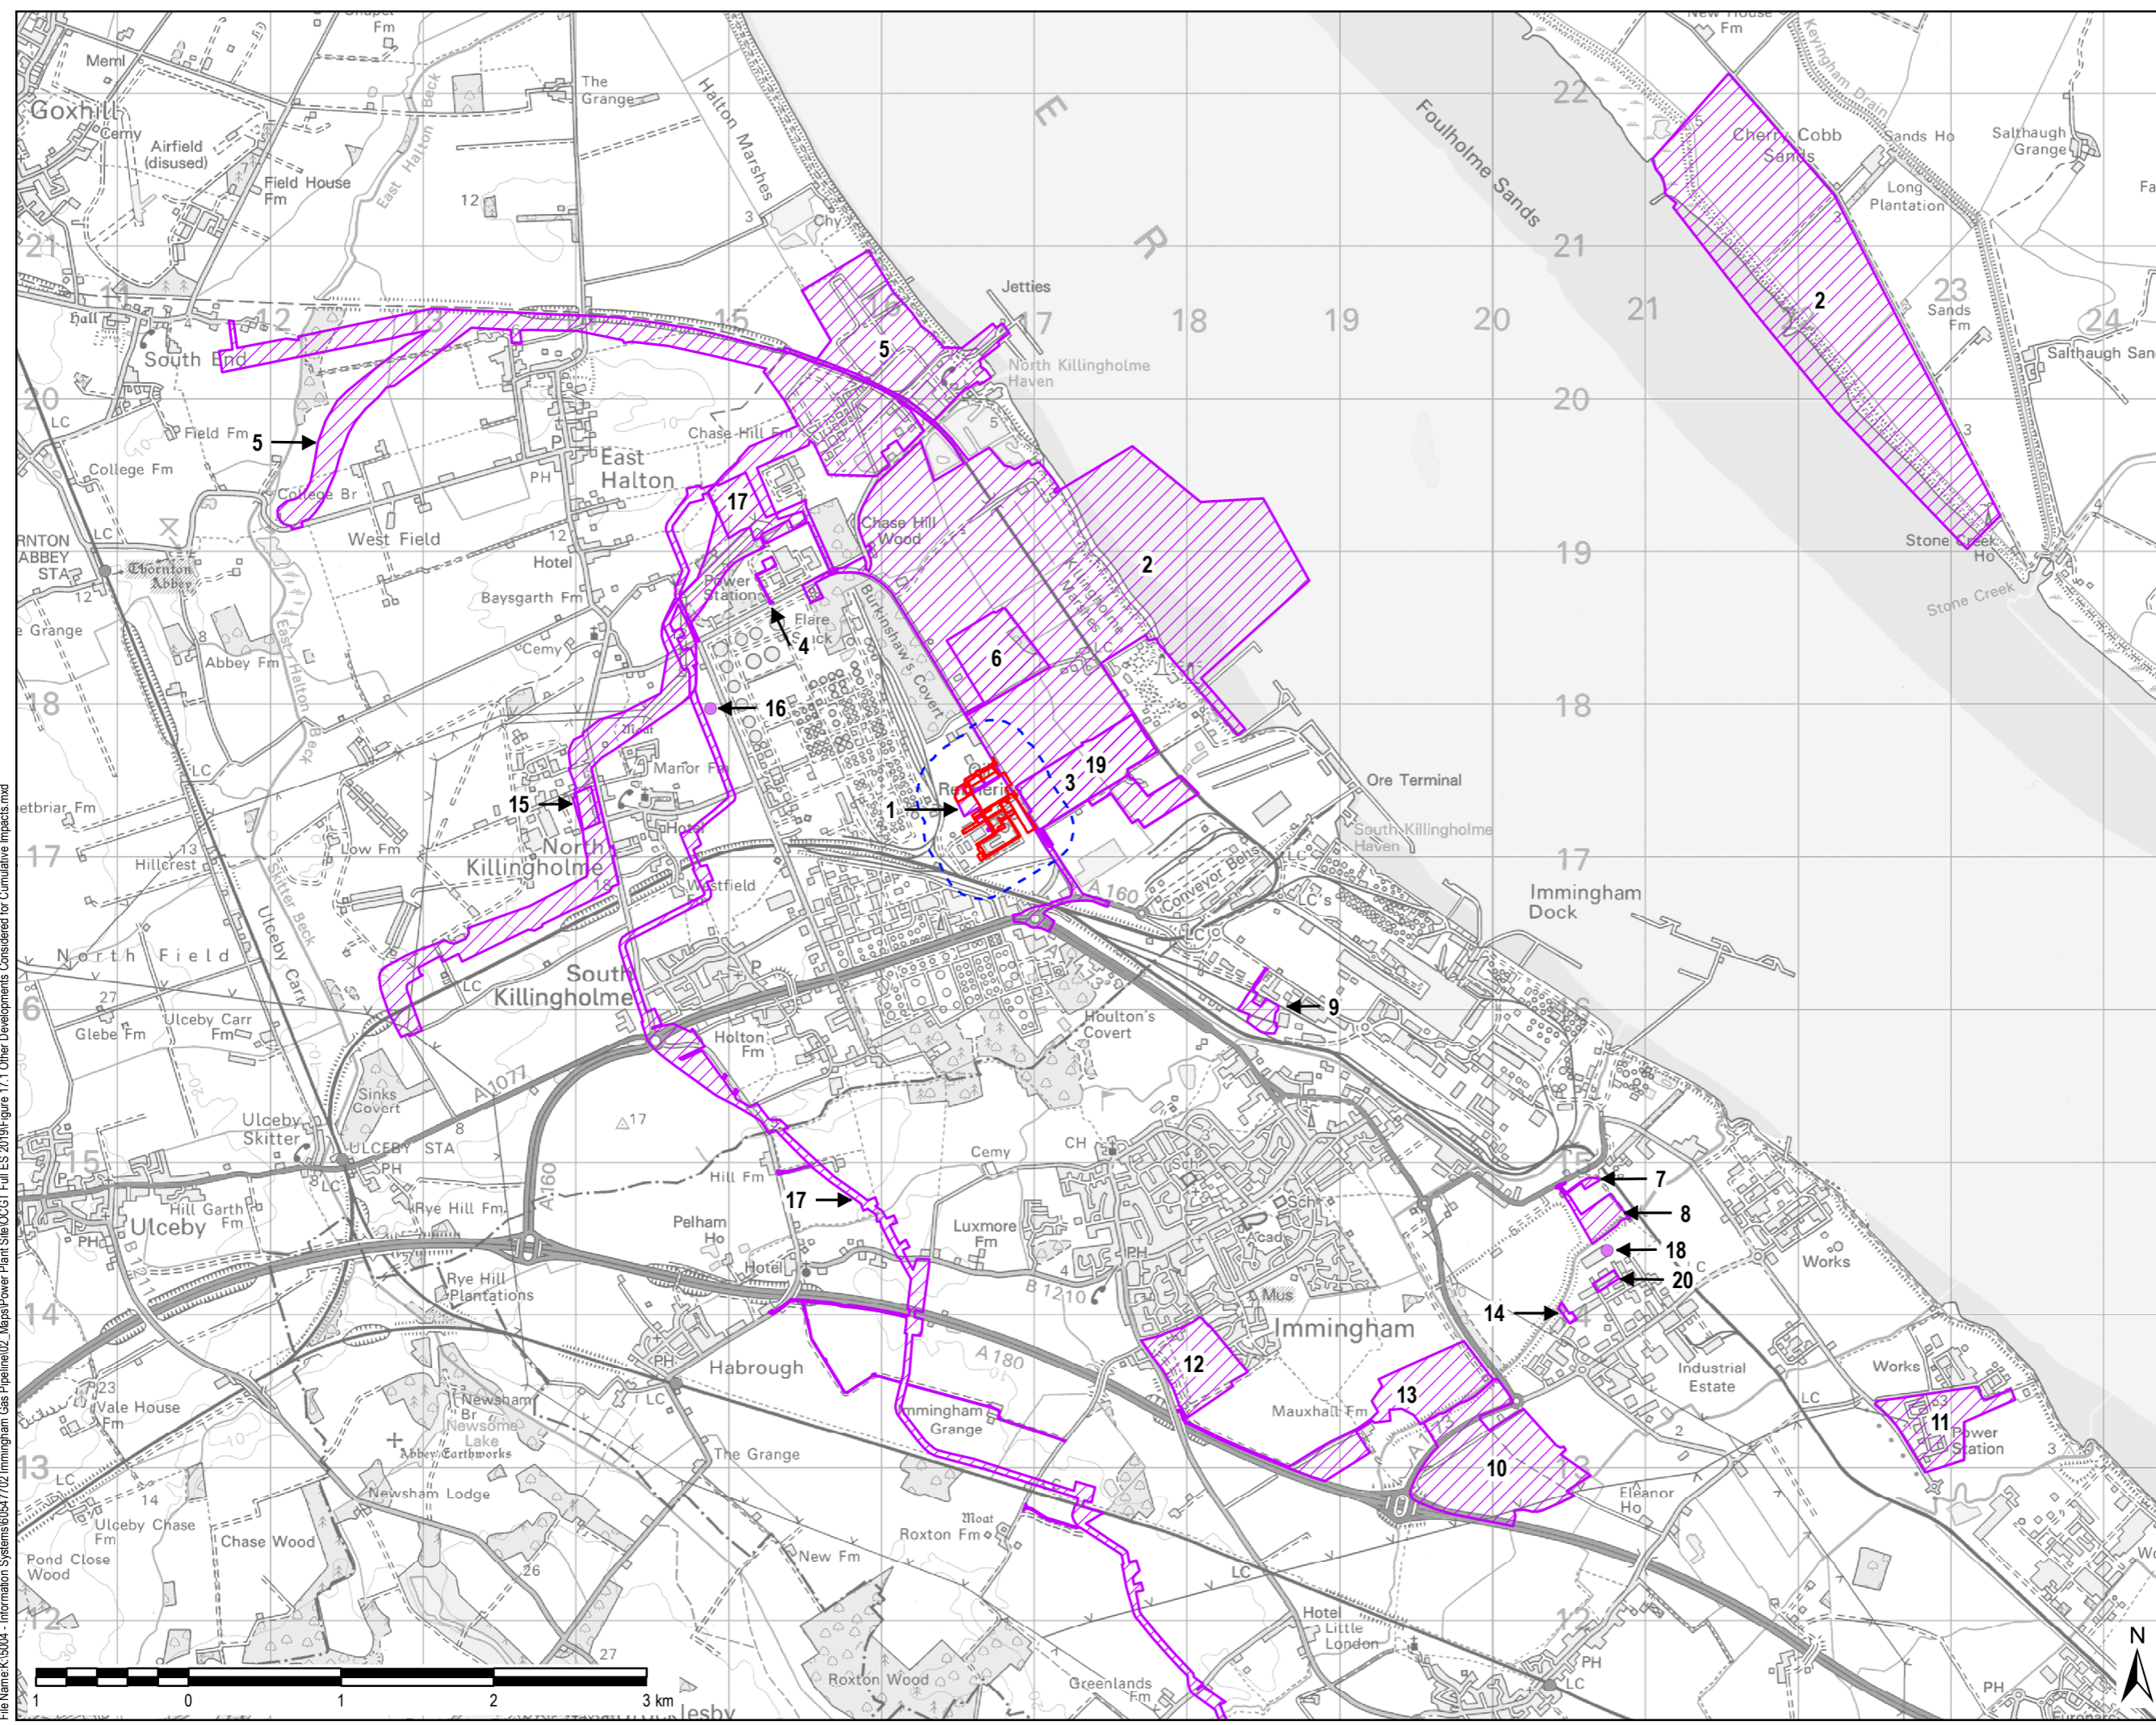

File Name: K15004 - Information Systems\60547702\Immingham Gas Pipeline\02_Maps\Power Plant Site\OCGT Full ES 2019\Figure 17.1 Other Developments Considered for Cumulative Impacts.mxd