


Gate Burton Energy Park Environmental Statement

Volume 3, Appendix 9-C: Outline Drainage Strategy Part 2
Document Reference: EN010131/APP/3.3
January 2023




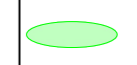


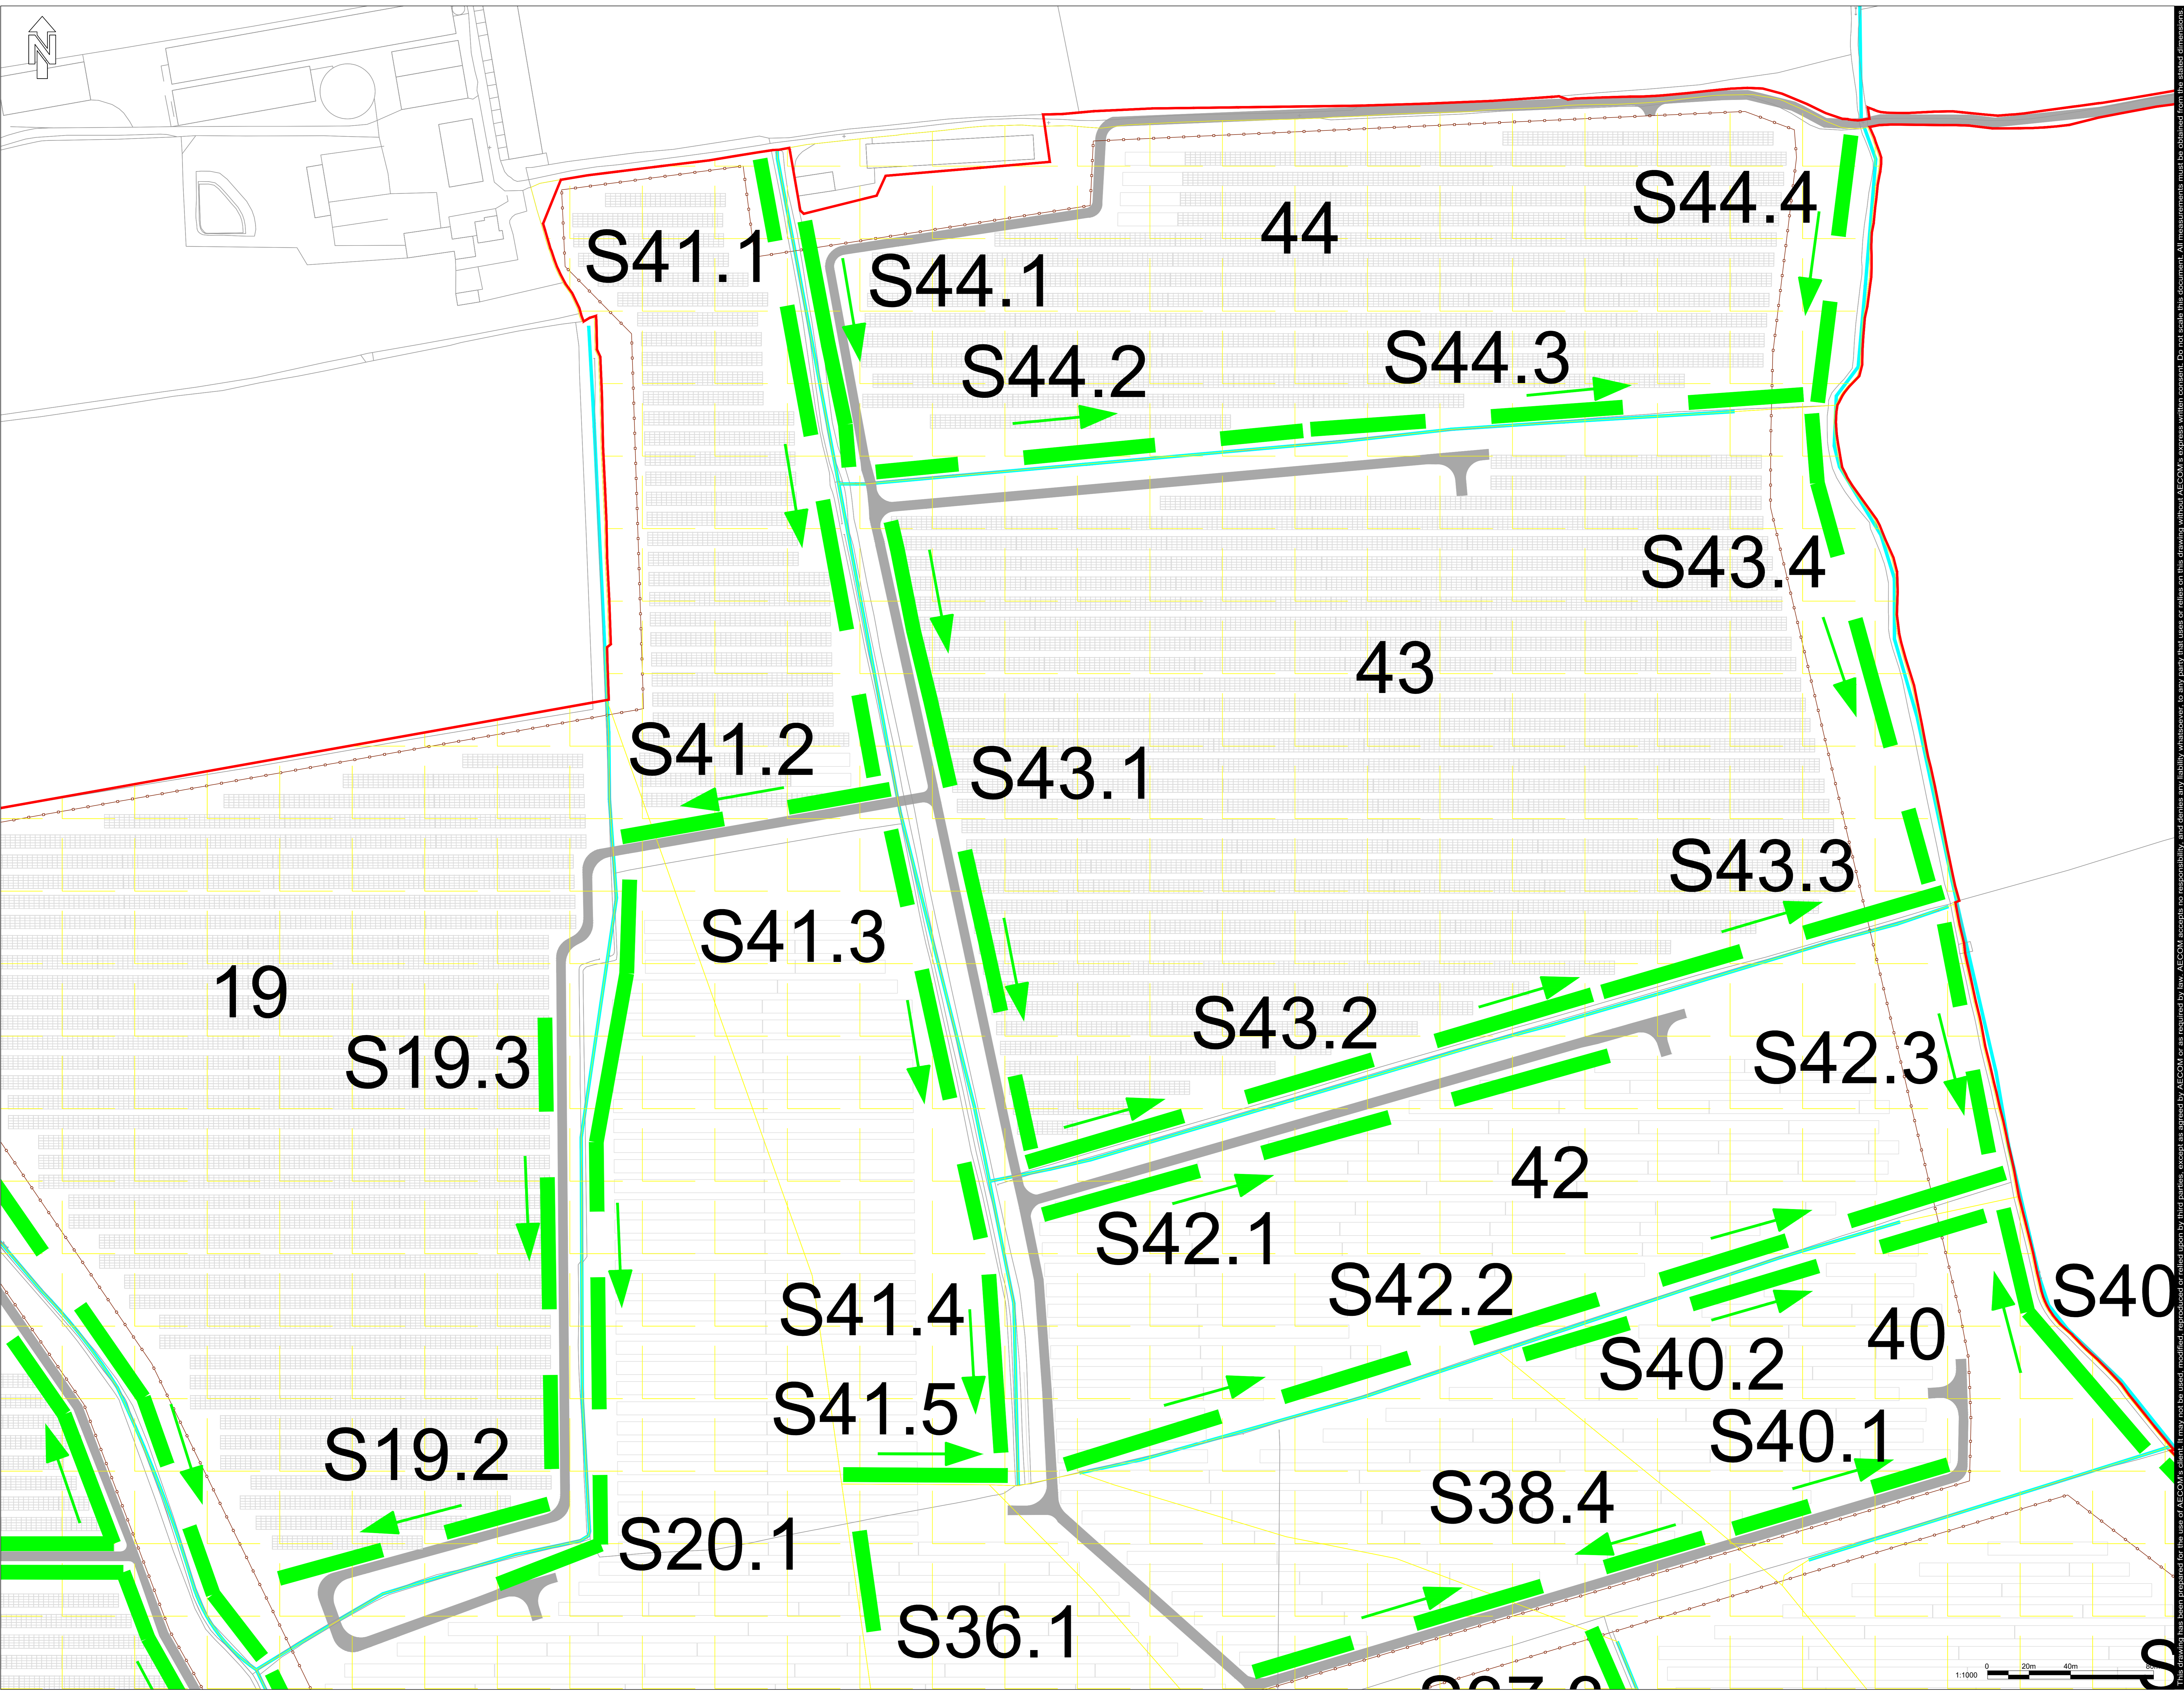


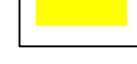
APFP Regulation 5(2)(a)
Planning Act 2008
Infrastructure Planning (Applications: Prescribed Forms and Procedure) Regulations 2009

File name: I:\EU\AECOMNET\CONEMAU\KUSTAI\LOGS\6064324-GATE BURTON SF DCO\040_CAD_G0810_CAD\20_SHEET\6064324-ACM-ZZ-XX-DR-CE-00001_DRAINAGE STRATEGY DWG Last saved by: AUSTAIR GOODFELLOW Last Printed: 2022-12-14
Project Management Initials: Designer: Checked: Approved: ISO A0 841mm x 1189mm





- NOTES
1. Do not scale from the drawing.
 2. All levels shown are in meters Above Ordnance Datum (AOD) unless stated otherwise.
 3. The information on this plan is given without obligation or warranty. No liability of any kind whatsoever is accepted by AECOM for any errors or omissions. Drainage Strategy design indicative and subject to change.
 4. The following have been used in the production of this drawing:
Proposed Site Plan
- L-1011-UK01
 5. All proposed levels are indicative and are to be confirmed.
 6. Swale locations are indicative and are to be confirmed. Swales are to maintain a 10m buffer from the nearest watercourse.
 7. Levels taken from LIDAR data for 3D levels.

KEY


| | |
|---|--|
|  | SOLAR ENERGY STORAGE PARK |
|  | SOLAR FIELD AREA |
|  | EXISTING WATERCOURSE |
|  | SWALE (0.6m DEEP) |
|  | INFILTRATION BASIN (0.6m DEEP) |
|  | FIRE WATER STORAGE LAAGOON WITH PENSTOCK |
|  | FIREWATER DRAINAGE ROUTE |
|  | SOLAR PANEL |
|  | ACCESS ROADS |
|  | ACCESS ROADS (OPERATION) |

ISSUE/REVISION

| NO | DATE | DESCRIPTION | BY | CHKD | APPD |
|----|------|-------------|----|------|------|
| | | | | | |
| | | | | | |
| | | | | | |
| | | | | | |

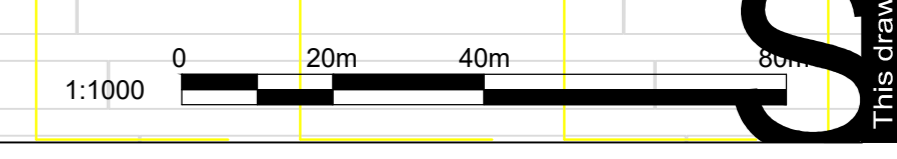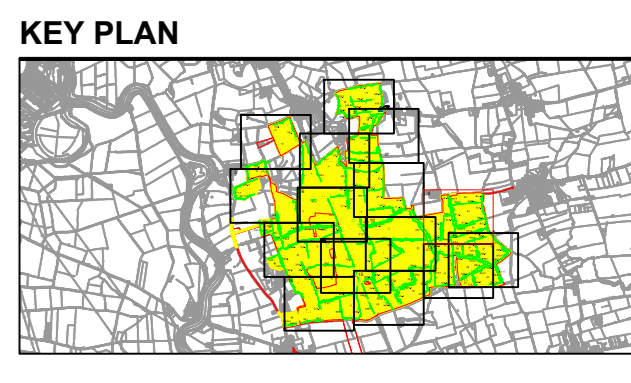

Project Management Initials: Designer: Checked: Approved: ISO A0 841mm x 1189mm
File name: \\EUJAECOMNET\COMMON\UK\INSTA1\LOGS\6064324-ACM-ZZ-XX-DR-CE-00001\DRAINAGE STRATEGY.DWG Last saved by: ALISTAIR GOODFELLOW Last Printed: 2023-01-17

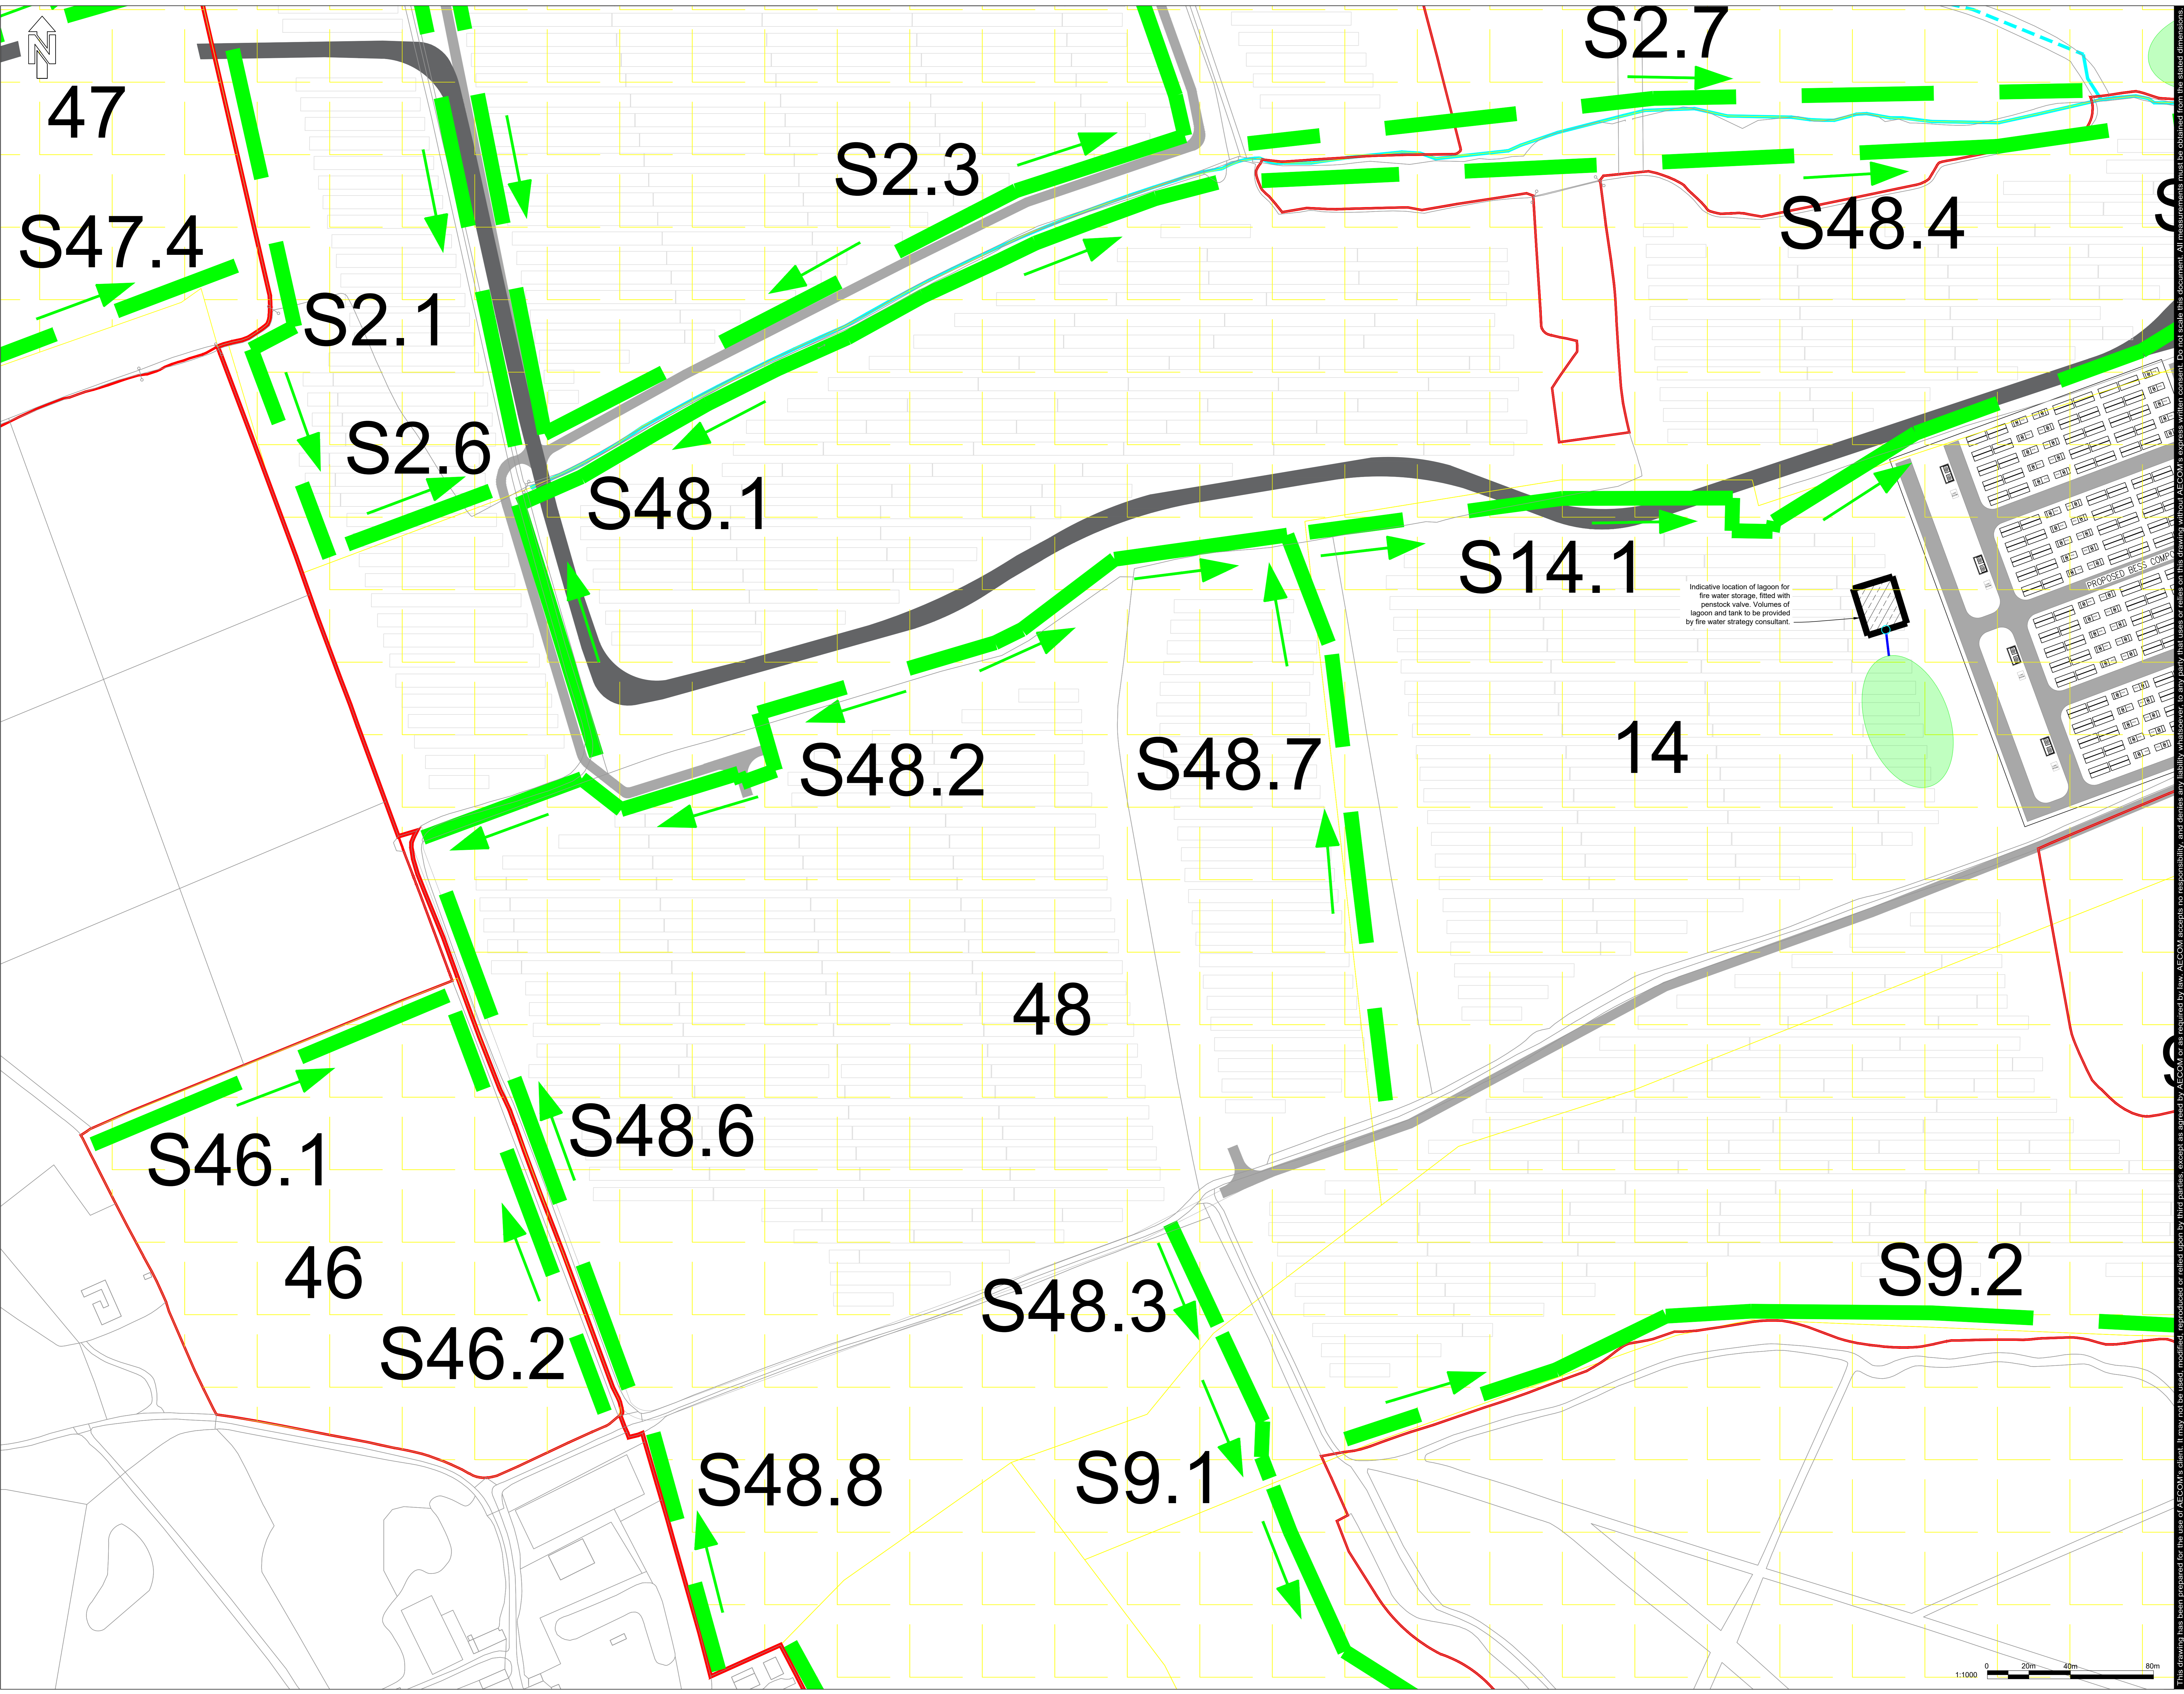



- NOTES
1. Do not scale from the drawing.
 2. All levels shown are in meters Above Ordnance Datum (AOD) unless stated otherwise.
 3. The information on this plan is given without obligation or warranty. No liability of any kind whatsoever is accepted by AECOM for any errors or omissions. Drainage Strategy design indicative and subject to change. The following have been used in the production of this drawing:
Proposed Site Plan
- L-1011-UK01
 5. All proposed levels are indicative and are to be confirmed.
 6. Swale locations are indicative and are to be confirmed. Swales are to maintain a 10m buffer from the nearest watercourse.
 7. Levels taken from LIDAR data for 3D levels.

KEY


| | |
|--|---|
| | SOLAR ENERGY STORAGE PARK |
| | SOLAR FIELD AREA |
| | EXISTING WATERCOURSE |
| | SWALE (0.6m DEEP) |
| | INFILTRATION BASIN (0.6m DEEP) |
| | FIRE WATER STORAGE LAGOON WITH PENSTOCK |
| | FIREWATER DRAINAGE ROUTE |
| | SOLAR PANEL |
| | ACCESS ROADS |
| | ACCESS ROADS (OPERATION) |

ISSUE/REVISION

| NO | DATE | DESCRIPTION | BY | CHK | APP |
|-----|----------|------------------------------|-------|---------|----------|
| P02 | 19.01.23 | Panel and Access Road Layout | AG | CR | NH |
| P01 | 13.02.23 | Final Issue | AG | CR | NH |
| Rev | Date | Detail | Drawn | Checked | Approved |

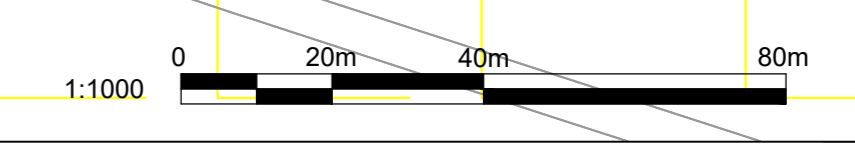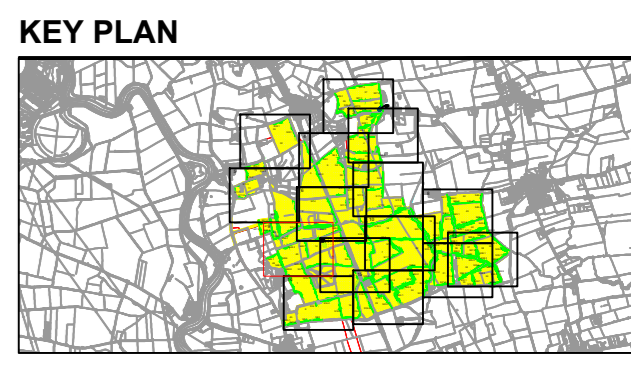

File name: \\EUJAECONNET\CONEMAU\KUSTAI\LOGS\60664324 - GATE BURTON SF DCO0400_CAD_G0810_CAD20_SHEET\60664324-ACM-ZZ-XX-DR-CE-00001_DRAINAGE STRATEGY DWG Last saved by: AUSTAIR.GOODFELLOW Last Printed: 2022-12-14
 Project Management Initials: Designer: Checked: Approved: ISO A0 841mm x 1189mm

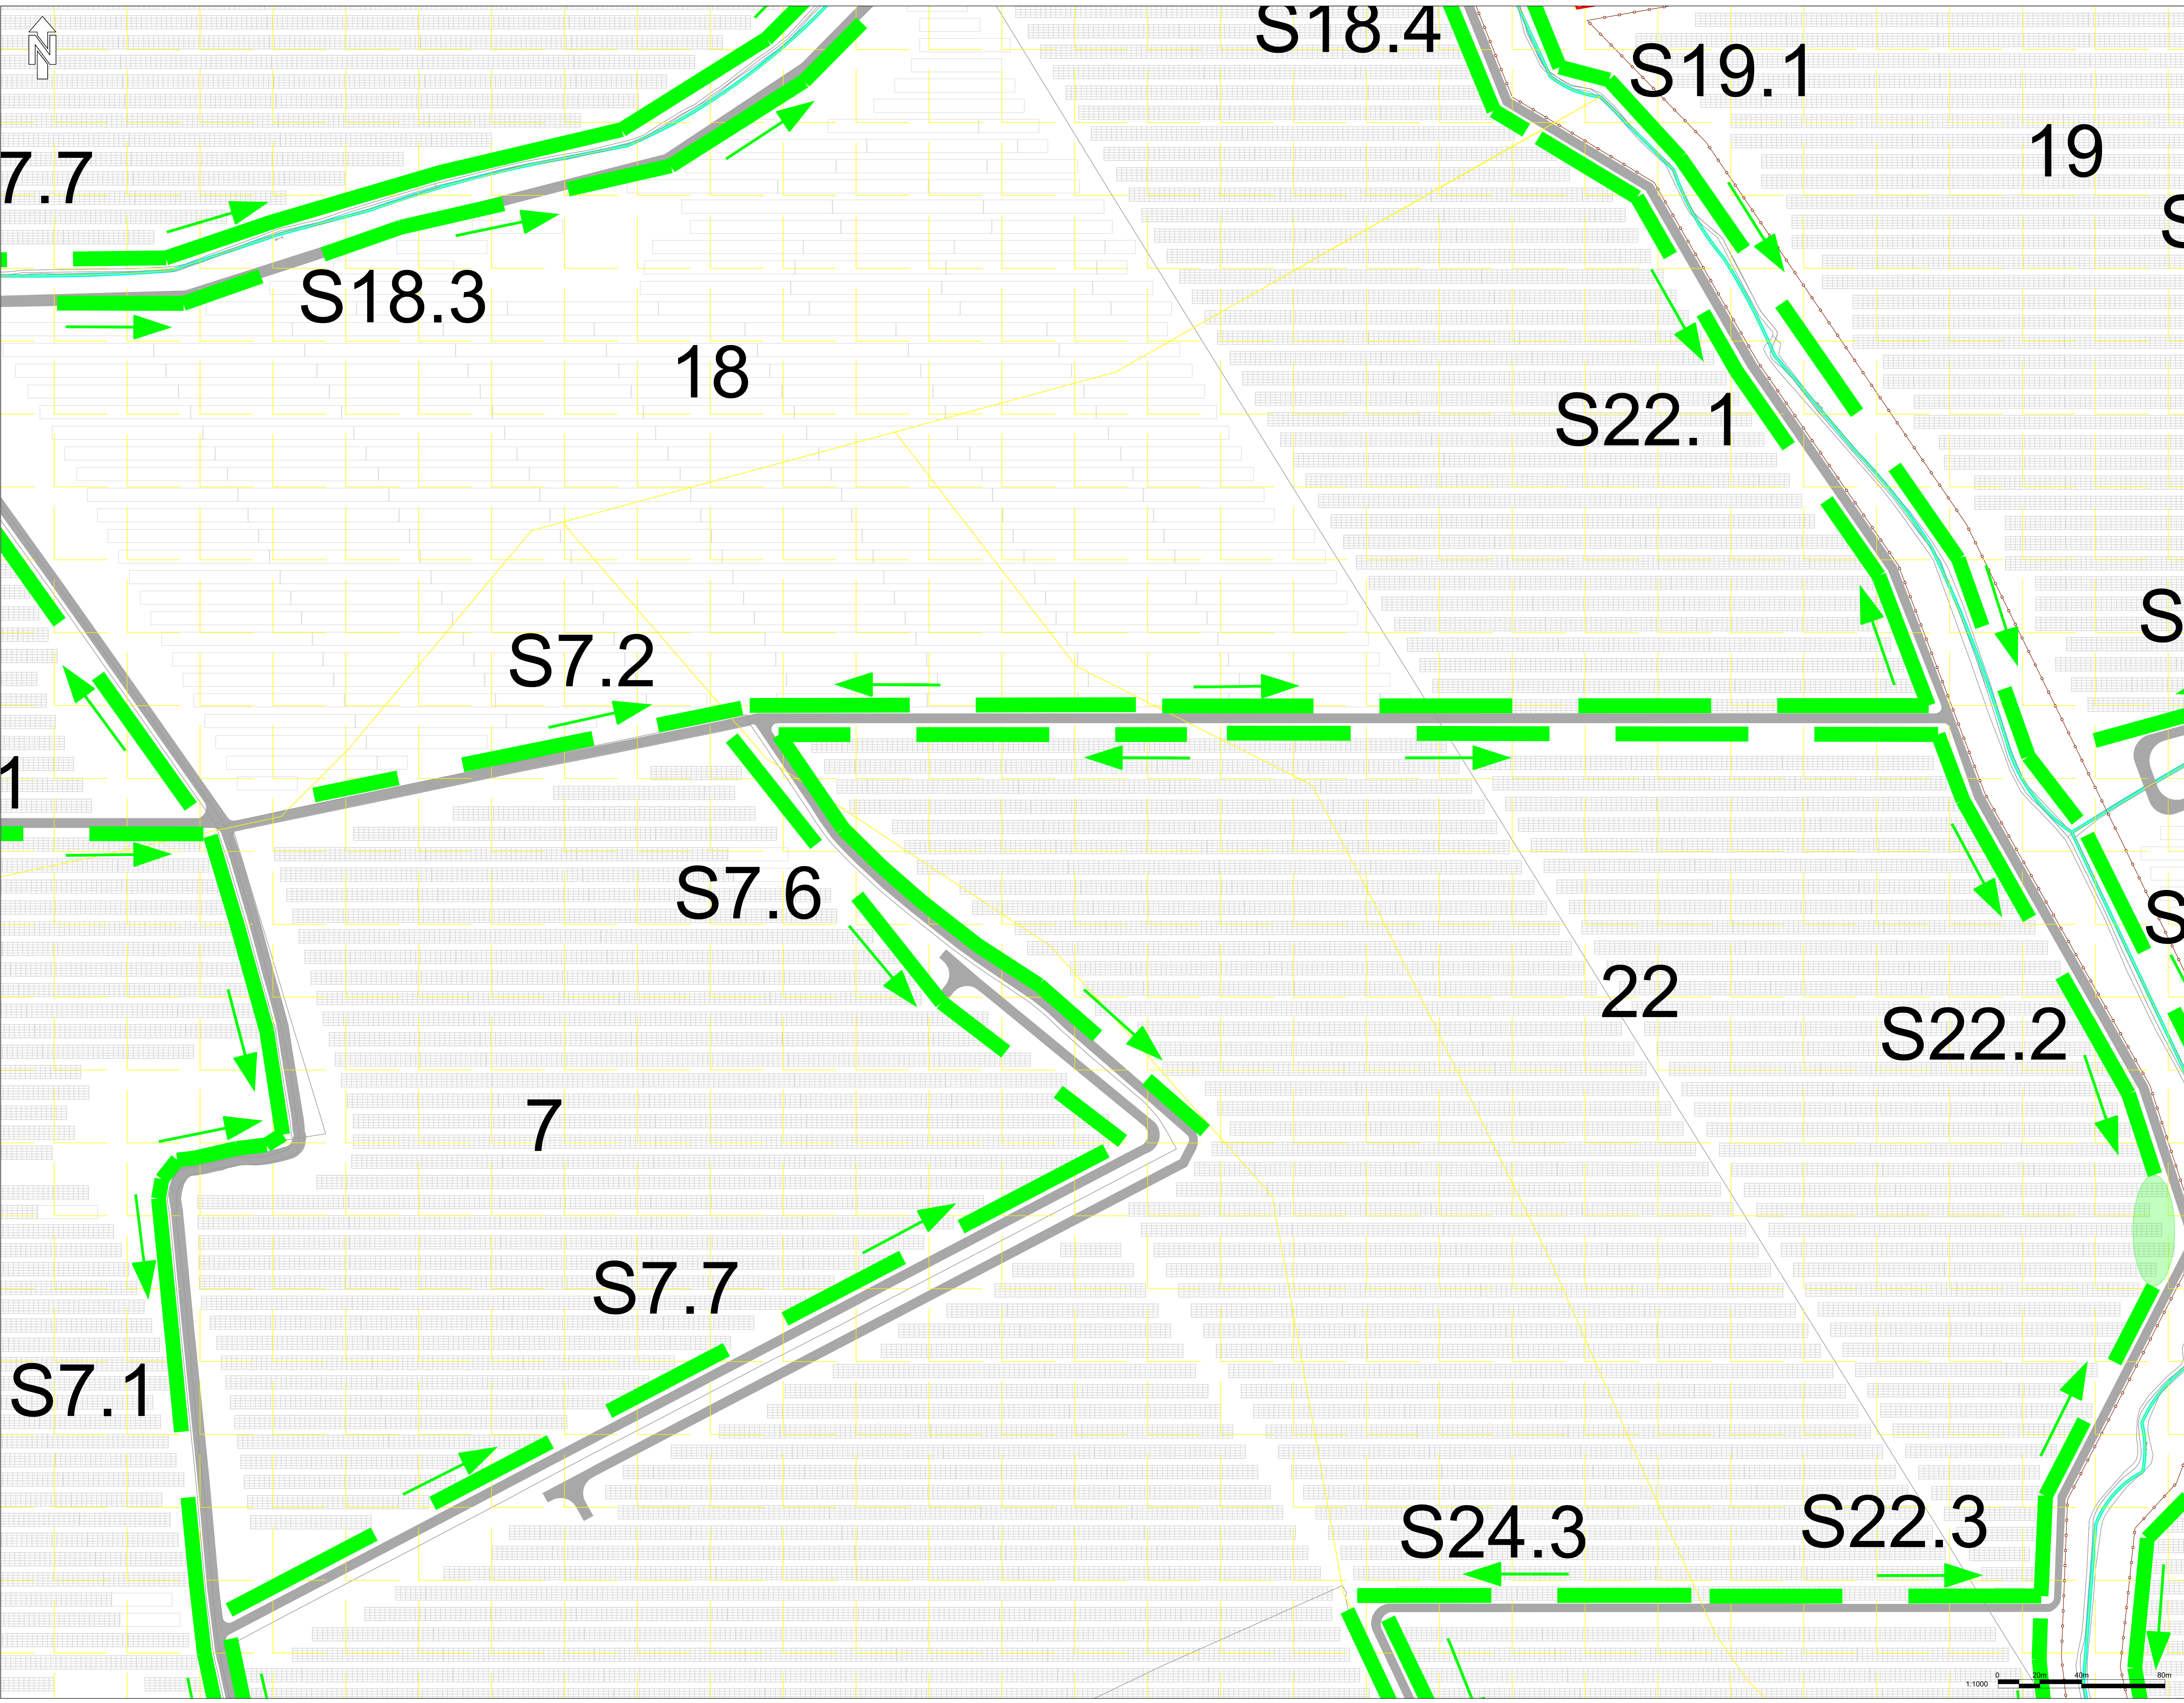



- NOTES**
- Do not scale from the drawing.
 - All levels shown are in meters Above Ordnance Datum (AOD) unless stated otherwise.
 - The information on this plan is given without obligation or warranty. No liability of any kind whatsoever is accepted by AECOM for any errors or omissions. Drainage Strategy design indicative and subject to change.
 - The following have been used in the production of this drawing:
Proposed Site Plan
- L-1011-UK01
 - All proposed levels are indicative and are to be confirmed.
 - Swale locations are indicative and are to be confirmed. Swales are to maintain a 10m buffer from the nearest watercourse.
 - Levels taken from LIDAR data for 3D levels.

KEY


| | |
|--|---|
| | SOLAR ENERGY STORAGE PARK |
| | SOLAR FIELD AREA |
| | EXISTING WATERCOURSE |
| | SWALE (0.6m DEEP) |
| | SWALE (0.6m DEEP) |
| | INFILTRATION BASIN (0.6m DEEP) |
| | FIRE WATER STORAGE LAGOON WITH PENSTOCK |
| | FIREWATER DRAINAGE ROUTE |
| | SOLAR PANEL |
| | ACCESS ROADS |
| | ACCESS ROADS (OPERATION) |

ISSUE/REVISION

| Issue No | Date | Description | By | CR | MR |
|----------|----------|---------------------|-------|---------|----------|
| P02 | 13/12/22 | Site Layout Updated | AG | CR | MR |
| P03 | 15/02/23 | Final Issue | AG | CR | MR |
| Rev | Date | Detail | Drawn | Checked | Approved |

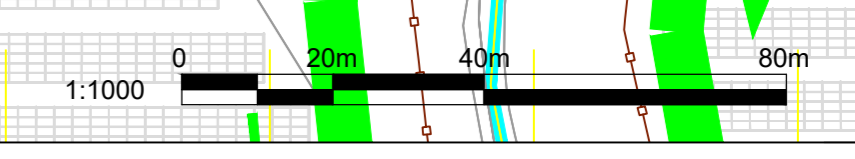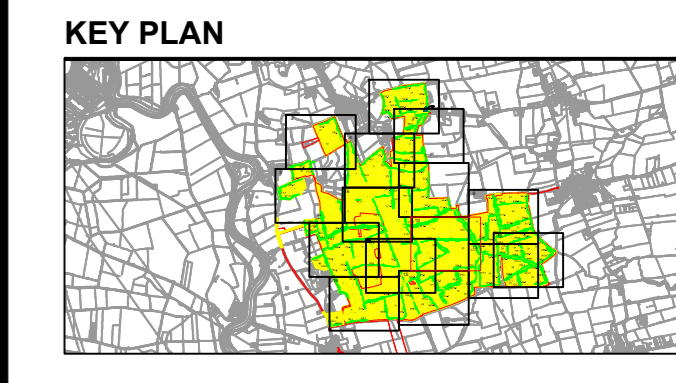

ISO A0 841mm x 1189mm
Approved: _____
Checked: _____
Designer: _____
Project Management Initials: _____
Last saved by: ALISTAIR GOODFELLOW
Last Plot: 2023-01-17
Filename: \\EU.AECOMNET\COMMON\UK\ST1\10856064324 - GATE BURTON SF DCO090_CAD_G0810_CAD20_SHEET56064324-ACM-ZZ-XX-DR-CE-00001 DRAINAGE STRATEGY.DWG

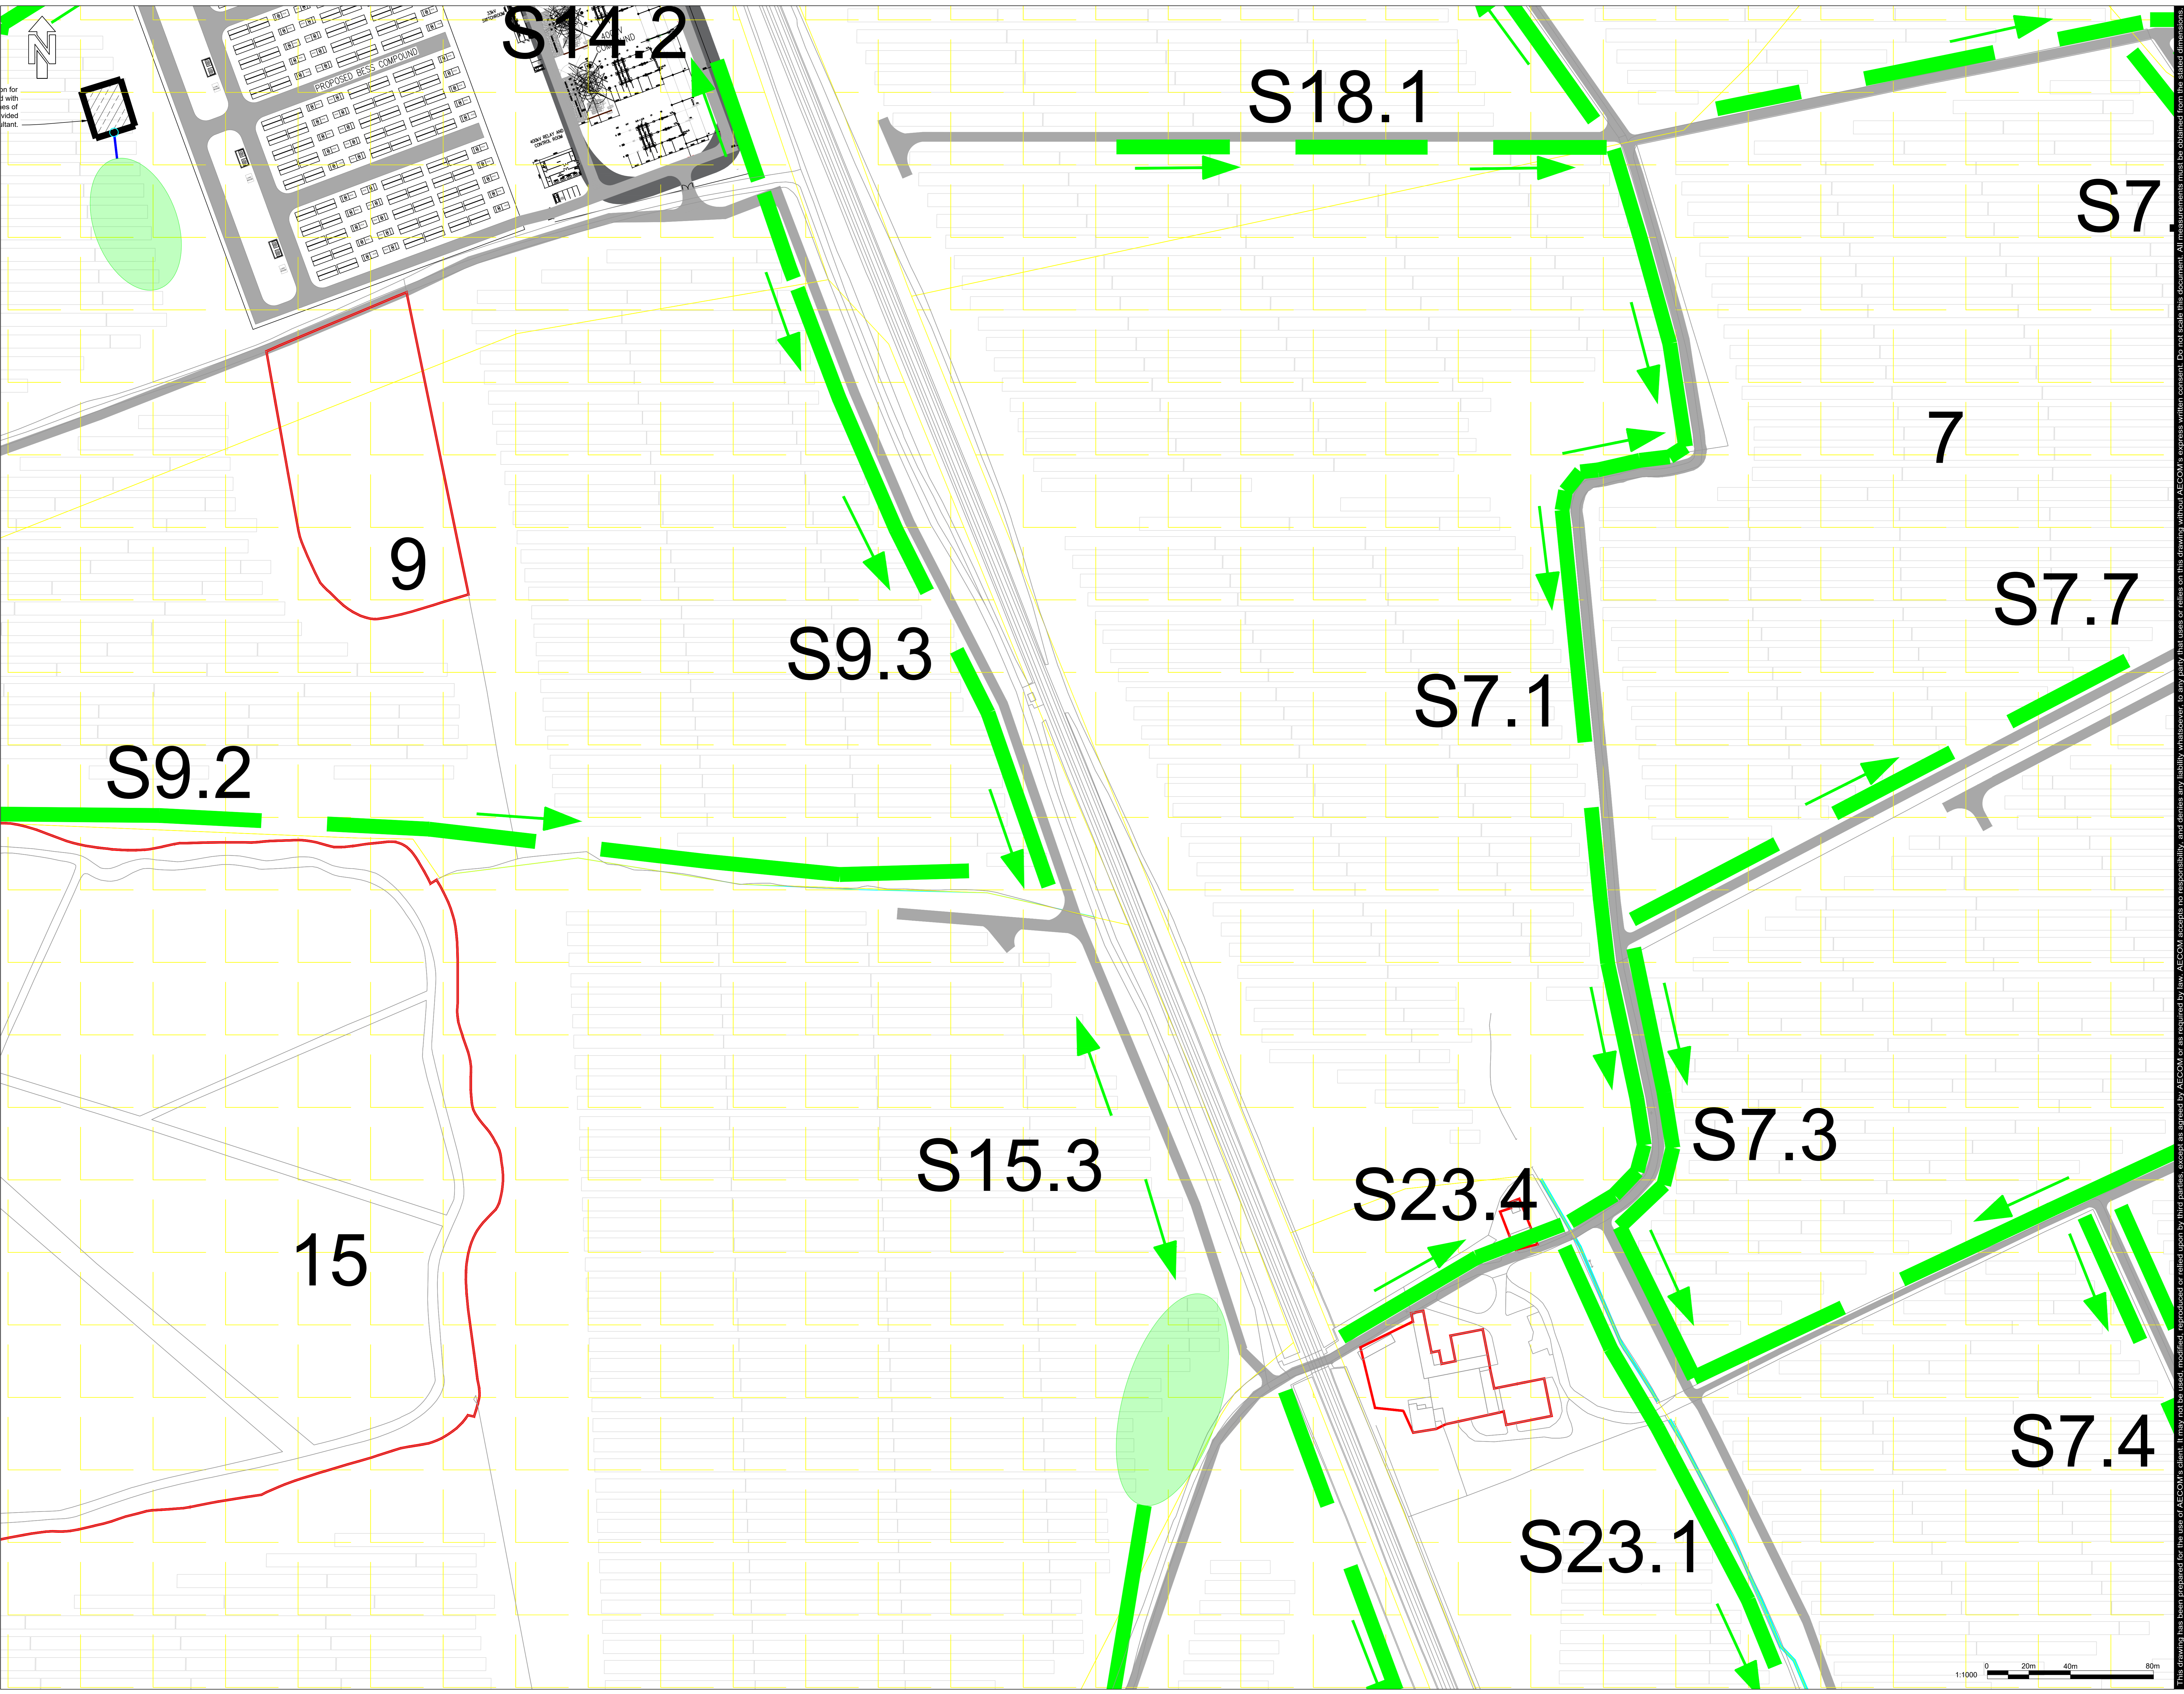



- NOTES
1. Do not scale from the drawing.
 2. All levels shown are in meters Above Ordnance Datum (AOD) unless stated otherwise.
 3. The information on this plan is given without obligation or warranty. No liability of any kind whatsoever is accepted by AECOM for any errors or omissions. Drainage Strategy design indicative and subject to change. The following have been used in the production of this drawing:
Proposed Site Plan
- L-1011-UK01
 5. All proposed levels are indicative and are to be confirmed.
 6. Swale locations are indicative and are to be confirmed. Swales are to maintain a 10m buffer from the nearest watercourse.
 7. Levels taken from LIDAR data for 3D levels.

KEY


| | |
|--|---|
| | SOLAR ENERGY STORAGE PARK |
| | SOLAR FIELD AREA |
| | EXISTING WATERCOURSE |
| | SWALE (0.6m DEEP) |
| | INFILTRATION BASIN (0.6m DEEP) |
| | FIRE WATER STORAGE LAGOON WITH PENSTOCK |
| | FIREWATER DRAINAGE ROUTE |
| | SOLAR PANEL |
| | ACCESS ROADS |
| | ACCESS ROADS (OPERATION) |

ISSUE/REVISION

| Rev | Date | Detail | AS | CS | NA |
|-----|----------|-------------|----|----|----|
| 001 | 23-10-22 | First Issue | | | |

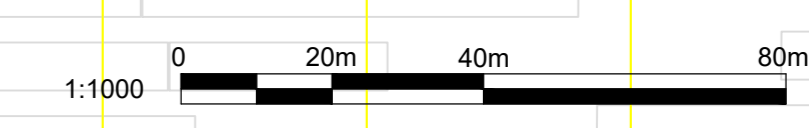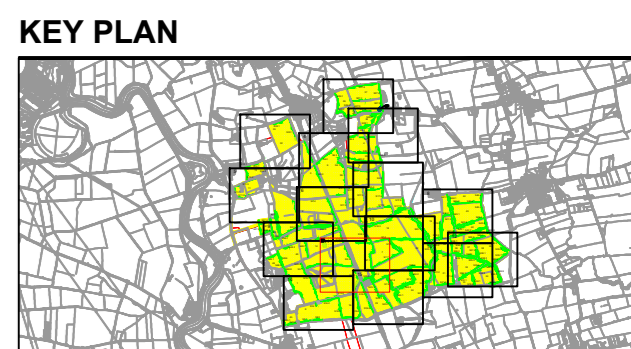

File name: I:\EU\AECOMNET\CONEM\UK\STATA\0664324 - GATE BURTON SF DCO\040_CAD_G0810_CAD\20_SHEET\6064324-ACM-ZZ-XX-DR-CE-00001_DRAINAGE STRATEGY.DWG Last saved by: AUSTAIR GOODFELLOW Last Printed: 2022-12-14
 Project Management Initials: Designer: Checked: Approved: ISO A0 841mm x 1189mm

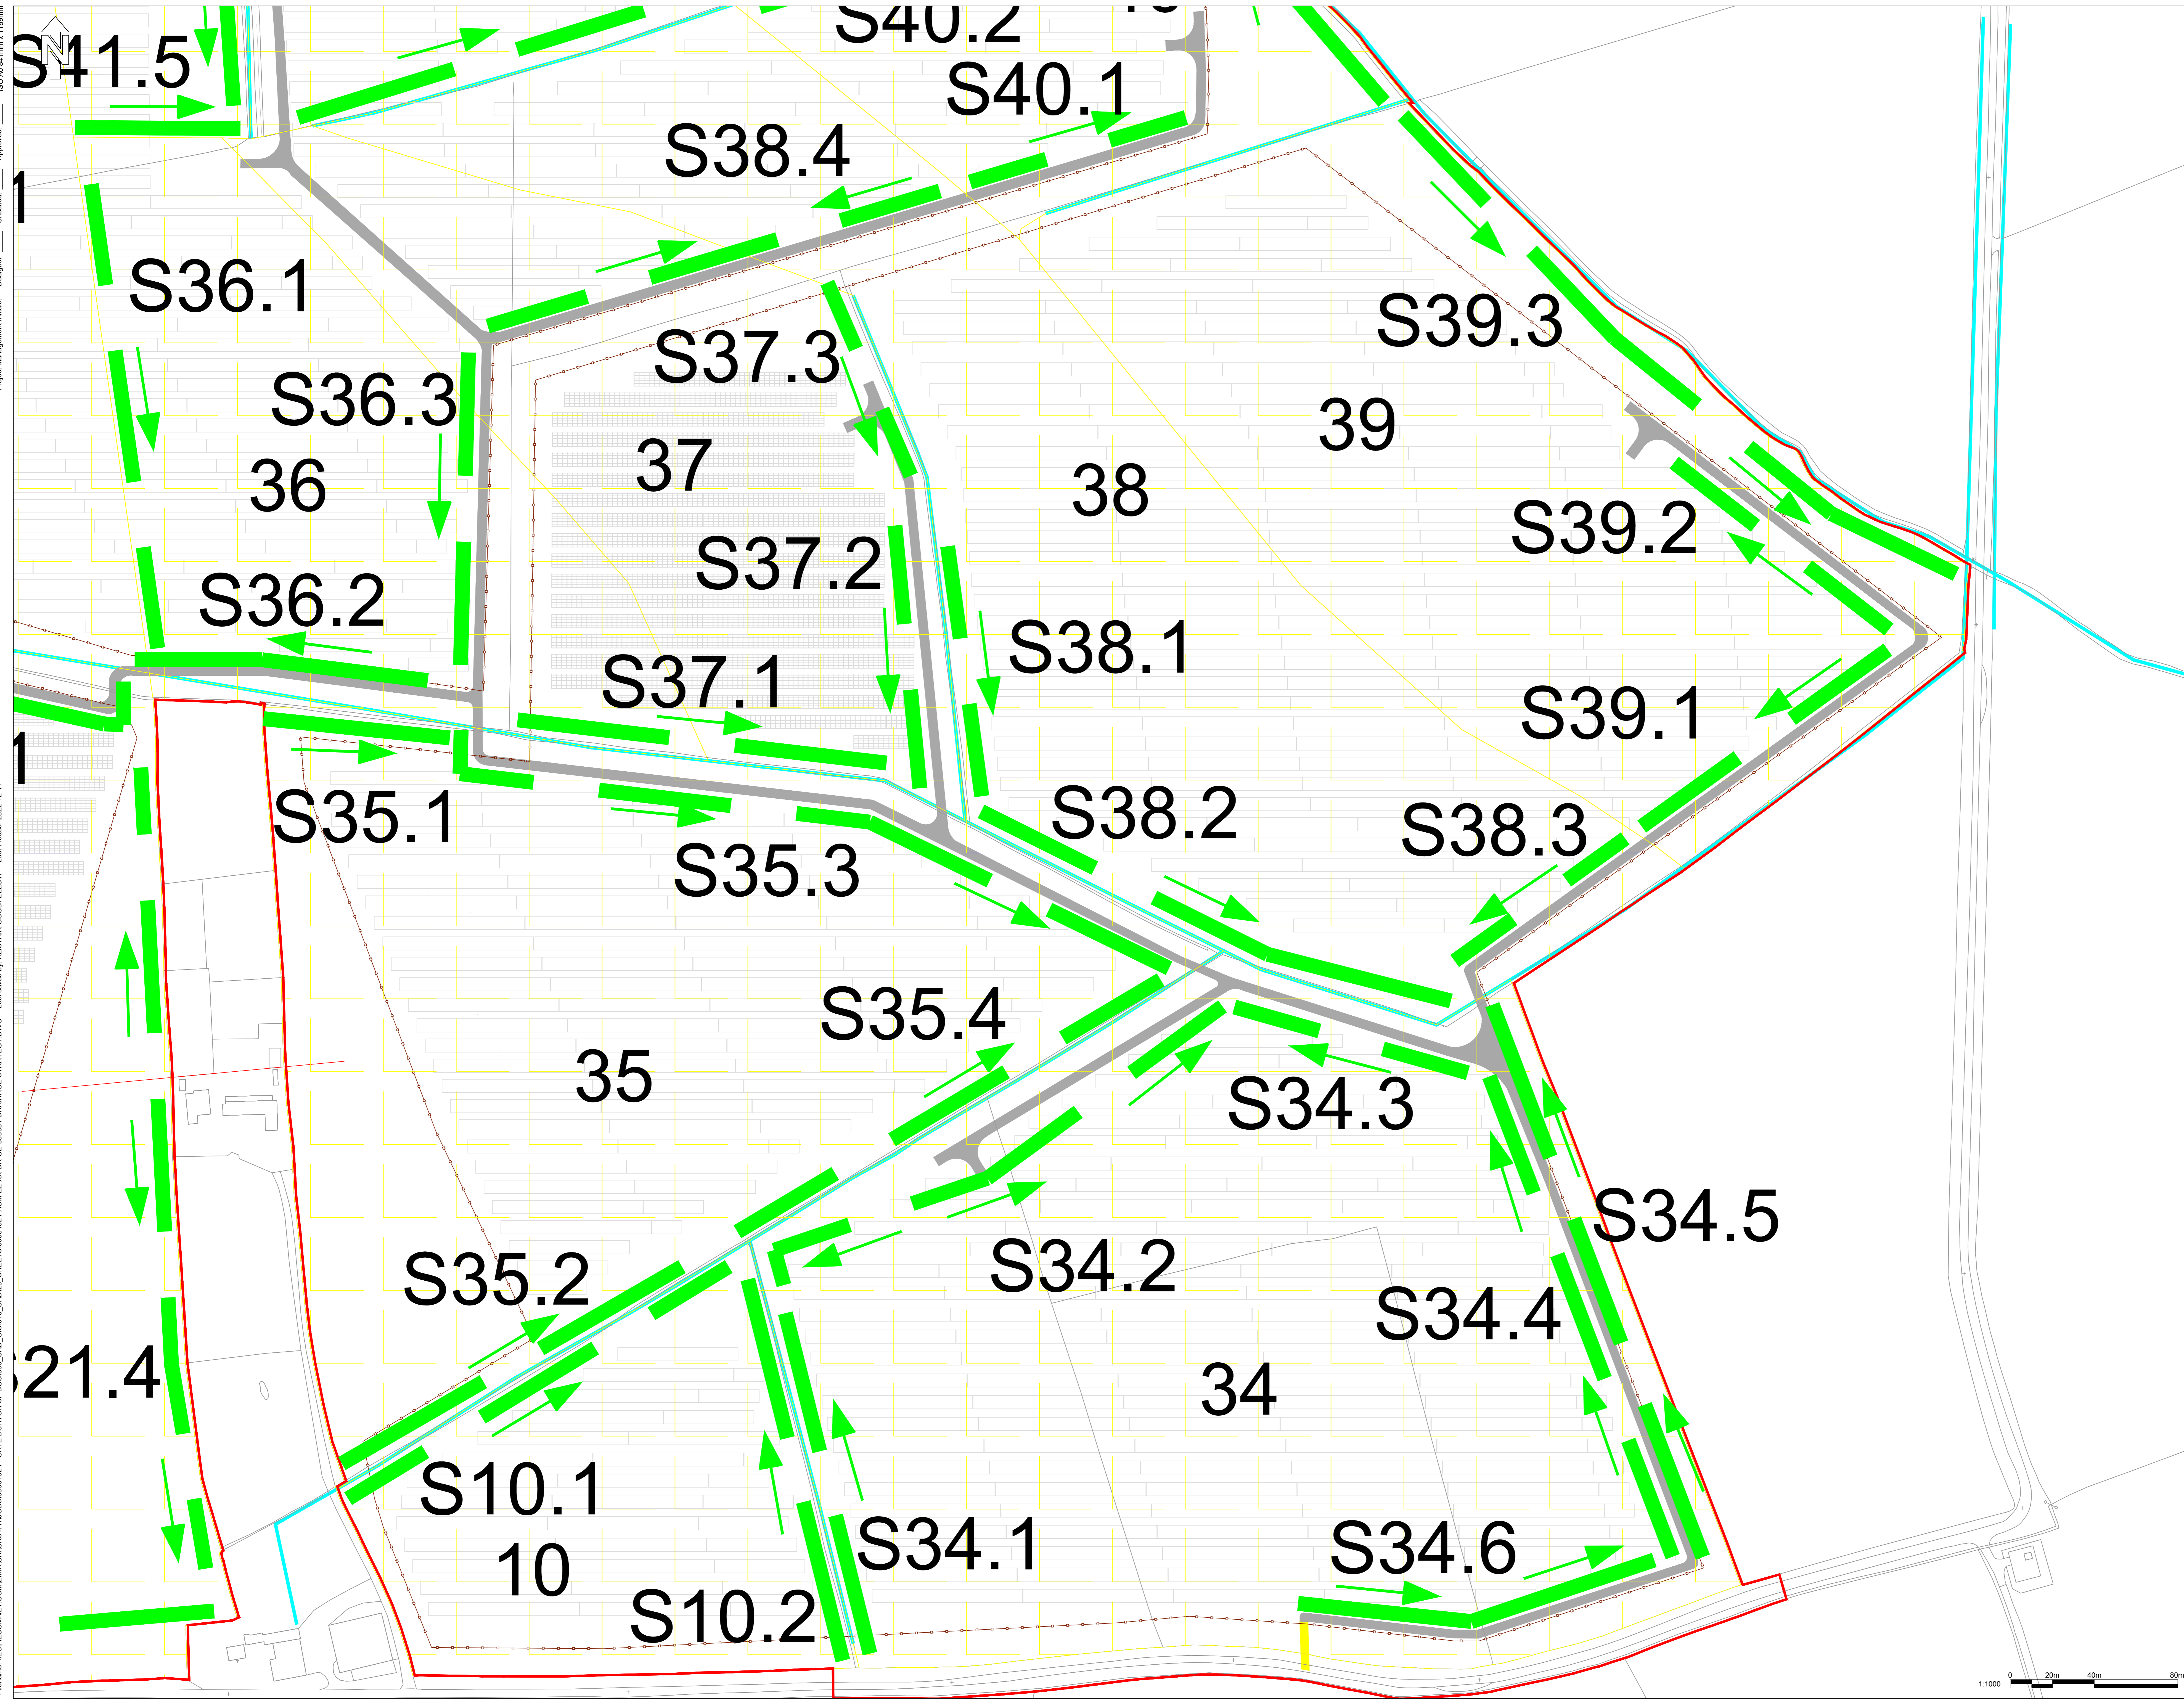


- NOTES
1. Do not scale from the drawing.
 2. All levels shown are in meters Above Ordnance Datum (AOD) unless stated otherwise.
 3. The information on this plan is given without obligation or warranty. No liability of any kind whatsoever is accepted by AECOM for any errors or omissions. Drainage Strategy design indicative and subject to change.
 4. The following have been used in the production of this drawing:
Proposed Site Plan
- L-1011-UK01
 5. All proposed levels are indicative and are to be confirmed.
 6. Swale locations are indicative and are to be confirmed. Swales are to maintain a 10m buffer from the nearest watercourse.
 7. Levels taken from LIDAR data for 3D levels.

KEY


| | |
|--|---|
| | SOLAR ENERGY STORAGE PARK |
| | SOLAR FIELD AREA |
| | EXISTING WATERCOURSE |
| | SWALE (0.6m DEEP) |
| | INFILTRATION BASIN (0.6m DEEP) |
| | FIRE WATER STORAGE LAGOON WITH PENSTOCK |
| | FIREWATER DRAINAGE ROUTE |
| | SOLAR PANEL |
| | ACCESS ROADS |
| | ACCESS ROADS (OPERATION) |

ISSUE/REVISION

| NO | DATE | DESCRIPTION | BY | CHKD |
|----|------|-------------|----|------|
| | | | | |

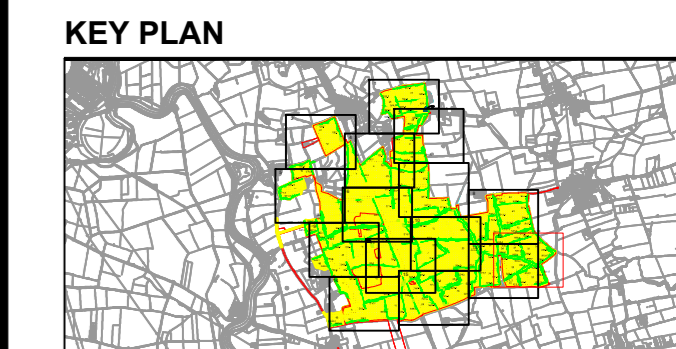

File name: \\EU\AECOMNET\CONEM\AUKU\K151\068\6064324 - GATE BURTON SF DCO0400_CAD_G0810_CAD20_SHEET\6064324-ACM-ZZ-XX-DR-CE-00001_DRAINAGE STRATEGY DWG Last saved by: AUSTIN GOODFELLOW Last Printed: 2022-12-14
 Project Management Initials: Designer: Checked: Approved: ISO A0 841mm x 1189mm

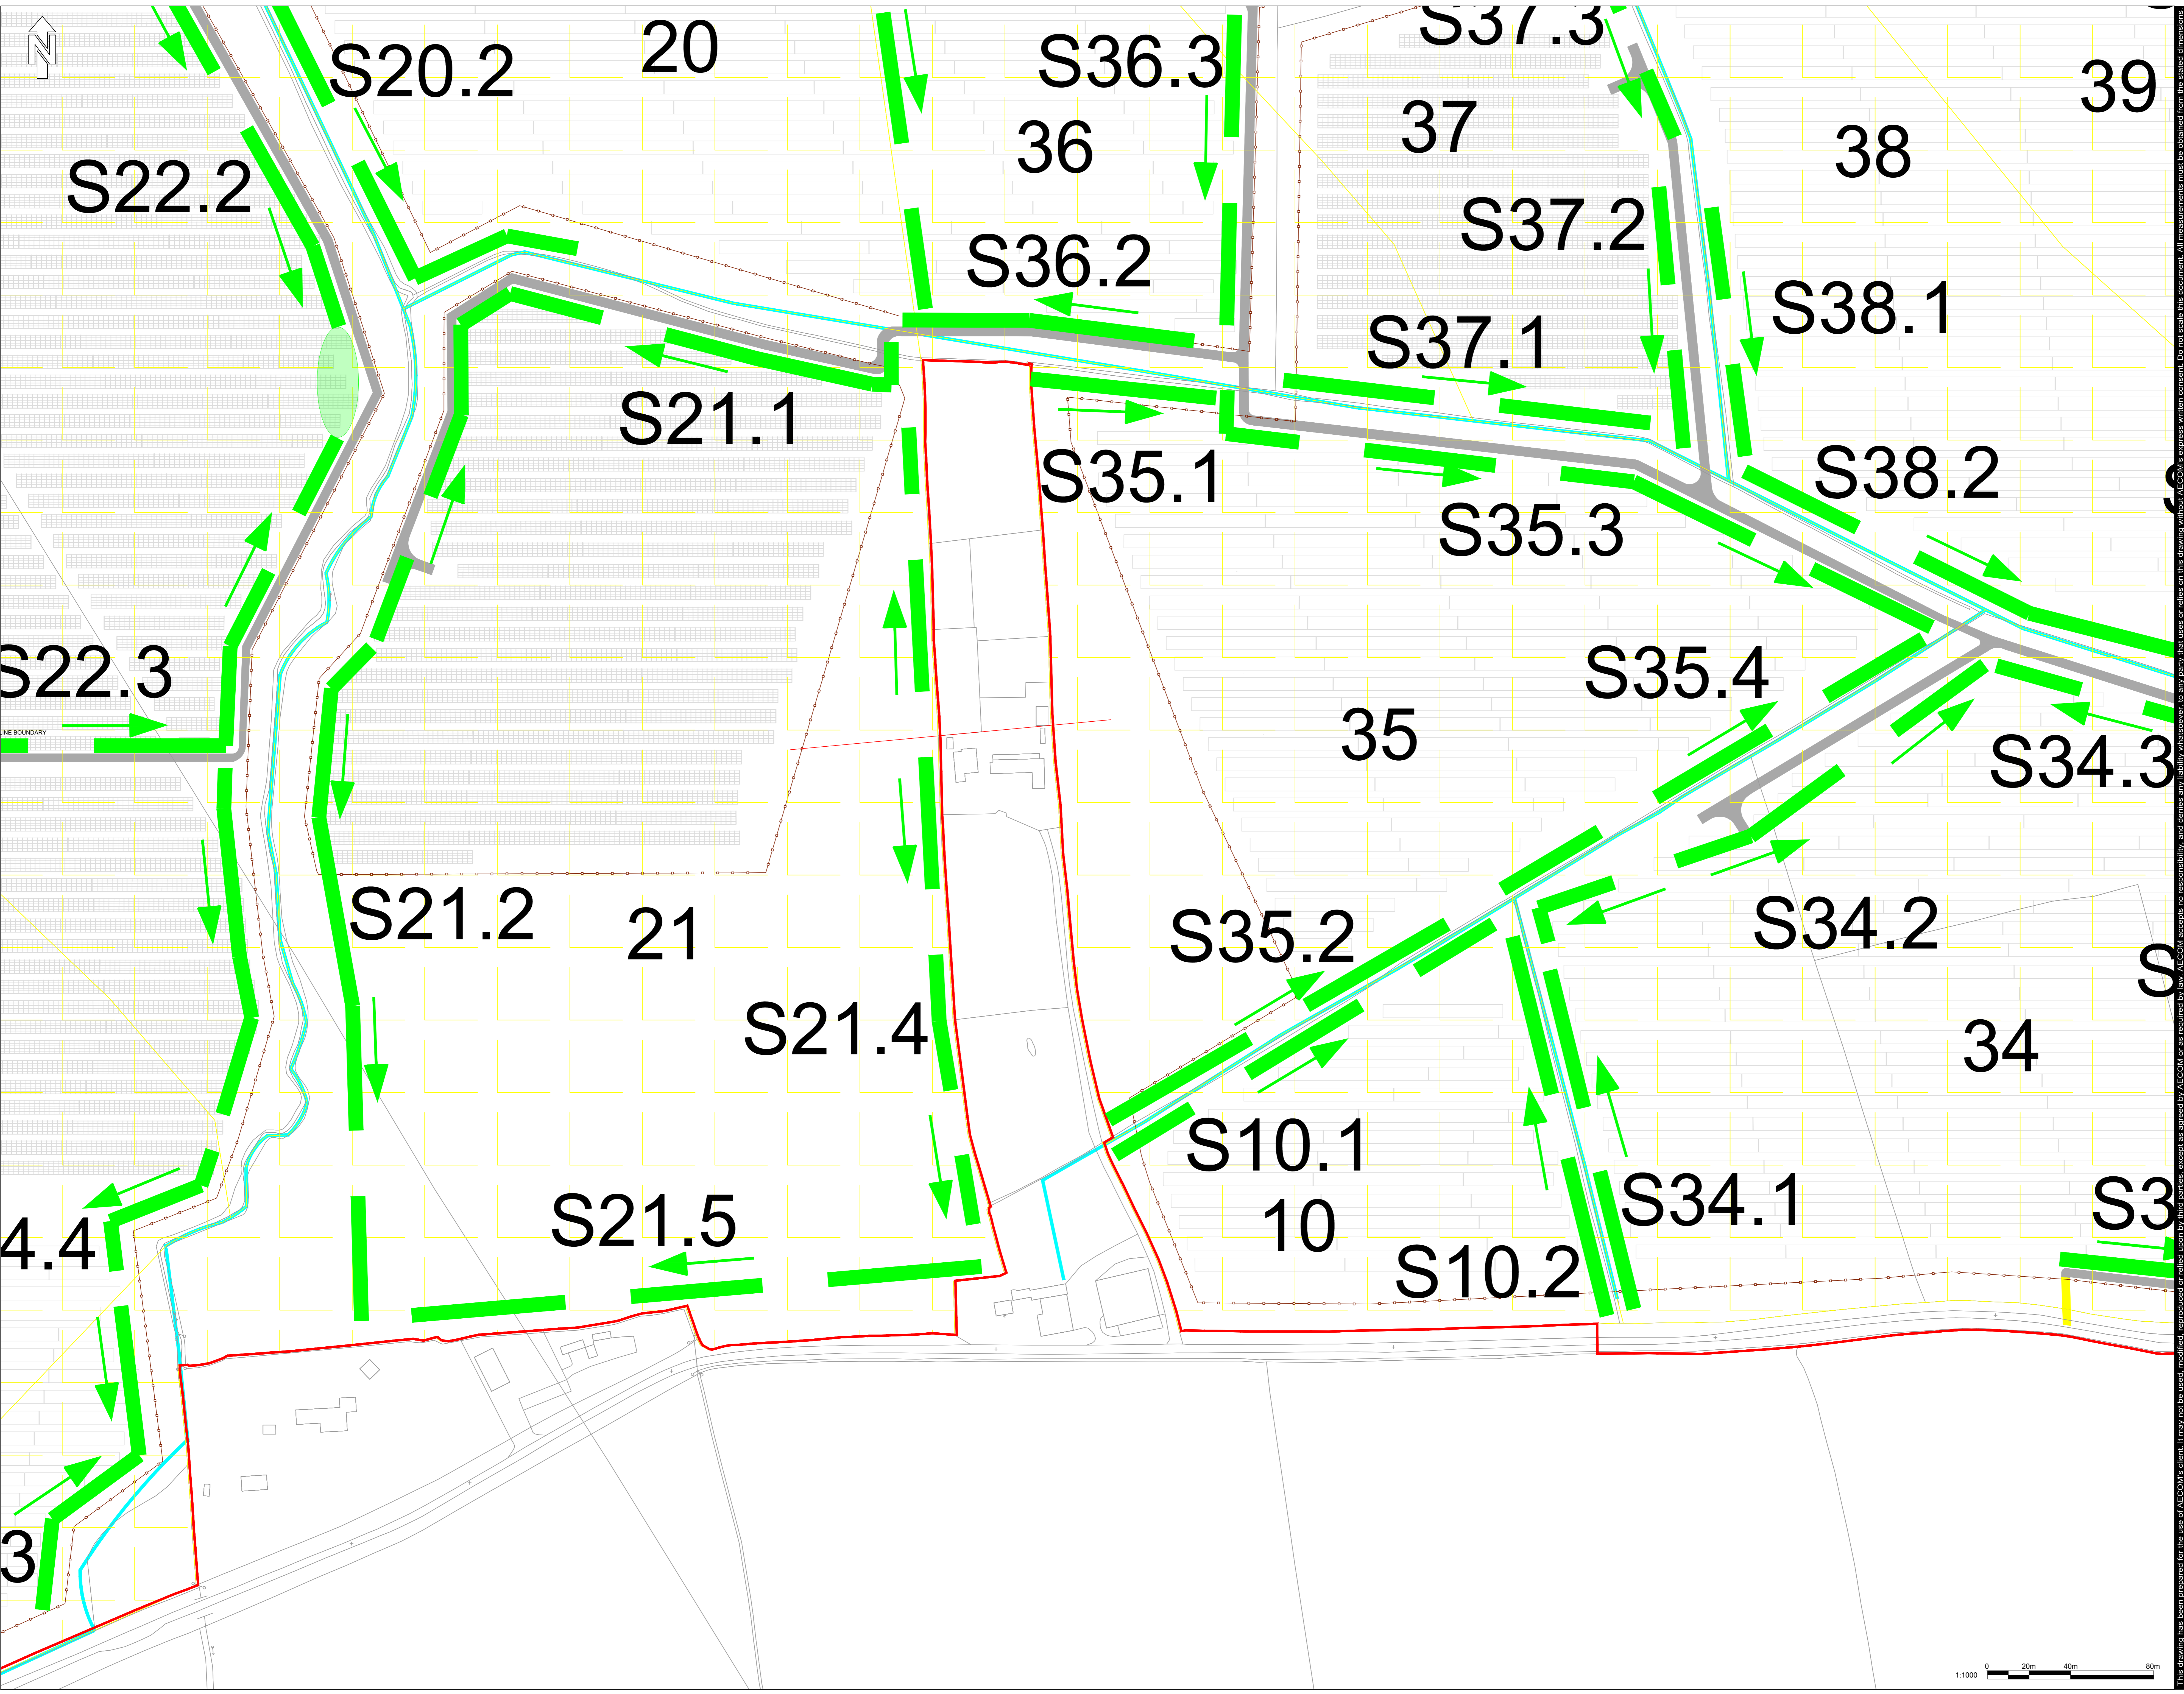

AECOM

PROJECT
Gate Burton Energy Park

CLIENT

CONSULTANT
AECOM
63-77 Victoria Street
St Albans
Herts, AL1 3ER
United Kingdom
T +44 (0)1727 535000
www.aecom.com


- NOTES**
- Do not scale from the drawing.
 - All levels shown are in meters Above Ordnance Datum (AOD) unless stated otherwise.
 - The information on this plan is given without obligation or warranty. No liability of any kind whatsoever is accepted by AECOM for any errors or omissions. Drainage Strategy design indicative and subject to change.
 - The following have been used in the production of this drawing:
Proposed Site Plan
- L-1011-UK01
 - All proposed levels are indicative and are to be confirmed.
 - Swale locations are indicative and are to be confirmed. Swales are to maintain a 10m buffer from the nearest watercourse.
 - Levels taken from LIDAR data for 3D levels.

KEY

- SOLAR ENERGY STORAGE PARK
- SOLAR FIELD AREA
- EXISTING WATERCOURSE
- SWALE (0.6m DEEP)
- INFILTRATION BASIN (0.6m DEEP)
- FIRE WATER STORAGE LAGOON WITH PENSTOCK
- FIREWATER DRAINAGE ROUTE
- SOLAR PANEL
- ACCESS ROADS
- ACCESS ROADS (OPERATION)

ISSUE/REVISION


| Rev | Date | Detail | Author | Check | MR |
|-----|----------|---------------------|--------|-------|----|
| P02 | 13.12.22 | Site Layout Updated | AG | CR | MR |
| P01 | 23.10.22 | Final Issue | AG | CR | MR |

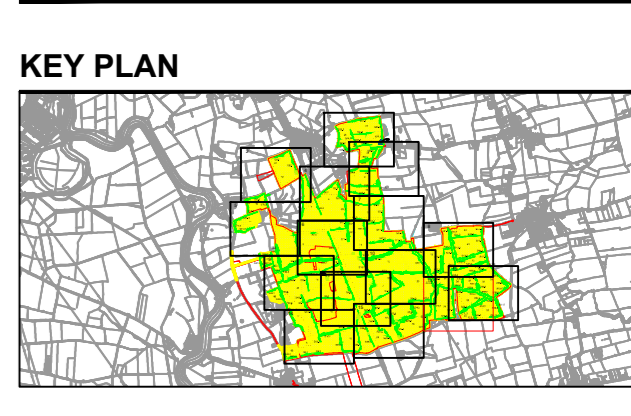

PROJECT NUMBER
60664324

SHEET TITLE
Gate Burton Energy Park
Drainage Strategy
Sheet 13 of 15

SHEET NUMBER
60664324-ACM-ZZ-XX-DR-CE 0015

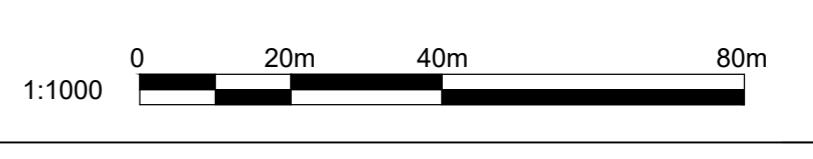

This drawing has been prepared for the use of AECOM's client. It may not be used, modified, reproduced or relied upon by third parties, except as agreed by AECOM or as required by law. AECOM accepts no responsibility, and denies any liability whatsoever, to any party that uses or relies on this drawing without AECOM's express written consent. Do not scale this document. All measurements must be obtained from the stated dimensions.