

MONA OFFSHORE WIND PROJECT

Draft Itinerary and Plan for ASI

Deadline: 1

Application Reference: EN010137

Document Reference: S_D1_6

Document Number: MOCNS-J3303-DMC-10256

August 2024

F01



Image of an offshore wind farm

MONA OFFSHORE WIND PROJECT

Document status

Version	Purpose of document	Authored by	Reviewed by	Approved by	Review date
F01	Submission at D1	Dalcour Maclaren	Mona Offshore Wind Ltd	Mona Offshore Wind Ltd	Aug 2024

Prepared by:

Dalcour Maclaren

Prepared for:

Mona Offshore Wind Ltd.

MONA OFFSHORE WIND PROJECT

Contents

1 DRAFT ITINERARY AND PLAN FOR ACCOMPANIED SITE INSPECTION..... 1
 1.1 Introduction 1

2 DRAFT ITINERARY FOR ASI..... 2
 2.1 Applicant’s draft itinerary for ASI due at deadline 1 2

3 DRAFT PLAN FOR ASI 5

Tables

Table 2.1: Applicants draft itinerary for ASI 2

1 Draft itinerary and Plan for Accompanied Site Inspection

1.1 Introduction

- 1.1.1.1 The Applicant has set out areas of interest that it recommends could be visited as part of an ASI in Table 1. A plan is included in Appendix A of the parking arrangements for items 1-10.
- 1.1.1.2 The Applicant will discuss the necessary arrangements with the relevant landowners regarding access to the suggested areas. The Applicant will finalise access arrangements once comments on the draft ASI are received at Deadline 2.
- 1.1.1.3 The Applicant considers the areas of interest in relation to the onshore works (items 1-10) could be visited across a single day (e.g. 0900-1700).

2 DRAFT ITINERARY FOR ASI

2.1 Applicant's draft itinerary for ASI due at deadline 1

Table 2.1: Applicants draft itinerary for ASI

Location	Stopping Point	Work No.	Time	Comments
1	Tides Café Bistro, Beach House Road, Abergele, LL22 8EY	N/A	09:00	Attendees must arrive at the car park by 09:00am to receive a compulsory safety briefing by the Applicant and introductory remarks from the Planning Inspectorate and the Examining Authority.
2	Landfall Temporary Construction Compound and Transmission Joint Bay (TJB) Abergele Road (A547)	Work No 10	09:30	Meet at the entrance to the field off the Abergele Road. ///octagonal.inflating.slung To view the TJB and landfall location.
3	Cable Corridor and Off Route Haul Road at Nant Fawr/ Nant Ganol Nentydd Road	Work No12 (part) and Work No 12a (part)	10:00	To view the haul road as requested by the ExA during Issue Specific Hearing 2. Parking is available at the field gateway. ///object.airbase.spoon Any attendees are requested to take extra precautions when parking and traveling to this location due to dangerous road configuration in this area.

MONA OFFSHORE WIND PROJECT

Location	Stopping Point	Work No.	Time	Comments
4	Temporary construction compound (TCC3) A548	Work No 13 and Work No 14	10:45	Parking is available at the field entrance off the A548. ///skins.resembles.dragonfly As requested by the landowner in their written submission (PDA -053)
5	Temporary Construction Compound (TCC4) B5381 / Glascoed Road	Work No16	11.30	Meet at the field entrance 200m to the east of Sarn Rug, St George. ///stroke.revisits.perky Parking is available at the layby along the B5381. ///hotspots.stubble.waddle Any attendees are requested to take extra precautions when parking and traveling to this location due to dangerous road configuration in this area. To view the location in relation to potential receptors.
6	Lunch break Costa Coffee/ SPAR, Rhuddlan Rd, Bodelwyddan, Rhyl LL18 5WG	N/A	12:15	Costa Coffee/ SPAR, Rhuddlan Rd, Bodelwyddan, Rhyl LL18 5WG
7	Onshore Substation Site Land lying to the south of Glascoed Road, St Asaph	Work No 21, , Work No22, Work No 22a, Work No 23, Work No 24, Work No 31, Work No 32, Work No 33, Work No 34 and Work No 35,	13:15	Meet on the farm track towards Tan-y-Bryn Parking is available along the concrete track opposite Tyn y Ffordd Fawr, Cefn. ///leaves.gains.ringers To view the substation site location.

MONA OFFSHORE WIND PROJECT

Location	Stopping Point	Work No.	Time	Comments
8	Permanent and temporary access to the onshore substation site Land south of St Asaph business park	Work No 27, Work No 28 and Work No 30.	14:45	Parking at the National Grid Bodelwyddan Substation. ///escapades.straying.firelight To view the permanent and temporary access.
9	National Grid Connection point Land south of St Asaph business park	Work No 25 and Work No 26	15:15	To view the location of the National Grid Connection point.
10	Tyddyn Meredydd Cefn, St Asaph	N/A	16:00	A visit as requested by the property owners (RR-038). Parking at the property ///intervene.recapture.mingles
11	Conclusion of site inspection itinerary	N/A	16:45	

3 Draft plan for ASI



- Key:**
- Onshore Order Limits
 - Stopping Point
 - Parking
 - Access Route

Notes:
 Coordinate System: British National Grid
 Projection: Transverse Mercator
 Datum: OSGB 1936

Interest:
 N/A

Location:
 Ffordd Rufeinig, Llanfair Talhaiarn, Conwy, LL22 9RF

Coords: 296670, 375682

Scheme Name:
 Mona Offshore Wind Farm

Drawing Name:
 Information Plan


Drawing No: 22000496_PLN_INFO_4998.1

Rev	Date	Description
-	30.07.2024	First Issue


Drawn: IN
Approved: ED
Sheet No: 1 of 11
Sheet Size: A3



The information contained in this document is confidential and protected by copyright. The use, copying or disclosure to a third party, either wholly or in part, except with the written permission of, and in the manner prescribed by Dalcour Maclaren constitutes an infringement of copyright. Dalcour Maclaren does not warrant that this document is definitive nor free of error and does not accept liability for any loss caused or arising from reliance upon information provided herein. Although our best efforts have been made to ensure the accuracy of these plans, all measurements must be confirmed on site. BASED UPON THE ORDINANCE SURVEY MAP WITH THE SANCTION OF THE CONTROLLER OF HM STATIONERY OFFICE. CROWN COPYRIGHT RESERVED. © OS LICENCE No. 100042124

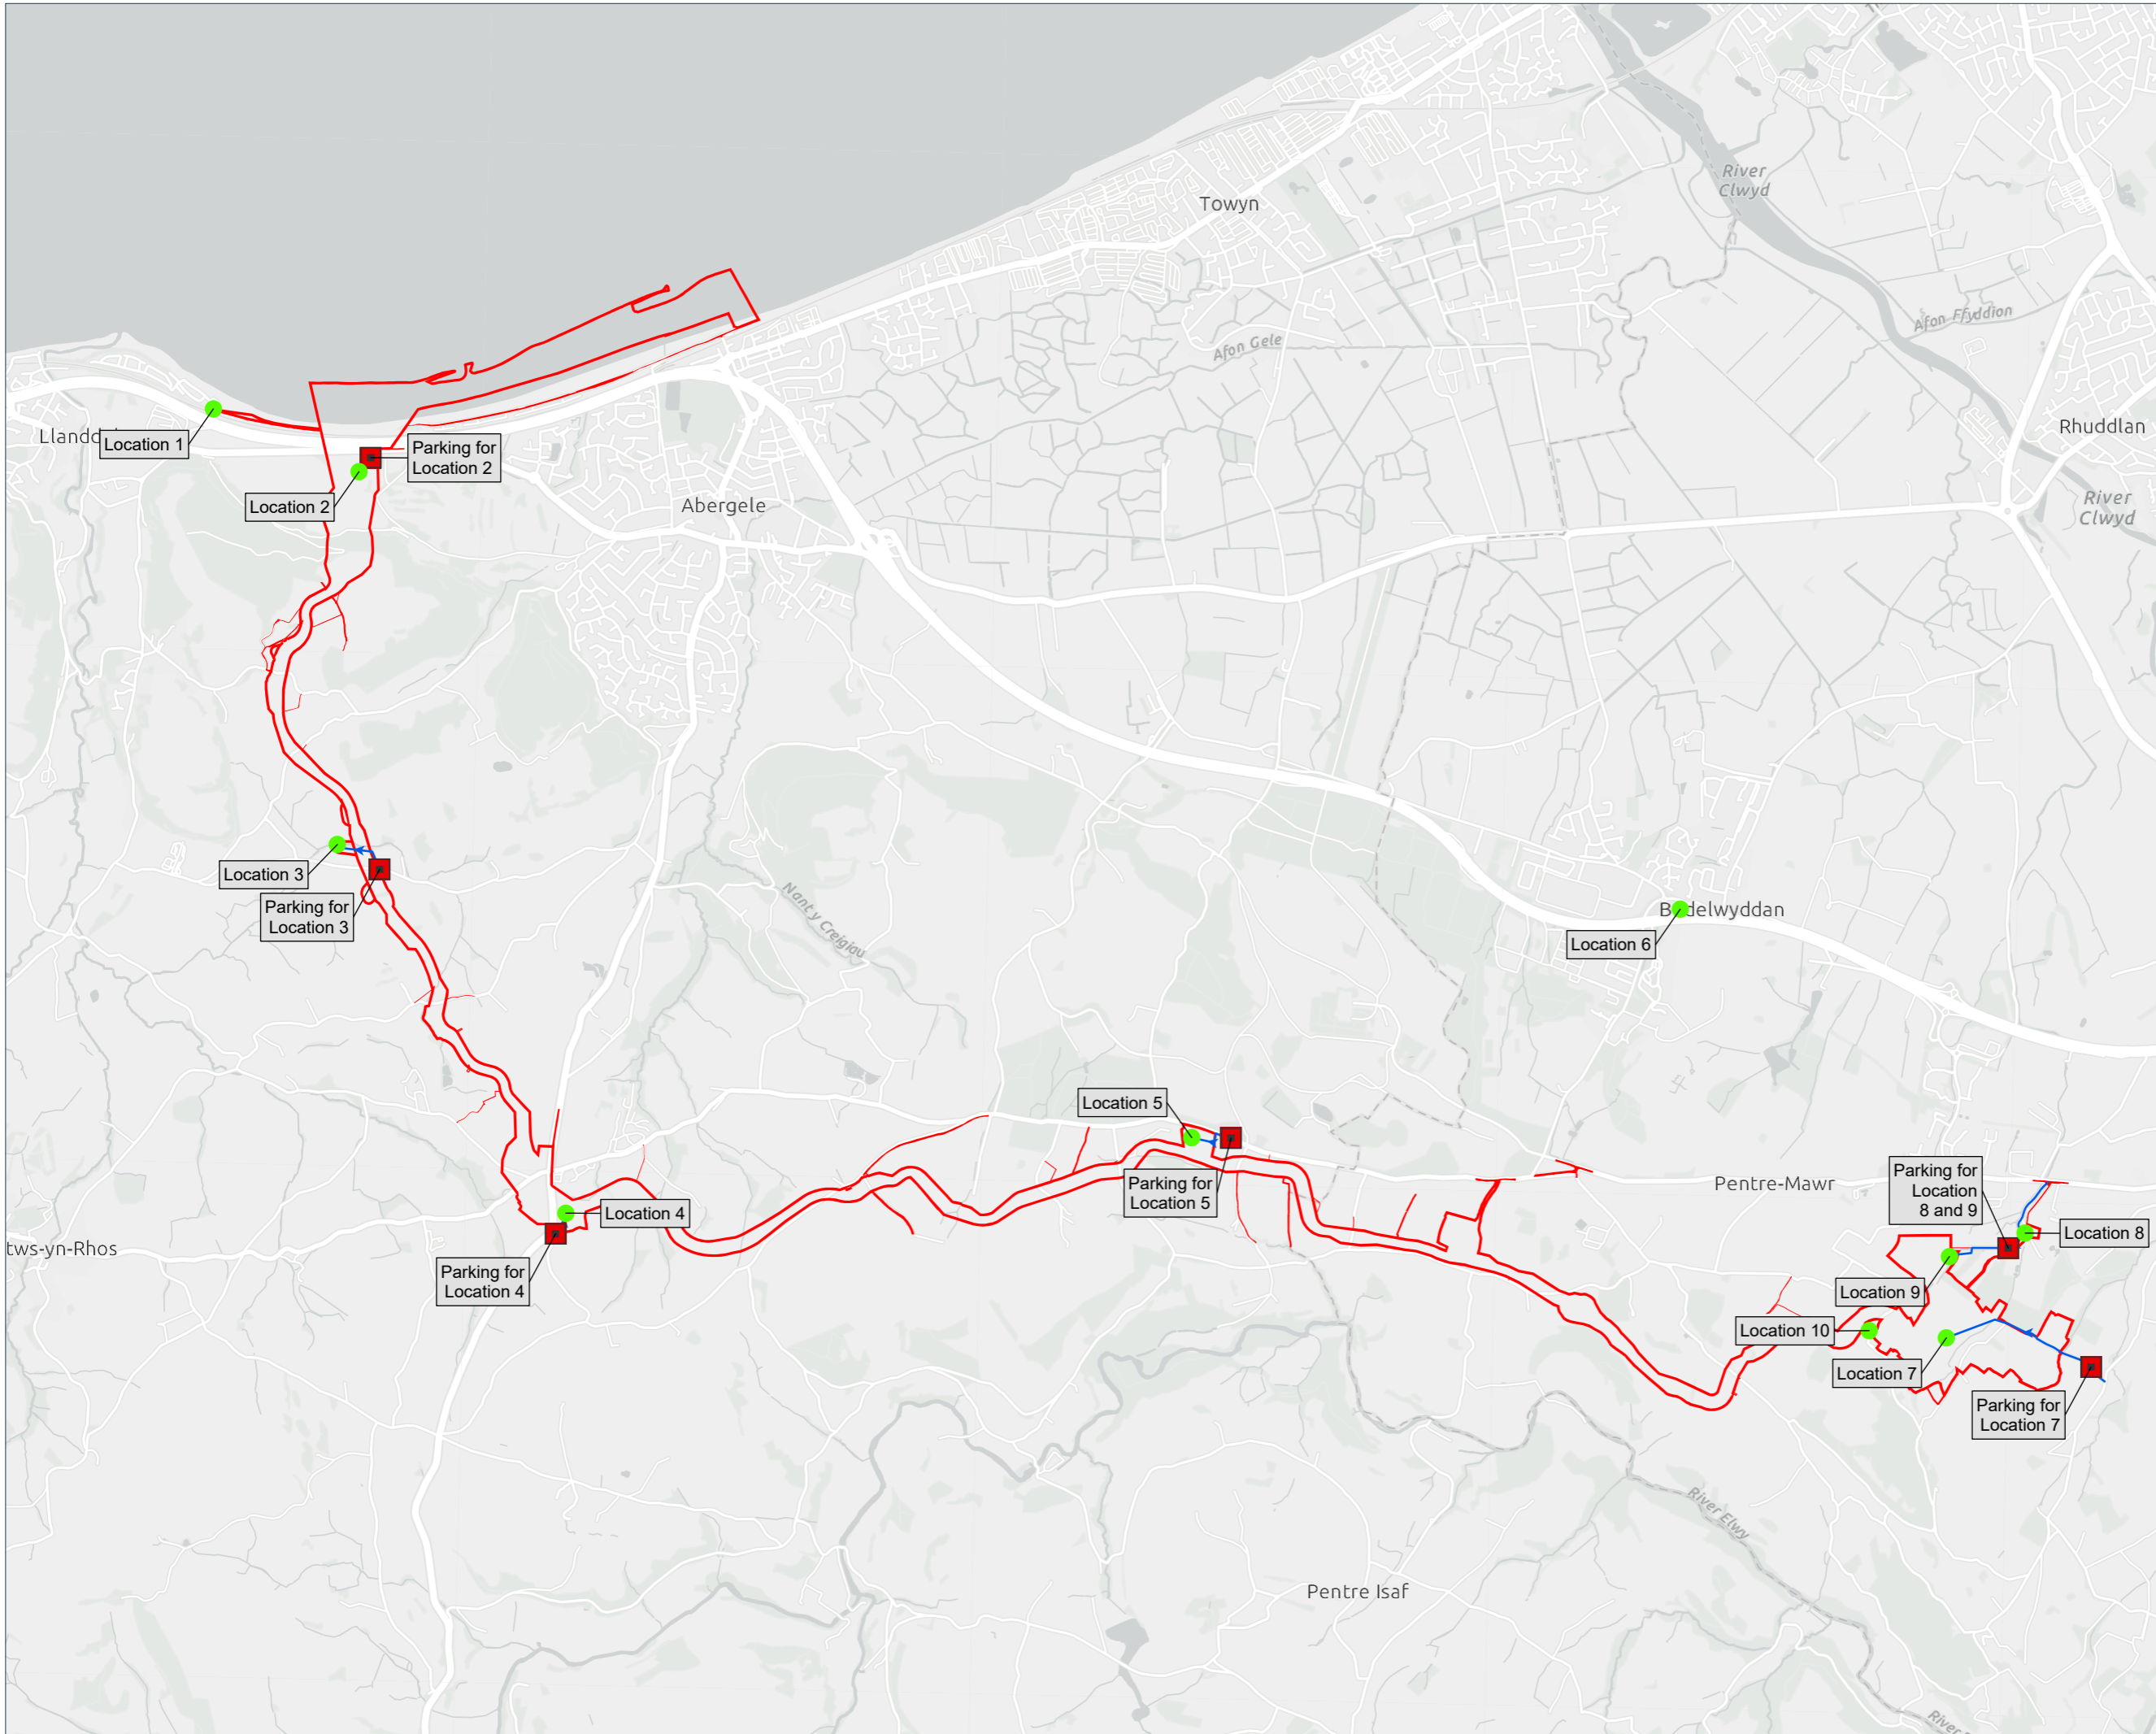

Scale: 1: 35000

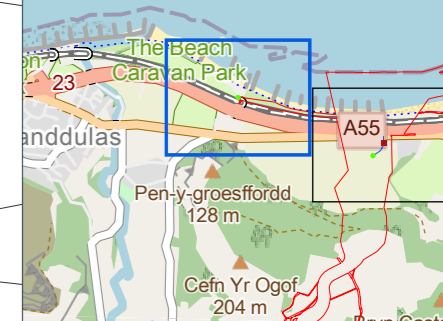

- Key:**
- Stopping Point
 - Onshore Order Limits

Notes:
 Coordinate System: British National Grid
 Projection: Transverse Mercator
 Datum: OSGB 1936

Interest:
 N/A

Location:
 Tides Café Bistro, Beach House Road,
 Abergele, LL22 8EY

Coords: 291676, 378308

Scheme Name:
 Mona Offshore Wind Farm

Drawing Name:
 Information Plan



Drawing No: 22000496_PLN_INFO_4998.2

Rev	Date	Description
-	30.07.2024	First Issue

Drawn: IN
Approved: ED
Sheet No: 2 of 11
Sheet Size: A3




The information contained in this document is confidential and protected by copyright. The use, copying or disclosure to a third party, either wholly or in part, except with the written permission of, and in the manner prescribed by Dalcour Maclaren constitutes an infringement of copyright. Dalcour Maclaren does not warrant that this document is definitive nor free of error and does not accept liability for any loss caused or arising from reliance upon information provided herein. Although our best efforts have been made to ensure the accuracy of these plans, all measurements must be confirmed on site. BASED UPON THE ORDINANCE SURVEY MAP WITH THE SANCTION OF THE CONTROLLER OF HM STATIONERY OFFICE. CROWN COPYRIGHT RESERVED. © OS LICENCE No. 100042124

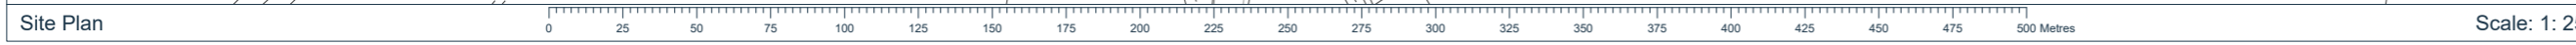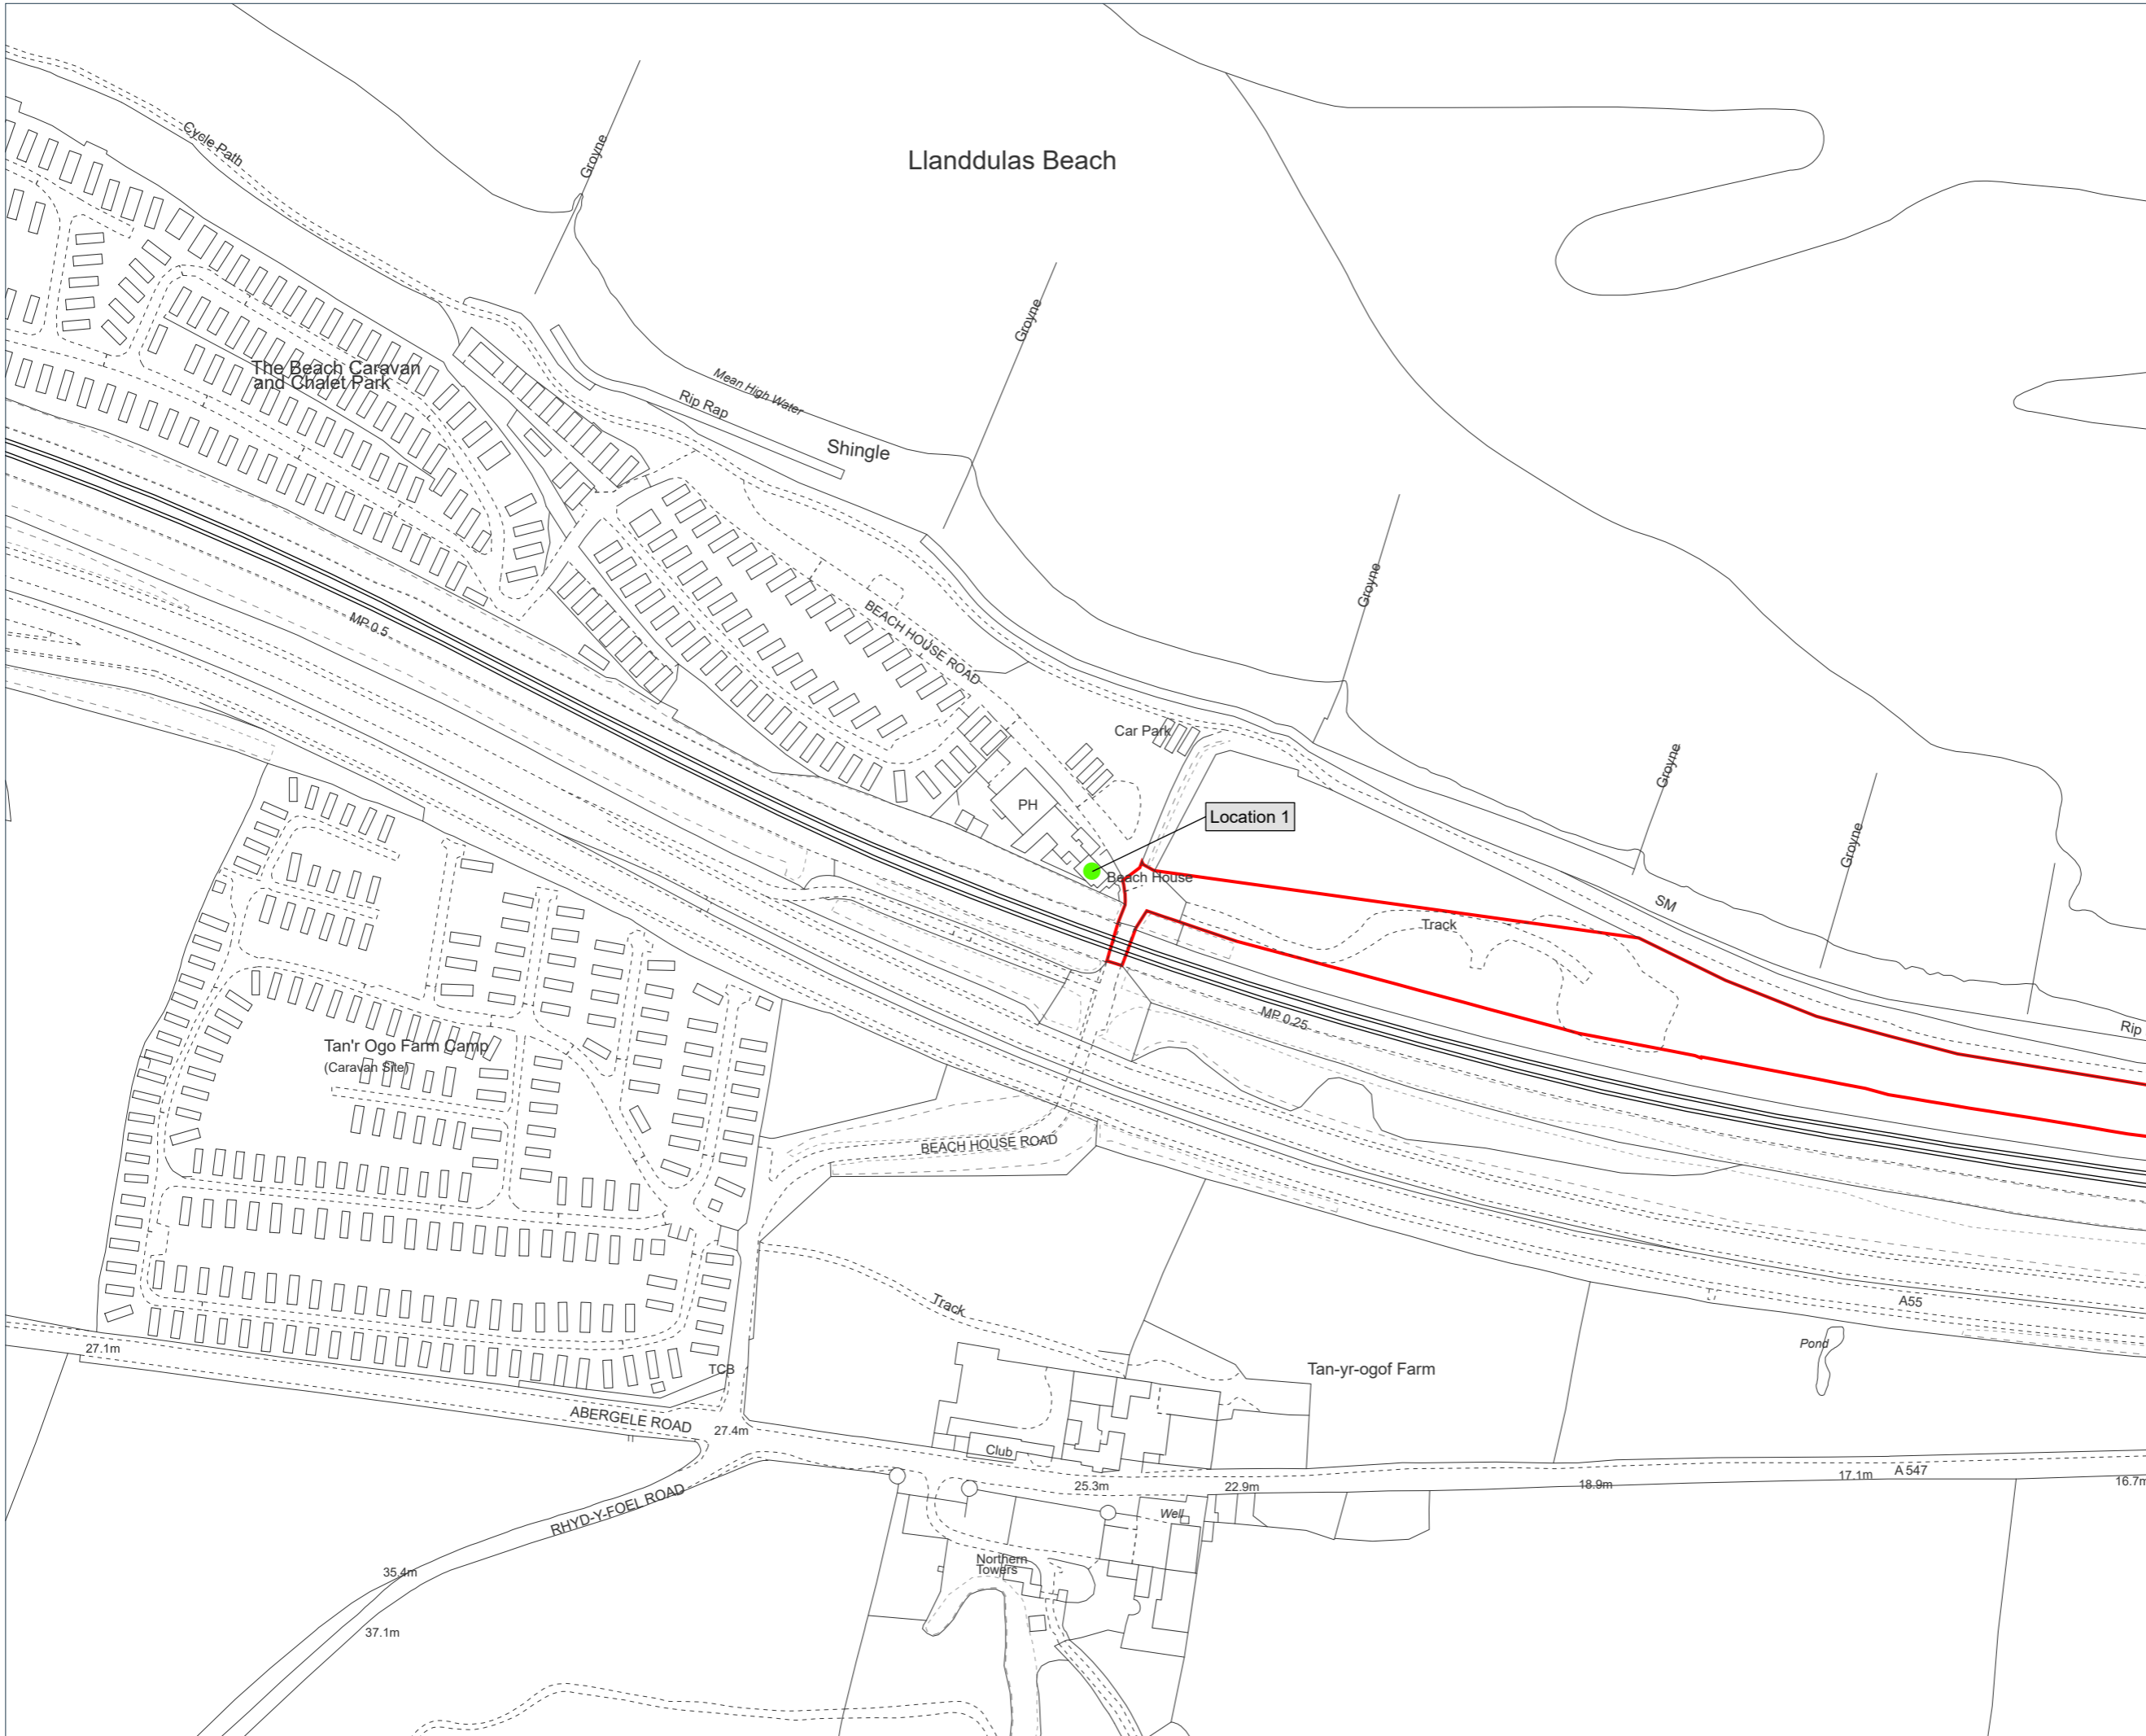

Drawing Location: C:\Users\isobel.inash\Dalcour Maclaren\Mona Offshore Wind Farm 22000496 - Geomatics\01 DM Plans\2024\0730_22000496_PLN_INFO_4998.1.aprx

Location Plan

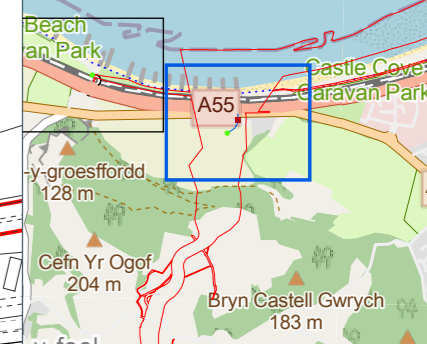

Key:

- Stopping Point
- Parking
- ➔ Access Route
- Onshore Order Limits

Notes:

Coordinate System: British National Grid
Projection: Transverse Mercator
Datum: OSGB 1936

Interest:

N/A

Location:

A547, Terfyn, Llanddulas and Rhyd-y-Foel, Abergele, Conwy, LL22 8EU

Coords:

292572, 378017

Scheme Name:

Mona Offshore Wind Farm

Drawing Name:

Information Plan


Drawing No: 22000496_PLN_INFO_4998.3

Rev	Date	Description
-	30.07.2024	First Issue


Drawn: IN
Approved: ED
Sheet No: 3 of 11
Sheet Size: A3



The information contained in this document is confidential and protected by copyright. The use, copying or disclosure to a third party, either wholly or in part, except with the written permission of, and in the manner prescribed by Dalcour Maclaren constitutes an infringement of copyright. Dalcour Maclaren does not warrant that this document is definitive nor free of error and does not accept liability for any loss caused or arising from reliance upon information provided herein. Although our best efforts have been made to ensure the accuracy of these plans, all measurements must be confirmed on site. BASED UPON THE ORDNANCE SURVEY MAP WITH THE SANCTION OF THE CONTROLLER OF HM STATIONERY OFFICE. CROWN COPYRIGHT RESERVED. © OS LICENCE No. 100042124

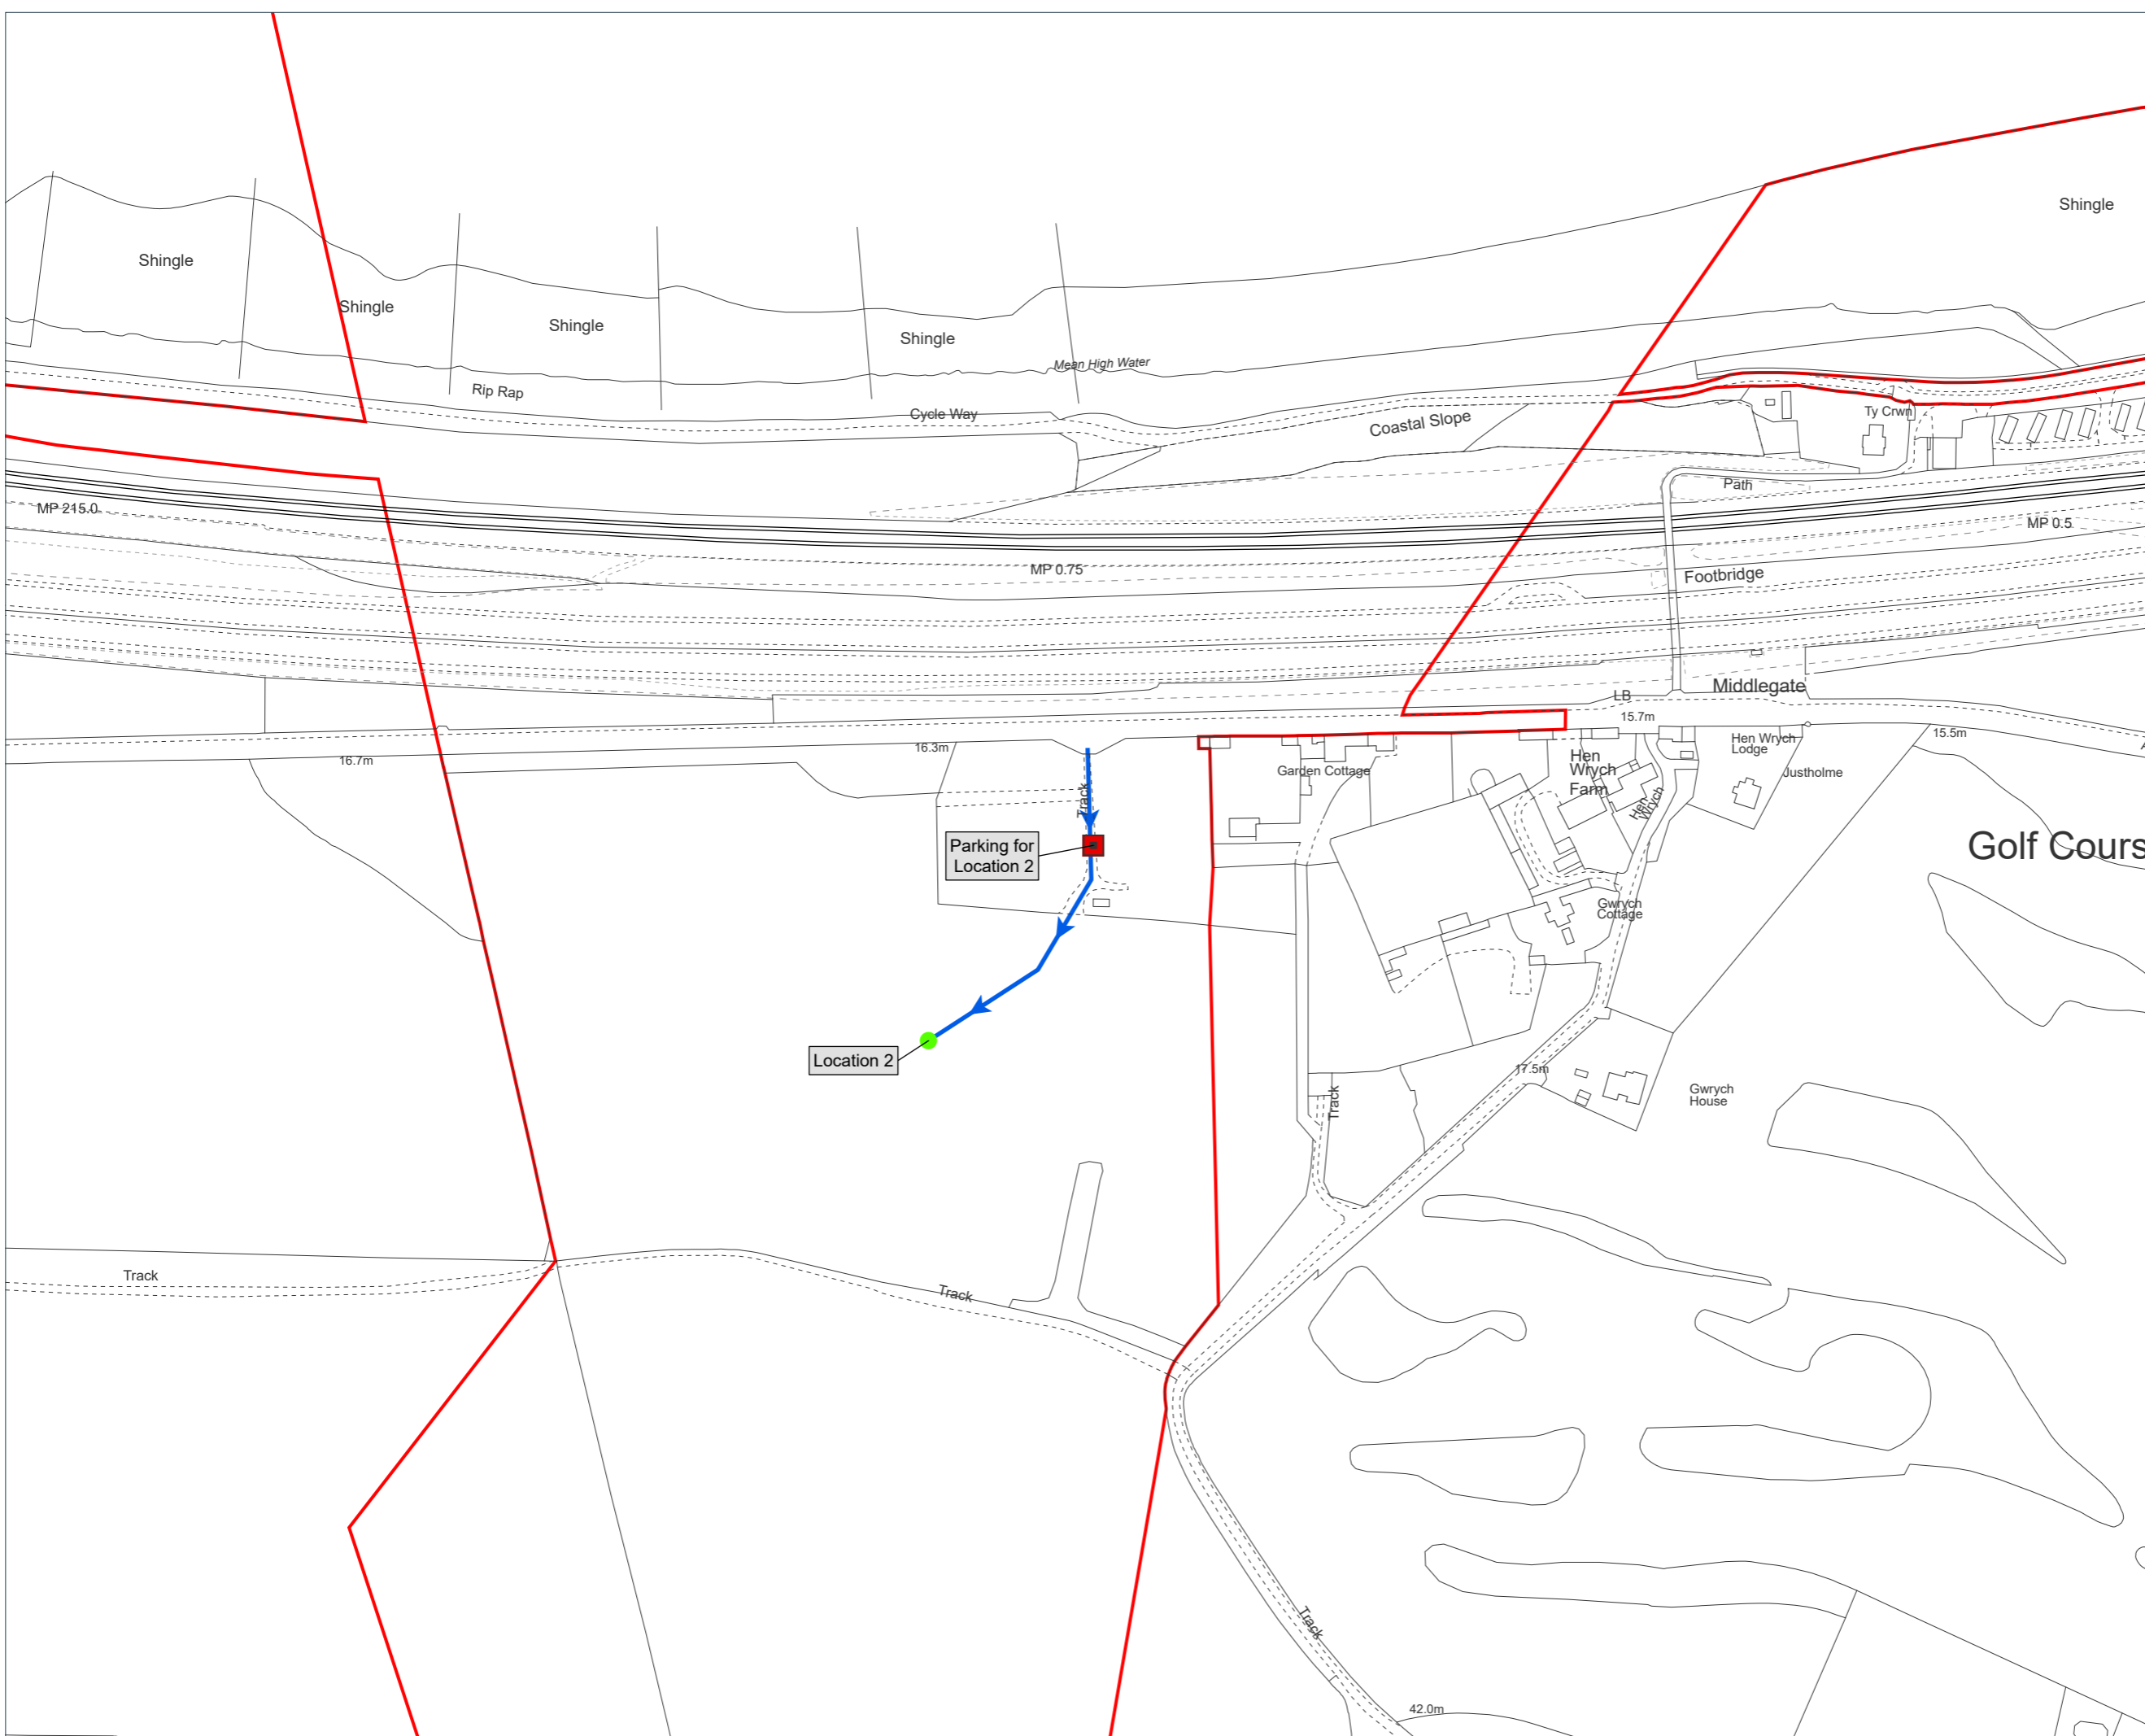

Drawing Location: C:\Users\isobel.lnash\Dalcour Maclaren\Mona Offshore Wind Farm 22000496 - Geomatics\01 DM Plans\2024\0730_22000496_PLN_INFO_4998.1.aprx

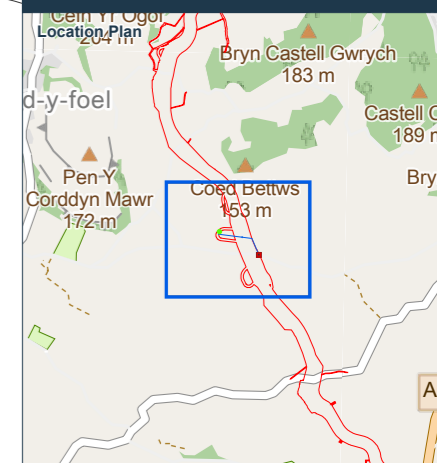

- Key:**
- Stopping Point
 - Parking
 - ➔ Access Route
 - Onshore Order Limits

Notes:
 Coordinate System: British National Grid
 Projection: Transverse Mercator
 Datum: OSGB 1936

Interest:
 N/A

Location:
 Pant Idda, Betws yn Rhos, Abergele,
 Conwy, LL22 8EF

Coords: 292496, 375780

Scheme Name:
 Mona Offshore Wind Farm

Drawing Name:
 Information Plan


Drawing No: 22000496_PLN_INFO_4998.4

Rev	Date	Description
-	30.07.2024	First Issue


Drawn: IN
Approved: ED
Sheet No: 4 of 11
Sheet Size: A3



The information contained in this document is confidential and protected by copyright. The use, copying or disclosure to a third party, either wholly or in part, except with the written permission of, and in the manner prescribed by Dalcour Maclaren constitutes an infringement of copyright. Dalcour Maclaren does not warrant that this document is definitive nor free of error and does not accept liability for any loss caused or arising from reliance upon information provided herein. Although our best efforts have been made to ensure the accuracy of these plans, all measurements must be confirmed on site. BASED UPON THE ORDNANCE SURVEY MAP WITH THE SANCTION OF THE CONTROLLER OF HM STATIONERY OFFICE. CROWN COPYRIGHT RESERVED. © OS LICENCE No. 100042124

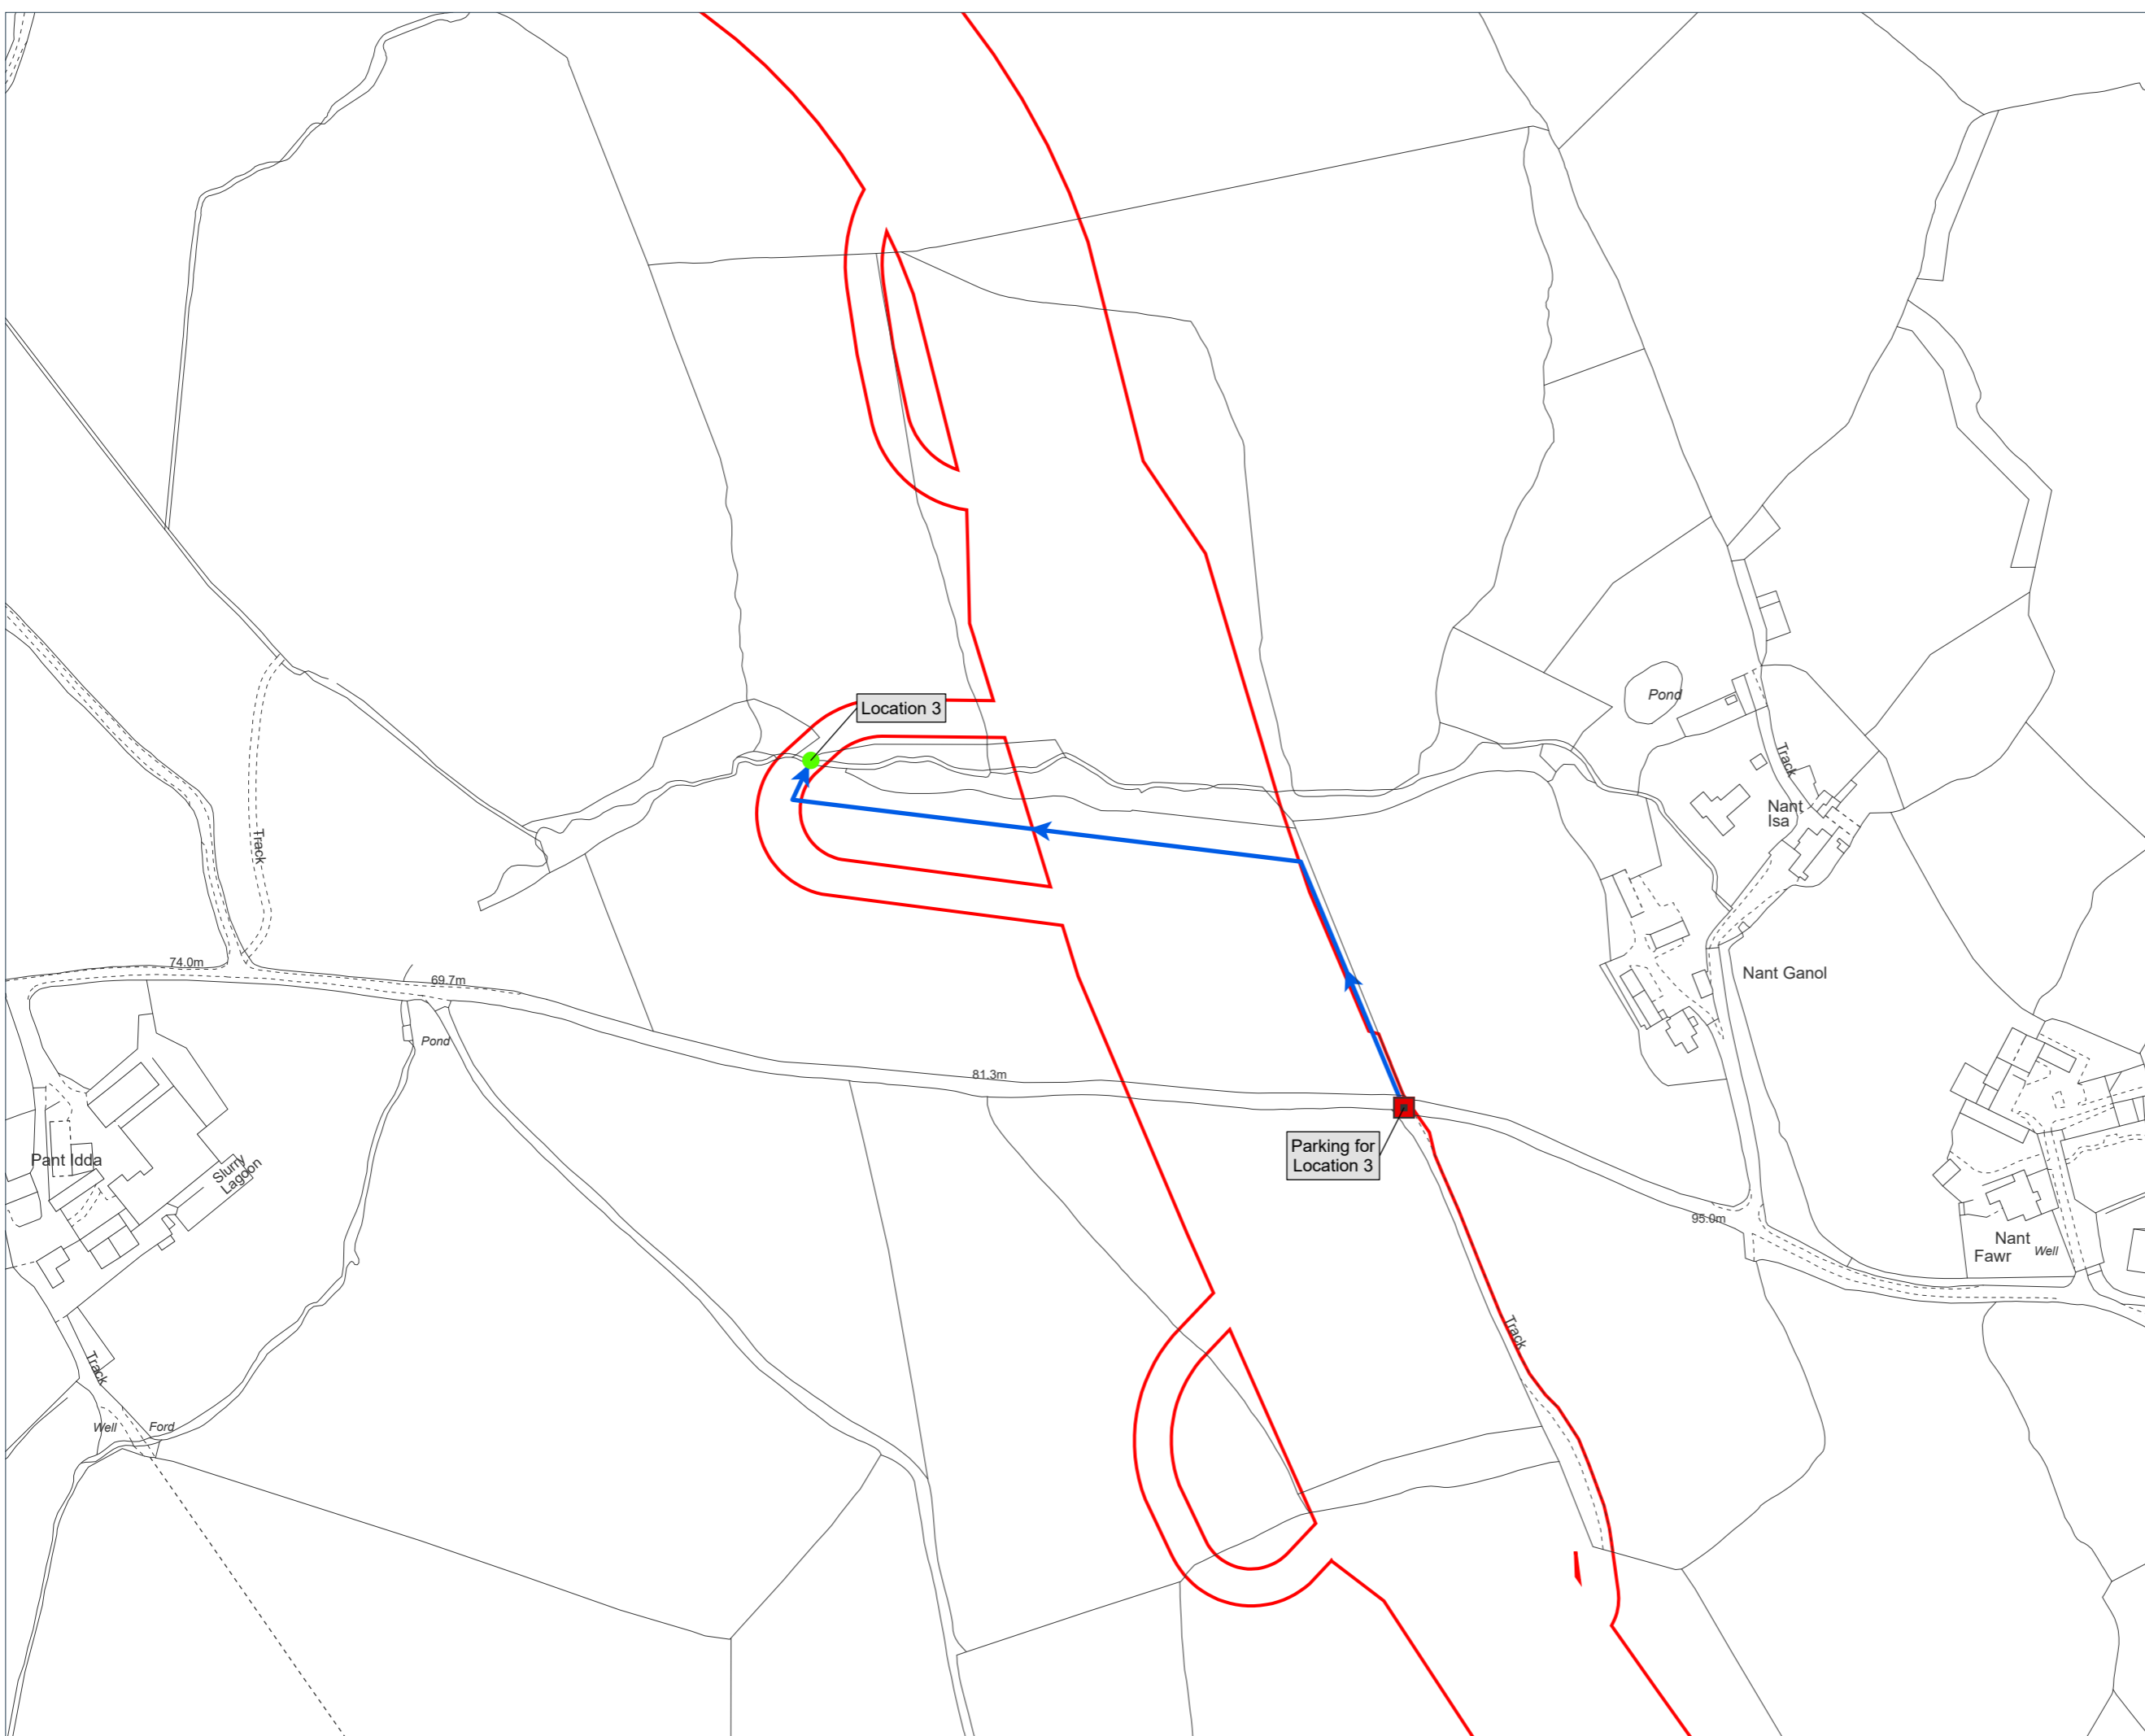

Drawing Location: C:\Users\isobel.inesh\Dalcour Maclaren\Mona Offshore Wind Farm 22000496 - Geomatics\01 DM Plans\2024\0730_22000496_PLN_INFO_4998.1.aprx

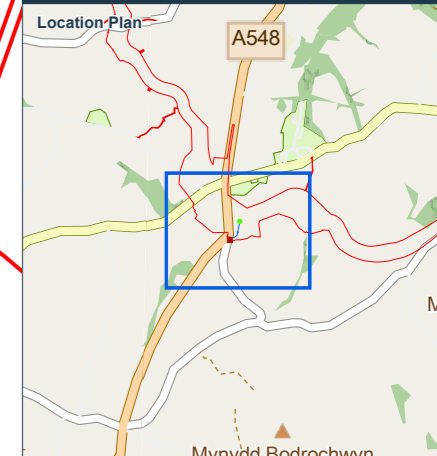

- Key:**
- Stopping Point
 - Parking
 - ➔ Access Route
 - Onshore Order Limits

Notes:
 Coordinate System: British National Grid
 Projection: Transverse Mercator
 Datum: OSGB 1936

Interest:
 N/A

Location:
 Ffordd Rufeinig, Llanfair Talhaiarn, Conwy, LL22 8PN

Coords: 293672, 373672

Scheme Name:
 Mona Offshore Wind Farm

Drawing Name:
 Information Plan


Drawing No: 22000496_PLN_INFO_4998.5

Rev	Date	Description
-	30.07.2024	First Issue


Drawn: IN
Approved: ED
Sheet No: 5 of 11
Sheet Size: A3



The information contained in this document is confidential and protected by copyright. The use, copying or disclosure to a third party, either wholly or in part, except with the written permission of, and in the manner prescribed by Dalcour Maclaren constitutes an infringement of copyright. Dalcour Maclaren does not warrant that this document is definitive nor free of error and does not accept liability for any loss caused or arising from reliance upon information provided herein. Although our best efforts have been made to ensure the accuracy of these plans, all measurements must be confirmed on site. BASED UPON THE ORDINANCE SURVEY MAP WITH THE SANCTION OF THE CONTROLLER OF HM STATIONERY OFFICE. CROWN COPYRIGHT RESERVED. © OS LICENCE No. 100042124

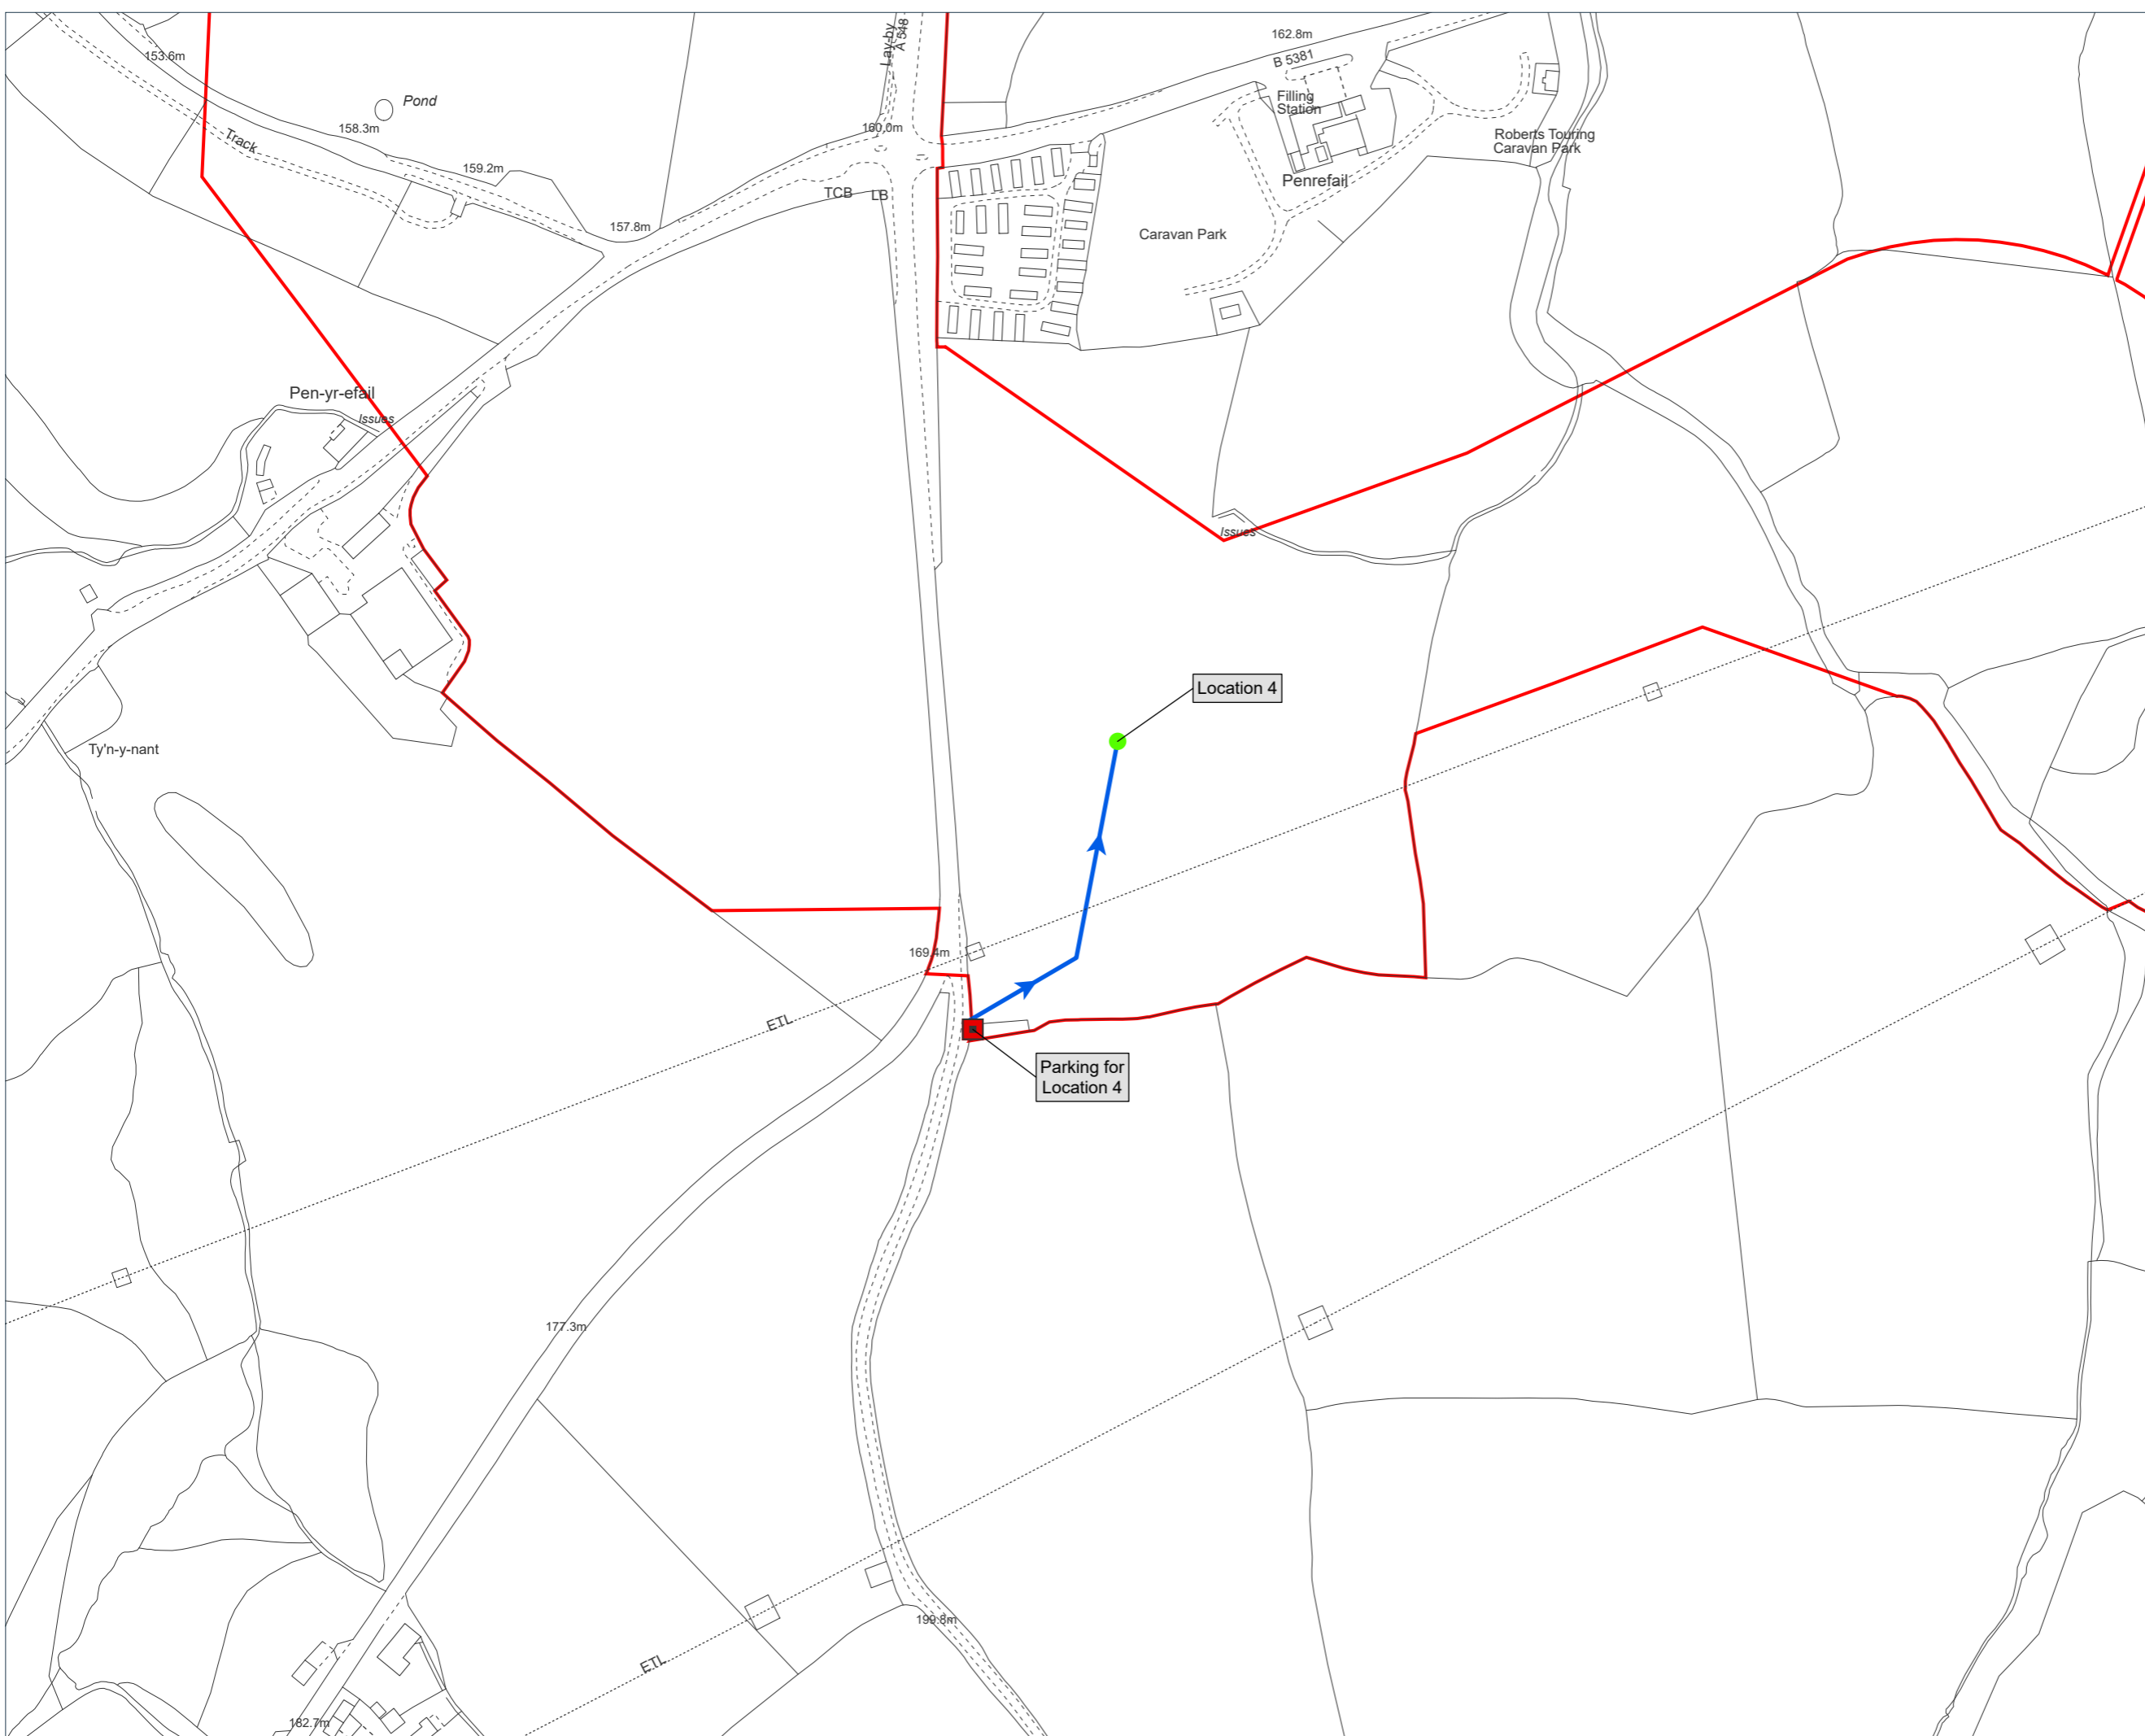

Scale: 1: 2500

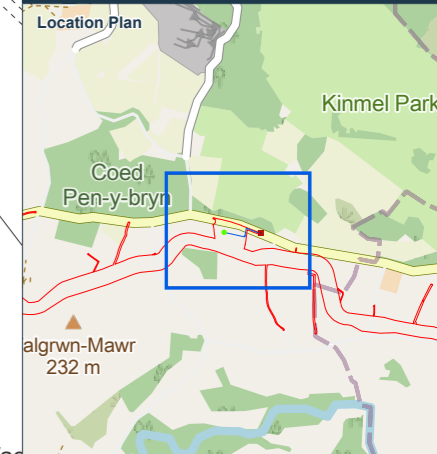

- Key:**
- Stopping Point
 - Parking
 - ➔ Access Route
 - Onshore Order Limits

Notes:
 Coordinate System: British National Grid
 Projection: Transverse Mercator
 Datum: OSGB 1936

Interest:
 N/A

Location:
 Ffordd Rufeinig, Abergele, Conwy,
 LL22 9RR

Coords: 297331, 374169

Scheme Name:
 Mona Offshore Wind Farm

Drawing Name:
 Information Plan


Drawing No: 22000496_PLN_INFO_4998.6

Rev	Date	Description
-	30.07.2024	First Issue

Drawn: IN
Approved: ED
Sheet No: 6 of 11
Sheet Size: A3




The information contained in this document is confidential and protected by copyright. The use, copying or disclosure to a third party, either wholly or in part, except with the written permission of, and in the manner prescribed by Dalcour Maclaren constitutes an infringement of copyright. Dalcour Maclaren does not warrant that this document is definitive nor free of error and does not accept liability for any loss caused or arising from reliance upon information provided herein. Although our best efforts have been made to ensure the accuracy of these plans, all measurements must be confirmed on site. BASED UPON THE ORDNANCE SURVEY MAP WITH THE SANCTION OF THE CONTROLLER OF HM STATIONERY OFFICE. CROWN COPYRIGHT RESERVED. © OS LICENCE No. 100042124

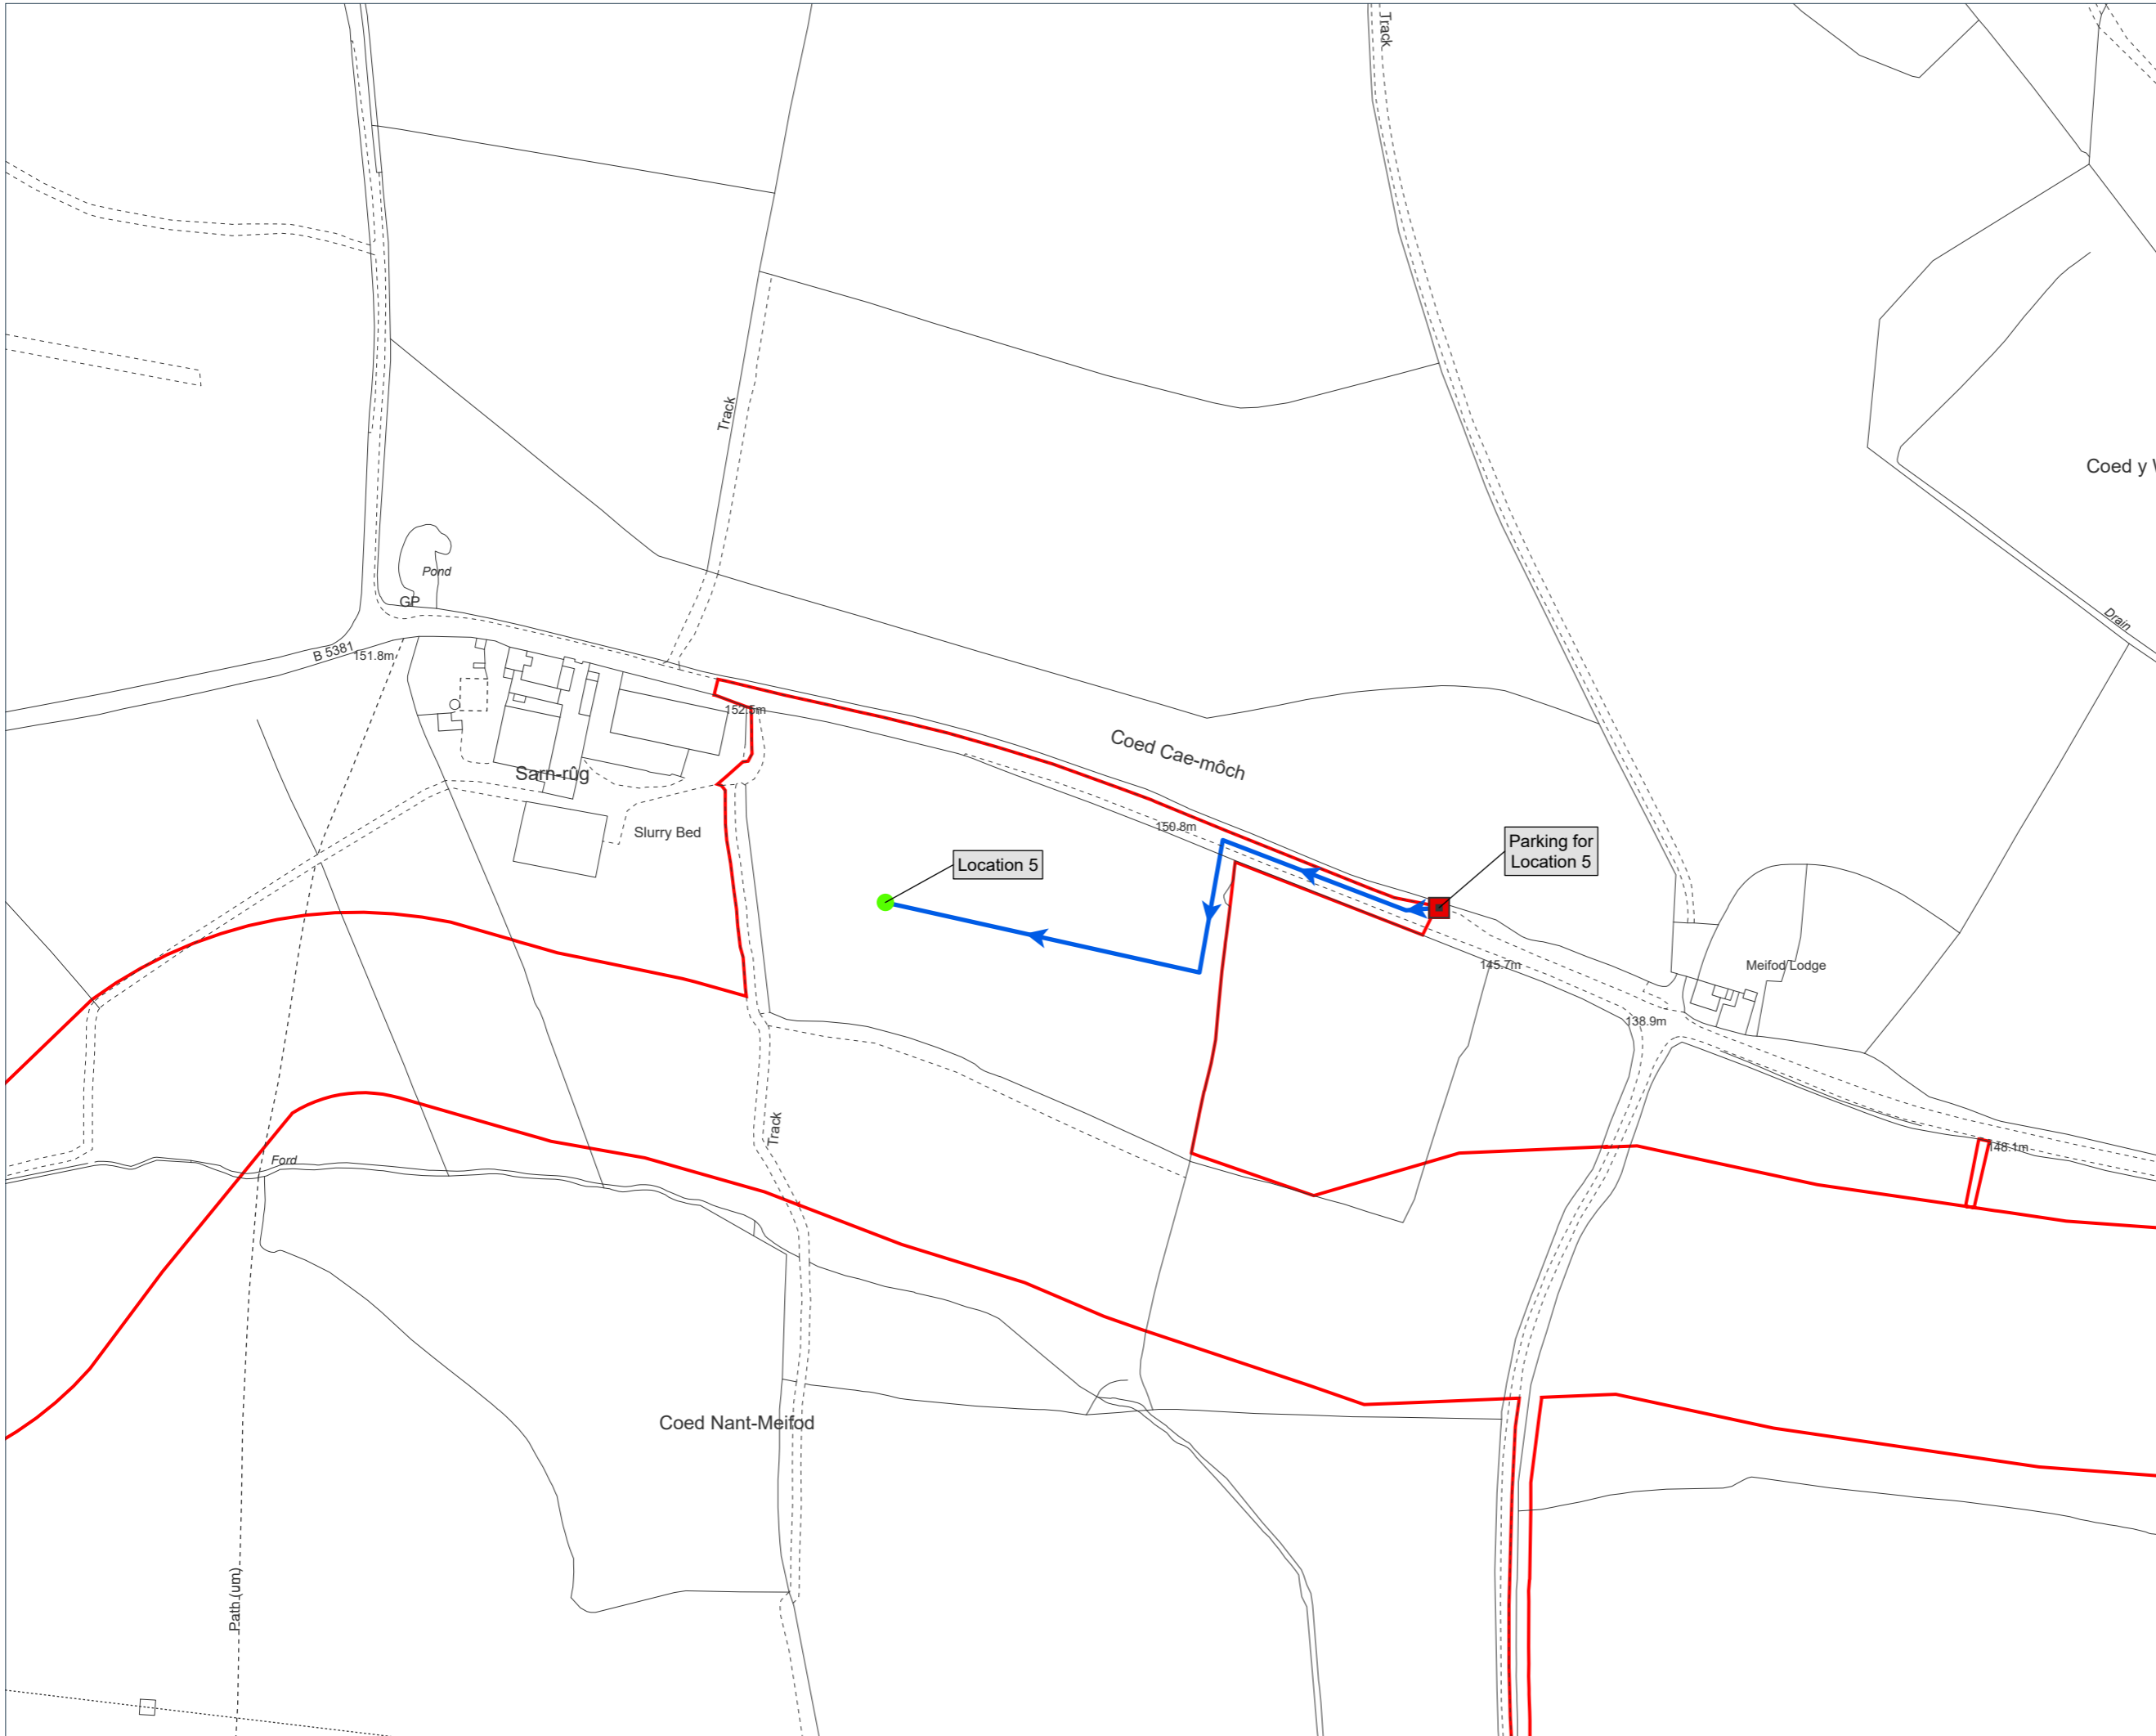

Scale: 1: 2500

Drawing Location: C:\Users\isobel.lnash\Dalcour Maclaren\Mona Offshore Wind Farm 22000496 - Geomatics\01 DM Plans\2024\0730_22000496_PLN_INFO_4998.1.aprx

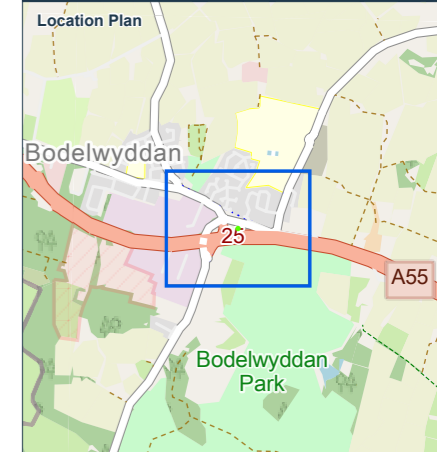

- Key:**
- Stopping Point
 - Onshore Order Limits

Notes:
 Coordinate System: British National Grid
 Projection: Transverse Mercator
 Datum: OSGB 1936

Interest:
 N/A

Location:
 Costa Coffee, Rhuddlan Rd, Bodelwyddan, Rhyl, LL18 5WG

Coords: 300027, 375460

Scheme Name:
 Mona Offshore Wind Farm

Drawing Name:
 Information Plan


Drawing No: 22000496_PLN_INFO_4998.7

Rev	Date	Description
-	30.07.2024	First Issue

Drawn: IN
Approved: ED
Sheet No: 7 of 11
Sheet Size: A3




The information contained in this document is confidential and protected by copyright. The use, copying or disclosure to a third party, either wholly or in part, except with the written permission of, and in the manner prescribed by Dalcour Maclaren constitutes an infringement of copyright. Dalcour Maclaren does not warrant that this document is definitive nor free of error and does not accept liability for any loss caused or arising from reliance upon information provided herein. Although our best efforts have been made to ensure the accuracy of these plans, all measurements must be confirmed on site. BASED UPON THE ORDINANCE SURVEY MAP WITH THE SANCTION OF THE CONTROLLER OF HM STATIONERY OFFICE. CROWN COPYRIGHT RESERVED. © OS LICENCE No. 100042124

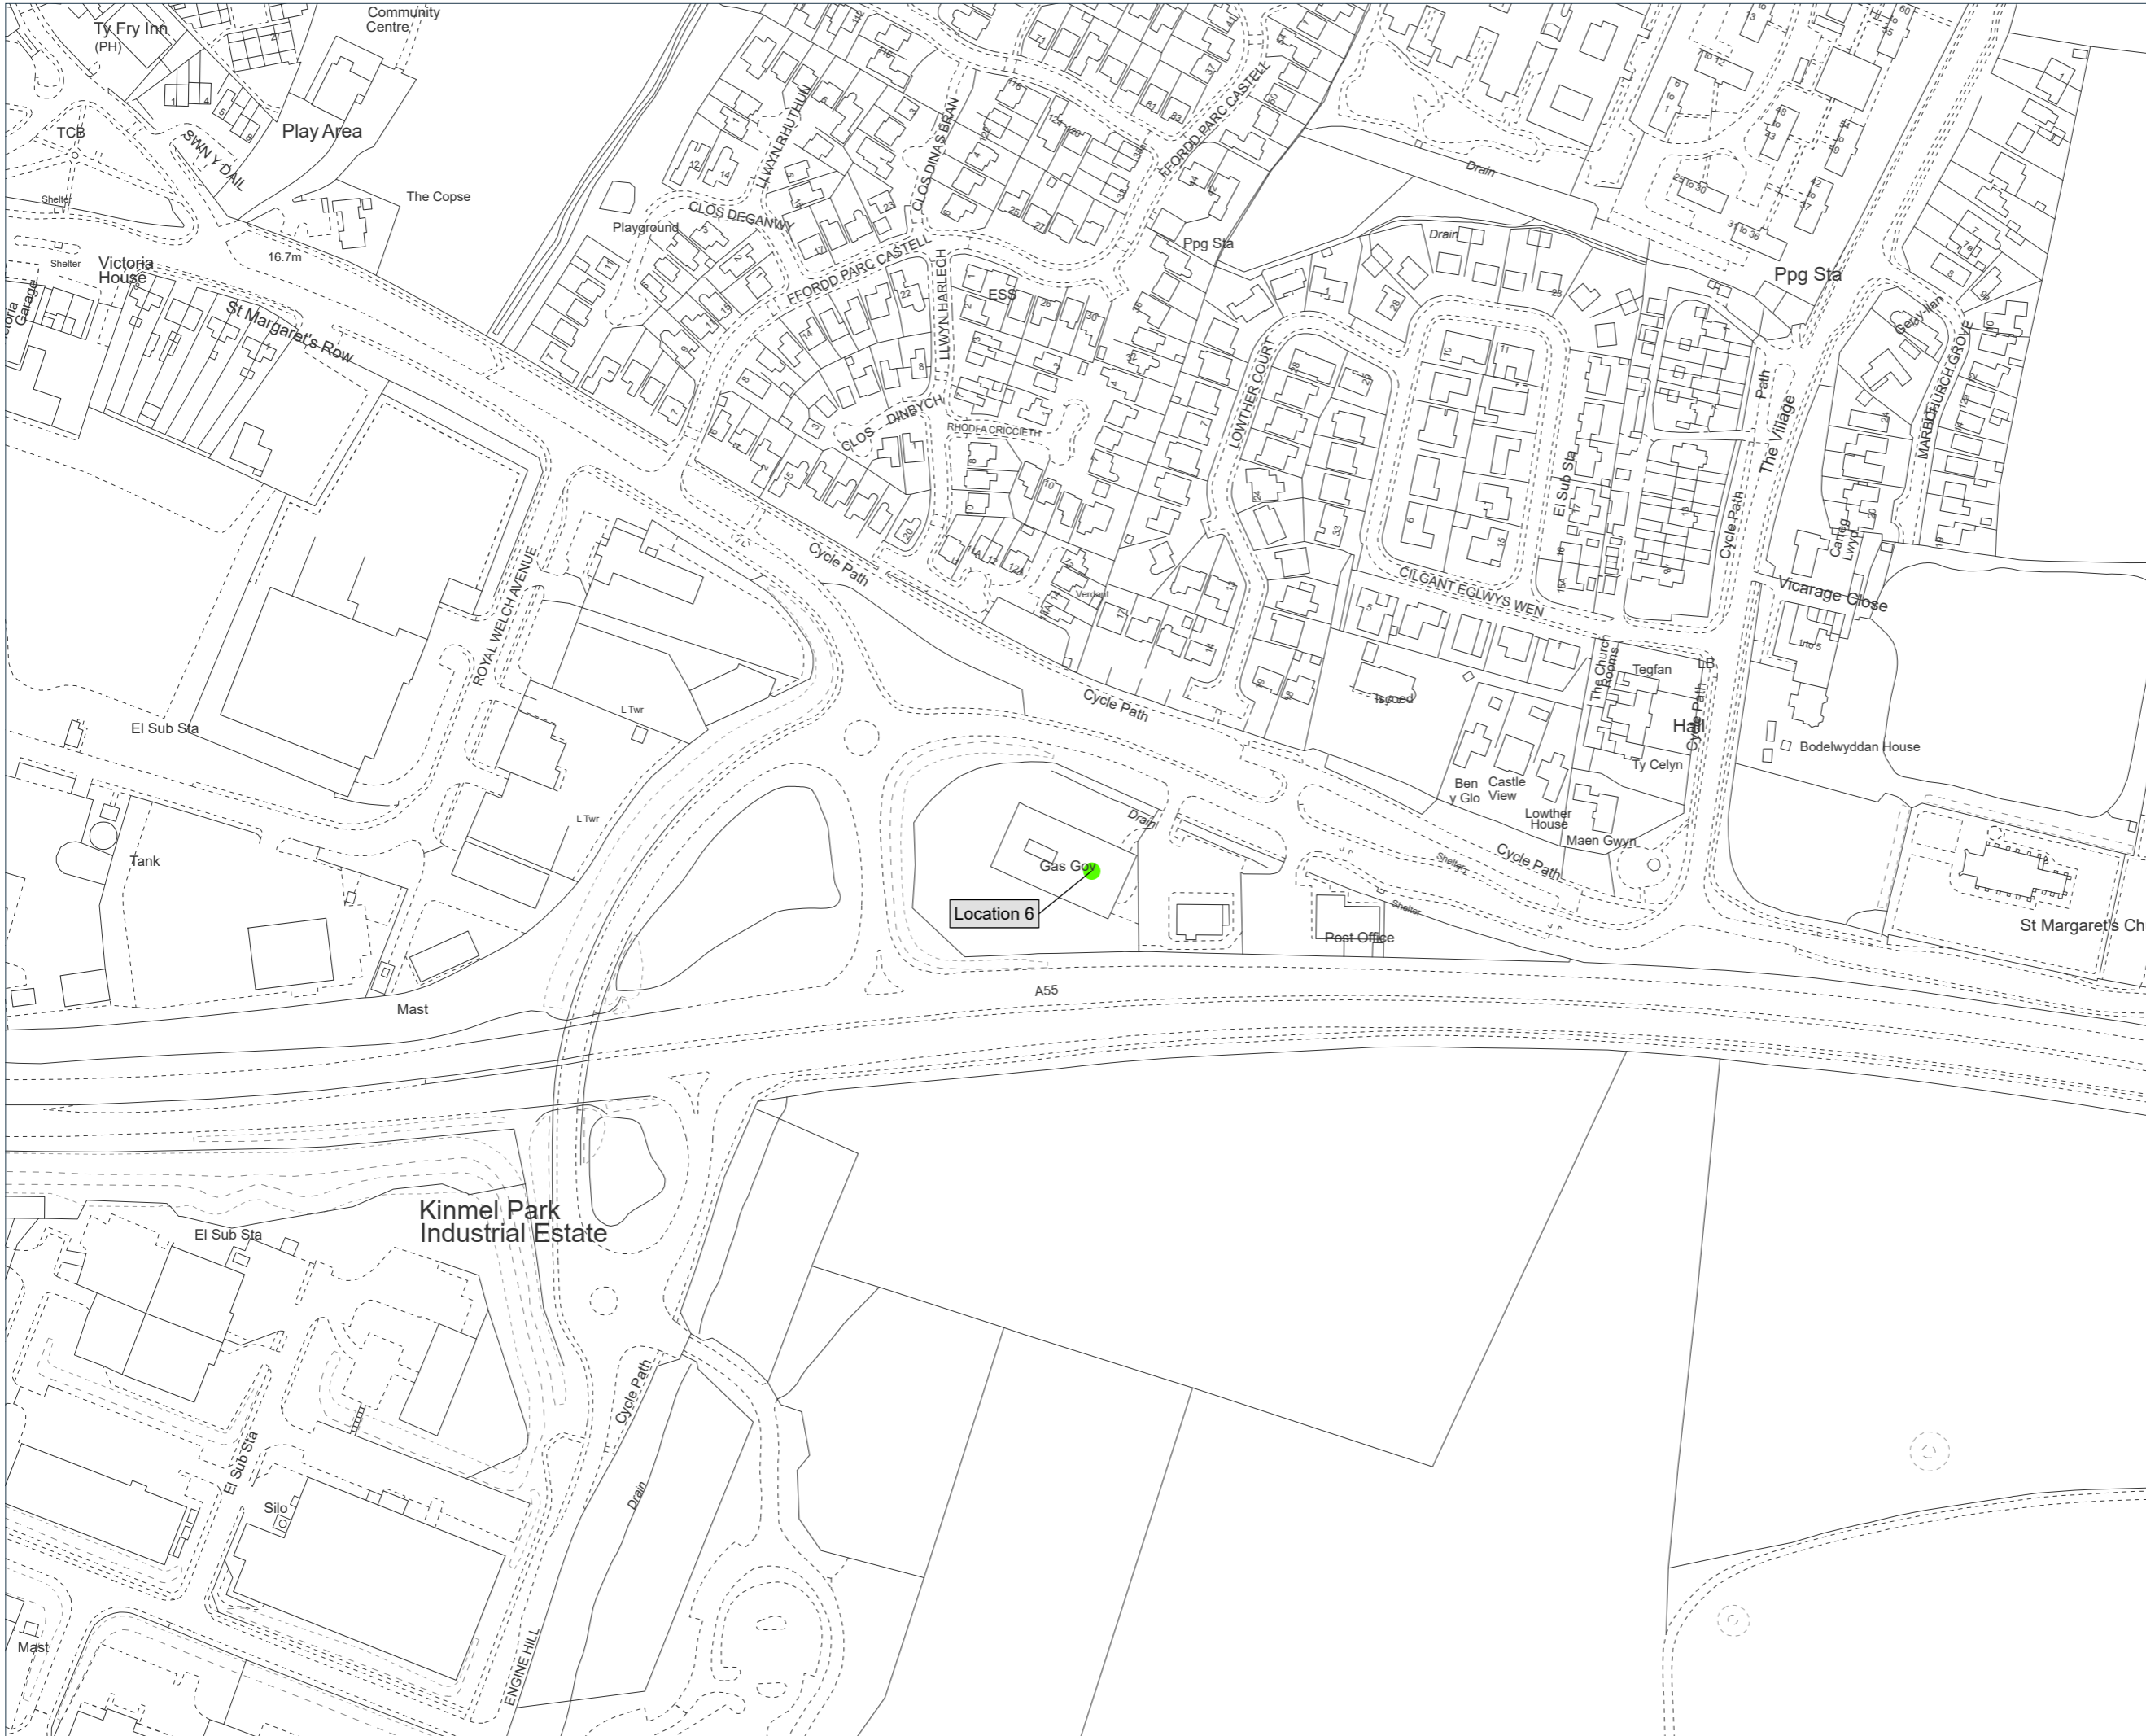

Scale: 1: 2500

Site Plan

Drawing Location: C:\Users\isobel.nash\Documents\Mona Offshore Wind Farm 22000496 - Geomatics\01 DM Plans\22000496_PLN_INFO_4998.7.aprx

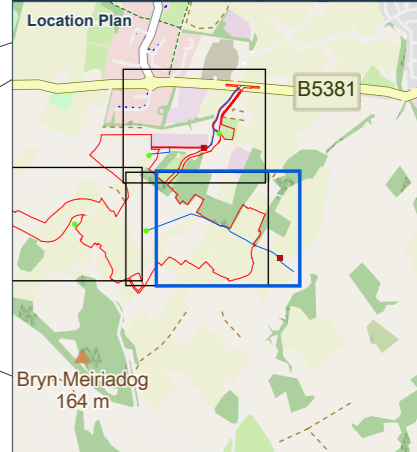

- Key:**
- Parking
 - ➔ Access Route
 - Onshore Order Limits

Notes:
 Coordinate System: British National Grid
 Projection: Transverse Mercator
 Datum: OSGB 1936

Interest:
 N/A

Location:
 Tan-y-bryn, Cefnmeiriadog, St Asaph,
 Denbighshire, LL17 0HG

Coords: 302044, 373033

Scheme Name:
 Mona Offshore Wind Farm

Drawing Name:
 Information Plan



Drawing No: 22000496_PLN_INFO_4998.8


Rev	Date	Description
-	30.07.2024	First Issue

Drawn: IN
Approved: ED
Sheet No: 8 of 11
Sheet Size: A3



The information contained in this document is confidential and protected by copyright. The use, copying or disclosure to a third party, either wholly or in part, except with the written permission of, and in the manner prescribed by Dalcour Maclaren constitutes an infringement of copyright. Dalcour Maclaren does not warrant that this document is definitive nor free of error and does not accept liability for any loss caused or arising from reliance upon information provided herein. Although our best efforts have been made to ensure the accuracy of these plans, all measurements must be confirmed on site. BASED UPON THE ORDINANCE SURVEY MAP WITH THE SANCTION OF THE CONTROLLER OF HM STATIONERY OFFICE. CROWN COPYRIGHT RESERVED. © OS LICENCE No. 100042124

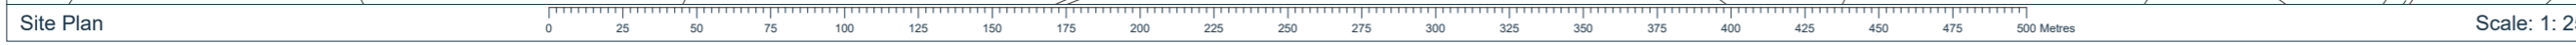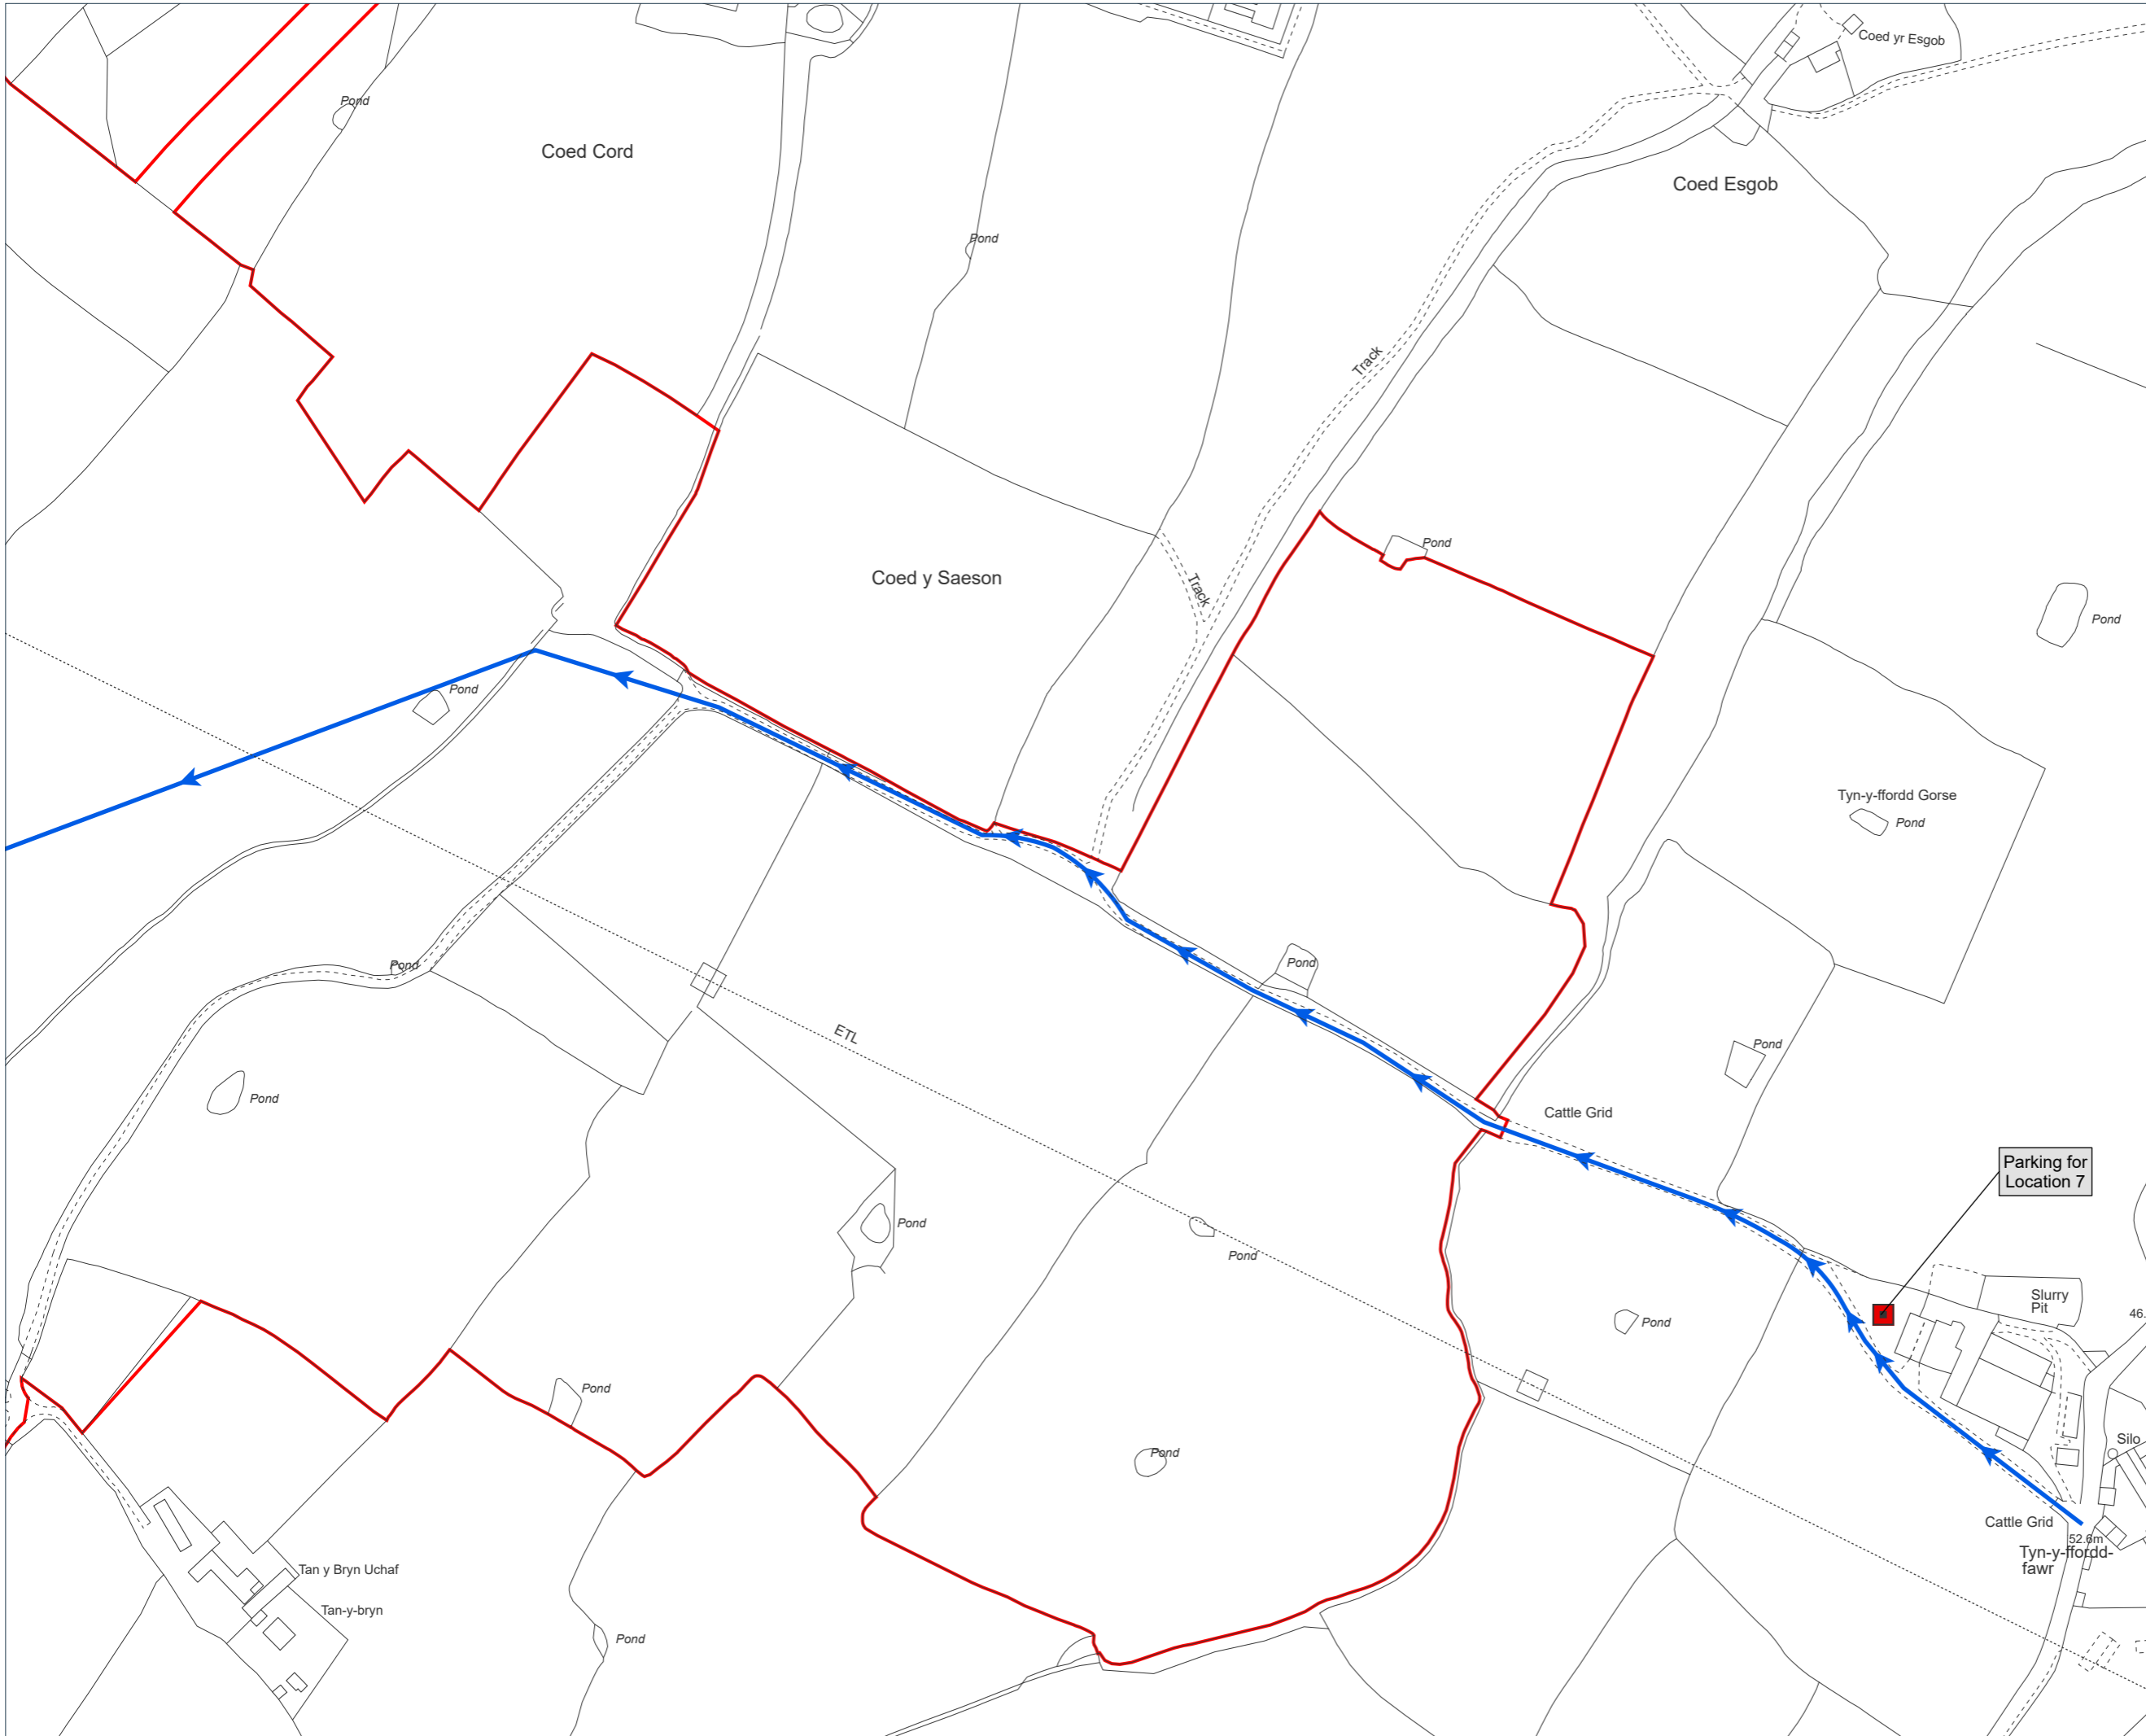

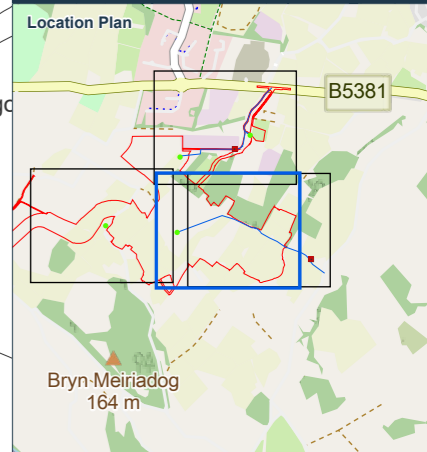

- Key:**
- Stopping Point
 - ➔ Access Route
 - Onshore Order Limits

Notes:
 Coordinate System: British National Grid
 Projection: Transverse Mercator
 Datum: OSGB 1936

Interest:
 N/A

Location:
 Tan-y-bryn, Cefnmeiriadog, St Asaph,
 Denbighshire, LL17 0HG

Coords: 301854, 373030

Scheme Name:
 Mona Offshore Wind Farm

Drawing Name:
 Information Plan

Drawing No: 22000496_PLN_INFO_4998.9

Rev	Date	Description
-	30.07.2024	First Issue


Drawn: IN
Approved: ED
Sheet No: 9 of 10
Sheet Size: A3



The information contained in this document is confidential and protected by copyright. The use, copying or disclosure to a third party, either wholly or in part, except with the written permission of, and in the manner prescribed by Dalcour Maclaren constitutes an infringement of copyright. Dalcour Maclaren does not warrant that this document is definitive nor free of error and does not accept liability for any loss caused or arising from reliance upon information provided herein. Although our best efforts have been made to ensure the accuracy of these plans, all measurements must be confirmed on site. BASED UPON THE ORDINANCE SURVEY MAP WITH THE SANCTION OF THE CONTROLLER OF HM STATIONERY OFFICE. CROWN COPYRIGHT RESERVED. © OS LICENCE No. 100042124



Scale: 1: 2500

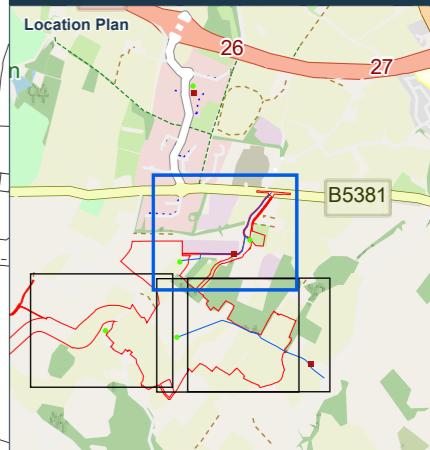

- Key:**
- Stopping Point
 - Parking
 - ➔ Access Route
 - Onshore Order Limits

Notes:
 Coordinate System: British National Grid
 Projection: Transverse Mercator
 Datum: OSGB 1936

Interest:
 N/A

Location:
 Glascoed Road, St. Asaph, St Asaph,
 Denbighshire, LL17 0LL

Coords: 301837, 373662

Scheme Name:
 Mona Offshore Wind Farm

Drawing Name:
 Information Plan



Drawing No: 22000496_PLN_INFO_4998.10

Rev	Date	Description
-	30.07.2024	First Issue


Drawn: IN
Approved: ED
Sheet No: 10 of 11
Sheet Size: A3



The information contained in this document is confidential and protected by copyright. The use, copying or disclosure to a third party, either wholly or in part, except with the written permission of, and in the manner prescribed by Dalcour Maclaren constitutes an infringement of copyright. Dalcour Maclaren does not warrant that this document is definitive nor free of error and does not accept liability for any loss caused or arising from reliance upon information provided herein. Although our best efforts have been made to ensure the accuracy of these plans, all measurements must be confirmed on site. BASED UPON THE ORDINANCE SURVEY MAP WITH THE SANCTION OF THE CONTROLLER OF HM STATIONERY OFFICE. CROWN COPYRIGHT RESERVED. © OS LICENCE No. 100042124

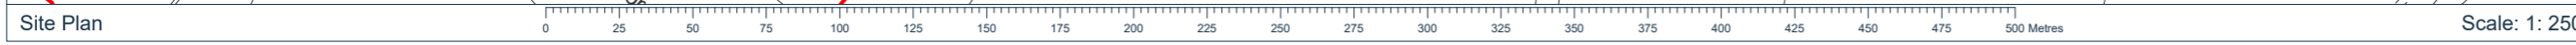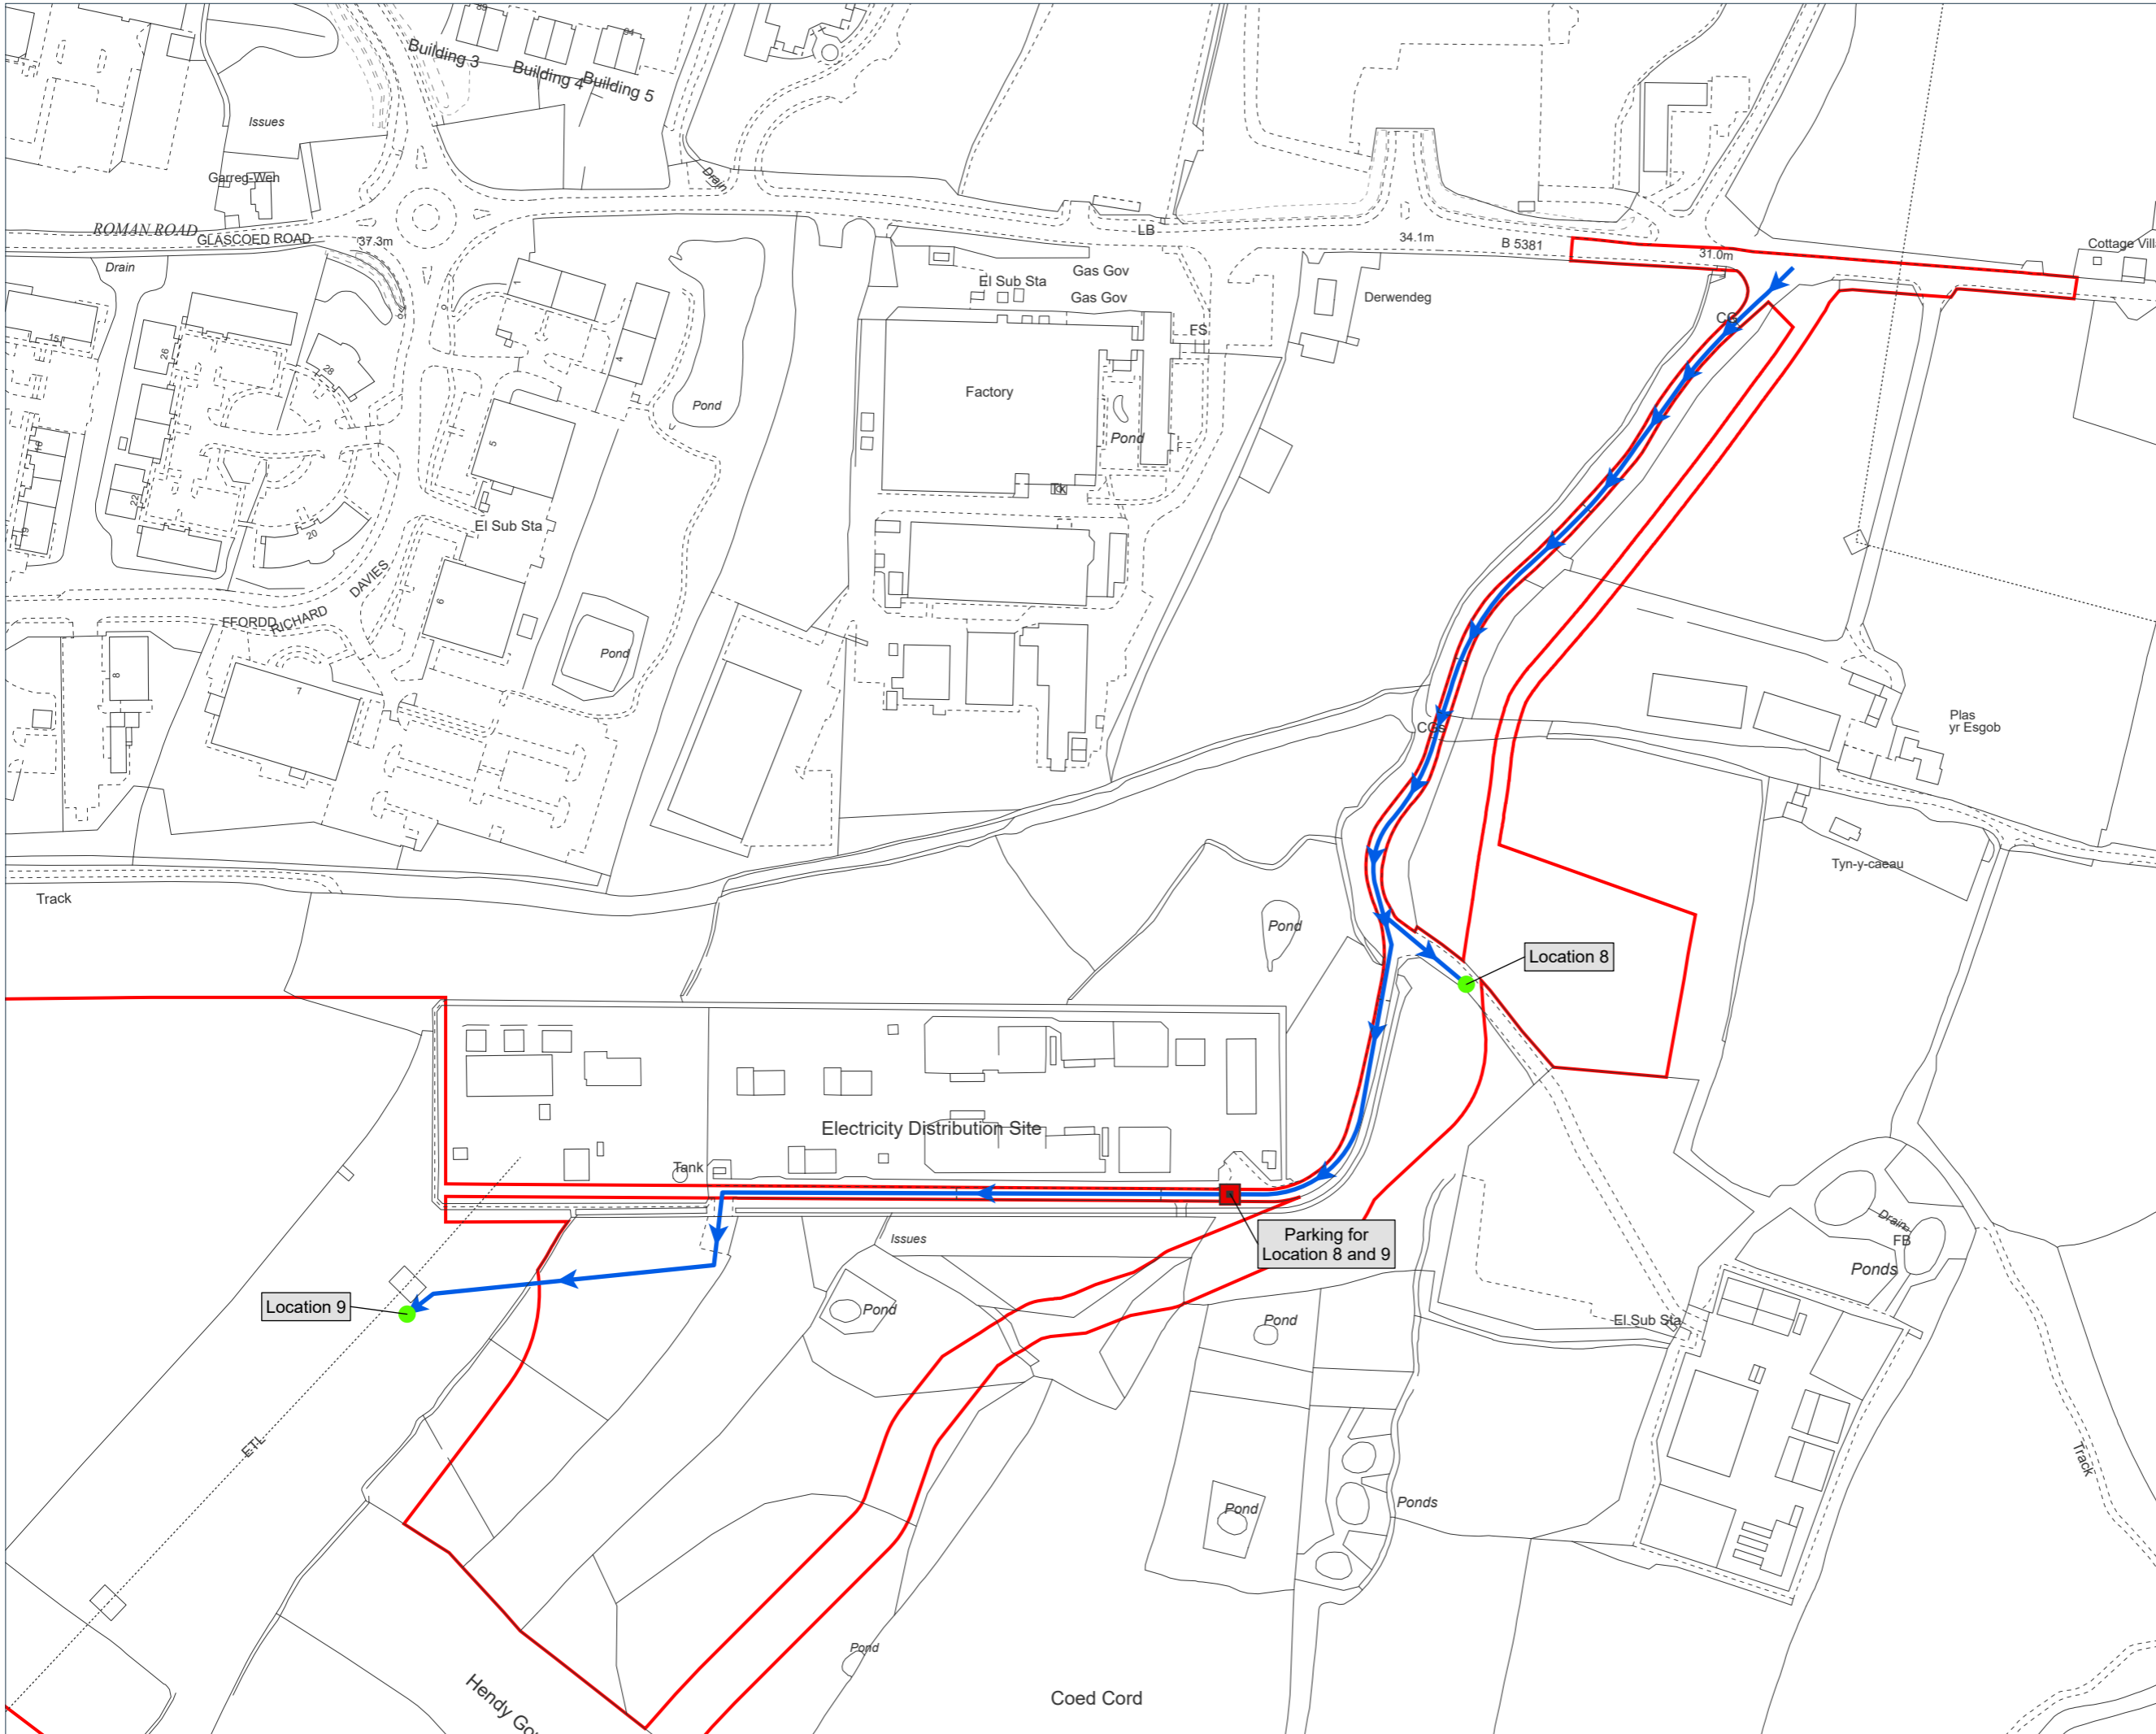

Scale: 1: 2500

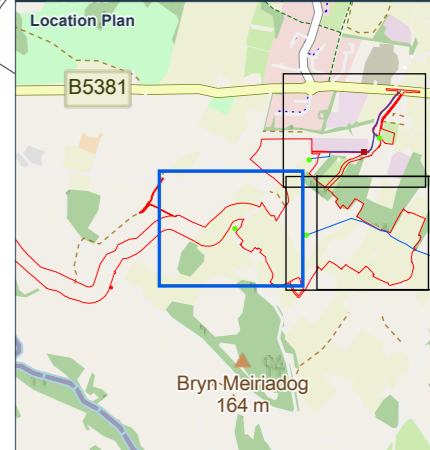

- Key:**
- Stopping Point
 - Onshore Order Limits

Notes:
 Coordinate System: British National Grid
 Projection: Transverse Mercator
 Datum: OSGB 1936

Interest:
 N/A

Location:
 Cefnmeiriadog, St Asaph, Denbighshire,
 LL17 0HG

Coords: 301078, 373060

Scheme Name:
 Mona Offshore Wind Farm

Drawing Name:
 Information Plan

Drawing No: 22000496_PLN_INFO_4998.11

Rev	Date	Description
-	30.07.2024	First Issue

Drawn: IN
Approved: ED
Sheet No: 11 of 11
Sheet Size: A3



The information contained in this document is confidential and protected by copyright. The use, copying or disclosure to a third party, either wholly or in part, except with the written permission of, and in the manner prescribed by Dalcour Maclaren constitutes an infringement of copyright. Dalcour Maclaren does not warrant that this document is definitive nor free of error and does not accept liability for any loss caused or arising from reliance upon information provided herein. Although our best efforts have been made to ensure the accuracy of these plans, all measurements must be confirmed on site. BASED UPON THE ORDINANCE SURVEY MAP WITH THE SANCTION OF THE CONTROLLER OF HM STATIONERY OFFICE. CROWN COPYRIGHT RESERVED. © OS LICENCE No. 100042124

