

**Key:**

- Option Area (3170.2m<sup>2</sup>, 0.78ac)
- Indicative Compound Area (1414.46m<sup>2</sup>, 0.35ac)
- Easement Area (0.303ac)
- Crane and Lifting Exclusion Zone

**Interest:** FH  
Frutarom (UK) Limited

**TitleNo(s):**  
CE154562, Unregistered936

Coordinate System: British National Grid  
Projection: Transverse Mercator  
Datum: OSGB 1936

**Coords:** 447711, 522909

**Scheme Name:**  
H2Teesside

**Drawing Name:**  
Natara site plan

**Drawing No:** 22004379\_PLN\_OP\_139.1\_A

Rev	Date	Description
-	03.05.2024	First Issue
A	27.09.2024	Addition of Crane Area

**Drawn:** HM / AA


**Approved:** JP

**Sheet No:** 1 of 1

**Sheet Size:** A3



The information contained in this document is confidential and protected by copyright. The use, copying or disclosure to a third party, either wholly or in part, except with the written permission of, and in the manner prescribed by AECOM constitutes an infringement of copyright. Dalcour Maclaren does not warrant that this document is definitive nor free of error and does not accept liability for any loss caused or arising from reliance upon information provided herein. Although our best efforts have been made to ensure the accuracy of these plans, all measurements must be confirmed on site. BASED UPON THE ORDNANCE SURVEY MAP WITH THE SANCTION OF THE CONTROLLER OF HM STATIONERY OFFICE. CROWN COPYRIGHT RESERVED. © OS LICENCE No. 0100031673

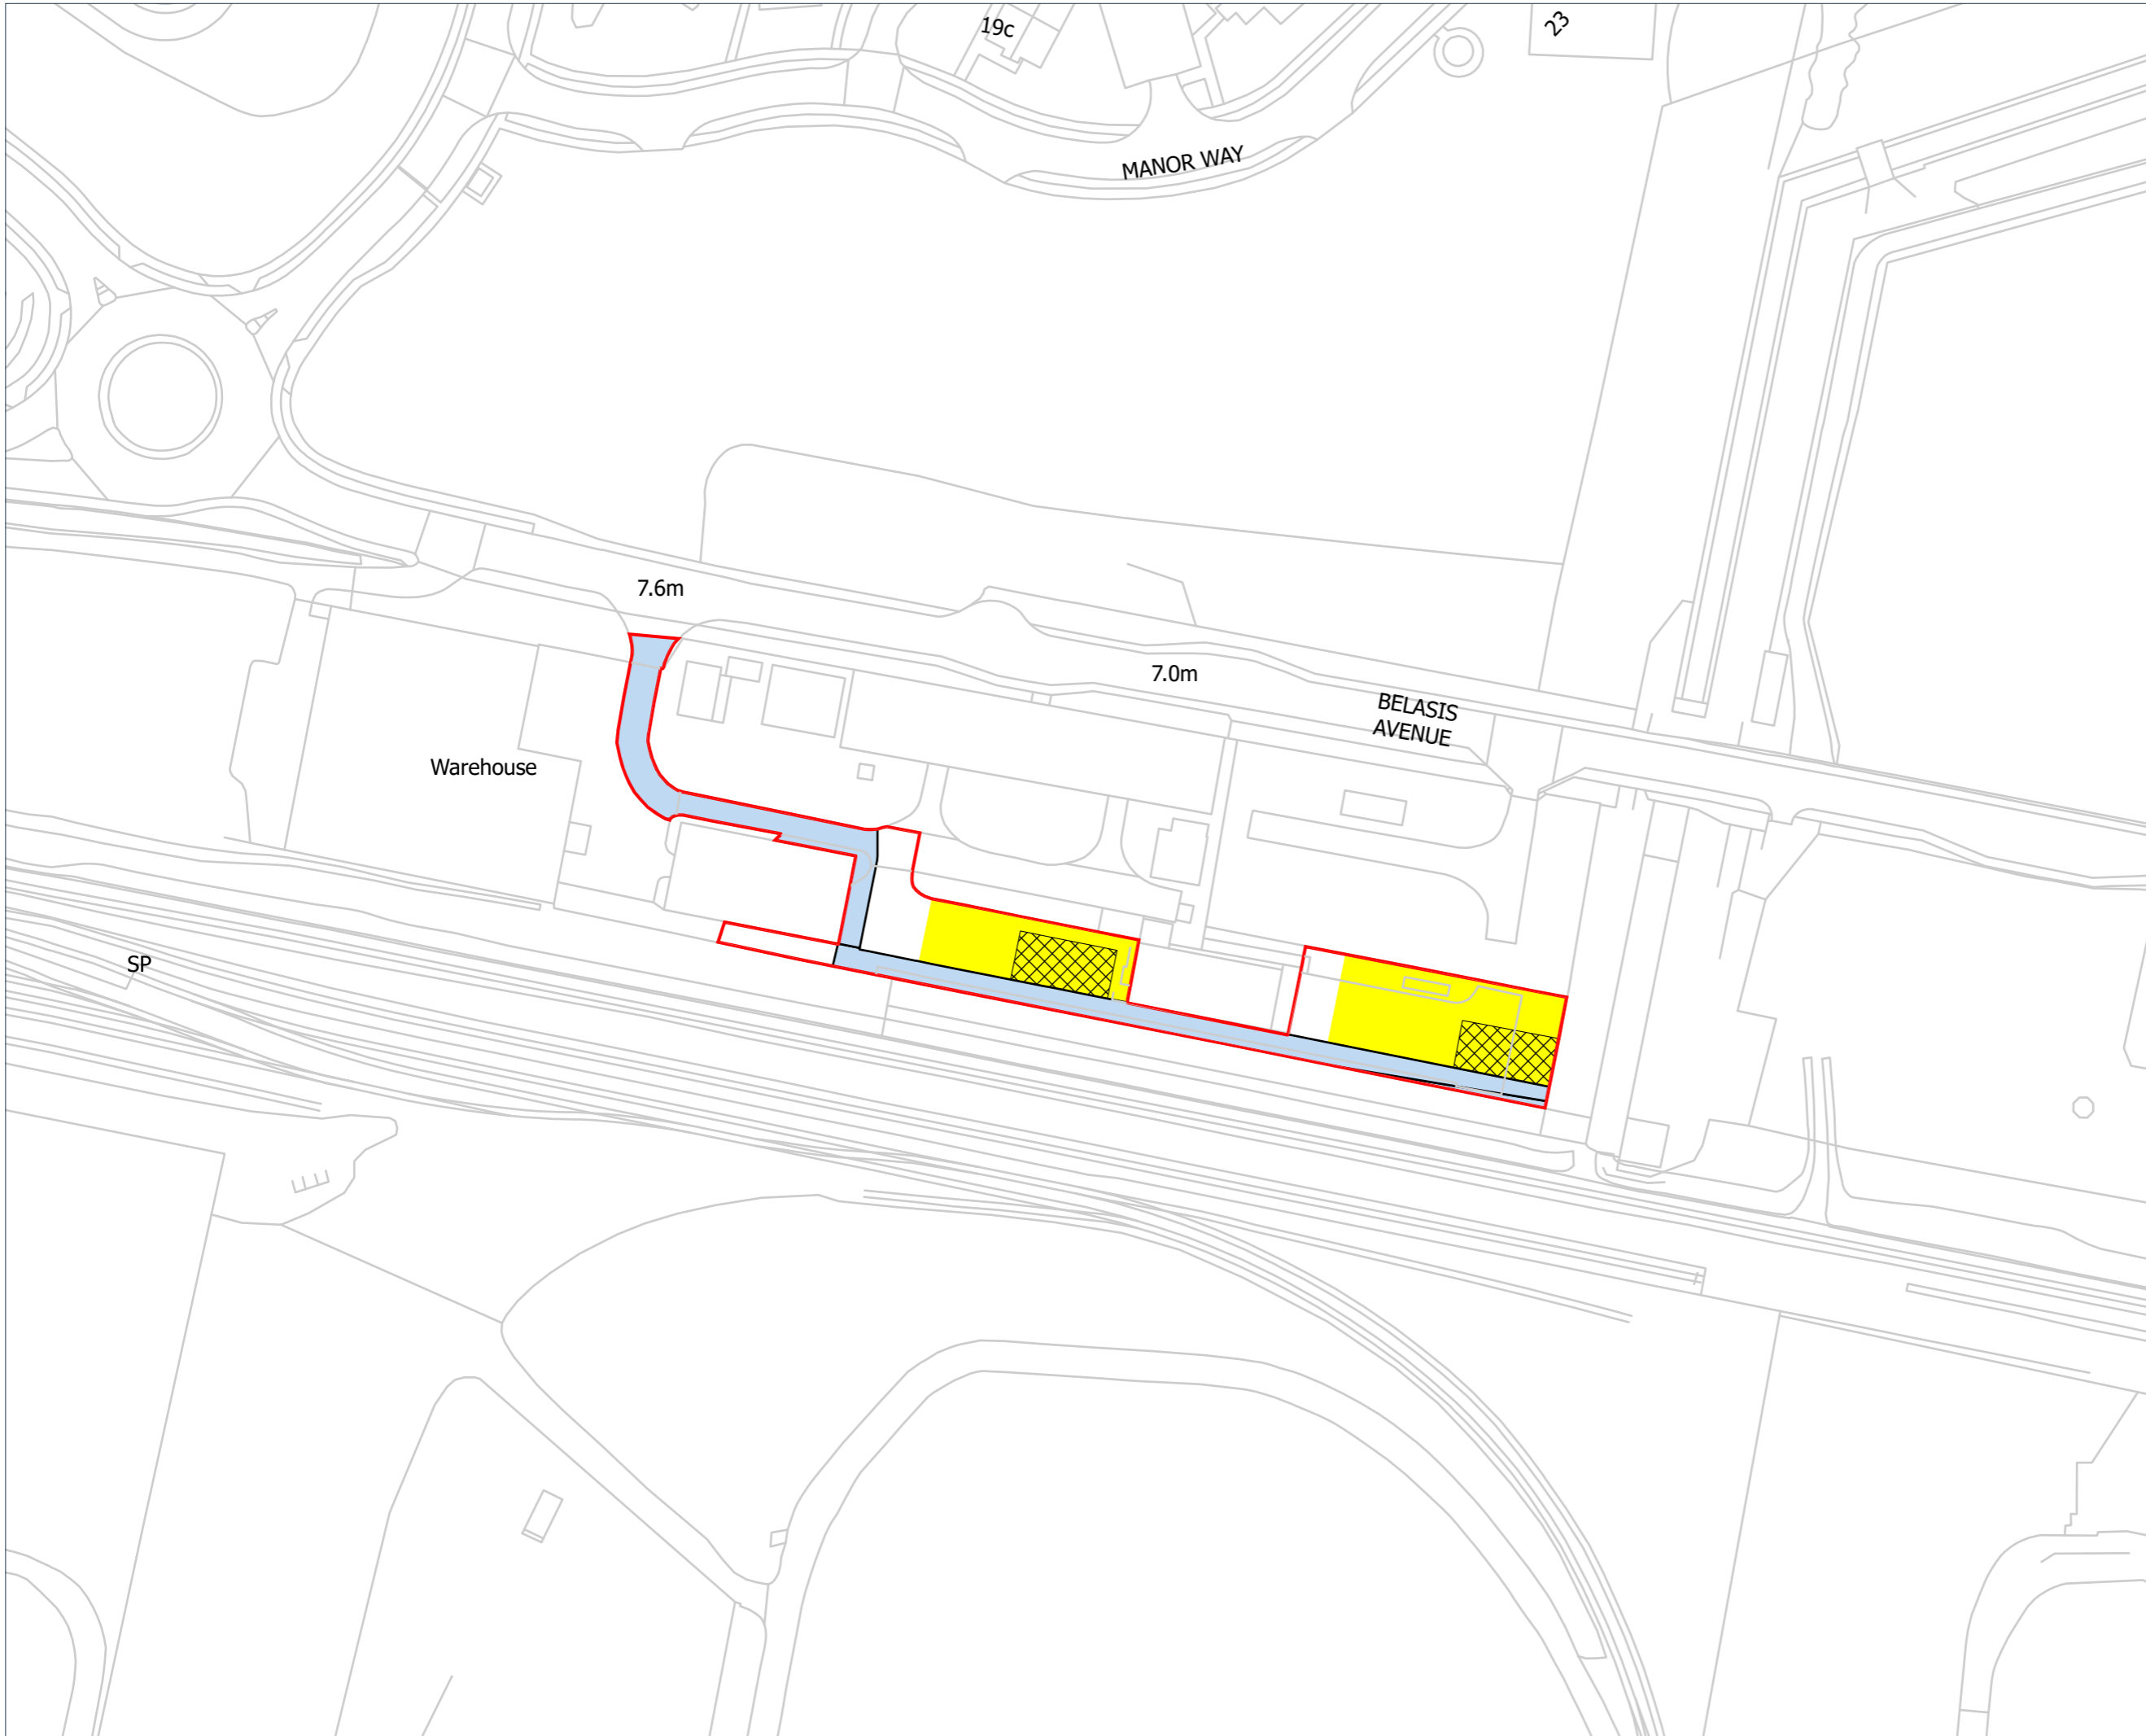

Drawing Location: C:\Users\andrew.lambe\Dalcour Maclaren\H2 Teesside\22004379 - Geomatics\01 DM Plans\Pro Plans\22040301\_22004379\_PLN\_OP\_139.1\_Frutarom (UK) Limited\_(FH).aprx