



Coordinates are to be Ordnance Survey Datum OSGB36. All levels are in metres and relate to the Tunnel Datum which is 100 metres below Ordnance Datum Newlyn.

Notes:

- 1. All dimensions and levels are approximate.

Rev 1:

- 1. New mooring access ramp revised.
Key plan amended. Drawing status amended.

Rev 2:

- 1. Note below Detail Section removed.



Scale 1:50 at A1
1:100 if reproduced at A3




Scale 1:100 at A1
1:200 if reproduced at A3

ILLUSTRATIVE

Save for the detail of fixing to the listed wall which is for approval


Location
Victoria Embankment Foreshore
City of Westminster

Document Information
Application for Development Consent
Proposed
Mooring access details
Book of plans - section 18
DCO-PP-16X-VCTEF-180027 - Rev 2
Sept 2022

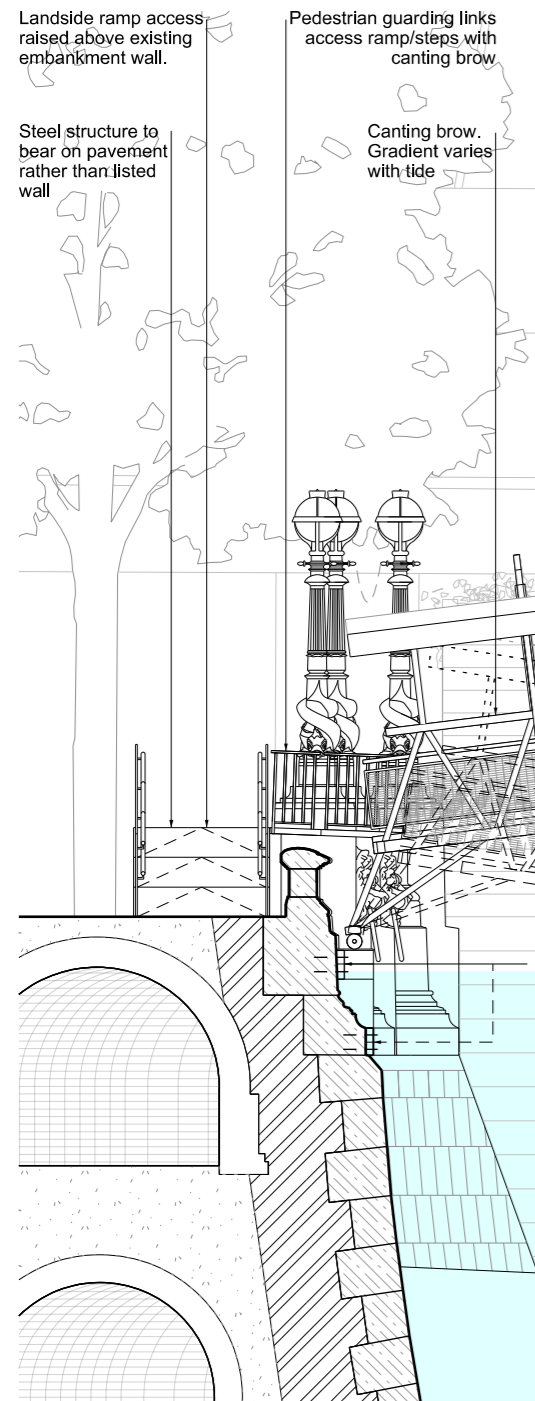

Detail section

Scale 1:50
See proposed landscape plan sheet 2 of 2 for location details

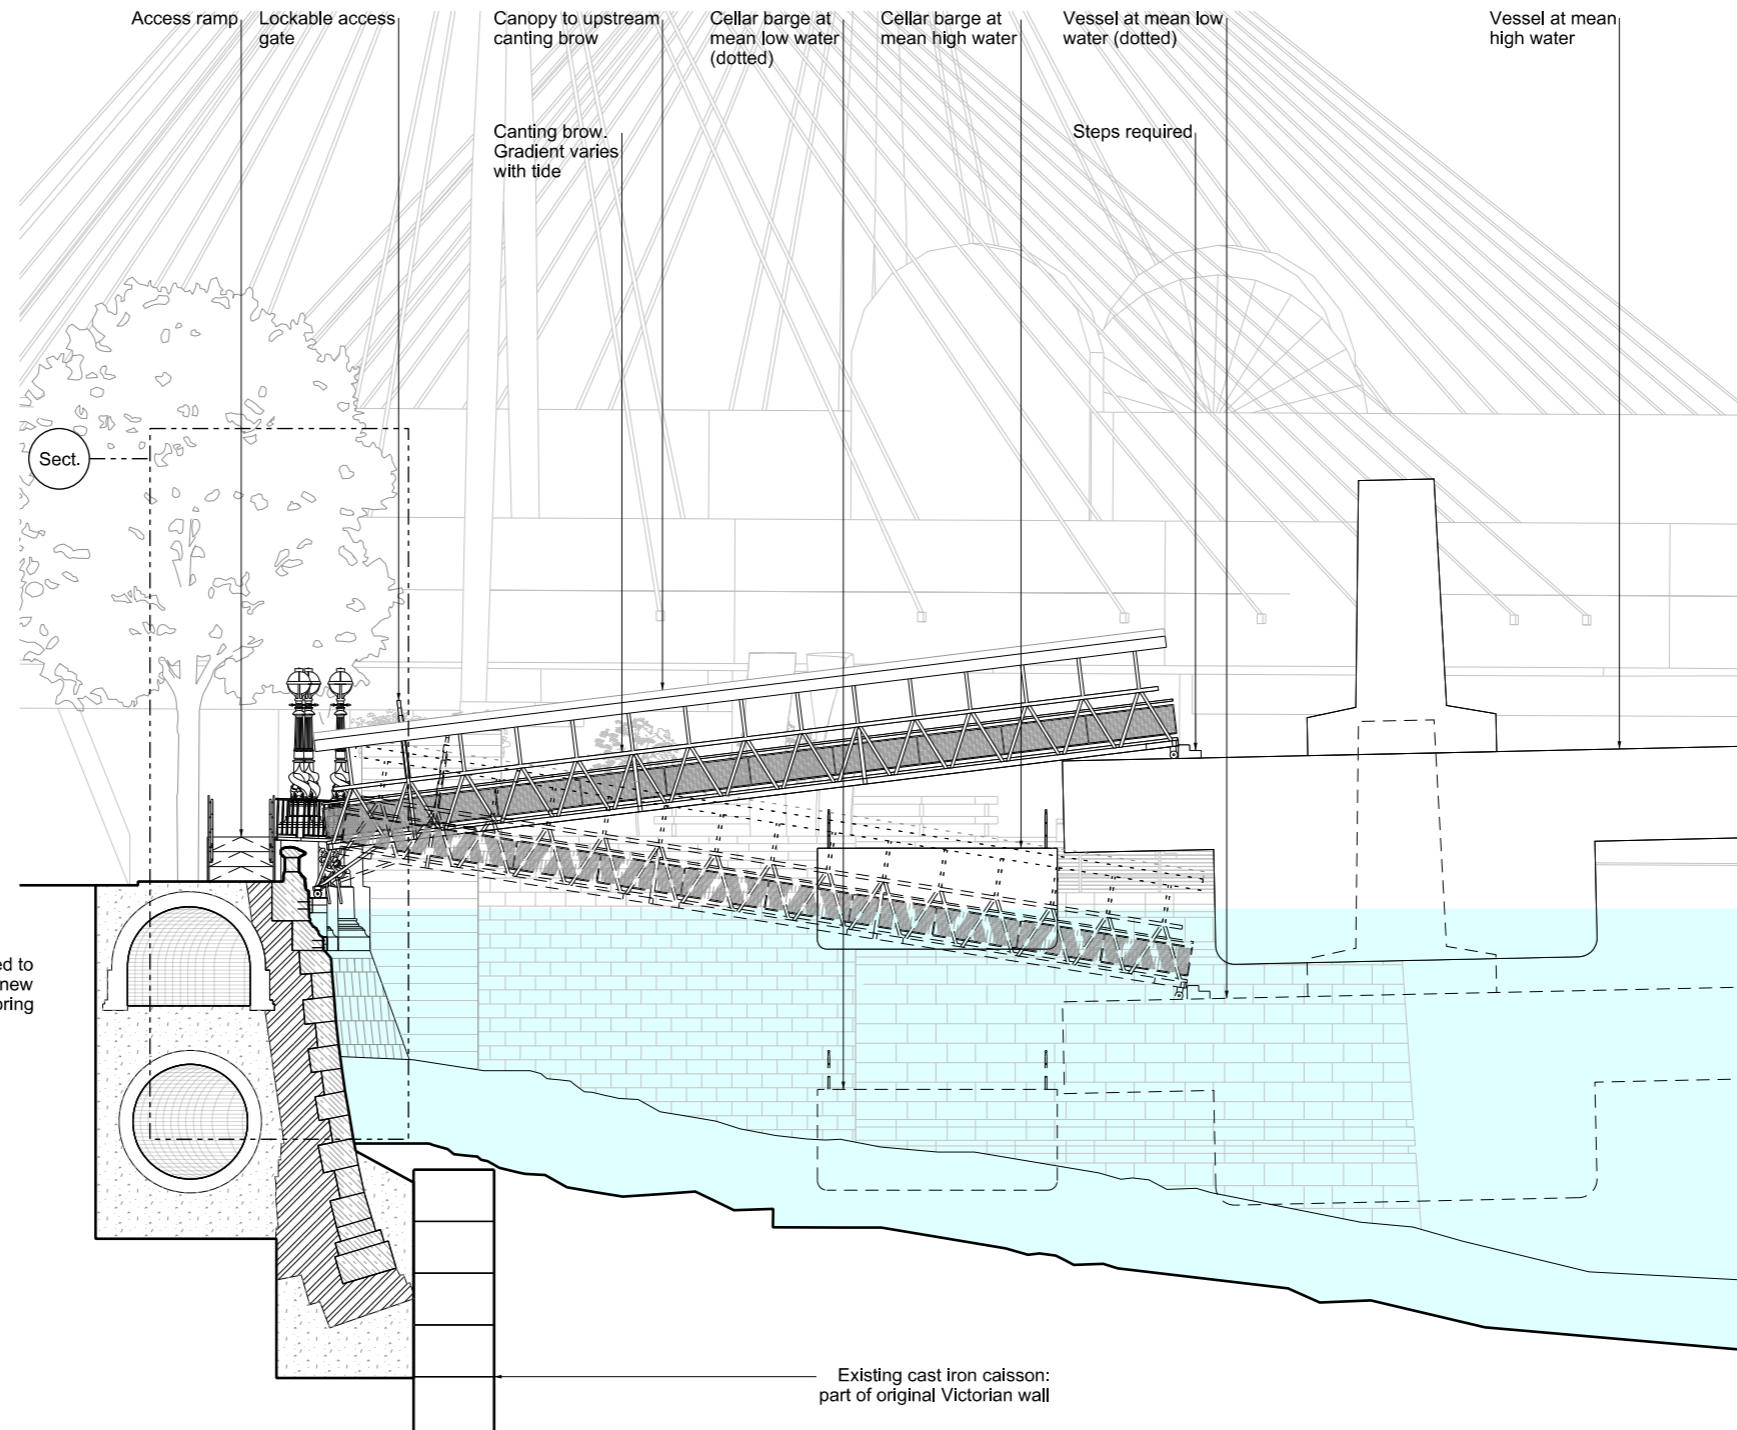

Proposed South elevation at high tide

Scale 1:100

