



# Appendix TA - K

## ACCESS DRAWINGS


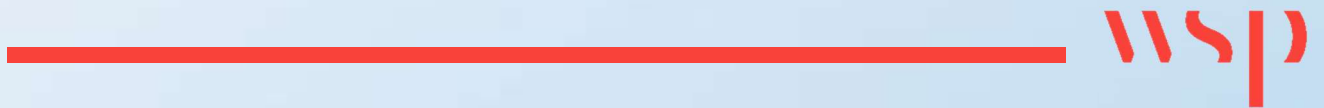






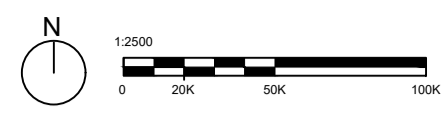

ILLUSTRATIVE

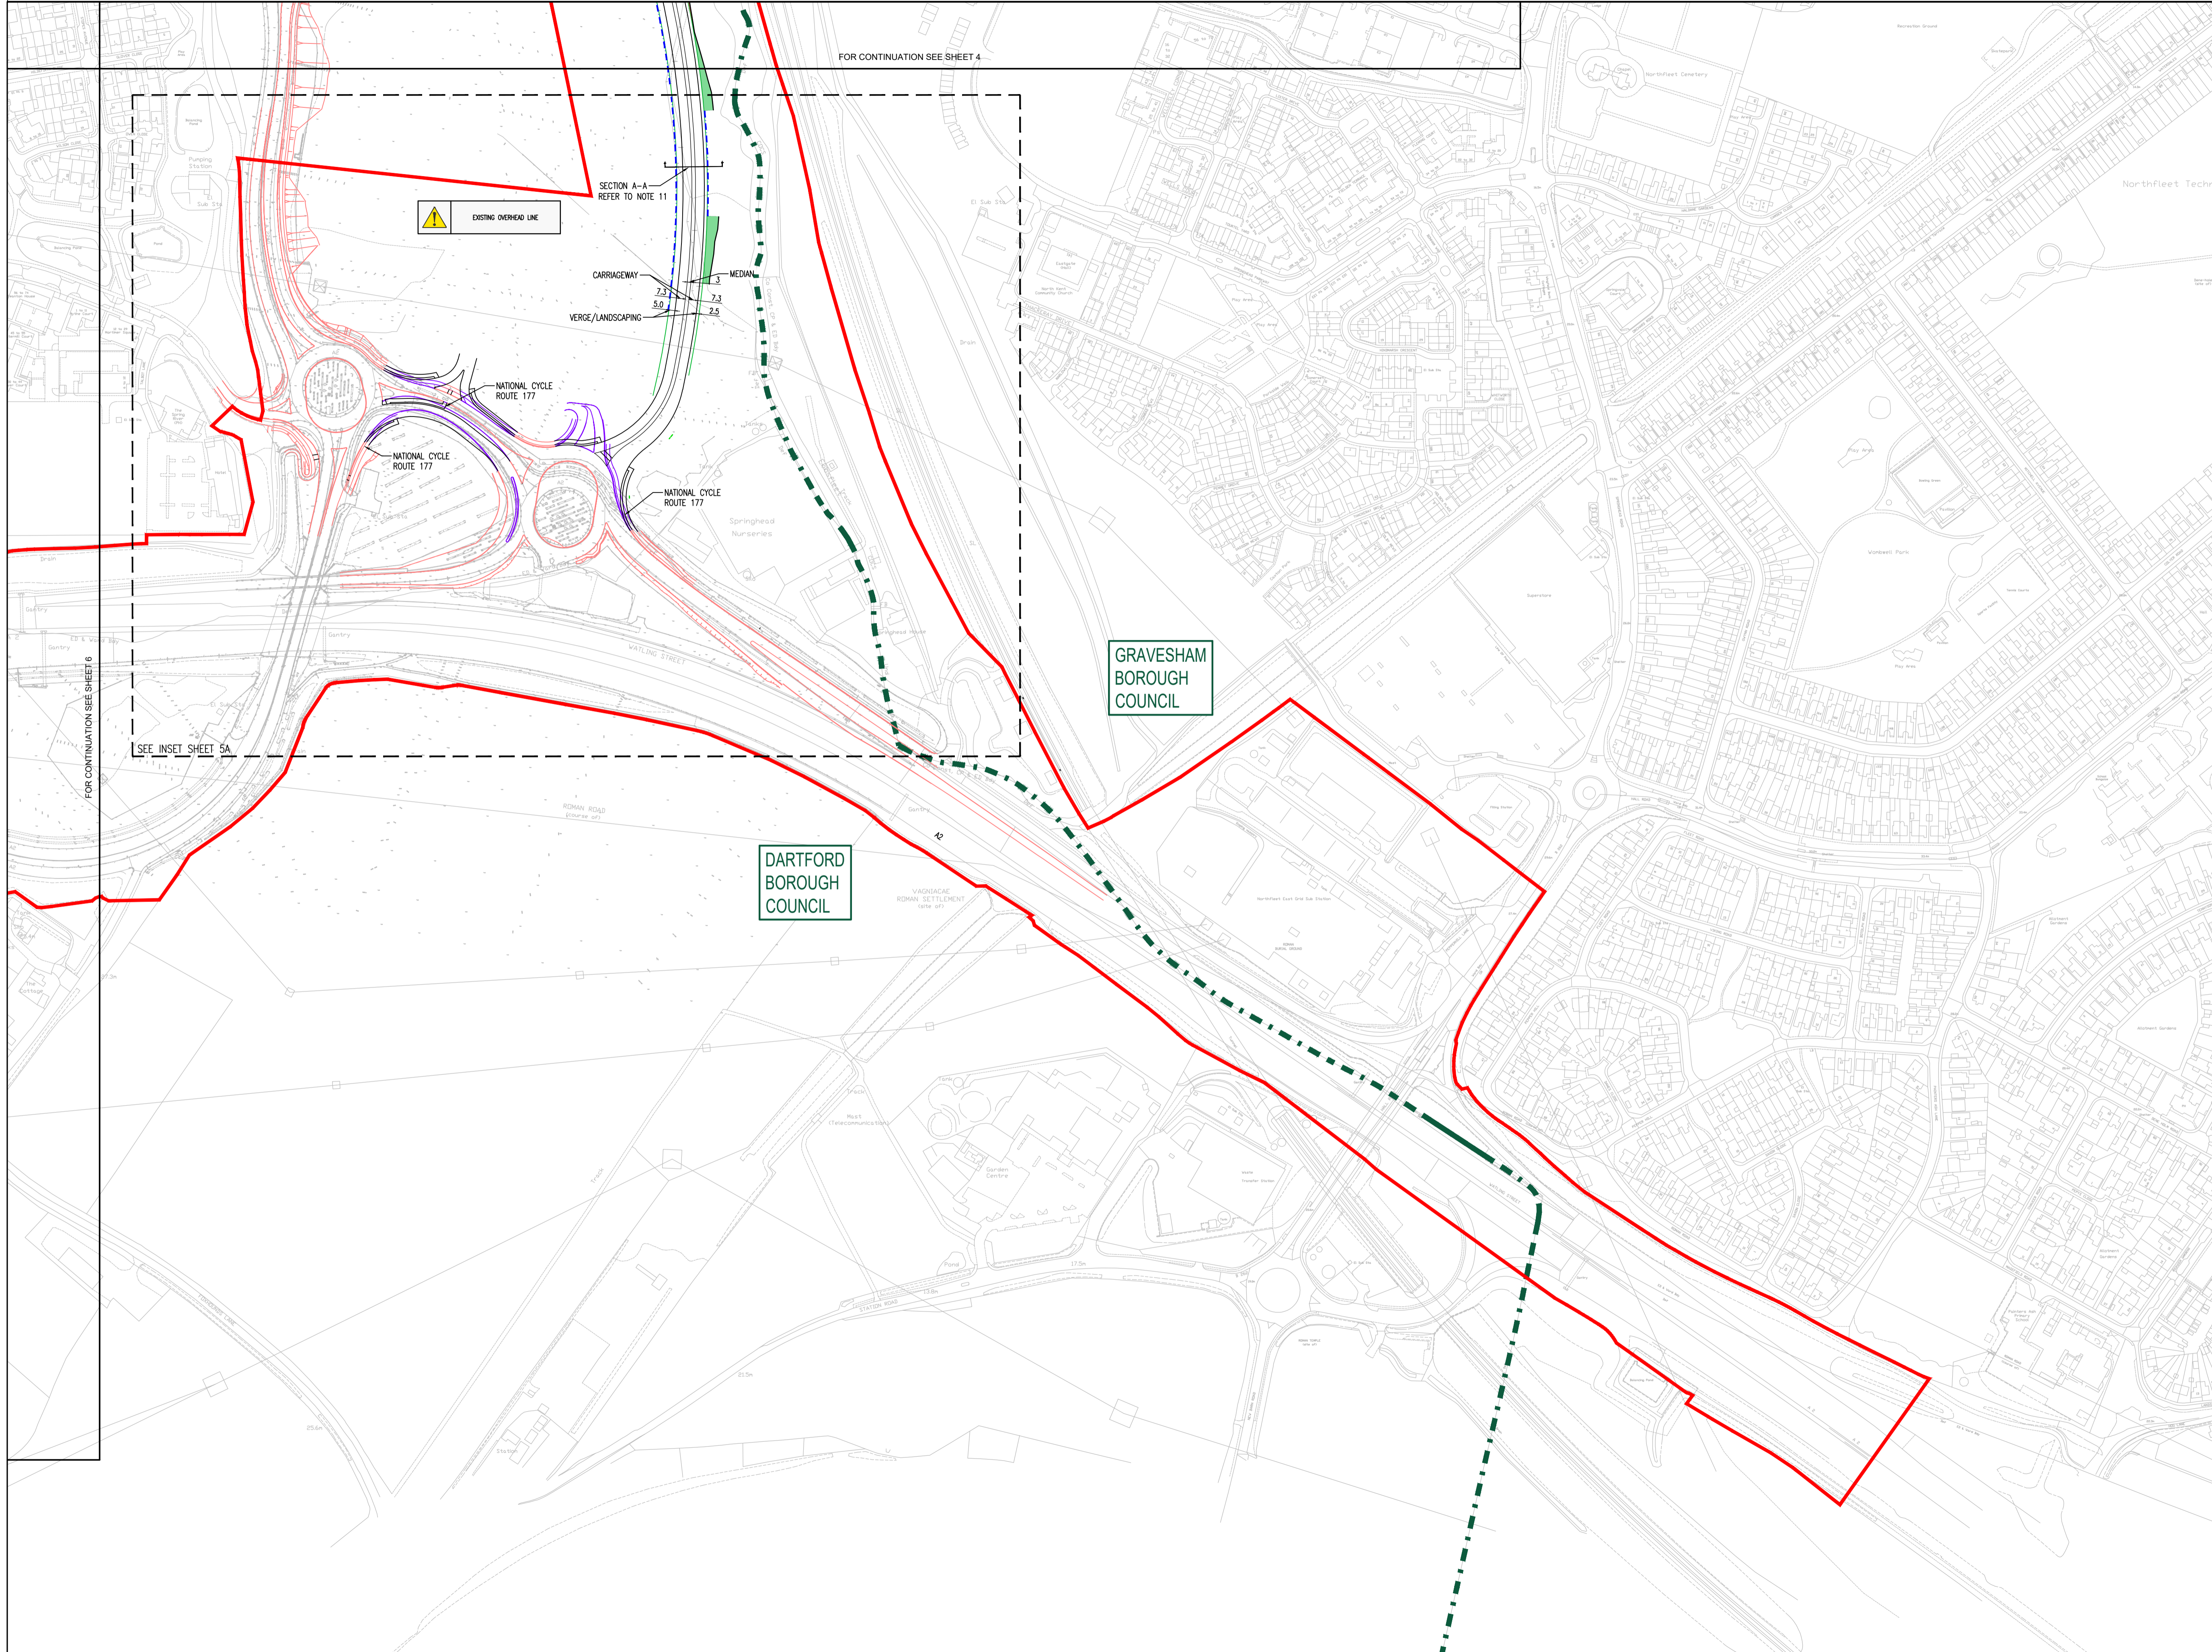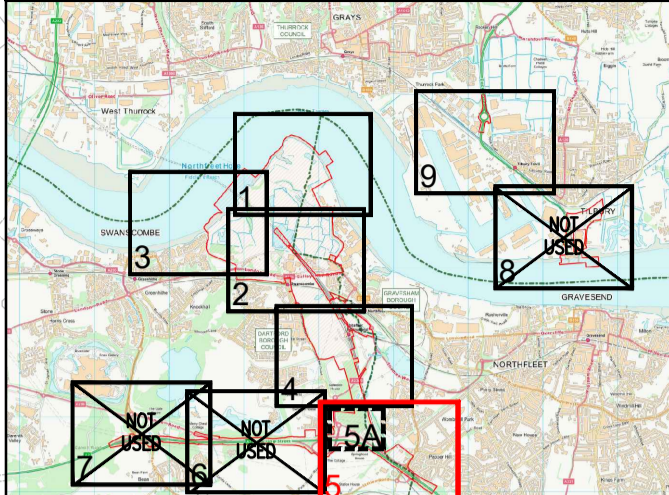

- KEY:**
- ORDER LIMITS
  - - - LOCAL AUTHORITY BOUNDARIES
  - CUT INDICATOR
  - FILL INDICATOR
  - KERB
  - VERGE/LANDSCAPING
  - - - RETAINING STRUCTURE
  - INDICATES A RESIDUAL RISK AS A WARNING.
  - PROPOSED HIGHWAYS ENGLAND SCHEME
  - PROPOSED HIGHWAYS ENGLAND SCHEME TO BE REMOVED

- NOTES:**
1. ALL DIMENSIONS ARE IN METRES, UNLESS OTHERWISE STATED.
  2. THIS DRAWING IS TO BE READ IN CONJUNCTION WITH ALL RELEVANT SCHEME DRAWINGS AND SPECIFICATIONS.
  3. THIS DRAWING IS SCALED AT PAPER SIZE A1, THEREFORE ANY PRINTS TAKEN AT SMALLER SIZES WILL AFFECT ACCURACY OF THE MEASUREMENT UNITS AND SHOULD NOT BE SCALED AGAINST.
  4. THIS DRAWING IS NOT TO BE PRODUCED IN ANY PART OR FORM WITHOUT CONSENT OF WSP UK LIMITED, ALL COPYRIGHT RESERVED.
  5. SERVICES ARE ONLY SHOWN INDICATIVELY AT THIS STAGE AND EXACT POSITIONING NEEDS TO BE CONFIRMED.
  6. OVERHEAD ELECTRICITY CABLES PASS OVER NEW LINK ROADS. AS-BUILT INFORMATION TO BE CONFIRMED & REVIEWED AGAINST CURRENT DESIGN TO CHECK SUFFICIENT CLEARANCE CAN BE ACHIEVED.
  7. FOR PROPOSED EXTERNAL WORKS REFER TO HIGHWAY PLANS - SURFACE FINISHES (2.13), DRG NO. LR-PL-WSP-DCP-2.13.1 TO 9
  8. FOR PROPOSED LEVELS REFER TO HIGHWAY PLANS - PROPOSED CONTOURS, LEVELS & ALIGNMENT CHANGES (2.14), DRG LR-PL-WSP-DCP-2.14.1 TO 9
  9. HIGHWAY DRAINAGE LAYOUTS REFER TO HIGHWAY PLANS - DRAINAGE LAYOUT (2.15), DRG NO. LR-PL-WSP-DCP-2.15.1 TO 9
  10. FOR HIGHWAY CONSTRAINTS TO HIGHWAY PLANS - HIGHWAY CONSTRAINTS (2.11), REFER TO DRG NO. LR-PL-WSP-DCP-2.11.1 TO 9
  11. FOR TYPICAL CROSS SECTIONS REFER TO HIGHWAY PLANS - GENERAL ARRANGEMENT (2.11), DRG NO. LR-PL-WSP-DCP-2.12.10

**wsp**

Mountbatten House, Basing View, Basingstoke, RG21 4HJ, UK  
 T+ 44 (0) 1256 318 800, F+ 44 (0) 1256 318 700    [www.wsp.com](http://www.wsp.com)

Project: The London Resort    Project No: 70063529

**Disclaimer**  
 Do not scale from this drawing. Check all dimensions on site before fabrication or setting out. This document is copyright and may not be reproduced without permission of the owner.

REPRODUCED FROM ORDNANCE SURVEY MAPS, BY PERMISSION OF THE ORDNANCE SURVEY ON BEHALF OF THE CONTROLLER OF HER MAJESTY'S STATIONARY OFFICE. CROWN COPYRIGHT ORDNANCE SURVEY LICENCE NO. 0100031673  
 © CROWN COPYRIGHT AND DATABASE RIGHT 2020  
 © LOCAL GOVERNMENT INFORMATION HOUSE LIMITED COPYRIGHT AND DATABASE RIGHTS 2020

Rev	Reason for Issue	Date	Drw   TS-S	Chk
0	ISSUE FOR DCO SUBMISSION	24/12/20	WSP   TS-S	



THE LONDON RESORT DEVELOPMENT CONSENT ORDER  
 Regulation 5(2)(c), (p) & 6(2) - Highway Plans - General Arrangement  
 DARTFORD BOROUGH COUNCIL AND GRAVESHAM BOROUGH COUNCIL  
 Sheet 5 of 9

Application Number  
**BC080001**

Drawing Reference  
**LR-PL-WSP-DCP-2.12.5**

Scale: **1:2500 @ A1**    Sheet: **5 of 9**    Revision: **0**



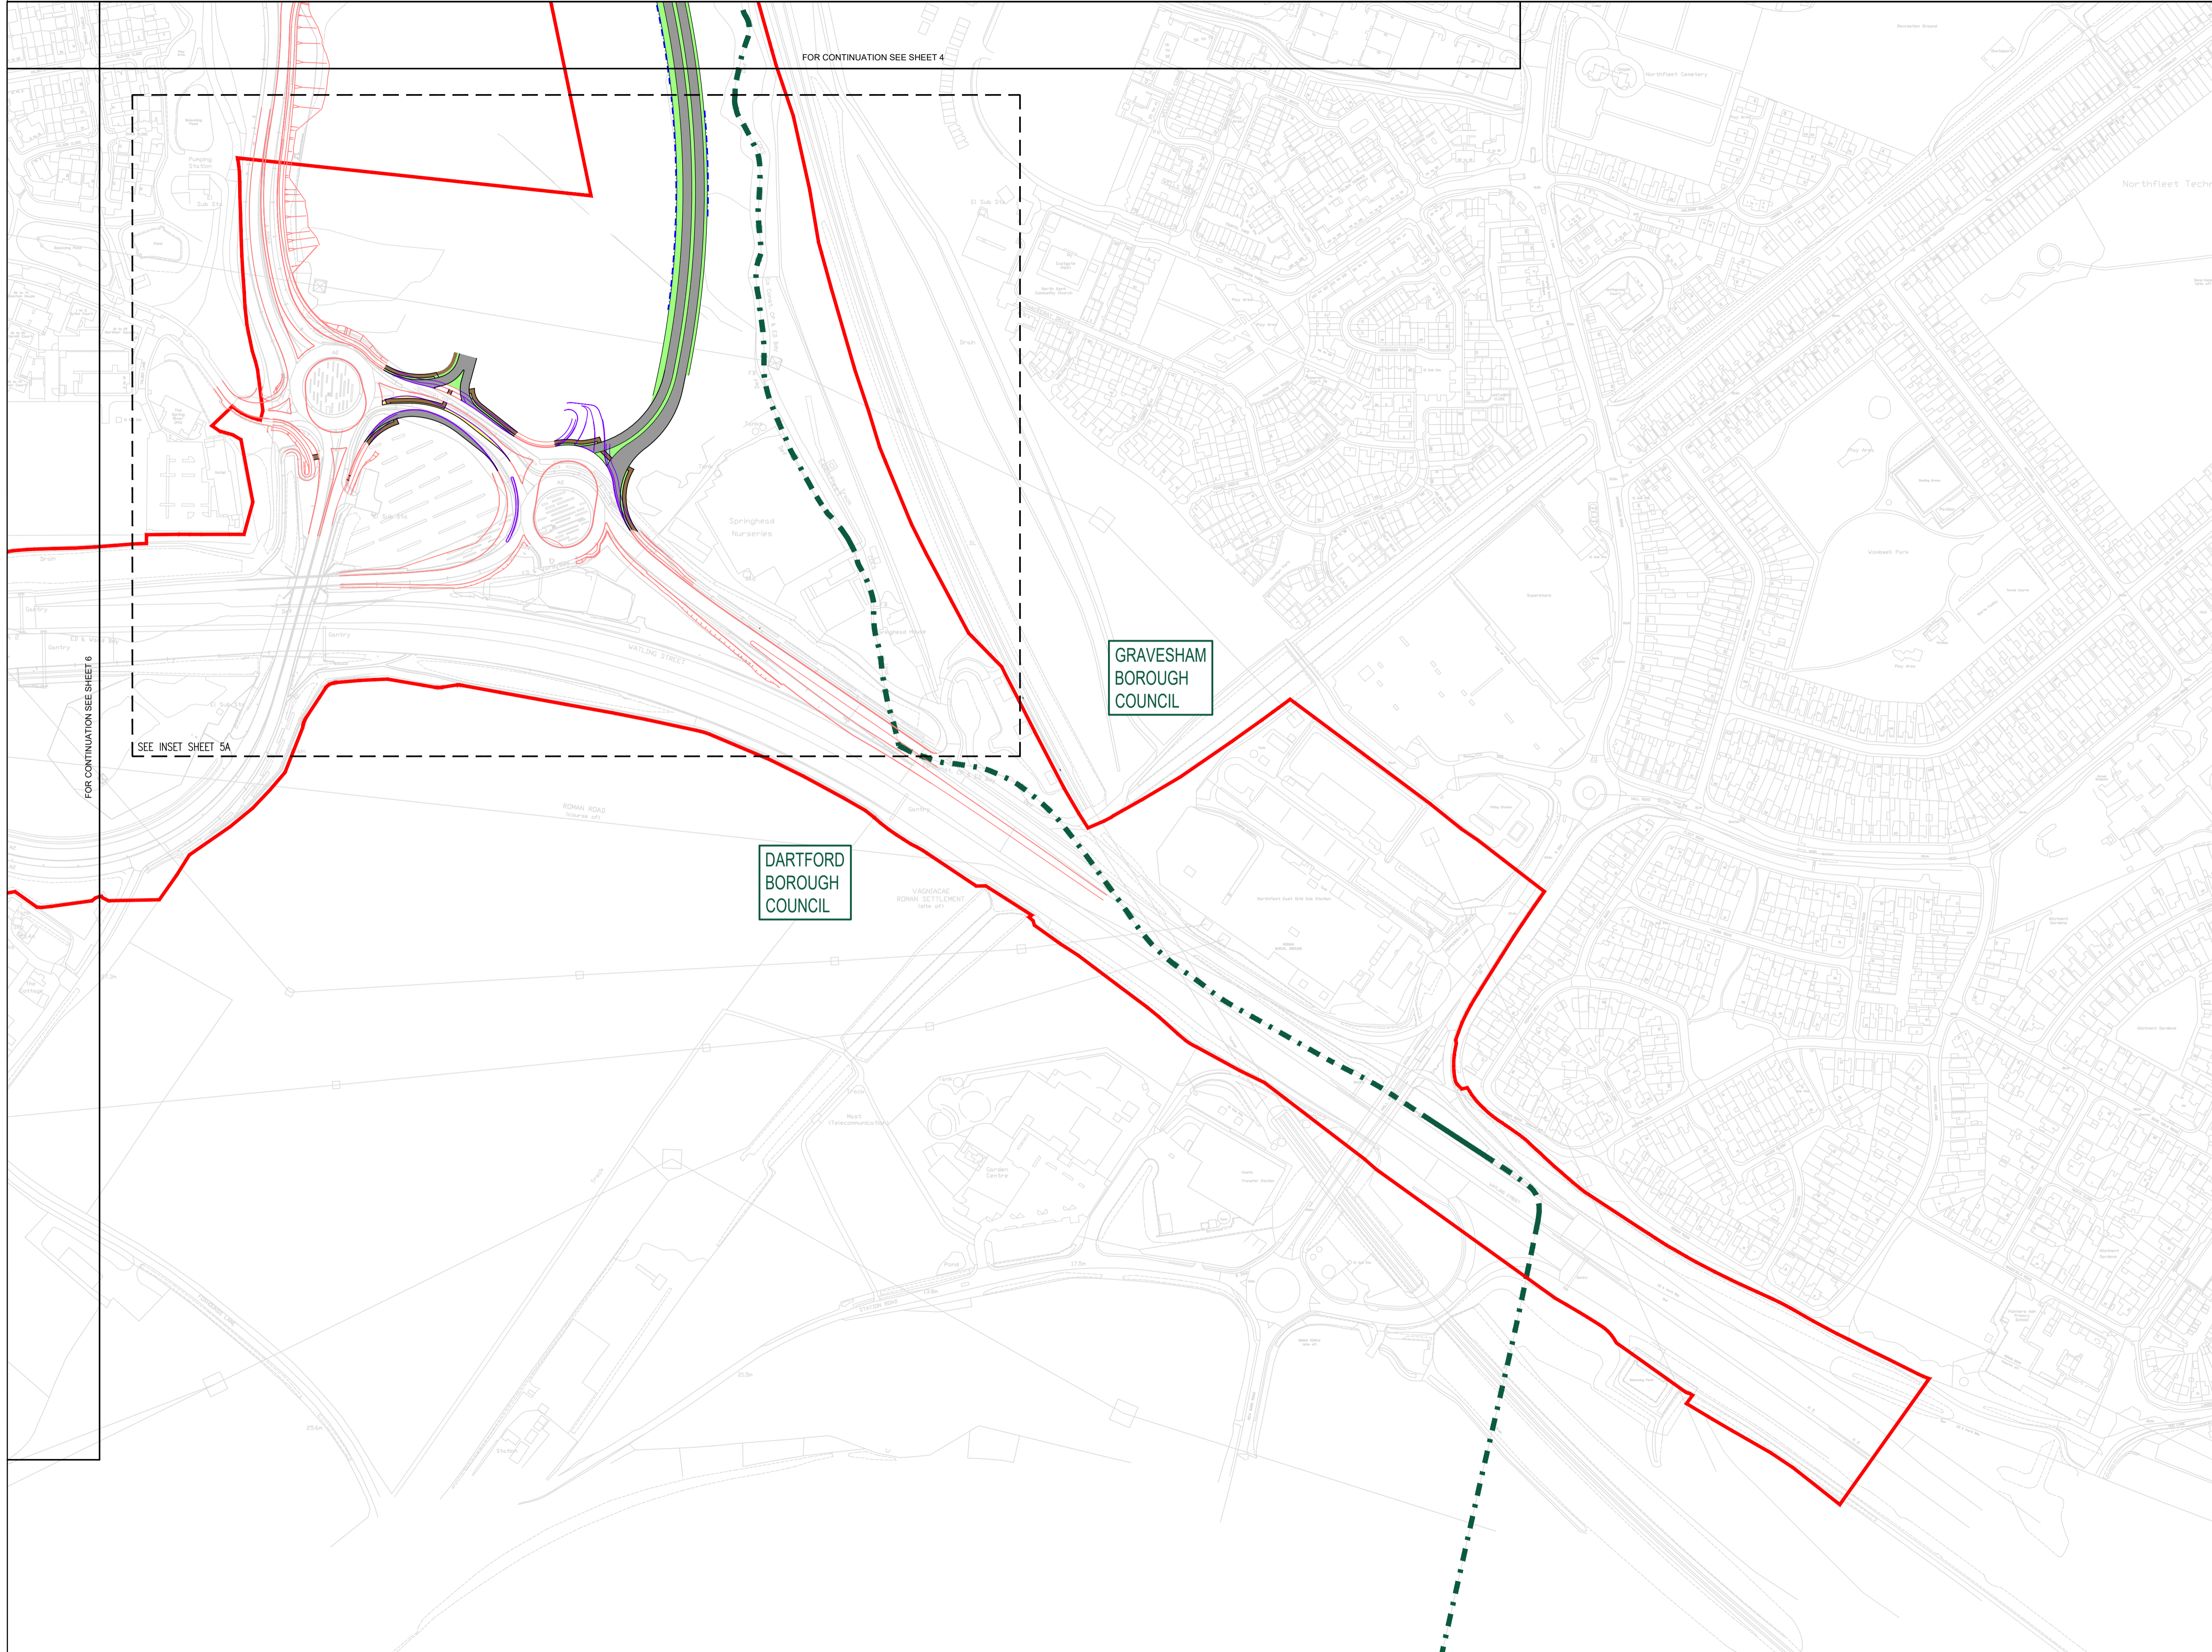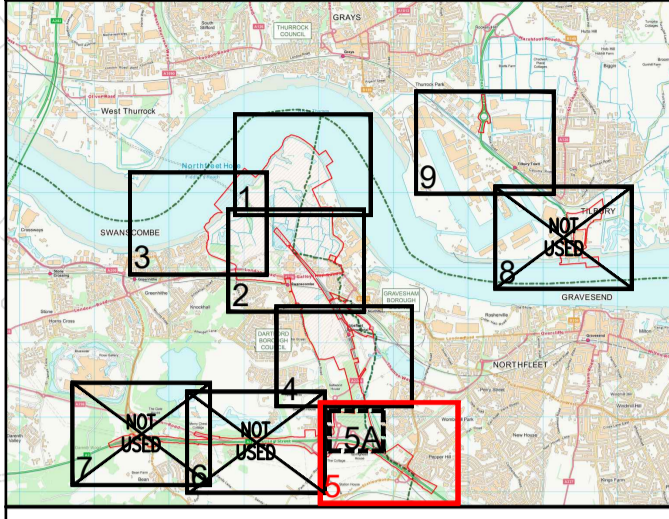

- KEY:
- ORDER LIMITS
  - - - LOCAL AUTHORITY BOUNDARIES
  - - - RETAINING STRUCTURE
  - PROPOSED HIGHWAYS ENGLAND SCHEME
  - PROPOSED HIGHWAYS ENGLAND SCHEME TO BE REMOVED
  - HEAVY DUTY ASPHALT SURFACING (MAIN ACCESS ROADS)
  - FOOTWAY & CYCLEWAY ASPHALT SURFACING
  - VERGE/LANDSCAPING (SOFT)
  - VERGE/LANDSCAPING (HARD)

- NOTES:
1. ALL DIMENSIONS ARE IN METERS, UNLESS OTHERWISE STATED.
  2. THIS DRAWING IS TO BE READ IN CONJUNCTION WITH ALL RELEVANT SCHEME DRAWINGS AND SPECIFICATIONS.
  3. THIS DRAWING IS SCALED AT PAPER SIZE A1, THEREFORE ANY PRINTS TAKEN AT SMALLER SIZES WILL AFFECT ACCURACY OF THE MEASUREMENT UNITS AND SHOULD NOT BE SCALED AGAINST.
  4. THIS DRAWING IS NOT TO BE PRODUCED IN ANY PART OR FORM WITHOUT CONSENT OF WSP UK LIMITED, ALL COPYRIGHT RESERVED.



Mountbatten House, Basing View, Basingstoke, RG21 4HJ, UK  
T+ 44 (0) 1256 318 800, F+ 44 (0) 1256 318 700 [wsp.com](http://www.wsp.com)

Project	The London Resort	Project No.	70063529
---------	-------------------	-------------	----------

**Disclaimer**  
Do not scale from this drawing. Check all dimensions on site before fabrication or setting out. This document is copyright and may not be reproduced without permission of the owner.

REPRODUCED FROM ORDNANCE SURVEY MAPS, BY PERMISSION OF THE ORDNANCE SURVEY ON BEHALF OF THE CONTROLLER OF HER MAJESTY'S STATIONARY OFFICE. CROWN COPYRIGHT ORDNANCE

ORDNANCE SURVEY EMAPSITE LICENSE NO. 0100031673  
© CROWN COPYRIGHT AND DATABASE RIGHT 2020  
© LOCAL GOVERNMENT INFORMATION HOUSE LIMITED  
COPYRIGHT AND DATABASE RIGHTS 2020

Rev	Reason for Issue	Date	Drw   Chk
0	ISSUE FOR DCO SUBMISSION	24/12/20	WSP   TS-S


THE LONDON RESORT DEVELOPMENT CONSENT ORDER  
**Regulation 5(2)(c), (p) & 6(2) - Highway Plans - Surface Finishes**  
DARTFORD BOROUGH COUNCIL AND GRAVESHAM BOROUGH COUNCIL  
Sheet 5 of 9

Application Number  
**BC080001**



Drawing Reference  
**LR-PL-WSP-DCP-2.13.5**

Scale	Sheet	Revision
<b>1:2500 @ A1</b>	<b>5 of 9</b>	<b>0</b>



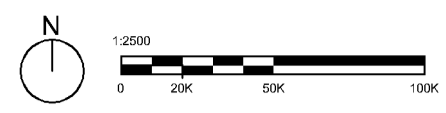

ILLUSTRATIVE

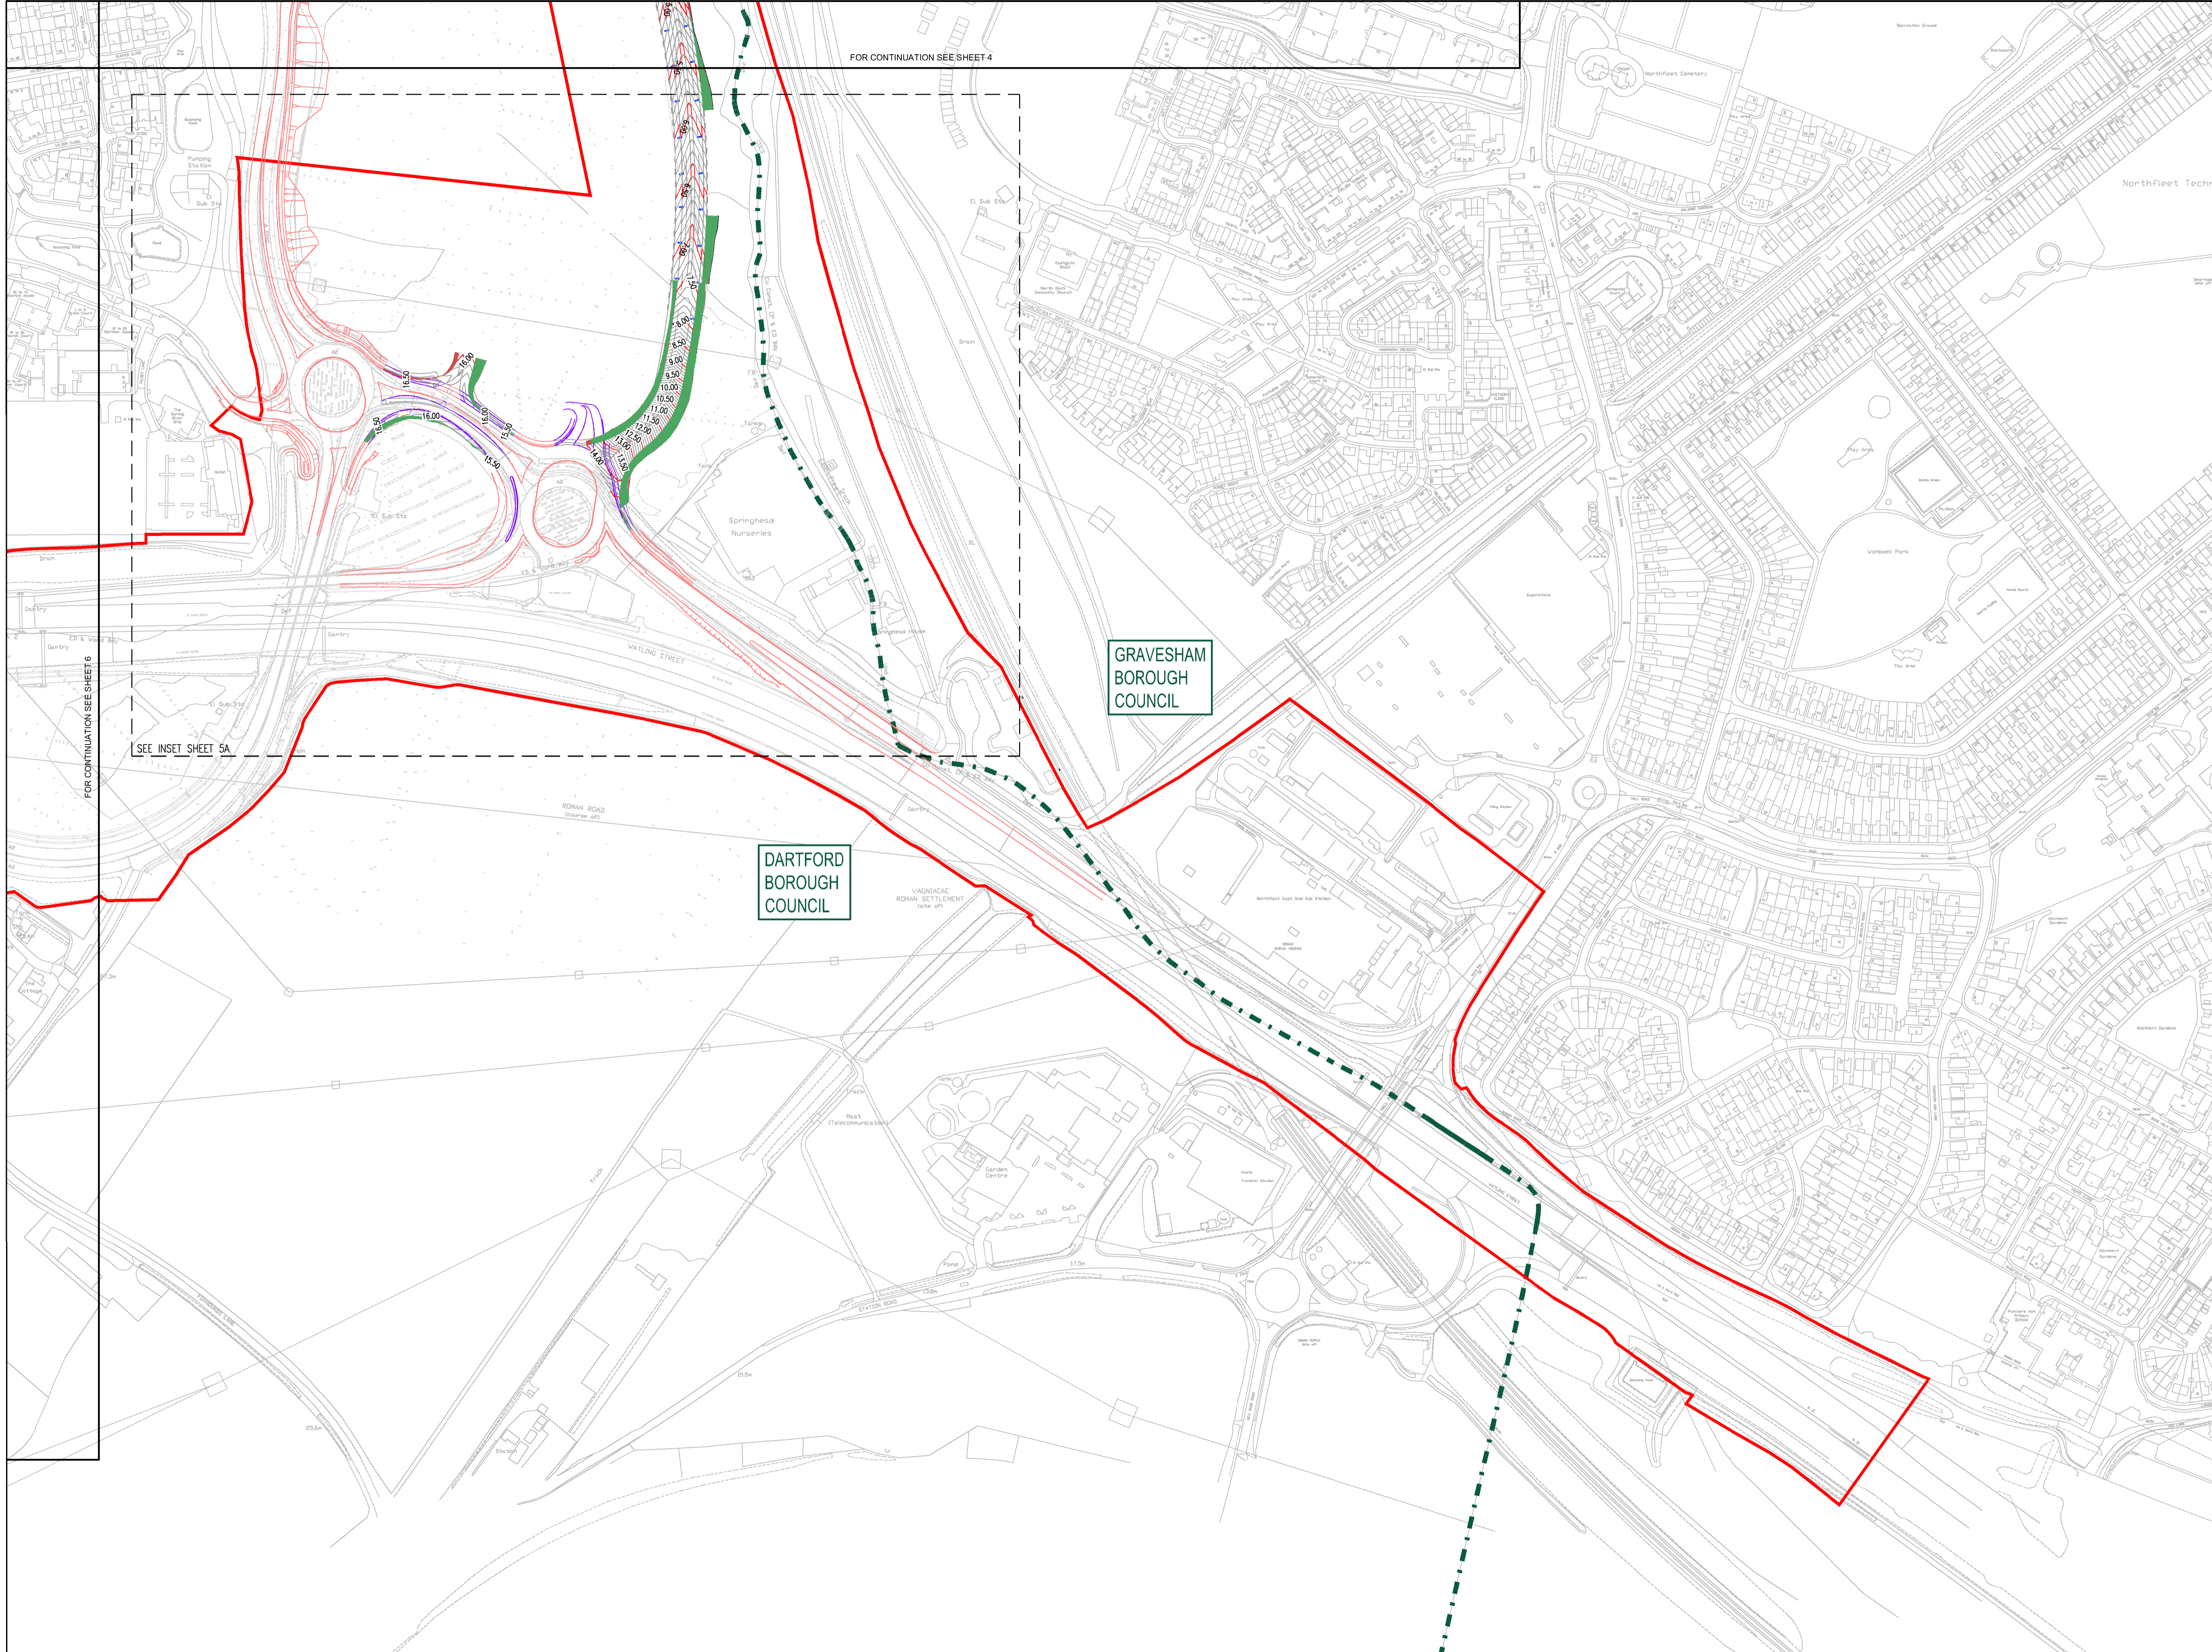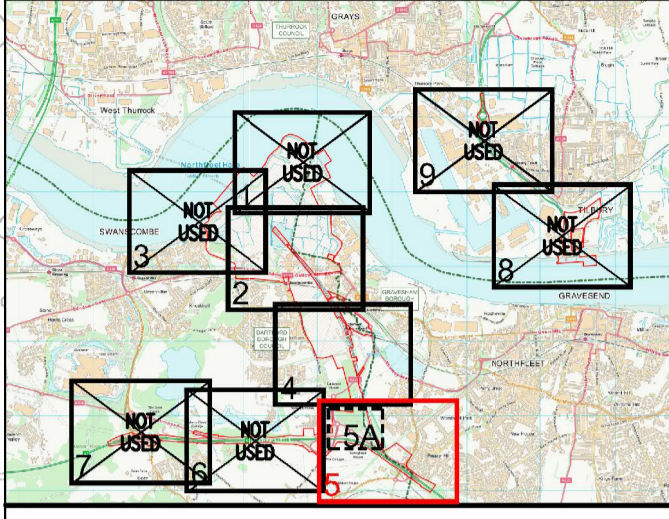

- KEY:**
- ORDER LIMITS
  - - - LOCAL AUTHORITY BOUNDARIES
  - FALL ARROWS
  - GULLIES
  - PROPOSED MAJOR CONTOUR (0.5m INTERVALS)
  - PROPOSED MINOR CONTOUR (0.1m INTERVALS)
  - █ CUT INDICATOR
  - █ FILL INDICATOR
  - PROPOSED HIGHWAYS ENGLAND SCHEME
  - PROPOSED HIGHWAYS ENGLAND SCHEME TO BE REMOVED

- NOTES:**
1. ALL DIMENSIONS ARE IN METRES, UNLESS OTHERWISE STATED.
  2. THIS DRAWING IS TO BE READ IN CONJUNCTION WITH ALL RELEVANT SCHEME DRAWINGS AND SPECIFICATIONS.
  3. THIS DRAWING IS SCALED AT PAPER SIZE A1, THEREFORE ANY PRINTS TAKEN AT SMALLER SIZES WILL AFFECT ACCURACY OF THE MEASUREMENT UNITS AND SHOULD NOT BE SCALED AGAINST.
  4. THIS DRAWING IS NOT TO BE PRODUCED IN ANY PART OR FORM WITHOUT CONSENT OF WSP UK LIMITED, ALL COPYRIGHT RESERVED.



Mountbatten House, Basing View, Basingstoke, RG21 4HJ, UK  
T+ 44 (0) 1256 318 800, F+ 44 (0) 1256 318 700 [wsp.com](http://wsp.com)

Project: The London Resort Project No: 70063529

**Disclaimer**  
Do not scale from this drawing. Check all dimensions on site before fabrication or setting out. This document is copyright and may not be reproduced without permission of the owner.

REPRODUCED FROM ORDNANCE SURVEY MAPS, BY PERMISSION OF THE ORDNANCE SURVEY ON BEHALF OF THE CONTROLLER OF HER MAJESTY'S STATIONARY OFFICE. CROWN COPYRIGHT ORDNANCE

ORDNANCE SURVEY LICENCE NO. 0100031673

© CROWN COPYRIGHT AND DATABASE RIGHT 2020  
© LOCAL GOVERNMENT INFORMATION HOUSE LIMITED  
COPYRIGHT AND DATABASE RIGHTS 2020

Rev	Reason for Issue	Date	Drw   TS-S
0	ISSUE FOR DCO SUBMISSION	24/12/20	WSP   TS-S

THE LONDON RESORT DEVELOPMENT CONSENT ORDER  
Regulation 5(2)(o), (p) & 6(2) - Highway Plans - Proposed Contours, Levels & Alignment Changes



Sheet 5 of 9

Application Number  
**BC080001**


Drawing Reference  
**LR-LP-WSP-DCP-2.14.5**

Scale: Sheet: 5 of 9 Revision: 0



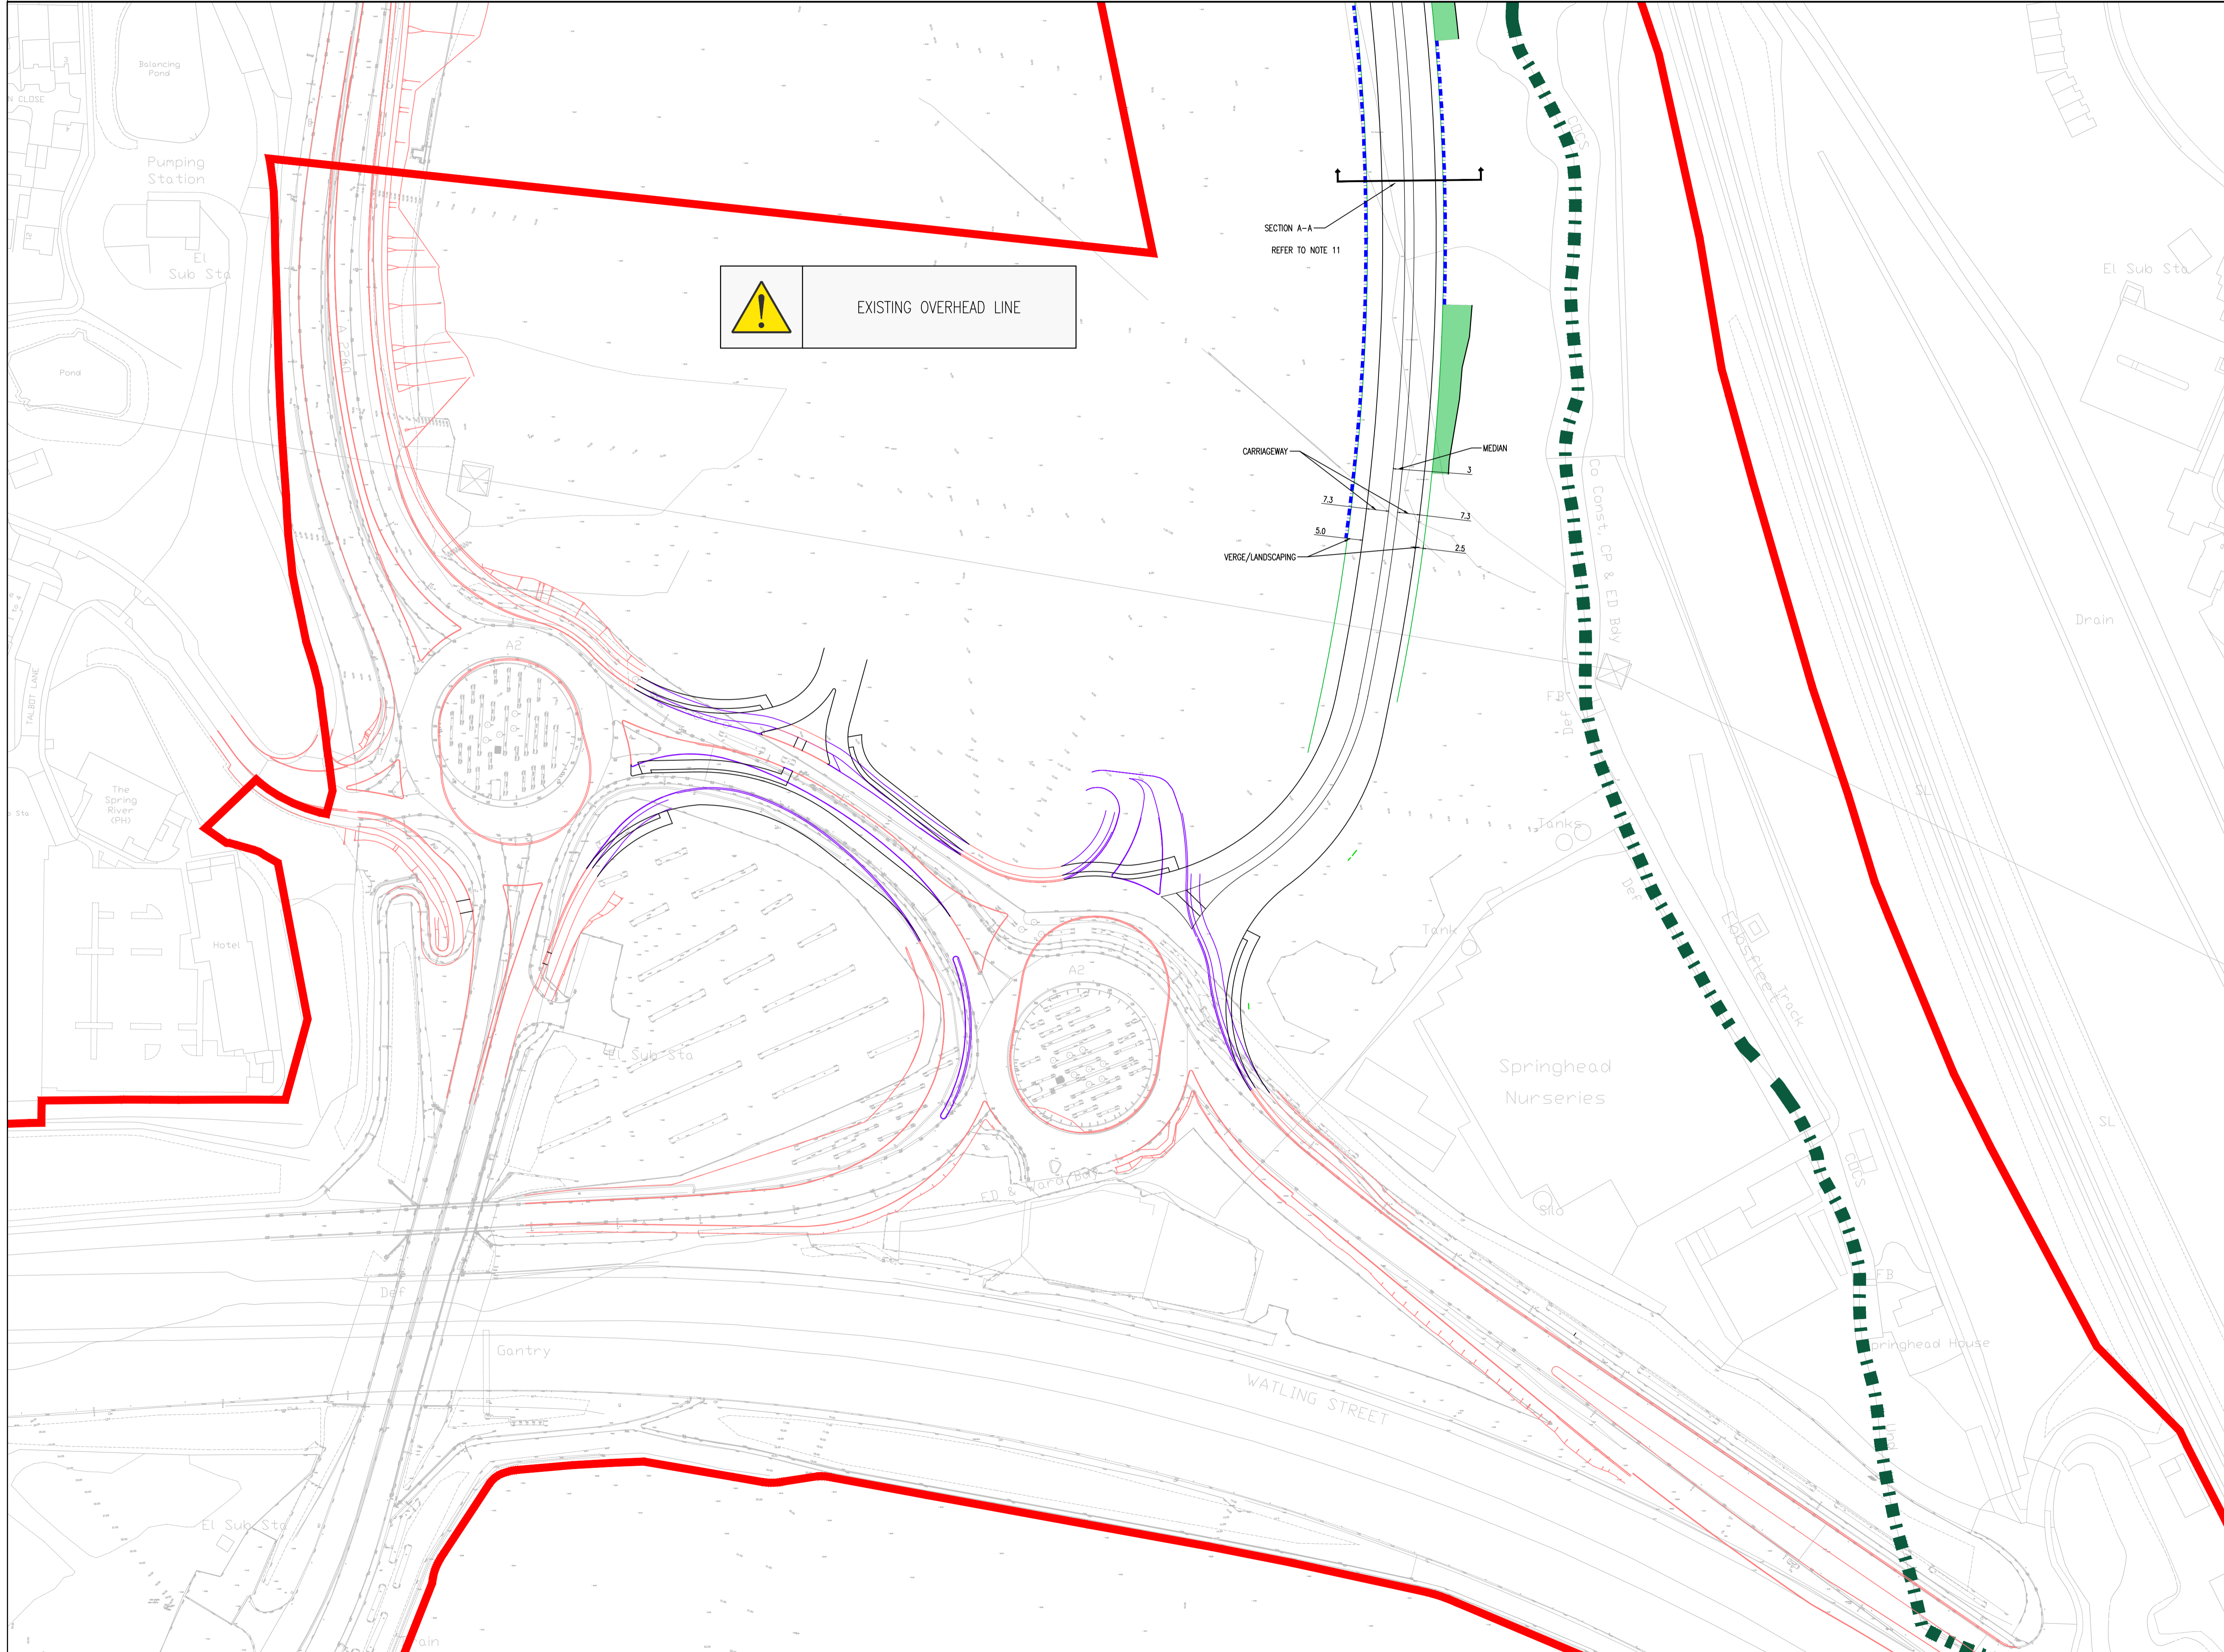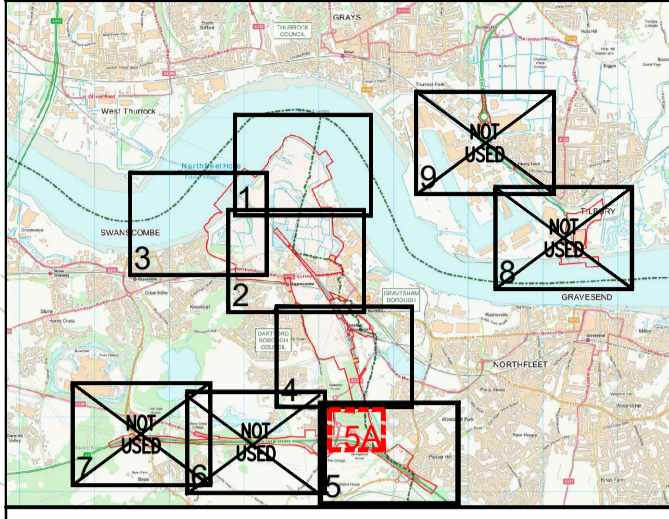

EXISTING OVERHEAD LINE

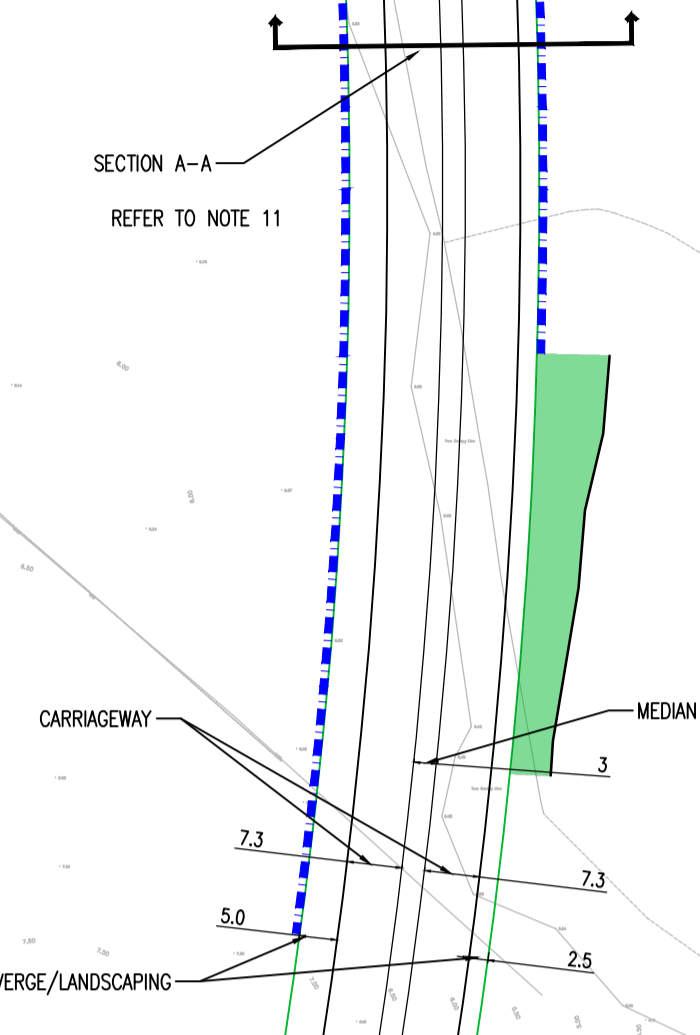

- KEY:
- ORDER LIMITS
  - LOCAL AUTHORITY BOUNDARIES
  - FILL INDICATOR
  - KERB
  - VERGE/LANDSCAPING
  - RETAINING STRUCTURE
  - INDICATES A RESIDUAL RISK AS A WARNING.
  - PROPOSED HIGHWAYS ENGLAND SCHEME
  - PROPOSED HIGHWAYS ENGLAND SCHEME TO BE REMOVED

- NOTES:
1. ALL DIMENSIONS ARE IN METRES, UNLESS OTHERWISE STATED.
  2. THIS DRAWING IS TO BE READ IN CONJUNCTION WITH ALL RELEVANT SCHEME DRAWINGS AND SPECIFICATIONS.
  3. THIS DRAWING IS SCALED AT PAPER SIZE A1, THEREFORE ANY PRINTS TAKEN AT SMALLER SIZES WILL AFFECT ACCURACY OF THE MEASUREMENT UNITS AND SHOULD NOT BE SCALED AGAINST.
  4. THIS DRAWING IS NOT TO BE PRODUCED IN ANY PART OR FORM WITHOUT CONSENT OF WSP UK LIMITED, ALL COPY RIGHT RESERVED.
  5. SERVICES ARE ONLY SHOWN INDICATIVELY AT THIS STAGE AND EXACT POSITIONING NEEDS TO BE CONFIRMED.
  6. OVERHEAD ELECTRICITY CABLES PASS OVER NEW LINK ROADS. AS-BUILT INFORMATION TO BE CONFIRMED & REVIEWED AGAINST CURRENT DESIGN TO CHECK SUFFICIENT CLEARANCE CAN BE ACHIEVED.
  7. FOR PROPOSED EXTERNAL WORKS REFER TO HIGHWAY PLANS - SURFACE FINISHES (2.13), DRG NO. LR-PL-WSP-DCP-2.13.1 TO 9
  8. FOR PROPOSED LEVELS REFER TO HIGHWAY PLANS - PROPOSED CONTOURS, LEVELS & ALIGNMENT CHANGES (2.14), DRG LR-PL-WSP-DCP-2.14.1 TO 9
  9. HIGHWAY DRAINAGE LAYOUTS REFER TO HIGHWAY PLANS - DRAINAGE LAYOUTS (2.15), DRG NO. LR-PL-WSP-DCP-2.15.1 TO 9
  10. FOR HIGHWAY CONSTRAINTS TO HIGHWAY PLANS - HIGHWAY CONSTRAINTS (2.11), REFER TO DRG NO. LR-PL-WSP-DCP-2.11.1 TO 9
  11. FOR TYPICAL CROSS SECTIONS REFER TO HIGHWAY PLANS - GENERAL ARRANGEMENT (2.11), DRG NO. LR-PL-WSP-DCP-2.12.10



Mountbatten House, Basing View, Basingstoke, RG21 4HJ, UK  
T+ 44 (0) 1256 318 800, F+ 44 (0) 1256 318 700 wsp.com

Project: The London Resort Project No: 70063529

Disclaimer  
Do not scale from this drawing. Check all dimensions on site before fabrication or setting out. This document is copyright and may not be reproduced without permission of the owner.

REPRODUCED FROM ORDNANCE SURVEY MAPS, BY PERMISSION OF THE ORDNANCE SURVEY ON BEHALF OF THE CONTROLLER OF HER MAJESTY'S STATIONARY OFFICE. CROWN COPYRIGHT ORDNANCE

ORDNANCE SURVEY LICENCE NO. 0100031673  
© CROWN COPYRIGHT AND DATABASE RIGHT 2020  
© LOCAL GOVERNMENT INFORMATION HOUSE LIMITED COPYRIGHT AND DATABASE RIGHTS 2020

Rev	Reason for Issue	Date	Drw	Chk
0	ISSUE FOR DCO SUBMISSION	24/12/20	WSP	ITS-S



THE LONDON RESORT DEVELOPMENT CONSENT ORDER  
Regulation 5(2)(c), (p) & 6(2) - Highway Plans - General Arrangement  
DARTFORD BOROUGH COUNCIL AND GRAVESHAM BOROUGH COUNCIL  
Sheet 5A of 9

Application Number  
**BC080001**

Drawing Reference  
**LR-PL-WSP-DCP-2.12.5A**


Scale: **1:1000 @ A1** Sheet: **5A of 9** Revision: **0**



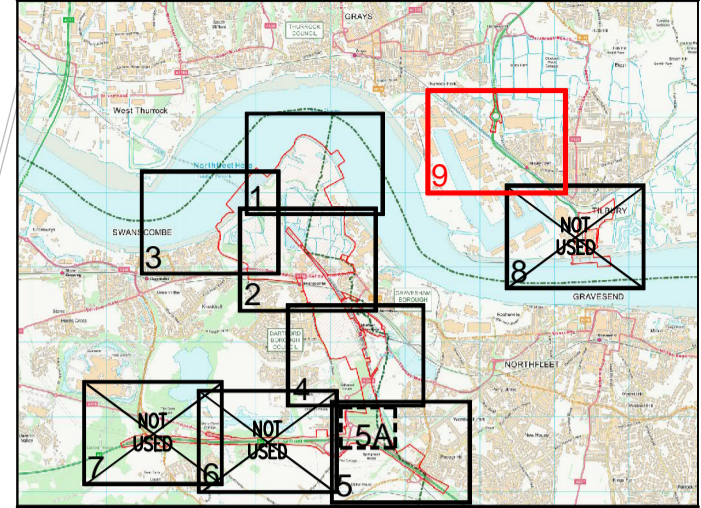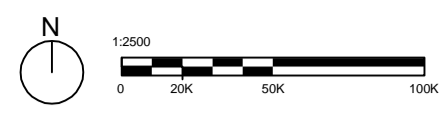

- KEY:
- ORDER LIMITS
  - LOCAL AUTHORITY BOUNDARIES
  - KERB

- NOTES:
1. ALL DIMENSIONS ARE IN METRES, UNLESS OTHERWISE STATED.
  2. THIS DRAWING IS TO BE READ IN CONJUNCTION WITH ALL RELEVANT SCHEME DRAWINGS AND SPECIFICATIONS.
  3. THIS DRAWING IS SCALED AT PAPER SIZE A1. THEREFORE ANY PRINTS TAKEN AT SMALLER SIZES WILL AFFECT ACCURACY OF THE MEASUREMENT UNITS AND SHOULD NOT BE SCALED AGAINST.
  4. THIS DRAWING IS NOT TO BE PRODUCED IN ANY PART OR FORM WITHOUT CONSENT OF WSP UK LIMITED, ALL COPY RIGHT RESERVED.
  5. SERVICES ARE ONLY SHOWN INDICATIVELY AT THIS STAGE AND EXACT POSITIONING NEEDS TO BE CONFIRMED.
  6. OVERHEAD ELECTRICITY CABLES PASS OVER NEW LINK ROADS. AS-BUILT INFORMATION TO BE CONFIRMED & REVIEWED AGAINST CURRENT DESIGN TO CHECK SUFFICIENT CLEARANCE CAN BE ACHIEVED FOR PROPOSED EXTERNAL WORKS REFER TO HIGHWAY PLANS - SURFACE FINISHES (2.13), DRG NO. LR-PL-WSP-DCP-2.13.1 TO 9
  7. FOR PROPOSED LEVELS REFER TO HIGHWAY PLANS - PROPOSED CONTOURS, LEVELS & ALIGNMENT CHANGES (2.14), DRG LR-PL-WSP-DCP-2.14.1 TO 9
  8. HIGHWAY DRAINAGE LAYOUTS REFER TO HIGHWAY PLANS - DRAINAGE LAYOUT (2.15), DRG NO. LR-PL-WSP-DCP-2.15.1 TO 9
  9. FOR HIGHWAY CONSTRAINTS TO HIGHWAY PLANS - HIGHWAY CONSTRAINTS (2.11), REFER TO DRG NO. LR-PL-WSP-DCP-2.11.1 TO 9
  10. FOR TYPICAL CROSS SECTIONS REFER TO HIGHWAY PLANS - GENERAL ARRANGEMENT (2.11), DRG NO. LR-PL-WSP-DCP-2.12.10

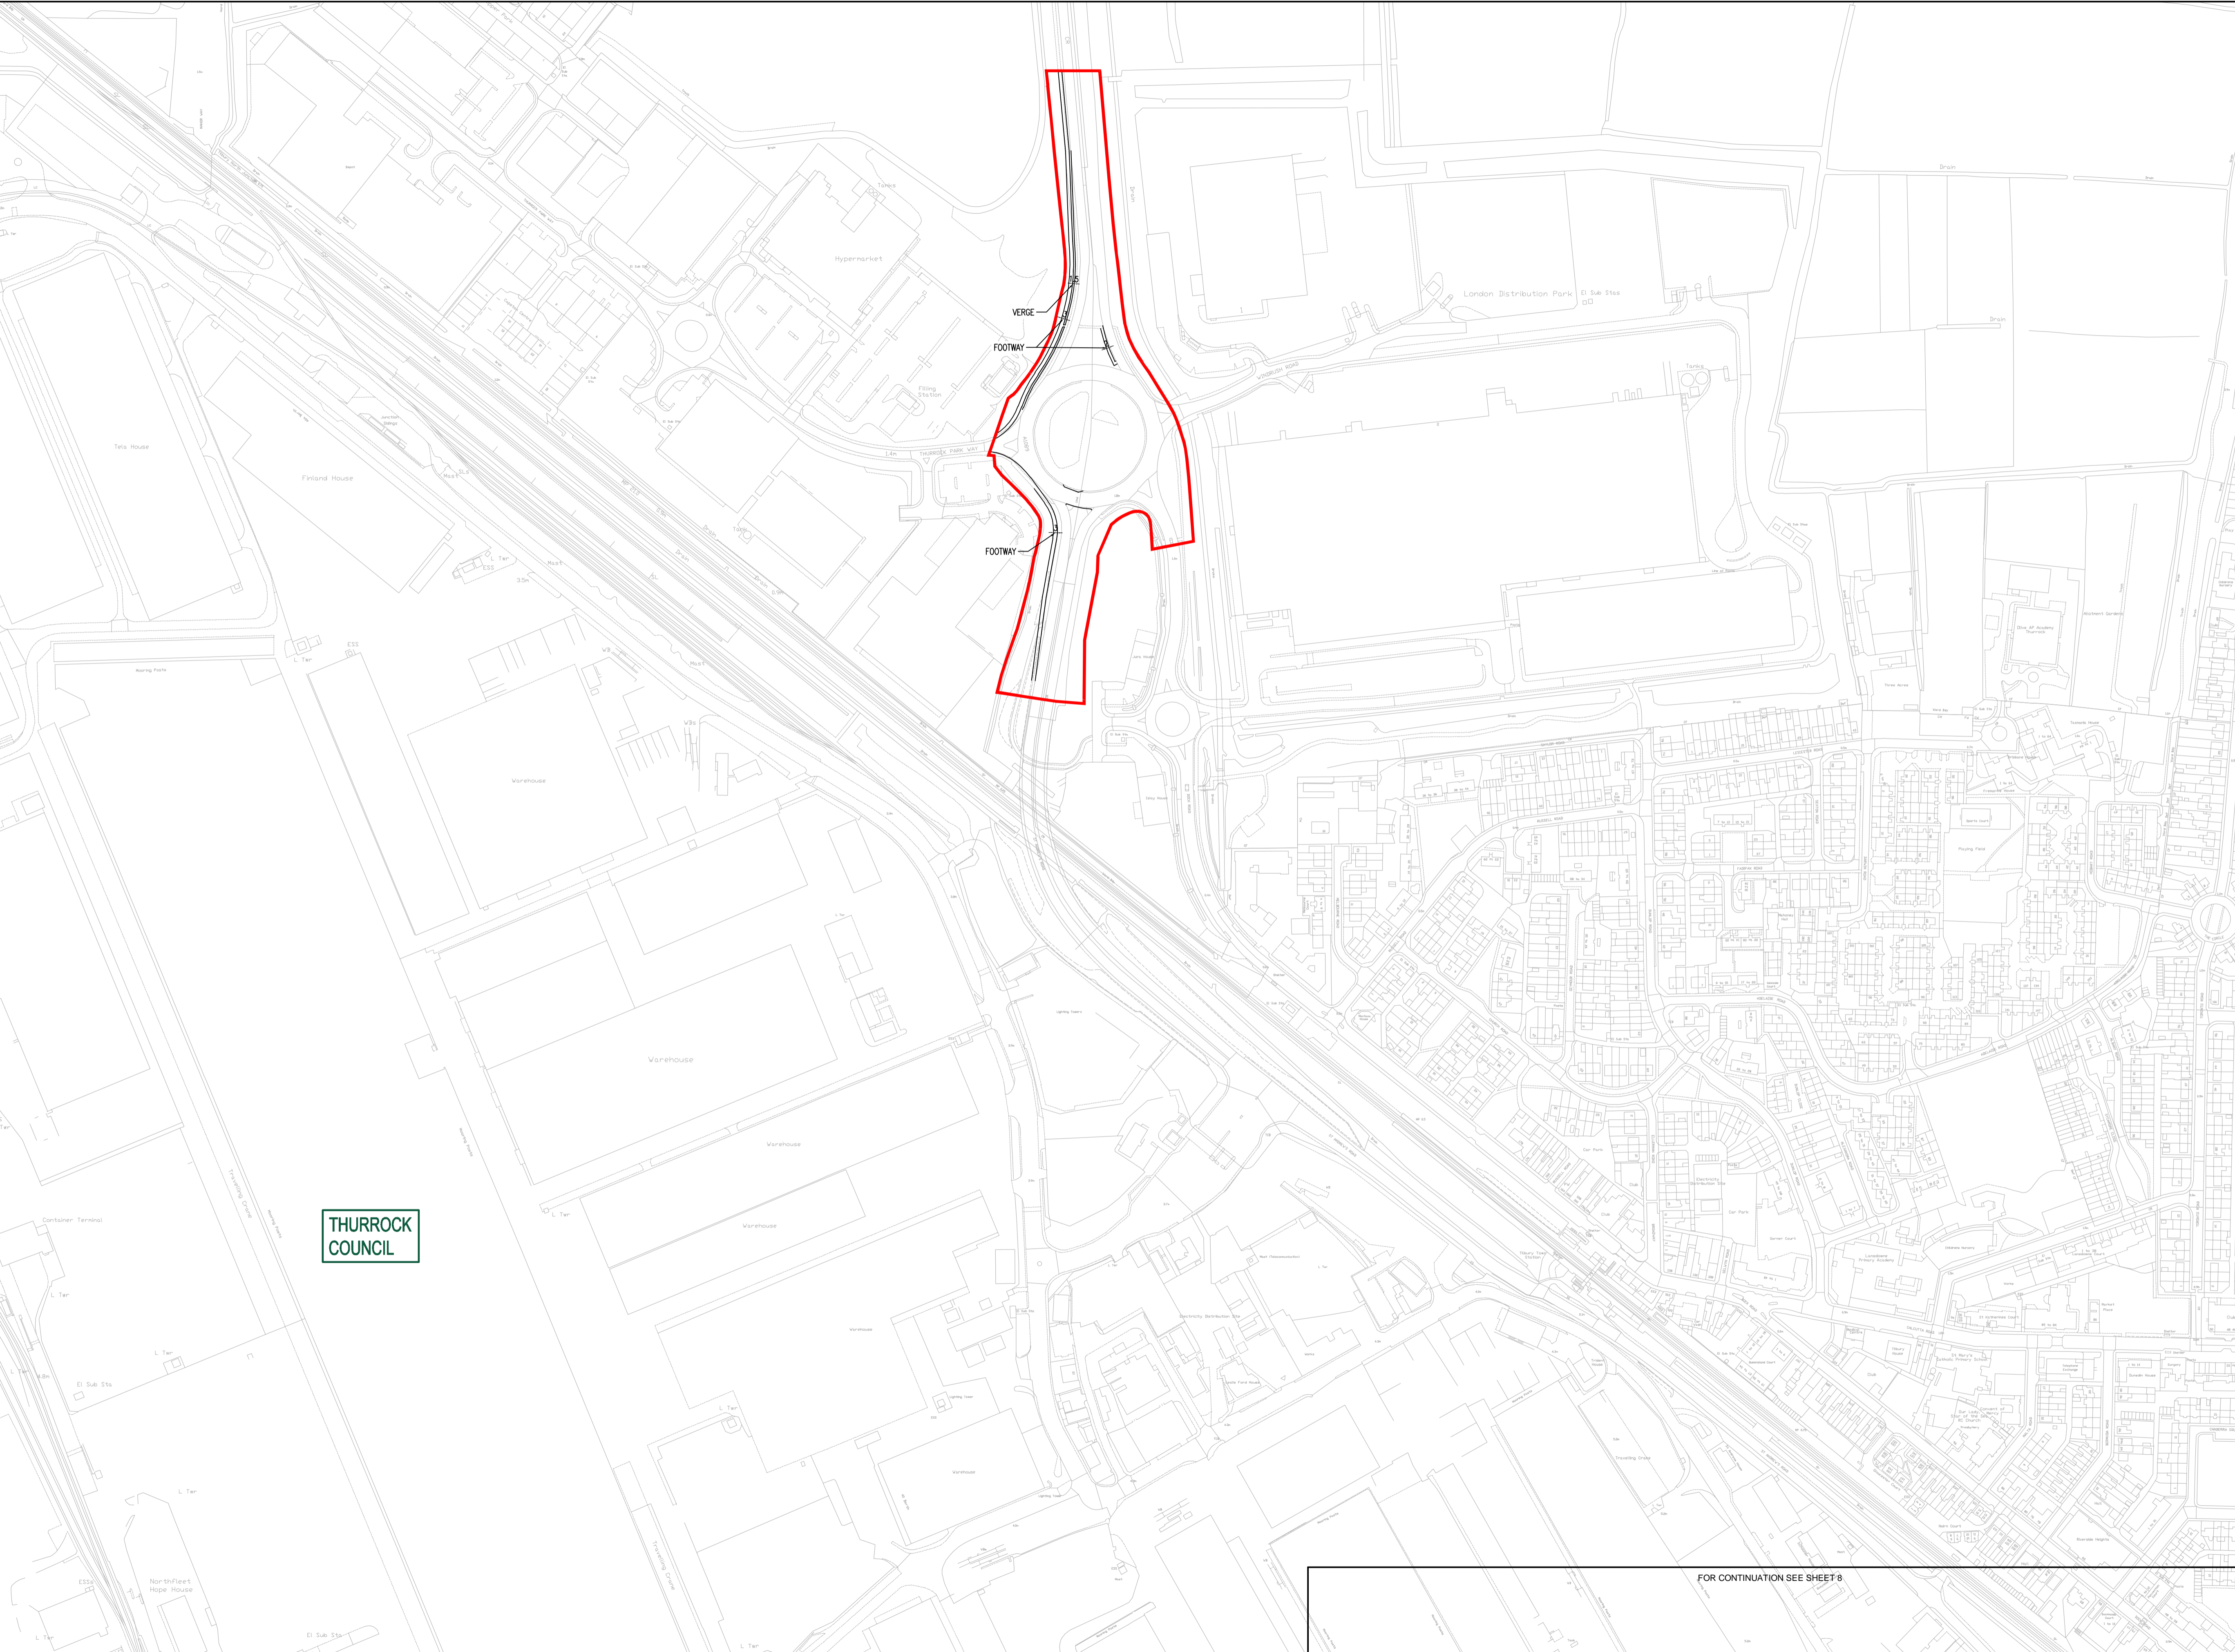

THURROCK COUNCIL



Mountbatten House, Basing View, Basingstoke, RG21 4HJ, UK  
 T+ 44 (0) 1256 318 800, F+ 44 (0) 1256 318 700 wsp.com

Project: The London Resort Project No: 70063529

Disclaimer  
 Do not scale from this drawing. Check all dimensions on site before fabrication or setting out. This document is copyright and may not be reproduced without permission of the owner.

REPRODUCED FROM ORDNANCE SURVEY MAPS. BY PERMISSION OF THE ORDNANCE SURVEY ON BEHALF OF THE CONTROLLER OF HER MAJESTY'S STATIONARY OFFICE. CROWN COPYRIGHT ORDNANCE

ORDNANCE SURVEY LICENCE NO. 0100031673  
 © CROWN COPYRIGHT AND DATABASE RIGHT 2020  
 © LOCAL GOVERNMENT INFORMATION HOUSE LIMITED COPYRIGHT AND DATABASE RIGHTS 2020

Rev	Reason for Issue	Date	Drw   Chk
0	ISSUE FOR DCO SUBMISSION	24/12/20	WSP   TS-S

THE LONDON RESORT DEVELOPMENT CONSENT ORDER  
 Regulation 5(2)(c), (b) & 6(2) - Highway Plans - General Arrangement  
 THURROCK COUNCIL

Sheet 9 of 9

Application Number  
**BC080001**


Drawing Reference  
**LR-PL-WSP-DCP-2.12.9**

Scale: **1:2500 @ A1** Sheet: **9 of 9** Revision: **0**

FOR CONTINUATION SEE SHEET 8



File name \\UK.WSPGROUP.COM\CENTRAL DATA\PROJECTS\70063529 - LONDON PARAMOUNT RESORT\03 WIPE DEVELOPMENT\02 CAD BIM MODELS\AUTOCAD\3529-TS-SK-100.DWG, printed on 11 December 2020 13:55:19, by Moss, Philip

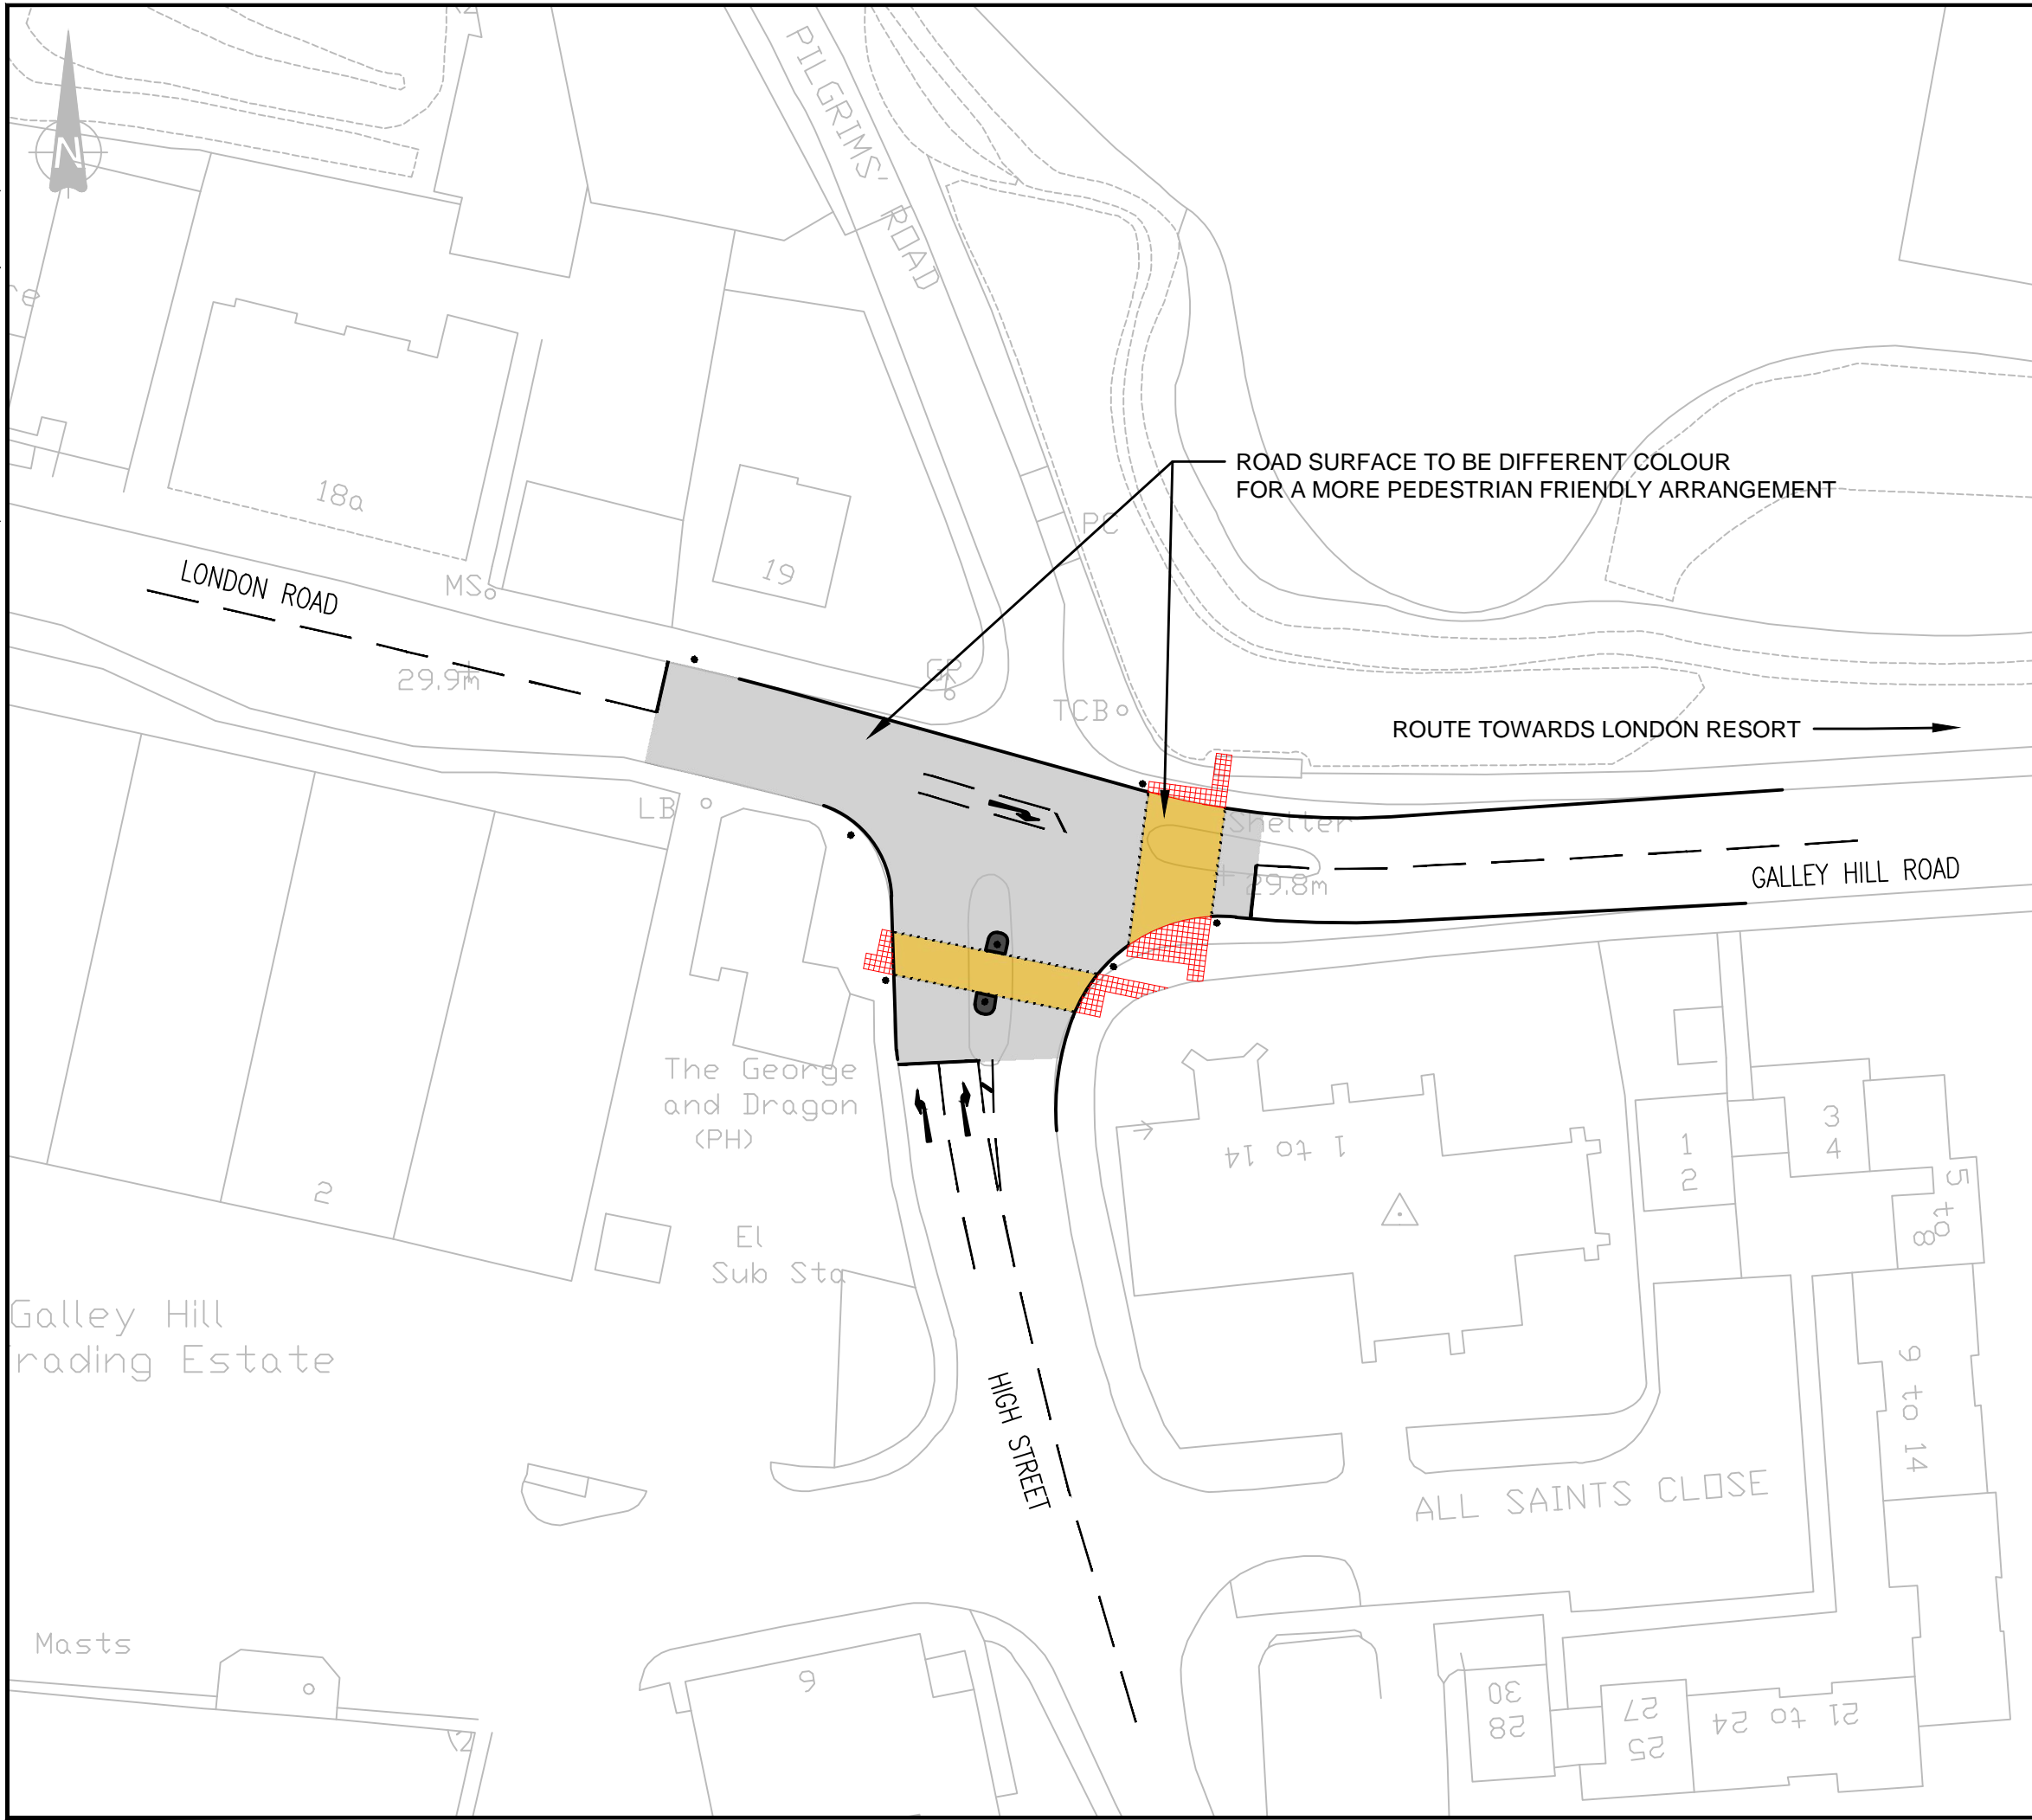

DO NOT SCALE

UNTIL TECHNICAL APPROVAL HAS BEEN OBTAINED FROM THE RELEVANT LOCAL AUTHORITIES OR STATUTORY BODIES, IT SHOULD BE UNDERSTOOD THAT ALL DRAWINGS ARE ISSUED AS PRELIMINARY AND NOT FOR CONSTRUCTION. SHOULD THE CONTRACTOR AND / OR EMPLOYER COMMENCE WORK PRIOR TO APPROVAL BEING GIVEN, IT IS ENTIRELY AT THEIR OWN RISK

P01	11/12/2020	HL	FIRST ISSUE	CH	DD
REV	DATE	BY	DESCRIPTION	CHK	APP

DRAWING STATUS: **S2 - FOR INFORMATION**



Mountbatten House, Basing View, Basingstoke, RG21 4HJ, UK  
T+ 44 (0) 1256 318 800, F+ 44 (0) 1256 318 700  
wsp.com

CLIENT: **LONDON RESORT COMPANY HOLDINGS Ltds**

ARCHITECT:

PROJECT: **THE LONDON RESORT**

TITLE: **HIGH STREET / GALLEY HILL ROAD / LONDON ROAD PROPOSED TRAFFIC SIGNAL JUNCTION**

SCALE @ A3: 1:500      CHECKED: CH      APPROVED: DD

PROJECT No: 70063529      DESIGNED: HL      DRAWN: HL      DATE: December 20

DRAWING No: **3529-TS-SK-100**      REV: **A**

© WSP UK Ltd