

The Sizewell C Project

2.7 Southern Park and Ride Plans Not For Approval

January 2021

Planning Act 2008 Infrastructure Planning (Applications: Prescribed Forms and Procedure) Regulations 2009 Revision:2.0Applicable Regulation:Regulation 5(2)(o)PINS Reference Number:EN010012



Southern Park and Ride Plans – Not For Approval

Drawing Number	Revision	Drawing Title	Scale	Sheet Size
SZC-SZ0100-XX-000-DRW-100065	02	Southern Park and Ride Existing Site Plan	1:2500	A1
SZC-SZ0204-FP-000-DRW-100053	02	Southern Park and Ride Proposed Drainage Plan	1:2000	A1
SZC-SZ0204-FP-000-DRW-100107	02	Southern Park and Ride Proposed Lighting and CCTV Plan Key Plan	1:2500	A1
SZC-SZ0204-FP-000-DRW-100011	02	Southern Park and Ride Proposed Lighting and CCTV Plan - Sheet 1 of 5	1:500	A1
SZC-SZ0204-FP-000-DRW-100012	02	Southern Park and Ride Proposed Lighting and CCTV Plan - Sheet 2 of 5	1:500	A1
SZC-SZ0204-FP-000-DRW-100013	02	Southern Park and Ride Proposed Lighting and CCTV Plan - Sheet 3 of 5	1:500	A1
SZC-SZ0204-FP-000-DRW-100054	02	Southern Park and Ride Proposed Lighting and CCTV Plan - Sheet 4 of 5	1:500	A1
SZC-SZ0204-FP-000-DRW-100099	02	Southern Park and Ride Proposed Lighting and CCTV Plan - Sheet 5 of 5	1:500	A1
SZC-SZ0204-FP-000-DRW-100108	02	Southern Park and Ride Proposed Signage Plan Key Plan	1:2500	A1
SZC-SZ0204-FP-000-DRW-100078	02	Southern Park and Ride Proposed Signage Plan - Sheet 1 of 4	1:500	A1
SZC-SZ0204-FP-000-DRW-100079	02	Southern Park and Ride Proposed Signage Plan - Sheet 2 of 4	1:500	A1
SZC-SZ0204-FP-000-DRW-100080	02	Southern Park and Ride Proposed Signage Plan - Sheet 3 of 4	1:500	A1
SZC-SZ0204-FP-000-DRW-100081	02	Southern Park and Ride Proposed Signage Plan - Sheet 4 of 4	1:500	A1
SZC-SZ0204-FP-000-DRW-100082	02	Southern Park and Ride Existing and Proposed Cross Sections - Sheet 1 of 4	1:500	A1
SZC-SZ0204-FP-000-DRW-100083	02	Southern Park and Ride Existing and Proposed Cross Sections - Sheet 2 of 4	1:500	A1
SZC-SZ0204-FP-000-DRW-100084	02	Southern Park and Ride Existing and Proposed Cross Sections - Sheet 3 of 4	1:500	A1
SZC-SZ0204-FP-000-DRW-100085	02	Southern Park and Ride Existing and Proposed Cross Sections - Sheet 4 of 4	1:500	A1
SZC-SZ0204-FP-000-DRW-100051	02	Southern Park and Ride Proposed Site Points of Connection	1:2000	A1
SZC-SZ0204-XX-000-DRW-100449	02	Southern Park And Ride Existing Utilities Layout	1:500	A1
SZC-SZ0204-FP-000-DRW-100015	01	Southern Park and Ride Proposed Amenity / Welfare Building	1:50	A1
SZC-SZ0204-FP-000-DRW-100014	01	Southern Park and Ride Proposed Security Building	1:50	A1
SZC-SZ0204-FP-000-DRW-100071	01	Southern Park and Ride Proposed Security Booth	1:50	A1
SZC-SZ0204-FP-000-DRW-100075	01	Southern Park and Ride Proposed Postal Consolidation Building	1:50	A1
SZC-SZ0204-FP-000-DRW-100074	01	Southern Park and Ride Proposed Smoking Shelter	1:20	A1
SZC-SZ0204-FP-000-DRW-100072	01	Southern Park and Ride Proposed Cycle Shelter	1:20	A1
SZC-SZ0204-FP-000-DRW-100073	01	Southern Park and Ride Proposed Bus Shelter	1:20	A1
SZC-SZ0204-XX-000-DRW-100028	02	Southern Park And Ride Proposed Road Signage Plan - Key Plan	1:2000	A1
SZC-SZ0204-XX-000-DRW-100029	02	Southern Park And Ride Proposed Road Signage Plan - Sheet 1 of 2	1:500	A1
SZC-SZ0204-XX-000-DRW-100030	02	Southern Park And Ride Proposed Road Signage Plan - Sheet 2 of 2	1:500	A1



Southern Park and Ride Plans Not For Approval – Revisions Schedule

Drawing Number	Revision	Drawing Title	Amendments
SZC-SZ0100-XX-000-DRW-100065	02	Southern Park and Ride Existing Site Plan	Reduction due to review of land ownership boundaries and design development
SZC-SZ0204-FP-000-DRW-100053	02	Southern Park and Ride Proposed Drainage Plan	Reduction due to review of land ownership boundaries and design development
SZC-SZ0204-FP-000-DRW-100107	02	Southern Park and Ride Proposed Lighting and CCTV Plan Key Plan	Reduction due to review of land ownership boundaries and design development
SZC-SZ0204-FP-000-DRW-100011	02	Southern Park and Ride Proposed Lighting and CCTV Plan - Sheet 1 of 5	Reduction due to review of land ownership boundaries and design development
SZC-SZ0204-FP-000-DRW-100012	02	Southern Park and Ride Proposed Lighting and CCTV Plan - Sheet 2 of 5	Reduction due to review of land ownership boundaries and design development
SZC-SZ0204-FP-000-DRW-100013	02	Southern Park and Ride Proposed Lighting and CCTV Plan - Sheet 3 of 5	Reduction due to review of land ownership boundaries and design development
SZC-SZ0204-FP-000-DRW-100054	02	Southern Park and Ride Proposed Lighting and CCTV Plan - Sheet 4 of 5	Reduction due to review of land ownership boundaries and design development
SZC-SZ0204-FP-000-DRW-100099	02	Southern Park and Ride Proposed Lighting and CCTV Plan - Sheet 5 of 5	Reduction due to review of land ownership boundaries and design development
SZC-SZ0204-FP-000-DRW-100108	02	Southern Park and Ride Proposed Signage Plan Key Plan	Reduction due to review of land ownership boundaries and design development
SZC-SZ0204-FP-000-DRW-100078	02	Southern Park and Ride Proposed Signage Plan - Sheet 1 of 4	Reduction due to review of land ownership boundaries and design development
SZC-SZ0204-FP-000-DRW-100079	02	Southern Park and Ride Proposed Signage Plan - Sheet 2 of 4	Reduction due to review of land ownership boundaries and design development
SZC-SZ0204-FP-000-DRW-100080	02	Southern Park and Ride Proposed Signage Plan - Sheet 3 of 4	Reduction due to review of land ownership boundaries and design development
SZC-SZ0204-FP-000-DRW-100081	02	Southern Park and Ride Proposed Signage Plan - Sheet 4 of 4	Reduction due to review of land ownership boundaries and design development
SZC-SZ0204-FP-000-DRW-100082	02	Southern Park and Ride Existing and Proposed Cross Sections - Sheet 1 of 4	Reduction due to review of land ownership boundaries and design development
SZC-SZ0204-FP-000-DRW-100083	02	Southern Park and Ride Existing and Proposed Cross Sections - Sheet 2 of 4	Reduction due to review of land ownership boundaries and design development
SZC-SZ0204-FP-000-DRW-100084	02	Southern Park and Ride Existing and Proposed Cross Sections - Sheet 3 of 4	Reduction due to review of land ownership boundaries and design development
SZC-SZ0204-FP-000-DRW-100085	02	Southern Park and Ride Existing and Proposed Cross Sections - Sheet 4 of 4	Reduction due to review of land ownership boundaries and design development




Southern Park and Ride Plans Not For Approval – Revisions Schedule

Drawing Number	Revision	Drawing Title	Amendments
SZC-SZ0204-FP-000-DRW-100051		Southern Park and Ride Proposed Site Points of Connection	Reduction due to review of
SZC-SZ0204-XX-000-DRW-100449		Southern Park And Ride Existing Utilities Layout	development Reduction due to review of
020 020204 /// 000 DIW 100443			development
SZC-SZ0204-FP-000-DRW-100015		Southern Park and Ride Proposed Amenity / Welfare Building	No updates made.
SZC-SZ0204-FP-000-DRW-100014		Southern Park and Ride Proposed Security Building	No updates made.
SZC-SZ0204-FP-000-DRW-100071		Southern Park and Ride Proposed Security Booth	No updates made.
SZC-SZ0204-FP-000-DRW-100075		Southern Park and Ride Proposed Postal Consolidation Building	No updates made.
SZC-SZ0204-FP-000-DRW-100074		Southern Park and Ride Proposed Smoking Shelter	No updates made.
SZC-SZ0204-FP-000-DRW-100072		Southern Park and Ride Proposed Cycle Shelter	No updates made.
SZC-SZ0204-FP-000-DRW-100073		Southern Park and Ride Proposed Bus Shelter	No updates made.
SZC-SZ0204-XX-000-DRW-100028		Southern Park And Ride Proposed Road Signage Plan - Key Plan	Reduction due to review on development
SZC-SZ0204-XX-000-DRW-100029		Southern Park And Ride Proposed Road Signage Plan - Sheet 1 of 2	Reduction due to review o development
SZC-SZ0204-XX-000-DRW-100030		Southern Park And Ride Proposed Road Signage Plan - Sheet 2 of 2	Reduction due to review on development


of land ownership boundaries and design


of land ownership boundaries and design



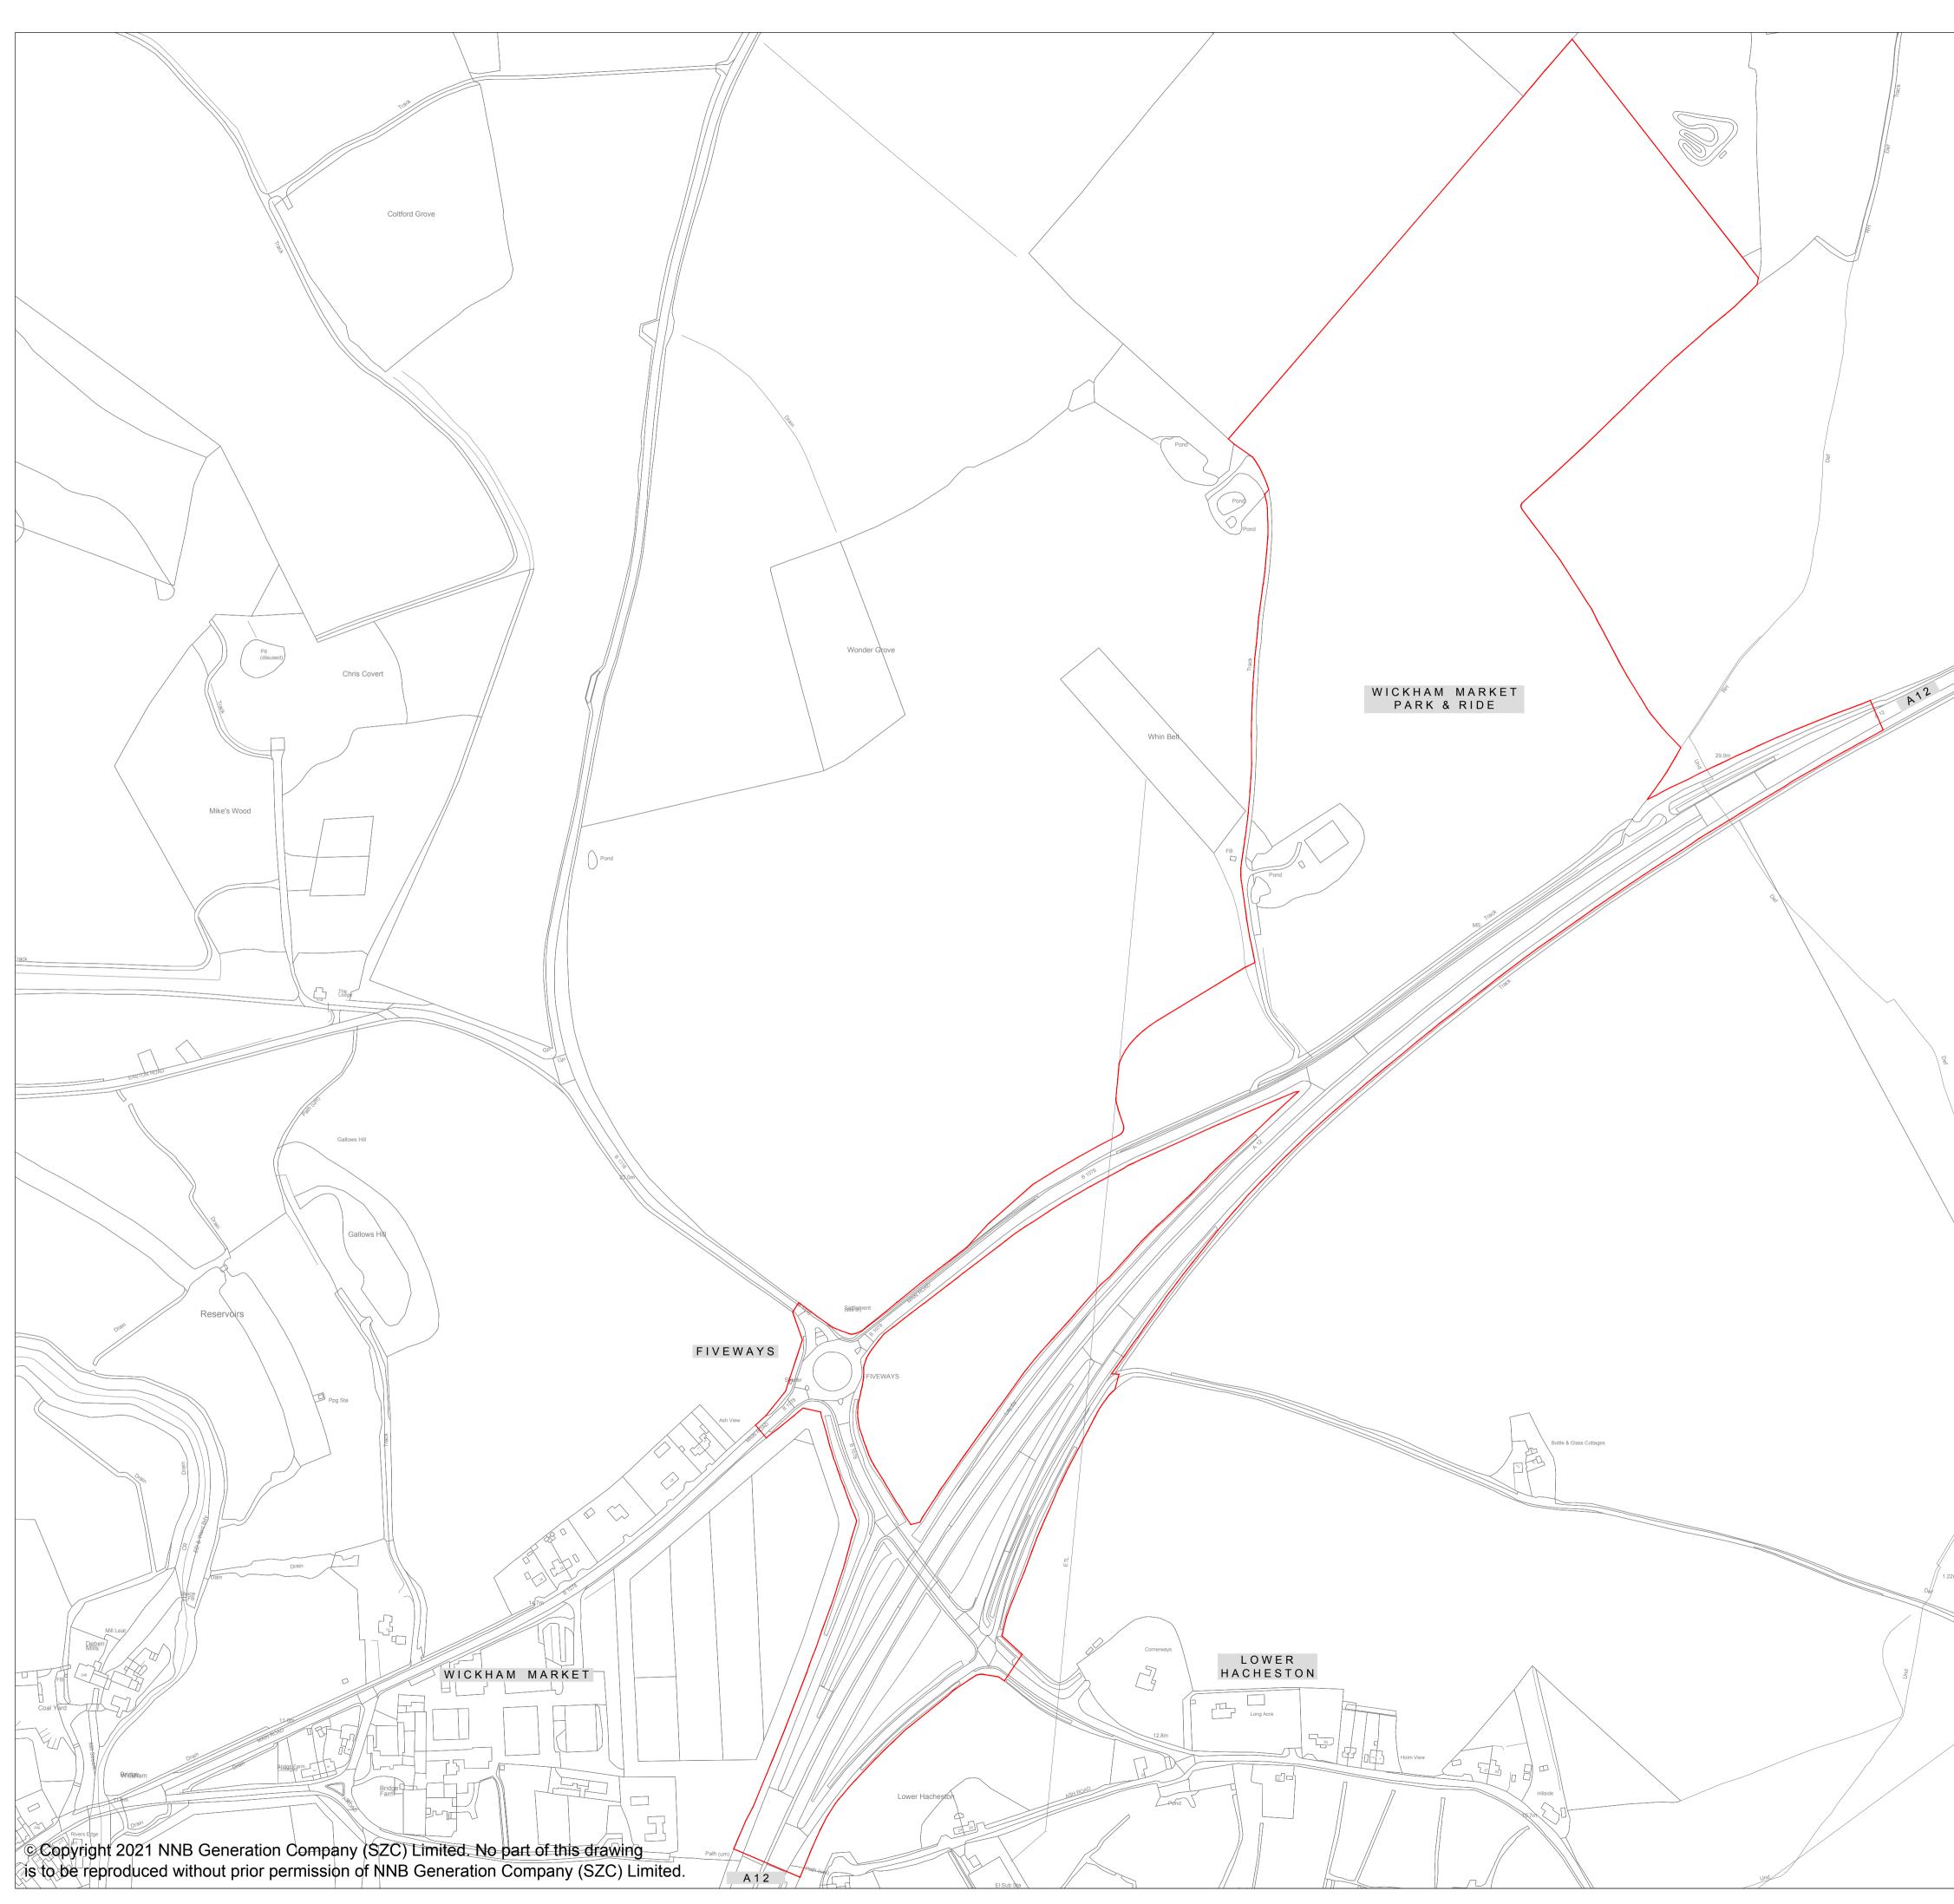



	NOTES:
	KEY: DEVELOPMENT SITE BOUNDARY
Track	
	02 JAN 2021 SB NP PROPOSED CHANGES TO THE DCO APPLICATION - JANUARY 2021 SZC 0 01 FEB 2020 SB NP DCO SUBMISSION SZC 0 REVISION DATE DRAWN CHECKED REASONS FOR REVISION / COMMENTS APPROV
	NOT PROTECTIVELY MARKED COPYRIGHT: Reproduced from Ordnance Survey map with the permission of Ordnance Survey on behalf of the controller of Her Majesty's Stationery Office © Crown copyright (2021). All Rights reserved. NNB GenCo Licence: 0100060408
Co-constant	PROJECT:
	FROJECT.
ite and ite an	SIZEWELL C DOCUMENT: APPLICATION DRAWING - NOT FOR APPROVAL REGULATION 5(2)(0)
	DOCUMENT: APPLICATION DRAWING - NOT FOR APPROVAL

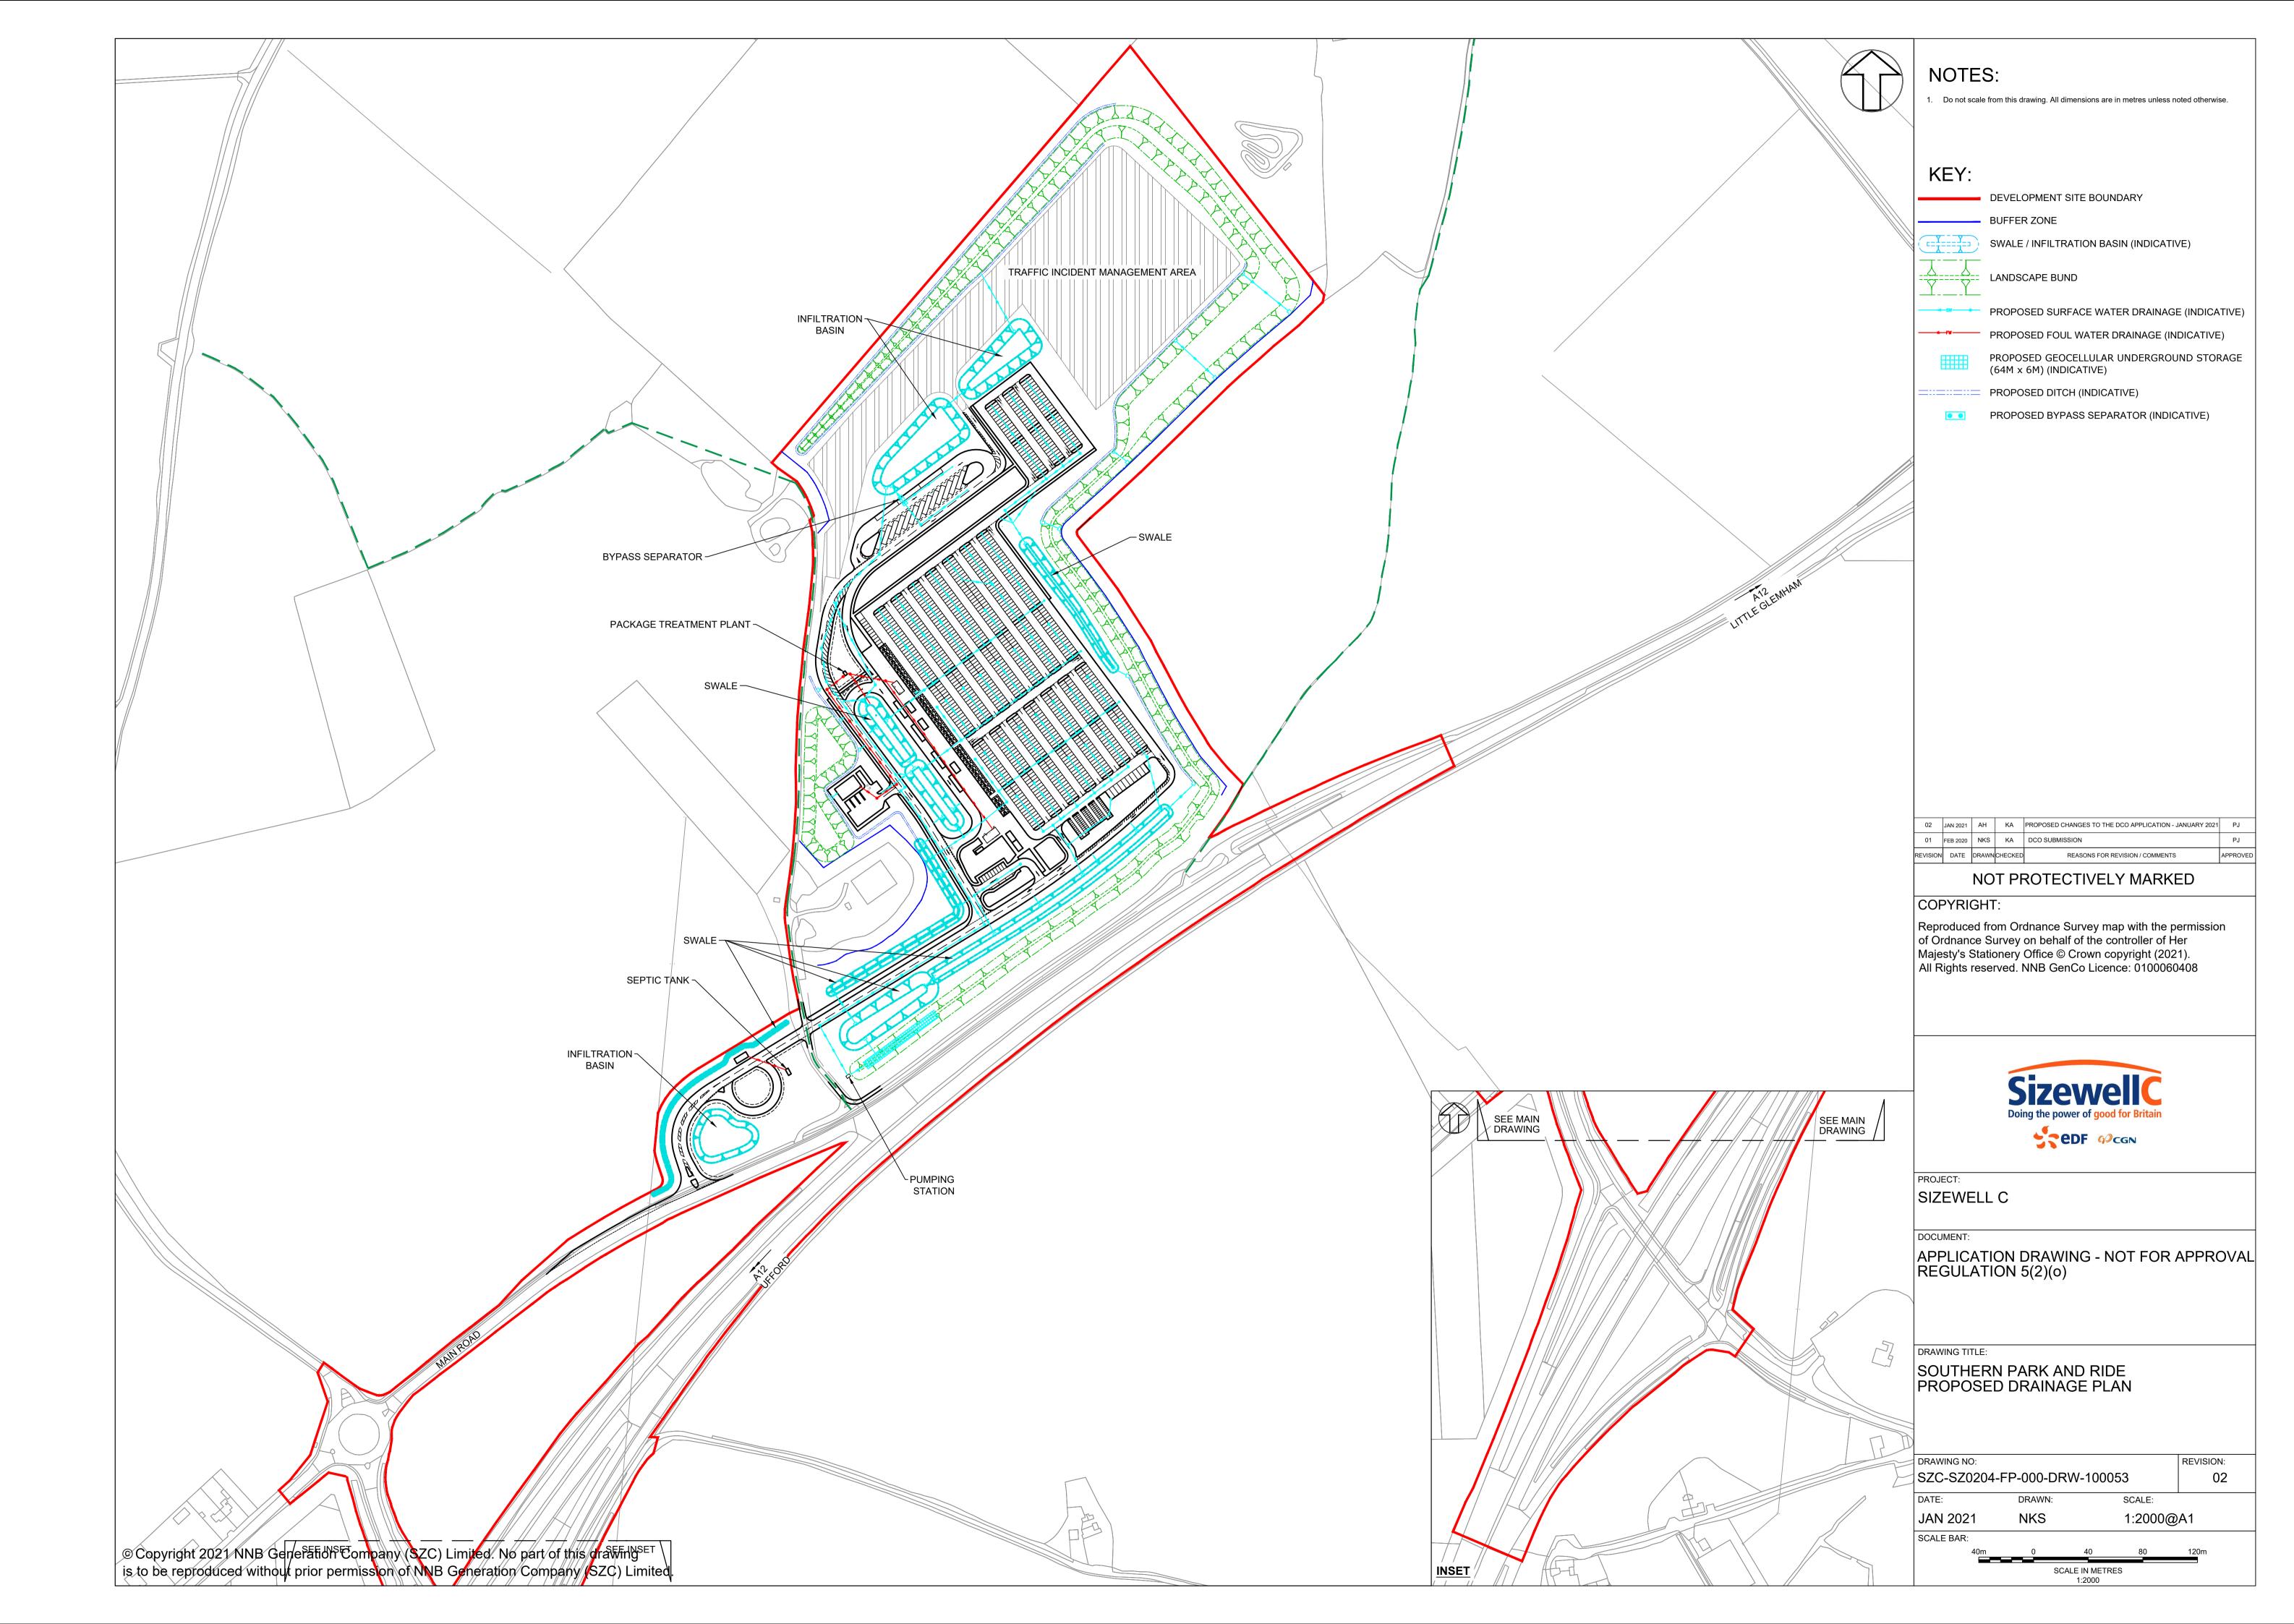


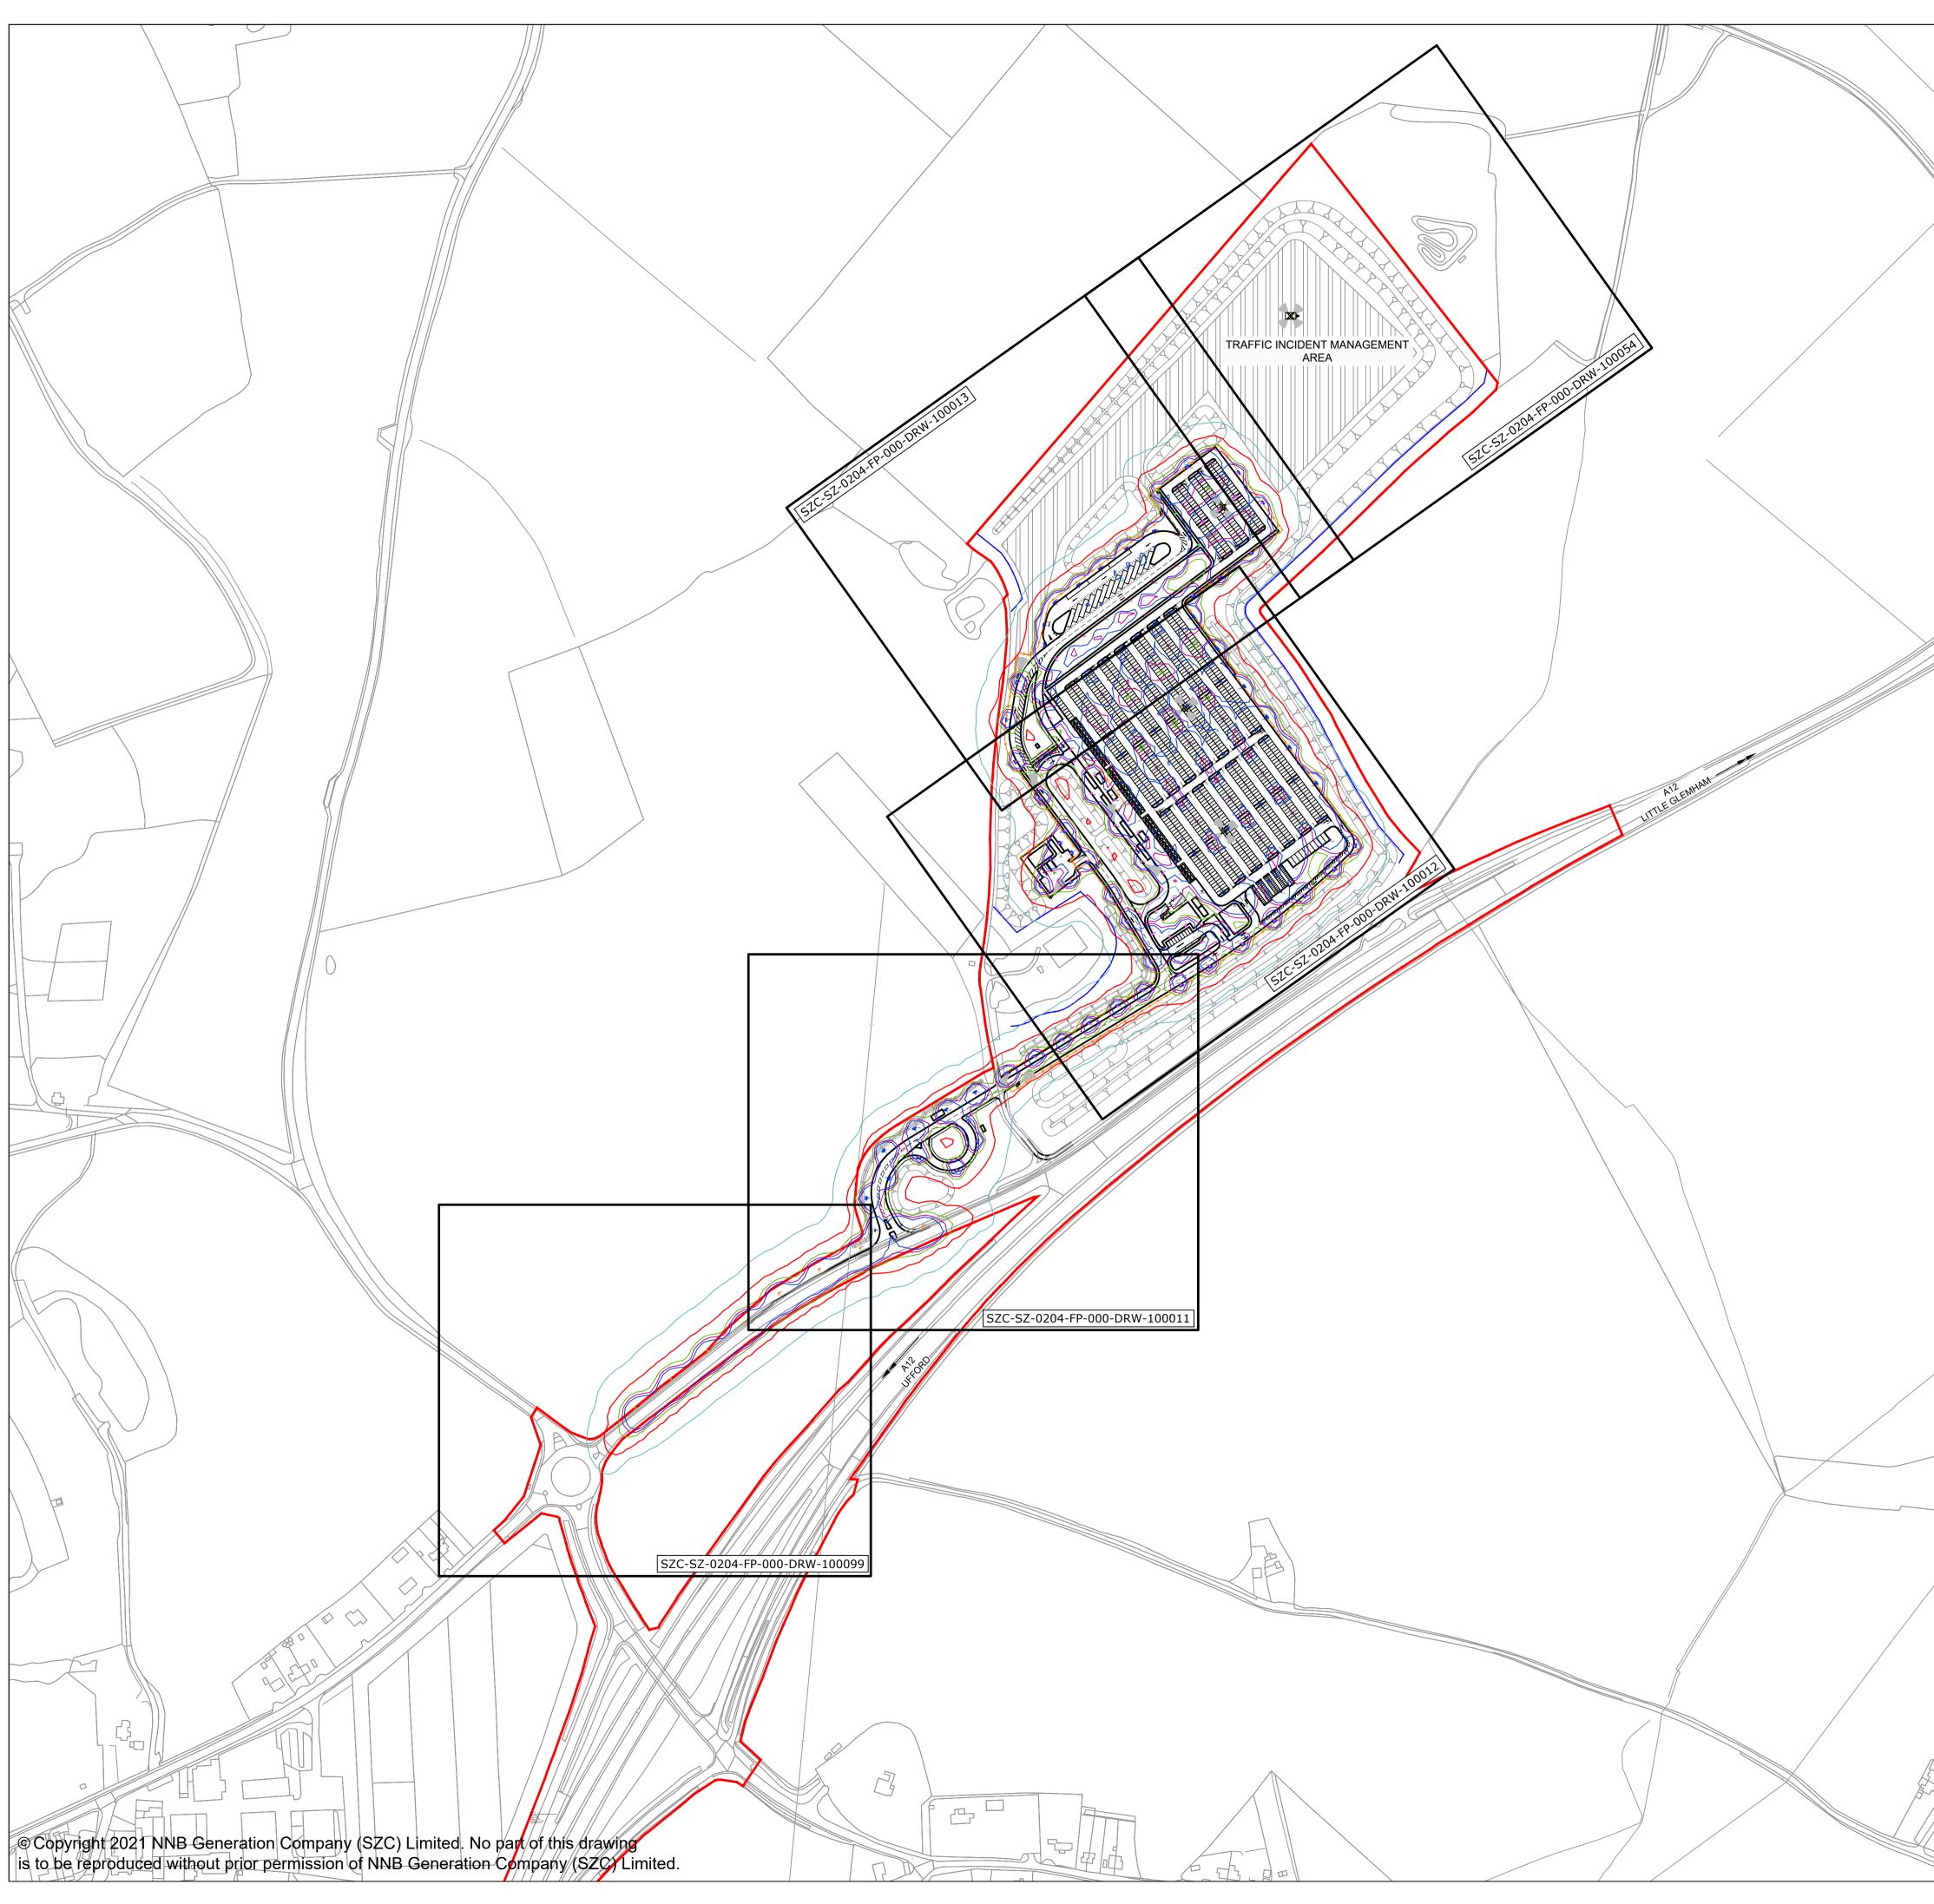



	NOTES:
	1. Do not scale from this drawing. All dimensions are in metres unless noted otherwise.
	KEY:
	ISOLUX COLOUR KEY
	0.1 LUX 1.0 LUX 5.0 LUX 7.5 LUX 10.0 LUX
	KEY DEVELOPMENT SITE BOUNDARY
	BUFFER ZONE
N.A.	LIGHTING LANTERN DEMOUNTABLE SHIELD TO REDUCE BACKWARD
	LIGHT SPILL (NOT TO SCALE)
	FIXED CCTV AND VISION SPLAY
	SECURITY FENCE (1.8M HIGH)
	GATE (CETTERTION BASIN (INDICATIVE)
	LIGHTING COLUMNS (INDICATIVE)
	02 JAN 2021 AH KA PROPOSED CHANGES TO THE DCO APPLICATION - JANUARY 2021 PJ 01 FEB 2020 NKS KA DCO SUBMISSION PJ
	REVISION DATE DRAWN CHECKED REASONS FOR REVISION / COMMENTS APPROVED
	NOT PROTECTIVELY MARKED
	COPYRIGHT: Reproduced from Ordnance Survey map with the permission
	of Ordnance Survey on behalf of the controller of Her Majesty's Stationery Office © Crown copyright (2021).
	All Rights reserved. NNB GenCo Licence: 0100060408
	SizewellC
	Doing the power of good for Britain
~ / ///// /	DD0 IF 0T
TAA	PROJECT: SIZEWELL C
	DOCUMENT: APPLICATION DRAWING - NOT FOR APPROVAL
	REGULATION 5(2)(o)
7	
	SOUTHERN PARK AND RIDE PROPOSED LIGHTING AND CCTV PLAN
	KEY PLAN
	DRAWING NO: REVISION: SZC-SZ0204-FP-000-DRW-100107 02
	DATE: DRAWN: SCALE:
	JAN 2021 NKS 1:2500@A1
	SCALE BAR: 50m 0 50 100 150m
	SCALE IN METRES 1:2500

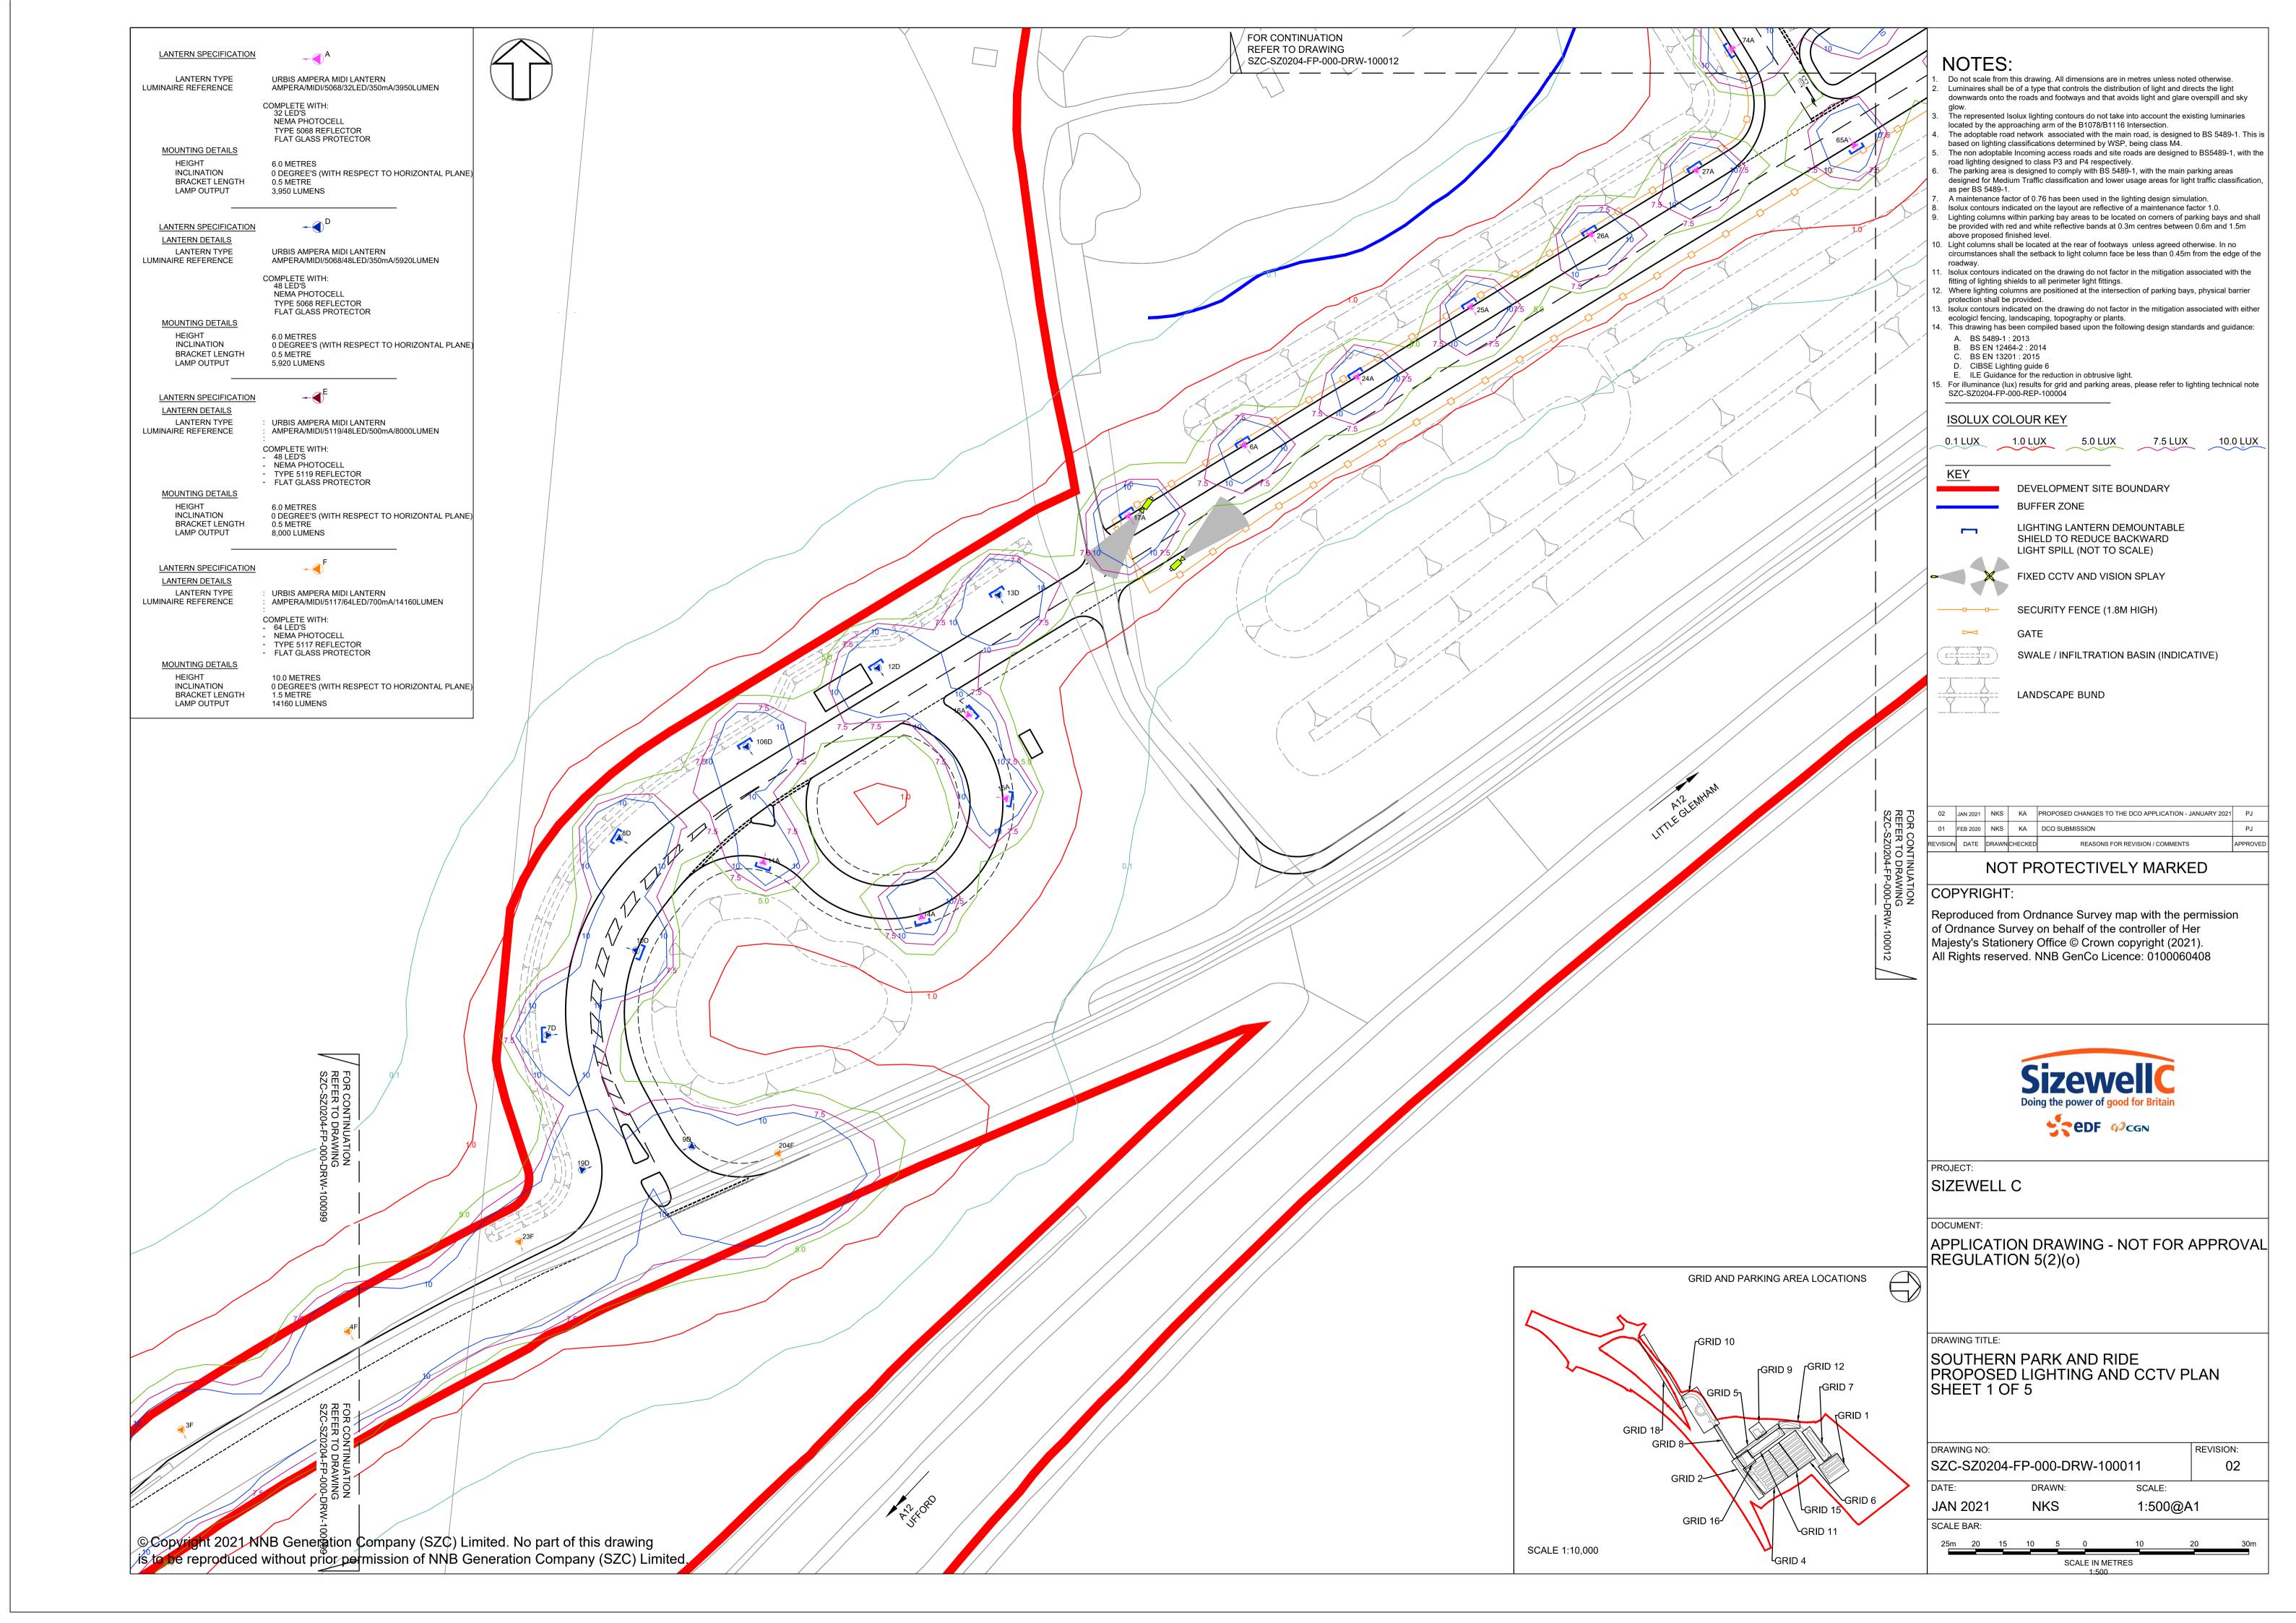


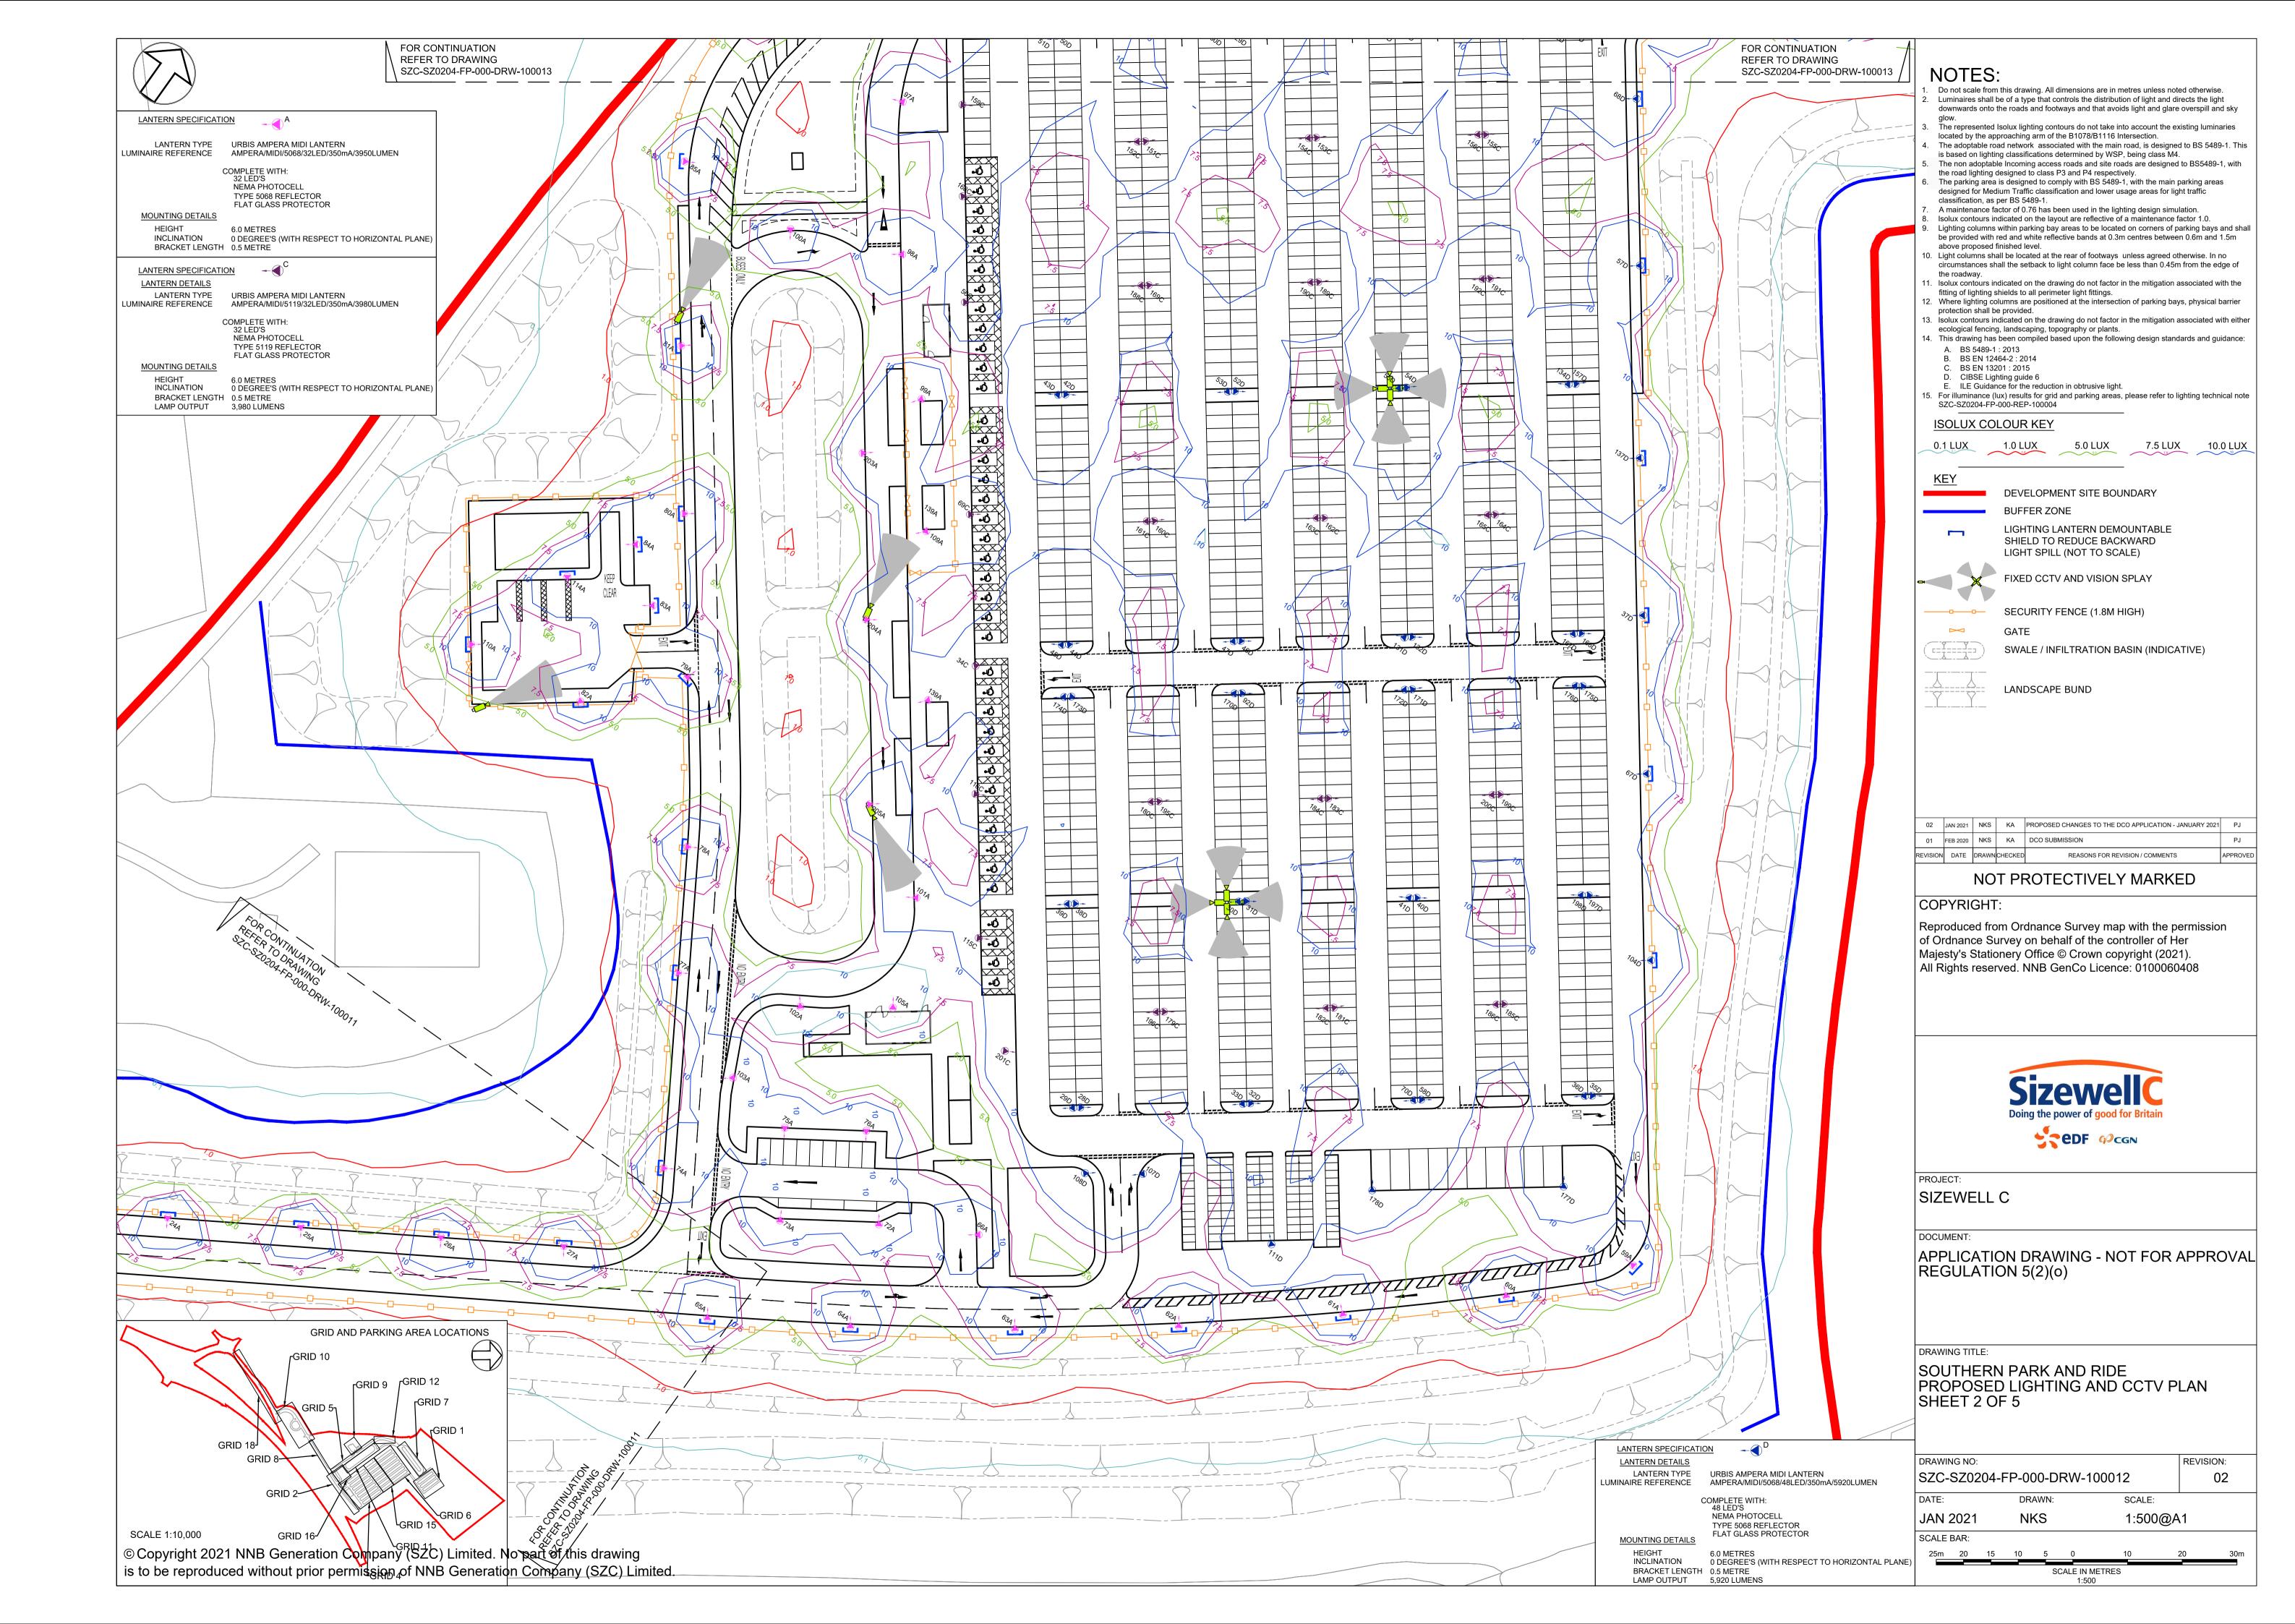


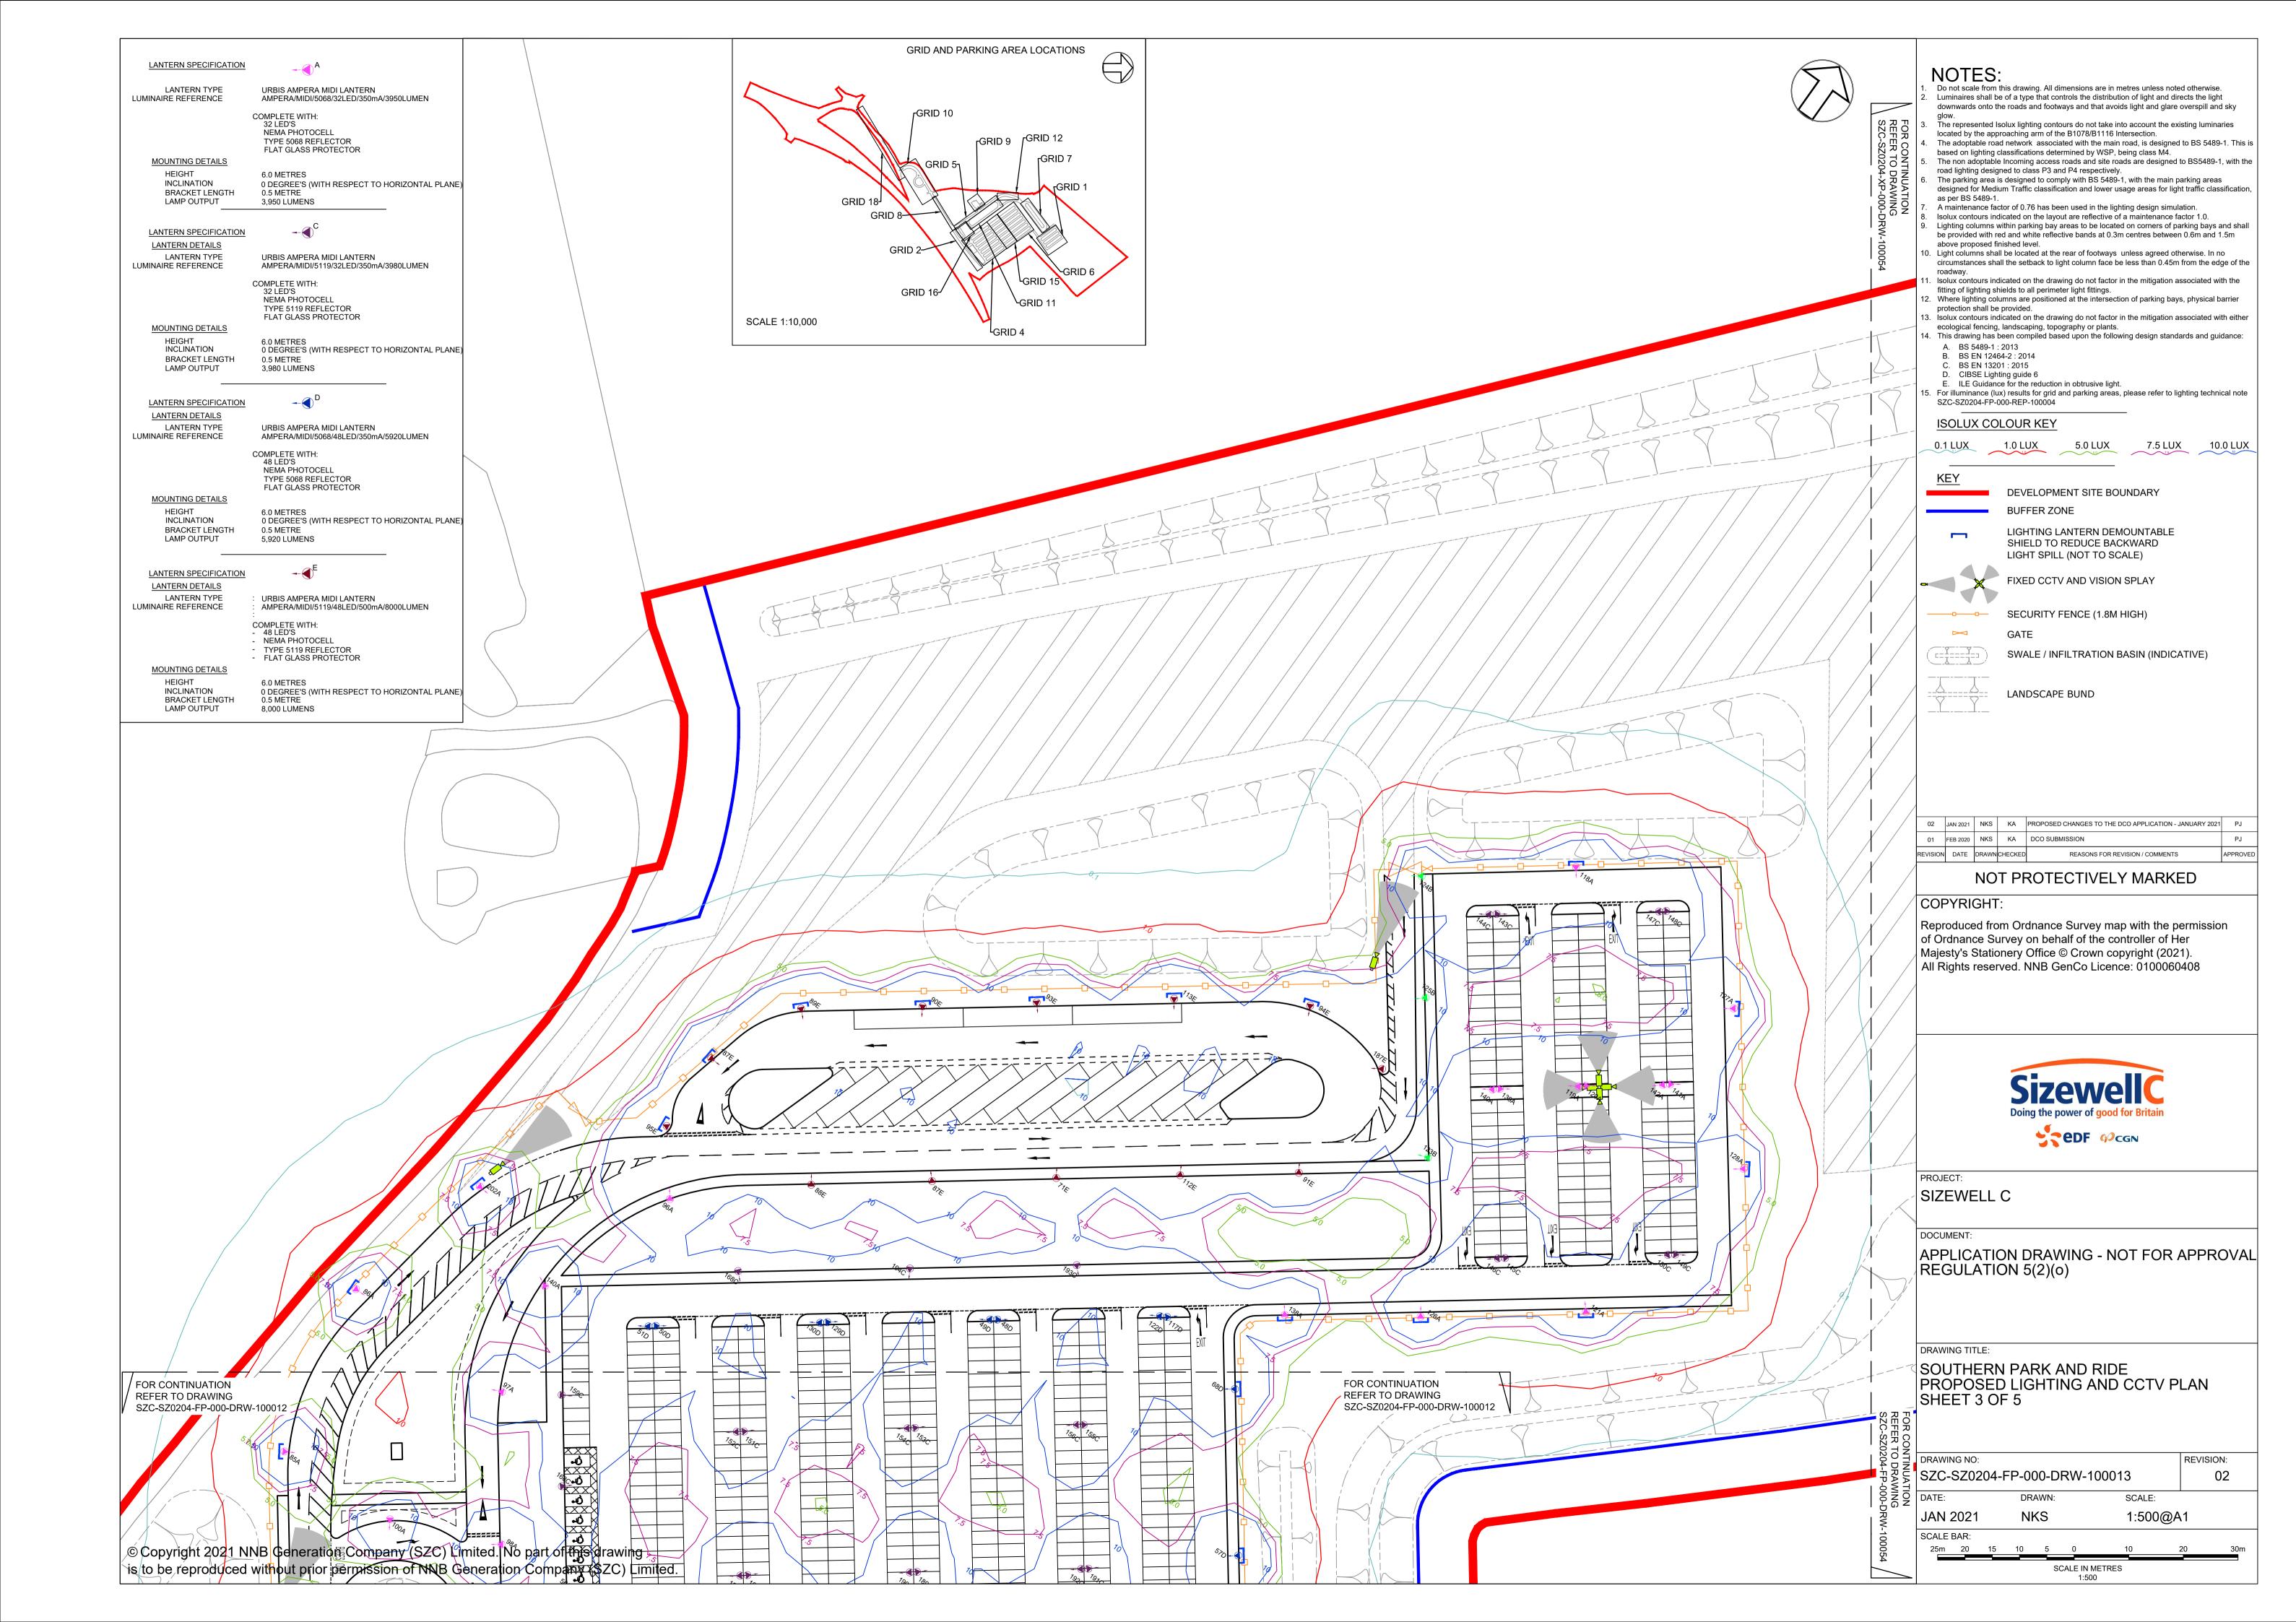


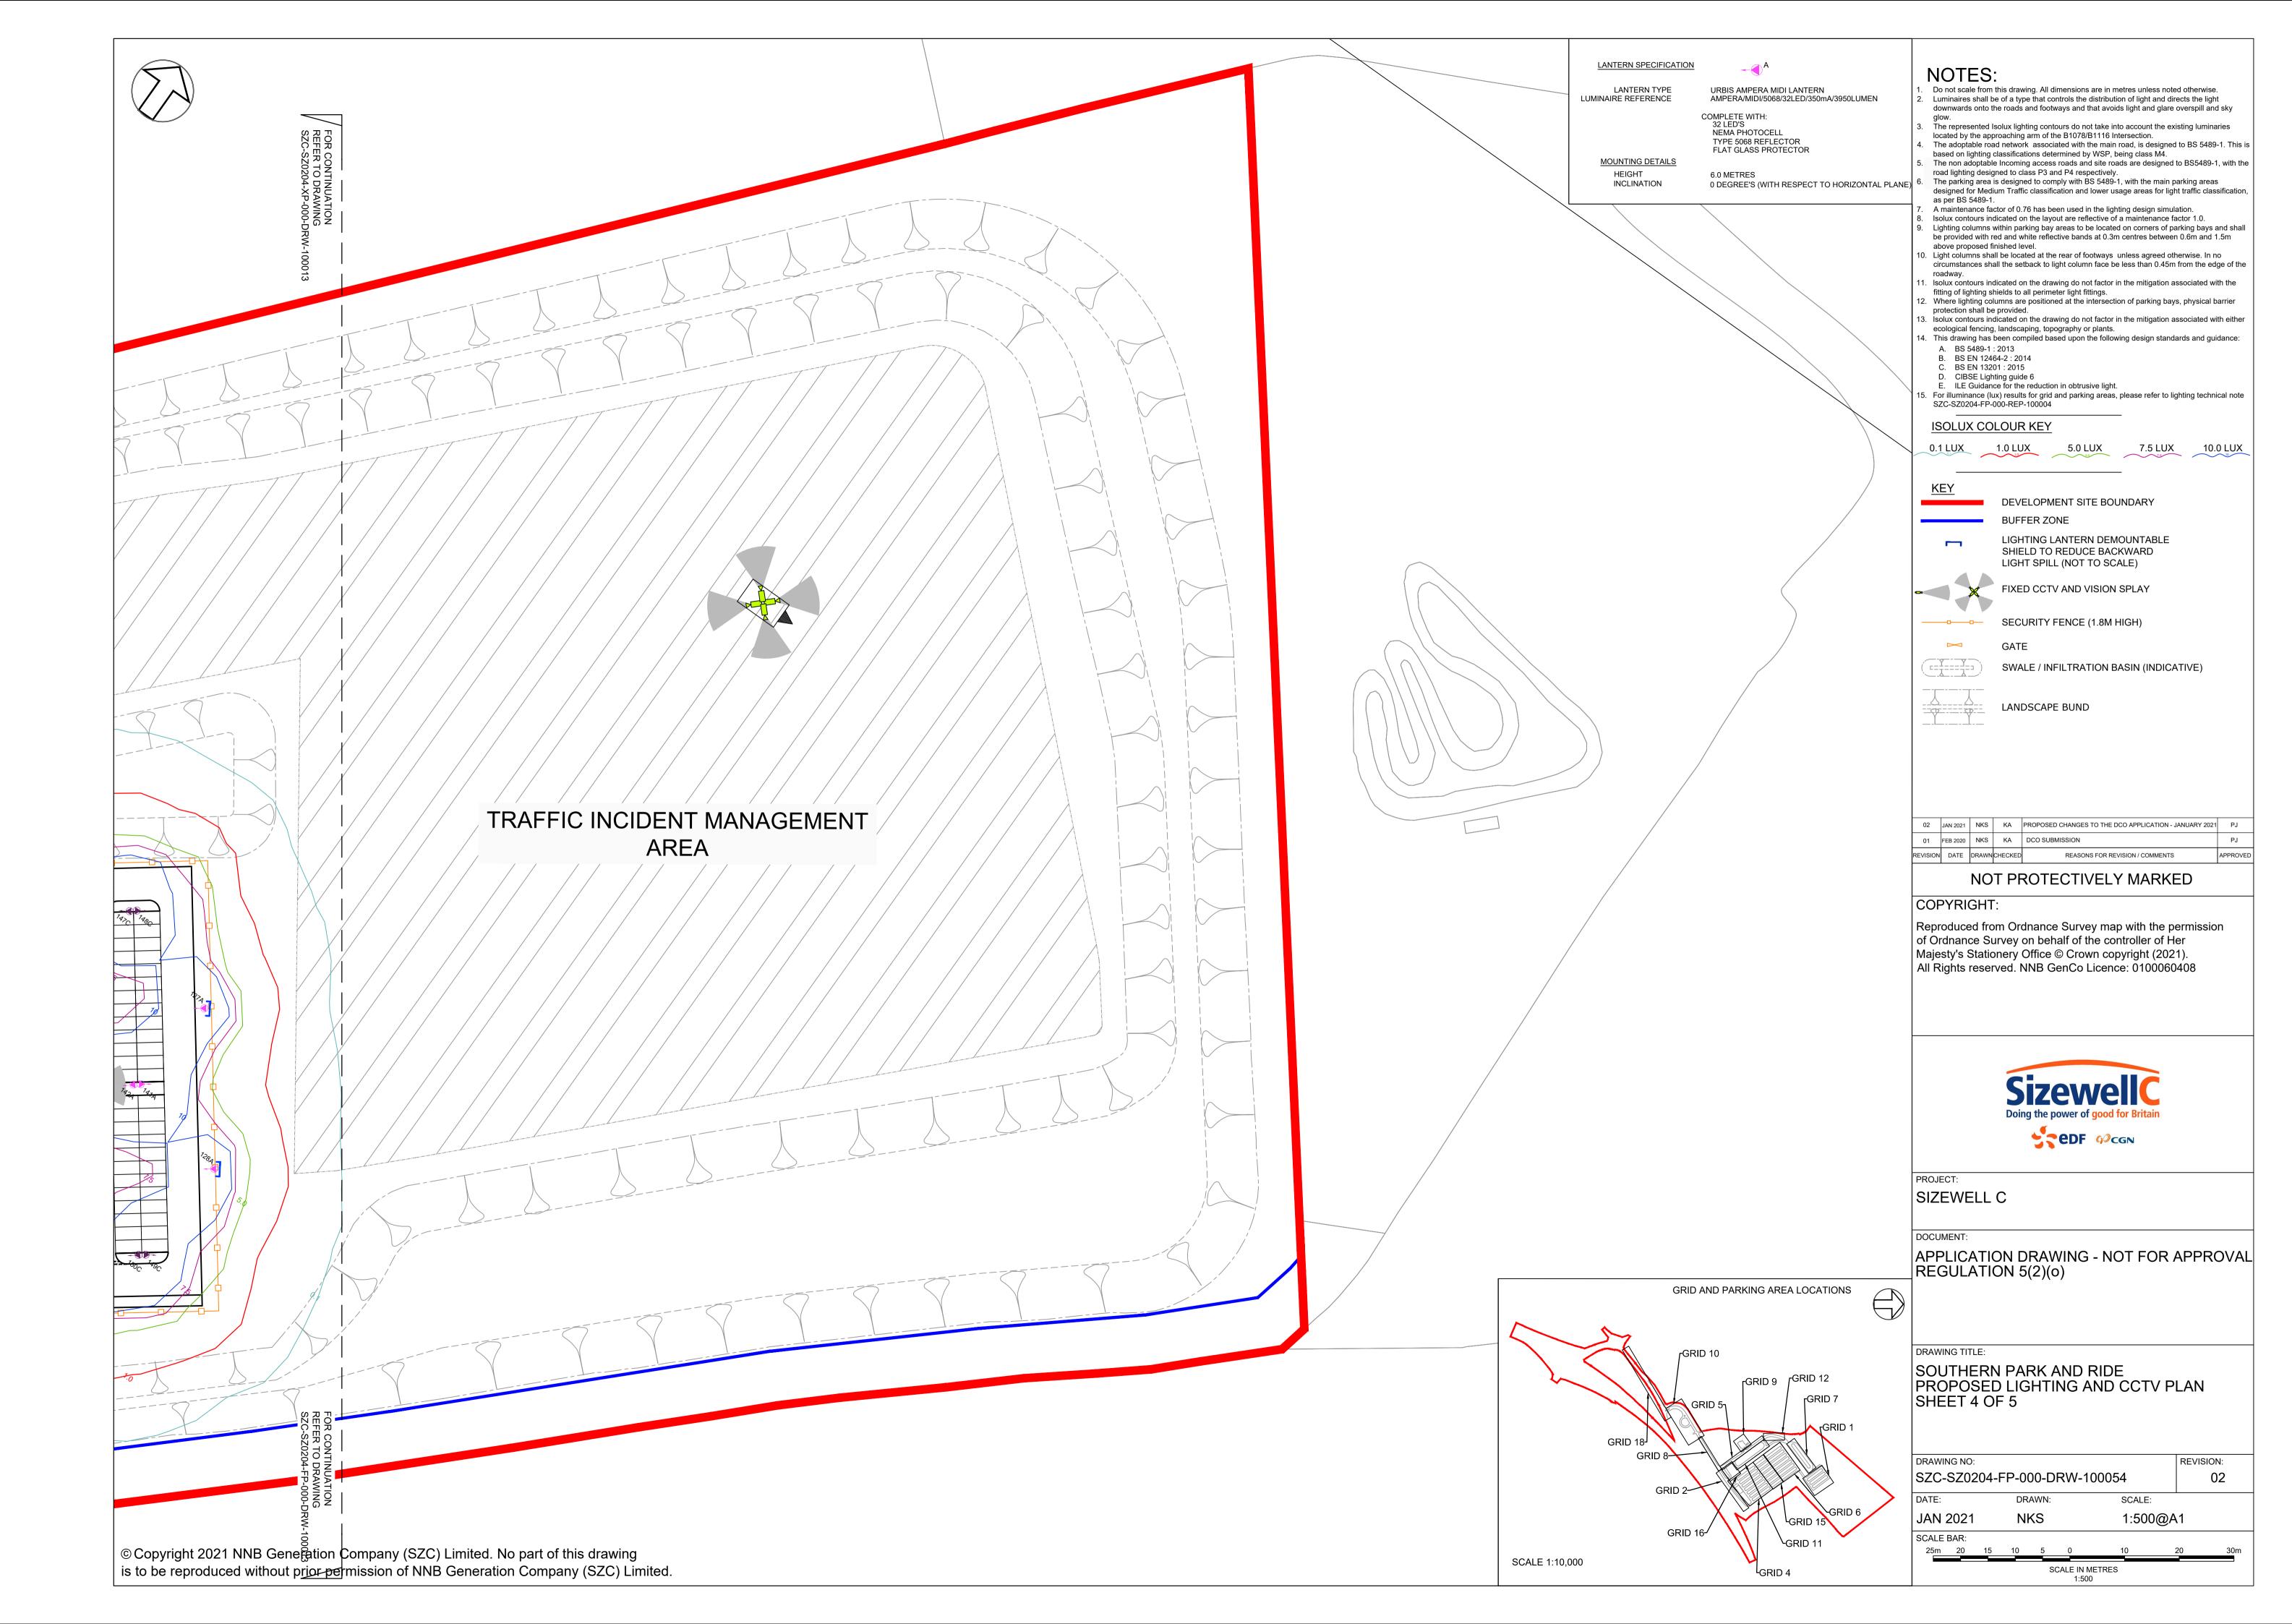


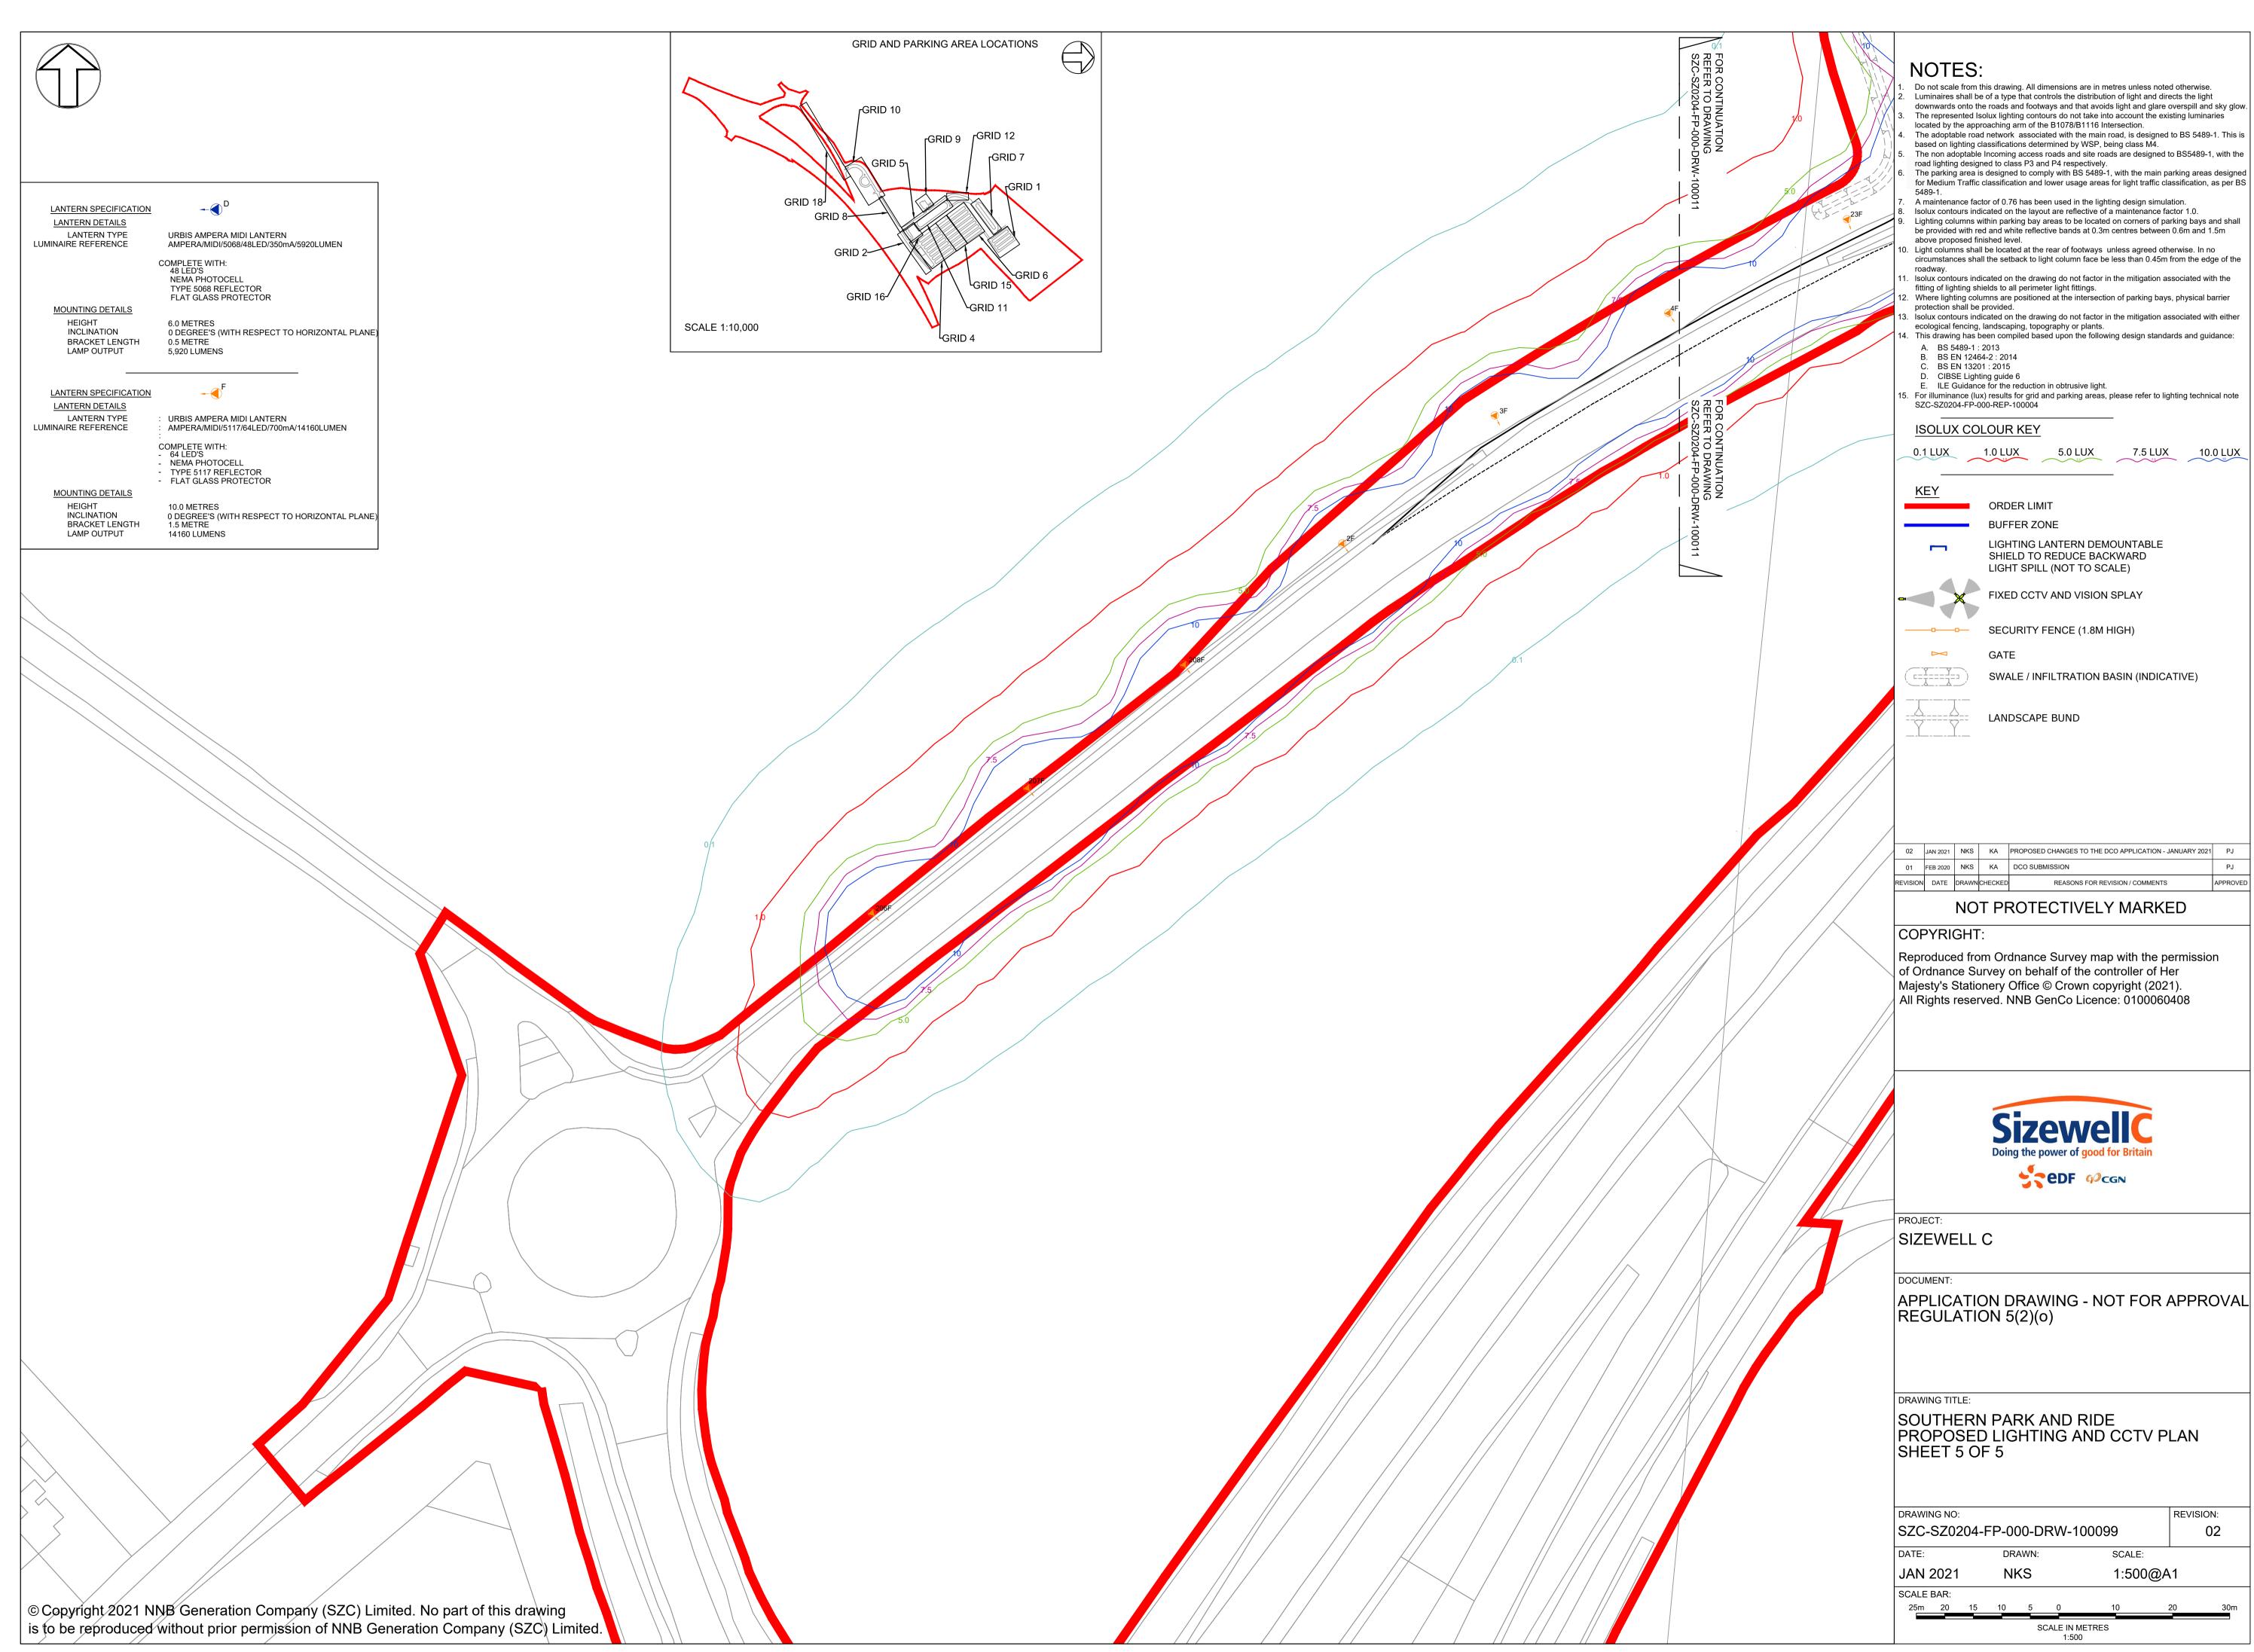


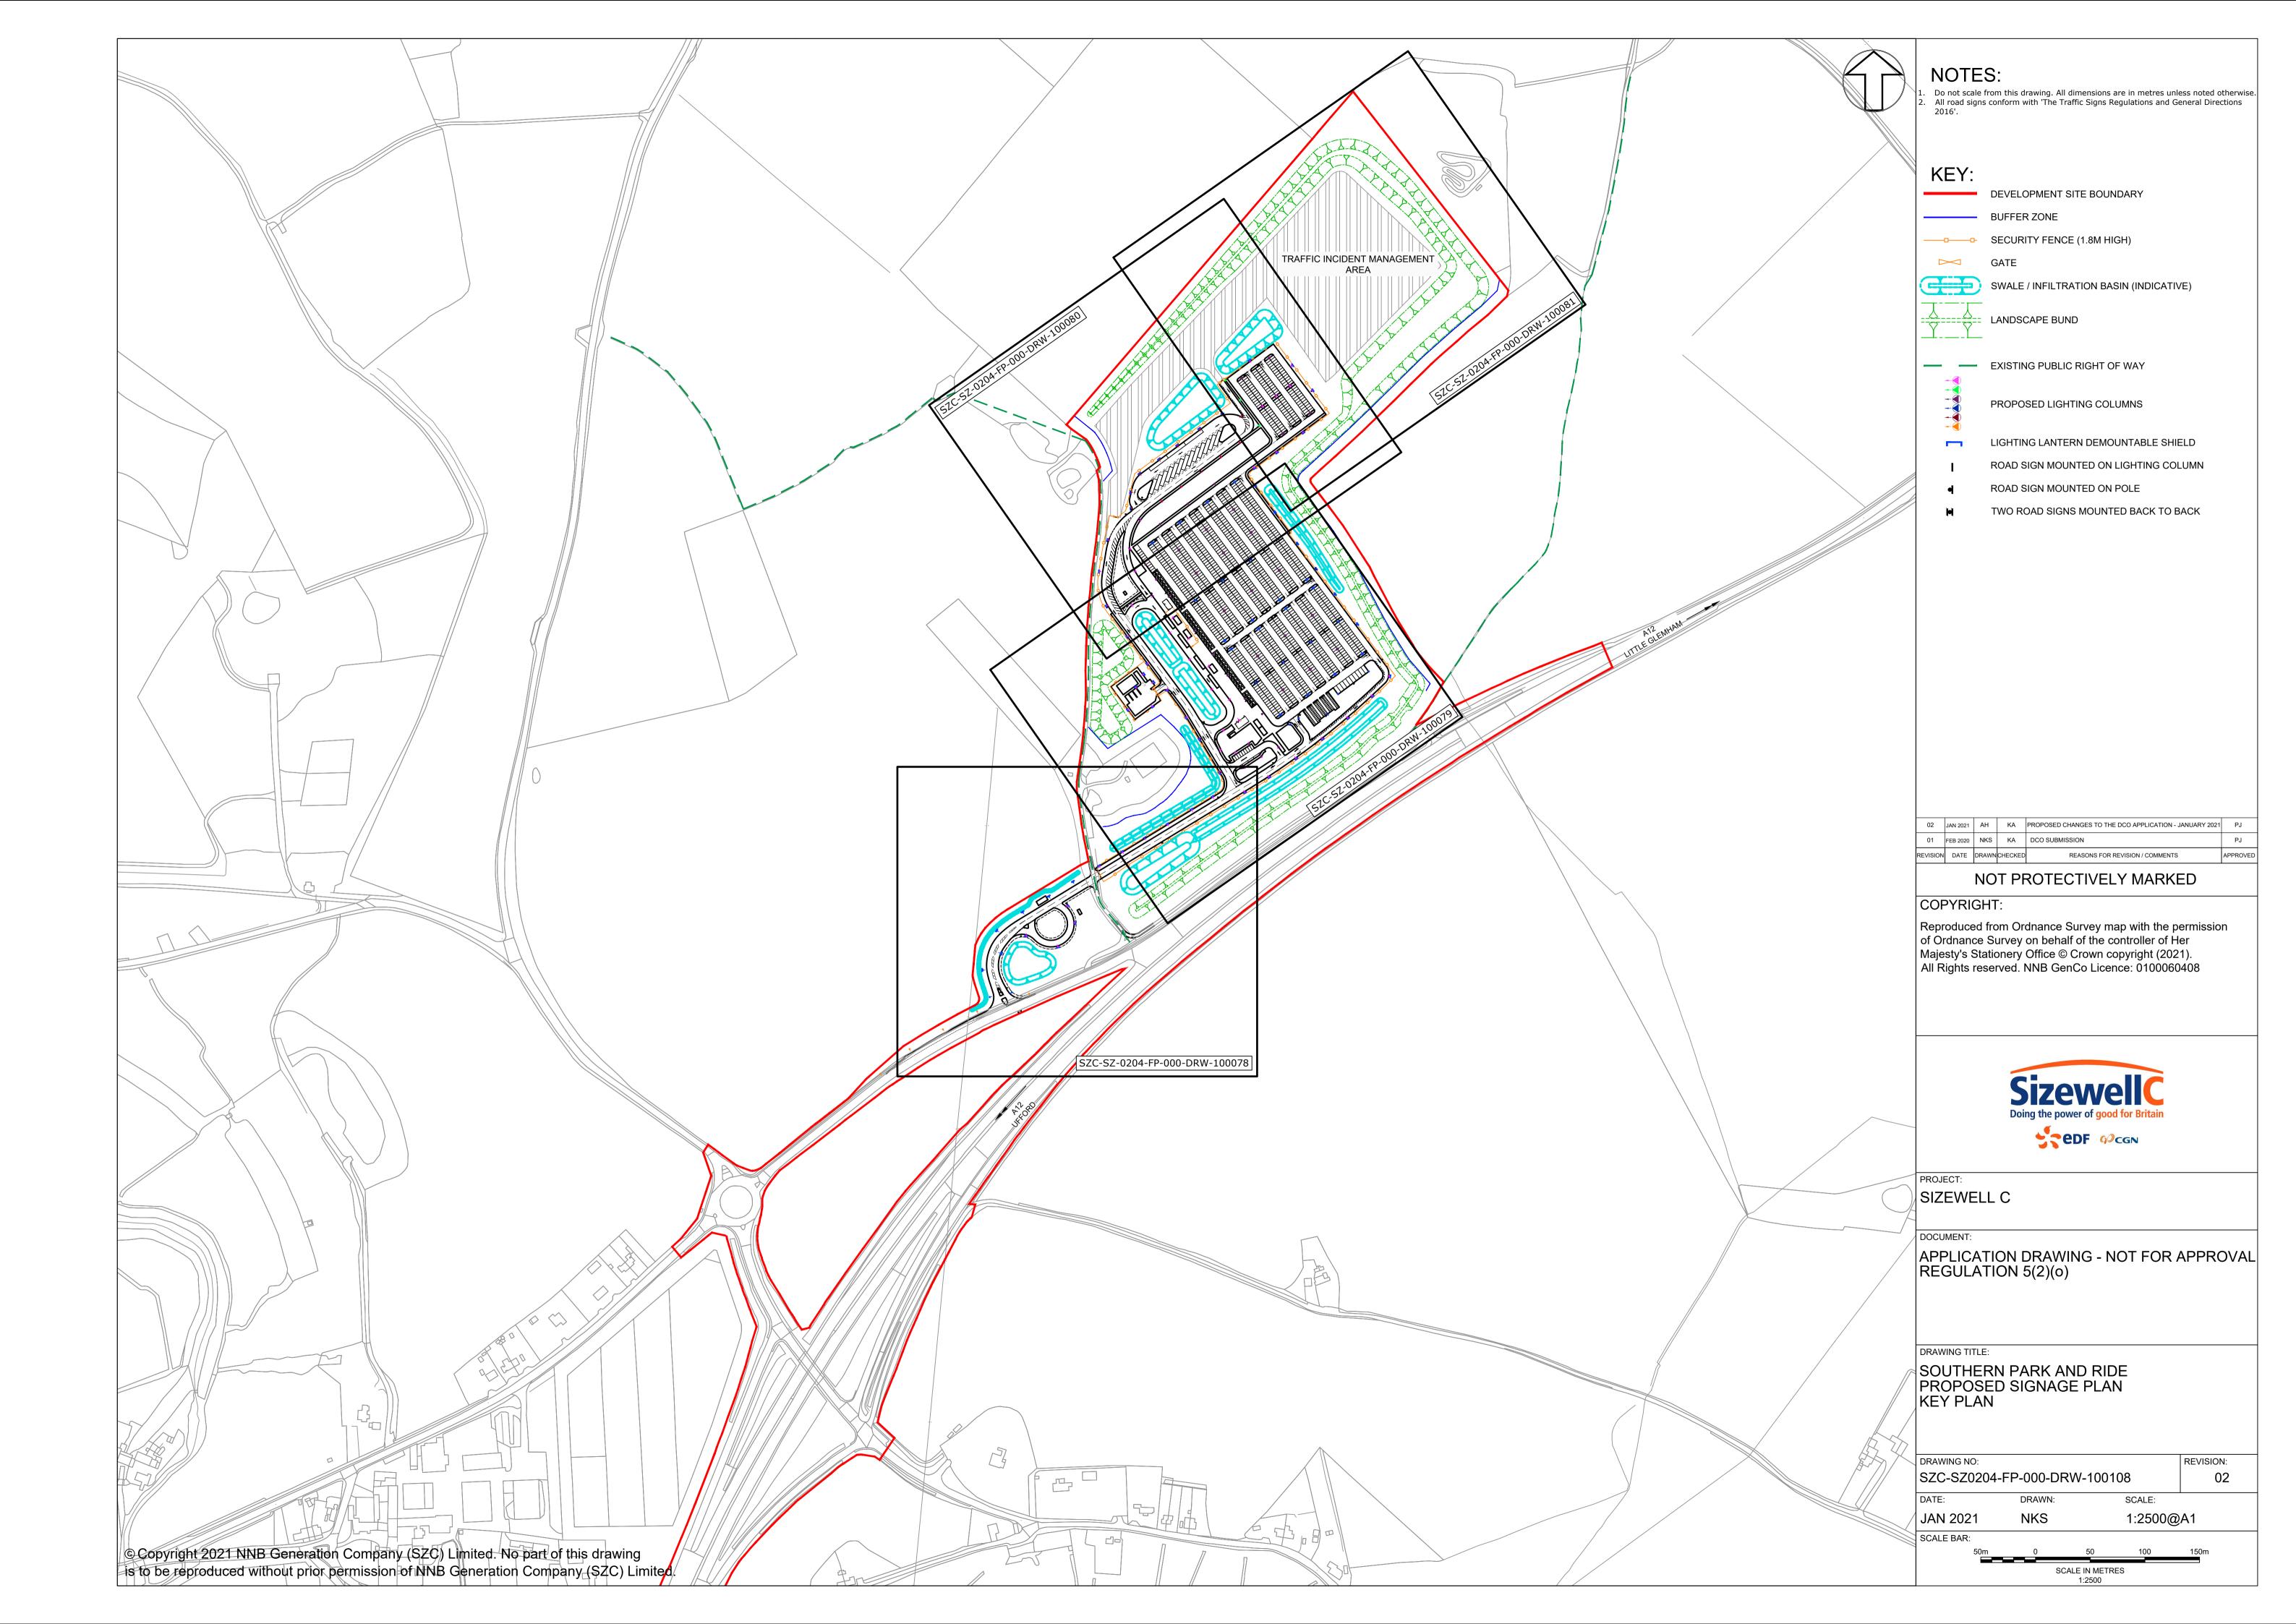

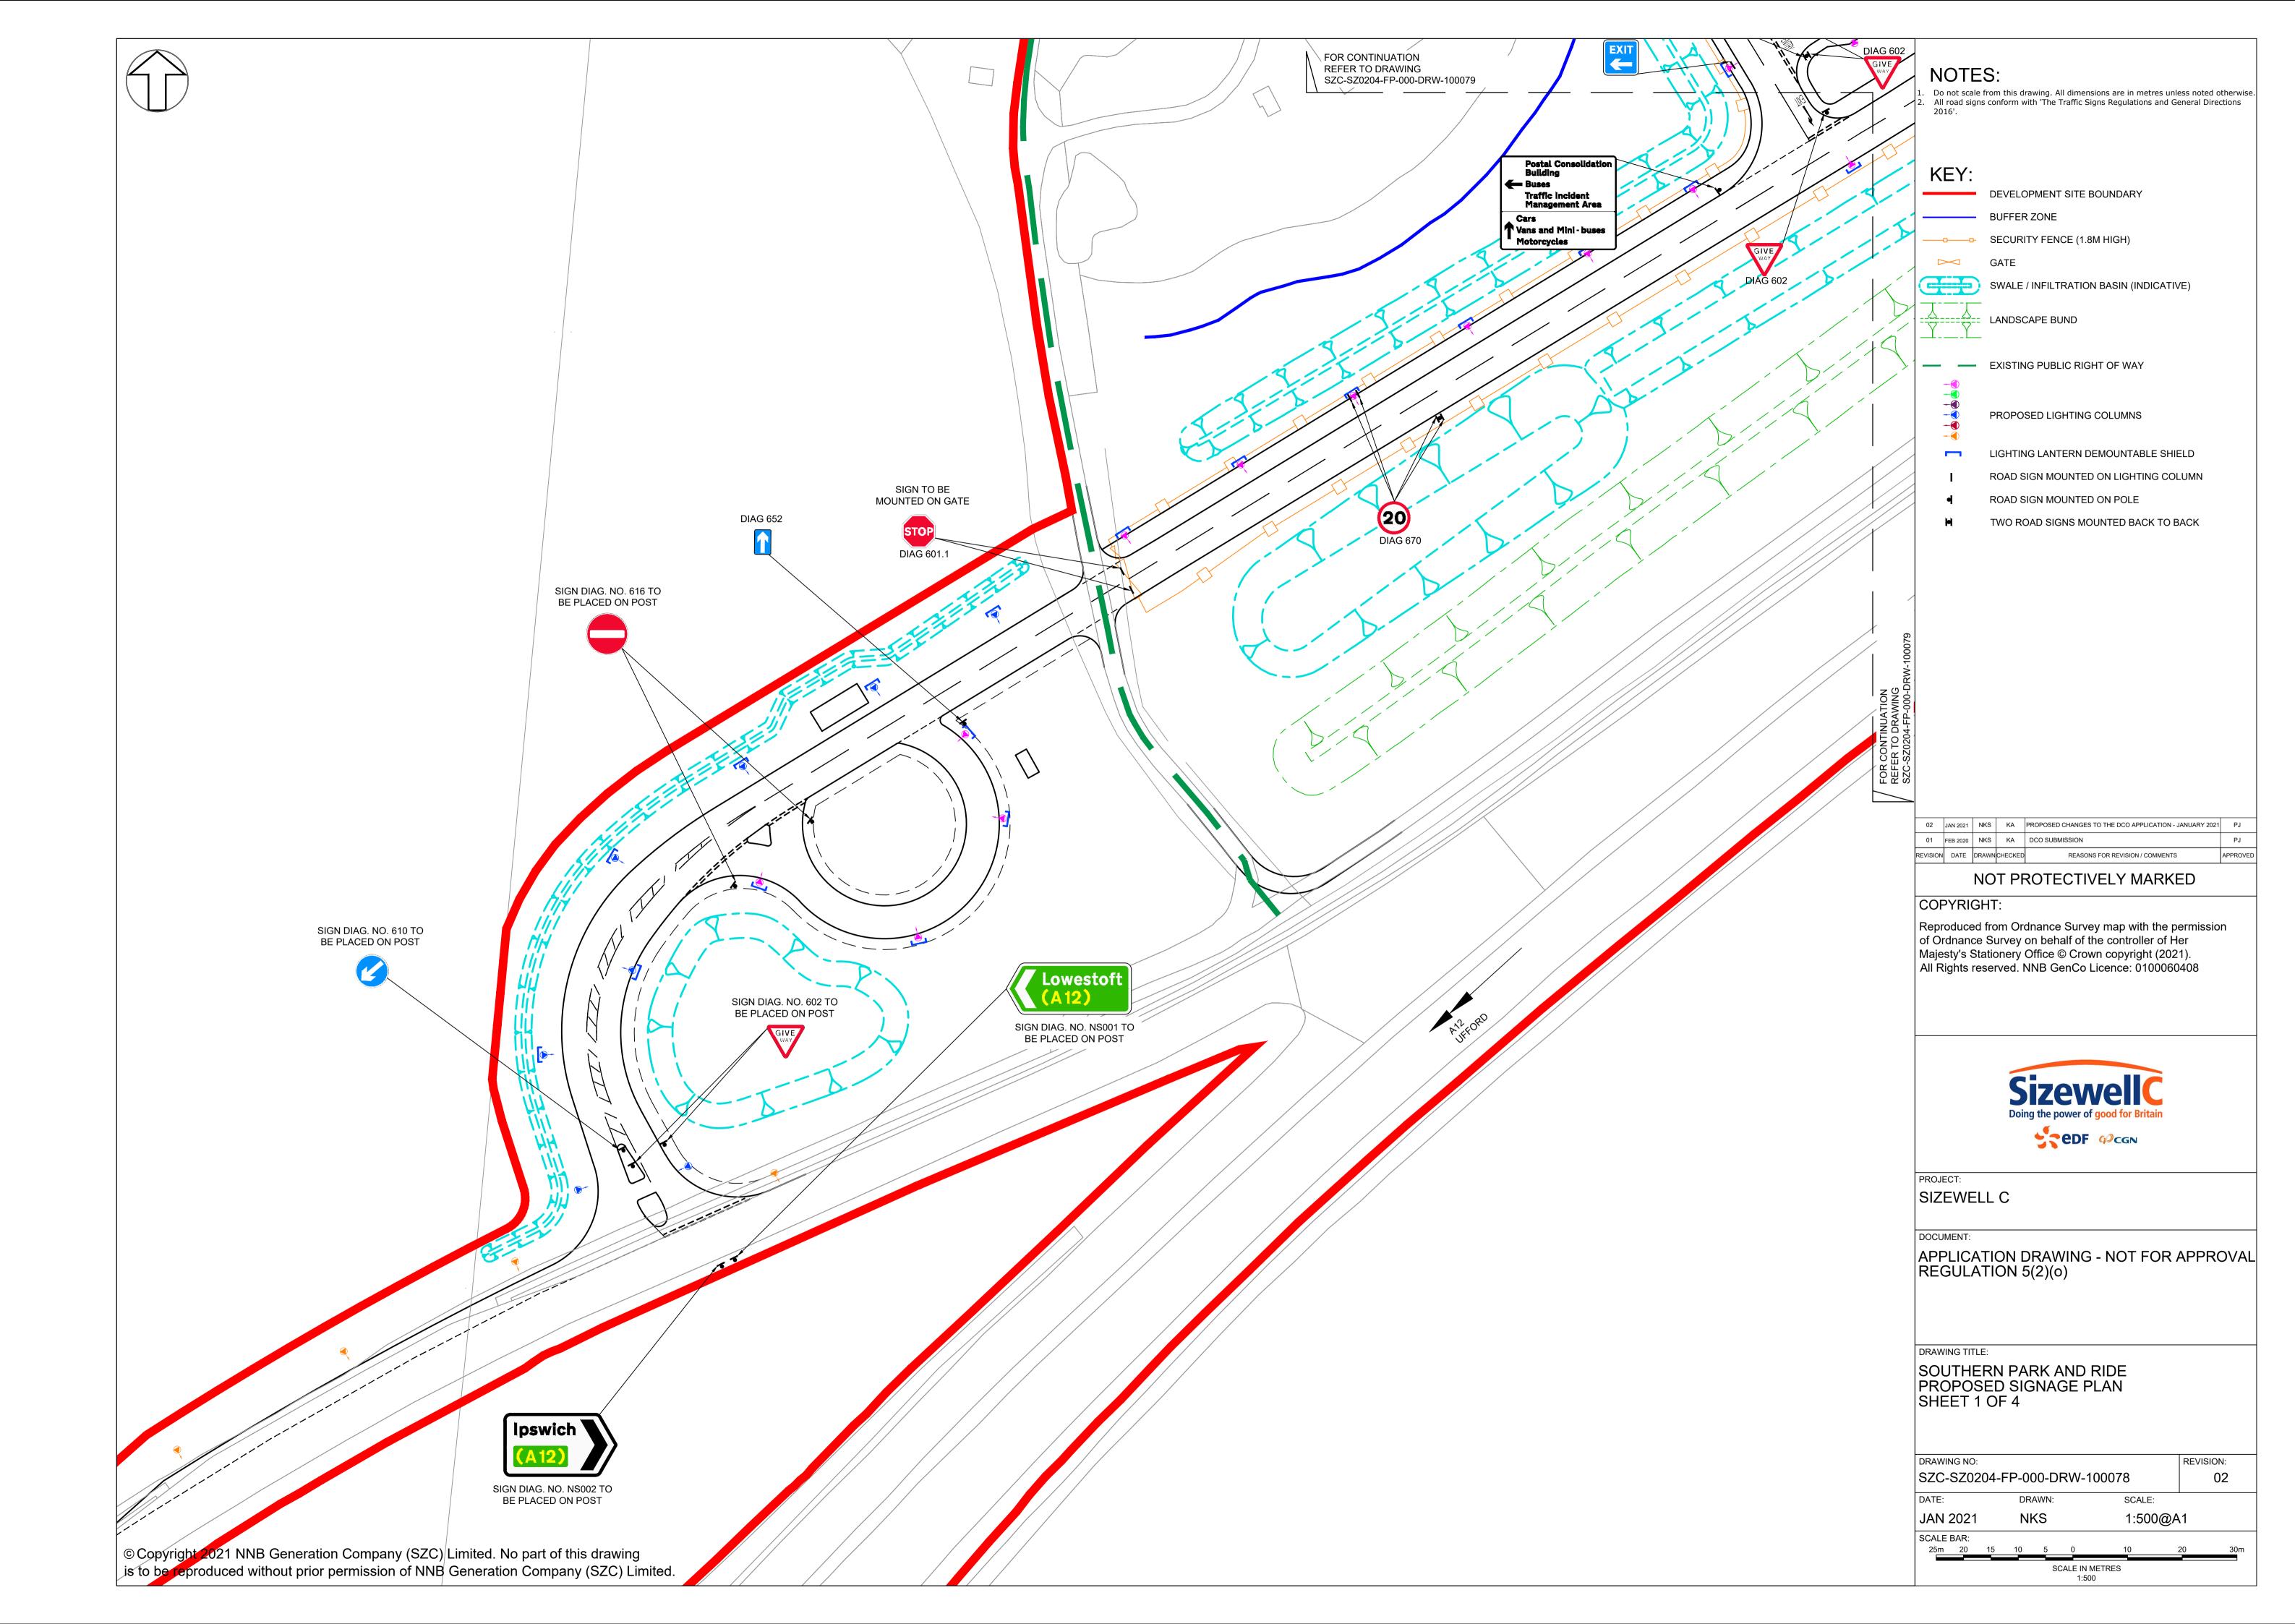

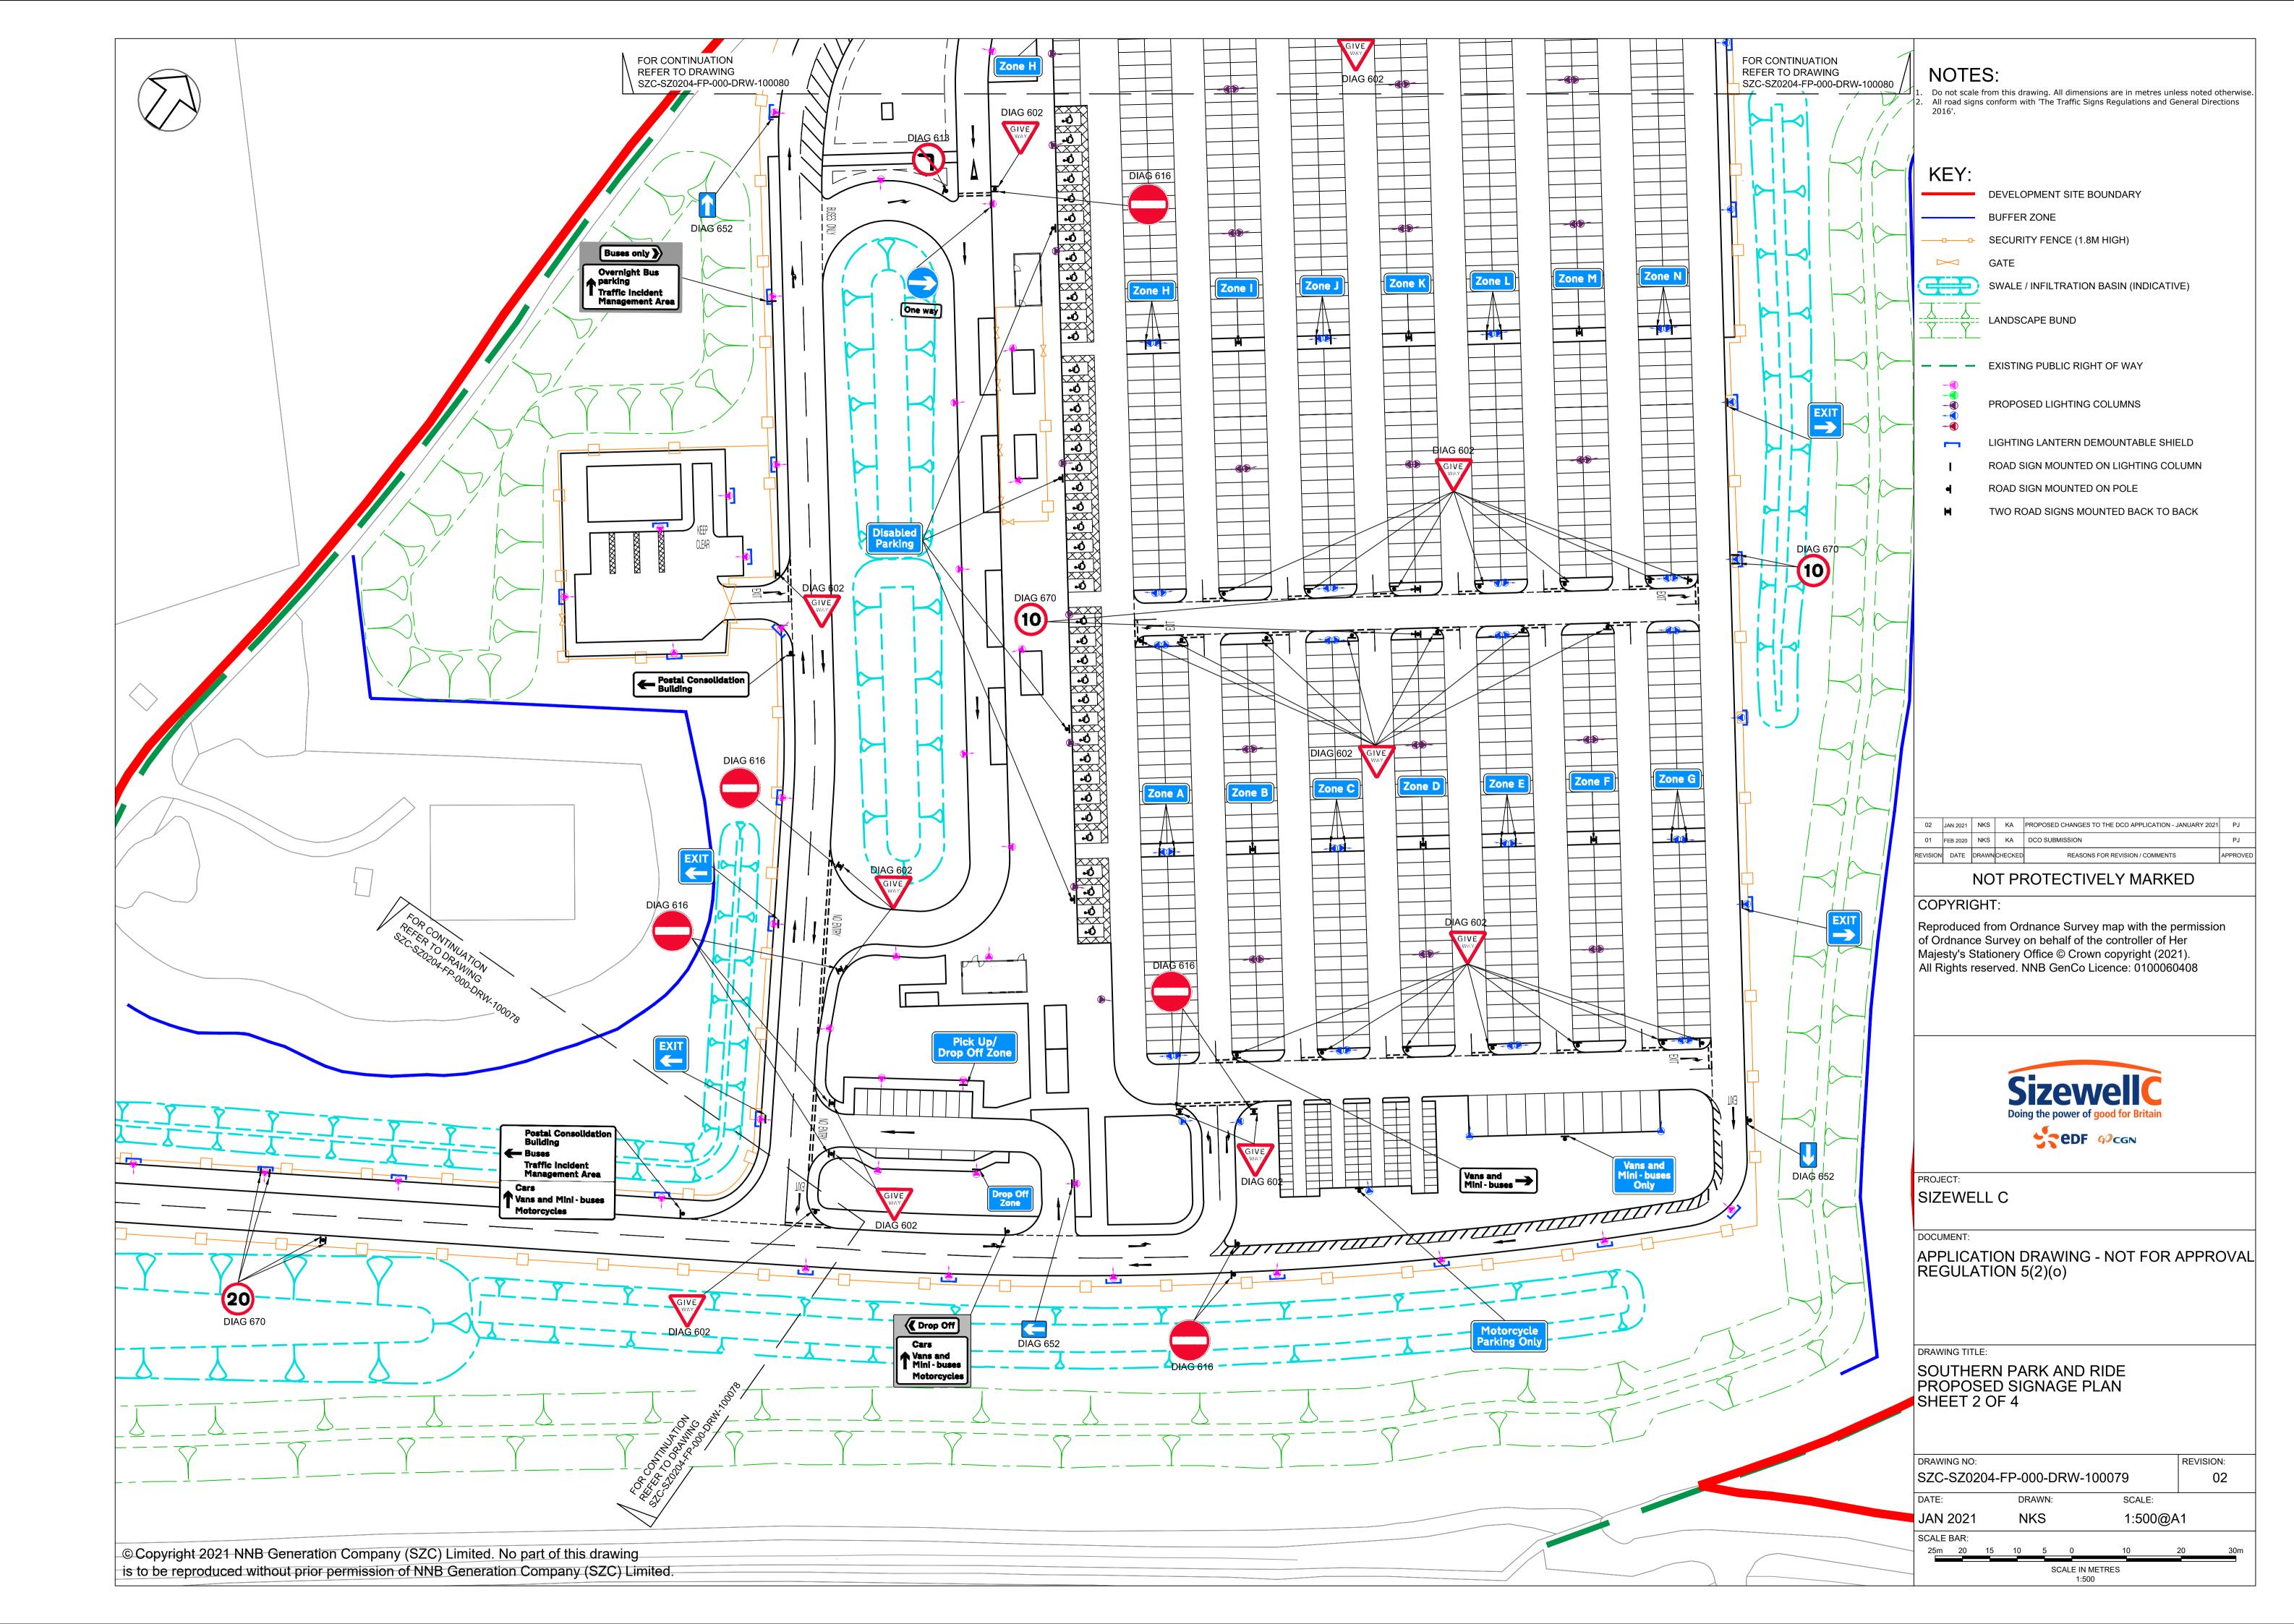


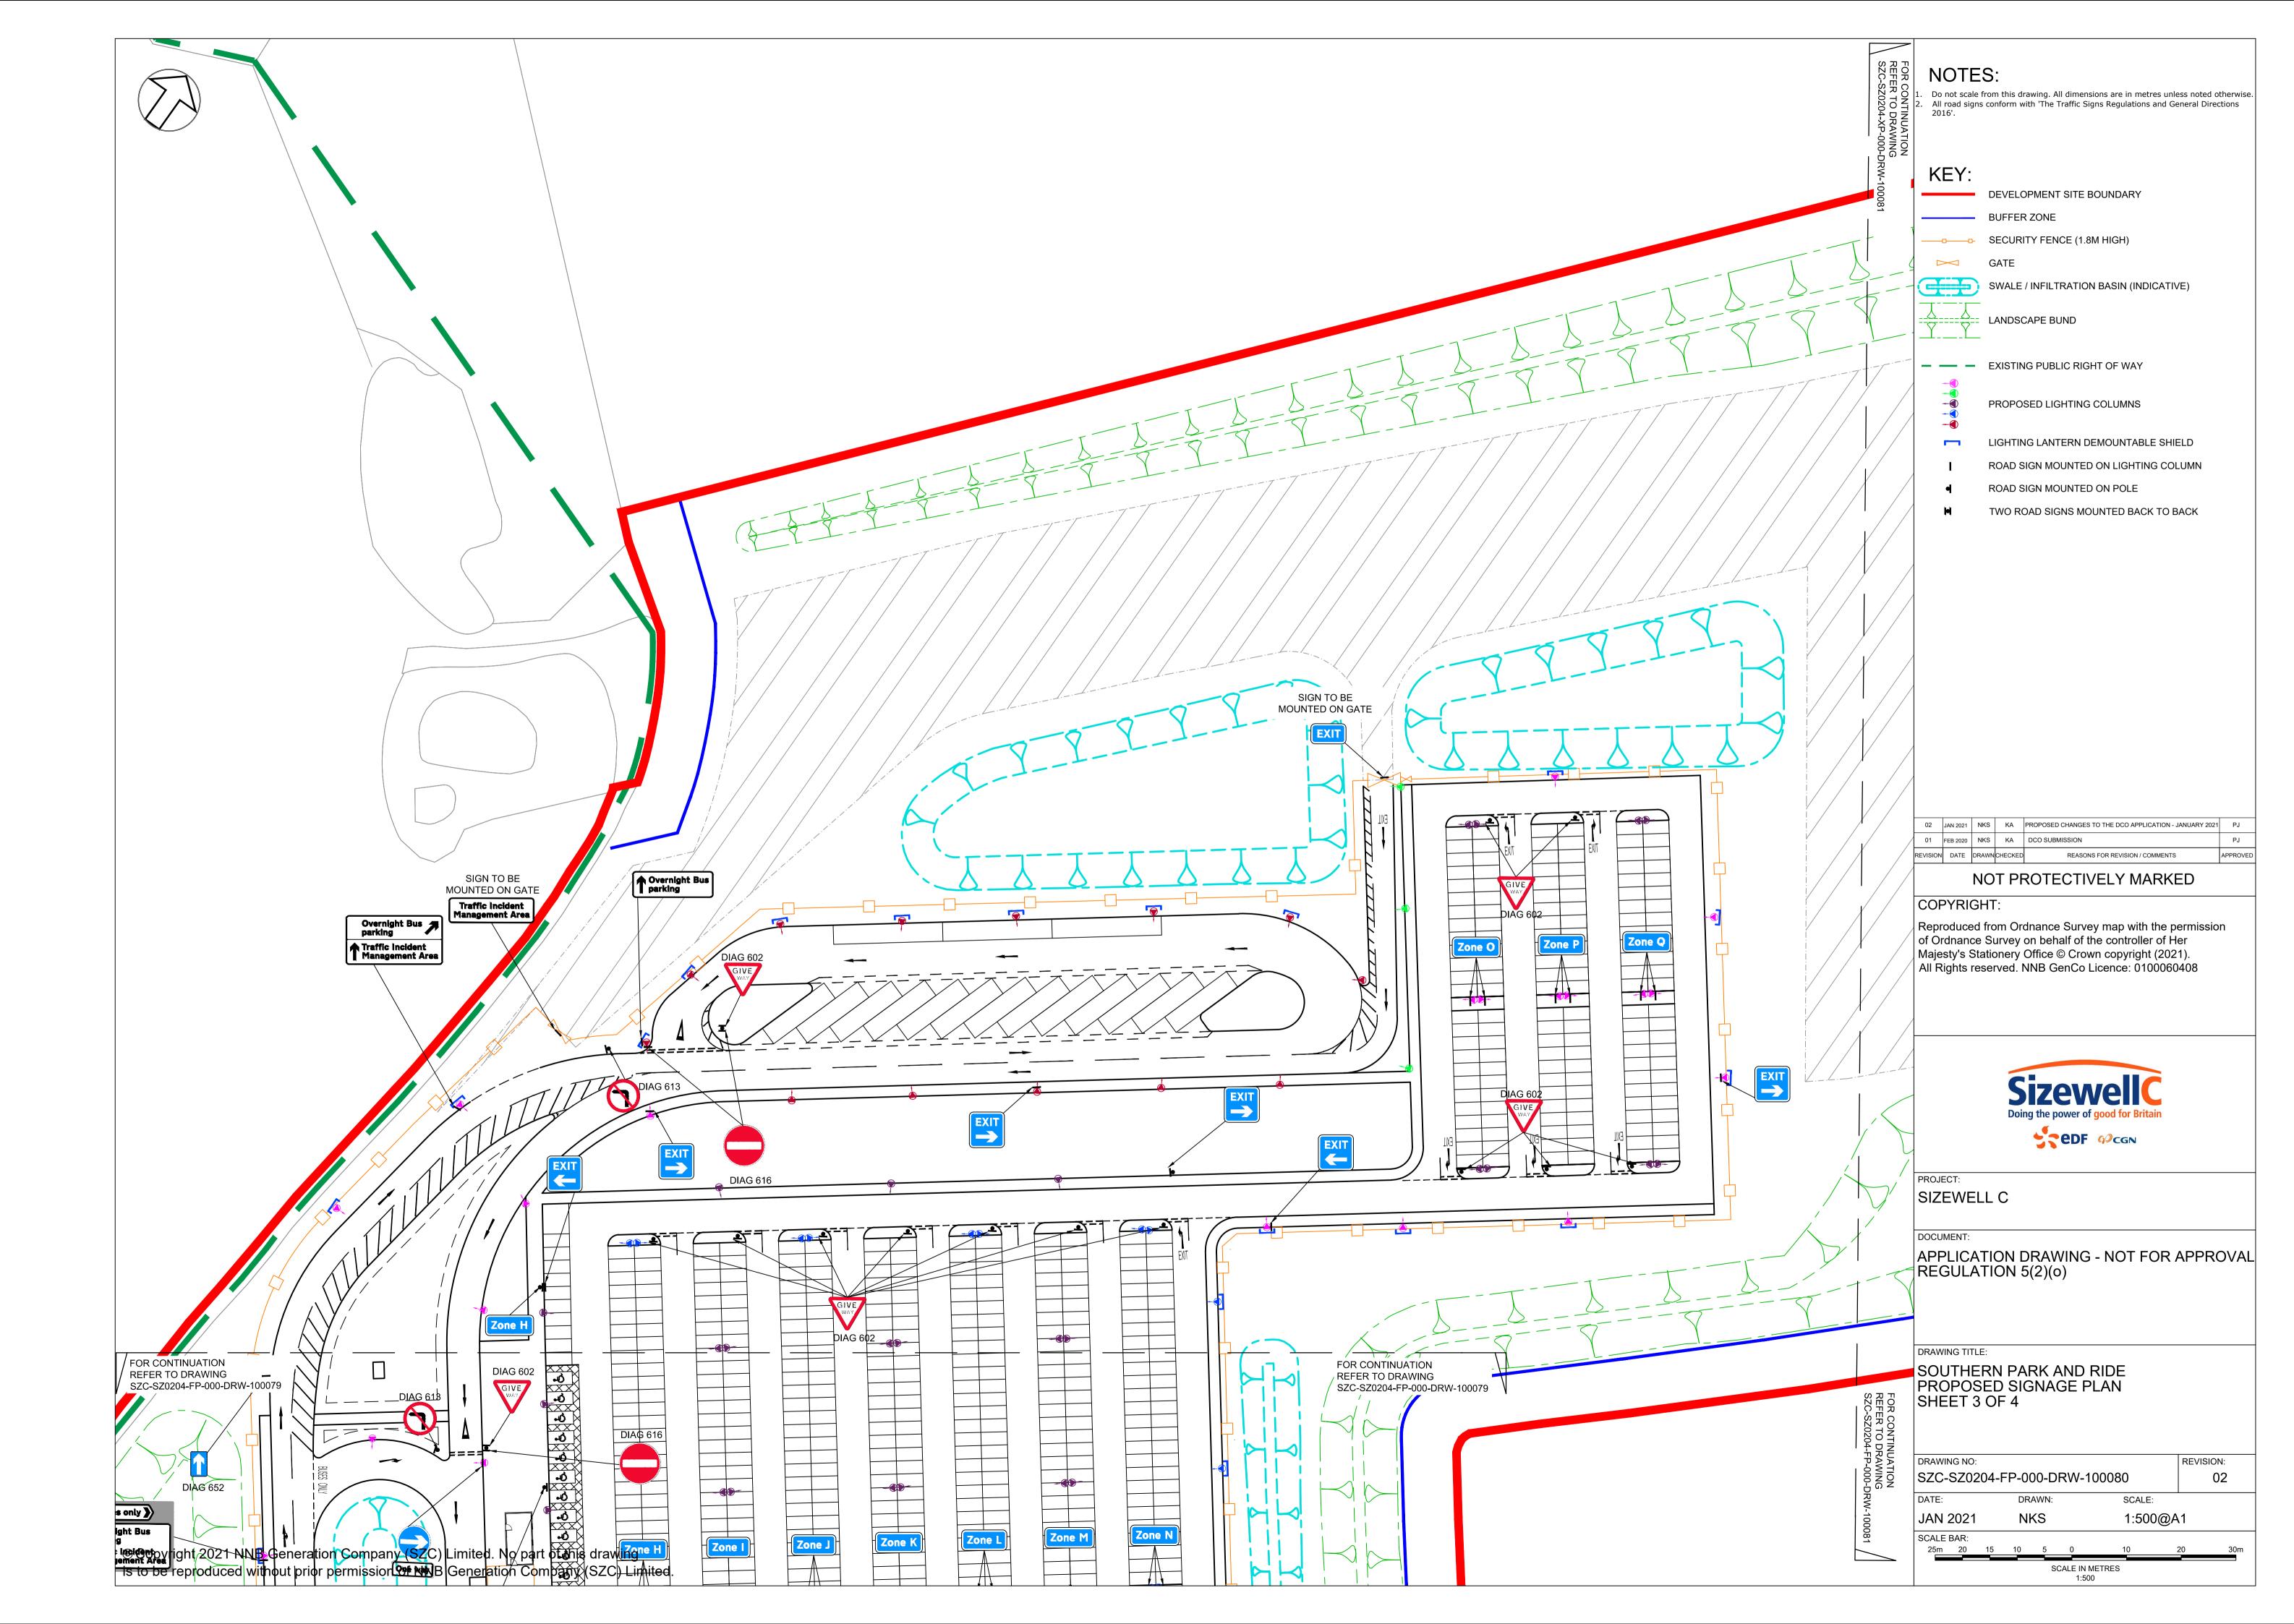


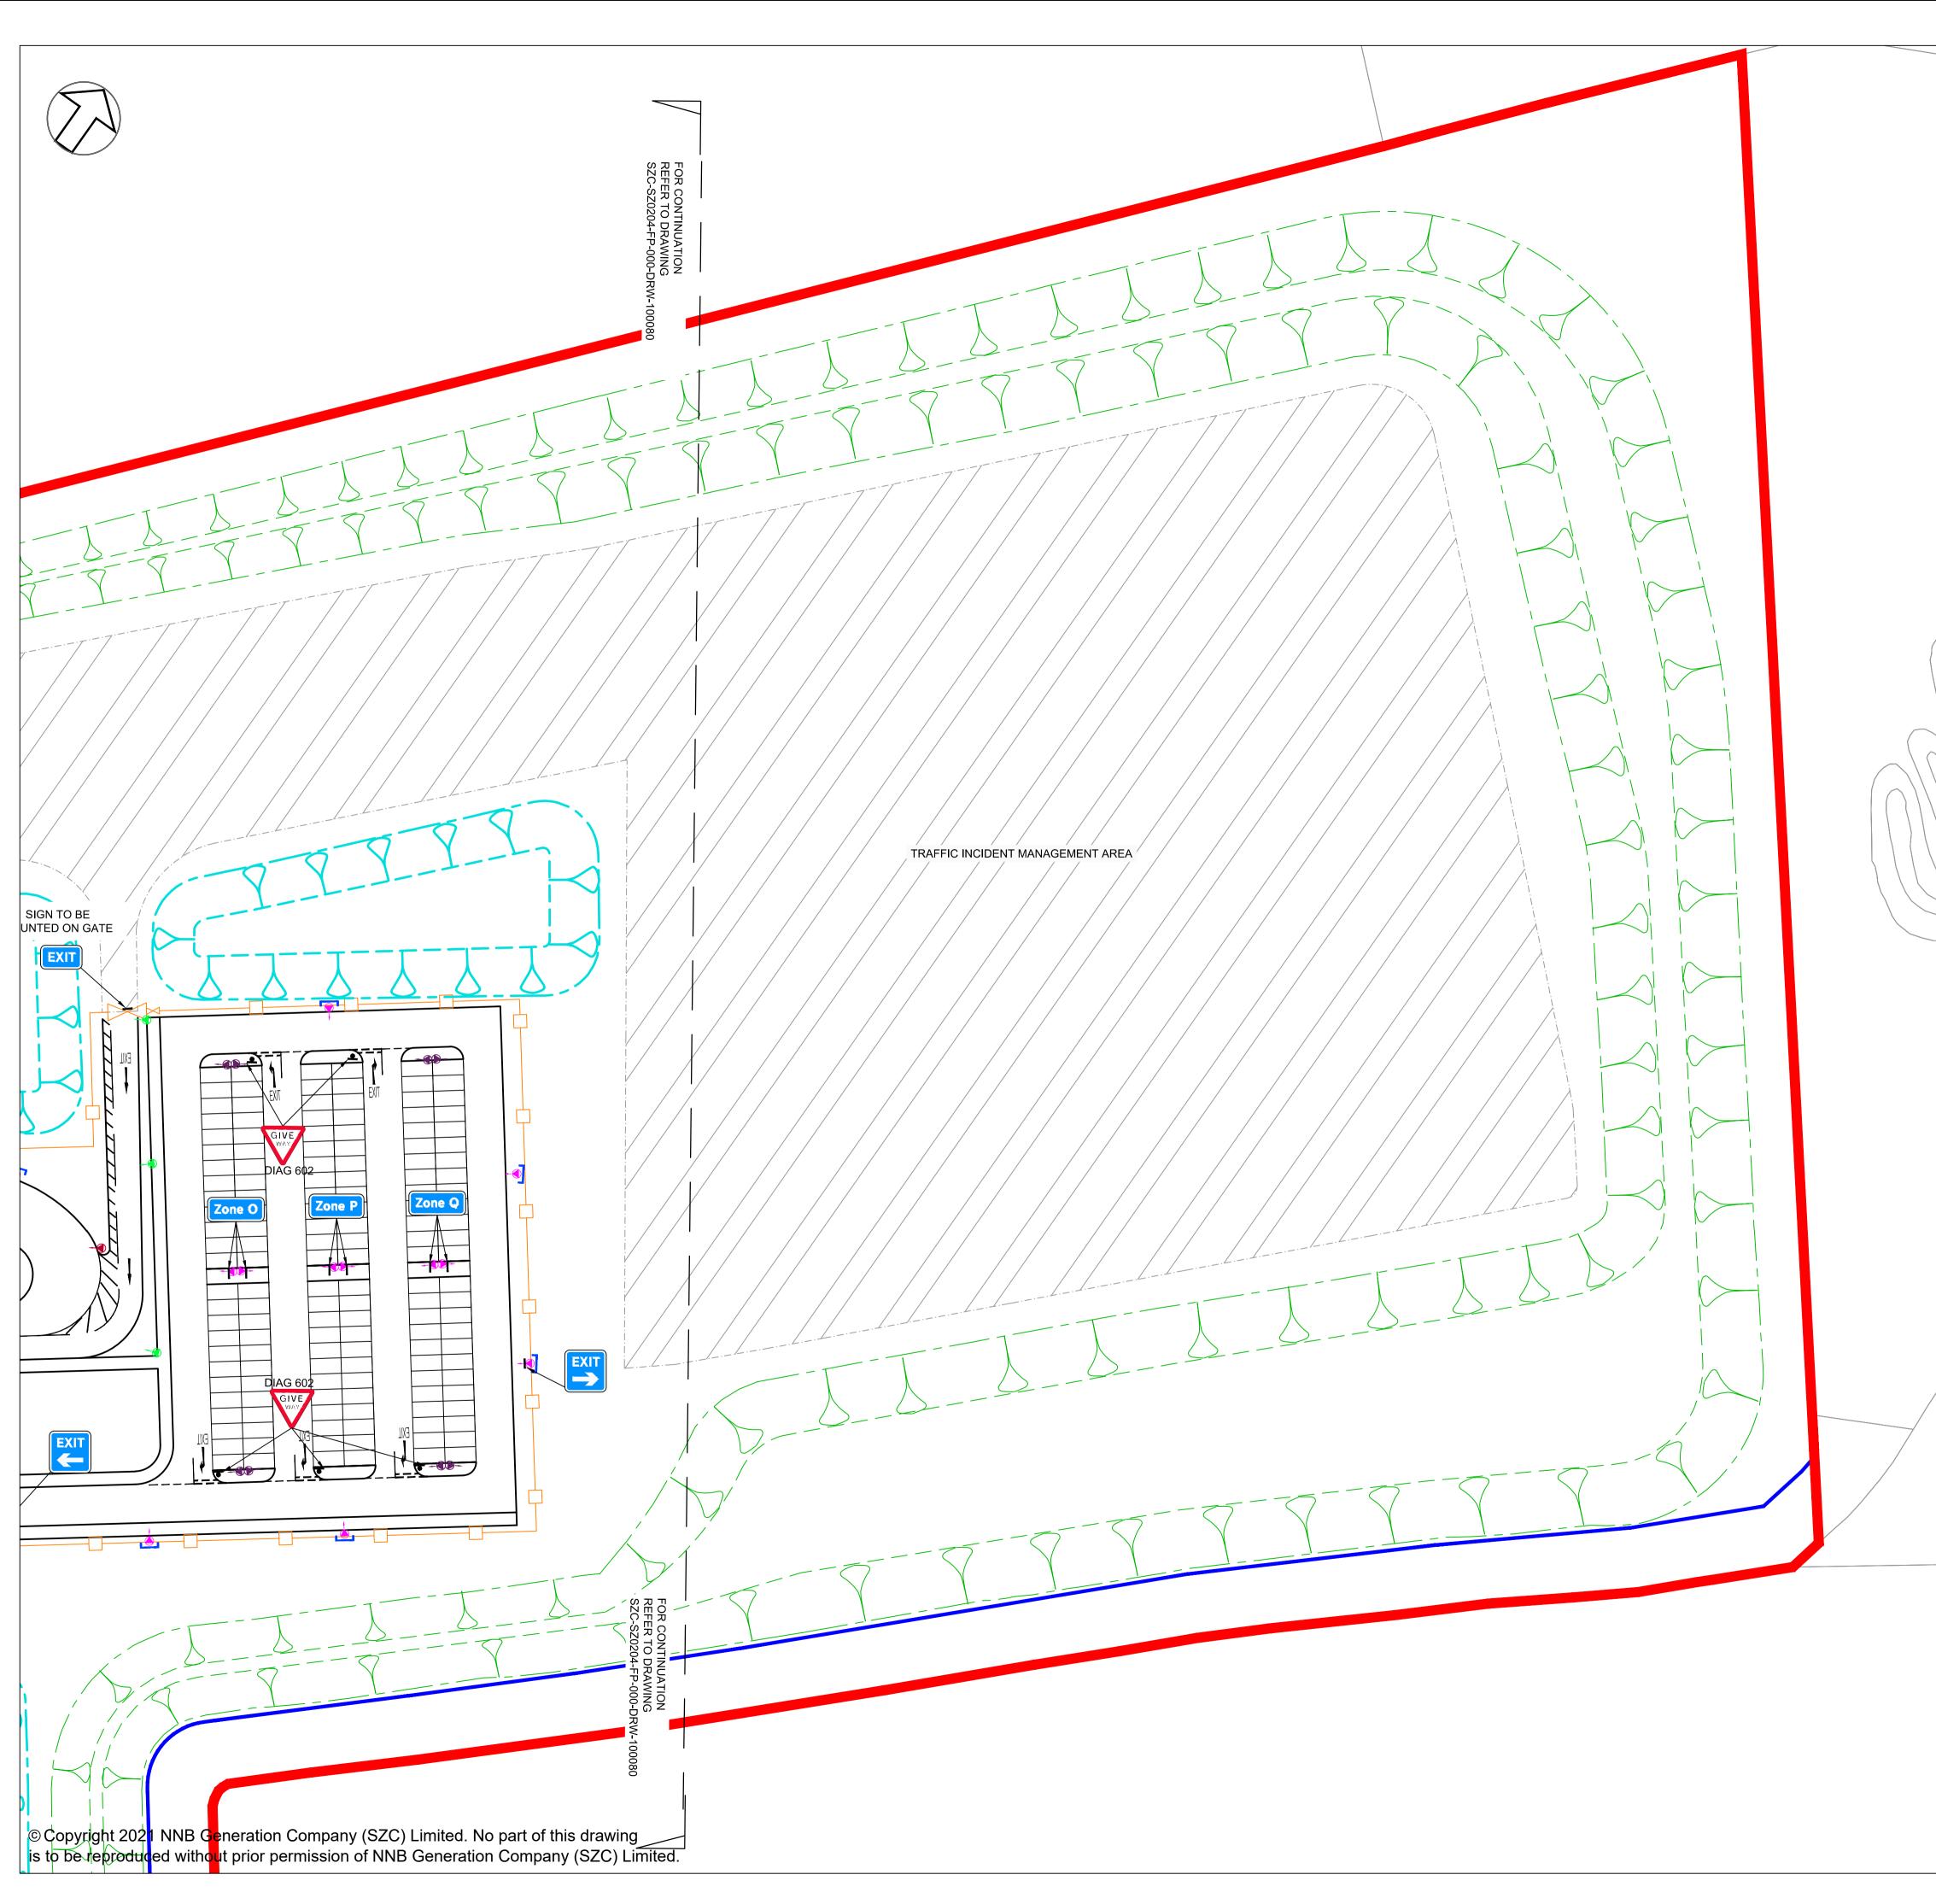


NOTES:
 Do not scale from this drawing. All dimensions are in metres unless noted otherwise. All road signs conform with 'The Traffic Signs Regulations and General Directions 2016'.
02 JAN 2021 NKS KA PROPOSED CHANGES TO THE DCO APPLICATION - JANUARY 2021 PJ 01 FEB 2020 NKS KA DCO SUBMISSION PJ
NOT PROTECTIVELY MARKED COPYRIGHT: Reproduced from Ordnance Survey map with the permission of Ordnance Survey on behalf of the controller of Her Majesty's Stationery Office © Crown copyright (2021). All Rights reserved. NNB GenCo Licence: 0100060408
Sizevelic Doing the power of good for Britain
PROJECT: SIZEWELL C
DOCUMENT: APPLICATION DRAWING - NOT FOR APPROVAL REGULATION 5(2)(0)
DRAWING TITLE: SOUTHERN PARK AND RIDE PROPOSED SIGNAGE PLAN SHEET 4 OF 4
DRAWING NO:
SZC-SZ0204-FP-000-DRW-100081 02 DATE: DRAWN: SCALE: IANI 2021 NIKS 1:500@A1
JAN 2021 NKS 1:500@A1 SCALE BAR: 25m 20 15 10 5 0 10 20 30m
SCALE IN METRES 1:500


	GL +29.3 ▽	GL +29.1 ▽	
•	WEST TO SOUTH EAST)-EXISTING		
ORDER LIMIT GL +32.3	^、	GL +27.5	GL +28.7
AOD			
CROSS SECTION A-A (NORTH	WEST TO SOUTH EAST)-PROPOSED		
	GL +29.3	GL +29.1	
▼	⊽	──────────────────────────────	
		NT	
	WEST TO SOUTH EAST)-REINSTATEME		

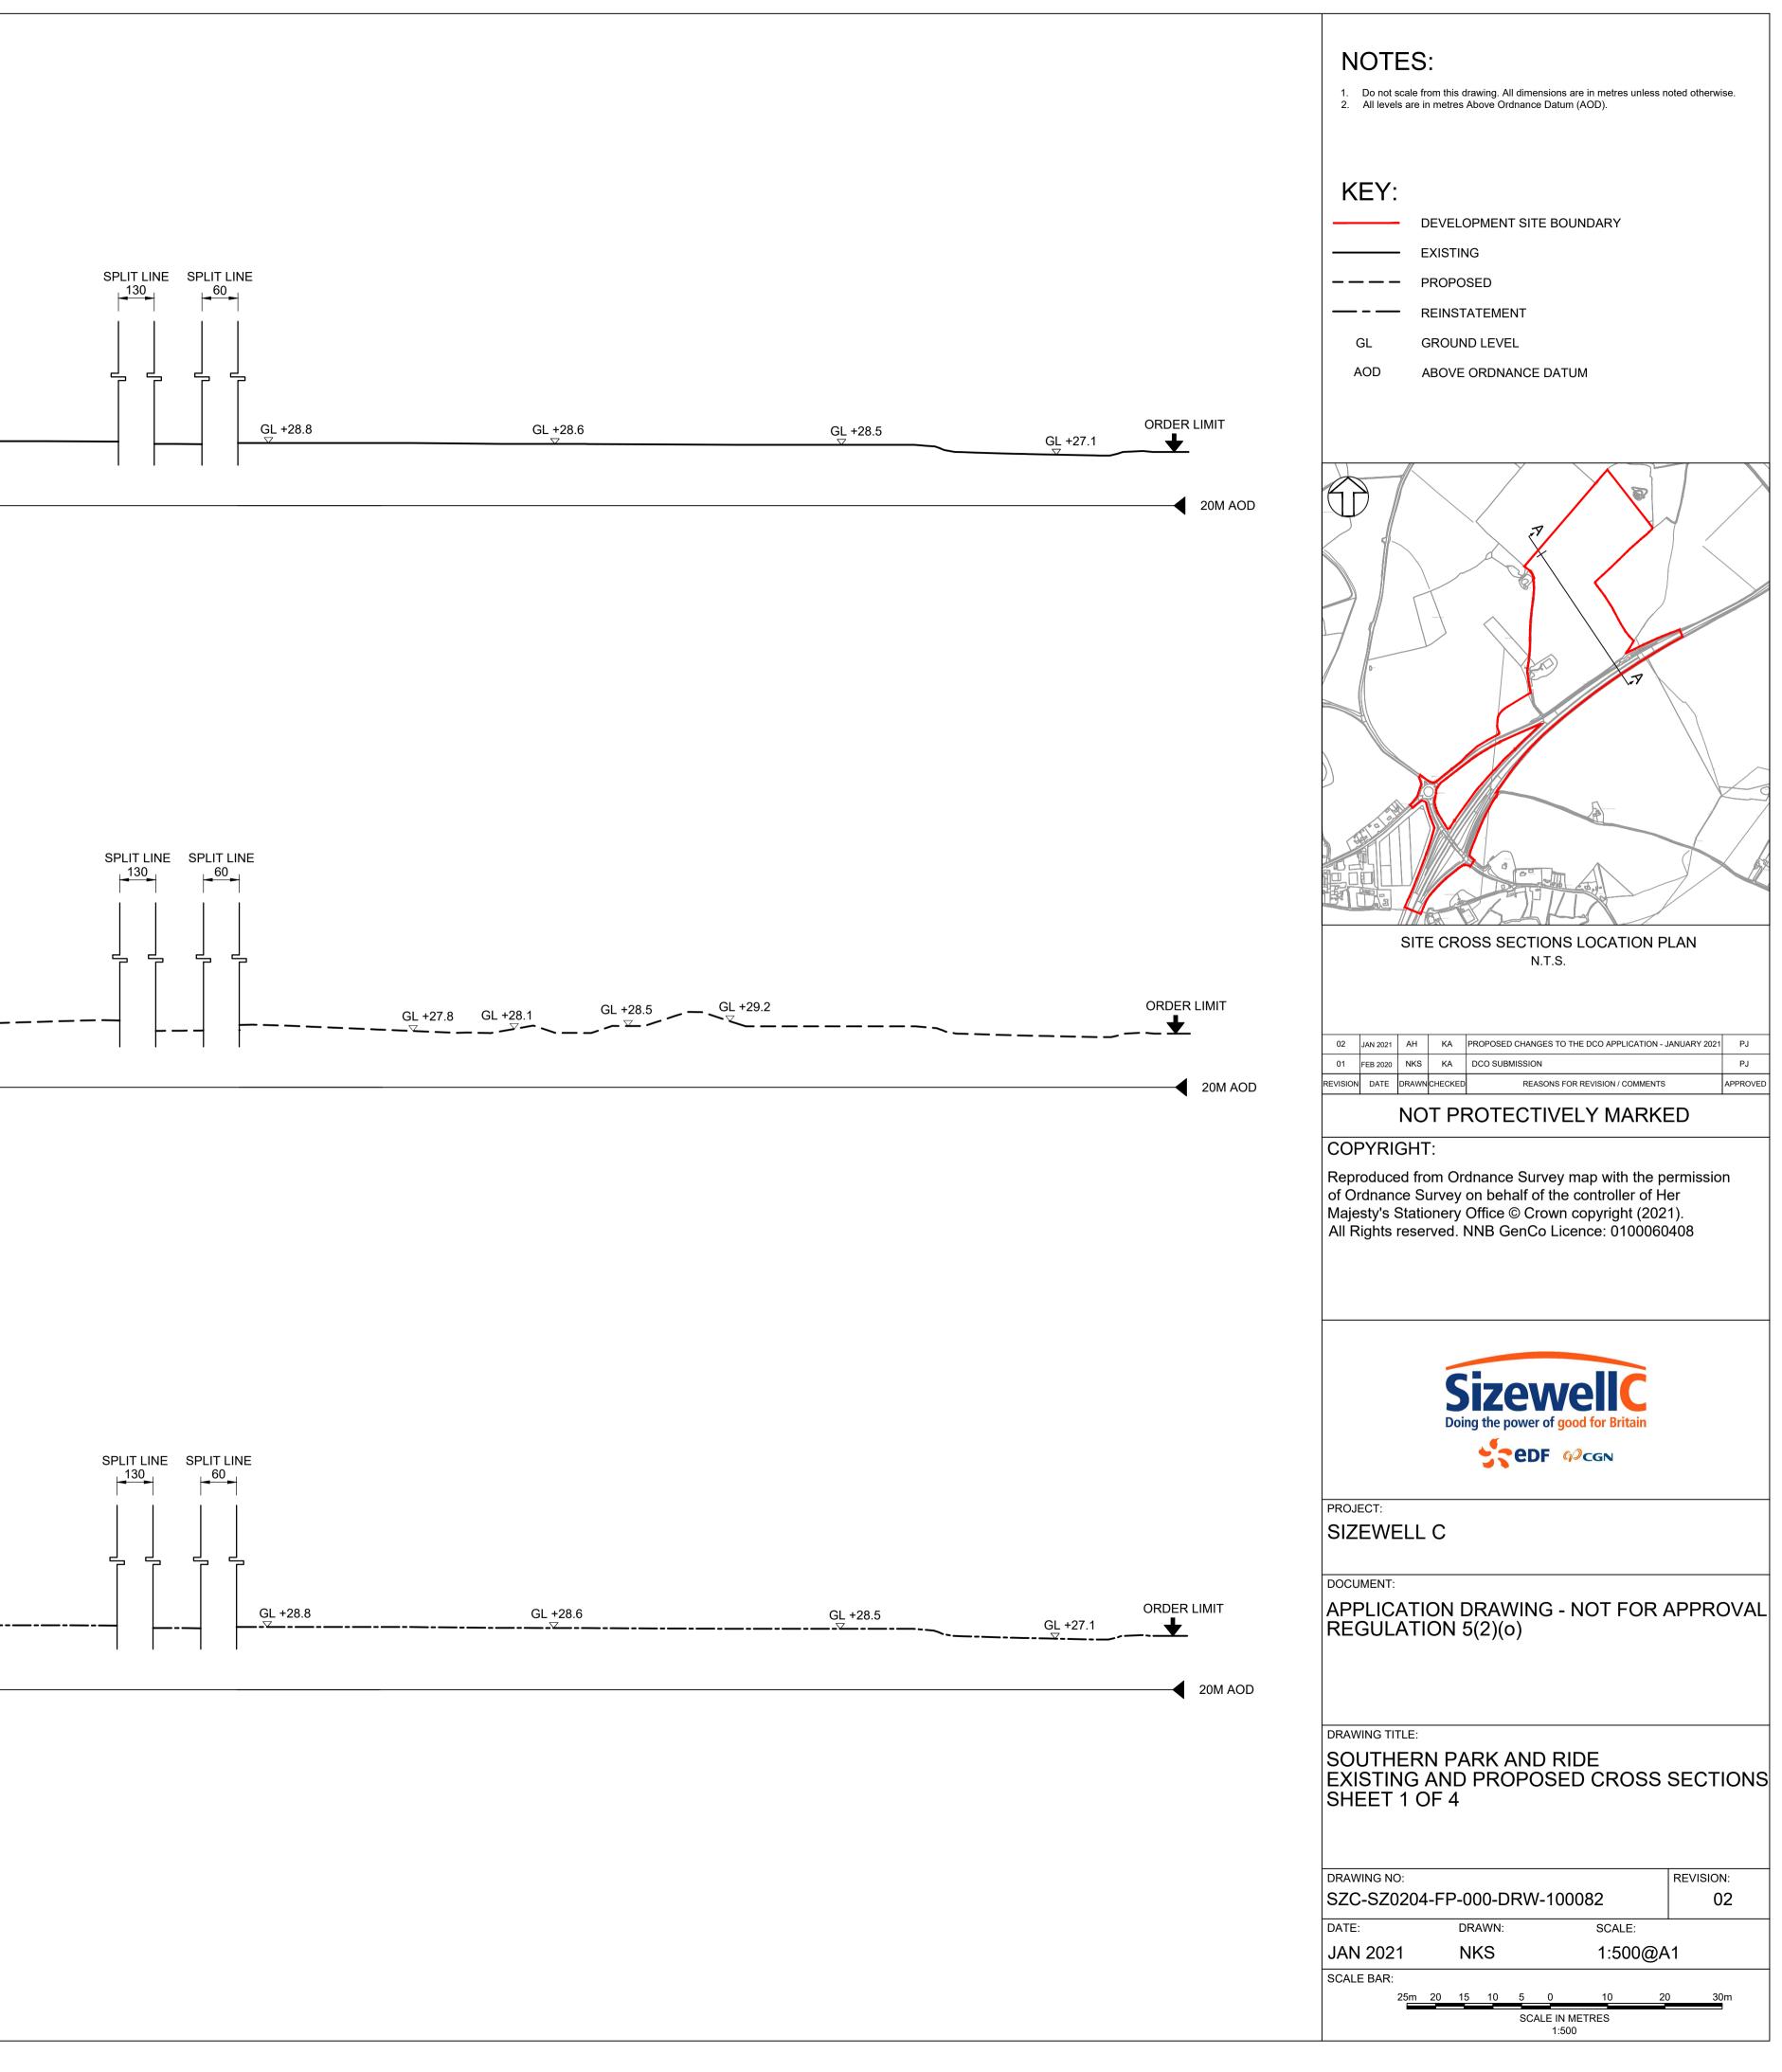


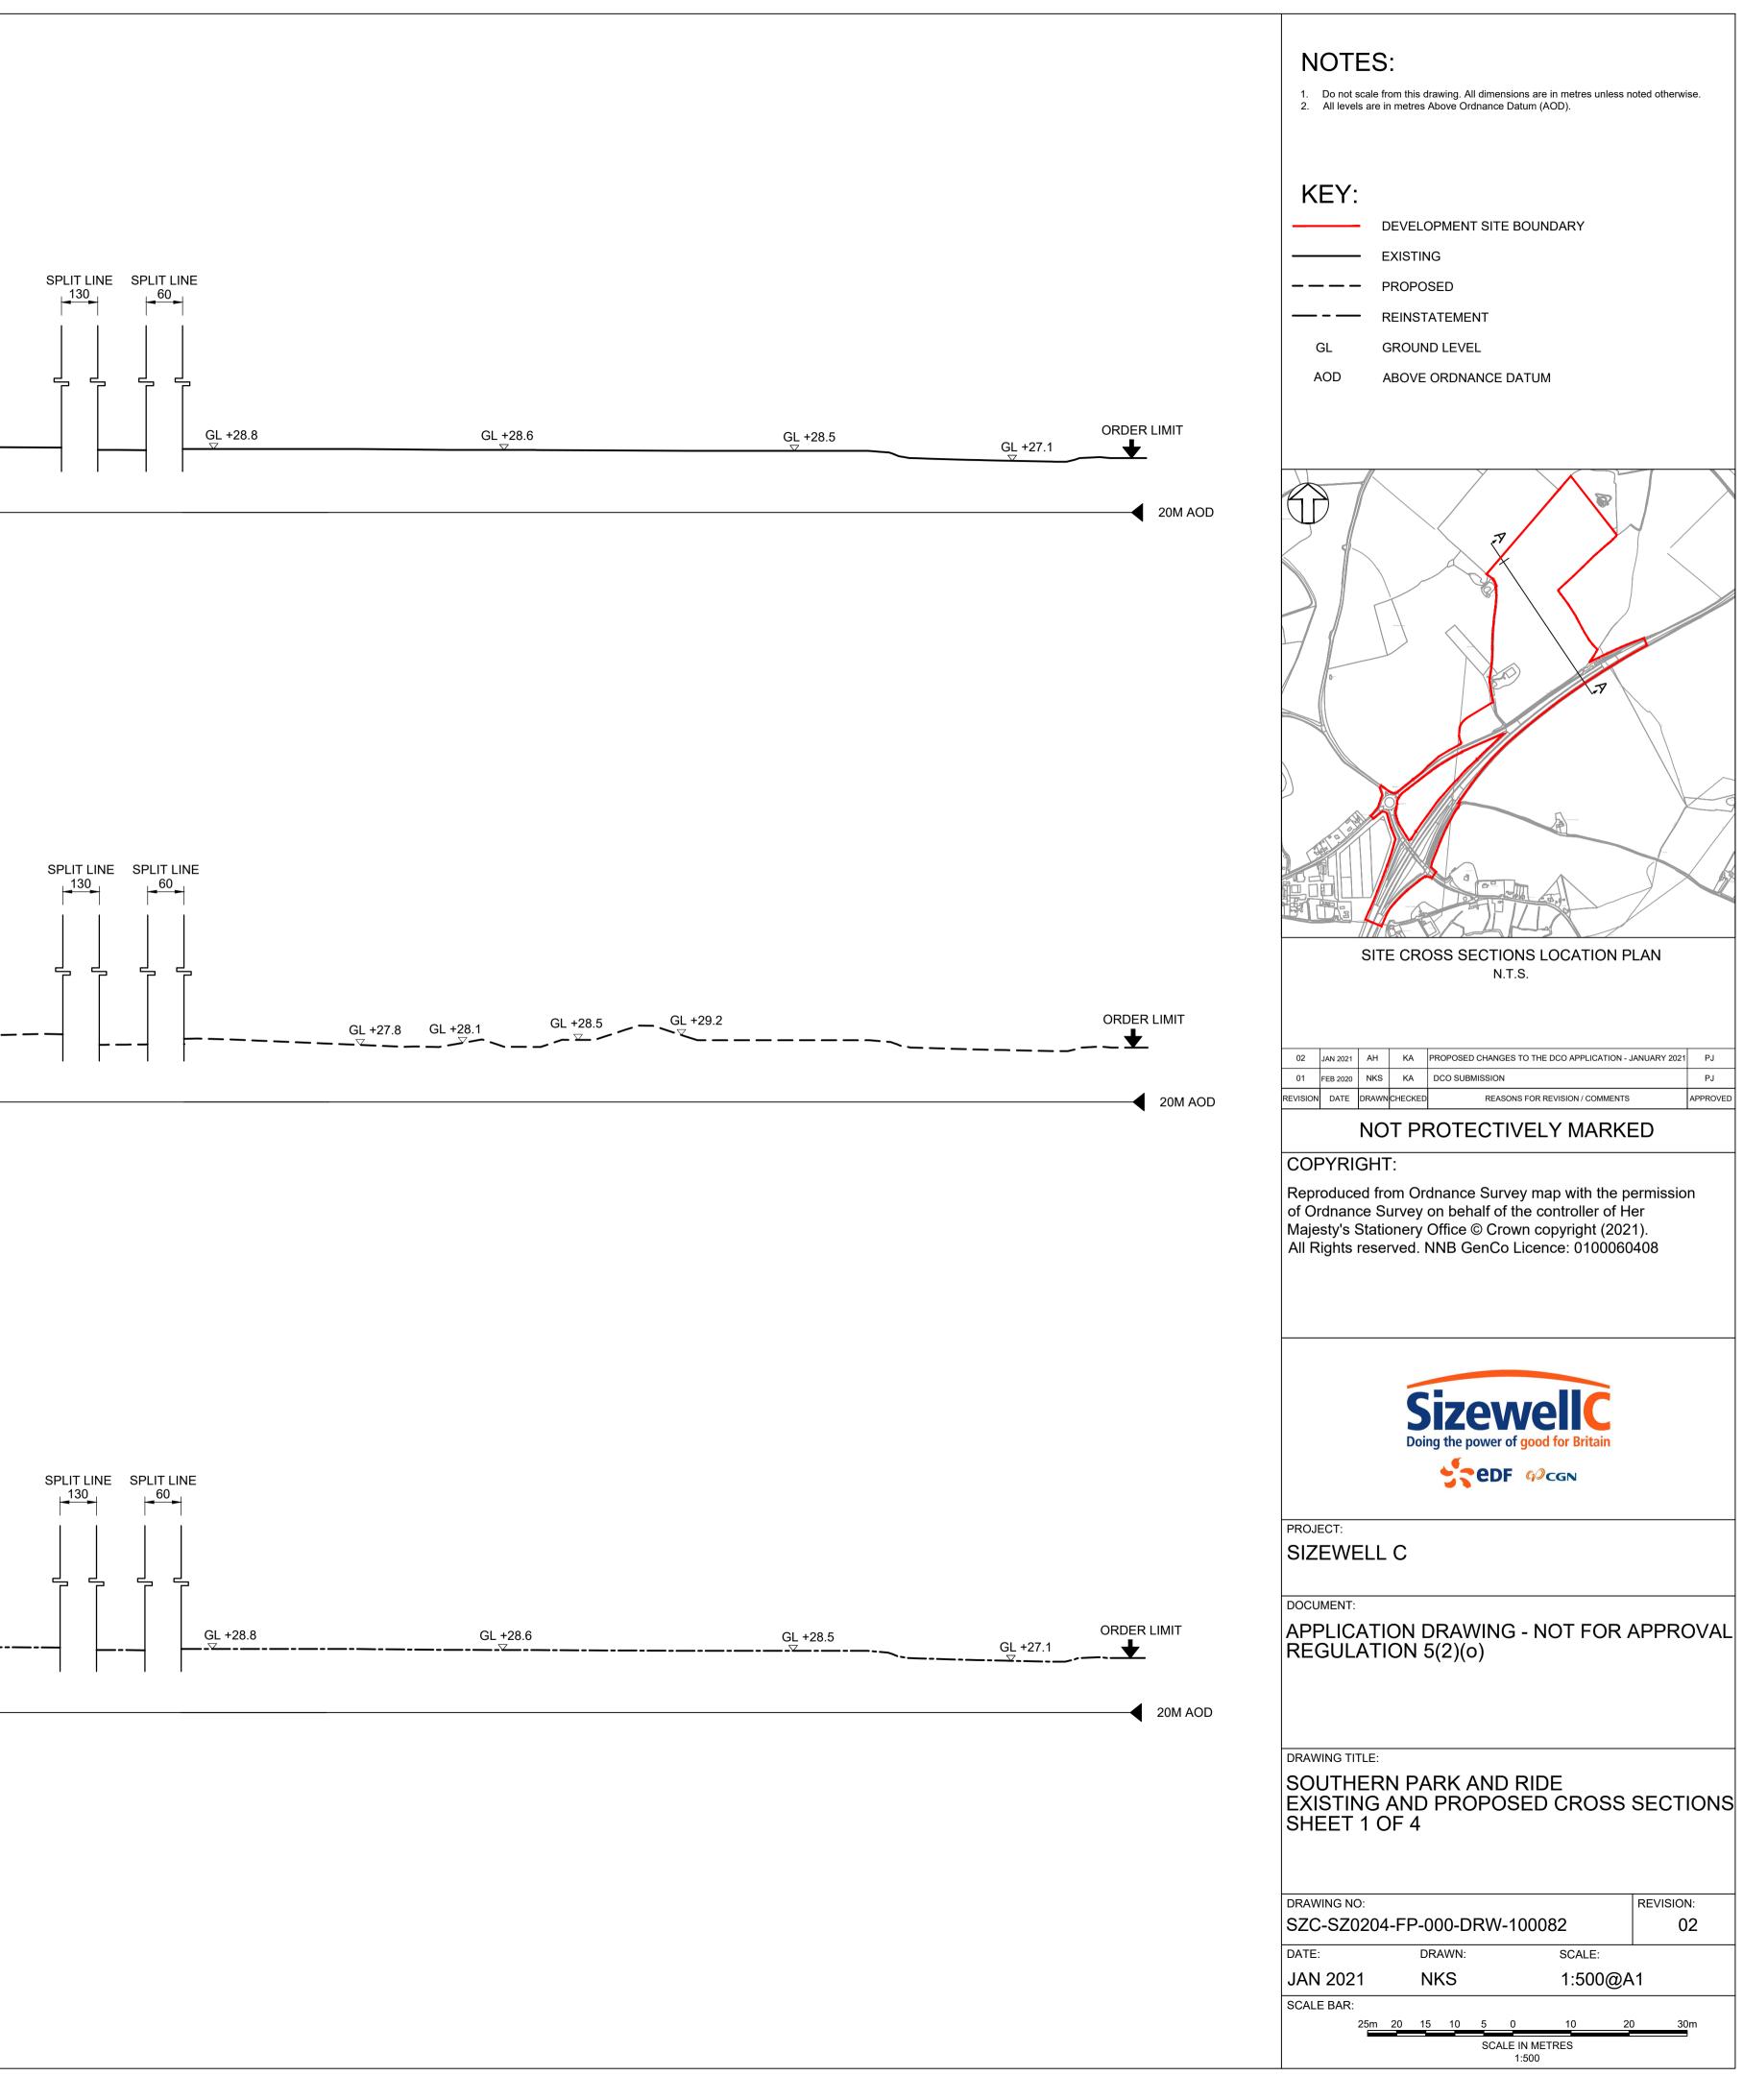

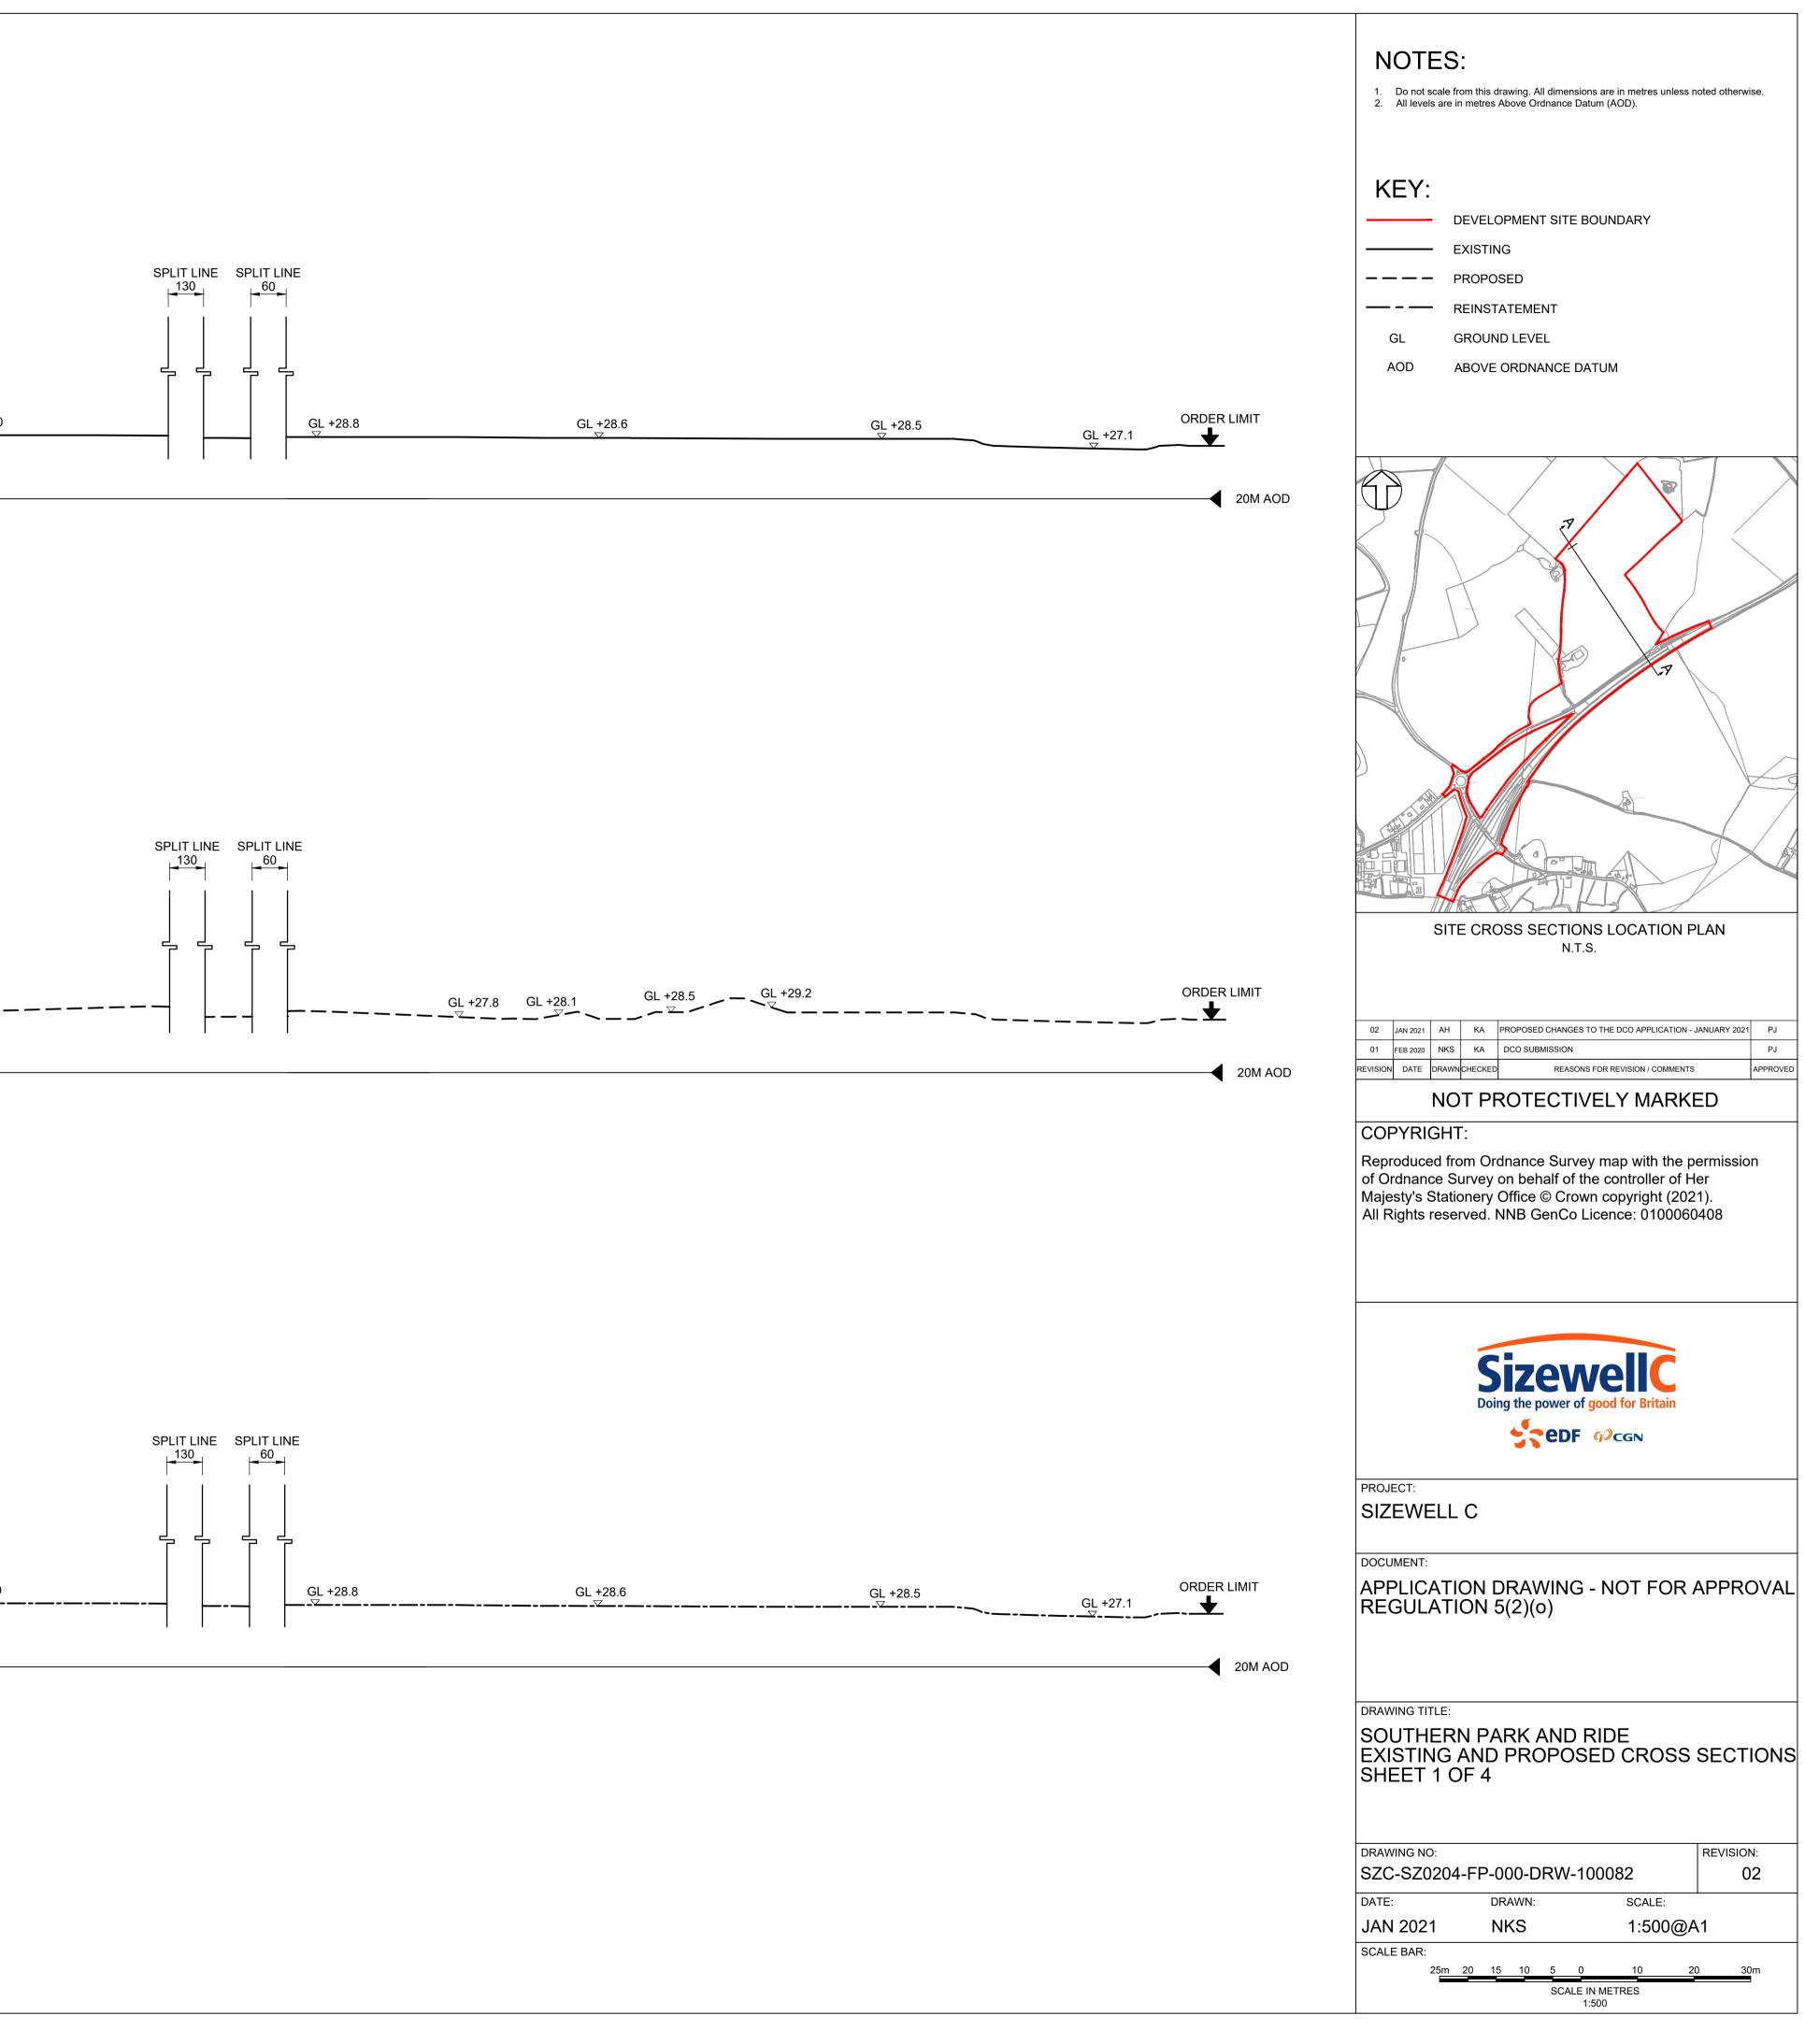

	ORDER LIMIT GL +28.6 ▼	GL +28.5
20M AOD		
	CROSS SECTION B-B (NORTH WEST TO SOUTH EAST)-EXISTING	
	ORDER LIMIT $GL + 31.7$ GL + 28.6	GL +28.5
		~
20M AOD	CROSS SECTION B-B (NORTH WEST TO SOUTH EAST)-PROPOSED	
	ORDER LIMIT	
	GL +28.6	GL +28.5 ────▽────
20M AOD		
	CROSS SECTION B-B (NORTH WEST TO SOUTH EAST)-REINSTATE	MENT

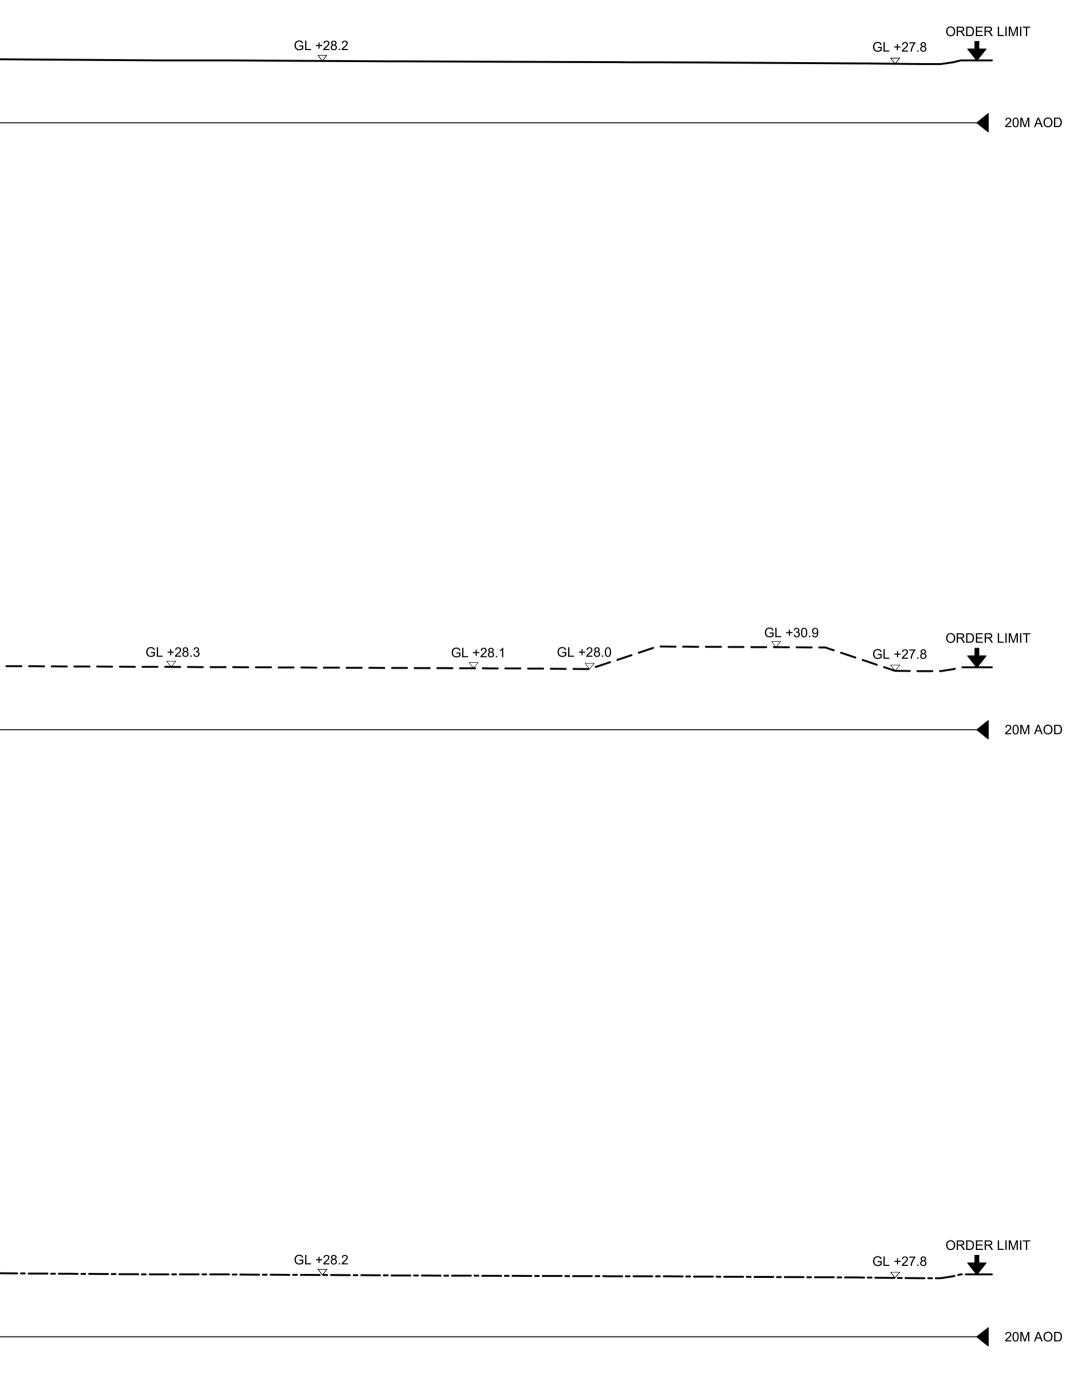

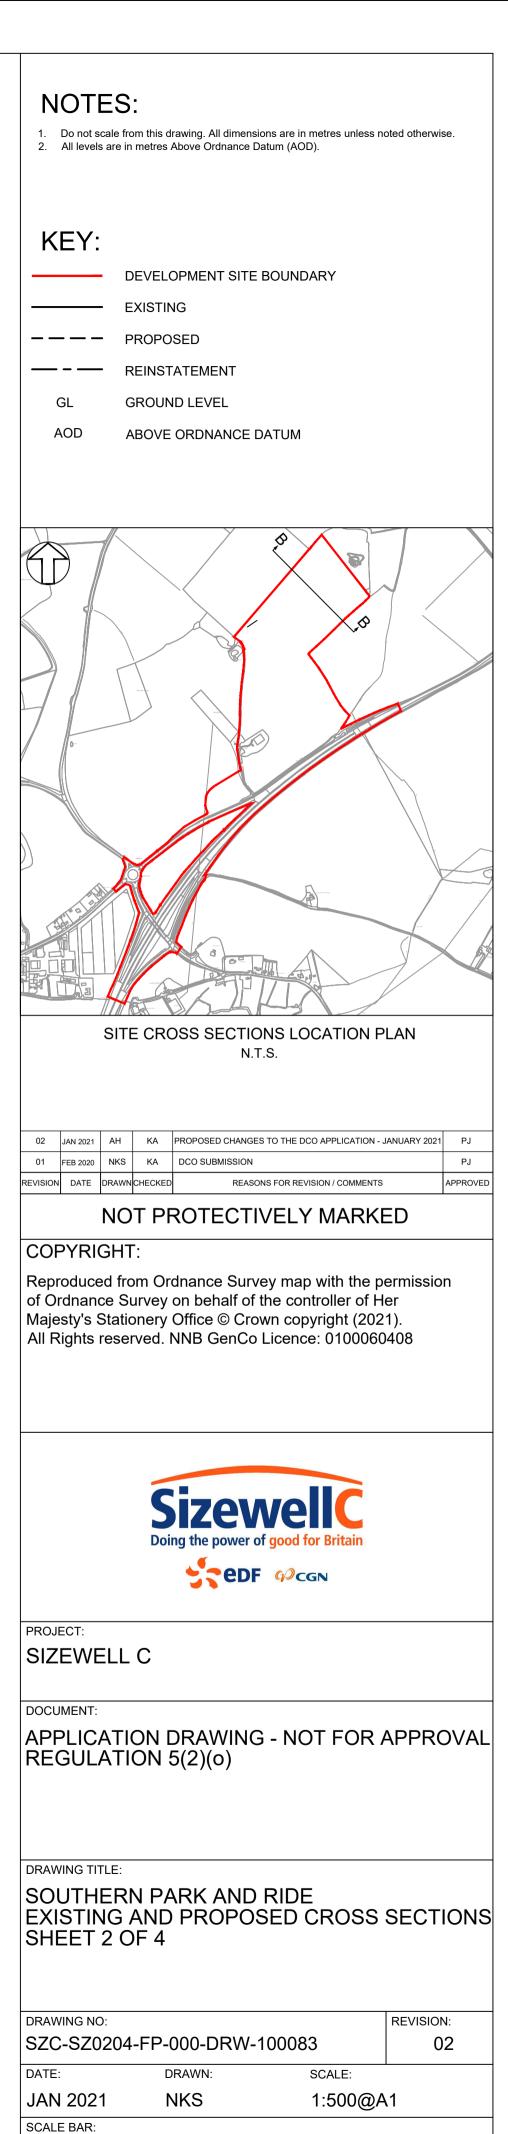

20 15 10 5 0

25<u>m</u>


10

SCALE IN METRES 1:500


20

30m

PROJECT: SIZEWELL

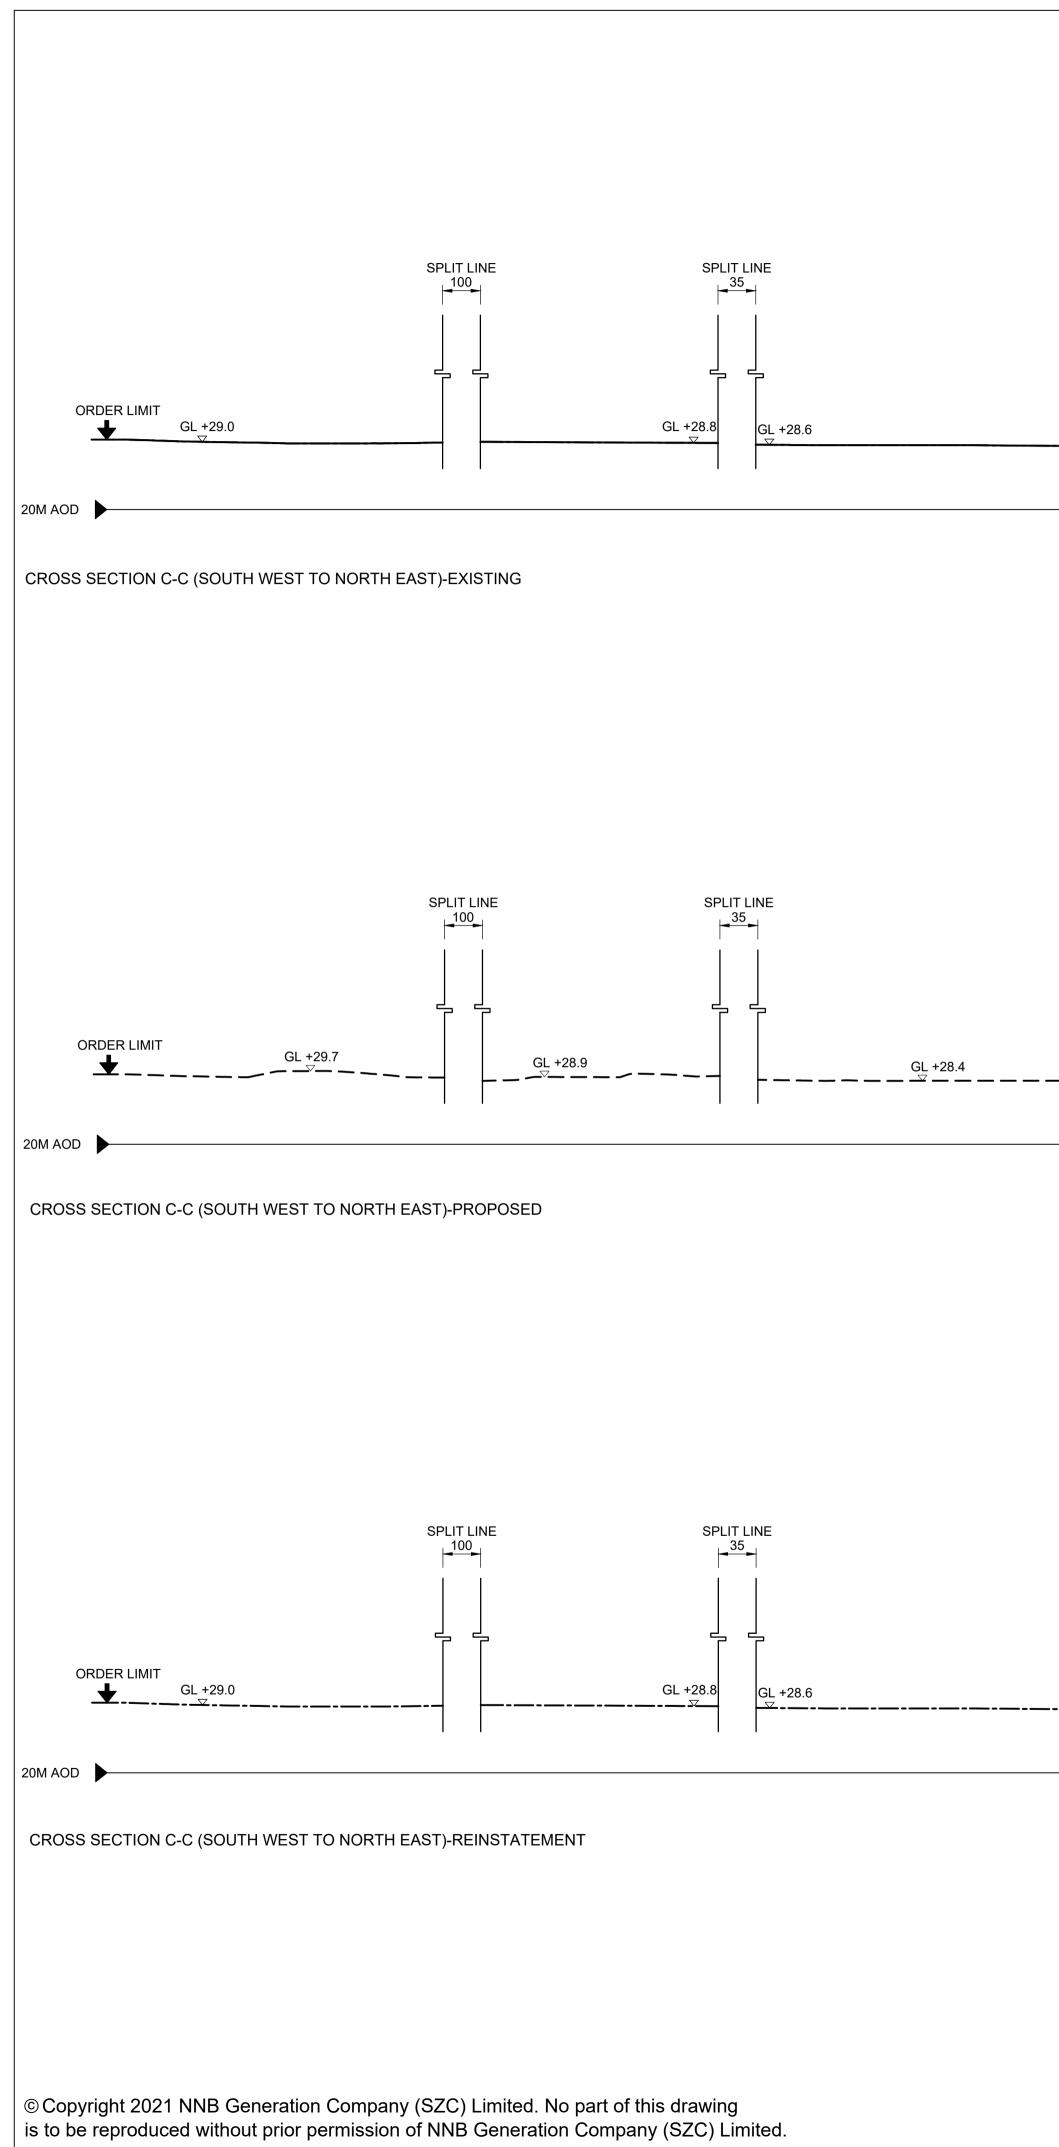



GL +28.4 ▽		GL +28.2		GL +28.1 ▽		GL +28.0 ▽	
	GL +28.3		GL +28.2		GL +28.1		GL +28.0
	~						
GL +28.4		GL +28.2		GL +28.1		GL +28.0	
				<u>√</u>			

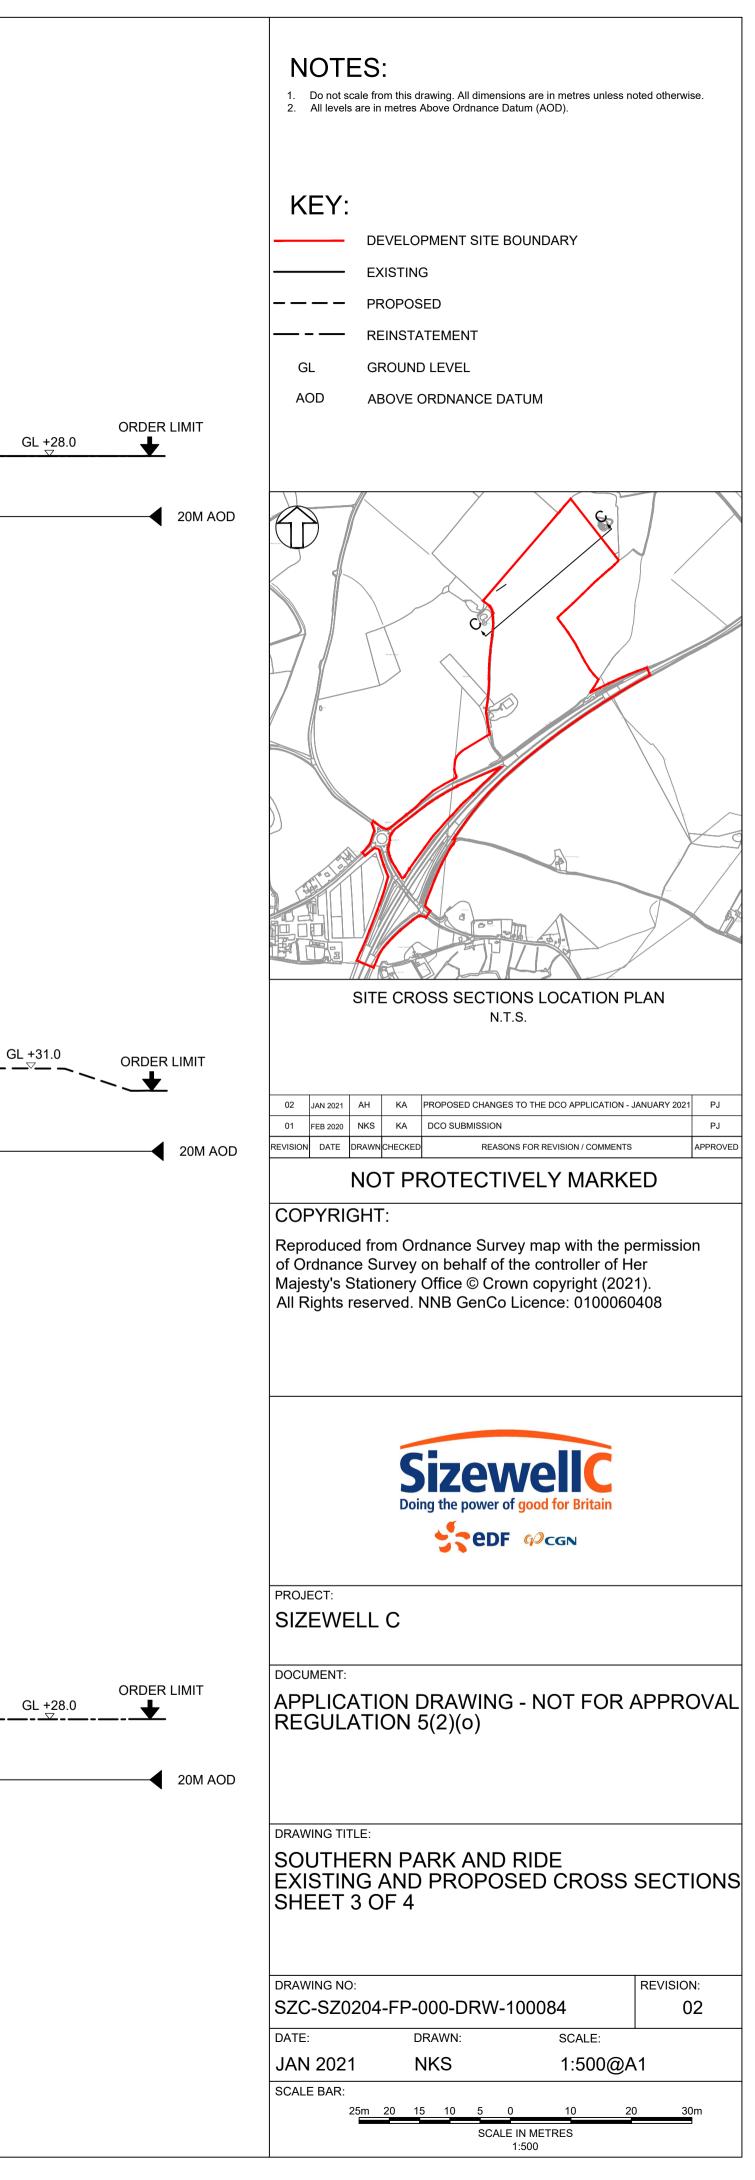


GL +27.8 ▼ PRTH EAST)-EXISTING	GL +28.1	
RTH EAST)-EXISTING		
r r r r r r r r r r		
GL +27.8 FFL +28.0	GL +26.8	
ORTH EAST)-PROPOSED		
GL +27.8	GL +28.1	
RTH EAST)-REINSTATEMENT		
,	PRTH EAST)-PROPOSED	RTH EAST)-PROPOSED


GL +28.3 ▽		GL +28.5		GL +28.8 ▽		GL +28.8 ▽		GL +28.6 ▽
∇		V		V		V		V
								GL +30 5
	GL +27.8		GL +27.9		GL +27.9		GL +27.3	GL +30.5
GL +28.3 ▽		GL +28.5		GL +28.8		GL +28.8		GL +28.6

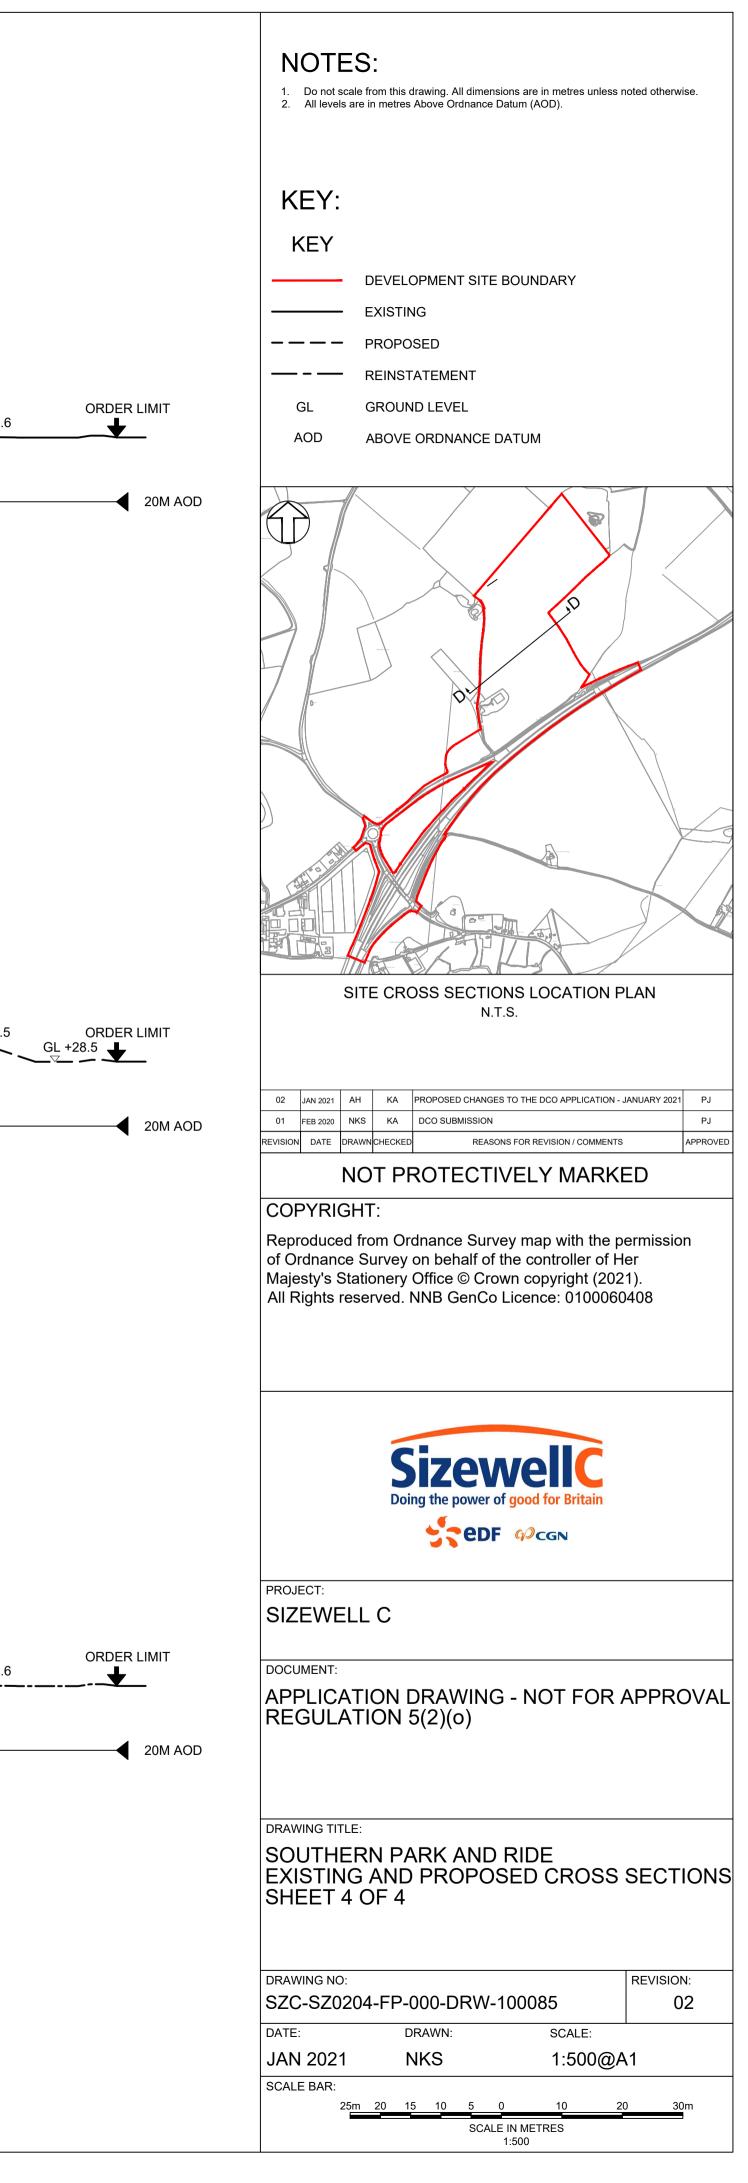

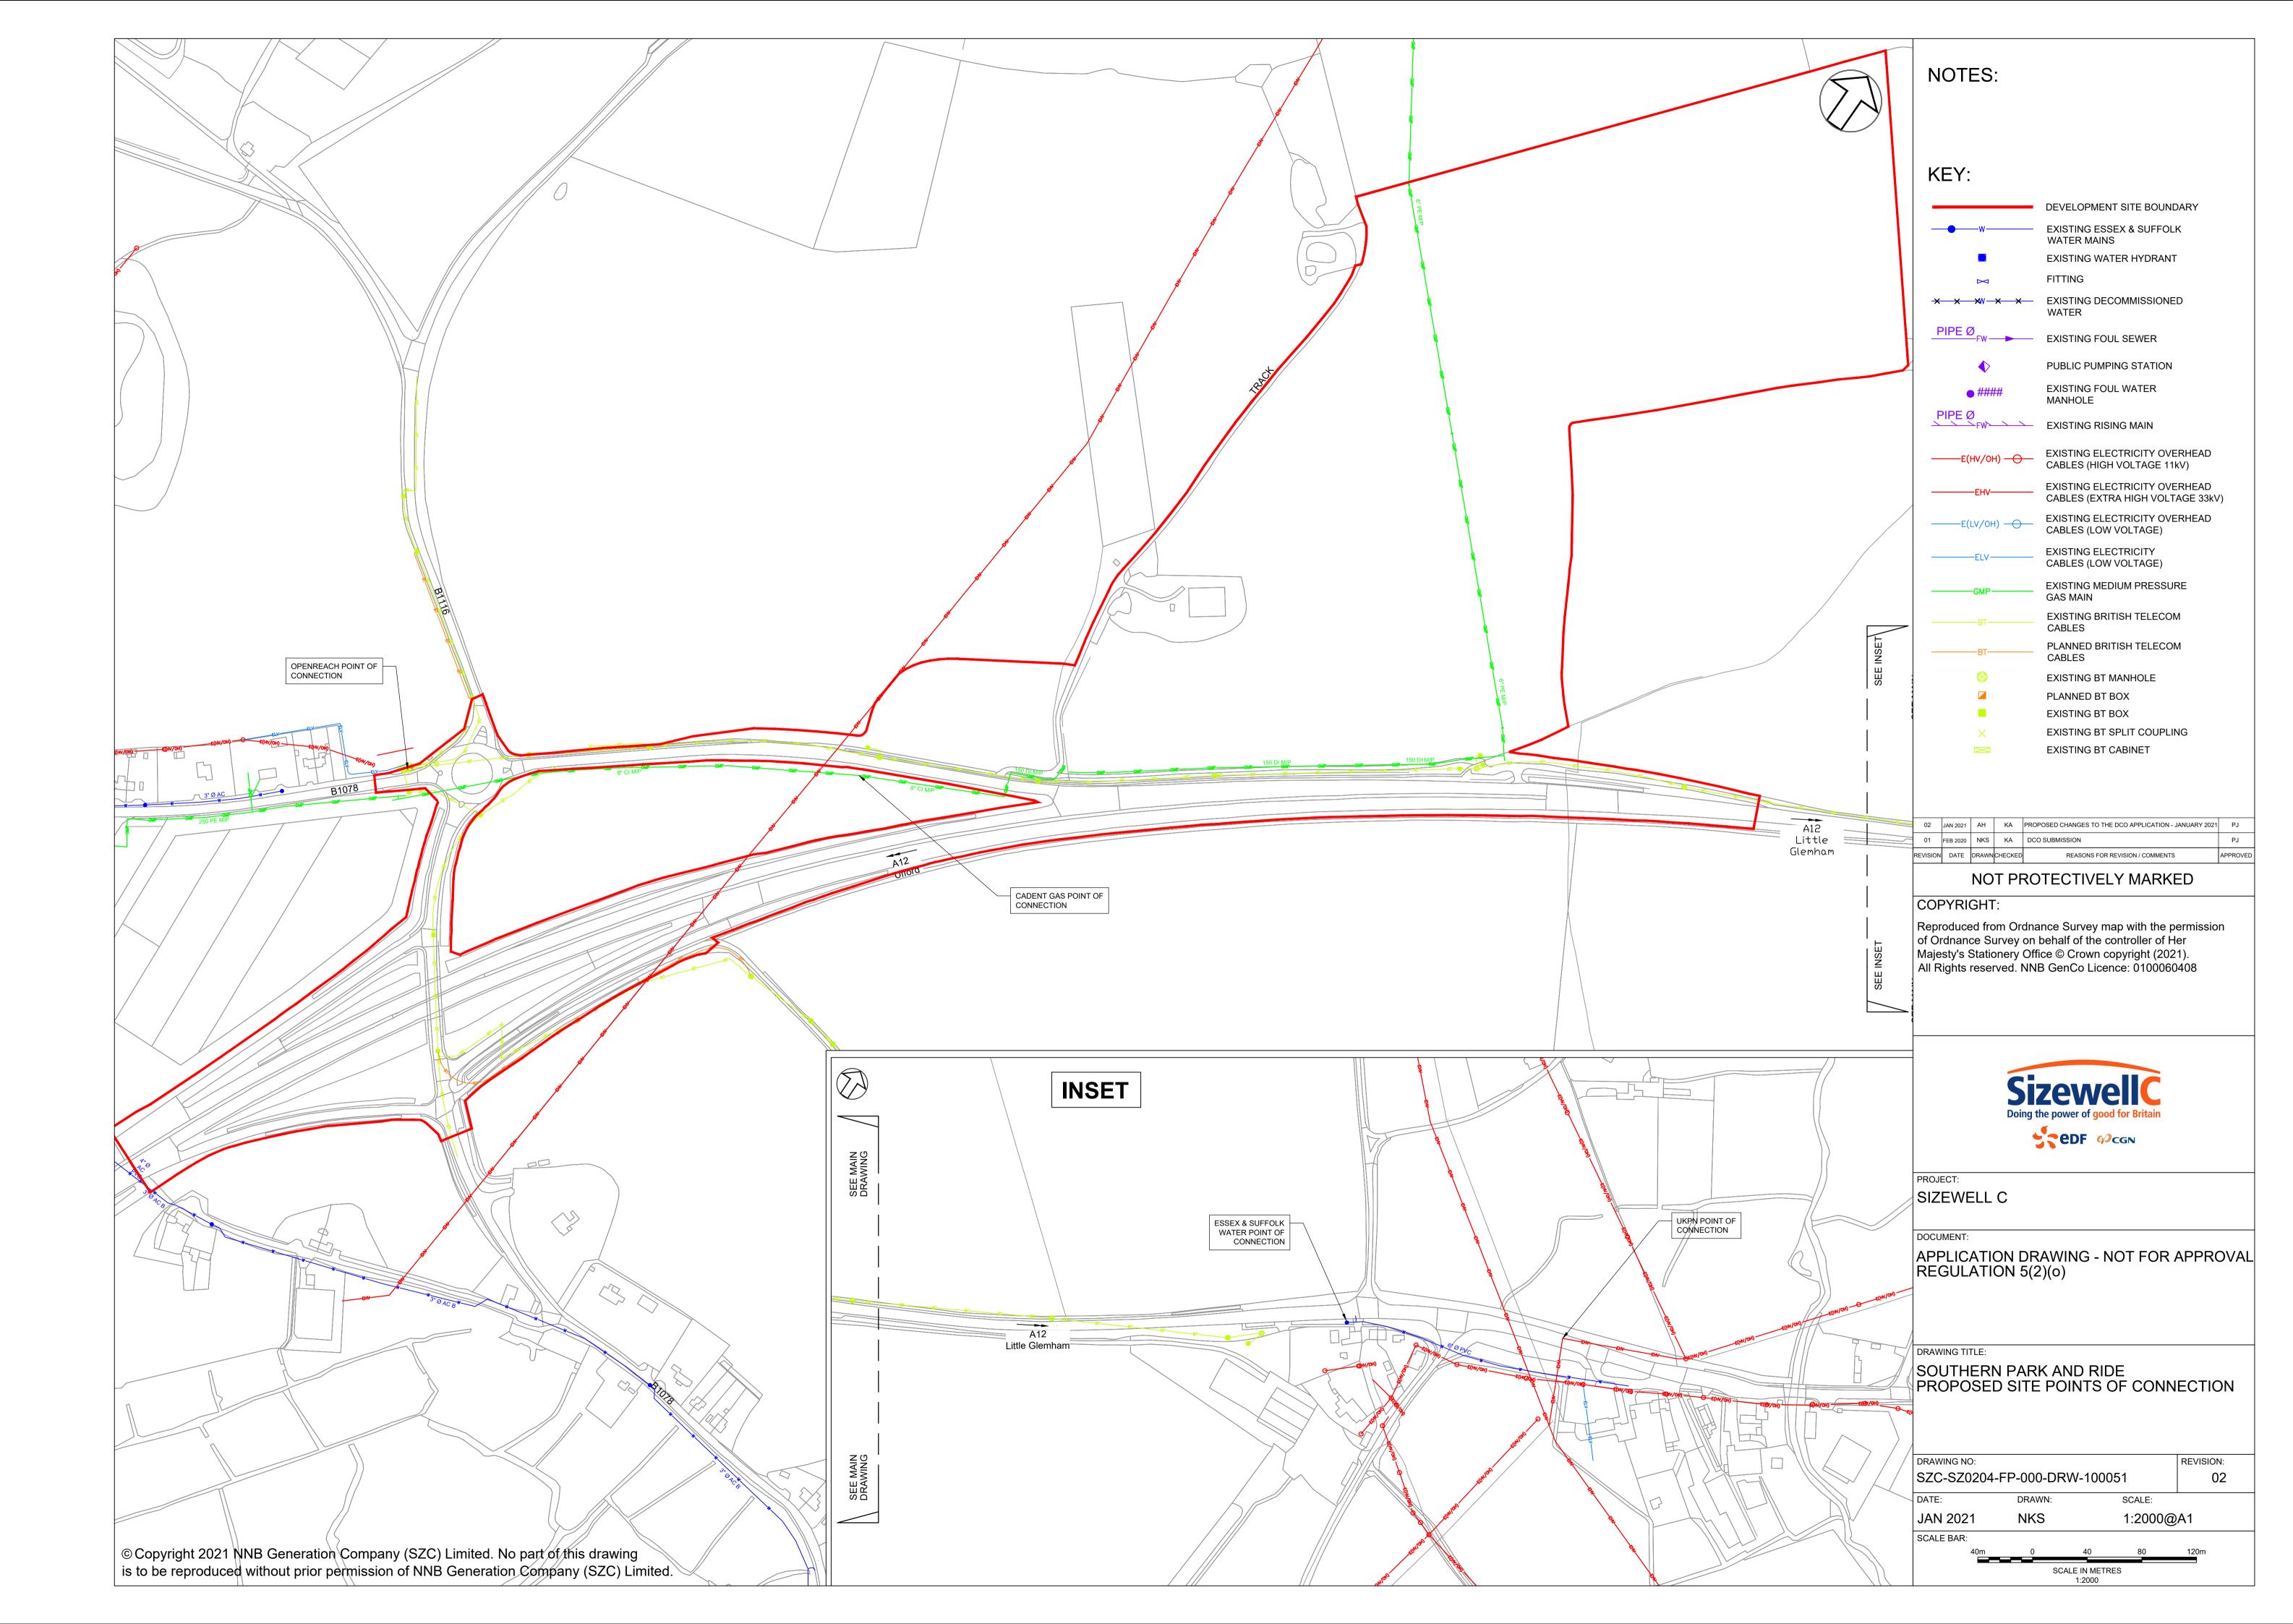


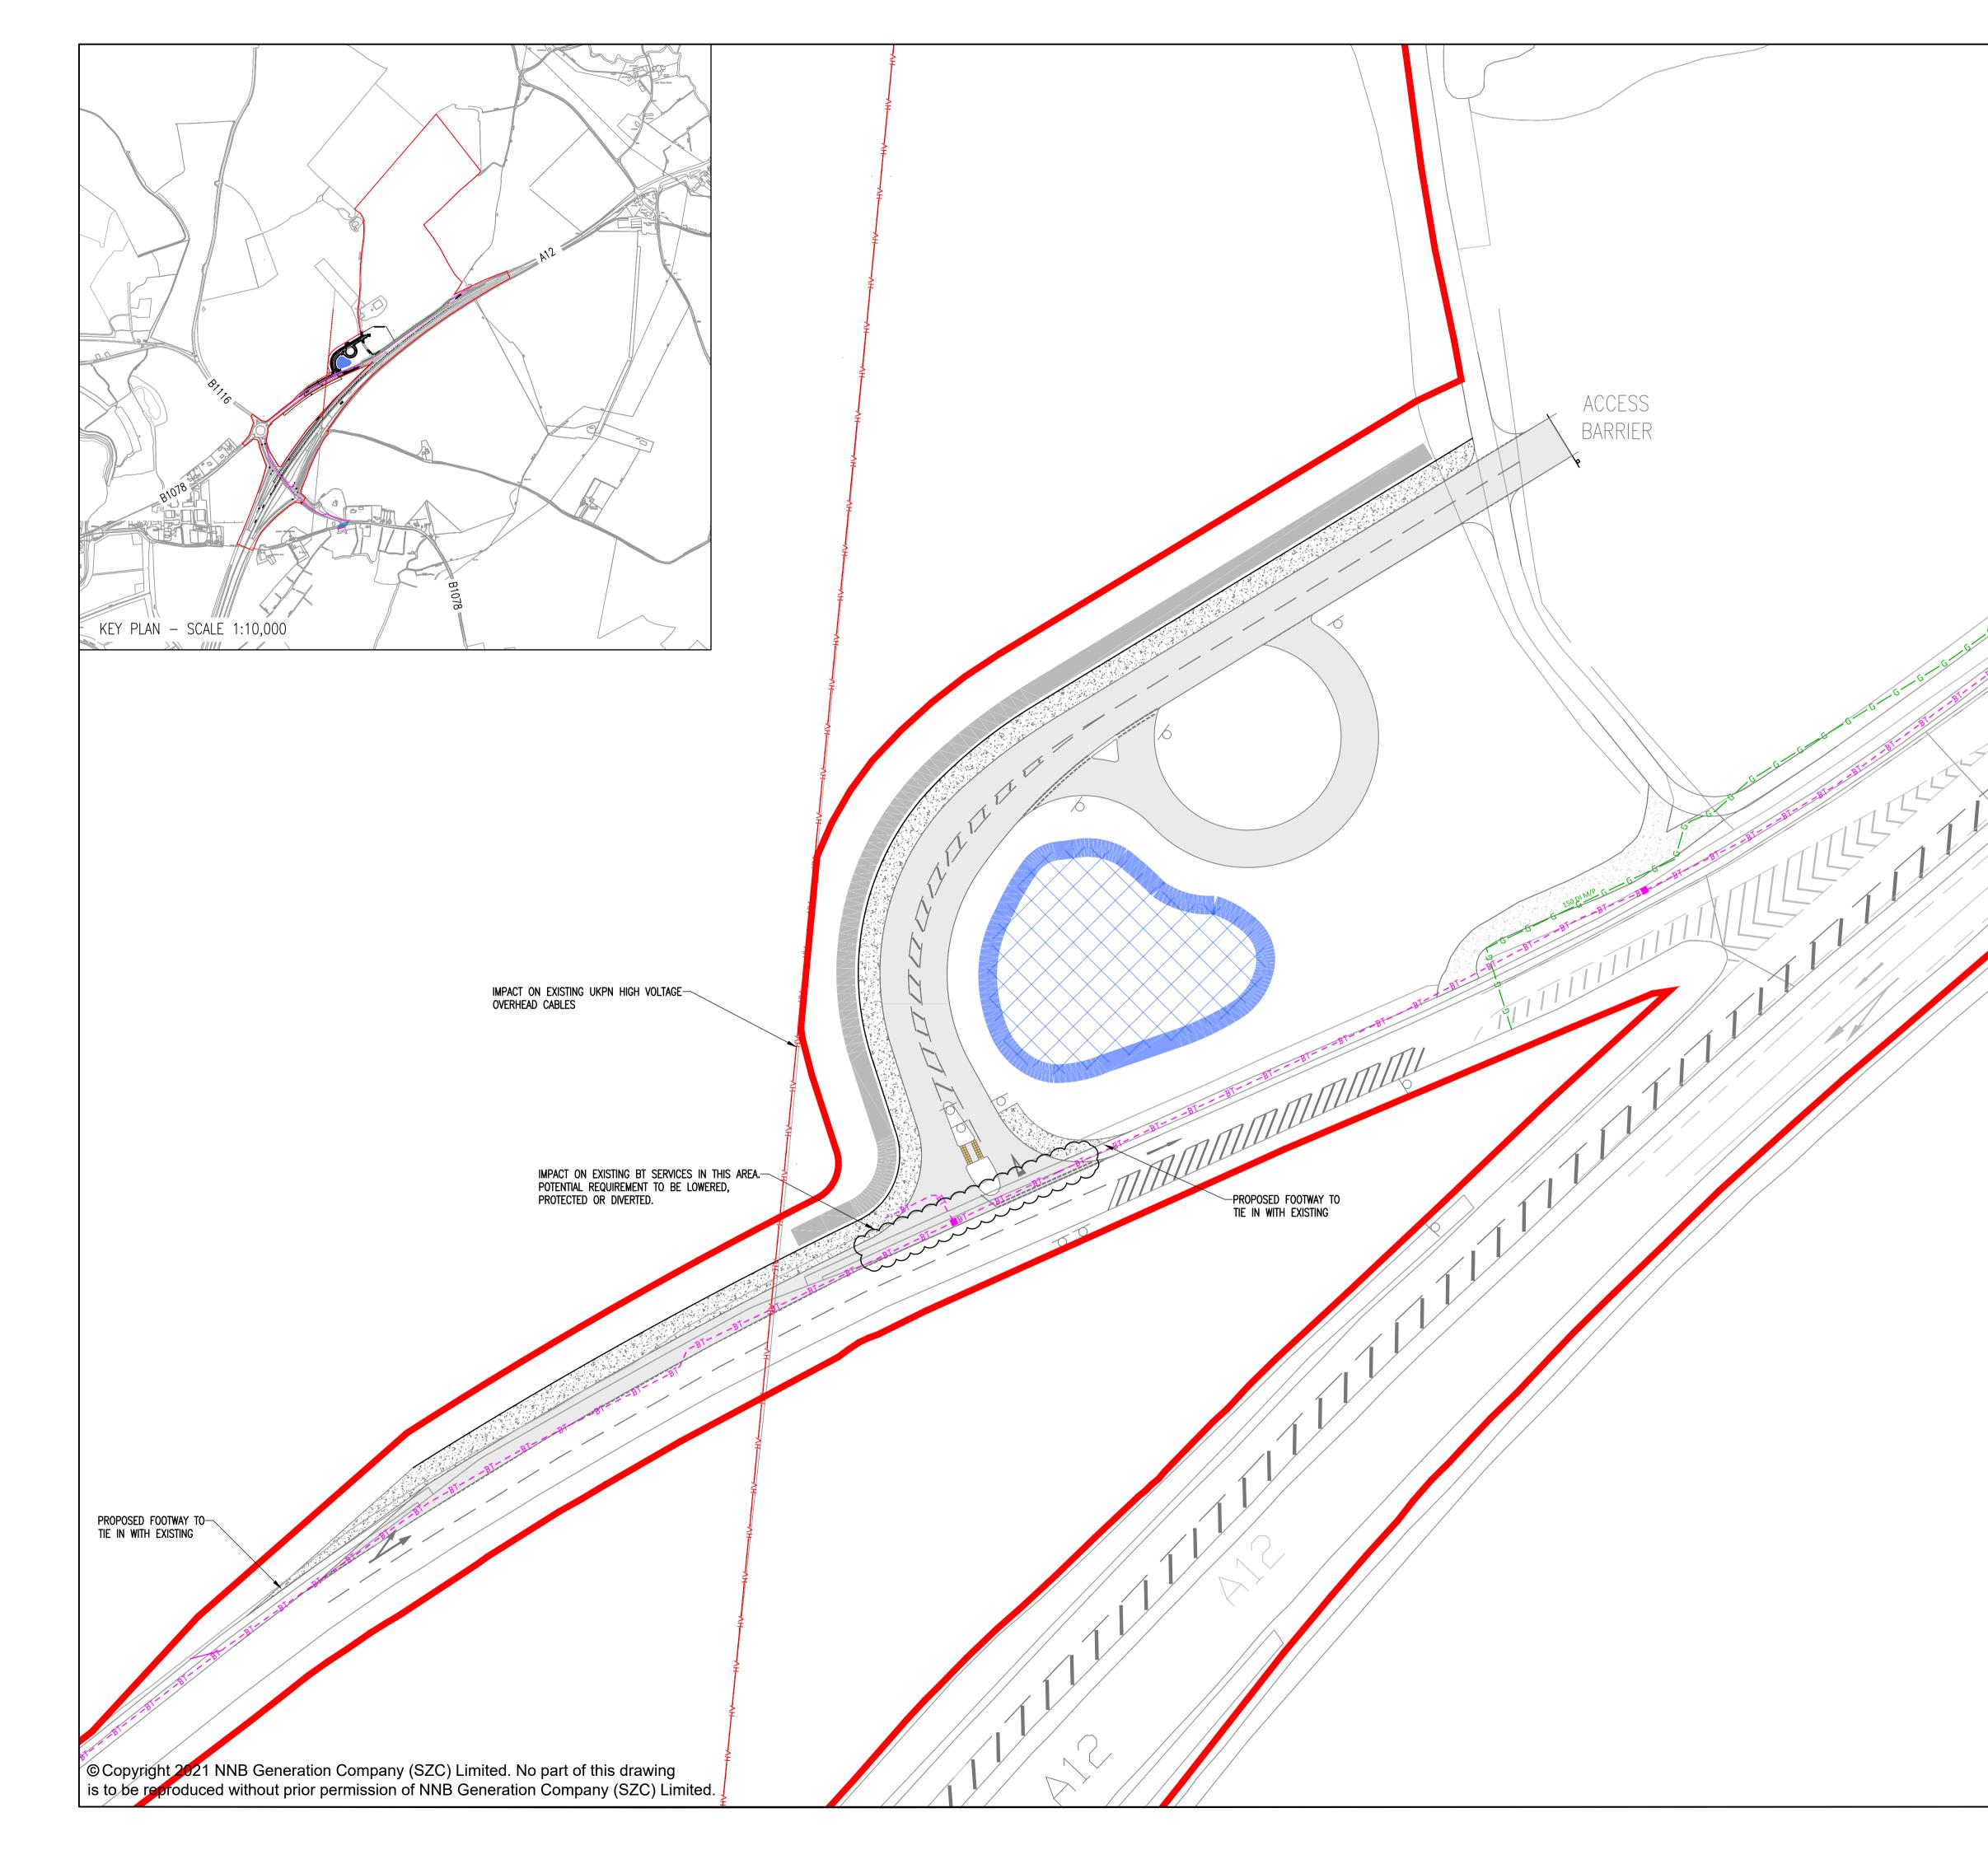



	N	OTES: 1. 2. 3.	AND O BEEN UTILIT FOR O OTHEF AT VA DEVIAT DRAWI EXCAV	overhe Repro Genera R Unch Rious Te Sign Ing. It Mations Is Not N And	ad utility p duced from pany and is l guidance arted servio depths and iificantly fr should not or any oth liable for	Lant Showi Plans Pro An Approx Only. Ces May Be The Route Om The Ro Be Relied Ier Works The Accur Ctor Will	DCATION OF U N ON THIS DF OVIDED BY TH IMATION AND E PRESENT IN OF SERVICES UTES SHOWN UPON IN TH BEING UNDEF ACY OF THE ULTIMATELY RI ES ON SITE.	Rawing has ie relevant intended the area s may on this e event of rtaken. information	T - N
Same Same Same Same Same Same Same Same	K	EYS:	—— G- —— H\		— TELECOM, — GAS	/ent site e /bt under(.tage over)	GROUND		
	02 01 REVISION	JAN 2021 FEB 2020 DATE	NO		2021 DCO SUBMISSION	ASONS FOR REV	O APPLICATION -	6	SZC Co SZC Co APPROVED
	of Or Maje	dnan sty's 3	ce Su Static	urvey onery rved.	on behalf Office © C NNB GenC	of the cor rown cop Co Licenc	for Britain	ler 21).	n
	PROJECT: SIZEWELL C DOCUMENT: APPLICATION DRAWING NOT FOR APPROVAL REGULATION 5(2)(0)								
	DRAW SZC		D: D: D: D: D: D: D: D: D: D: D: D: D: D	UTII XX- [ARK AN LITIES L 000-DRV RAWN: DMD	.AYOU	Т		v:)2
			0		1:500	25 r	netres		

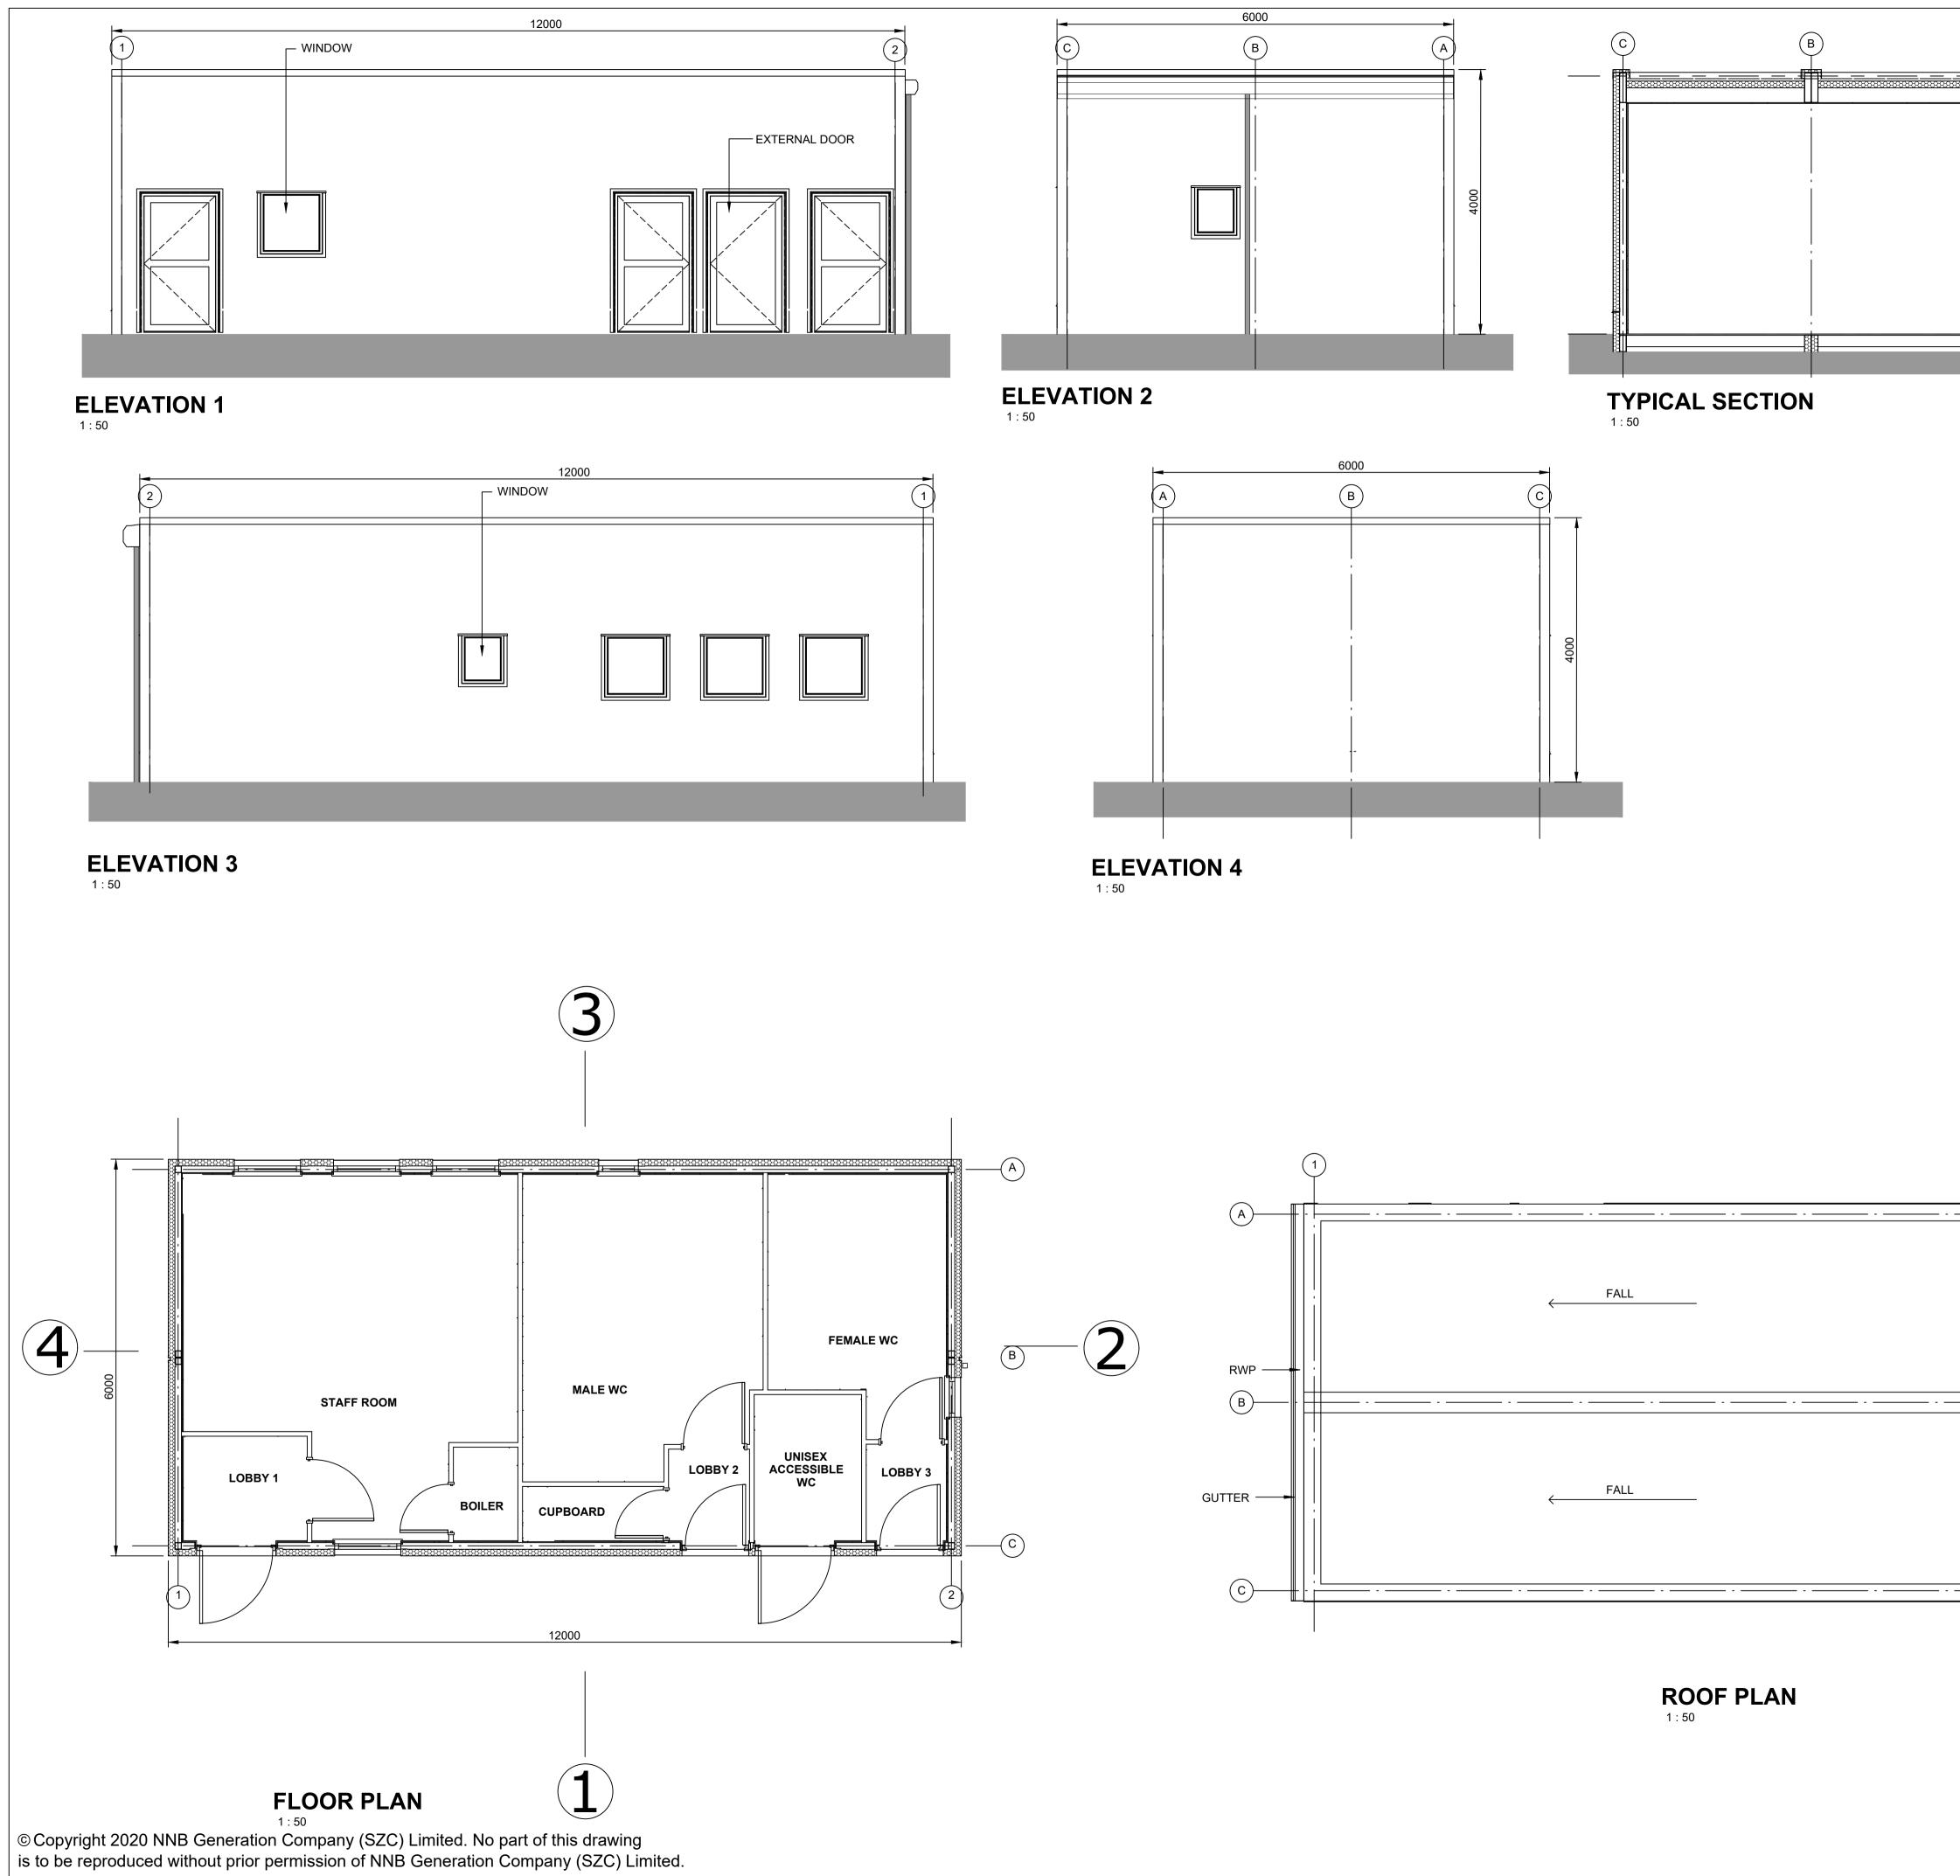


	NOTES:
ROOF C/L	 Do not scale from this drawing. All dimensions are in millimetres unless noted otherwise. For location of the Amenity and Welfare Building, please refer to drawing no. SZC-SZ0204-FP-000-DRW-100009.
4000 GROUND LEVEL 0	
4000	KEY:
GROUND LEVEL 0	
_	
	01 FEB 2020 NKS KA DCO SUBMISSION PJ REVISION DATE DRAWN CHECKED REASONS FOR REVISION / COMMENTS APPROVED
	NOT PROTECTIVELY MARKED COPYRIGHT:
	Reproduced from Ordnance Survey map with the permission of Ordnance Survey on behalf of the controller of Her Majesty's Stationery Office © Crown copyright (2019).
(2)	All Rights reserved. NNB GenCo Licence: 0100060408
	SZC
	ENERGY GOCGN
	PROJECT: SIZEWELL C
	DOCUMENT:
	APPLICATION DRAWING - NOT FOR APPROVAL REGULATION 5(2)(0)
	DRAWING TITLE: SOUTHERN PARK AND RIDE
I	PROPOSED AMENITY/WELFARE BUILDING
	DRAWING NO:REVISION:SZC-SZ0204-FP-000-DRW-10001501
	DATE: DRAWN: SCALE: FEB 2020 NKS 1:50@A1
	SCALE BAR: 2.5m 2.0 1.5 1.0 0.5 0 1.0 2.0 3.0m SCALE IN METRES
	1:50

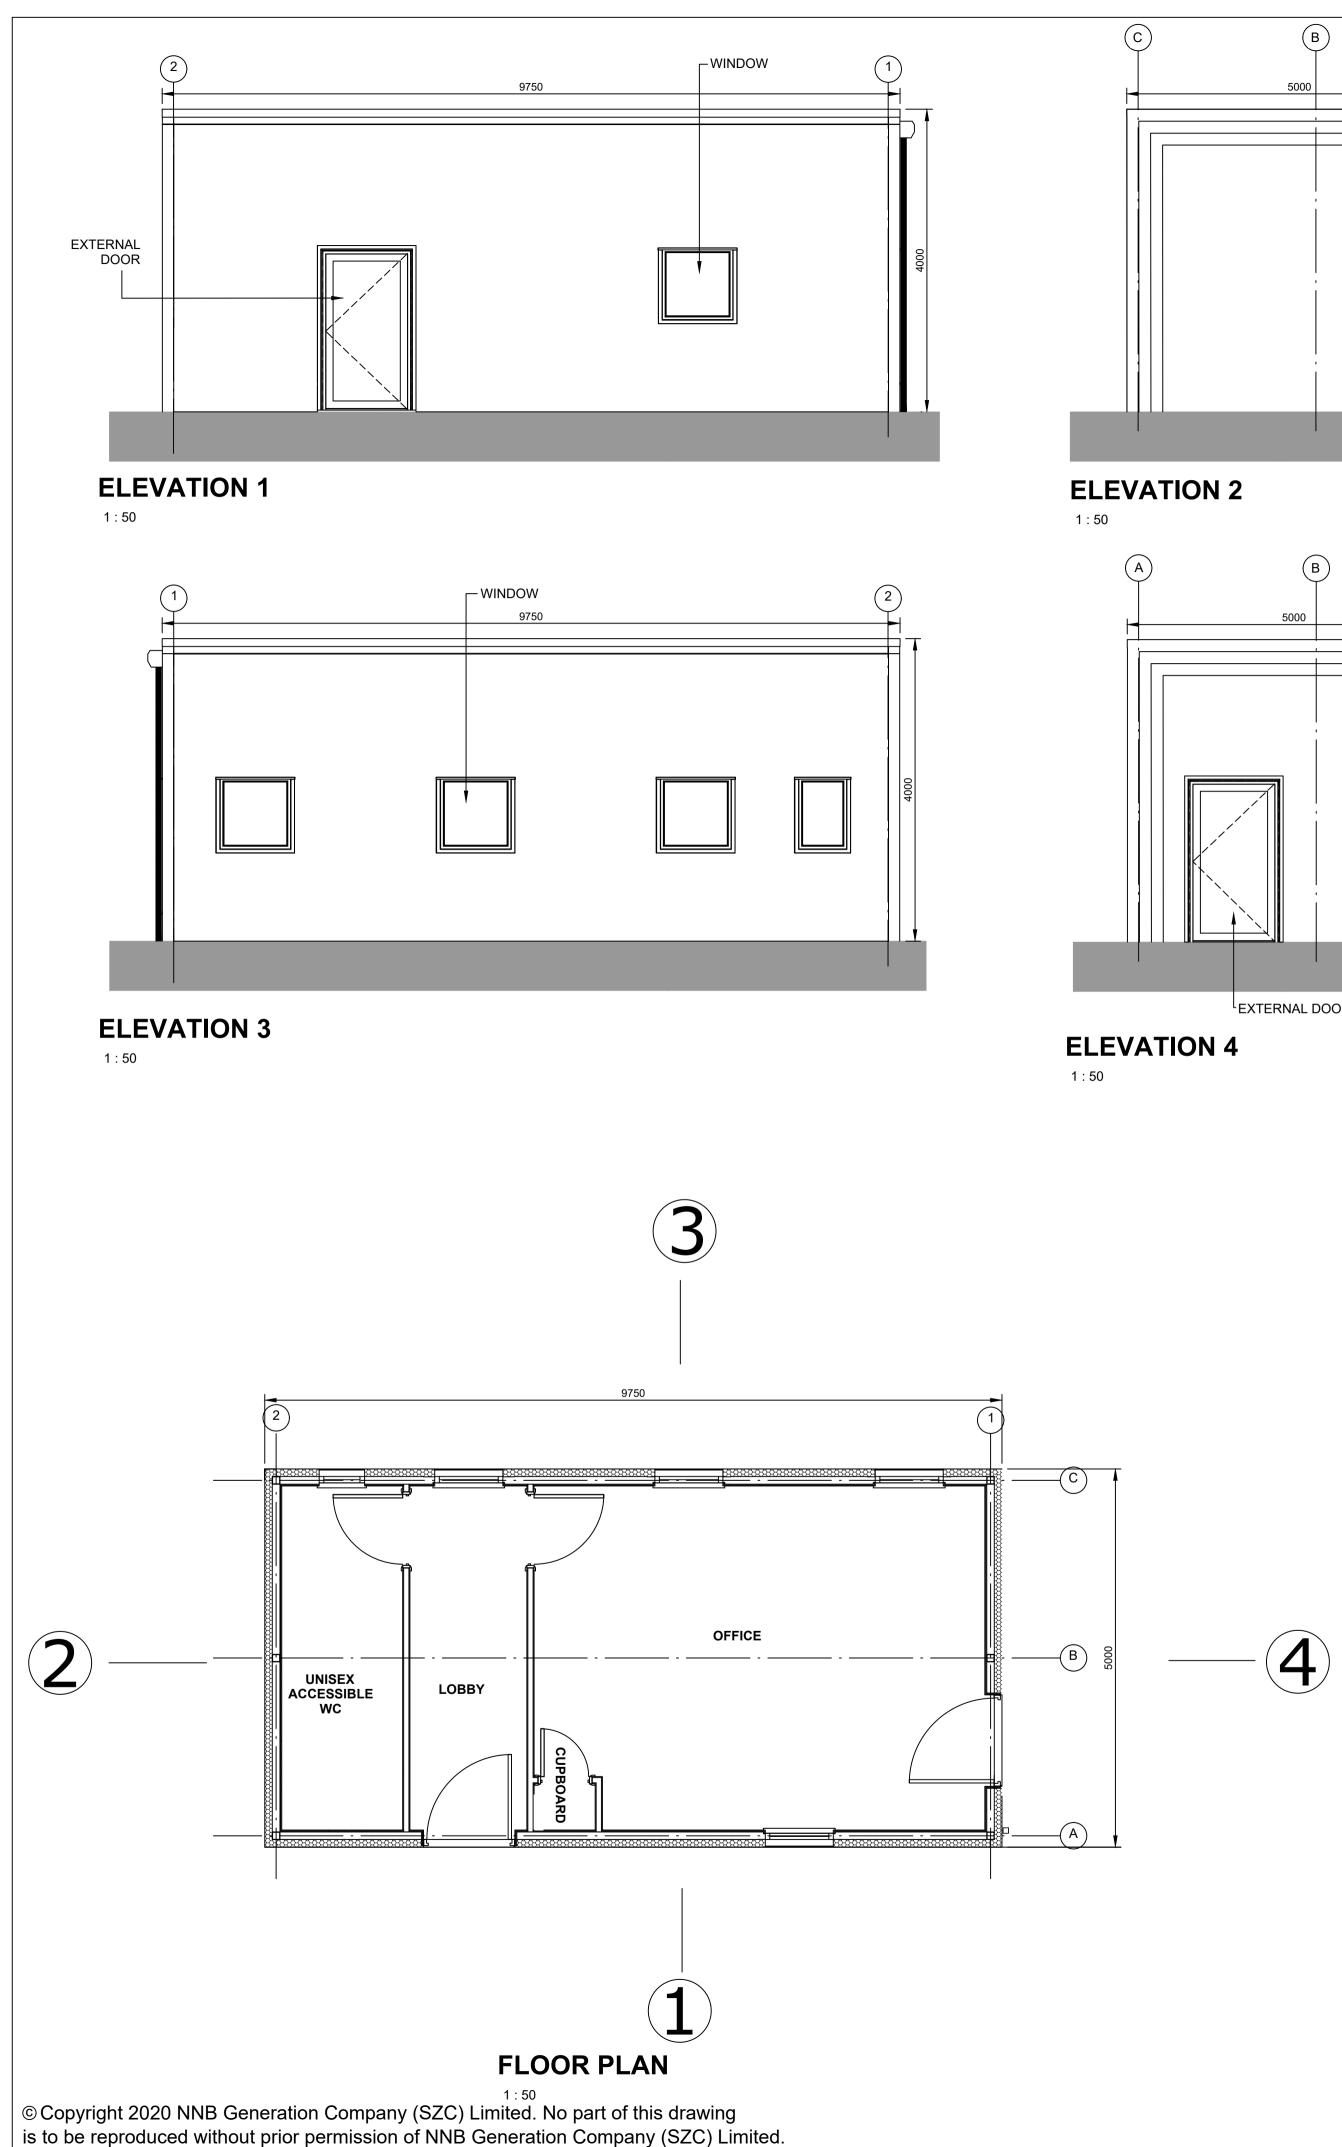

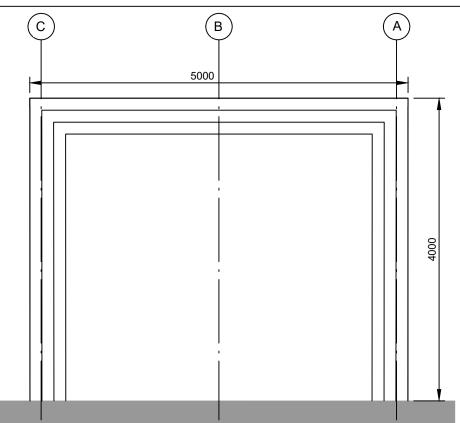


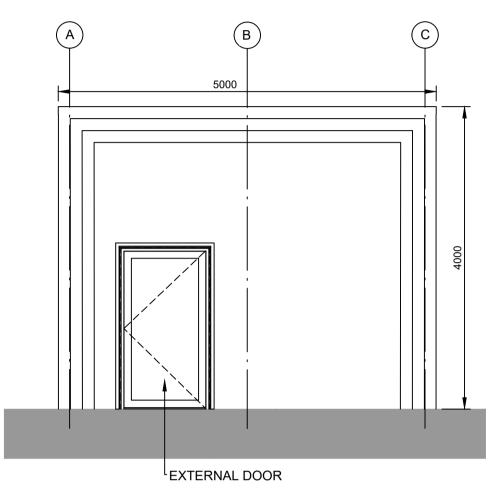

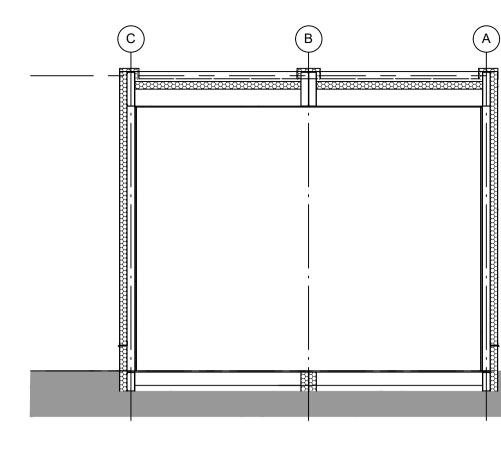



TYPICAL SECTION 1 : 50




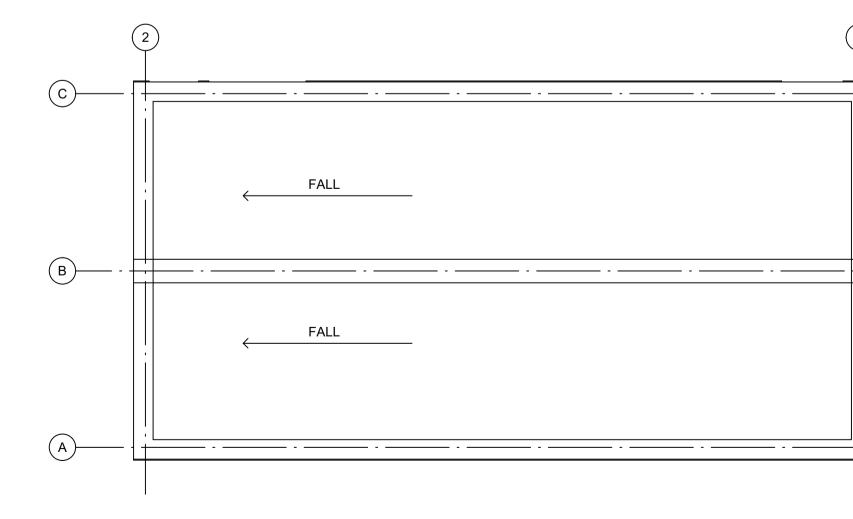



ROOF PLAN 1:50

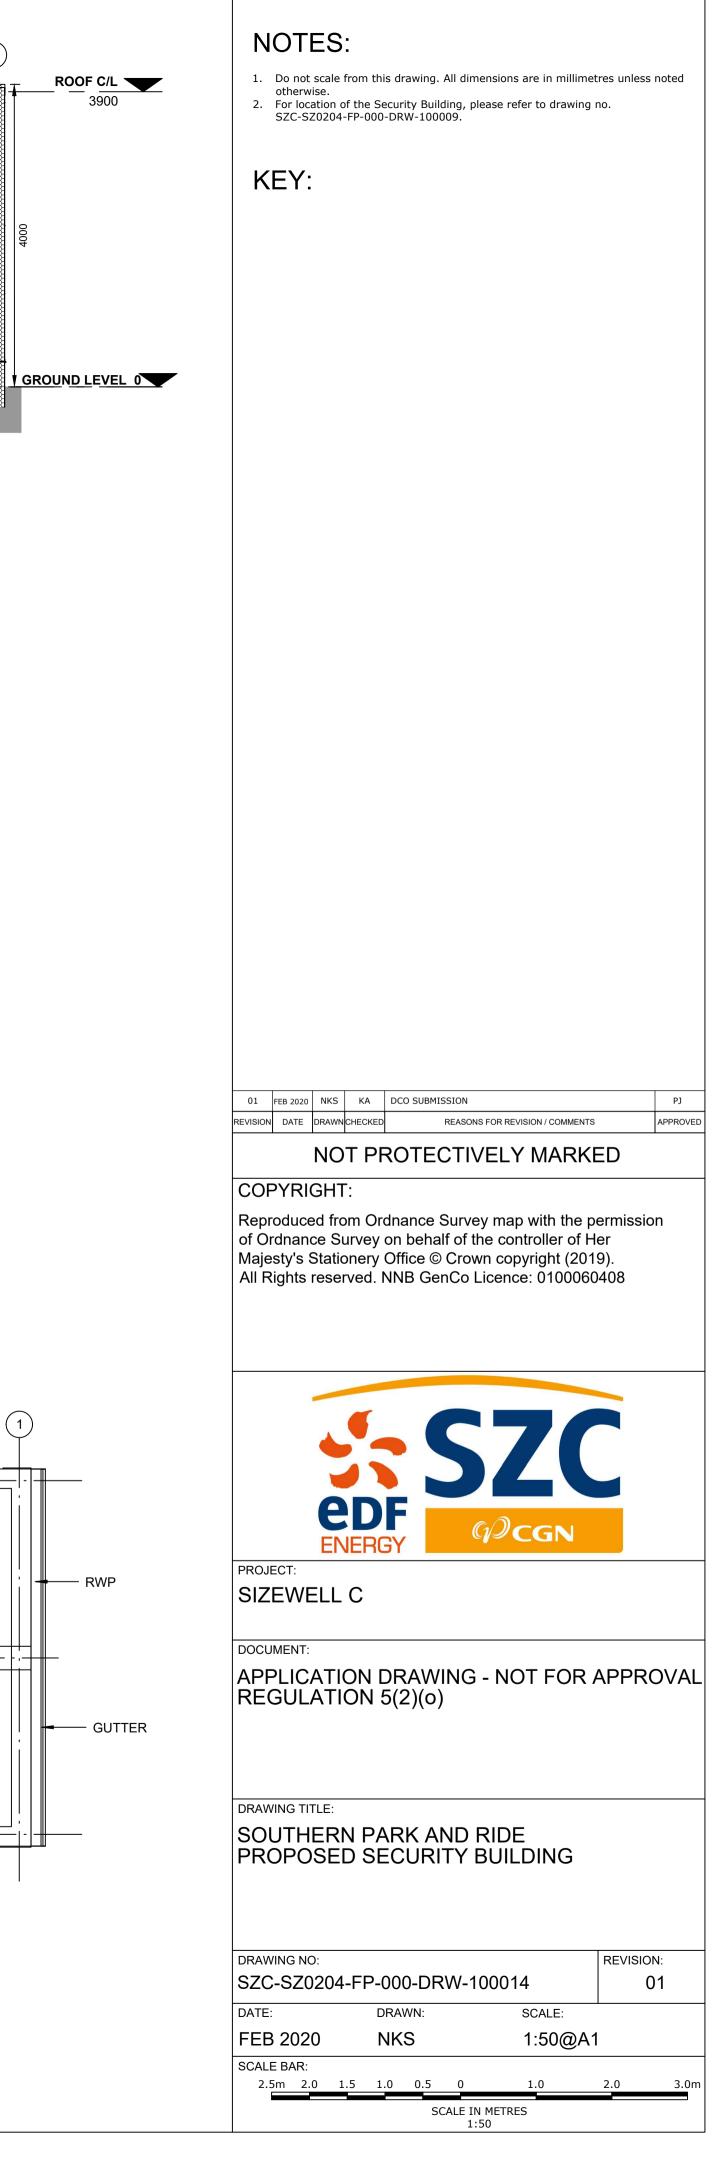

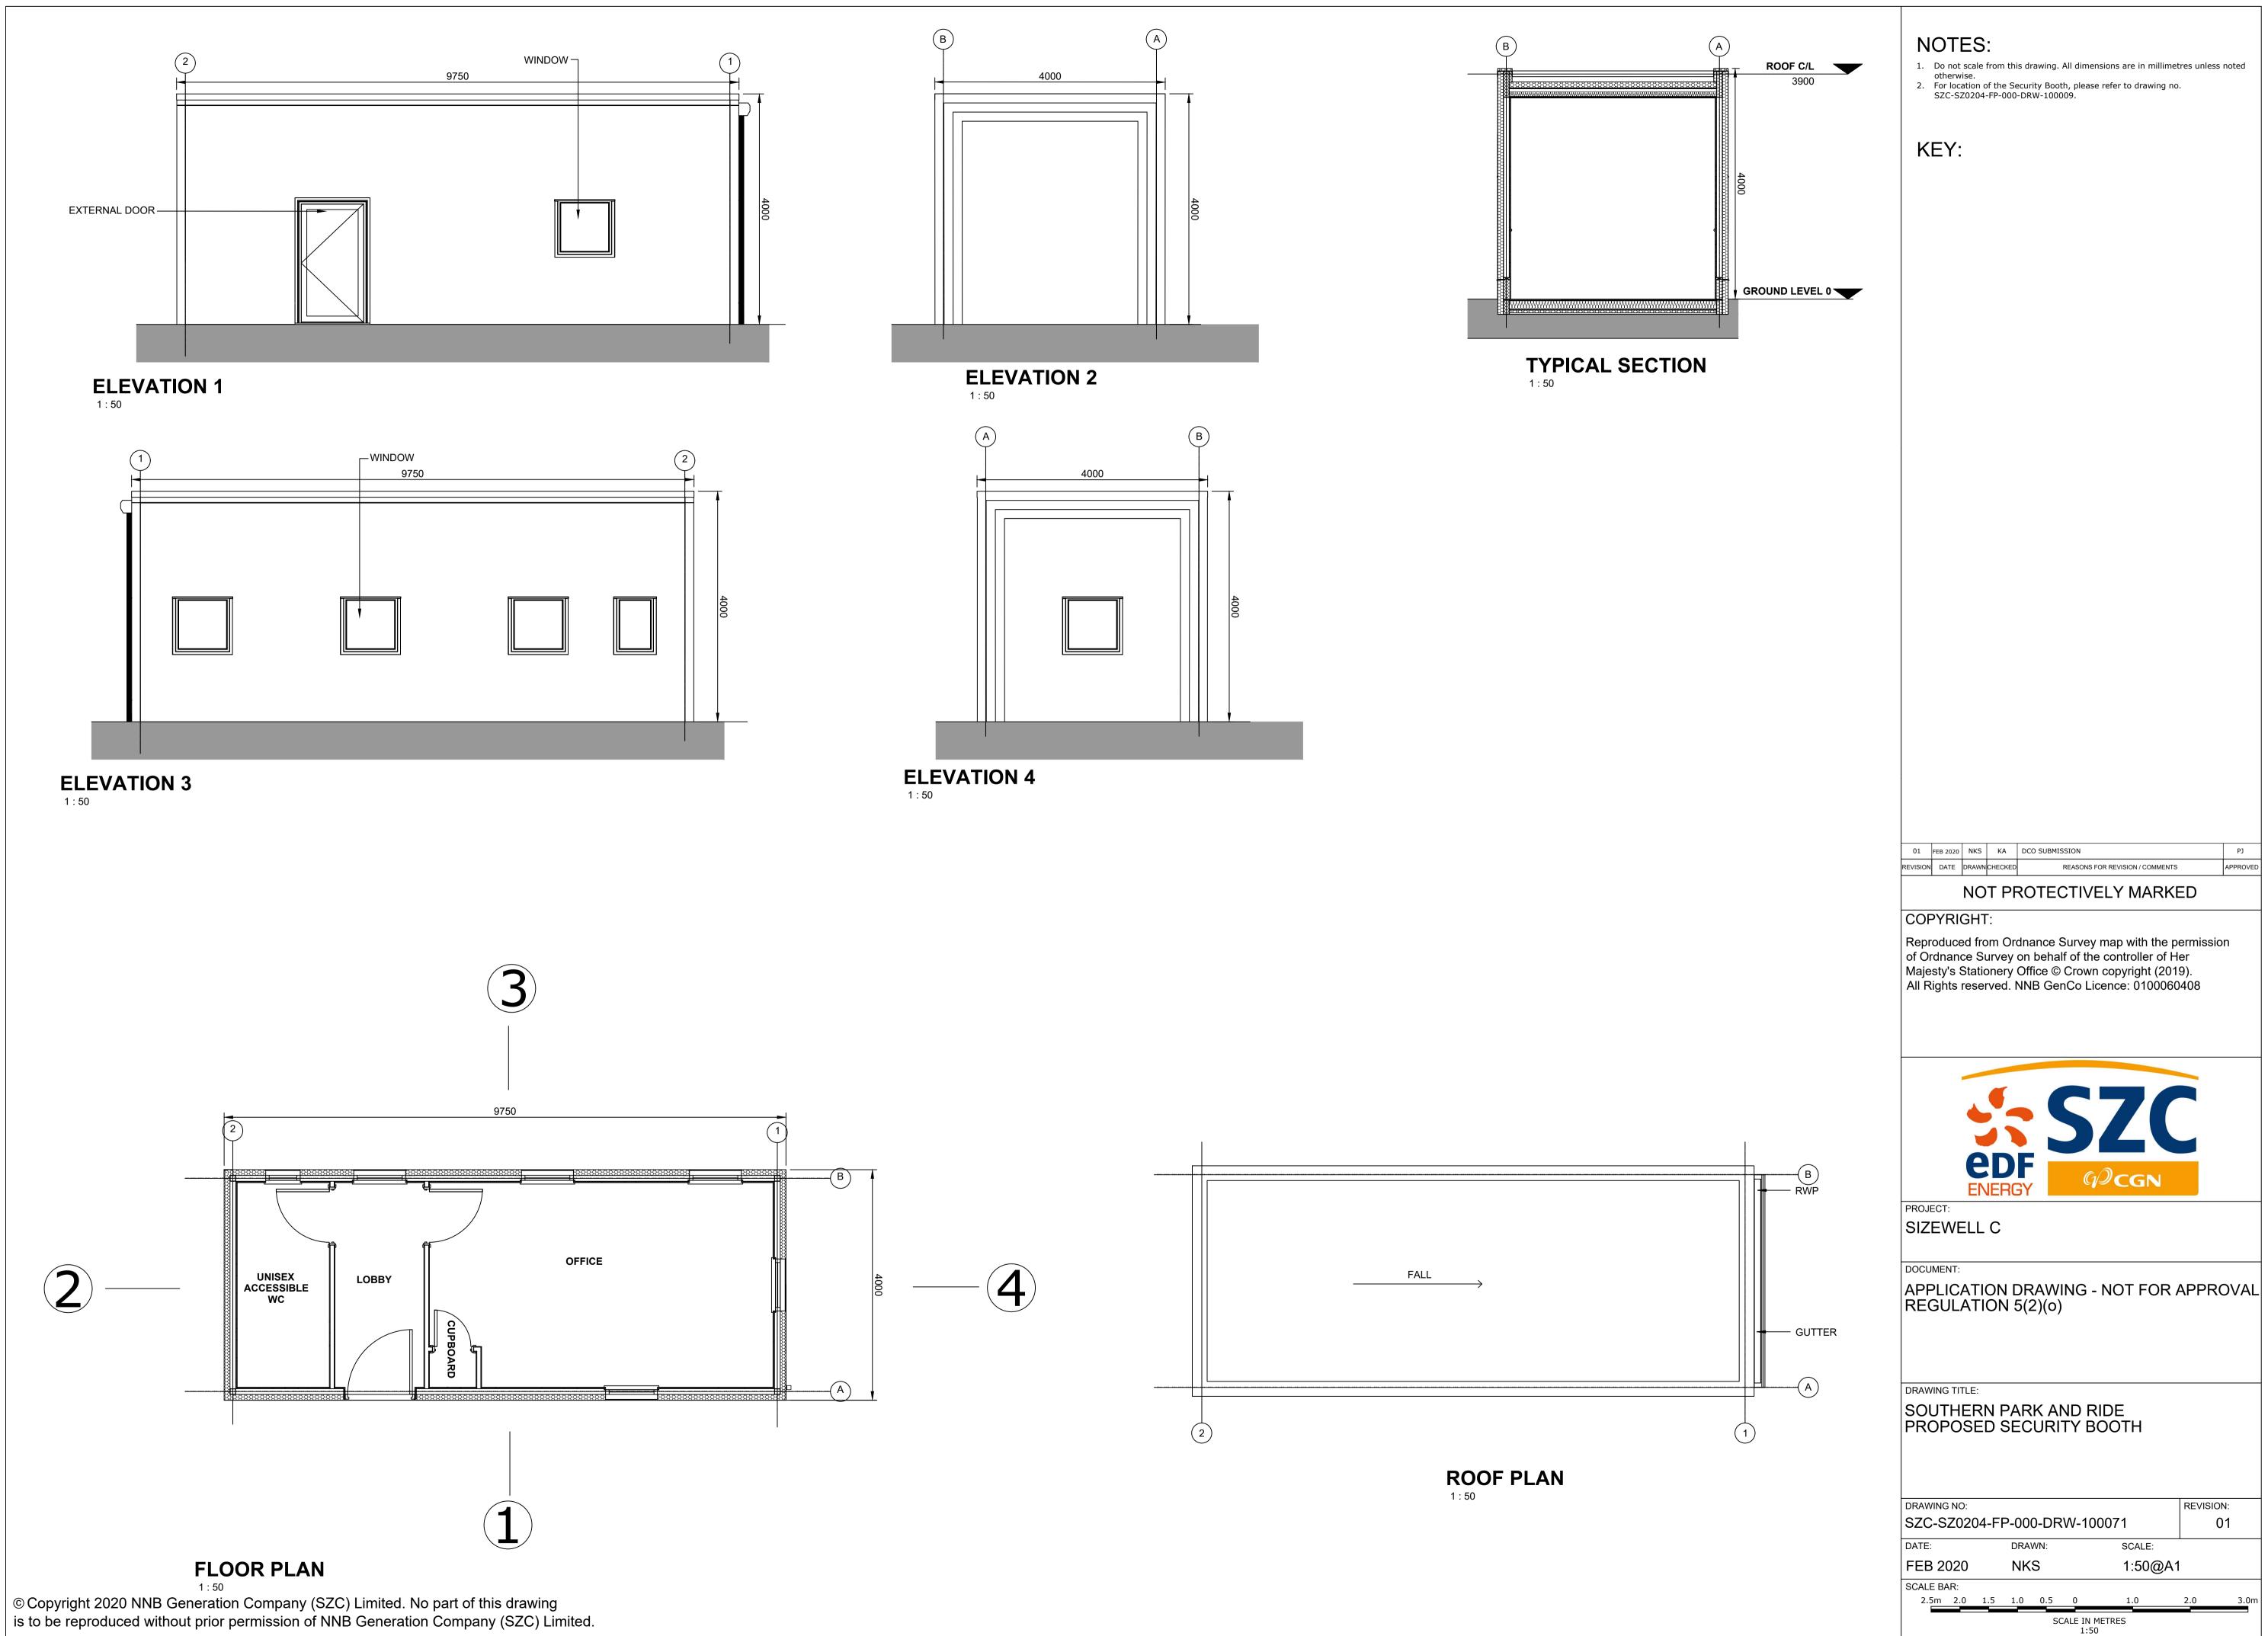


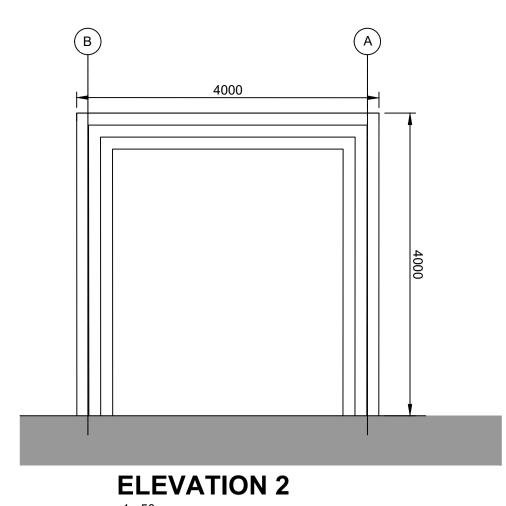


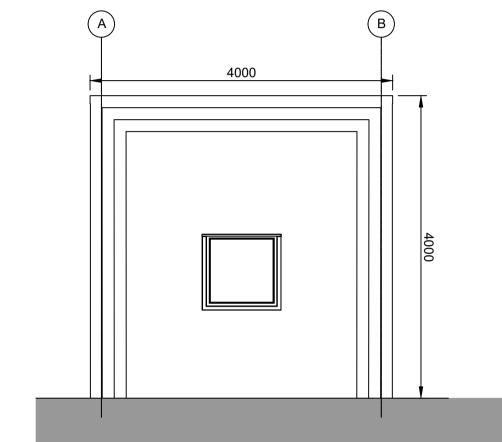

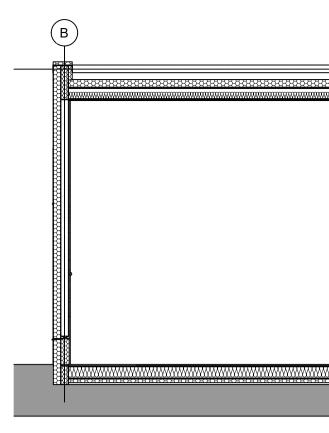




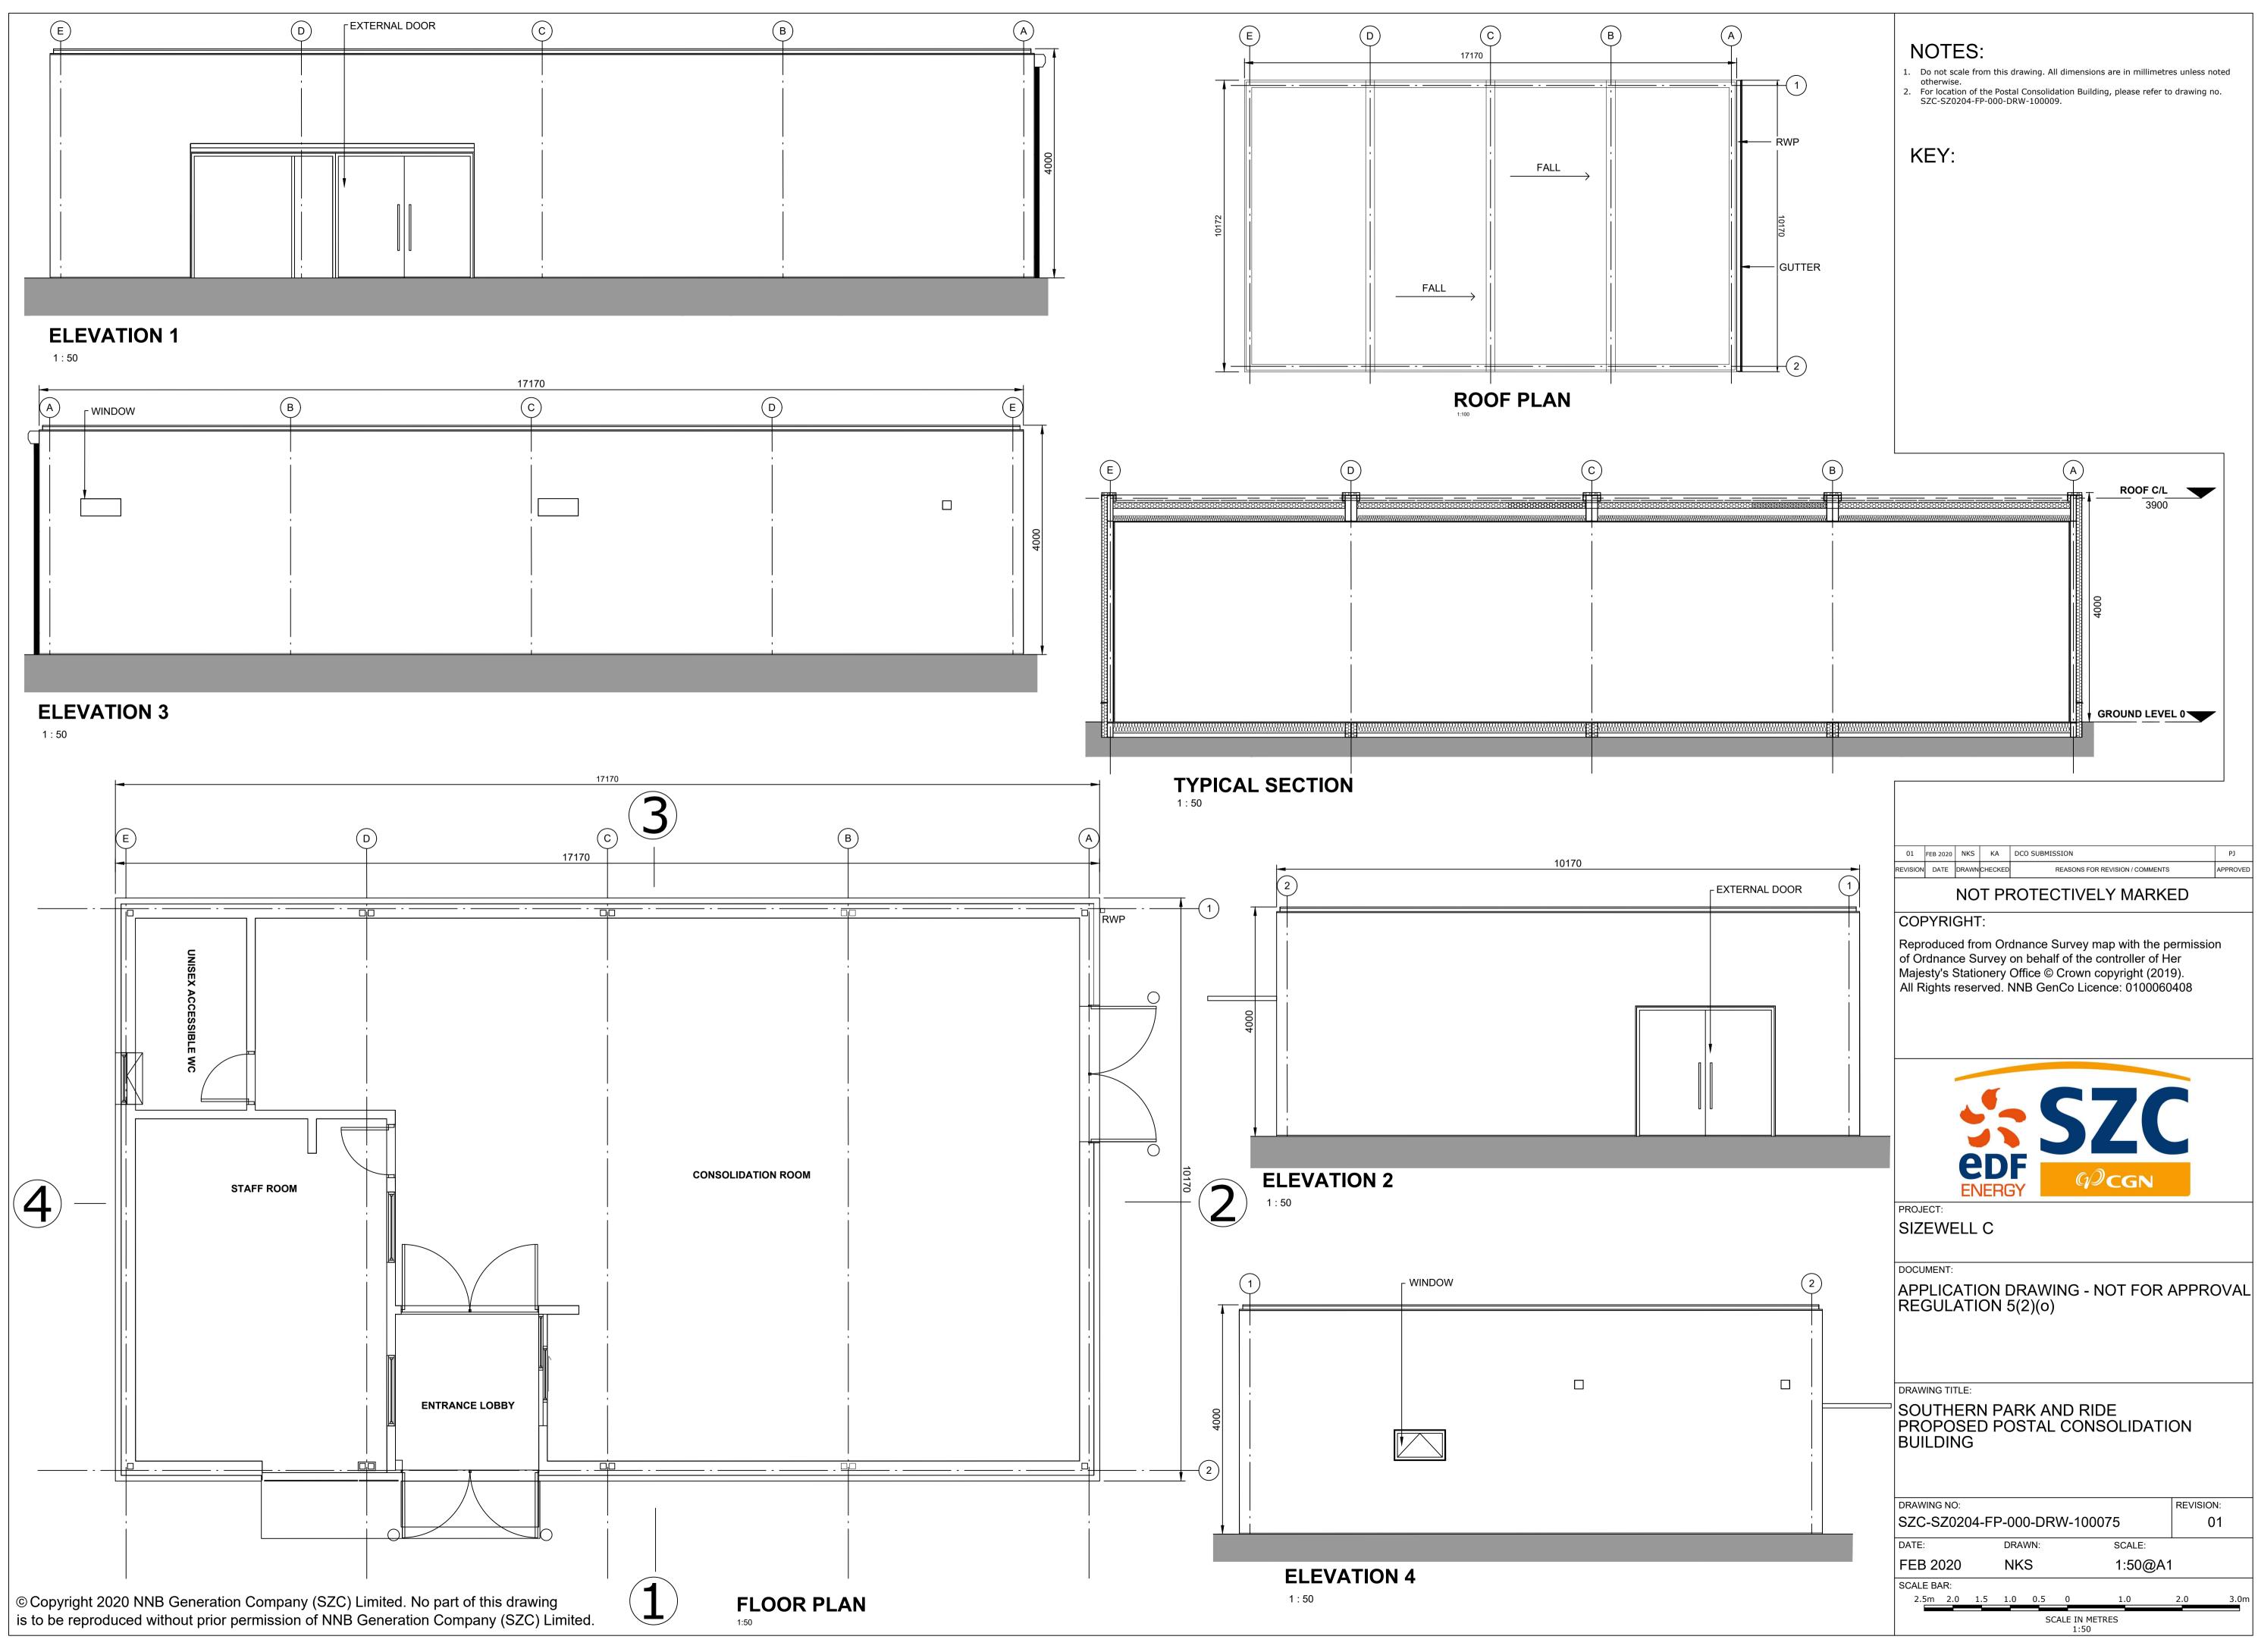


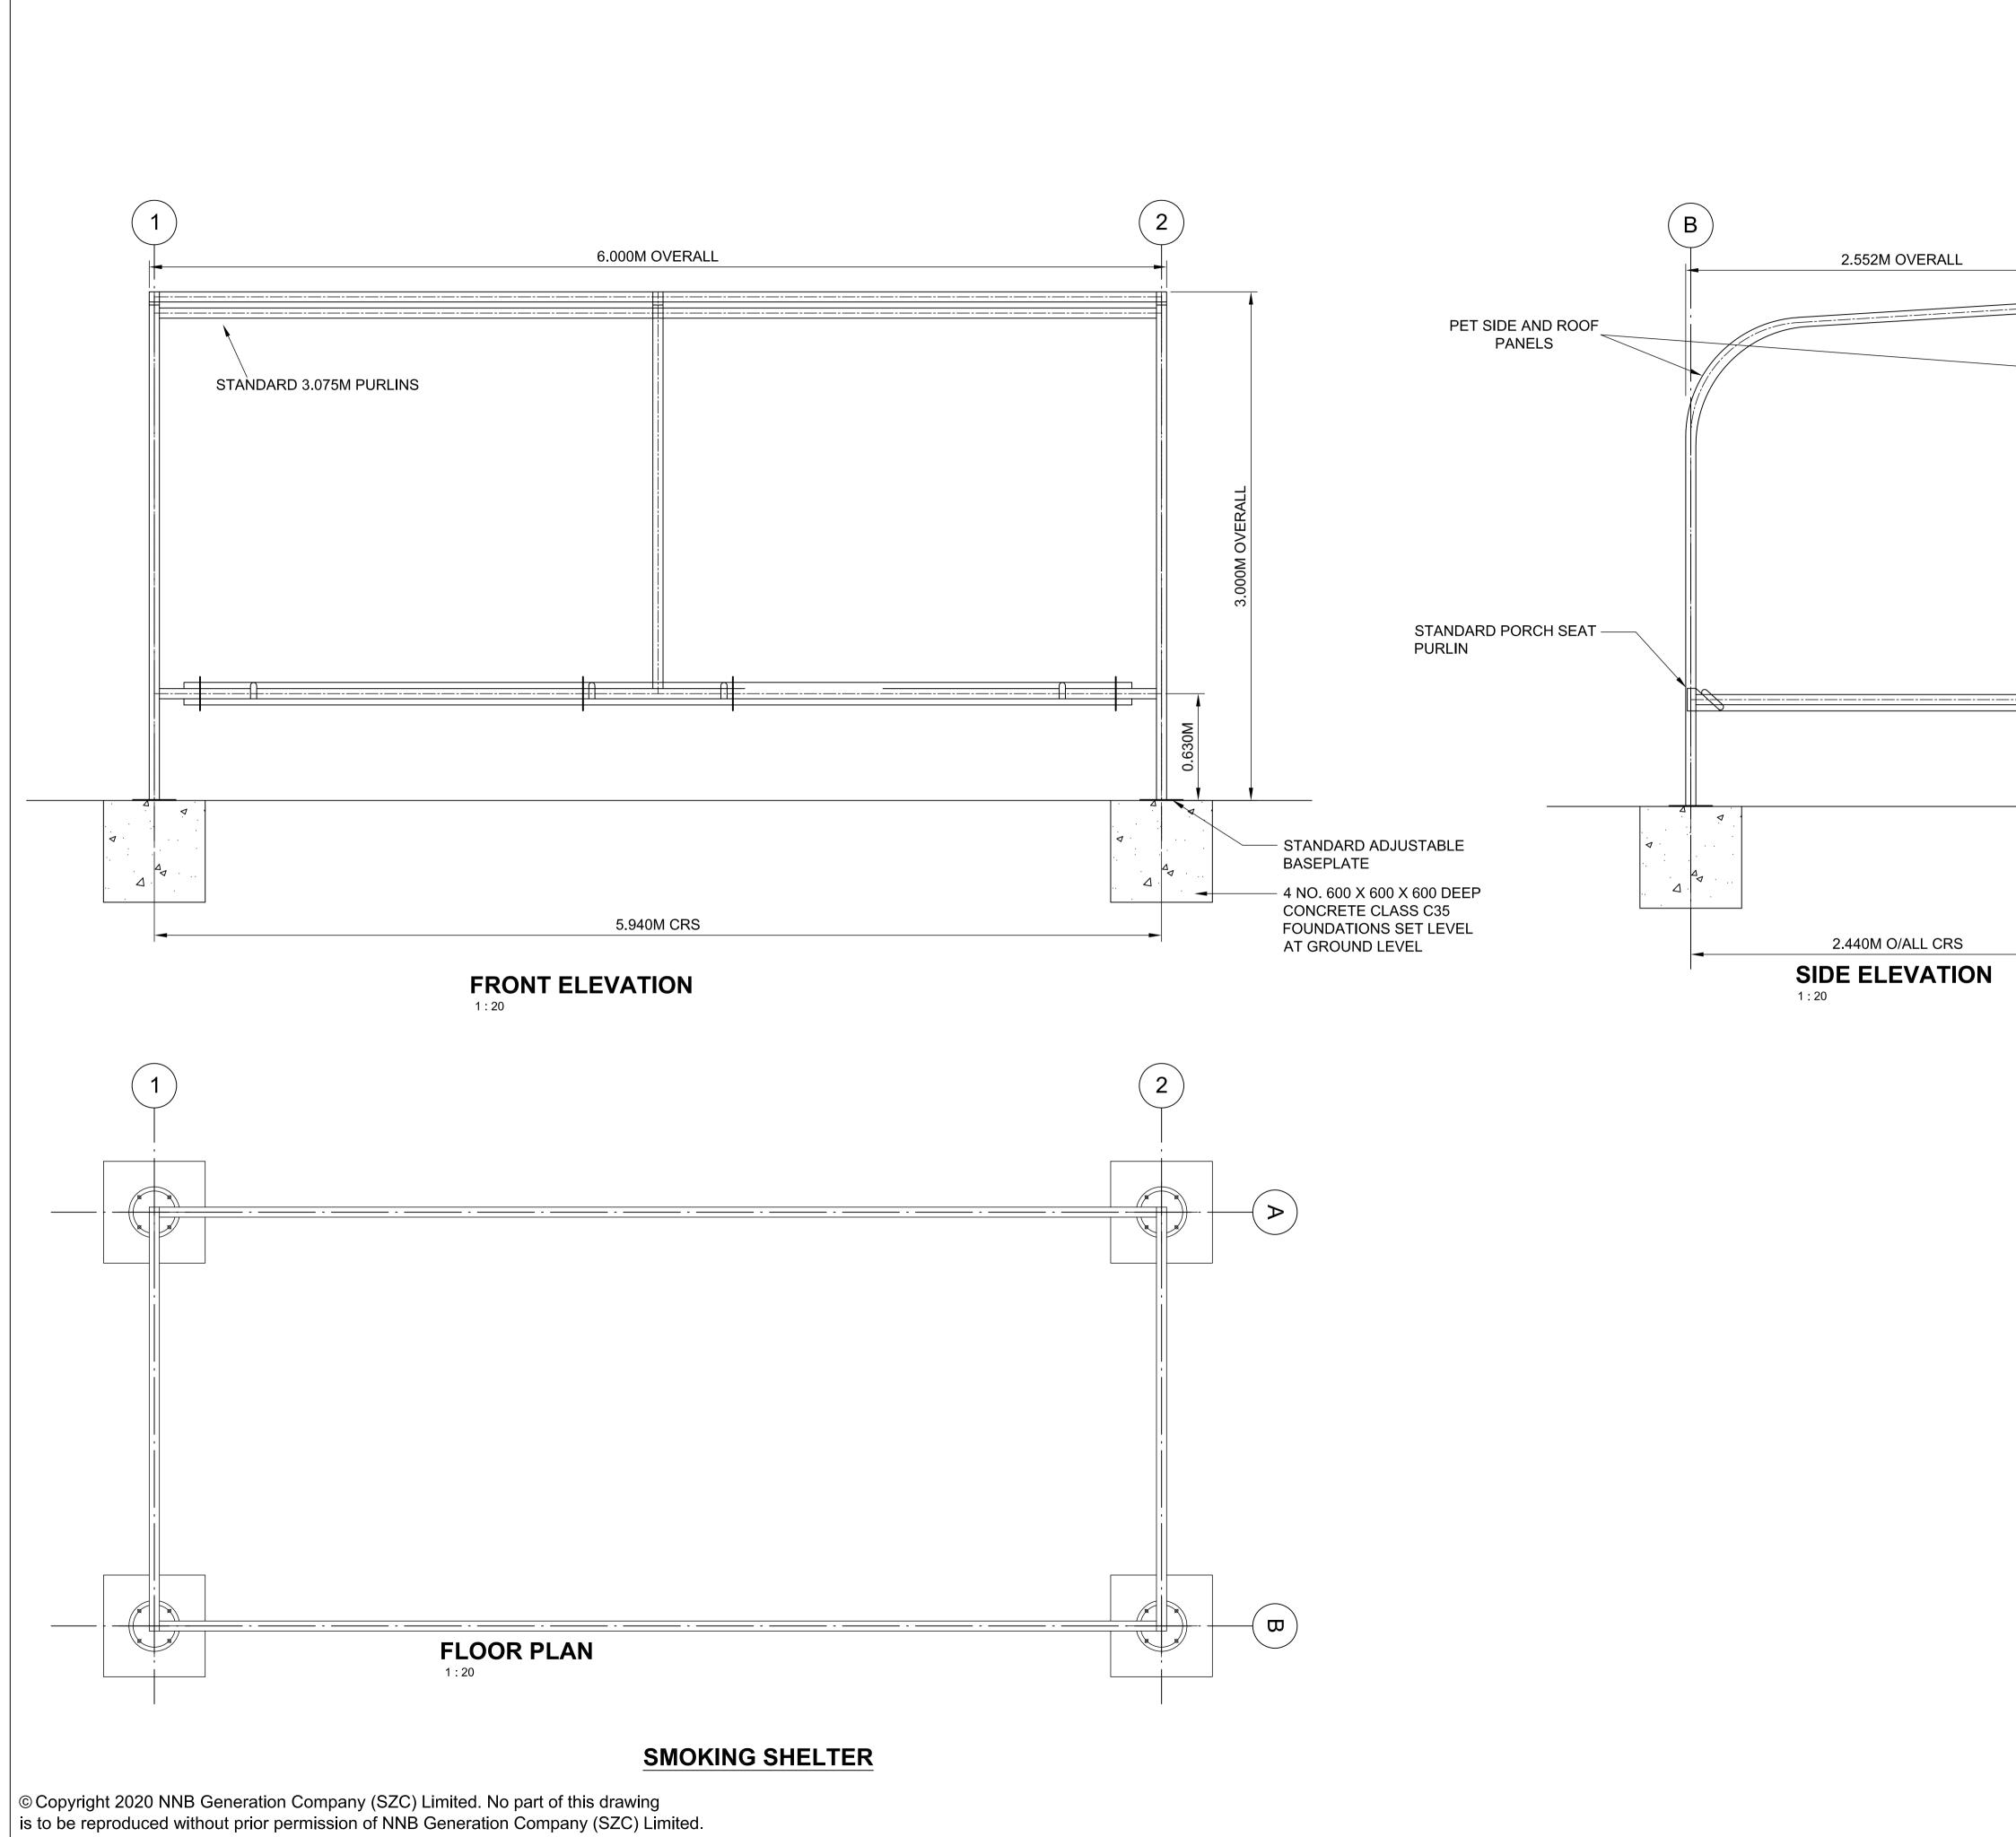


	 NOTES: 1. Do not scale from this drawing. All dimensions are in metres unless noted otherwise. 2. For location of the Smoking Shelter, please refer to drawing no. SZC-SZ0204-FP-000-DRW-100009. 3. All steelwork to be galvanised to BS EN ISO 1461:2009 and powder coated - nimbus grey finish 4. Example of smoking shelter: Harrowby VD - Type B
3.000M OVERALL	
	01 FEB 2020 NKS KA DCO SUBMISSION P3 REVISION DATE DRAWNCHECKED REASONS FOR REVISION / COMMENTS APPROVED NOT PROTECTIVELY MARKED COPYRIGHT: Reproduced from Ordnance Survey map with the permission of Ordnance Survey on behalf of the controller of Her Majesty's Stationery Office © Crown copyright (2019). All Rights reserved. NNB GenCo Licence: 0100060408
	PROJECT: SIZEWELL C
	DOCUMENT: APPLICATION DRAWING - NOT FOR APPROVAL REGULATION 5(2)(0) DRAWING TITLE:
	SOUTHERN PARK AND RIDE PROPOSED SMOKING SHELTERDRAWING NO: SZC-SZ0204-FP-000-DRW-100074REVISION: 01DATE:DRAWN: SCALE:
	FEB 2020 NKS 1:20@A1 SCALE BAR: 1m 0.75 0.5 0.25 0 0.40 1.2m SCALE IN METRES I I I I I I I I I I I I I I I I I I I

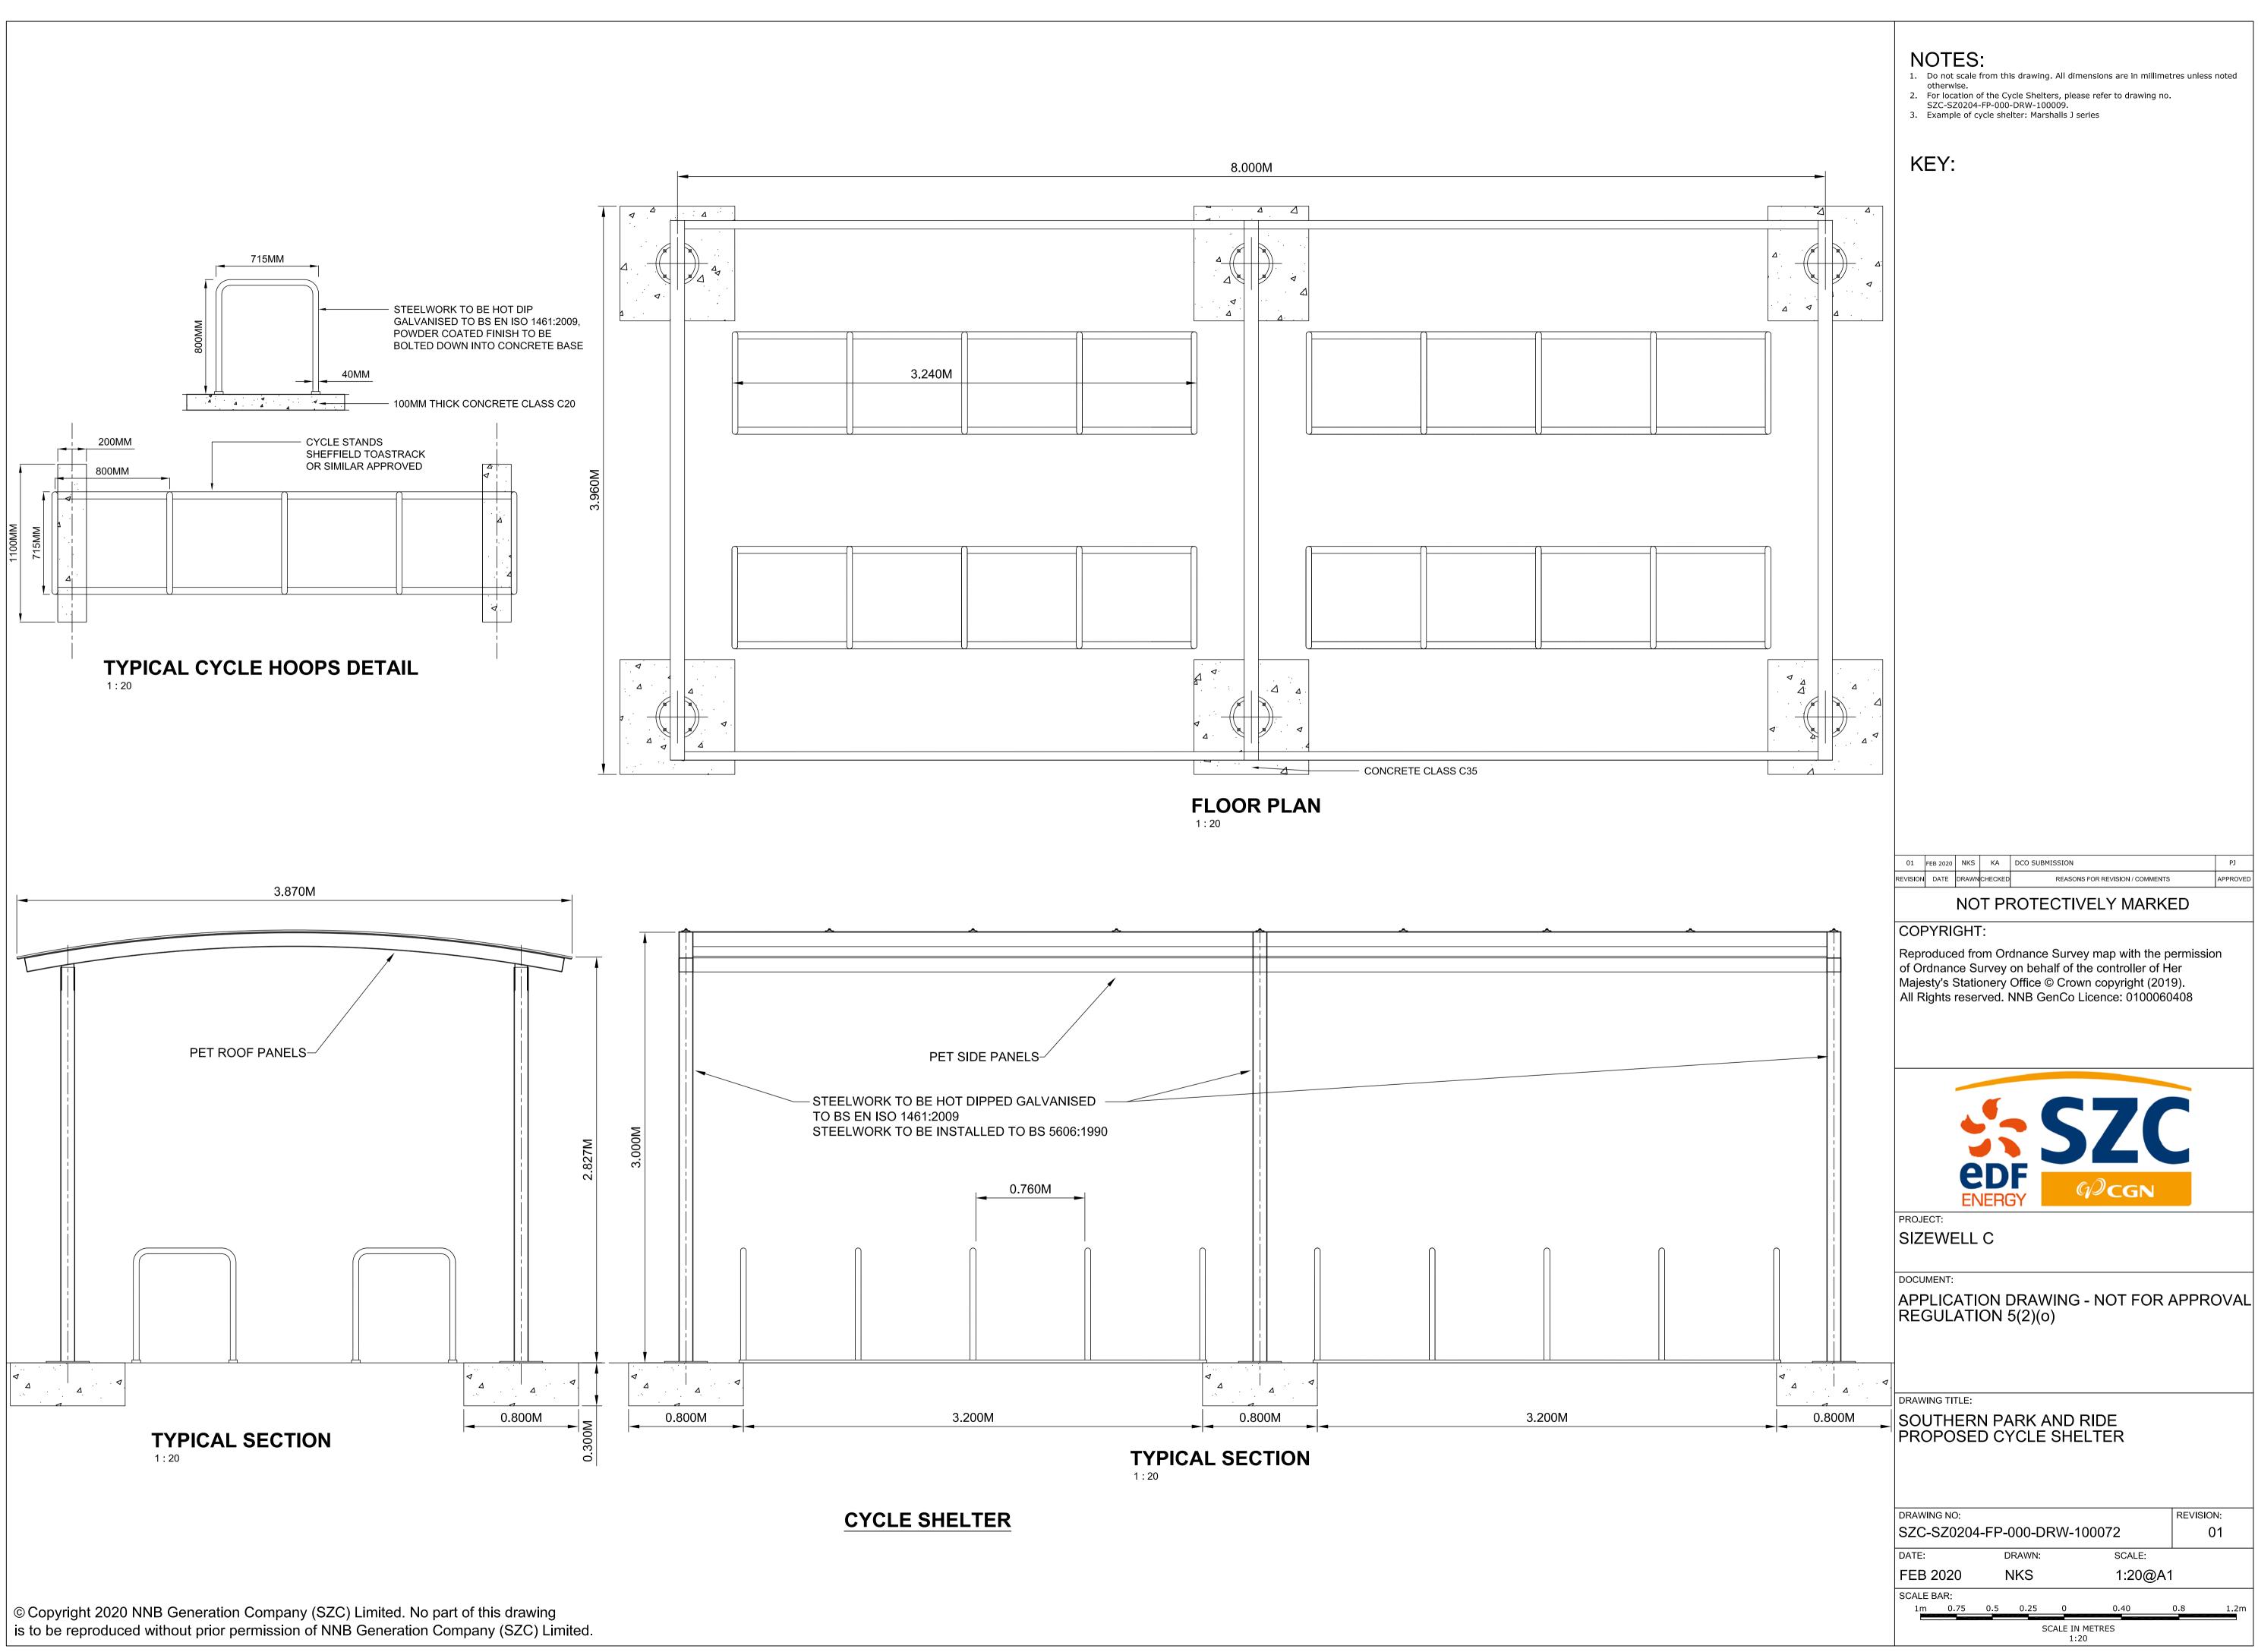



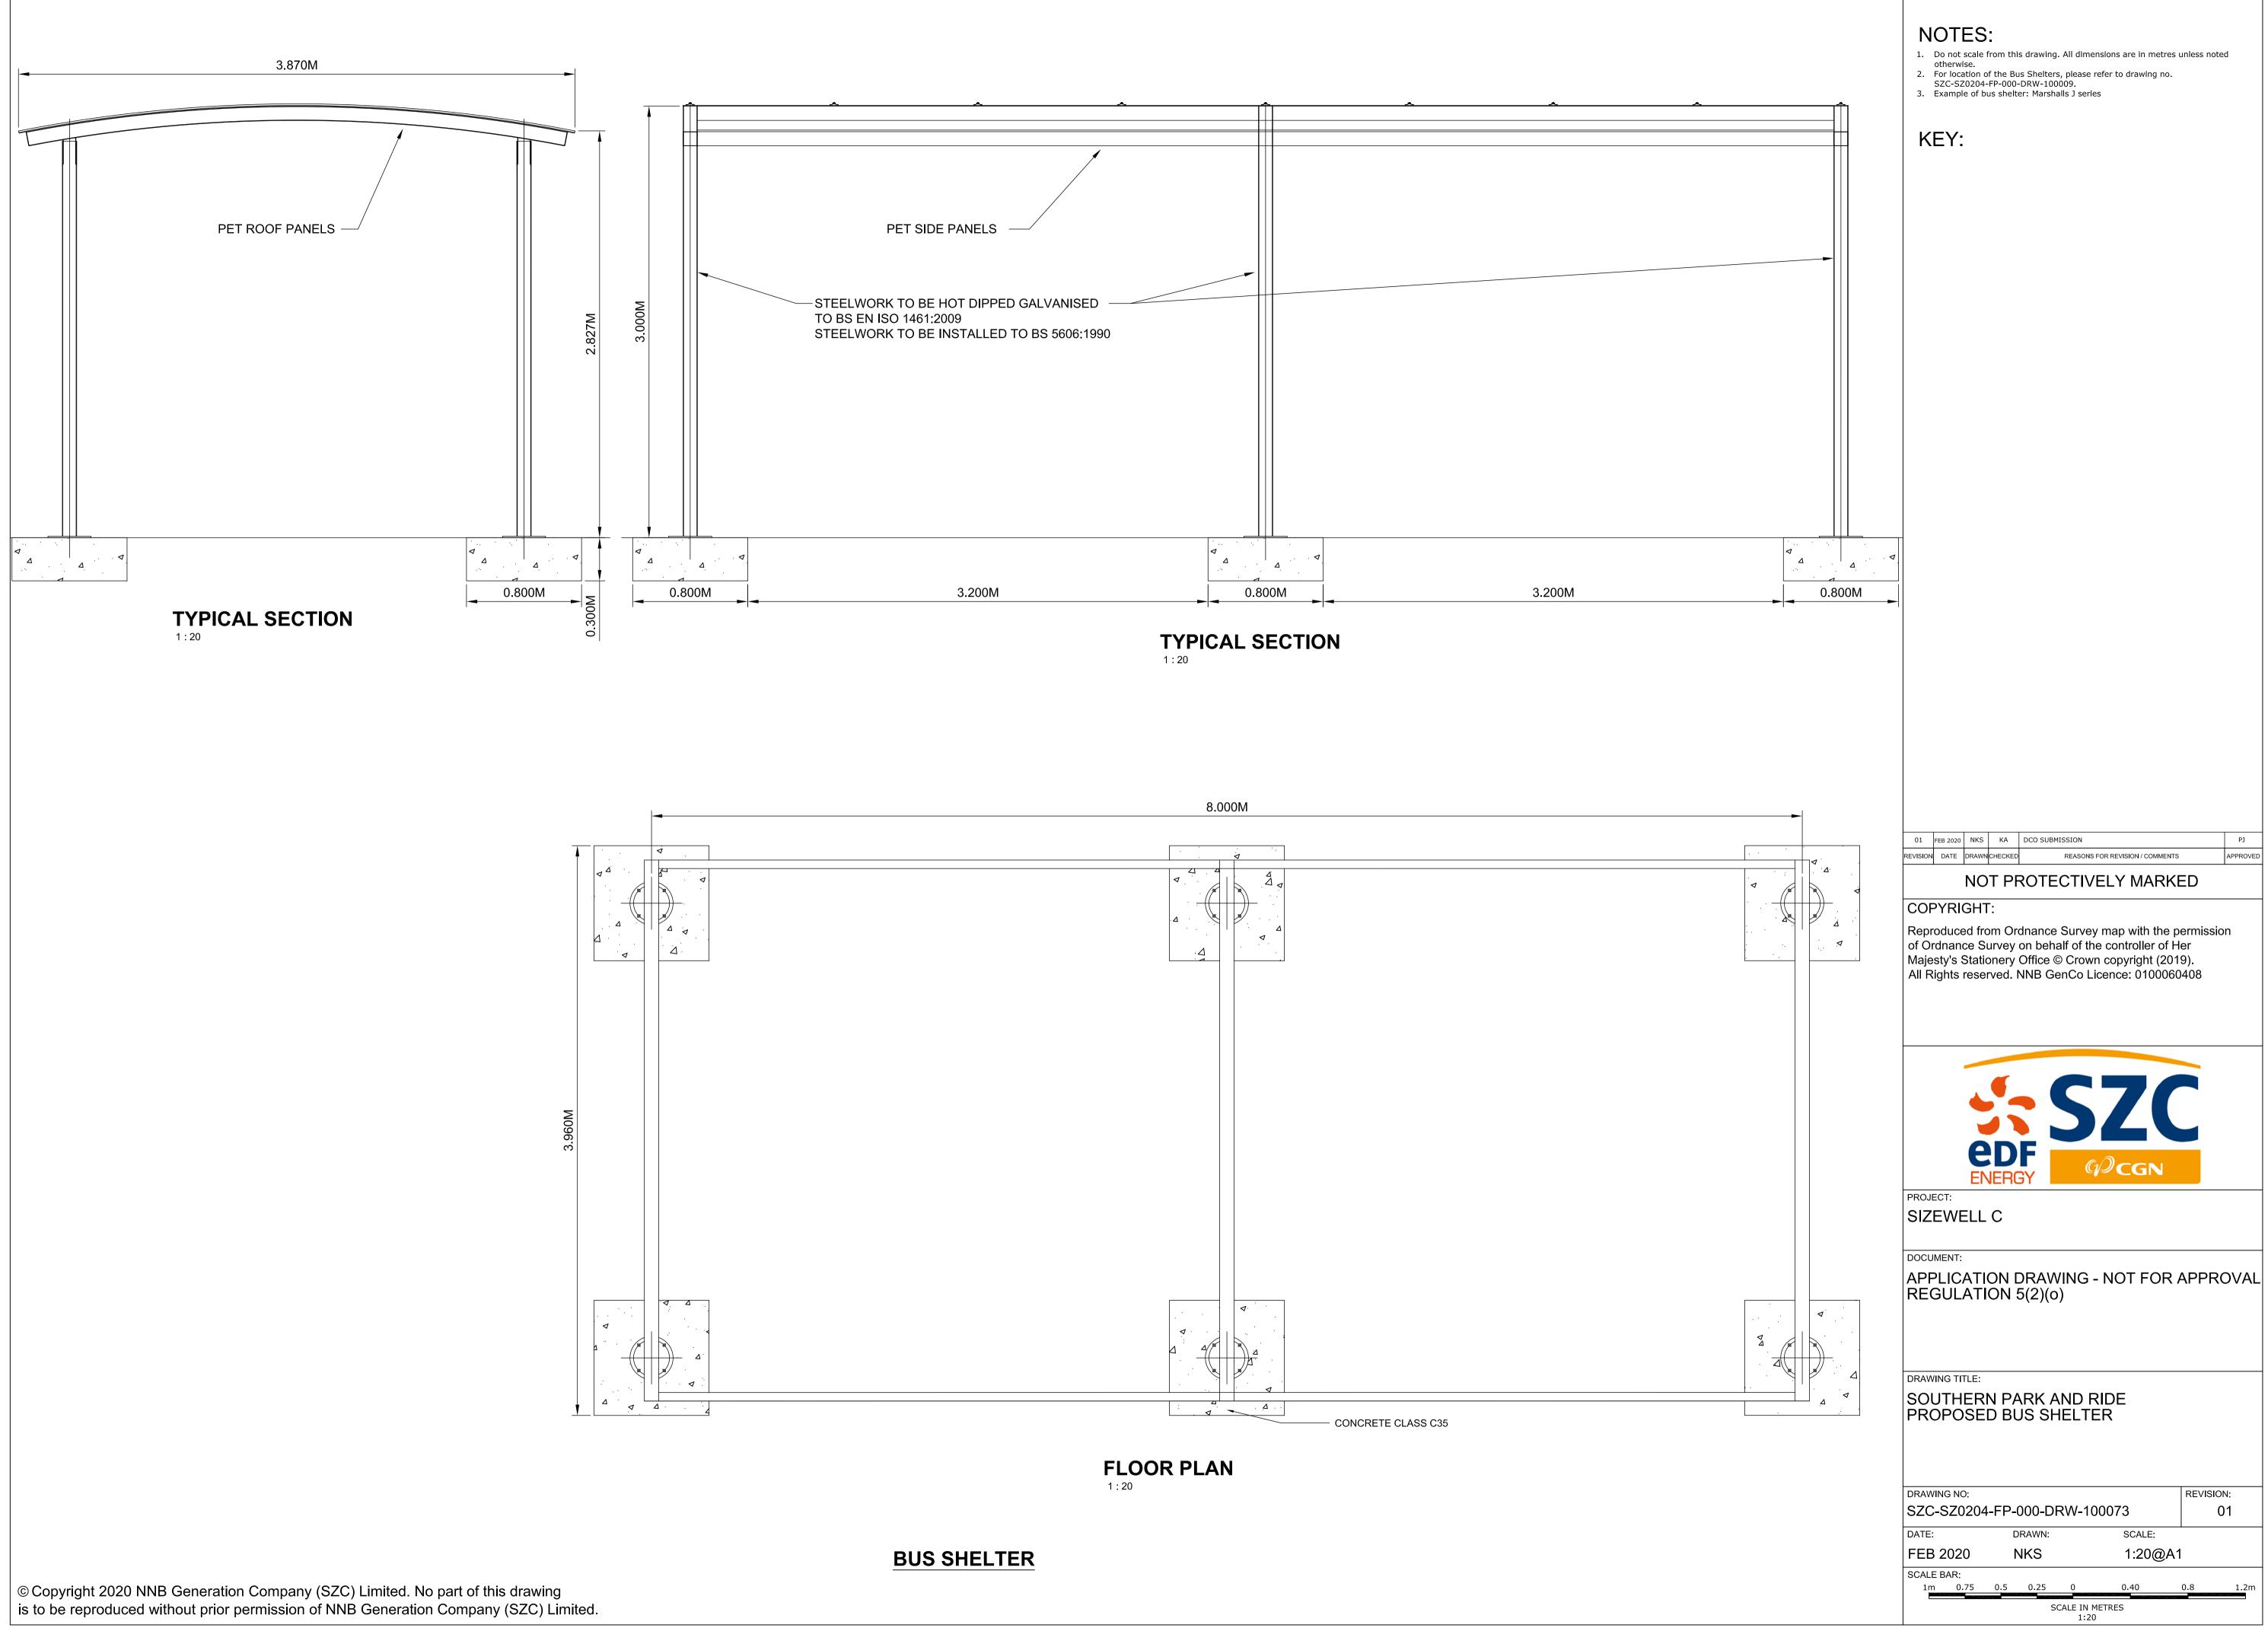

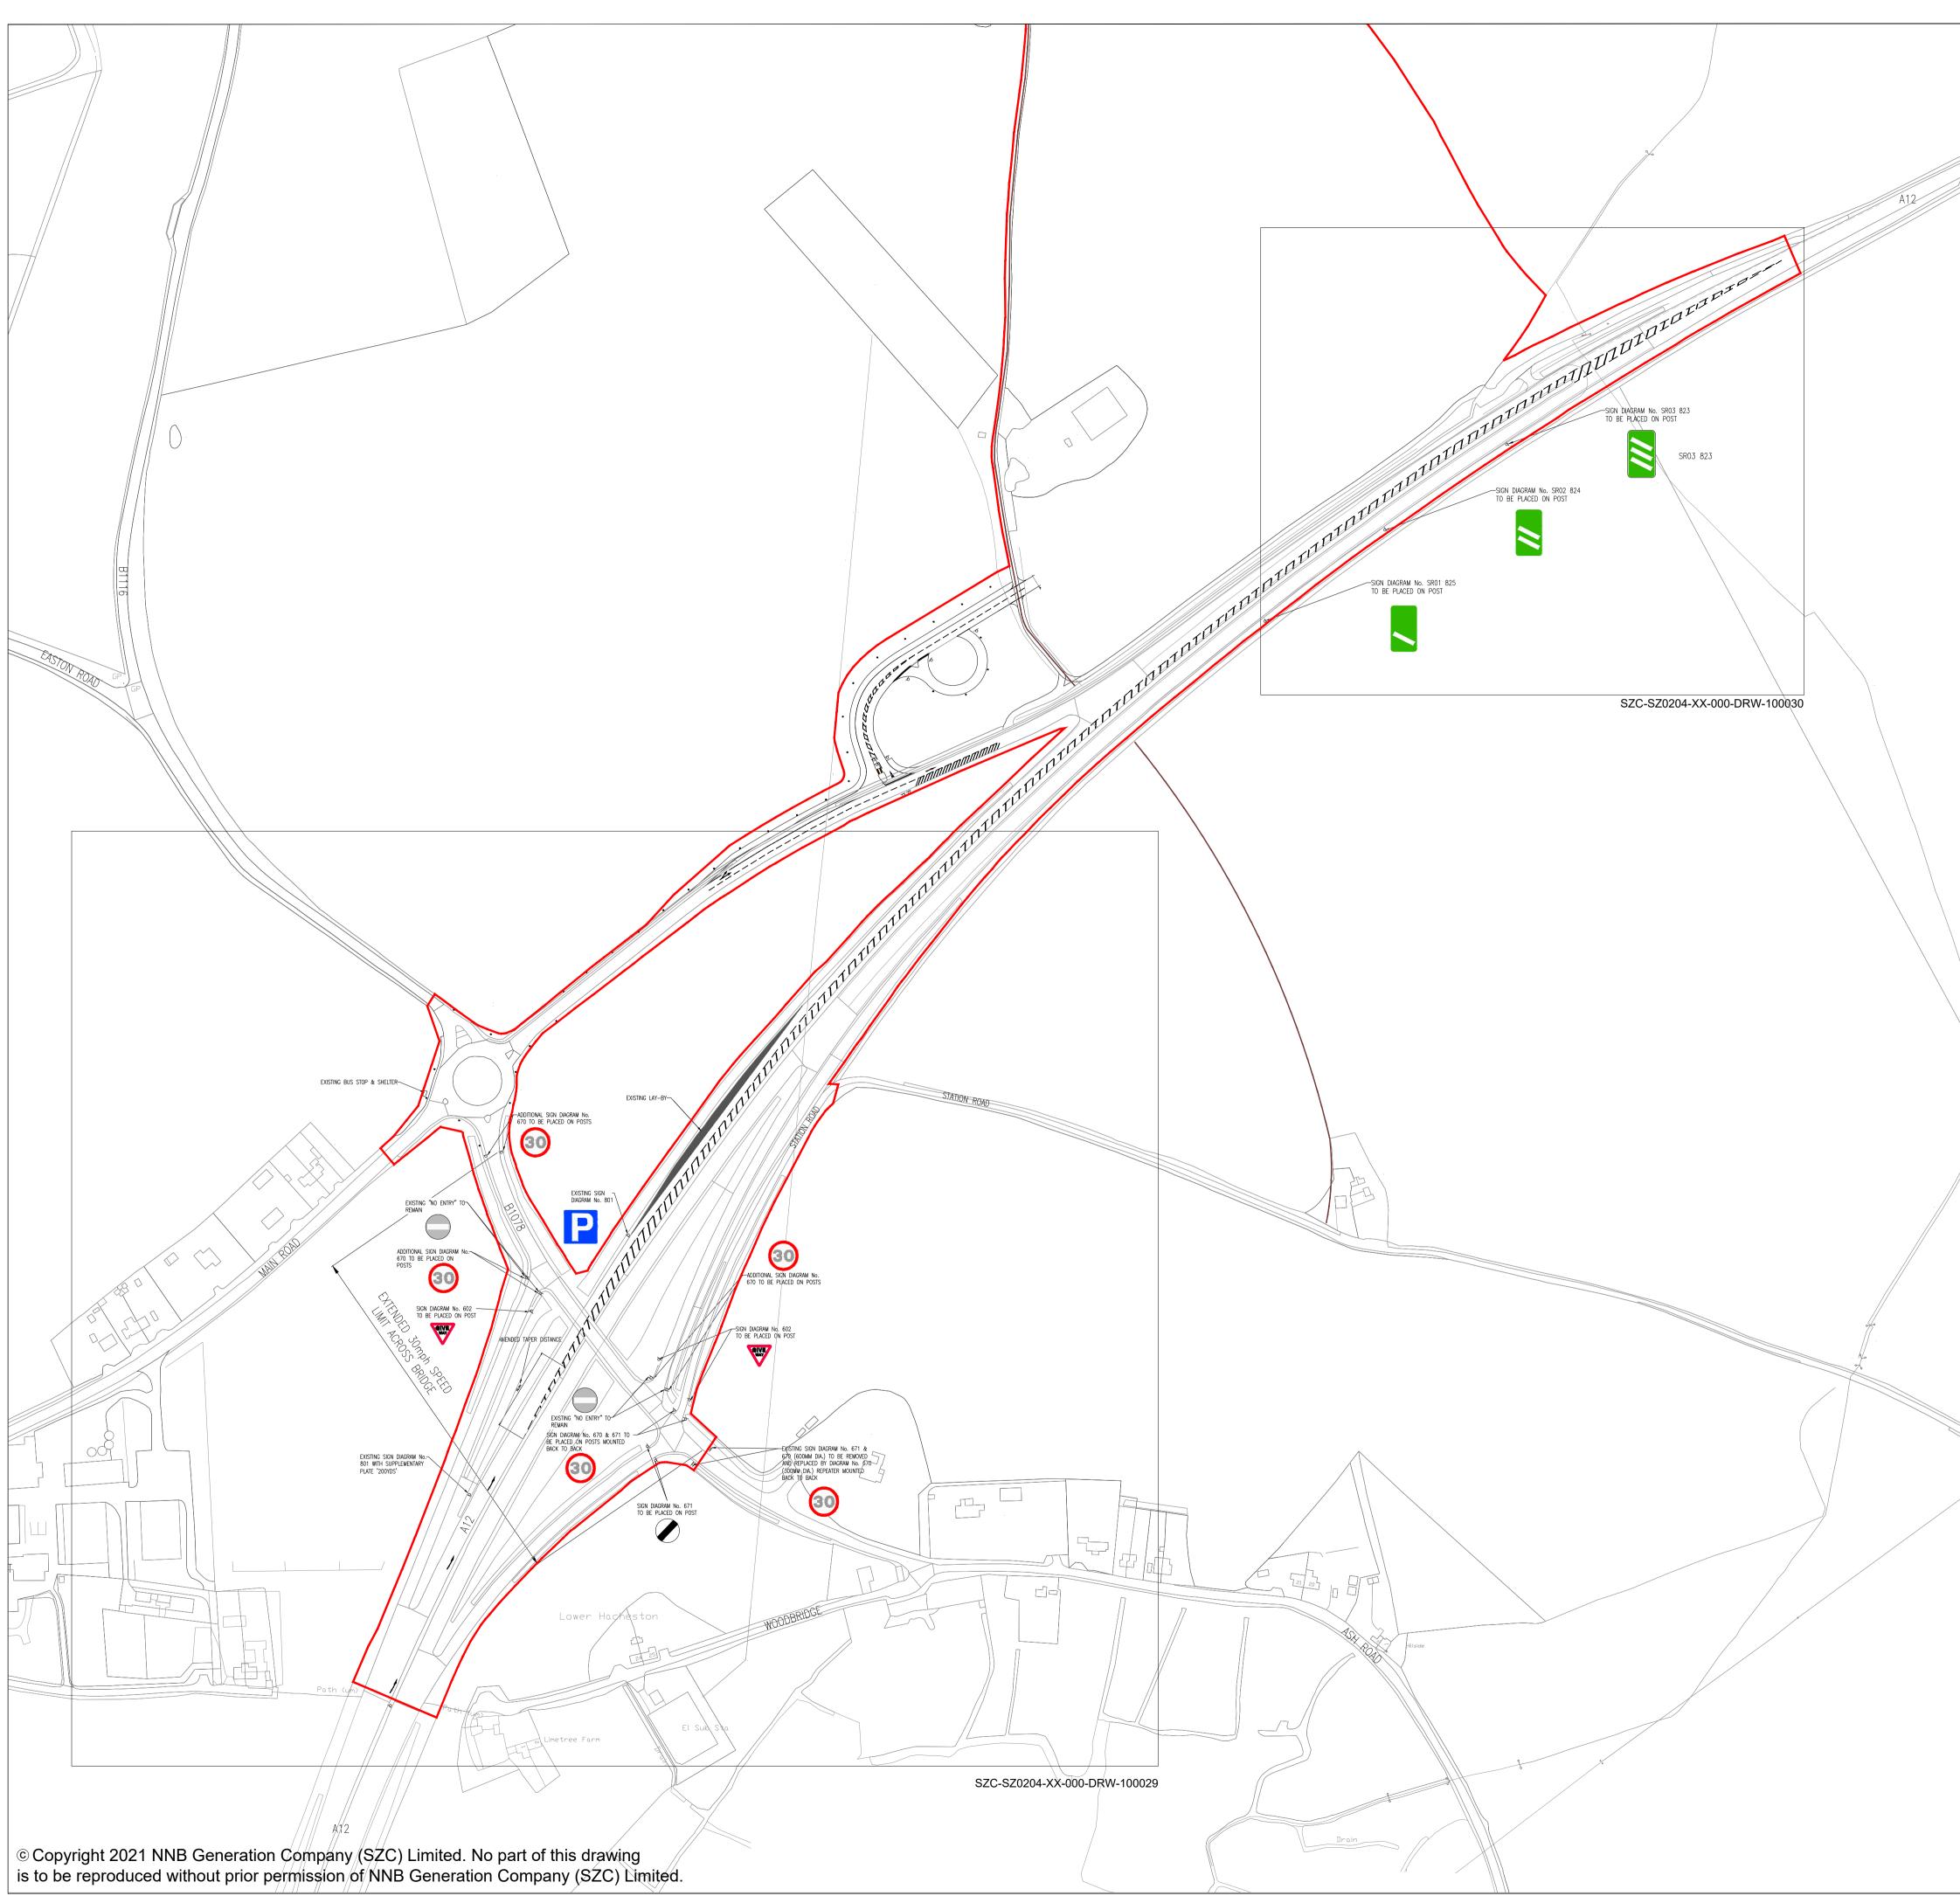

	1						
WAIN ROAD	 NOTES 1. THIS DRAWING IS FOR PLANNING PURPOSES ONLY AND SHALL NOT BE USED FOR CONSTRUCTION OR ANY OTHER PURPOSE. 2. THE SCHEME DESIGN IS BASED ON ORDNANCE SURVEY MAPPING DATA. THE EXISTING GROUND TERRAIN AND PROPOSED SURFACES ARE BASED ON THE UK GOVERNMENT'S OPEN SOURCE LIDAR DIGITAL TERRAIN MAPPING DATA. ALL POSITIONS AND LEVELS ARE TO BE REVIEWED FOLLOWING COMPLETION OF A DETAILED SITE TOPOGRAPHICAL SURVEY. 3. NEW SIGNS AND ROAD MARKINGS WILL BE BASED ON TSRGD 2016 OR AS AGREED WITH THE LOCAL HIGHWAY AUTHORITY. 4. ALL DIMENSIONS IN METRES UNLESS STATED OTHERWISE. 5. FOR DETAILS OF LANDSCAPING AND PLANTING REFER TO THE LANDSCAPE ARCHITECTS PLANS. 6. ALL PROPOSED ROADWORKS ARE TO BE IN ACCORDANCE WITH THE DESIGN MANUAL FOR ROADS AND BRIDGES (DMRB OR AS AGREED WITH LOCAL AUTHORITY. 7. WHERE PROPOSED ROAD MARKINGS ARE SHOWN THE EXISTING ROAD MARKINGS ARE TO BE REMOVED AS APPROPRIATE. 						
	KEY:						
	DEVELOPMENT SITE BOUNDARY						
	EXISTING LAY BY						
	02 JAN 2021 DHP HWP PROPOSED CHANGES TO THE DCO APPLICATION - JANUARY 2021 SZC Co						
	01 FEB 2020 DHP HWP DC0 SUBMISSION SZC Co REVISION DATE DRAWN CHECKED REASONS FOR REVISION / COMMENTS APPROVED						
	REVISION Date DRAWN CHECKED REASONS FOR REVISION / COMMENTS APPROVED NOT PROTECTIVELY MARKED						
	COPYRIGHT: Reproduced from Ordnance Survey map with the permission of Ordnance Survey on behalf of the controller of Her Majesty's Stationery Office © Crown copyright (2021). All Rights reserved. NNB GenCo Licence: 0100060408						
	SizewellC Doing the power of good for Britain						
	PROJECT: SIZEWELL C						
	DOCUMENT:						
	APPLICATION DRAWING - NOT FOR APPROVAL REGULATION 5(2)(0)						
	DRAWING TITLE: SOUTHERN PARK AND RIDE PROPOSED ROAD SIGNAGE PLAN KEY PLAN						
	DRAWING NO: REVISION: SZC SZ0204 XX 000 DBW/ 100028 02						
	SZC-SZ0204-XX-000-DRW-100028 02 DATE: DRAWN: SCALE:						
	JAN 2021 DHP 1:2000 @ A1 SCALE BAR:						
	0 1:2000 100						

